

NICHIHA FIBER CEMENT EXTERIOR  
PANELS, ILLUMINATION SERIES,  
COLOR 458-67 ILLUMINATION FOG  
NICHIHA FIBER CEMENT EXTERIOR  
PANELS, ILLUMINATION SERIES,  
COLOR 458-250 LAVA

**LP MART**

ALUMINUM COMPOSITE  
PANELS, COLOR CORNELL  
RED  
ALUMINUM COMPOSITE  
PANELS, COLOR ELEPHANT  
GREY

ALUMINUM/GLASS STOREFRONT  
WINDOW SYSTEM WITH INSULATED  
GLASS


NICHIHA FIBER CEMENT EXTERIOR  
PANELS, ILLUMINATION SERIES,  
COLOR 458-234 SHAKE SMOKE

NICHIHA FIBER  
CEMENT EXTERIOR  
PANELS, ILLUMINATION  
SERIES  
ALUMINUM WINDOW  
BUITT GLAZED, GRAY  
TINTED  
CULTURED STONE,  
COLOR NATURAL GRAY,  
TYP.

WALL SCONCES, TYP.

**FRONT ELEVATION**

SCALE: 3/32" = 1'-0"

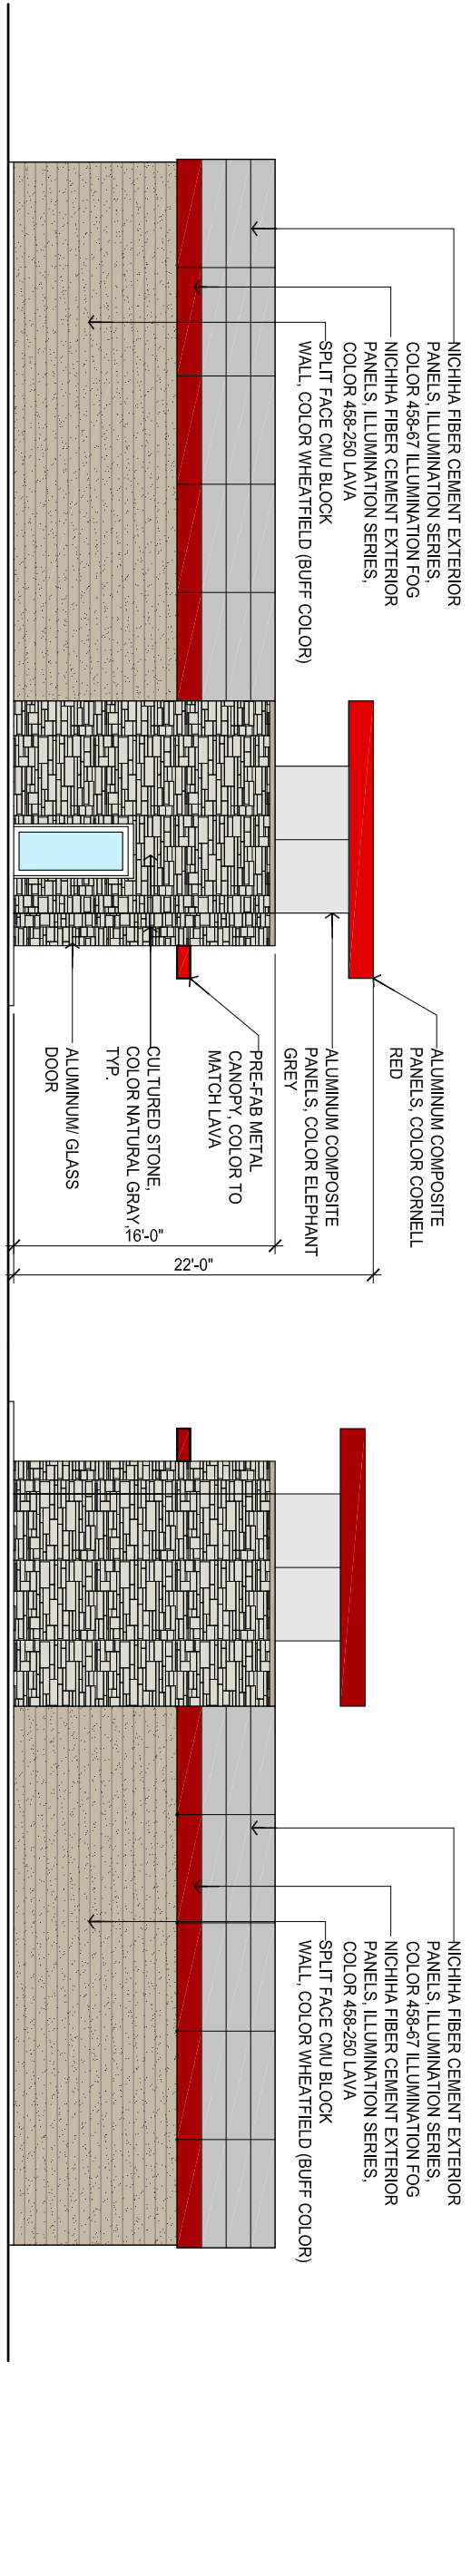

NICHIHA FIBER CEMENT EXTERIOR  
PANELS, ILLUMINATION SERIES,  
COLOR 458-67 ILLUMINATION FOG  
NICHIHA FIBER CEMENT EXTERIOR  
PANELS, ILLUMINATION SERIES,  
COLOR 458-250 LAVA  
SPLIT FACE CMU BLOCK  
WALL, COLOR WHEATFIELD (BUFF COLOR)


ALUMINUM COMPOSITE  
PANELS, COLOR CORNELL  
RED  
ALUMINUM COMPOSITE  
PANELS, COLOR ELEPHANT  
GREY

PRE-FAB METAL  
CANOPY, COLOR TO  
MATCH LAVA  
CULTURED STONE,  
COLOR NATURAL GRAY,  
TYP.  
ALUMINUM/ GLASS  
DOOR

22'-0"

**SIDE ELEVATION**

SCALE: 3/32" = 1'-0"

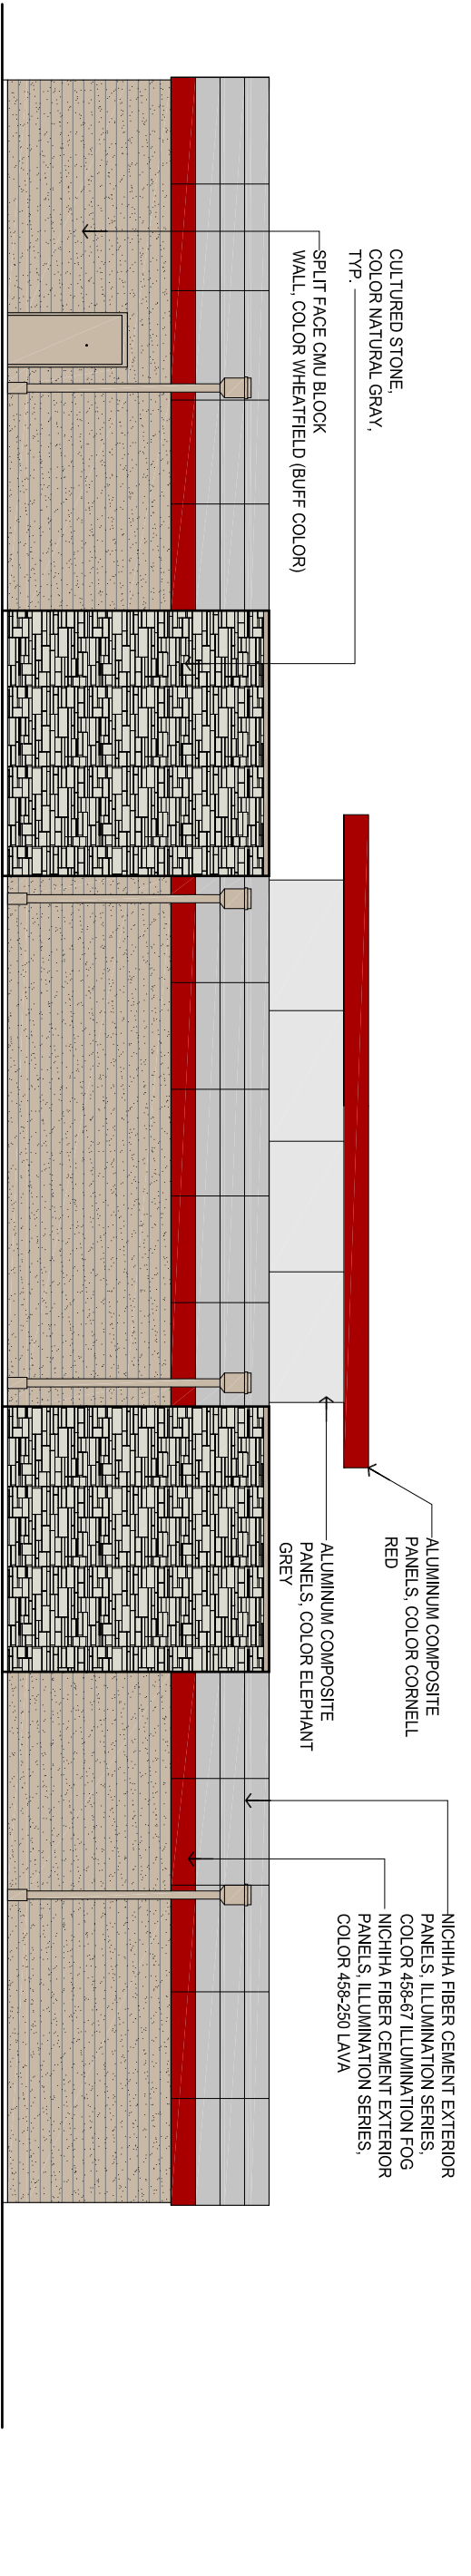

CULTURED STONE,  
COLOR NATURAL GRAY,  
TYP.  
SPLIT FACE CMU BLOCK  
WALL, COLOR WHEATFIELD (BUFF COLOR)

ALUMINUM COMPOSITE  
PANELS, COLOR CORNELL  
RED  
ALUMINUM COMPOSITE  
PANELS, COLOR ELEPHANT  
GREY

NICHIHA FIBER CEMENT EXTERIOR  
PANELS, ILLUMINATION SERIES,  
COLOR 458-67 ILLUMINATION FOG  
NICHIHA FIBER CEMENT EXTERIOR  
PANELS, ILLUMINATION SERIES,  
COLOR 458-250 LAVA

**REAR ELEVATION**

SCALE: 3/32" = 1'-0"