
22 ELEVATION - NORTH 1/4" = 1'-0"

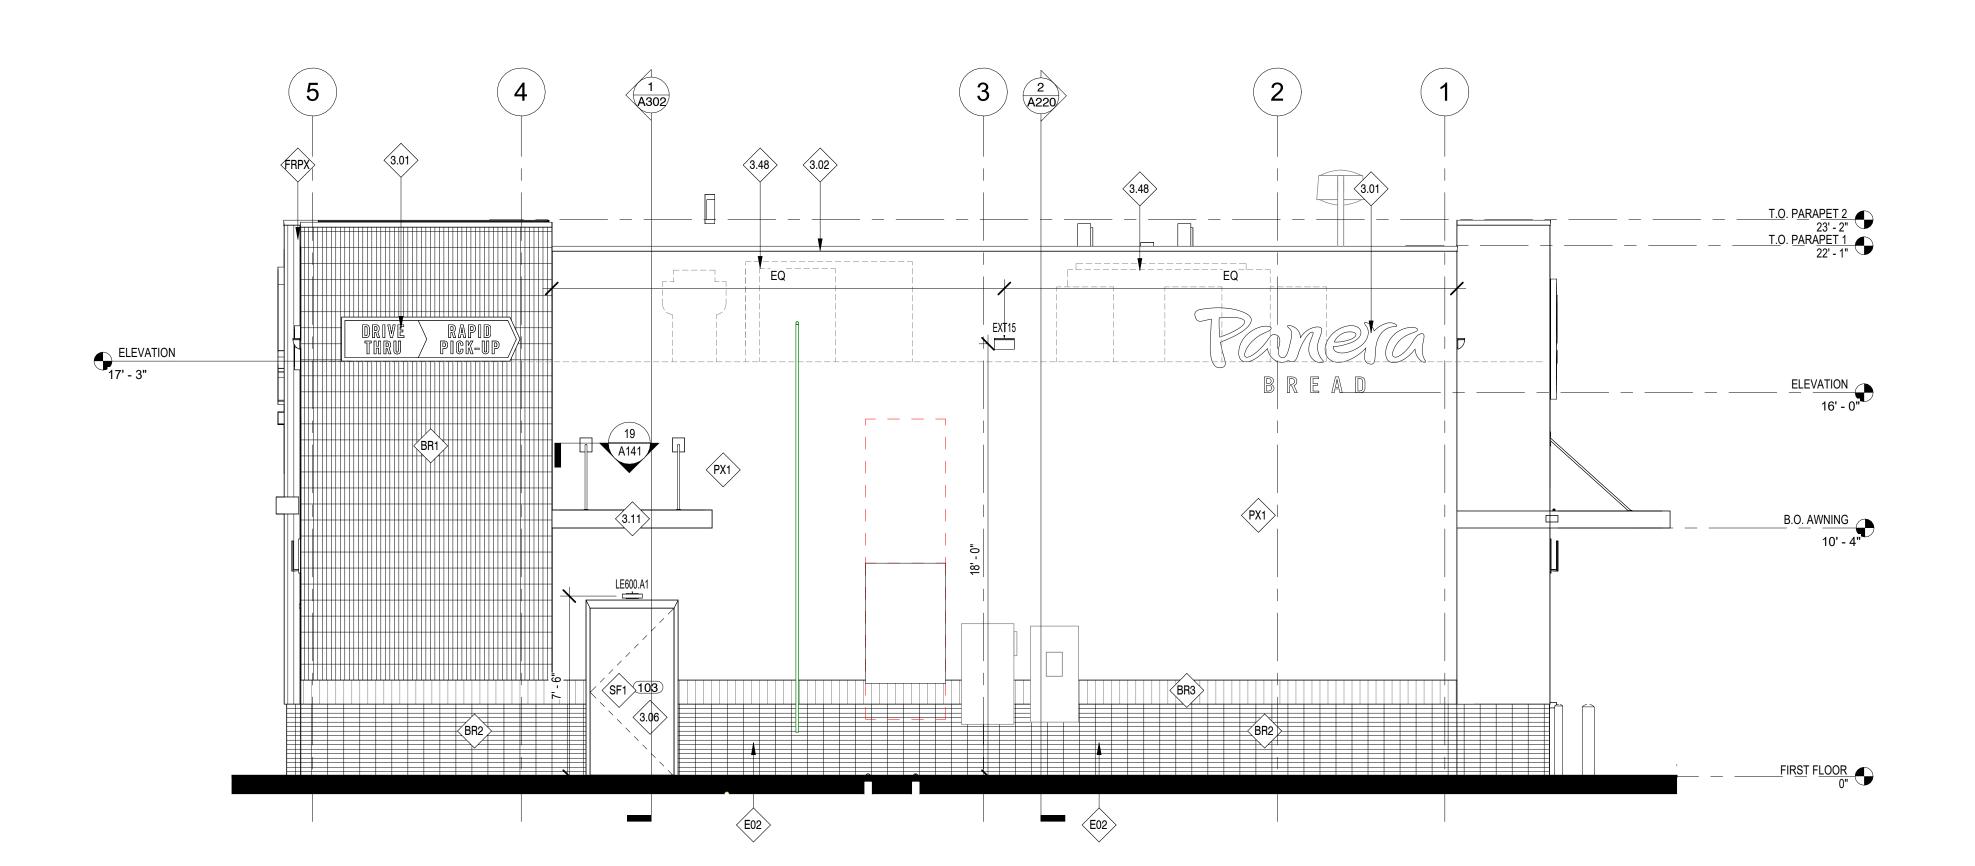

GENERAL NOTES:

A. ALL GLAZING TO BE G1 UNLESS NOTED OTHERWISE. FOR STOREFRONT / WINDOW ELEVATIONS SEE SHEET A611.

Bakery-Cafe:

SYSTEM: G4 (ARIA) Project Team:




LK ARCHITECTURE, INC. 345 RIVERVIEW, **WICHITA, KS 67203**

Architecture · Engineering · Planning · Interior Design Landscape Architecture

T 316.268.0230 F 316.268.0205

Professional Seal:

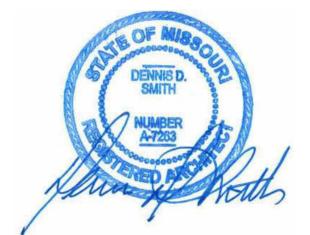

3.08 ALUMINUM STOREFRONT SYSTEM WITH 1" INSULATED GLAZING BY PANERA. REFER TO SHEET A602 FOR FURTHER INFORMATION. 3.10 CONTROL JOINT WHERE INDICATED. REFER TO DETAILS FOR

INSULATED SPANDREL GLAZING. EXTERIOR PAINT FINISH TO MATCH

ADJACENT ALUMINUM STOREFRONT. REFER TO A601 FOR ADDITIONAL

3.01 LOCATION OF INTERNALLY ILLUMINATED CLIP LETTERS AND/OR

3.02 PRE-FINISHED METAL 2- PIECE SNAP-ON COMPRESSION COPING BY DUROLAST OR SIMILAR | COLOR: CHARCOAL TO MATCH RAL 7043 3.06 HOLLOW METAL SERVICE DOOR WITH TRANSOM WINDOW ABOVE; 1"

TRADEMARK SYMBOL; PROVIDED AND INSTALLED BY TENANT SIGN

VENDOR UNDER SEPARATE PERMIT; G.C. TO PROVIDE BLOCKING IN WALL FOR SIGN AND PROVIDE ACCESS PANEL ON BACKSIDE OF PARAPET FOR ACCESS AS REQUIRED. (UNDER SEPARATE SIGNAGE

FURTHER INFORMATION.

- 3.11 PRE-MANUFACTURED ALUMINUM CANOPY W/ TIE RODS WITH FINISHED UNDERSIDE, PROVIDED/INSTALLED BY SHELL G.C. | COLOR: DARK GREEN, PMS 2411C, CANOPOY TO INCLUDE LIGHTING, INTERNAL DRAIN (TO TIE INTO STORM), CANOPY UNDERSIDE TO HAVE FINISH TO MATCH (SF2).
- 3.44 BR-1 TO BE INSTALLED HORIZONTALLY

KEYED NOTES

PERMIT)

INFORMATION.

- 3.45 BR-1 TO BE INSTALLED VERTICALLY
- 3.48 ROOFTOP EQUIPMENT WILL BE SCREENED BY PARAPET. BR1 BRICK MASONRY WALL SYSTEM | MFR: TABS WALL SYSTEM, UTILITY STACKED, VERTICAL PATTERN| COLOR: MCNEAR (THIN BRK.) +
- SANTIAGO CREATE MATERIALS CUSTOM BLEND (TABS WALL SYSTEM) BR2 BRICK MASONRY WALL SYSTEM | MFR: TABS WALL SYSTEM + THIN BRICK, UTILITY STACKED, HORIZONTAL PATTERN| COLOR: MCNEAR (THIN BRK.) + SANTIAGO CREATE MATERIALS CUSTOM BLEND (TABS
- BRICK MASONRY WALL SYSTEM | MFR: TABS WALL SYSTEM, UTILITY STACKED, VERTICAL PATTERN| COLOR: MCNEAR (THIN BRK.) + DUNSMUIR (TABS WALL SYSTEM)
- E02 RECEPTACLE PROVIDED IN BUILDING SHELL CONSTRUCTION, REFER TO SHELL CONSTRUCTION DOCUMENTS. VERIFY RECEPTACLE IS FULLY OPERATIONAL AND COORDINATE WITH PANERA REPRESENTATIVE. IF NECESSARY PROVIDE ALL CONDUCTORS, CONDUIT, AND CONNECTIONS REQUIRED TO COMPLETE INSTALLATION.
- FRPX REINFORCED FIBERGLASS PANEL MATERIAL, PATTERN: CUSTOM VERTICAL RIBBED | COLOR: TBD GREEN TO MATCH PANTONE PMS 2307 C, FINISH: BASF, PRE-FINSIHED.
- ALUMINUM STOREFRONT | MFR: KAWNEER RIFAB VERRSAGLAZE 451T | FINISH: POWDER COAT | COLOR: IVORY | 2" x 6" PROFILE | THERMAL BREAK| 1" CLEAR INSULATED GLAZING: PPG SOLARBAN 70 (OR APPROVED EQUAL) | REFER TO SHEET A602 FOR ADDITIONAL INFORMATION
- PX1 EIFS SYSTEM | PRODUCT: DRYVIT OUTSULATION PLUS MD w/ MOISTURE DRAINAGE SYSTEM | TEXTURE: DRYVUT LIMESTONE DPR TEXTURED FINISH | PAINTED COLOR: #105 SUEDE
- PX2 EIFS SYSTEM | PRODUCT: DRYVIT OUTSULATION PLUS MD w/ MOISTURE DRAINAGE SYSTEM | TEXTURE: DRYVUT LIMESTONE DPR TEXTURED FINISH | PAINTED COLOR TO MATCH PMS 2307 C | 4" THICK
- PX3 EIFS SYSTEM | PRODUCT: DRYVIT OUTSULATION PLUS MD w/ MOISTURE DRAINAGE SYSTEM | TEXTURE: DRYVUT LIMESTONE DPR TEXTURED FINISH | PAINTED COLOR TO MATCH PMS 2307 C | 2" THICK
- SF1 SPECIALTY FINISH: PREFABRICATED ALUMINUM WOOD GRAIN CLADDING SYSTEM | MFR: KNOTWOOD CLADDING | COLOR: NORDIC

(1)

3ake 410 410 LEE!

∞ ⁷ − Consultant Copyright Placeholder

No.	Description	Date
Α	Shell - Permit Set	7/5/2022

EXTERIOR ELEVATIONS

ject Number:		Sheet Number:
169		
awn By:		
3		Δ J (1)1
ue Date:		MLV I
/05/2022		
M:	DM:	CPM: