







3
ELEVATION
APARTMENT BUILDING
Scale: 1/16" = 1'-0"



2
ELEVATION
APARTMENT BUILDING
Scale: 1/16" = 1'-0"



1
ELEVATION
CLUBHOUSE
Scale: 1/8" = 1'-0"

MATERIAL LEGEND




BRICK
LIGHT FINISH



BRICK
DARK FINISH



FIBER CEMENT SIDING
GRAY

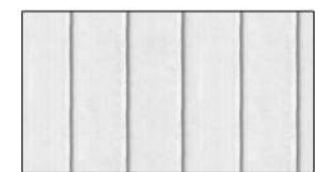

FIBER CEMENT SIDING
WHITE



FIBER CEMENT SIDING
CHARCOAL

MATERIAL LEGEND



BRICK
LIGHT FINISH



BRICK
DARK FINISH



FIBER CEMENT SIDING
GRAY



FIBER CEMENT SIDING
WHITE




FIBER CEMENT SIDING
CHARCOAL




2
ELEVATION
APARTMENT BUILDING - SHORT BUILDING
Scale: 1/16" = 1'-0"




1
ELEVATION
APARTMENT BUILDING - LONG BUILDING
Scale: 1/16" = 1'-0"

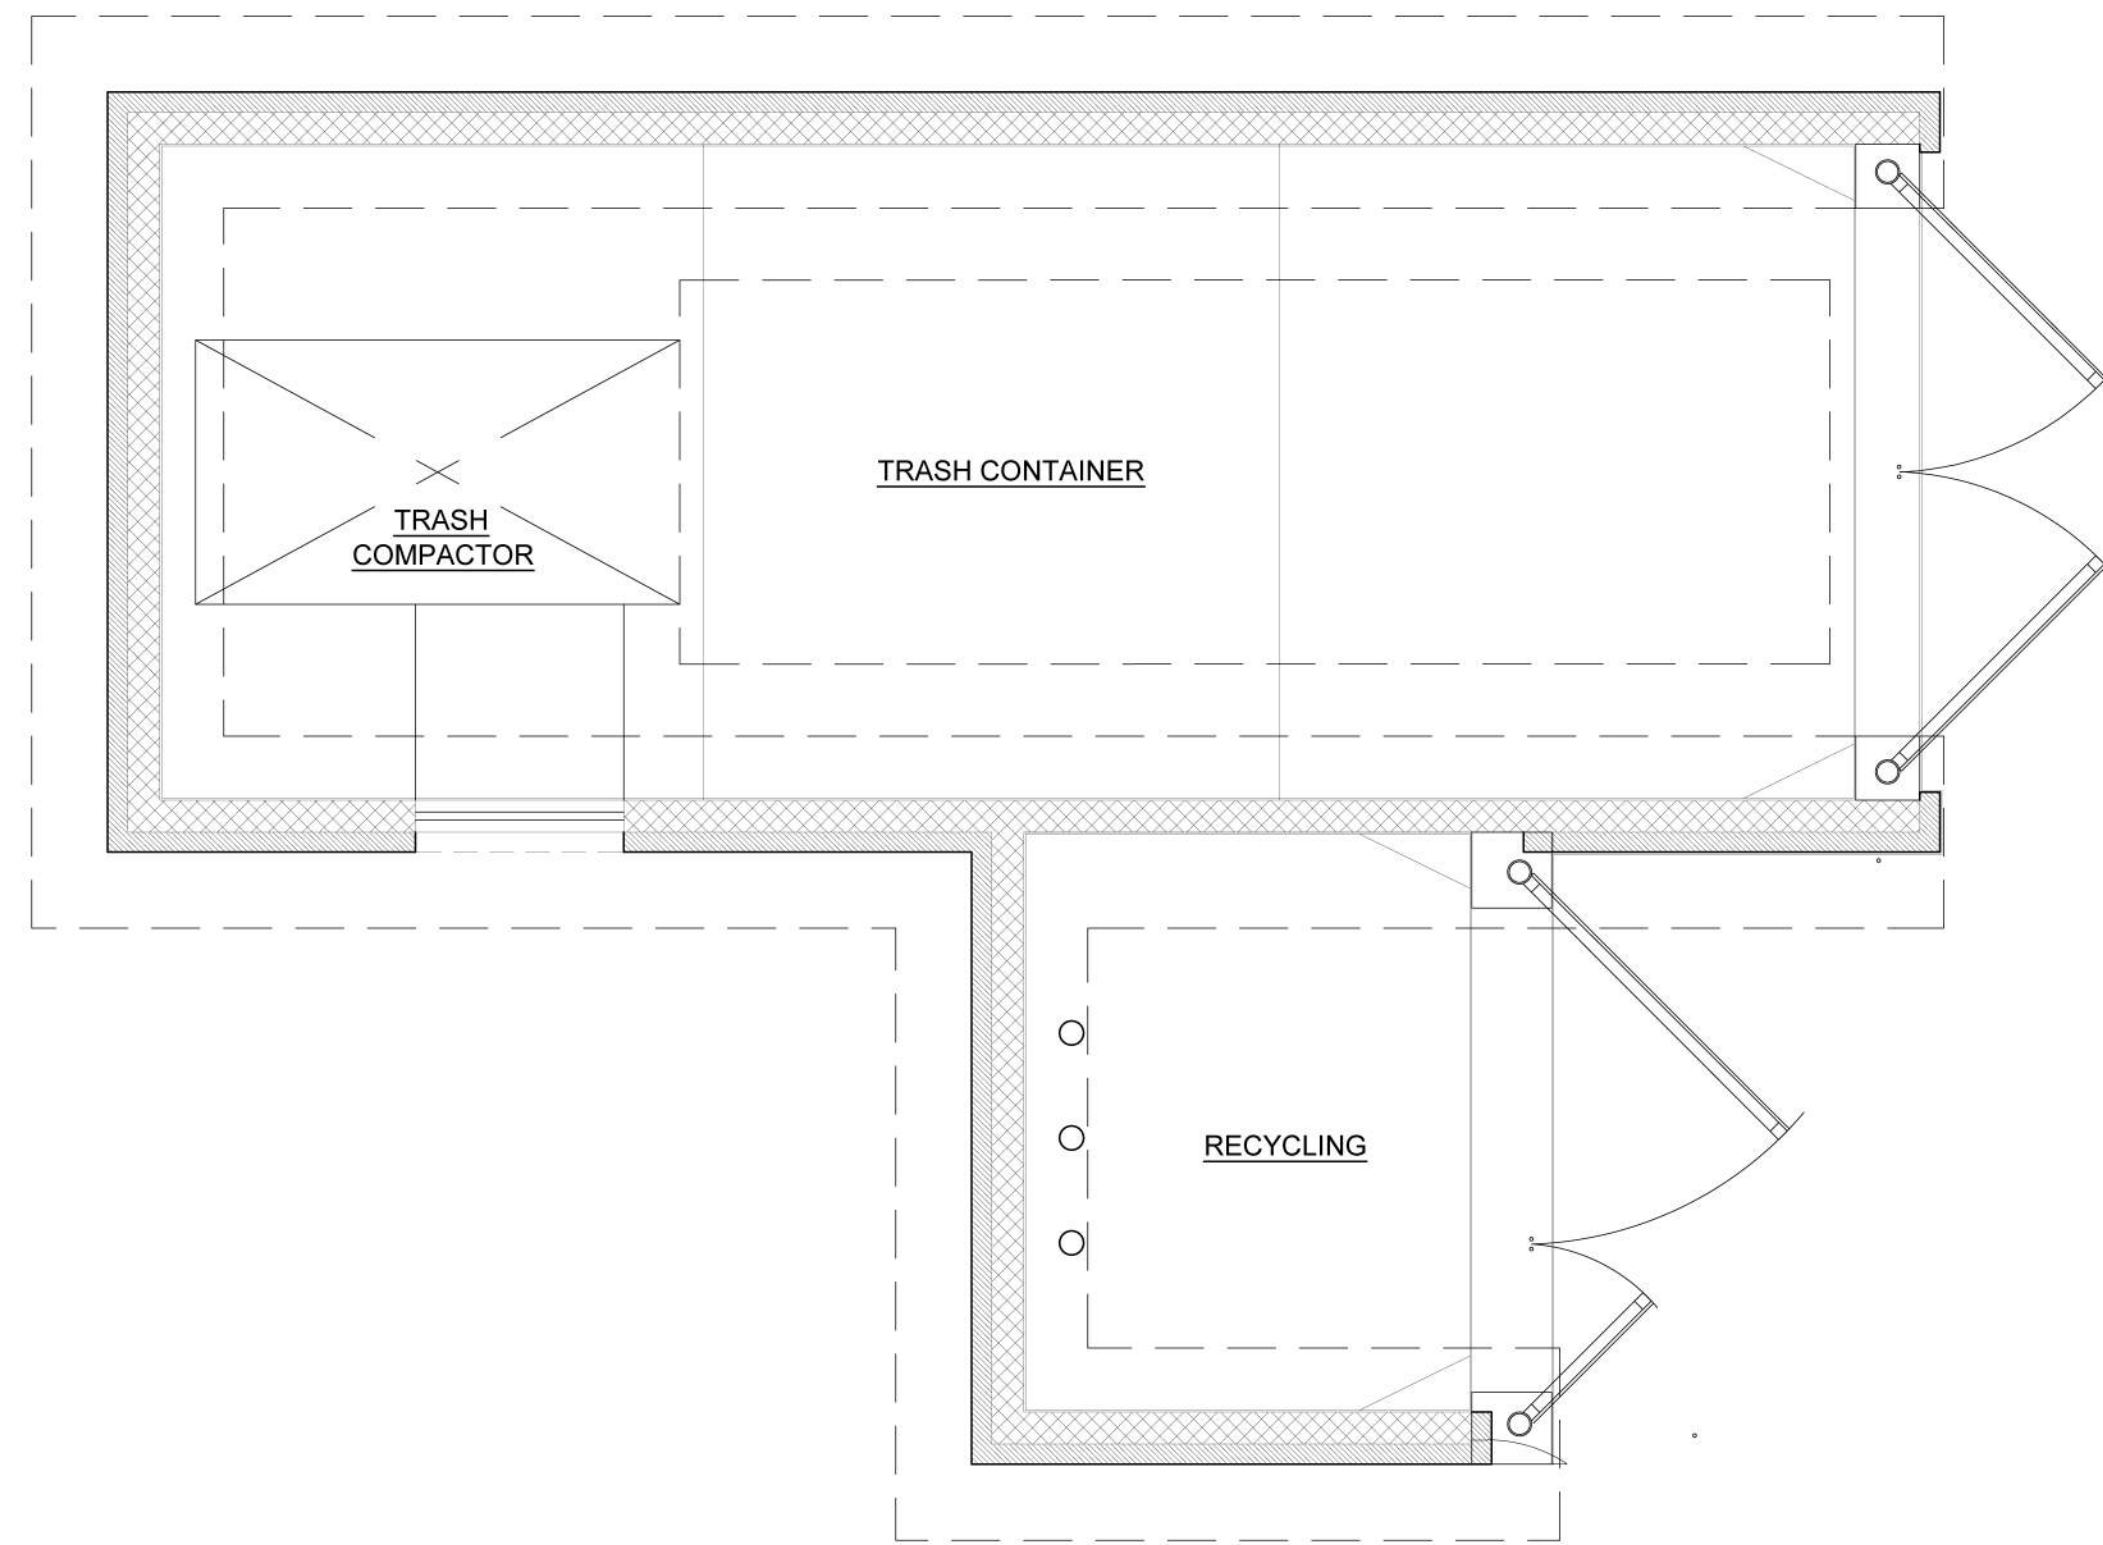


PLAN

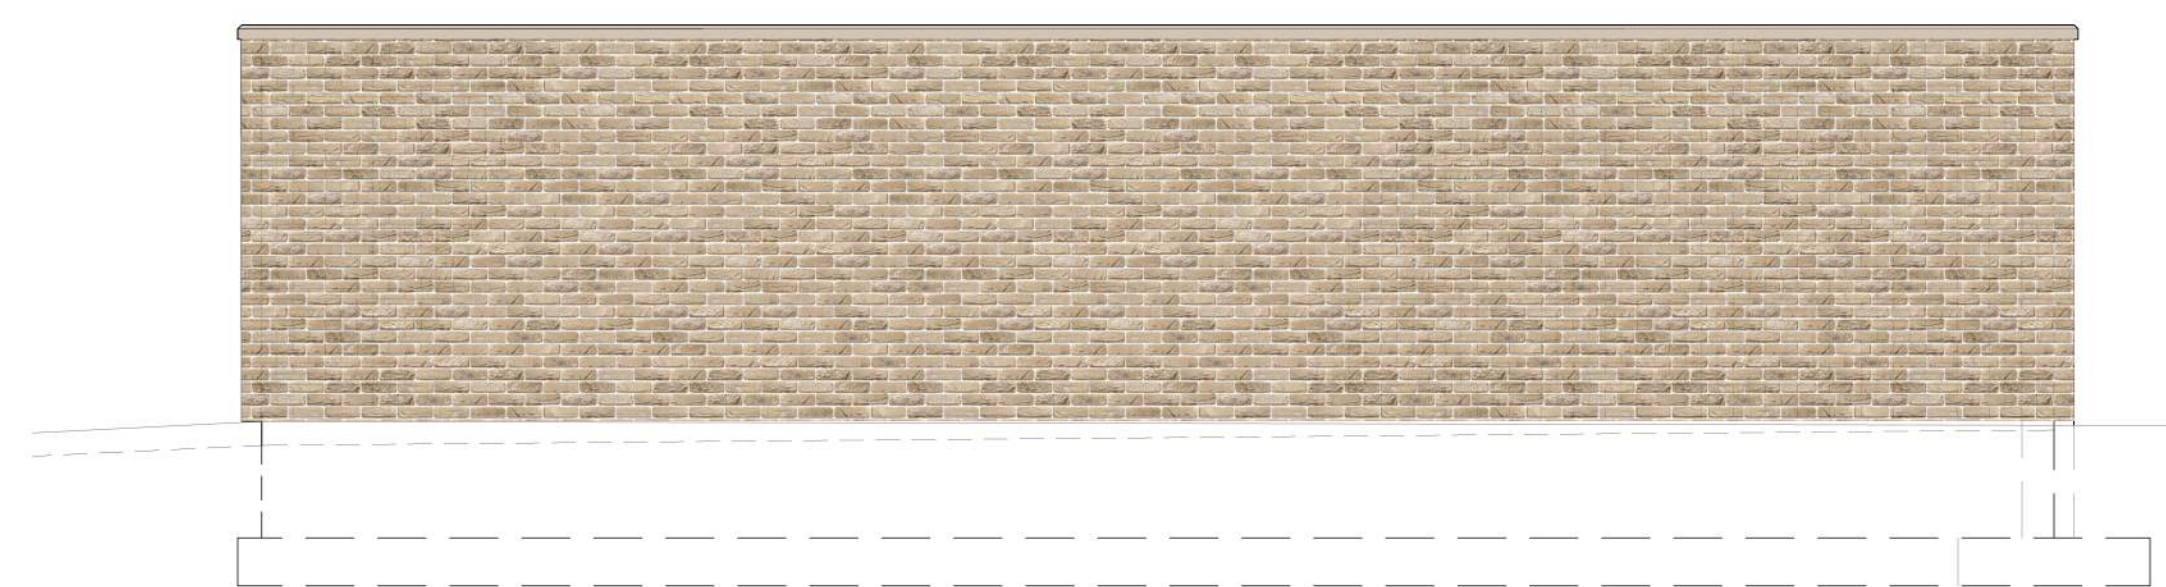


RIGHT SIDE ELEVATION

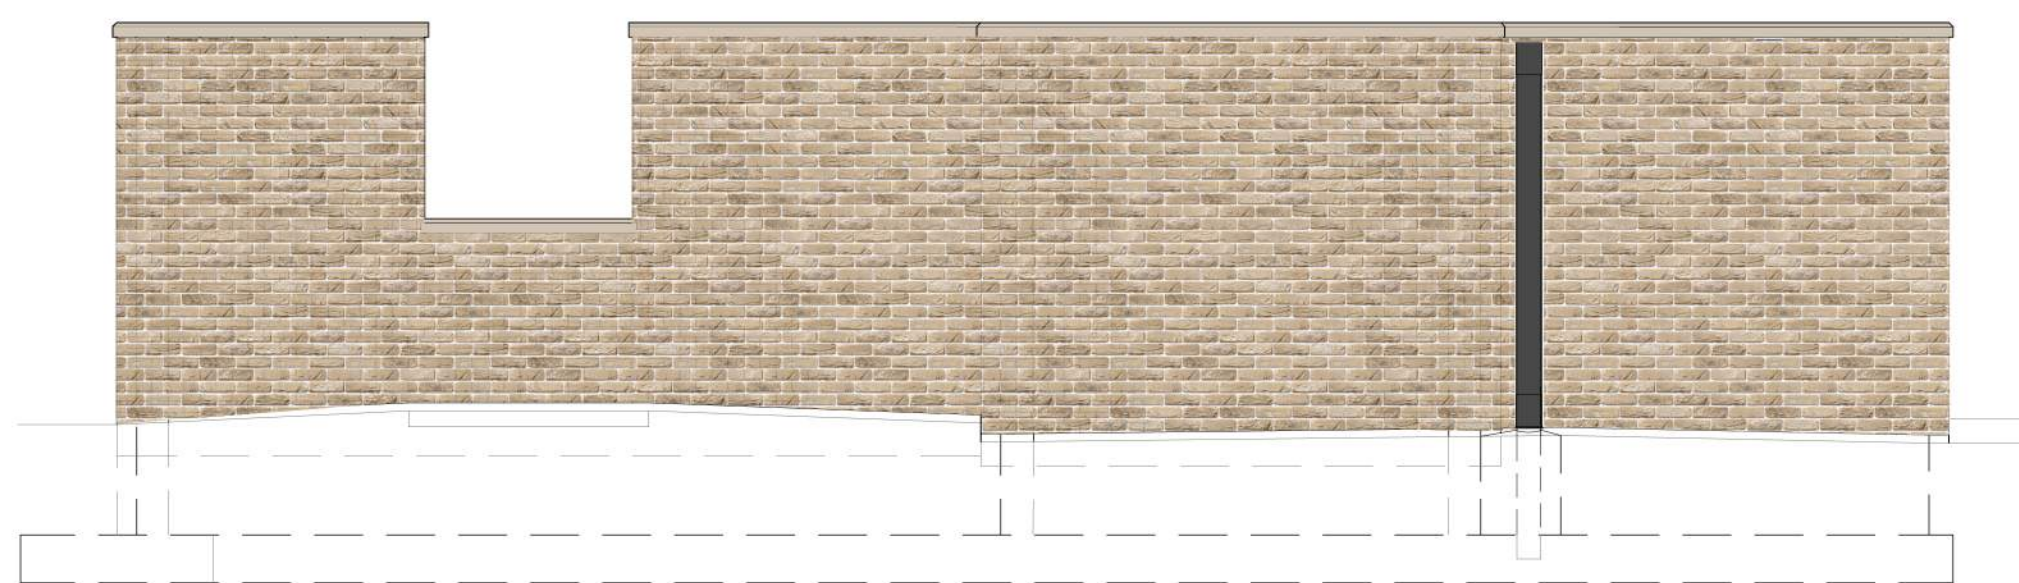

LEFT SIDE ELEVATION

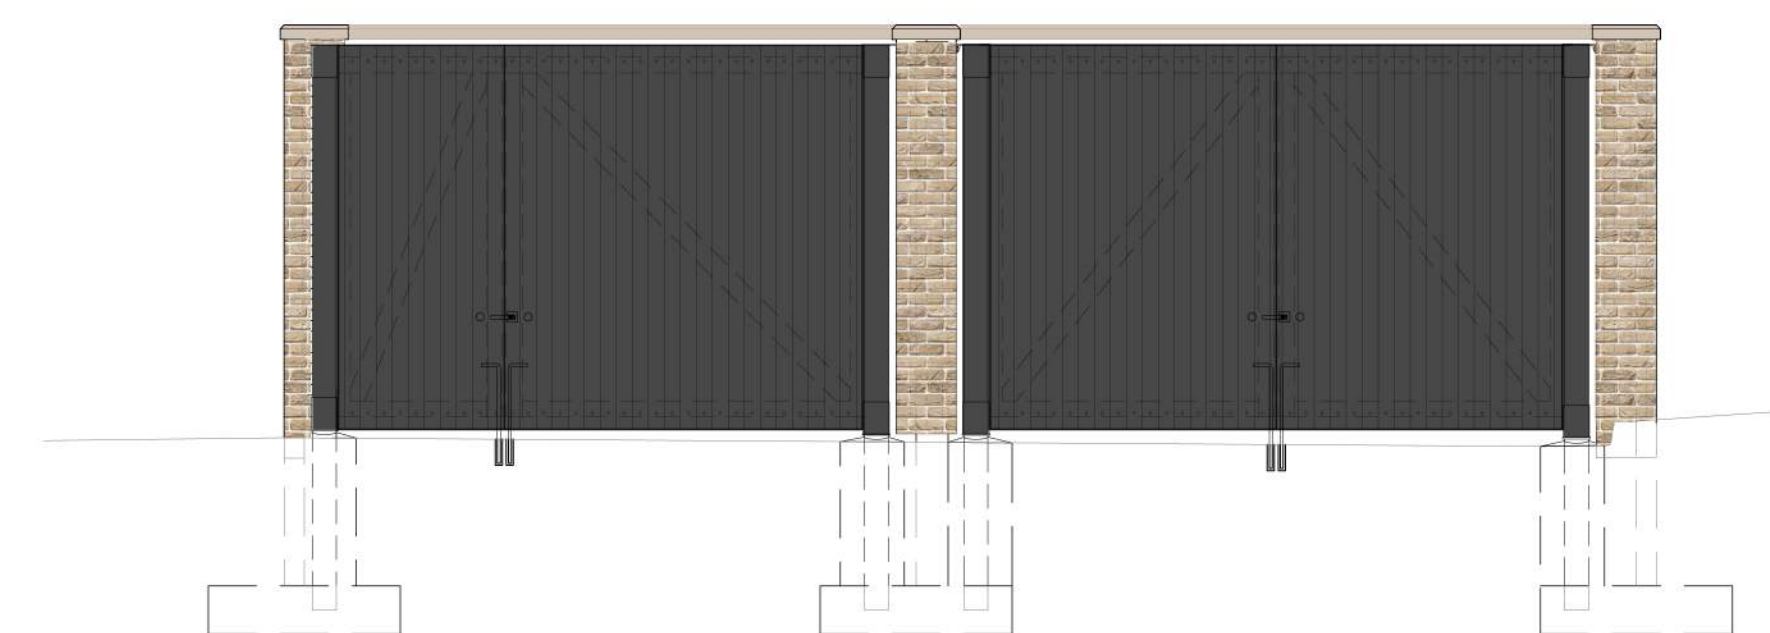

FRONT ELEVATION

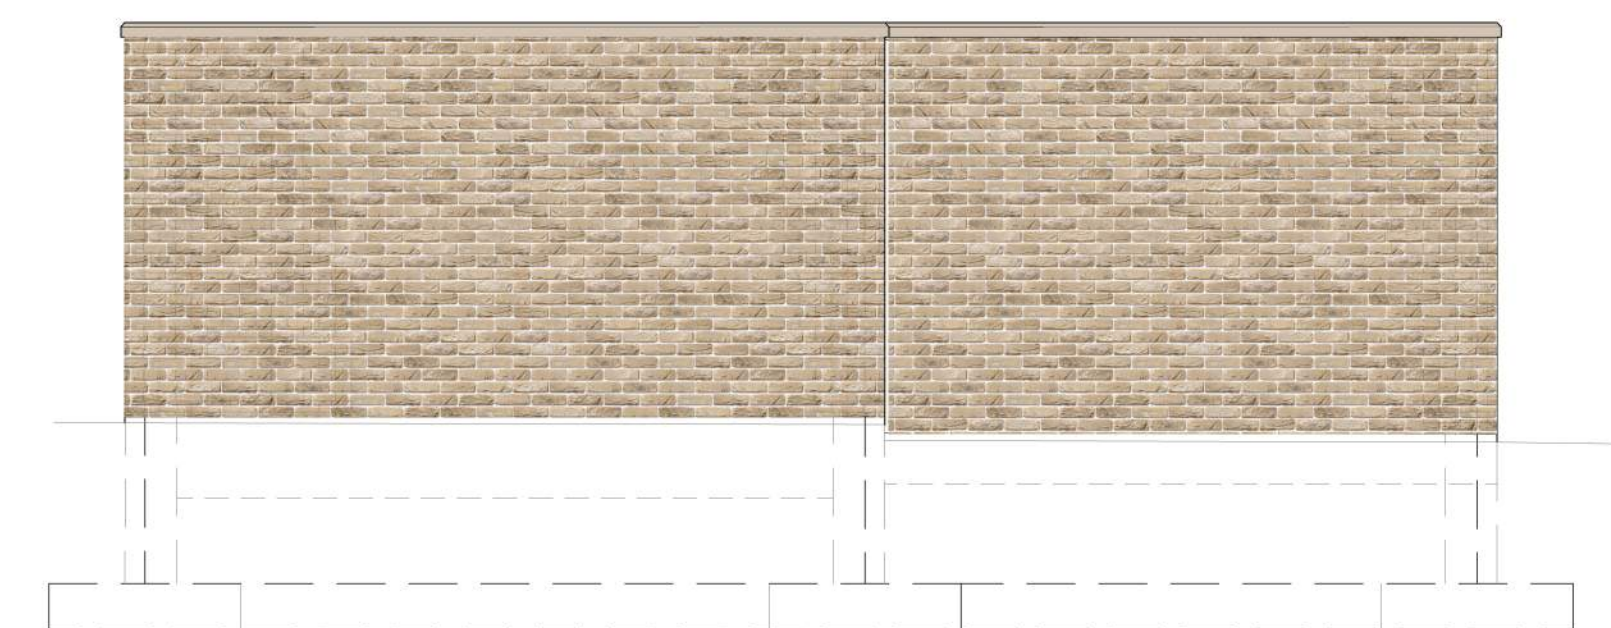

BACK ELEVATION

MATERIAL LEGEND



**BRICK
LIGHT FINISH**

TRASH ENCLOSURE TO BE FACED WITH BRICK VENEER TO MATCH APARTMENTS. STRUCTURE TO BE CONCRETE BLOCK. CAST STONE CAP TO COVER ALL TOP OF WALL. CONDITIONS. GATES TO BE METAL STRUCTURE WITH STAINED WOOD OR RIBBED METAL FACING.

① TRASH COMPACTOR ENCLOSURE
1/4" = 1'-0"