



REVISION TABLE		
NUMBER	DATE	DESCRIPTION

Town Centre-22

Renderings

Ward Development
1120 Eagles Ridge Blvd
Grain Valley, Mo 64029




DATE:

8/22/2022

SCALE:

SHEET:

E-1

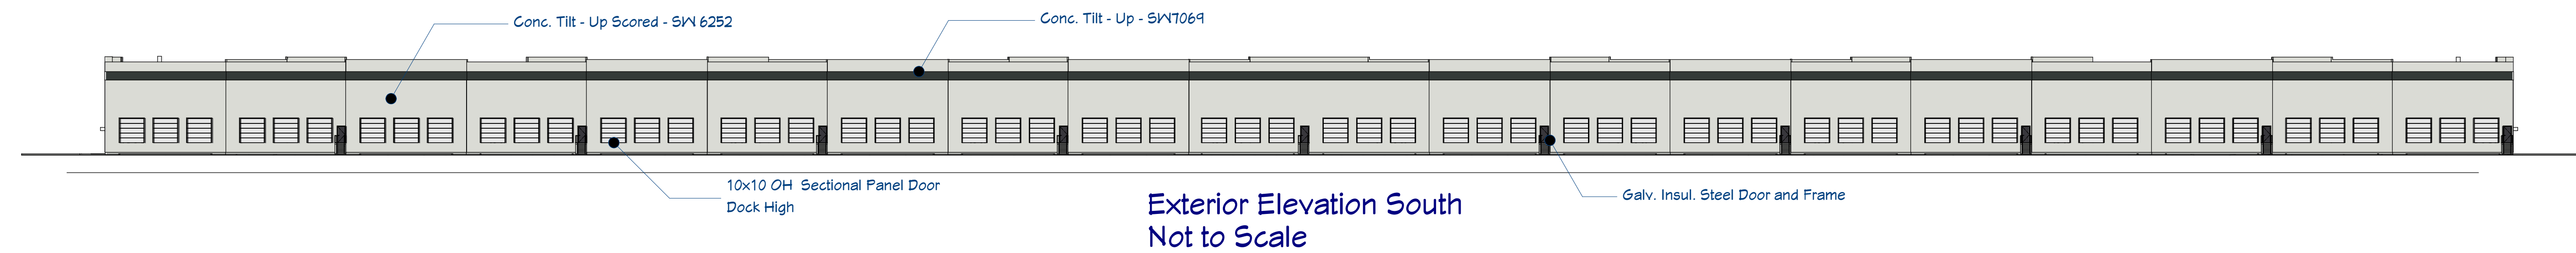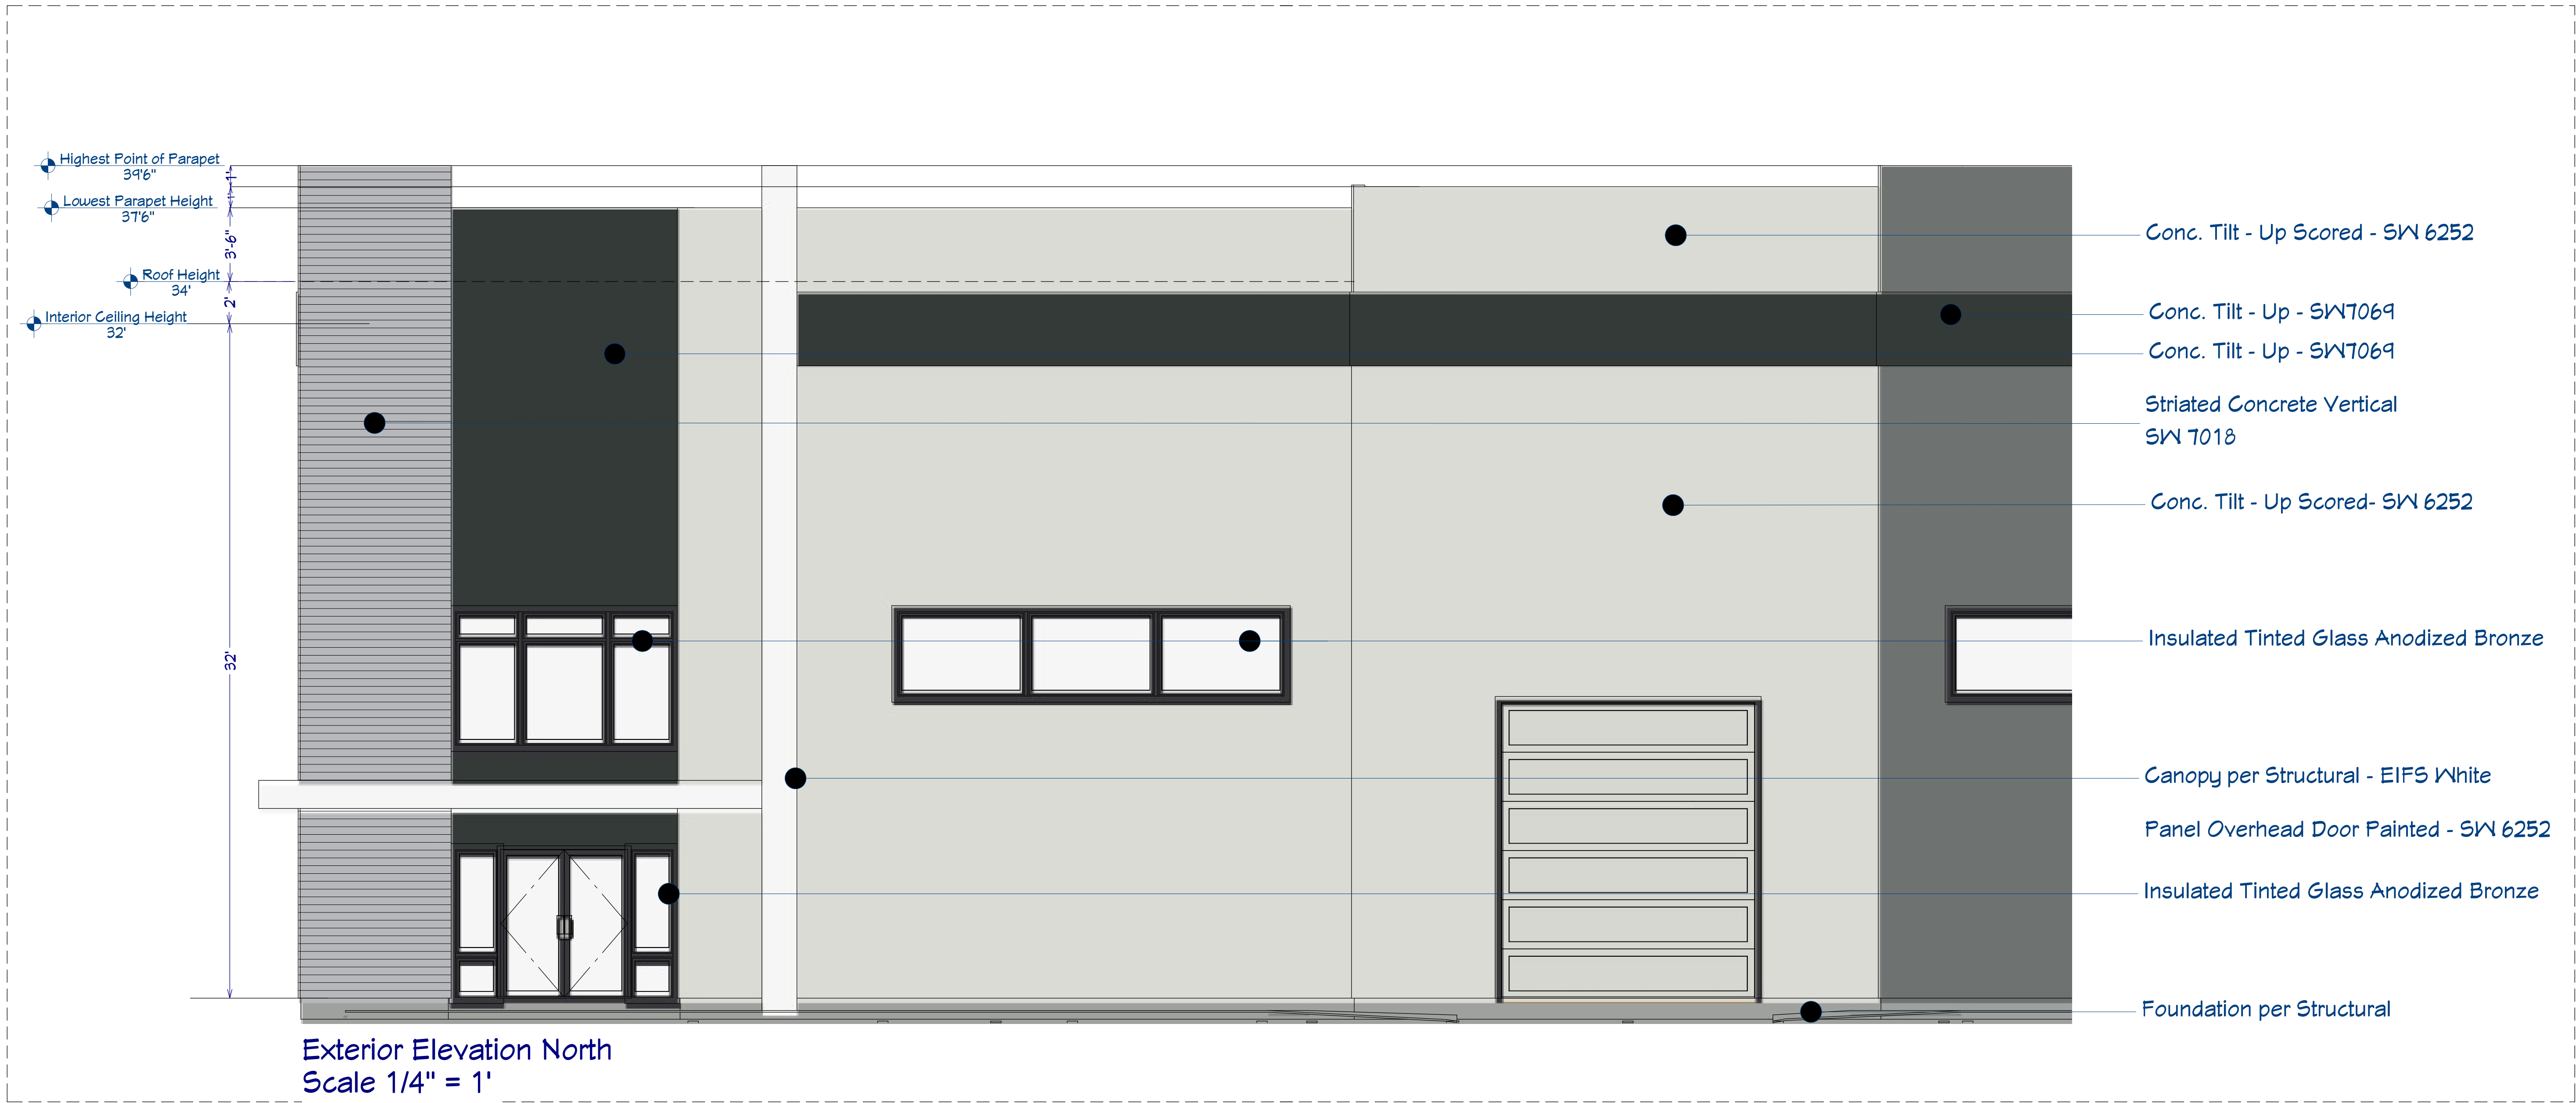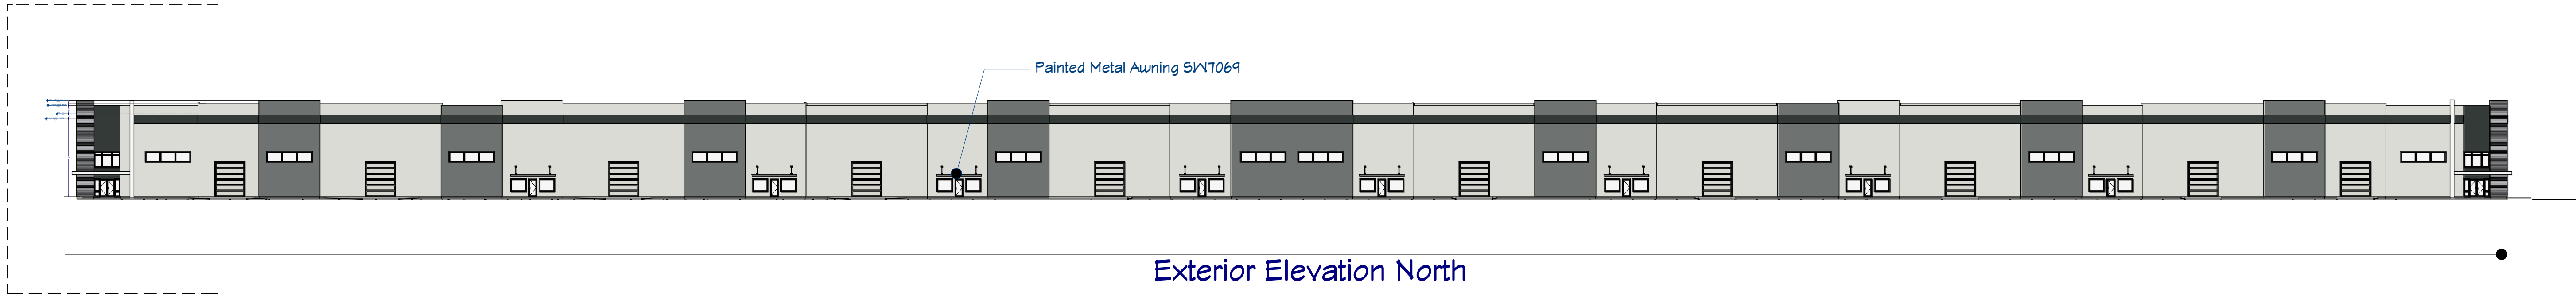

REVISION TABLE		NUMBER		DATE		REVISOR		DESCRIPTION	

Town Centre-22

ELEVATIONS

Ward Development
1120 Eagles Ridge Blvd
Grain Valley, Mo 64029


DATE:

8/22/2022

SCALE:

SHEET:


E-2

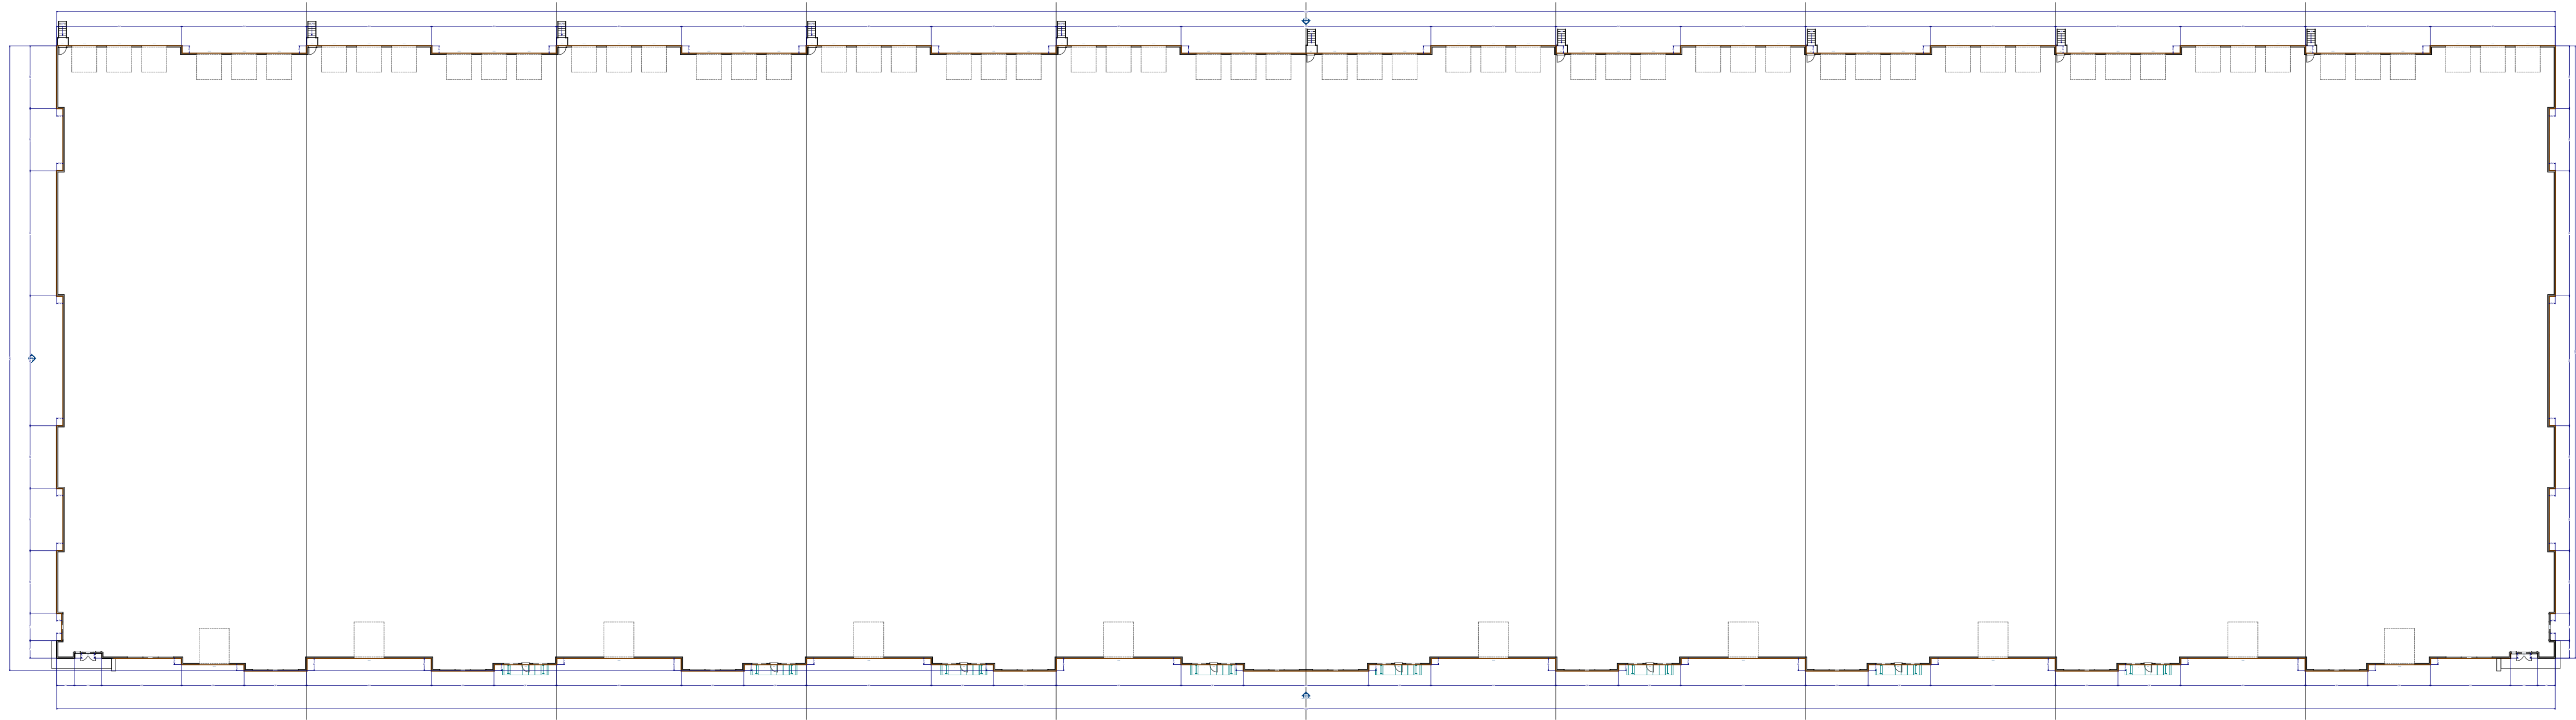

Overall Plan
Scale 1" = 40'



Exterior Elevation West
Scale 1"=10'

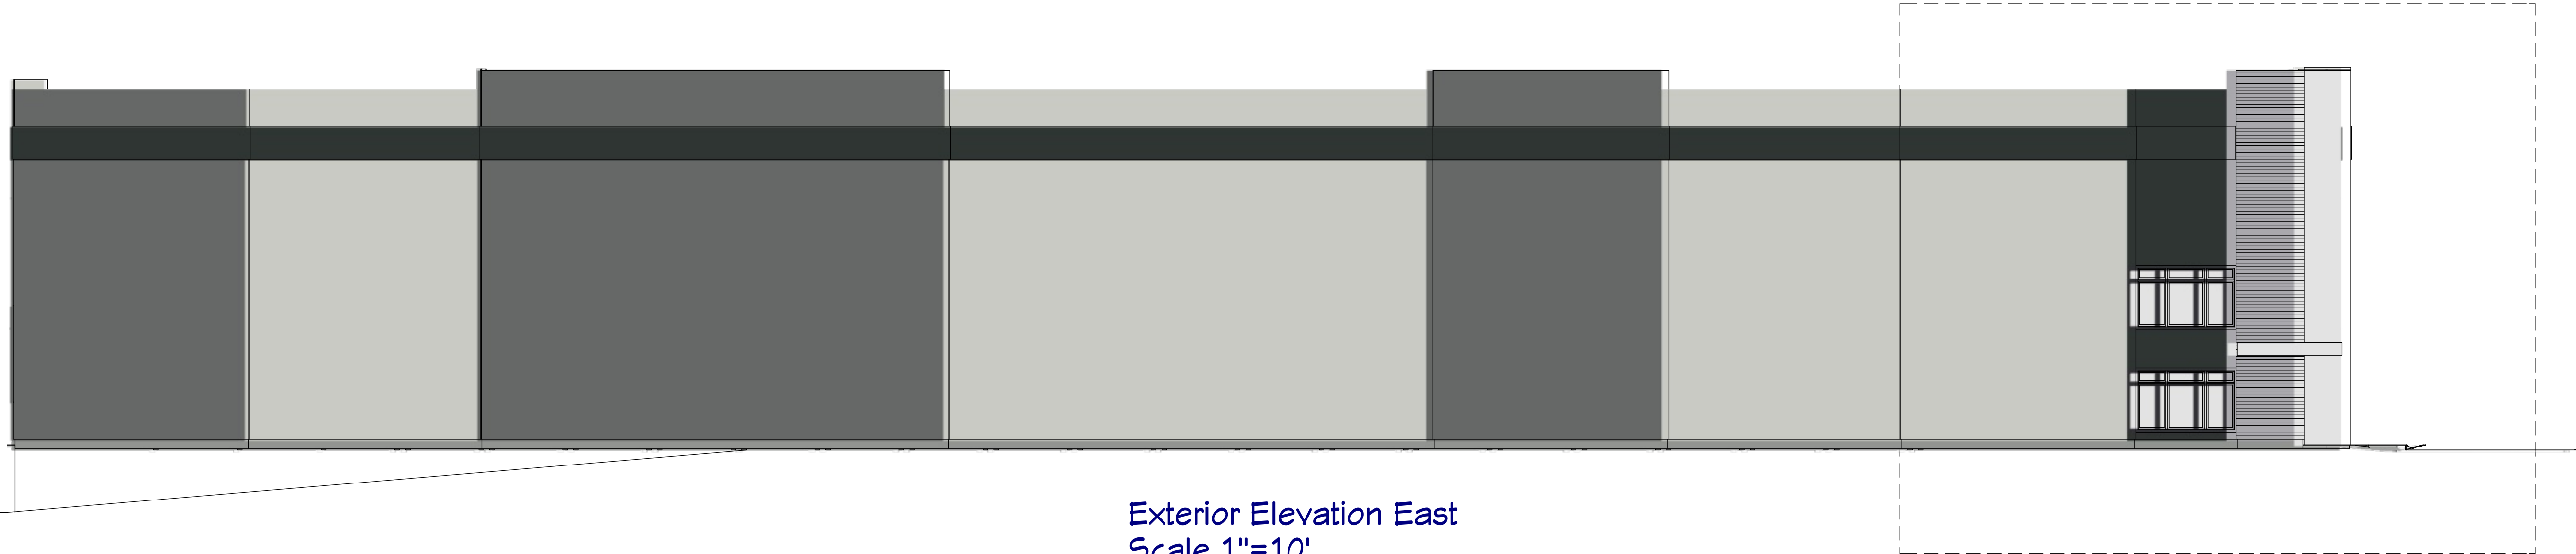

Exterior Elevation East
Scale 1"=10'

REVISION TABLE		REVISION	DATE	BY	DESCRIPTION
1					
2					
3					
4					
5					
6					
7					
8					
9					
10					

Town Centre-22

1st Floor Plan

Ward Development
1120 Eagles Ridge Blvd
Grain Valley, Mo 64029

DATE:

8/22/2022

SCALE:

SHEET:

A-1