




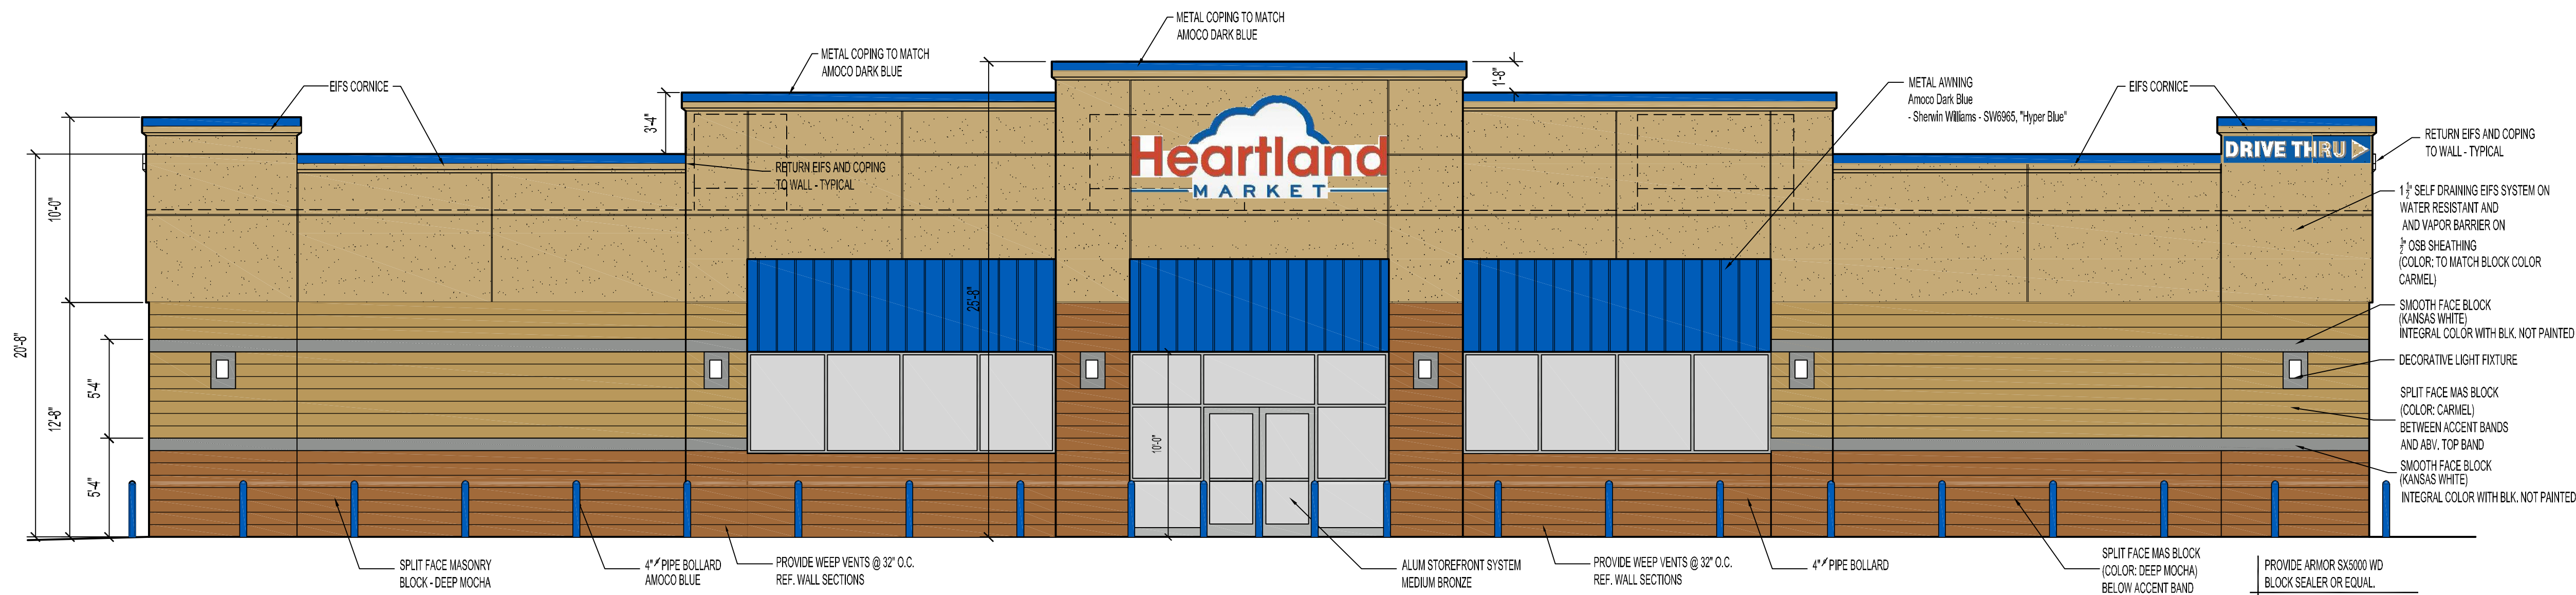

1 South Elevation
SCALE: 3/16"=1'

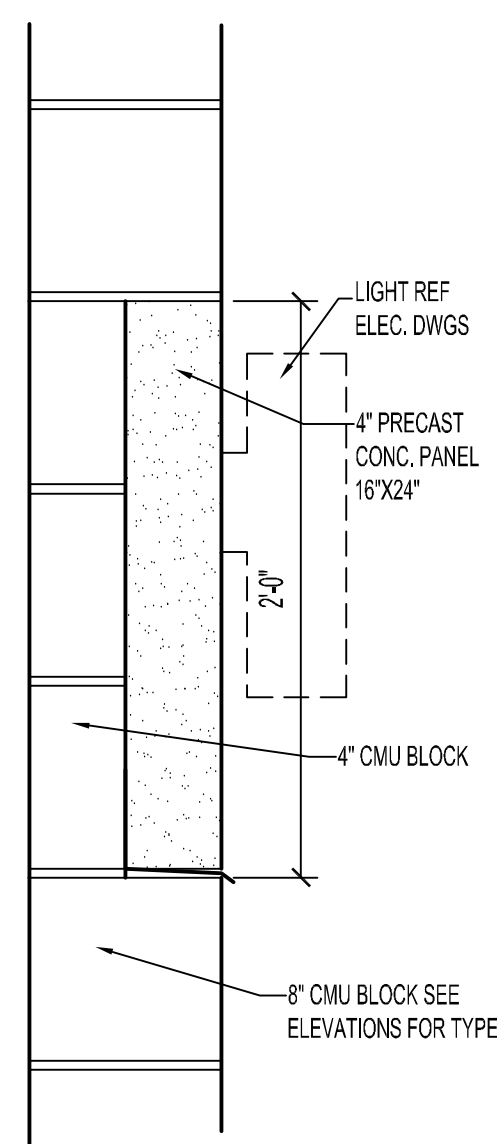


5 Precast Detail
SCALE: 1 1/2"=1'

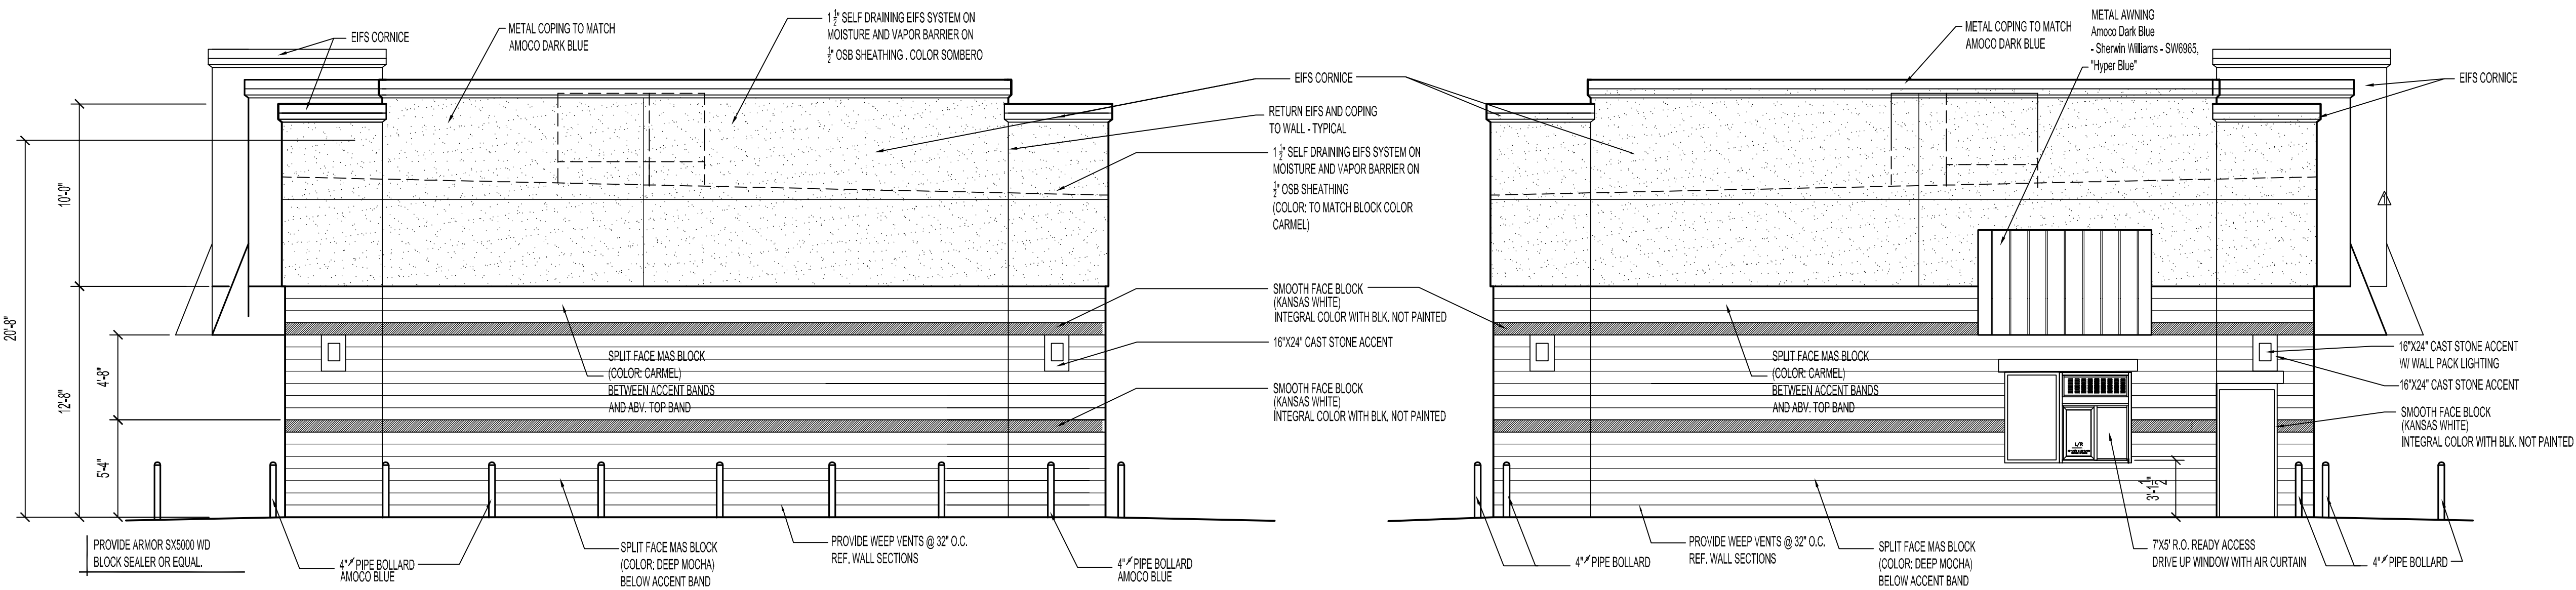


3 East Elevation
SCALE: 3/16"=1'

2 West Elevation
SCALE: 3/16"=1'

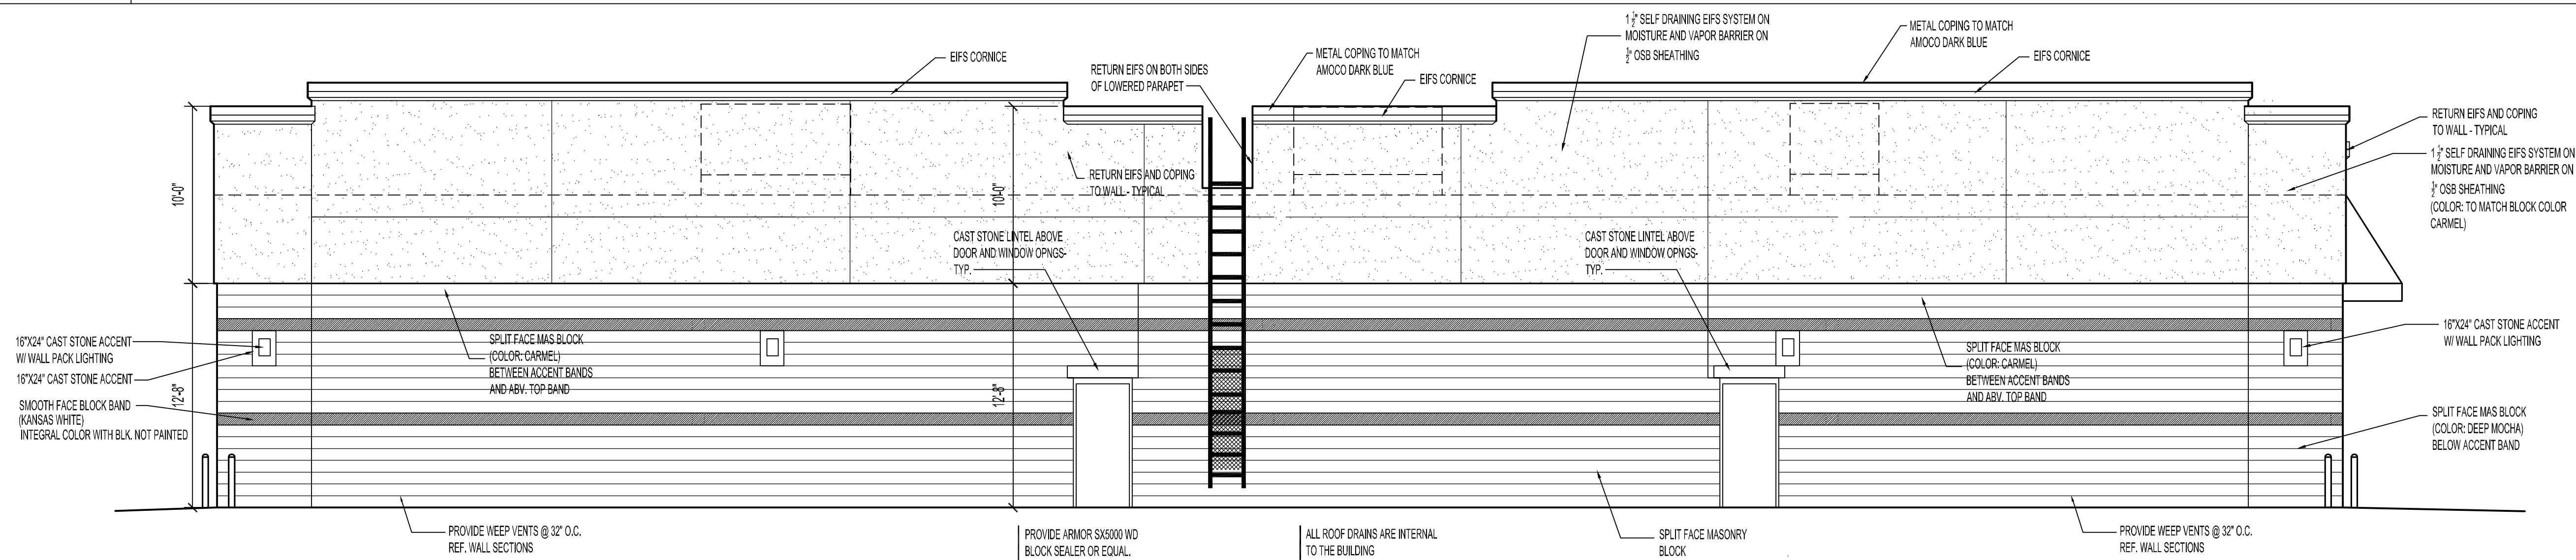

4 North Elevation
SCALE: 3/16"=1'

Craig Luebert
Architecture

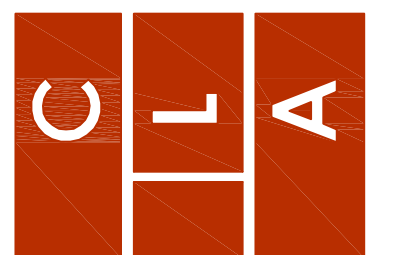

Development Drawings for:
HEARTLAND MARKET
Lee's Summit, MO.

COPYRIGHT: CRAIG A LUEBERT, ARCHITECT, LLC 2020
Do not reproduce these drawings and specifications without express written permission of the Architect. The drawings and specifications are instruments of service and shall remain the property of the Craig A Luebert, Architect, LLC whether the project for which they are made is executed or not. These drawings and specifications shall not be used by anyone on any other project for additions to this project by others except by the express written permission of the Architect.

DATE ISSUED:
9.5.22

REVISIONS:
CITY COMMENTS - 6.6.22

ARCHITECTURAL PROJECT NUMBER

SHEET NUMBER

A200