

KEYNOTE LEGEND

GENERAL NOTES

1. ALL DIMENSIONS ON THESE ELEVATIONS ARE MEASURED TO FINISHED FACE OF CONSTRUCTION, U.N.O.
2. REF. SHEET A70.0 FOR DOOR SCHEDULE AND WINDOW TYPES.



1 REAR ELEVATION
1/4" = 1'-0"




② RIGHT SIDE ELEVATION
1/4" = 1'-0"



③ FRONT ELEVATION
1/4" = 1'-0"



4 LEFT SIDE ELEVATION
1/4" = 1'-0"

 

CLARK|TECHTURE
BUILDINGS THAT MEAN BUSINESS.™

CLARK|TECHTURE.NET
(316) 302-4472

PENSACOLA, FL
WICHITA, KS

PROJECT INFO

CLIENT:

MUSTIN BAXTER

PROJECT:

COLTON'S CROSSING - 1620 PLAN

ADDRESS:

3500 SE HAMBLÉN RD
EE'S SUMMIT, MO 64082

PROJECT NO:

275

MAIN CONTACT

CHRISTOPHER CLARK, AIA, NCARB
33 PALAFOX PL, STE 200
PENSACOLA, FL 32502
(904) 302-4472
chris@clarkitecture.net

DESIGN TEAM

ARCHITECTURE
CLARKITECTURE
3 PALAFOX PL, STE 200
PENSACOLA, FL 32502
(904) 302-4472

STRUCTURAL

I/A

MECHANICAL

I/A

ELECTRICAL

1/A

CIVIL & LANDSCAPE


A

SHEET INFO

ISSUE DATE: 07/29/2022

ISSUED FOR: DESIGN REVIEW

REVISION SCHEDULE

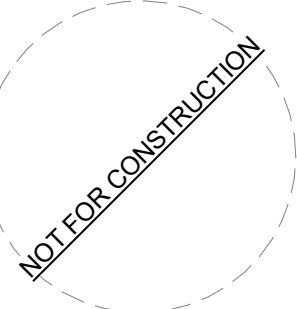[illegible]**PROFESSIONAL'S SEAL:**

BUILDING ELEVATIONS

A30.0

PRINT THIS SHEET TO SCALE, USE 24" x 36" SIZE PAPER AT 100% SIZE

KEYNOTE LEGEND

GENERAL NOTES

1. ALL DIMENSIONS ON THESE ELEVATIONS ARE MEASURED TO FINISHED FACE OF CONSTRUCTION, U.N.O.
2. REF. SHEET A70.0 FOR DOOR SCHEDULE AND WINDOW TYPES.



1 REAR ELEVATION
1/4" = 1'-0"




② RIGHT SIDE ELEVATION
1/4" = 1'-0"



③ FRONT ELEVATION
1/4" = 1'-0"



4 LEFT SIDE ELEVATION
1/4" = 1'-0"

 

CLARKITECTURE®
BUILDINGS THAT MEAN BUSINESS.™

CLARKITECTURE.NET
(316) 302-4472

PENSACOLA, FL
WICHITA, KS

PROJECT INFO

CLIENT:
DUSTIN BAXTER

PROJECT:
COLTON'S CROSSING - 1620 PLAN

ADDRESS:
13500 SE HAMBLEND RD
LEE'S SUMMIT, MO 64082

PROJECT NO: 275

MAIN CONTACT

CHRISTOPHER CLARK, AIA, NCARB
13 PALAFOX PL, STE 200
PENSACOLA, FL 32502
(316) 302-4472
chris@clarkitecture.net

DESIGN TEAM

ARCHITECTURE
CLARKITECHTURE
13 PALAFOX PL, STE 200
PENSACOLA, FL 32502
(316) 302-4472

STRUCTURAL
N/A

MECHANICAL	N/A
------------	-----

ELECTRICAL	N/A
------------	-----

CIVIL & LANDSCAPE
N/A

SHEET INFO

ISSUE DATE:	07/29/2022
-------------	------------

ISSUED FOR:	DESIGN REVIEW
-------------	---------------

[illegible]

PROFESSIONAL'S SEAL:







BUILDING ELEVATIONS

A30.0

TO PRINT THIS SHEET TO SCALE, USE 24" x 36" SIZE PAPER AT 100% SIZE.

KEYNOTE LEGEND

    

PENSACOLA, FL
WICHITA, KS

CLARKITECTURE.NET
(316) 302-4472

CLIENT:

MUSTIN BAXTER

COLTON'S CROSSING - 1960 PLAN

3500 SE HAMBLÉN RD
EE'S SUMMIT, MO 64082

PROJECT NO: 275

CHRISTOPHER CLARK, AIA, NCARB
3 PALAFOX PL, STE 200
PENSACOLA, FL 32502
(904) 302-4472
chris@clarkitecture.net

ARCHITECTURE
CLARKITECTURE
3 PALAFOX PL, STE 200
PENSACOLA, FL 32502
(316) 302-4472

ISSUE DATE:

07/29/2022

DESIGN REVIEW

PROFESSIONAL'S SEAL:

A30.0


TO PRINT THIS SHEET TO SCALE, USE 24" x 36" SIZE PAPER AT 100% SIZE

KEYNOTE LEGEND


1. ALL DIMENSIONS ON THESE ELEVATIONS ARE MEASURED TO FINISHED FACE OF CONSTRUCTION, U.N.O.
2. REF. SHEET A70.0 FOR DOOR SCHEDULE AND WINDOW TYPES




1 REAR ELEVATION
1/4" = 1'-0"

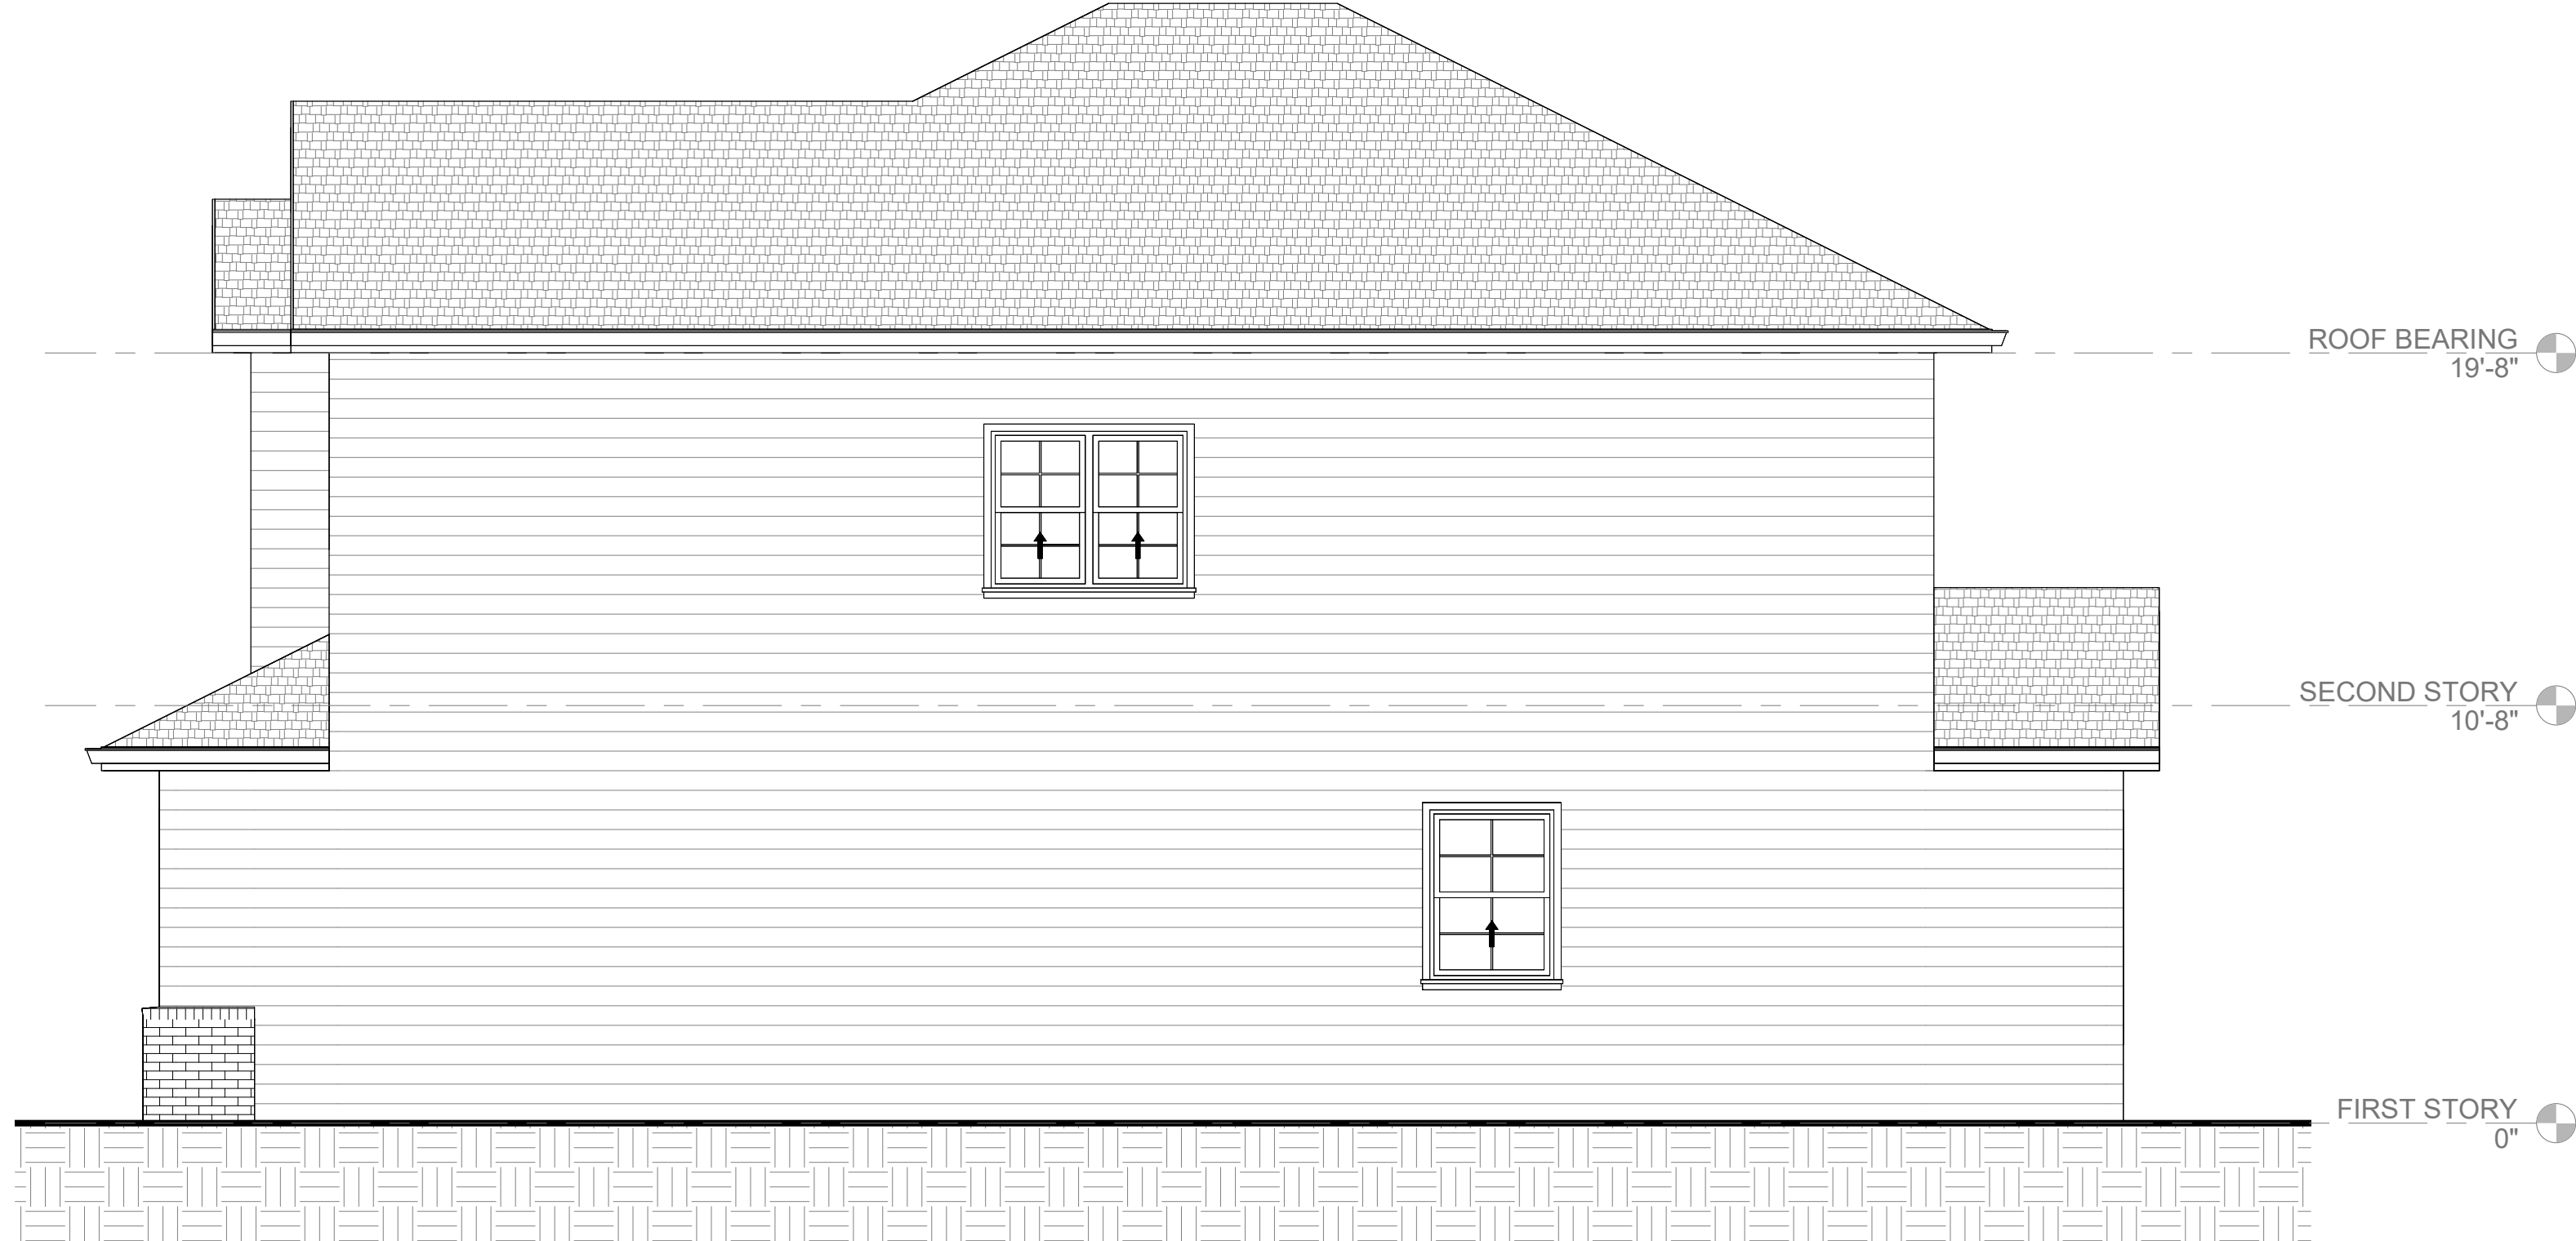

② RIGHT SIDE ELEVATION
1/4" = 1'-0"

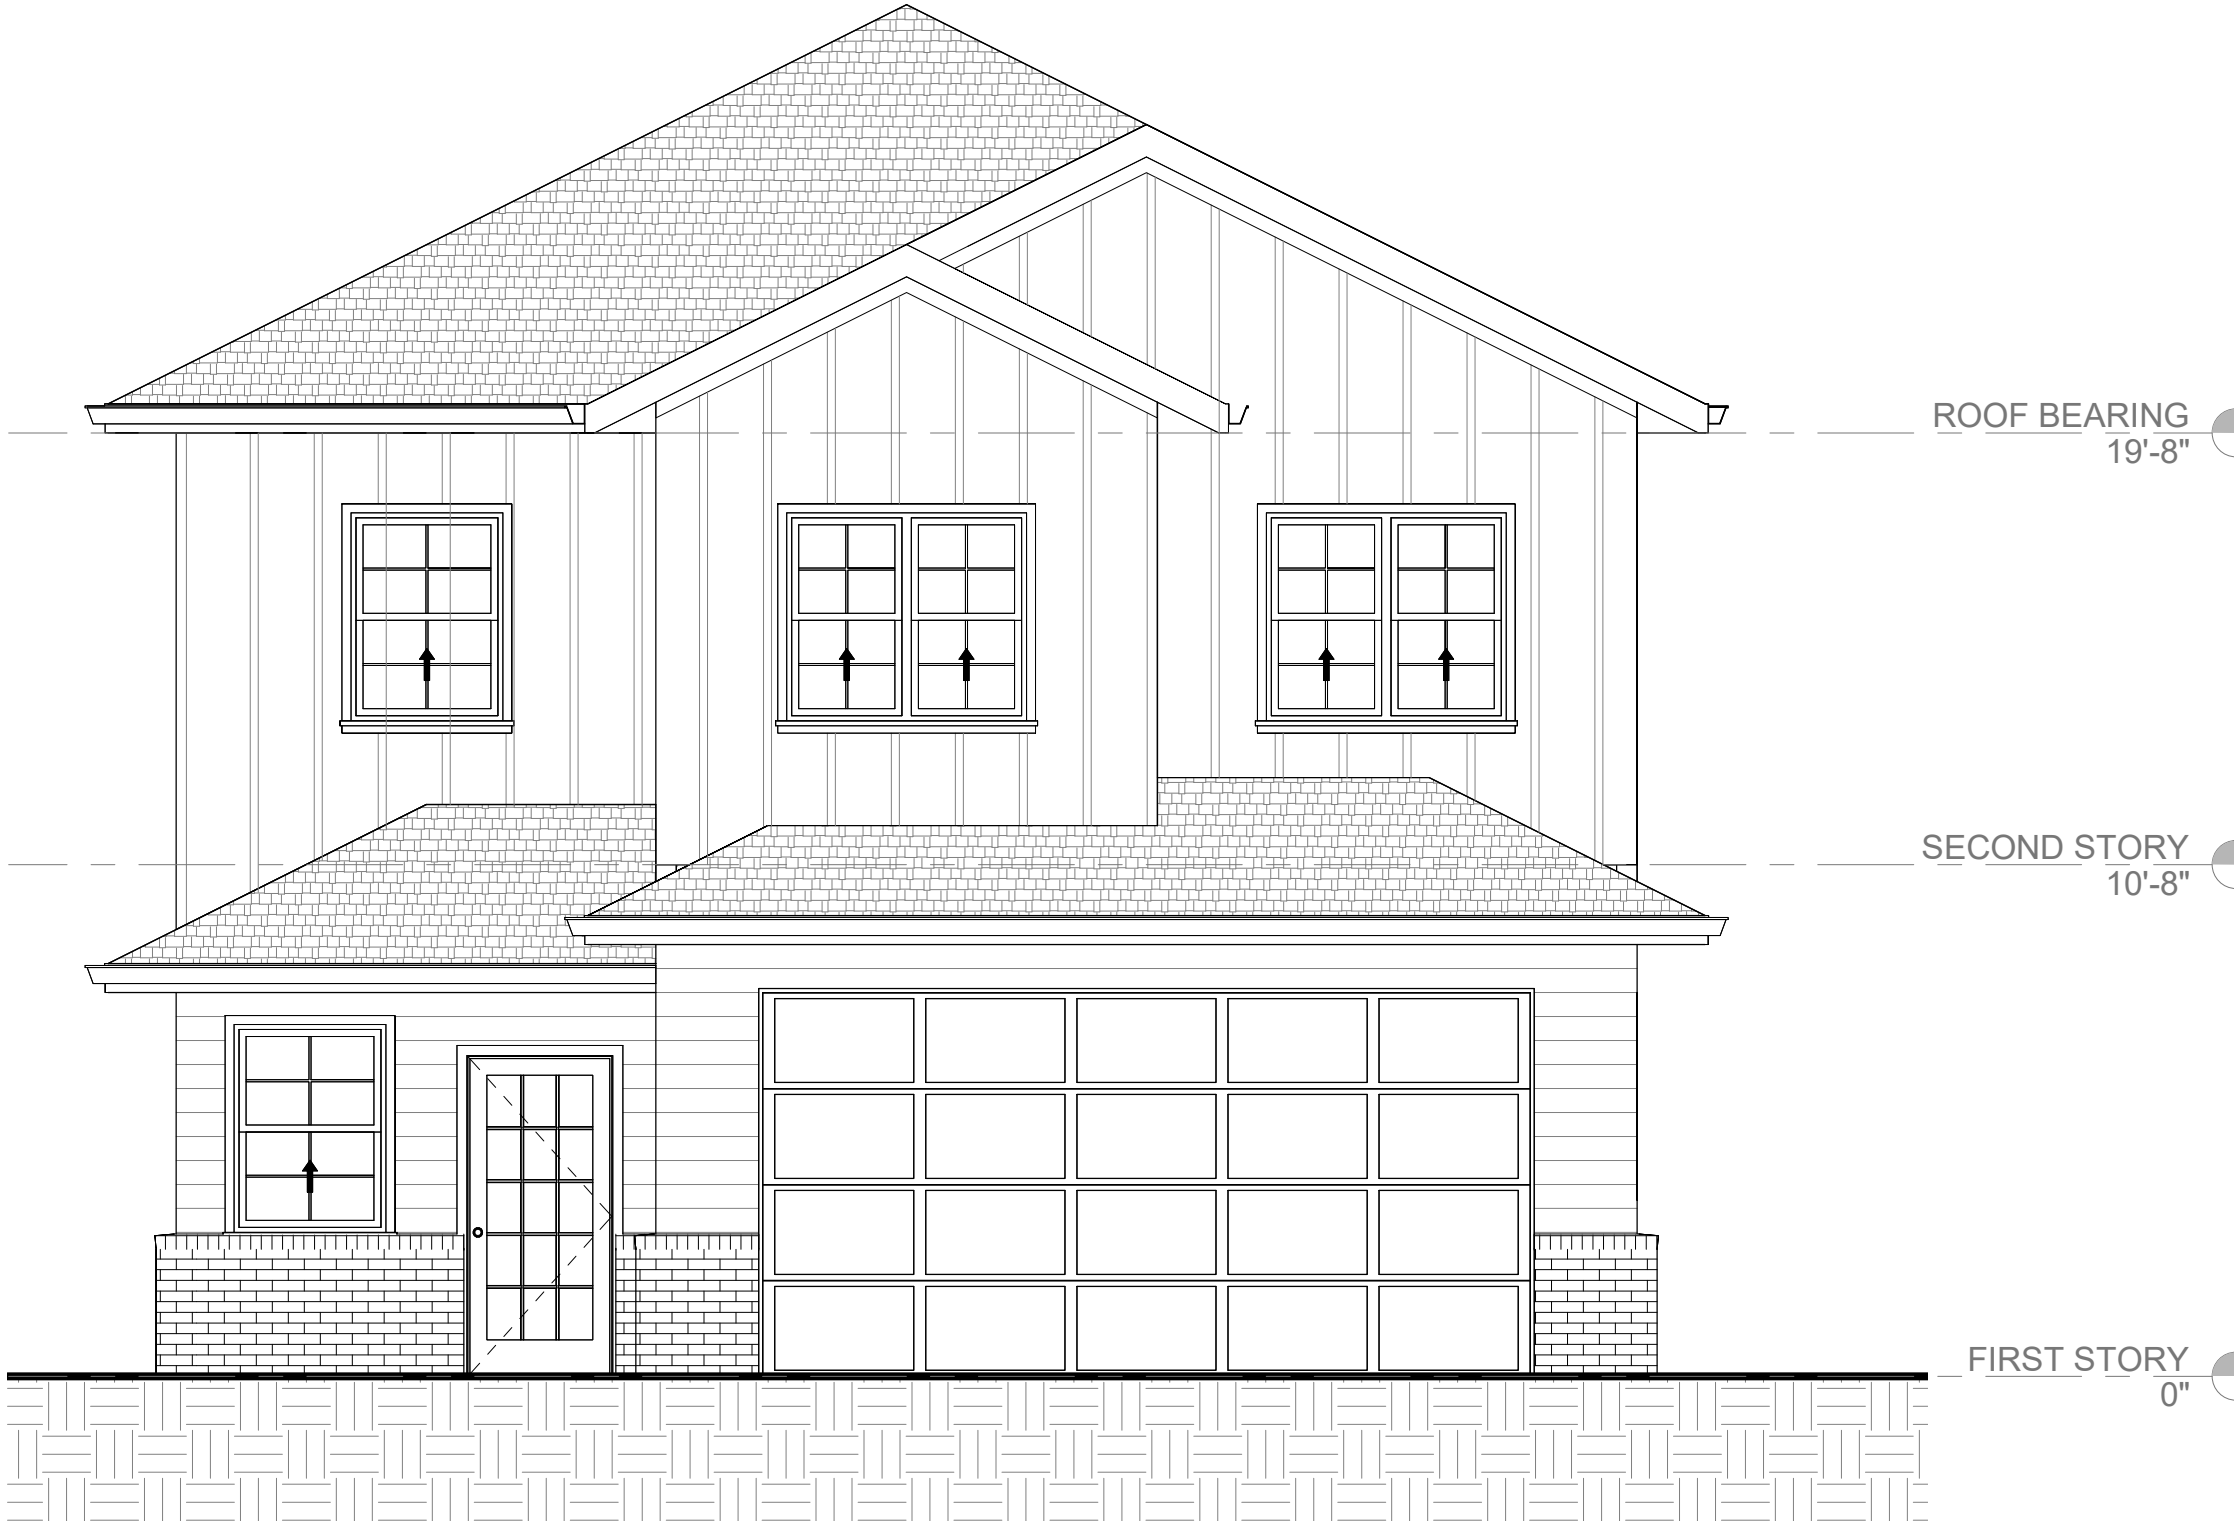

3 FRONT ELEVATION
1/4" = 1'-0"

 

4 LEFT SIDE ELEVATION
1/4" = 1'-0"

CLARKITECTURE®
BUILDINGS THAT MEAN BUSINESS.™

PROJECT INFO

CLIENT: DUSTIN BAXTER

PROJECT:
COLTON'S CROSSING - 1960 PLAN

13500 SE HAMBLIN RD
LEE'S SUMMIT, MO 64082

PROJECT NO: 275

MAIN CONTACT

CHRISTOPHER CLARK, AIA, NCARB
13 PALAFOX PL, STE 200
PENSACOLA, FL 32502
(316) 302-4472
chris@clarkitecture.net

DESIGN TEAM

ARCHITECTURE
CLARKITECTURE
13 PALAFOX PL, STE 200
PENSACOLA, FL 32502
(316) 302-4472

STRUCTURAL
N/A

MECHANICAL
N/A

ELECTRICAL
N/A

CIVIL & LANDSCAPE
N/A

SHEET INFO

ISSUE DATE: 07/29/2022

ISSUED FOR: DESIGN REVIEW

[illegible]**PROFESSIONAL'S SEAL:**

BUILDING ELEVATIONS

A30.0