

SUMMIT SQUARE III
APARTMENTS
FINAL DEVELOPMENT PLANS

IN LEE'S SUMMIT, JACKSON COUNTY, MO



LOCATION MAP
SCALE 1:1500



SCALE 1:300

PROPERTY DESCRIPTION:

AN 11.830 ACRE PORTION OF LOT 10, SUMMIT FAIR, SECOND PLAT, LOTS 8, 10-14 AND TRACT C, A SUBDIVISION IN LEE'S SUMMIT, JACKSON COUNTY, MISSOURI, BEING MORE PARTICULARLY DESCRIBED AS FOLLOWS:
BEGINNING AT A POINT ON THE WEST LINE OF SAID LOT 10 BEING NORTH 3° 08' 10" EAST, A DISTANCE OF 457.59 FEET FROM A ½" IRON BAR FOUND AT THE SOUTHEAST CORNER THEREOF;
THENCE NORTH 3° 08' 10" EAST, A DISTANCE OF 1025.00 FEET ALONG SAID WEST LINE;
THENCE, DEPARTING SAID LINE AT RIGHT ANGLES, SOUTH 86° 51' 50" EAST, A DISTANCE OF 587.85 FEET TO THE EAST LINE OF SAID LOT 10;
THENCE SOUTHERLY ALONG THE EAST LINE OF LOT 10, ON A CURVE TO THE RIGHT 848.89 FEET, SAID CURVE HAVING A RADIUS OF 1514.91 FEET, CENTRAL ANGLE OF 32° 06' 23" AND A CHORD BEARING SOUTH 15° 21' 15" WEST FOR 837.83 FEET;
THENCE SOUTH 31° 24' 27" WEST ALONG THE EAST LINE OF LOT 10, A DISTANCE OF 132.80 FEET TO A POINT OF CURVATURE;
THENCE SOUTHERLY ALONG THE EAST LINE OF LOT 10, ON A CURVE TO THE LEFT 98.13 FEET, SAID CURVE HAVING A RADIUS OF 760.00 FEET, CENTRAL ANGLE OF 7° 23' 53" AND A CHORD BEARING SOUTH 27° 42' 30" WEST FOR 99.06 FEET;
THENCE, DEPARTING SAID EAST LINE, NORTH 86° 51' 50" WEST, A DISTANCE OF 306.85 FEET TO THE POINT OF BEGINNING.
NOTE: ALL BEARINGS HEREIN ARE BASED ON MISSOURI STATE PLANE GRID NORTH, WEST ZONE, NAD 83 (NSRS 2011) AS OBSERVED BY TOBIN ROBERTS, MORLS 2001015269 IN JANUARY OF 2022 AT WHICH POINT 5/8" IRON BARS WITH ID CAPS WERE SET AT ALL CORNERS.

Sheet List Table	
Sheet Number	Sheet Title
C-0001	COVER SHEET
C-0010	GENERAL NOTES
C-0100	EXISTING CONDITIONS PLAN
C-0200	SITE PLAN
C-0210	DIMENSION PLAN
C-0211	DIMENSION PLAN
C-0212	DIMENSION PLAN
C-0400	GRADING PLAN
C-0500	STORM SEWER GENERAL LAYOUT
C-0501	STORM SEWER PLAN & PROFILE
C-0502	STORM SEWER PLAN & PROFILE
C-0503	STORM SEWER GENERAL LAYOUT
C-0530	DRAINAGE PLAN
C-0900	UTILITY PLAN
L-0100	LANDSCAPE PLAN - OVERVIEW
L-0200	LANDSCAPE PLAN - OVERVIEW
L-0300	LANDSCAPE PLAN
L-0301	LANDSCAPE PLAN
L-0302	LANDSCAPE PLAN
L-0303	LANDSCAPE PLAN
L-0400	DETAIL SHEET

PROJECT TEAM:

OWNER
NORTHPOINT DEVELOPMENT
3313 N OAK TRAFFICWAY
KANSAS CITY, MO 64116

DEVELOPER
NORTHPOINT DEVELOPMENT
3313 N OAK TRAFFICWAY
KANSAS CITY, MO 64116
CONTACT: BRIAN BENJAMIN
PHONE: 816.888.7380
EMAIL: BBENJAMIN@NORTHPOINTKC.COM

ENGINEER
SITEPOINT, LLC
3313 N OAK TRAFFICWAY
KANSAS CITY, MO 64116
CONTACT: NEIL W. HAAS, P.E.
PHONE: 913.653.9109
EMAIL: NHAAS@NORTHPOINTKC.COM

SURVEYOR
ANDERSON ENGINEERING, INC.
4240 PHILIPS FARM ROAD, SUITE 101
COLUMBIA, MO 65201
CONTACT: JOHN HUSS, P.E.
PHONE: 573.397.5476

ARCHITECT
NSPJ ARCHITECTS
3515 W. 75TH STREET, SUIT 201
PRAIRIE VILLAGE, KS 66208
CONTACT: TIM BALDRIDGE
PHONE: 913.8311415

UTILITY CONTACT LIST:

PUBLIC WORKS
CITY OF LEE'S SUMMIT
PHONE: 816.969.1800

ELECTRIC
EVERGY
PHONE: 888.471.52.75

DOMESTIC GAS
SPIRE
PHONE: 816.756.5252

WATER SERVICE
CITY OF LEE'S SUMMIT
PHONE: 816.969.1900




REVISIONS/APPROVALS:	NO.	DATE	REVIEWED BY:	DESIGNED BY:	DRAFTED BY:	SP PROJECT #:	NEIL W. HAAS, P.E.
FDP SUBMITTAL		2022.12.21	M.G.D	N.W.H	D.A.H	4024	2022034072

COVER SHEET
SUMMIT SQUARE III
APARTMENTS
FINAL DEVELOPMENT PLANS
LEE'S SUMMIT, JACKSON COUNTY, MO

Certificate of Authority #MO 2020018354
SHEET #:

C-0001


S:\01 PROJECTS\MULTI-FAMILY\424 SUMMIT SQUARE 3\CONSTRUCTION DOCUMENTS - APARTMENTS\PLANS\FINAL DEVELOPMENT PLANS\C-0210 DIMENSION PLANNING

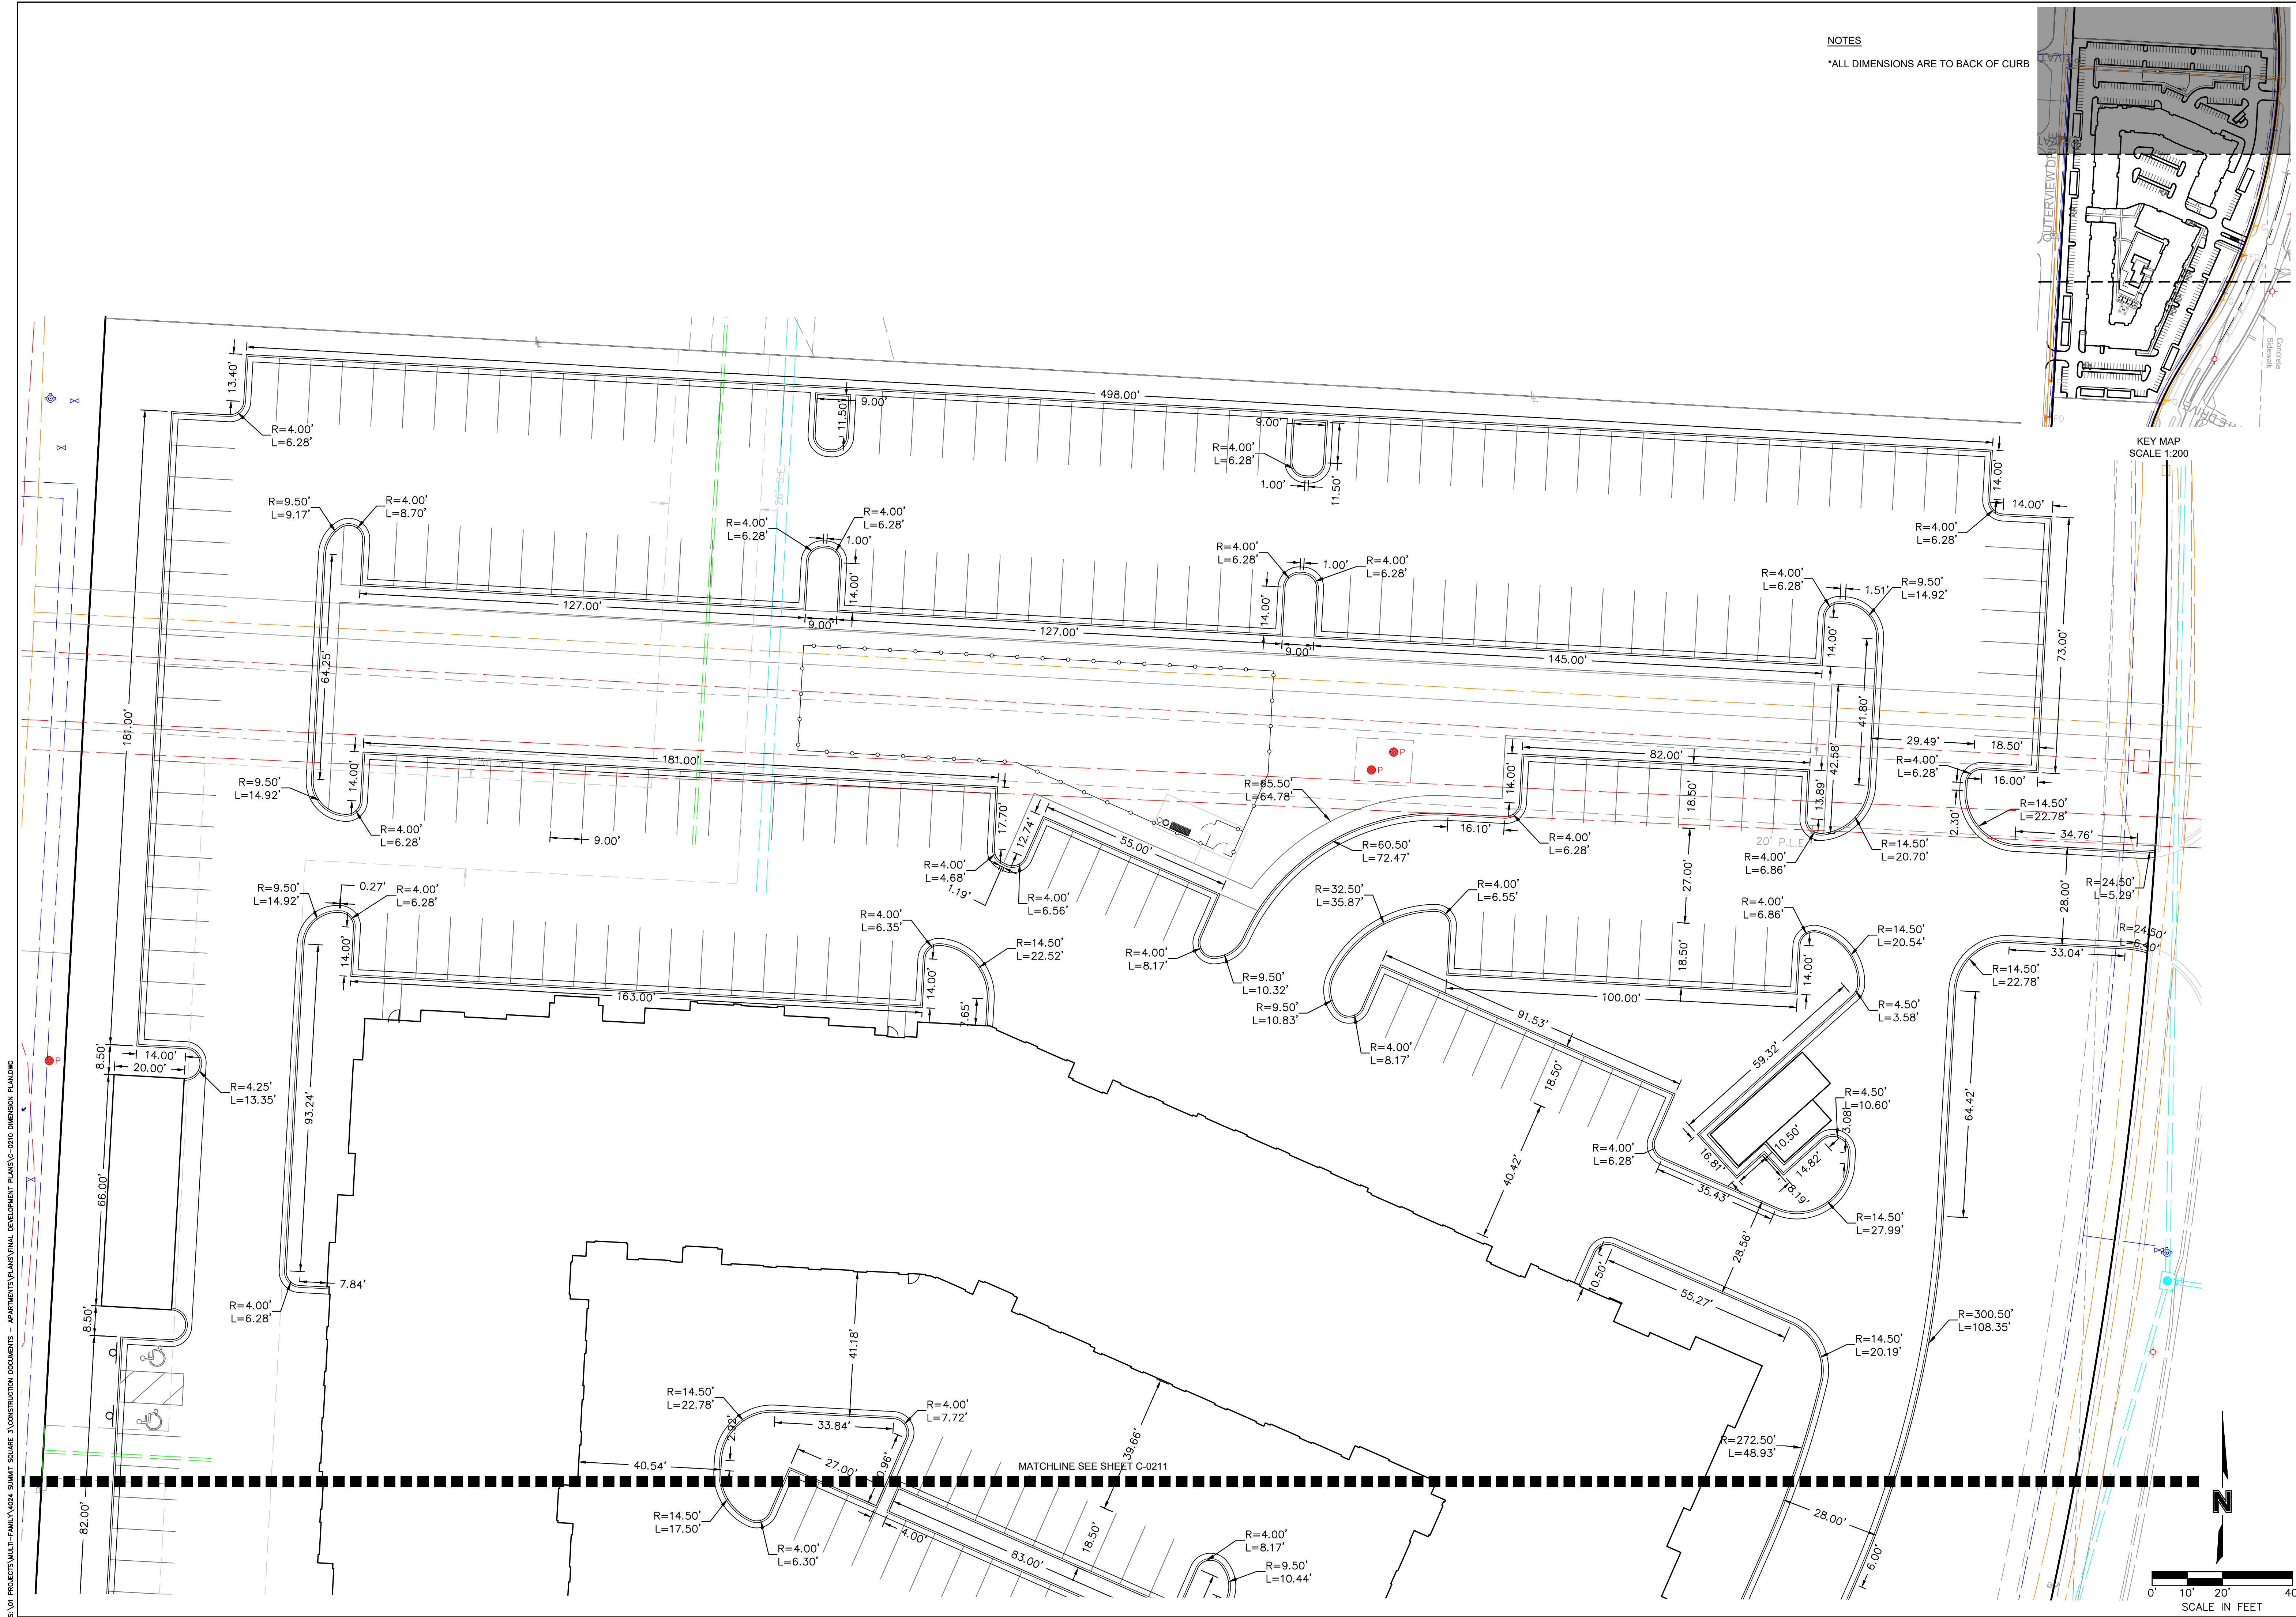


REVIEWED BY:	DATE:	NO.:	REVISIONS/APPROVALS:
M.G.D.	2022.12.21		FDP SUBMITTAL
DESIGNED BY:			
DRAFTED BY:			
SP PROJECT #:			
NEIL W. HAAS, P.E.			
202034072			

DIMENSION PLAN
SUMMIT SQUARE III
APARTMENTS
FINAL DEVELOPMENT PLANS
LEE'S SUMMIT, JACKSON COUNTY, MO

S:\01 PROJECTS\MULTI-FAMILY\424 SUMMIT SQUARE 3\CONSTRUCTION DOCUMENTS - APARTMENTS\PLANS\FINAL DEVELOPMENT PLANS\C-0400 GRADING PLANDING

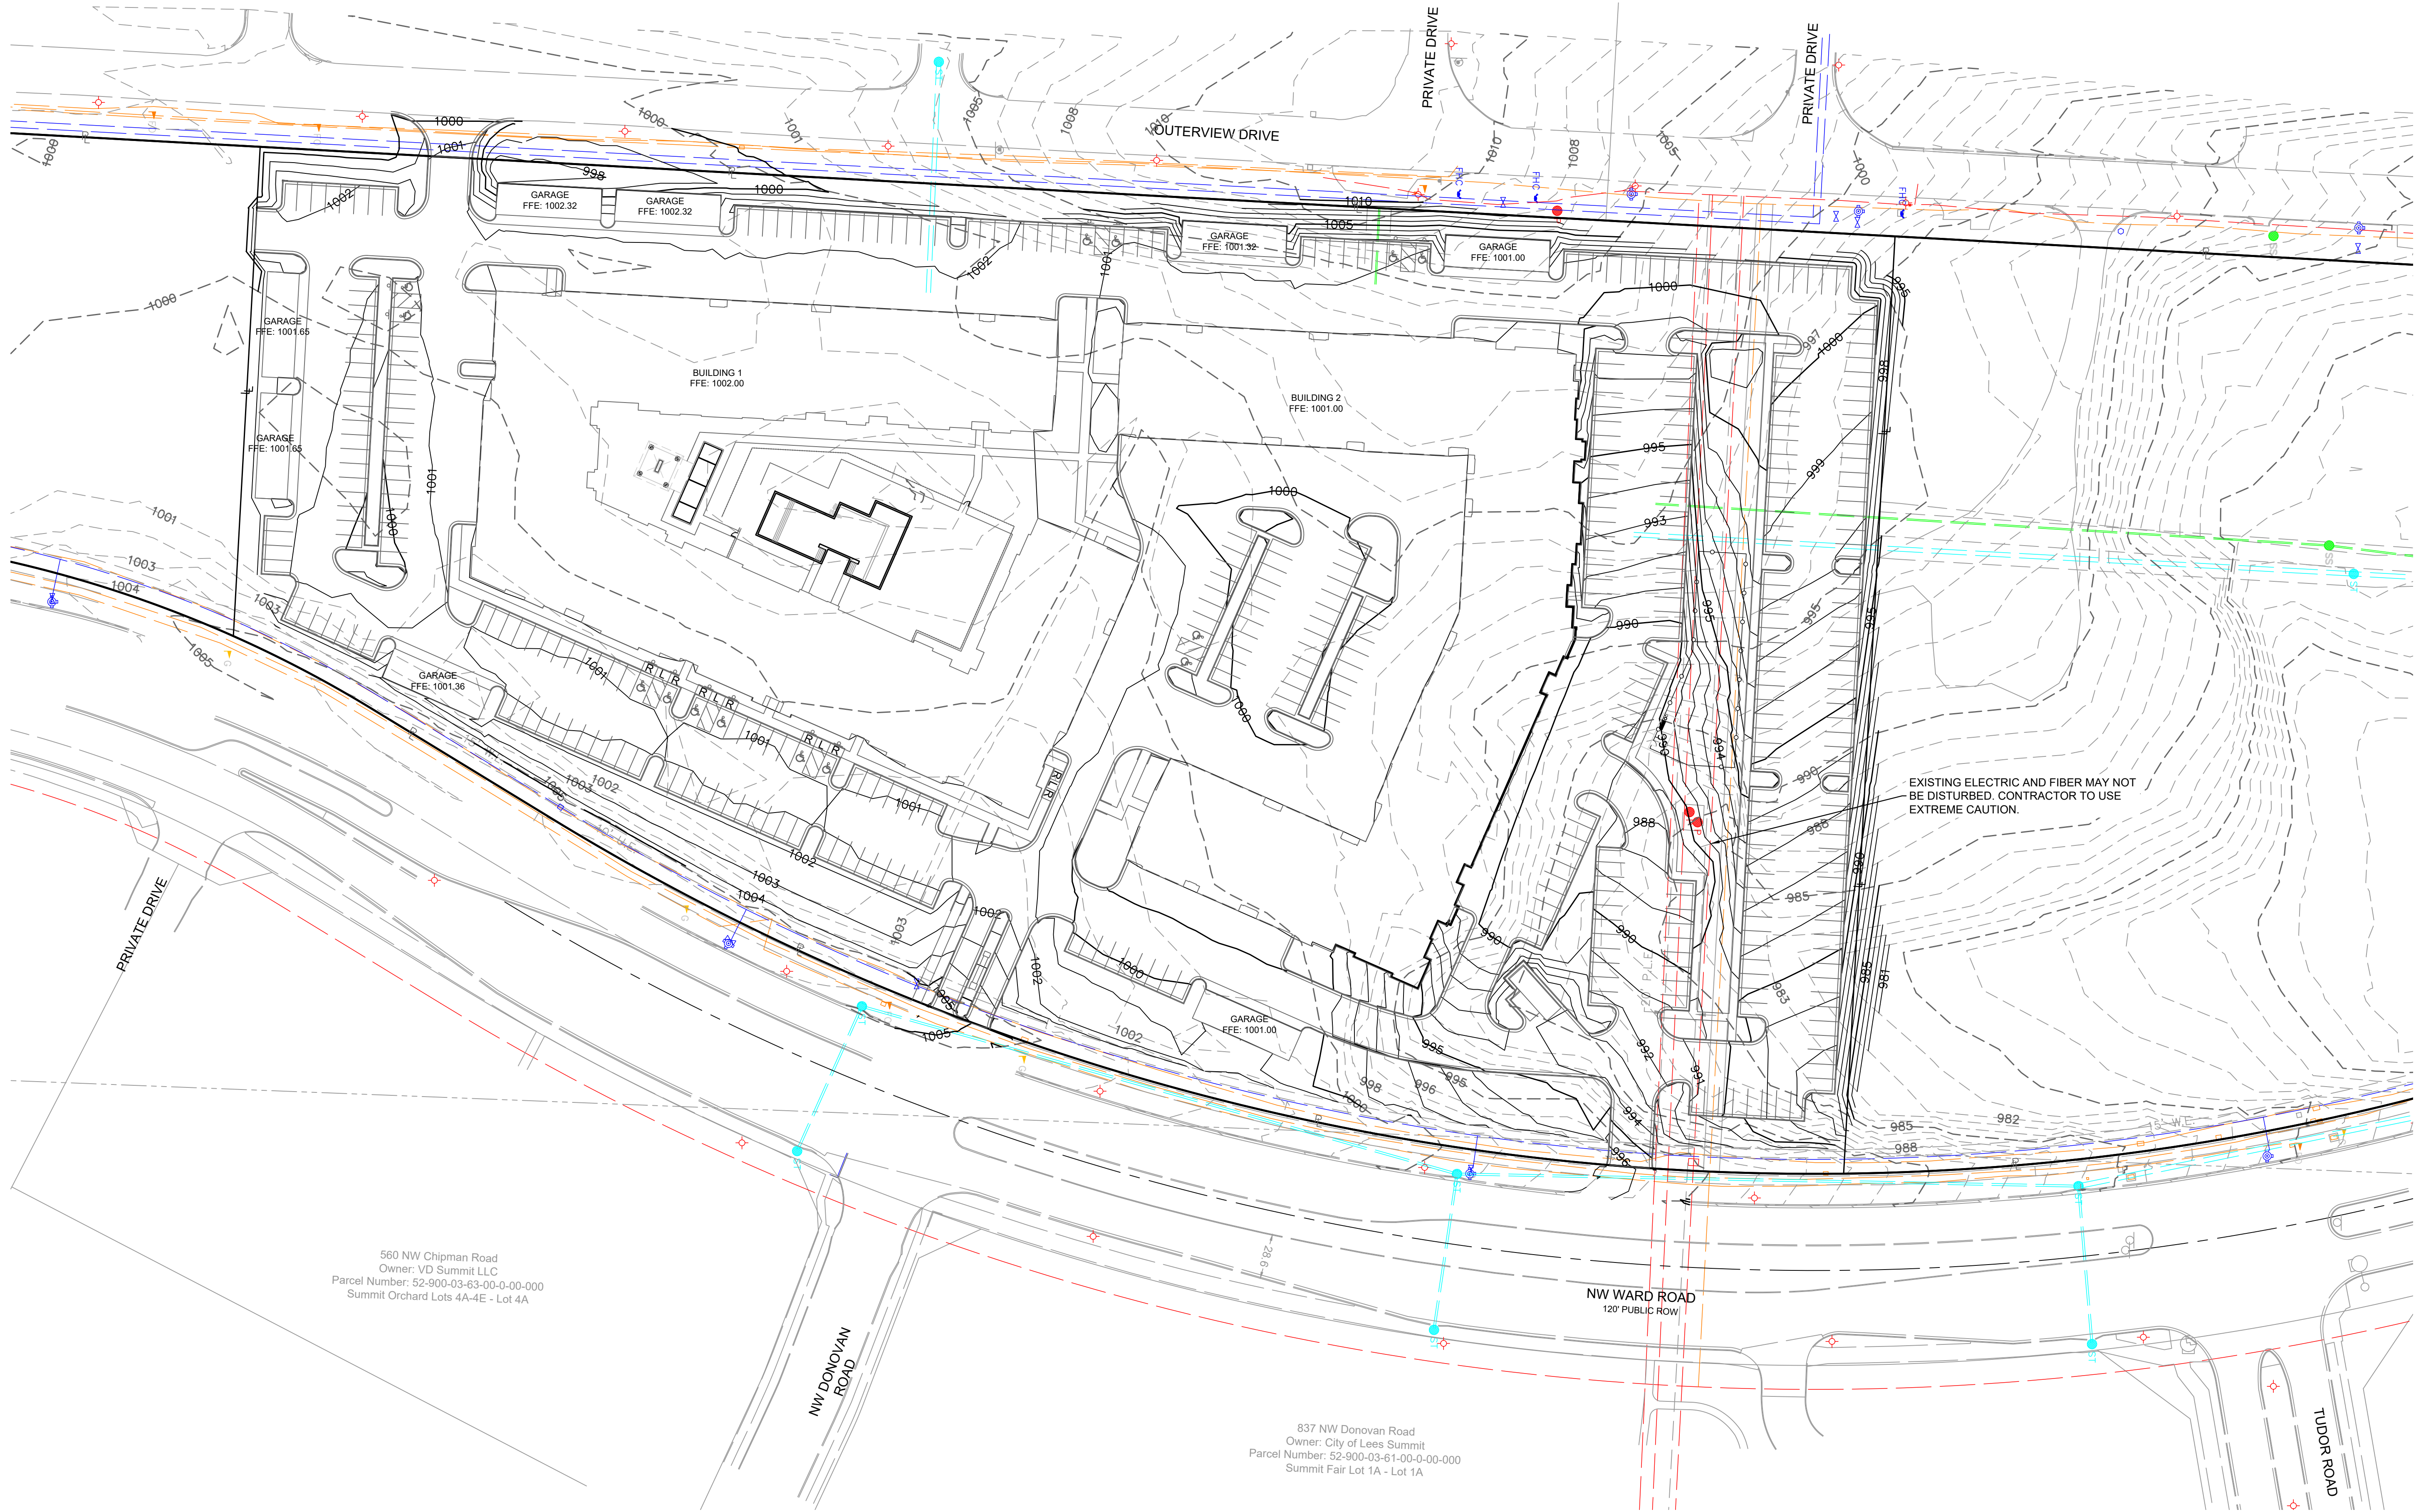

LEGEND	
	EXISTING INDEX CONTOURS
	EXISTING INTERMEDIATE CONTOURS
	PROPOSED INDEX CONTOURS
	PROPOSED INTERMEDIATE CONTOURS

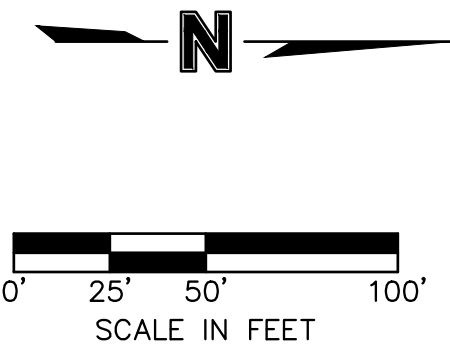

REVIEWED BY:	DATE:	NO.:	REVISIONS/APPROVALS:
M.G.D.	2022.12.21		FDP SUBMITTAL
DESIGNED BY:			
N.W.H.			
DRAFTED BY:			
D.A.H.			
SP PROJECT #:			
4024			
NEIL W. HAAS, P.E.			
2022034072			


GRADING PLAN

SUMMIT SQUARE III
APARTMENTS


FINAL DEVELOPMENT PLANS

LEE'S SUMMIT, JACKSON COUNTY, MO

777 NW Blue Parkway
Owner: City of Lees Summit
Parcel Number: 51-700-04-26-00-0-00-000
Summit Fair Lots 27A & 27B - lot 27A

 

ALL PROPOSED STORM SEWER
IMPROVEMENTS SHOWN IN THESE PLANS
SHALL BE PRIVATELY OWNED AND
MAINTAINED BY THE PROPERTY OWNER,
PER CITY OF LEE'S SUMMIT CODE

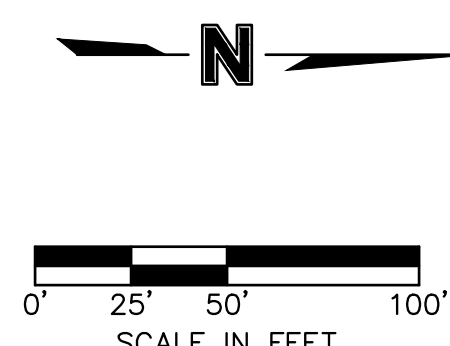

 **SITEPOINT**
A Division of NorthPoint Development

816.888.7380
sitepoint@northpointkc.com

3315 N Oak Trafficway
Kansas City, MO 64116

REVIEWED BY: M.G.D	DATE: 2022.12.21	NO.:	REVISIONS/APPROVALS:
DESIGNED BY: N.W.H			FDP SUBMITTAL
DRAFTED BY: D.A.H			
SP PROJECT #: 4024			
NEIL W. HAAS P.E. 2020034072			




STORM SEWER GENERAL LAYOUT







SUMMIT SQUARE III
APARTMENTS
FINAL DEVELOPMENT PLANS
LEE'S SUMMIT, JACKSON COUNTY, MO

Certificate of Authority #:MO 2020018354

SHEET #:

C-0500

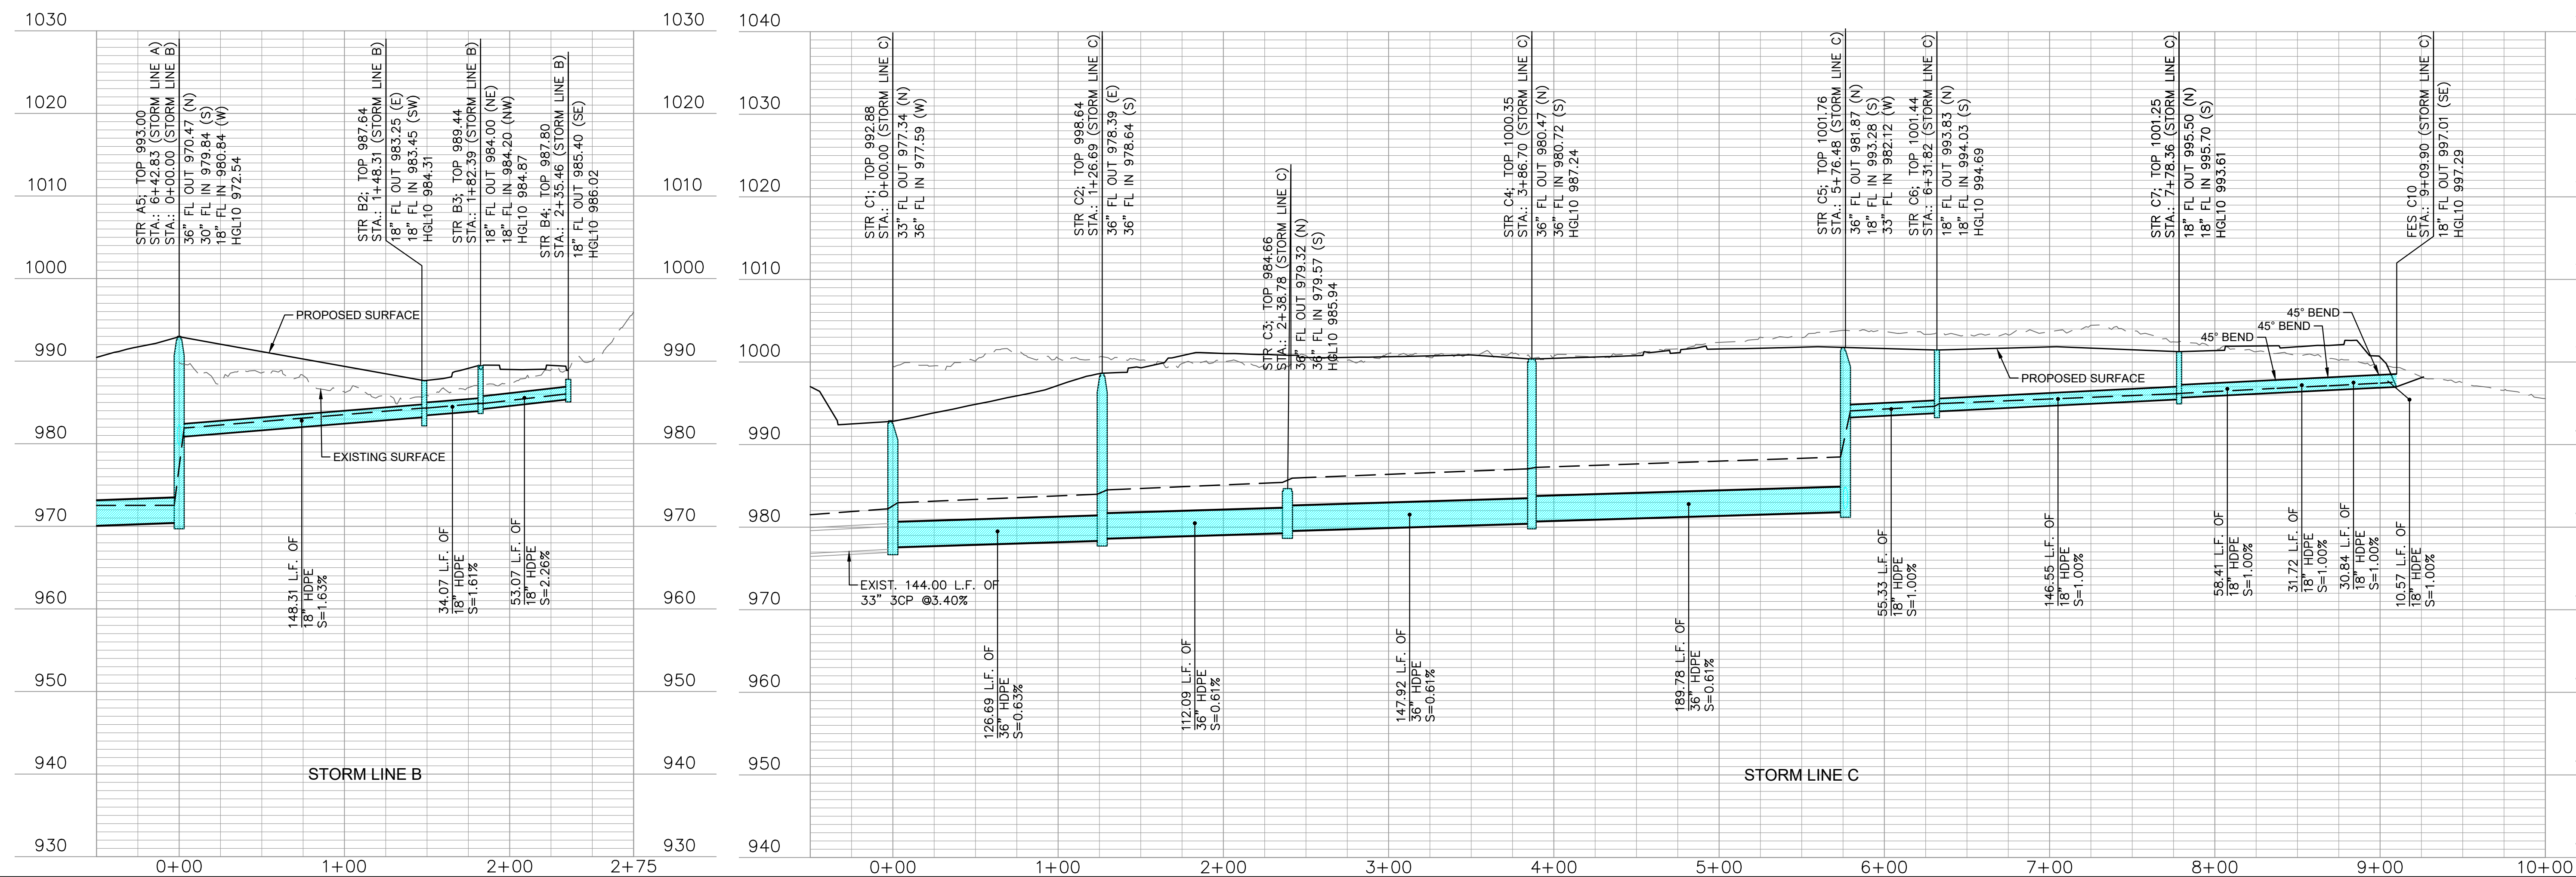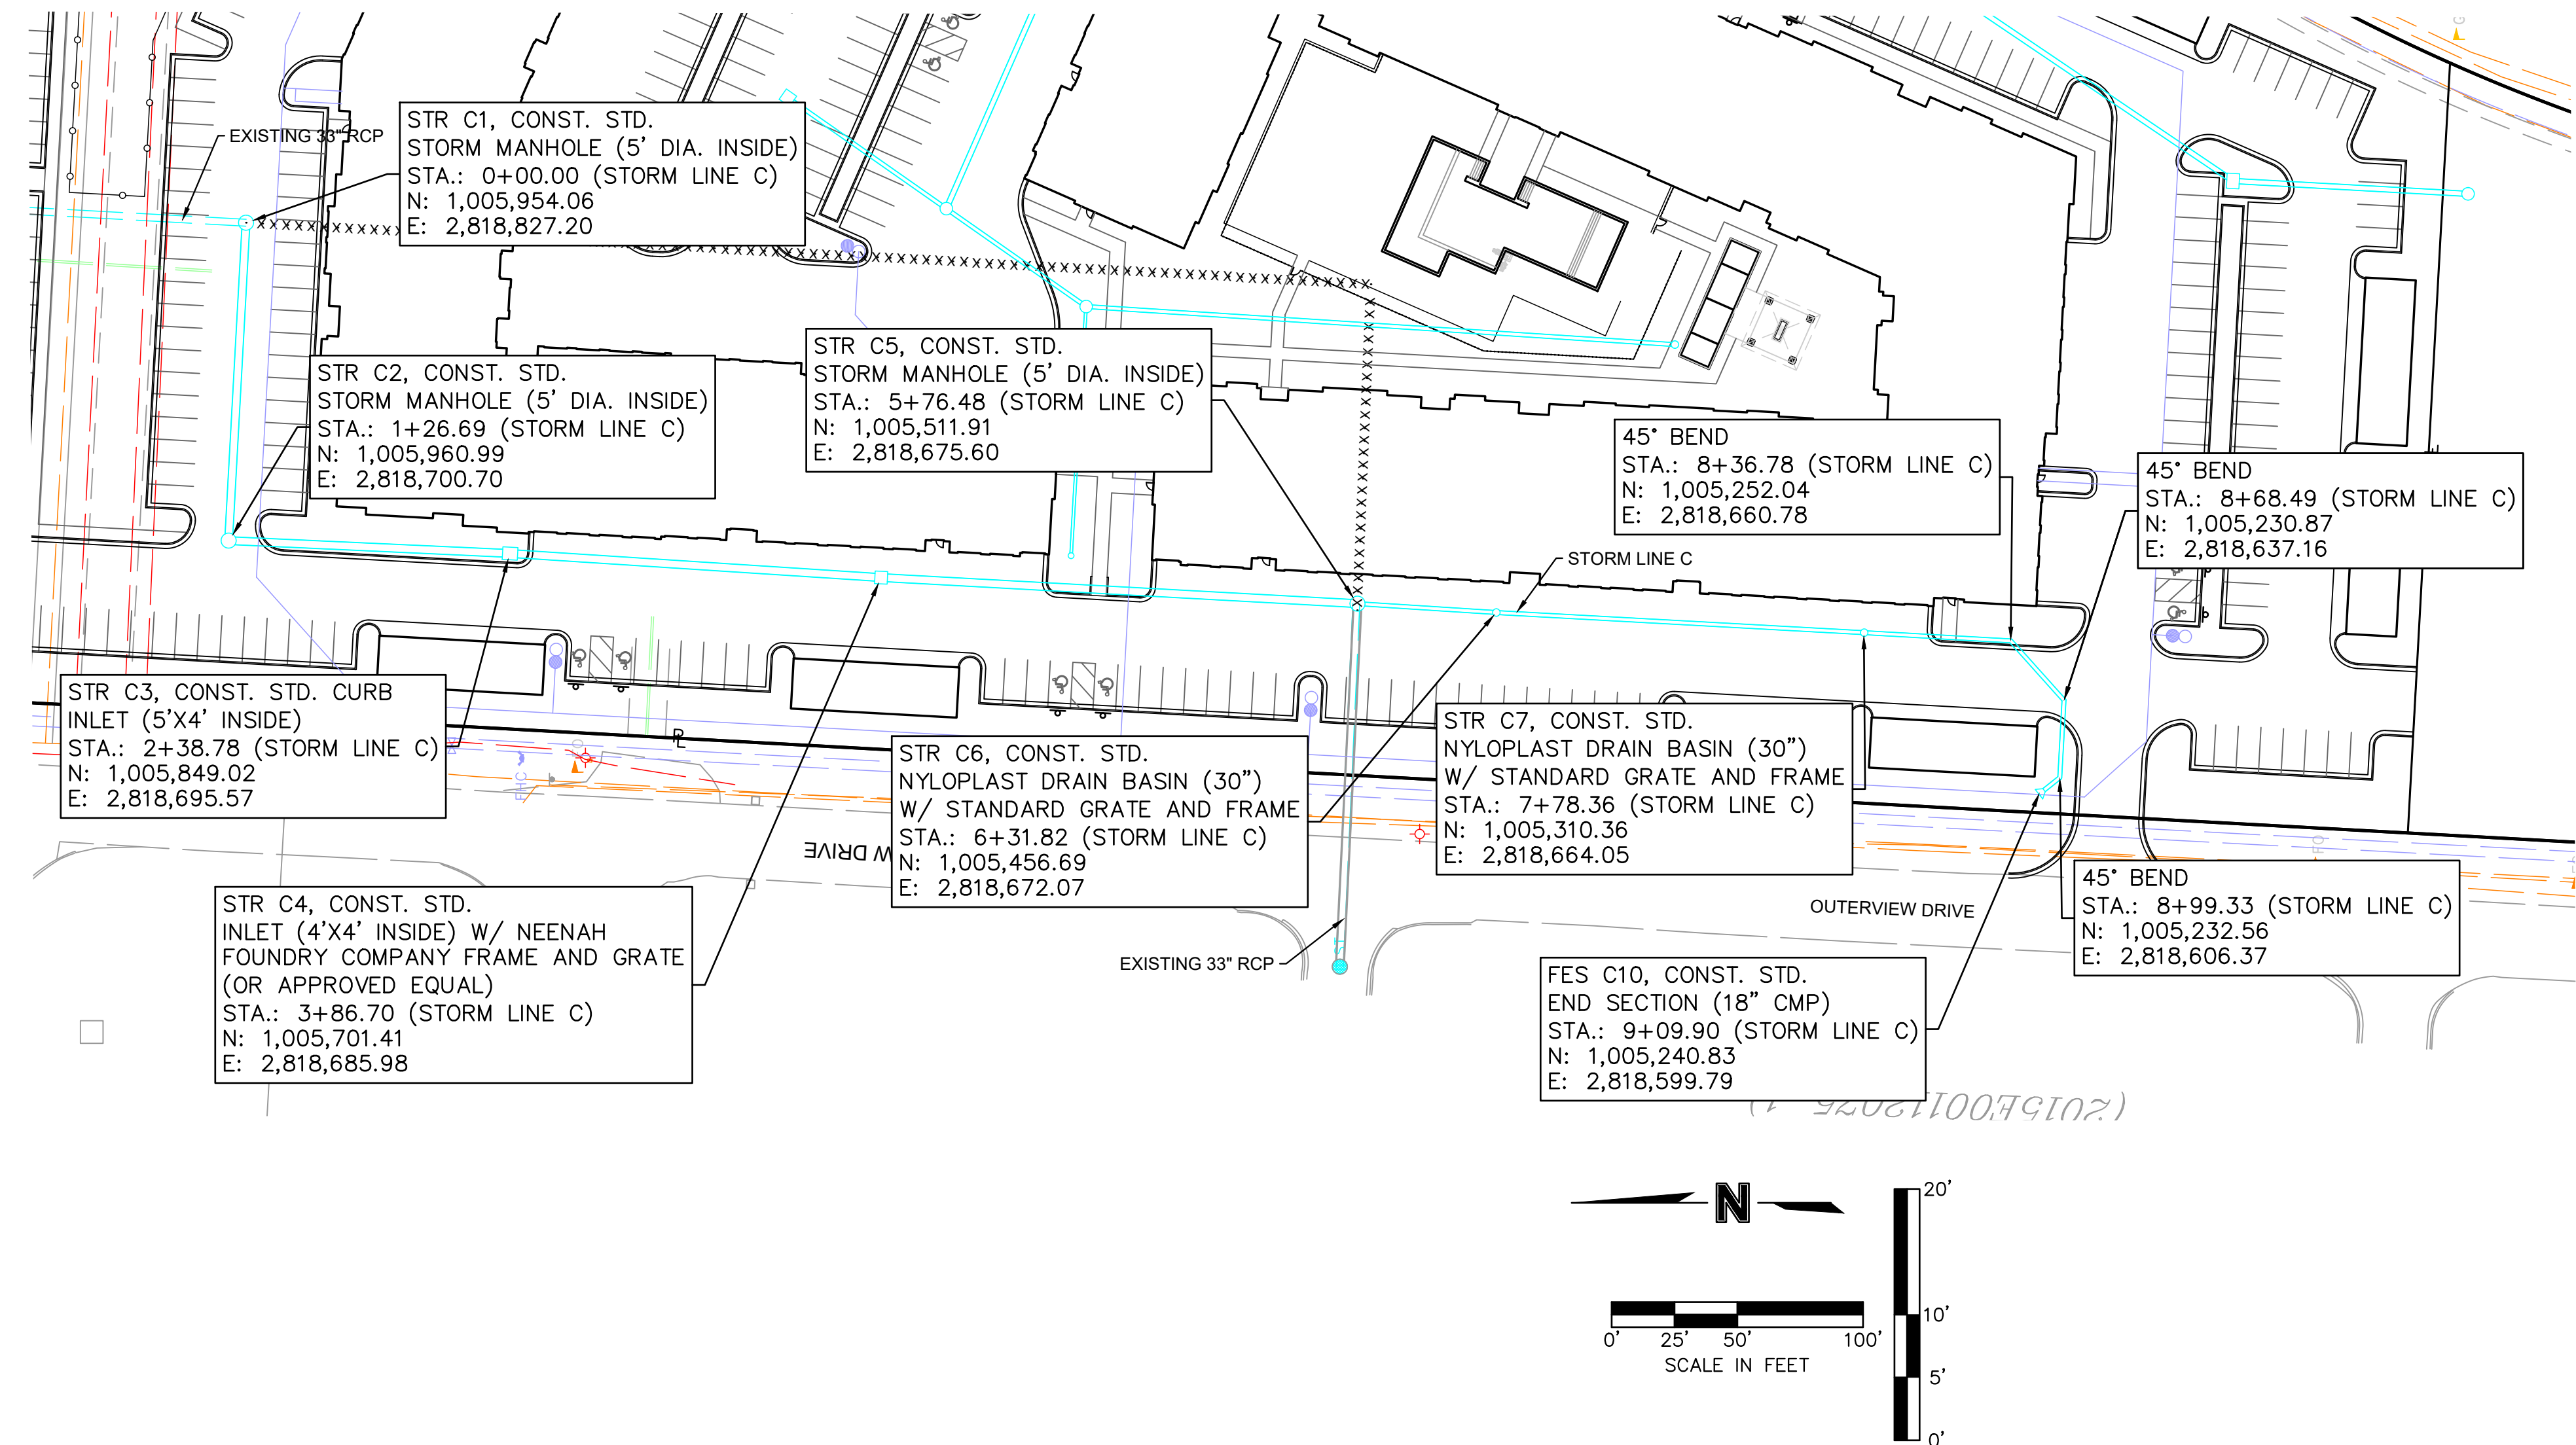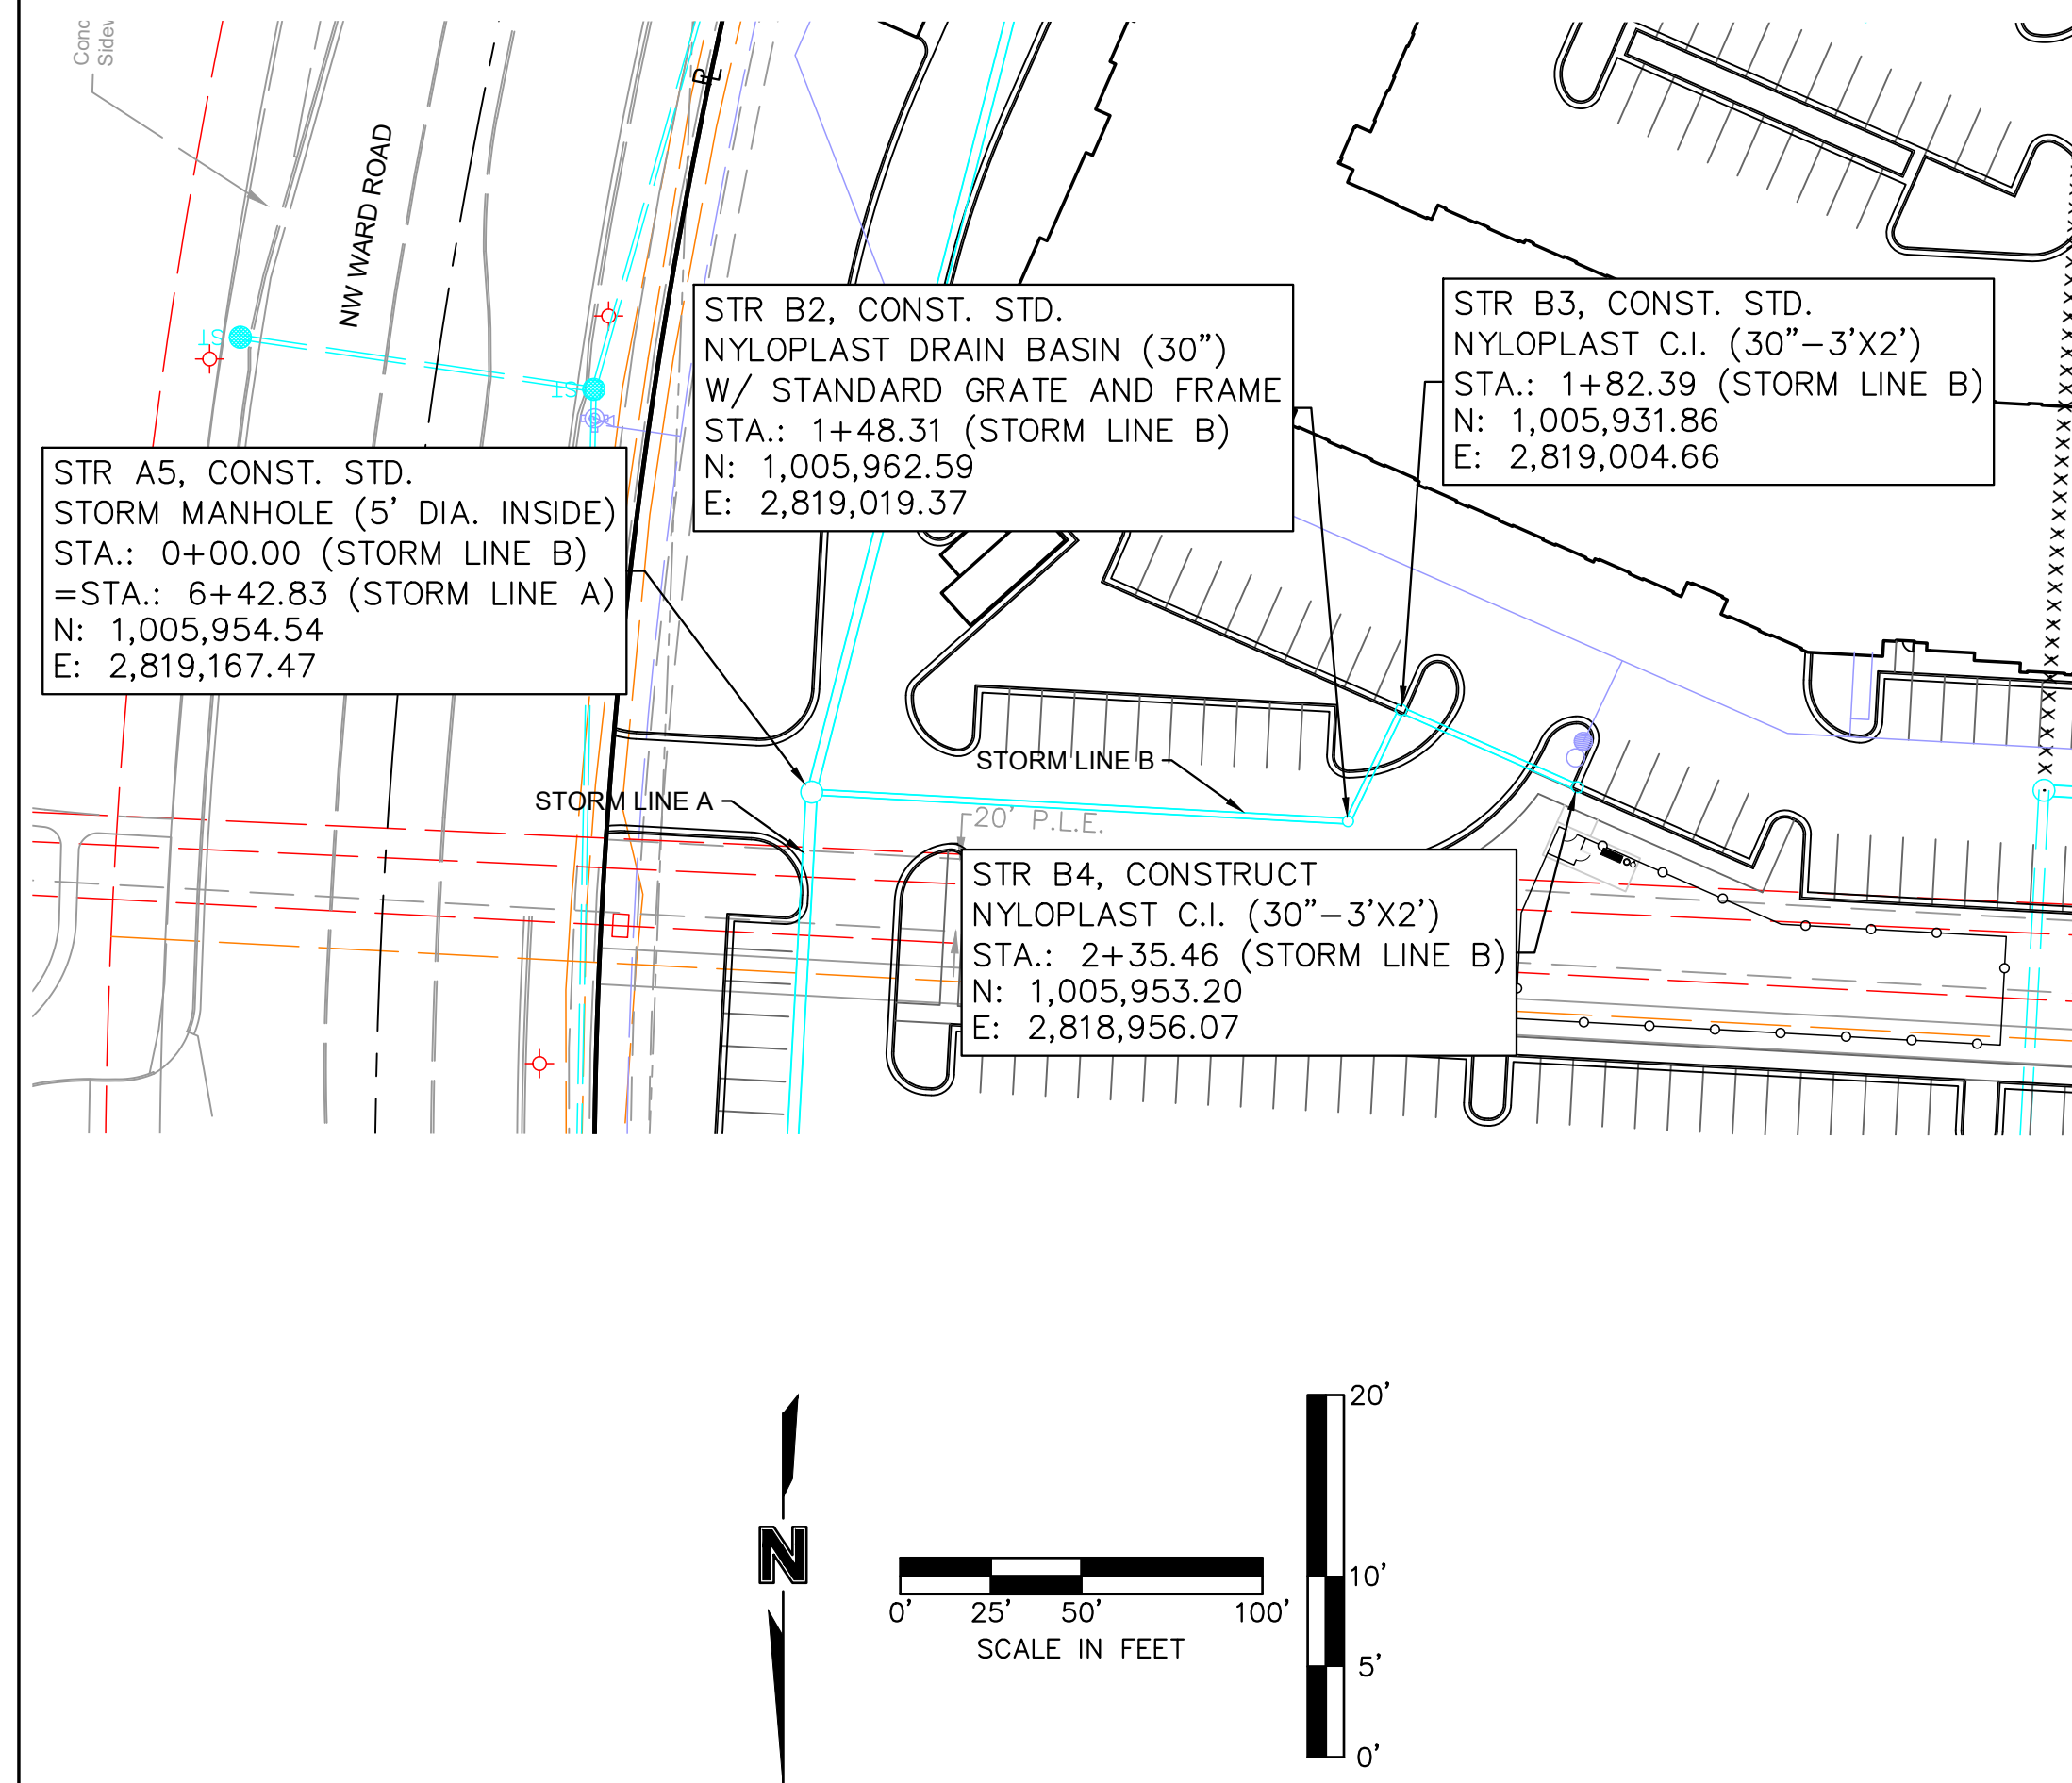

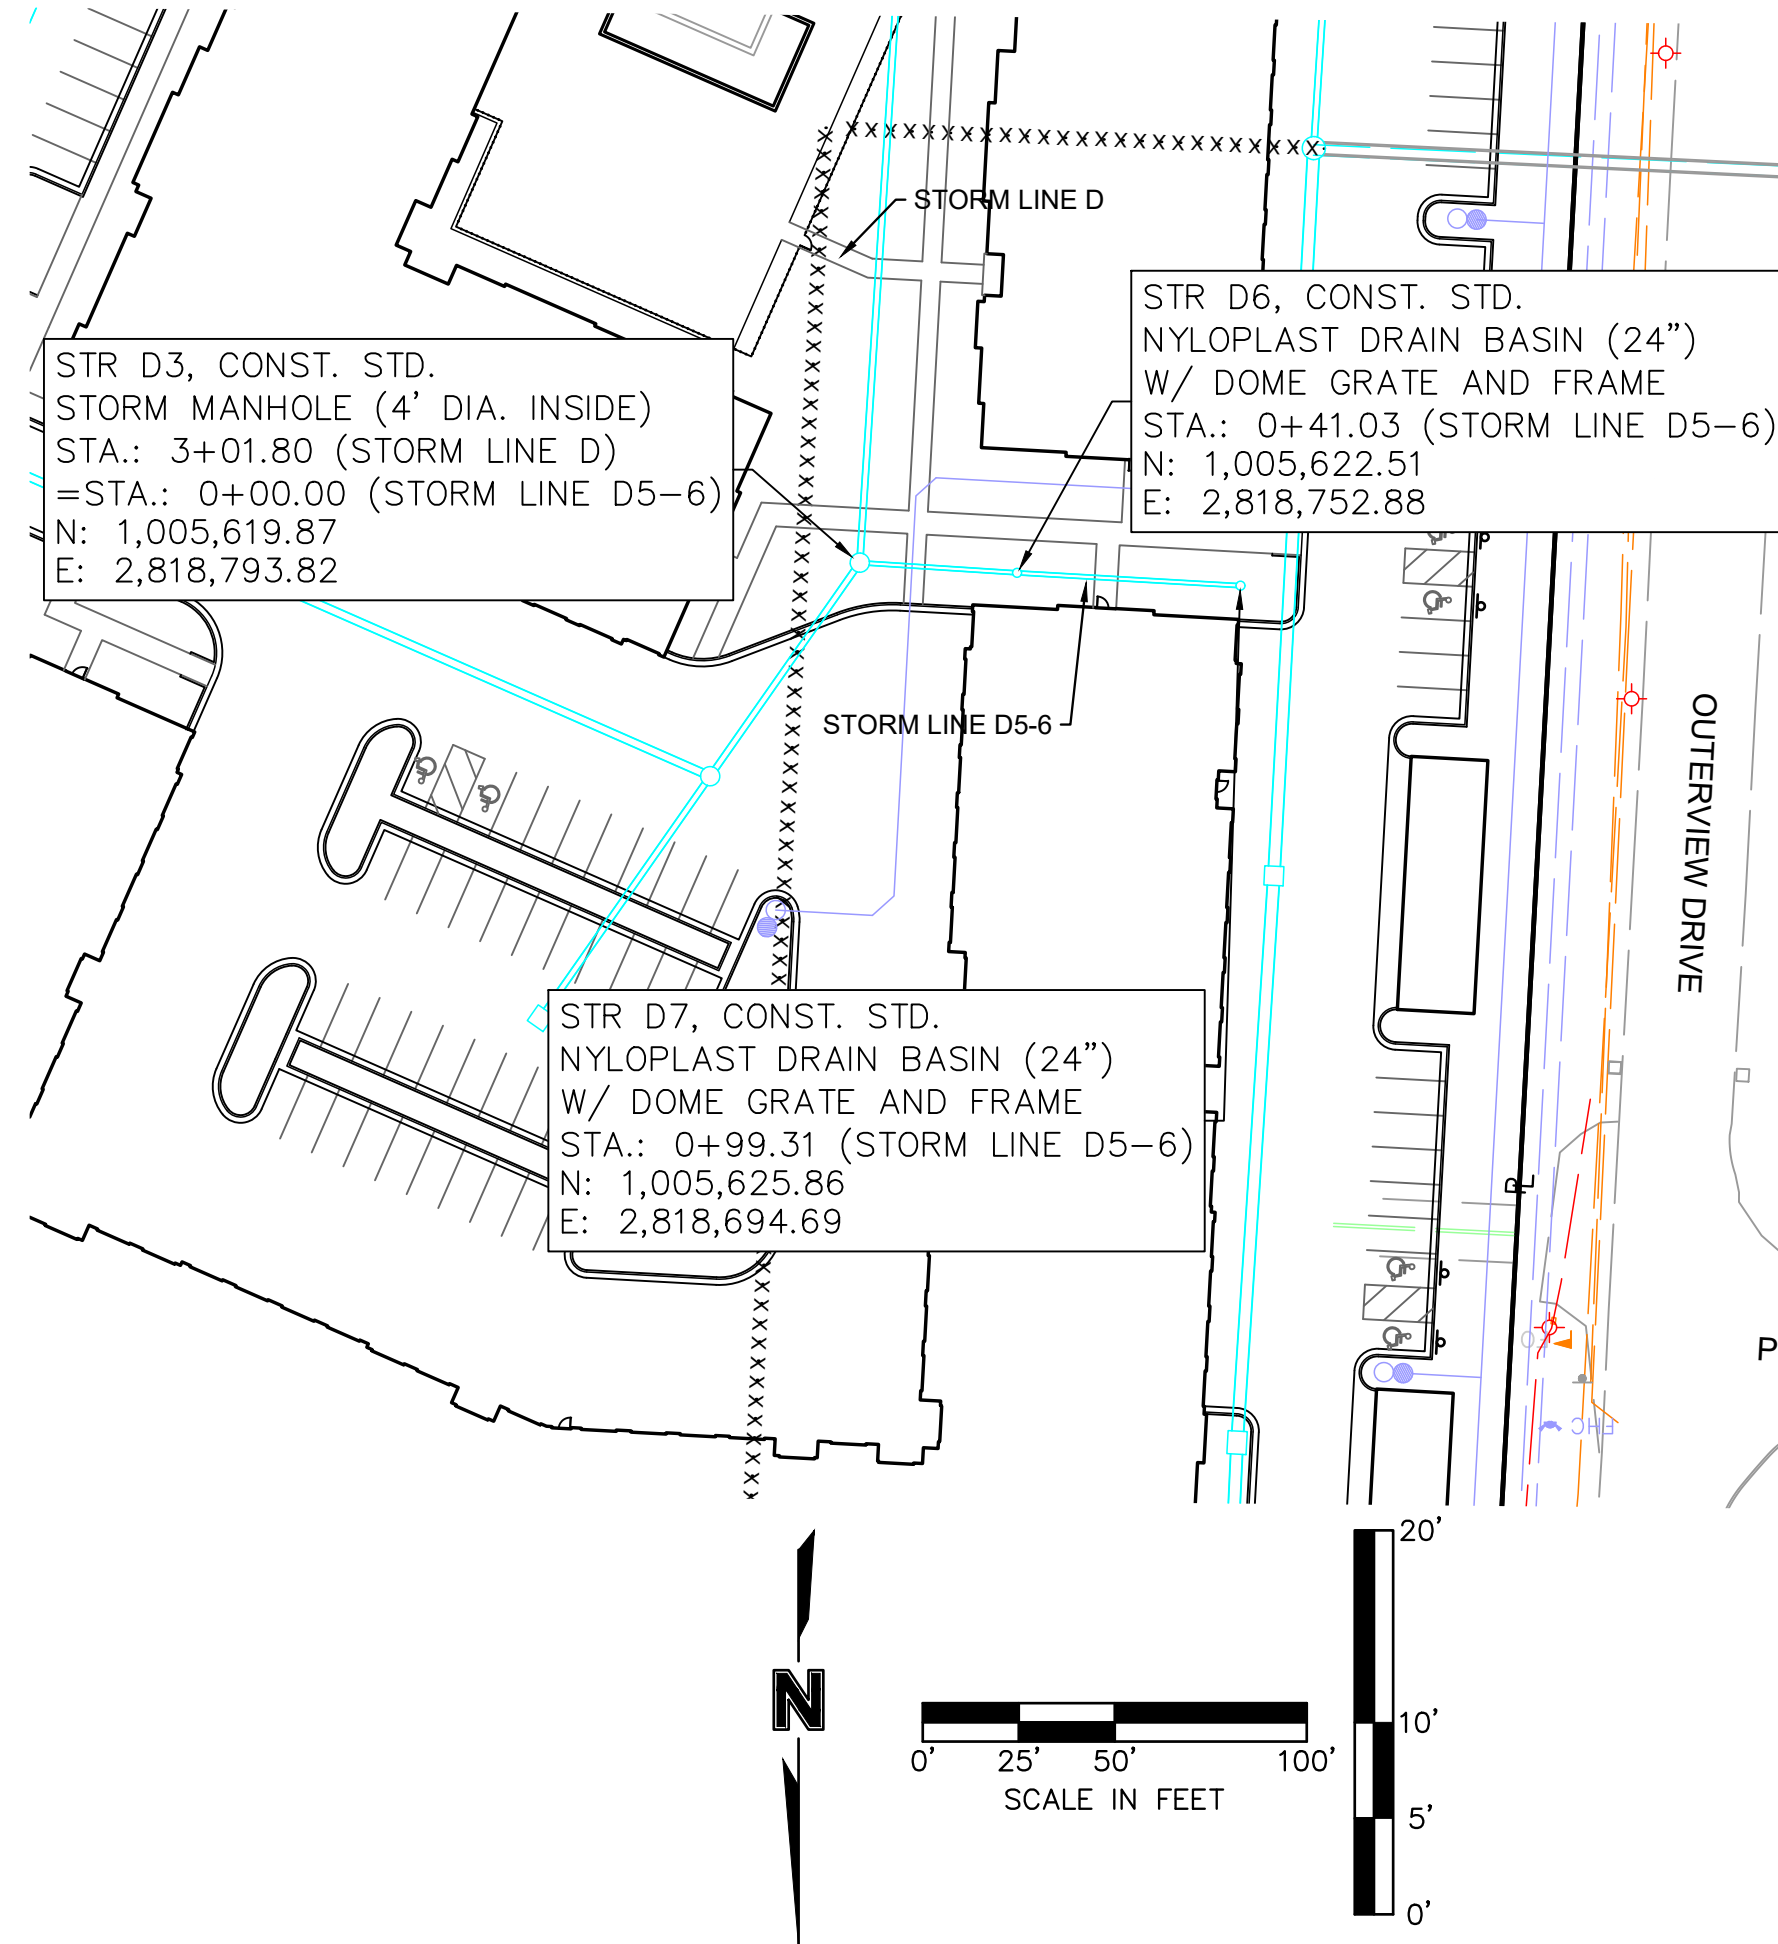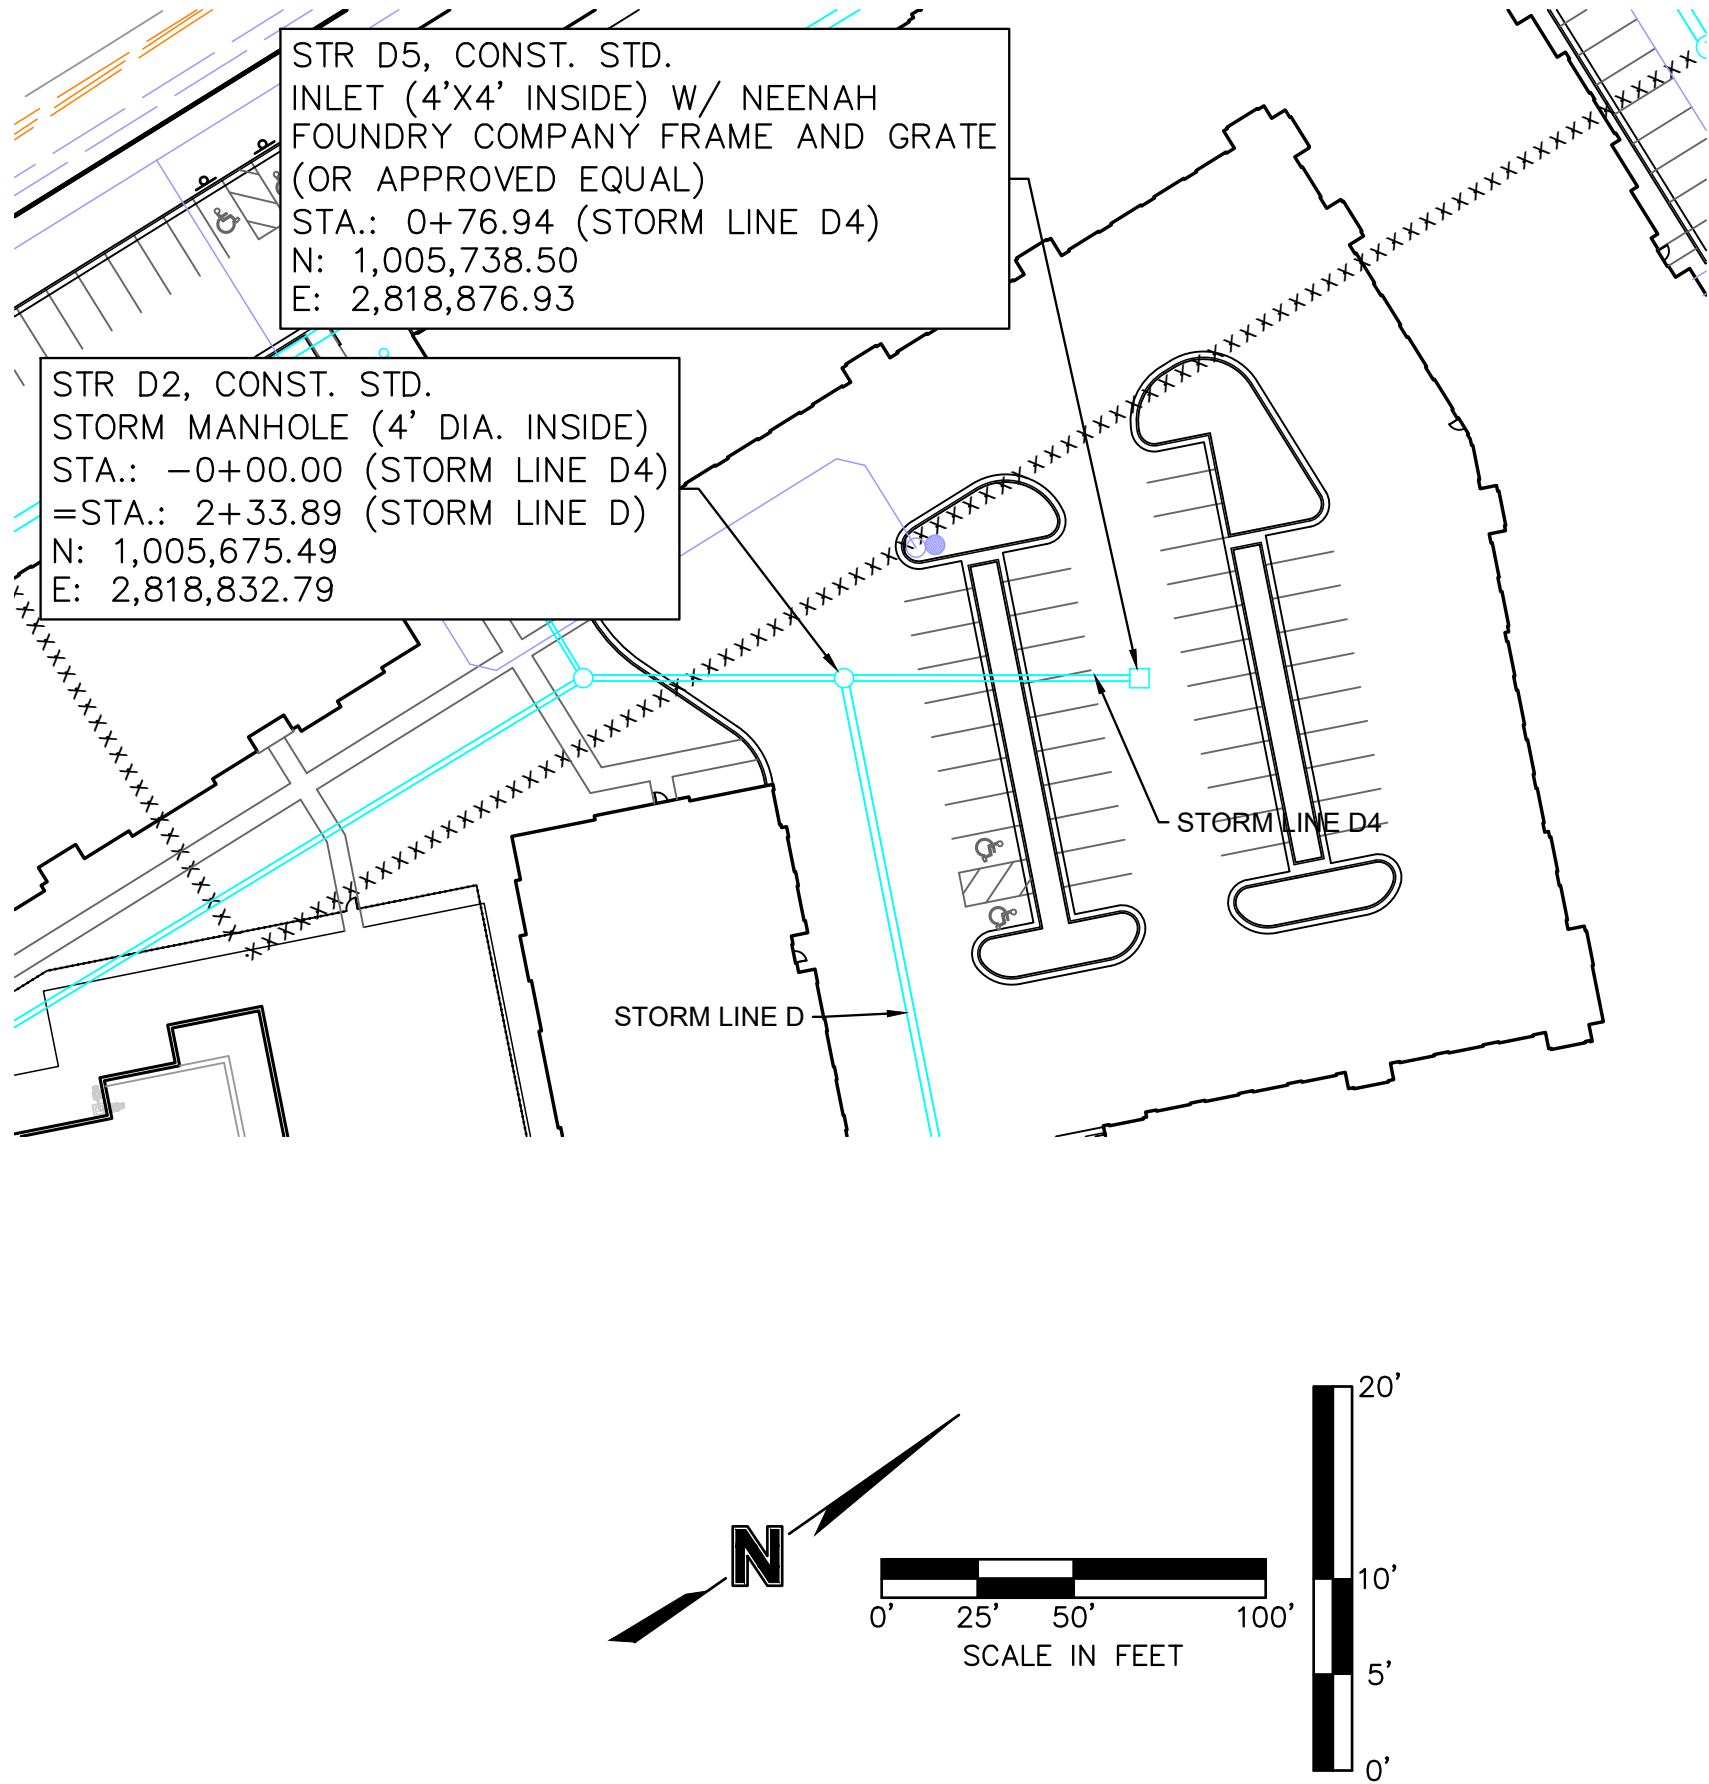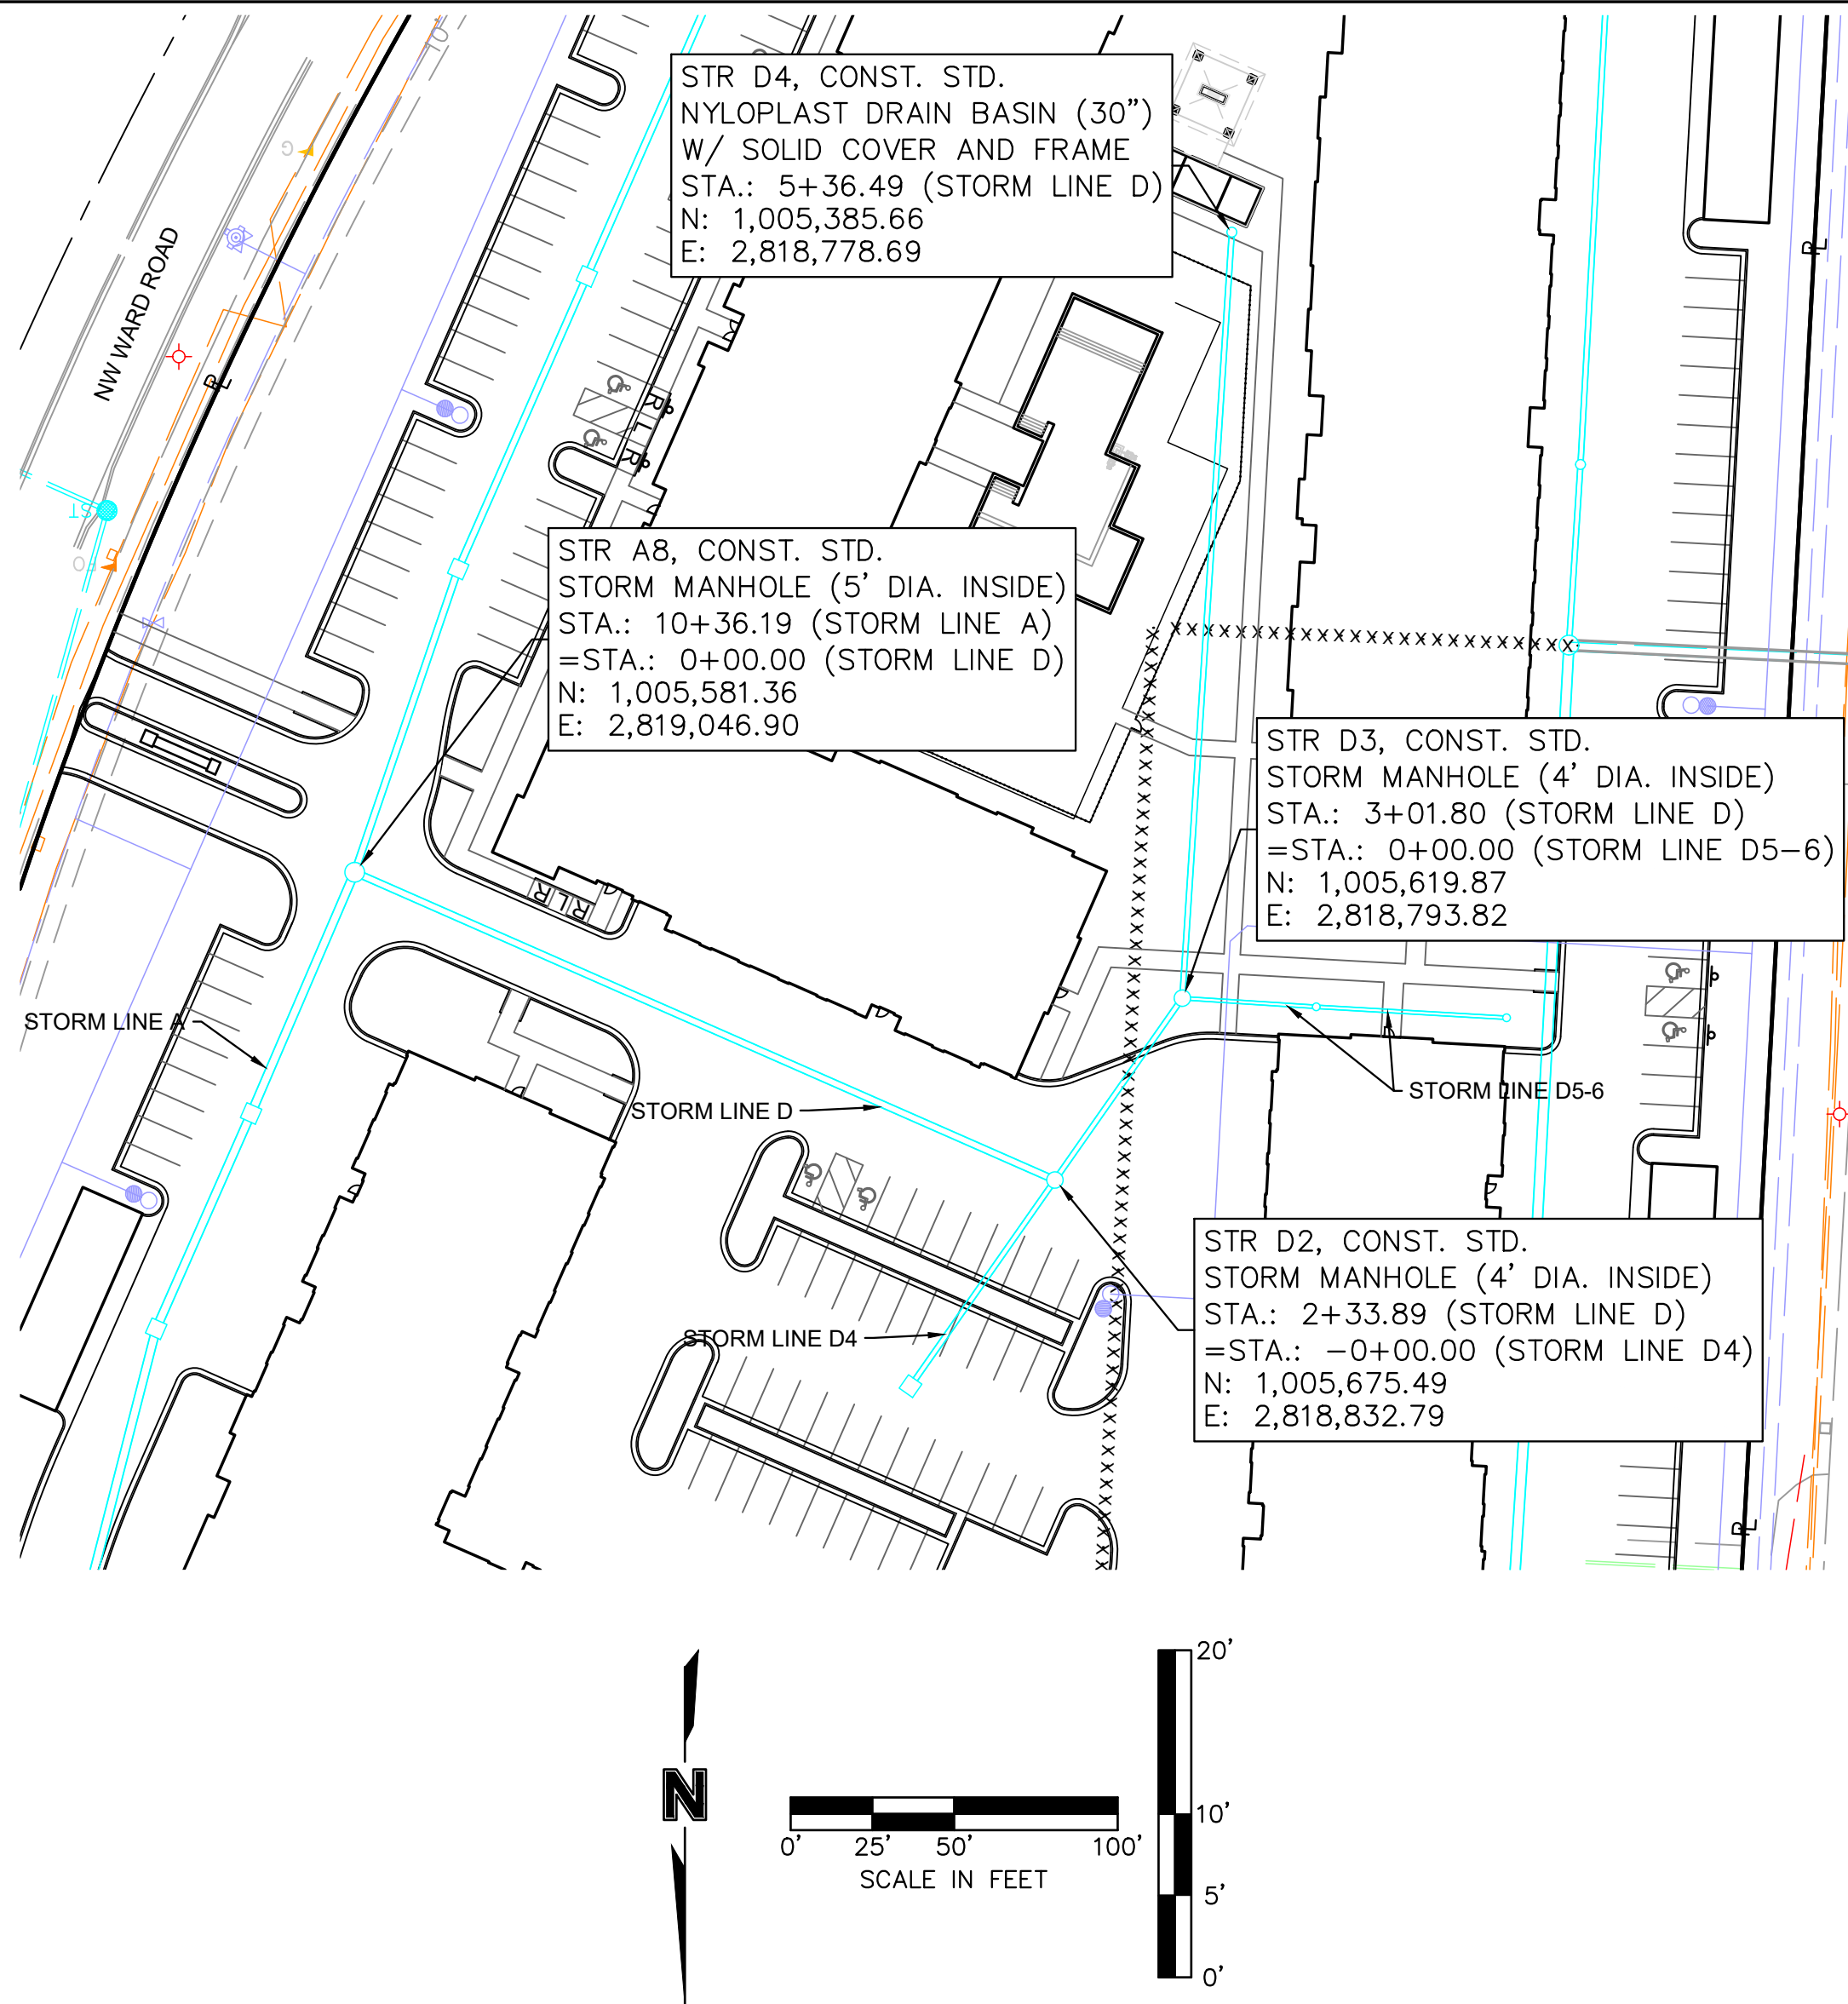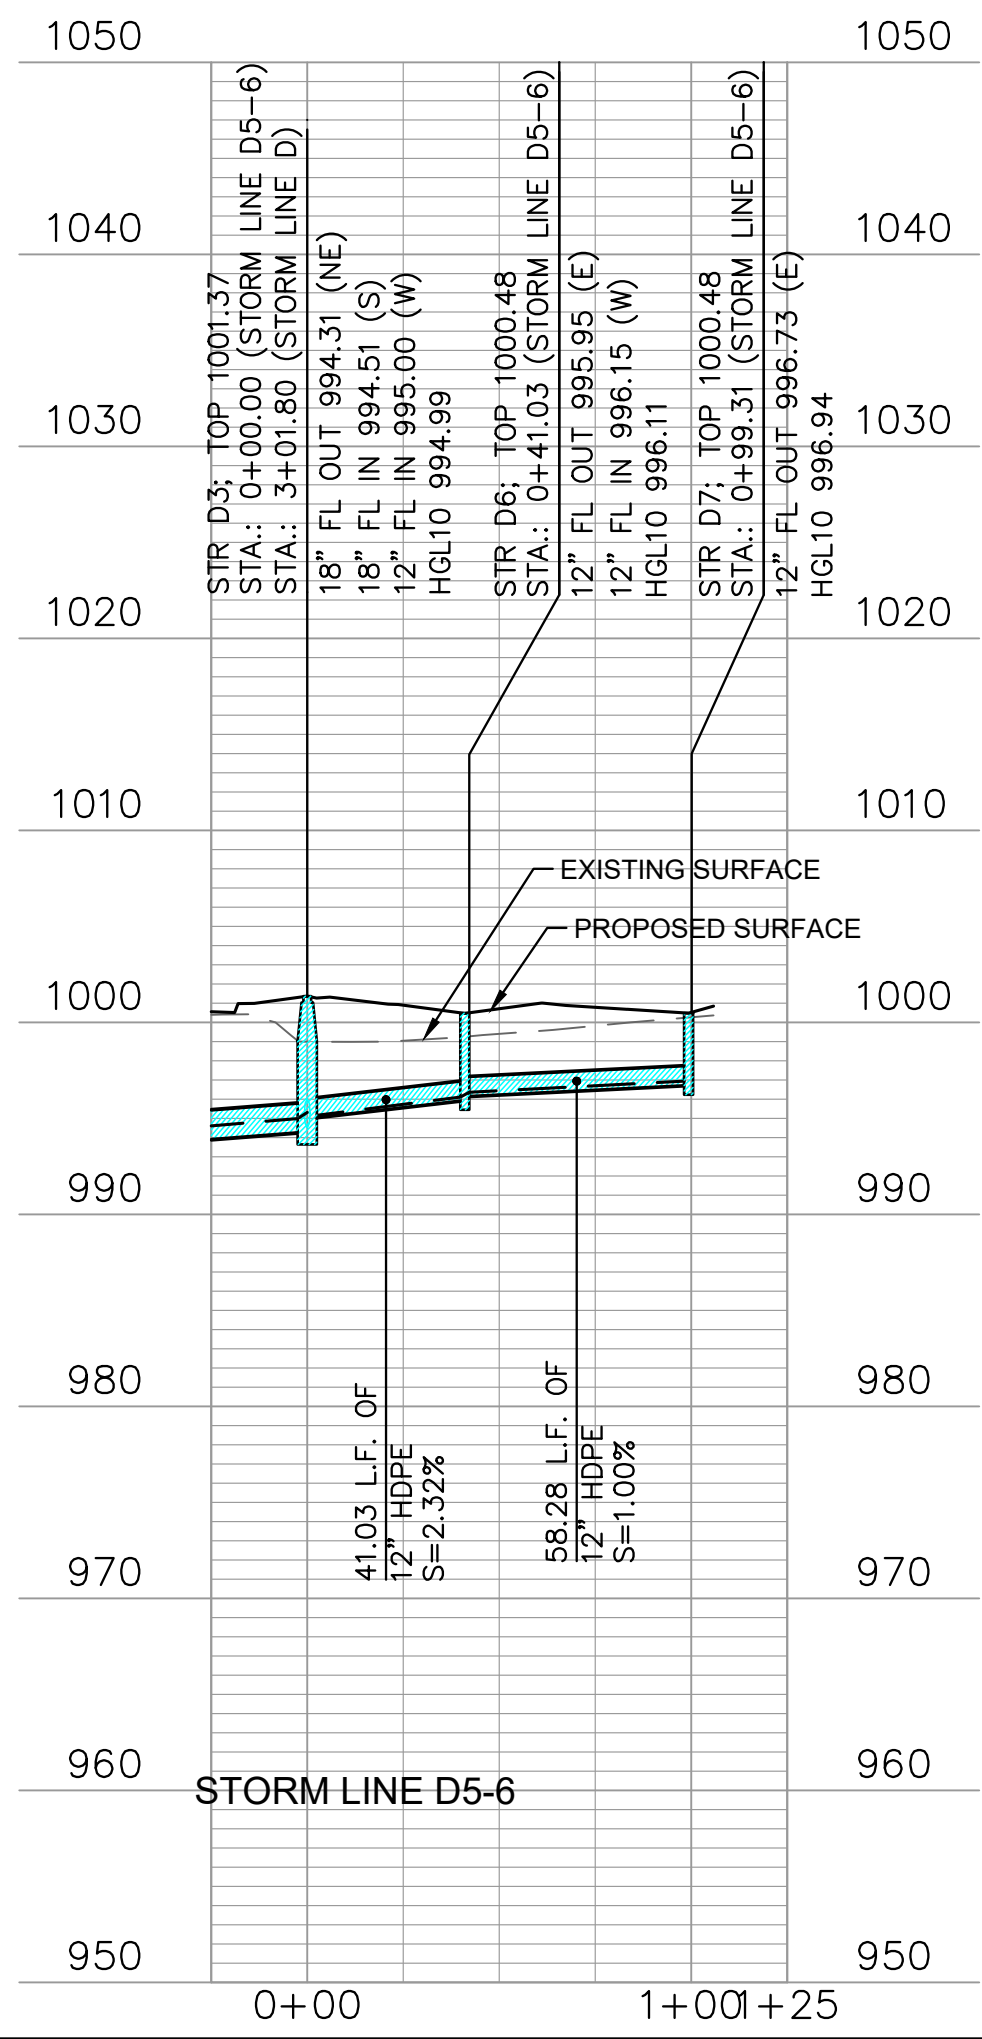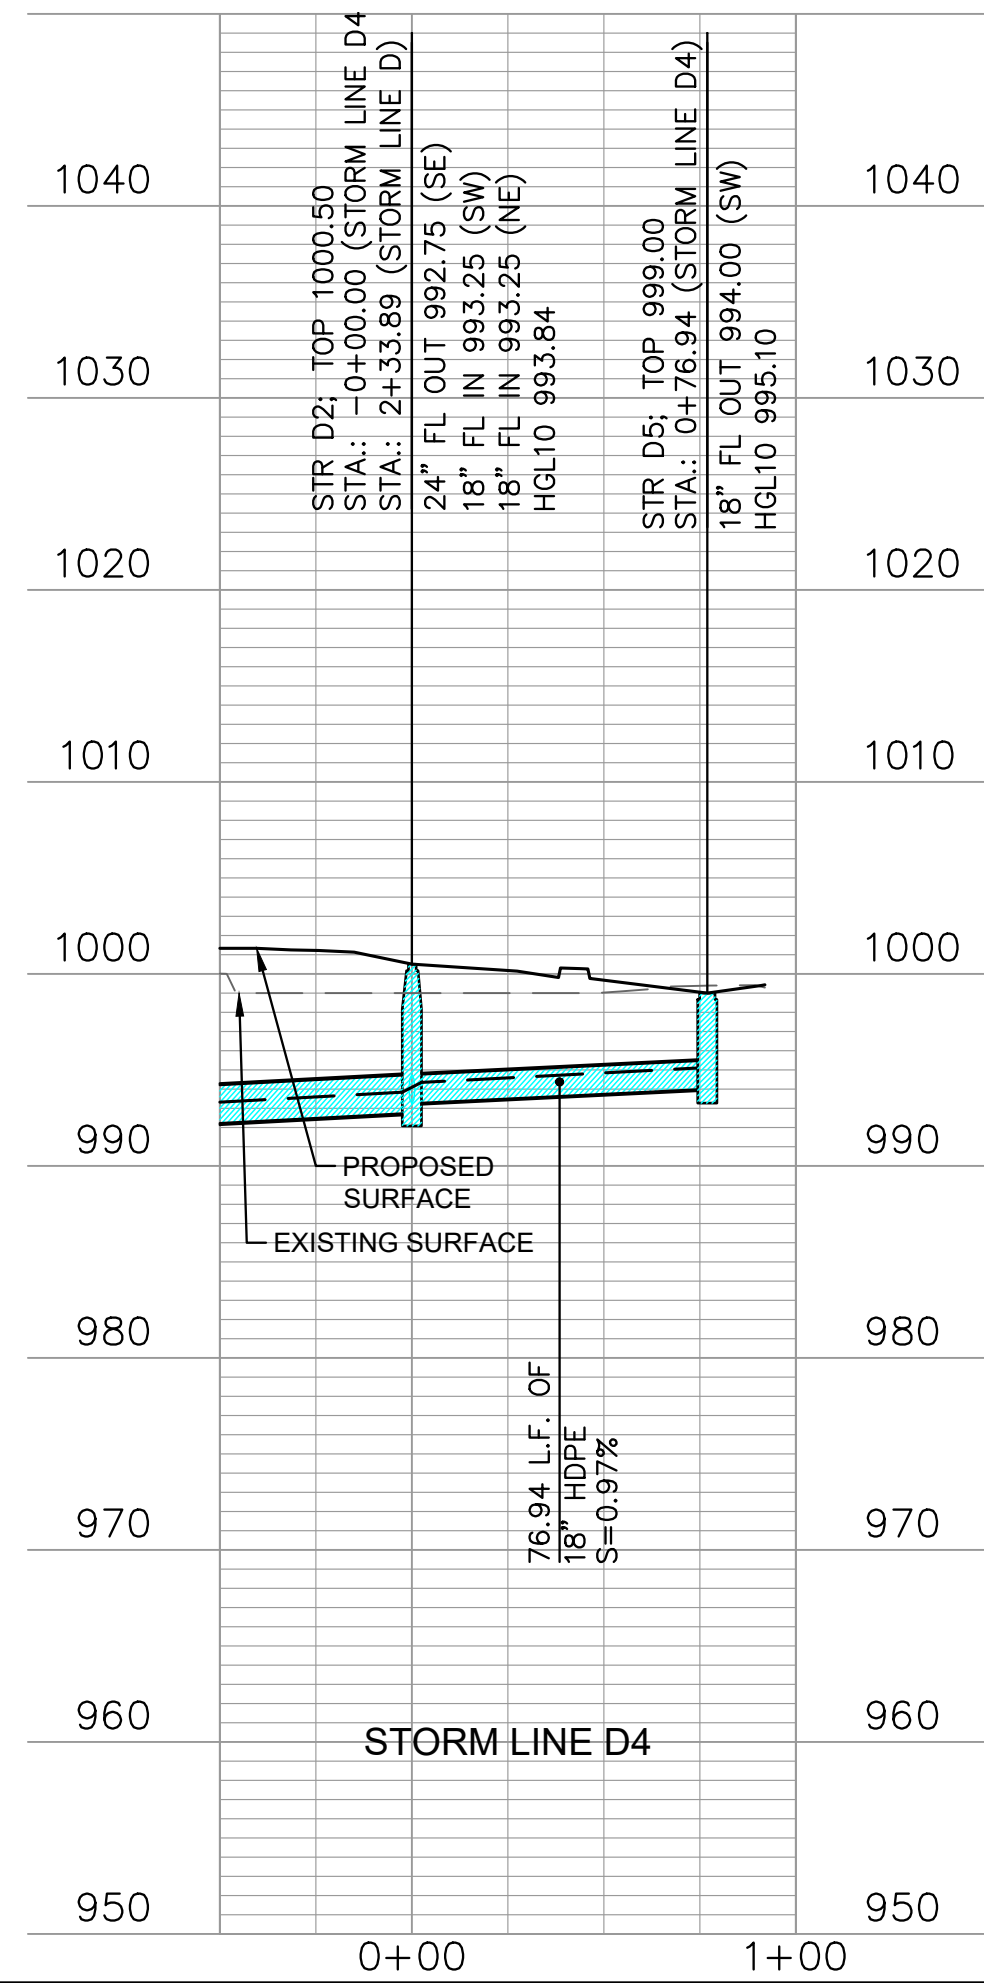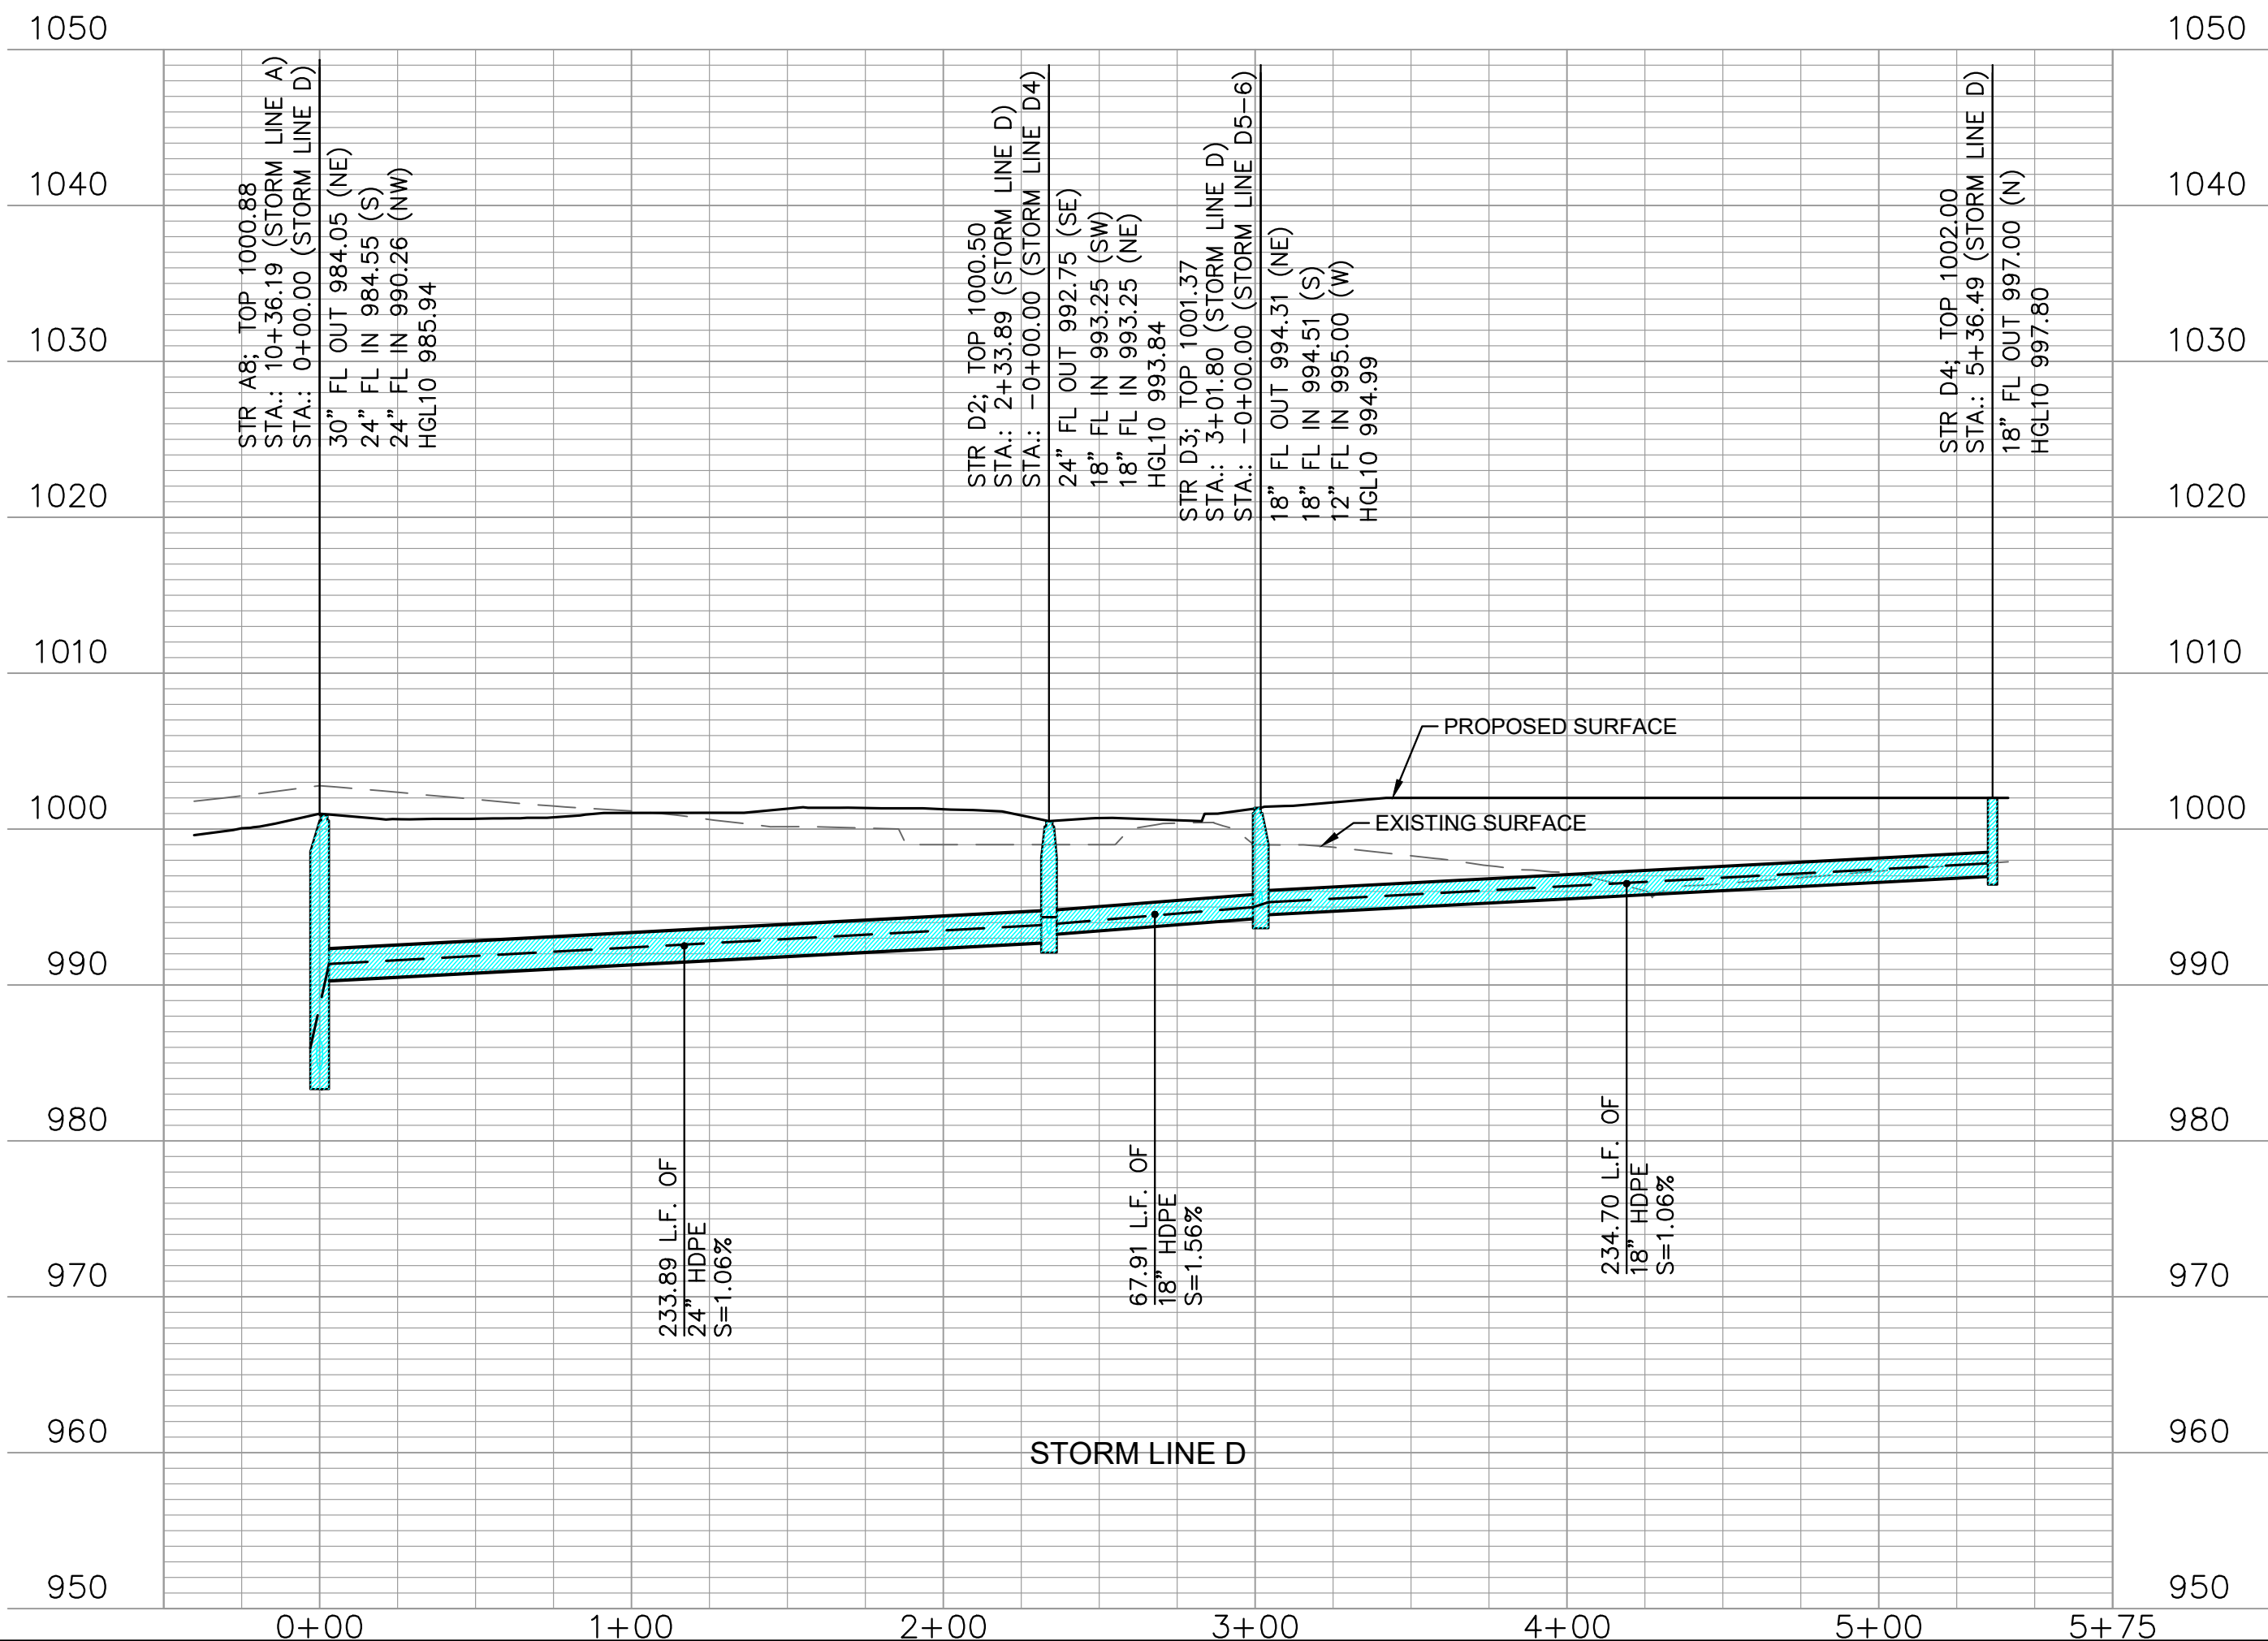

STORM SEWER GENERAL LAYOUT

SUMMIT SQUARE III
APARTMENTS

FINAL DEVELOPMENT PLANS

LEE'S SUMMIT, JACKSON COUNTY, MO


Certificate of Authority #MO 2020018354

SHEET #:

C-0503

REVIEWED BY:	NO.:	DATE:	REVISIONS/APPROVALS:
M.G.D.		2022.12.21	FDP SUBMITTAL
DESIGNED BY:			
N.W.H.			
DRAFTED BY:			
D.A.H.			
SP PROJECT #:			
4024			
NEIL W. HAAS, P.E.			
202034072			

Summit Fair Lots 27A & 27B

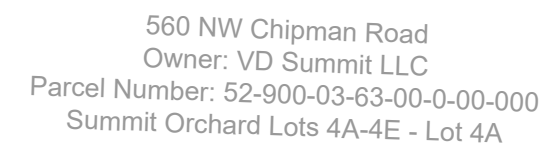



DESIGNED BY: N.W.H	2022.12.21	FDP SUBMITTAL
DRAFTED BY: D.A.H		
SP PROJECT #: 4024		
KEIL, W. HAAS, P.E. 2022034072		

UTILITY PLAN


SUMMIT SQUARE III
APARTMENTS
FINAL DEVELOPMENT PLANS
LEE'S SUMMIT, JACKSON COUNTY, MO

SHEET #:


C-0900

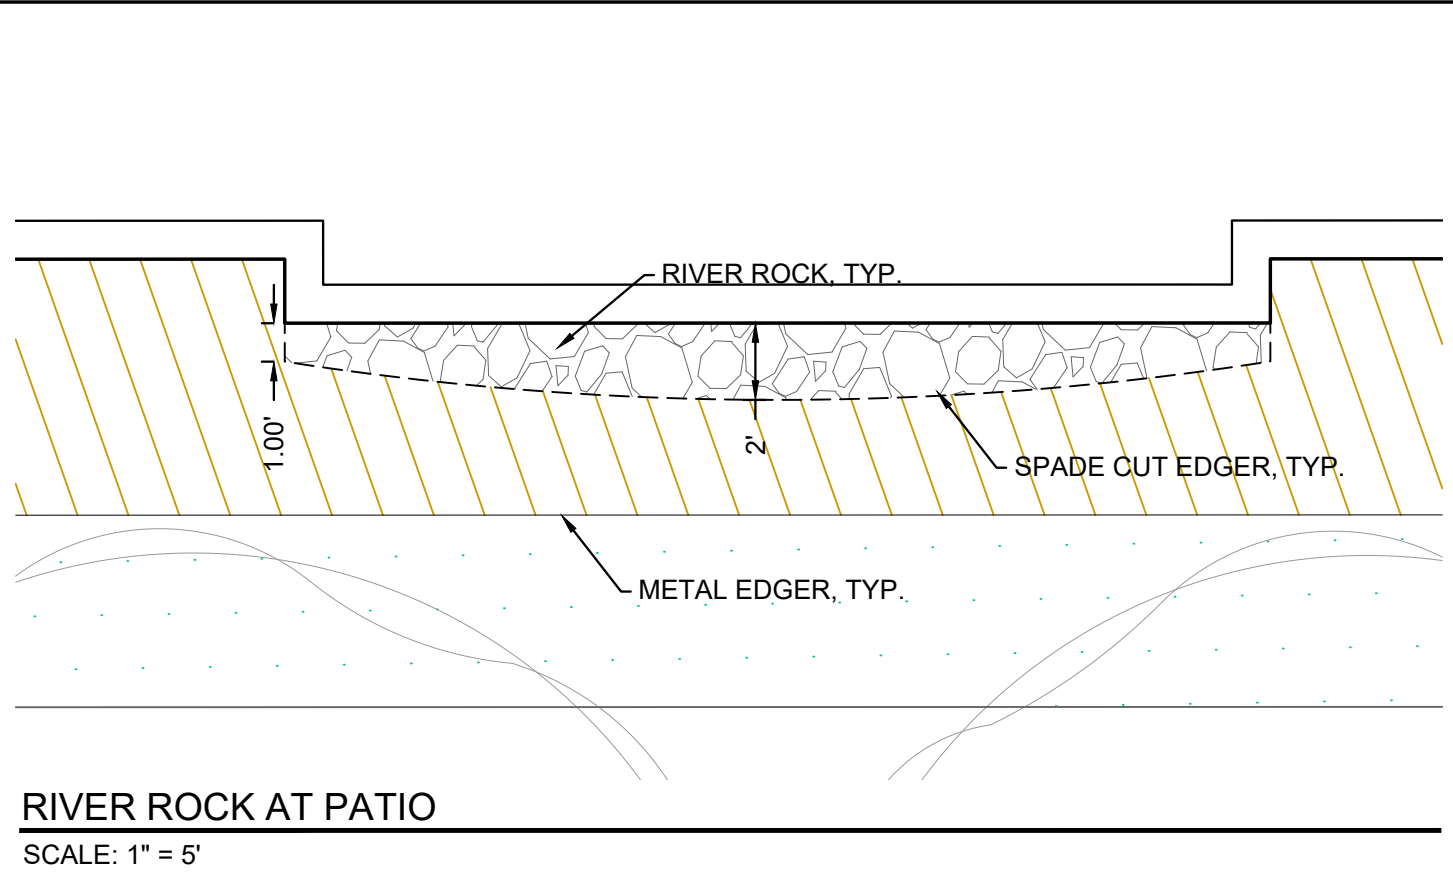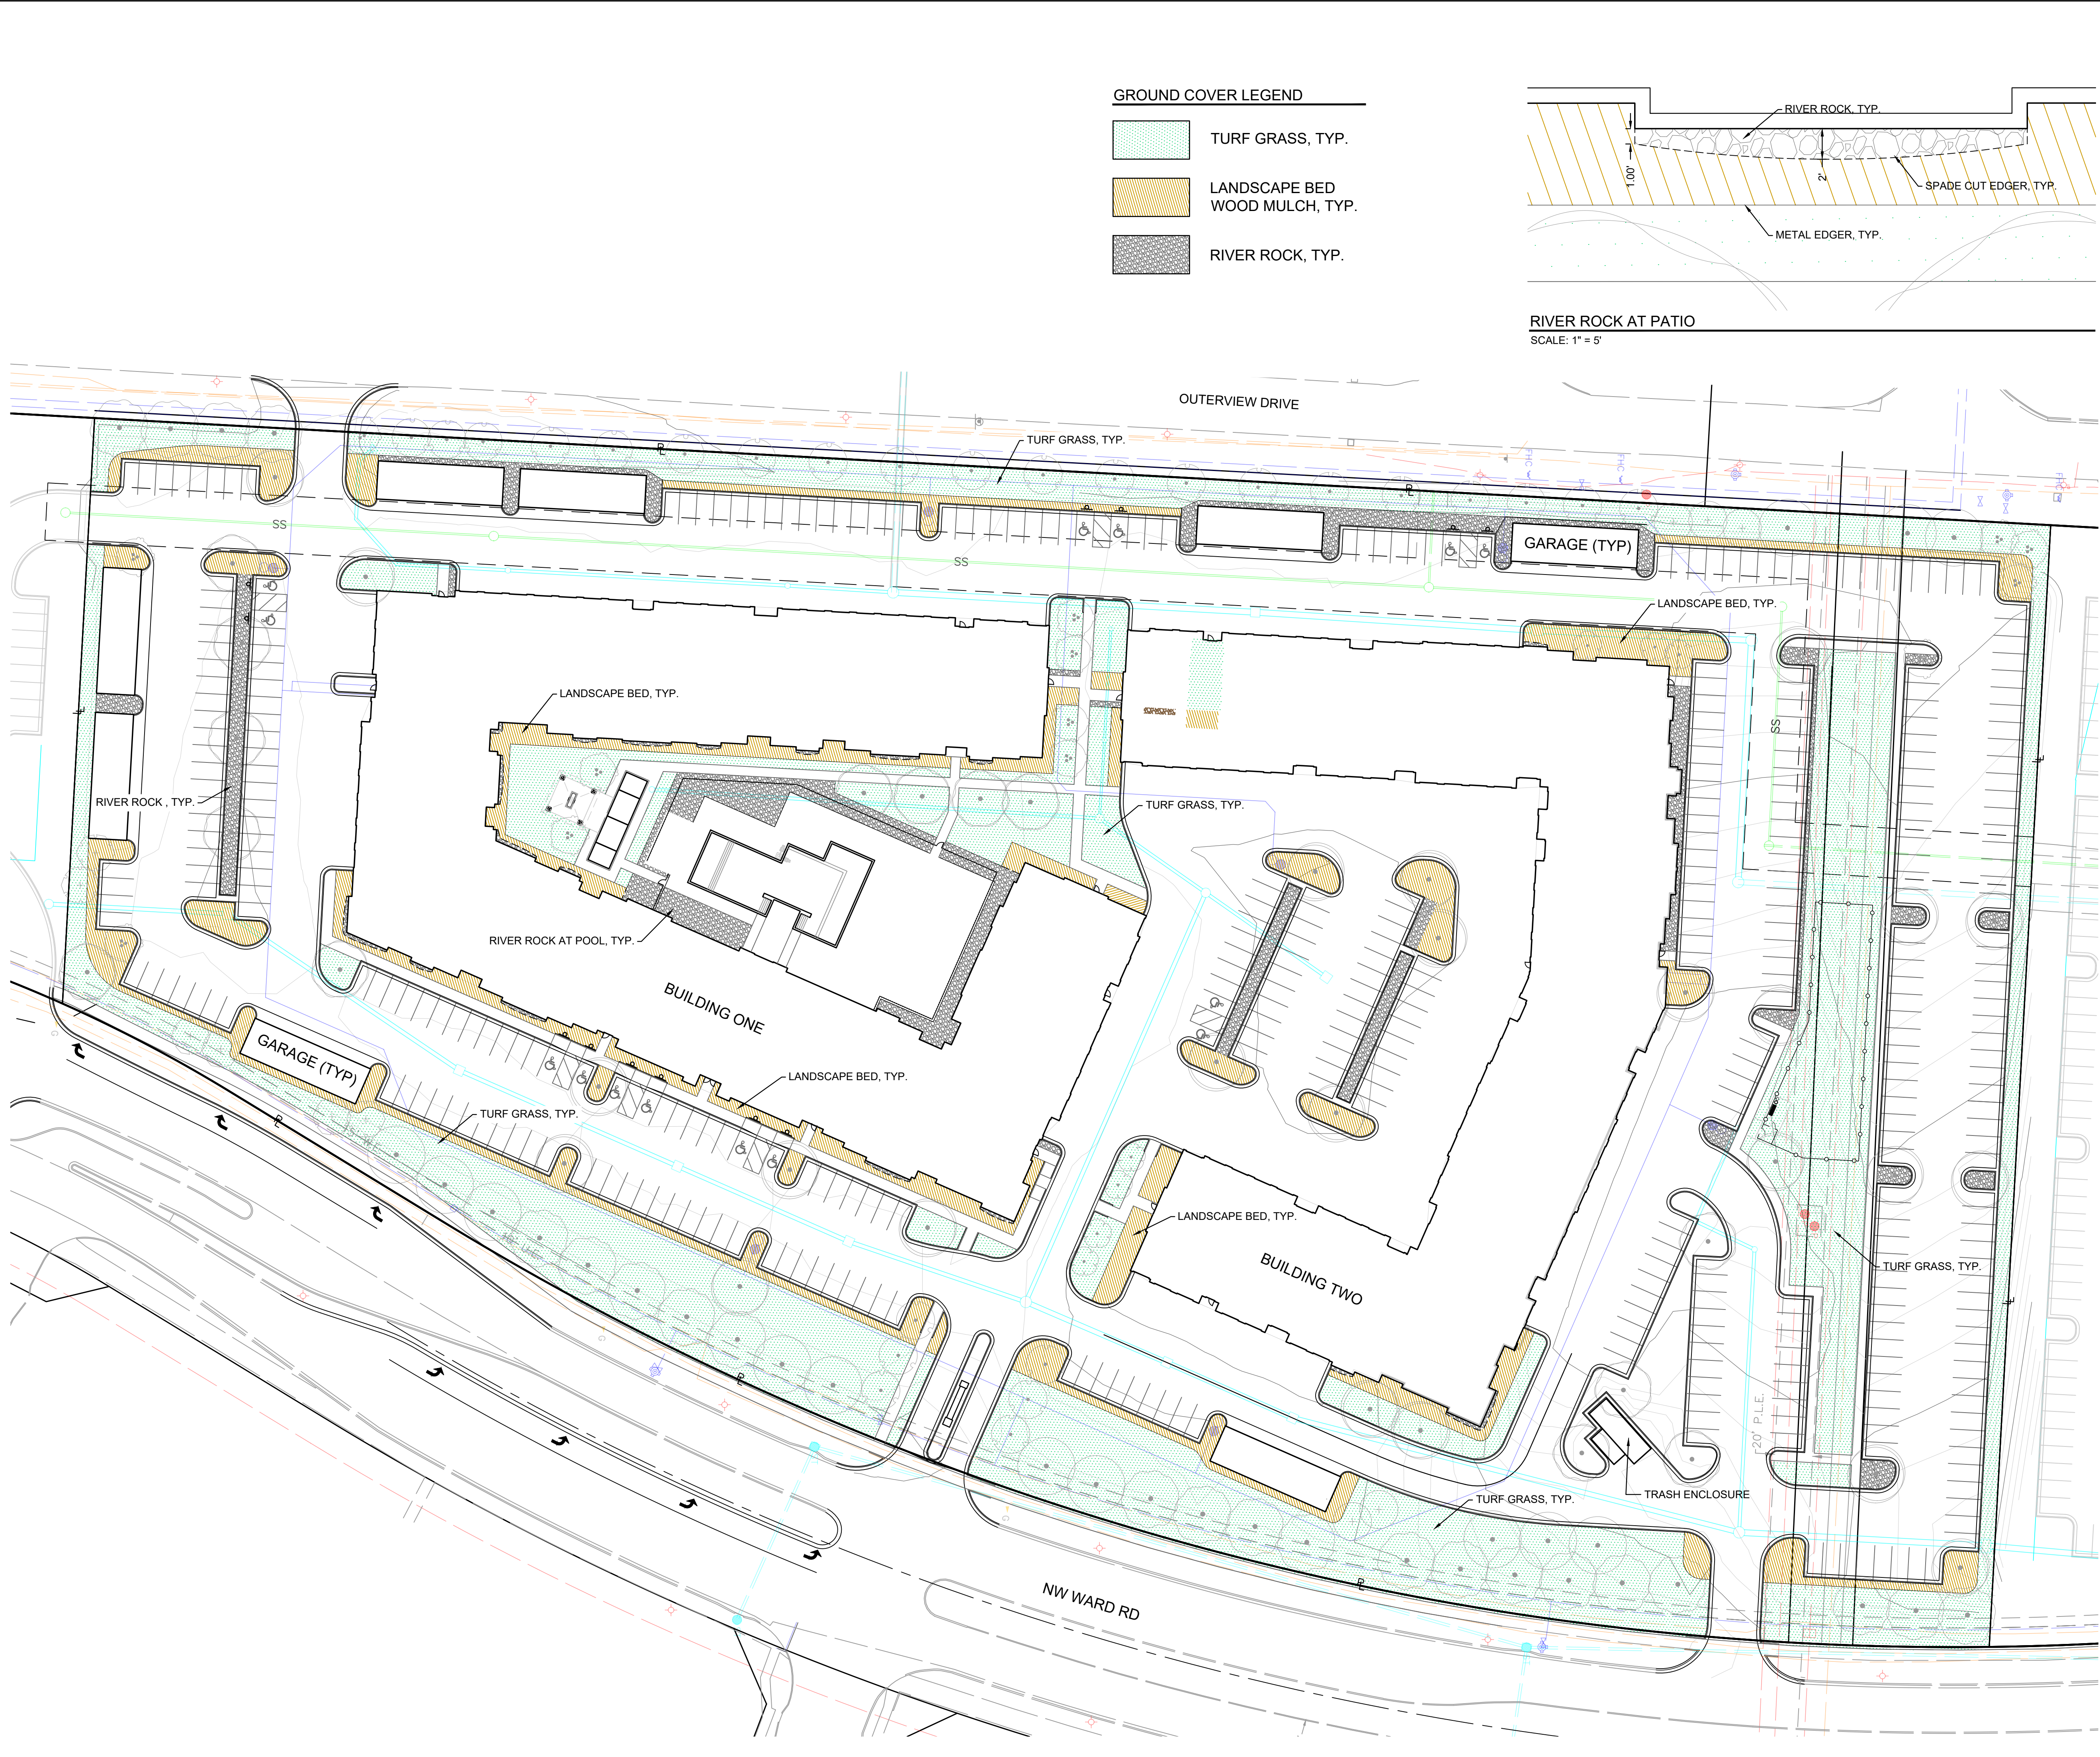


S:\01 PROJECTS\MULTI-FAMILY\424 SUMMIT SQUARE 3\CONSTRUCTION DOCUMENTS - APARTMENTS\PLANS\FINAL DEVELOPMENT PLANS\L-0300 LANDSCAPE PLAN - DETAILED.DWG

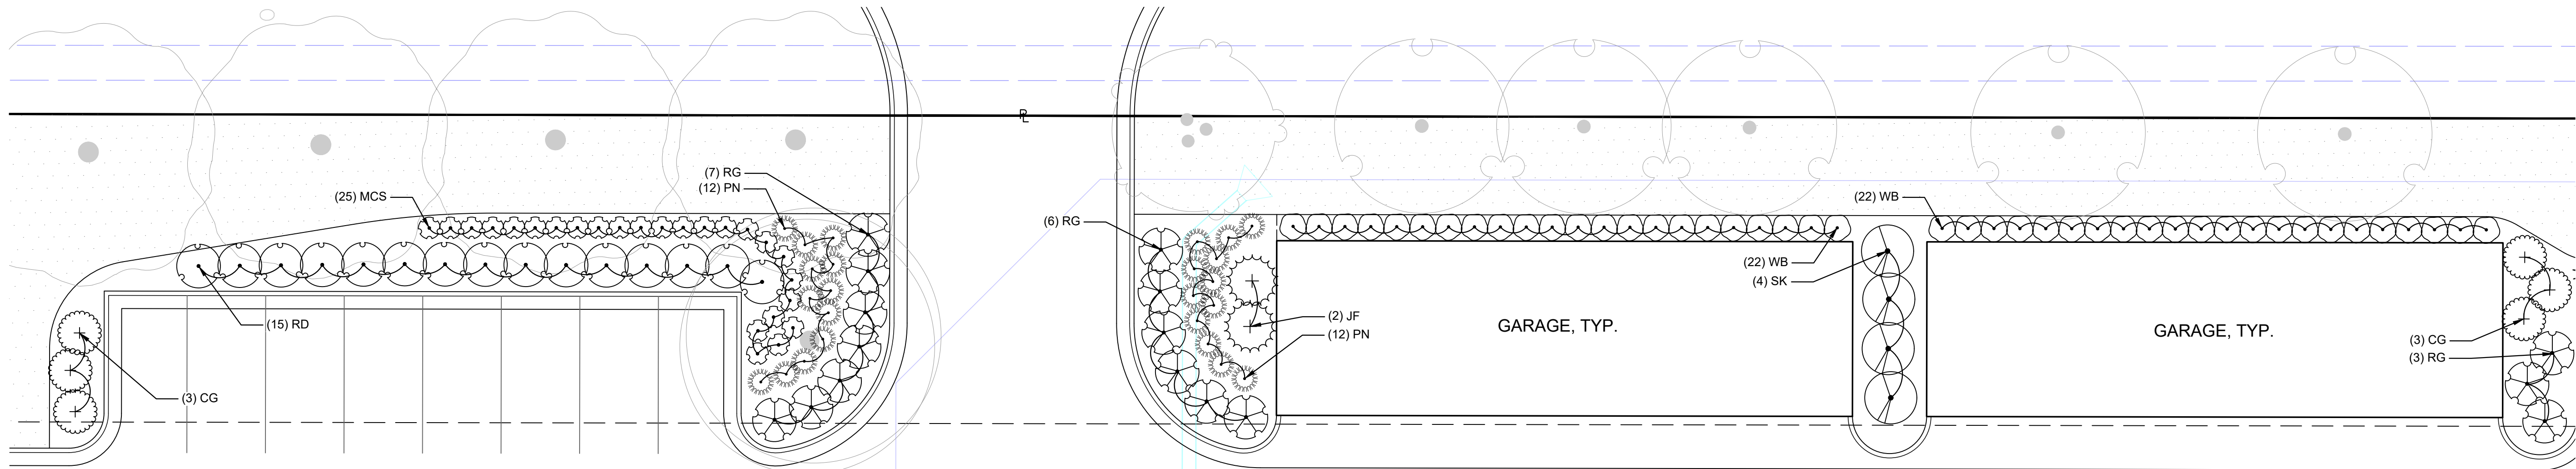



1 PERIMETER LANDSCAPE - OUTERVIEW DRIVE
SCALE: 1" = 10'

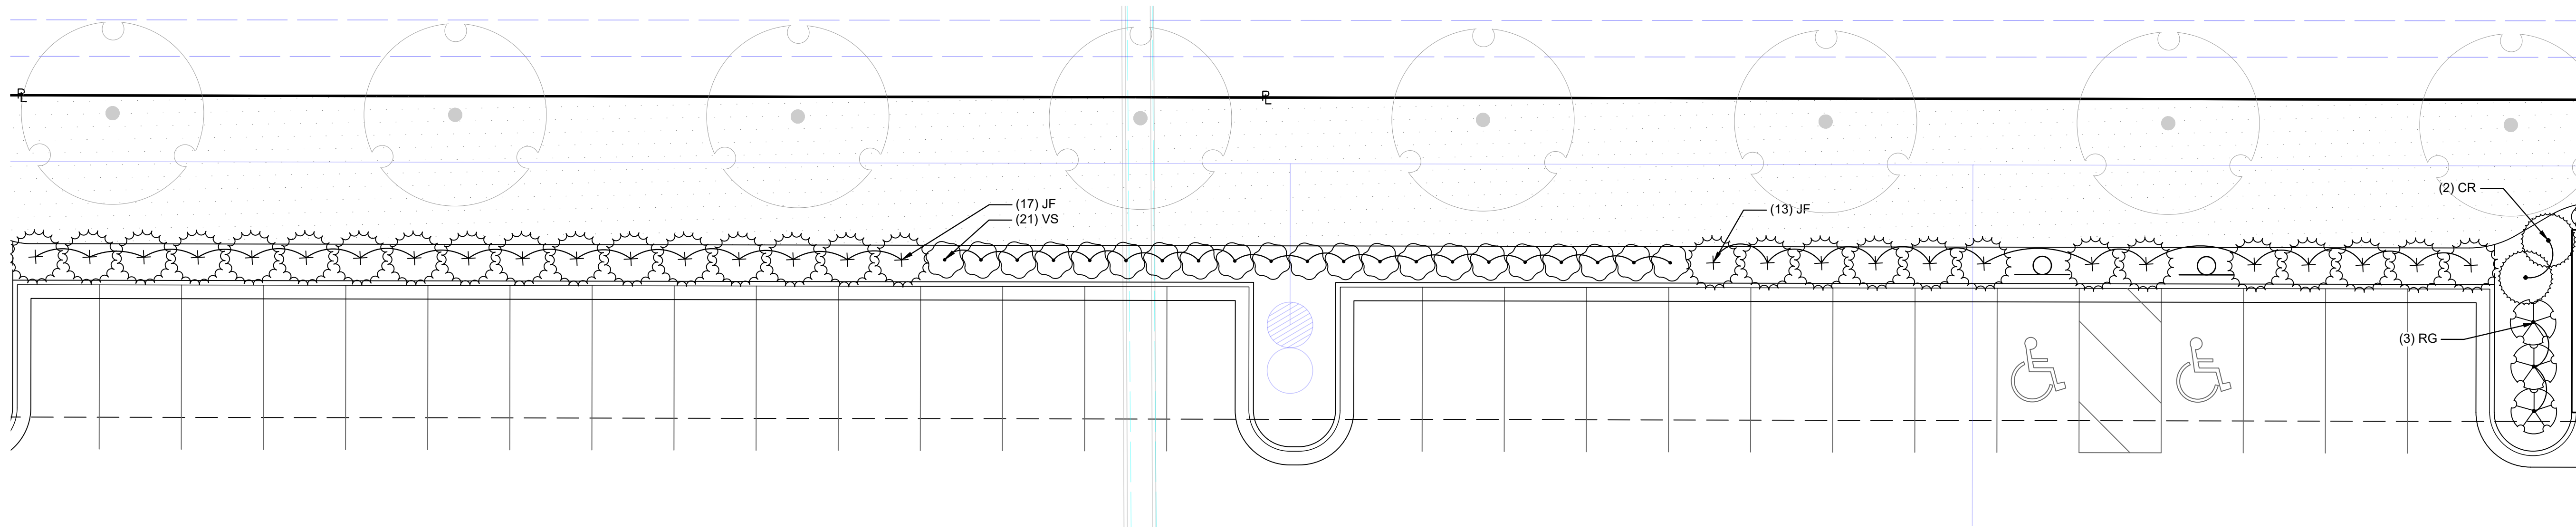

1 PERIMETER LANDSCAPE - OUTERVIEW DRIVE
SCALE: 1" = 10'

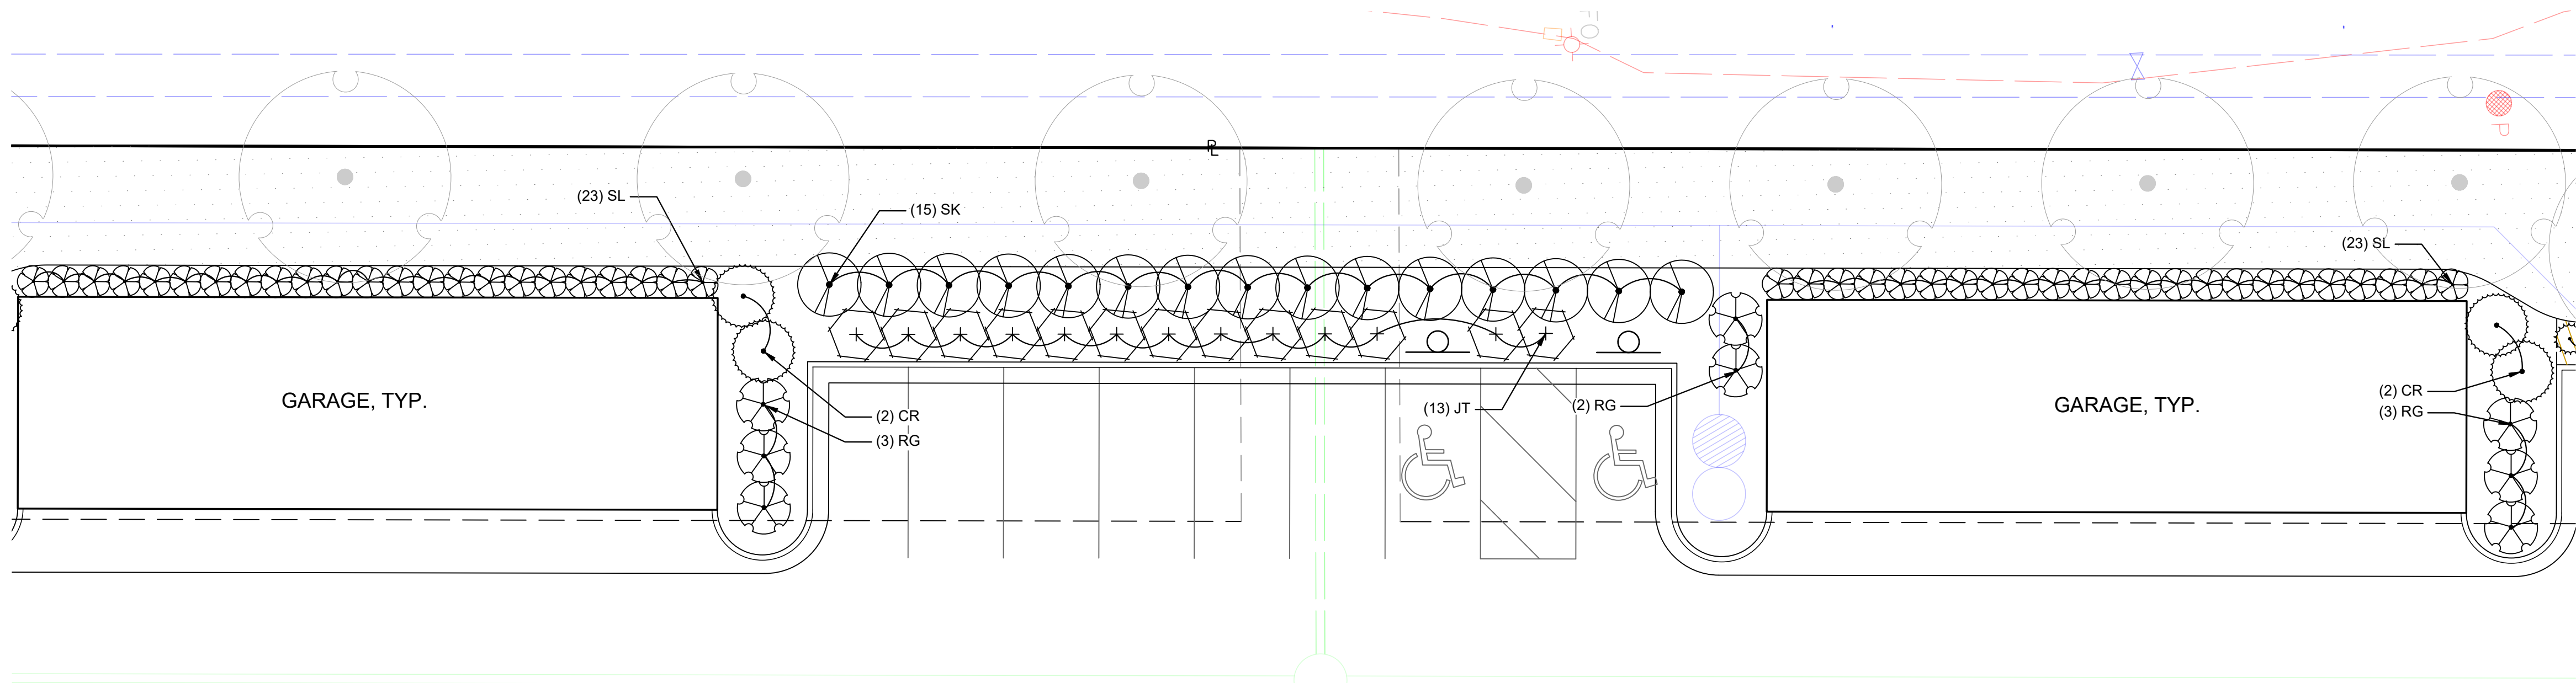


1 PERIMETER LANDSCAPE - OUTERVIEW DRIVE
SCALE: 1" = 10'

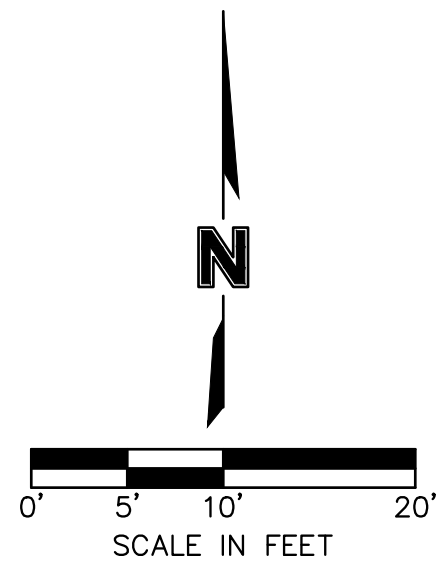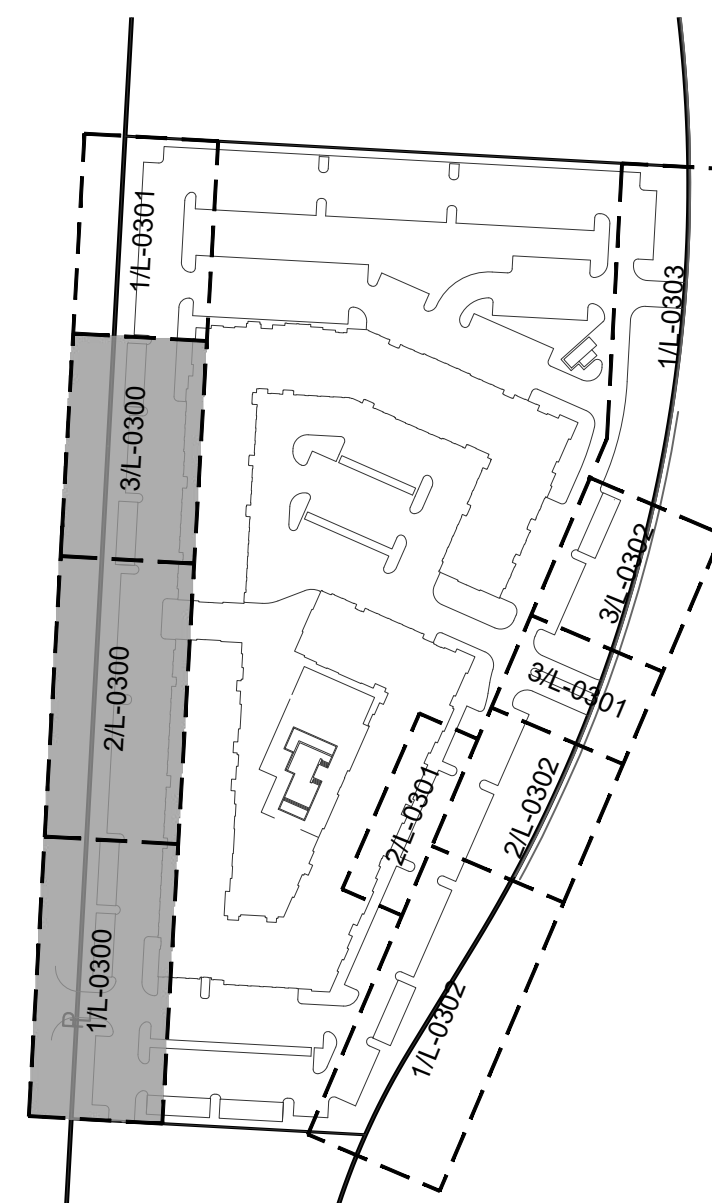


REVIEWED BY:	DATE:	NO.:	REVISIONS/APPROVALS:
M.G.D.	2022.12.21		FDP SUBMITTAL
DESIGNED BY:			
DRAFTED BY:			
SP PROJECT #:			
4024			
NEIL W. HAAS, P.E.			
2022034072			


S:\01 PROJECTS\MULTI-FAMILY\424 SUMMIT SQUARE 3\CONSTRUCTION DOCUMENTS - APARTMENTS\PLANS\FINAL DEVELOPMENT PLANS\L-0300 LANDSCAPE PLAN - DETAILED.DWG

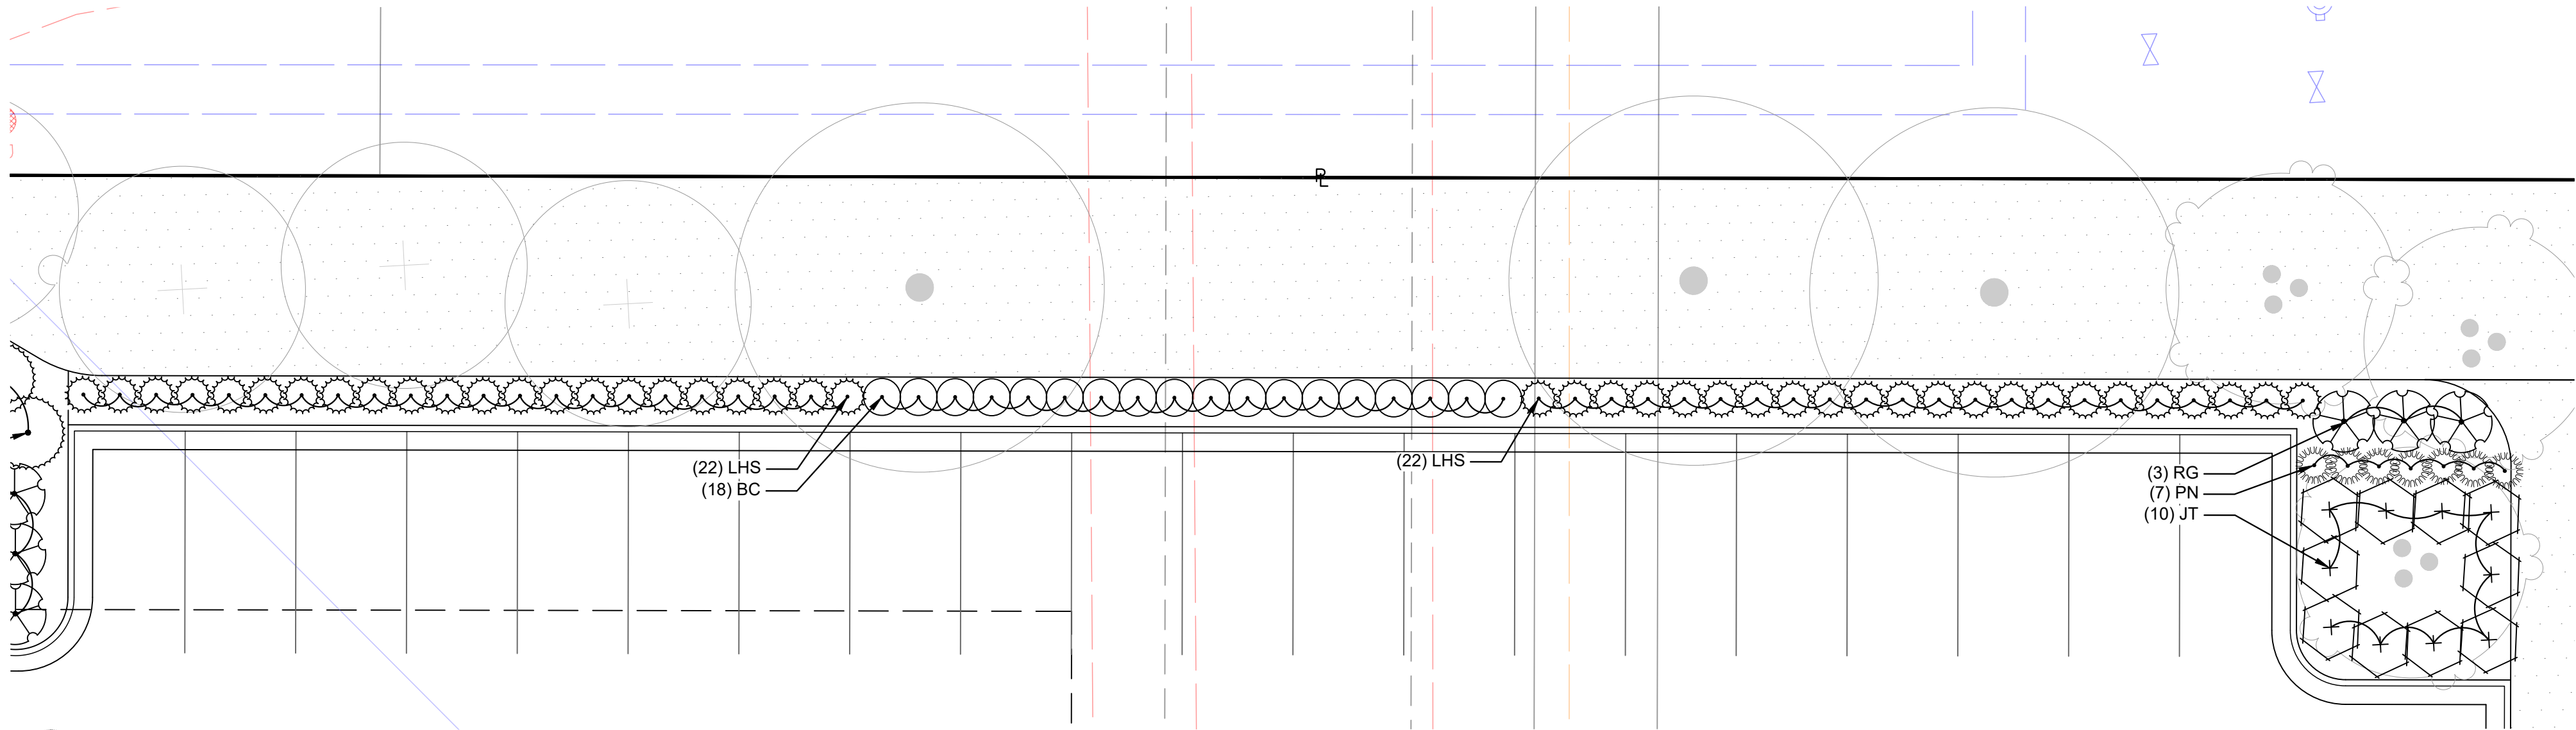


1 PERIMETER LANDSCAPE - OUTerview DRIVE
SCALE: 1" = 10'

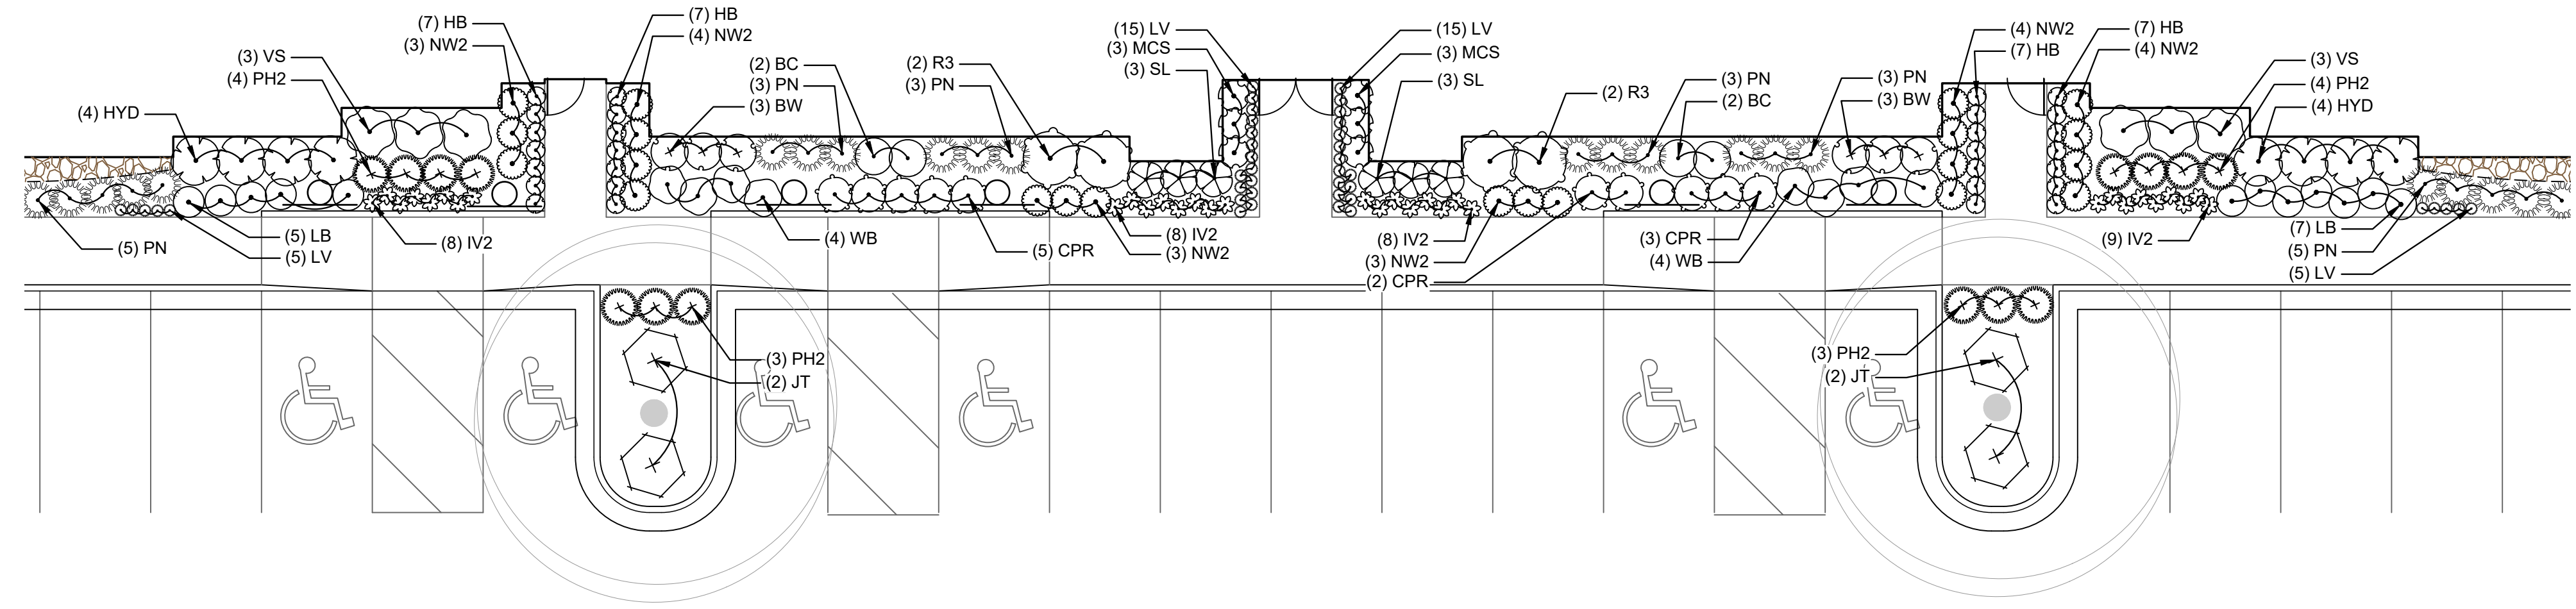


2 CLUBHOUSE ENTRY LANDSCAPE
SCALE: 1" = 10'

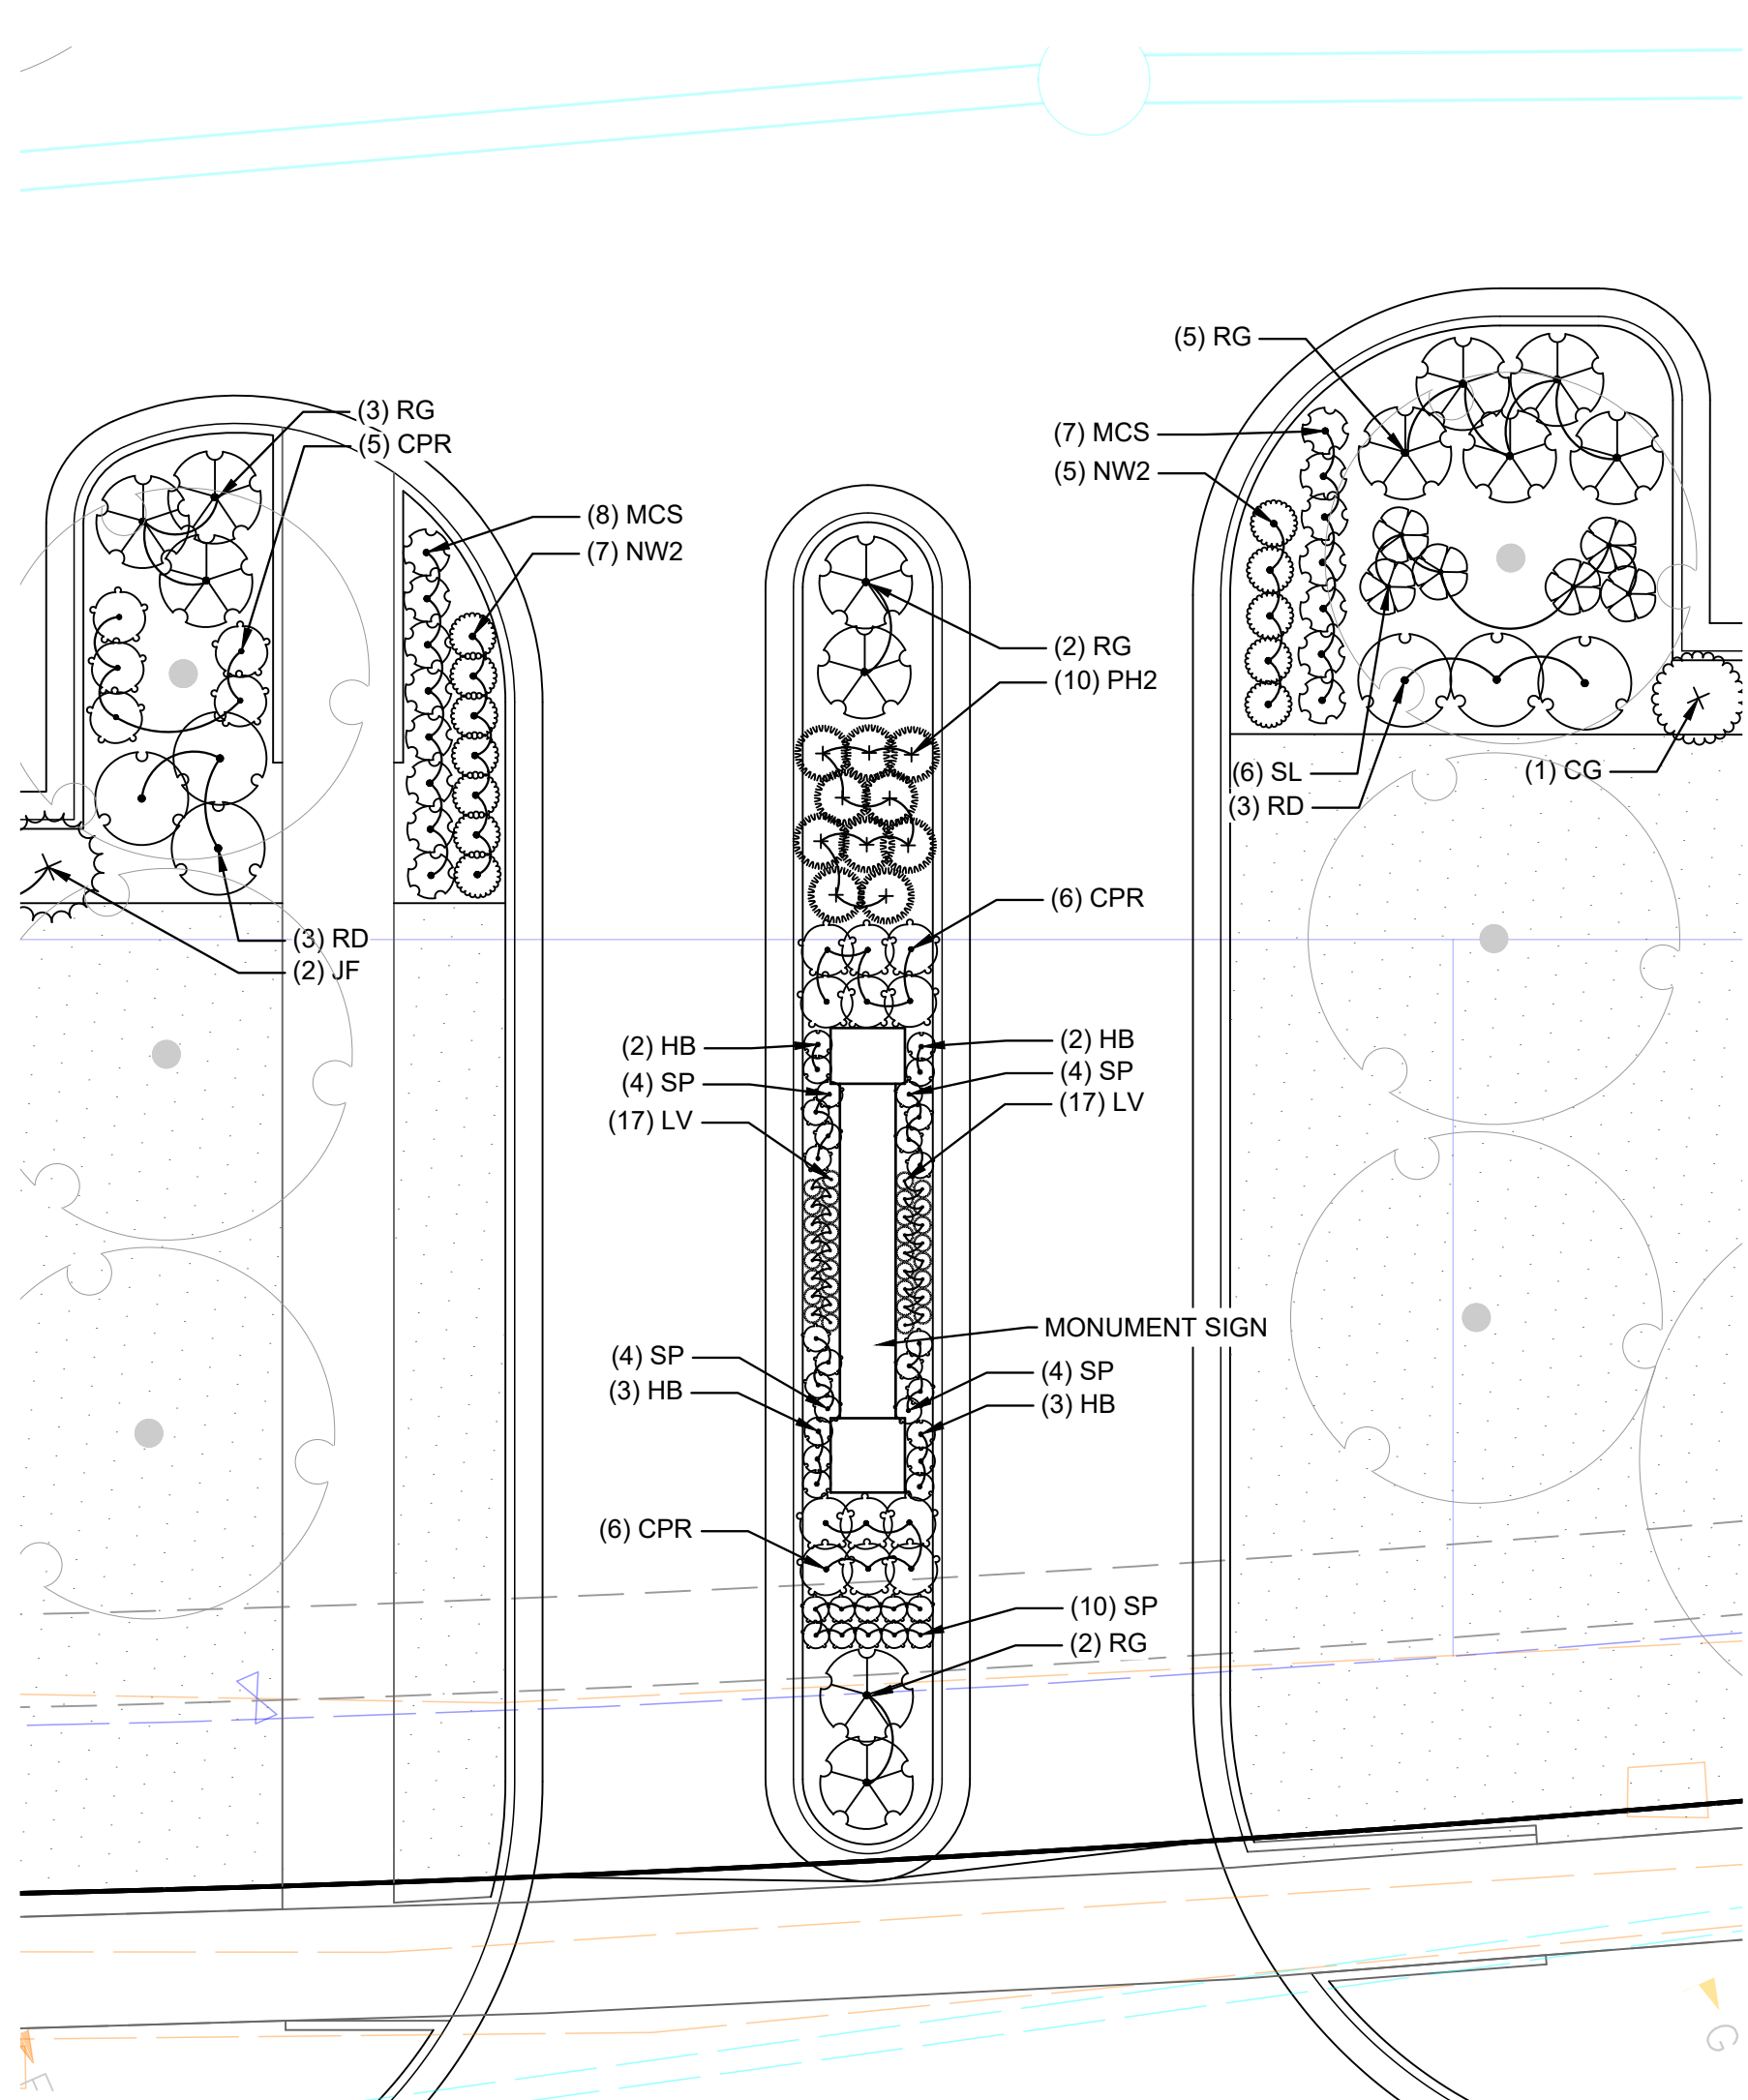

3 WARD ROAD MAIN ENTRY
SCALE: 1" = 10'

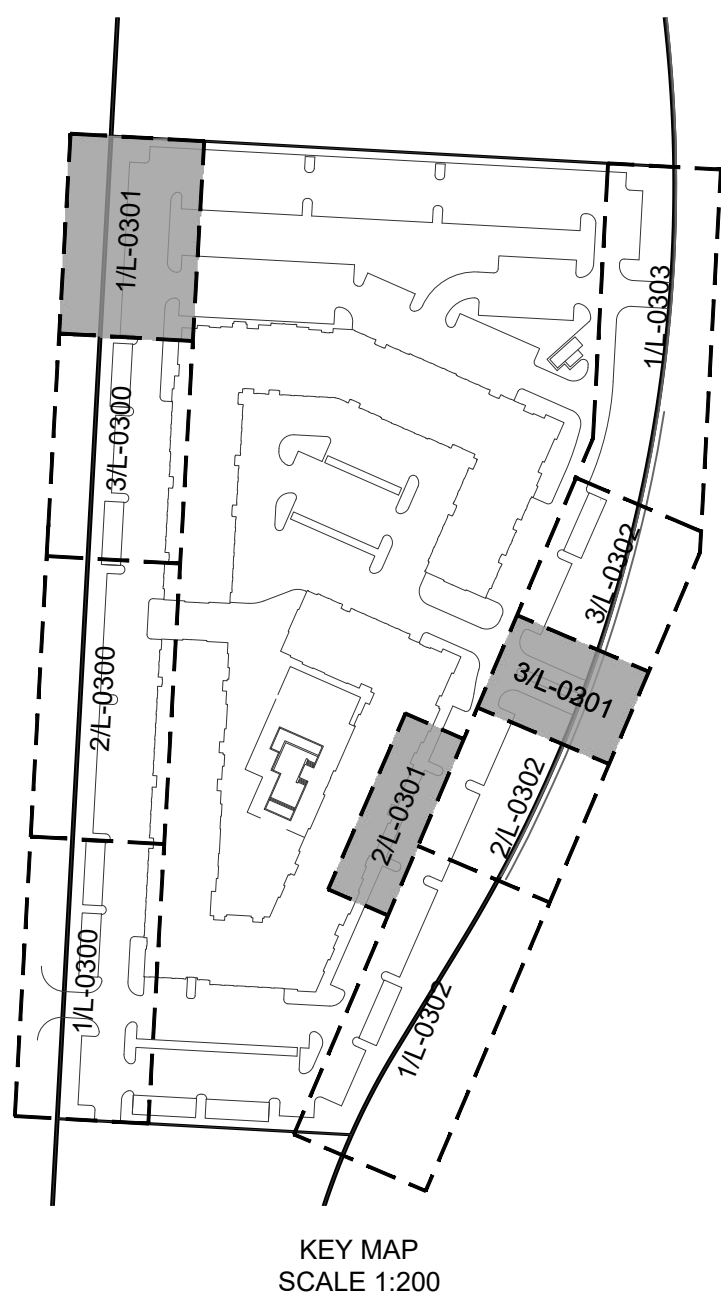


KEY MAP
SCALE 1:200

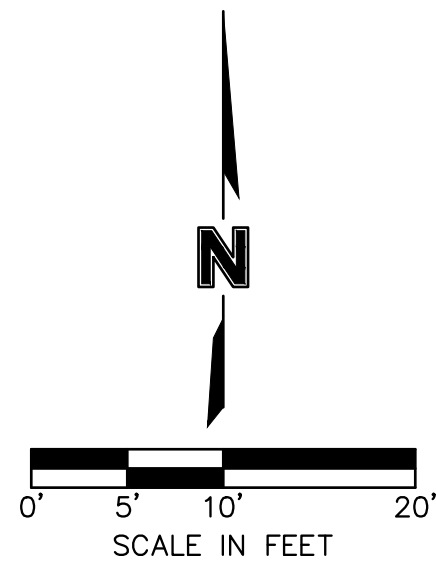


REVIEWED BY:	DATE:	NO.:	REVISIONS/APPROVALS:
M.G.D.	2022.12.21		FDP SUBMITTAL
DESIGNED BY:			
N.W.H.			
DRAFTED BY:			
D.A.H.			
SP PROJECT #:			
4024			
NEIL W. HAAS, P.E.			
2022034072			


LANDSCAPE PLAN
SUMMIT SQUARE III
APARTMENTS
FINAL DEVELOPMENT PLANS
LEE'S SUMMIT, JACKSON COUNTY, MO

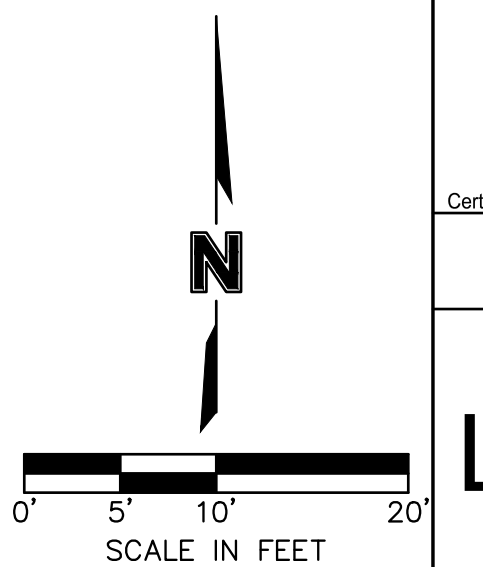


S:\01 PROJECTS\MULTI-FAMILY\424 SUMMIT SQUARE 3\CONSTRUCTION DOCUMENTS - APARTMENTS\PLANS\FINAL DEVELOPMENT PLANS\L-0300 LANDSCAPE PLAN - DETAILED.DWG

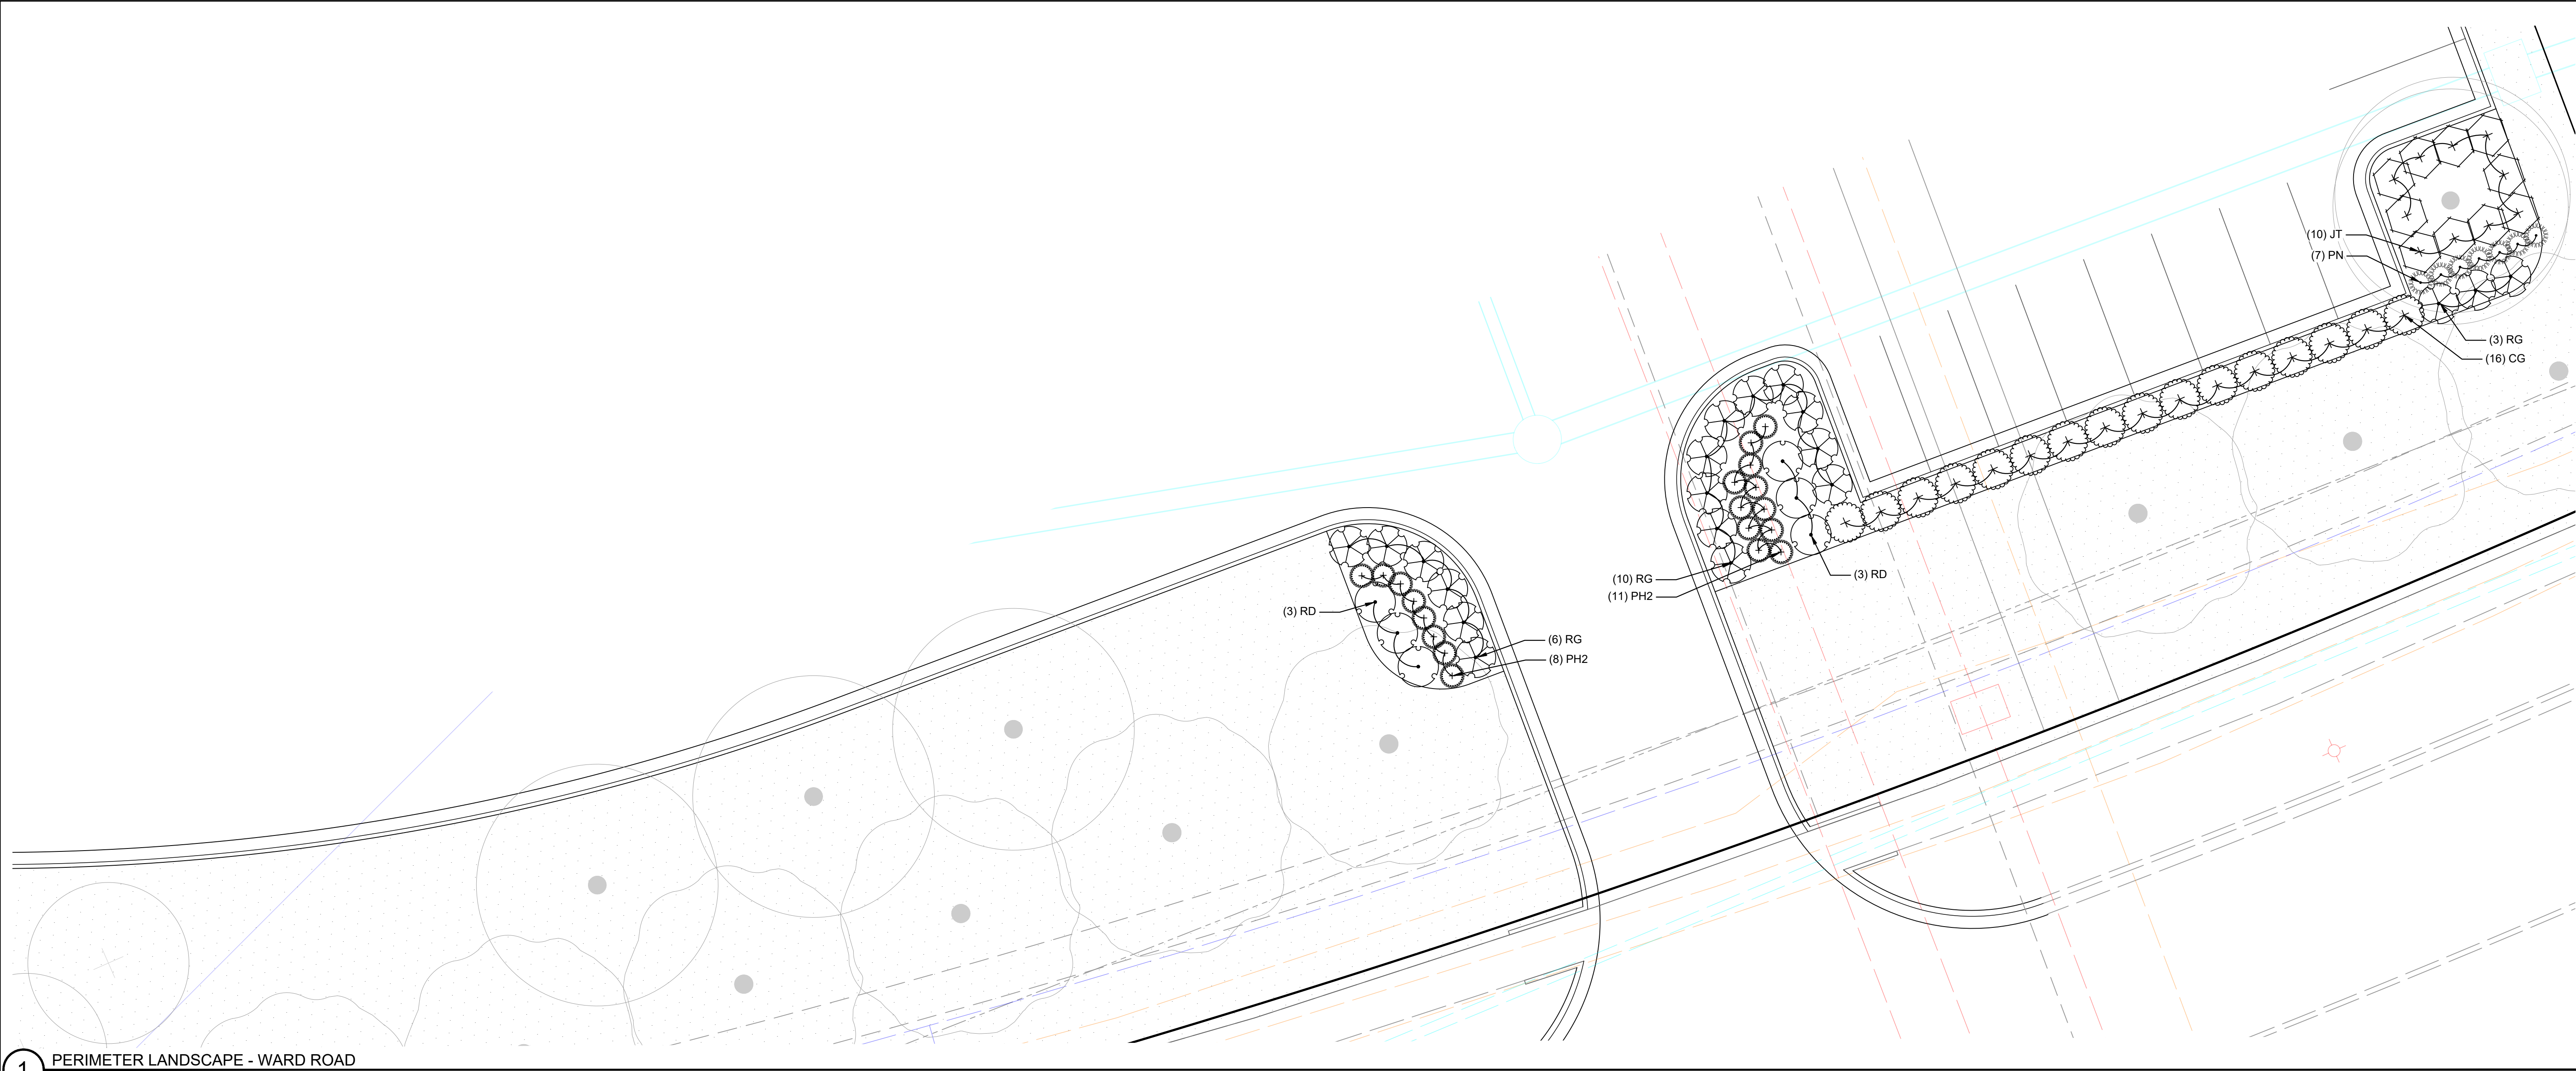

1 PERIMETER LANDSCAPE - WARD ROAD
SCALE: 1" = 10'

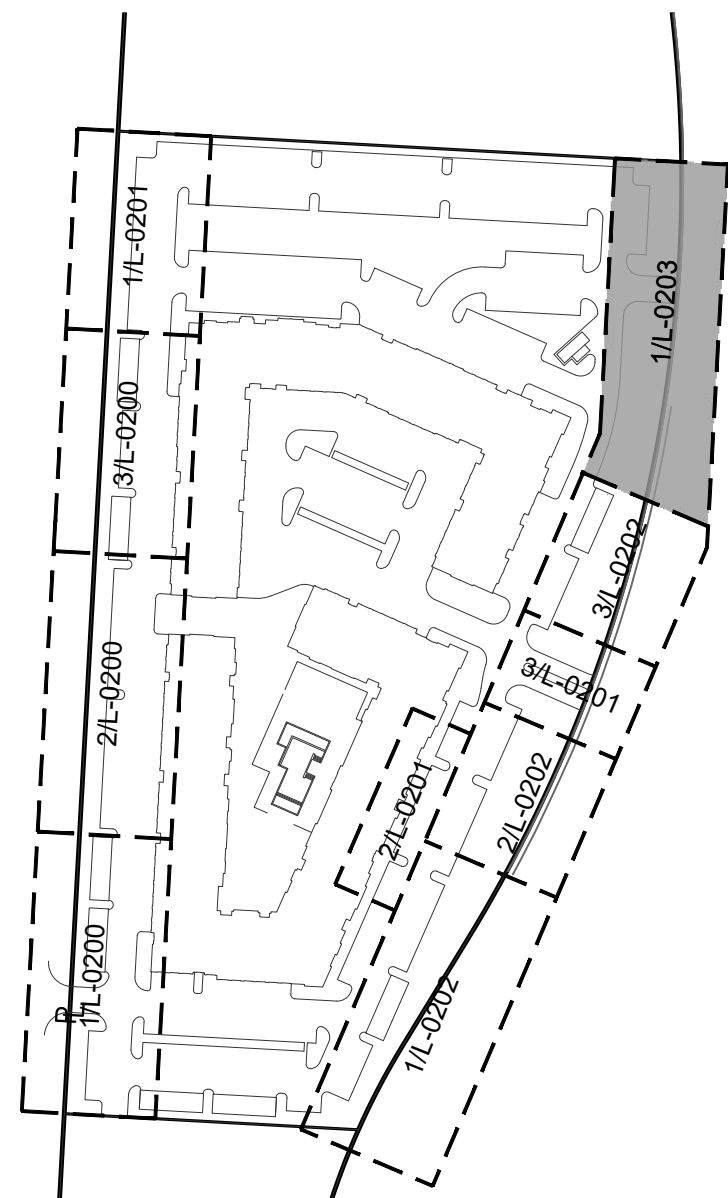

















KEY MAP
SCALE 1:200

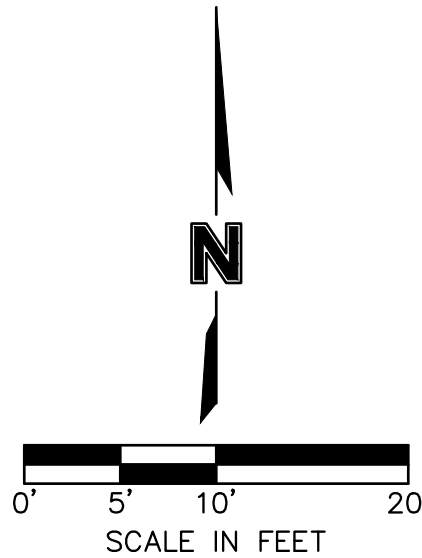

LANDSCAPE PLAN		REVISIONS/APPROVALS:	
SUMMIT SQUARE III		NO.:	DATE:
APARTMENTS			2022.12.21
FINAL DEVELOPMENT PLANS			
LEE'S SUMMIT, JACKSON COUNTY, MO			
Certificate of Authority #MO 2020018354			
SHEET #:			
L-0303			
SITEPOINT			
A Division of NorthPoint Development			
3315 N Oak Trafficway			
Kansas City, MO 64116			
816.888.7380			
sitepoint@northpointkc.com			

S:\PROJECTS\BUILT-FAMILY\0400 SUMMIT SQUARE CONSTRUCTION DOCUMENTS - APARTMENTS\PLANS\FINAL DOCUMENT PLANS-L-0400 DETAIL SHEETS.DWG

PLANT SCHEDULE TREES

                DECIDUOUS TREES	CODE	BOTANICAL / COMMON NAME	SIZE	CONTAINER	QTY
	AO	Acer rubrum 'October Glory' / October Glory Red Maple	2" Cal.	B&B	14
	MS	Malus x 'Spring Snow' / Spring Snow Crabapple	1.5" Cal.	B&B	13
	QM	Quercus macrocarpa / Burr Oak	2" Cal.	B&B	22
	QS	Quercus robur 'Fastigiata' TM / Skyrocket English Oak	2" Cal.	B&B	7
	SI	Syringa reticulata 'Ivory Silk' / Ivory Silk Japanese Tree Lilac	2" Cal.	B&B	26
	UA	Ulmus parvifolia 'Allee' TM / Allee Lacebark Elm	2" Cal.	B&B	24
	ZG	Zelkova serrata 'Green Vase' / Green Vase Sawleaf Zelkova	2" Cal.	B&B	13
EVERGREEN TREES	CODE	BOTANICAL / COMMON NAME	SIZE	CONTAINER	QTY
	PA	Picea abies / Norway Spruce	6' Ht.	B&B	6
	PC	Picea pungens / Colorado Spruce	6' Ht.	B&B	5
SHRUBS	CODE	BOTANICAL / COMMON NAME	SIZE	CONTAINER	QTY
	BC	Berberis thunbergii 'Crimson Pygmy' / Crimson Pygmy Japanese Barberry	5 gal.	Container	50
	CR	Cornus sericea / Red Twig Dogwood	5 gal.	Container	6
	HYD	Hydrangea macrophylla 'Bailmer' / Endless Summer® Hydrangea	2 gal.	Container	38
	LHS	Itea virginica 'Henry's Garnet' / Henry's Garnet Sweetspire	2 gal.	Container	66
	RG	Rhus aromatica 'Gro-Low' / Gro-Low Fragrant Sumac	2 gal.	Container	122
	CPR	Rosa x 'Flower Carpet Appleblossom' / Flower Carpet® Appleblossom Groundcover Rose	2 gal.	Container	45
	R3	Rosa x 'Radiko' TM / Double Knock Out Red Rose	5 gal.	Container	10
	RD	Rosa x 'Radtkopink' TM / Pink Double Knock Out Rose	5 gal.	Container	39
	MCS	Spiraea japonica 'Walburna' / Magic Carpet Japanese Spirea	2 gal.	Container	89
	SL	Spiraea x bumalda 'Little Princess' / Little Princess Spirea	5 gal.	Container	110
	SK	Syringa pubescens patula 'Miss Kim' / Miss Kim Korean Lilac	5 gal.	Container	23
	VC	Viburnum carlesii / Koreanspice Viburnum	5 gal.	Container	12
	VS	Viburnum plicatum tomentosum 'Summer Snowflake' / Summer Snowflake Viburnum	2 gal.	Container	66
	WB	Weigela florida 'Bramwell' / Fine Wine® Weigela	2 gal.	Container	57
EVERGREEN	CODE	BOTANICAL / COMMON NAME	SIZE	CONTAINER	QTY
	BW	Buxus sinica insularis 'Wintergreen' / Wintergreen Korean Boxwood	5 gal.	Container	6
	CG	Chamaecyparis pisifera 'Golden Mop' / Golden Mop Threadleaf Sawara Cypress	5 gal.	Container	60
	JF	Juniperus chinensis 'Sea Green' / Sea Green Juniper	5 gal.	Container	71
	JT	Juniperus sabina 'Tamariscifolia' / Tamarix Juniper	5 gal.	Container	93
GRASSES	CODE	BOTANICAL / COMMON NAME	SIZE	CONTAINER	QTY
	CK	Calamagrostis x acutiflora 'Karl Foerster' / Karl Foerster Feather Reed Grass	3 gal.	Container	21
	LV	Liriope muscari 'Variegata' / Variegated Lilyturf	#1	Pot	116
	PN	Panicum virgatum 'Northwind' / Northwind Switch Grass	1 gal.		141
	PH2	Pennisetum alopecuroides 'Hamelii' / Hamelii Fountain Grass	3 gal.	Container	89
PERENNIALS	CODE	BOTANICAL / COMMON NAME	SIZE	CONTAINER	QTY
	HB	Hemerocallis x 'Black Eyed Stella' / Black Eyed Stella Daylily	1 gal.		78
	IV2	Iris virginica / Blue Flag Iris	1 gal.		46
	LB	Leucanthemum x superbum 'Becky' / Becky Shasta Daisy	1 gal.		41
	NW2	Nepeta x 'Walker's Low' / Walker's Low Catmint	1 gal.		42
	SP	Salvia nemorosa / Meadow Sage	1 gal.		33

GENERAL NOTES:

- ALL PLANTS MUST BE HEALTHY AND FREE OF PESTS AND DISEASE.
- ALL TREES MUST BE STRAIGHT TRUNKED AND MEET ALL SPECIFICATIONS.
- ALL PLANTS ARE SUBJECT TO APPROVAL OF NORTHPOINT DEVELOPMENT BEFORE, DURING, AND AFTER INSTALLATION.
- ALL PLANTS MUST BE INSTALLED PER DETAILS.
- THE CONTRACTOR SHALL BE RESPONSIBLE FOR LOCATING ALL UTILITIES AND SHALL AVOID DAMAGE TO THEM. UNDERGROUND UTILITIES ARE INDICATED ON PLANS ARE APPROXIMATE LOCATIONS. CONTRACTOR SHALL CALL UTILITY LOCATING SERVICES.
- CONTRACTOR IS RESPONSIBLE FOR REPAIRING ALL DAMAGE TO UTILITIES, STRUCTURES, SITE APPURTENANCES, ETC. WHICH OCCURS AS A RESULT OF THE LANDSCAPE CONSTRUCTION.
- CONTRACTOR IS RESPONSIBLE FOR VERIFYING ALL QUANTITIES INDICATED ON THE PLANS.
- CONTRACTOR IS RESPONSIBLE FOR MAINTAINING ALL PLANTS AND LAWN UNTIL THE WORK IS ACCEPTED BY NORTHPOINT DEVELOPMENT.
- CONTRACTOR SHALL GUARANTEE ALL PLANT MATERIAL FOR A PERIOD OF ONE YEAR FROM THE ACCEPTANCE OF THE LANDSCAPING. CONTRACTOR SHALL REPLACE ALL DEAD AND DYING PLANTS AT THE END OF THE GUARANTEE TIME.
- ALL PLANTS THAT DIES, DEFOLIATES, OR TURNS BROWN PRIOR TO ACCEPTANCE BY NORTHPOINT DEVELOPMENT SHALL BE REPLACED.
- ALL PLANT MATERIAL SHALL CONFORM TO AMERICAN STANDARD FOR NURSERY STOCK.
- MULCH OR RIVER ROCK SHALL BE INSTALLED IN ALL PLANTING BEDS, AROUND TREES, AND SHALL BE 3" THICK AS INDICATED ON THE PLANS AND DETAILS.
- CONTRACTOR SHALL KEEP THE WORKSITE CLEAN AND REMOVE ALL WASTE MATERIALS FOR DISPOSAL PER LOCAL, STATE, AND FEDERAL REGULATIONS.
- CONTRACTOR SHALL SEED ALL DISTURBED AREAS THAT ARE NOT INDICATED ON PLANS.

SODDING NOTES:

- ALL AREAS SPECIFIED AS "SOD" SHALL BE SODDED WITH EITHER STRIPS OR ROLLS OF SOD SPECIES AS INDICATED IN THE PLANT LIST. CONTRACTOR SHALL VERIFY QUANTITIES.
- AREA WHERE SOD IS TO BE INSTALLED SHALL BE FREE OF STONE, STICKS, AND OTHER FOREIGN MATERIALS.
- SURFACE SHALL BE RACKED TO A SMOOTH SURFACE AND BE FREE OF DEPRESSIONS AND MOUNDS.
- LAY SOD WITHIN 24 HOURS OF STRIPPING. DO NOT LAY SOD IF DORMANT OR IF GROUND IS FROZEN. PROTECT SOD FROM BREAKAGE AND DRYING.
- LAY SOD TO FORM A SOLID MASS WITH TIGHTLY FITTED JOINTS. BUTT ENDS AND SIDES OF SOD. STAGGER SOD TO OFFSET JOINTS IN ADJACENT COURSES. AVOID DAMAGE TO SUBGRADE OR SOD DURING INSTALLATION.
- FILL IN ALL GAPS WITH PIECES OF SOD AND REMOVE EXCESS SOD.
- LAY SOD ACROSS ANGLE OF SLOPES EXCEEDING 1:4.
- ANCHOR SOD ON SLOPES EXCEEDING 1:4 WITH WOOD PEGS TO PREVENT SLIPPAGE.
- AFTER SOD HAS BEEN INSTALLED, ROLL AND SATURATE SOD WITH FINE WATER SPRAY WITHIN 2 HOURS OF PLANTING. DURING FIRST WEEK, WATER DAILY OR MORE FREQUENTLY AS NEEDED TO MAINTAIN MOIST SOIL TO A MINIMUM DEPTH OF 1-1/2 INCHES (38 MM) BELOW THE SOD. ROLL SOD TO ENSURE CONTACT WITH SOIL SURFACE.
- TWO WEEKS AFTER SOD INSTALLATION, APPLY FERTILIZER AT RECOMMENDED RATE FOR NEWLY ESTABLISHED LAWNS.
- CONTRACTOR SHALL MAINTAIN TURF UNTIL ACCEPTED BY NORTHPOINT DEVELOPMENT. MAINTENANCE SHALL INCLUDE BUT NOT BE LIMITED TO: WATERING, FERTILIZING, WEEDING, MOWING, TRIMMING, AND ROLLING. CONTRACTOR SHALL REGRADE AND REPLANT AS NECESSARY TO ESTABLISH A SMOOTH SODDED SURFACE, FREE OF ERODED OR BARE AREAS, FREE OF WEEDS AND ACCEPTABLE TO NORTHPOINT DEVELOPMENT.

SEEDING NOTES:


- ALL AREAS SPECIFIED AS "SEED" SHALL BE HYDROSEEDDED WITH SEED SPECIES AS INDICATED ON PLANT LIST. CONTRACTOR SHALL VERIFY QUANTITIES.
- AREA WHERE SEED IS TO BE INSTALLED SHALL BE FREE OF STONE, STICKS, AND OTHER FOREIGN MATERIALS.
- SURFACE SHALL BE RAKED TO A SMOOTH SURFACE AND BE FREE OF DEPRESSIONS AND MOUNDS.
- HYDROSEEDING MIX SHALL CONSIST OF SEED, FERTILIZER, AND FIBER MULCH.
- ALL DISTURBED AREAS SHALL BE HYDROSEEDDED.
- SEEDDED AREAS WILL BE ACCEPTED BY NORTHPOINT DEVELOPMENT WHEN SEED HAS SPROUTED, ESTABLISHED, FREE OF WEEDS AND BARE AREAS.

MULCH NOTES:

- ALL PLANTING AREAS SHALL BE COVERED WITH 3" OF BROWN HARDWOOD MULCH OR 3" OF RIVER ROCK AS INDICATED ON THE PLANS AND DETAILS.
- MULCH SHALL BE FREE OF ROCKS AND OTHER FOREIGN MATERIAL.
- RIVER ROCK SHALL BE 3-5" IN SIZE, ROUNDED EDGES, SMOOTH SURFACE, WASHED AND FREE OF FINES AND OTHER DEBRIS.
- ALL AREAS RECEIVING RIVER ROCK SHALL HAVE VIGORO WEEDBLOCK FILM INSTALLED BETWEEN THE ROCK AND SOIL.
- CONTRACTOR SHALL SUBMIT SAMPLE OF RIVER ROCK TO NORTHPOINT DEVELOPMENT REPRESENTATIVE FOR APPROVAL.

METAL EDGING:

- ALL AREAS RECEIVING RIVER ROCK SHALL BE SEPARATED FROM TURF AREAS WITH METAL EDGING.
- METAL EDGING SHALL BE INSTALLED FREE OF KINKS AND ABRUPT BENDS.
- METAL EDGING SHALL BE SECURED WITH STAKES DRIVEN INTO THE GROUND.

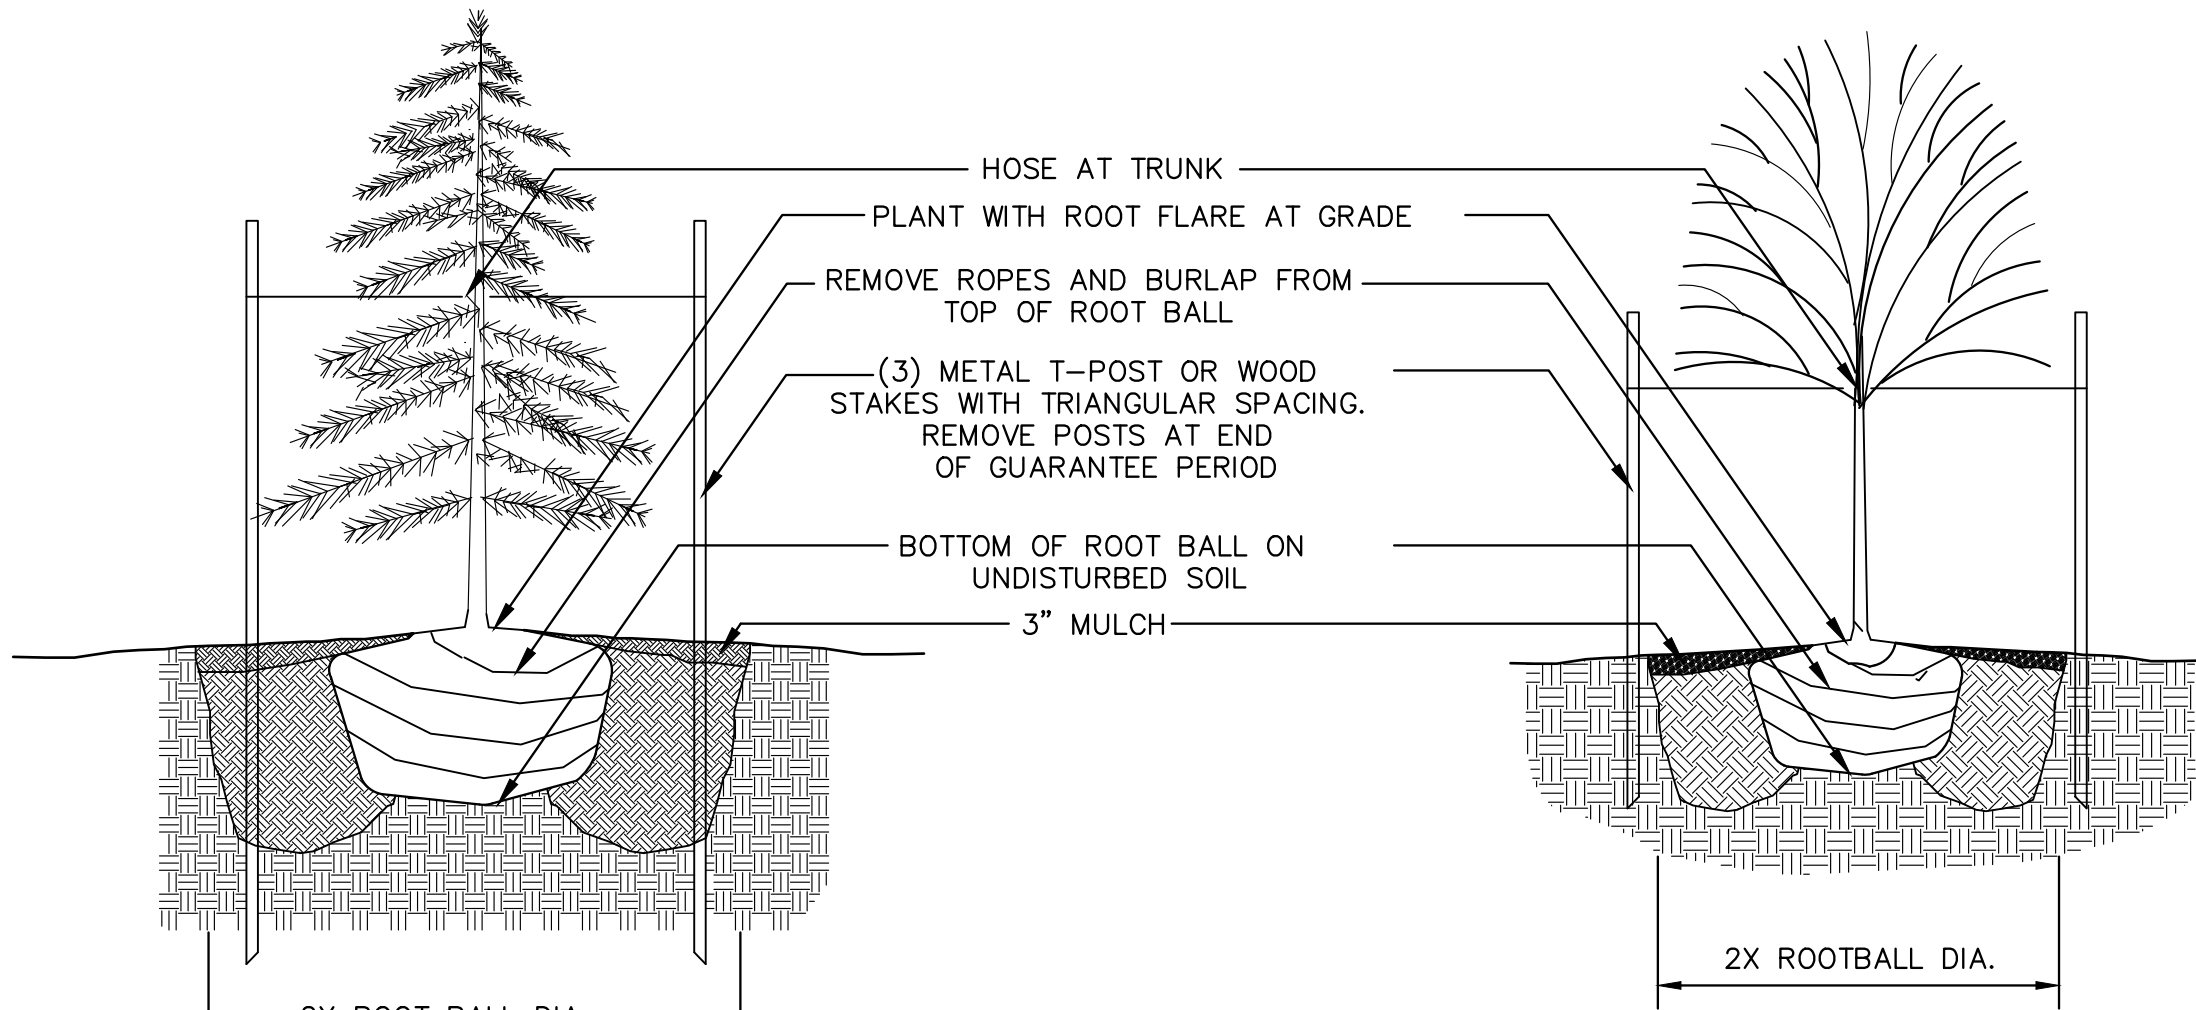

NOTES:

- IN TURF AREA, PROVIDE 6' DIAMETER OF MULCH

Evergreen Tree Planting Detail


not to scale

NOTES:

- IN TURF AREA, PROVIDE 6' DIAMETER OF MULCH


Deciduous Tree Planting Detail

not to scale

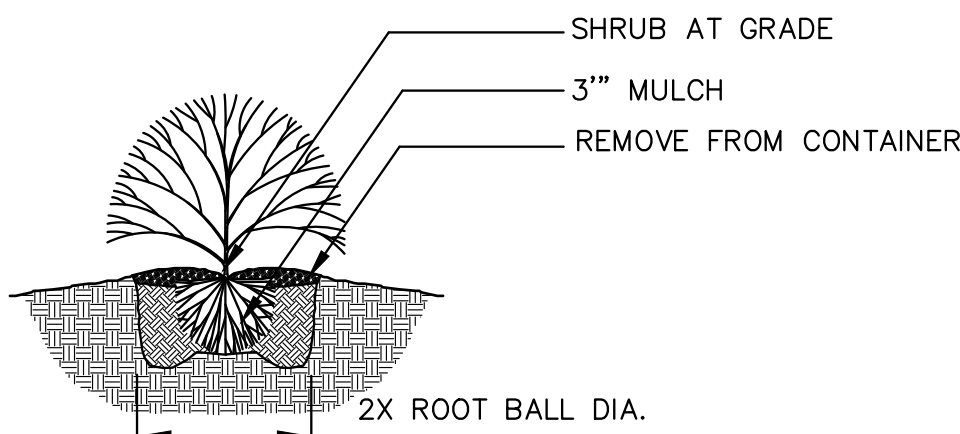

Shrub Planting Detail

not to scale

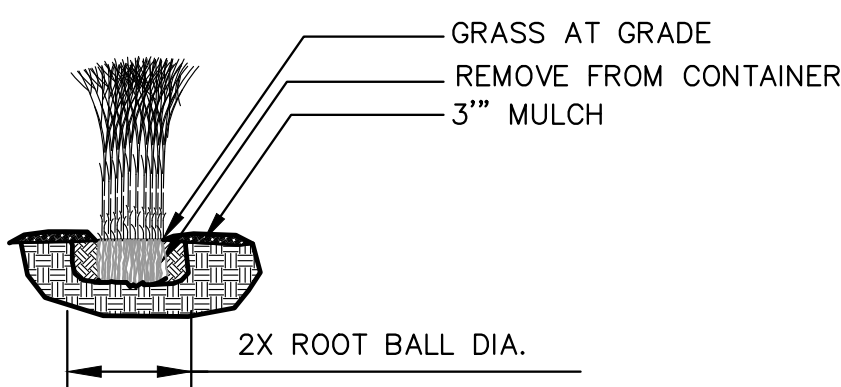

Grass Planting Detail

not to scale

REVIEWED BY:	DATE:	NO.:	REVISIONS/APPROVALS:
M.G.D.	2022.12.21		FDP SUBMITTAL
DESIGNED BY:			
DRAFTED BY:			
SP PROJECT #:			
DATE:			
NEL W. HAAS P.E.			
2022050712			