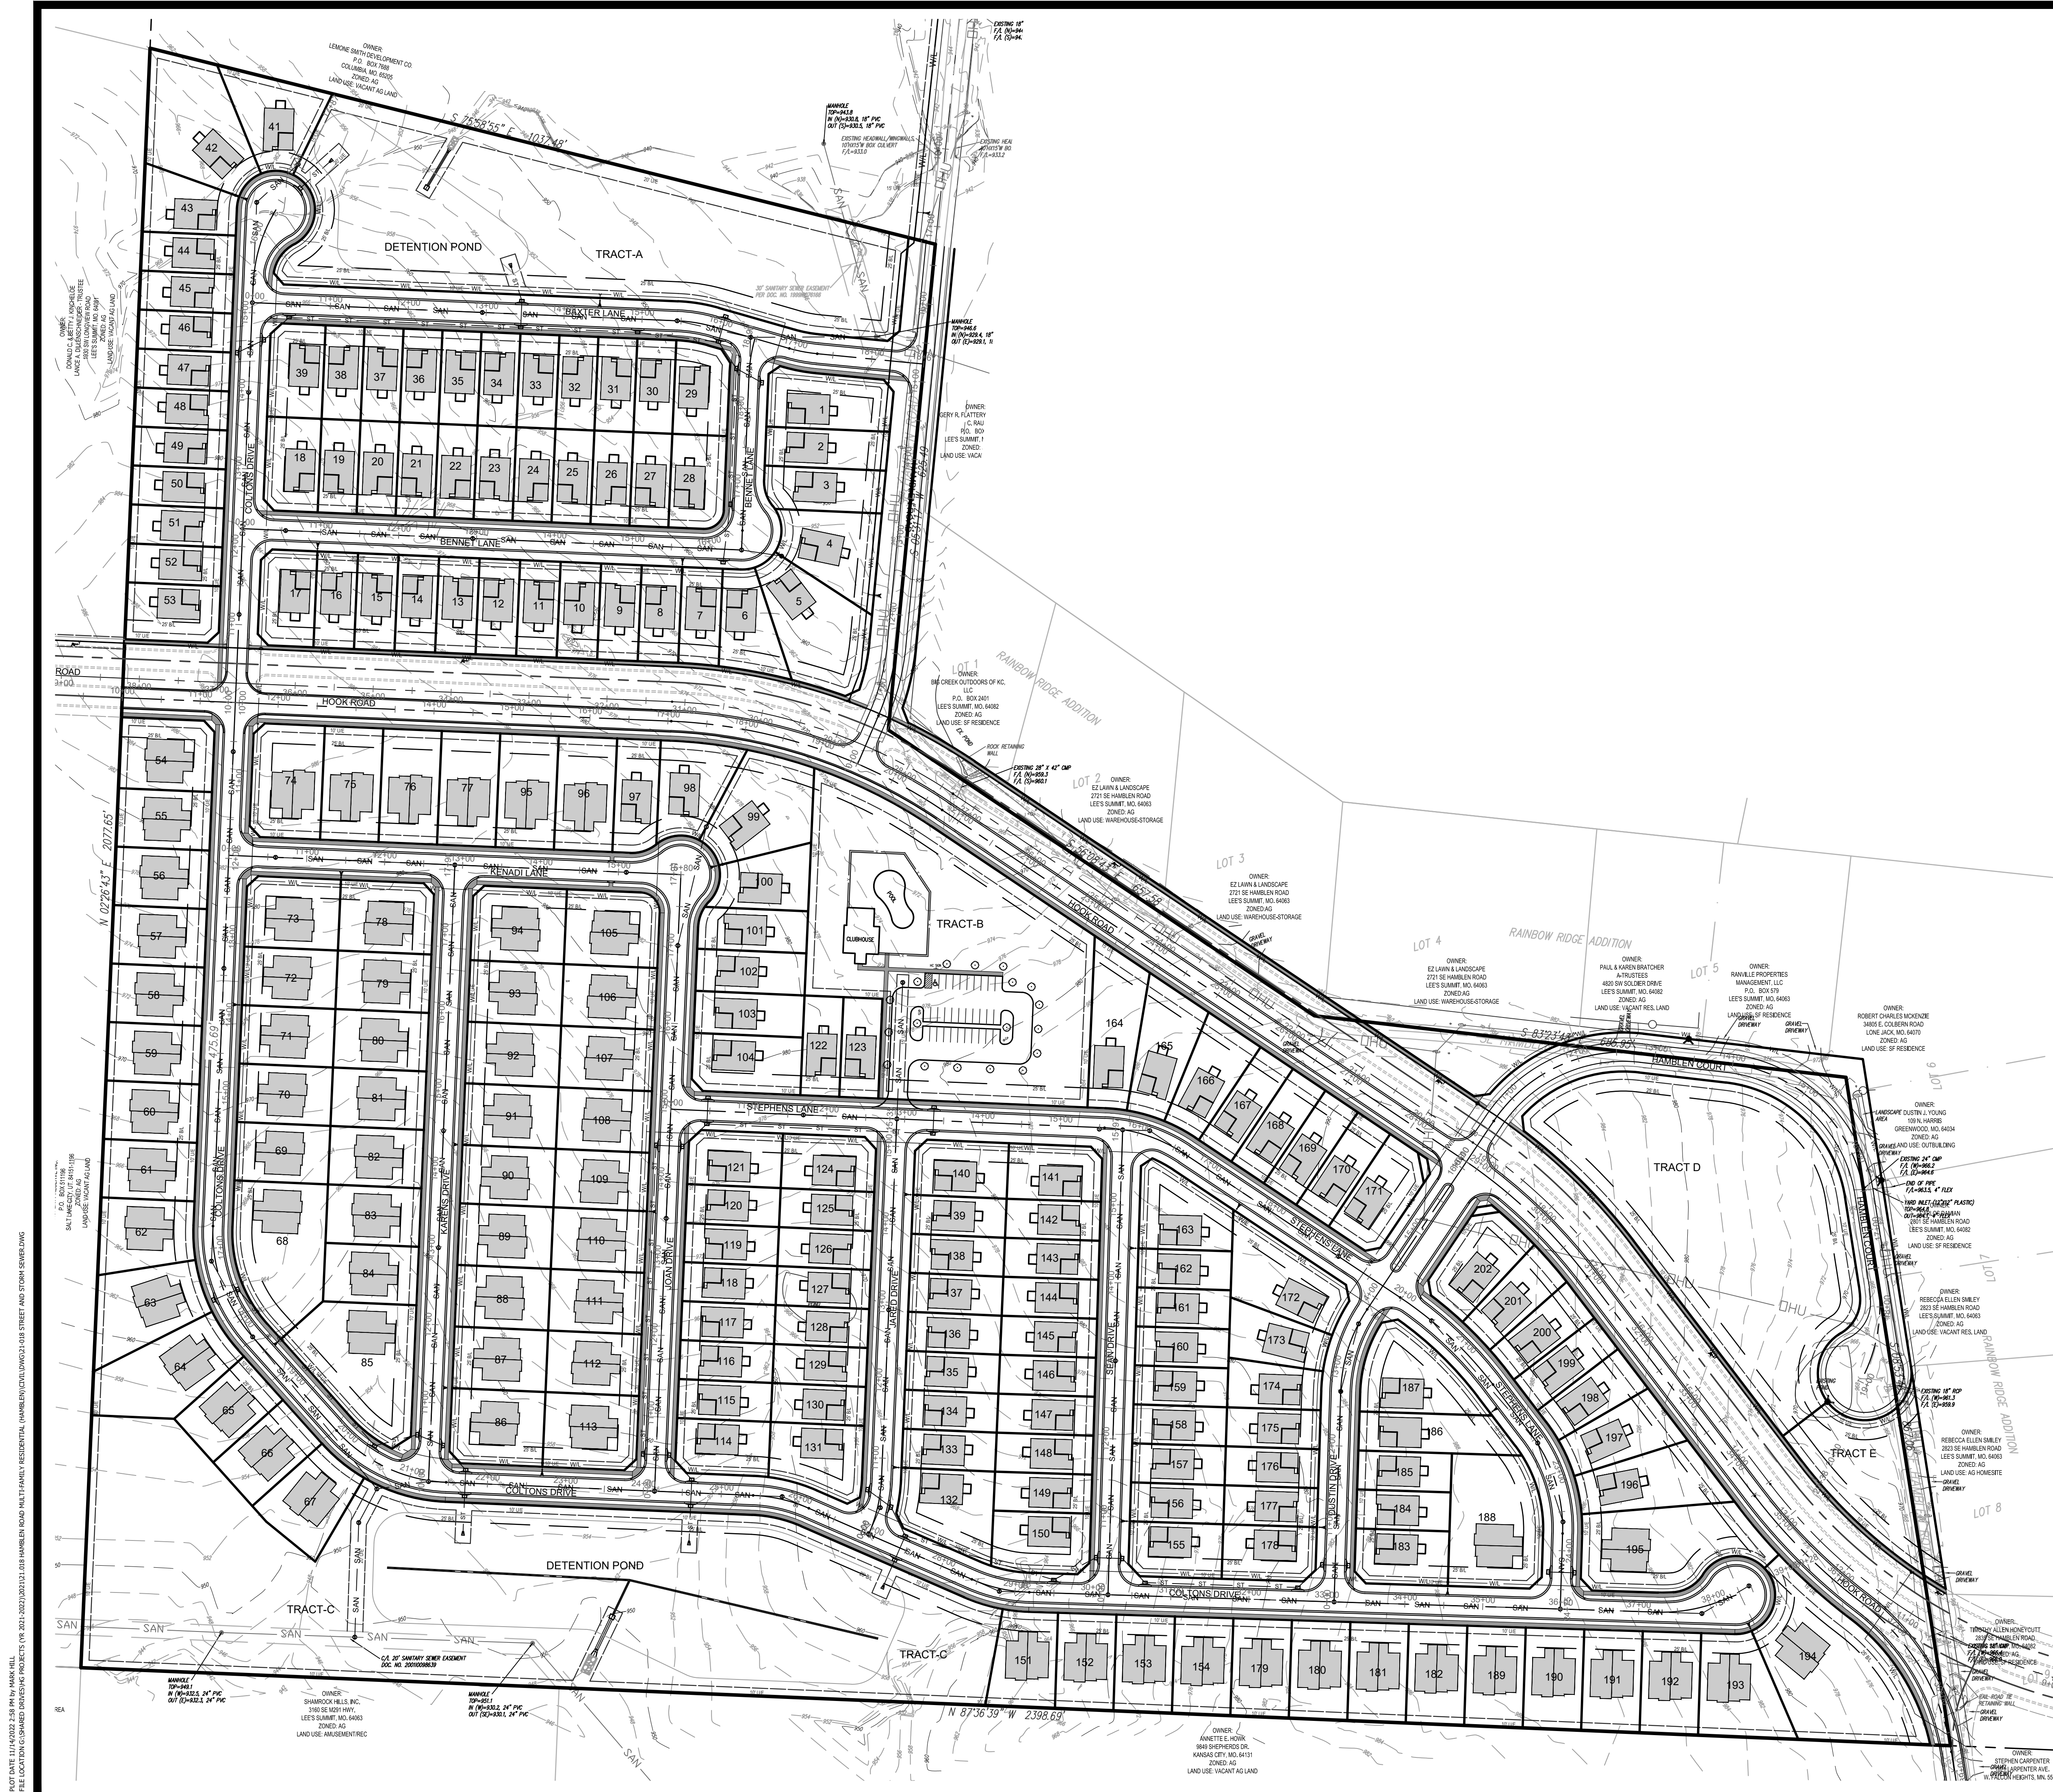
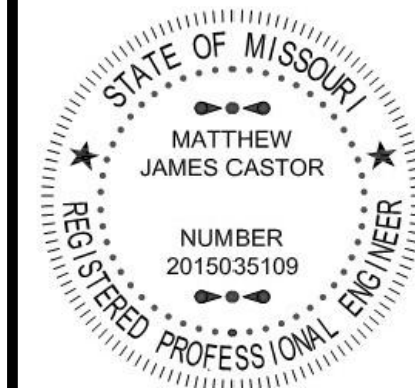


Know what's below.
Call before you dig.

[illegible]

**Consult
Inc.**
engineers
planners

1533 Locust Street, Missouri 64108

CITY OF LEE'S SUMMIT JACKSON COUNTY MISSOURI

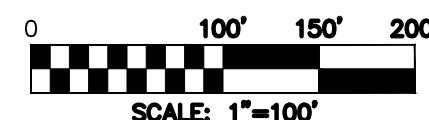
STREET AND STORM SEWER PLANS GENERAL UTILITY LAYOUT

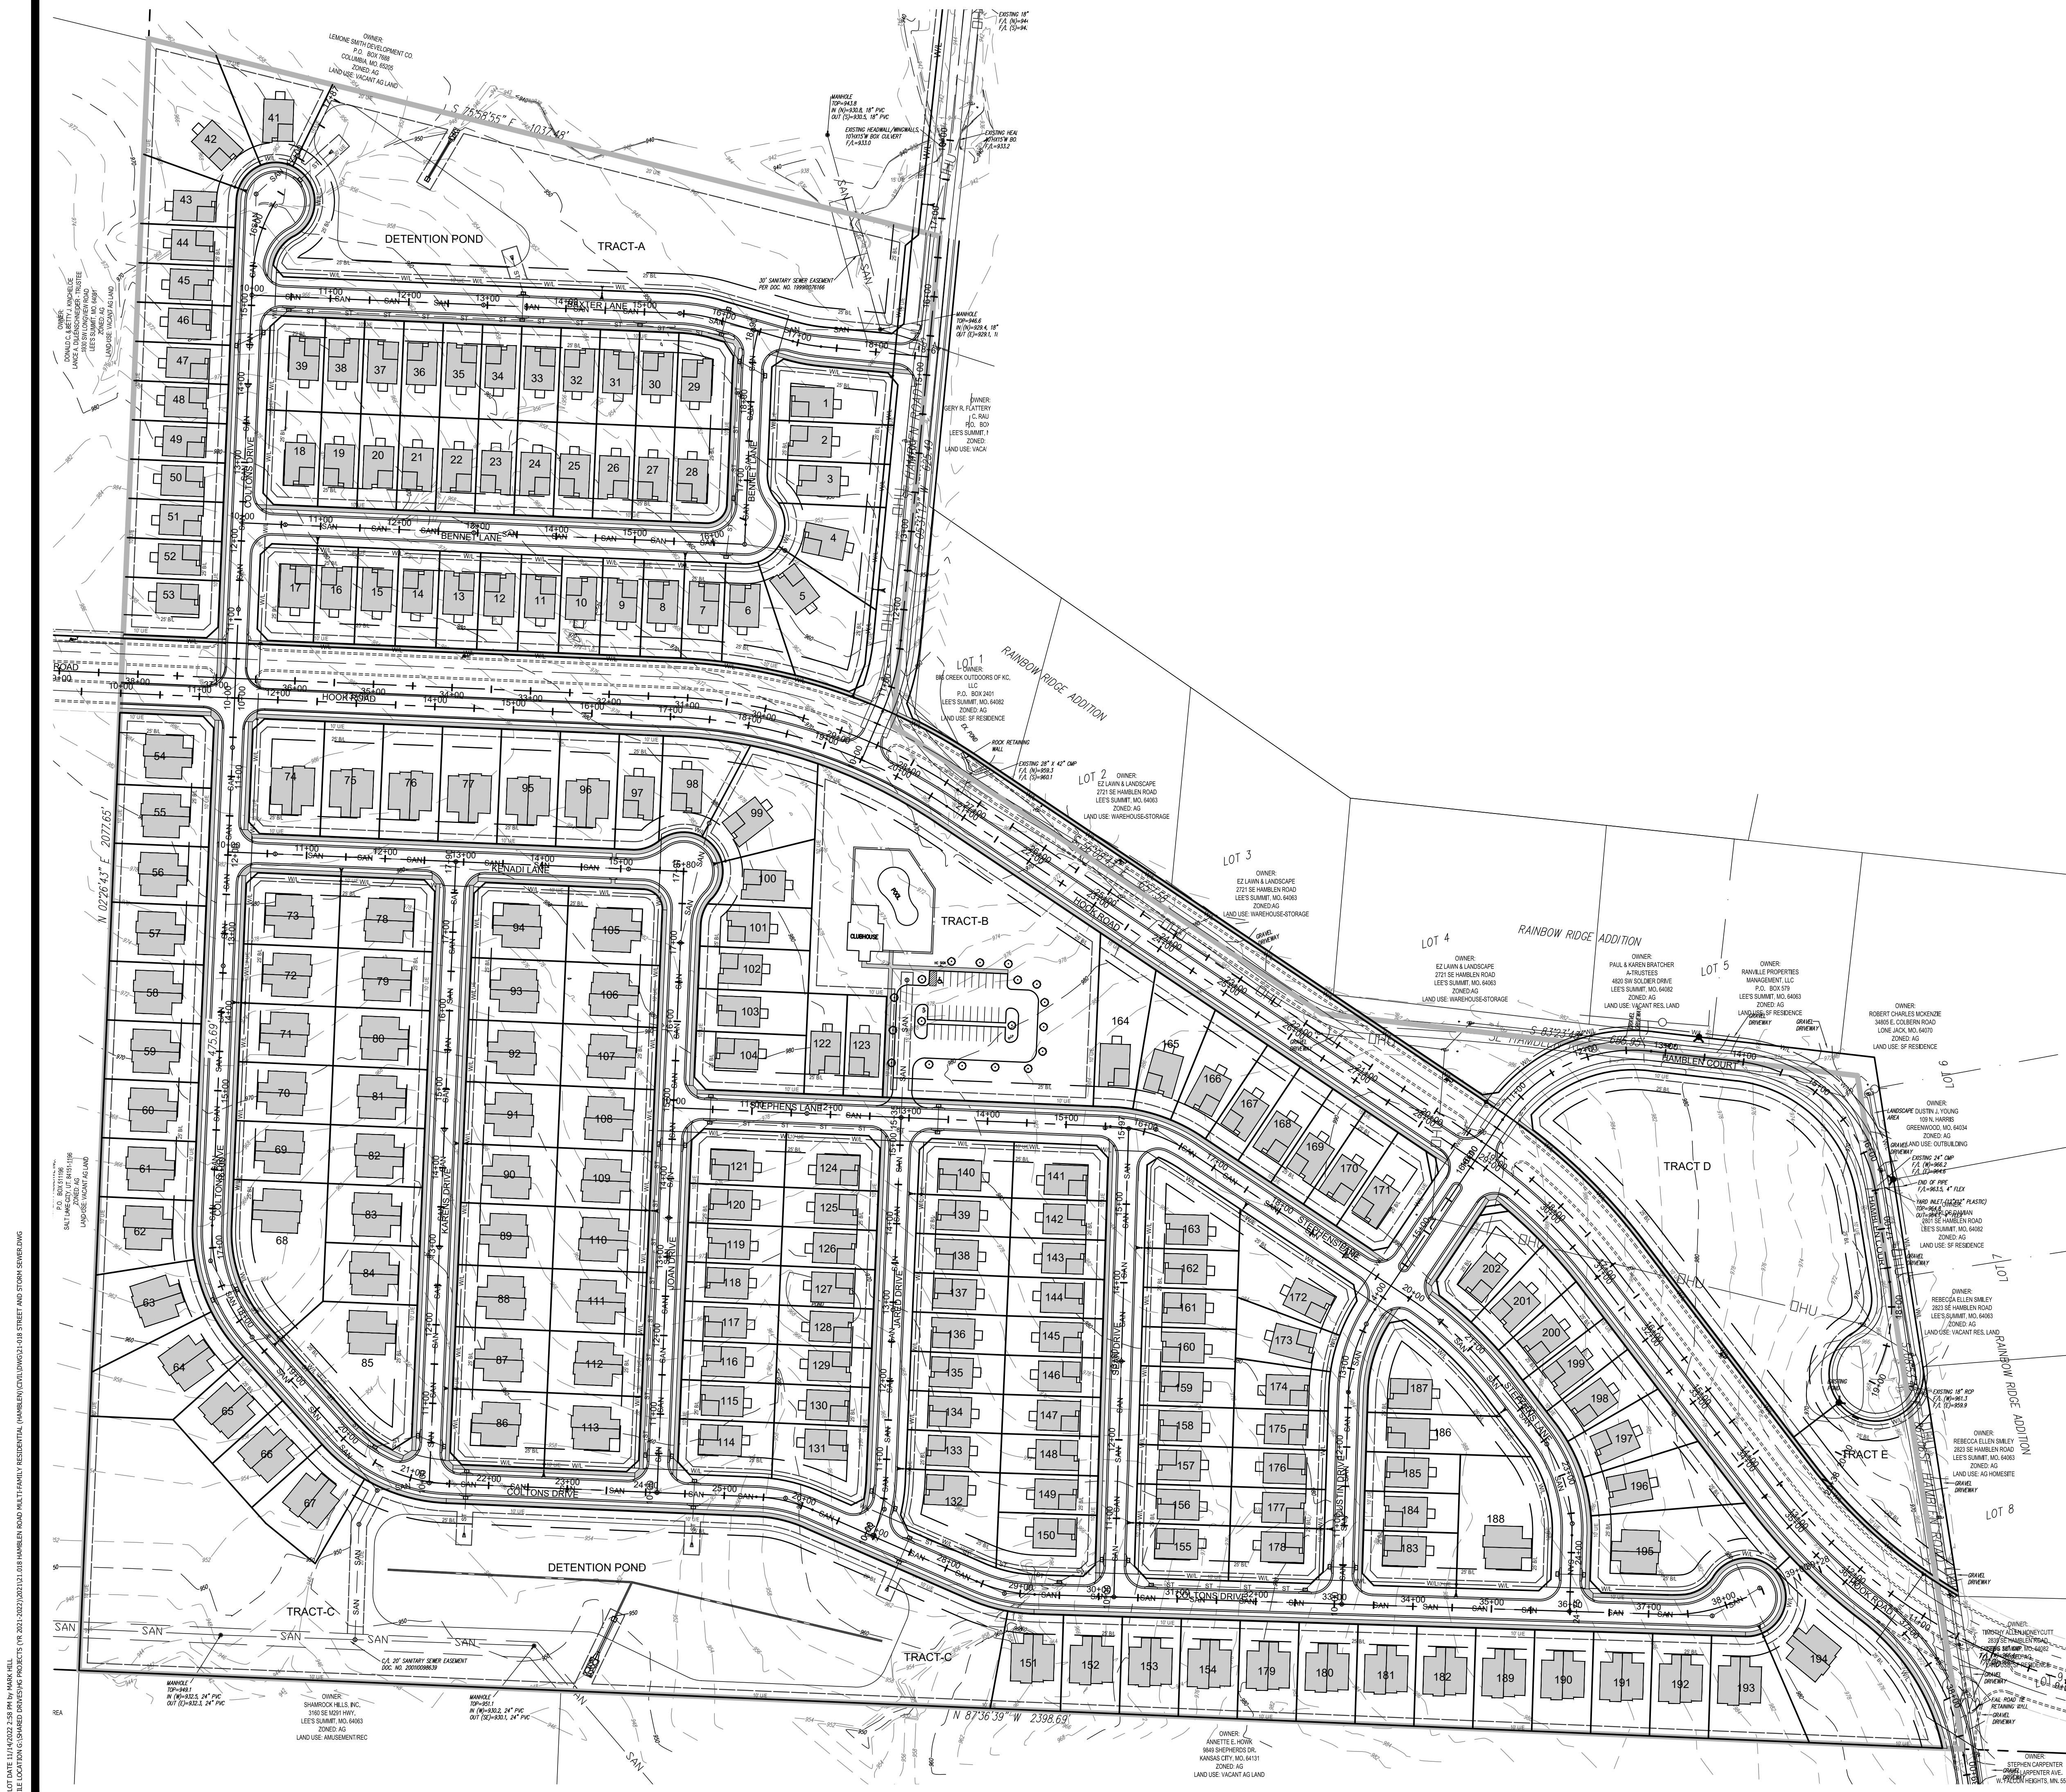
COLTON'S CROSSING
1ST PLAT

X-REF NO. 21-018 Base	
DRAWING NO. 21-018 Street & Storm Sewer	
DATE Oct. 20, 2022	
JOB NO. 21-018	
2	SHEET OF 22



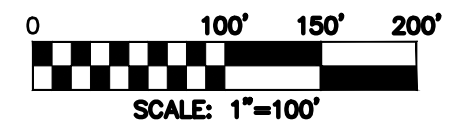
811
Know what's below.
Call before you dig





GENERAL NOTES:

1. This sheet is for informational purposes only. See individual sheets for exact utility locations.
2. See Sanitary Sewer sheets for Minimum Basement Floor elevations (MBF) and Master Drainage plan for Minimum Low Opening elevations (MLO).
3. Grading plan represents general site grading prior to the development of lots.
4. Existing grades acquired from topographic survey, August 2019. Existing street grades verified in field.
5. Per contractor, all excess dirt or deficiencies of dirt to be handled on site.
6. Tracts A & B shall be "Common Area" to be owned and maintained by the property owner / developer.
7. The swales located on or near the lots designated as " " to carry excess storm water runoff shall be maintained by the Owners of said lots. Minimum Low Openings (MLO) of said lots on the swale side of said lots shall be a minimum of one (1) foot above the adjacent top of finish swale elevation unless a higher MLO elevation is required by other restrictions.
8. The Minimum Low Opening (MLO) for the front of all lots shall be a minimum of one (1) foot above the top of corresponding curb elevation.



STREET AND STORM SEWER PLANS
GRADING PLAN

COLTON'S CROSSING
1ST PLAT

CITY OF LEE'S SUMMIT, JACKSON COUNTY, MISSOURI

10/20/22

DATE

REVISION

NO.

BY

CHKD

STATE OF MISSOURI
REGISTERED PROFESSIONAL ENGINEER
NUMBER 2015035109
MATTHEW JAMES CASTOR
MATT CASTOR, MO 2015035109
October 20, 2022

CONSULT
Inc
engineers
planners

1533 Locust Street, Kansas City, Missouri 64108
CORPORATE LICENSE No. E201000572 (MO.) / E-1736 (KS.) / LS 2019005467

X-REF. NO.
21-018 Base

DRAWING NO.
21-018 Street & Storm Sewer

DATE
Oct. 20, 2022

JOB NO.
21-018

3 SHEET OF 22

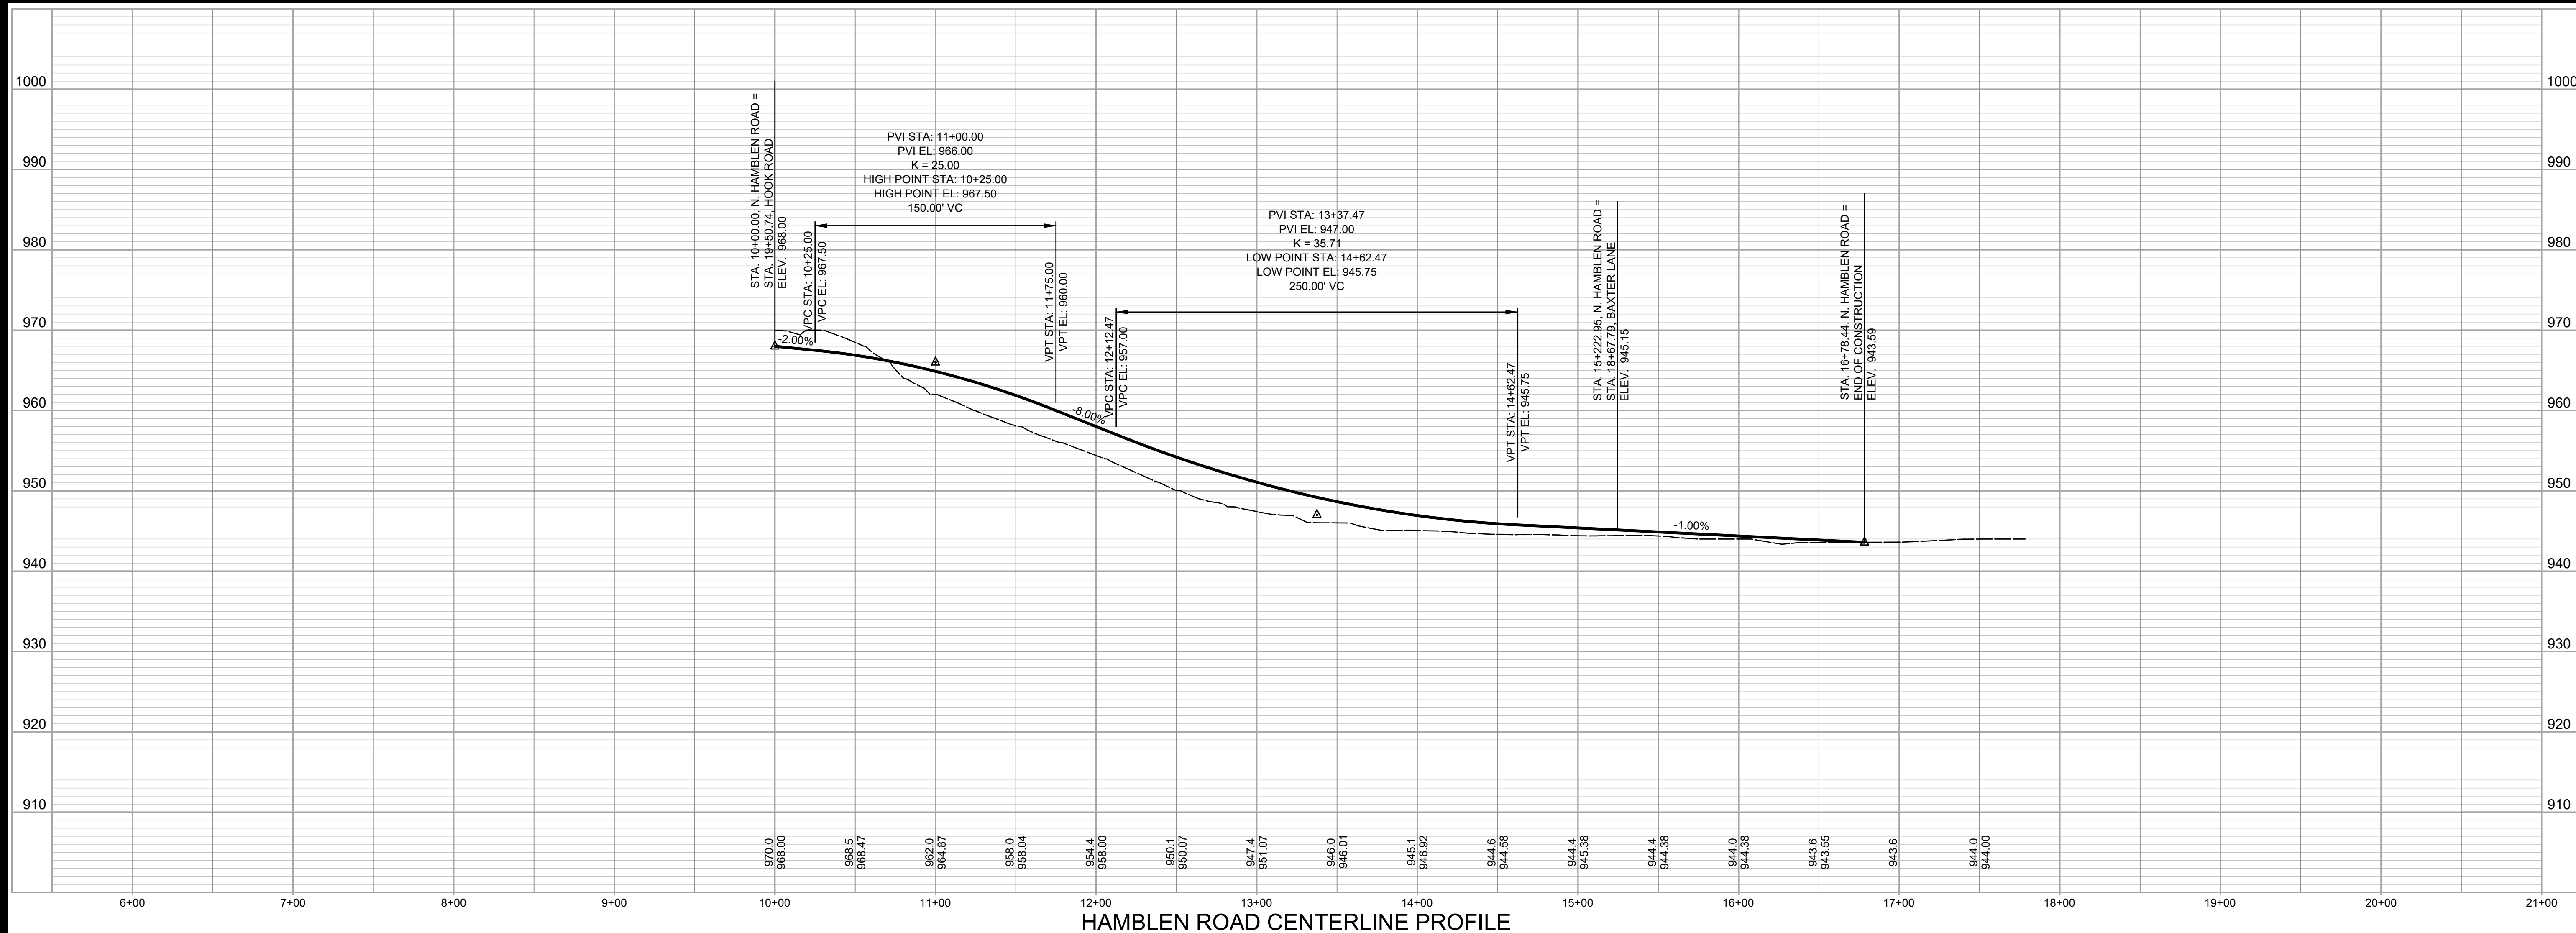
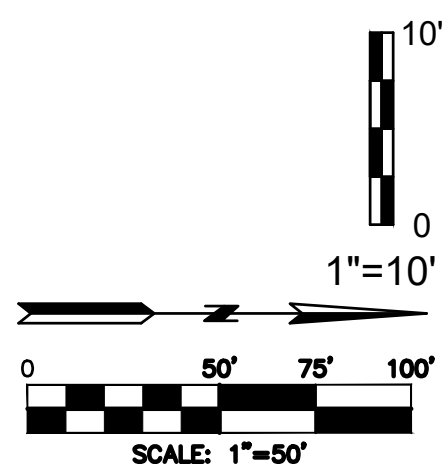
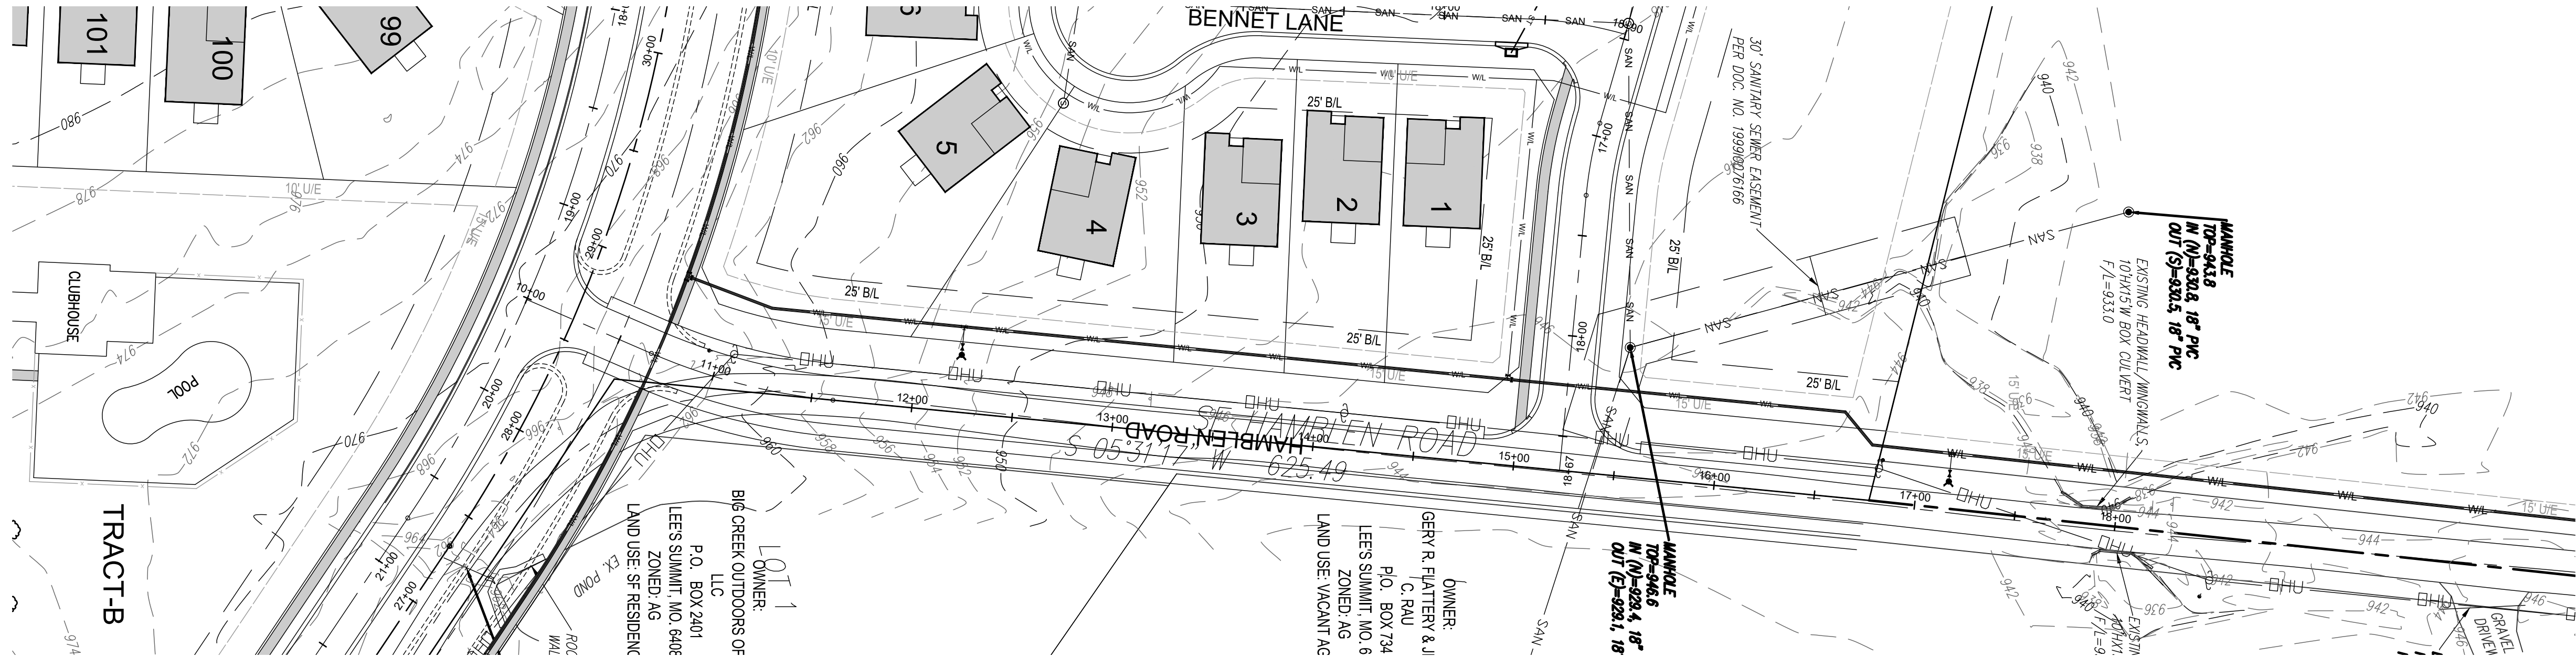
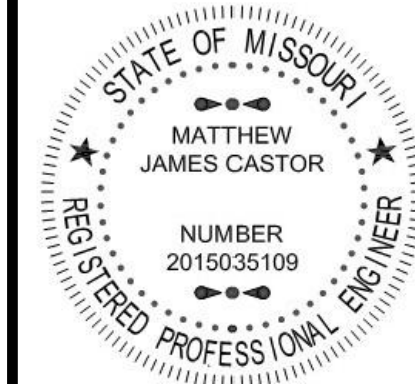
IF THIS IS NOT A BLUE INK SEAL AND THE SIGNATURE IN BLUE INK, THE PLAN IS A COPY AND MAY CONTAIN UNAUTHORIZED ALTERATIONS. THE CERTIFICATION CONTAINED ON THIS DOCUMENT SHALL NOT APPLY TO ANY COPIES

10/20/22

SUBMITTED TO CITY OF LEE'S SUMMIT

MMH

MAC

[illegible]

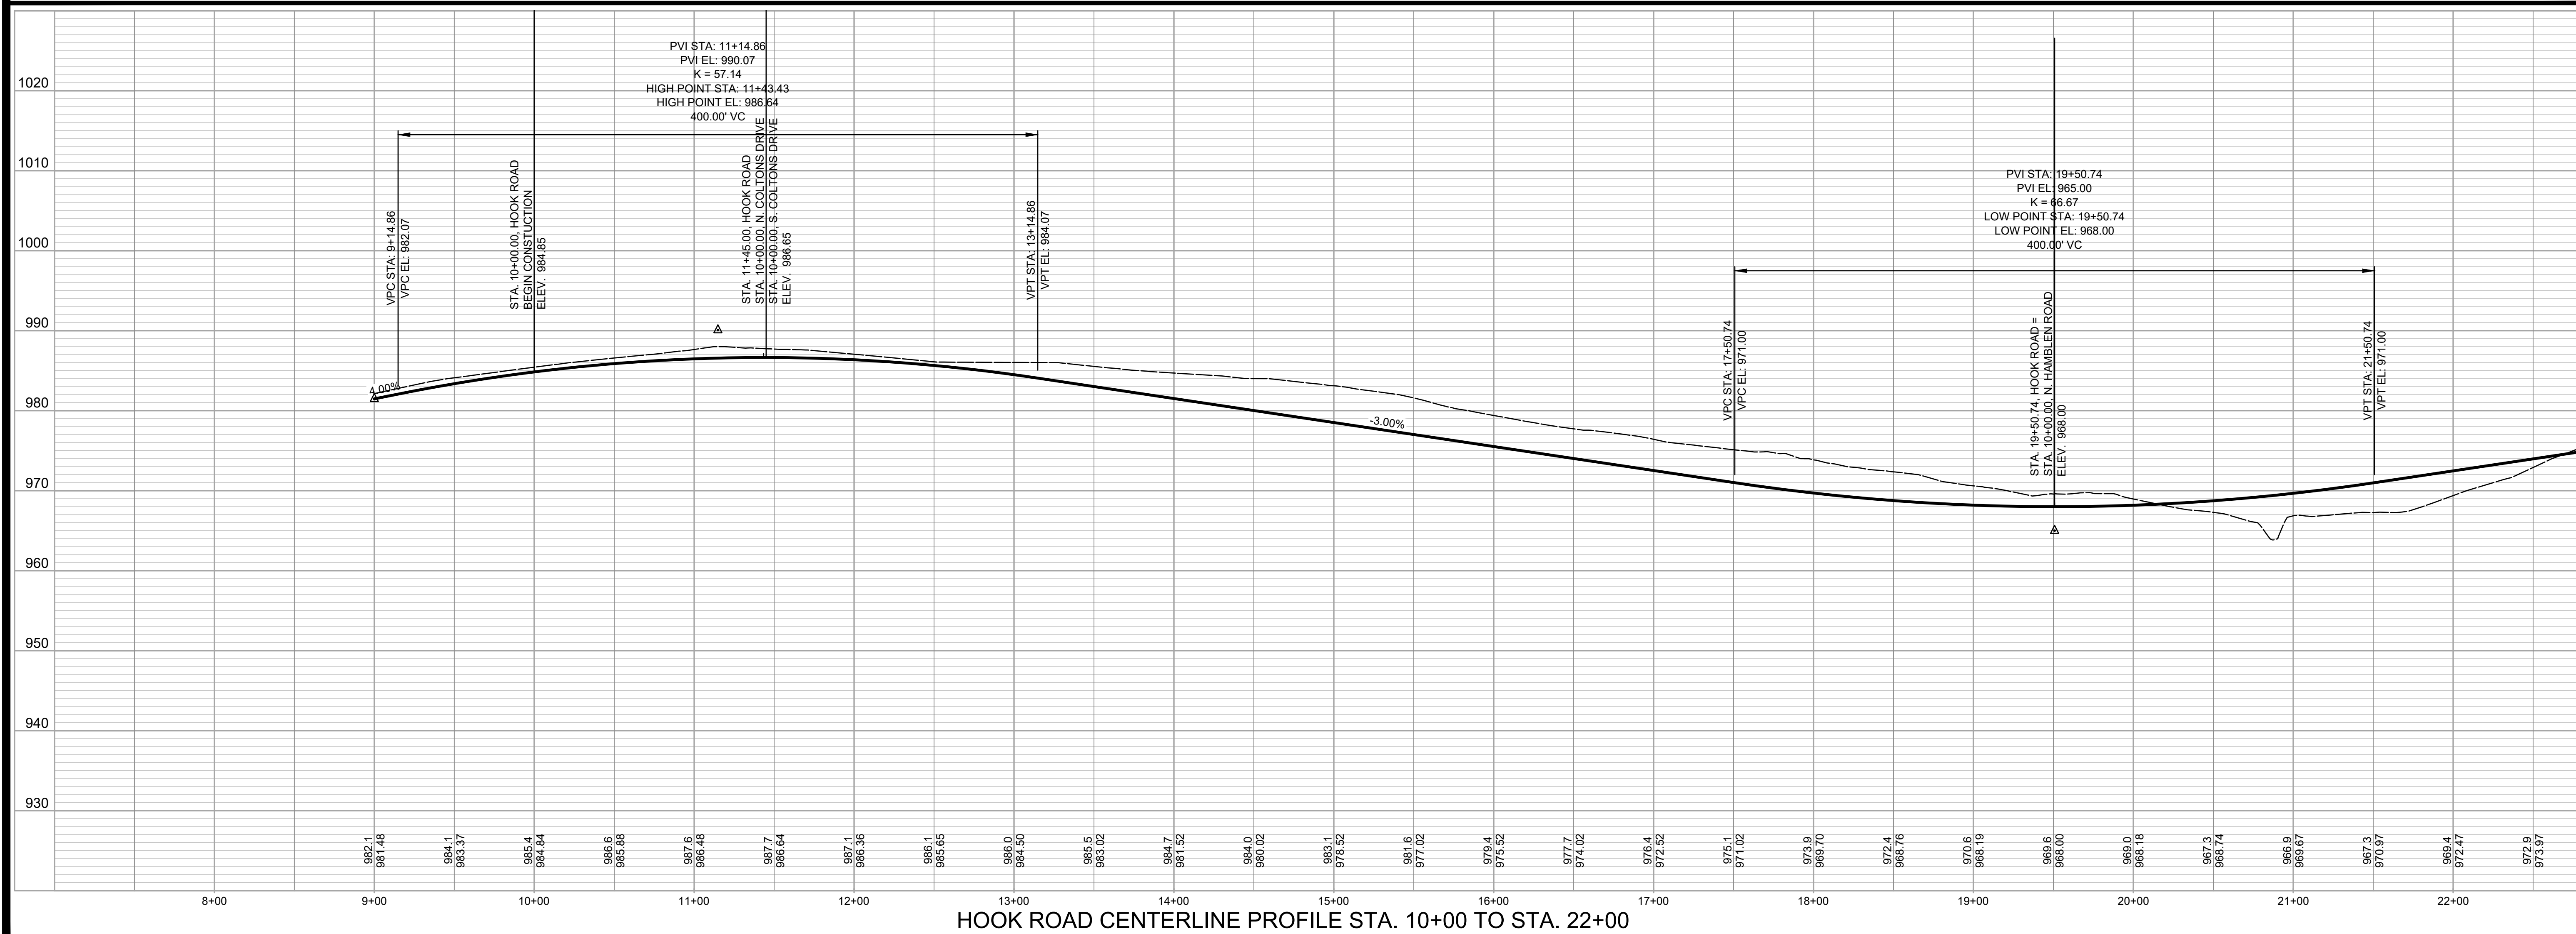
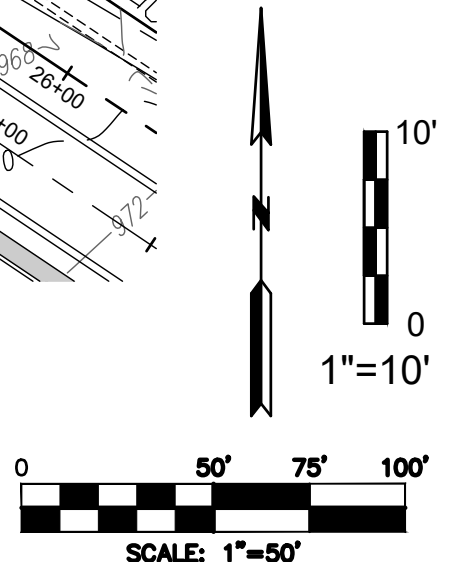
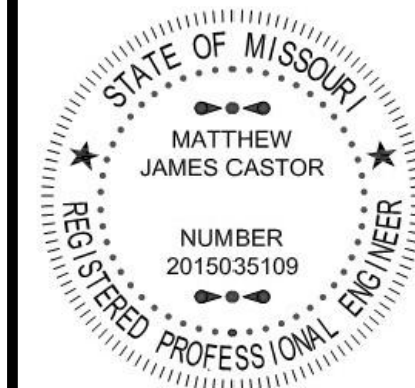
MATT CASTOR, MO 2015035109
October 20, 2022

**Consult
Inc**
engineers
planners

1533 Locust Street, Kansas City, Missouri 64108

STREET AND STORM SEWER PLANS
STREET CENTERLINE PROFILES
HAMBLEN ROAD
COLTON'S CROSSING
1ST PLAT

X-REF NO. 21-018 Base	
DRAWING NO. 21-018 Street & Storm Sewer	
DATE Oct. 20, 2022	
JOB NO. 21-018	
4	SHEET OF 22

[illegible]

MATT CASTOR, MO 2015035109
October 20, 2022

Consult Inc
engineers
planners
Kansas City, Missouri 64108

1533 Locust Street, N.E.
 CORPORATION, 1533 Locust St., N.E.

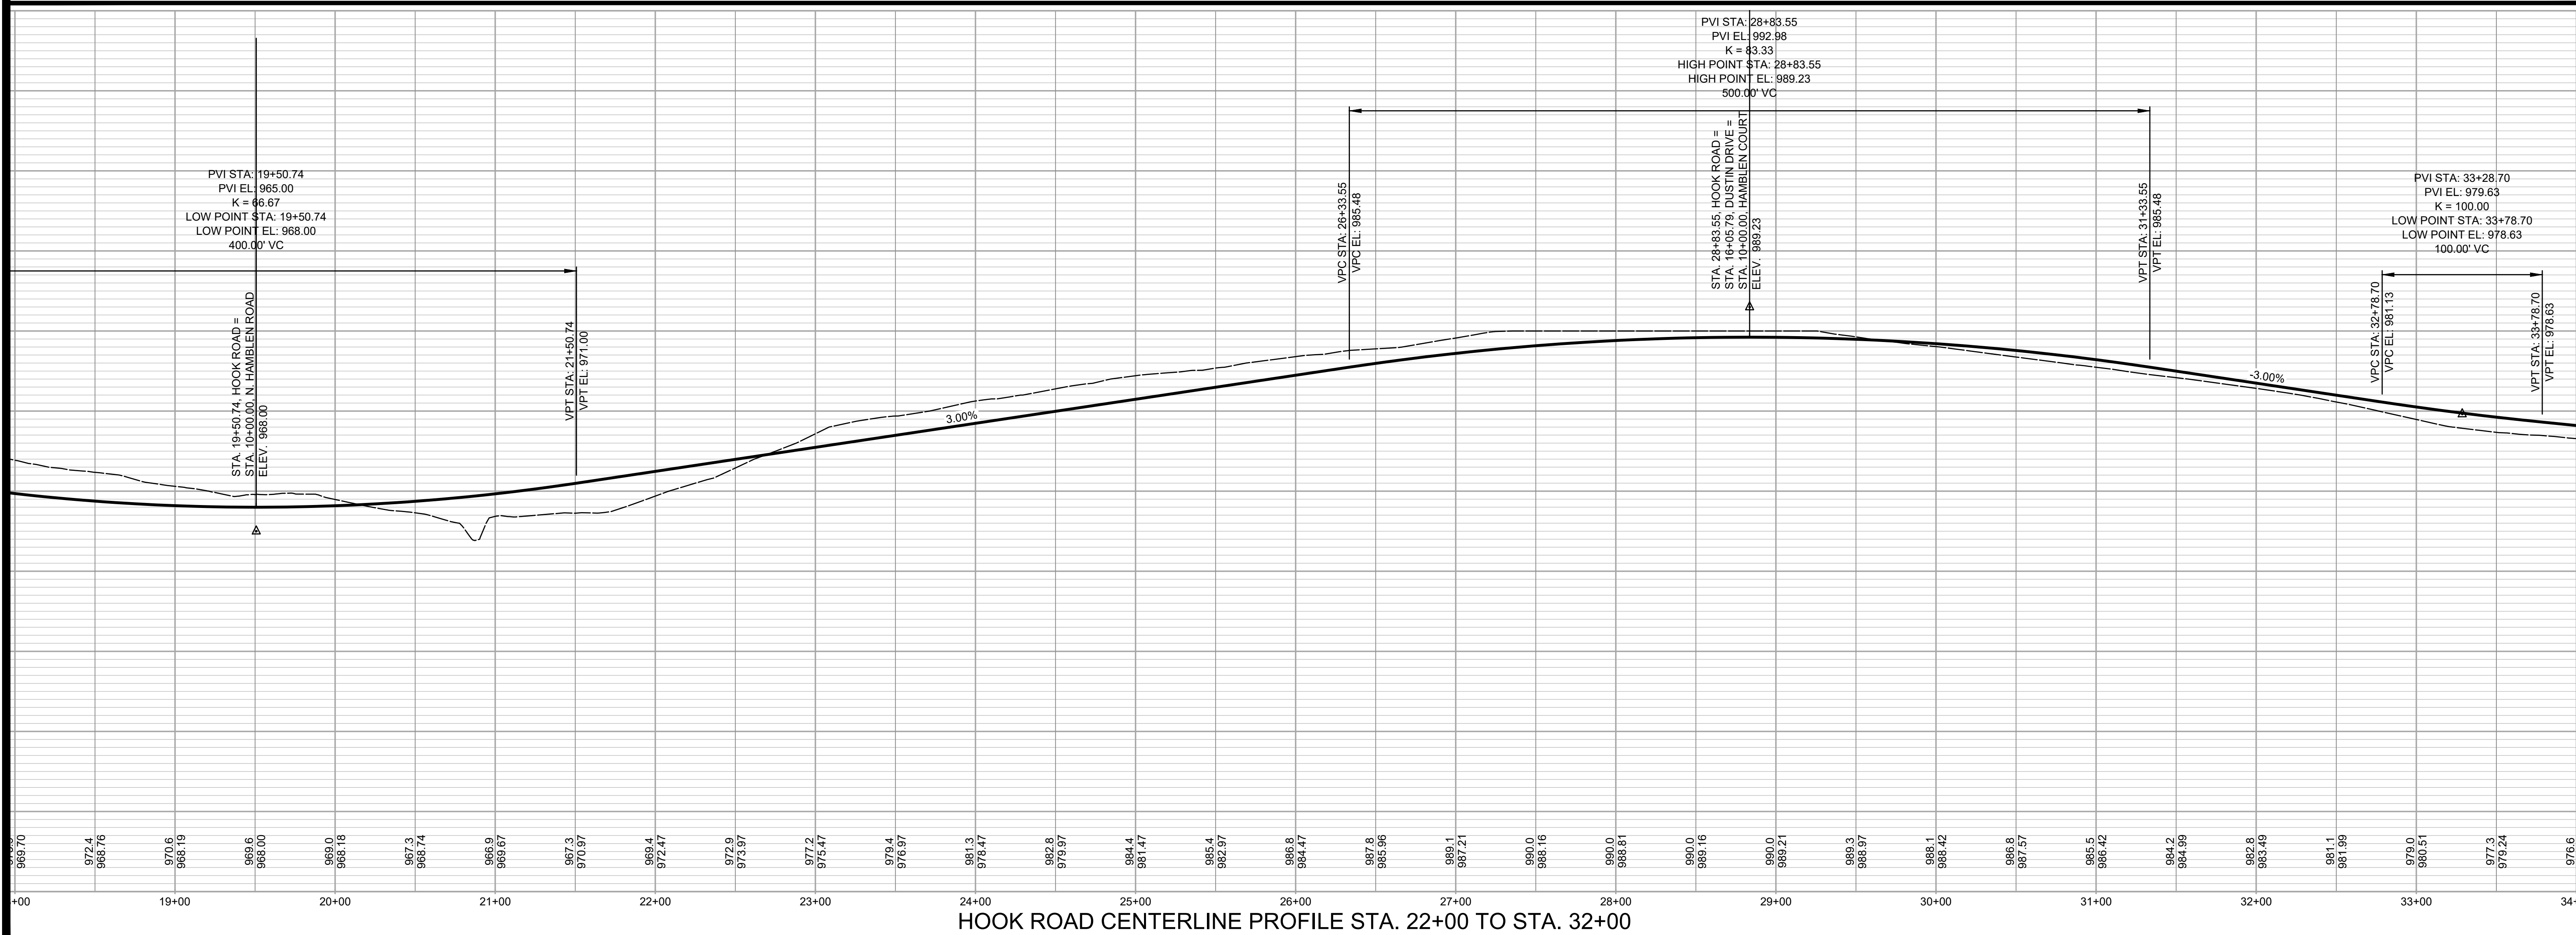
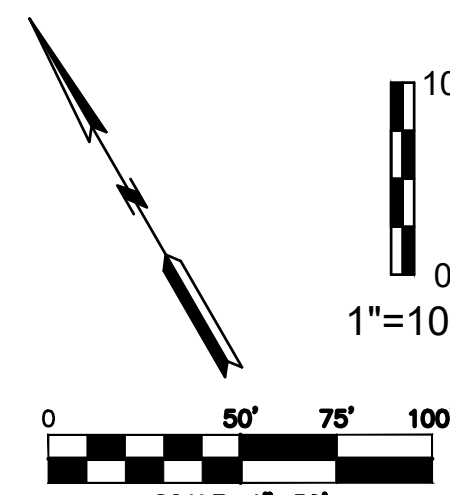
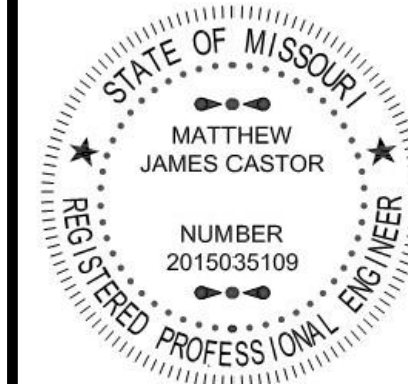
STREET AND STORM SEWER PLANS
STREET CENTERLINE PROFILES
HOOK ROAD STA. 10+00 TO STA. 22+00

COLTON'S CROSSING
1ST PLAT

<i>X-REF NO.</i> 21-018 Base
<i>DRAWING NO.</i> 21-018 Street & Storm Sewer
<i>DATE</i> Oct. 20, 2022
<i>JOB NO.</i> 21-018

5 SHEET OF 22

PLOT DATE 11/14/2022 2:58 PM by MARK HILL
FILE LOCATION G:\SHARED DRIVES\HG PROJECTS \NR 2021-2022\2021\2.018 HAMLEN ROAD MULTI-FAMILY RESIDENTIAL (HAMLEN)\CIVIL\DWG\2.018 STREET AND STORM SEWER.DWG

[illegible]

MATT CASTOR, MO 201503510
October 20, 2022

Consult
Inc
engineers
planners

1533 Locust Street, Kansas City, Missouri 64108

STREET AND STORM SEWER PLANS
STREET CENTERLINE PROFILES
HOOK ROAD STA. 22+00 TO STA. 32+00
COLTON'S CROSSING
1ST PLAT

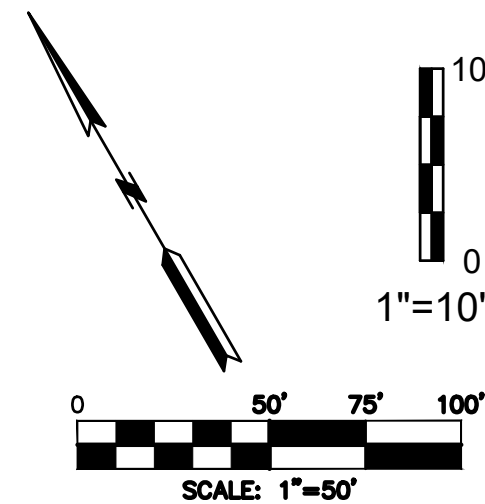
IS1 ILAI
CITY OF IEE'S SHIMMIT JACKSON COUNTY MISSOURI

X-REF NO.
21-018 Base

DRAWING NO.
Street & Storm Sewe

DATE
Oct. 20, 2022

6 SHEET OF 22



STATE OF MISSOURI

MATTHEW
JAMES CASTOR

NUMBER
2015035109

REGISTERED PROFESSIONAL ENGINEER

MATT CASTOR, MO 2015035109
October 20, 2022

**Consult
Inc**
engineers
planners

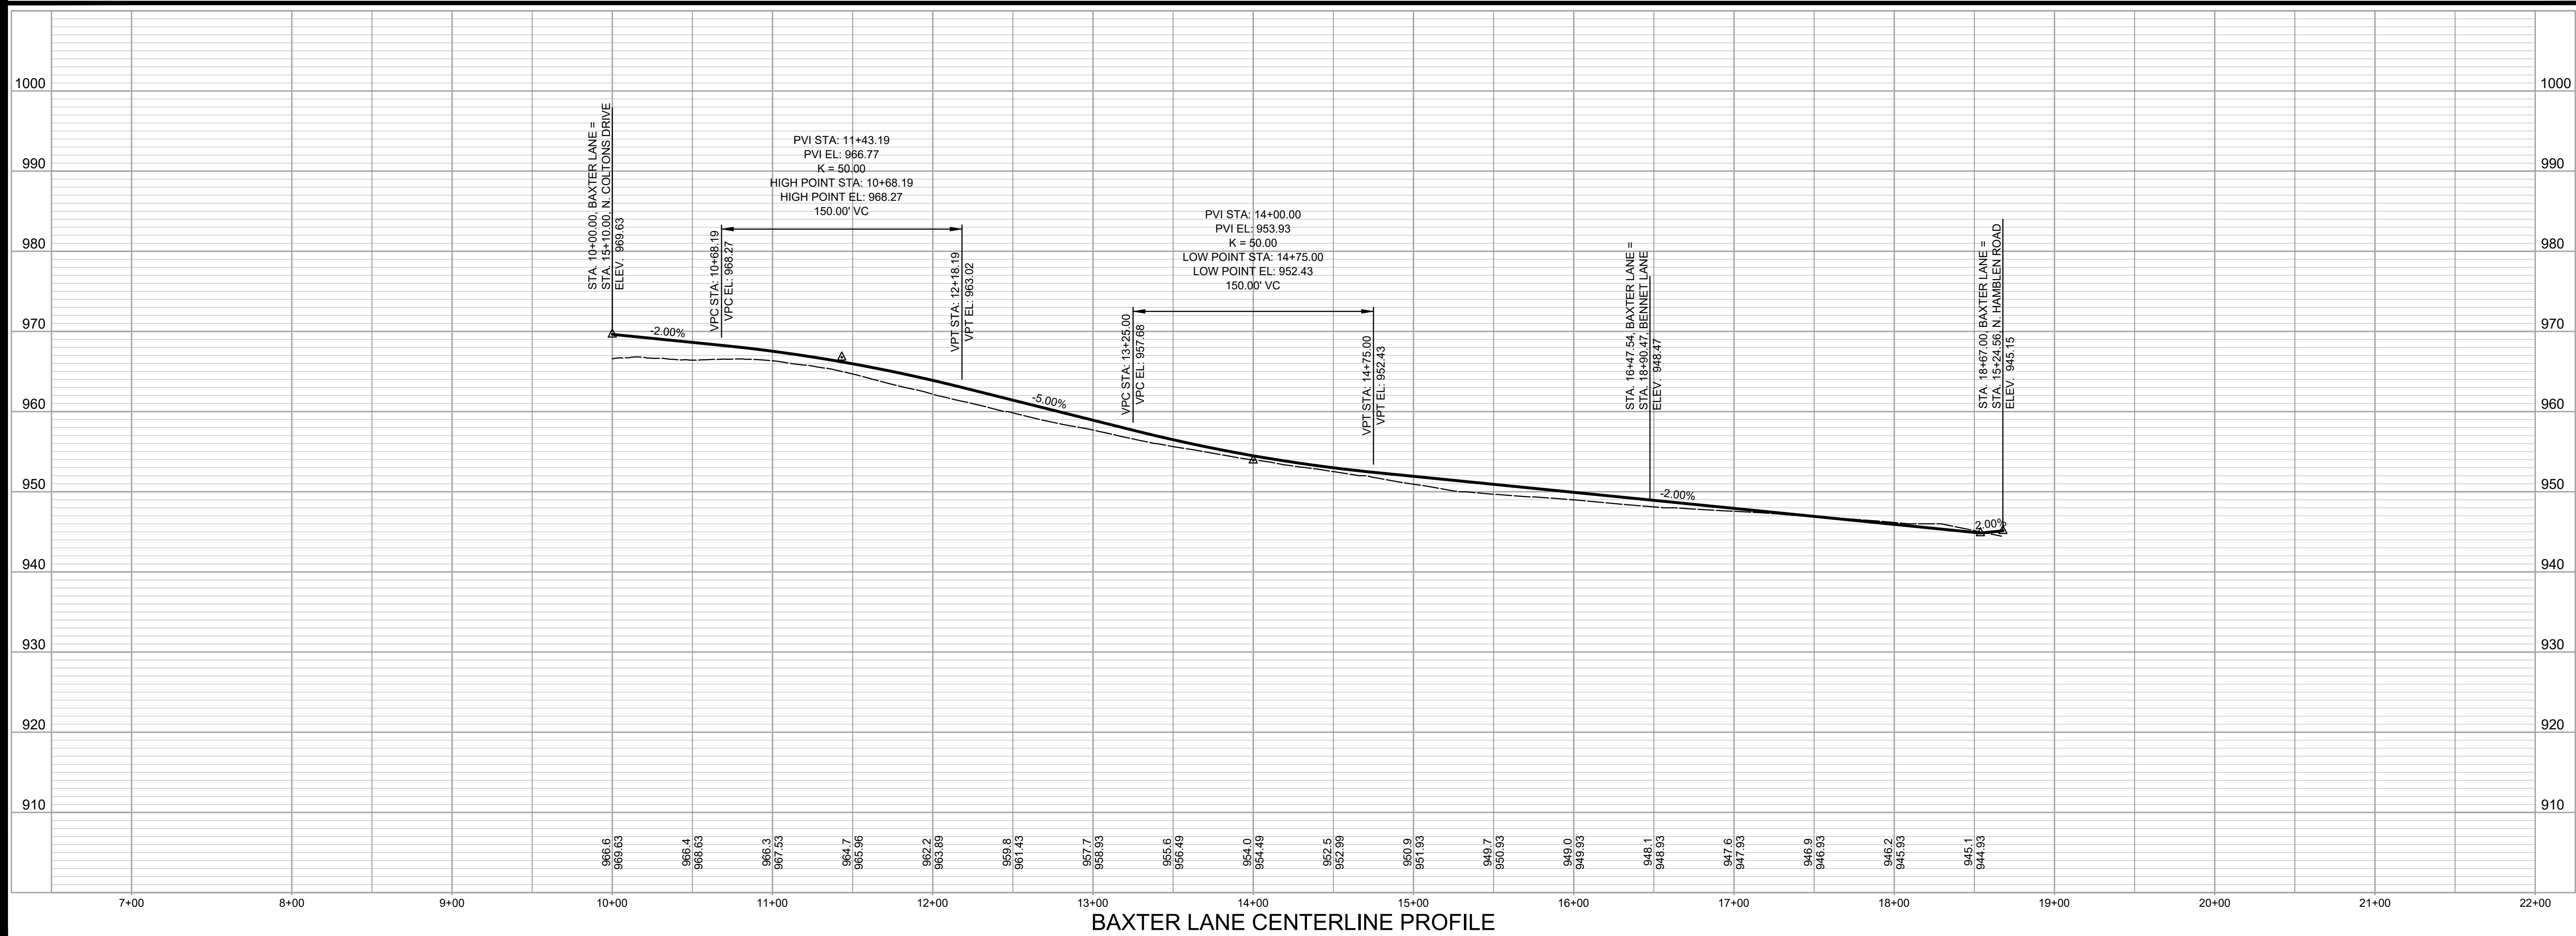
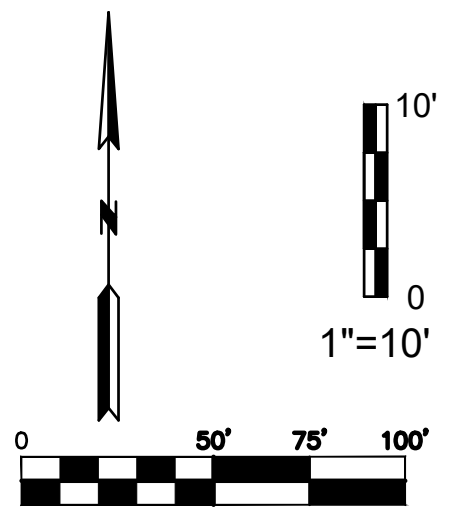
1533 Locust Street, Kansas City, Missouri 64108

STREET AND STORM SEWER PLANS
STREET CENTERLINE PROFILES
HOOK ROAD STA. 32+00 TO STA. 39+25
COLTON'S CROSSING
1ST PLAT

IS 1 ILAI
CITY OF IEE'S SHIMMIT JACKSON COUNTY MISSOURI

<i>X-REF NO.</i> 21-018 Base
<i>DRAWING NO.</i> 3 Street & Storm Sewer
<i>DATE</i> Oct. 20, 2022
<i>JOB NO.</i> 21-018

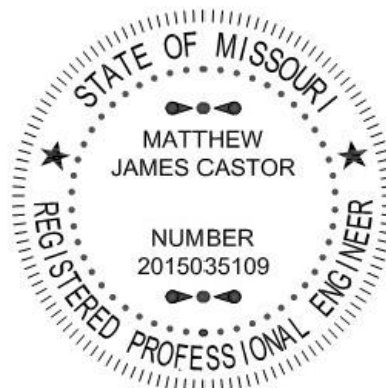
7 SHEET OF 22



DATE	REVISION	NO.	BY	REASON
10/20/22		1	MMH	MAC

SUBMITTED TO CITY OF LEE'S SUMMIT

IF THIS IS NOT A BLUE INK SEAL AND THE SIGNATURE IN BLUE INK, THE PLAN IS A COPY AND MAY CONTAIN UNAUTHORIZED ALTERATIONS. THE CERTIFICATION CONTAINED ON THIS DOCUMENT SHALL NOT APPLY TO ANY COPIES.



MATT CASTOR, MO 2015035109
October 20, 2022

**Consult
Inc** engineers
planners
Kansas City, Missouri 64108

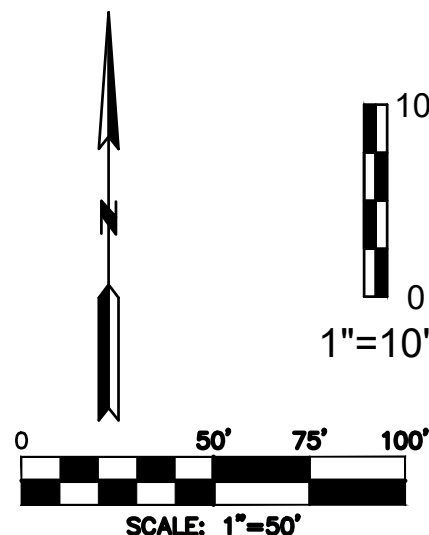
1533 Locust Street, I

STREET AND STORM SEWER PLANS
STREET CENTERLINE PROFILES
BAXTER LANE
COLTON'S CROSSING
1ST PLAT
CITY OF LEE'S SUMMIT, JACKSON COUNTY, MISSOURI

<i>X-REF NO.</i>
21-018 Base
<i>DRAWING NO.</i>
21-018 Street & Storm Sewer
<i>DATE</i>
Oct. 20, 2022
<i>JOB NO.</i>
21-018

8 SHEET OF 22

PLOT DATE 11/14/2022 2:59 PM by MARK HILL
FILE LOCATION G:\SHARED DRIVES\HG PROJECTS \NR 2021-2022\2021\21.018 HAMLEN ROAD MULTI-FAMILY RESIDENTIAL (HAMLEN)\CIVIL\DWG\21-018 STREET AND STORM SEWER.DWG

COLTON'S CROSSING
1ST PLAT

CITY OF LEE'S SUMMIT, JACKSON COUNTY, MISSOURI

<i>X-REF NO.</i>
21-018 Base
<i>DRAWING NO.</i>
21-018 Street & Storm Sewer
<i>DATE</i>
Oct. 20, 2022
<i>JOB NO.</i>
21-018

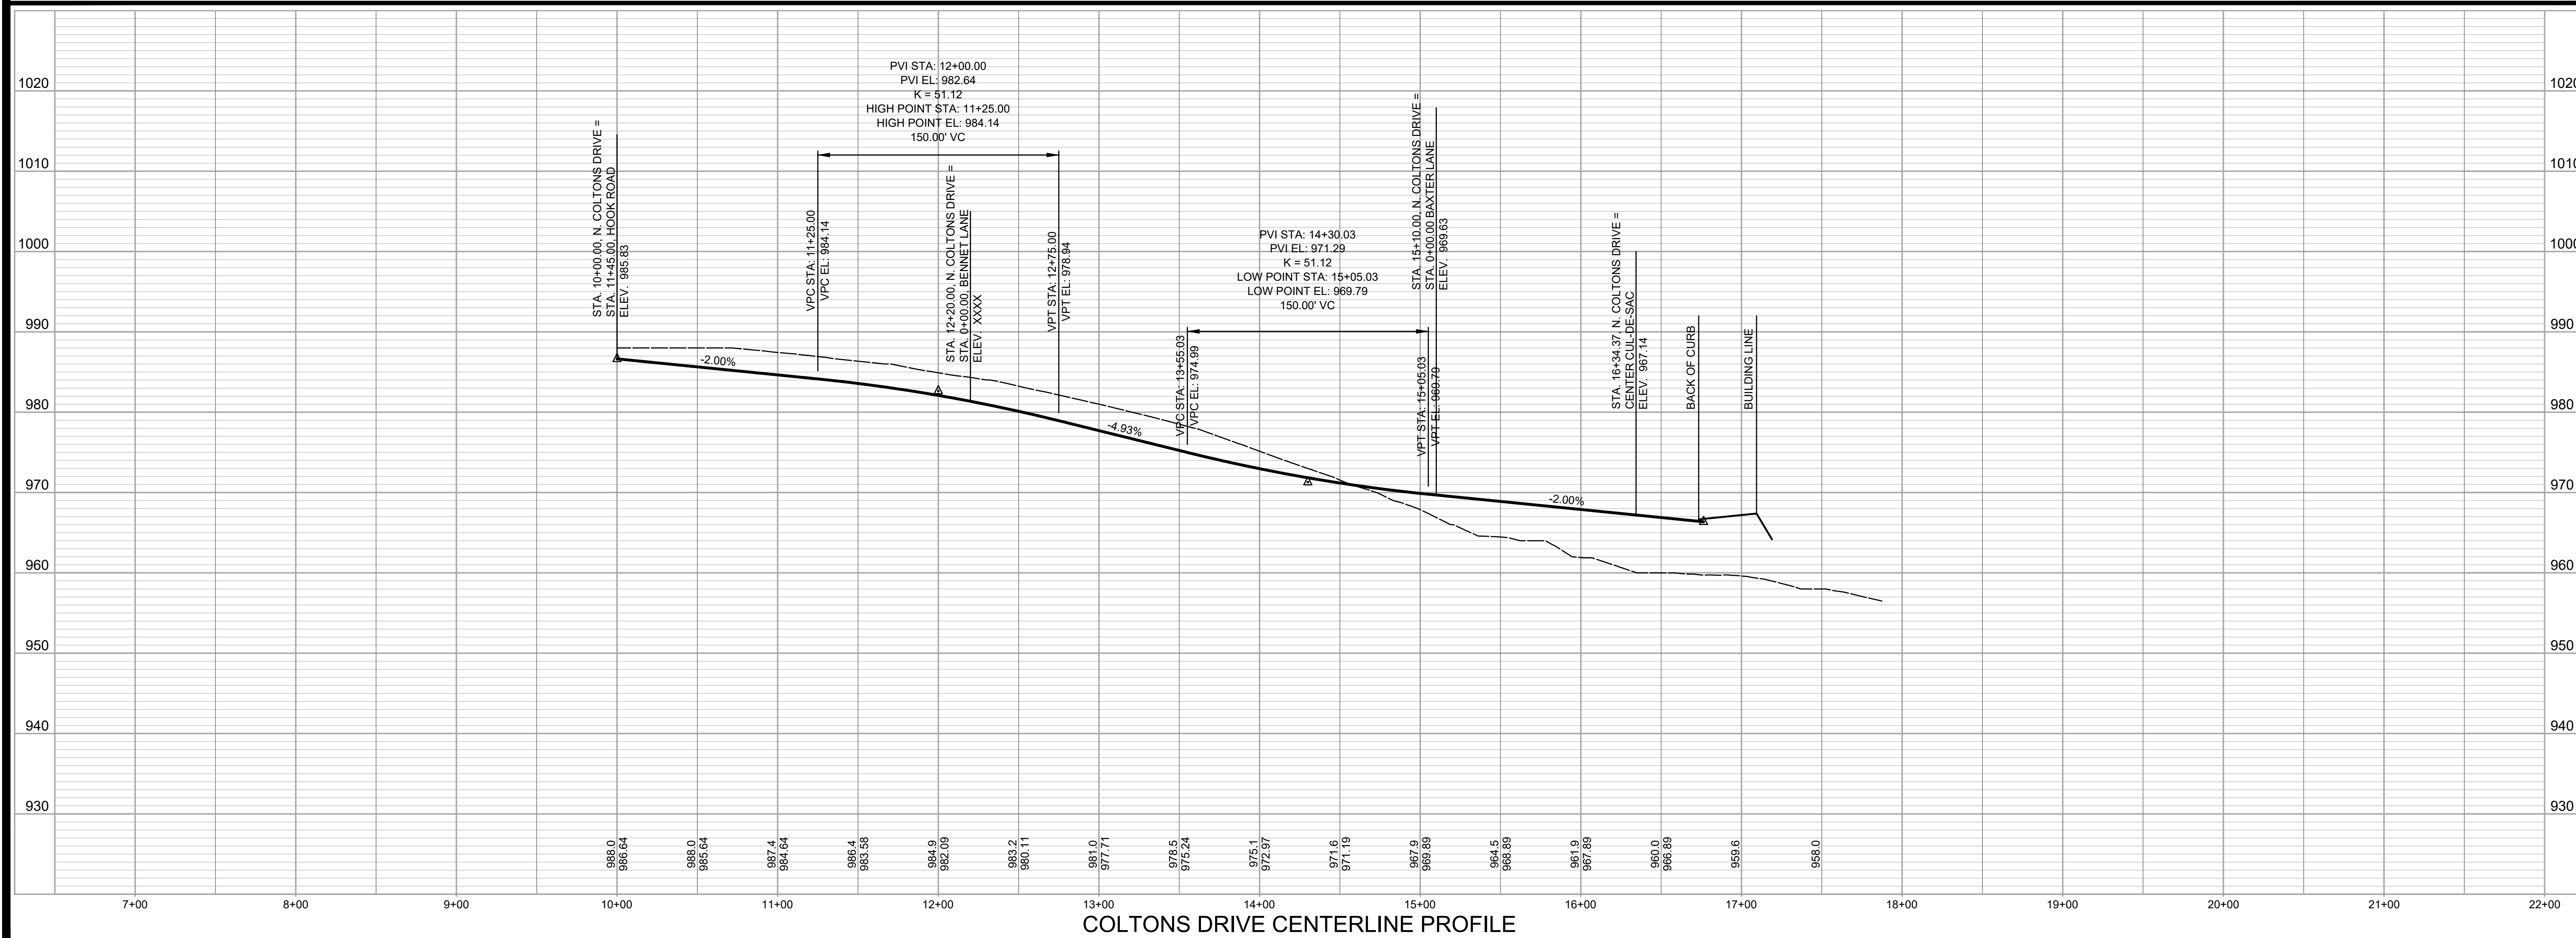
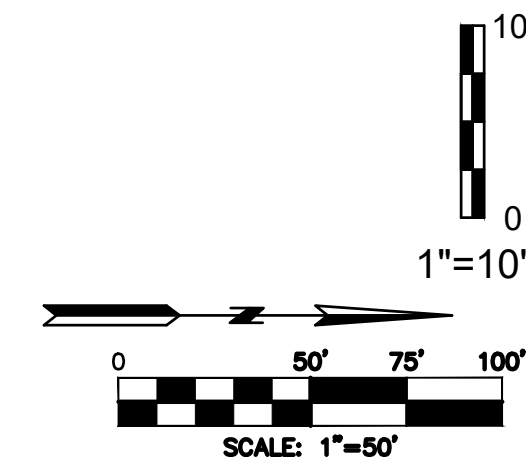
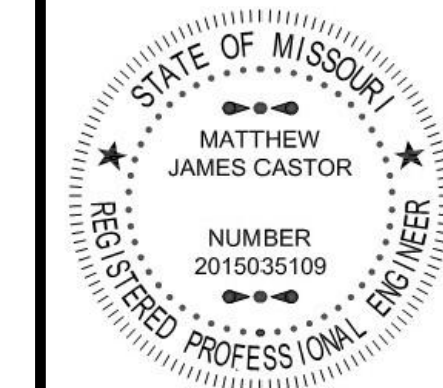
9 SHEET OF 22



MATT CASTOR, MO 2015035109
October 20, 2022

**Consult
Inc**
engineers
planners

1533 Locust Street, Kansas City, Missouri 64108
CORPORATE LICENSE No. E201000573 (MO.) / E-1736 (KS.) / LS 2019005467

[illegible]

MATT CASTOR, MO 2015035109
October 20, 2022



**Consult
Inc**
engineers
planners

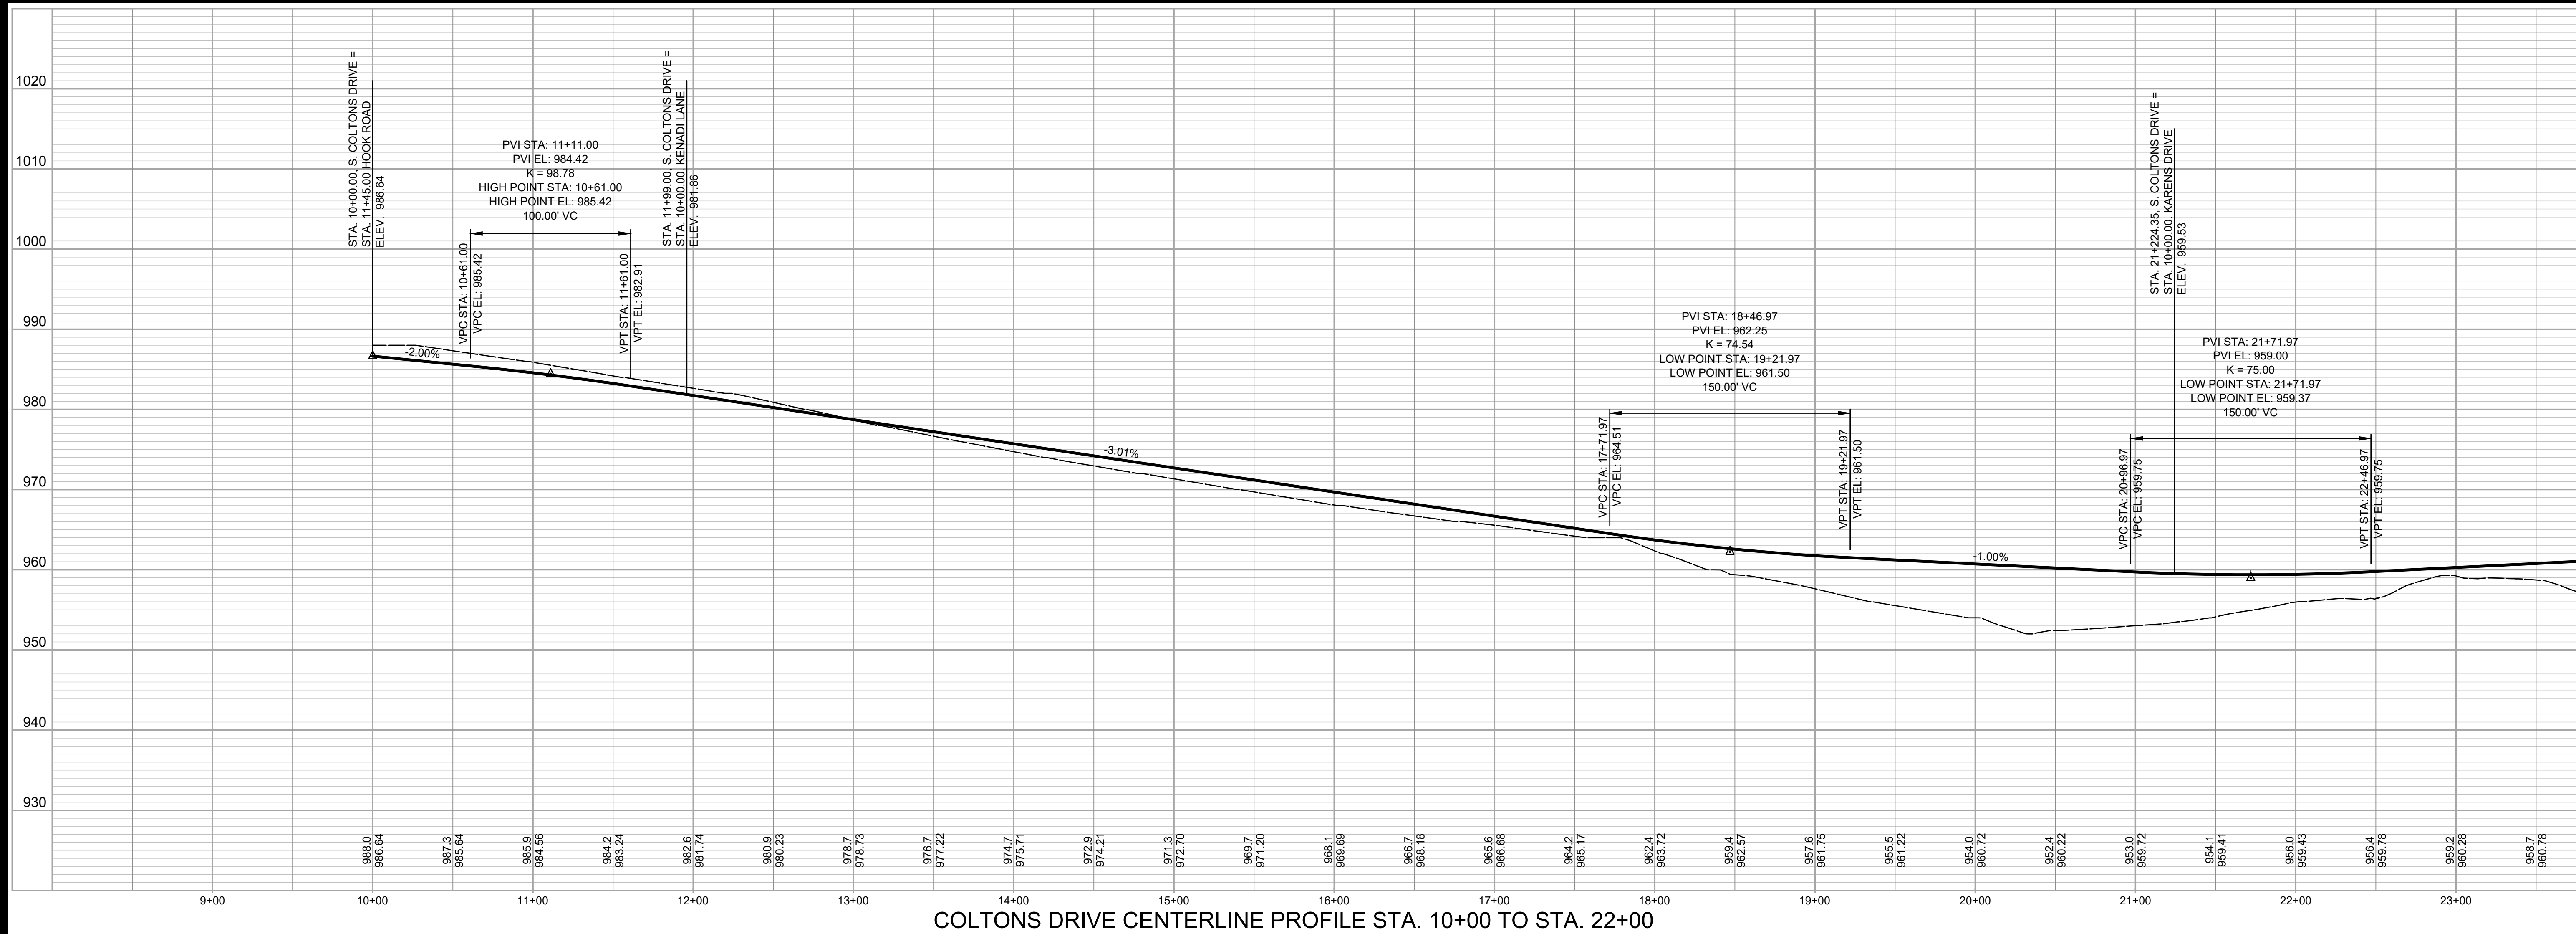
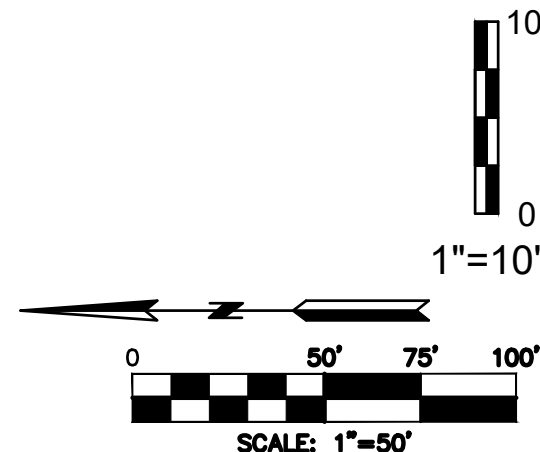
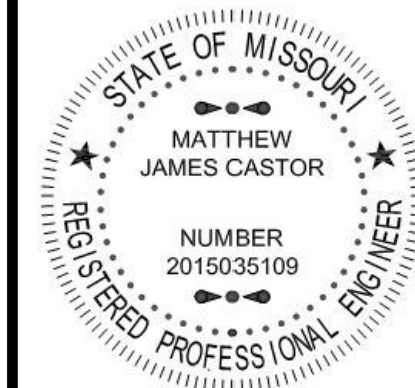
1533 Locust Street, Kansas City, Missouri 64108

STREET AND STORM SEWER PLANS
STREET CENTERLINE PROFILES
COLTON'S DRIVE
COLTON'S CROSSING
1ST PLAT

<i>X-REF NO.</i> 21-018 Base
<i>DRAWING NO.</i> 21-018 Street & Storm Sewer
<i>DATE</i> Oct. 20, 2022
<i>JOB NO.</i> 21-018

10 SHEET OF 22

PLOT DATE 11/14/2022 2:59 PM by MARK HILL
FILE LOCATION G:\SHARED DRIVES\HG PROJECTS \NR 2021-2022\2021\21.018 HAMLEN ROAD MULTI-FAMILY RESIDENTIAL (HAMLEN)\CIVIL\DWG\21-018 STREET AND STORM SEWER.DWG

[illegible]

MATT CASTOR, MO 2015035109
October 20, 2022

Consult Inc
engineers
planners
Kansas City, Missouri 64108

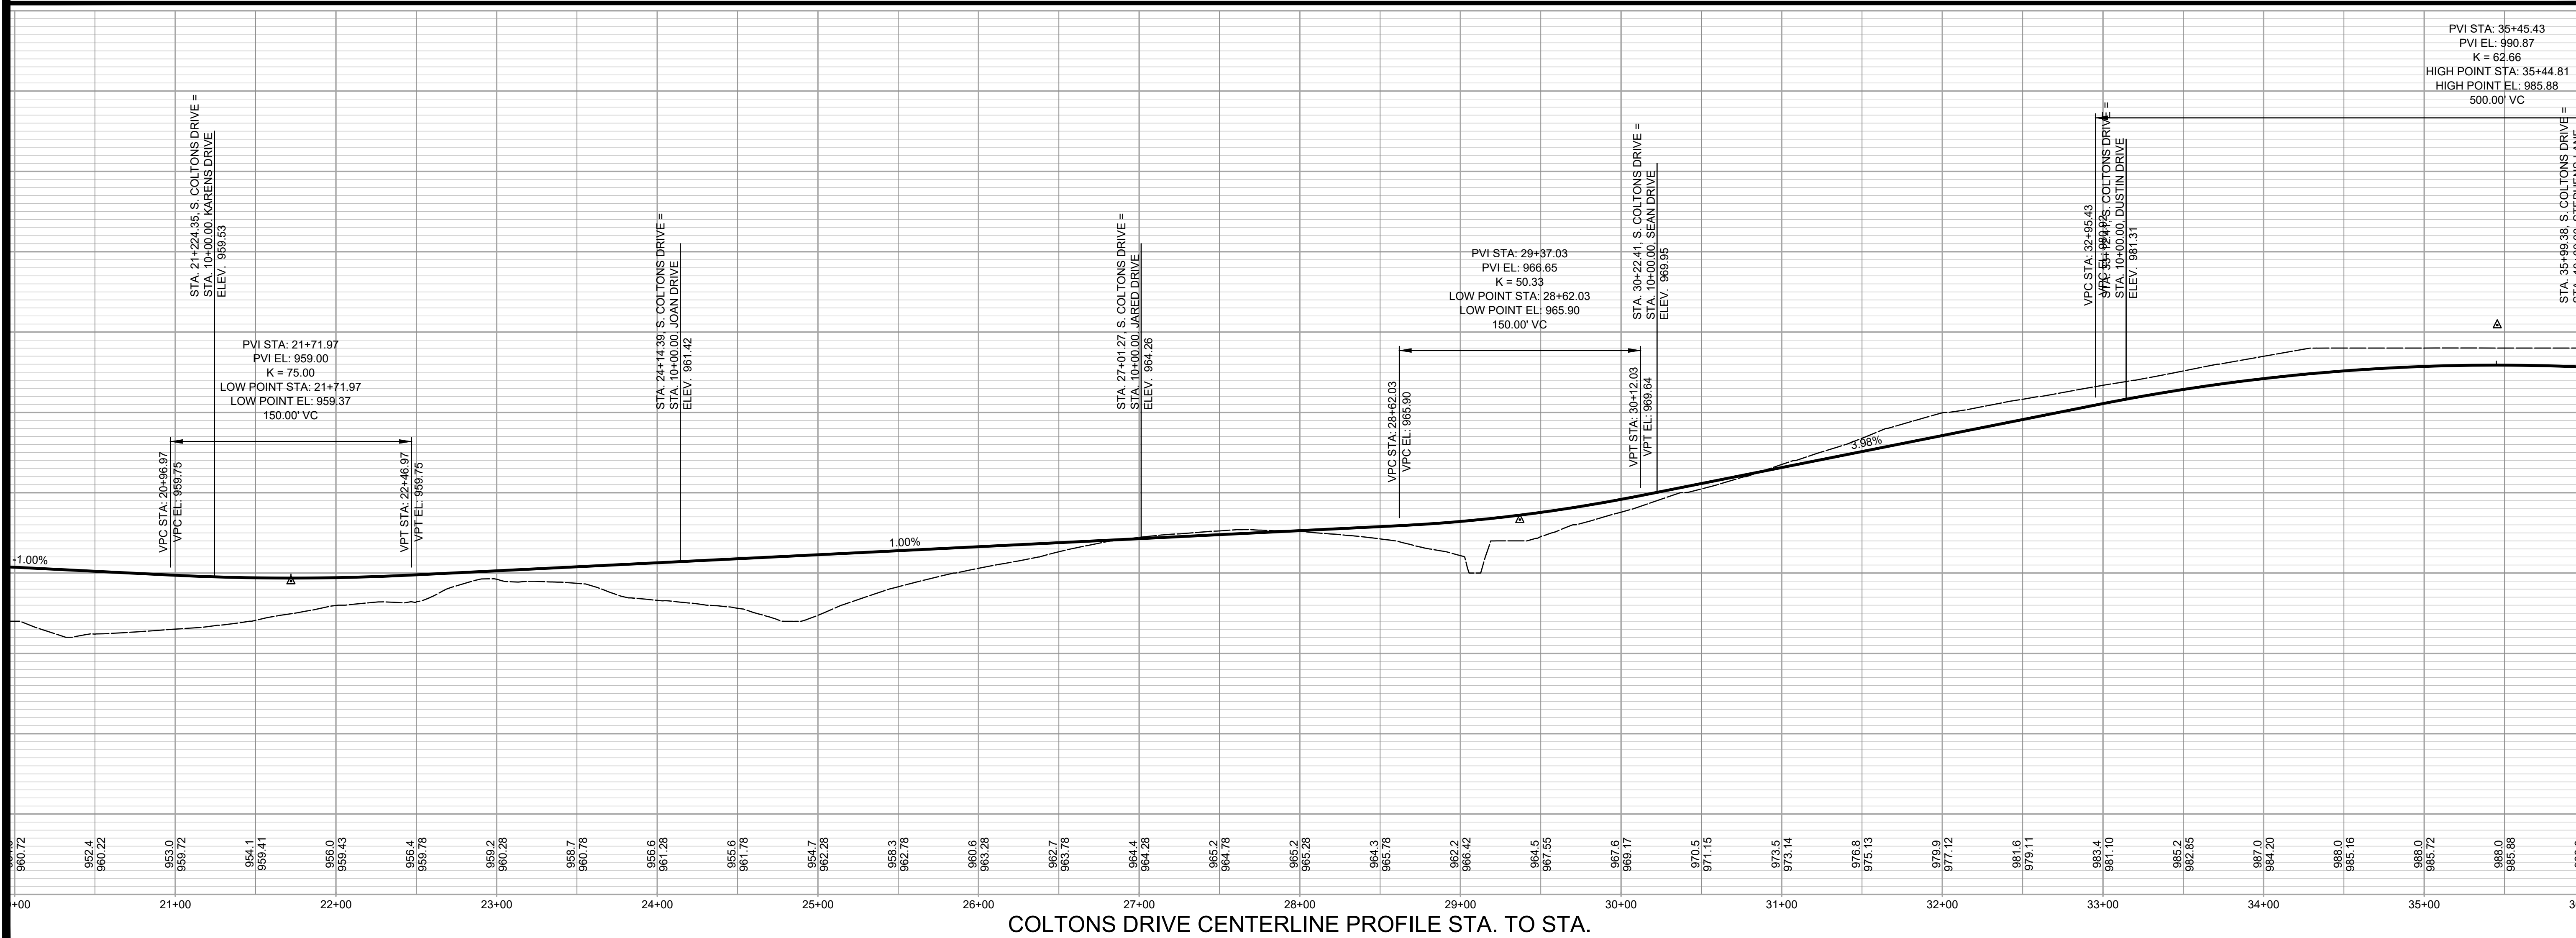
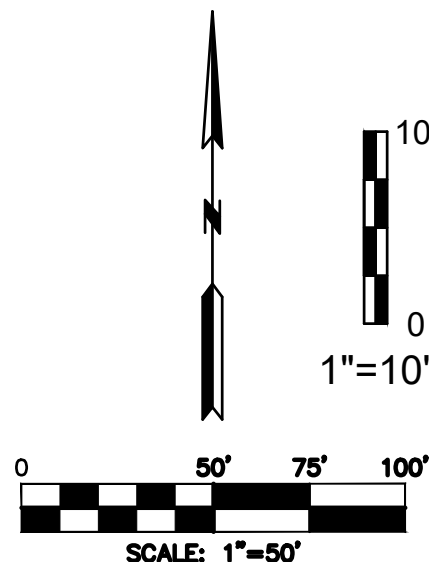


STREET AND STORM SEWER PLANS
STREET CENTERLINE PROFILES
COLTONS DRIVE STA. 10+00 TO STA. 22+00
COLTON'S CROSSING
1ST PLAT
CITY OF LEE'S SUMMIT, JACKSON COUNTY, MISSOURI

<i>X-REF NO.</i> 21-018 Base
<i>DRAWING NO.</i> 21-018 Street & Storm Sewer
<i>DATE</i> Oct. 20, 2022
<i>JOB NO.</i> 21-018

11 SHEET OF 22

PLOT DATE 11/14/2022 2:59 PM BY MARK HILL
FILE LOCATION G:\SHARED DRIVES\HCS PROJECTS (VR 2021-2022)\2021.12.1.018 HAMLEN ROAD MULTI-FAMILY RESIDENTIAL (HAMLEN)\CIVIL\DWG\21-018 STREET AND STORM SEWER.DWG

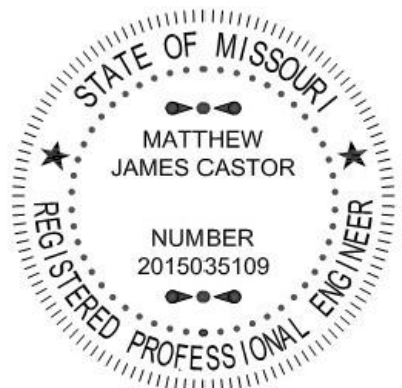


STREET AND STORM SEWER PLANS
STREET CENTERLINE PROFILES
COLTONS DRIVE STA. TO STA.
COLTON'S CROSSING
1ST PLAT

CITY OF LEE'S SUMMIT, JACKSON COUNTY, MISSOURI

<i>X-REF NO.</i> 21-018 Base
<i>DRAWING NO.</i> 21-018 Street & Storm Sewer
<i>DATE</i> Oct. 20, 2022
<i>JOB NO.</i> 21-018

12 SHEET OF 22



MATT CASTOR, MO 2015035109
October 20, 2022

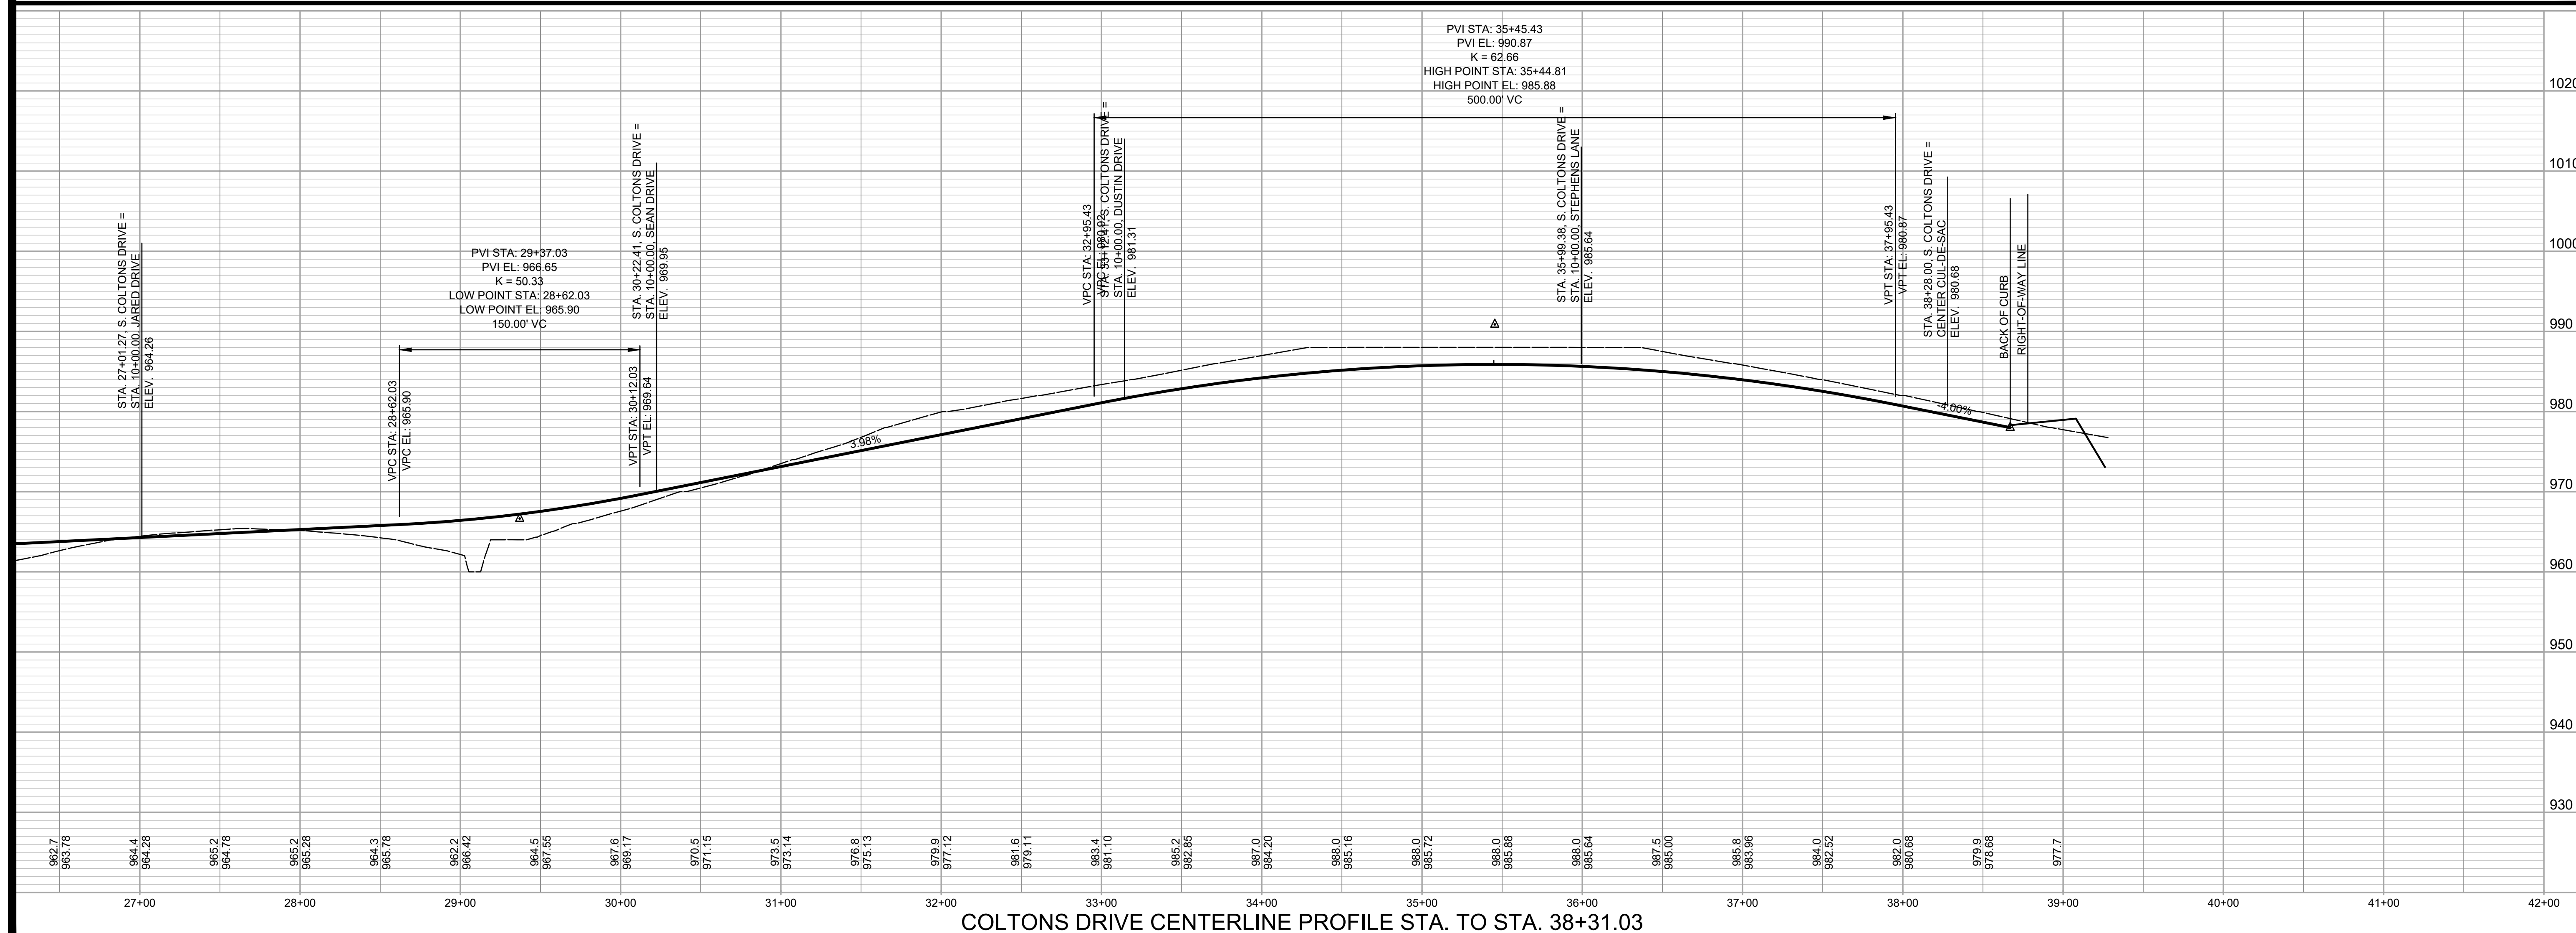
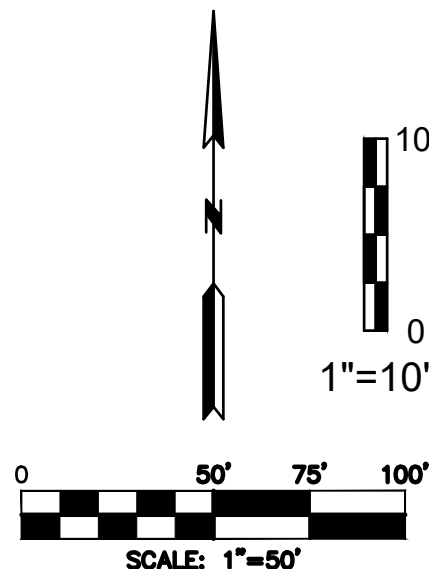
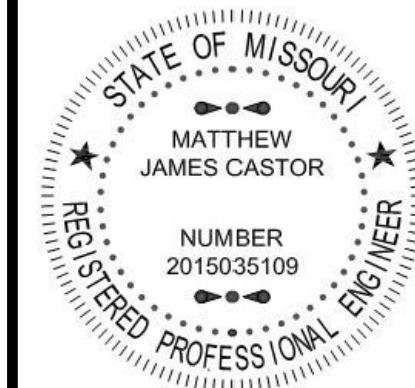
Consult
Inc
engineers
planners

1533 Locust Street, Kansas City, Missouri 64108
CORPORATE LICENSE NO. E201000573 (MO.) / E-1736 (KS.) / LS 2019005467

DATE	REVISION	NO.	BY	TO/APP
10/26/22		1		AC

THIS IS NOT A FINALING SHEET. THE FINAL IS A COPY MAY CONTAIN CHANGES. THE CONTINUATION CONTAINED IN THIS DOCUMENT SHALL NOT PERTAIN TO ANY COPIES

10/20/22	3-DIGITIZED TO UNIT OF LLC 3-DIGIT	7	UNIT	REC
IF THIS IS NOT A BLUE INK SEAL AND THE SIGNATURE IN BLUE INK, THE PLAN IS A COPY AND MAY CONTAIN UNAUTHORIZED ALTERATIONS. THE CERTIFICATION CONTAINED ON THIS DOCUMENT SHALL NOT APPLY TO ANY COPIES				

[illegible]

MATT CASTOR, MO 2015035109
October 20, 2022

Consult Inc
engineers
planners
Kansas City, Missouri 64108

 
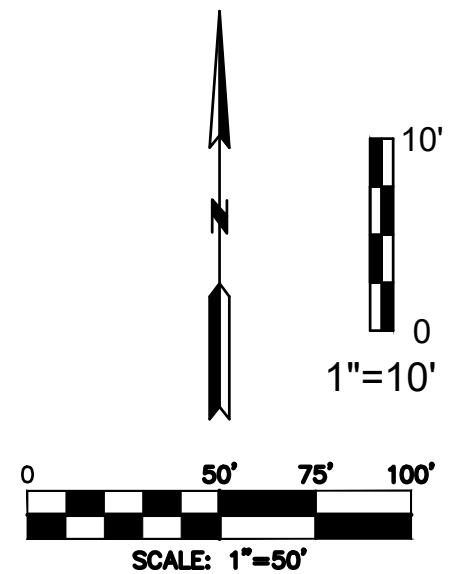
1533 Locust Street, N.E.
 CORPORATION, 1533 Locust St., N.E.

STREET AND STORM SEWER PLANS
STREET CENTERLINE PROFILES
COLTONS DRIVE STA. TO STA. 38+31.03

COLTON'S CROSSING
1ST PLAT

<i>X-REF NO.</i> 21-018 Base
<i>DRAWING NO.</i> 21-018 Street & Storm Sewer
<i>DATE</i> Oct. 20, 2022
<i>JOB NO.</i> 21-018

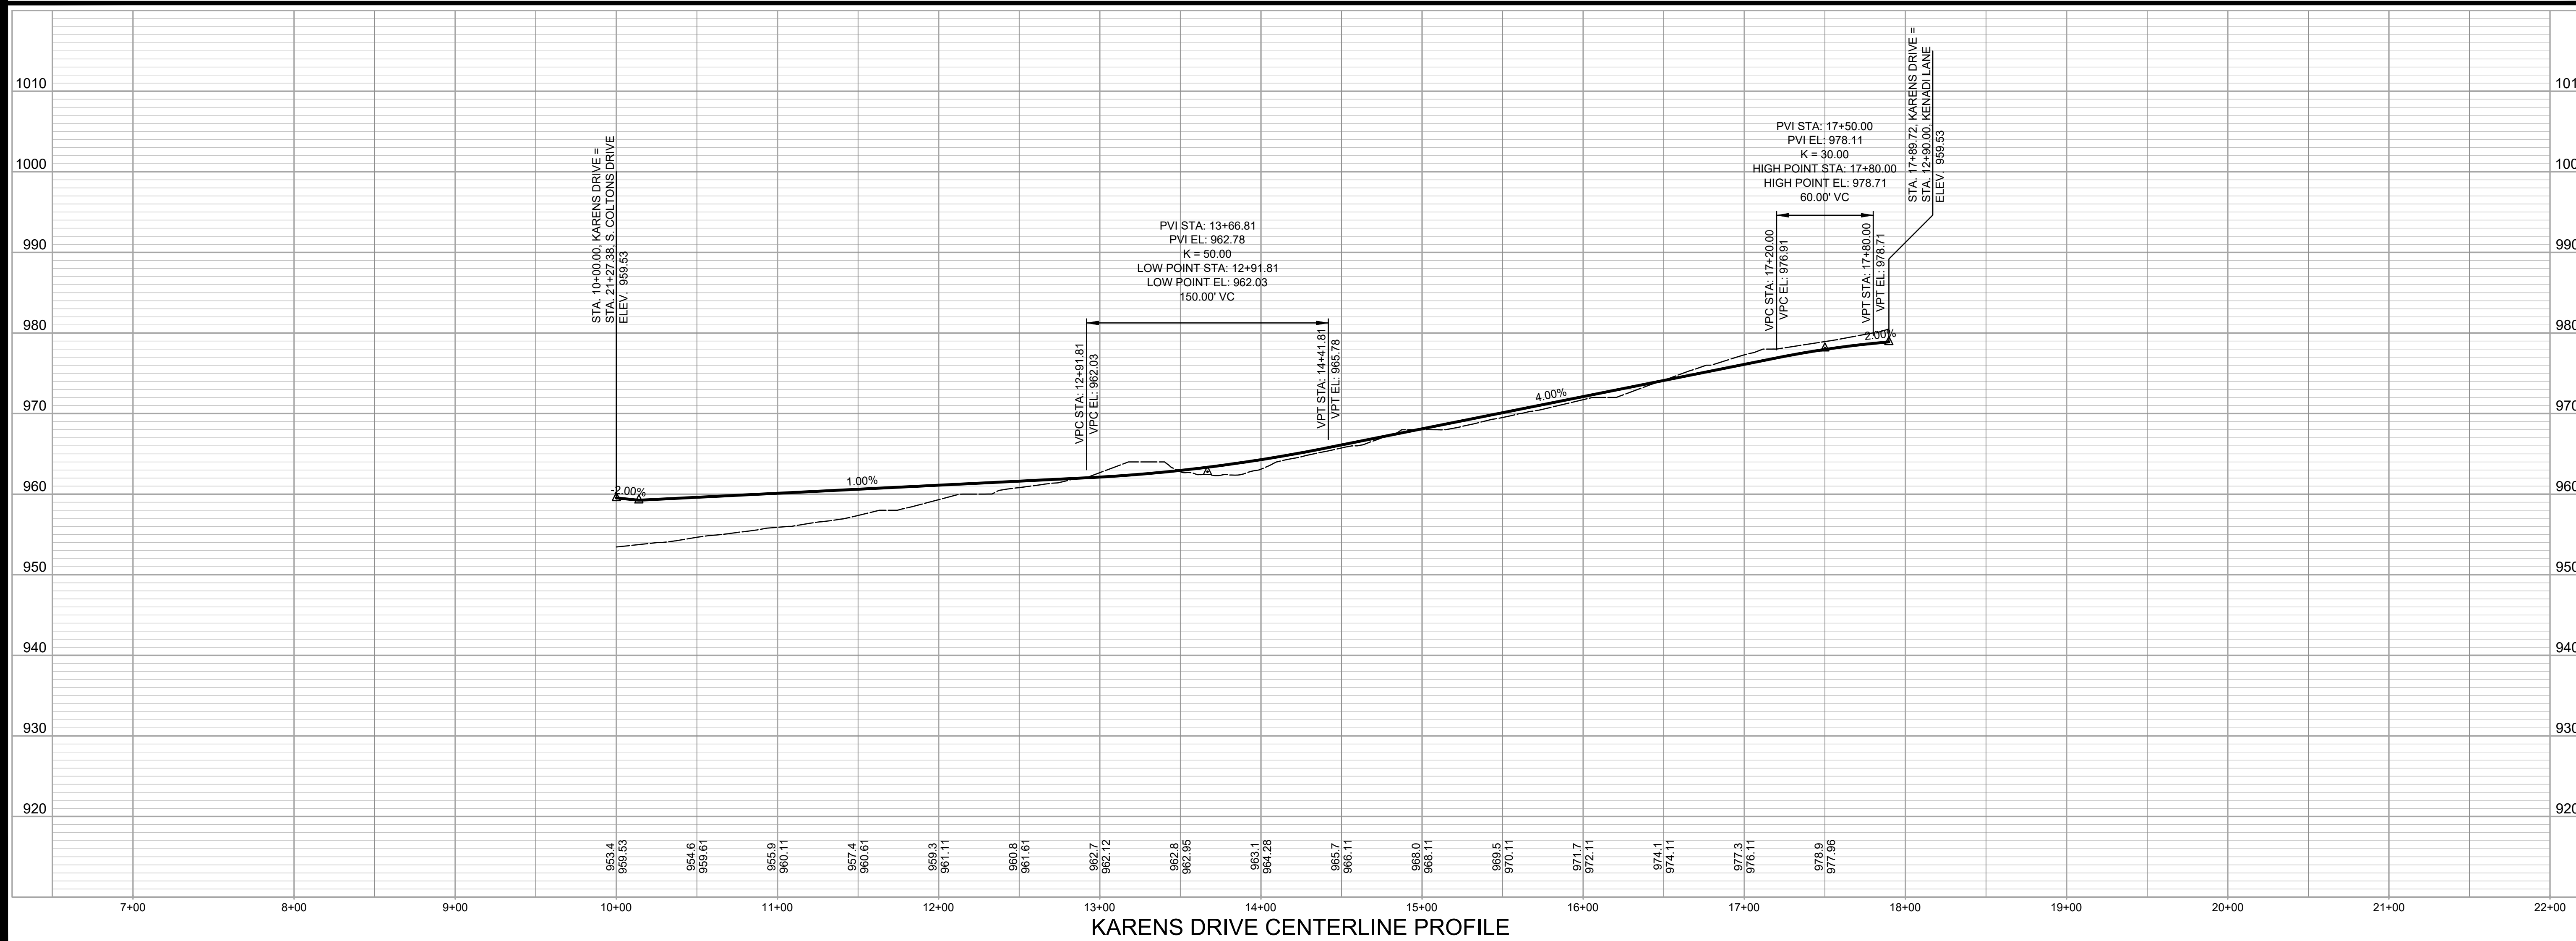
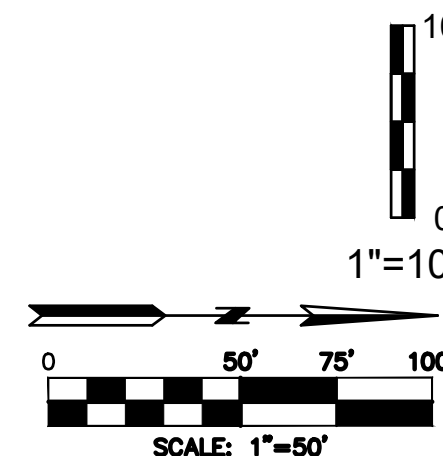
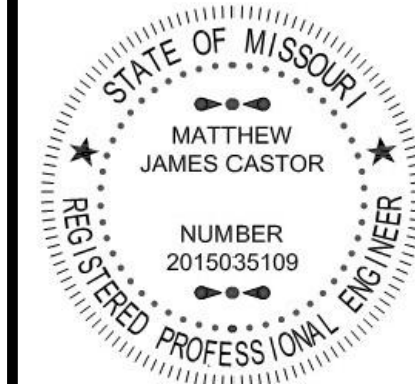
13 SHEET OF 22



STREET AND STORM SEWER PLANS
STREET CENTERLINE PROFILES
KENADI LANE
COLTON'S CROSSING
1ST PLAT
CITY OF LEE'S SUMMIT, JACKSON COUNTY, MISSOURI

<i>X-REF NO.</i> 21-018 Base
<i>DRAWING NO.</i> 21-018 Street & Storm Sewer
<i>DATE</i> Oct. 20, 2022
<i>JOB NO.</i> 21-018

PLOT DATE 11/14/2022 3:00 PM by MARK HILL
FILE LOCATION G:\SHARED DRIVES\HG PROJECTS \NR 2021-2022\2021\2.018 HAMLEN ROAD MULTI-FAMILY RESIDENTIAL (HAMLEN)\CIVIL\DWG\2.018 STREET AND STORM SEWER.DWG

[illegible]

MATT CASTOR, MO 2015035109
October 20, 2022

Consult Inc
engineers
planners
Kansas City, Missouri 64108

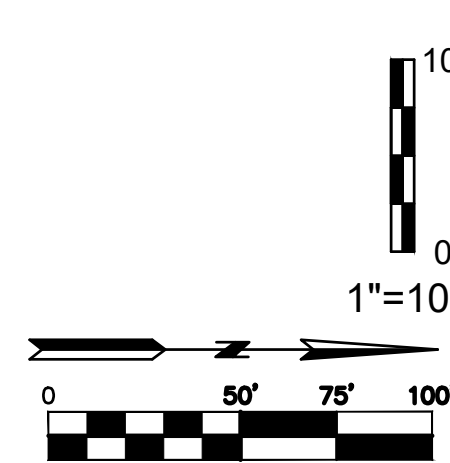
 
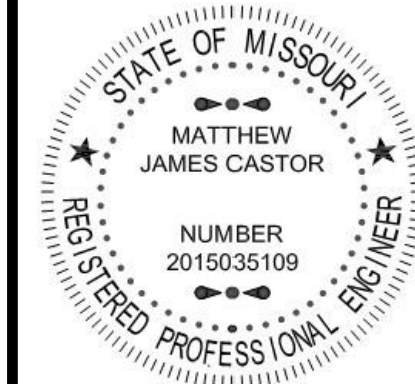


STREET AND STORM SEWER PLANS
STREET CENTERLINE PROFILES
KARENS DRIVE
COLTON'S CROSSING
1ST PLAT

<i>X-REF NO.</i> 21-018 Base
<i>DRAWING NO.</i> 21-018 Street & Storm Sewer
<i>DATE</i> Oct. 20, 2022
<i>JOB NO.</i> 21-018

15 SHEET OF 22

PLOT DATE 11/14/2022 3:00 PM by MARK HILL
FILE LOCATION C:\SHARED DRIVES\HS PROJECTS (YR 2021-2022)\2021121.018 HAMLEN ROAD MULTI-FAMILY RESIDENTIAL (HAMLEN)\CIVIL\DWG\21-018 STREET AND STORM SEWER.DWG

[illegible]

MATT CASTOR, MO 2015035109
October 20, 2022

**Consult
Inc** engineers
planners
Kansas City, Missouri 64108

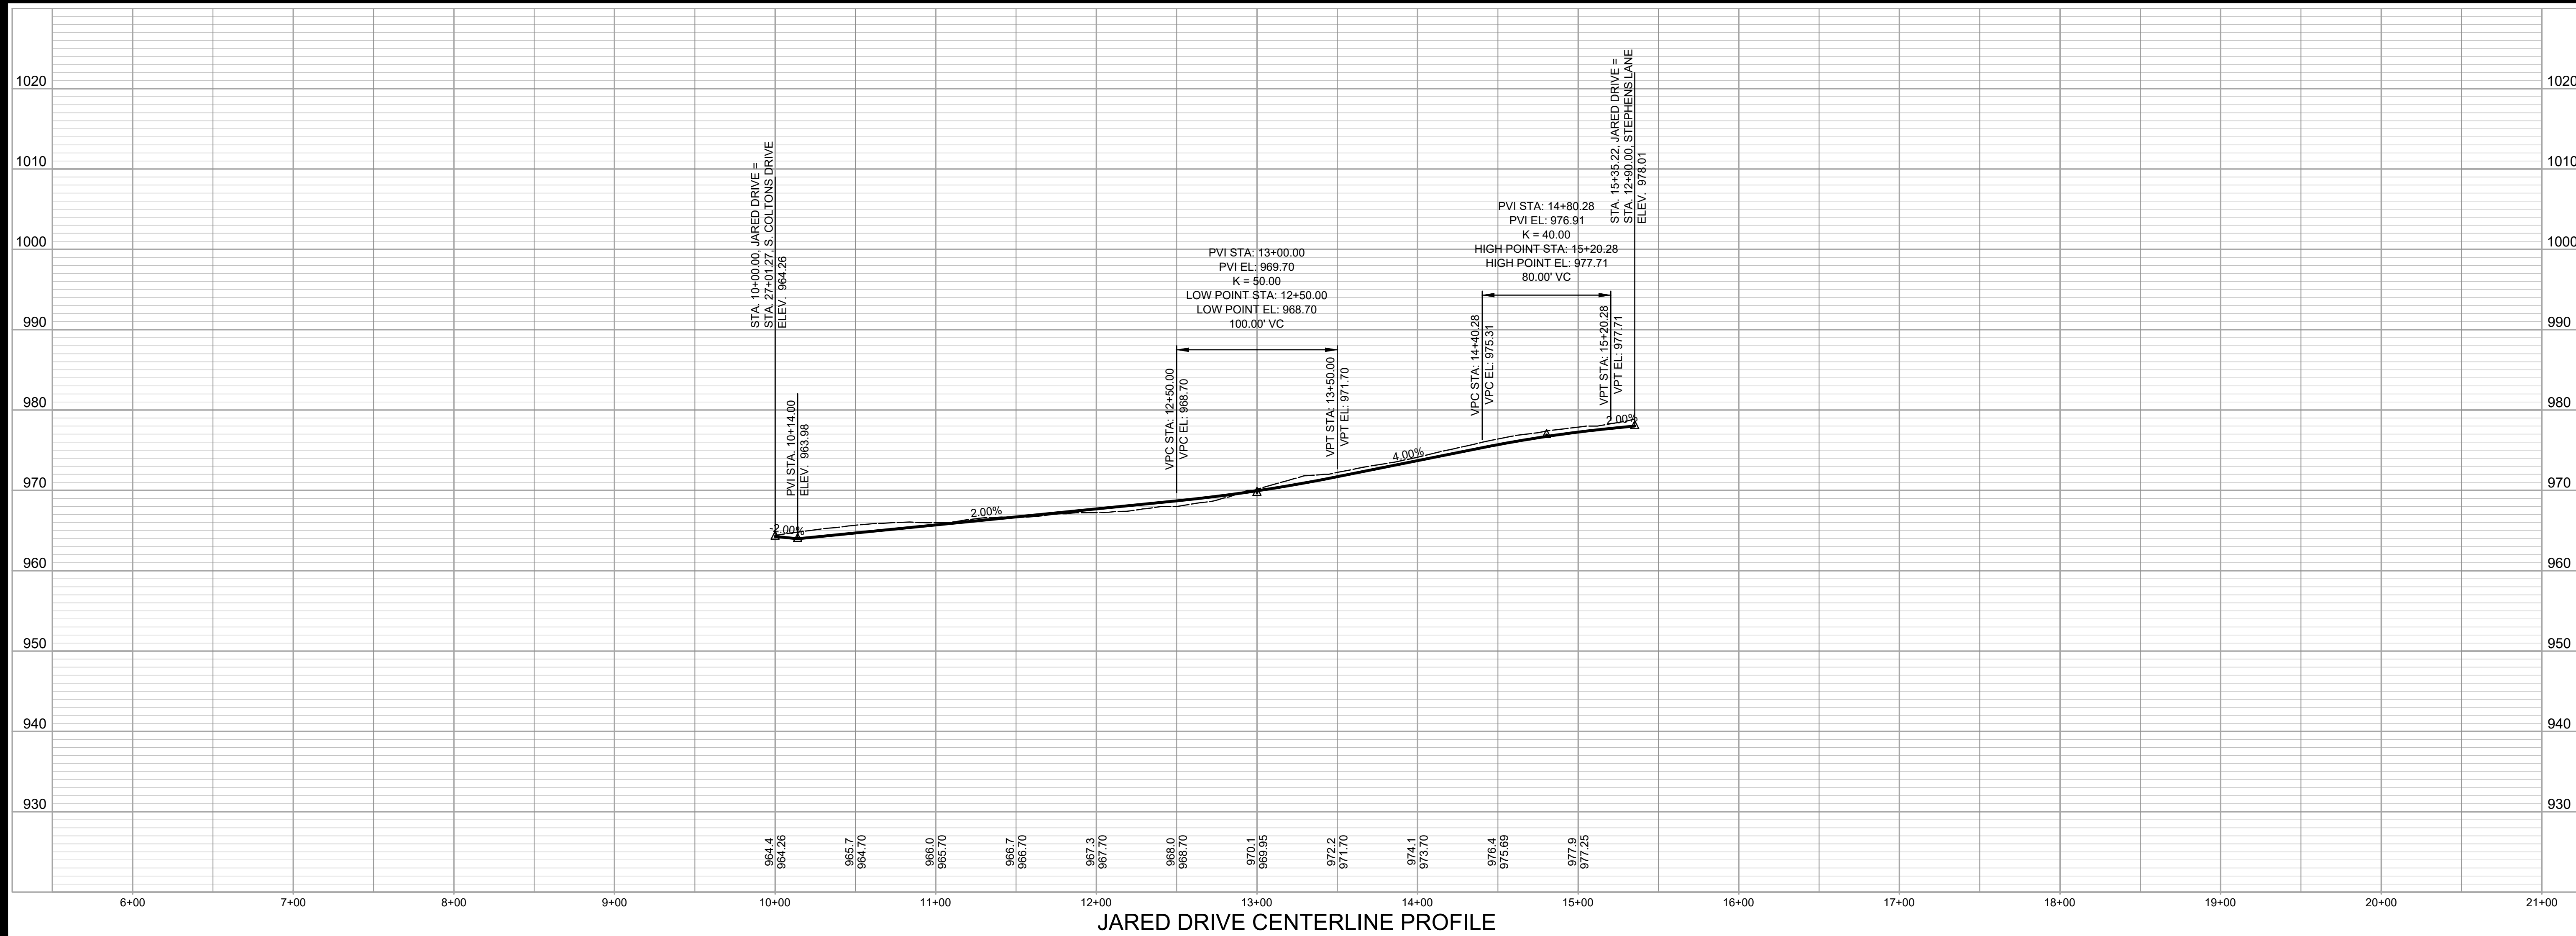
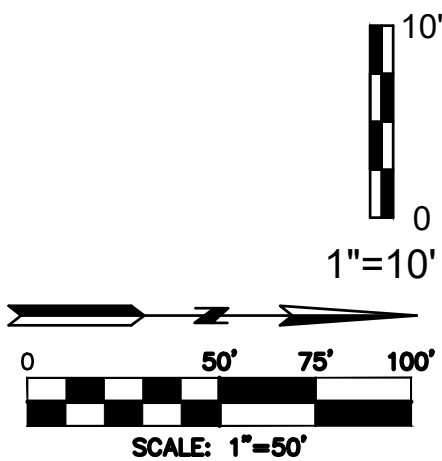


1533 Locust Street, Philadelphia, PA 19104

STREET AND STORM SEWER PLANS
STREET CENTERLINE PROFILES
JOAN DRIVE
COLTON'S CROSSING
1ST PLAT

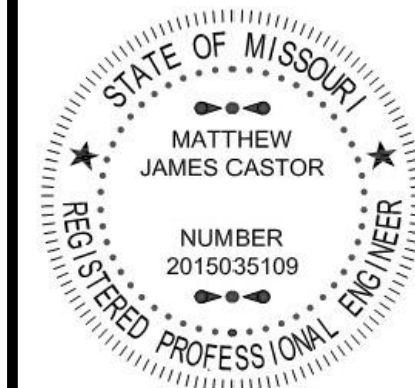
<i>X-REF NO.</i> 21-018 Base
<i>DRAWING NO.</i> 21-018 Street & Storm Sewer
<i>DATE</i> Oct. 20, 2022
<i>JOB NO.</i> 21-018

16 SHEET OF 22



	DATE	REVISION	NO.	BY	CXAPP
10/26/22	SUBMITTED TO CITY OF LEE'S SUMMIT		1	MWH	JAC

IF THIS IS NOT A BLUE INK SEAL AND THE SIGNATURE IN BLUE INK, THE PLAN IS A COPY AND MAY CONTAIN UNAUTHORIZED ALTERATIONS. THE CERTIFICATION CONTAINED ON THIS DOCUMENT SHALL NOT APPLY TO ANY COPIES.



MATT CASTOR, MO 2015035109
October 20, 2022

**Consult
Inc**
engineers
planners

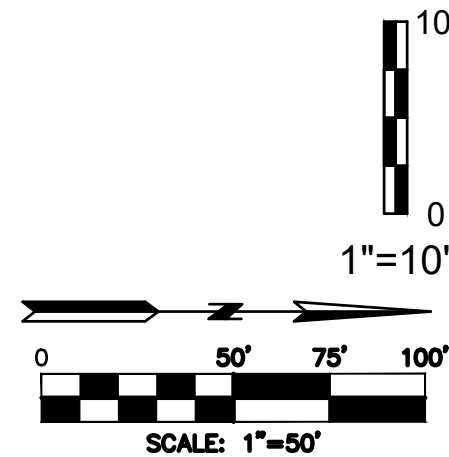
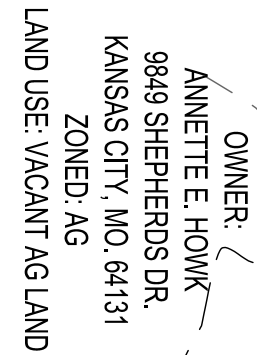
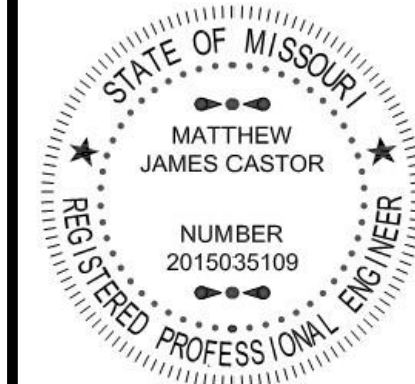
1533 Locust Street, Kansas City, Missouri 64108

STREET AND STORM SEWER PLANS
STREET CENTERLINE PROFILES
JARED DRIVE
COLTON'S CROSSING
1ST PLAT

<i>X-REF NO.</i> 21-018 Base
<i>DRAWING NO.</i> 21-018 Street & Storm Sewer
<i>DATE</i> Oct. 20, 2022
<i>JOB NO.</i> 21-018

17 SHEET OF 22

PLOT DATE 11/14/2022 3:00 PM by MARK HILL
FILE LOCATION G:\SHARED DRIVES\HG PROJECTS \NR 2021-2022\2021\21.018 HAMLEN ROAD MULTI-FAMILY RESIDENTIAL (HAMLEN)\CIVIL\DWG\21-018 STREET AND STORM SEWER.DWG

[illegible]

MATT CASTOR, MO 2015035109
October 20, 2022

Consult Inc
engineers
planners
Kansas City, Missouri 64108

1533 Locust Street, Philadelphia, PA 19102
 COOPERATE! PHONE NO. 733-1000

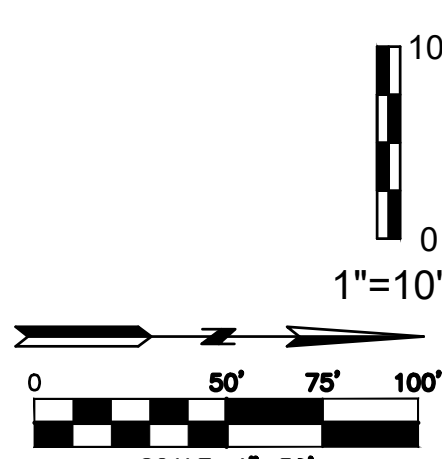
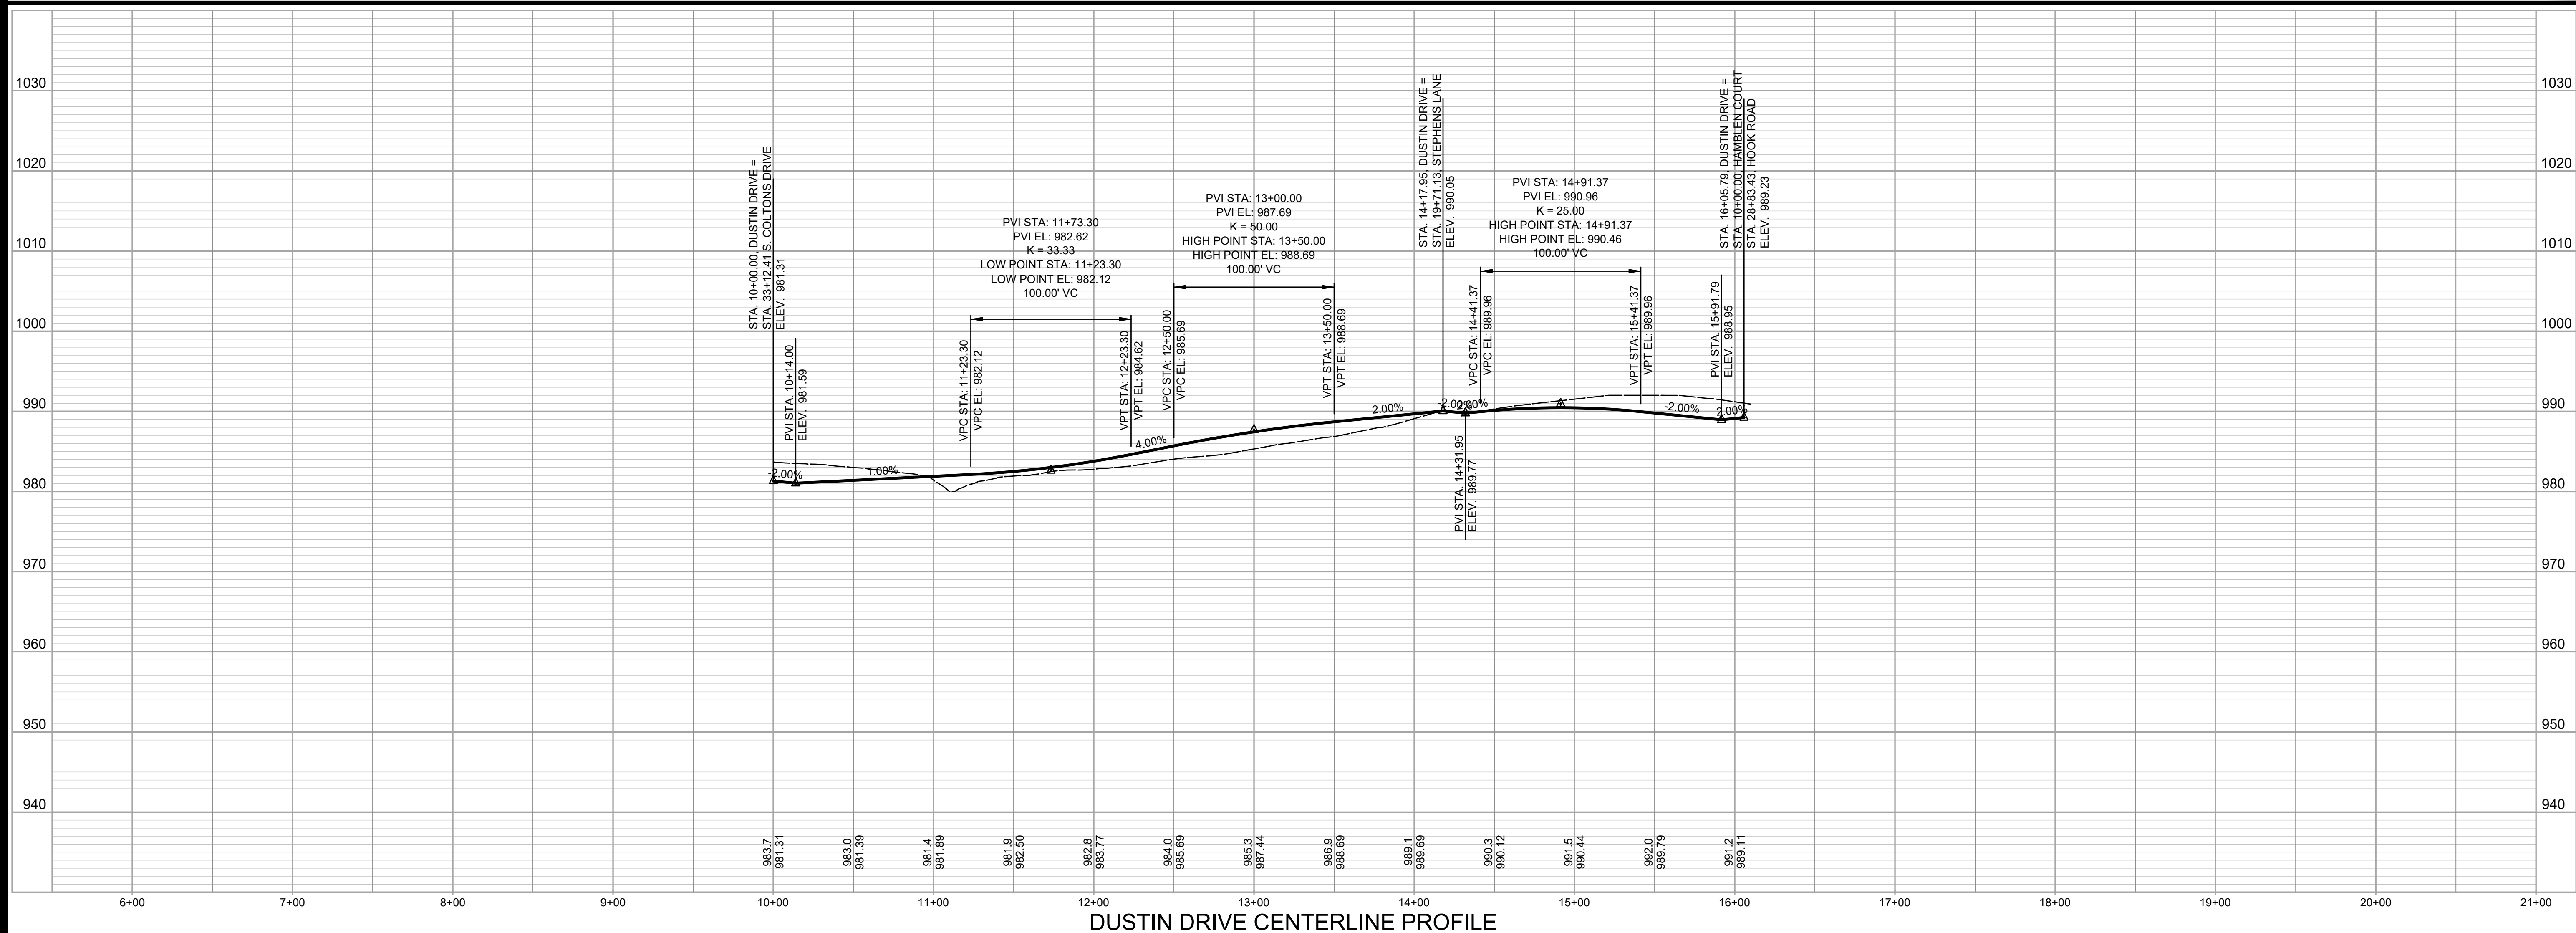
STREET AND STORM SEWER PLANS
STREET CENTERLINE PROFILES
SEAN DRIVE
COLTON'S CROSSING
1ST PLAT

<i>X-REF NO.</i> 21-018 Base
<i>DRAWING NO.</i> 21-018 Street & Storm Sewer
<i>DATE</i> Oct. 20, 2022
<i>JOB NO.</i> 21-018

PLOT DATE 11/14/2022 3:01 PM by MARK HILL
FILE LOCATION G:\SHARED DRIVES\HIG PROJECTS\



Know what's below.
Call before you dig



MATT CASTOR, MO 2015035109
October 20, 2022

Consult
Inc
engineers
planners

1533 Locust Street, Kansas City, Missouri 64108

CORPORATE LICENSE No. E201000573 (MO.) / E-1736 (KS.) / LS 2019005467

STREET AND STORM SEWER PLANS STREET CENTERLINE PROFILES

DUSTIN DRIVE

ON'S CROSSING

CITY OF LEE'S SUMMIT, JACKSON COUNTY, MISSOURI

	X-REF NO.
--	-----------

21-018 Bas

DRAWING NO.
21-018 Street & Storm Sewer

DATE 1 22 2005

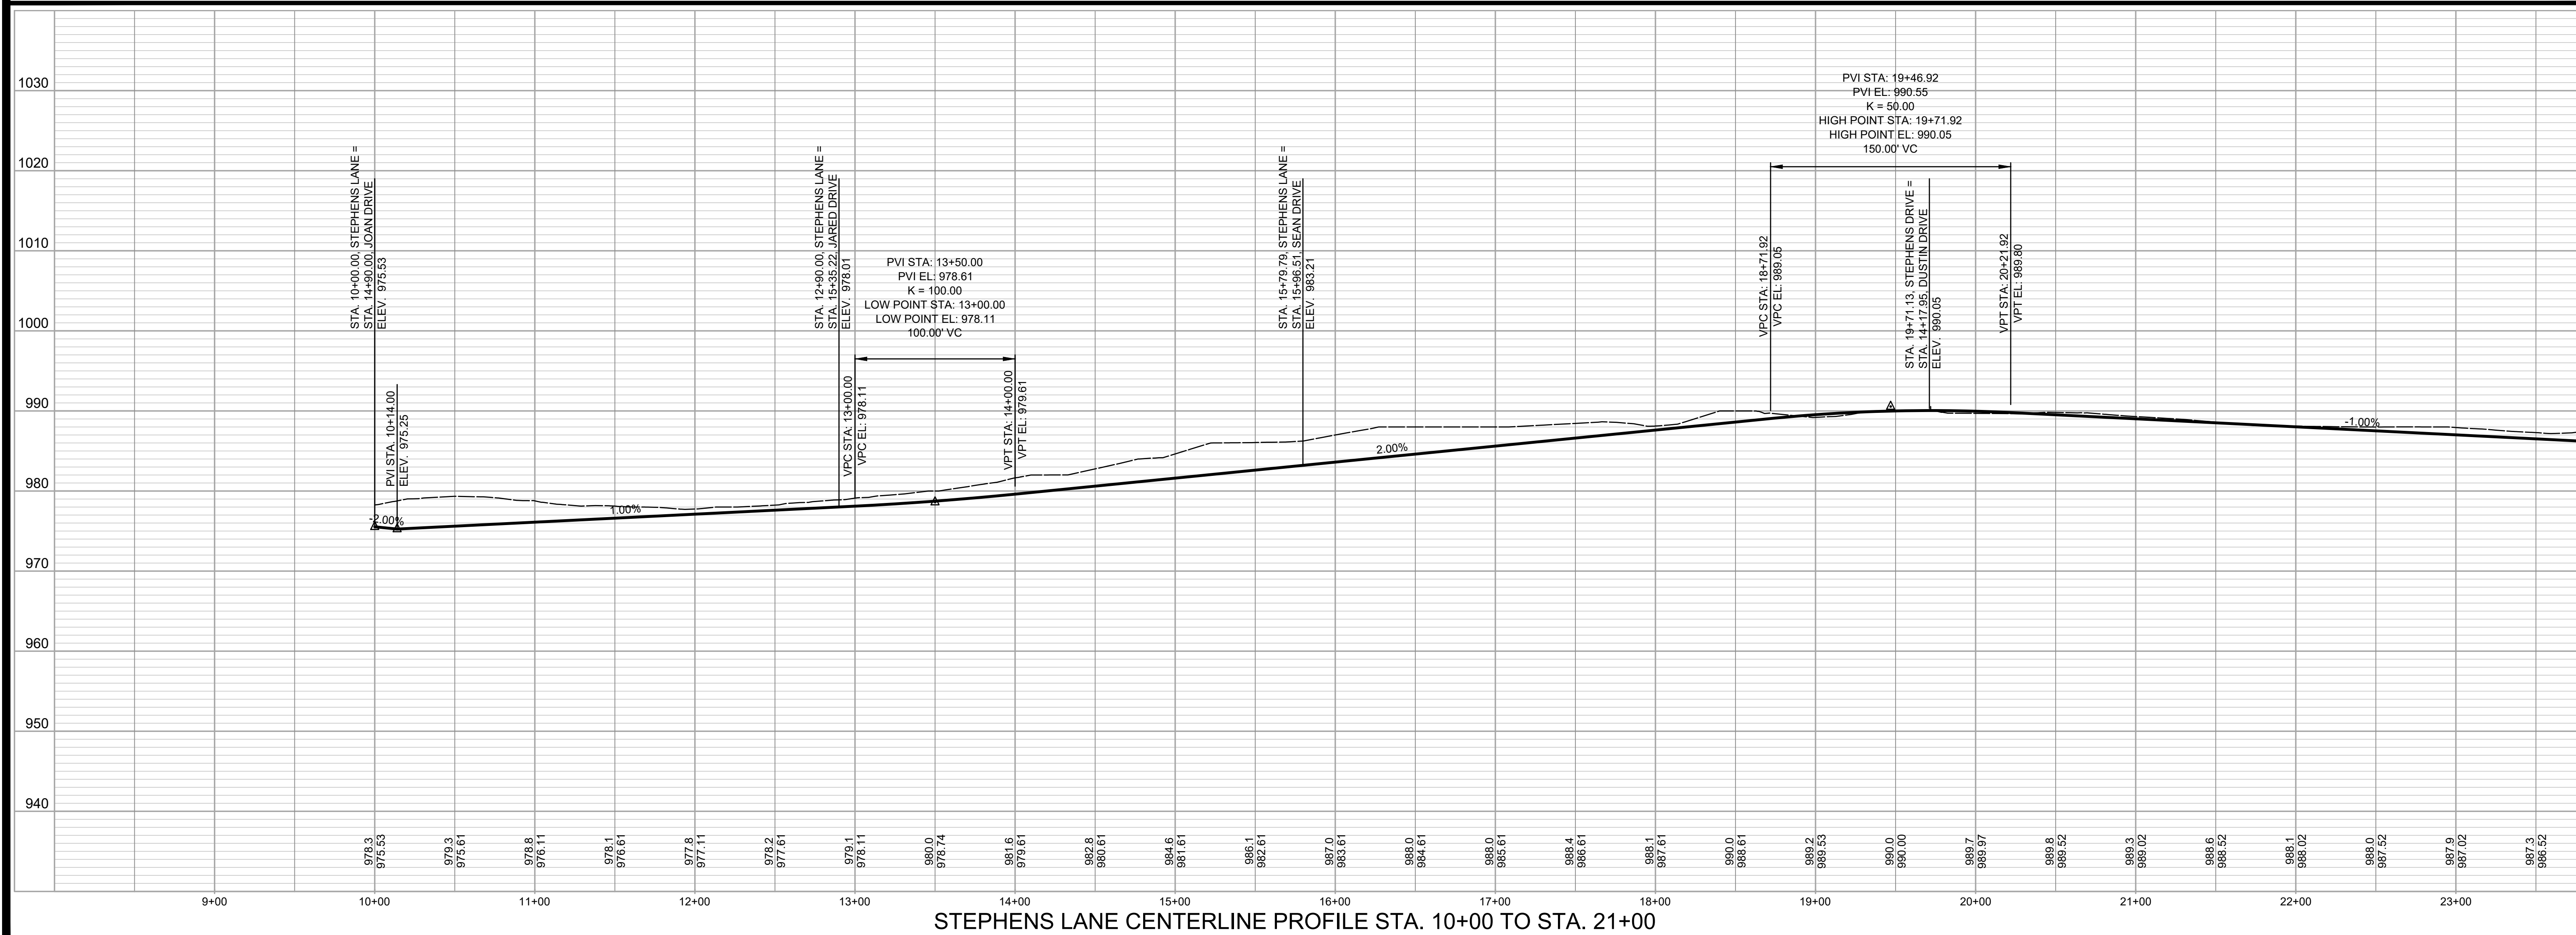
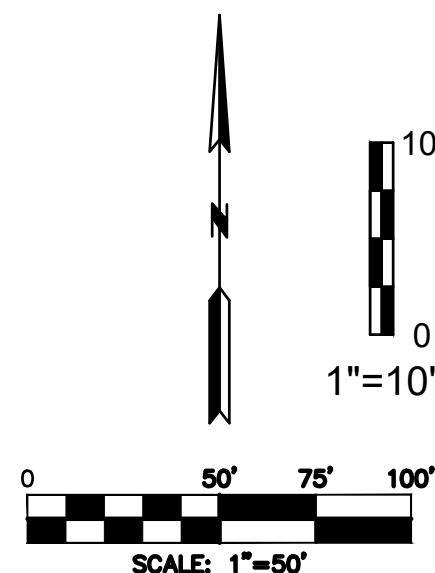
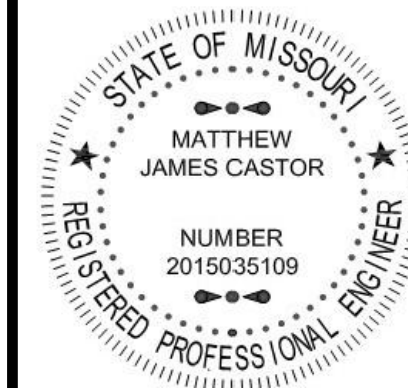
100 NO

JOB NO.
21-018

10

19 SHEET OF

10

[illegible]

MATT CASTOR, MO 201503510
October 20, 2022

**Consult
Inc** engineers
planners
Kansas City, Missouri 64108



1533 Locust Street, K

STREET AND STORM SEWER PLANS
STREET CENTERLINE PROFILES
STEPHENS LANE STA. 10+00 TO STA. 21+00
COLTON'S CROSSING
1ST PLAT

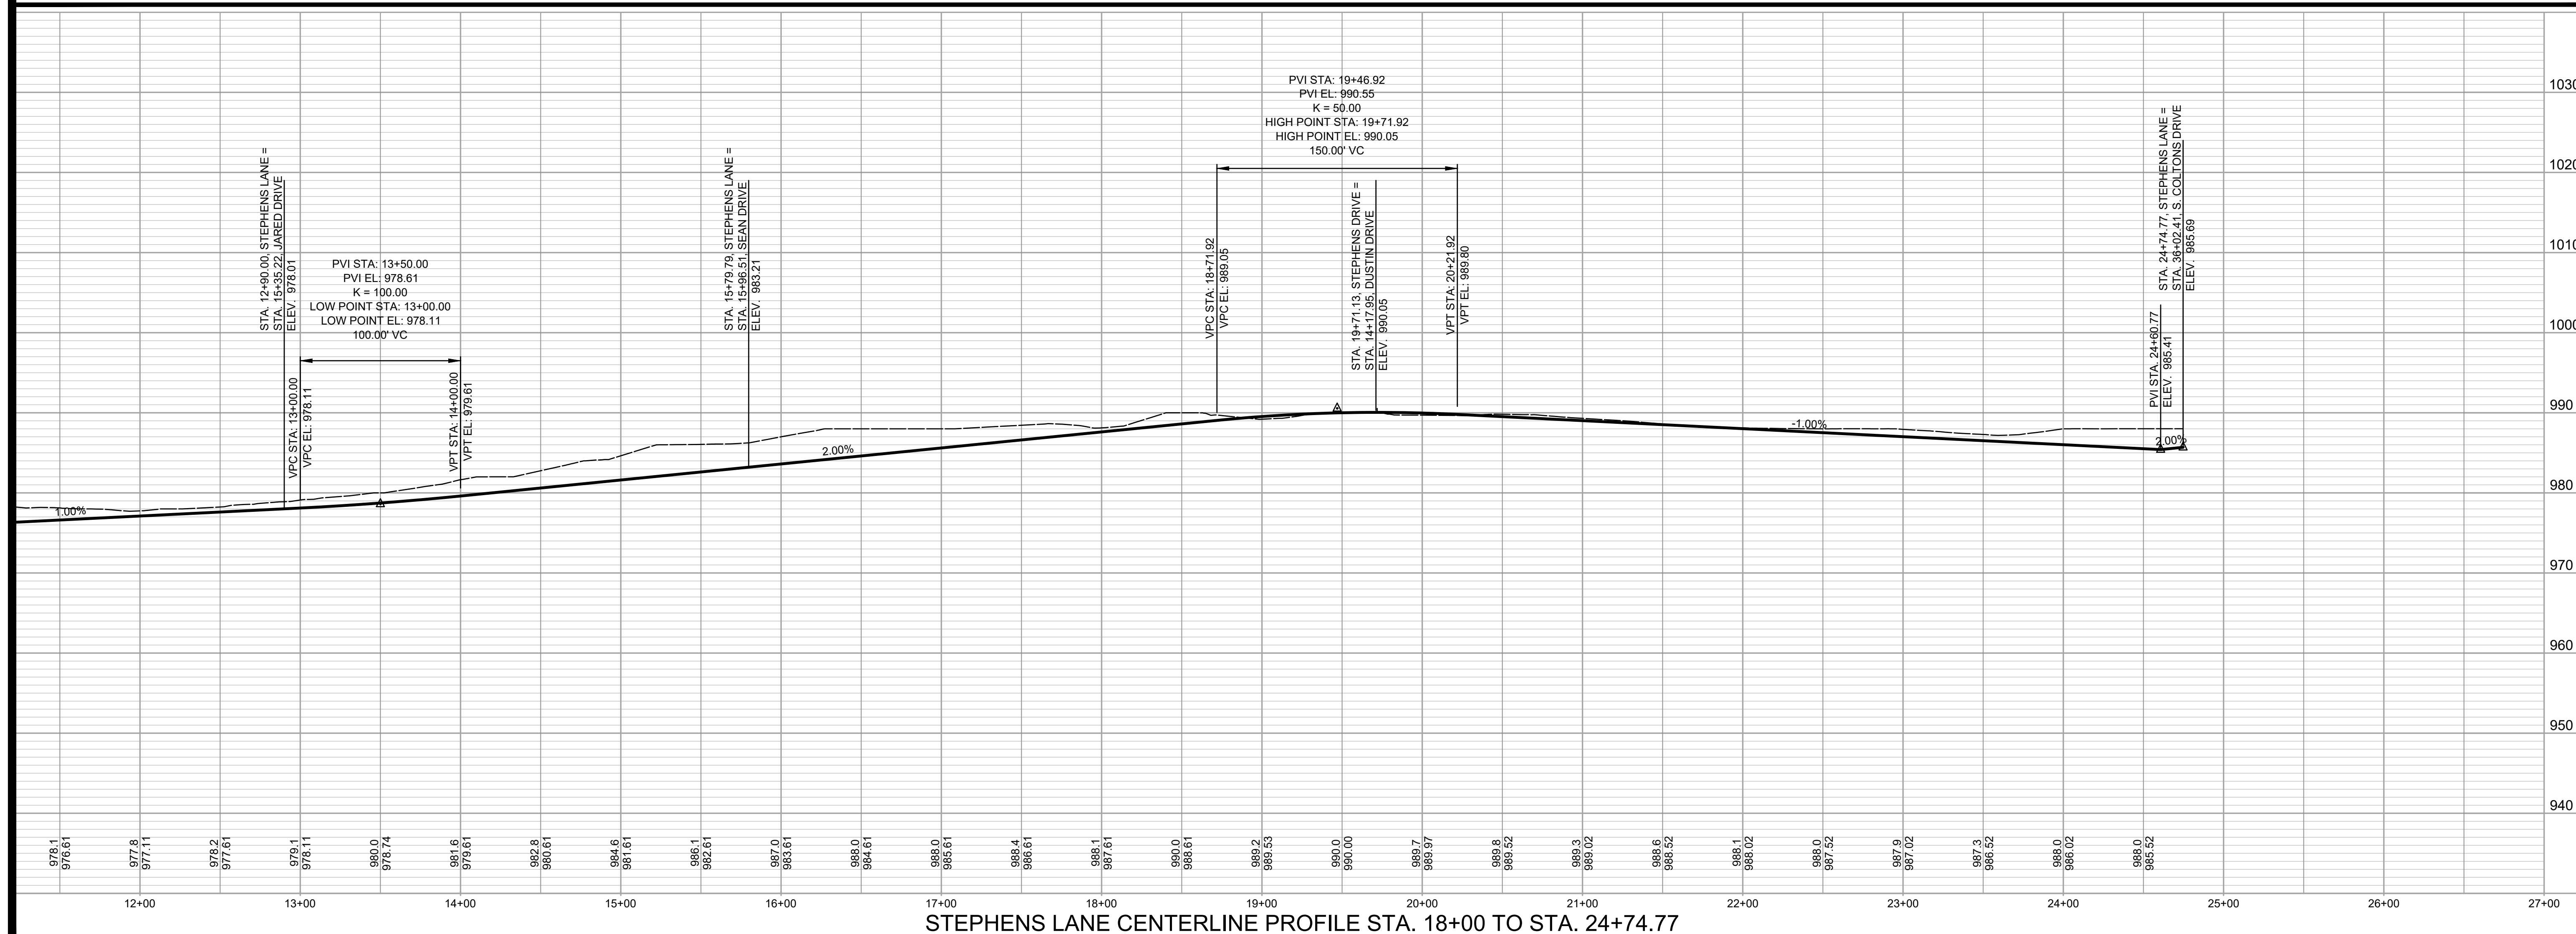
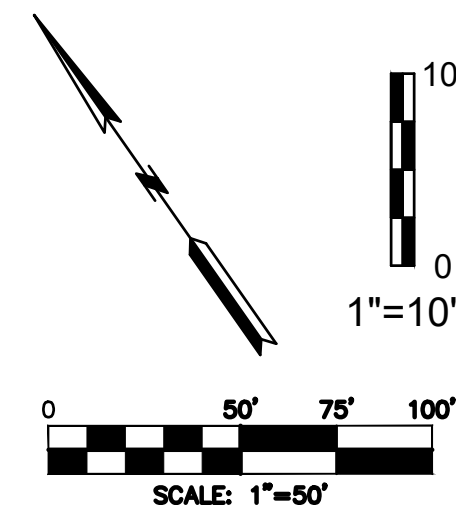
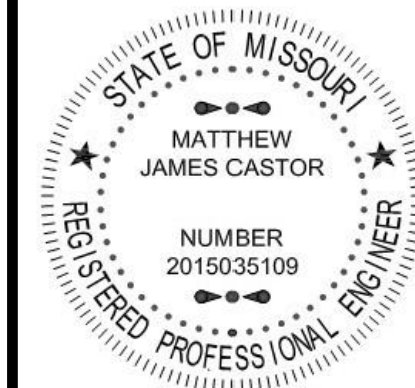
<i>X-REF NO.</i> 21-018 Base
<i>DRAWING NO.</i> 21-018 Street & Storm Sewer
<i>DATE</i> Oct. 20, 2022
<i>JOB NO.</i> 21-018

20 SHEET OF 22

1533 Locust Street, Kansas City, Missouri 64108

CITY OF ELLIOTT JACKSON COUNTY MISSOURI

THIS IS NOT A BLUE INK SEAL AND THE SIGNATURE IN BLUE INK, THE PLAN IS A COPY AND MAY CONTAIN UNAUTHORIZED ALTERATIONS. THE CERTIFICATION CONTAINED ON THIS DOCUMENT SHALL NOT APPLY TO ANY COPIES

[illegible]

MATT CASTOR, MO 2015035109
October 20, 2022

Consult Inc
engineers
planners
Kansas City, Missouri 64108

1533 Locust Street, Rm. 2204
Philadelphia, PA 19104-3100
Tel: 215-597-1234
Fax: 215-597-1235
E-mail: info@napcwa.org
Web: www.napcwa.org

STREET AND STORM SEWER PLANS
STREET CENTERLINE PROFILES
STEPHENS LANE STA. 18+00 TO STA. 24+74.77
COLTON'S CROSSING
1ST PLAT
CITY OF IRE'S SUMMIT JACKSON COUNTY MISSOURI

<i>X-REF NO.</i> 21-018 Base
<i>DRAWING NO.</i> 21-018 Street & Storm Sewer
<i>DATE</i> Oct. 20, 2022
<i>JOB NO.</i> 21-018

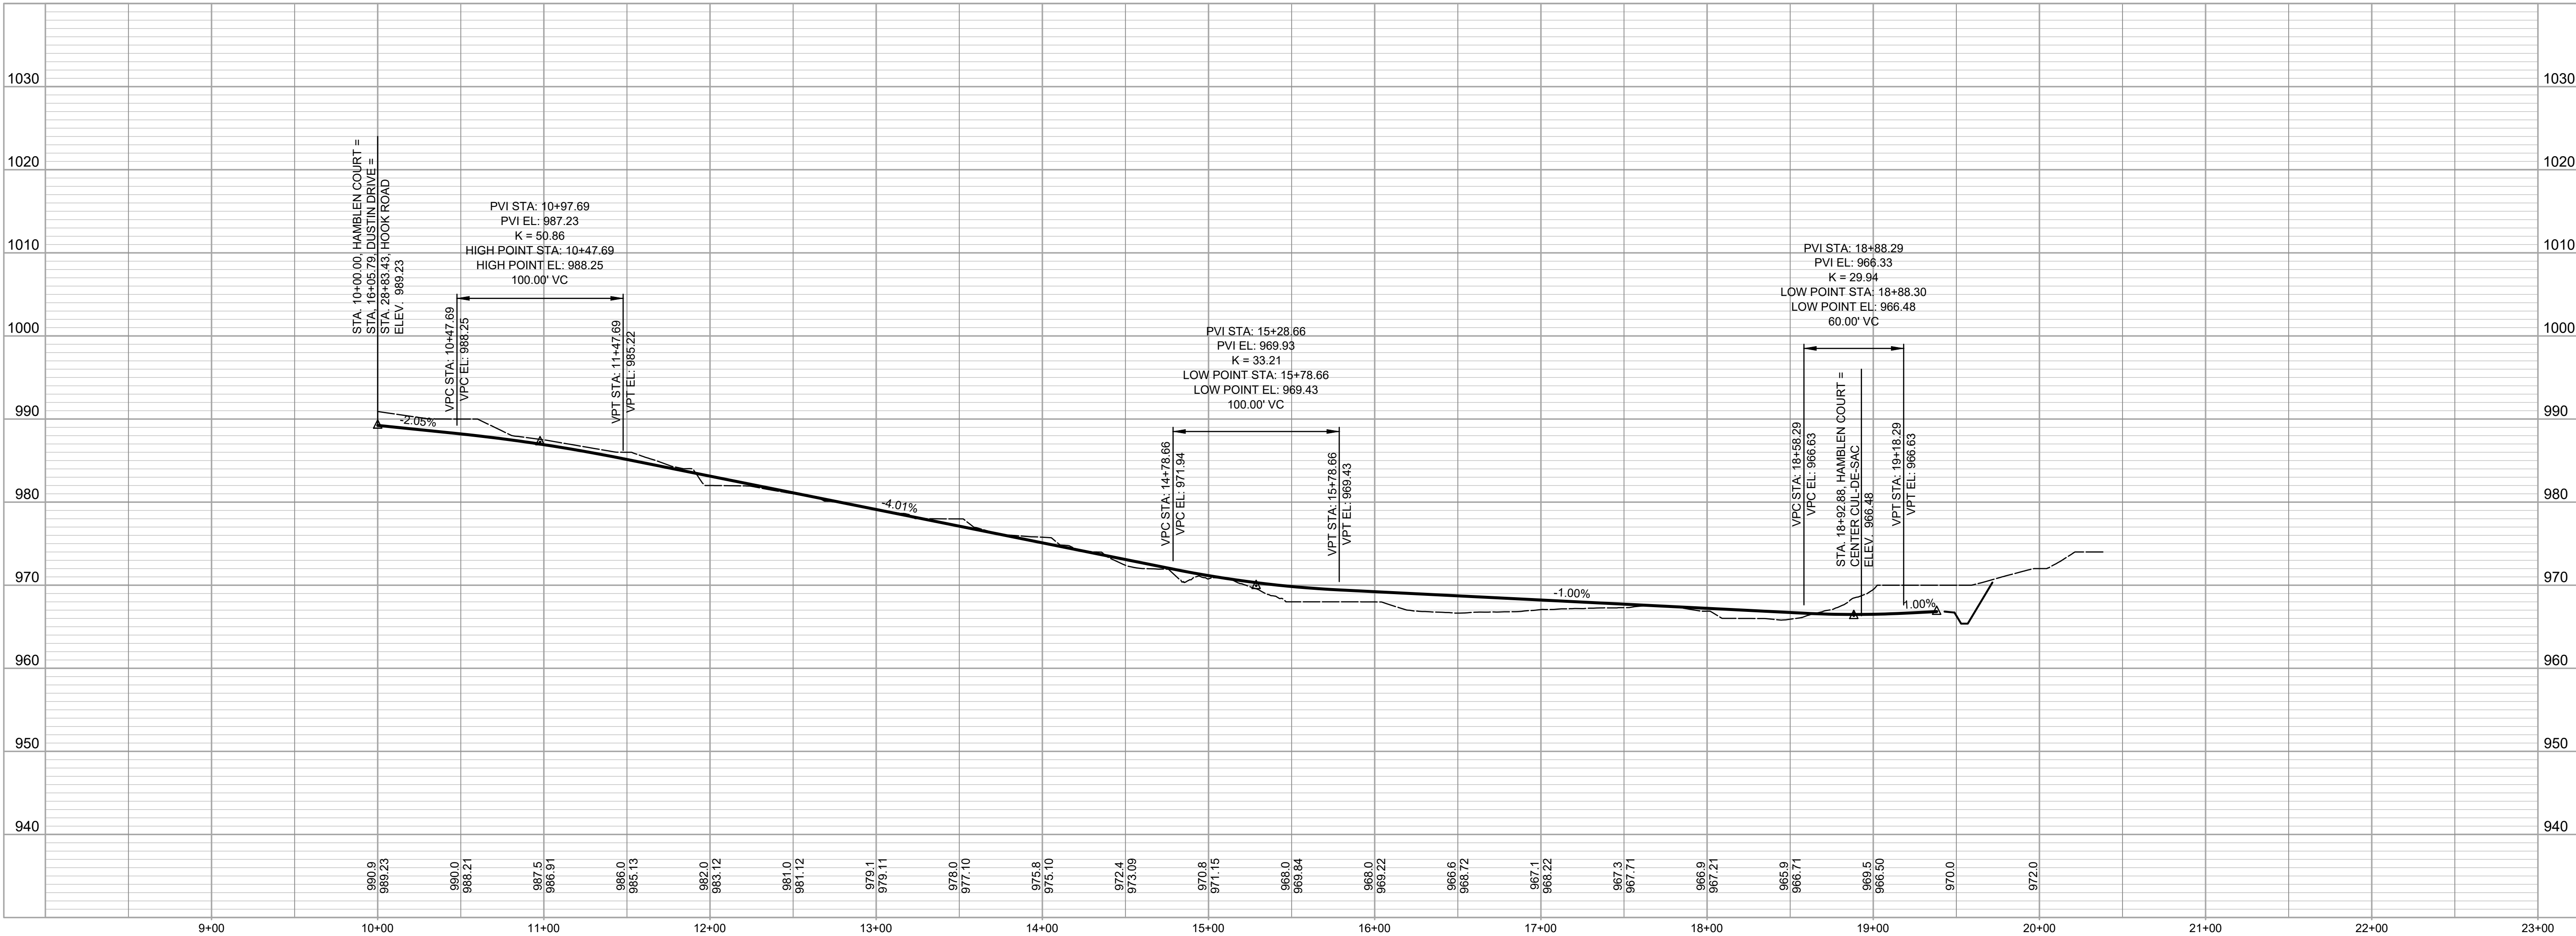
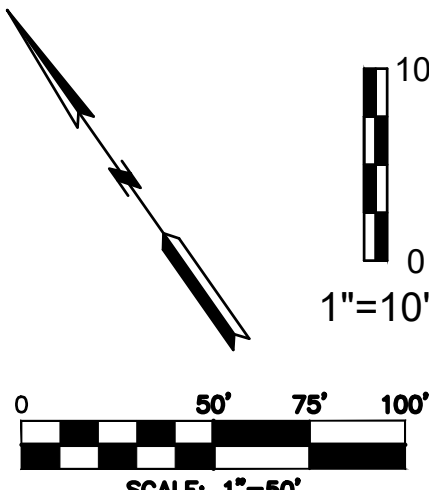
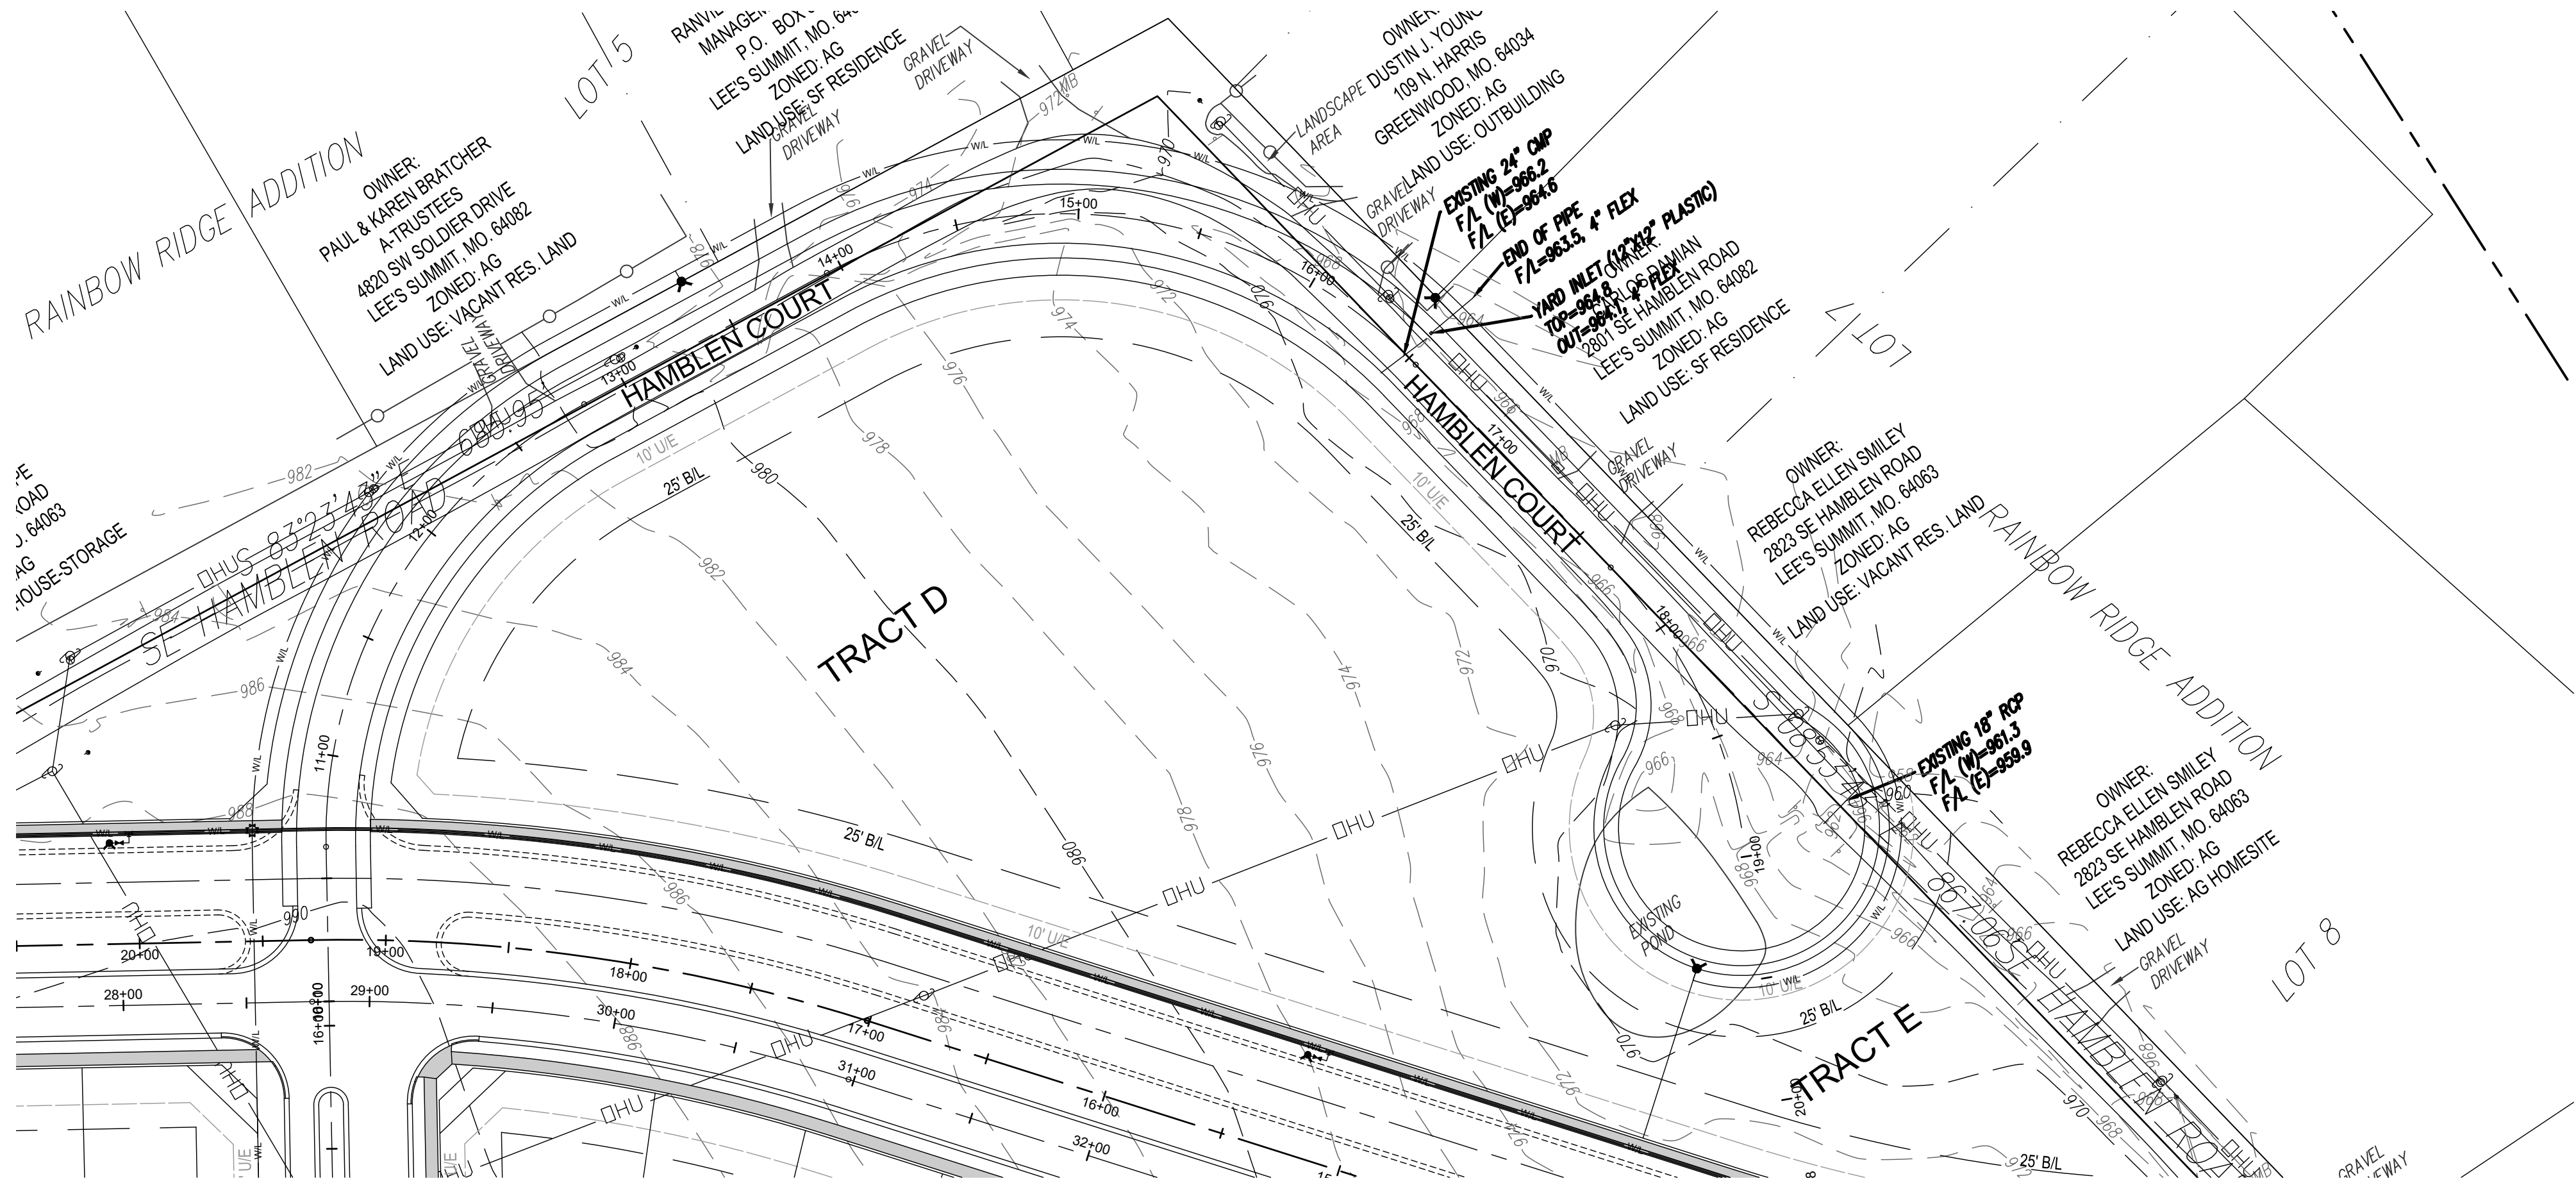
21 SHEET OF 22

PLOT DATE 11/14/2022 3:01 PM by MARK HILL
FILE LOCATION G:\SHARED DRIVING\PROJECTS (VR 201-2022)\2021\21.018 HAMLEN ROAD MULTI-FAMILY RESIDENTIAL (HAMLEN)\CIVIL\DWG\21-018 STREET AND STORM SEWER.DWG

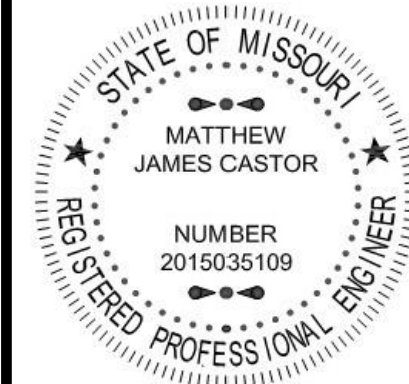
PLOT DATE 11/14/2022 1:01 PM BY MARK HILL
 THE LOCATION OF SHOWN UNDESIGNED PROJECTS FOR 2021-2022/2021/21-2021 HAMBLEMAN ROAD MULTI-PHASE RESIDENTIAL (HAMBLEMAN ROAD) AND STORM SEWERING



Know what's below.
 Call before you dig.

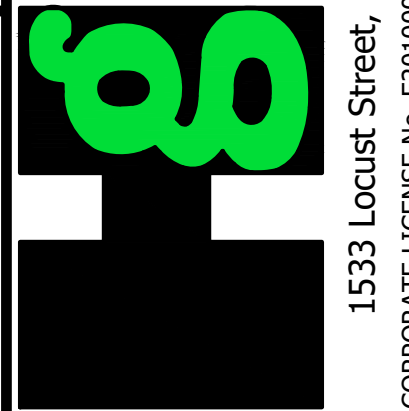


HAMBLEMAN COURT CENTERLINE PROFILE



MATT CASTOR, MO 2015035109
 October 20, 2022

Consult Inc
 engineers
 planners
 1533 Locust Street, Kansas City, Missouri 64108
 CORPORATE LICENSE NO. E20100573 (MO.) / E-1736 (KS.) / LS 201905467



STREET AND STORM SEWER PLANS
 STREET CENTERLINE PROFILES
 HAMBLEMAN COURT
 COLTON'S CROSSING
 1ST PLAT
 CITY OF LEE'S SUMMIT, JACKSON COUNTY, MISSOURI

X-REF. NO.
 21-018 Base
 DRAWING NO.
 21-018 Street & Storm Sewer
 DATE
 Oct. 20, 2022
 JOB NO.
 21-018

22 SHEET OF 22

NO.	BY	CHKD
1	MH	MAC
2		
3		
10/20/22
 SUBMITTED TO CITY OF LEE'S SUMMIT
 IF THIS IS NOT A BLUE INK SEAL AND THE SIGNATURE IN BLUE INK, THE PLAN IS A COPY AND MAY CONTAIN UNAUTHORIZED ALTERATIONS. THE CERTIFICATION CONTAINED ON THIS DOCUMENT SHALL APPLY TO ANY COPIES.