

1 Floor Plan
1/8" = 1'-0"

Scharhag
HERMAN A. SCHARHAG COMPANY ARCHITECTS
6247 Brookside Blvd. #204 Kansas City, Mo 64113
Phone: 816-656-5055 Scharhagarch@gmail.com

Copyright 2017 Herman A. Scharhag Co., Architects
All Rights Reserved. No part of these drawings may be reproduced in any form or by any electronic or mechanical means, without written permission.

PROPOSED NEW SPEC BUILDING FOR

SUMMIT ORCHARDS
LEES SUMMIT, MO

J. Jeffrey Schroeder Mo. License A-4226
Herman Scharhag Co., Arch. Cert. of Authority A-22

No.	Description	Date
Revision Schedule		

Floor Plan

Project number	2491
Date	01.20.2023

A101

Scale	1/8" = 1'-0"
-------	--------------

1/20/2023 11:19:24 AM

Copyright 2017 Herman A. Scharhag Co., Architects
 All Rights Reserved. No part of these drawings may be reproduced in any form or by any electronic or mechanical means, without written permission.

PROPOSED NEW SPEC BUILDING FOR

SUMMIT ORCHARDS
 LEES SUMMIT, MO

J. Jeffrey Schroeder Mo. License A-4226
 Herman Scharhag Co., Arch. Cert. of Authority A-22

No.	Description	Date
Revision Schedule		


Elevations

Project number	2491
Date	01.20.2023


A201

Scale	1/8" = 1'-0"
-------	--------------


1/20/2023 11:19:25 AM

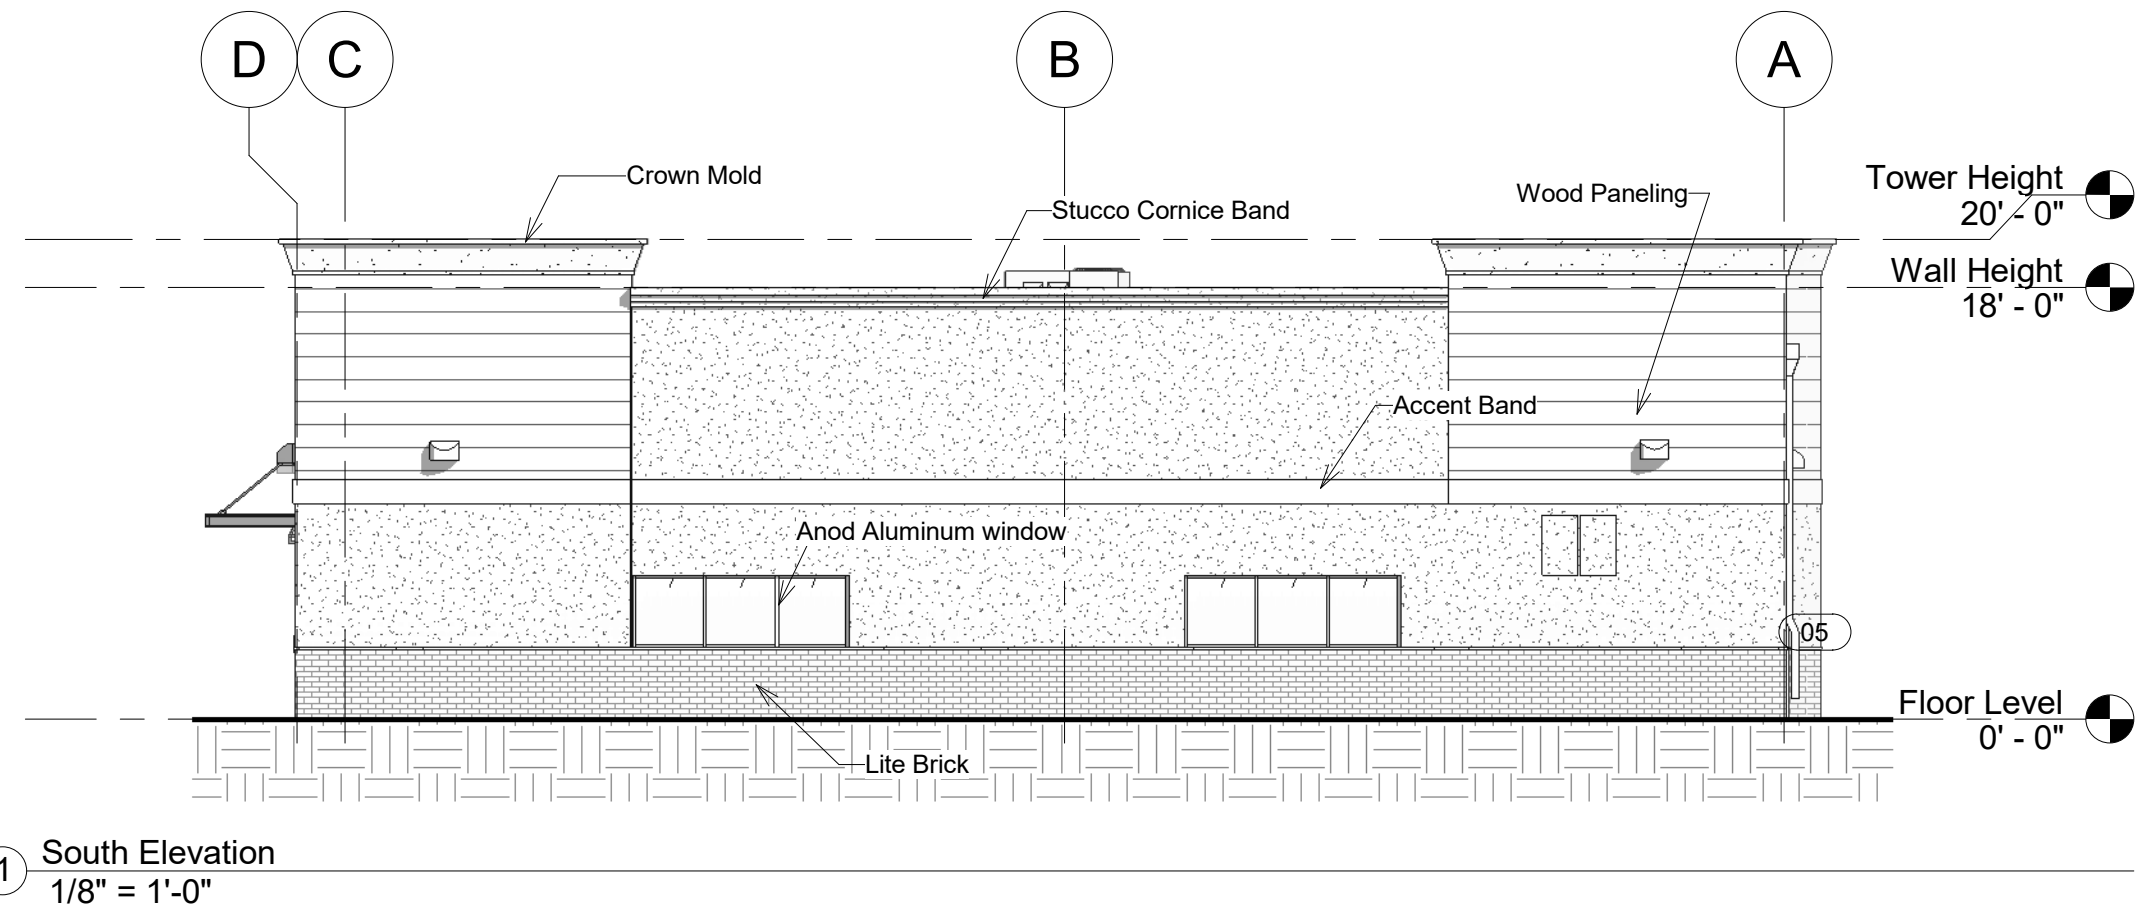


1 South Elevation
 1/8" = 1'-0"

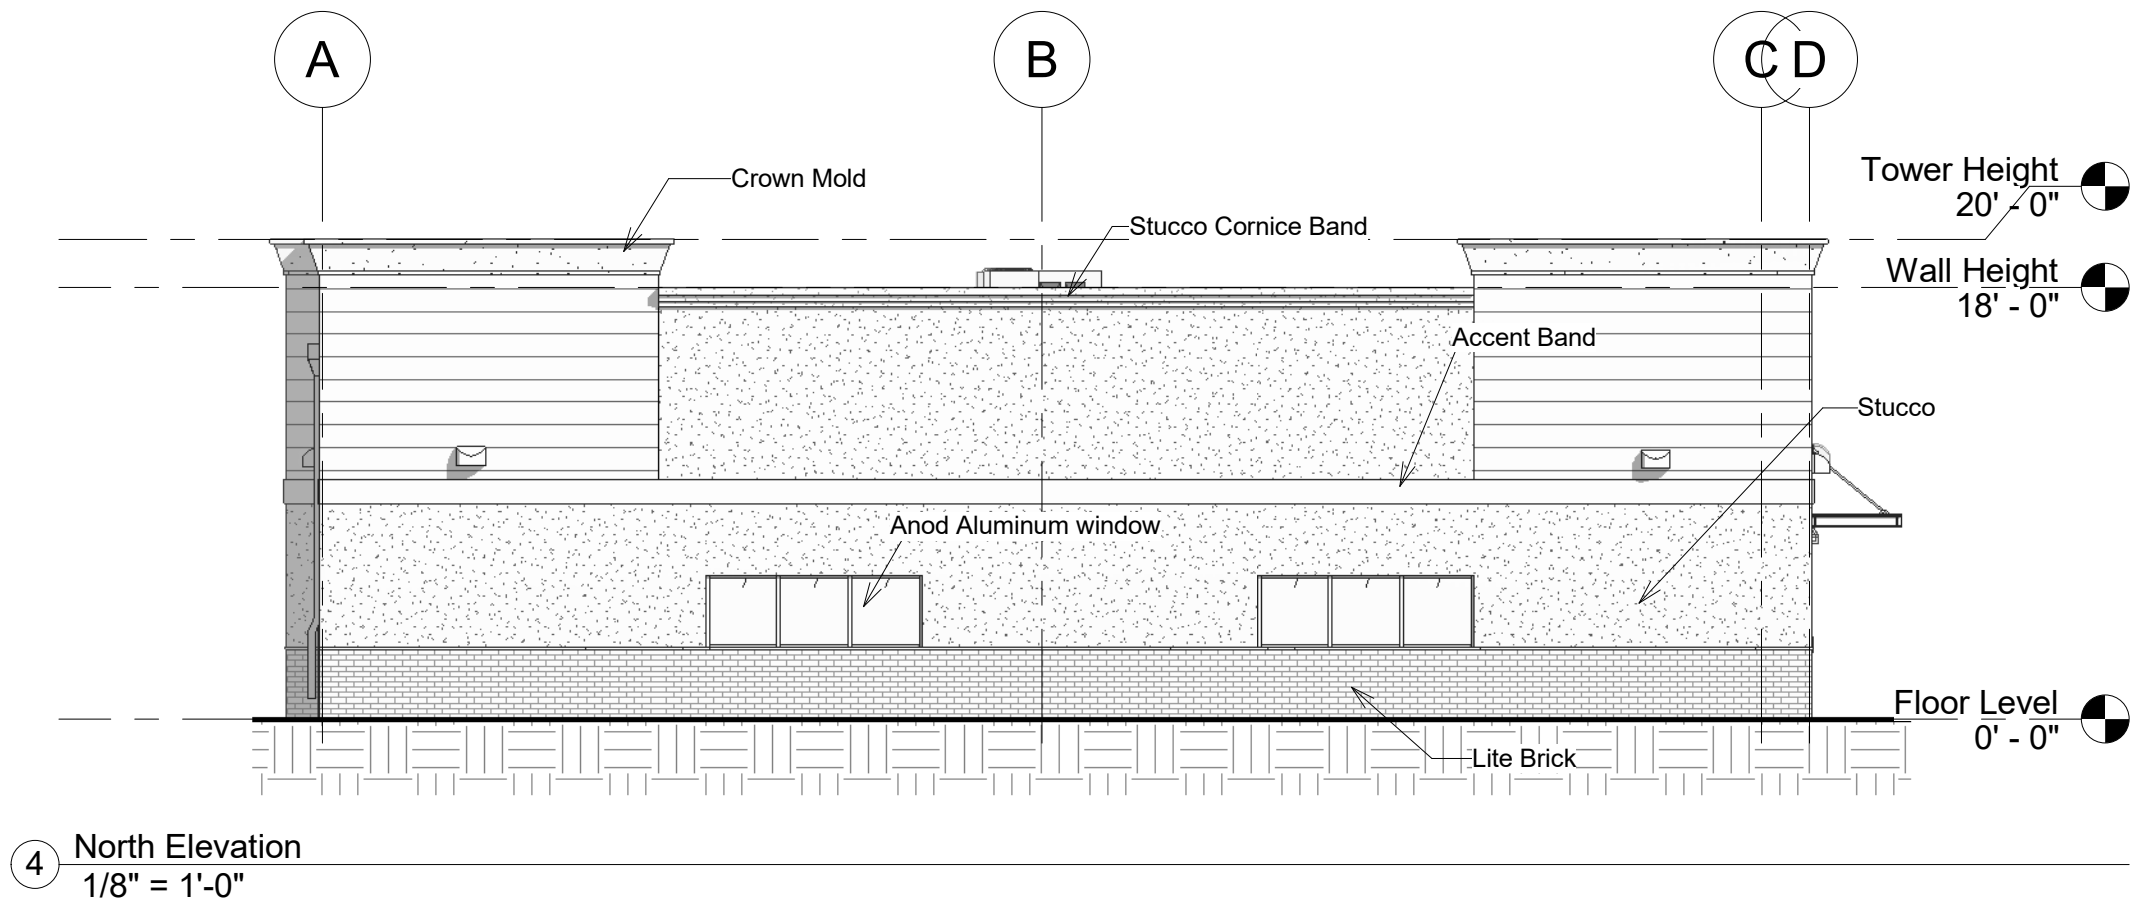

4 North Elevation
 1/8" = 1'-0"

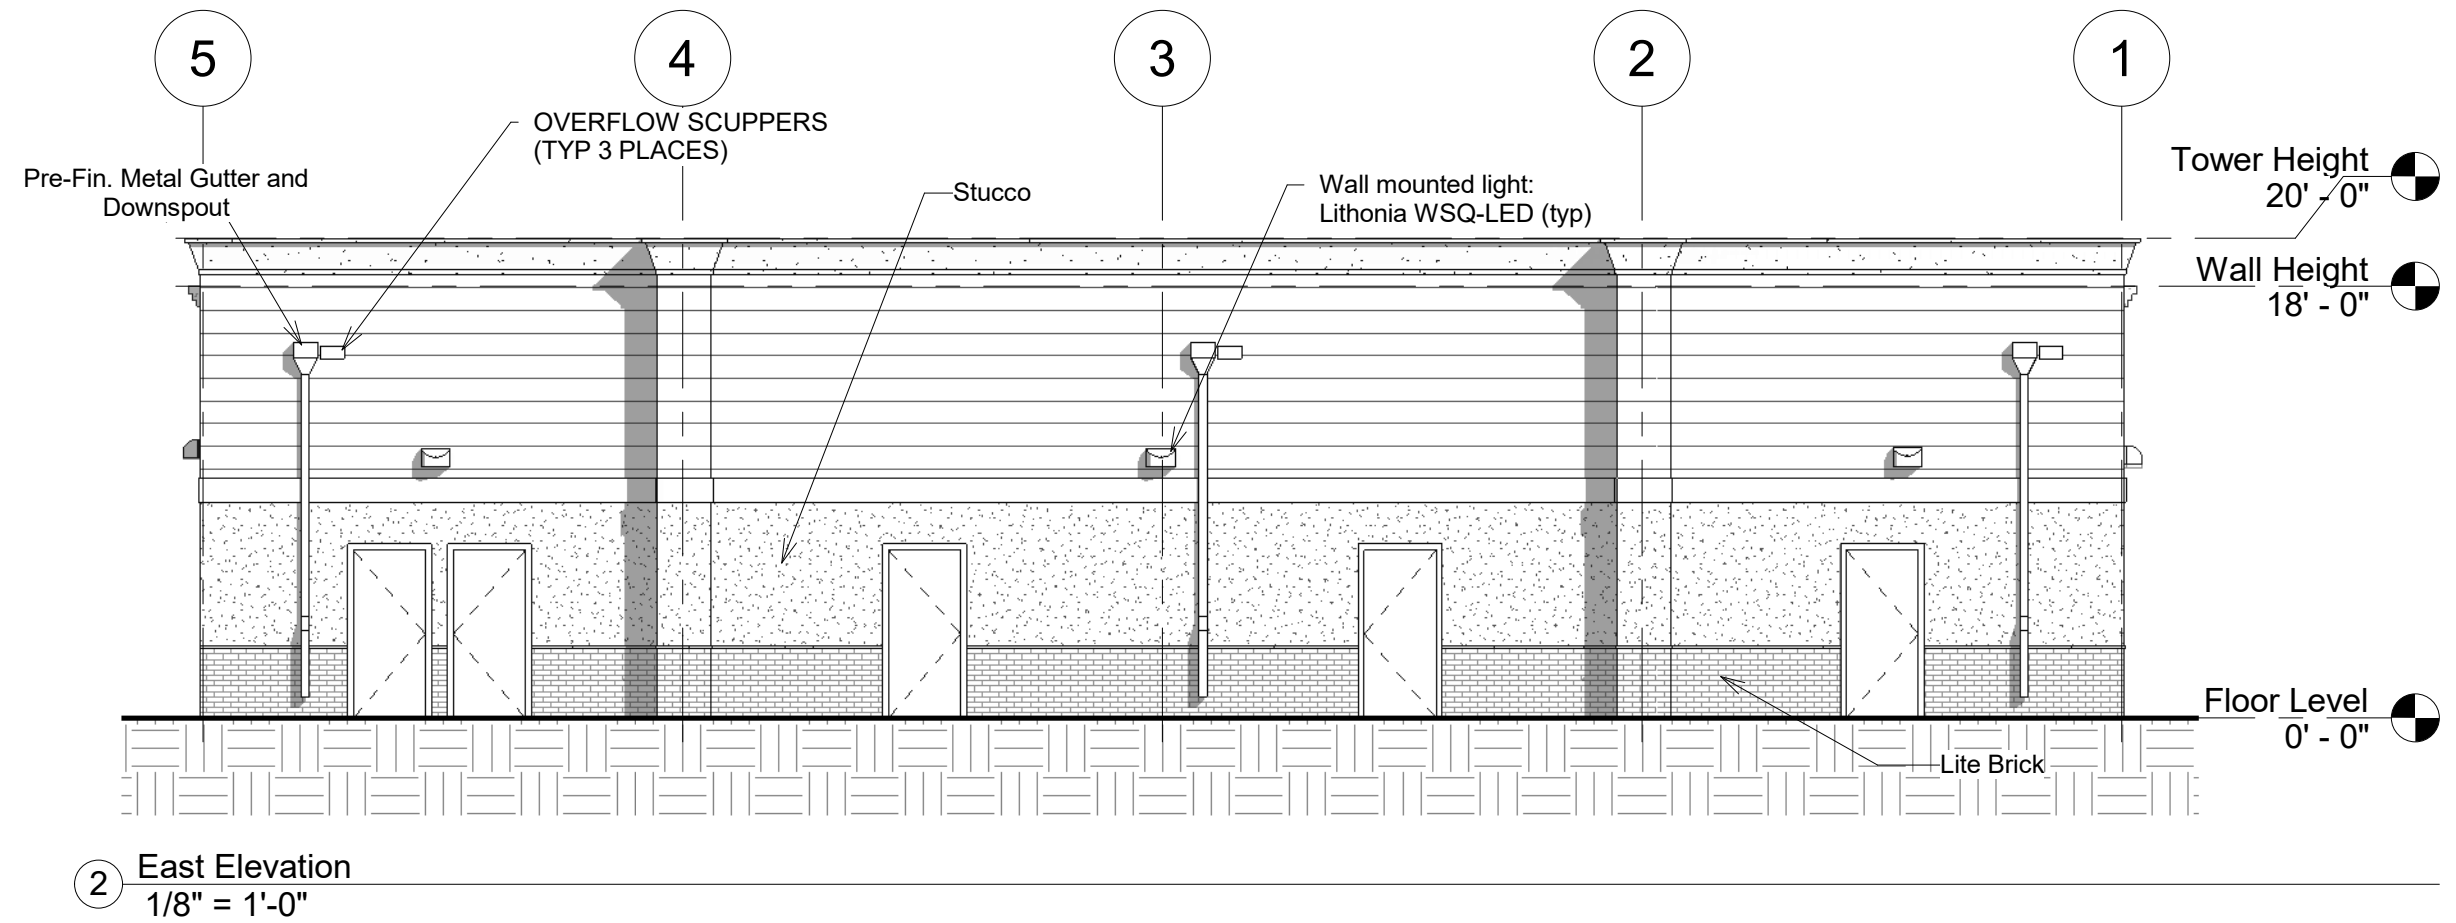


2 East Elevation
 1/8" = 1'-0"

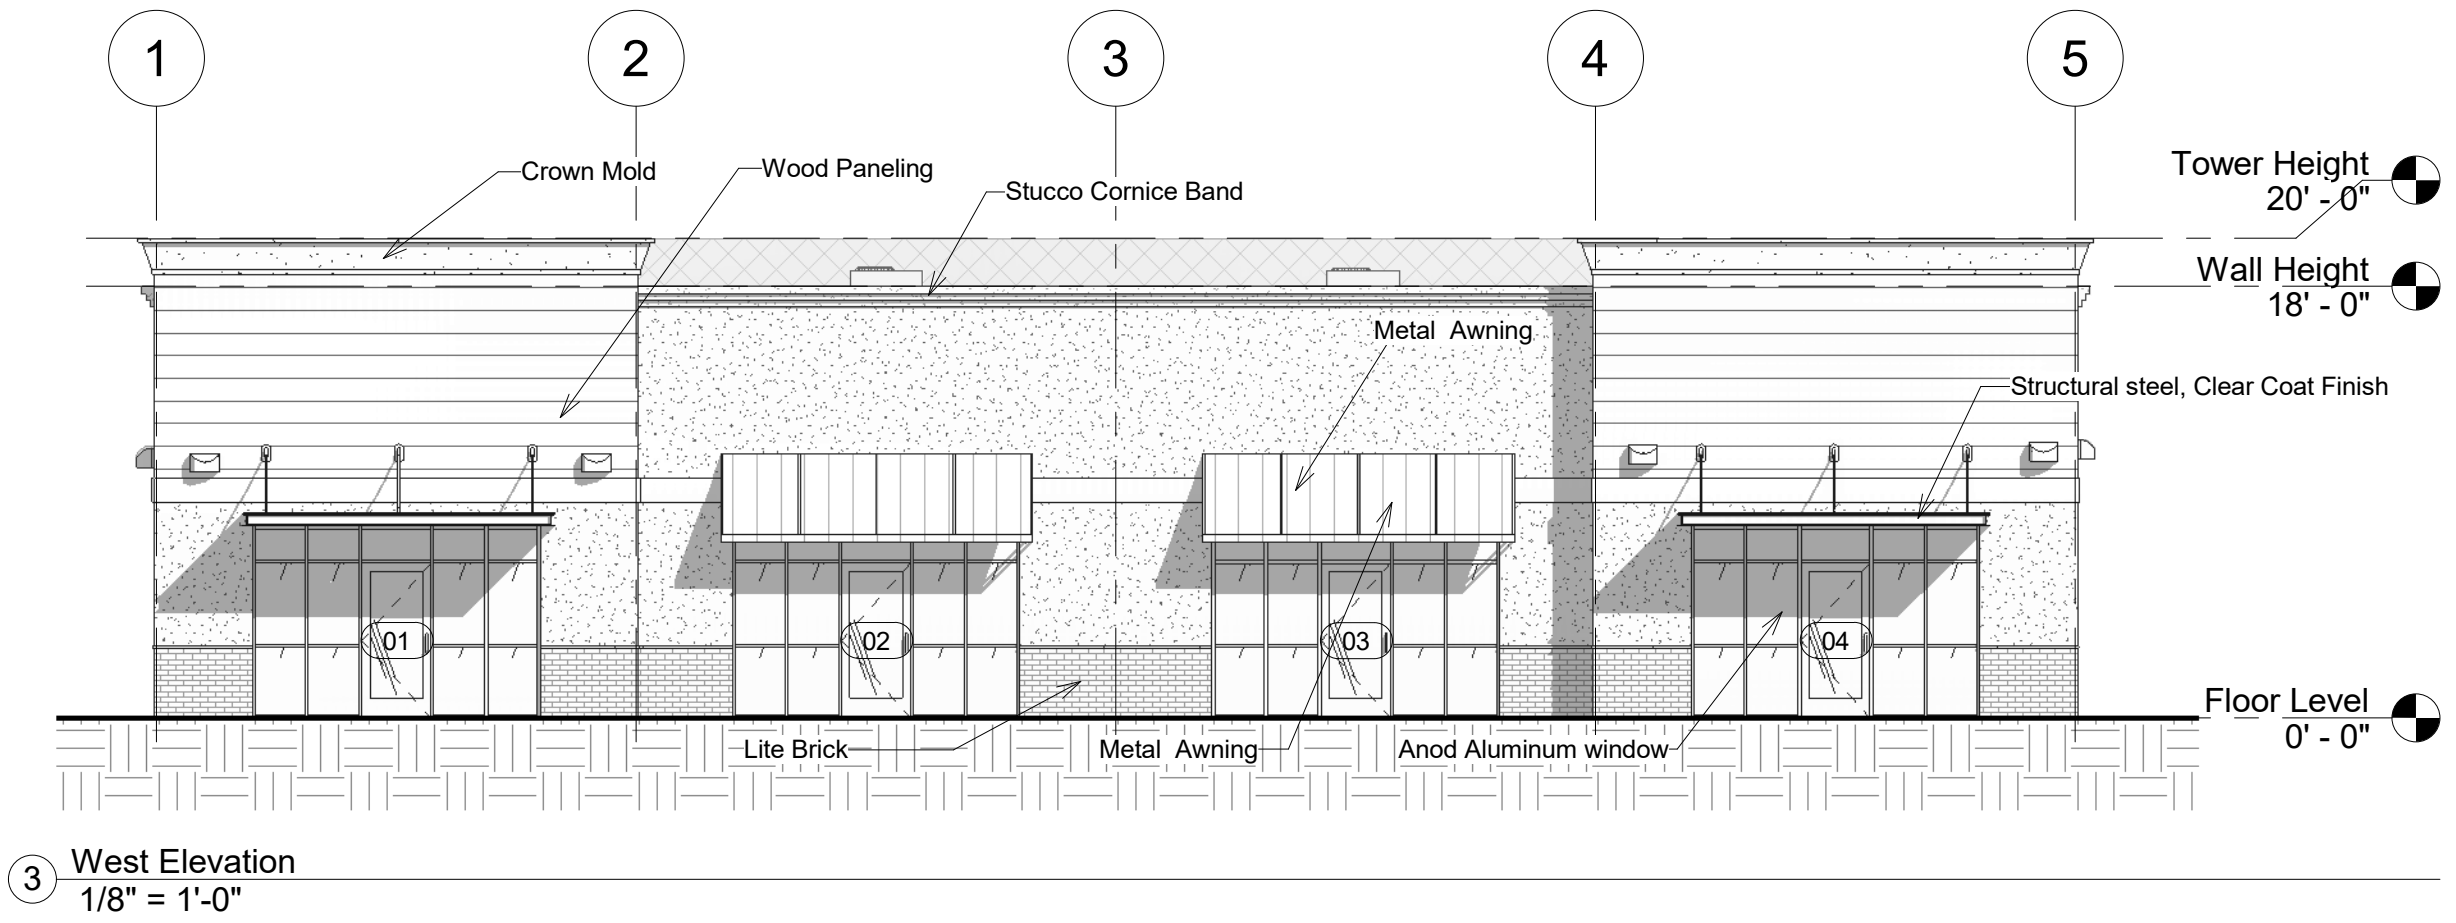


3 West Elevation
 1/8" = 1'-0"

PROVIDE CLEAR SILICONE SEALER FOR BRICK


Copyright 2017 Herman A. Scharhag Co., Architects
 All Rights Reserved. No part of these drawings may be
 reproduced in any form or by any electronic or
 mechanical means, without written permission.

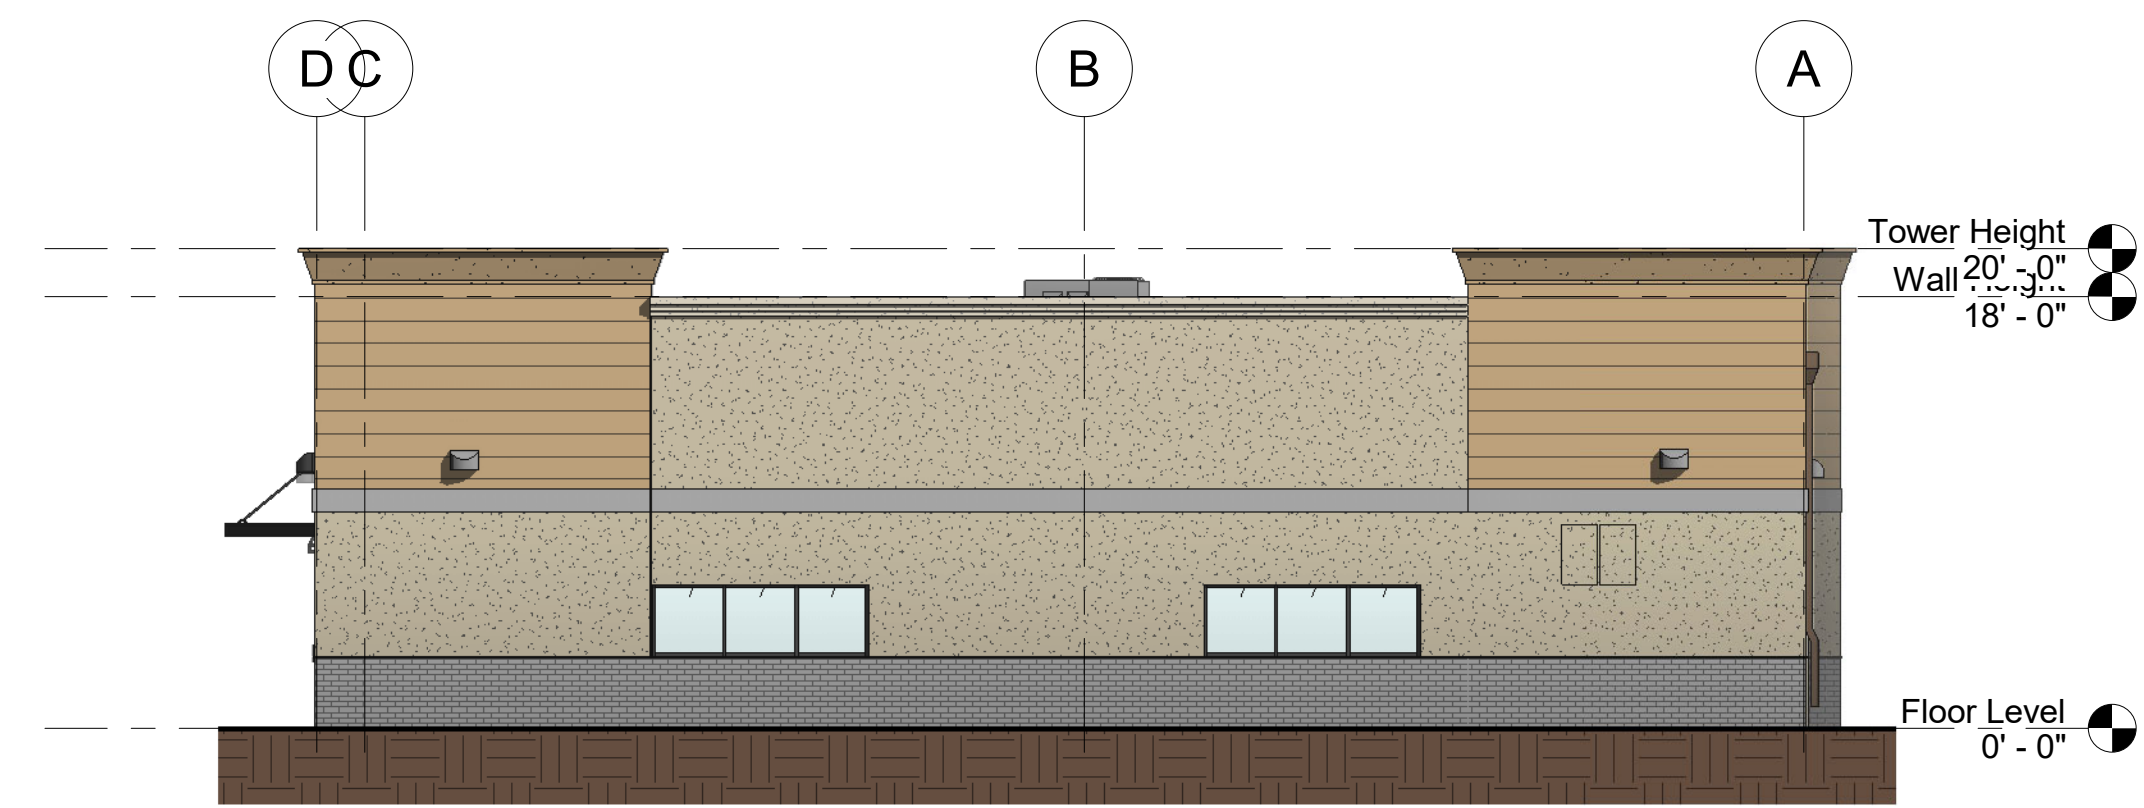

① South Elevation Color
 1/8" = 1'-0"

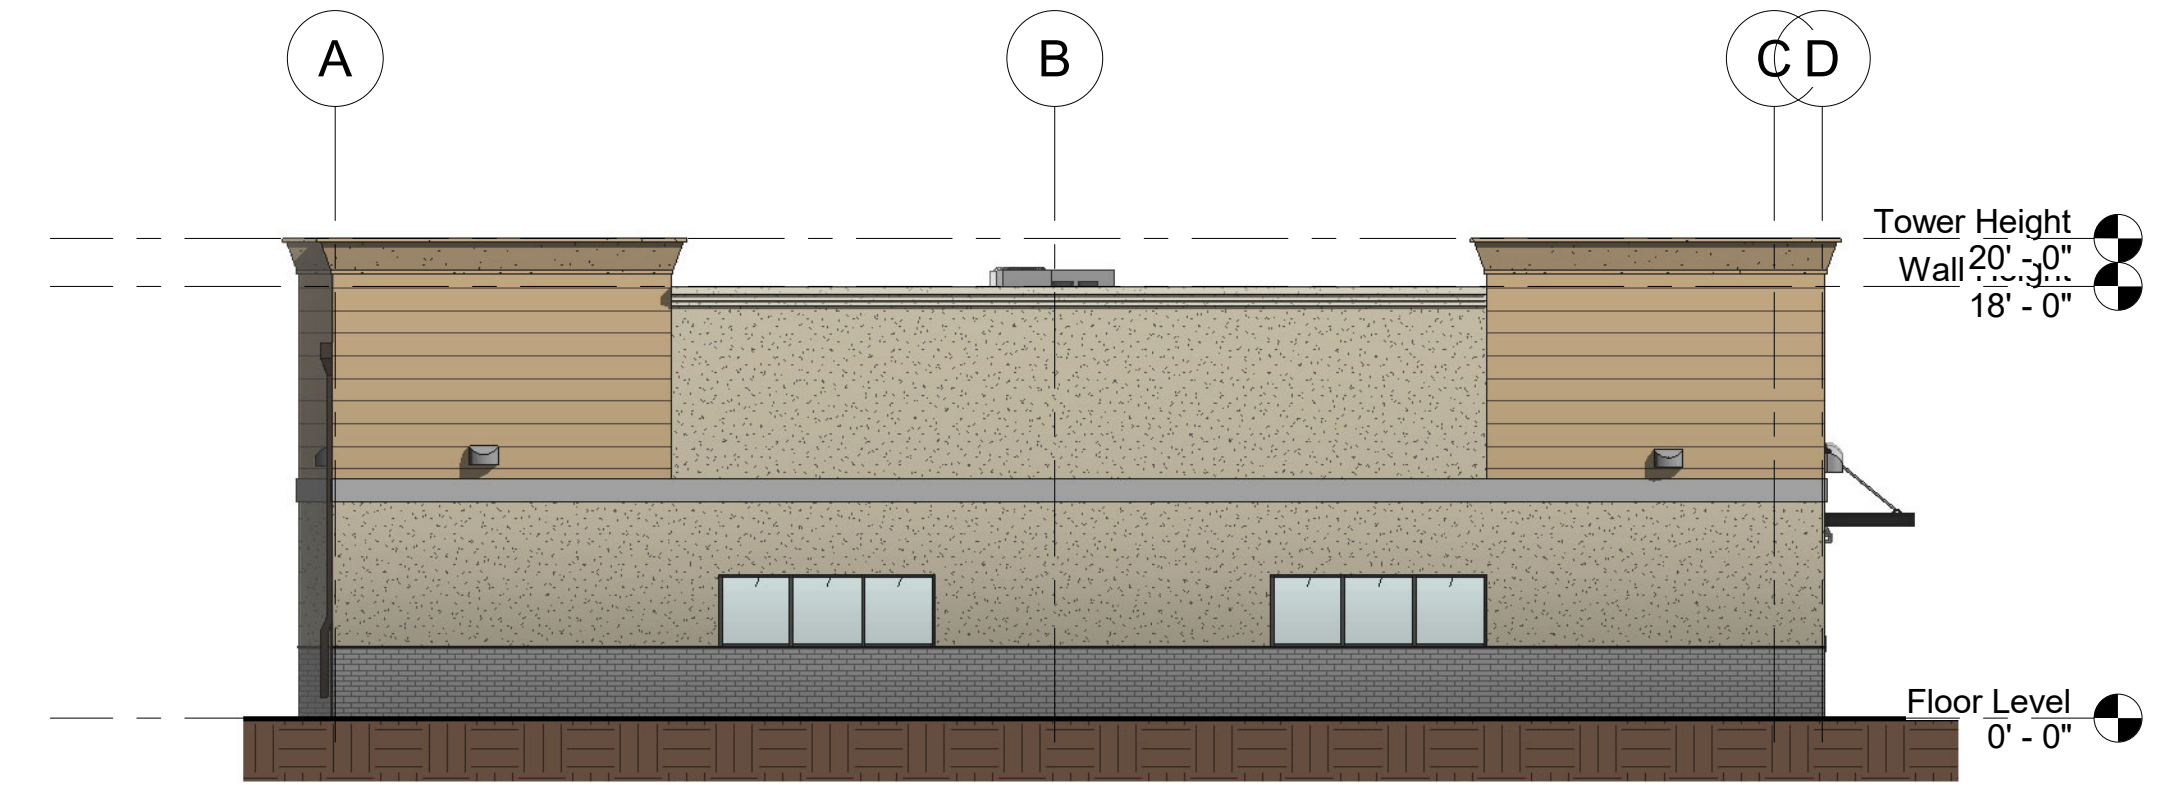

④ North Elevation Color
 1/8" = 1'-0"

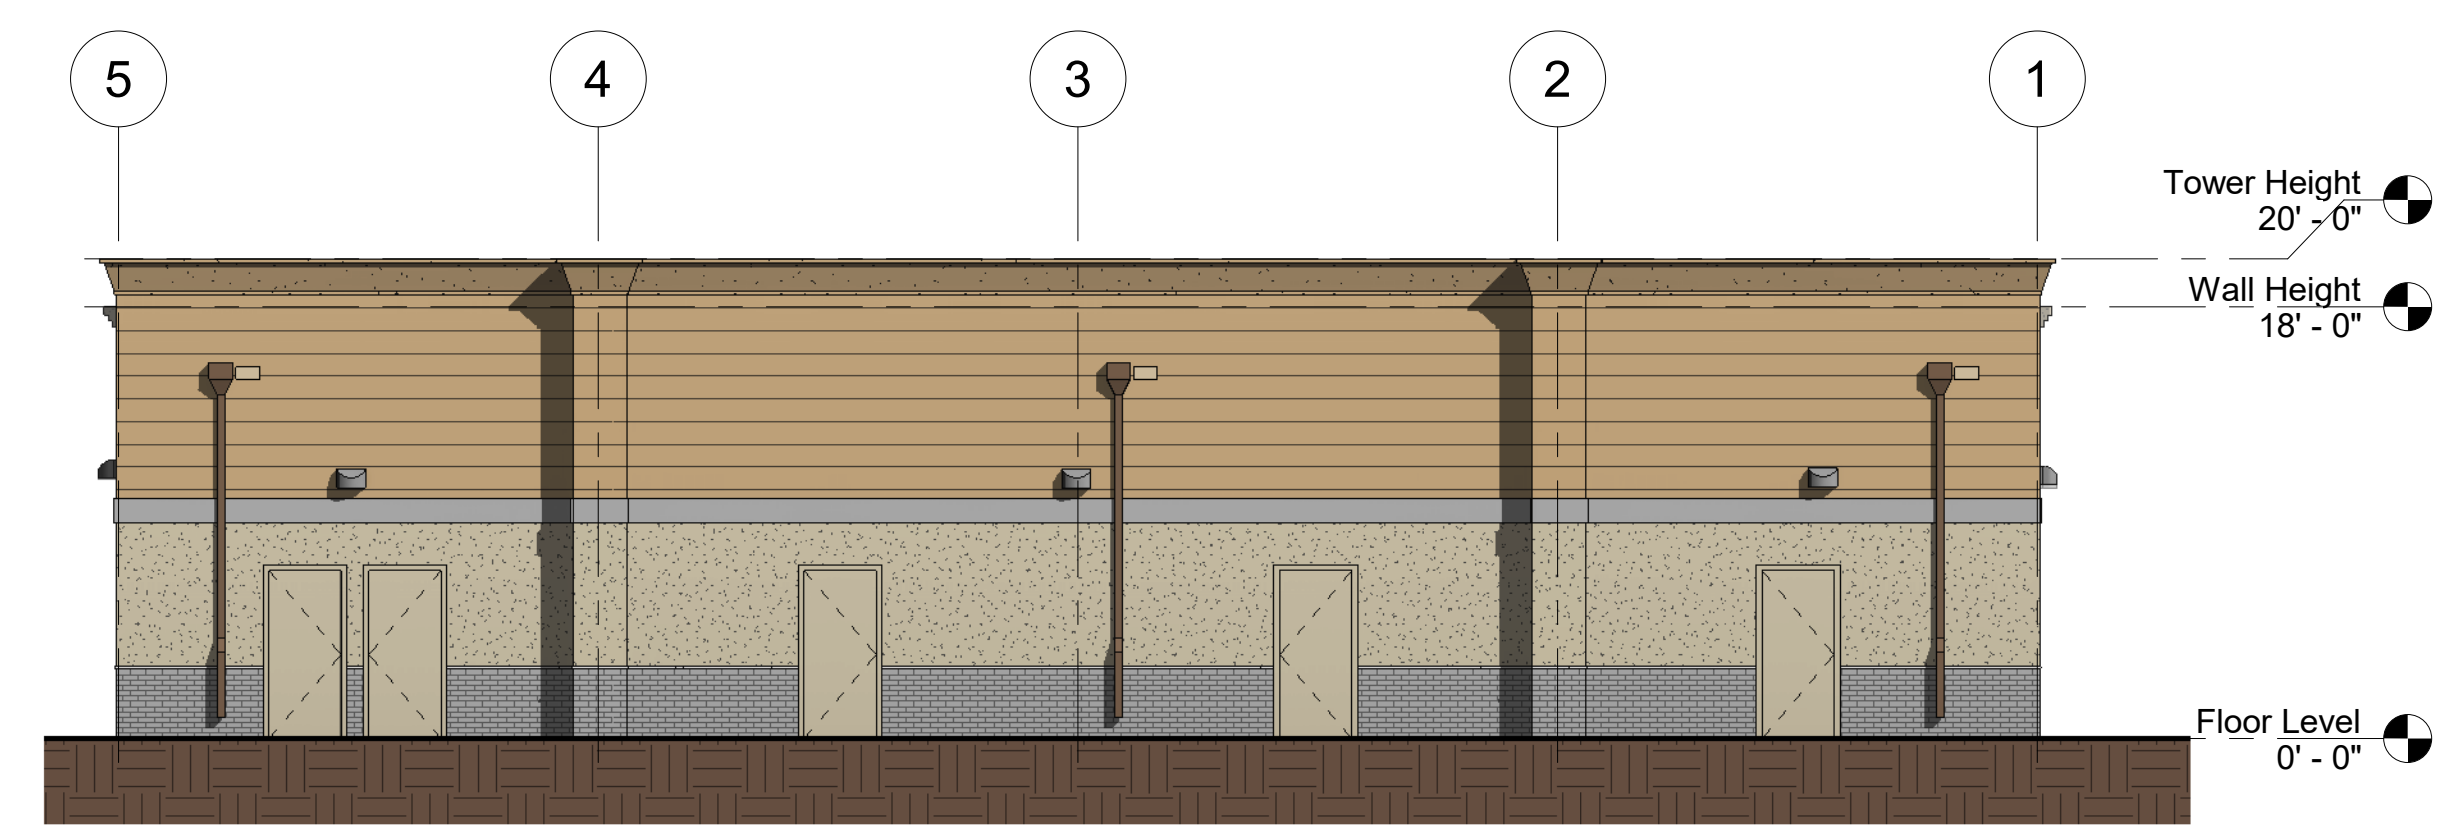

② East Elevation Color
 1/8" = 1'-0"



③ West Elevation Color
 1/8" = 1'-0"

PROPOSED NEW SPEC BUILDING FOR

SUMMIT ORCHARDS
 LEES SUMMIT, MO

J. Jeffrey Schroeder Mo. License A-4226
 Herman Scharhag Co., Arch. Cert. of Authority A-22

No.	Description	Date
Revision Schedule		

Colored
 Elevations

Project number	2491
Date	01.20.2023

A202

Scale 1/8" = 1'-0"

1/20/2023 11:19:29 AM