





1 FLOOR PLAN
1/2" = 1'-0"

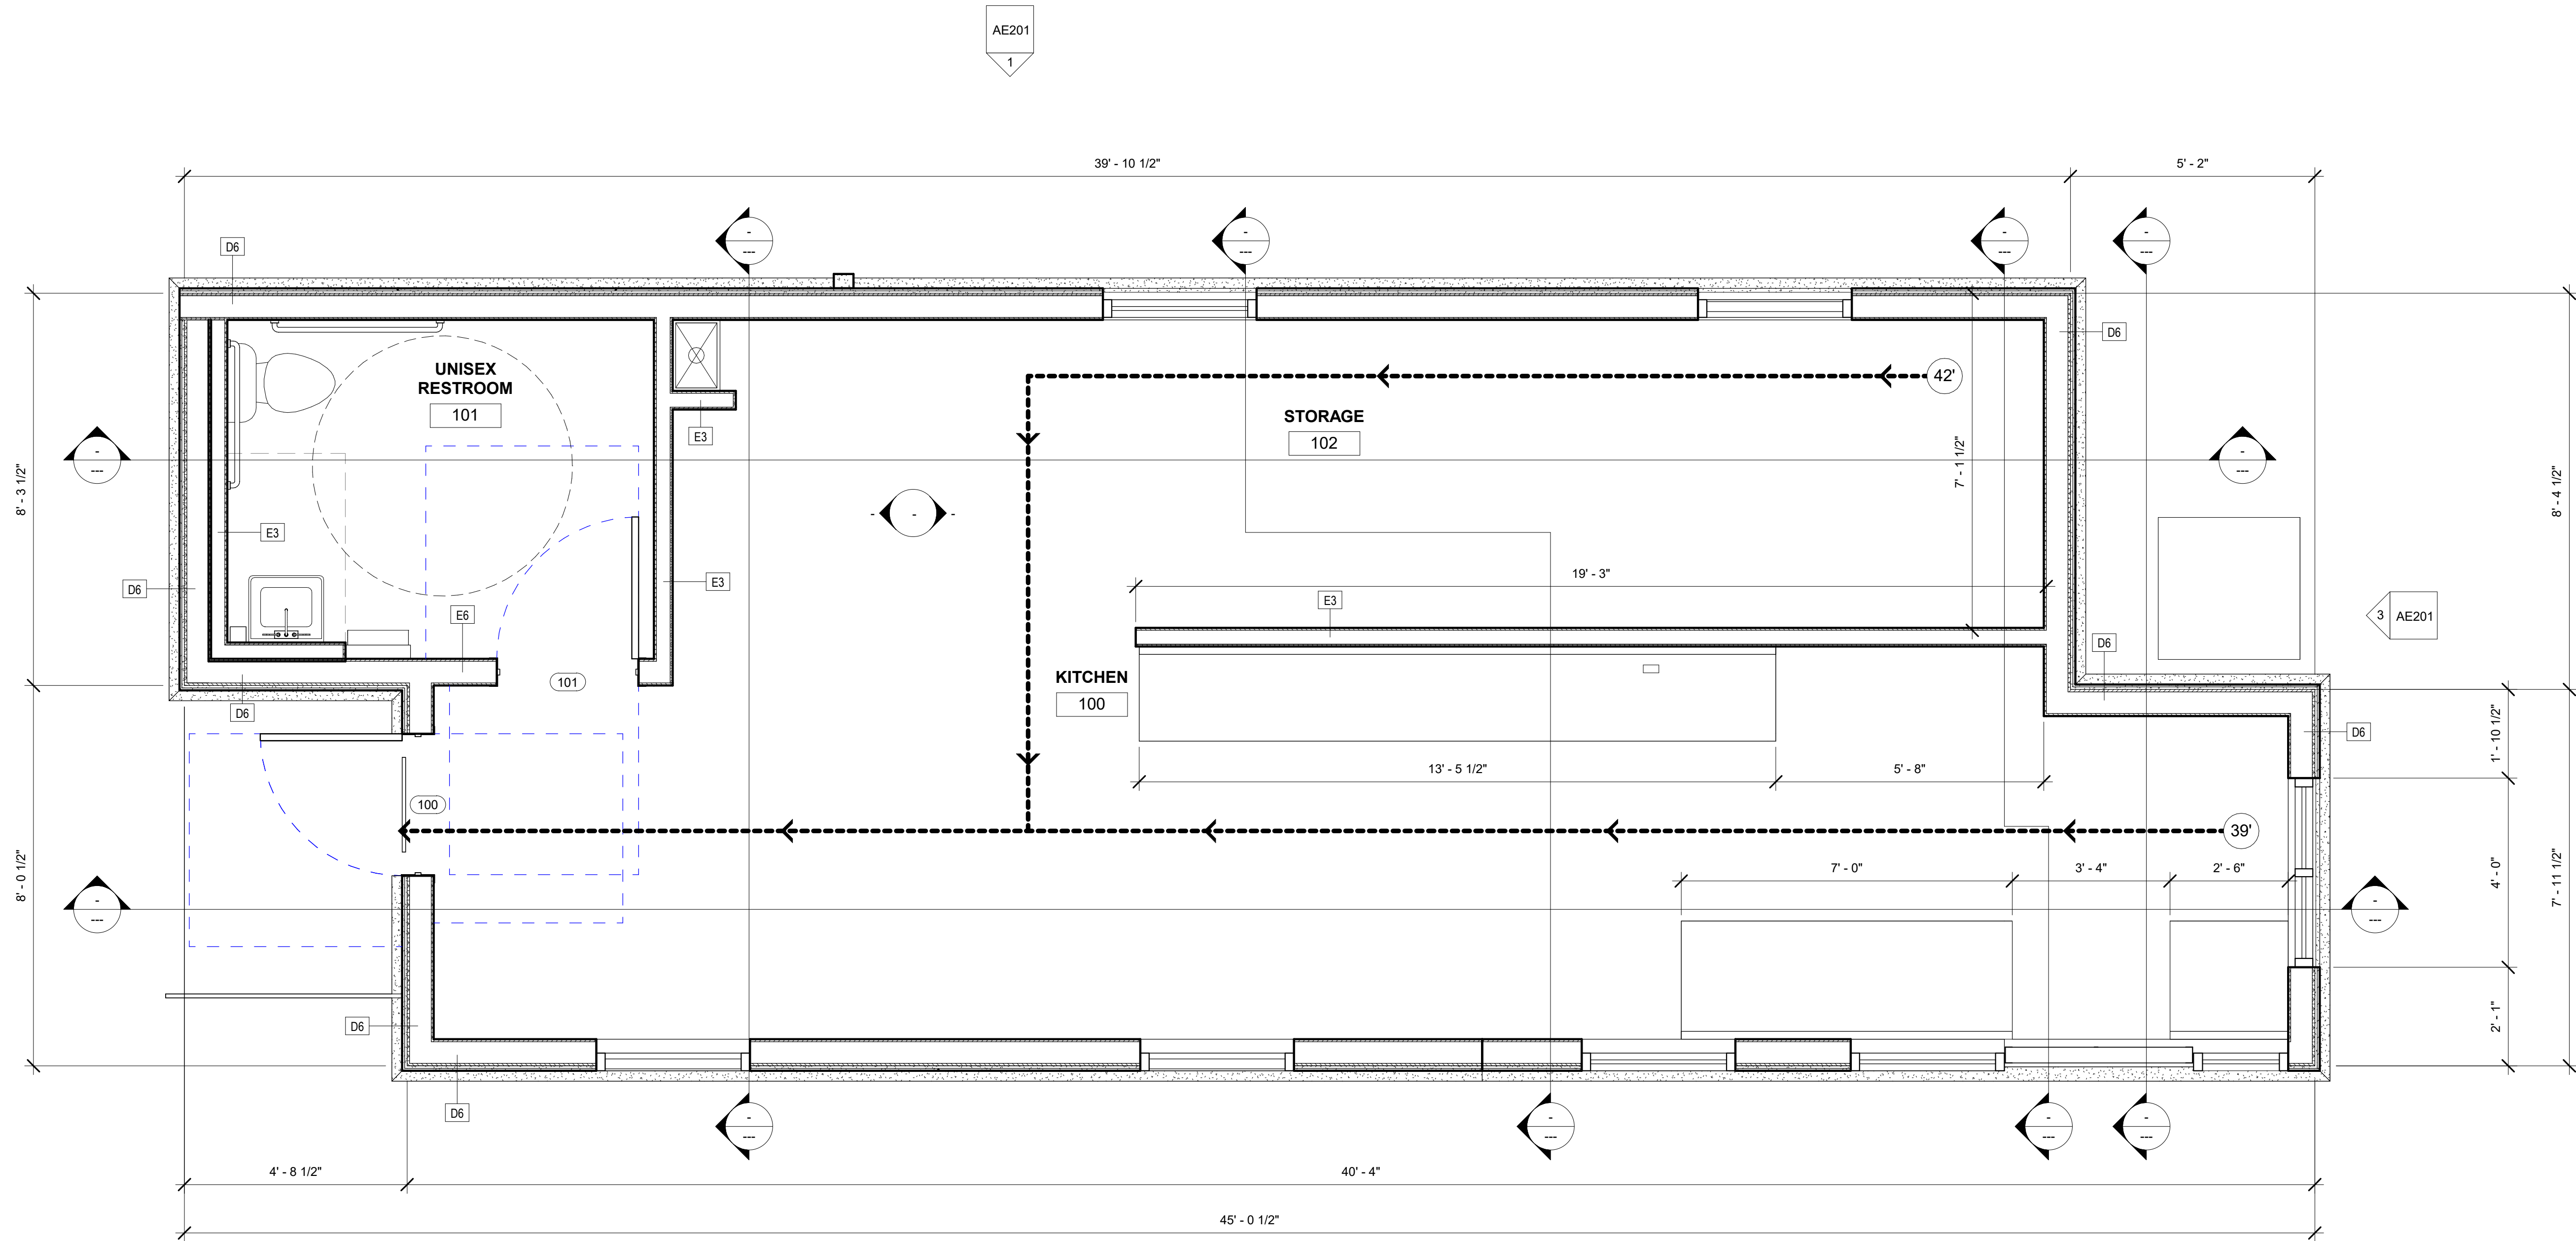

SUMMIT ORCHARDS
LEE'S SUMMIT, JACKSON COUNTY, MISSOURI

 

OLSON ARCHITECTURAL GROUP
00000 STREET NAME
KANSAS CITY, MO 00000

REVISION SCHEDULE		
No.	Description	Date

SHEET NAME

FLOOR PLAN

PROJECT NUMBER 2101

DATE 01/31/2022




DRAWN BY Author

CHECKED BY Checker

SCALE 1/2" = 1'-0"

AE112

1/31/2023 1:37:12 PM

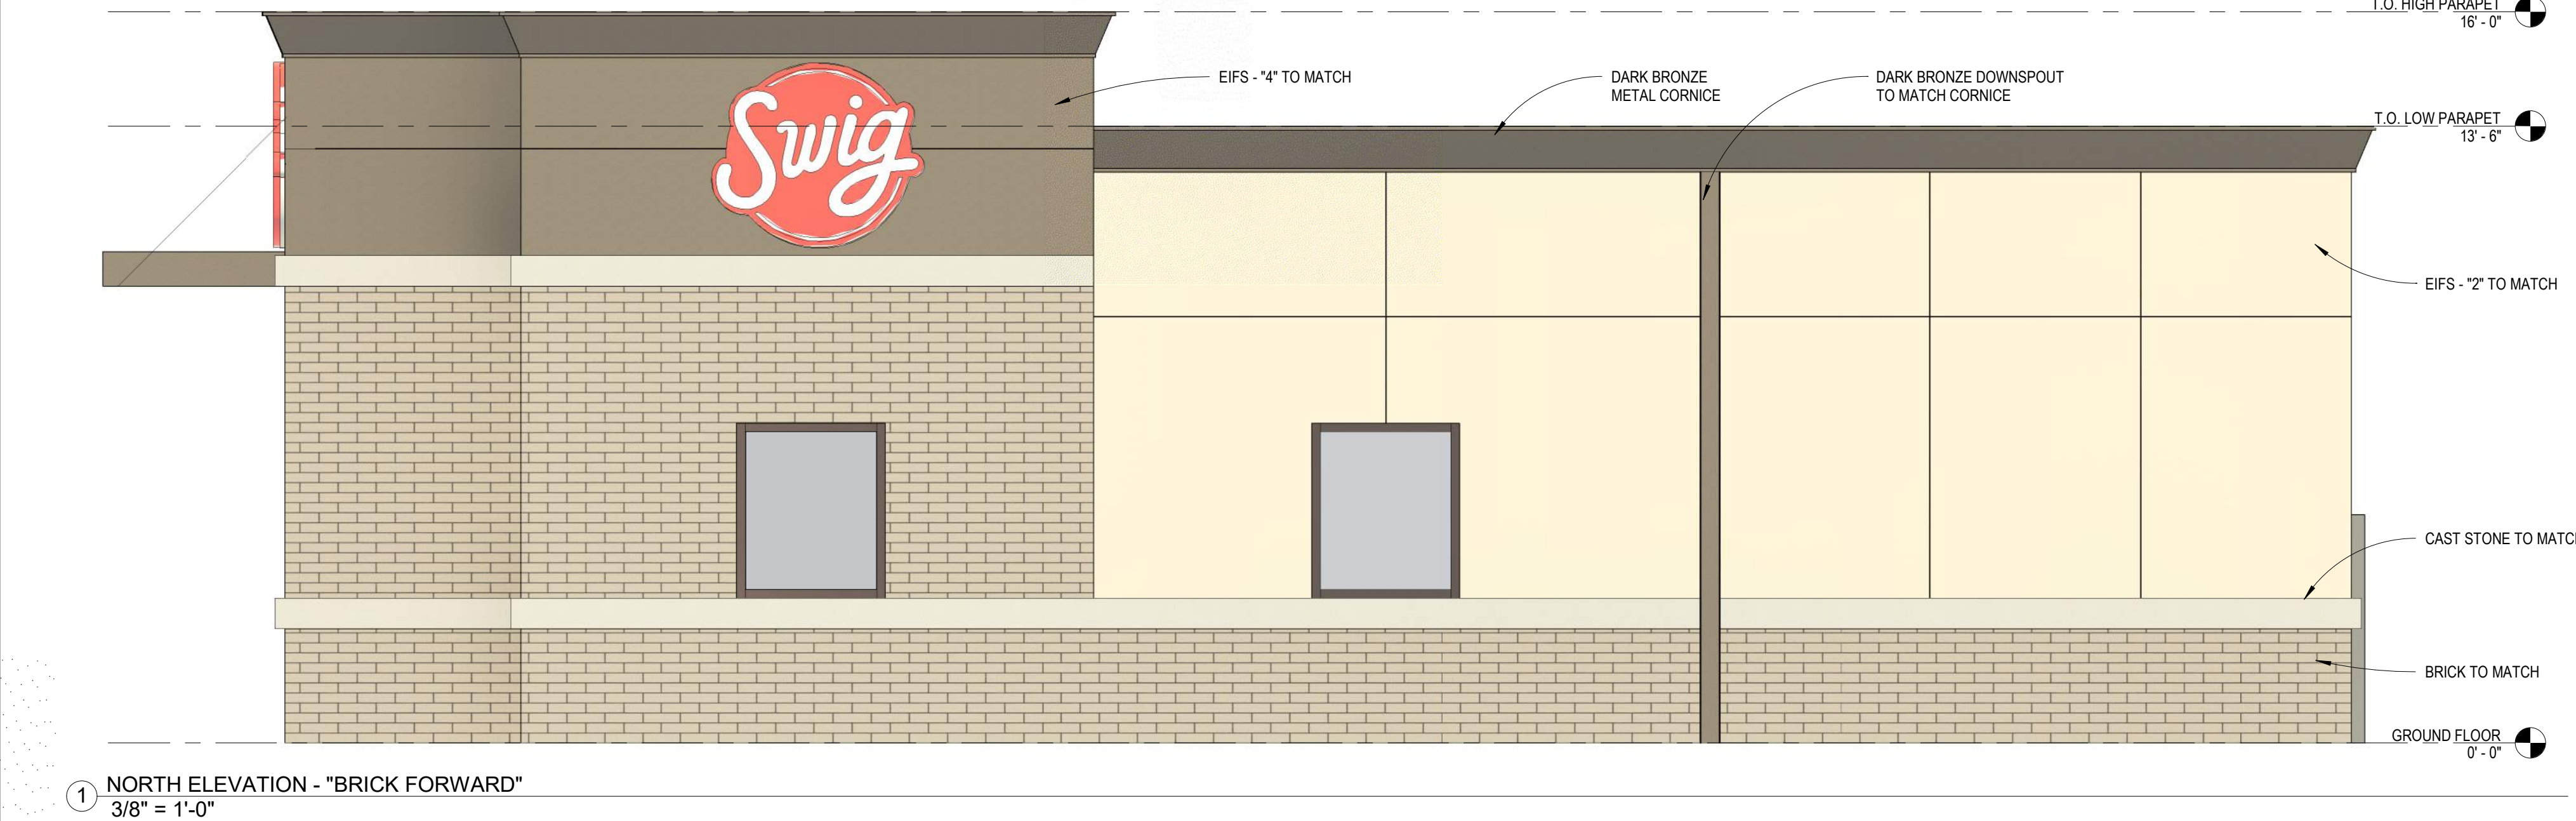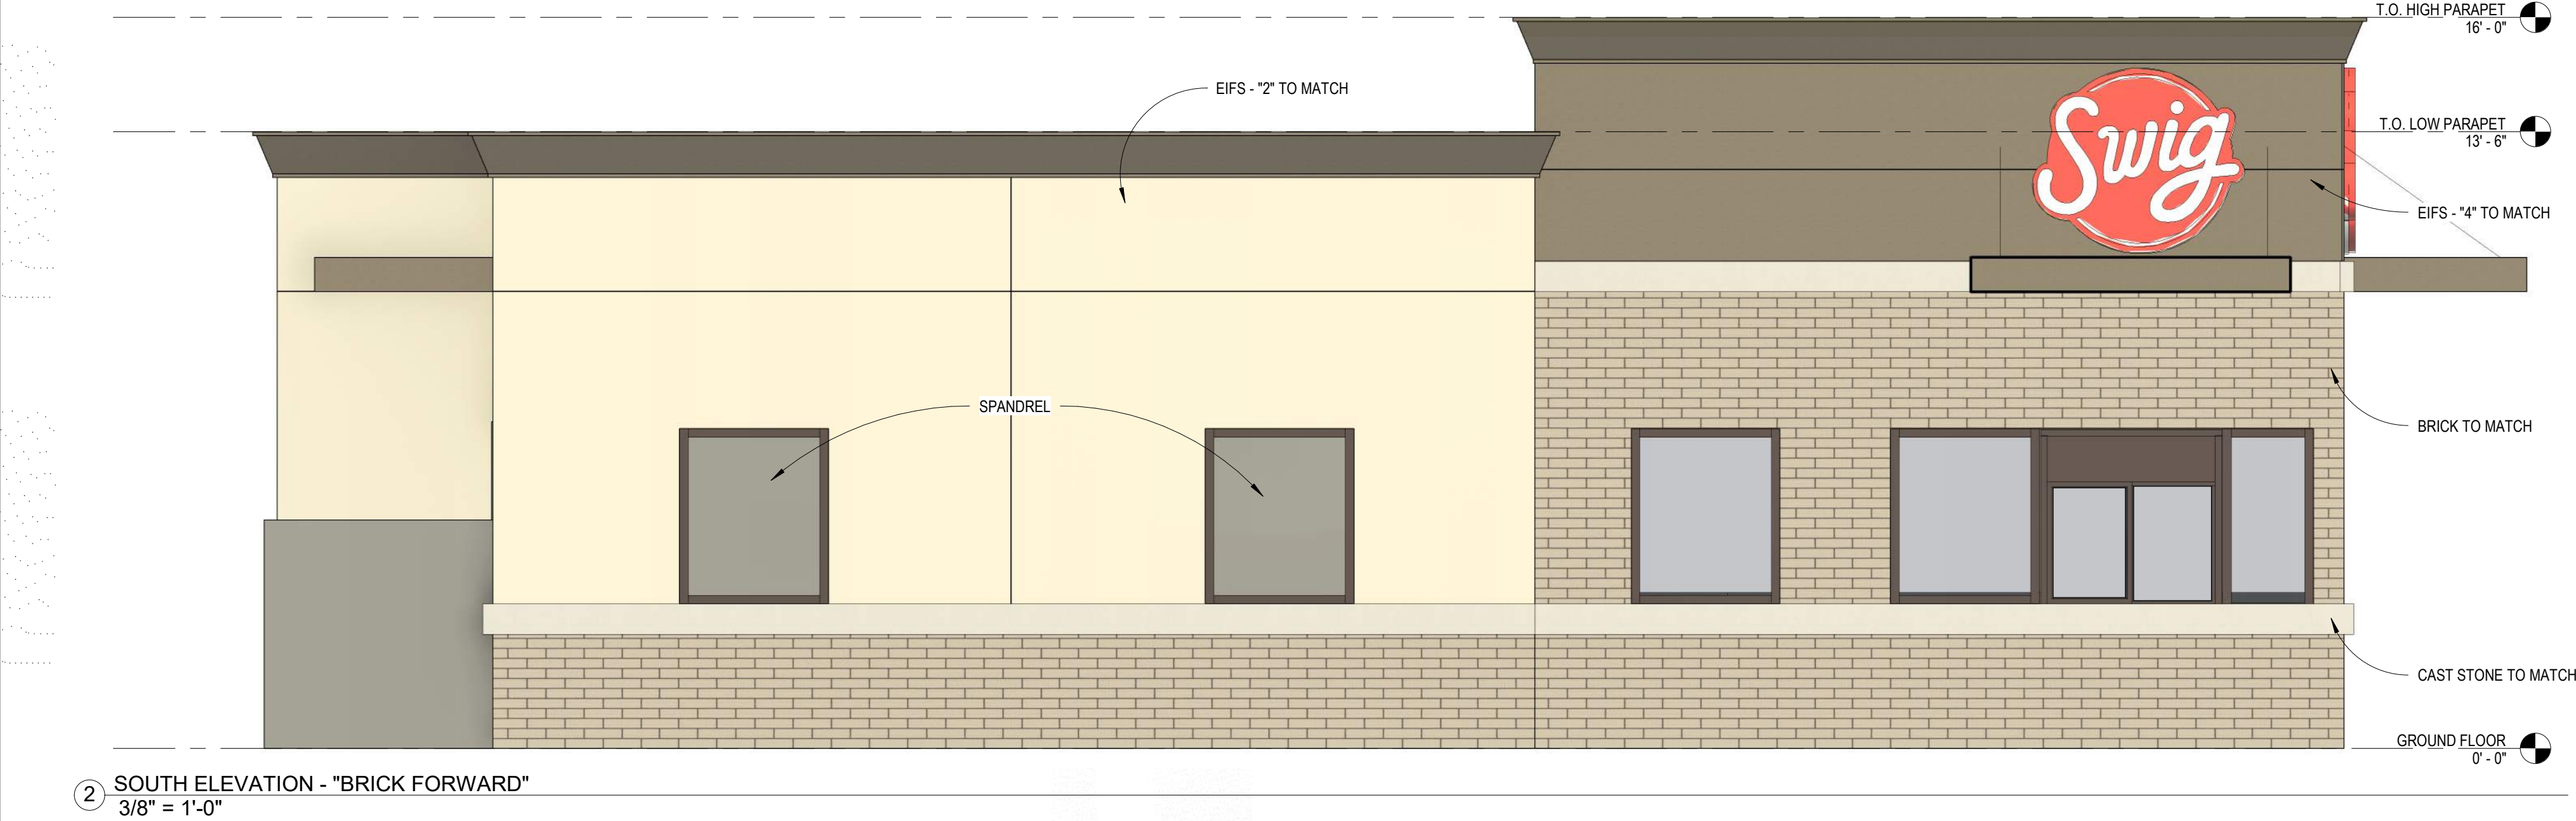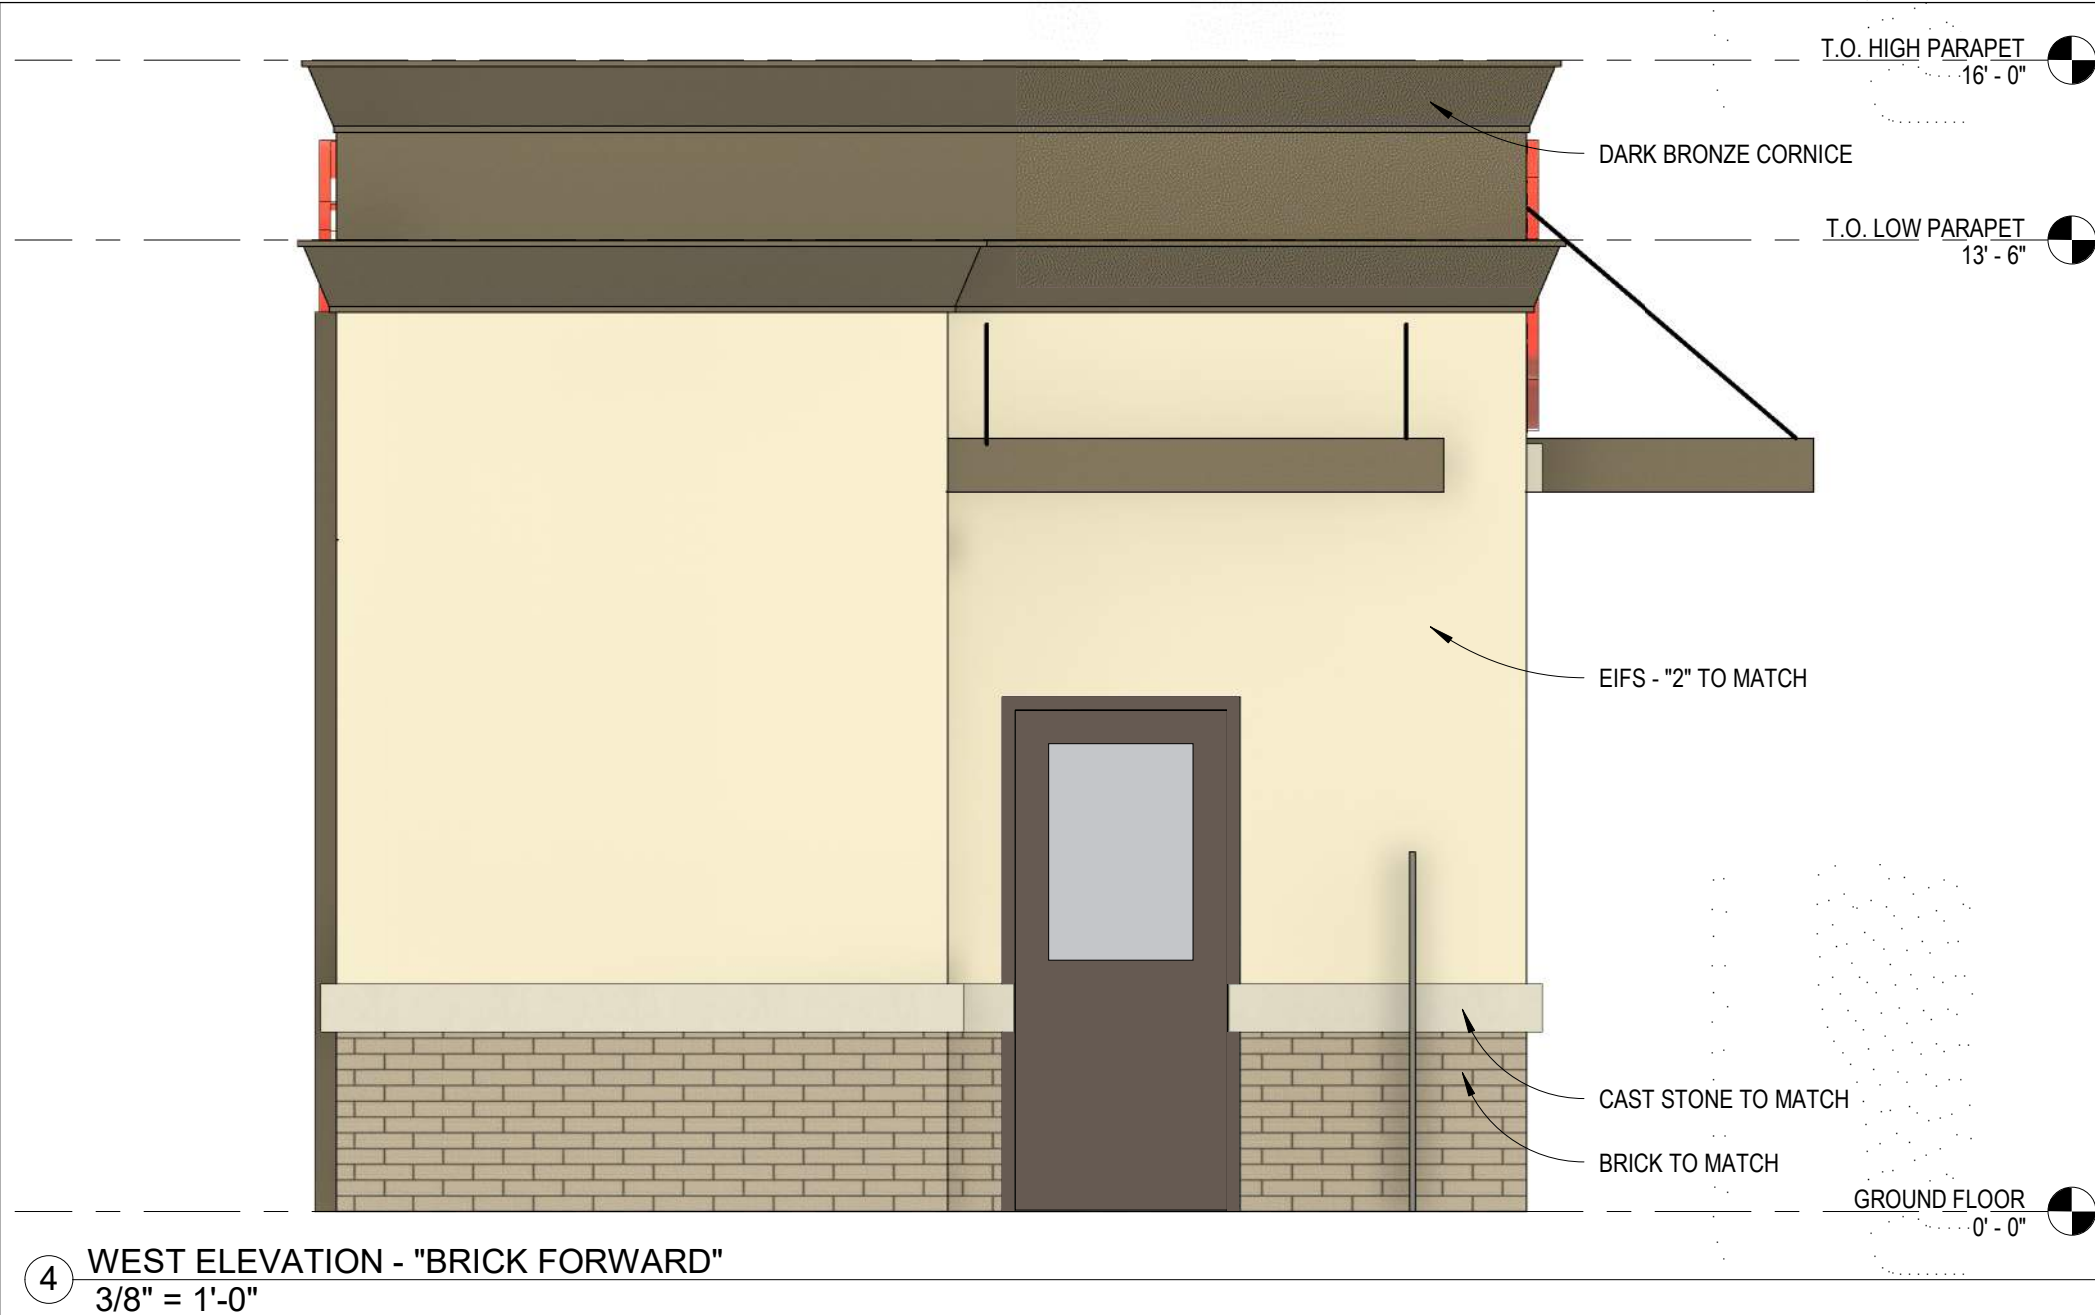

SUMMIT ORCHARDS
LEE'S SUMMIT, JACKSON COUNTY, MISSOURI



OLSON ARCHITECTURAL GROUP
00000 STREET NAME
KANSAS CITY, MO 00000

REVISION SCHEDULE		
No.	Description	Date

SHEET NAME

EXTERIOR ELEVATIONS

PROJECT NUMBER	2101
DATE	01/31/2022
DRAWN BY	Author
CHECKED BY	Checker
SCALE	3/8" = 1'-0"

AE201

1/31/2023 1:37:18 PM