

Sec. 6.230. - Bank/financial service stand-alone ATM.


A.Lighting requirements.

B.Video surveillance camera(s), two-color digital high definition, required: 1.To maintain view of vehicle occupants.

2.To maintain view of drive through stalls.

3.Capable of providing a minimum storage of 30 days of video surveillance data.

C.View from street to be maintained.

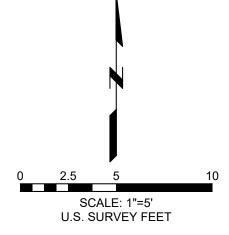

DETAIL SITE PLAN

♦ Keyed Notes

1. SAWCUT AND REMOVE EXISTING ASPHALT PAVEMENT REPLACE WITH NEW PAVEMENT, REFER TO DETAILS ON SHEET C2.0. 2. NEW CONCRETE PAVEMENT, REFER TO DETAIL 1 ON SHEET C2.0.

FACE OF PAINTED CURB NO GUTTER EXISTS

 $\langle 1 \rangle$


- 3. NEW PAVEMENT MARKINGS, REFER TO DETAIL 4 ON SHEET C2.0. 10 4. NEW ATM ISLAND REFER TO A SHEETS FOR DETAILS. NEW POWER AND COMMUNICATION LINES FROM NEW ATM UNIT 5
 - TO EXISTING POWER AND COMMUNICATION SOURCES, COORDINATE CONNECTION POINTS WITH LOCAL UTILITIES, COORDINATE ROUTING WITH COMMERCE BANK REP PAVEMENT TO BE SAWCUT, REMOVED AND REPLACED OR CONTRACTOR MAY UTILIZE DIRECTION DRILL TECHNIQUES.
 - 6. NEW PAINTED STRIPING AS REQUIRED FOR NEW CONSTRUCTION, REFER TO DETAIL 2 ON SHEET C2.0.7. NEW ASPHALTIC CONCRETE PAVEMENT, REFER TO DETAIL 5 ON
 - SHEET C2.0. 8. NEW CONCRETE CURB AND GUTTER, REFER TO DETAIL 7 ON
 - SHEET C2.0.
 - 9. REMOVE EXISTING CONCRETE CURB AND GUTTER.


<u>Note</u>

CONTRACTOR TO FIELD VISIT SITE AND FIELD DETERMINE ELECTRICAL RUNS AND DETERMINE THE MOST ECONOMICAL RUNS FOR POWERING NEW ATM EQUIPMENT AND REPORT THE FINDINGS TO THE COMMERCE BANK REPRESENTATIVE.

Grading and Formwork Note

THE CONTRACTOR SHALL BE REQUIRED TO MEET THE COMMERCE BANK REP ON SITE TO DISCUSS THE PLACEMENT OF THE ATM ISLAND IN RELATIONSHIP TO THE EXISTING GRADES. THE CONTRACTOR WILL BE REQUIRED TO HAVE THE COMMERCE BANK REP INSPECT THE FORMS FOR THE NEW ISLAND PRIOR TO THE PLACEMENT OF ANY CONCRETE. IT IS THE INTENT OF THE ENGINEER TO MATCH THE EXISTING GRADING PATTERN WITH THE NEW ATM LAYOUT.

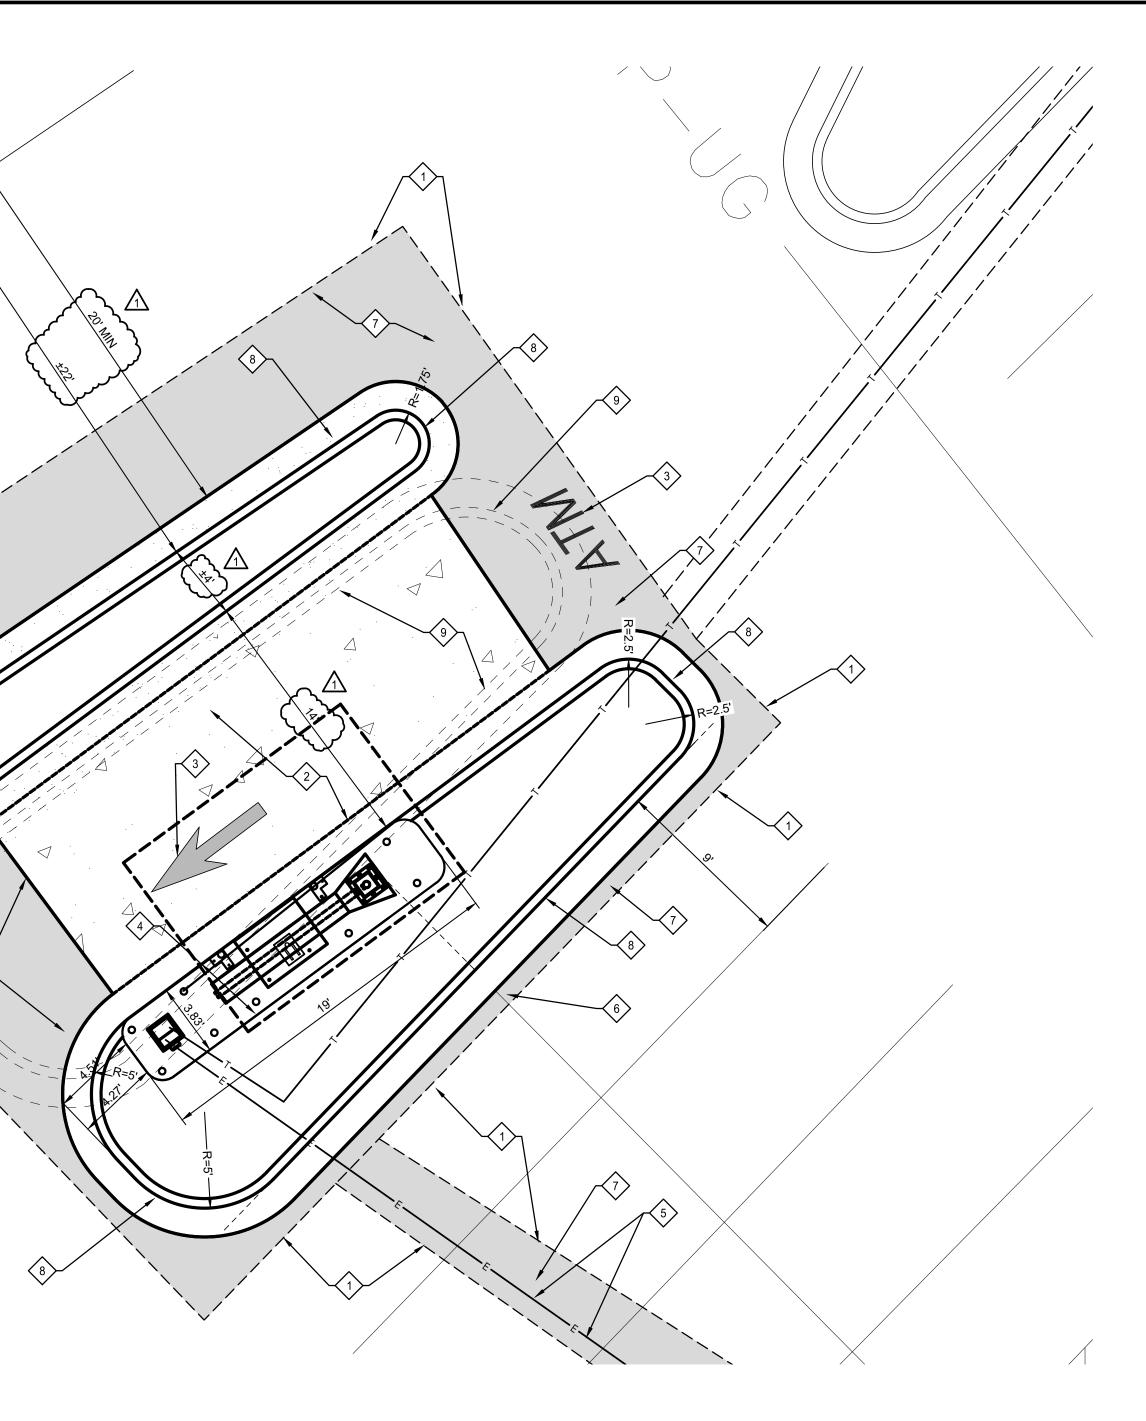

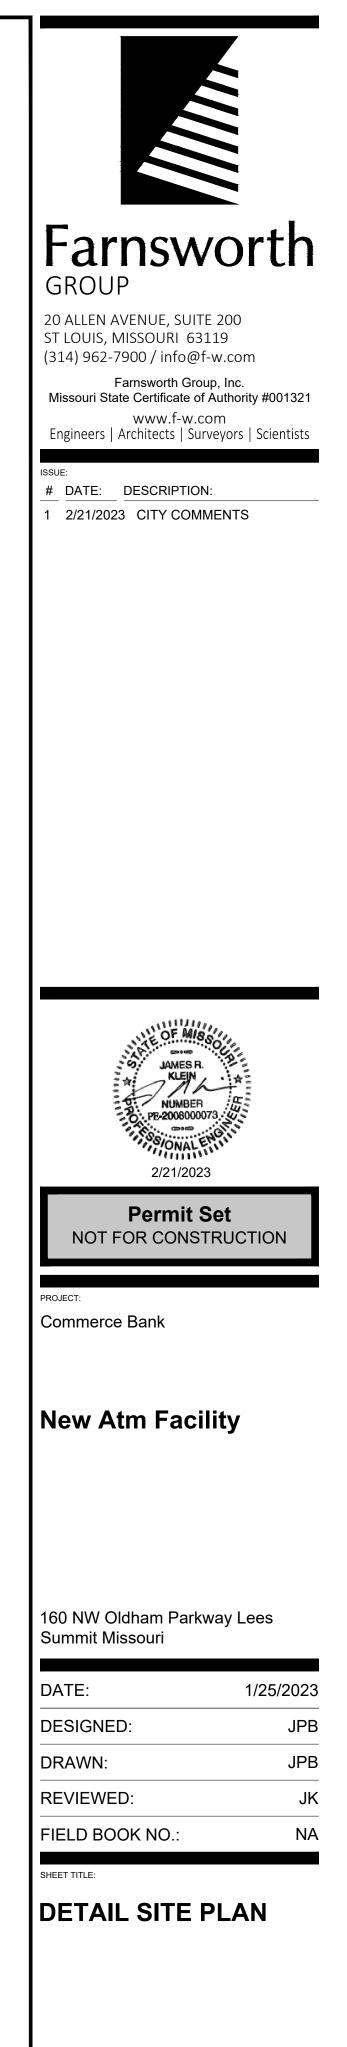

```
SHEET NUMBER:
```

PROJECT NO .:

C1.1