

CONTRACTOR SHALL PROVIDE SHOP DRAWINGS
FOR STRUCTURAL STEEL ELEMENTS FOR
ENGINEER REVIEW


BASE PLATE REFER
TO DETAIL THIS SHE

REFER TO SHEETS
A-2 AND A-3 FOR FOUNDATION
DETAILS

FOUNDATION PLAN

Scale: 1/2"=1'-0"

NOTE:
THREADED ANCHOR RODS TO PROJECT 5"
ABOVE FINISH CONCRETE PROVIDE WITH
1 WASHER, 2 NUTS, AND STD HOOK COORDINATE
PROJECTION WITH CANOPY SUPPLIER

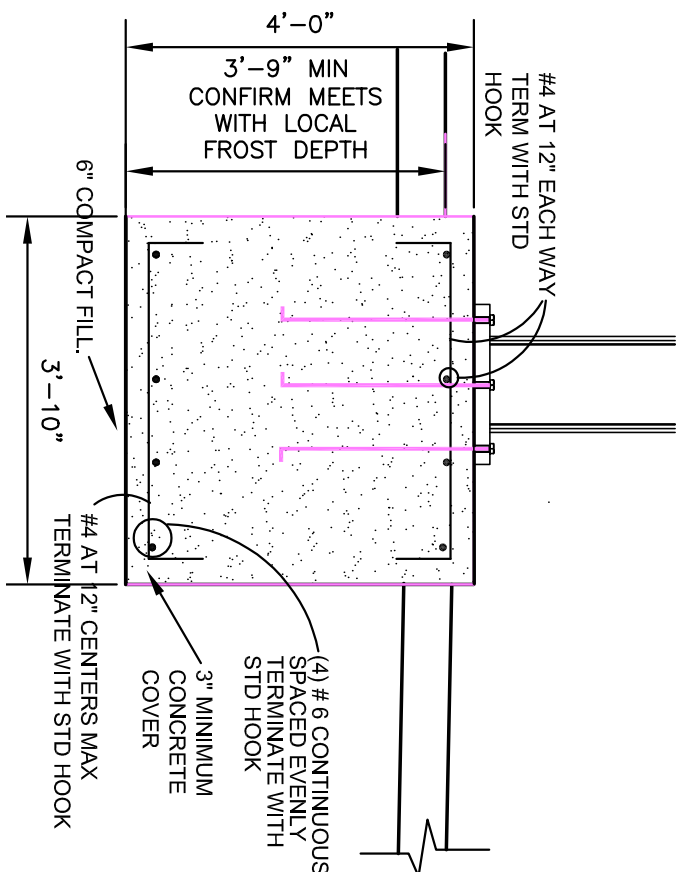

#4 AT 12" EACH WAY
TERM WITH STD
HOOK

3'-9" MIN
CONFIRM ME
WITH LOCA
FROST DEP


-(4) # 6 CONTINUOUS
SPACED EVENLY
TERMINATE WITH
STD HOOK

3" MINIMUM
CONCRETE
COVER

6" COMPACT FILL. —
#4 AT 12" CENTERS MAX
3'-10" TERMINATE WITH STD HOOK

SECTION 1

Scale: NOT TO SCALE

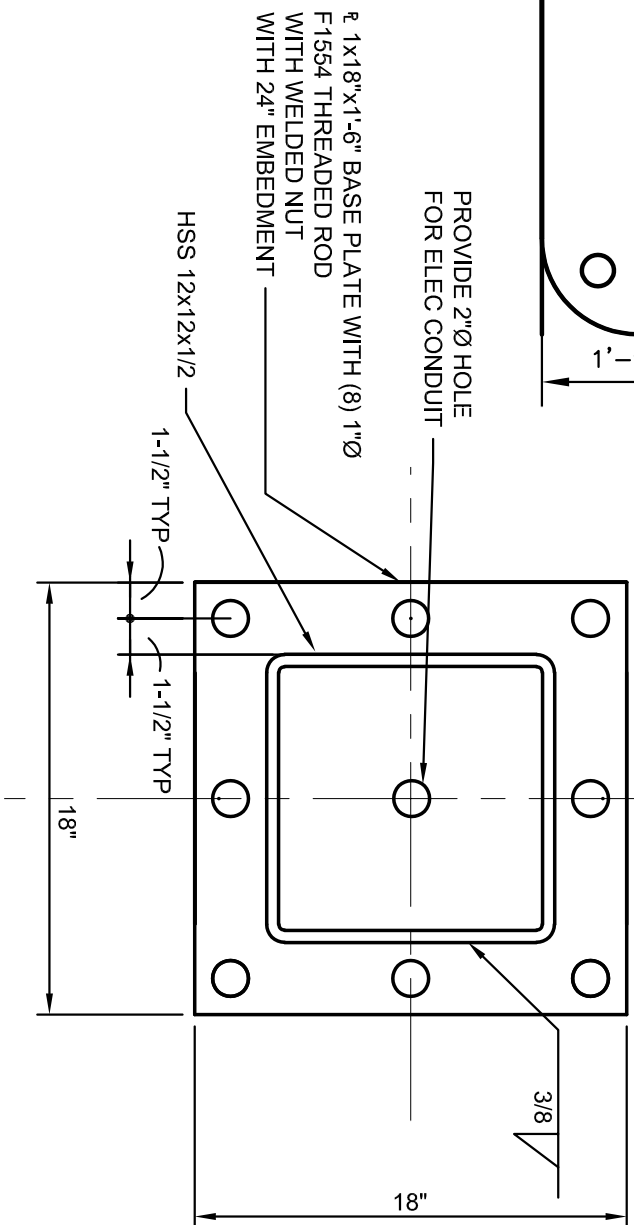

2 1x18"x1-6" BASE PLATE WITH (8) 1"Ø
F1554 THREADED ROD
WITH WELDED NUT
WITH 24" EMBEDMENT _____

HSS 12x12x1/2

1-1/2" TYP — 1-1/2" TYP

18"

PROVIDE 2"Ø HOLE
FOR ELEC CONDUIT

18"

COMMERCE BANK PROTOTYPE FOUNDATION PLAN



Farnsworth

GROUP

20 ALLEN AVENUE, SUITE 200
ST LOUIS, MISSOURI 63119
(314) 962-7900 / info@f-w.com

2

BASE PLATE DETAIL

Scale: NOT TO SCALE

Project No: 0210694.00
Book No: NA
Drawn by: JPB
Reviewed: REP
Date: 8/5/21