



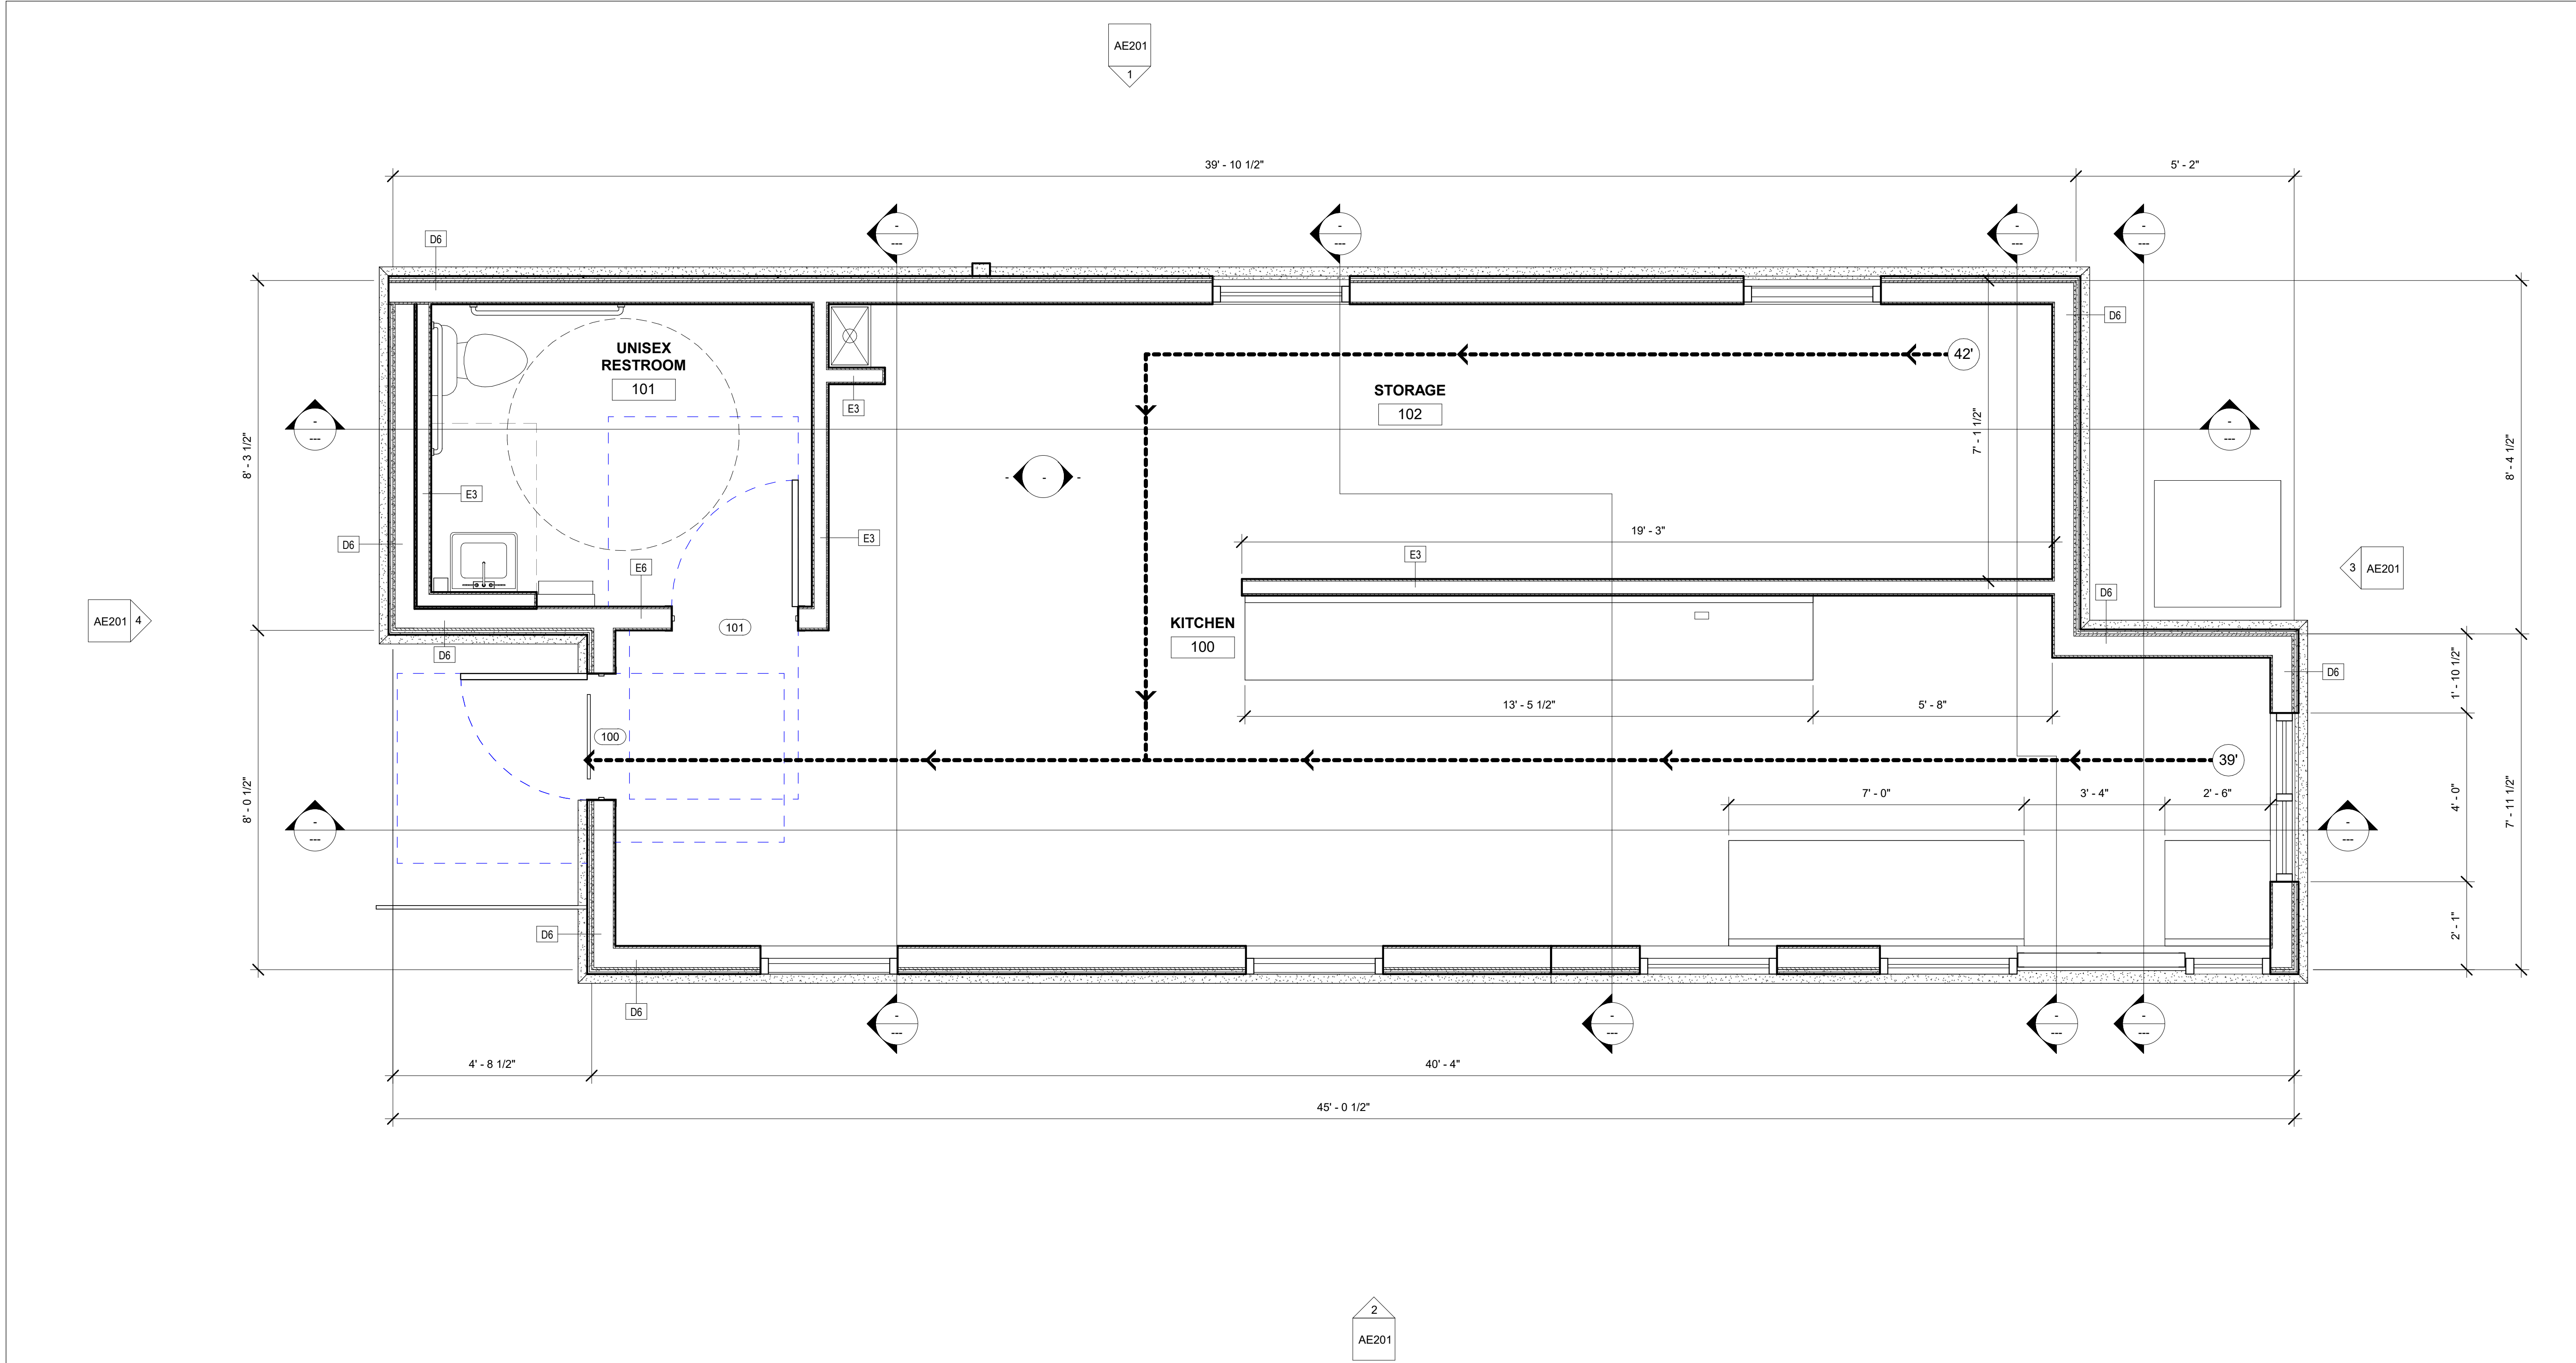

1 FLOOR PLAN
1/2" = 1'-0"

 

SAVORY
MANAGEMENT

SUMMIT ORCHARDS
LEE'S SUMMIT, JACKSON COUNTY, MISSOURI



OLSON ARCHITECTURAL GROUP
1916 NW 79TH TERRACE
KANSAS CITY, MISSOURI 64151

REVISION SCHEDULE		
No.	Description	Date





SHEET NAME

FLOOR PLAN

PROJECT NUMBER	2101
DATE	3/23/2023
DRAWN BY	PJS
CHECKED BY	SDO
SCALE	1/2" = 1'-0"

AE112

1/31/2023 1:37:12 PM

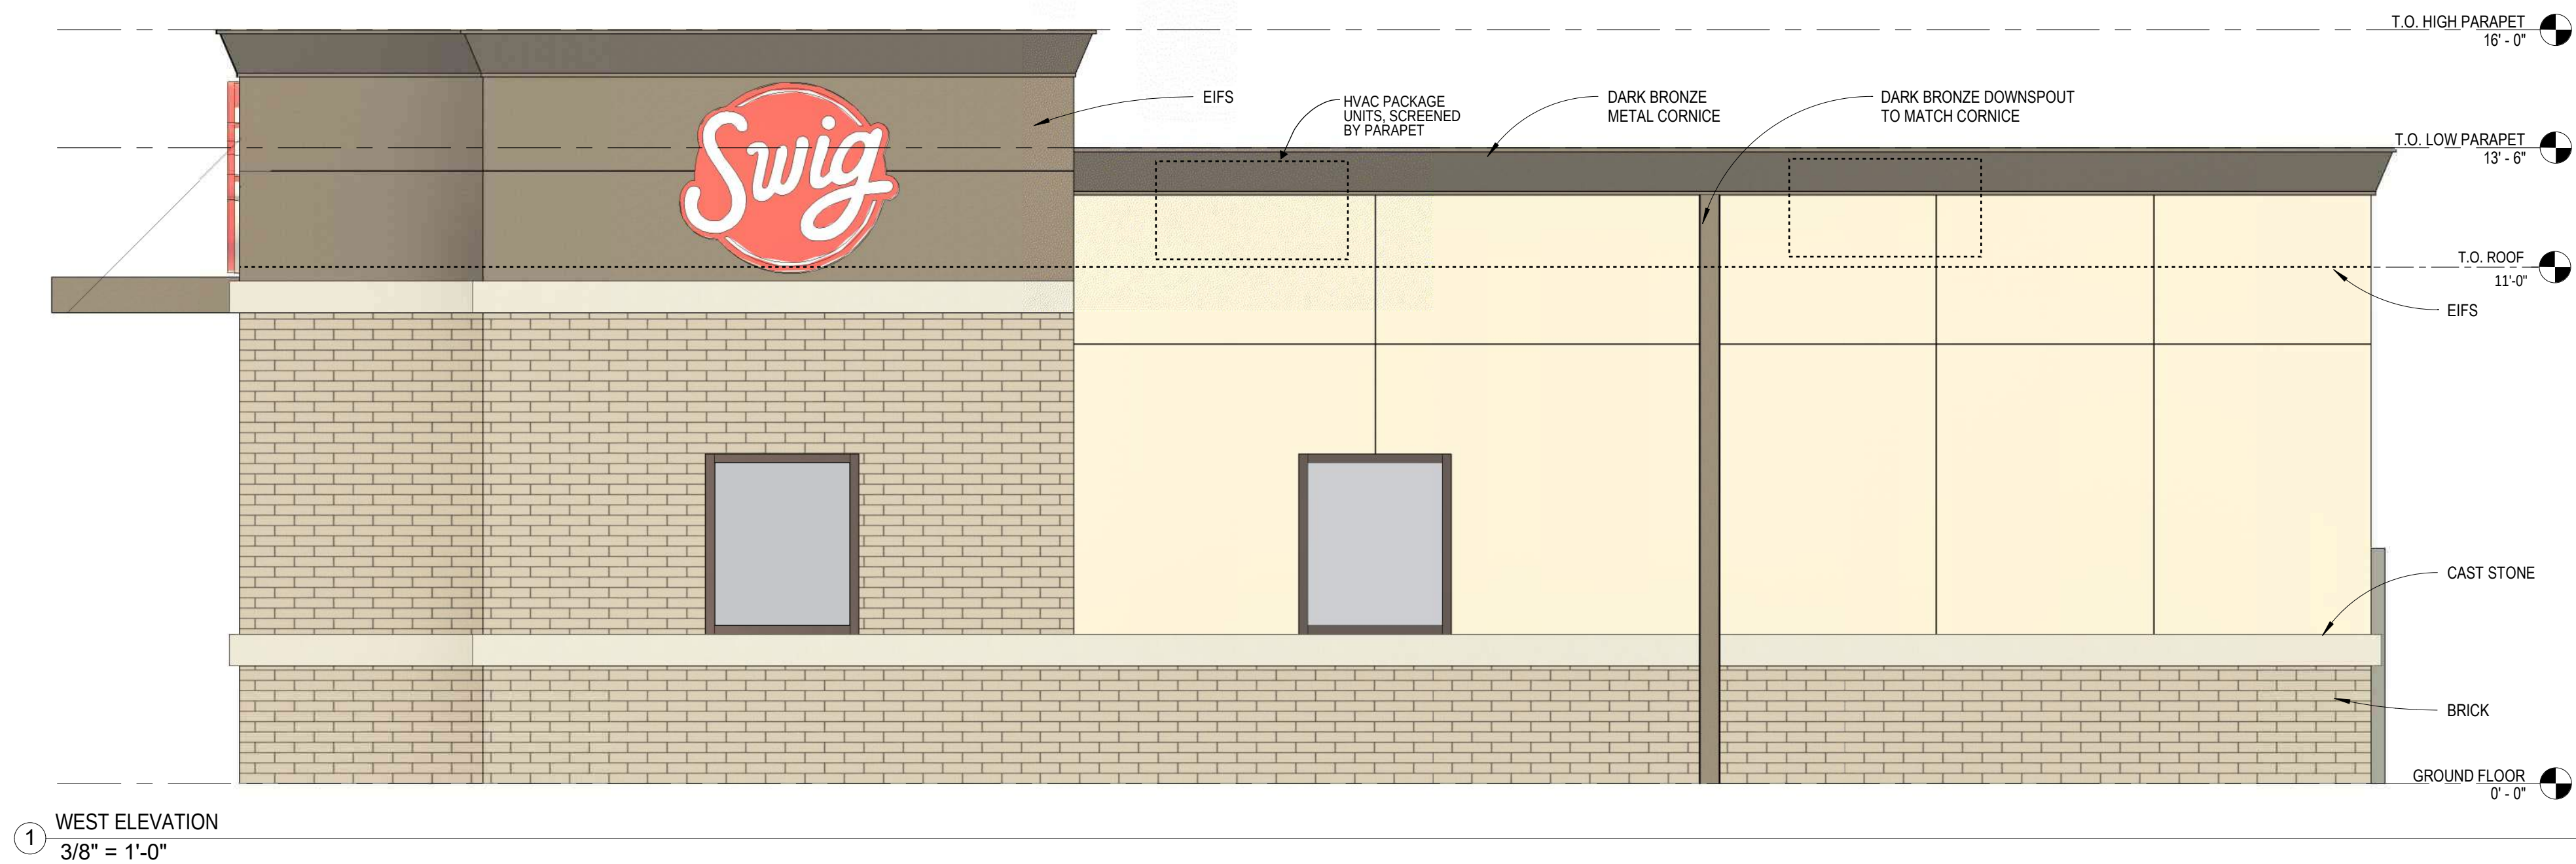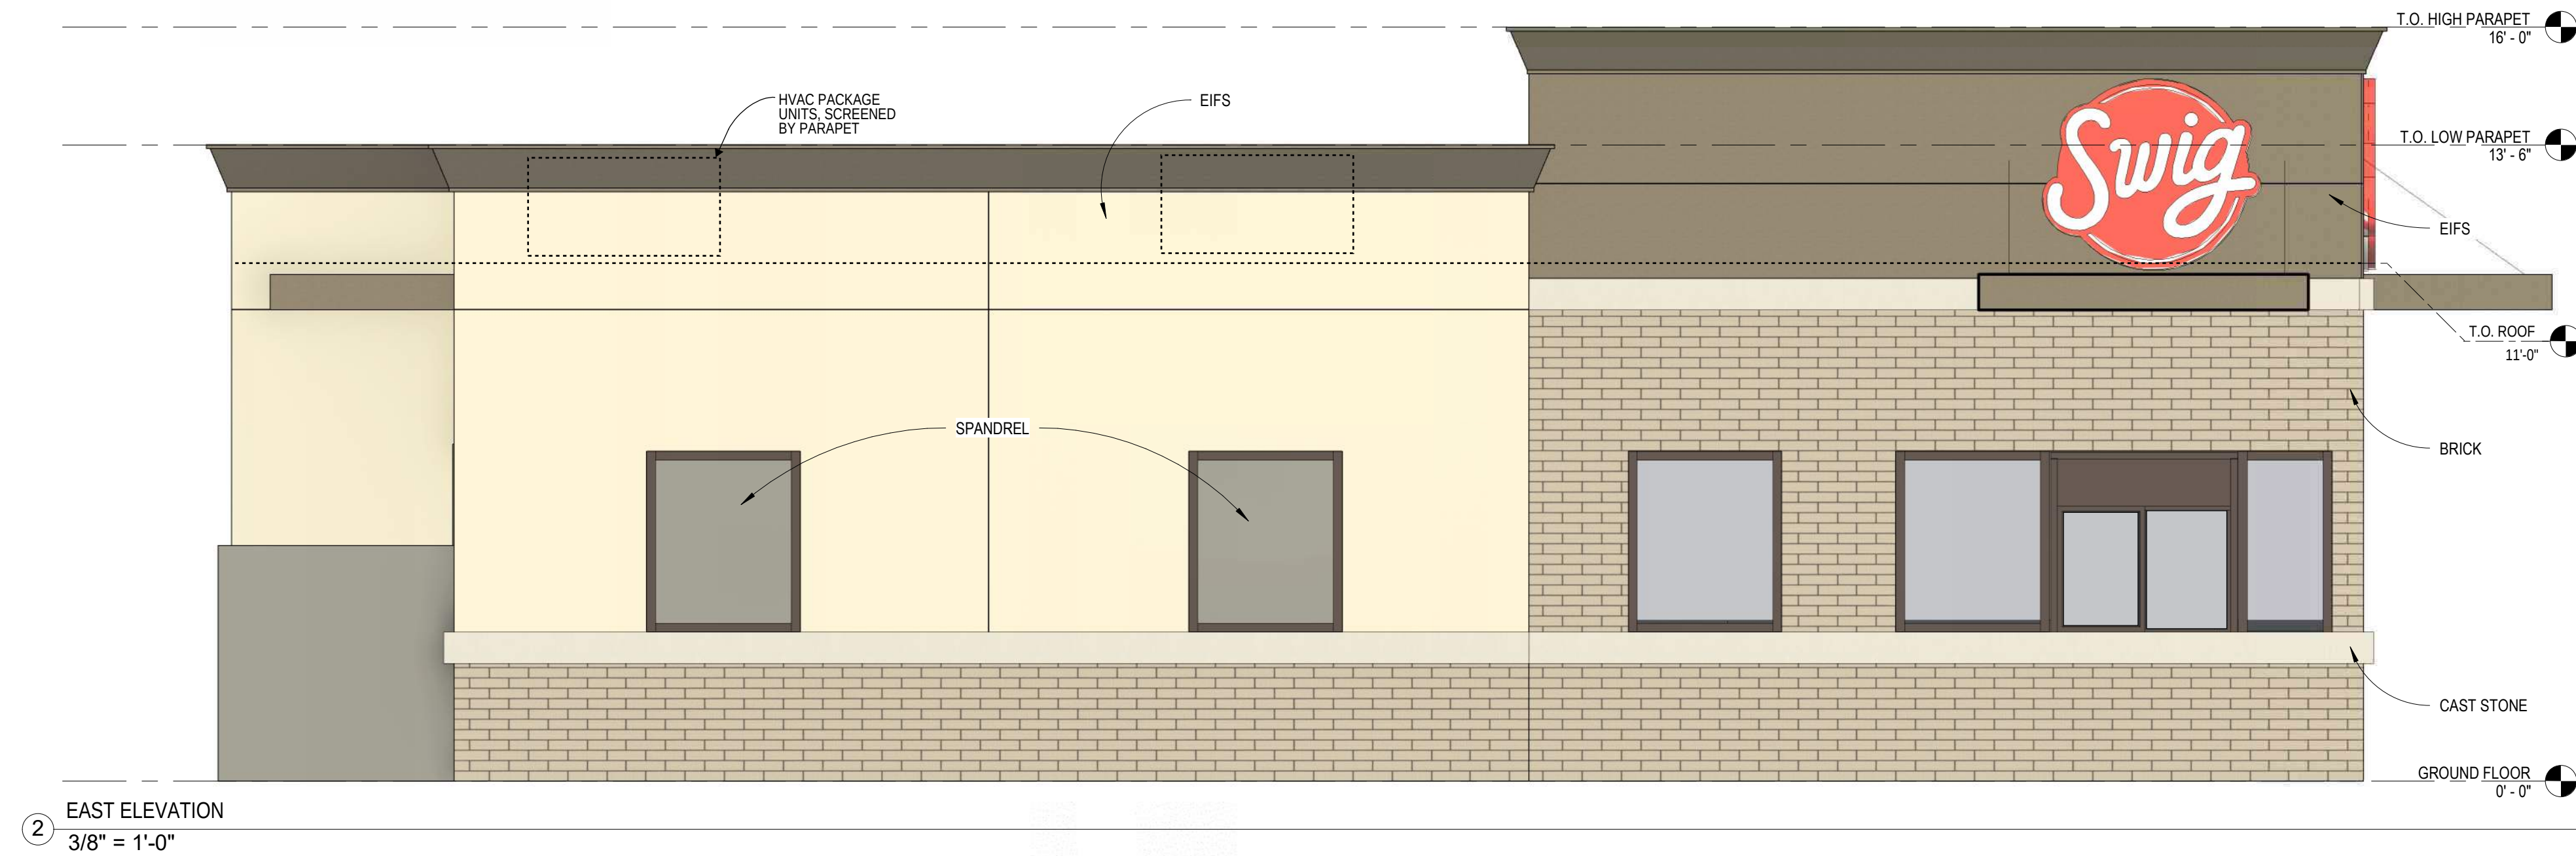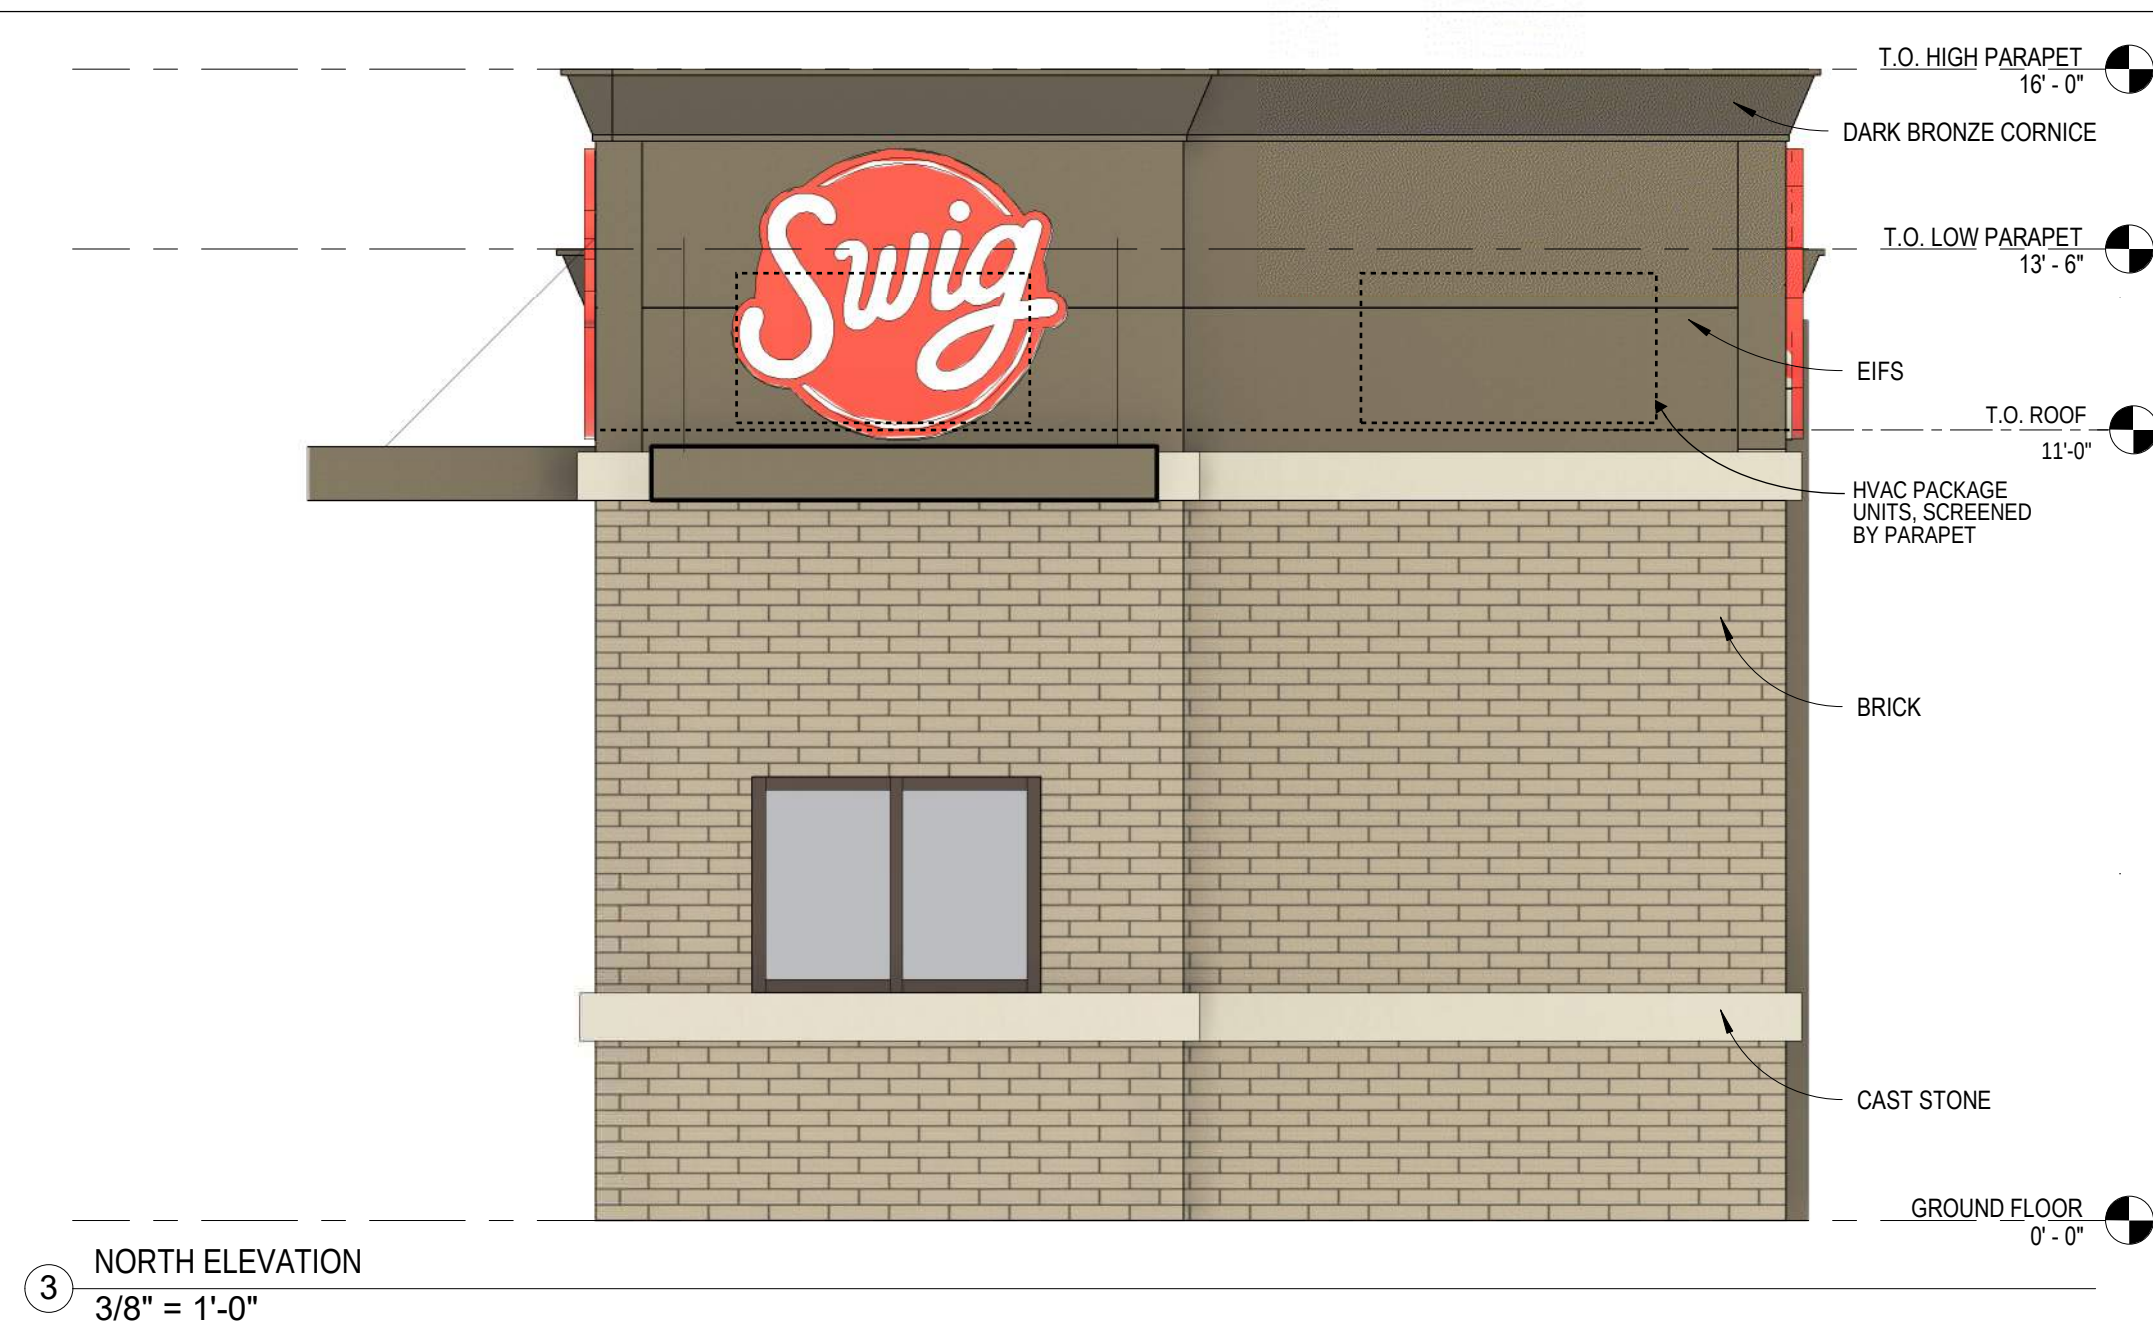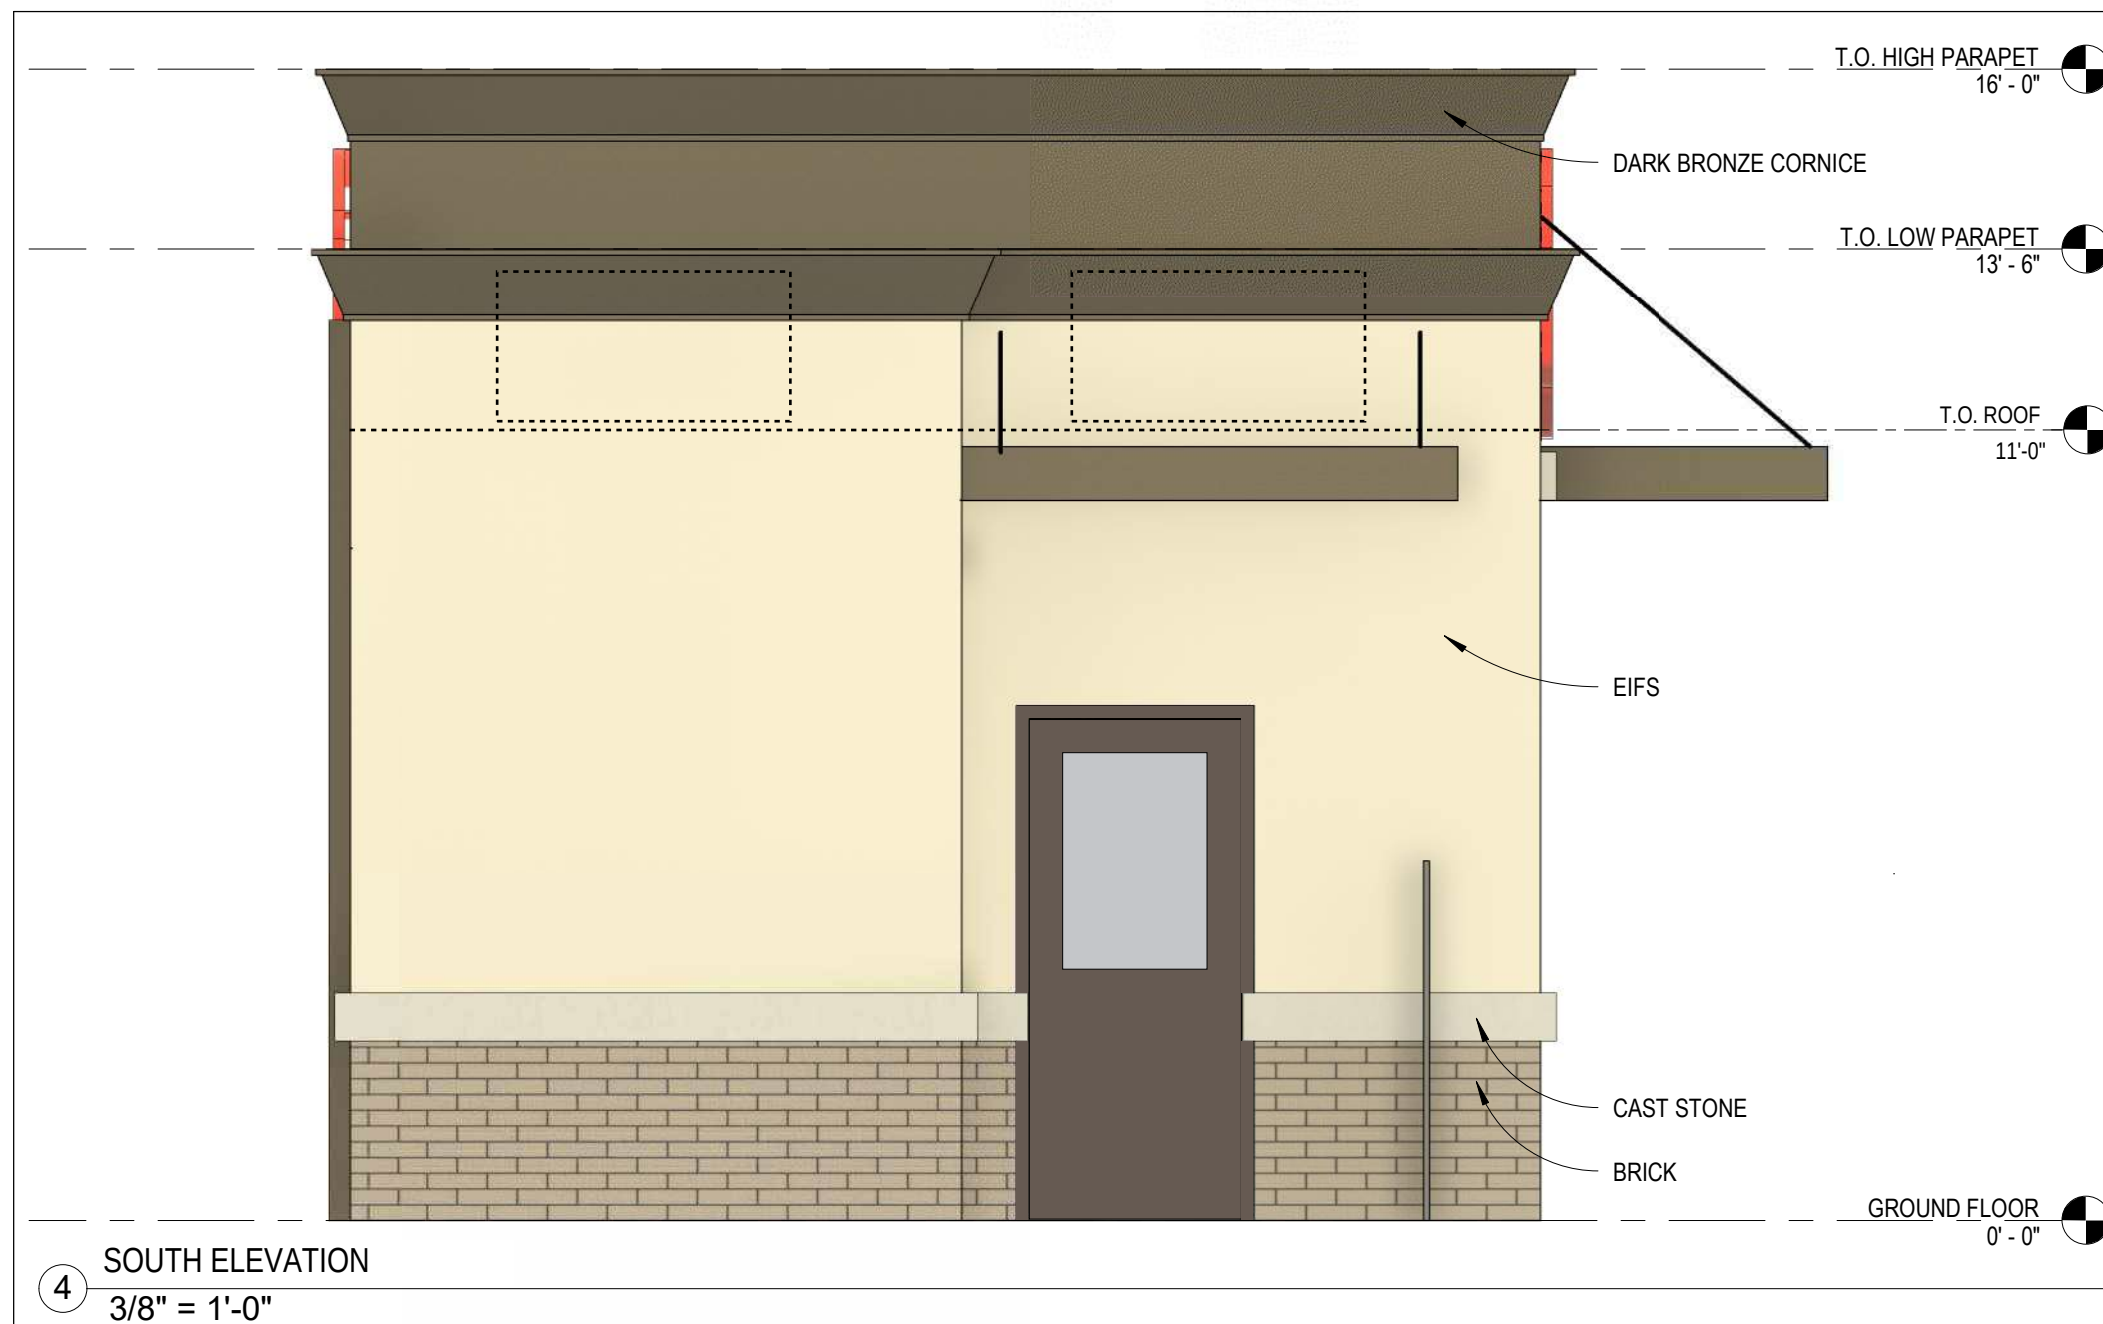

SUMMIT ORCHARDS
LEE'S SUMMIT, JACKSON COUNTY, MISSOURI



OLSON ARCHITECTURAL GROUP
1916 NW 79TH TERRACE
KANSAS CITY, MISSOURI 64151

REVISION SCHEDULE		
No.	Description	Date

SHEET NAME	
EXTERIOR ELEVATIONS	
PROJECT NUMBER	2101
DATE	3/23/2023
DRAWN BY	PJS
CHECKED BY	SDO
SCALE	3/8" = 1'-0"

AE201

10/10/2023 1:37:18 PM



SUMMIT ORCHARDS
LEE'S SUMMIT, JACKSON COUNTY, MISSOURI



OLSON ARCHITECTURAL GROUP
1916 NW 79TH TERRACE
KANSAS CITY, MISSOURI 64151

REVISION SCHEDULE

No.	Description	Date

SHEET NAME

COLOR BOARD

PROJECT NUMBER	2101
DATE	3/23/2023
DRAWN BY	PJS
CHECKED BY	SDO
SCALE	AS NOTED

AE202

10/10/2023 1:37:12 PM


SWIG - MATERIALS BOARD



AWNINGS
DARK BRONZE
WINDOWS, COPING, AND
DOWNSPOUTS TO MATCH



TOP FASCIA / CORNICE
DRYVIT GRAY FLANNEL

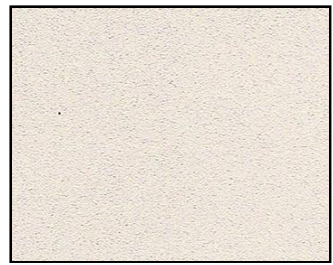

EIFS
DRYVIT - BEIGE



PRECAST CONCRETE
OLDCASTLE - TRAVERTINE



BRICK
ACME - CASTLE GREY VELOUR