

PRYOR MIXED-USE
150 HWY AND PRYOR ROAD
LEE'S SUMMIT, MO

SHEET TITLE
Building 1 Elevations


PROJECT NUMBER: 23074

SHEET NUMBER:

A-200



4 BLDG 1 SOUTH/REAR ELEVATION
3/32" = 1' - 0"

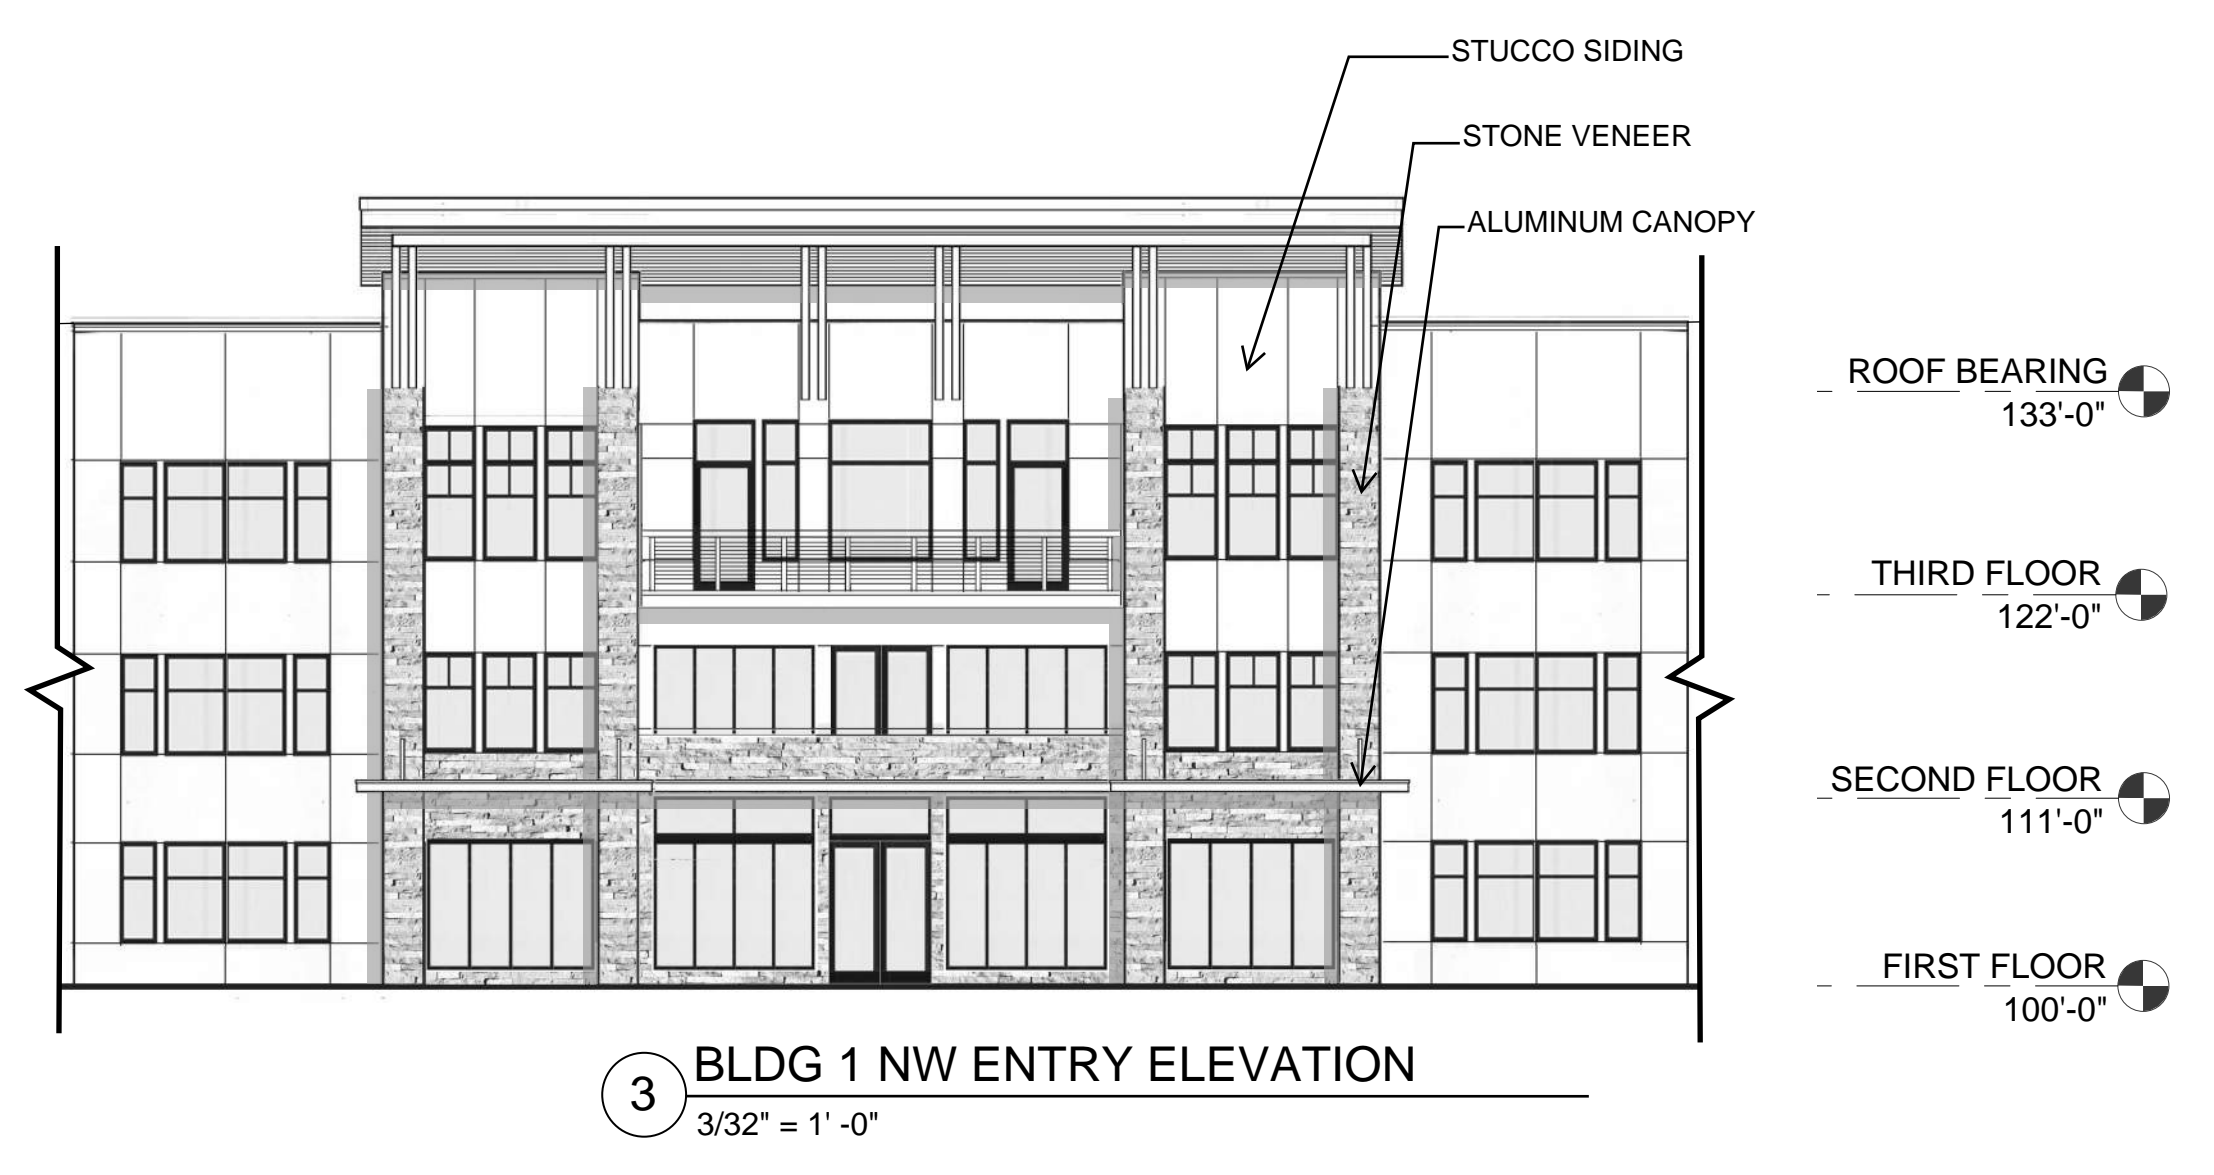

3 BLDG 1 NW ENTRY ELEVATION
3/32" = 1' - 0"



2 BLDG 1 NORTH ELEVATION
3/32" = 1' - 0"



1 BLDG 1 WEST ELEVATION
3/32" = 1' - 0"



3 BLDG 3 & 4 SIDE ELEVATION
3/32" = 1'-0"



2 BLDG 3 & 4 BACK ELEVATION
3/32" = 1'-0"



1 BLDG 3 & 4 FRONT ELEVATION
3/32" = 1'-0"

rosemann & ASSOCIATES P.C.
 ARCHITECTURE
 INTERIOR DESIGN
 ENGINEERING
 PLANNING

1526 Grand Boulevard
 Kansas City, MO 64108-1404
 P: 816.472.1448
 W: www.rosemann.com
 © 2023 Rosemann & Associates, P.C.

DENVER ■ KANSAS CITY ■ ST. LOUIS ■ ATLANTA

PRYOR MIXED-USE
150 HWY AND PRYOR ROAD
LEE'S SUMMIT, MO

SHEET TITLE
Building 3 & 4 Elevations

PROJECT NUMBER: 23074

SHEET NUMBER:

A-201

PRYOR MIXED-USE
 150 HWY AND PRYOR ROAD
 LEE'S SUMMIT, MO

SHEET TITLE
Building 5 Elevations

PROJECT NUMBER: 23074

SHEET NUMBER:


A-202



4 BLDG 5 WEST ELEVATION
3/32" = 1' - 0"



3 BLDG 5 NORTH ELEVATION
3/32" = 1' - 0"

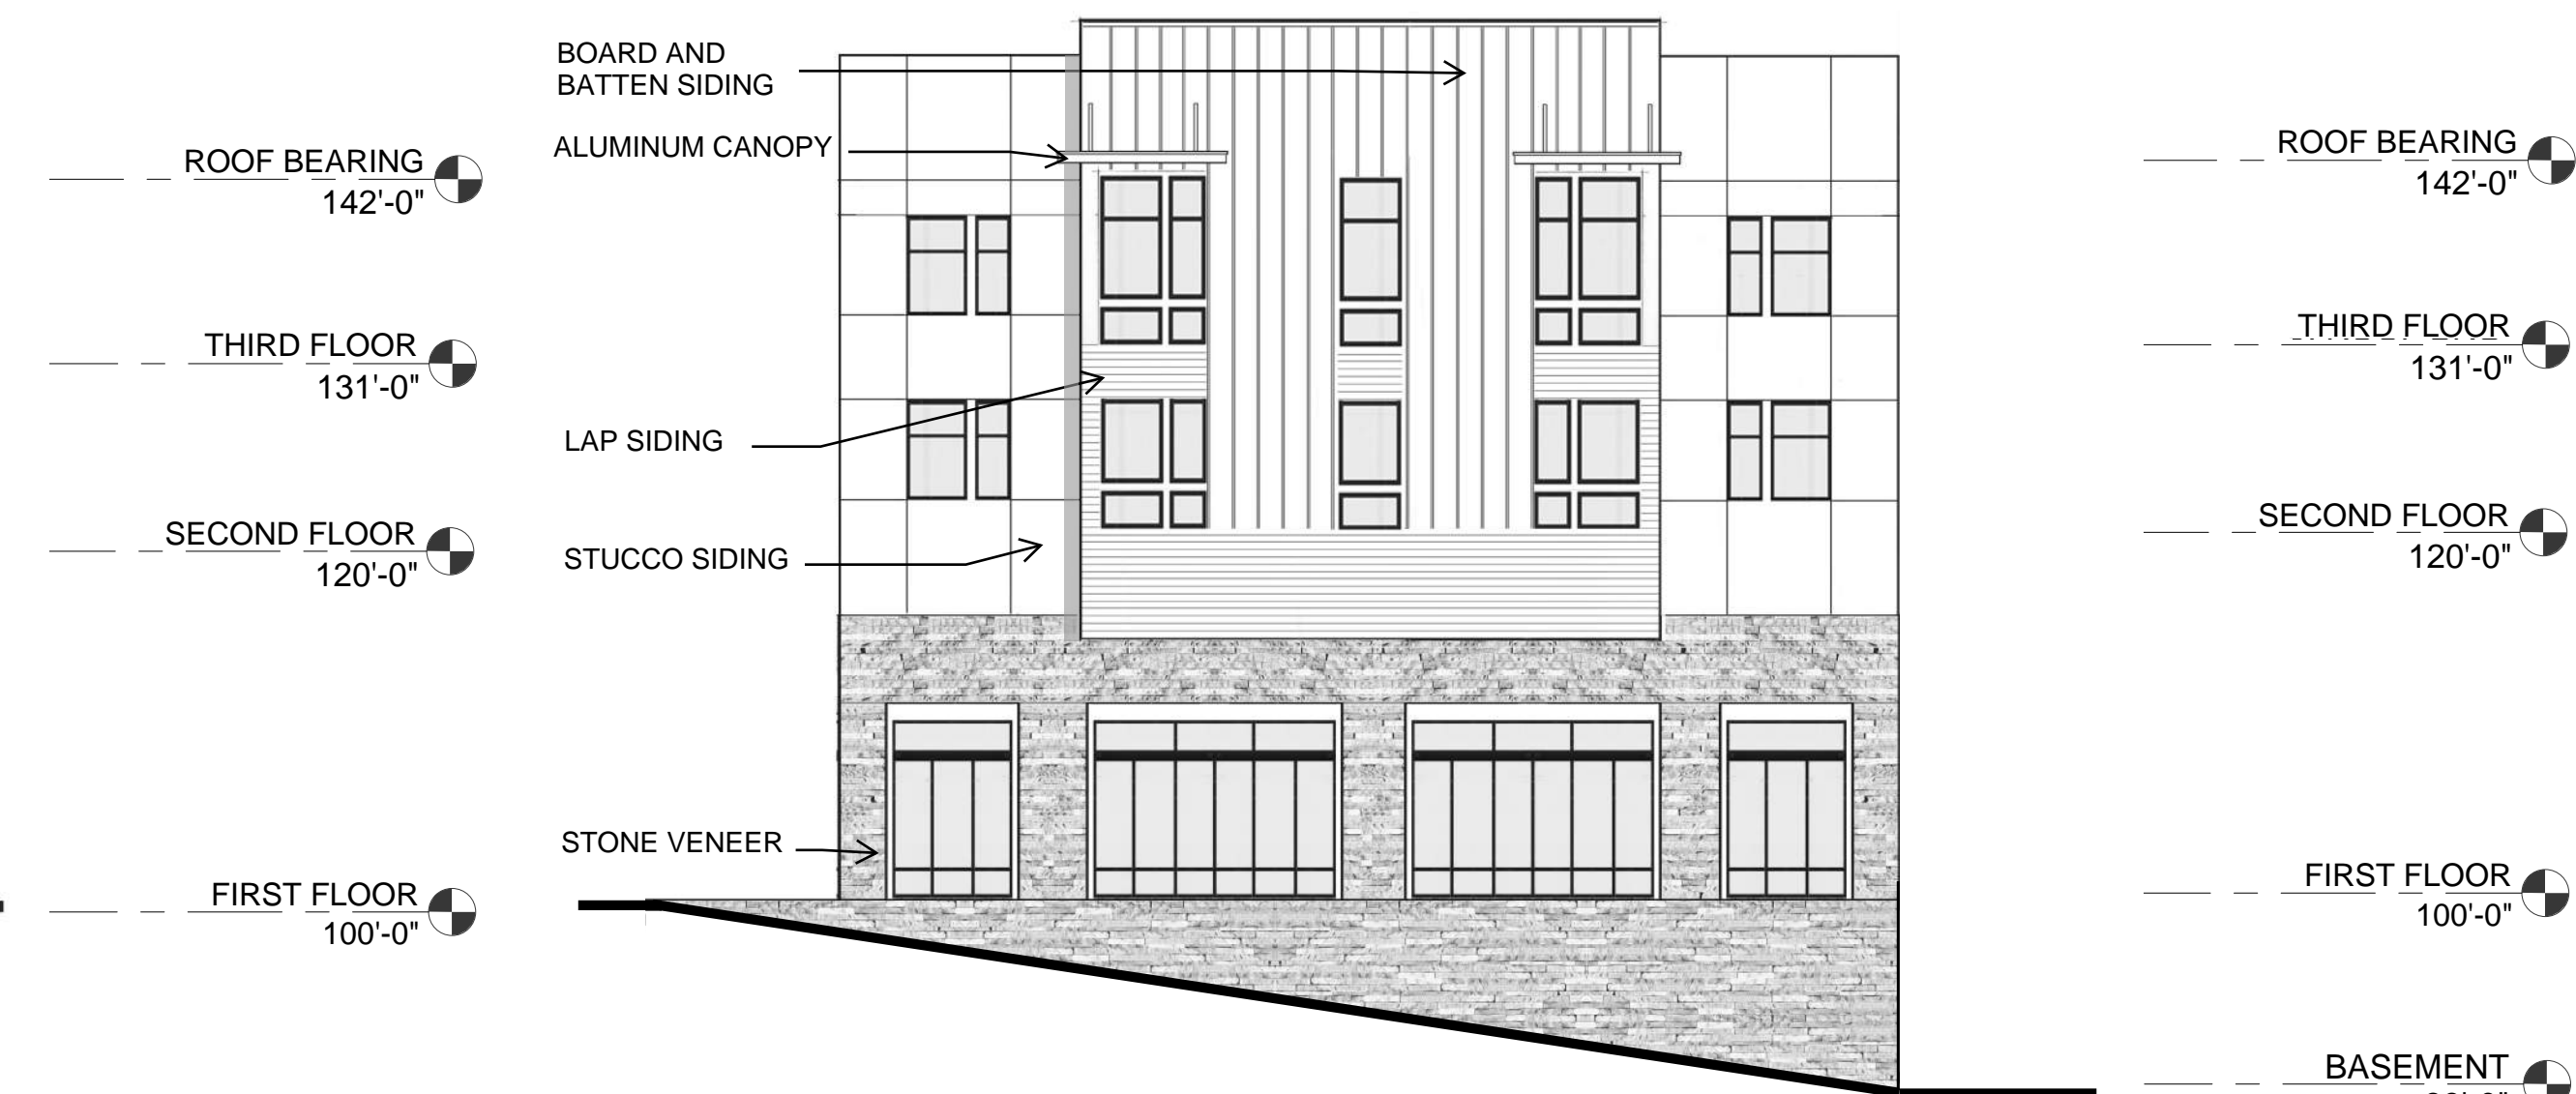

2 BLDG 5 SOUTH ELEVATION
3/32" = 1' - 0"



1 BLDG 5 EAST ELEVATION
3/32" = 1' - 0"


PRYOR MIXED-USE
150 HWY AND PRYOR ROAD
LEE'S SUMMIT, MO

SHEET TITLE
Retail Elevations


PROJECT NUMBER: 23074

SHEET NUMBER:


A-203

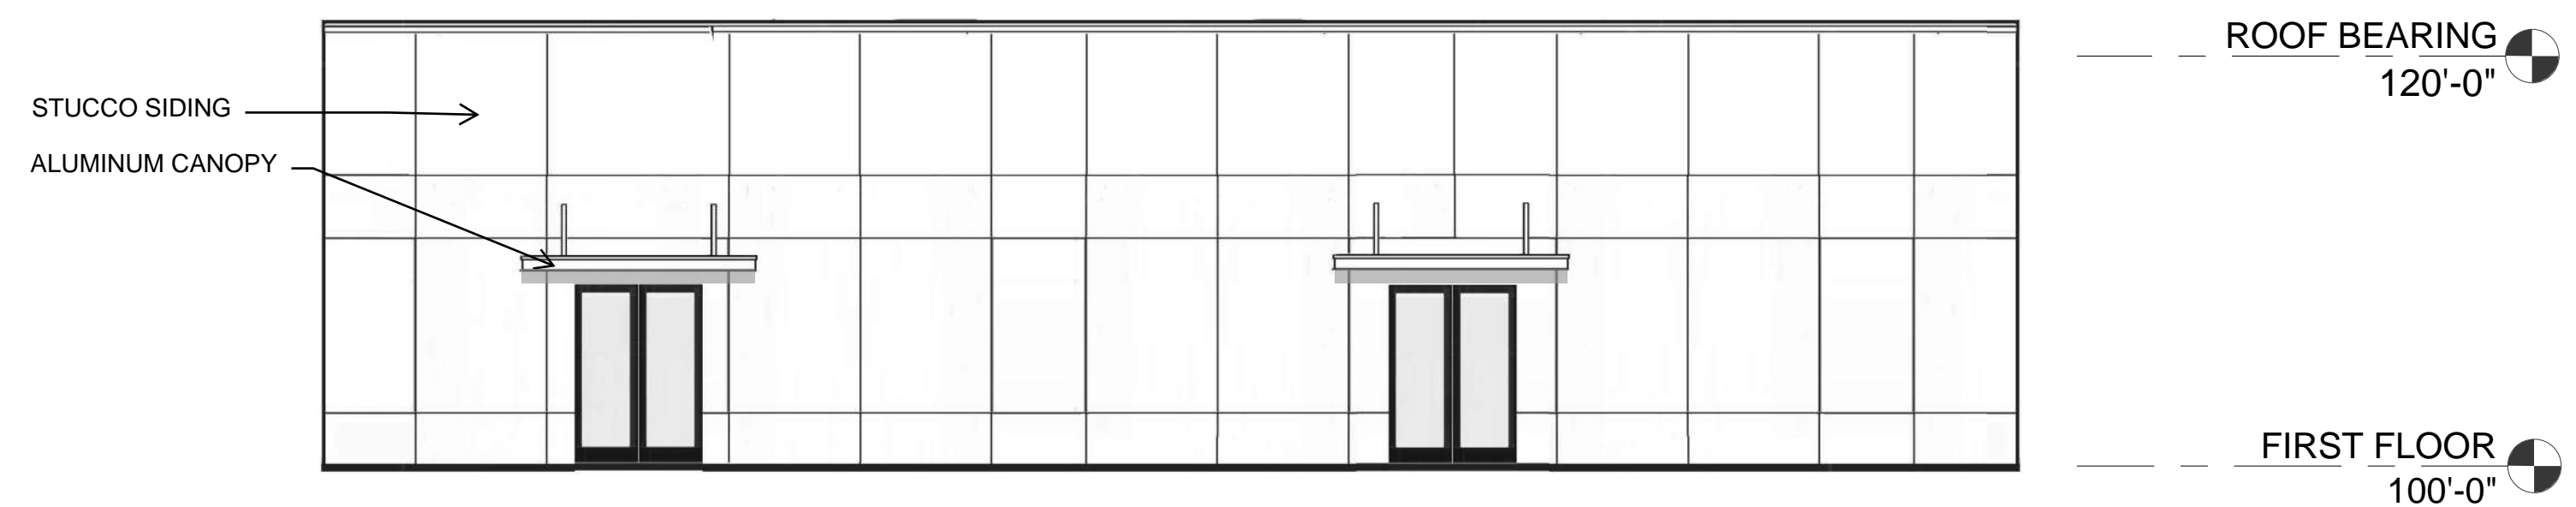

3 TYPICAL REAR SOUTH ELEVATION
1/8" = 1'-0"

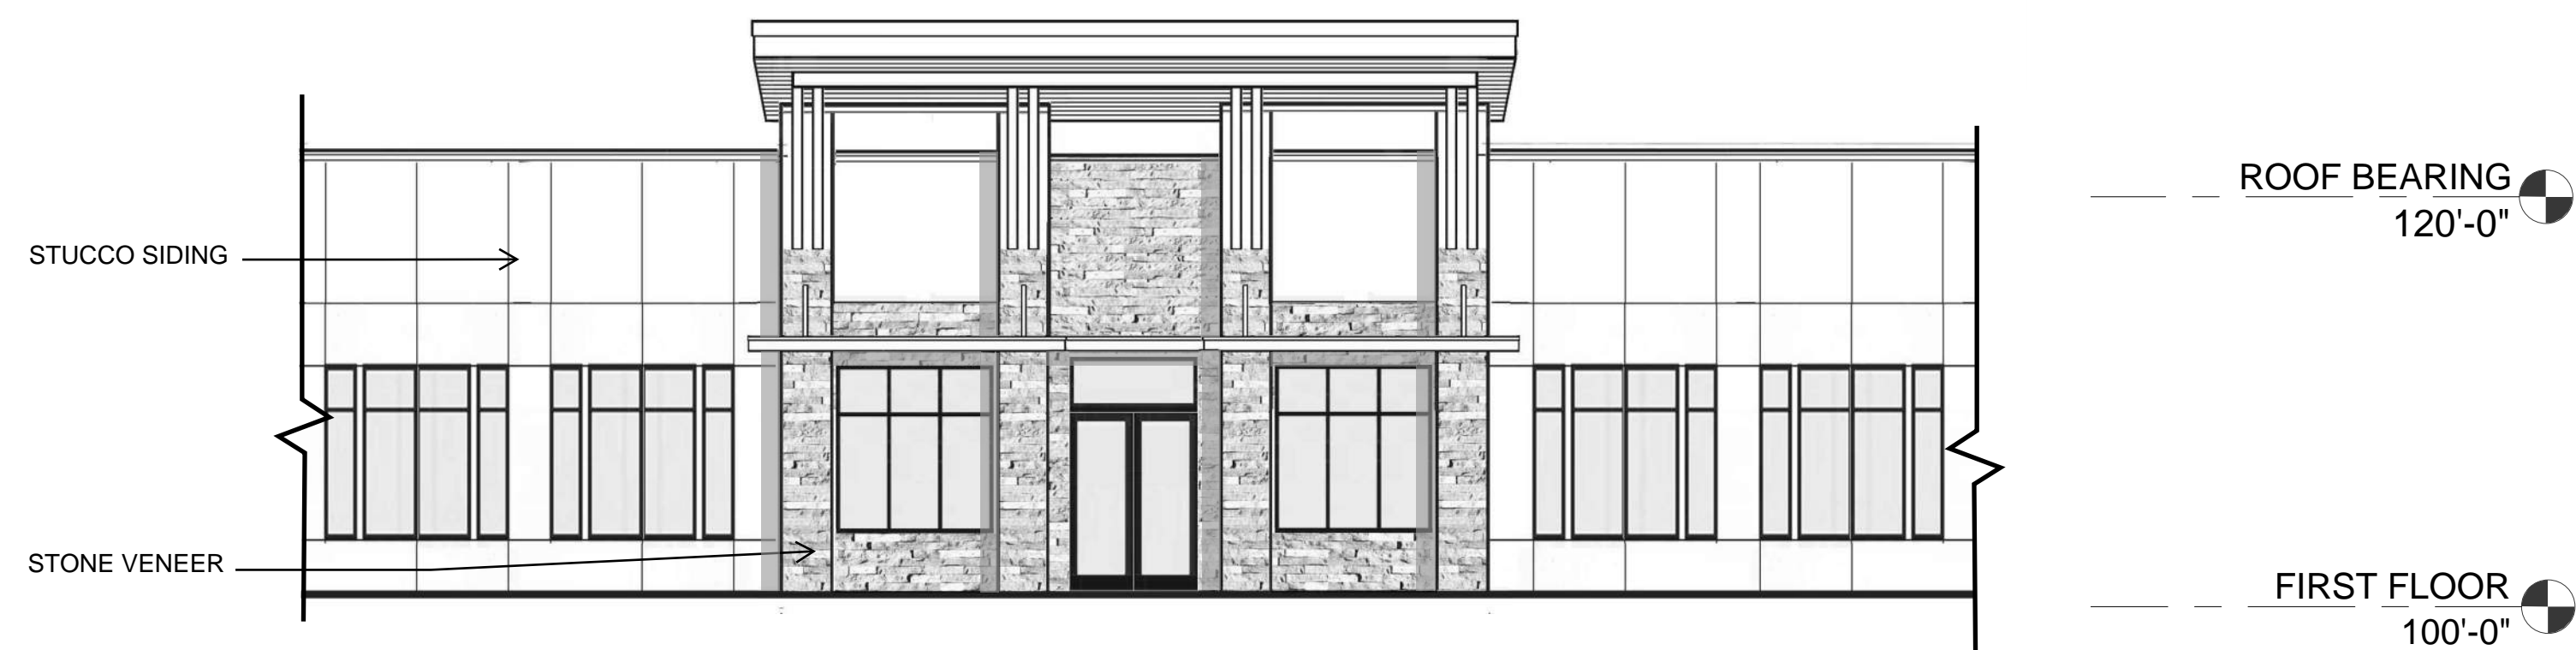

1 TYPICAL ENTRY NORTH ELEVATION
1/8" = 1'-0"

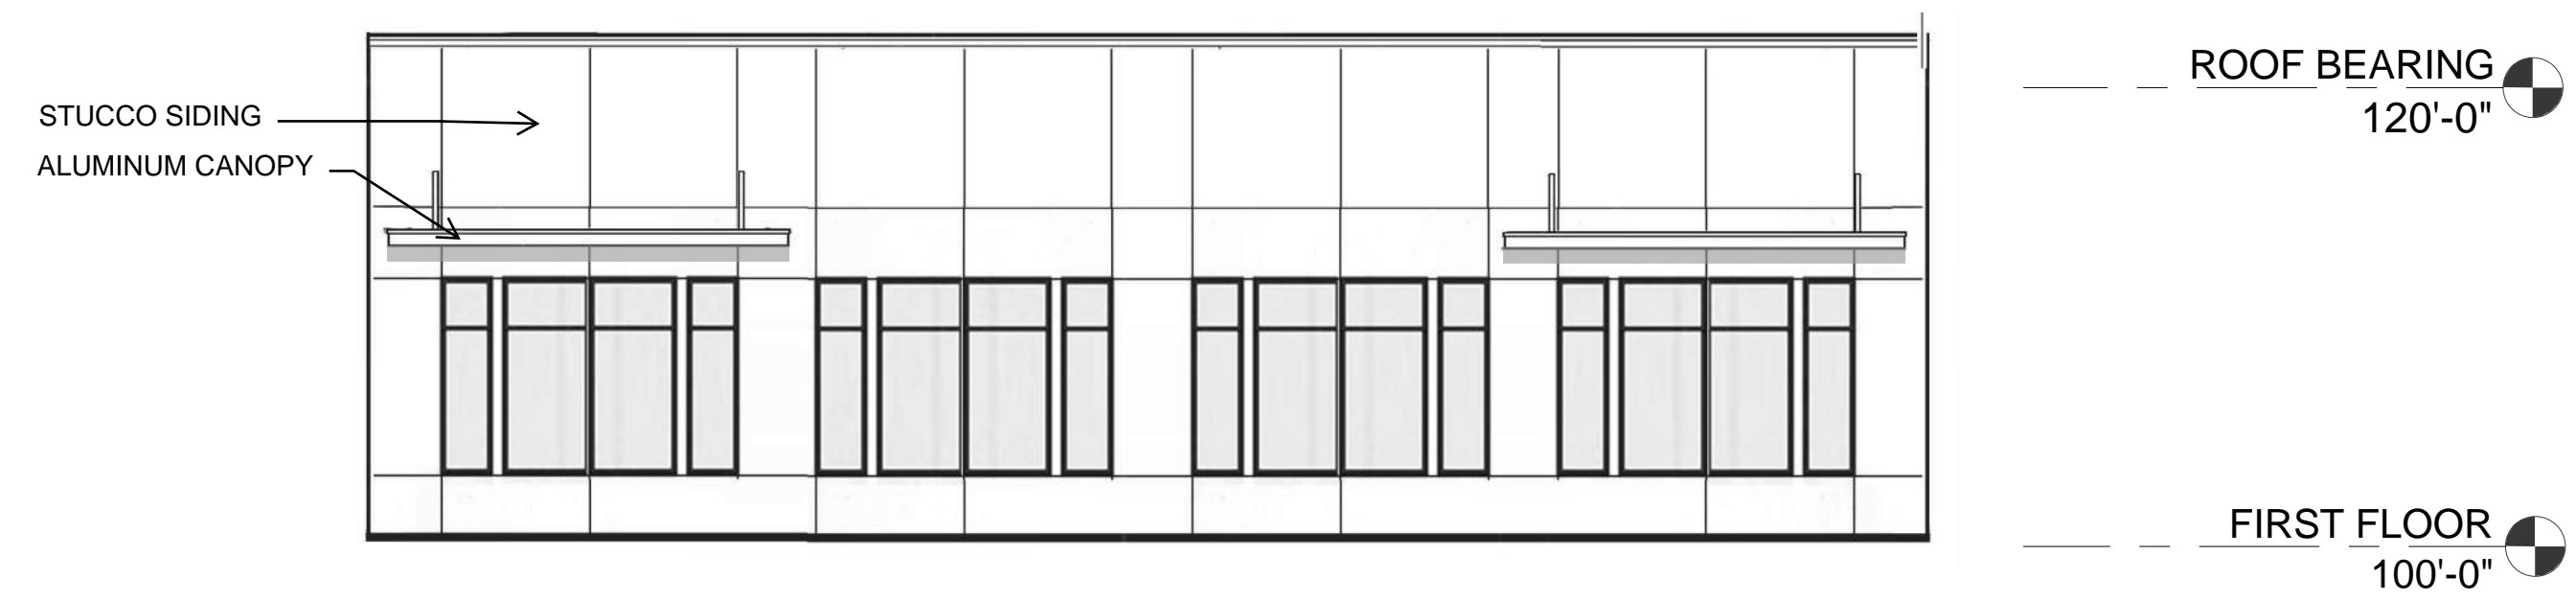

2 TYPICAL SIDE ELEVATION
1/8" = 1'-0"