


FILEPATH: C:\Users\ross\OneDrive - Schwerdt Design Group\Documents\230117 SOWP Lot 5 Core - Shell_rjsZHKC2.rvt
DATE: 5/1/2023 11:20:00 AM
DRAWN BY: Author

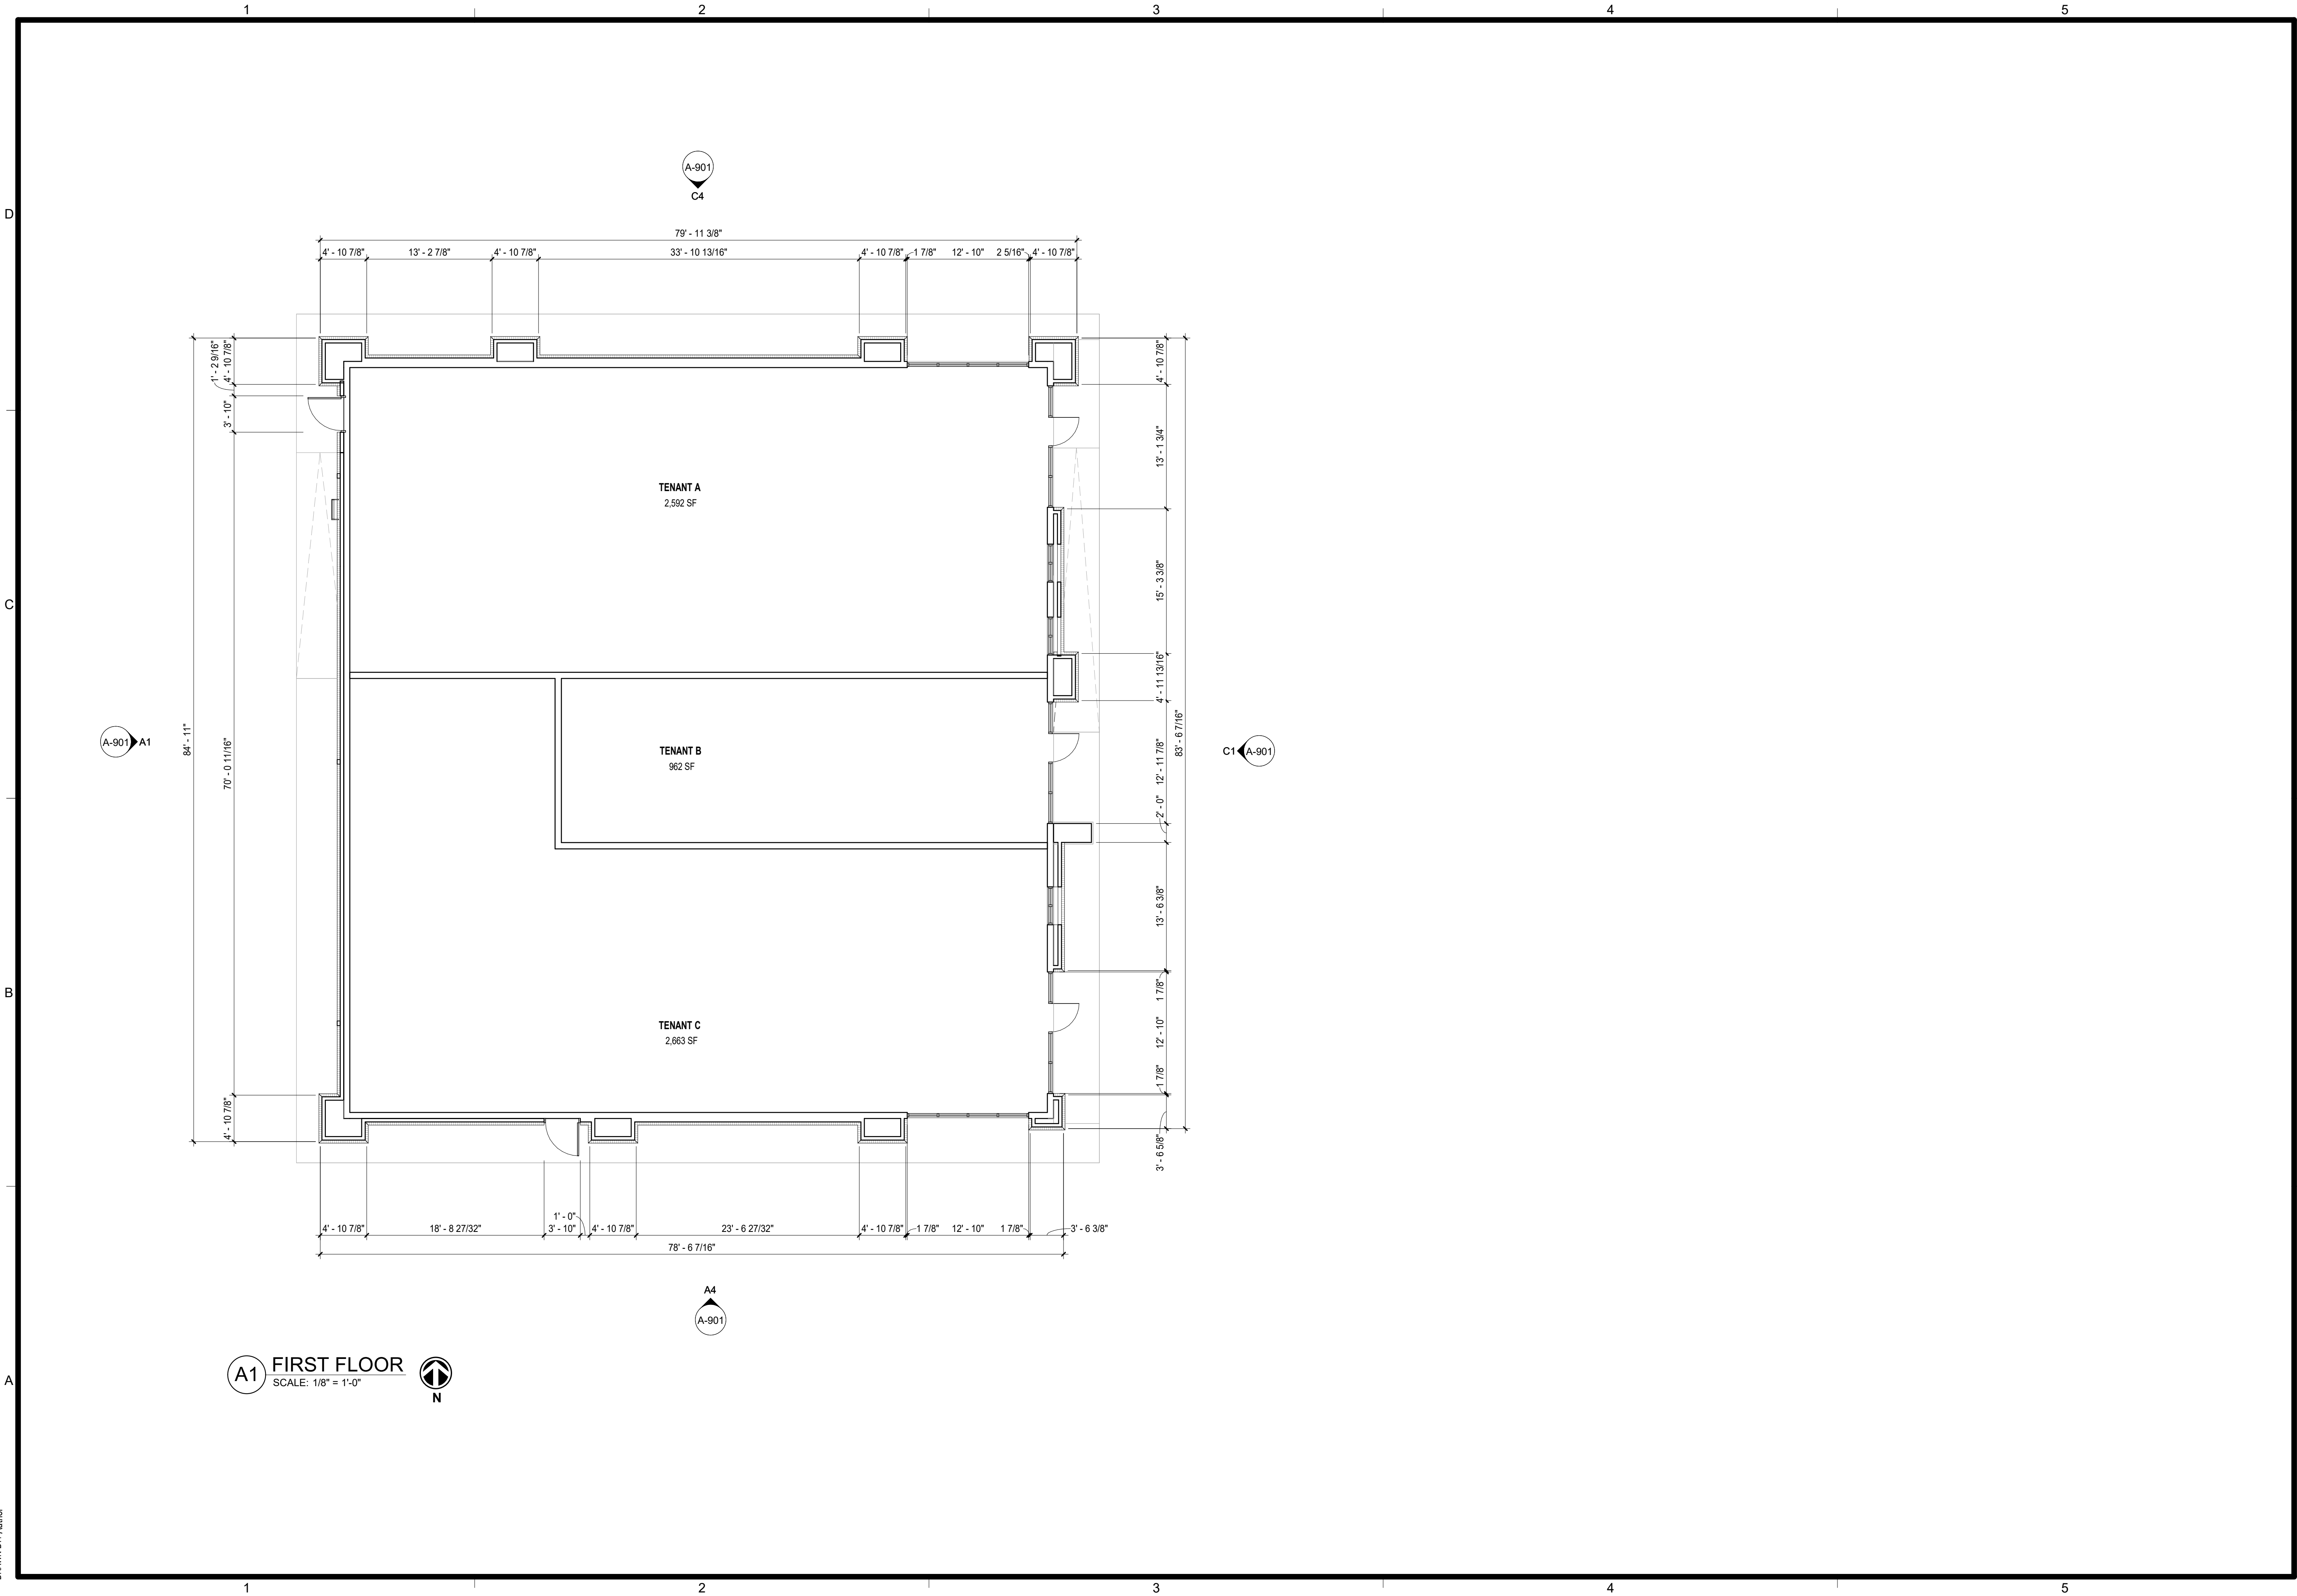

schwerdt design group
architecture | interiors | planning
2231 sw wanamaker rd. suite 303
topeka, kansas 66614-4275
phone: 785.273.7540
fax: 785.273.7579
500 north broadway. suite 200
oklahoma city, ok 73102
phone: 405.231.3105
fax: 405.231.3115

PROGRESS PRINT
NOT FOR CONSTRUCTION
DATE: 00/00/00

CORE & SHELL BUILDING
STREETS OF WEST PRIOR LOT 5
LEES SUMMIT, MISSOURI

SUBMISSION DATES
PROGRESS PRINT ONLY

SHEET TITLE
FIRST FLOOR PLAN

PROJECT NUMBER
230117

SHEET NUMBER
A-101

FILEPATH: C:\Users\ross\OneDrive - Schwerdt Design Group\Documents\230117 SOWP Lot 5 Core - Shell_rjs2HKC2.rvt
DATE: 5/1/2023 11:20:04 AM
DRAWN BY: Author



schwerdt design group
architecture | interiors | planning
2231 sw wanamaker rd. suite 303
topeka, kansas 66614-4275
phone: 785.273.7540
fax: 785.273.7579
500 north broadway. suite 200
oklahoma city, ok 73102
phone: 405.231.3105
fax: 405.231.3115

PROGRESS PRINT

NOT FOR CONSTRUCTION

DATE: 00/00/00

CORE & SHELL BUILDING
STREETS OF WEST PRIOR LOT 5
LEES SUMMIT, MISSOURI

SUBMISSION DATES
PROGRESS PRINT ONLY

SHEET TITLE
EXTERIOR ELEVATIONS
RENDERED

PROJECT NUMBER
230117

SHEET NUMBER
A-901