


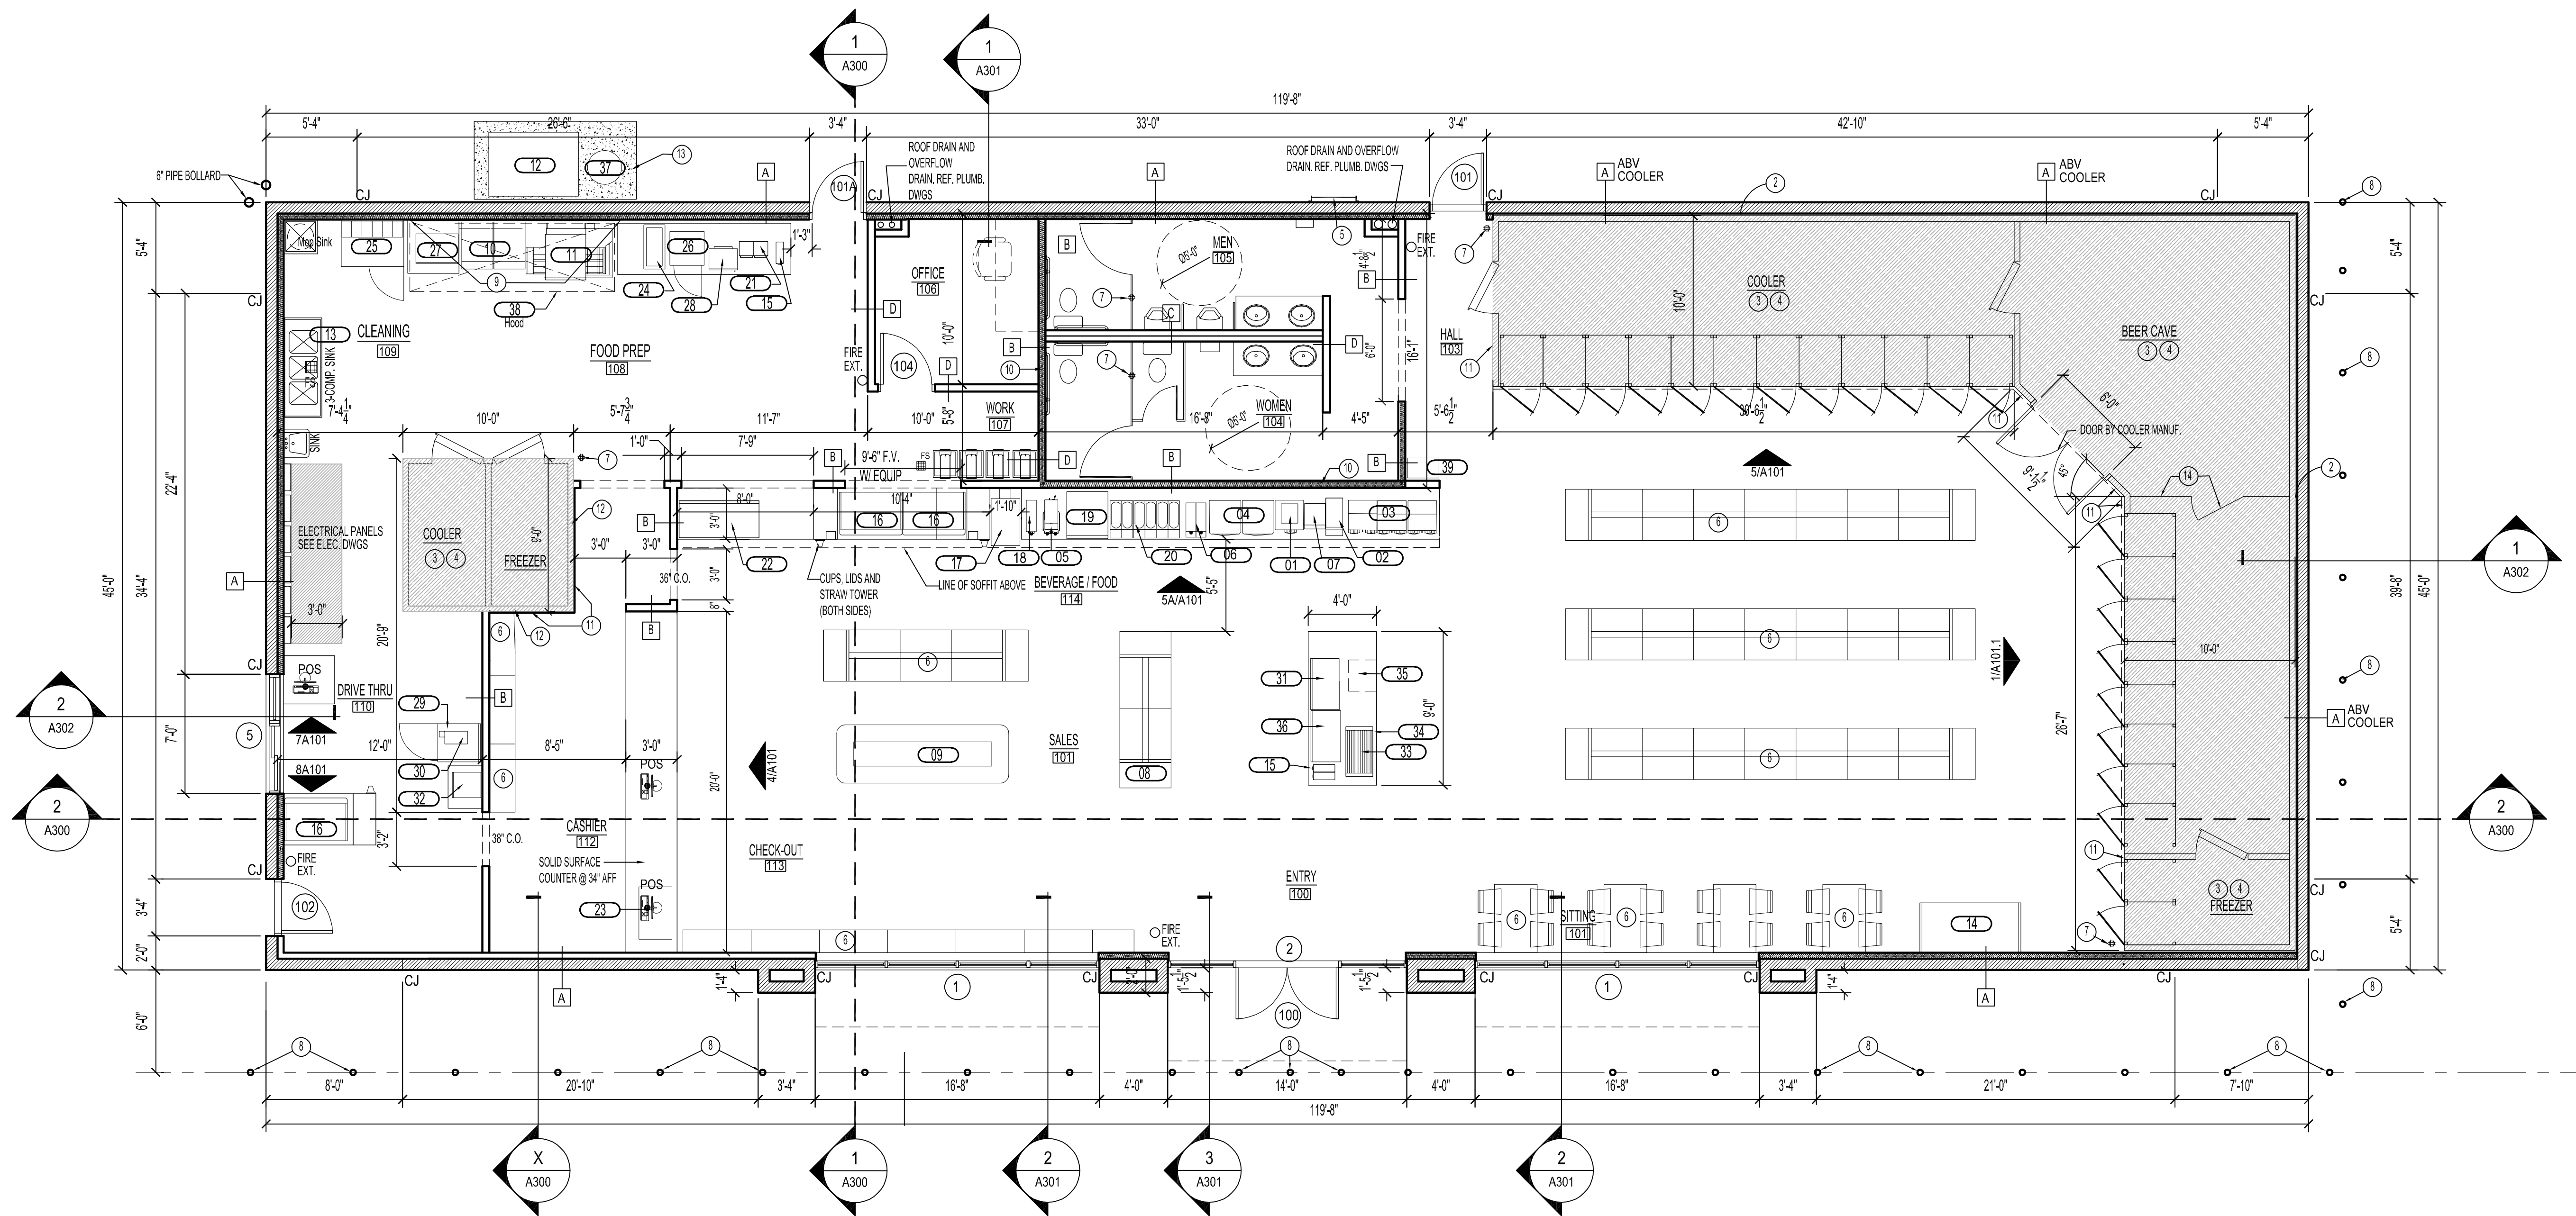

1 Floor Plan
SCALE: 3/16"=1'



NOTE: ALL DIMENSIONS ARE FROM FACE OF MASONRY BLOCK TO FACE OF STUD UNLESS SHOWN OTHERWISE.

CJ - CONTROL JOINT PER INDUSTRY STANDARDS, PROVIDE BACKER ROD AND CAULK TYP.

WALL TYPES

- A** 8" CMU BLOCK WALL W/ 3 5/8" MTL. STUDS @ 16" O.C. 5/8" GYP. BD. BATT INSULATION
- B** 3 5/8" MTL. STUDS W/ GYP. BD BOTH SIDES. EXTEND WALL TO B.O. OF TRUSSES. GYP. BD. TO B.O. TRUSSES (1) SIDE ONLY
- C** (2) 3 5/8" MTL. STUDS @ 16" O.C. PLUMBING WALL FACE OF STUD TO FACE OF STUD IS 9"
- D** 3 5/8" MTL. STUDS W/ GYP. BD BOTH SIDES. EXTEND WALL 4" ABOVE CEILING PROVIDE KICKER STUDS TO STRUCT AS REQUIRED

PLAN NOTES

- 1 NOTE NOT USED
- 2 PROVIDE 1 1/2" BETWEEN COOLER AND WALL
- 3 COOLERS / FREEZERS SHALL MEET UL RATINGS AND CONFORMANCE WITH IBC 2018. WALK-IN COOLER SHALL CONFORM TO 2803.4 THERMAL BARRIER AND 2803.4.1.3 WALK-IN COOLERS IN NON-SPRINKLERED BUILDINGS.
- 4 PROVIDE 2" RIGID INSUL. UNDER SLAB W/ 15 mil VAPOR BARRIER AT COOLERS AND FREEZER- INDICATED BY HATCH - FLOORS TO BE SEALED CONCRETE
- 5 STEEL ROOF ACCESS LADDER SEE DETAIL SIA104
- 6 SHELVING / FIXTURES BY OWNER
- 7 FLOOR DRAIN
- 8 4" DIA. x 6'-6" TALL PIPE BOLLARD FILL W/ CONC. - 3'-6" FROM FIN. GRADE TO TOP OF BOLLARD TYP OF 23 IN FRONT OF BUILDING AND ON EAST SIDE
- 9 PROVIDE STAINLESS STEEL BEHIND HOOD FROM FIN. FLOOR TO B.O. OF HOOD
- 10 SOUND BATT INSULATE WALLS SURROUNDING TOILET ROOMS
- 11 APPLY 1/2" GYP. BD. ON COOLER WALL - TYPICAL
- 12 WALL ABOVE COOLER TO EXTEND TO B.O. OF ROOF DECKING W/ GYP. BD. ON BOTH SIDES
- 13 4" REINF. CONCRETE SLAB - G.C. TO VERIFY SIZE
- 14 CHAIN LINK FENCE W/ GATE. SECURE TO FLOOR


EQUIPMENT LIST

G.C. TO VERIFY ALL EQUIPMENT W/ OWNER

- 01 SURE IMMERSSION 312 FILTER STYLE COFFEE SYST.
- 02 KAN PAK REFRIGERATED LIQUID DISPENSER (CREAMER)
- 03 3-BURN DUAL SOFT HEAT COFFEE BREWER - SH DBC-13
- 04 CURTIS PRIMO CAPPUCCINO DISPENSING SYSTEMS - POGT5 (2)
- 05 ICED TEA BREWING SYSTEM - TCT510600
- 06 NEWCO ICED COFFE MACHINE - 719661
- 07 BEVERAGE SOLUTIONS GROUP - CREAMER AND SUGAR STATION
- 08 ROYSTON DONUT CASE 60101610
- 09 FEDERAL REFRIGERATED SELF-SERVE ISLAND. PROVIDE ELEC IN FLOOR - VERIFY LOCATION WITH MANUF.
- 10 RESFAB FRYERS - (2)
- 11 LINCOLN ELECTRIC OVEN (2) STACKED
- 12 OUTDOOR GREASE TANK - 1,400 LB CAPACITY
- 13 REGENCY (3) COMPARTMENT SINK WITH 2 DRAINBOARDS
- 14 FEDERAL REFRIGERATED SELF-SERVE MERCHANDISER
- 15 GEHL'S MACHO DISPENSER (2)
- 16 LANCER ICE AND BEVERAGE DISPENSER BDO 4500-44 - (2)
- 17 MULTIPLEX FRESH BLENDER
- 18 NEWCO - LEMONADE DISPENSER
- 19 CORNELIUS - VIPER 4 FLAVOR FROZEN DISPENSER
- 20 Bunn ULTRA-2 HP Ultra Gourmet Ice Frozen Drink Machine
- 21 HATCO ROUND WAFFLE MAKER - RWM-2
- 22 RESFAB HOT FOOD CASE (CHICKEN) KK-4P
- 23 LOTTERY EQUIPMENT
- 24 NEMCO COUNTER TOP WARMER 6055A-43
- 25 MICALI PIZZA PREP TABLE - C-PP4HC
- 26 CADCO HEAVY DUTY COUNTERTOP CONVECTION OVEN
- 27 AVANTCO COUNTERTOP GRIDDLE
- 28 SHARP MICROWAVE OVEN R-21LCS
- 29 AVANTCO WORKTOP FREEZER SSVNT
- 30 FREAL BLENDER
- 31 NEMCO DUAL SHELF MERCHANDISER - 6480-36S
- 32 NEMCO DUAL SHELF MERCHANDISER - 648018S-B
- 33 APW WYOTT HOT ROD ROLLER - HR(S) -50S W/ SNEEZE GUARD
- 34 APW WYOTT BUN WARMER - BWD-75
- 35 SAMSUNG MICROWAVE MS14K6000AS
- 36 HATCO GLO RAY PIZZA WARMER GRPVIS-3618D
- 37 OUTDOOR CO2 TANK
- 38 HOOD - REF MECHANICAL DRAWINGS. PROVIDE STAINLESS STEEL FROM B.O. OF HOOD TO FLOOR
- 39 ATM

FOR REVIEW ONLY
NOT FOR CONSTRUCTION

Craig Luebert
Architecture

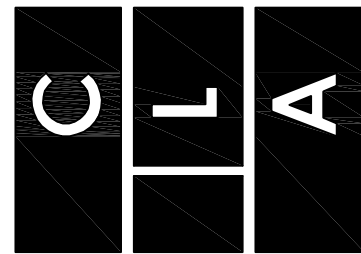

Construction Documents for:

HEARTLAND MARKET

900 NE Colbern Rd.
Lee's Summit, MO.

COPYRIGHT: CRAIG A LUEBERT,
ARCHITECT, LLC 2020

Do not reproduce these drawings and specifications without express written permission of the Architect. The drawings and specifications are instruments of service and shall remain the property of the Craig A. Luebert, Architect, LLC whether the project for which they are made is executed or not. These drawings and specifications shall not be used by anyone on any other project for additions to this project by others except by the express written permission of the Architect.

DATE ISSUED:
11.1.22

REVISIONS:

ARCHITECTURAL PROJECT NUMBER

SHEET NUMBER

A100