


FILEPATH: C:\Users\ross\OneDrive - Schwerdt Design Group\Documents\230117 SOWP Lot 5 Core - Shell_jfsZHKC2.rvt
DATE: 6/2/2023 4:36:47 PM
DRAWN BY: Author

A1 FIRST FLOOR
SCALE: 1/8" = 1'-0"

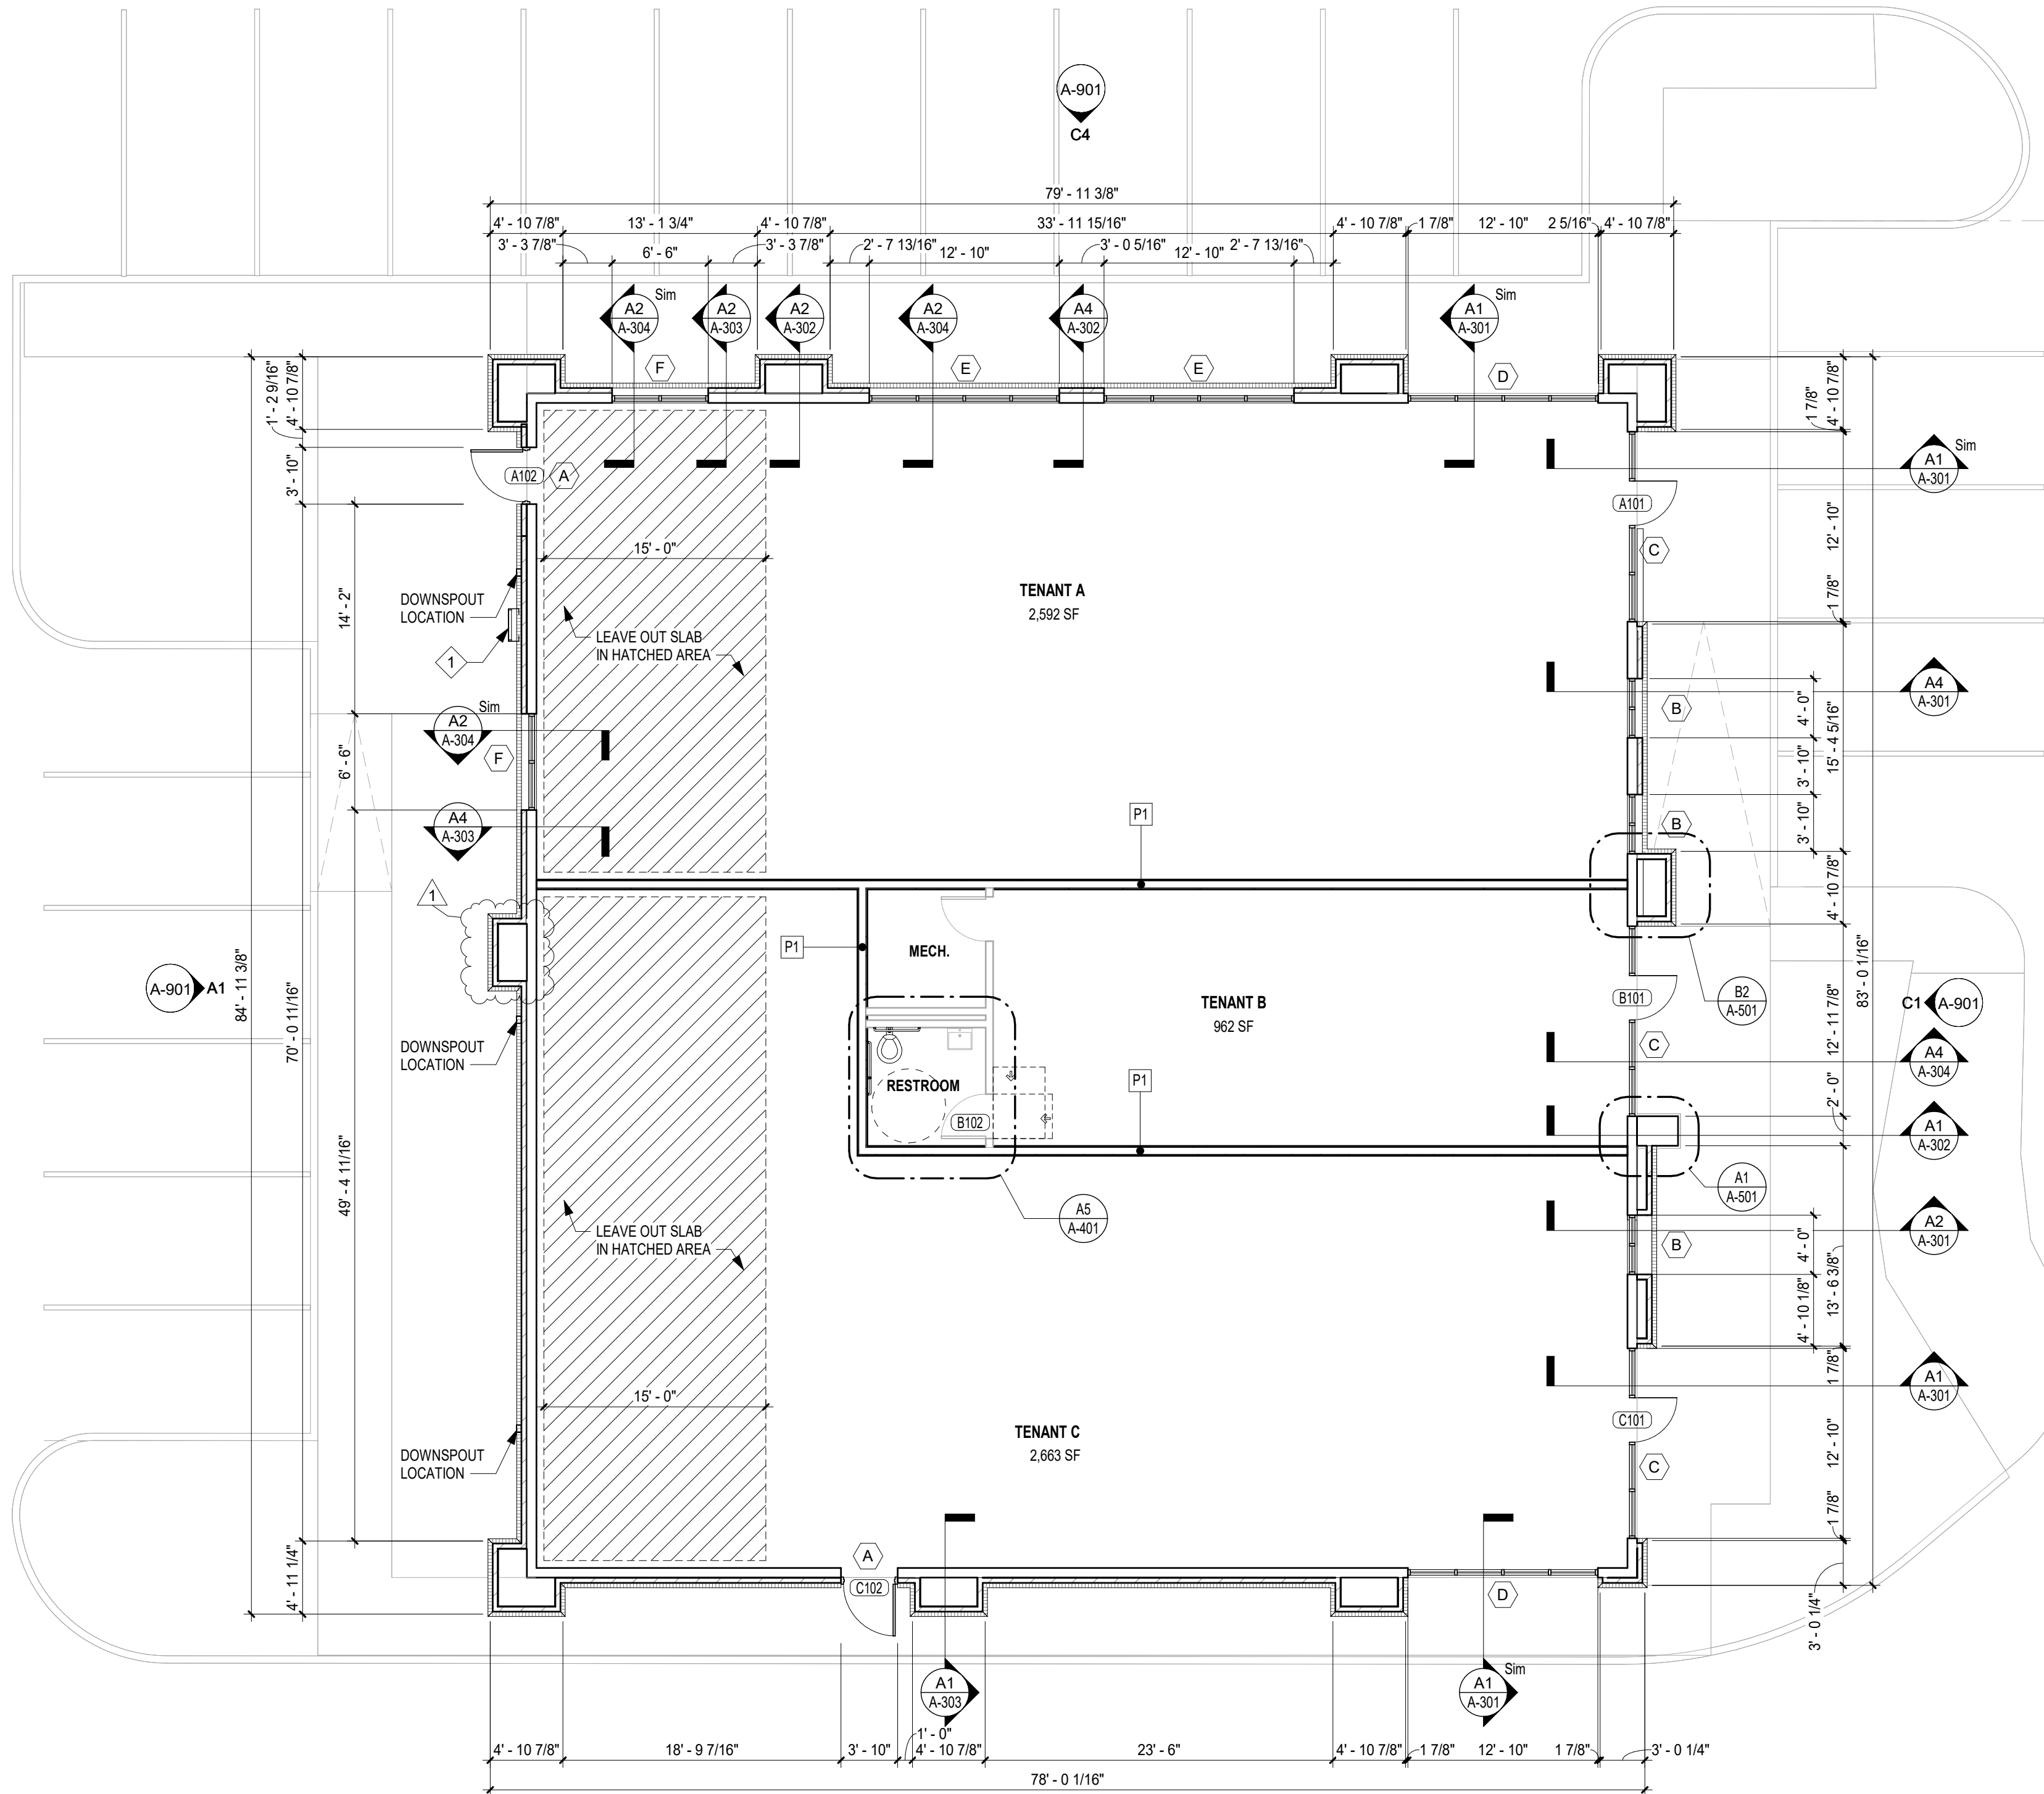


KEYED PLAN NOTES

1. LANDLORD TO PROVIDE PADLOCK FOR ROOF ACCESS LADDER AND 5 KEYS TO PADLOCK

PARTITION TYPES

SCALE: 1" = 1'-0"

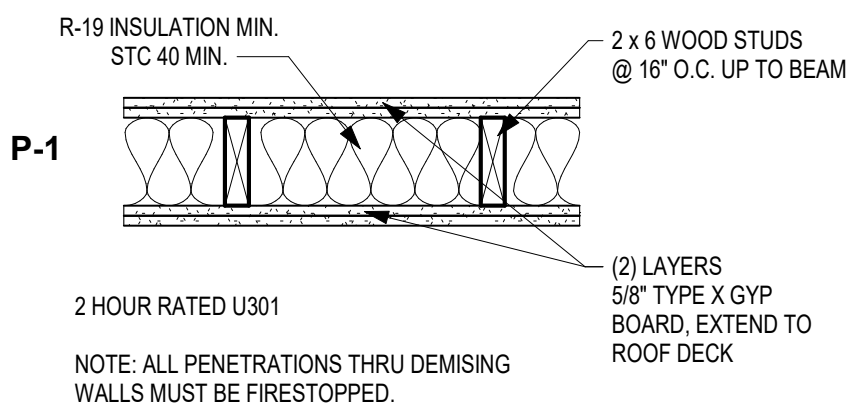

schwerdt design group
architecture | interiors | planning
2231 sw warrenmaker rd suite 303
topeka, kansas 66614-4276
phone: 785.273.1940
fax: 785.273.7579

500 north broadway suite 200
oklahoma city, ok 73102
phone: 405.231.3105
fax: 405.231.3115

MICHAEL K HAMPTON
ARCHITECT
#MO-A-2008027042

SCHWERDT DESIGN GROUP INC.
MO CERTIFICATE OF AUTH. #F00333876

**CORE & SHELL BUILDING
STREETS OF WEST PRYOR LOT 5**
LEES SUMMIT, JACKSON COUNTY, MISSOURI 64081


SUBMISSION DATES
PROGRESS PRINT ONLY
1 ADD-1 06-02-2023

SHEET TITLE
FIRST FLOOR PLAN


PROJECT NUMBER
230117

SHEET NUMBER
A-101

FILEPATH: C:\Users\ross\OneDrive - Schwerdt Design Group\Documents\230117 SOWP Lot 5 Core - Shell_jfsZHKC2.rvt
DATE: 6/2/2023 4:36:48 PM
DRAWN BY: Author

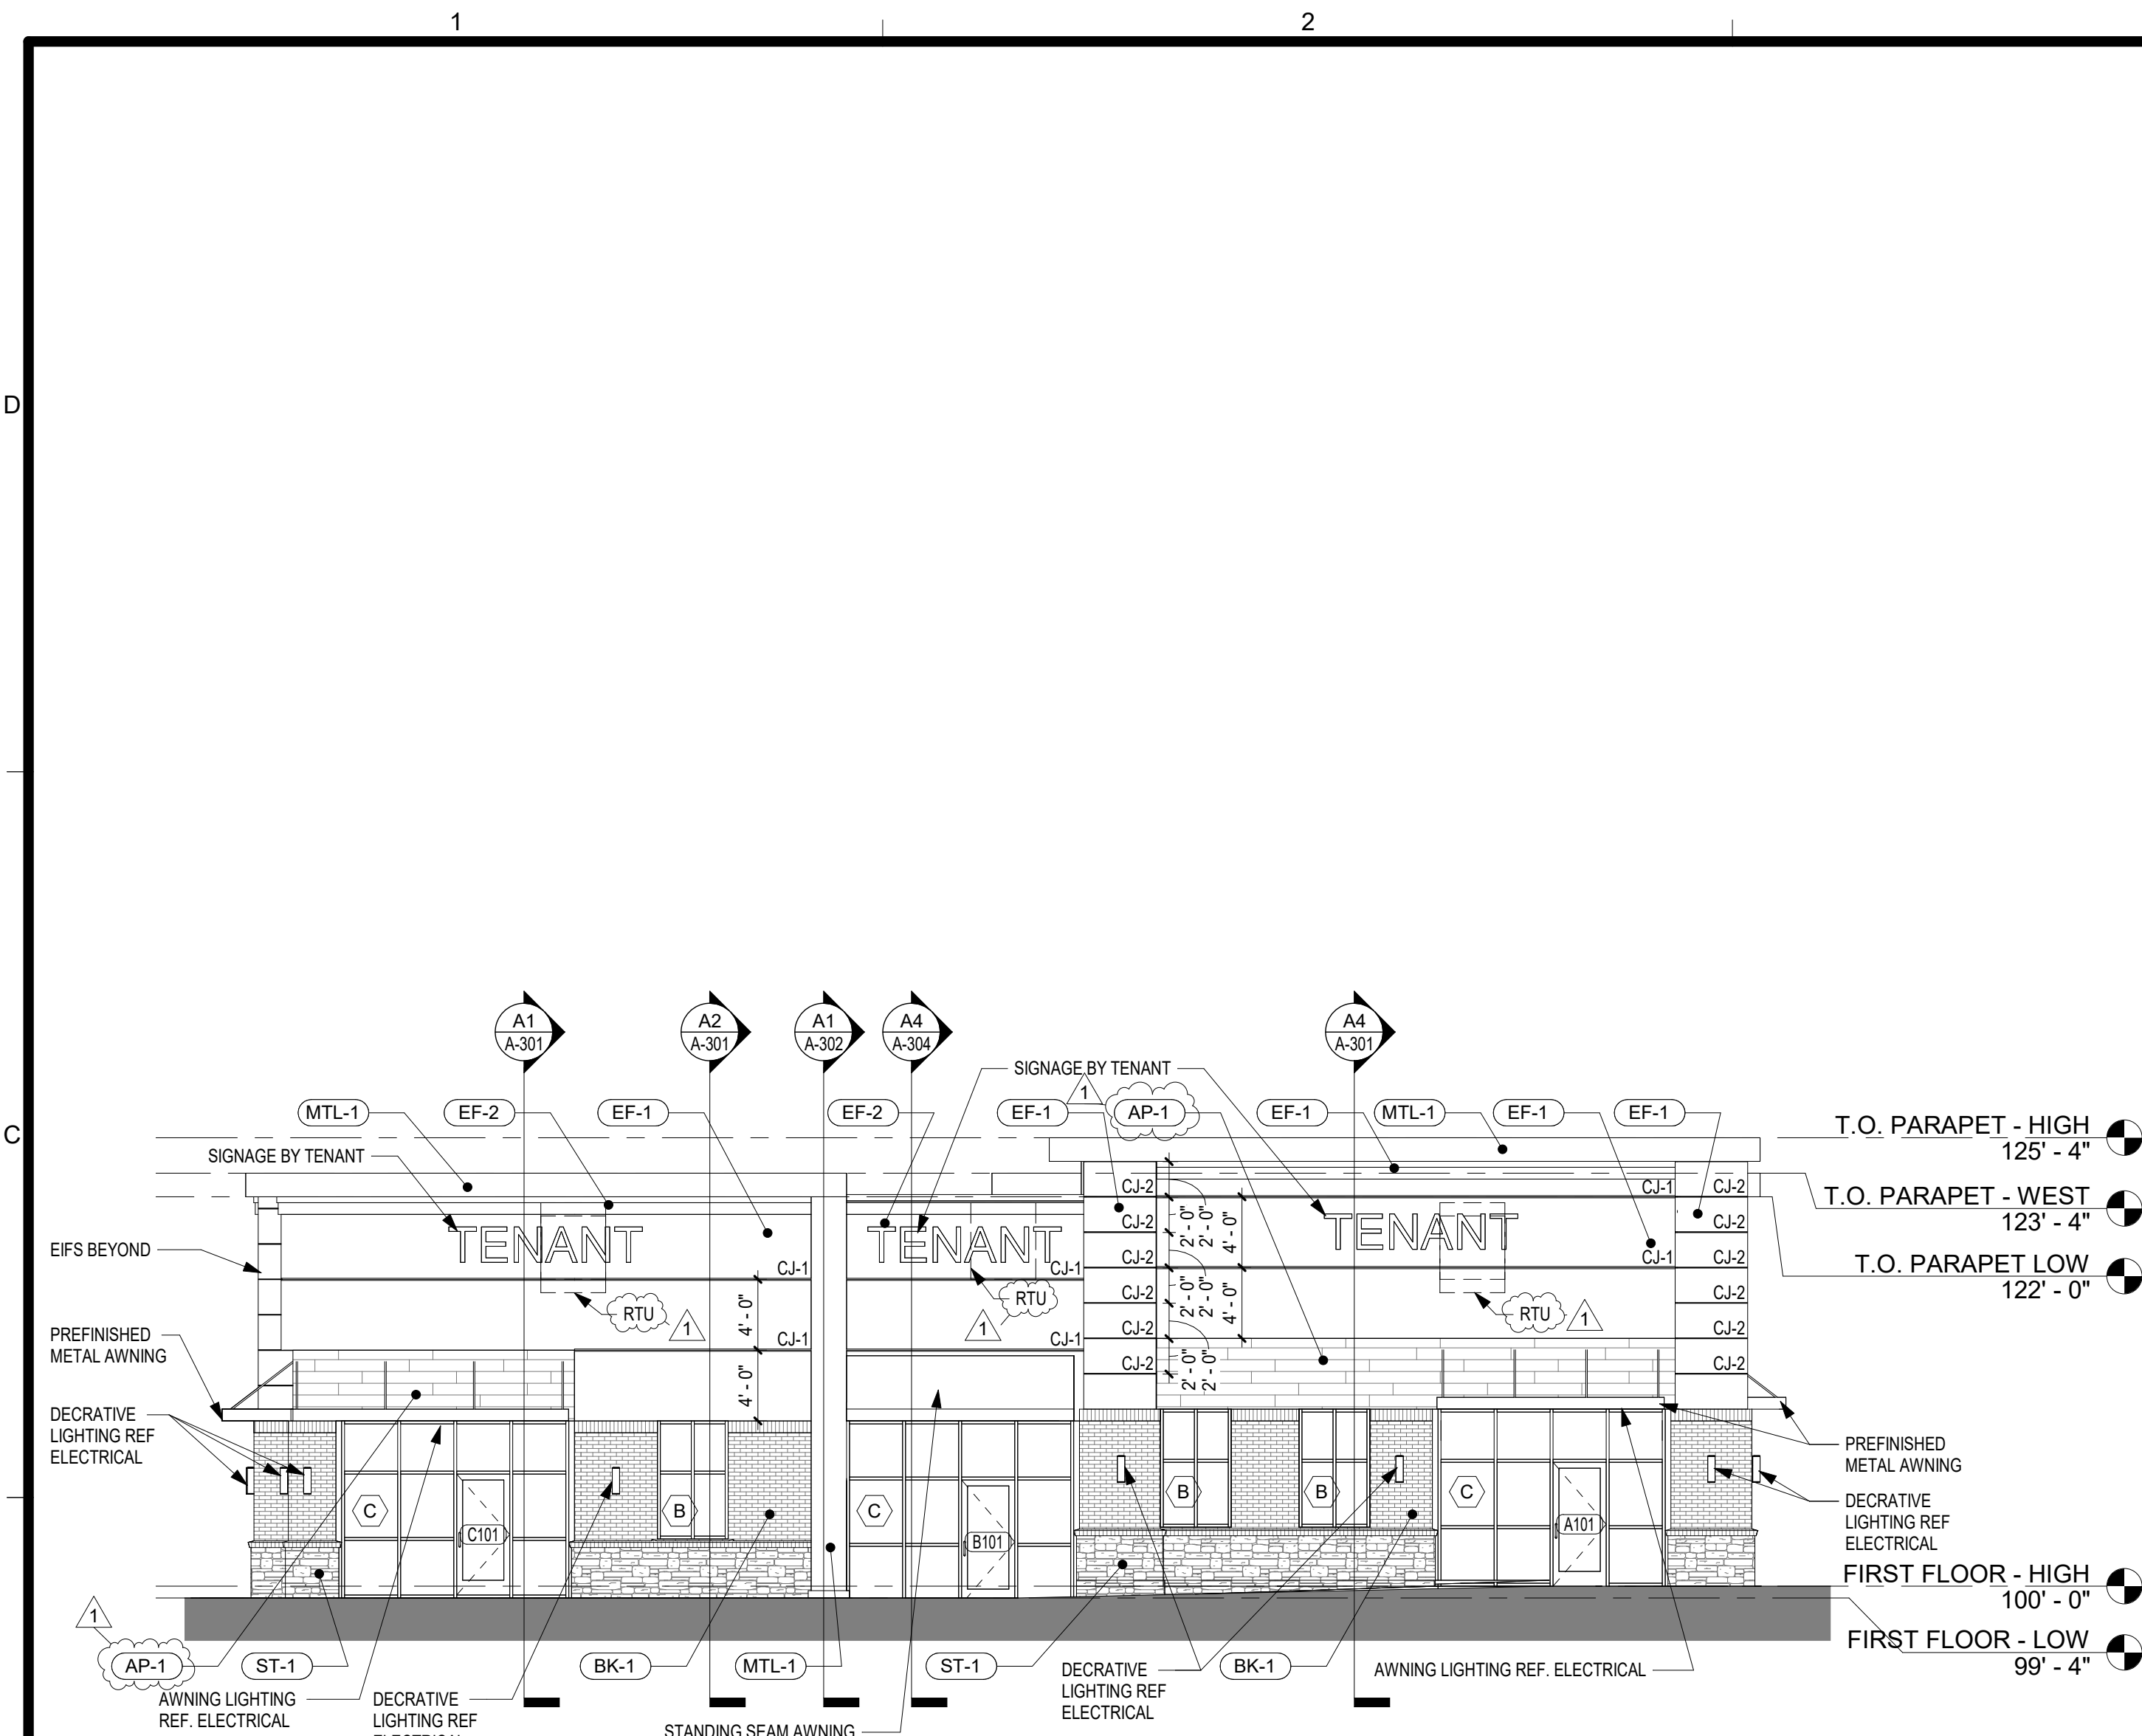


C1 EAST ELEVATION
SCALE: 1/8" = 1'-0"

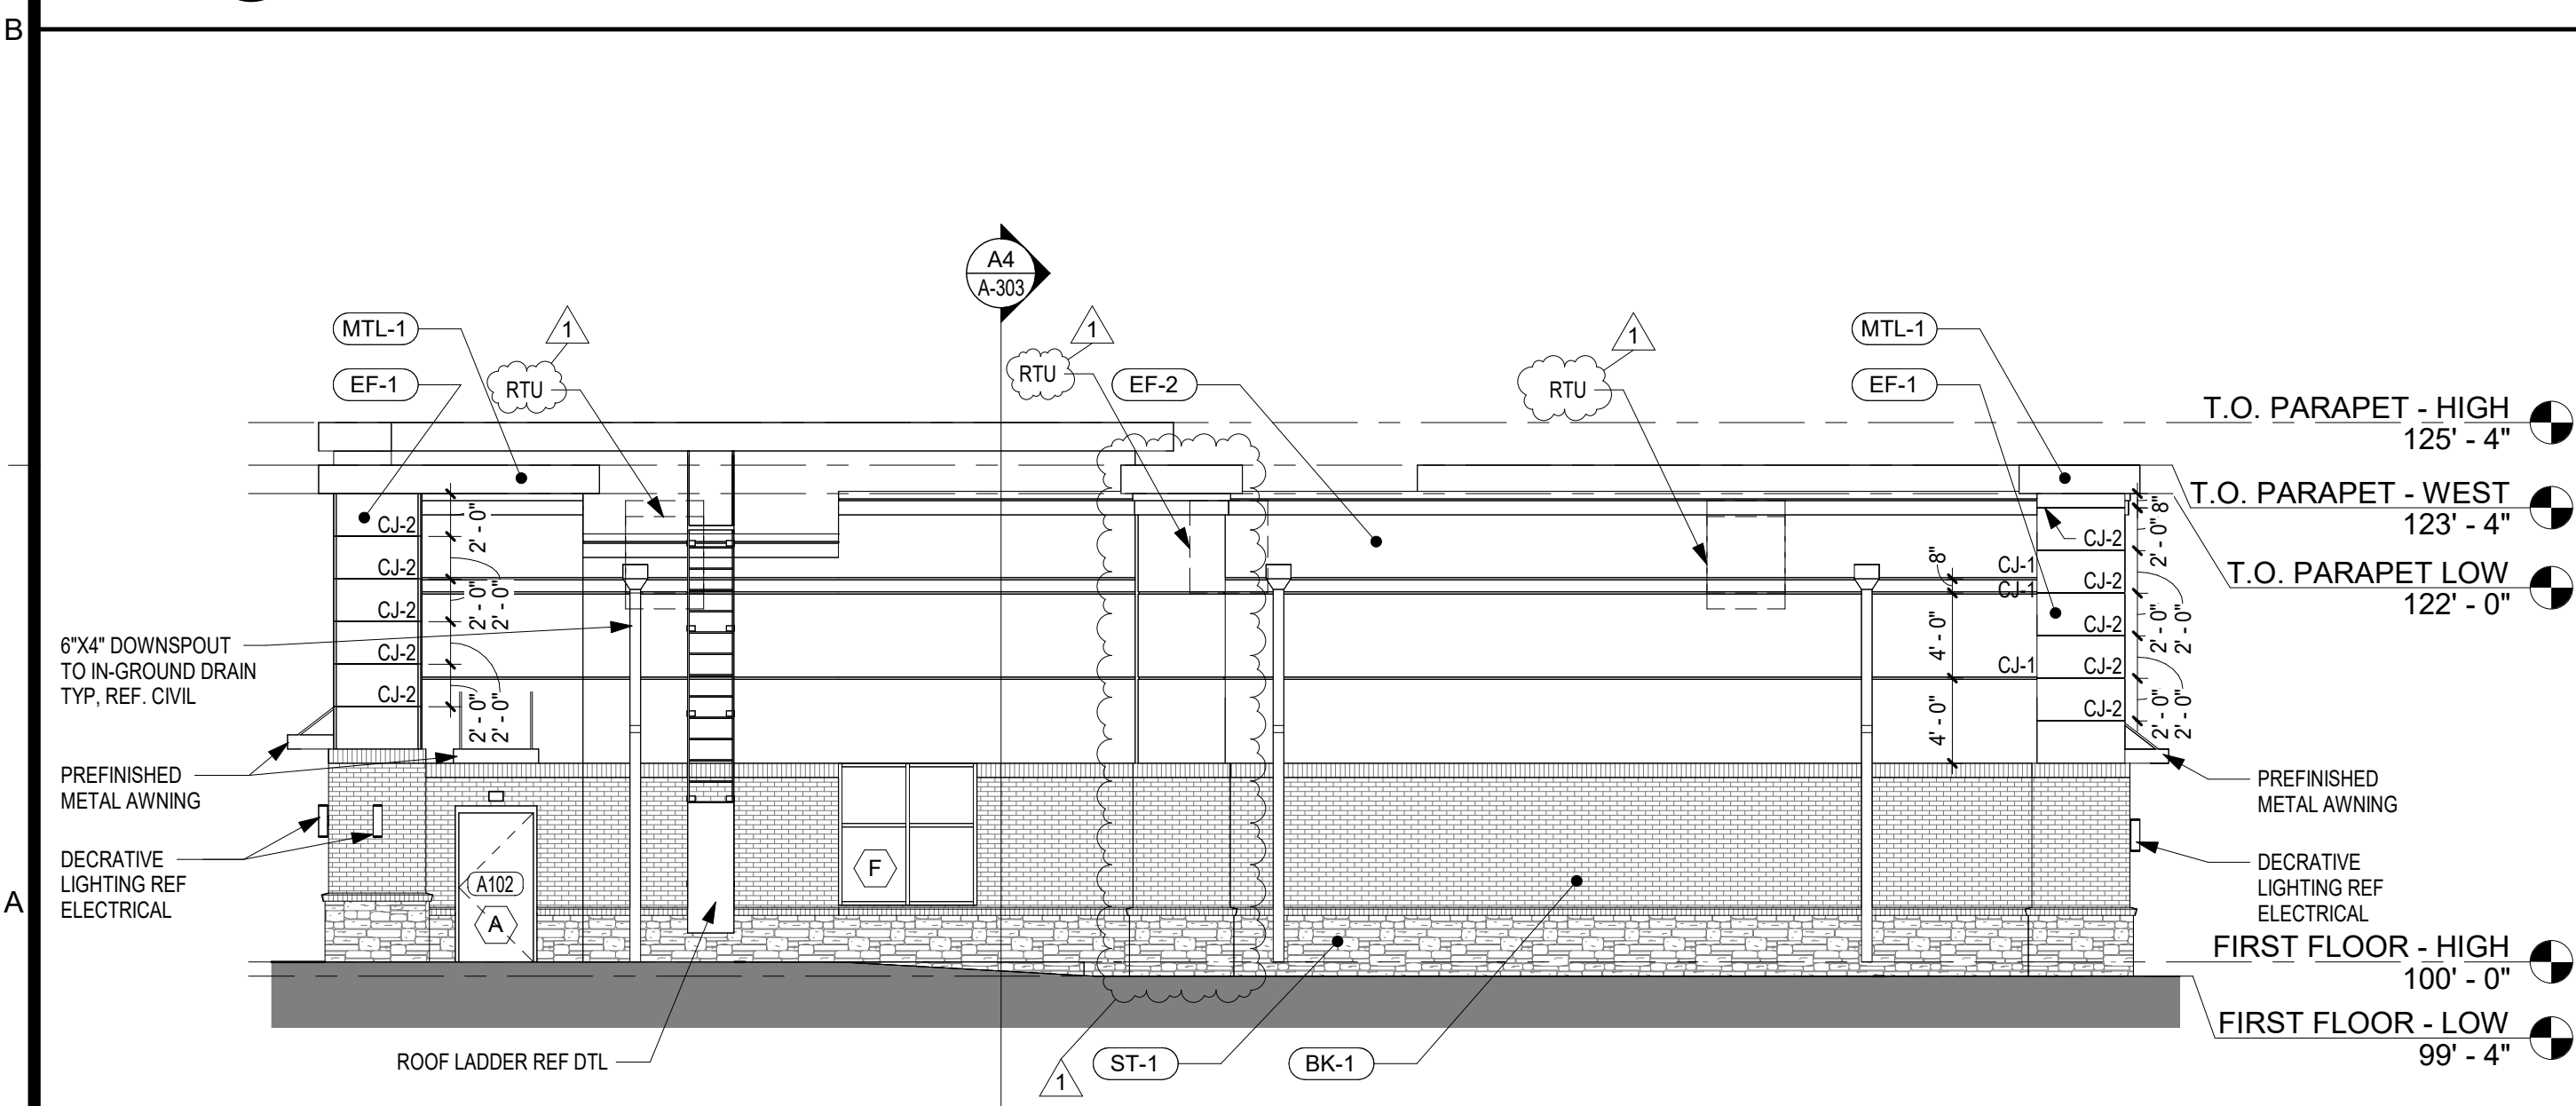


A1 WEST ELEVATION
SCALE: 1/8" = 1'-0"

EXTERIOR MATERIALS	
	SPLIT FACE STONE VENEER (ST-1) COLOR: (CHARCOAL) BANFF SPRINGS CLIFFSTONE STYLE / MORTAR: ENGINEERED STONE VENEER MANUFACTURER: ELDERADO STONE
	FACE BRICK (BK-1) COLOR: CHARCOAL W/ SM770 SABLE MORTAR STYLE: COAL CREEK MANUFACTURER: MUTUAL MATERIALS
	FASTPLANK WOODGRAIN ALUMINUM SIDING PLANK SYSTEM (AP-1) COLOR: (DARK BROWN) STYLE: WOODGRAIN TEXTURE MANUFACTURER: FASTPLANK
	PRE-FINISHED METAL (MTL-1) COLOR: TBD LANDLORD TO SELECT FINAL COLOR STYLE: FLUSH SEAM PANEL MANUFACTURER: STUCCO EMBOSSED BERRIDGE
	EIFS - MAIN (EF-1) COLOR: WHITE (SW ID TBD) STYLE: SANDBLAST TEXTURE MANUFACTURER: DRYVIT
	EIFS - ACCENT (EF-2) COLOR: SW 7018 DOVETAIL STYLE: SANDBLAST TEXTURE MANUFACTURER: DRYVIT
* COLOR MATCH ALL METAL FOR ALUMINUM STOREFRONTS, FLASHINGS / COPINGS, CANOPIES, PANELS, DOWNSPOUTS & SCUPPERS	
* LANDLORD TO HAVE FINAL DETERMINATION OVER MATERIAL COLOR AND SELECTION	

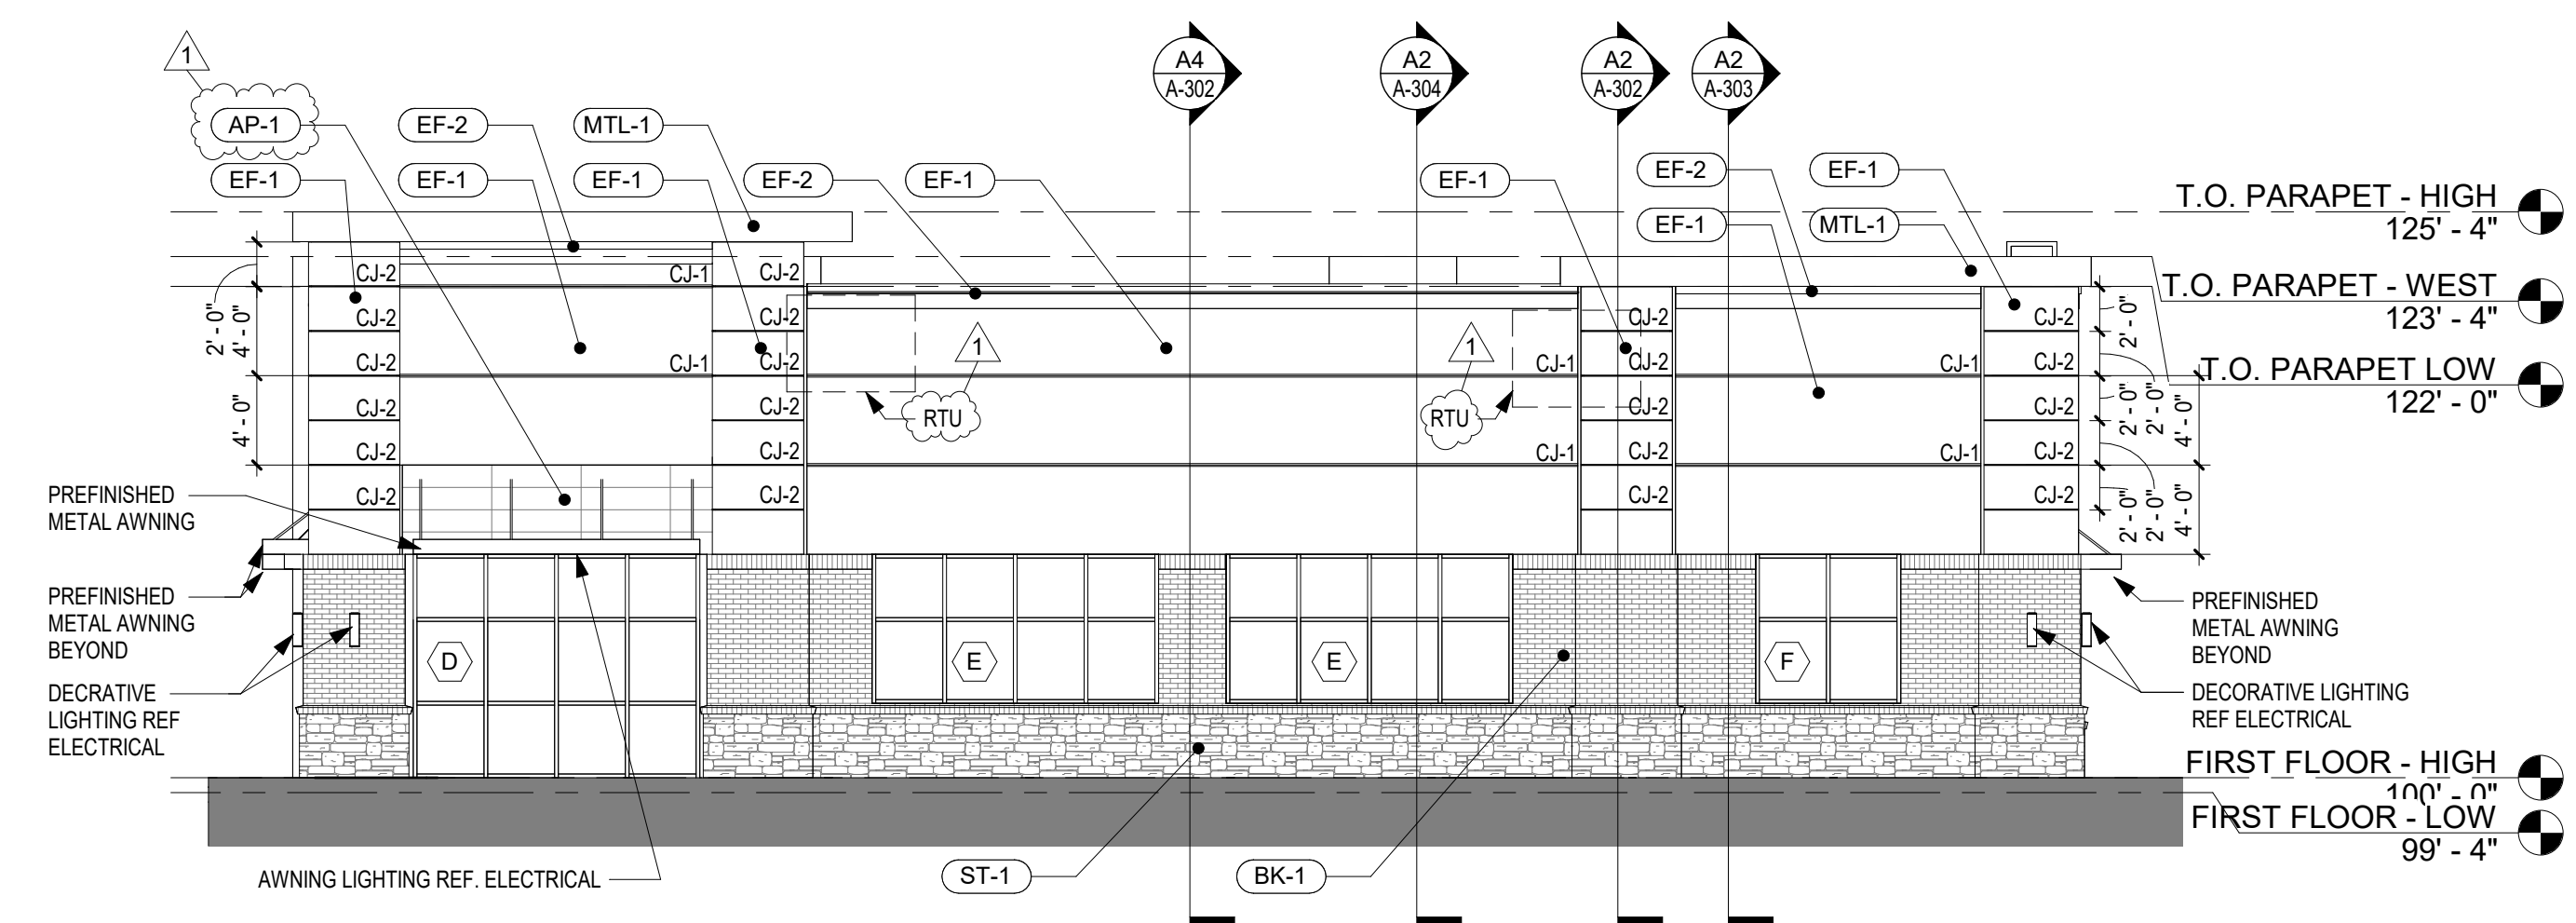

C4 NORTH ELEVATION
SCALE: 1/8" = 1'-0"

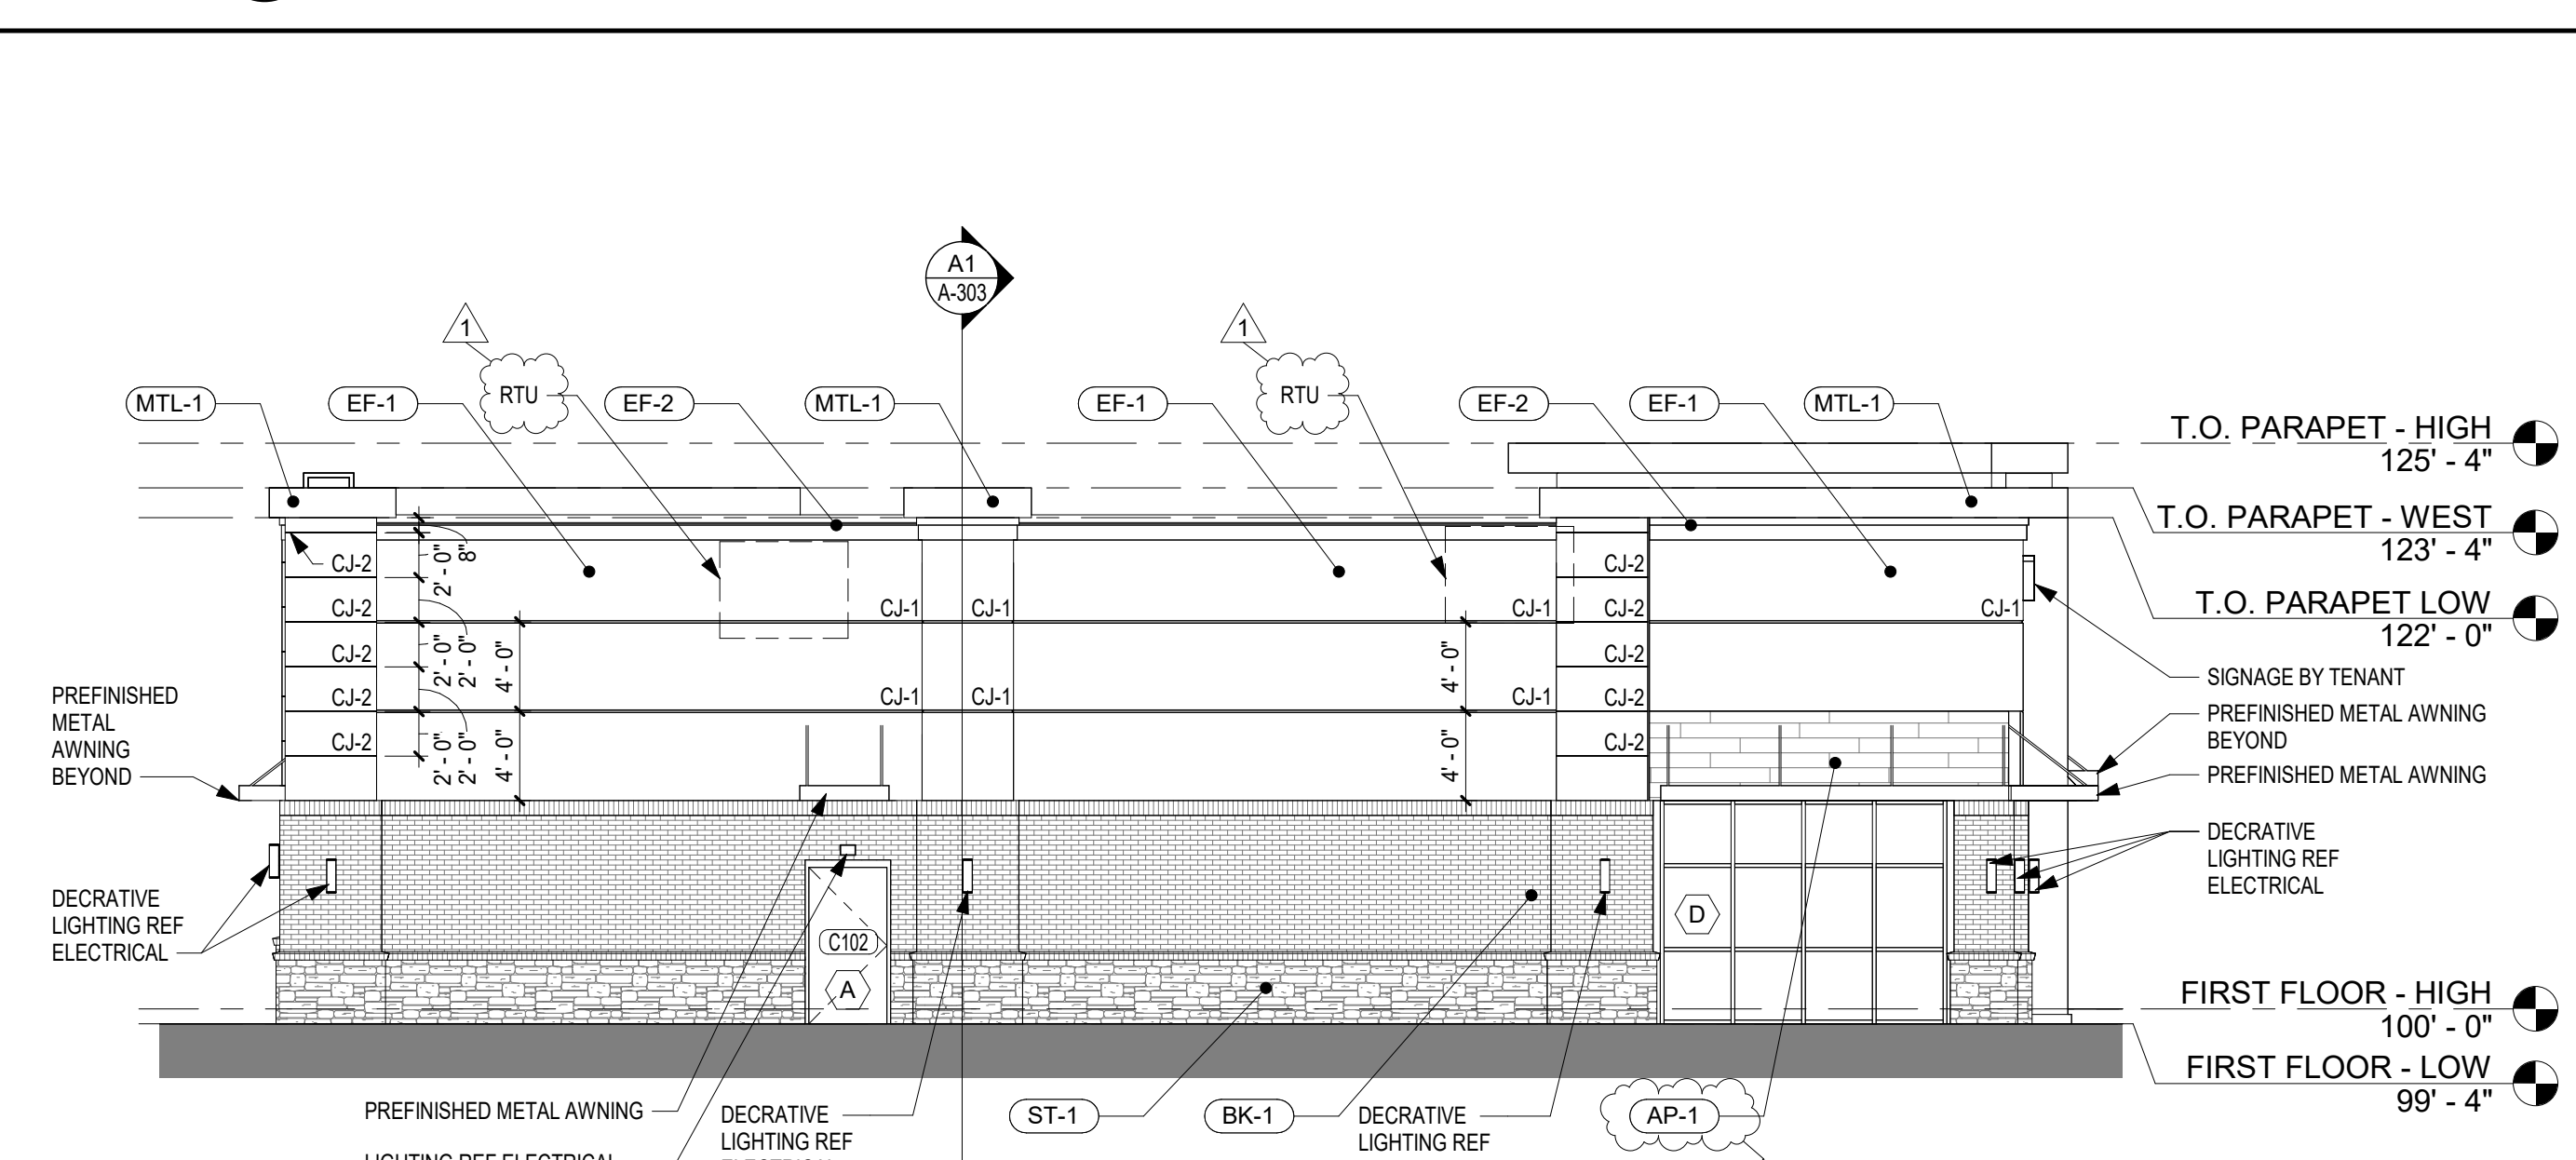

A4 SOUTH ELEVATION
SCALE: 1/8" = 1'-0"

schwerdt design group
architecture | interiors | planning
2231 sw vanamaker rd, suite 303
topeka, kansas 66614-4276
phone: 785.273.1940
fax: 785.273.7579

500 north broadway, suite 200
oklahoma city, ok 73102
phone: 405.231.3105
fax: 405.231.3115

MICHAEL K. HAMPTON
#MOE-A-2000027042

SCHWERDT DESIGN GROUP INC.
MO CERTIFICATE OF AUTH. #F00353876

CORE & SHELL BUILDING
STREETS OF WEST PRYOR LOT 5
LEES SUMMIT, JACKSON COUNTY, MISSOURI 64081

SUBMISSION DATES
PROGRESS PRINT ONLY
1 ADD-1 06-02-2023

SHEET TITLE
EXTERIOR ELEVATIONS


PROJECT NUMBER
230117

SHEET NUMBER
A-201

FILEPATH: C:\Users\ross\OneDrive - Schwerdt Design Group\Documents\230117 SOWP Lot 5 Core - Shell_jfsZHKC2.rvt
DATE: 6/2/2023 4:36:52 PM
DRAWN BY: Author



C1 EAST ELEVATION Copy 2
SCALE: 1/8" = 1'-0"

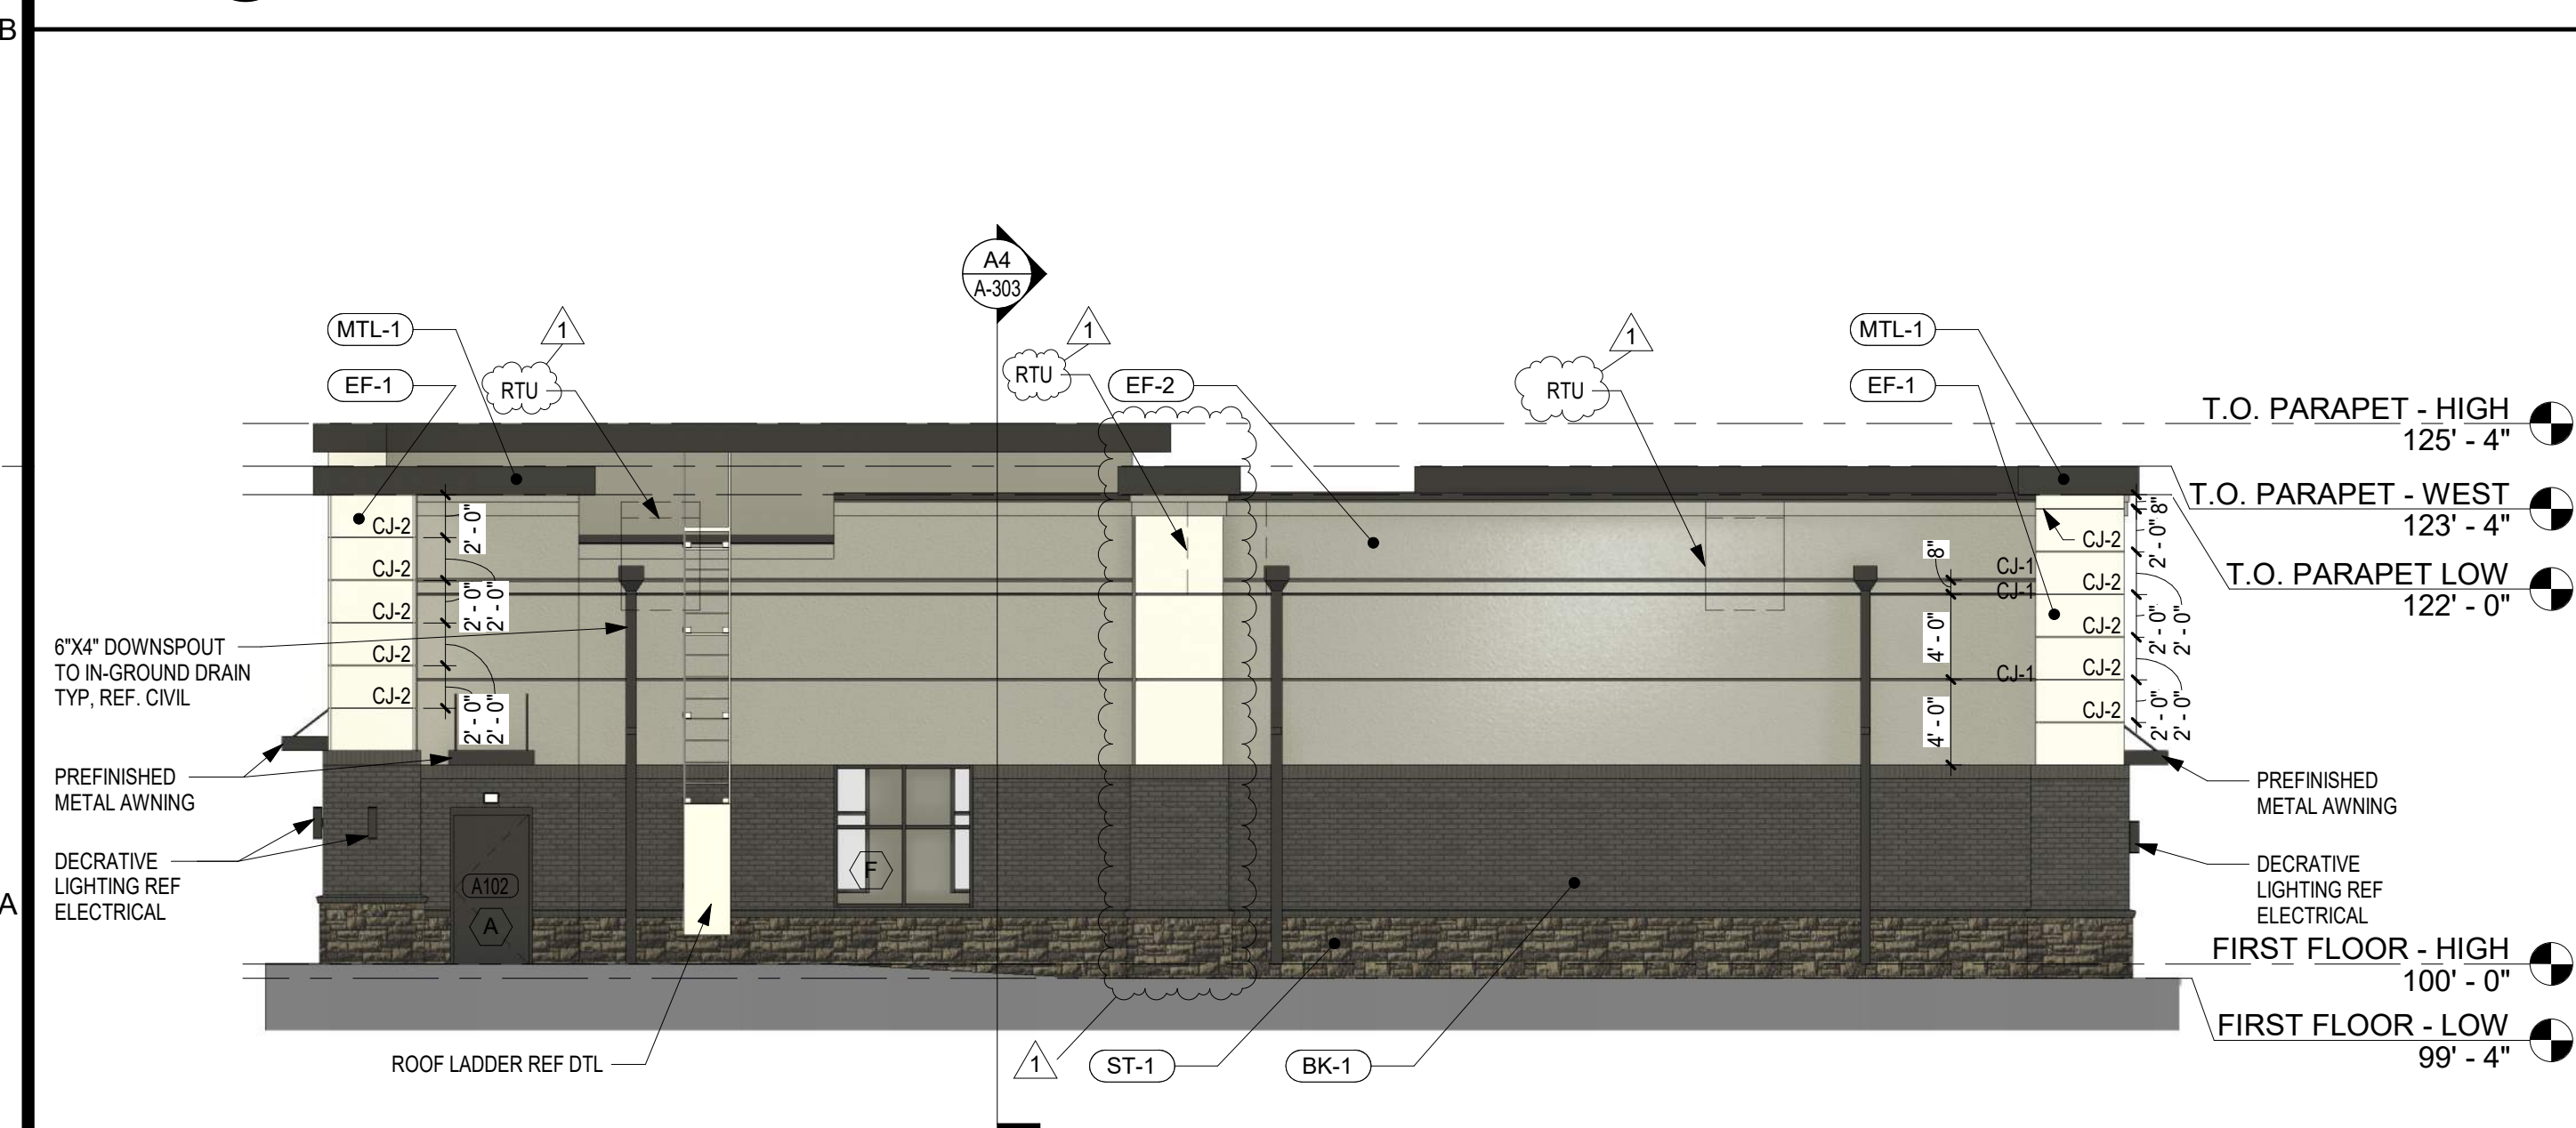


A1 WEST ELEVATION Copy 1
SCALE: 1/8" = 1'-0"


EXTERIOR MATERIALS	
	SPLIT FACE STONE VENEER (ST-1) COLOR: (CHARCOAL) BANFF SPRINGS CLIFFSTONE STYLE / MORTAR: ENGINEERED STONE VENEER MANUFACTURER: ELDORADO STONE
	FACE BRICK (BK-1) COLOR: CHARCOAL W/ SM770 SABLE MORTAR STYLE: COAL CREEK MANUFACTURER: MUTUAL MATERIALS
	FASTPLANK WOODGRAIN ALUMINUM SIDING PLANK SYSTEM (AP-1) COLOR: (DARK BROWN) STYLE: WOODGRAIN TEXTURE MANUFACTURER: FASTPLANK
	PRE-FINISHED METAL (MTL-1) COLOR: TBD LANDLORD TO SELECT FINAL COLOR STYLE: FLUSH SEAM PANEL MANUFACTURER: STUCCO EMBOSSED BERRIDGE
	EIFS - MAIN (EF-1) COLOR: WHITE (SW ID TBD) STYLE: SANDBLAST TEXTURE MANUFACTURER: DRYVIT
	EIFS - ACCENT (EF-2) COLOR: SW 7018 DOVETAIL STYLE: SANDBLAST TEXTURE MANUFACTURER: DRYVIT

* COLOR MATCH ALL METAL FOR ALUMINUM STOREFRONTS, FLASHINGS / COPINGS, CANOPIES, PANELS, DOWNSPOUTS & SCUPPERS

* LANDLORD TO HAVE FINAL DETERMINATION OVER MATERIAL COLOR AND SELECTION

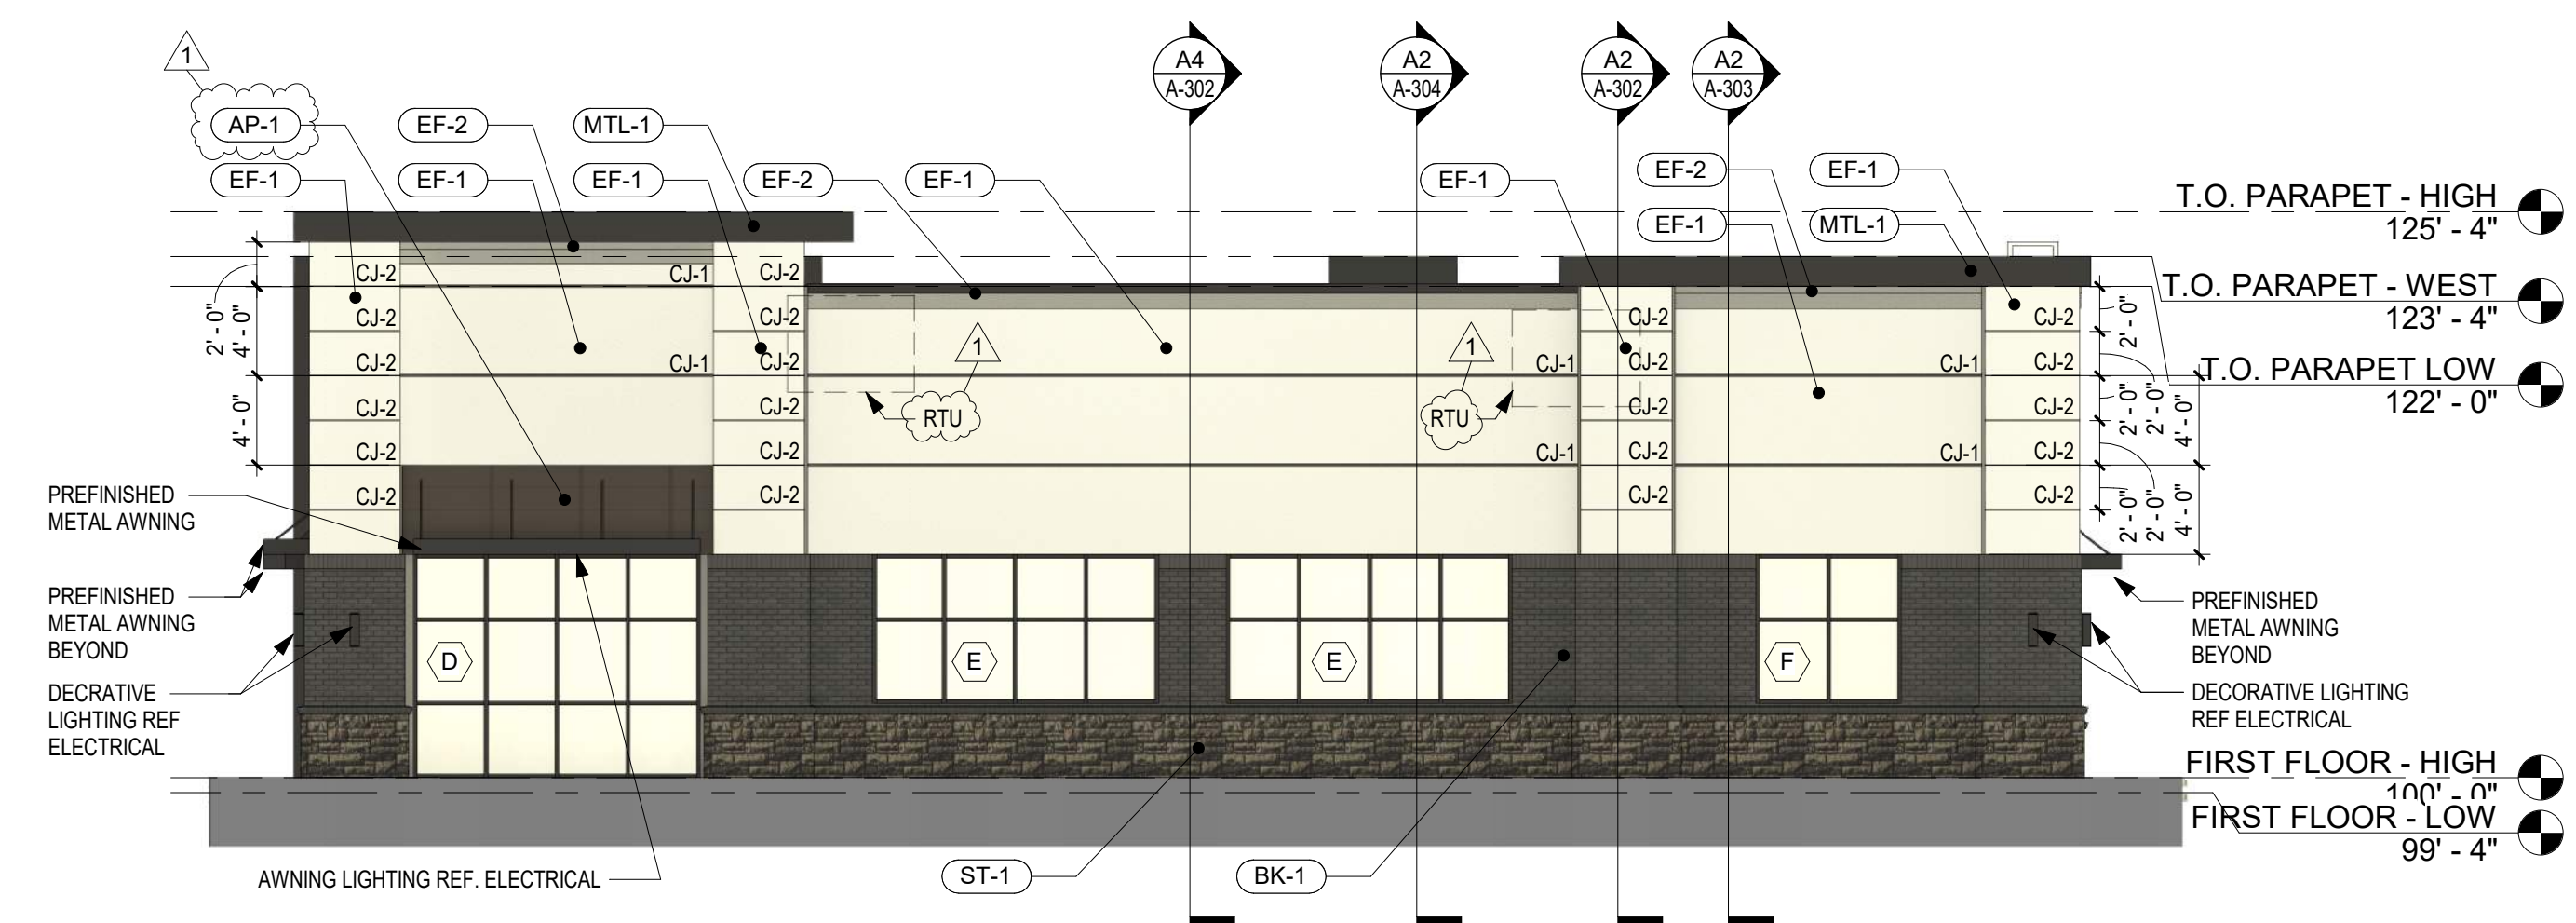

C4 NORTH ELEVATION Copy 1
SCALE: 1/8" = 1'-0"

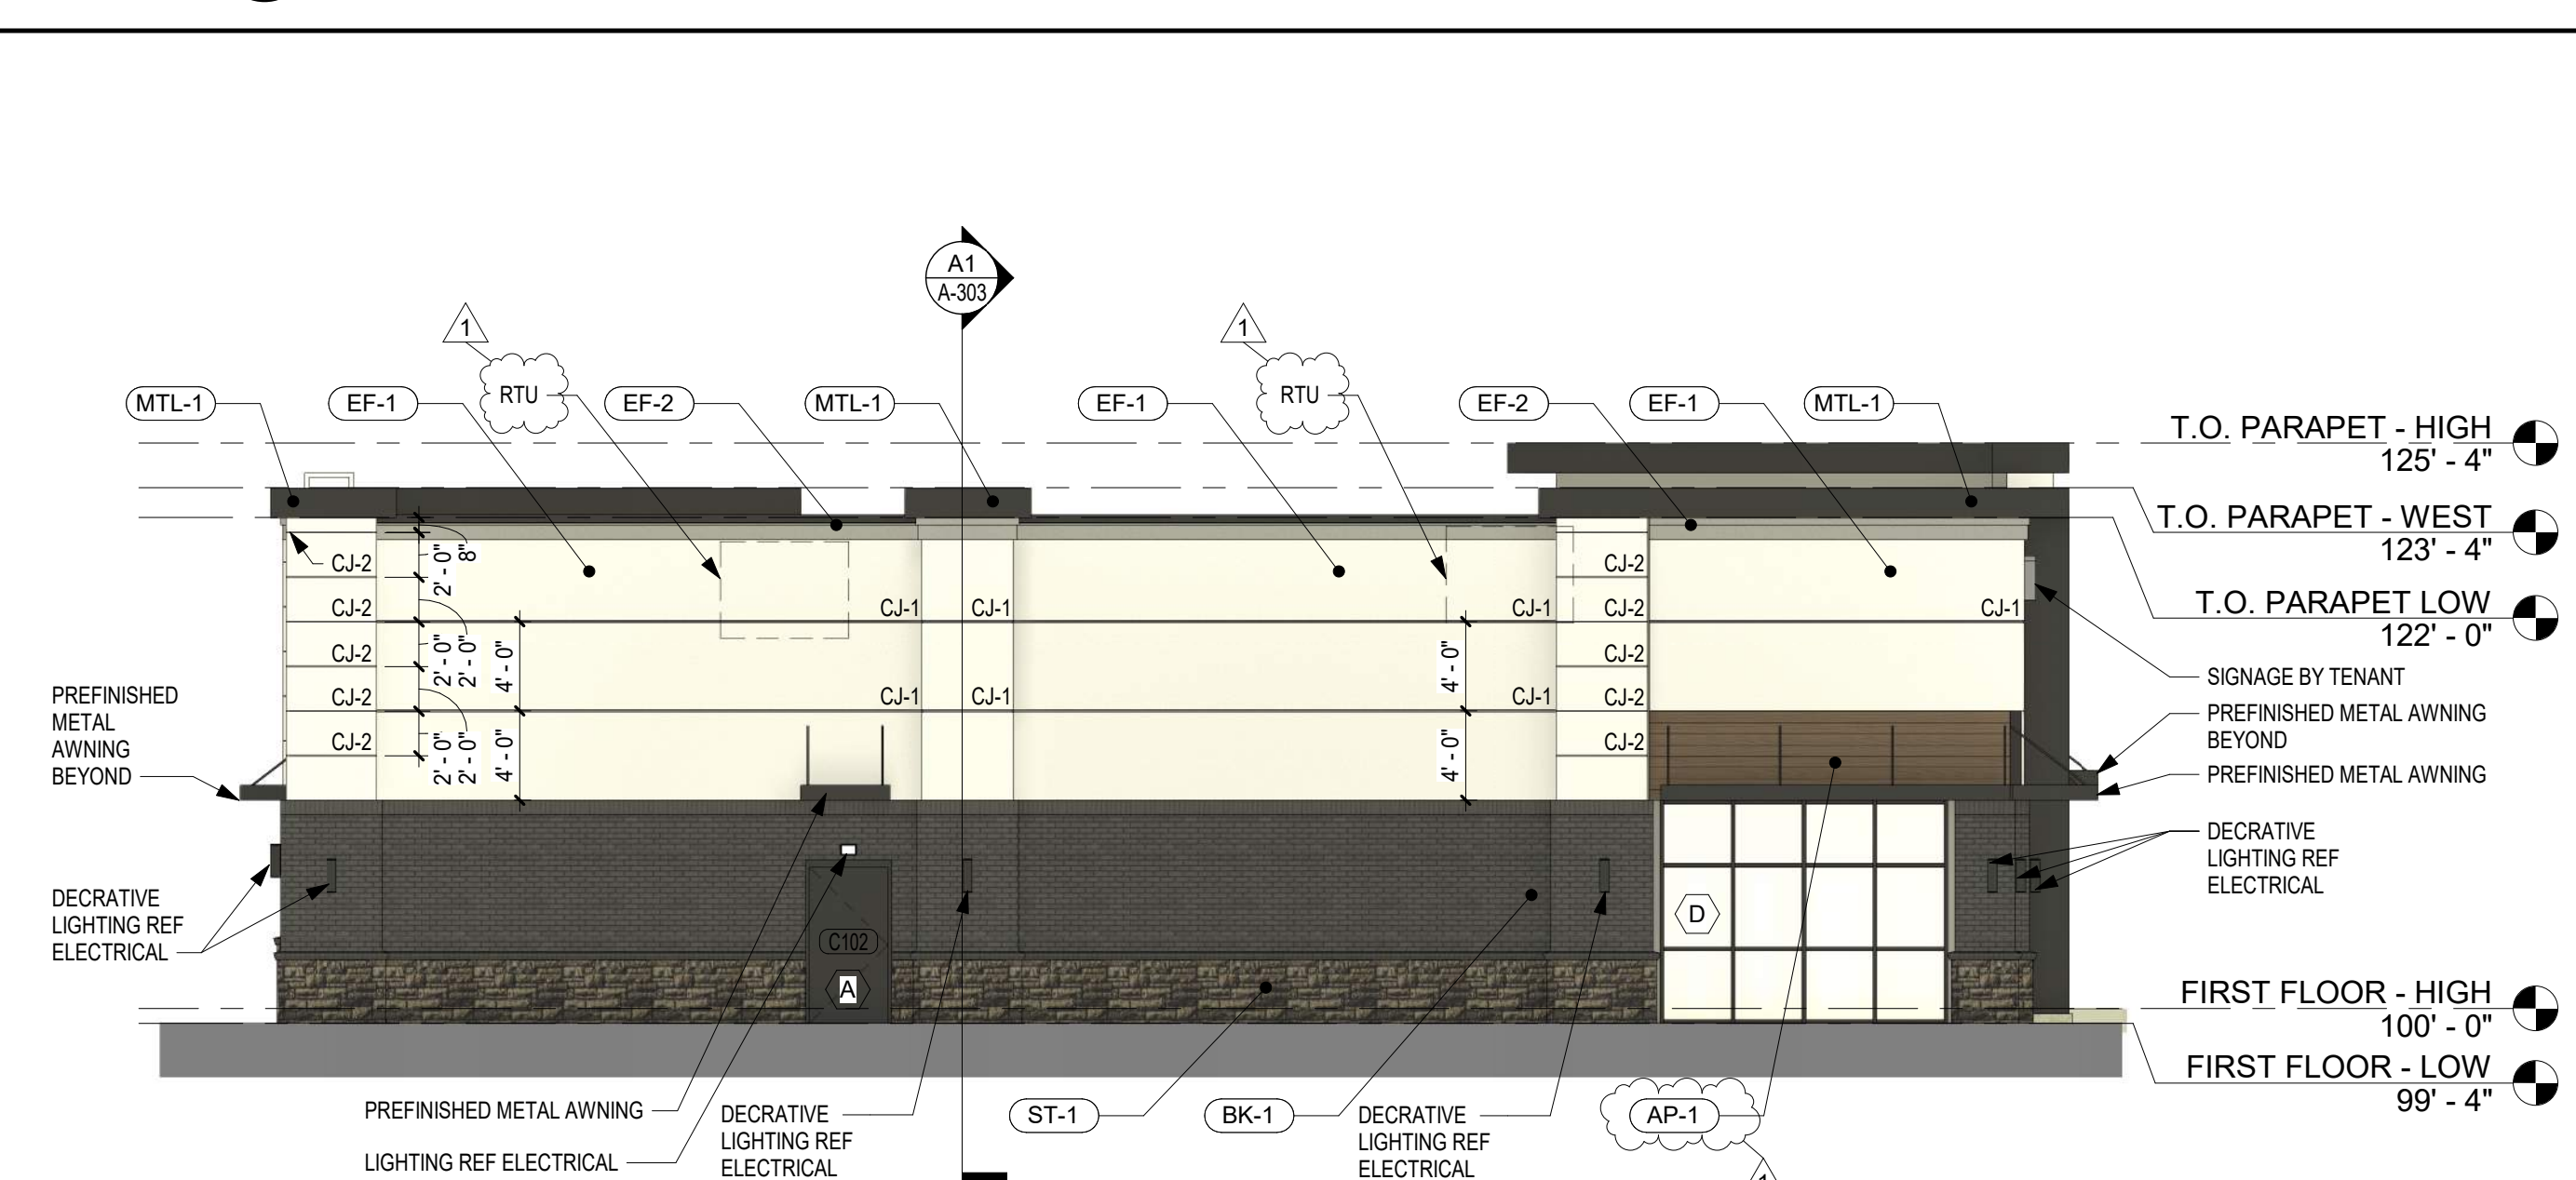

A4 SOUTH ELEVATION Copy 1
SCALE: 1/8" = 1'-0"

schwerdt design group
architecture | interiors | planning
2231 sw warrenmaker rd suite 303
topeka, kansas 66614-4275
phone: 785.273.1940
fax: 785.273.7579
500 north broadway suite 200
oklahoma city, ok 73102
phone: 405.231.3105
fax: 405.231.3115

MICHAEL K. HAMPTON
ARCHITECT
#MO-A-2008027042

SCHWERDT DESIGN GROUP INC.
MO CERTIFICATE OF AUTH. #F00333876

CORE & SHELL BUILDING
STREETS OF WEST PRYOR LOT 5
LEES SUMMIT, JACKSON COUNTY, MISSOURI 64081

SUBMISSION DATES	
PROGRESS PRINT ONLY	
1 ADD-1	06-02-2023

SHEET TITLE
EXTERIOR ELEVATIONS
RENDERED

PROJECT NUMBER
230117

SHEET NUMBER
A-901