



FILEPATH: F:\1_P\Projects SDG\235008 SOWP Lot 13\05_Drawings - Working\Revit\235008 SOWP Lot 13_V23.rvt
DATE: 6/9/2023 10:19:30 AM
DRAWN BY: Author

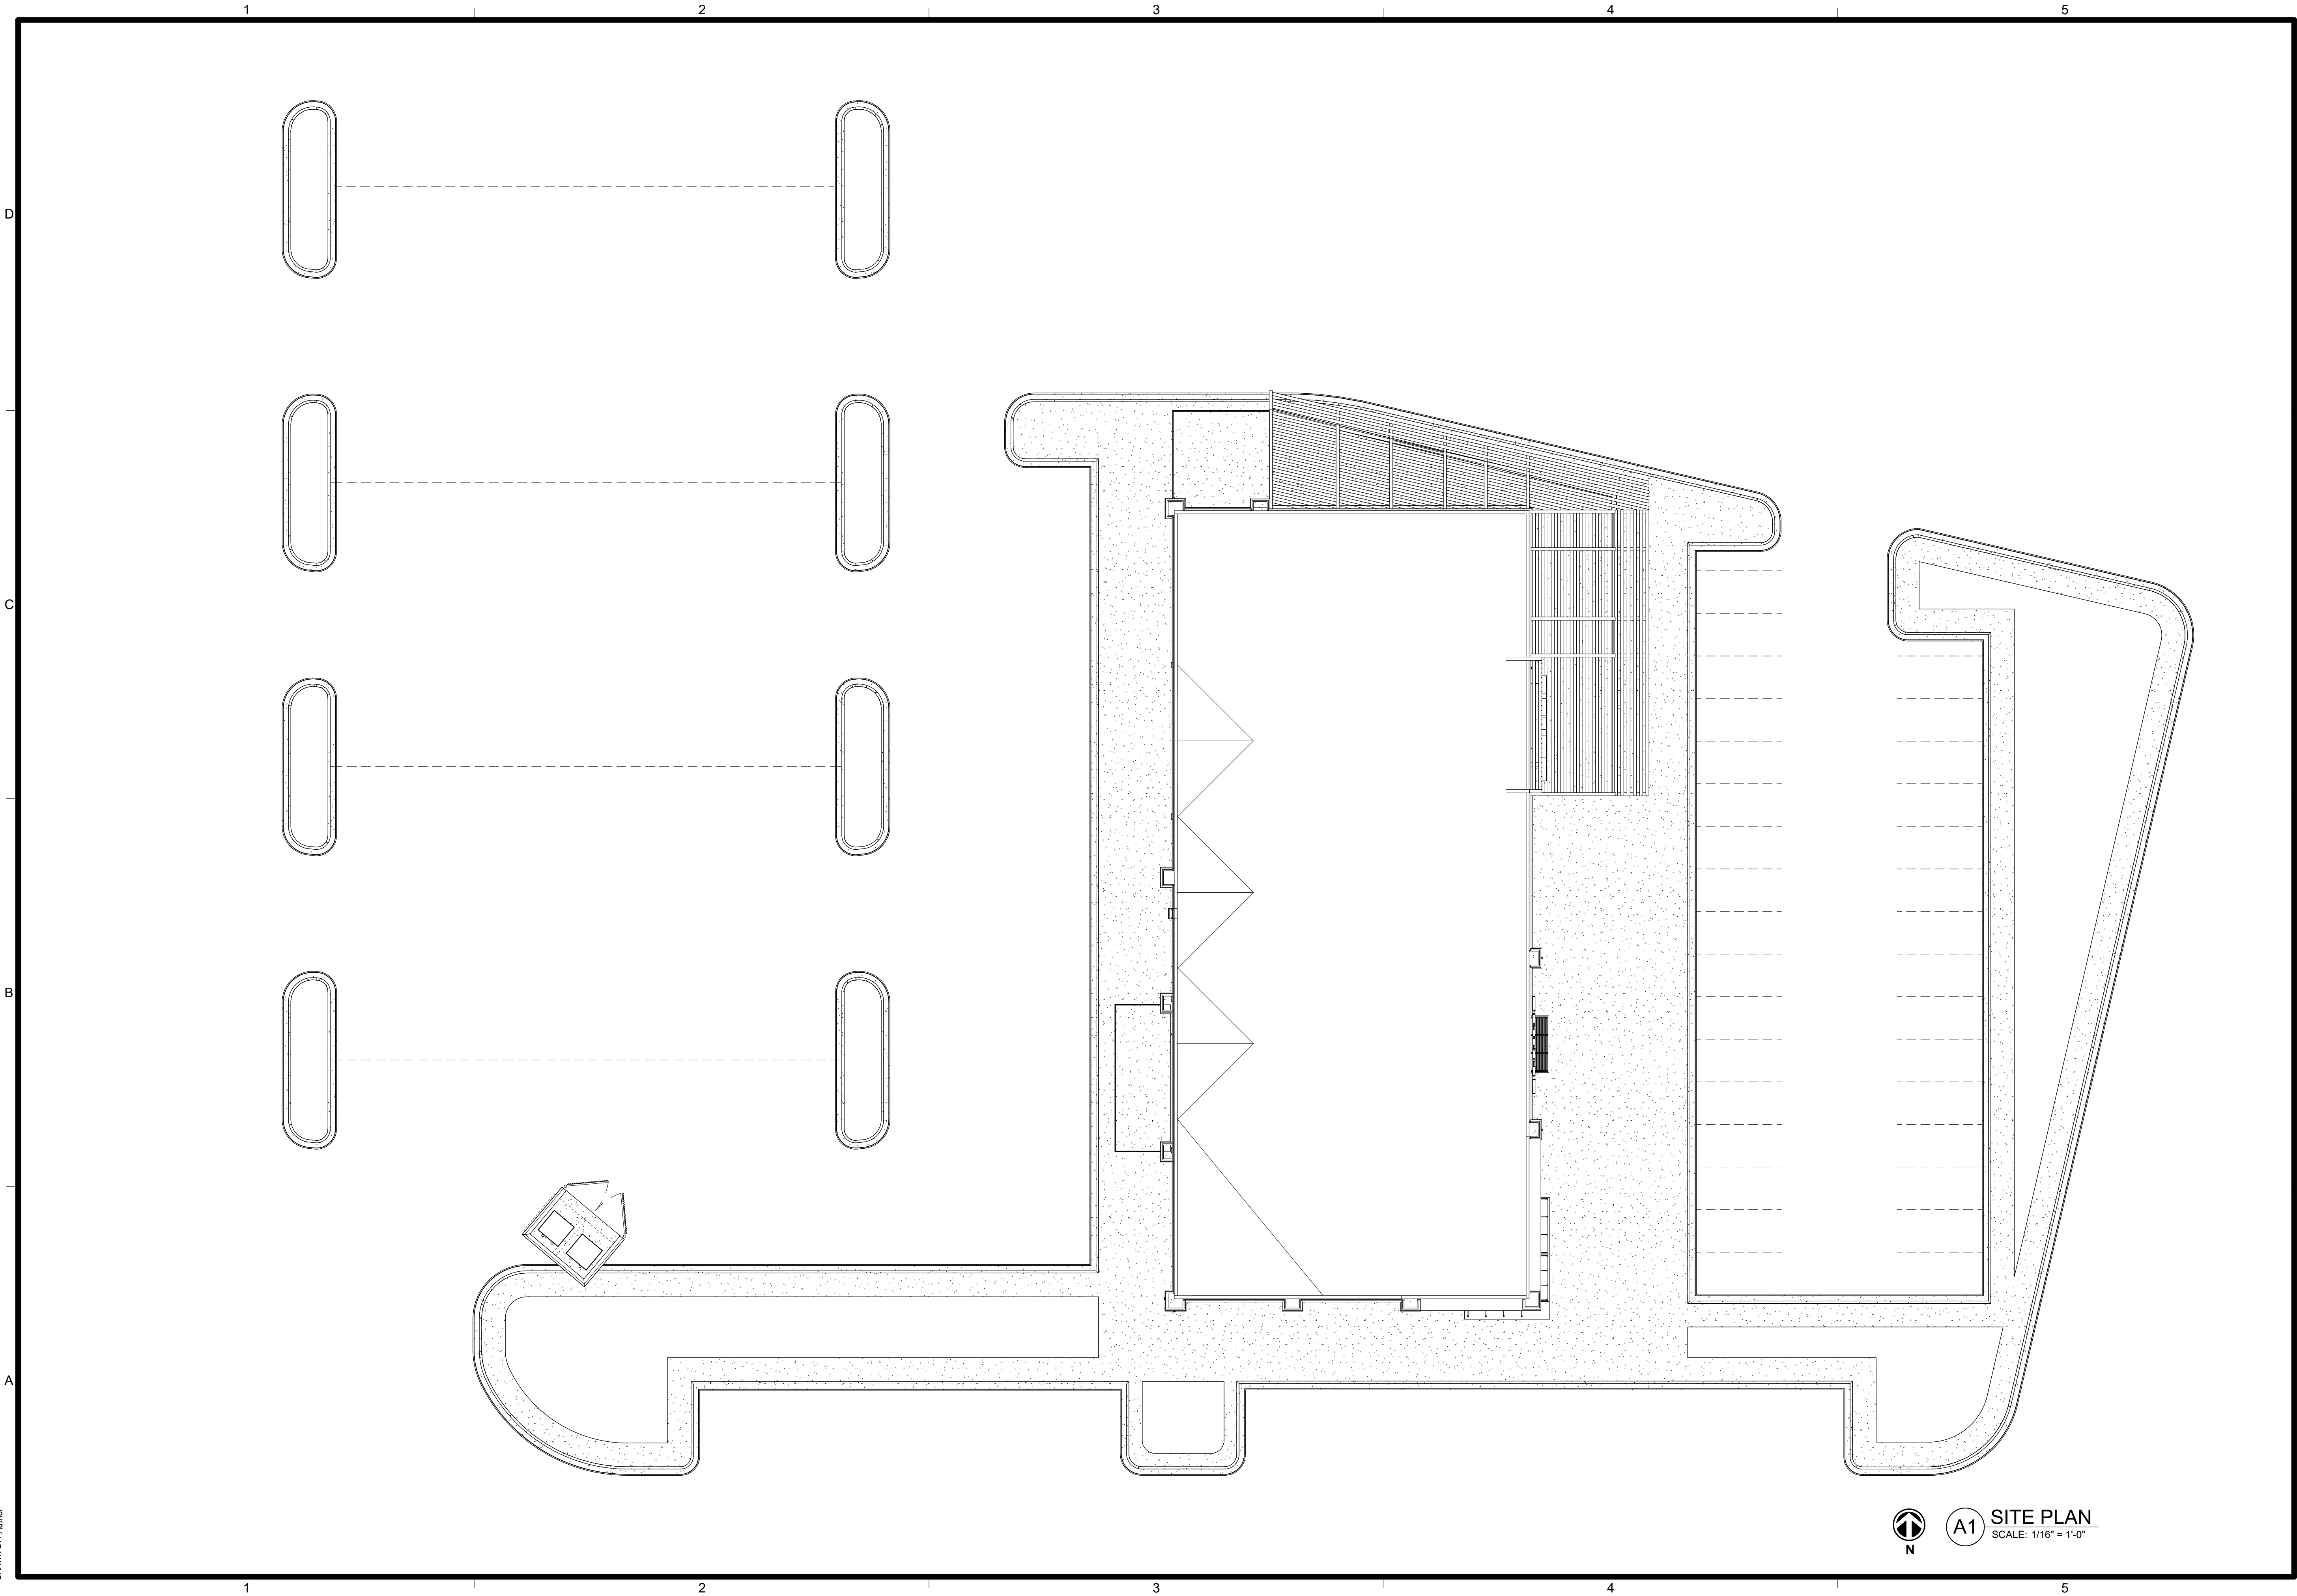

A1

SITE PLAN
SCALE: 1/16" = 1'-0"

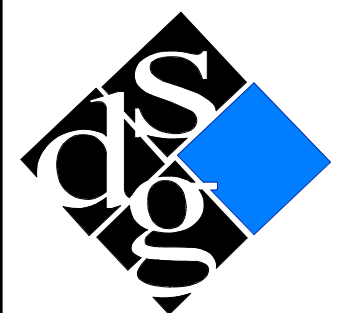

schwerdt design group
architecture | interiors | planning
2231 sw wanamaker rd. suite 303
topeka, kansas 66614-4275
phone: 785.273.7540
fax: 785.273.7579
500 north broadway suite 200
oklahoma city, ok 73102
phone: 405.231.3105
fax: 405.231.3115

PROGRESS PRINT

NOT FOR
CONSTRUCTION

DATE: 00/00/00

**CORE & SHELL BUILDING
STREETS OF WEST PRYOR LOT 13**
1020 NW PRYOR ROAD, LEES SUMMIT, MISSOURI



SUBMISSION DATES
PROGRESS PRINT ONLY

SHEET TITLE
SITE PLAN

PROJECT NUMBER
235008

SHEET NUMBER
A-100

FILEPATH: F:\1_P\projects SDG\235008 SOWP Lot 13\05_Drawings - Working\Revit\235008 SOWP Lot 13_V23.rvt
DATE: 6/9/2023 10:19:30 AM
DRAWN BY: Author

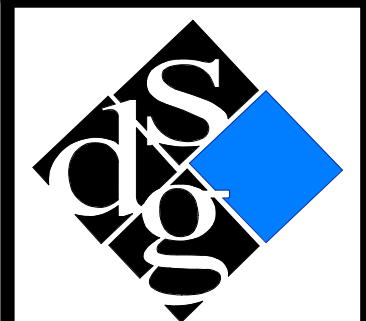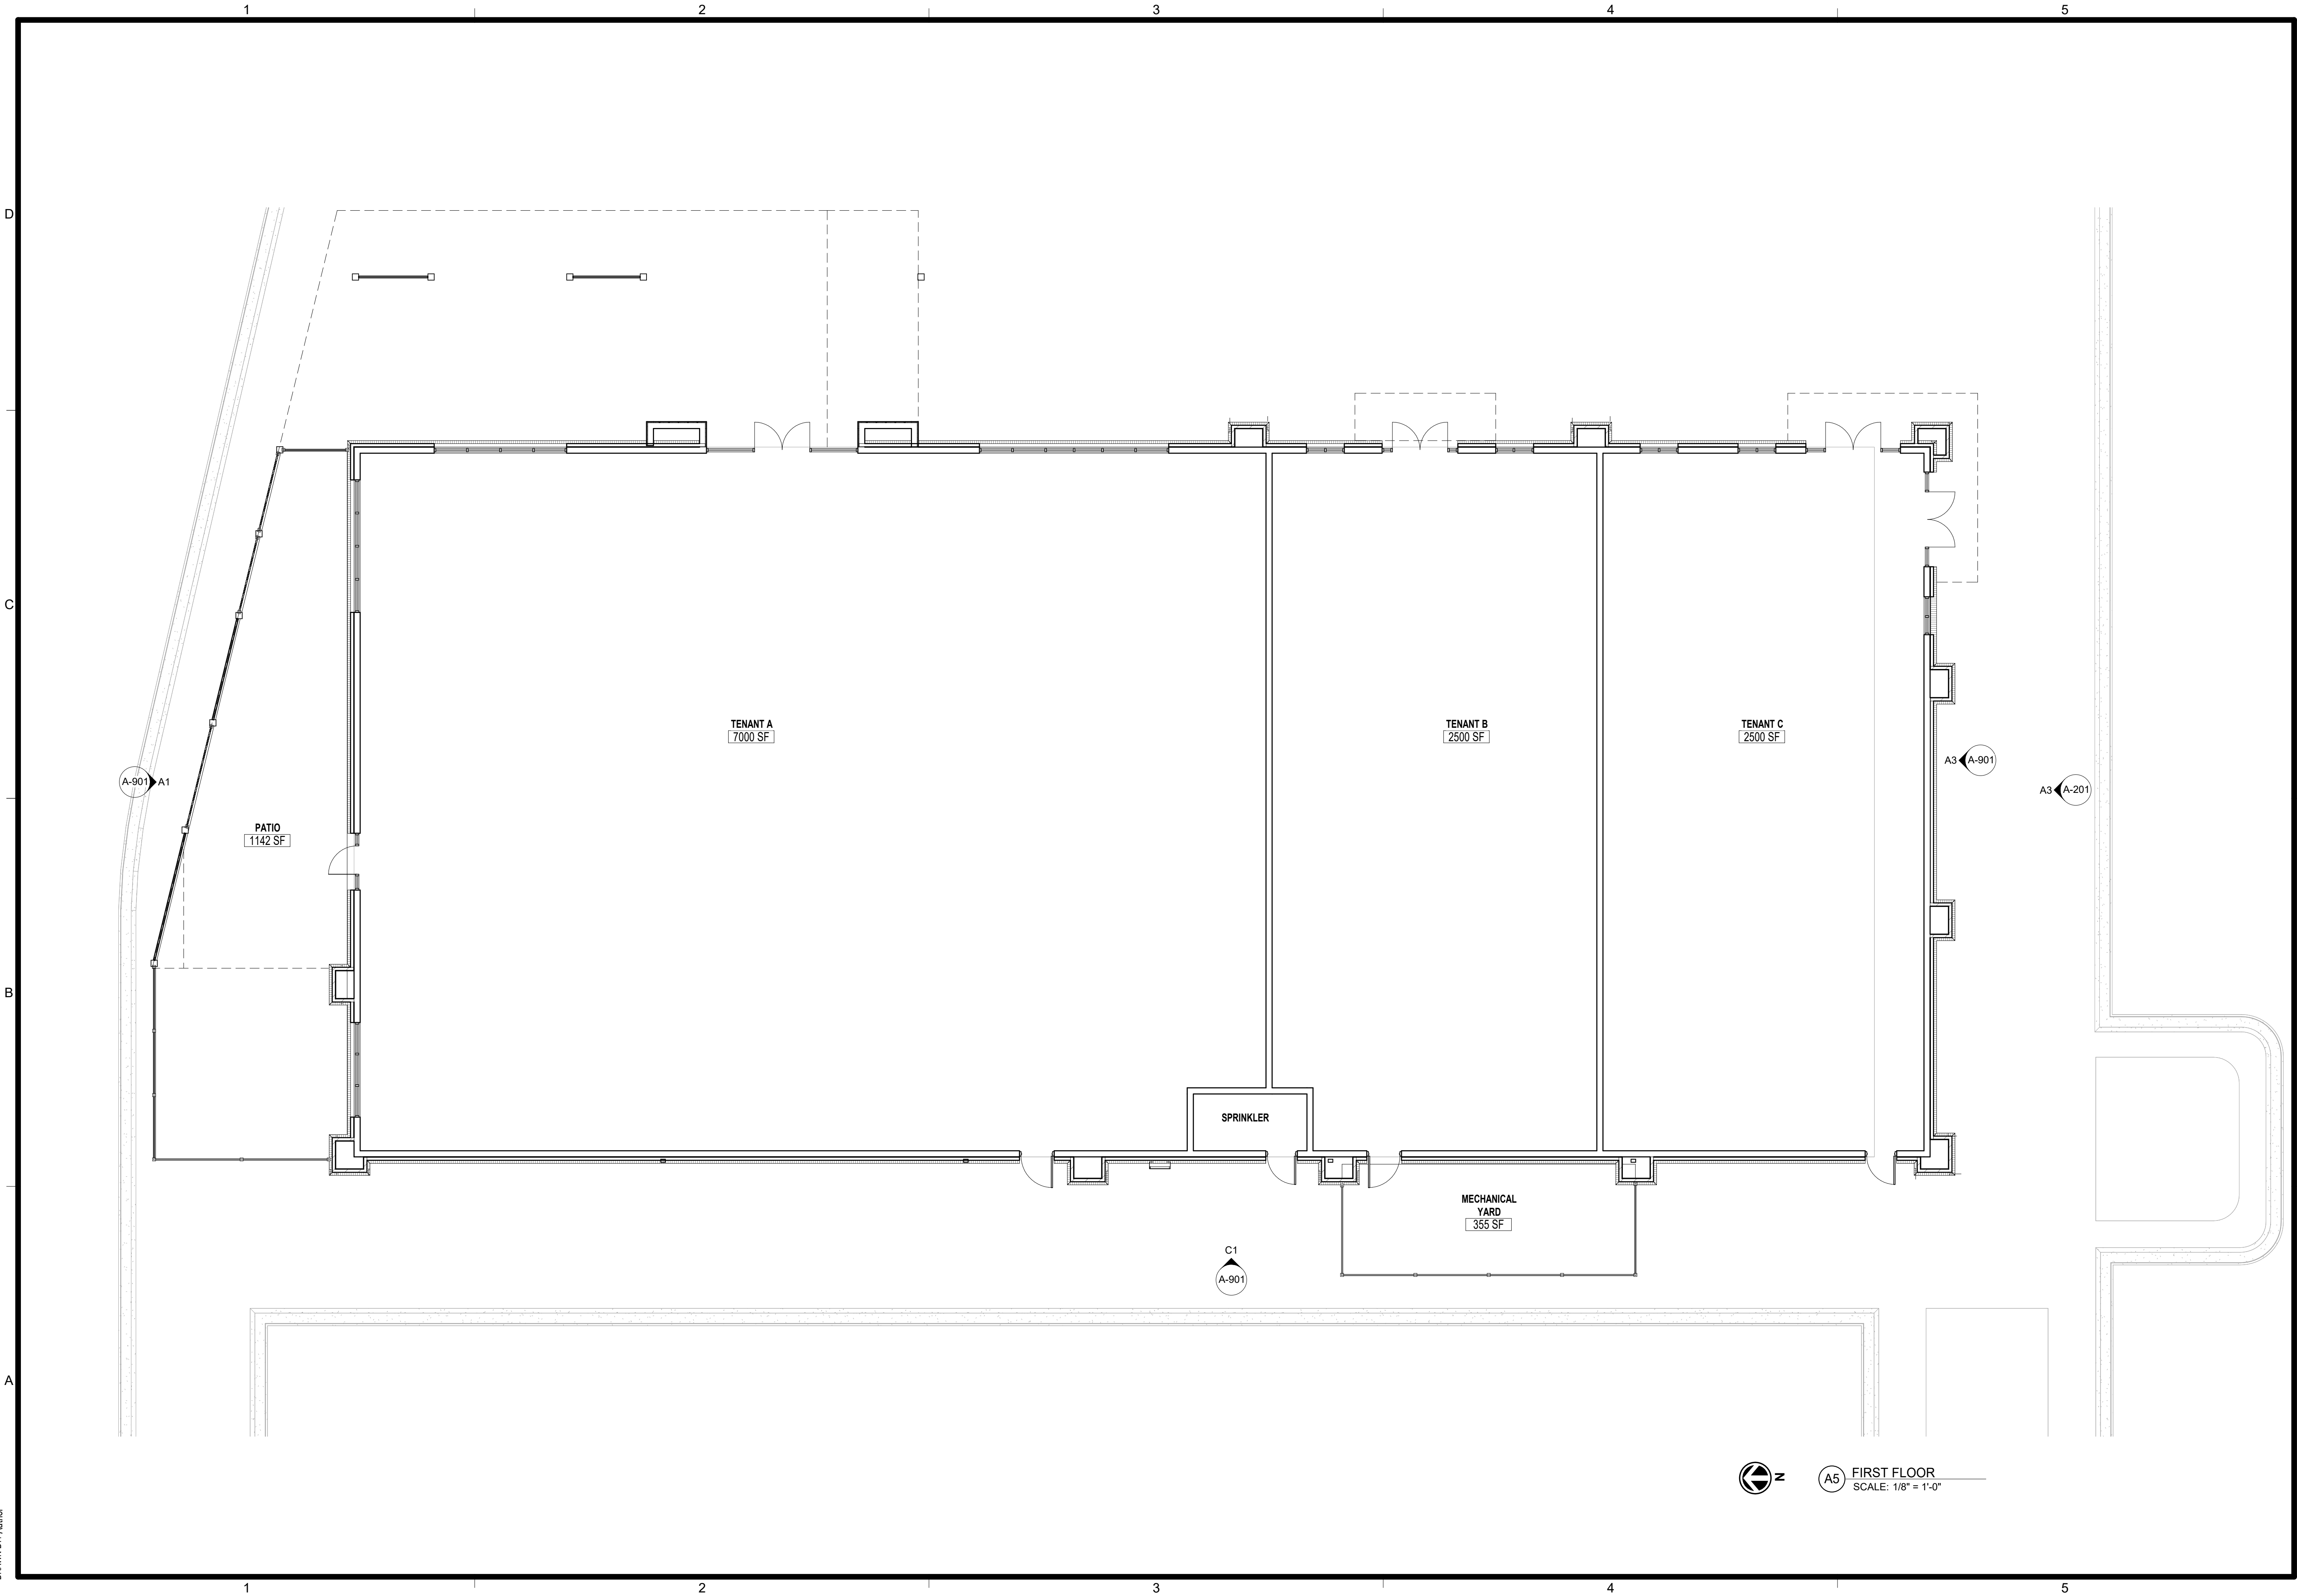

schwerdt design group
architecture | interiors | planning
2231 sw wanamaker rd suite 303
topeka, kansas 66614-4275
phone: 785.273.7540
fax: 785.273.7579
500 north broadway suite 200
oklahoma city, ok 73102
phone: 405.231.3105
fax: 405.231.3115

PROGRESS PRINT

NOT FOR
CONSTRUCTION

DATE: 00/00/00

**CORE & SHELL BUILDING
STREETS OF WEST PRYOR LOT 13**
1020 NW PRYOR ROAD, LEES SUMMIT, MISSOURI


SUBMISSION DATES
PROGRESS PRINT ONLY

SHEET TITLE
FIRST FLOOR PLAN

PROJECT NUMBER
235008

SHEET NUMBER
A-101

FILEPATH: F:\1_P\Projects\SDG\235008 SOWP Lot 13\05 Drawings - Working\Revit\235008 SOWP Lot 13_V23.rvt
DATE: 6/9/2023 10:19:34 AM
DRAWN BY: Author

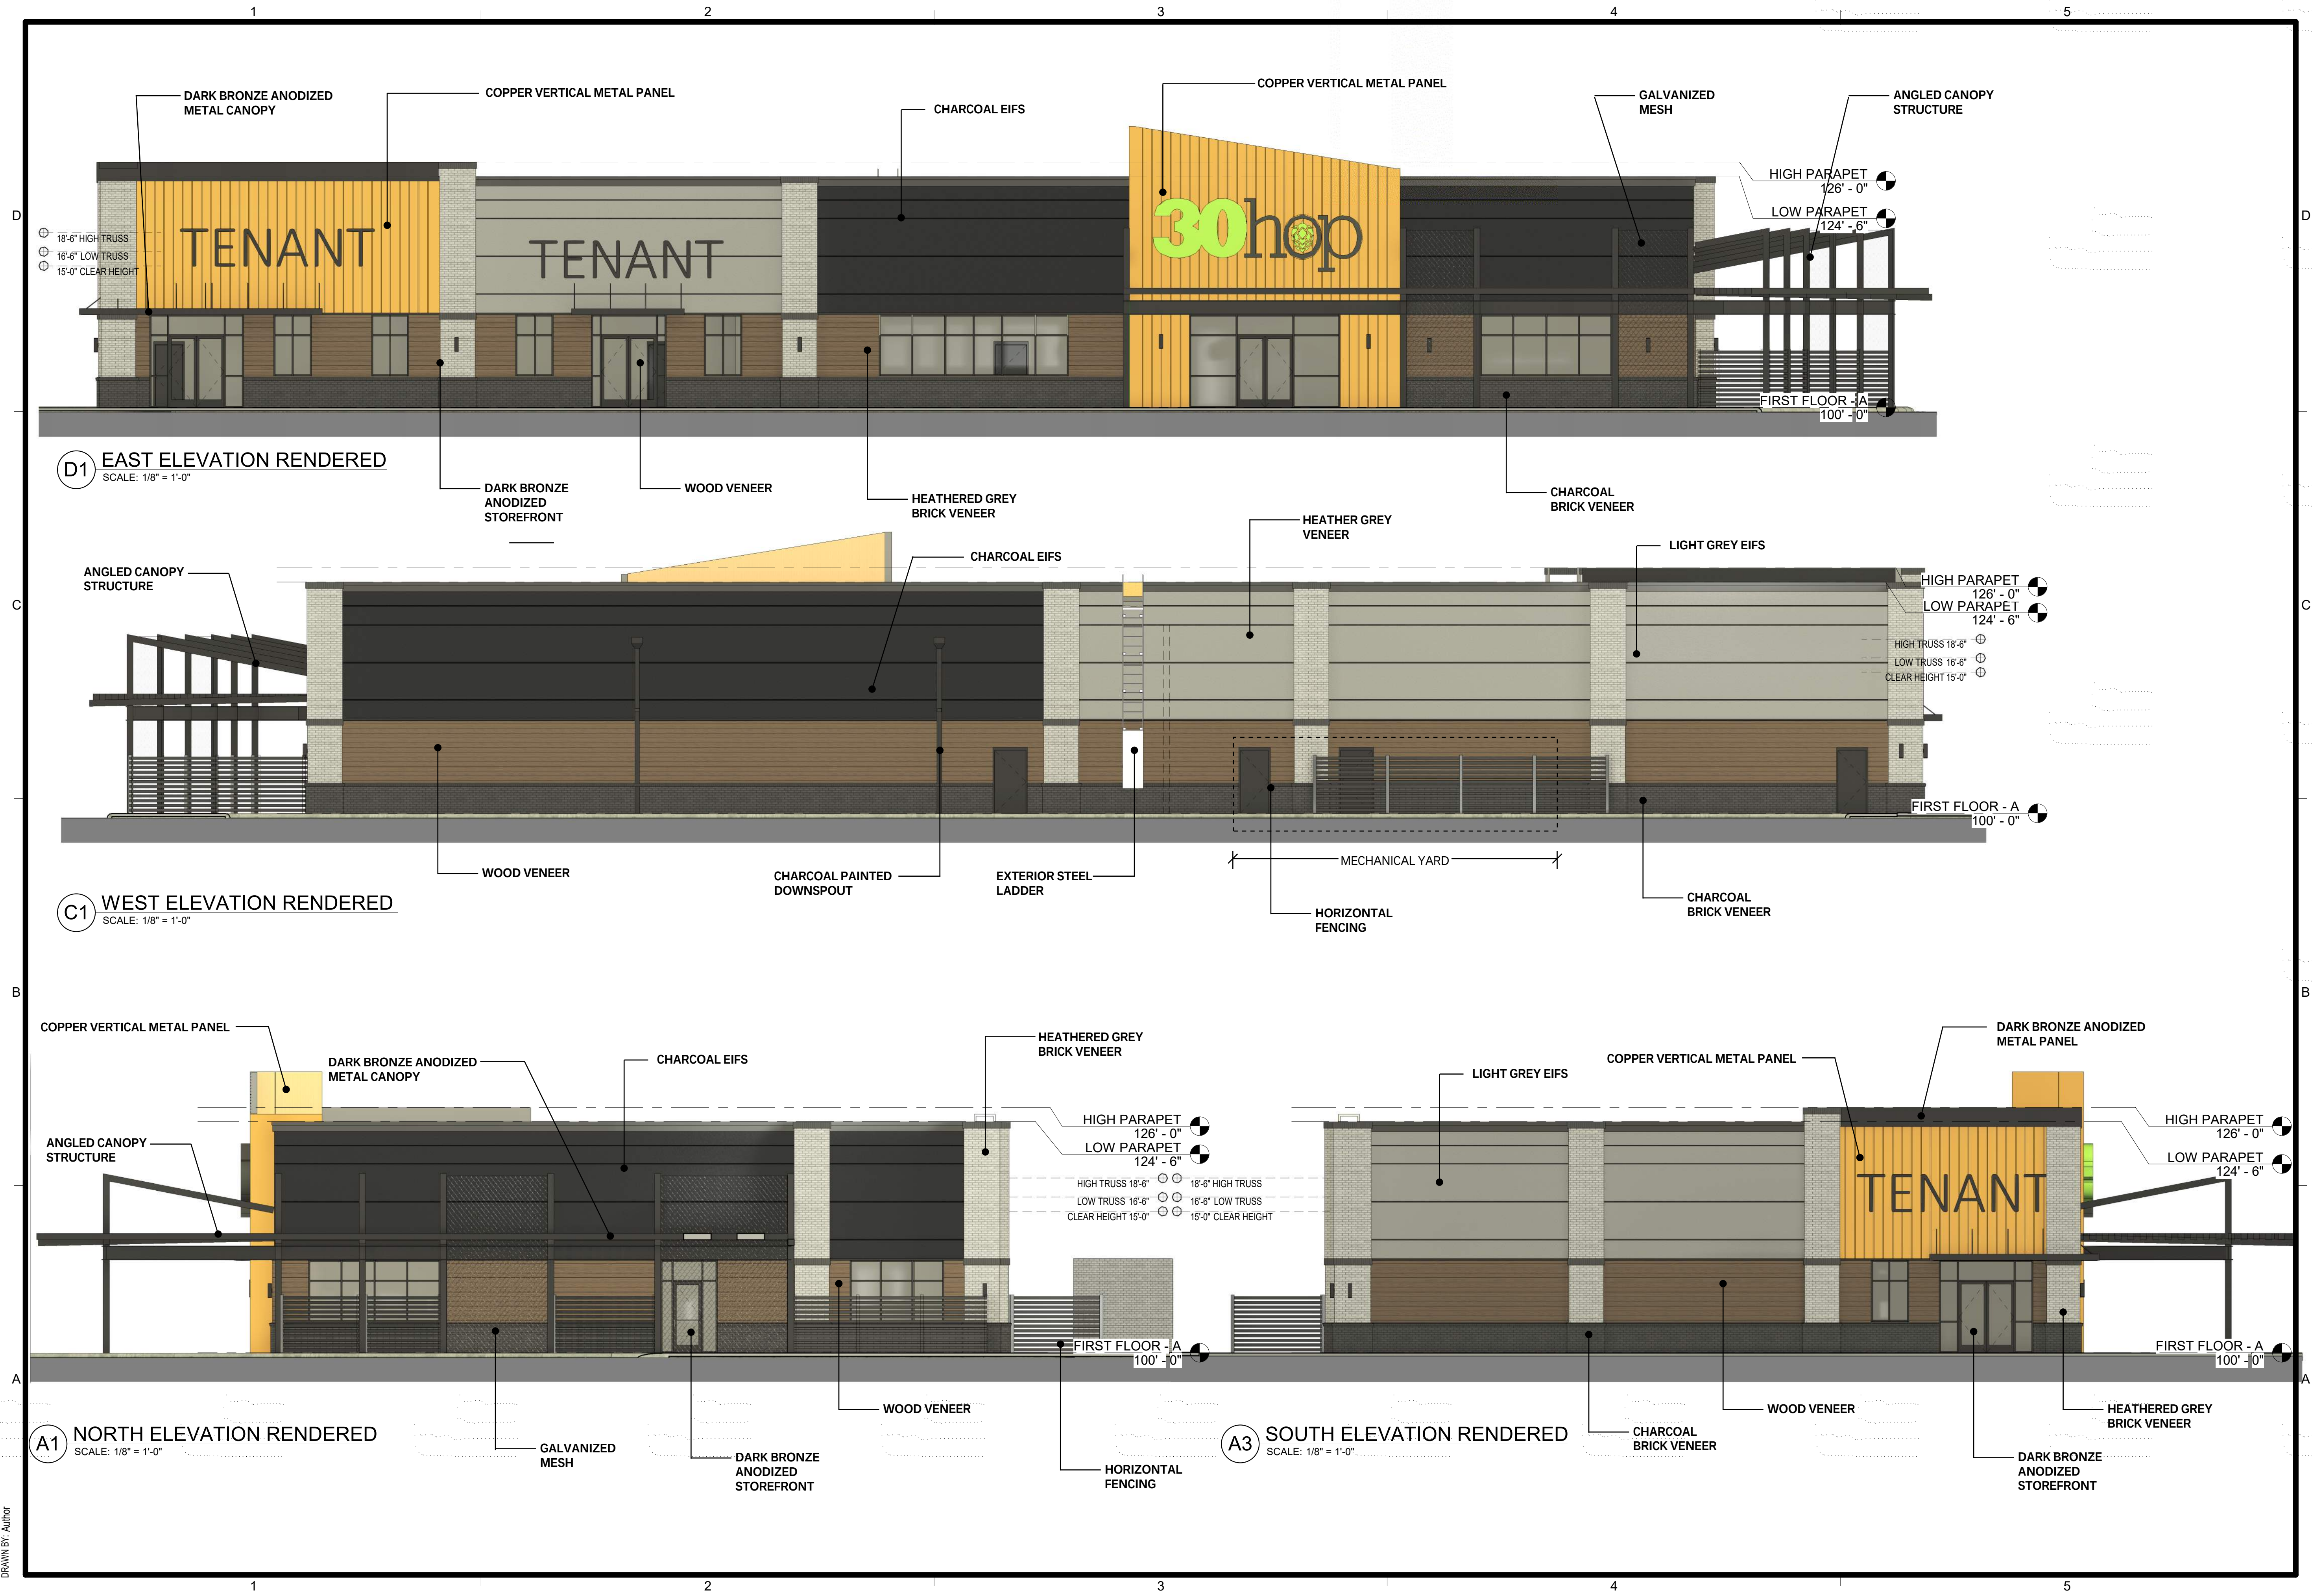

schwerdt design group
architecture | interiors | planning
2231 sw wanamaker rd. suite 303
topeka, kansas 66614-4275
phone: 785.273.7540
fax: 785.273.7579
500 north broadway
oklahoma city, ok 73102
phone: 405.231.3105
fax: 405.231.3115

PROGRESS PRINT

NOT FOR CONSTRUCTION

DATE: 00/00/00

CORE & SHELL BUILDING

STREETS OF WEST PRYOR LOT 13

1020 NW PRYOR ROAD, LEES SUMMIT, MISSOURI

SUBMISSION DATES

PROGRESS PRINT ONLY

SHEET TITLE

EXTERIOR ELEVATIONS RENDERED

PROJECT NUMBER

235008

SHEET NUMBER

A-901