

**PRYOR MIXED-USE**  
 150 HWY AND PRYOR ROAD  
 LEE'S SUMMIT, MO

SHEET TITLE  
Building 1 Elevations

PROJECT NUMBER: 23074

SHEET NUMBER:

**A-200**



**PRYOR MIXED-USE**  
 150 HWY AND PRYOR ROAD  
 LEE'S SUMMIT, MO

SHEET TITLE  
Building 1 Elevations

PROJECT NUMBER: 23074

SHEET NUMBER:

**A-201**

**PRYOR MIXED-USE**  
 150 HWY AND PRYOR ROAD  
 LEE'S SUMMIT, MO

SHEET TITLE  
Building 2 & 3 Elevations

PROJECT NUMBER: 23074

SHEET NUMBER:

**A-202**



**3 BLDG 2 & 3 SIDE ELEVATION**  
3/32" = 1'-0"



**2 BLDG 2 & 3 BACK ELEVATION**  
3/32" = 1'-0"



**1 BLDG 2 & 3 FRONT ELEVATION**  
3/32" = 1'-0"



4 BLDG 4 WEST ELEVATION  
3/32" = 1'-0"



3 BLDG 4 NORTH ELEVATION  
3/32" = 1'-0"



2 BLDG 4 SOUTH ELEVATION  
3/32" = 1'-0"



1 BLDG 4 EAST ELEVATION  
3/32" = 1'-0"

**rosemann & ASSOCIATES P.C.**  
 ARCHITECTURE  
 INTERIOR DESIGN  
 ENGINEERING  
 PLANNING

1526 Grand Boulevard  
 Kansas City, MO 64108-1404  
 p: 816.472.1448  
 w: www.rosemann.com  
 © 2023 Rosemann & Associates, P.C.

DENVER ▲ KANSAS CITY ▲ ST. LOUIS ▲ ATLANTA

**PRYOR MIXED-USE**  
**150 HWY AND PRYOR ROAD**  
**LEE'S SUMMIT, MO**

SHEET TITLE  
Building 4 Elevations

PROJECT NUMBER: 23074

SHEET NUMBER:

**A-203**


PRYOR MIXED-USE  
150 HWY AND PRYOR ROAD  
LEE'S SUMMIT, MO

SHEET TITLE  
Retail Elevations

PROJECT NUMBER: 23074

SHEET NUMBER:


A-204

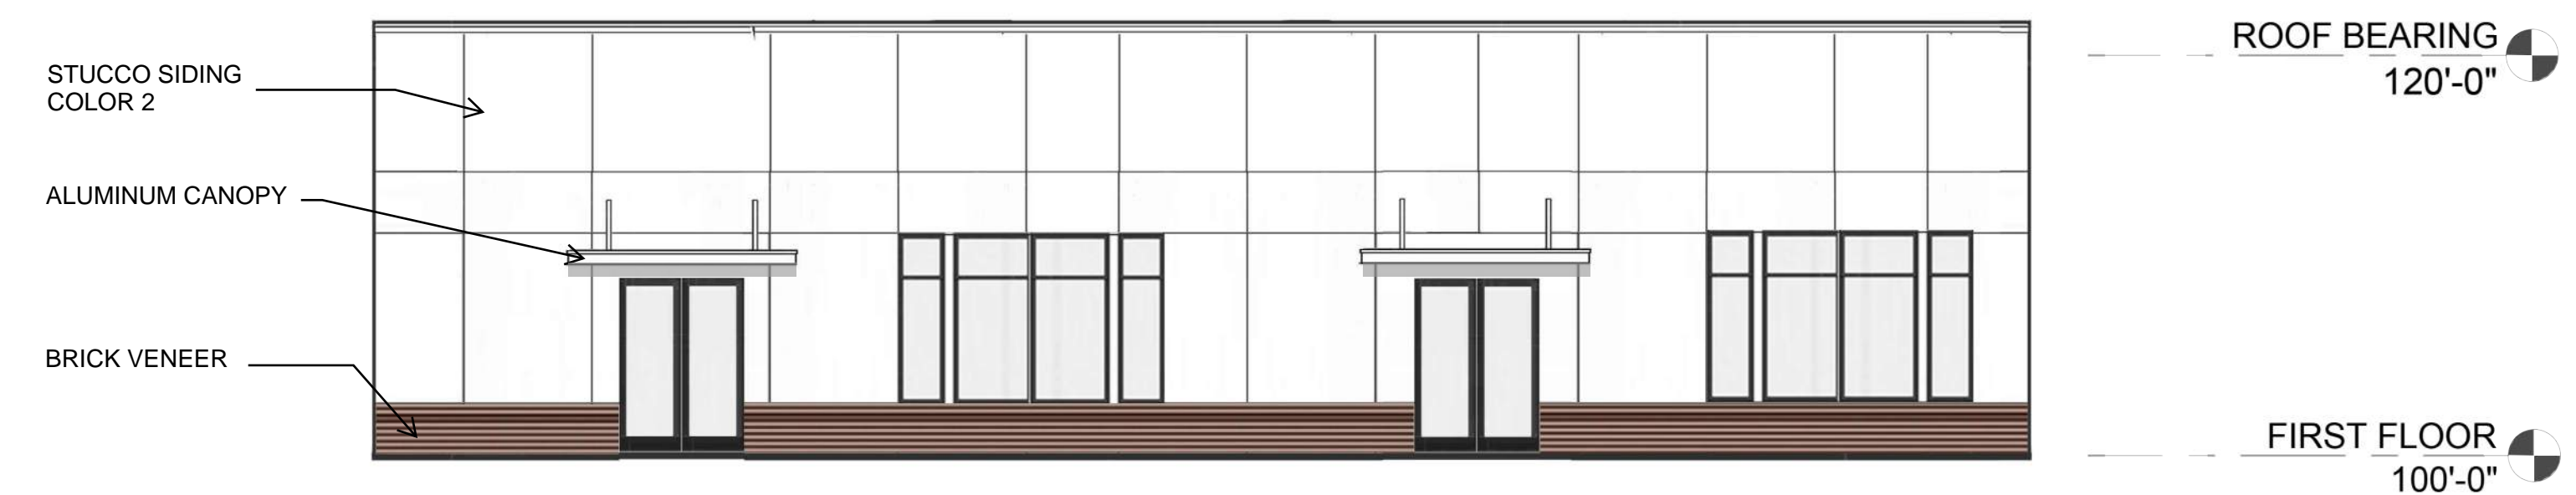

3 TYPICAL REAR SOUTH ELEVATION  
1/8" = 1'-0"



1 TYPICAL ENTRY NORTH ELEVATION  
1/8" = 1'-0"

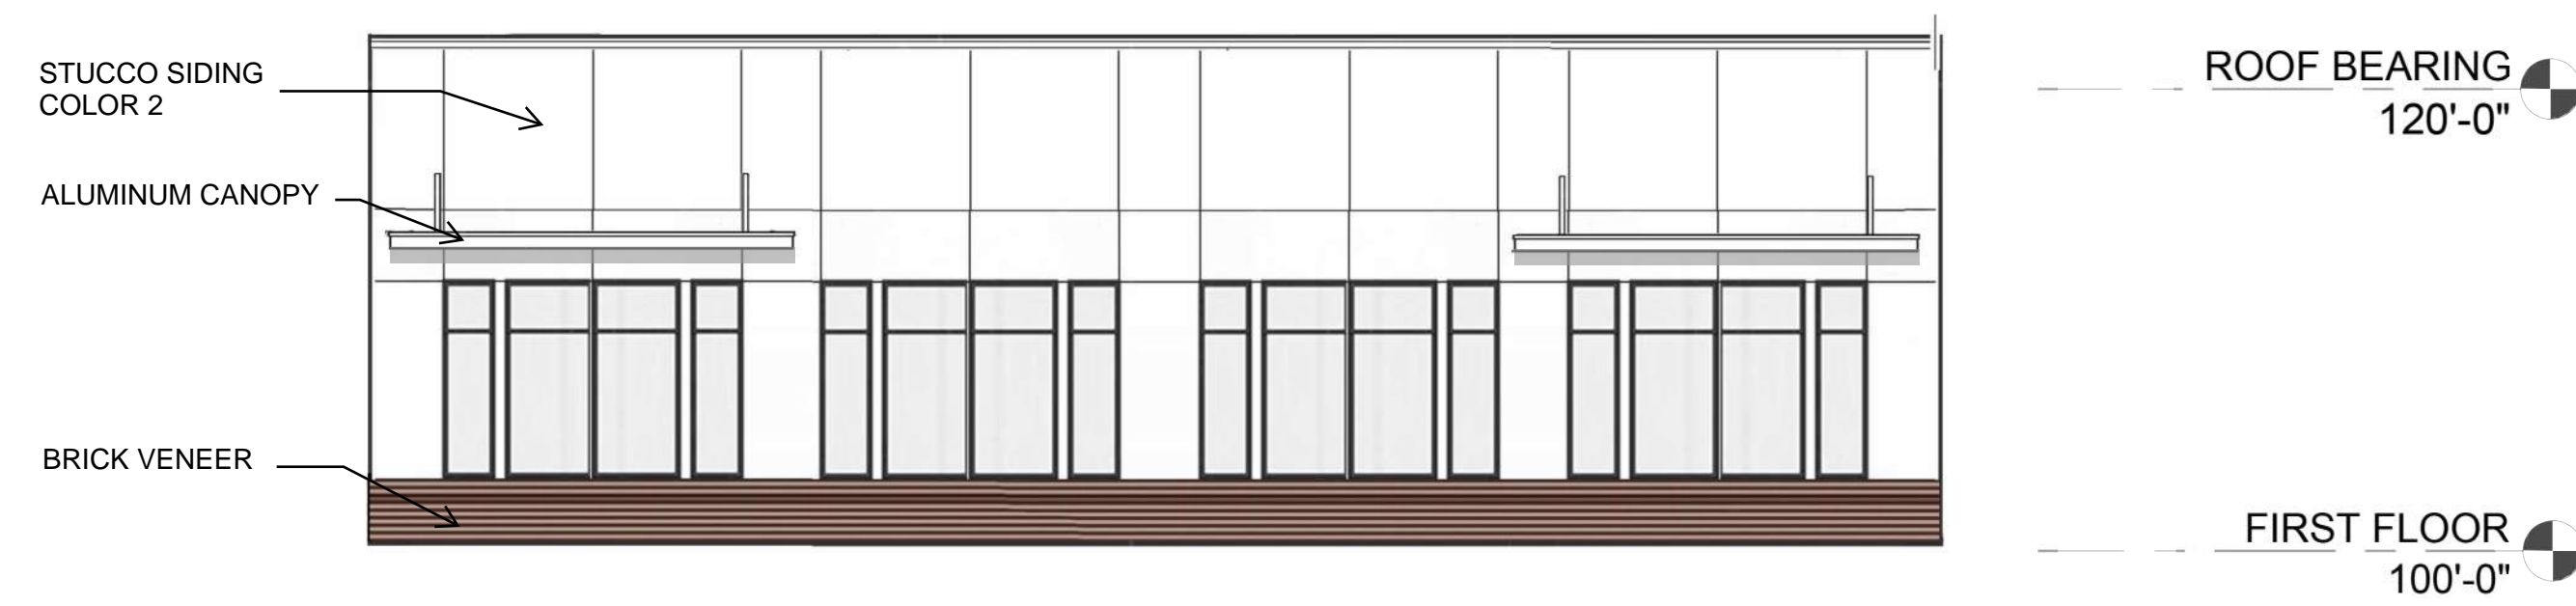

2 TYPICAL SIDE ELEVATION  
1/8" = 1'-0"