



CLUBHOUSE BLDG
REAR ELEVATION
1/8" = 1'-0"




CLUBHOUSE BLDG
RIGHT ELEVATION
1/8" = 1'-0"




CLUBHOUSE BLDG
REAR ELEVATION
1/8" = 1'-0"



CLUBHOUSE BLDG
REAR ELEVATION
1/8" = 1'-0"

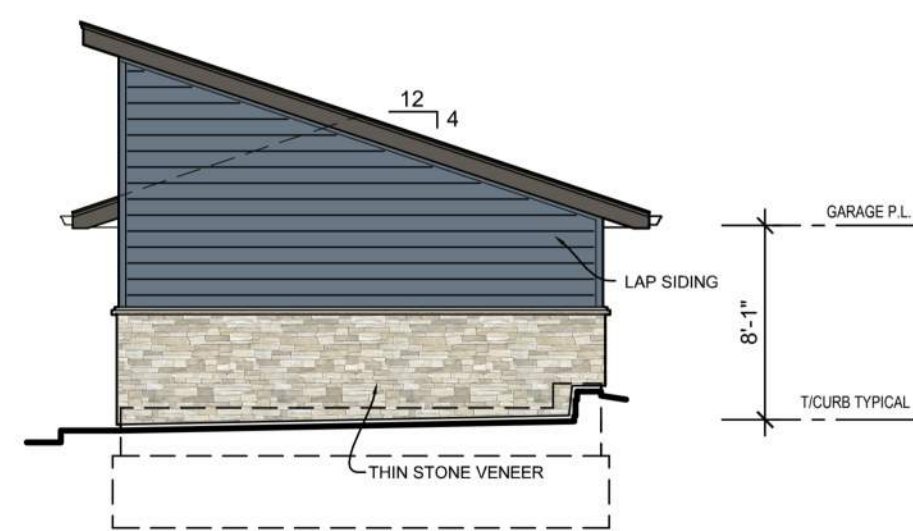


DETACHED GARAGE
SIDE ELEVATION
1/8" = 1'-0"

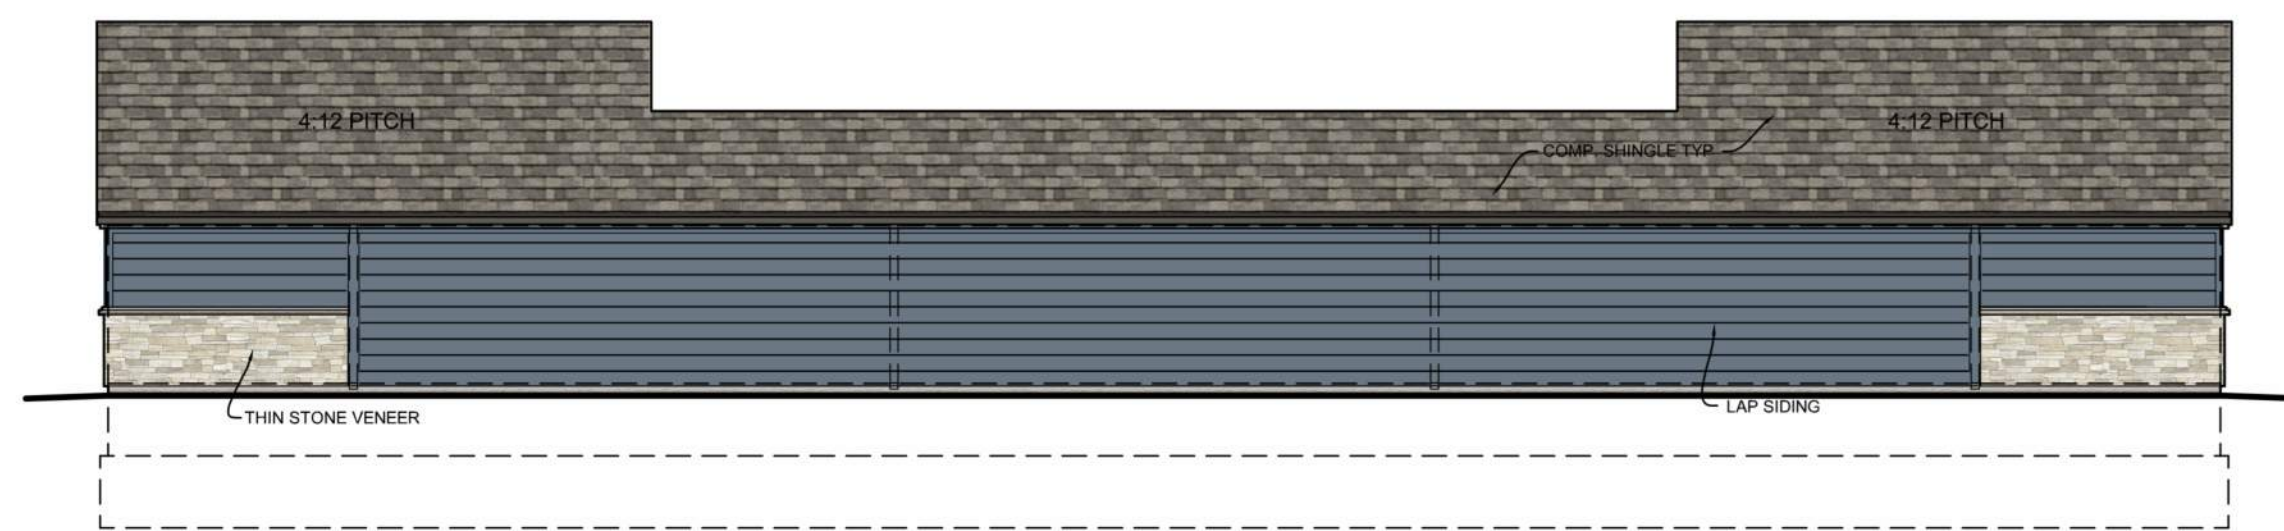


DETACHED GARAGE
REAR ELEVATION
1/8" = 1'-0"




DETACHED GARAGE
FRONT ELEVATION
1/8" = 1'-0"

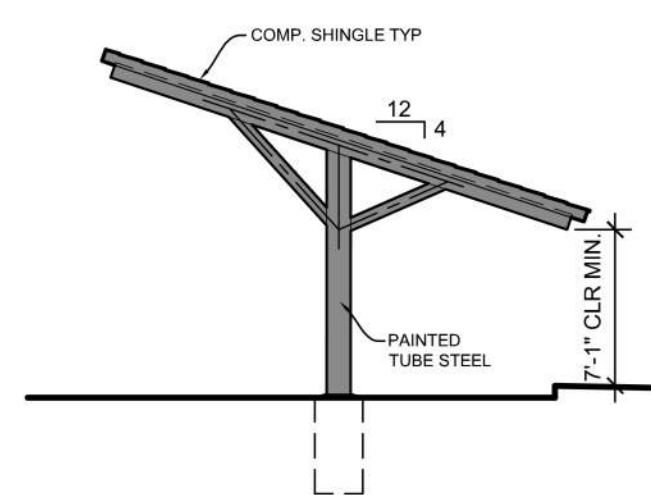

CARPORT
SIDE ELEVATION
1/8" = 1'-0"

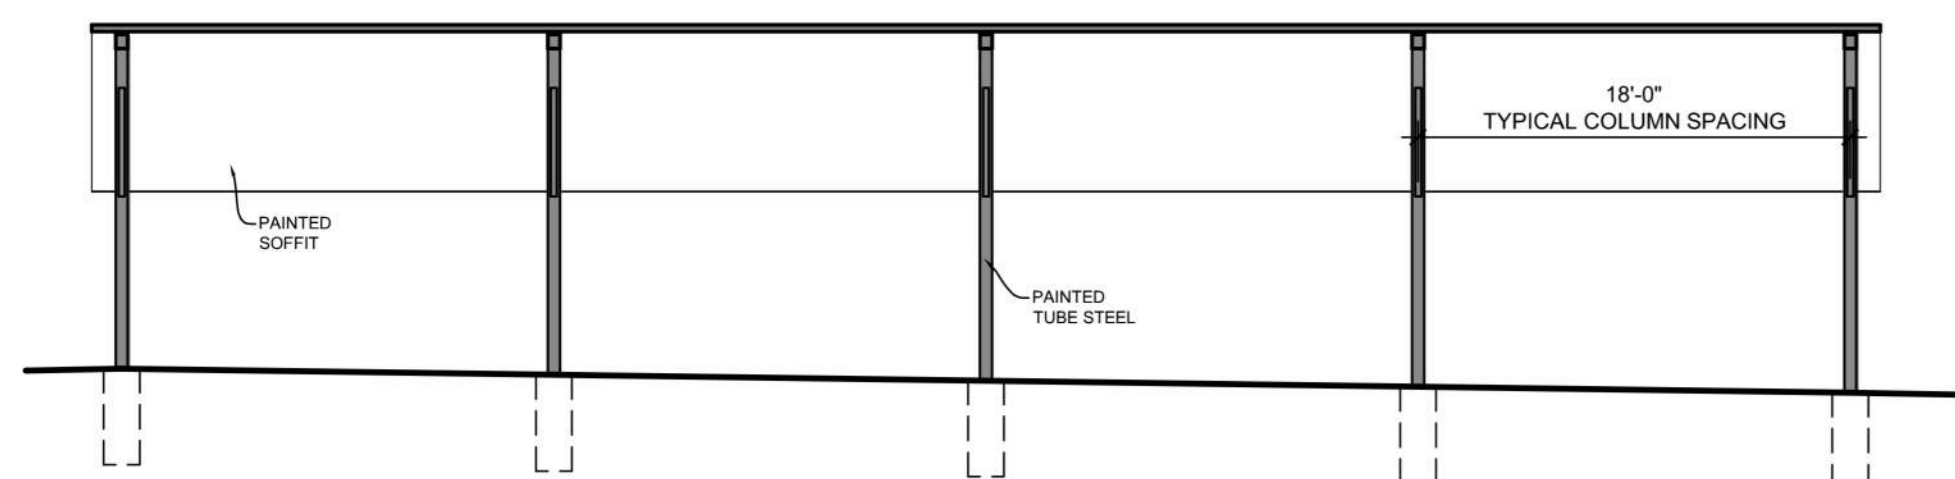

CARPORT
FRONT ELEVATION
1/8" = 1'-0"

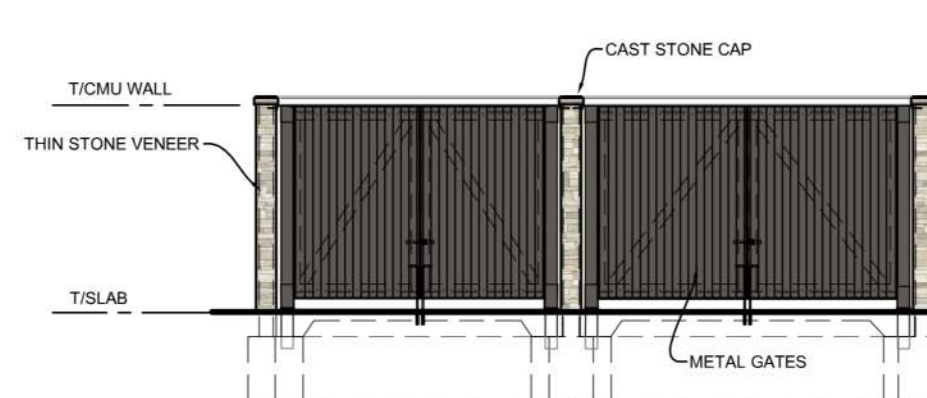

TRASH ENCLOSURE
FRONT ELEVATION
1/8" = 1'-0"



TRASH ENCLOSURE
LEFT ELEVATION
1/8" = 1'-0"



TRASH ENCLOSURE
RIGHT ELEVATION
1/8" = 1'-0"

RELEASED FOR CONSTRUCTION
As Noted on Plan Review
Development Services Department
Lee's Summit, Missouri
06/19/2023

REVISIONS

DATE
11/23/2022
JOB NO.
696521

SHEET NO.

NOT FOR CONSTRUCTION A3.10

ARCHITECTURE
LANDSCAPE
ARCHITECTURE
ENERGY SERVICES
P. 913.831.1415
F. 913.831.1563
NSPIARCH.COM
3515 W. 75TH ST., SUITE 201
PRAIRIE VILLAGE, KS 66208
© COPYRIGHT 2022



NEW DEVELOPMENT:
RESIDENCES
AT BLACKWELL
50 HWY & BLACKWELL
LEE'S SUMMIT, MISSOURI



DRAWING RELEASE LOG