


H7 PARTIAL SOUTH ELEVATION - WEST END
SCALE: 1/16" = 1'-0"

A7 RETURNS ON SOUTH
SCALE: 1/16" = 1'-0"



B5 PARTIAL SOUTH ELEVATION - EAST END
SCALE: 1/16" = 1'-0"

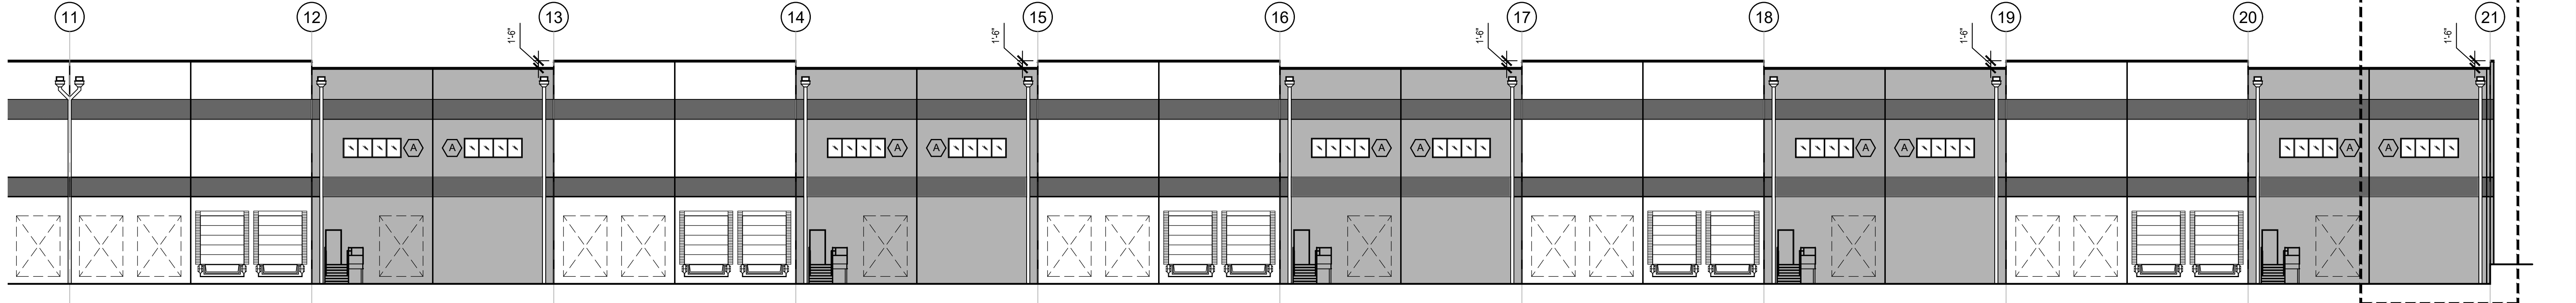

PNT-1 (NO HATCH):
SW 7070 'SITE WHITE'




PNT-2:
SW 7074 'SOFTWARE'




PNT-3:
SW 7076 'CYBERSPACE'

B4 PAINT COLOR LEGEND
SCALE: =

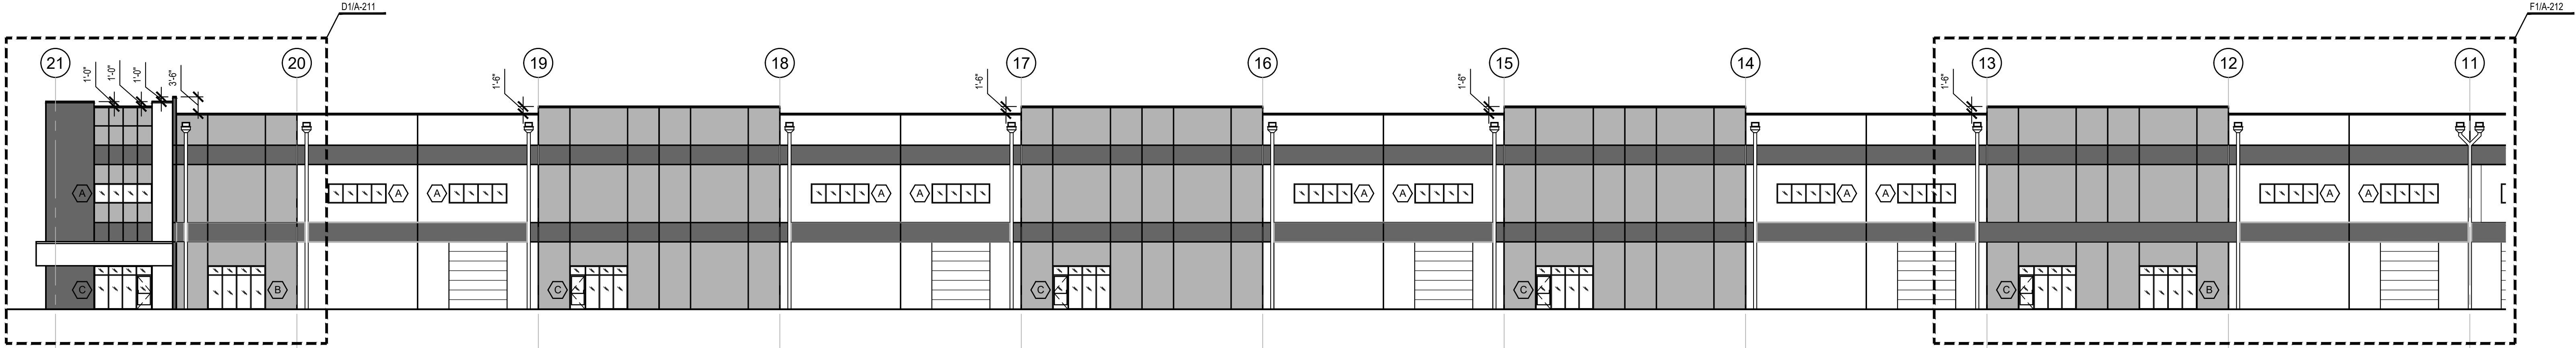

H2 PARTIAL NORTH ELEVATION - EAST END
SCALE: 1/16" = 1'-0"

A2 BLADE ELEVATION
SCALE: 1/16" = 1'-0"

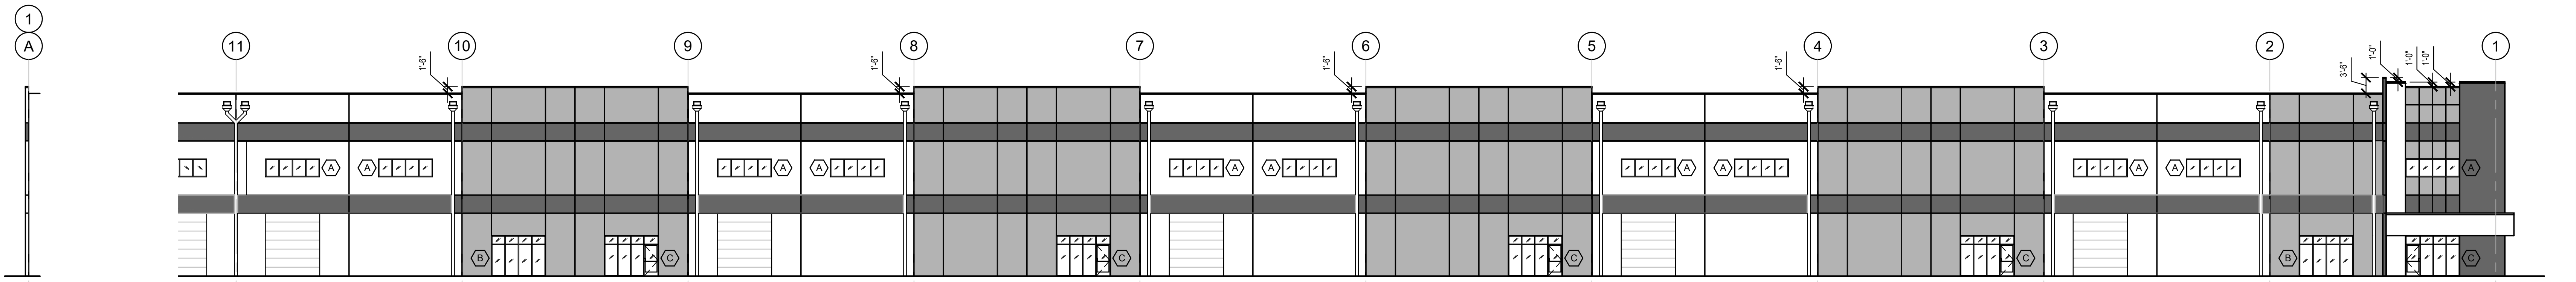

H1 RETURNS ON N/W/E
SCALE: 1/16" = 1'-0"

B1 PARTIAL NORTH ELEVATION - WEST END
SCALE: 1/16" = 1'-0"

Architect:

MIDWEST ARCHITECTS
1120 NW Eagle Ridge Blvd.
Grain Valley, Missouri 64029
t: (816) 229-8115

Client:

Ward Development
1120 NW Eagle Ridge Blvd.
Grain Valley, Missouri 64029
t: (816) 229-8115

Consultants:

Civil Engineering:
Engineering Solutions
50 SE 30th Street
Lee's Summit, Missouri 64082
t: (816) 625-9888

Structural Engineering:
Needham DBS
15950 College Blvd
Lenexa, KS 66219
t: (913) 385-5300

MEP Engineering:
JSC Engineers
1925 Central Street, Suite 201
Kansas City, MO 64108
t: (816) 272-5289

Revisions to technical submissions which are not made or approved by the licensee are prohibited.

Seal:

Michael Moore, MO Architect #200963212

Project Number: 2210

Project Type: NEW CONSTRUCTION

Project Name and Address:


TOWN CENTRE 22
NE Town Centre Blvd
Lee's Summit, Missouri 64064

Issue: 04.20.23
Building Permit Set
Plan Review Revisions 05.12.23
Paint Color Revisions 06.14.23


Sheet Title:

PARTIAL ELEVATIONS


A-210

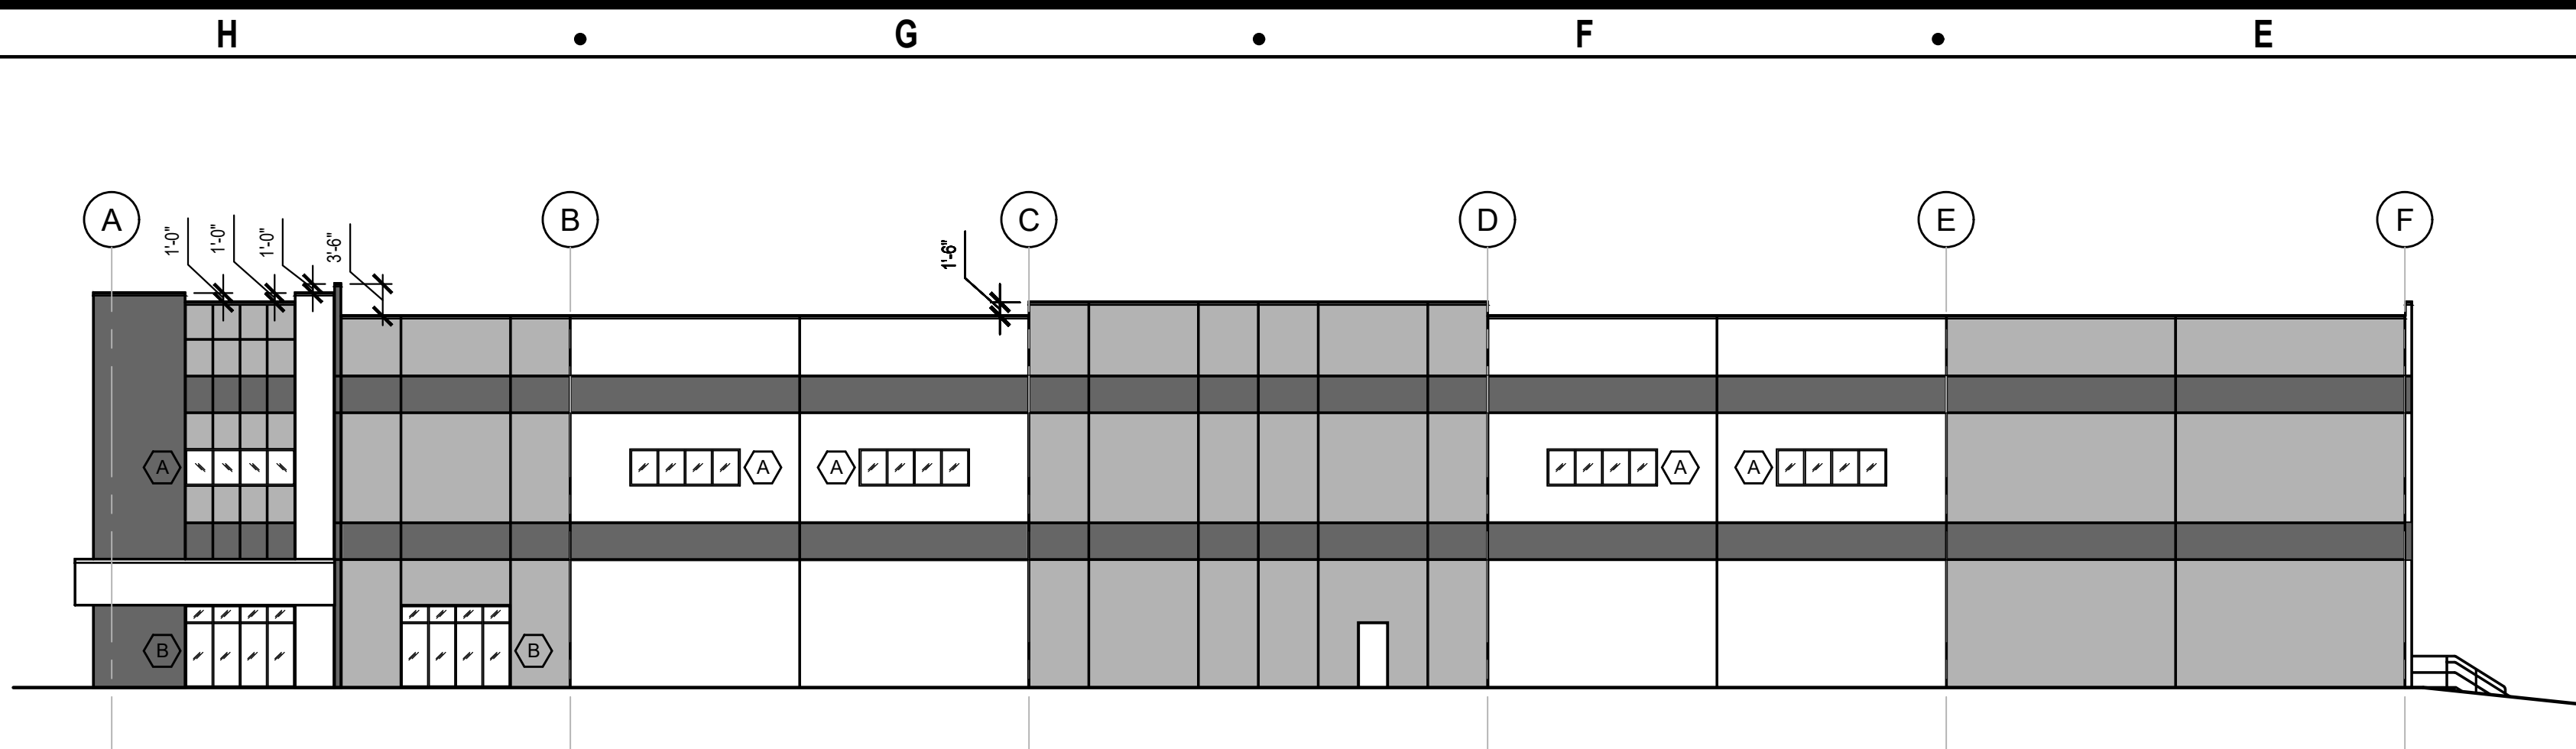


H7 WEST ELEVATION
SCALE: 1/16" = 1'-0"

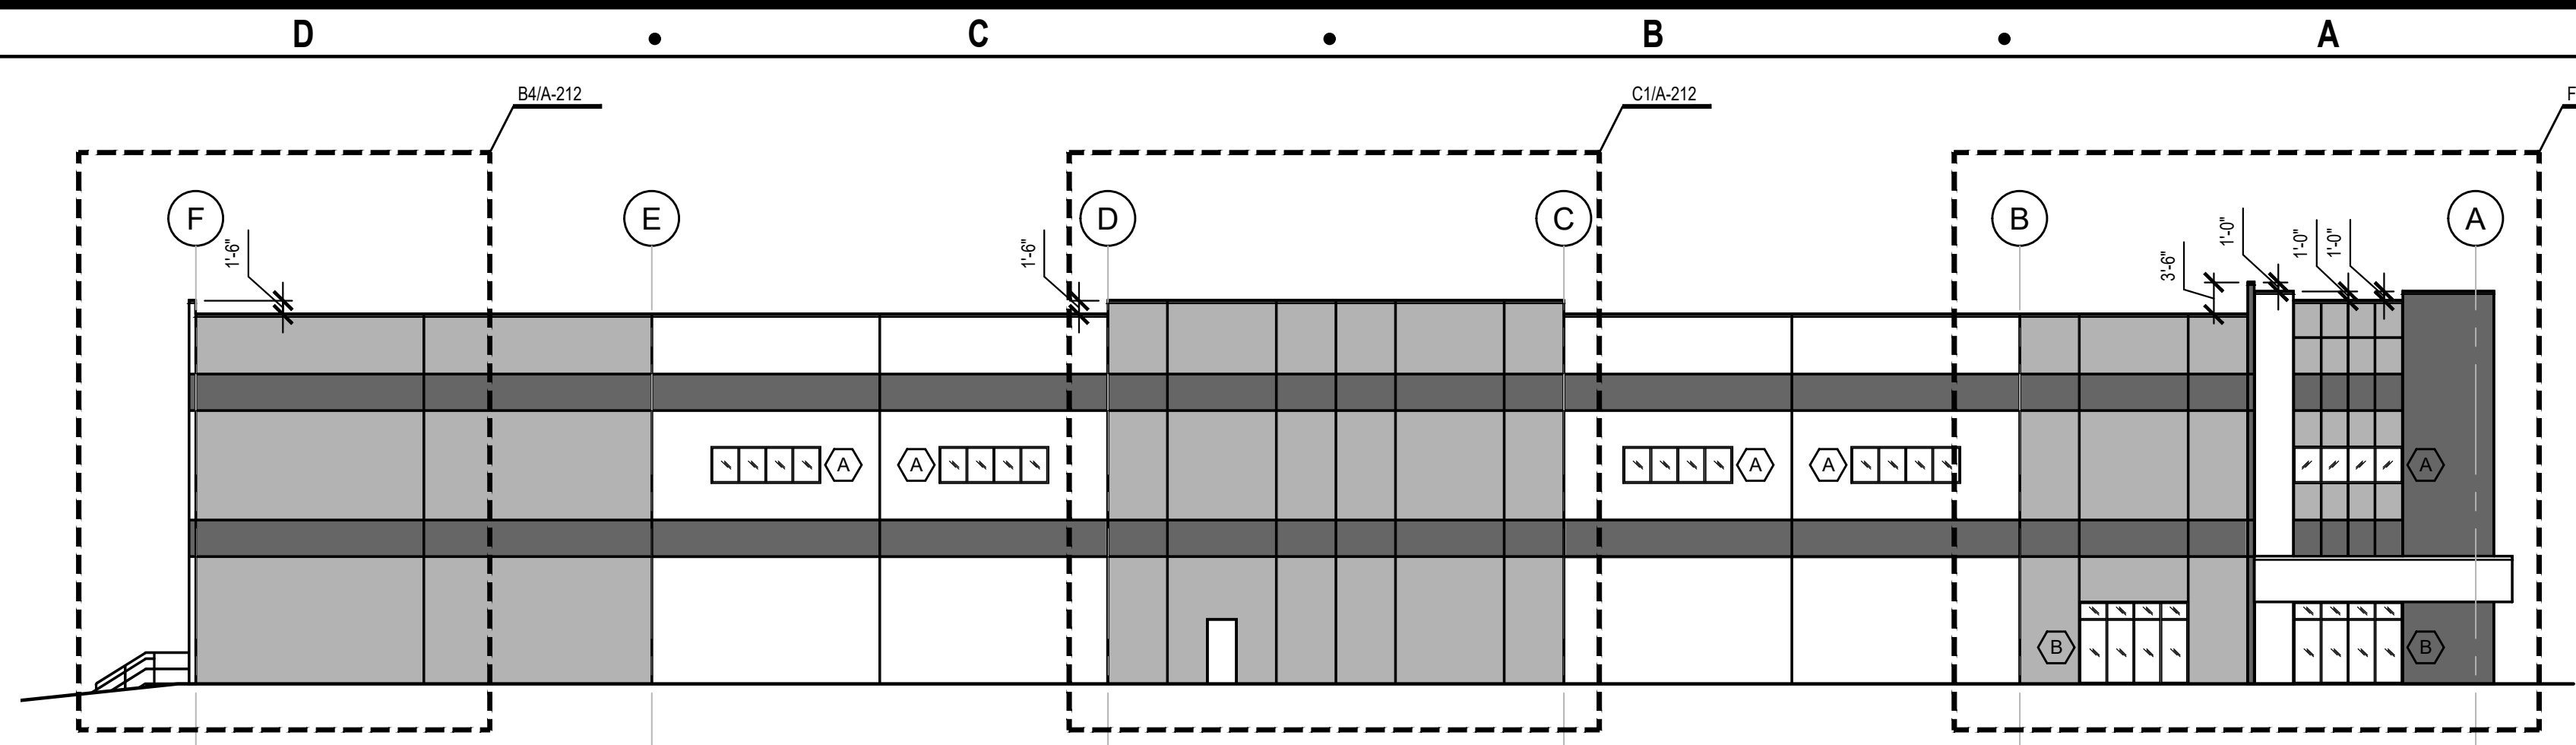


B7 EAST ELEVATION
SCALE: 1/16" = 1'-0"

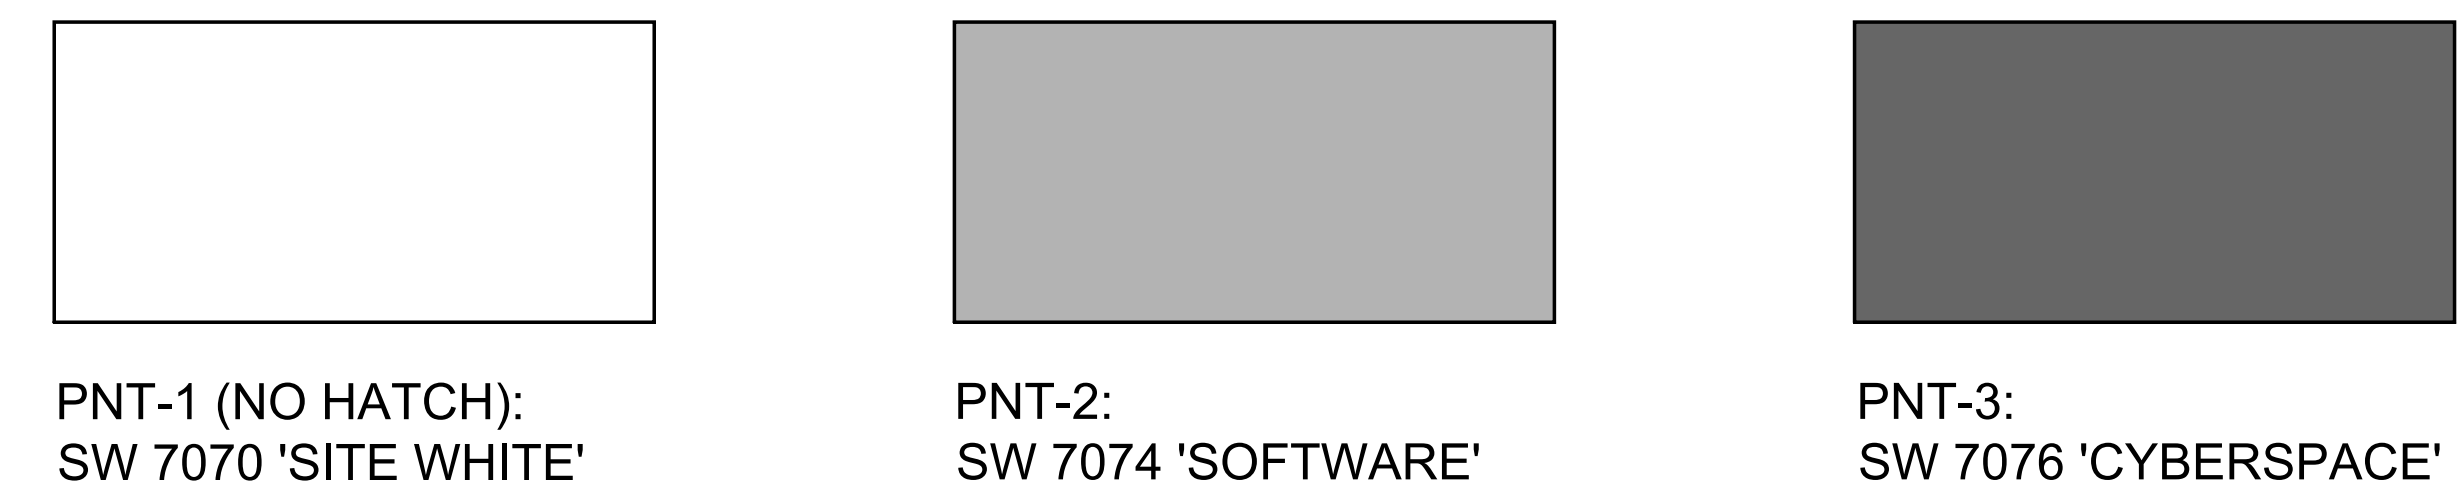


E6 PAINT COLOR LEGEND
SCALE: 1" = 1'-0"

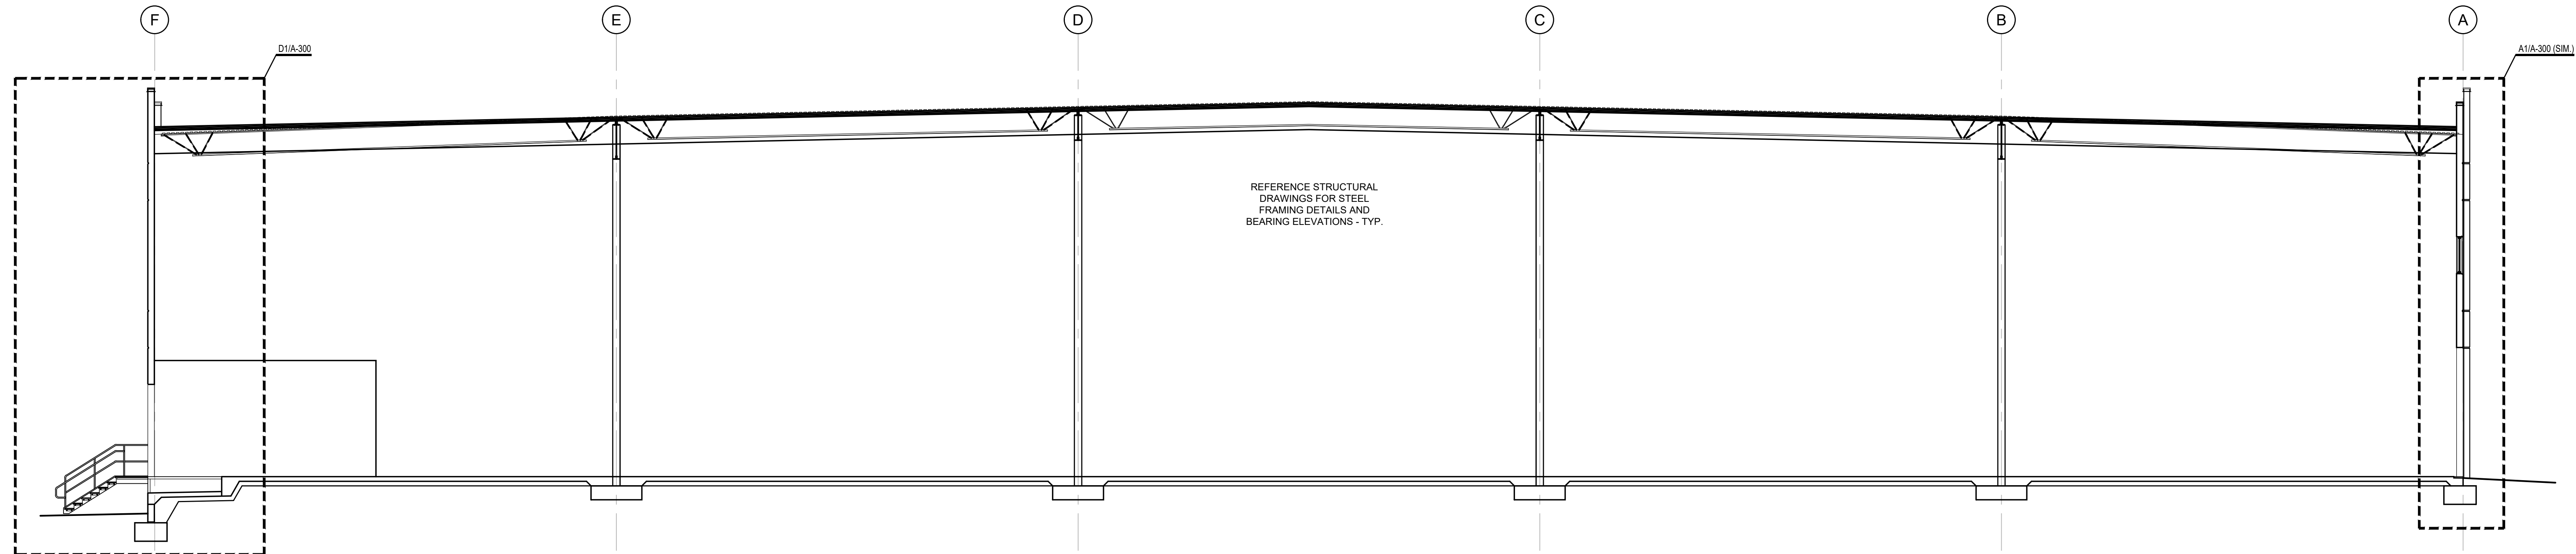

B4 BUILDING SECTION
SCALE: 1/8" = 1'-0"

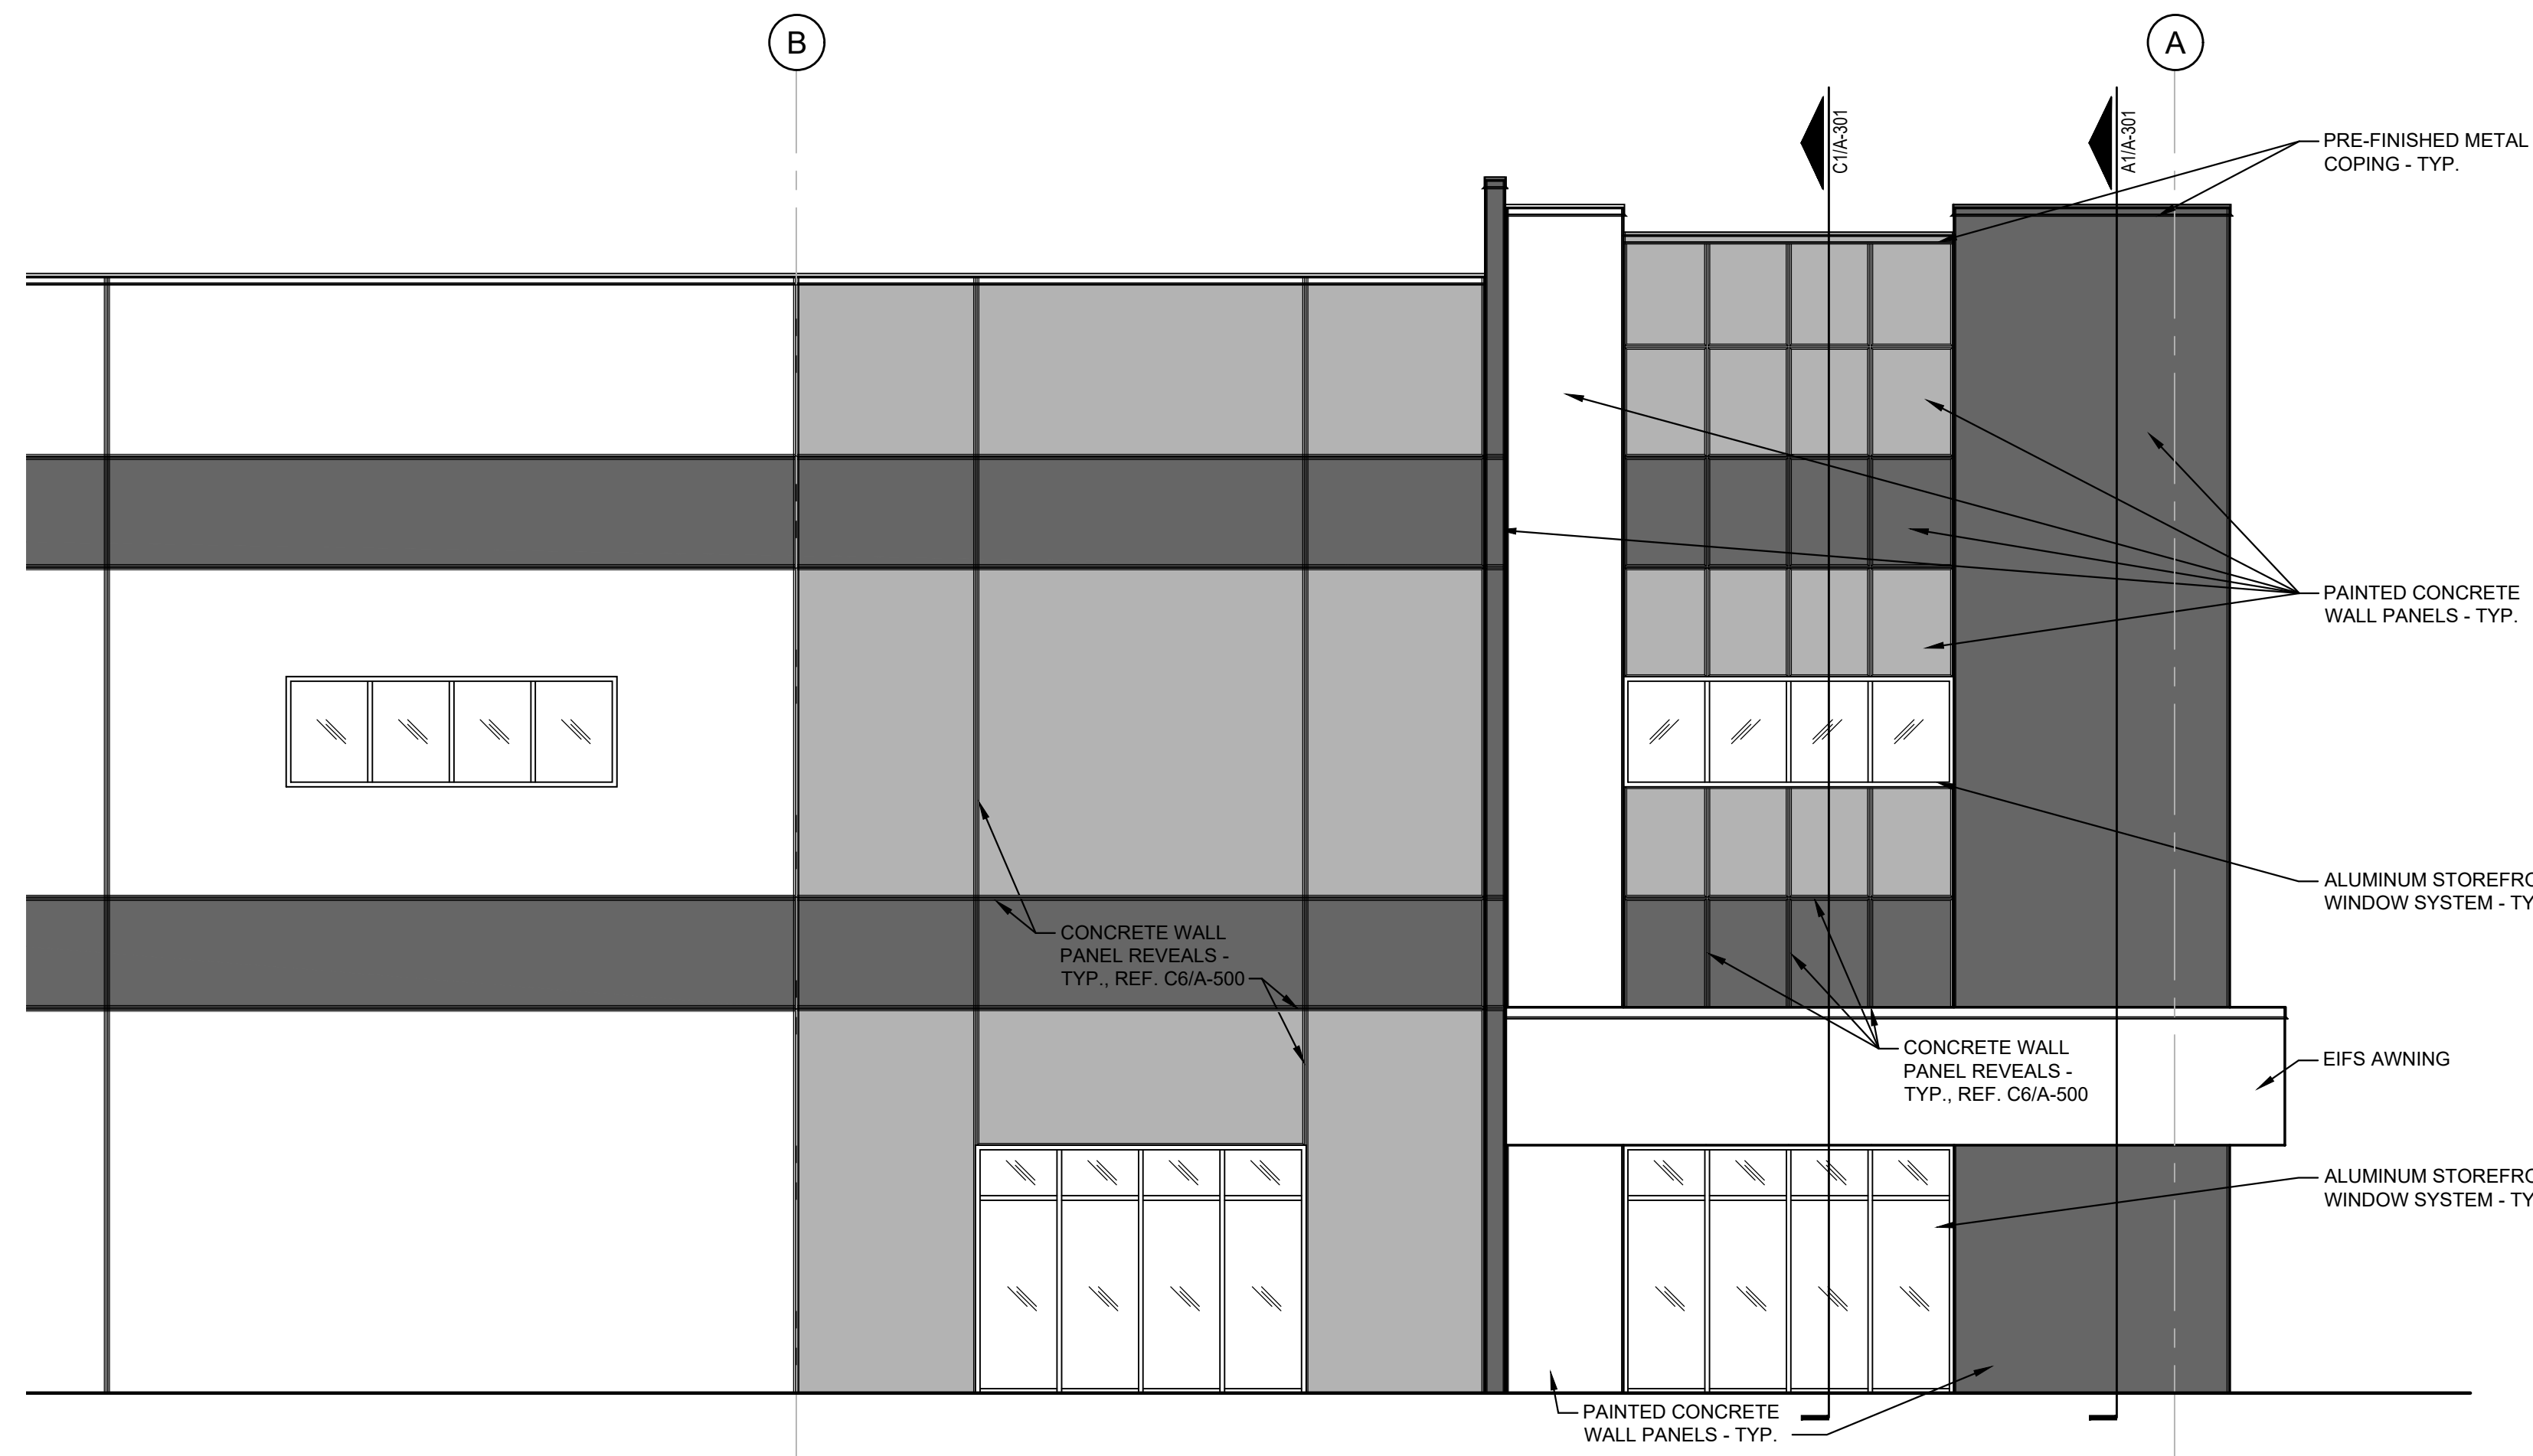

F1 ENLARGED EAST ELEVATION - NORTH END
SCALE: 3/16" = 1'-0"

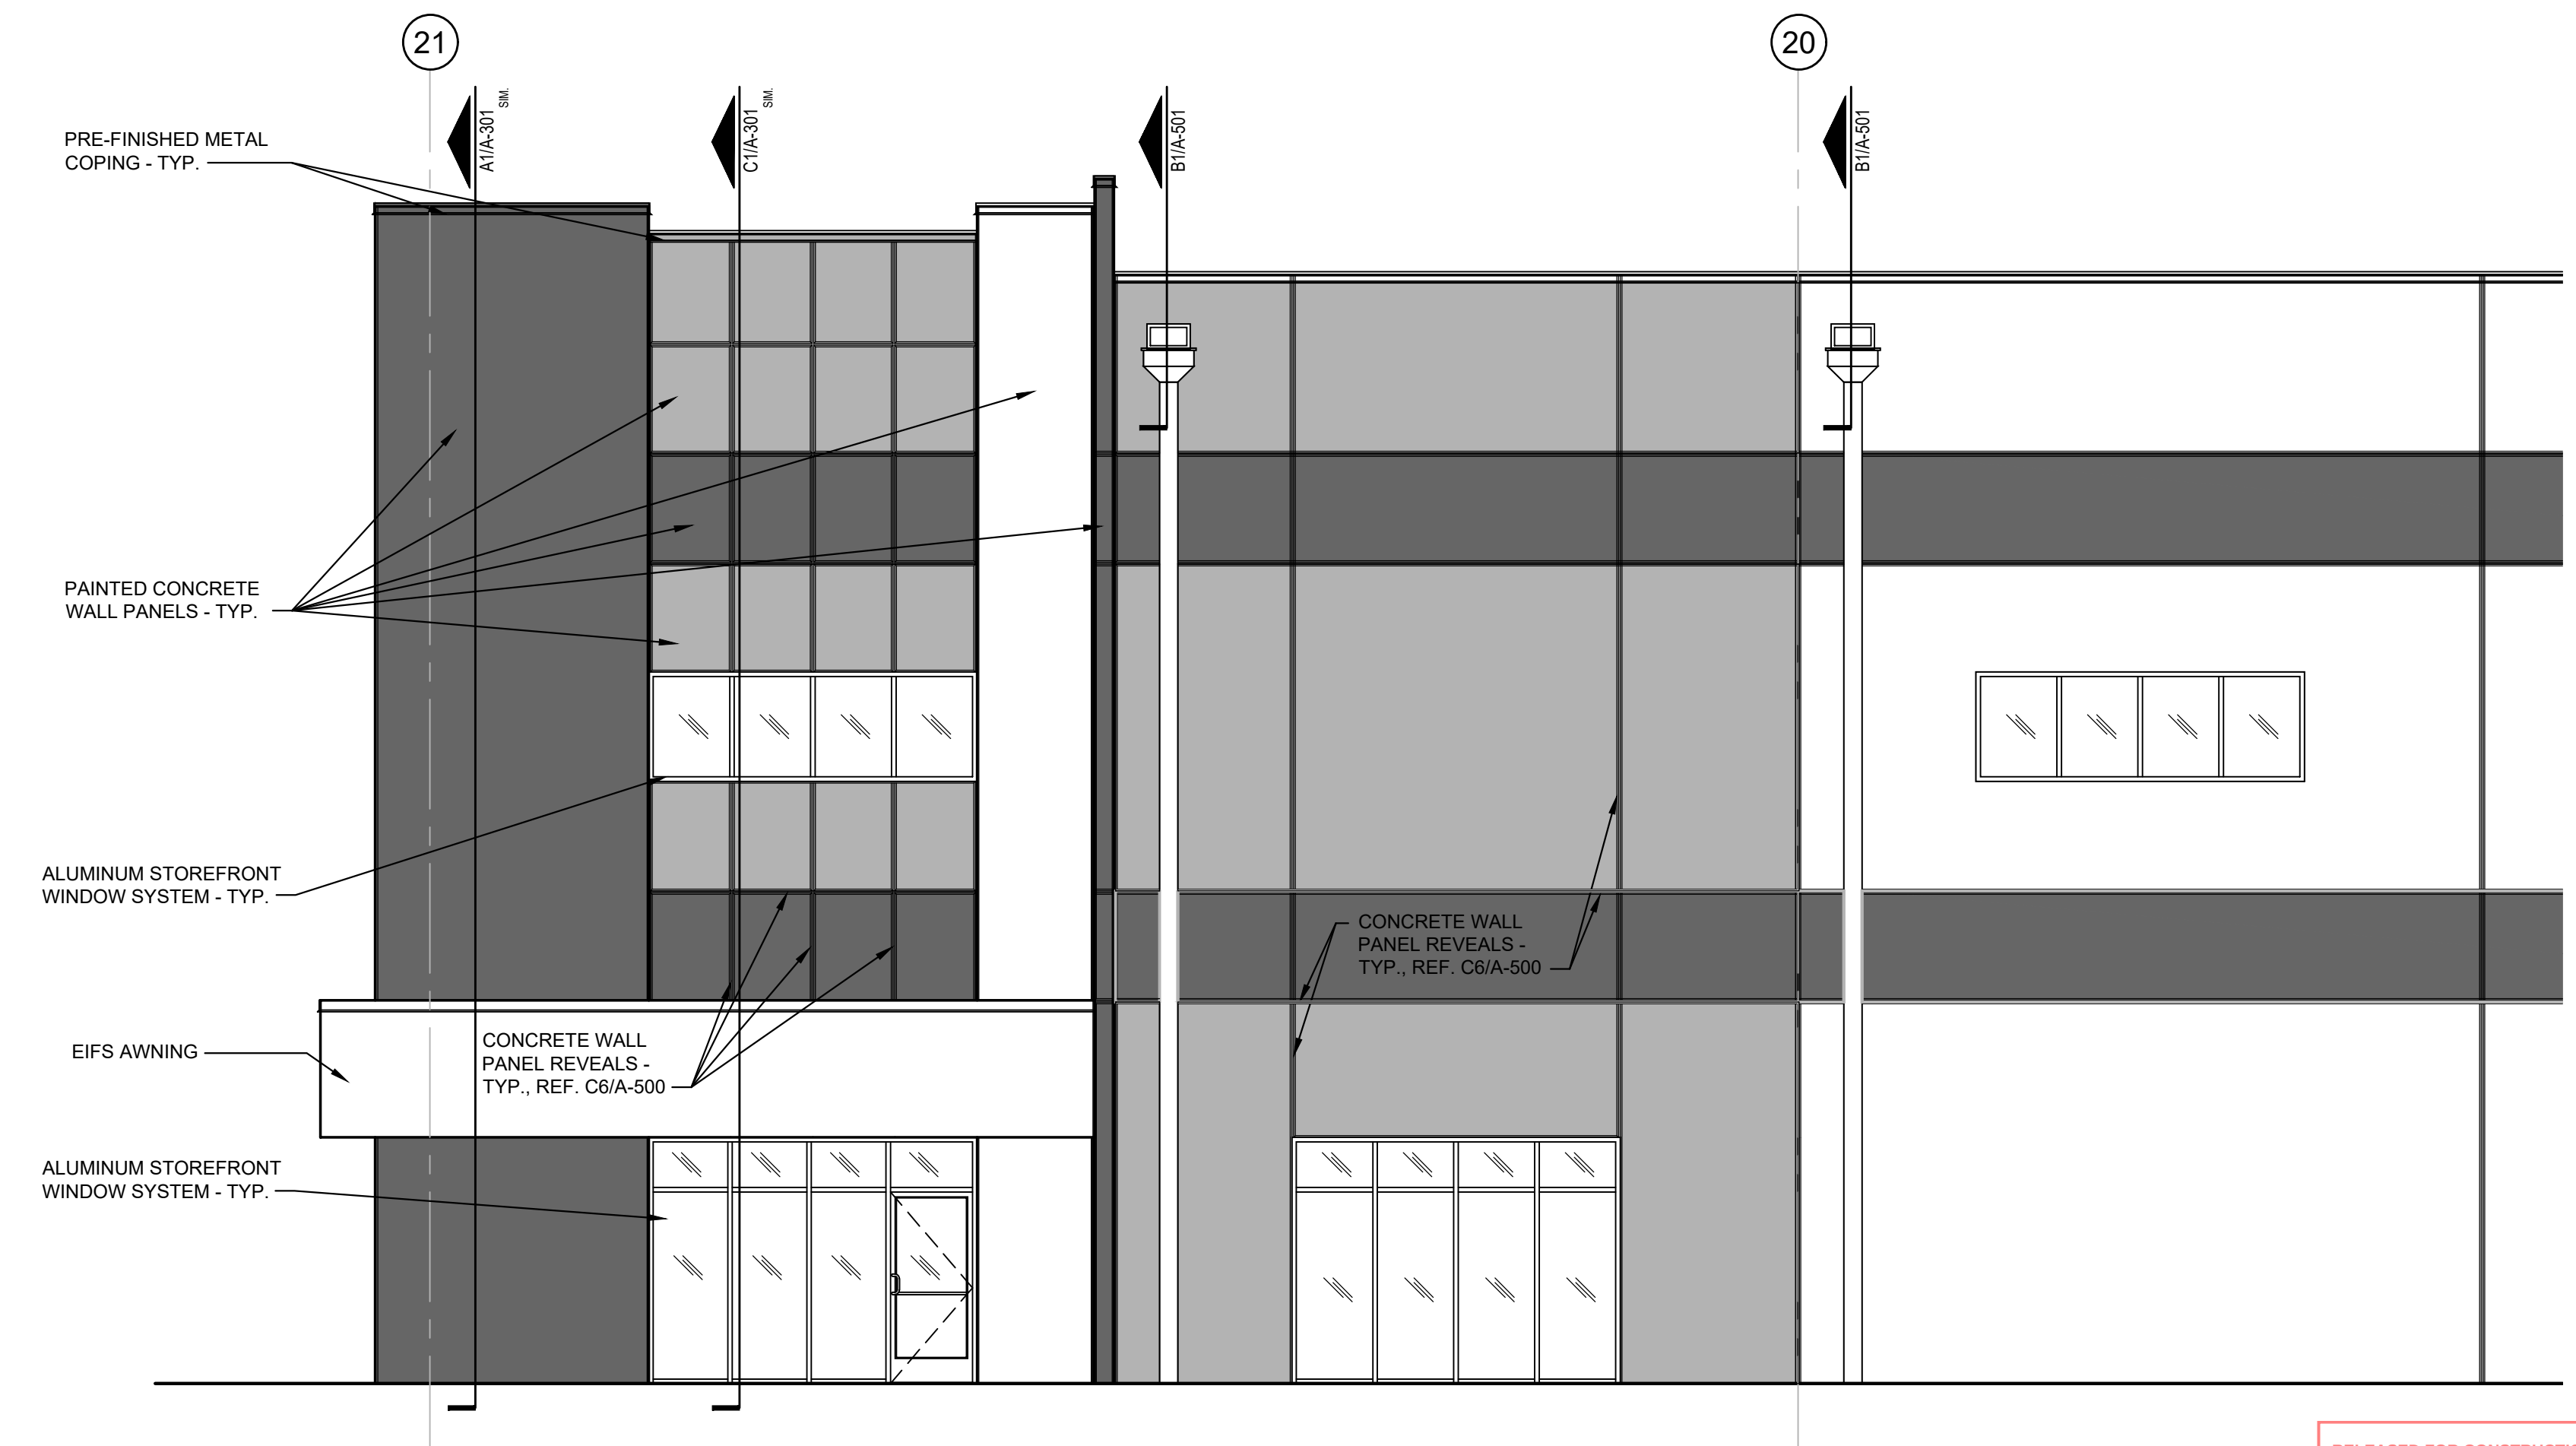

D1 ENLARGED NORTH ELEVATION - EAST END
SCALE: 3/16" = 1'-0"

RELEASED FOR CONSTRUCTION
Development Services Department
Lee's Summit, Missouri
07/07/2023

Architect:

MIDWEST ARCHITECTS
1120 NW Eagle Ridge Blvd.
Grain Valley, Missouri 64029
t: (816) 229-8115

Client:

Ward Development
1120 NW Eagle Ridge Blvd.
Grain Valley, Missouri 64029
t: (816) 229-8115

Consultants:

Civil Engineering:
Engineering Solutions
50 SE 30th Street
Lee's Summit, Missouri 64082
t: (816) 623-9888

Structural Engineering:
Needham DBS
15950 College Blvd
Lenexa, KS 66219
t: (913) 385-5300

MEP Engineering:
JSC Engineers
1925 Central Street, Suite 201
Kansas City, MO 64108
t: (816) 272-5289

Revisions to technical submissions which are not made or approved by the licensee are prohibited.

Seal:

STATE OF MISSOURI
MICHAEL MOORES
NUMBER
A-2009032812
06.14.23
Michael Moores, MO Architect #2009032812

Project Number: 2210

Project Type: NEW CONSTRUCTION


Project Name and Address:

TOWN CENTRE 22
NE Town Centre Blvd
Lee's Summit, Missouri 64064


Issue: 04.20.23
Building Permit Set
Plan Review Revisions 05.12.23
Paint Color Revisions 06.14.23

Sheet Title:


PARTIAL / ENLARGED ELEVATIONS
BUILDING SECTION
A-211

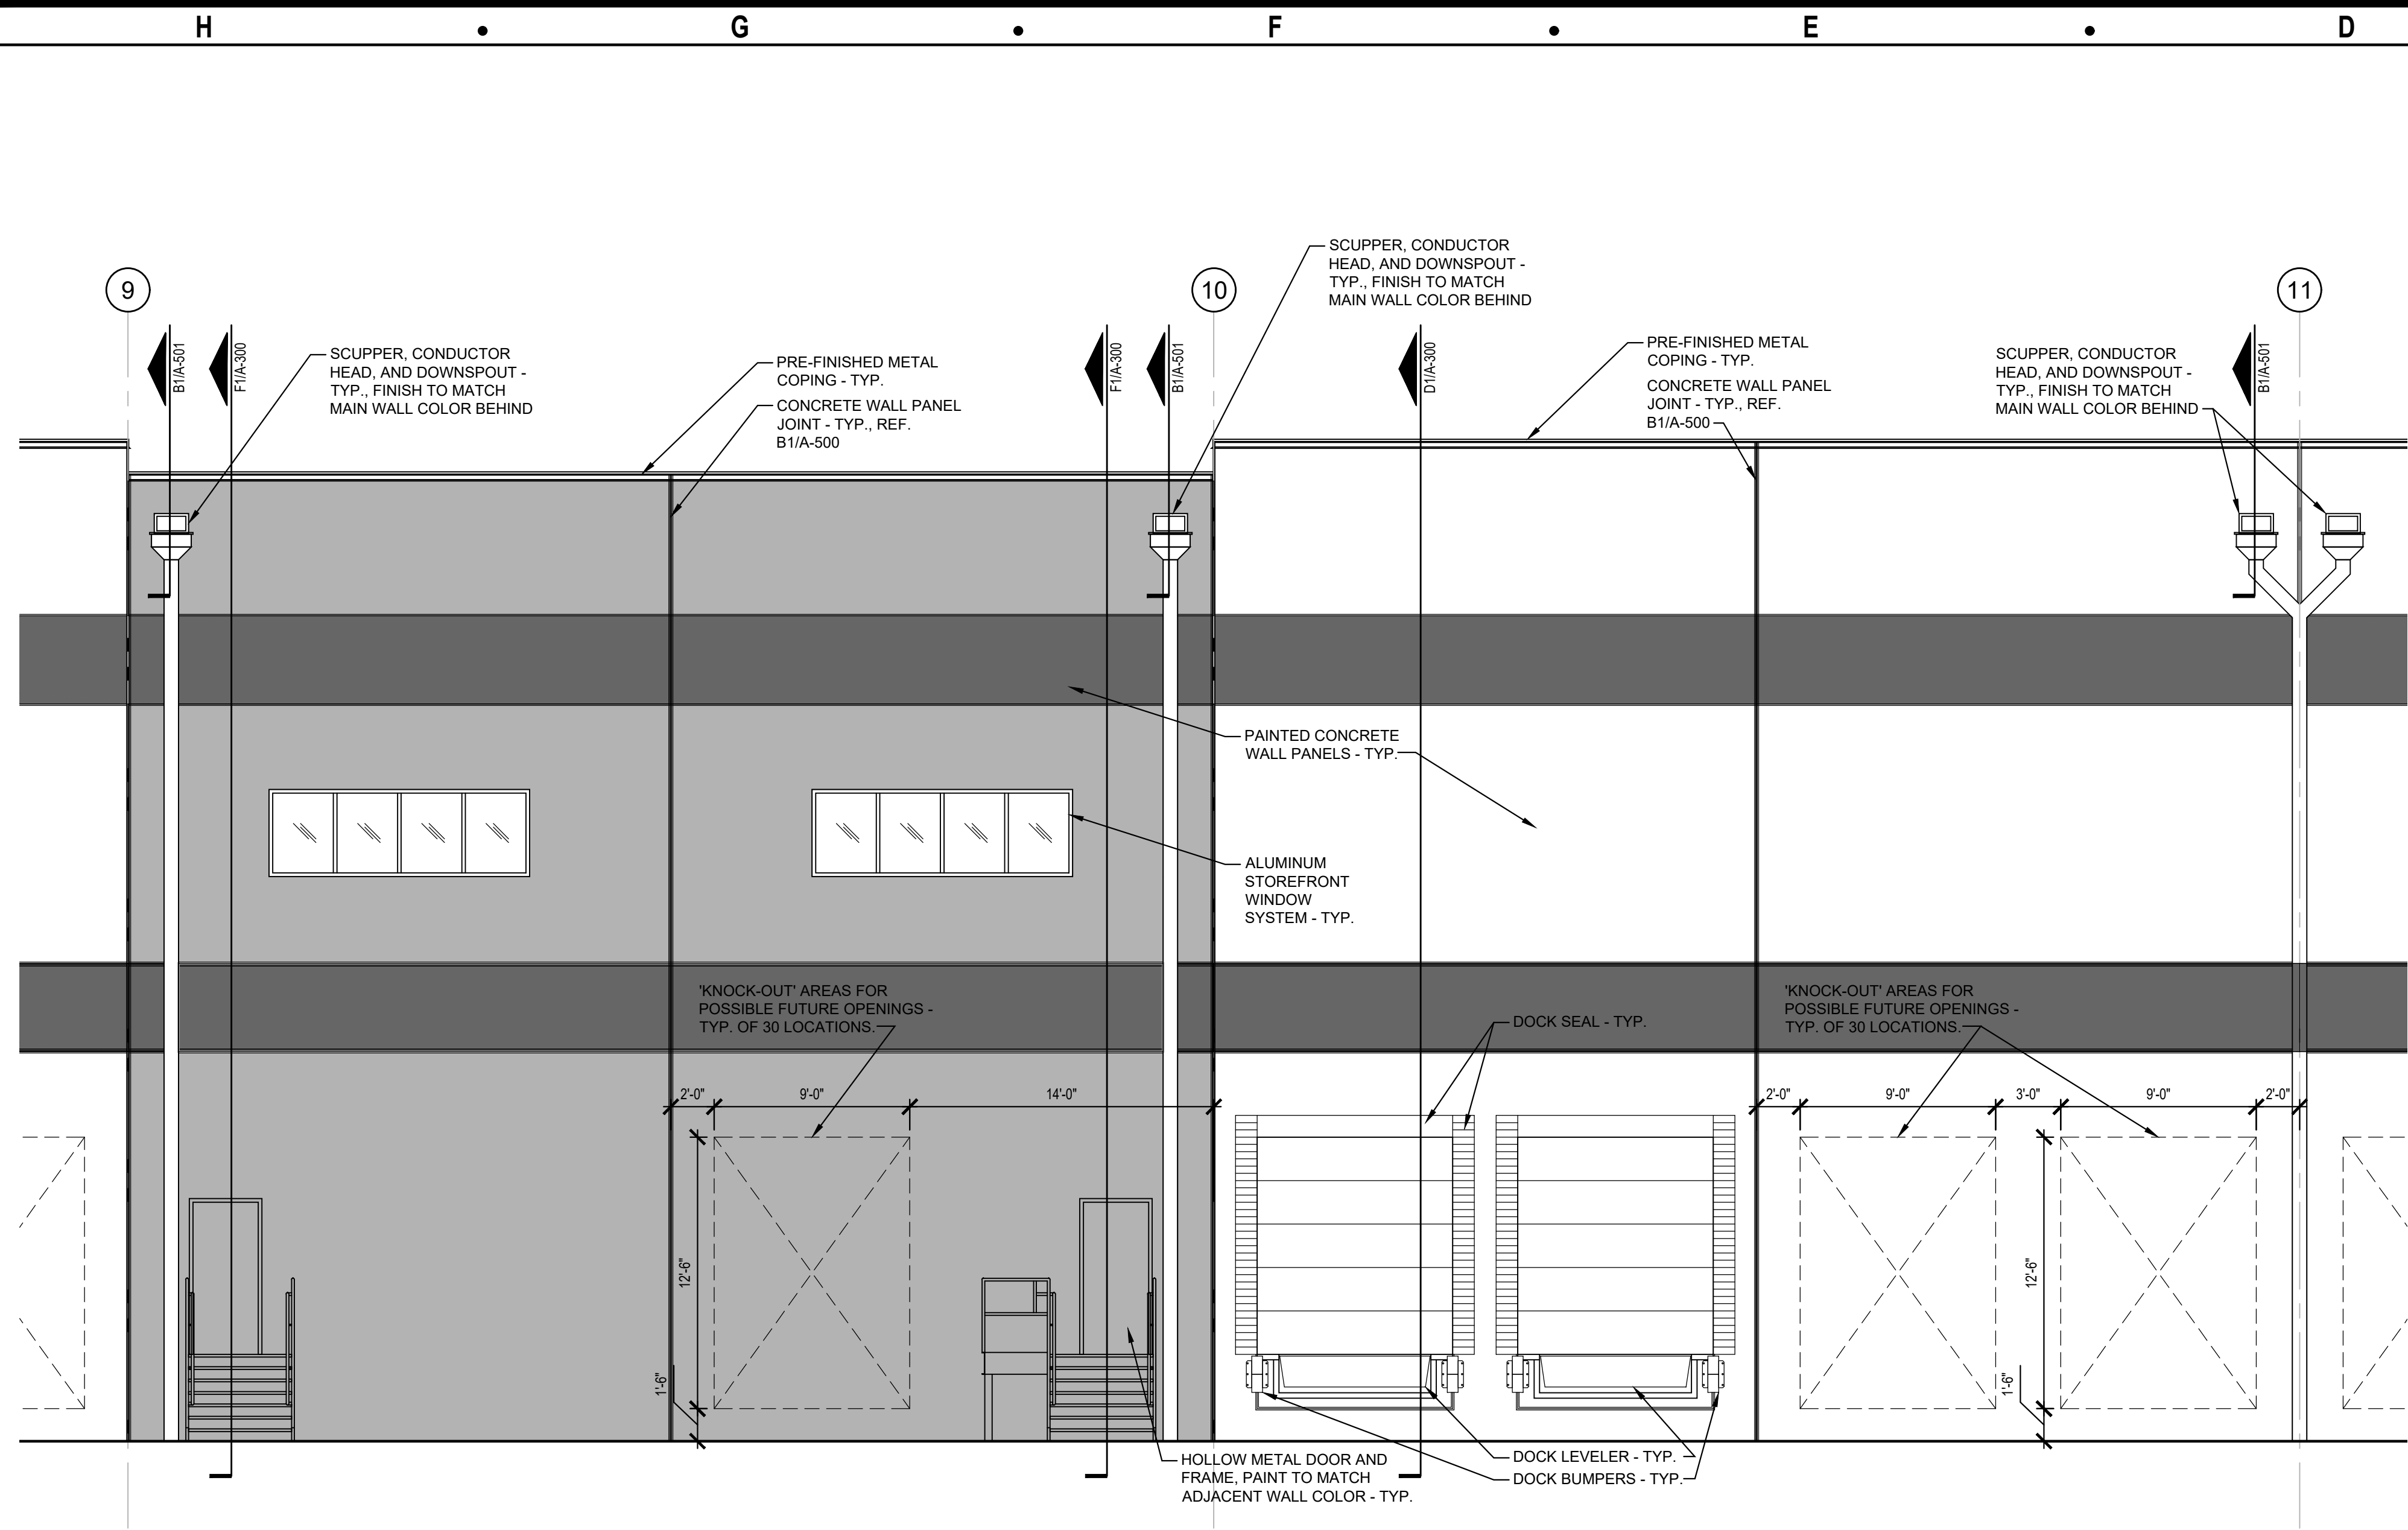


F4 ENLARGED SOUTH ELEVATION
SCALE: 3/16" = 1'-0"

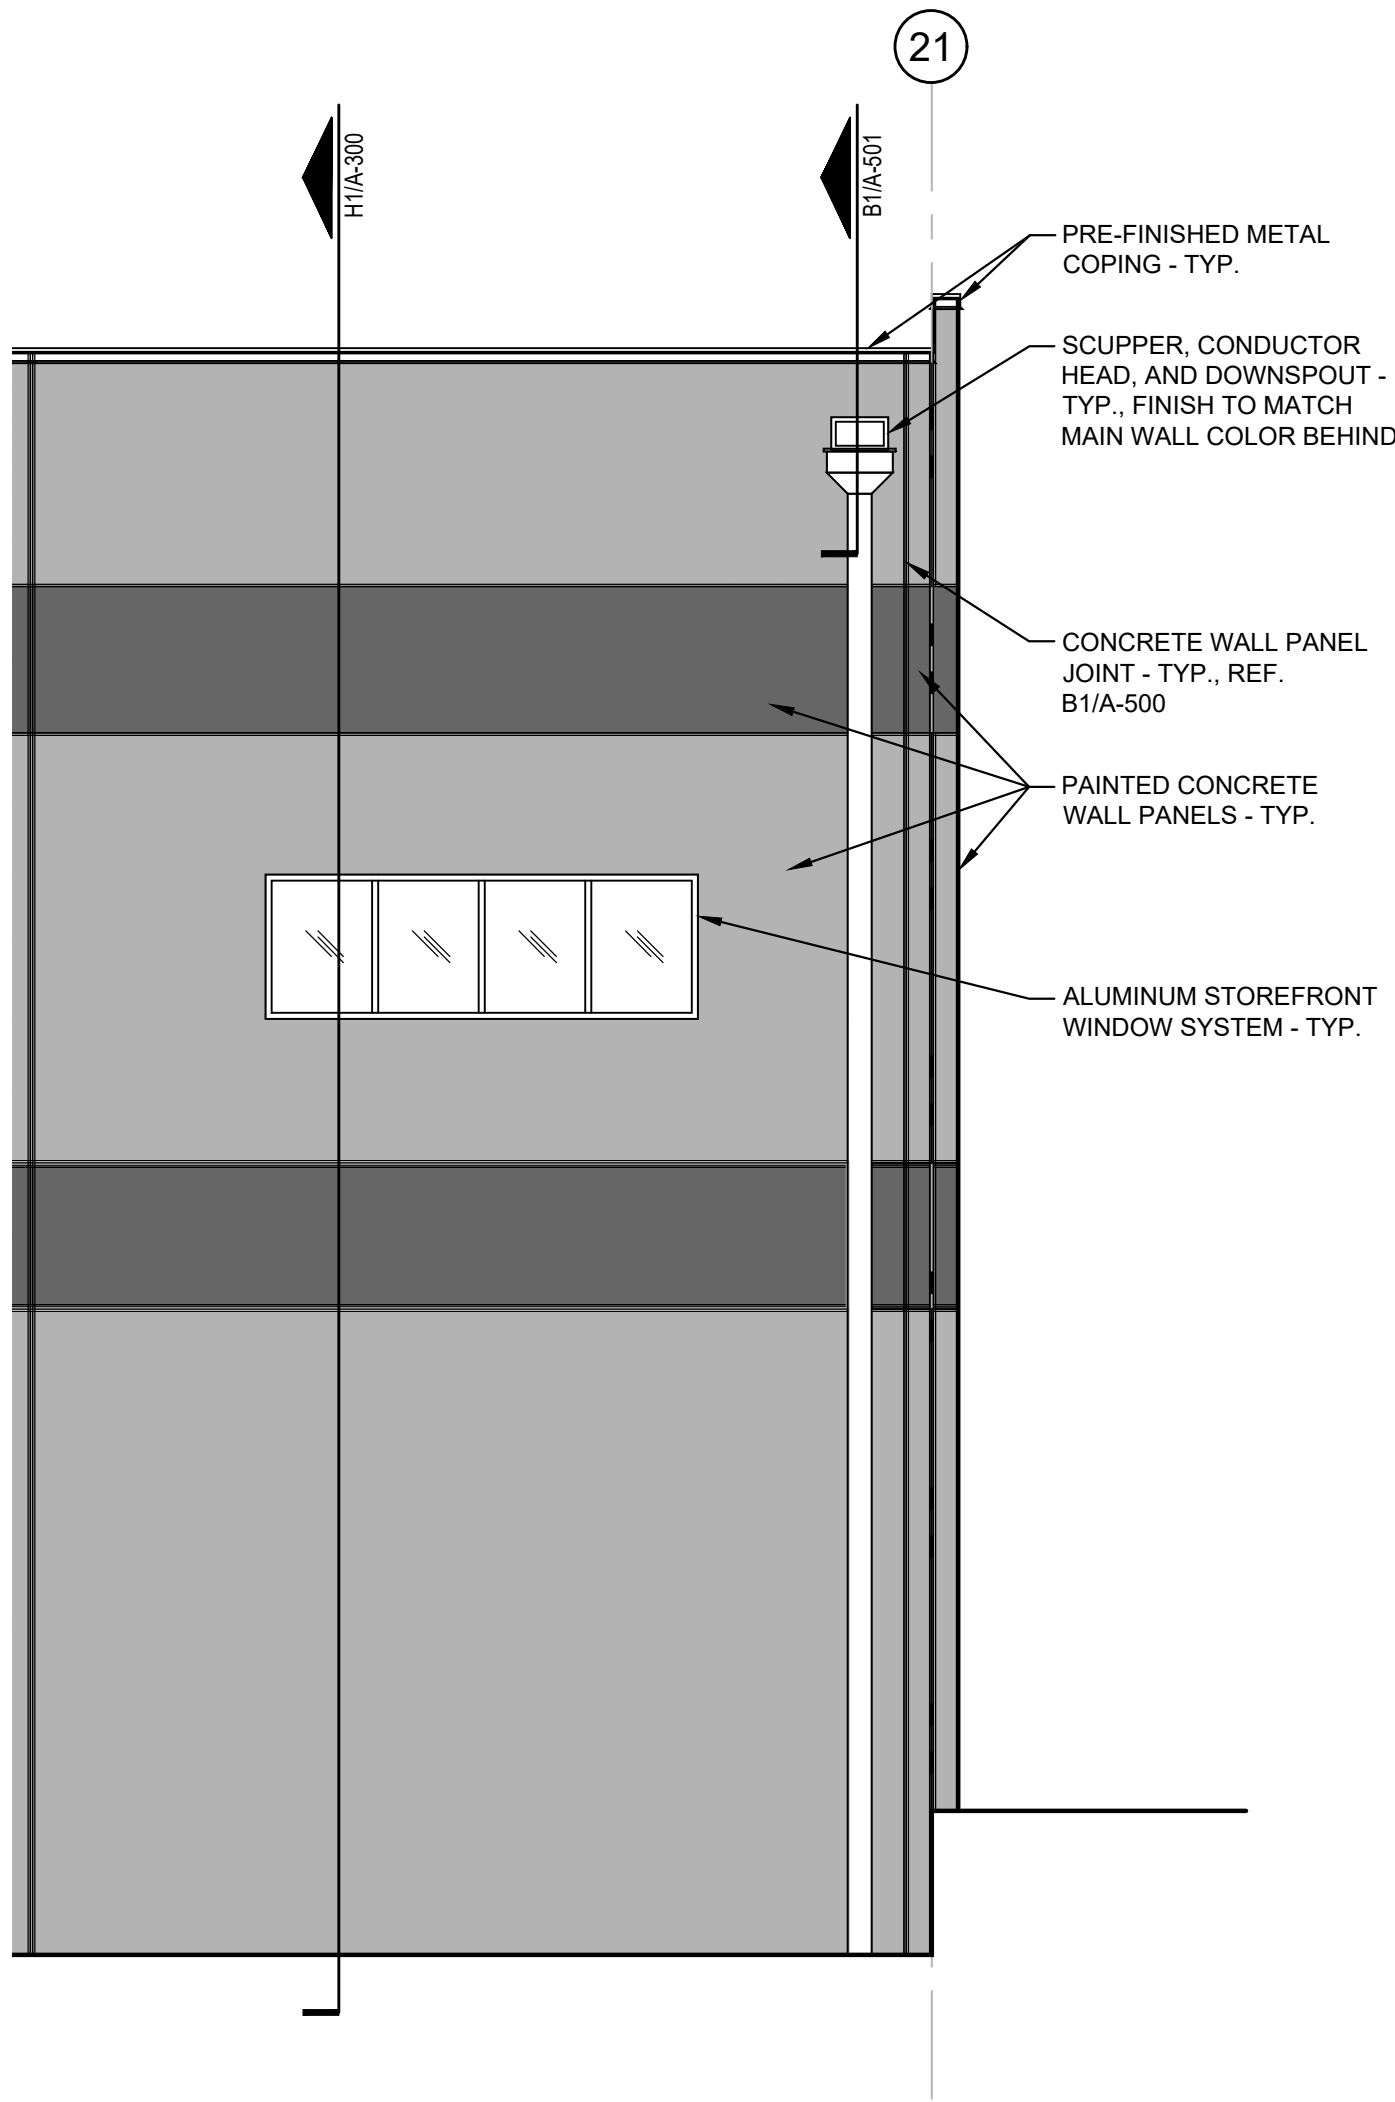


D4 SOUTH - E. END (W. END SIM.)
SCALE: 3/16" = 1'-0"

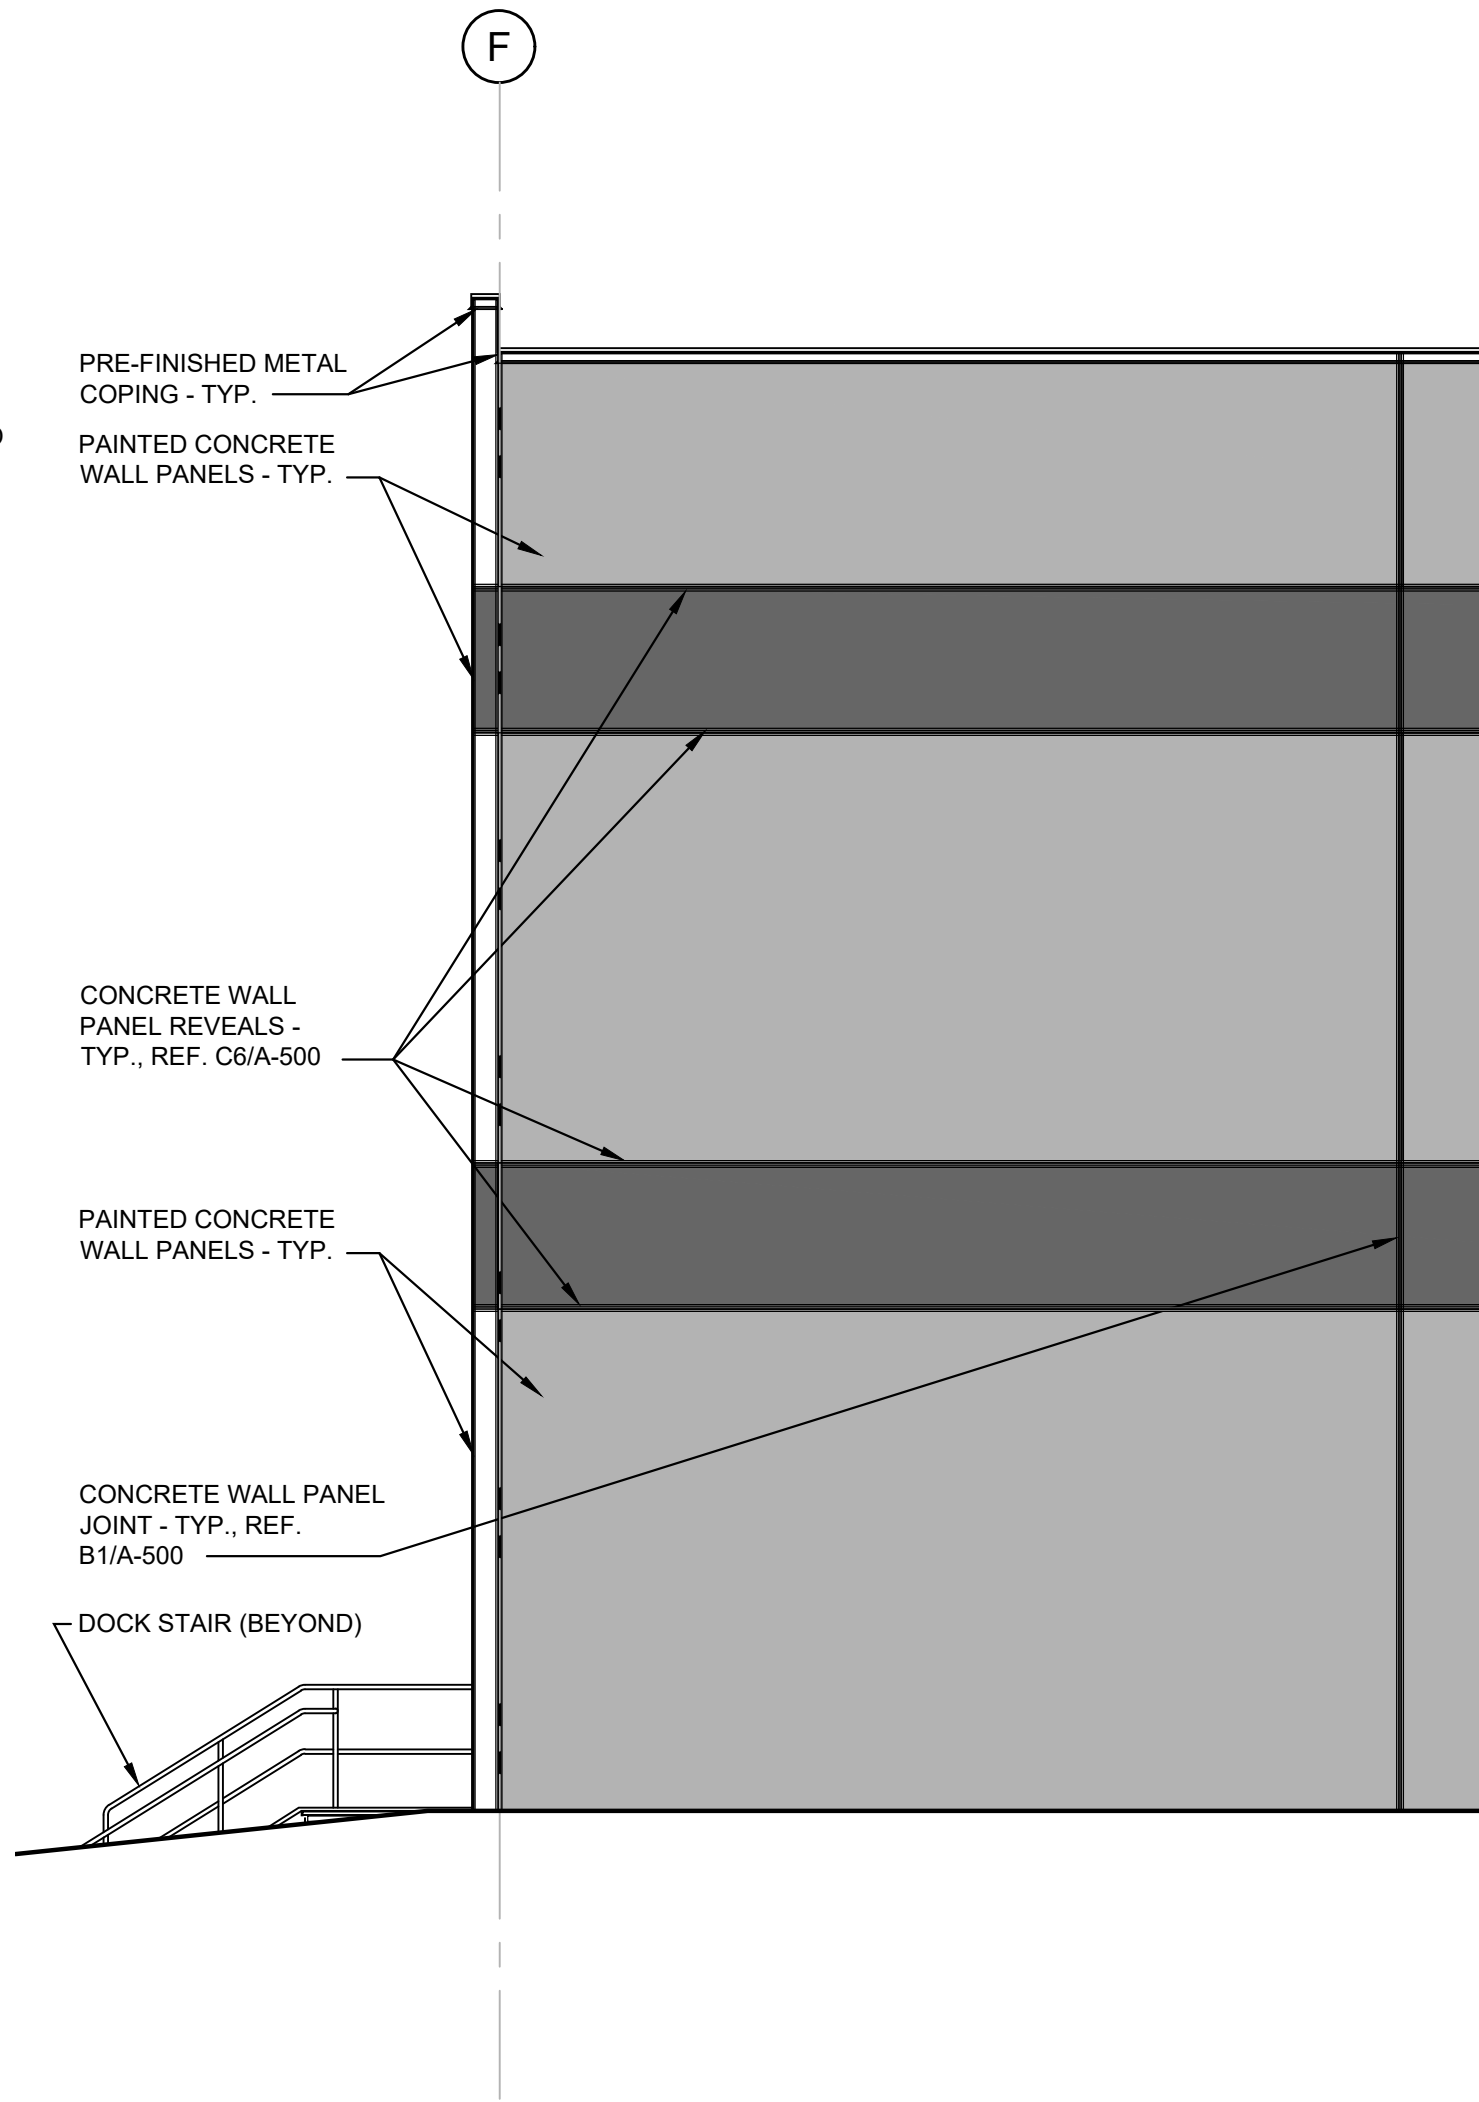

B4 EAST - S. END (WEST - S. END SIM.)
SCALE: 3/16" = 1'-0"

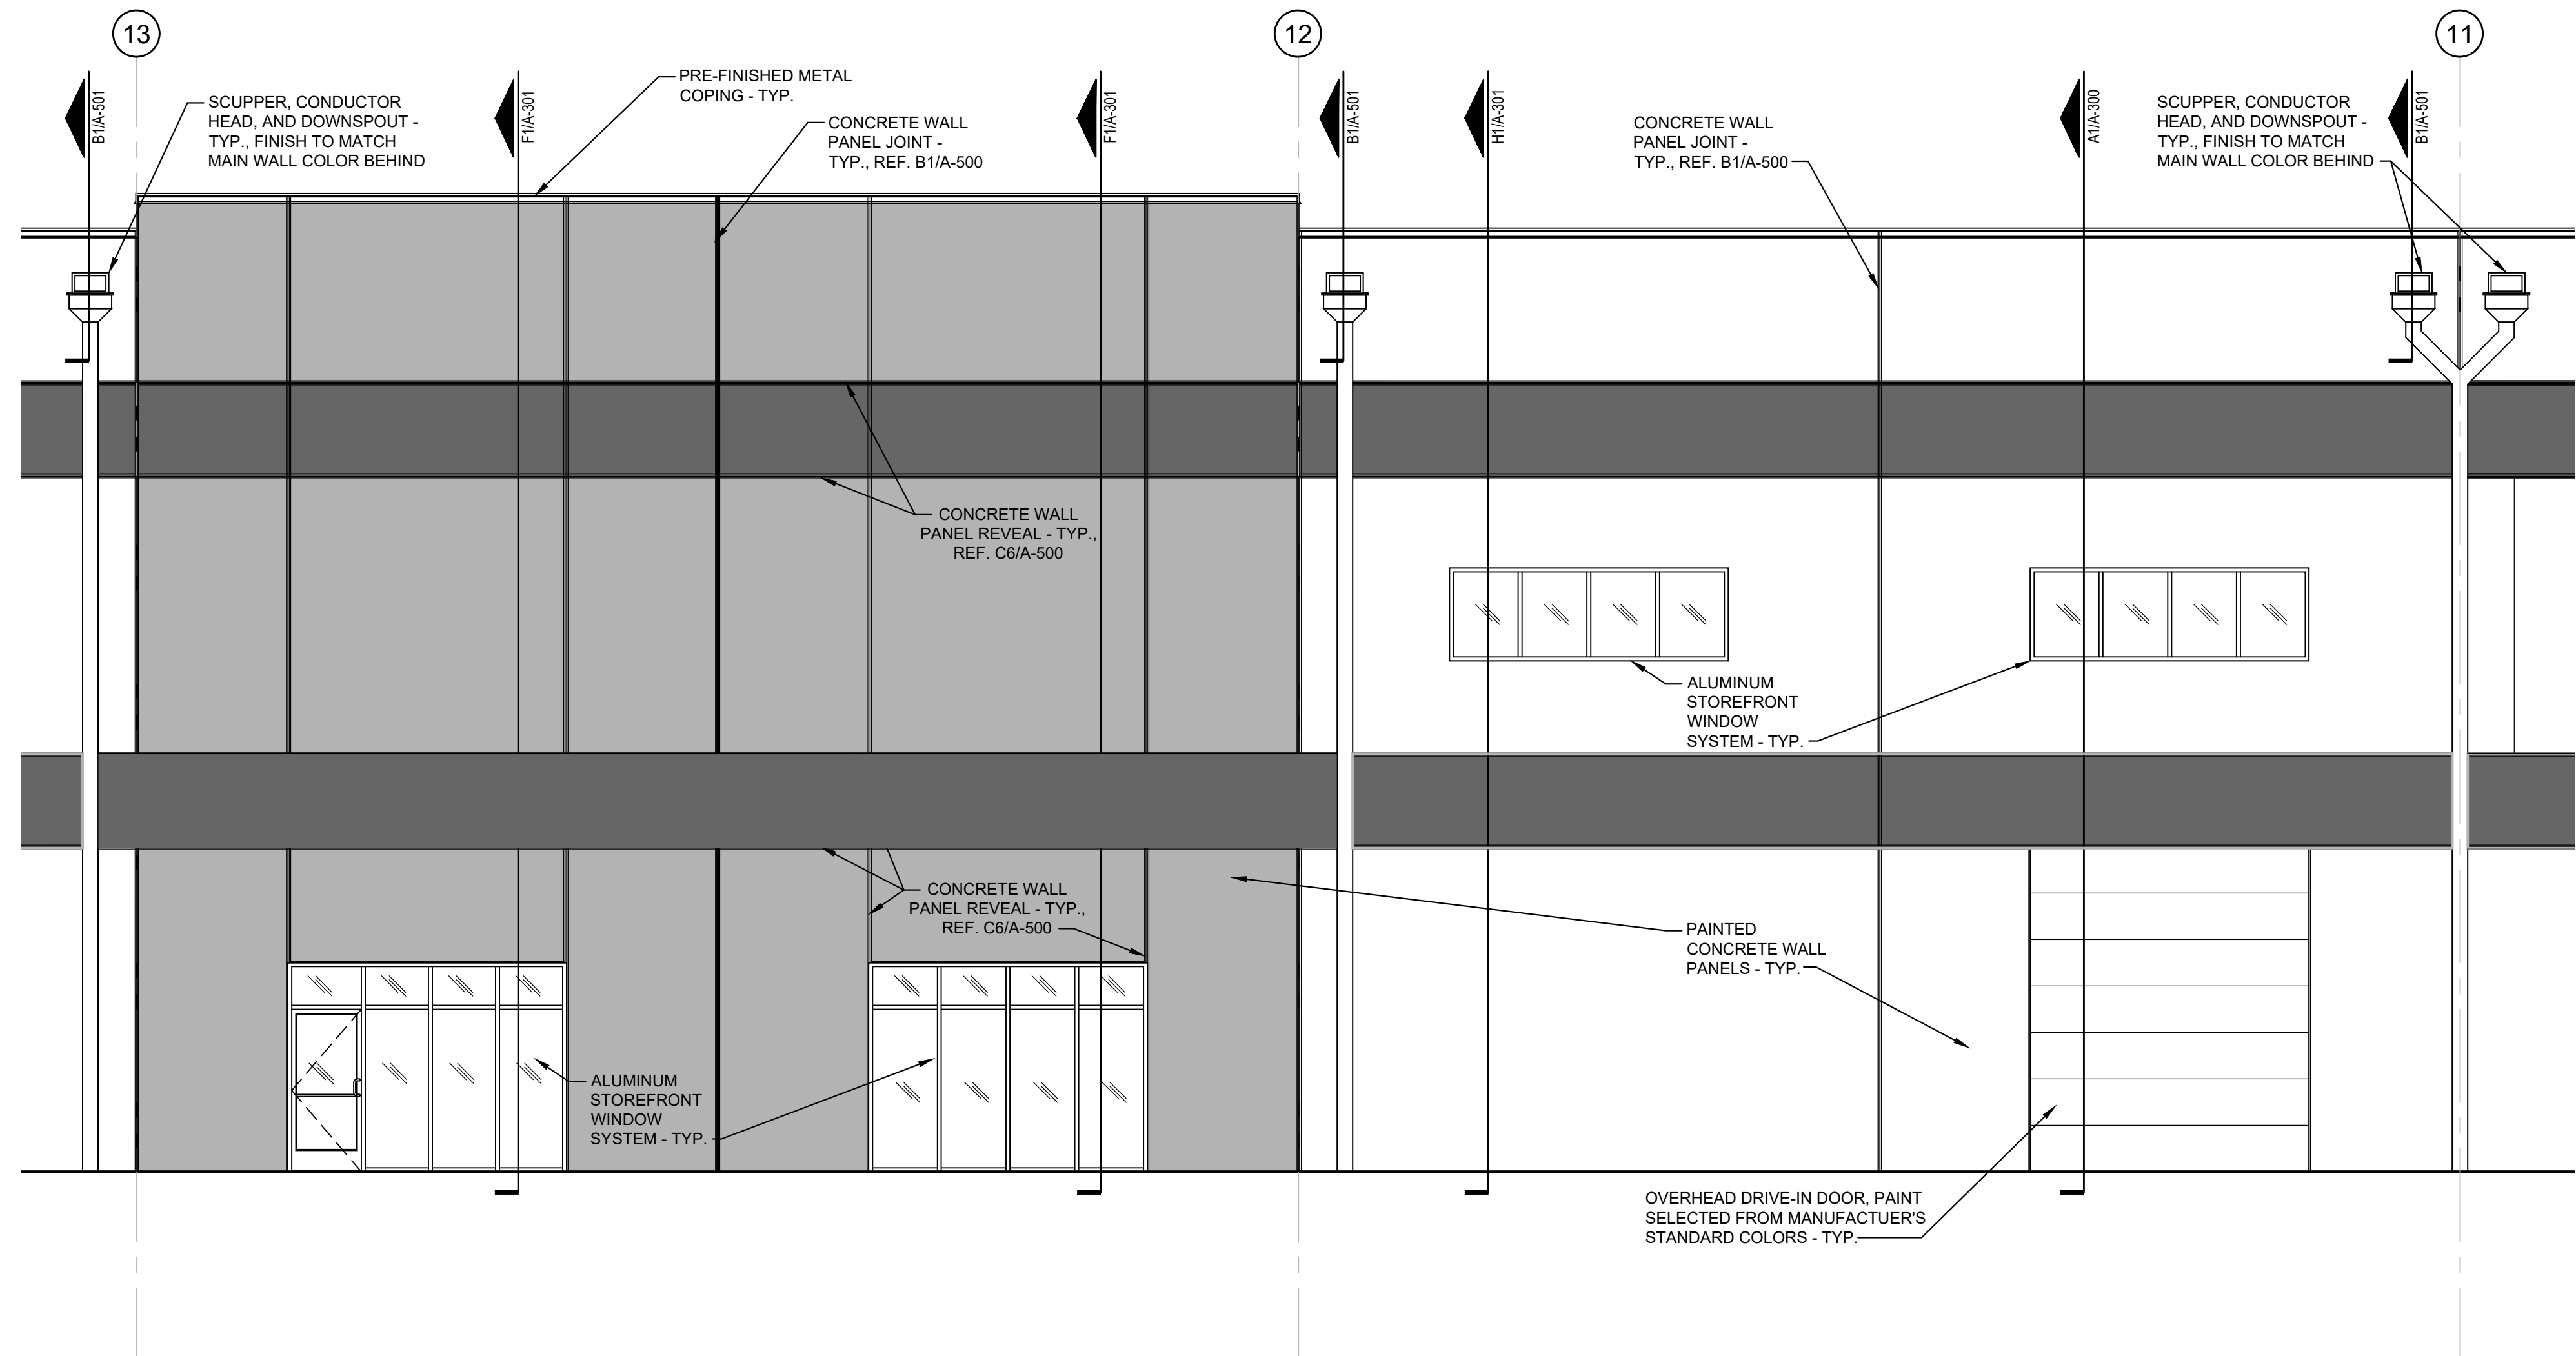

F1 ENLARGED NORTH ELEVATION
SCALE: 3/16" = 1'-0"

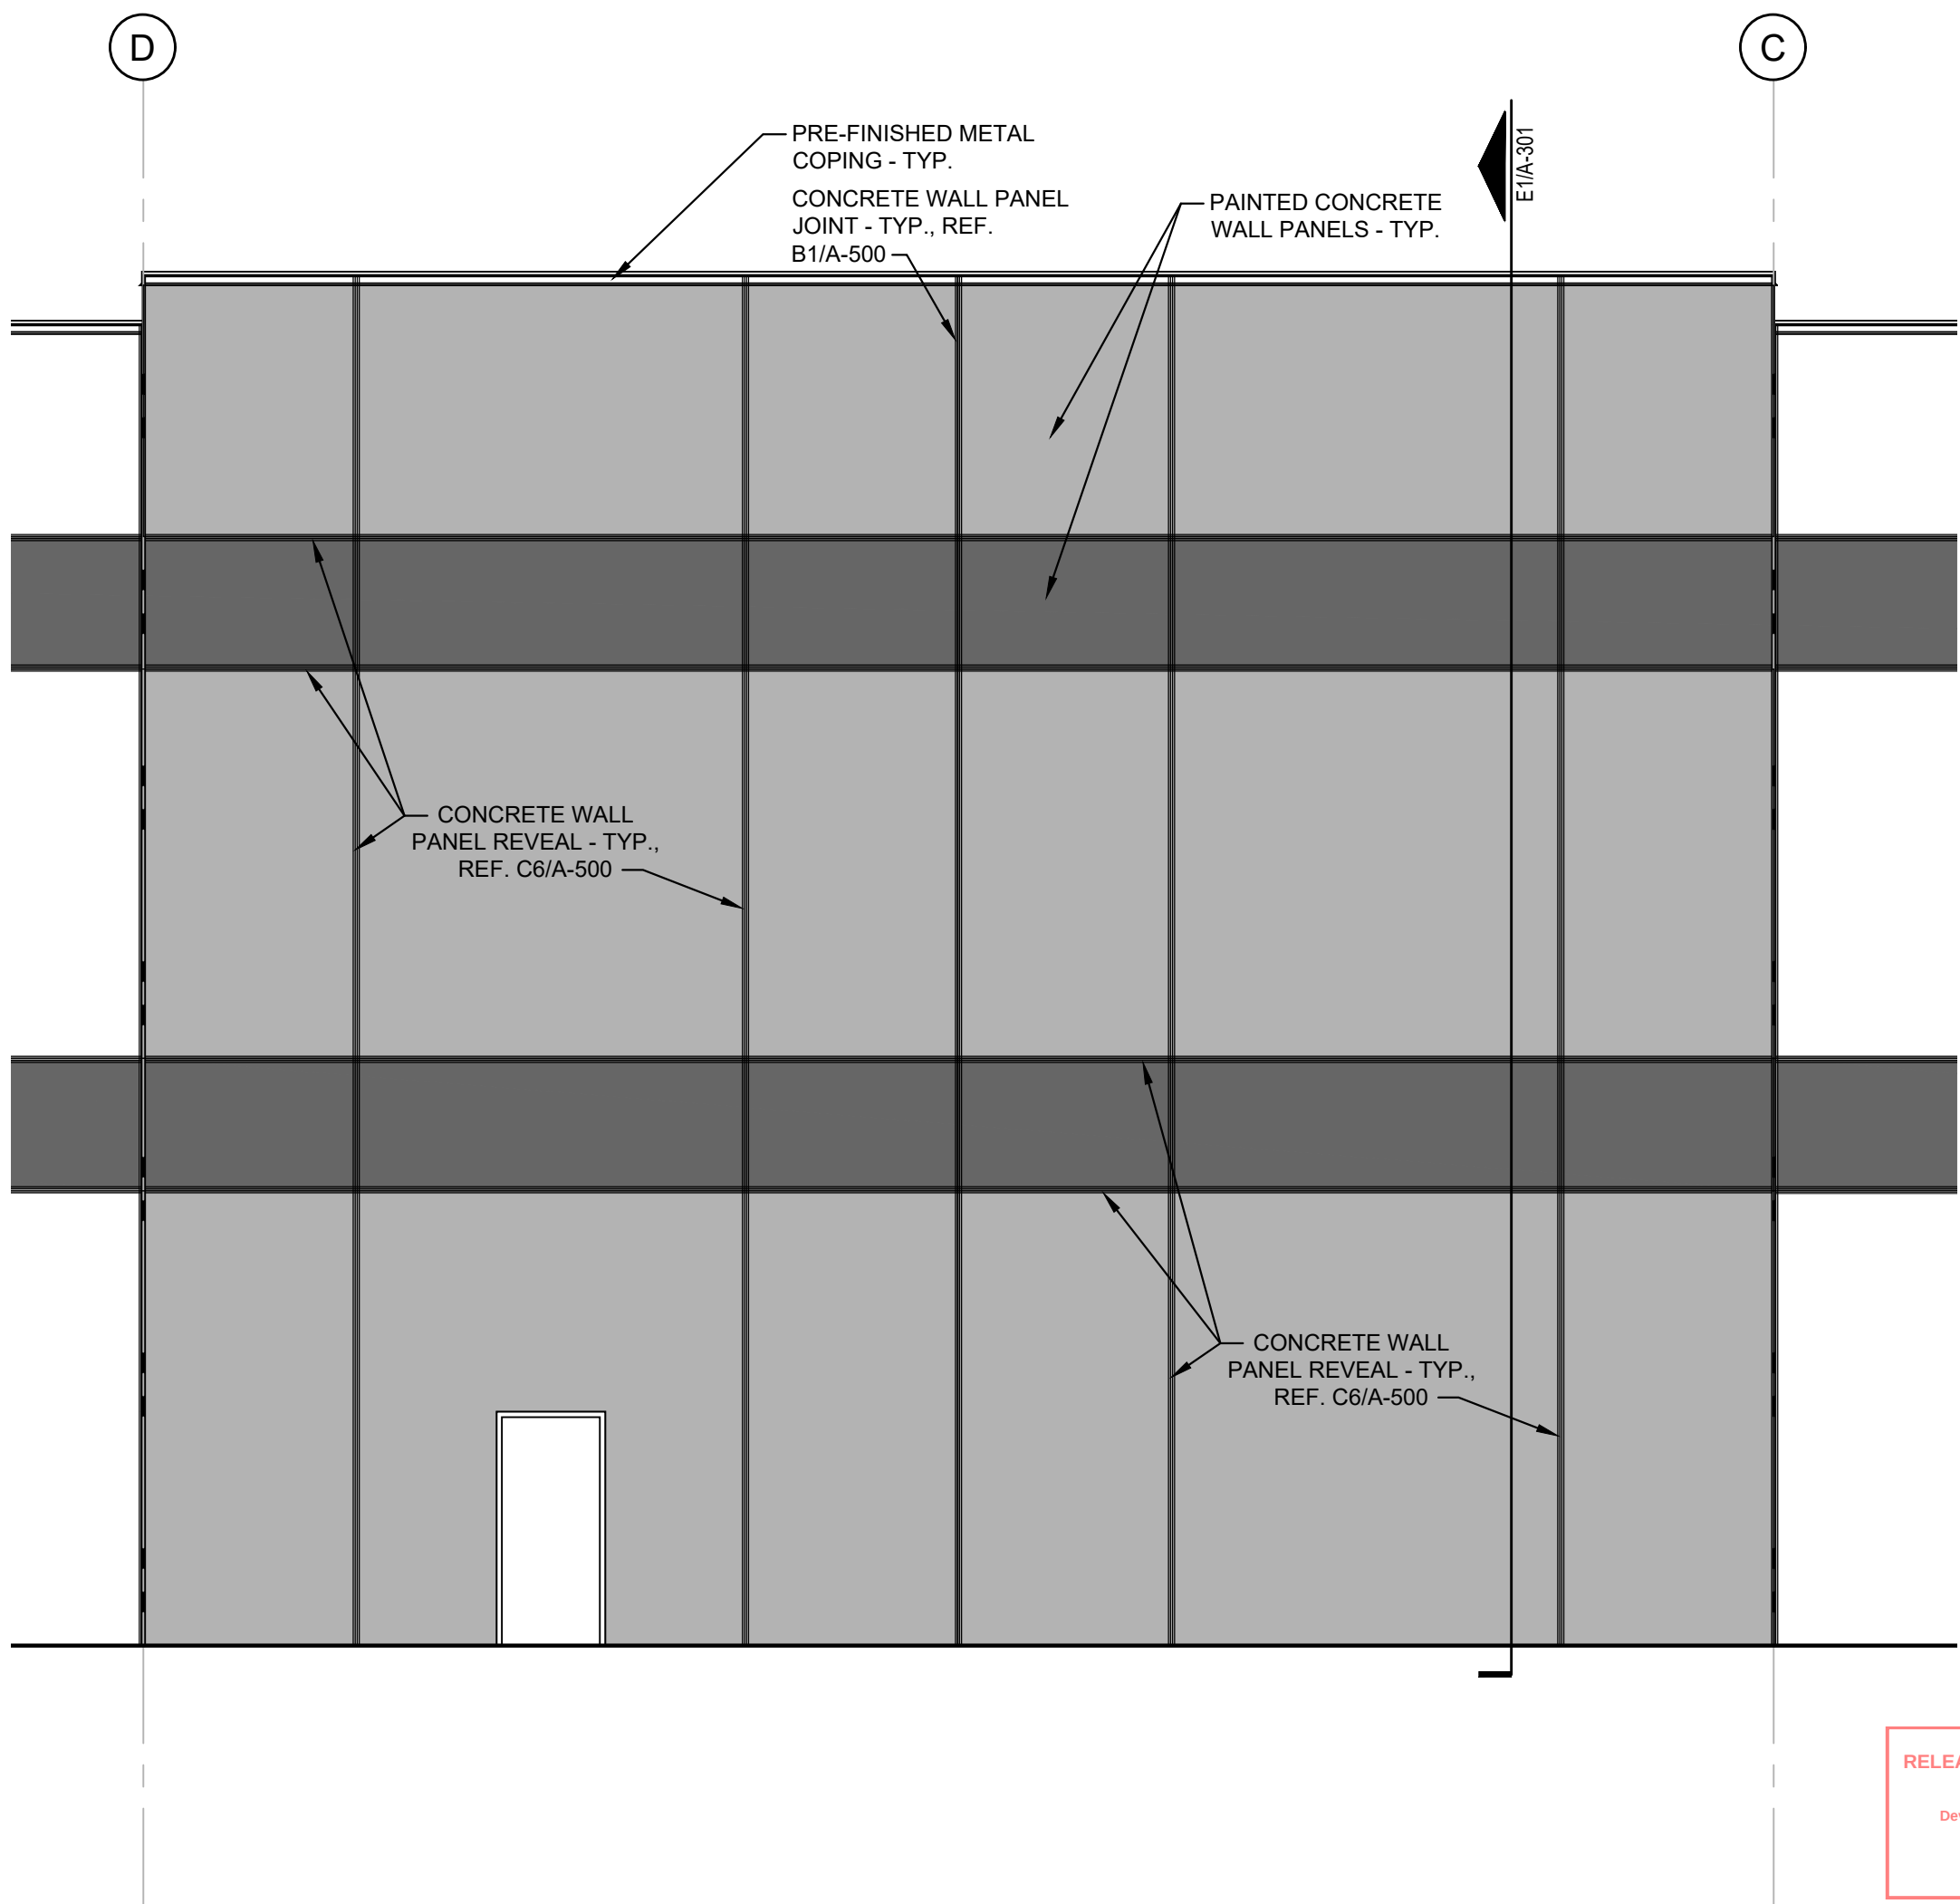

C1 EAST AND WEST (MIDDLE BAY)
SCALE: 3/16" = 1'-0"

Architect:

MIDWEST ARCHITECTS
1120 NW Eagle Ridge Blvd.
Grain Valley, Missouri 64029
t: (816) 229-8115

Client:

Ward Development
1120 NW Eagle Ridge Blvd.
Grain Valley, Missouri 64029
t: (816) 229-8115

Consultants:

Civil Engineering:
Engineering Solutions
50 SE 30th Street
Lee's Summit, Missouri 64082
t: (816) 623-9888

Structural Engineering:
Needham DBS
15950 College Blvd
Lenexa, KS 66219
t: (913) 385-5300

MEP Engineering:
JSC Engineers
1925 Central Street, Suite 201
Kansas City, MO 64108
t: (816) 272-5289

Revisions to technical submissions which are not made or approved by the licensee are prohibited.

Seal:



Michael Moore, MO Architect #2009032812

Project Number: 2210

Project Type: NEW CONSTRUCTION

Project Name and Address:

TOWN CENTRE 22
NE Town Centre Blvd
Lee's Summit, Missouri 64064

Issue: 04.20.23
Building Permit Set
Plan Review Revisions 05.12.23
Paint Color Revisions 06.14.23

Sheet Title:

ENLARGED ELEVATIONS

A-212