



AERIAL VIEW OF PHASE I & II LOOKING SOUTH




PHASE I CLUBHOUSE



PHASE II SOUTH COURTYARD AND CLUBHOUSE



PHASE II POOL COURTYARD

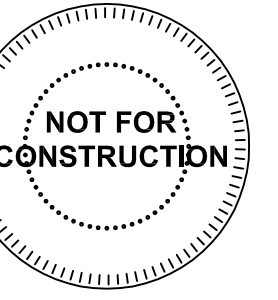



1 NORTH ELEVATION
Scale: 1" = 20'-0"

CLUBHOUSE ENTRY



2 SOUTH ELEVATION
Scale: 1" = 20'-0"











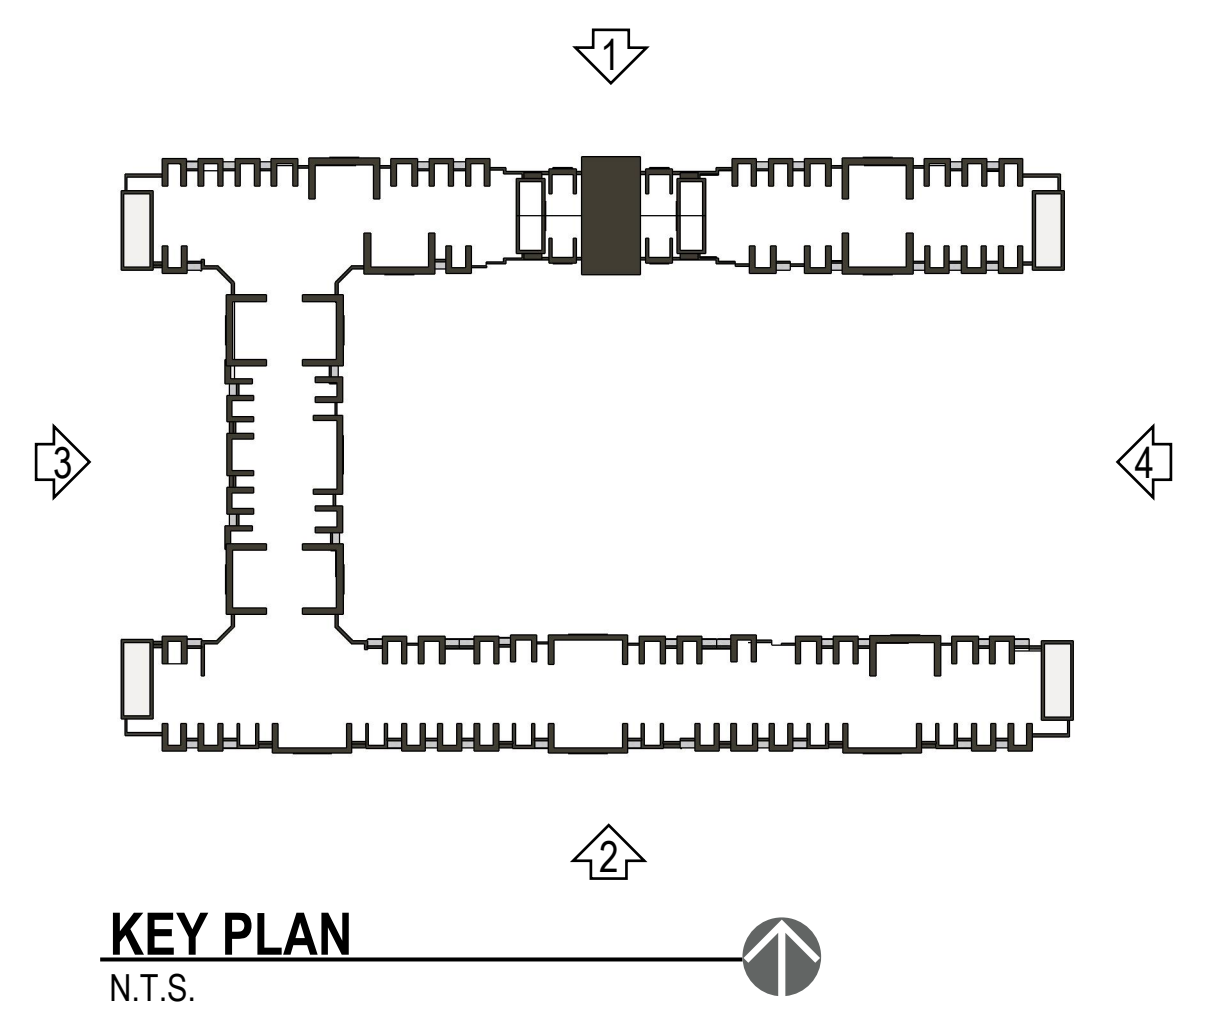
3 WEST ELEVATION
Scale: 1" = 20'-0"

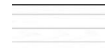

4 EAST ELEVATION
Scale: 1" = 20'-0"

MATERIAL LEGEND

-  LAP SIDING
SW SNOWBOUND 7004
-  LAP SIDING
SW JOGGING PATH 7638
-  LAP SIDING
SW URBANE BRONZE 7048
-  LAP SIDING
WOOD-LOOK
-  STONE VENEER
-  BRICK VENEER
ENDICOTT - SIENNA IRONSPOT
-  TRIM
SW URBANE BRONZE 7048
-  FIBER CEMENT PANELS




ARCHITECTURE
LANDSCAPE
ARCHITECTURE
ENERGY SERVICES

NSPJ

ARCHITECTS™
3515 W. 75TH ST., SUITE 201
PRAIRIE VILLAGE, KS 66208

P. 913.831.1415
F. 913.831.1563
NSPJARCH.COM
© COPYRIGHT 2023

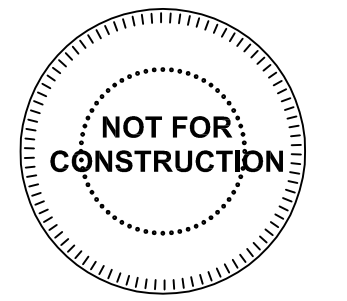

OLDHAM VILLAGE

50 & 291 MIXED USE
LEE'S SUMMIT, MISSOURI

DRAWING RELEASE LOG
03.24.23 PDP SUBMITTAL

REVISIONS

JOB NO. 708421
DRAWN BY RK/LG
PRELIM. DEVELOP. PLAN

DATE 03.17.23

SHEET NAME
EXTERIOR ELEVATIONS
SHEET NO.

A3.10



1 SOUTH ELEVATION
Scale: 1" = 20'-0"

CLUBHOUSE ENTRY



2 NORTH ELEVATION
Scale: 1" = 20'-0"

CLUBHOUSE




3 EAST ELEVATION
Scale: 1" = 20'-0"



4 WEST ELEVATION
Scale: 1" = 20'-0"

MATERIAL LEGEND

- LAP SIDING SW SNOWBOUND 7004
- LAP SIDING SW JOGGING PATH 7638
- LAP SIDING SW URBANE BRONZE 7048
- BRICK VENEER ENDICOTT - SIENNA IRONSPOT
- TRIM SW URBANE BRONZE 7048

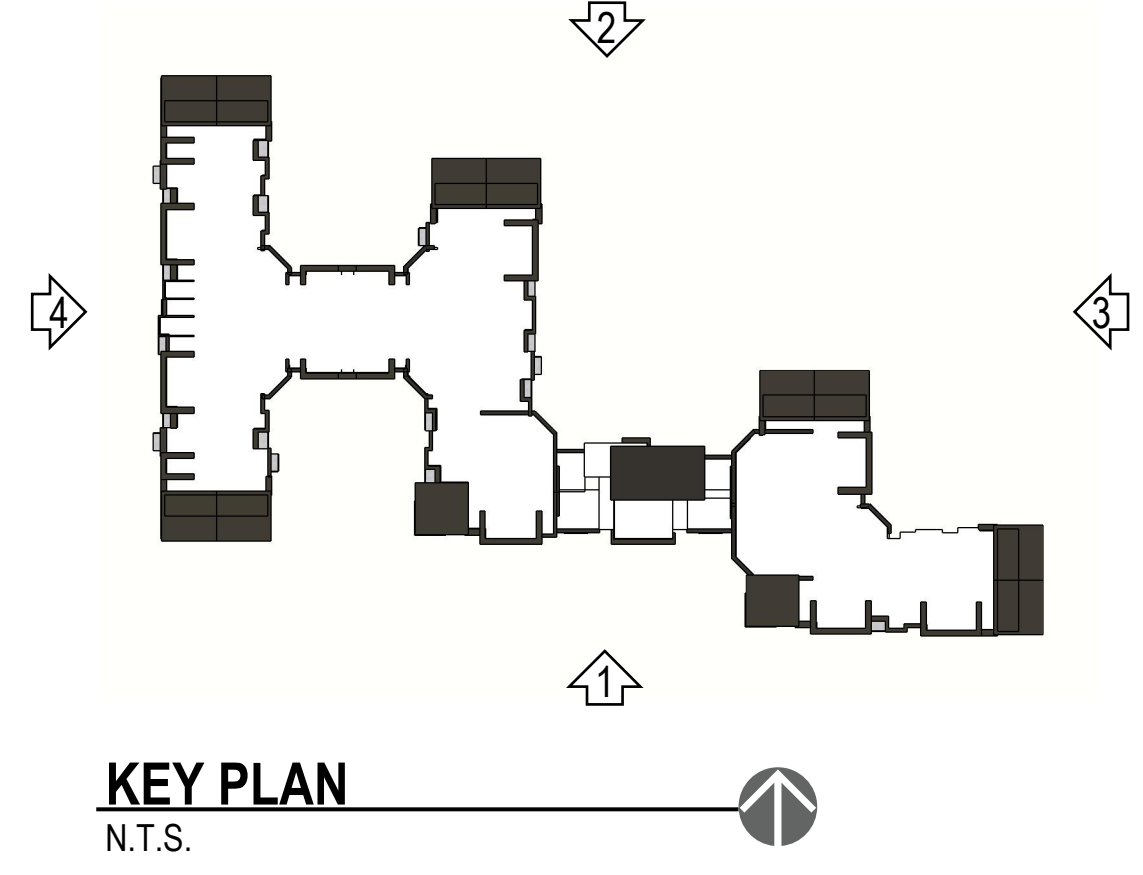


ARCHITECTURE
LANDSCAPE
ARCHITECTURE
ENERGY SERVICES

NSPJ

ARCHITECTS™
3515 W. 75TH ST., SUITE 201
PRAIRIE VILLAGE, KS 66208

P. 913.831.1415
F. 913.831.1563
NSPJARCH.COM
© COPYRIGHT 2023

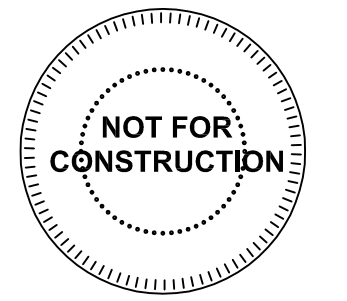

OLDHAM VILLAGE

50 & 291 MIXED USE
LEE'S SUMMIT, MISSOURI

DRAWING RELEASE LOG
03.24.23 PDP SUBMITTAL

REVISIONS

JOB NO. 708421
DRAWN BY RKL/G
PRELIM. DEVELOP. PLAN

DATE 03.17.23

SHEET NAME
EXTERIOR ELEVATIONS
SHEET NO.

A3.20