

www.SEBREEarchitects.com
sebree@SEBREEarchitects.com

97 Dover Street
Suite 400
Avon, IN 46123
Phone: 317-272-7800
Fax: 317-272-7808



**NEW CLOVER COMMUNITY
SENIOR HOUSING**
for CLOVER GROUP
830-900 NE DOUGLAS STREET
LEE'S SUMMIT, MO

CERTIFIED BY

NO.	DATE	BY	DESCRIPTION


DATE: 07/07/2023
PROJECT NO: 22043
DRAWN BY: KAR
CHECKED BY: GMG

OVERALL FIRST FLOOR PLAN

SHEET NO.
A-100

1 OVERALL FIRST FLOOR PLAN
SCALE: 1/16" = 1'-0"

THESE PLANS AND SPECIFICATIONS ARE PROVIDED UNDER FEDERAL COPYRIGHT LAWS.
© SEBREE ARCHITECTS, INC. ALL RIGHTS RESERVED.

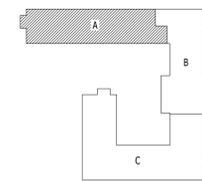

KEY PLAN



SEBREE
ARCHITECTS

www.SEBREEarchitects.com
sebree@SEBREEarchitects.com

97 Dover Street
Suite 400
Avon, IN 46123
Phone: 317-272-7800
Fax: 317-272-7808



**NEW CLOVER COMMUNITY
SENIOR HOUSING**
for CLOVER GROUP
830-900 NE DOUGLAS STREET
LEE'S SUMMIT, MO

CERTIFIED BY


NO.	DATE	BY	DESCRIPTION

THESE PLANS AND SPECIFICATIONS ARE PROTECTED UNDER FEDERAL COPYRIGHT LAWS.
© SEBREE ARCHITECTS, INC. ALL RIGHTS RESERVED.

DATE 07/07/2023 DRAWN BY KAR
PROJECT NO. 22043 CHECKED BY GMG

PARTIAL
FIRST FLOOR
PLAN - AREA A



SHEET NO.
A-101

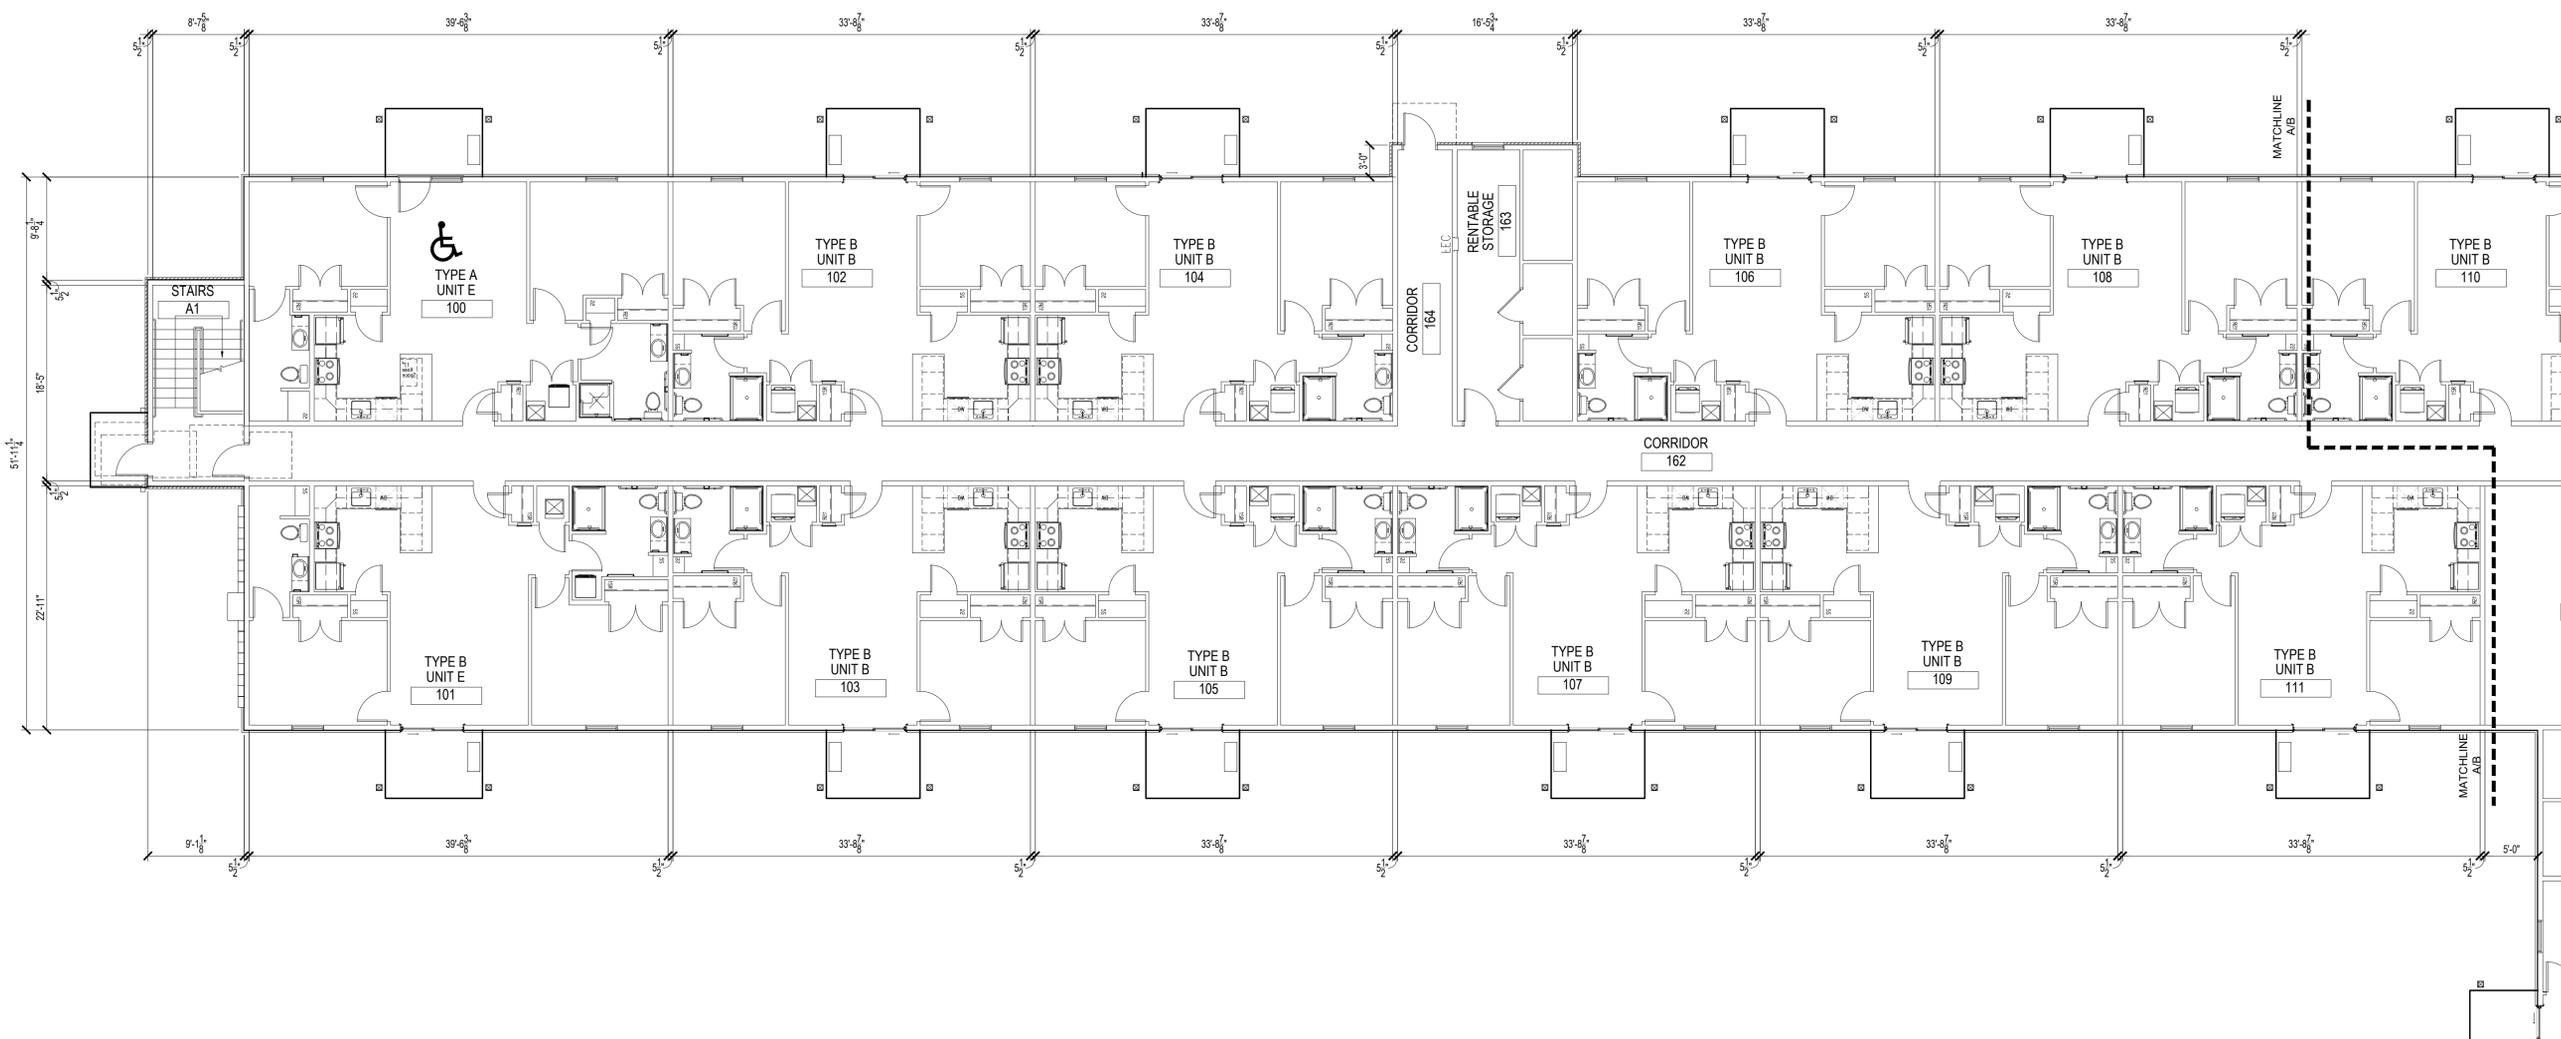

1 FIRST FLOOR PLAN AREA A

SCALE: 1/8" = 1'-0"



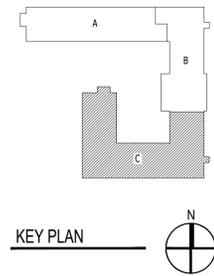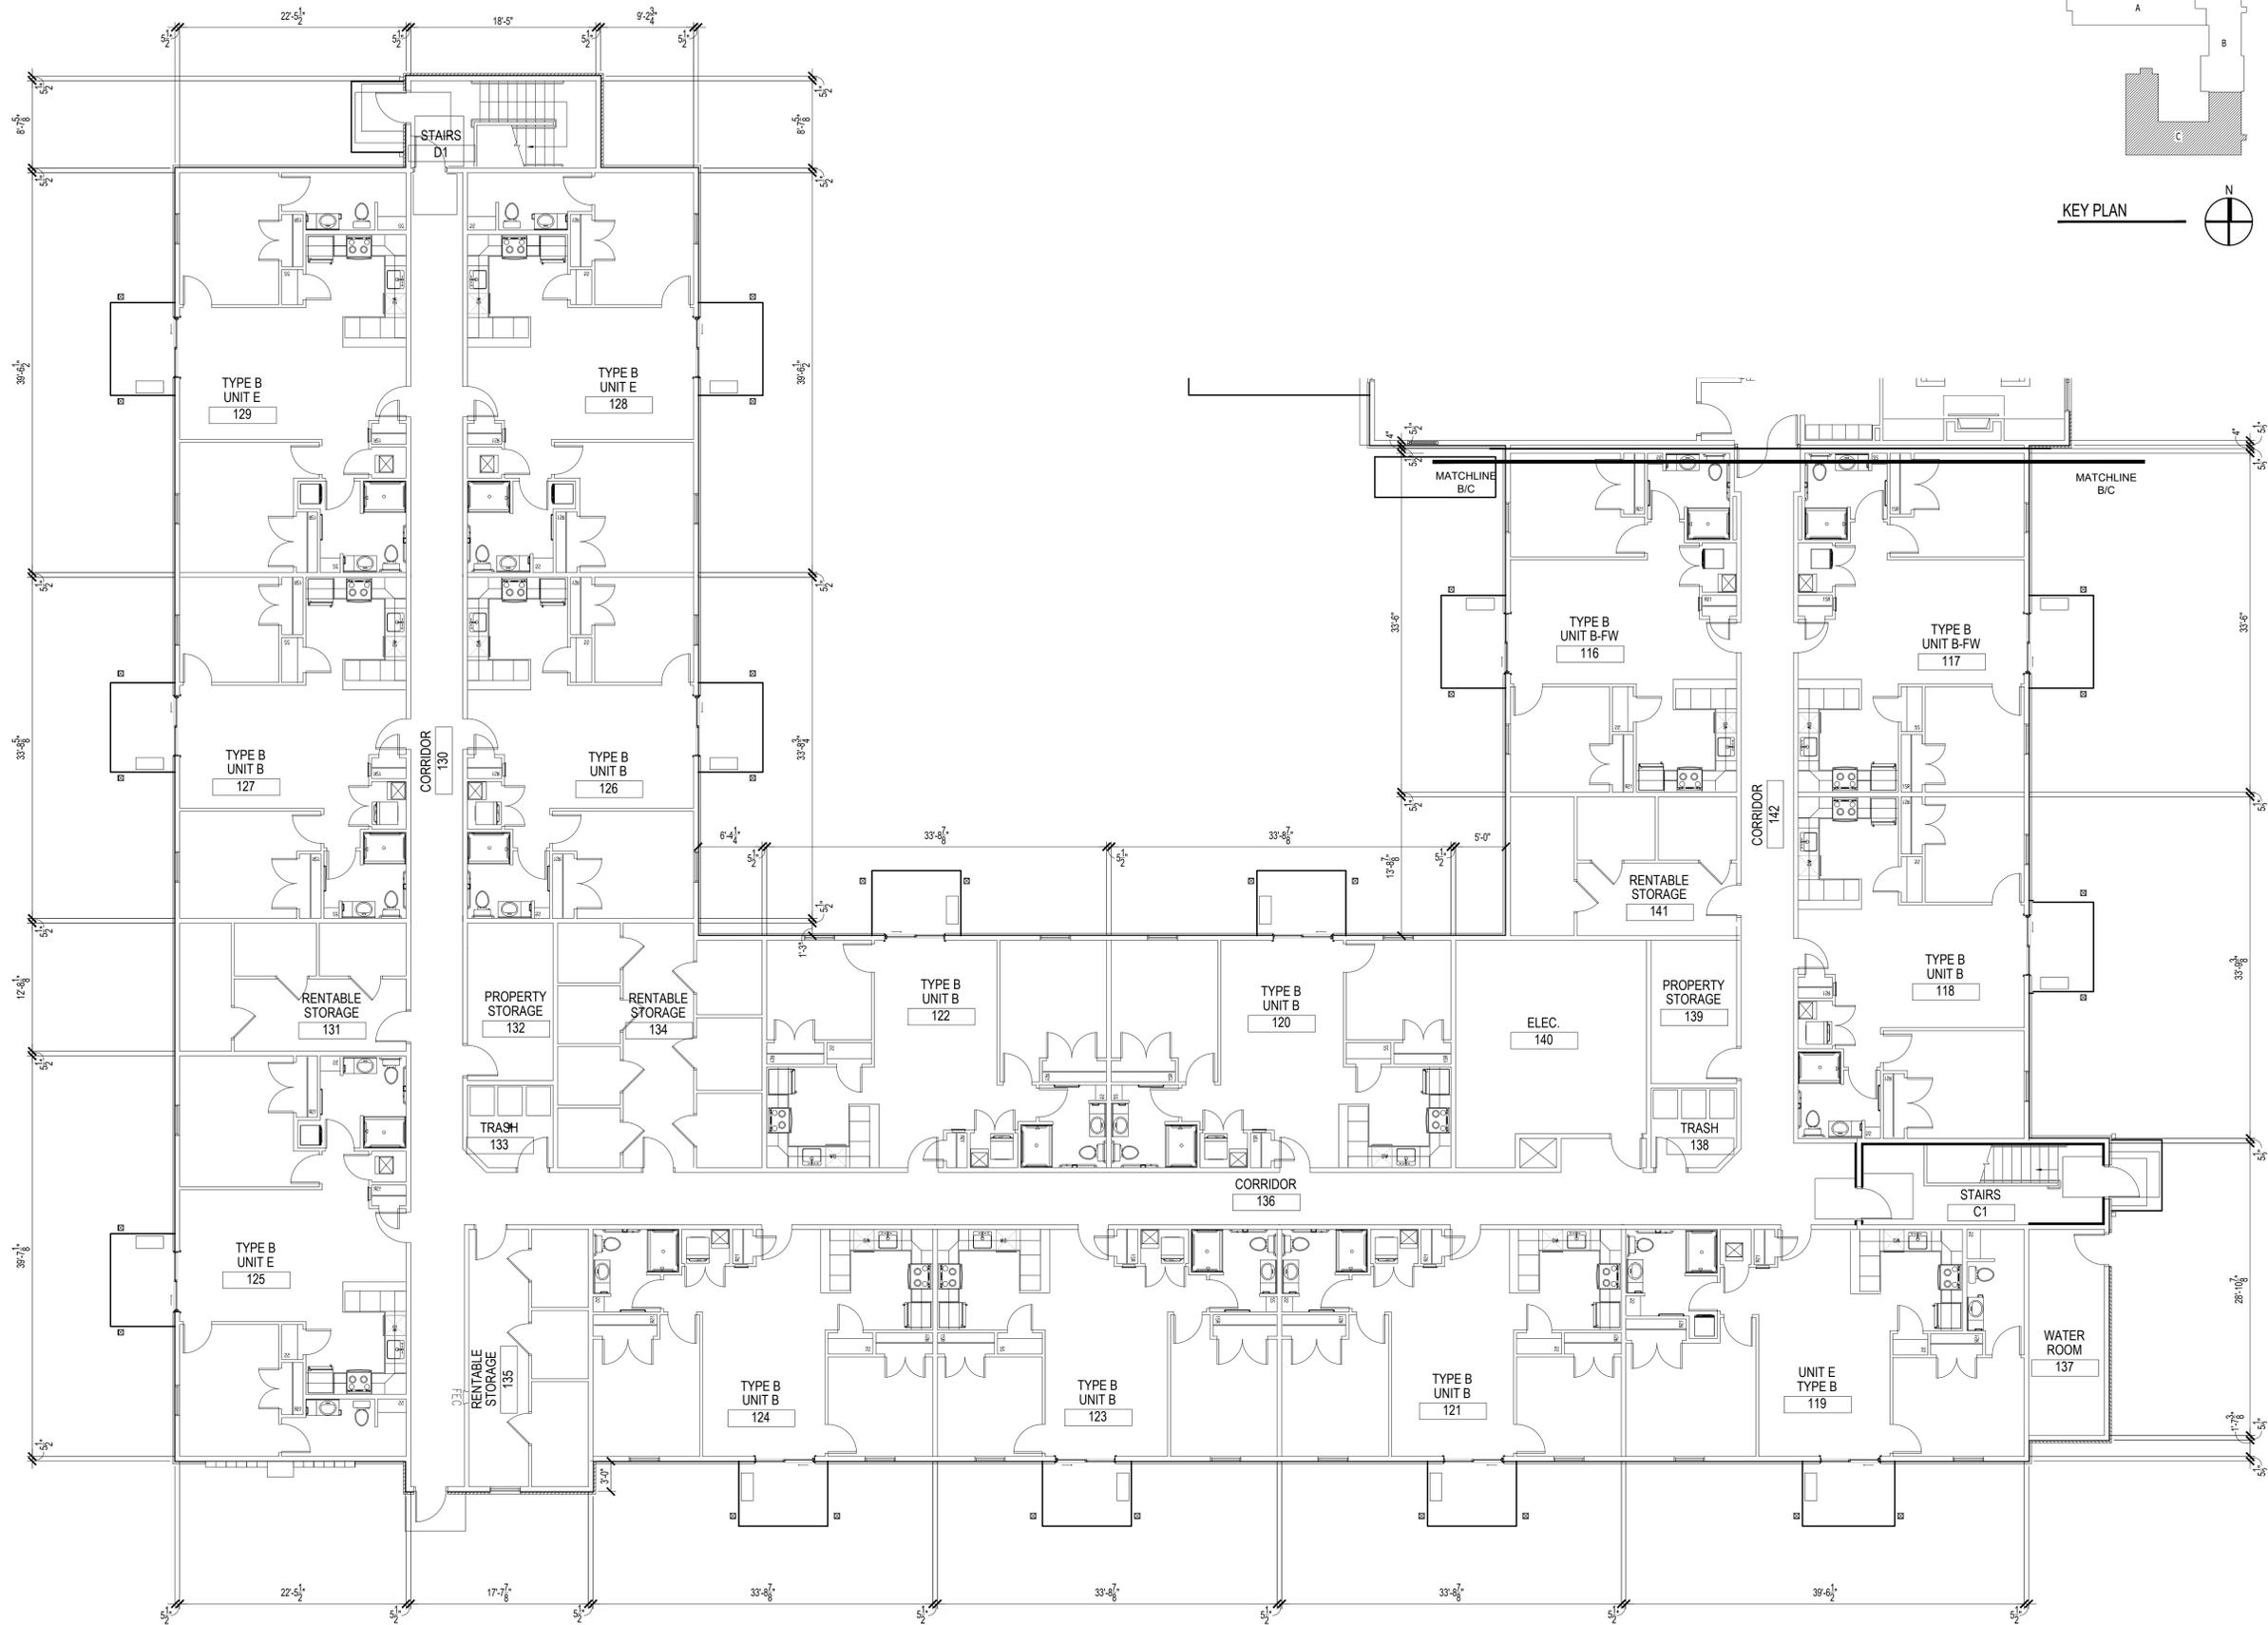

www.SEBREEarchitects.com
sebree@SEBREEarchitects.com

97 Dover Street
Suite 400
Avon, IN 46123
Phone: 317-272-7800
Fax: 317-272-7808



**NEW CLOVER COMMUNITY
SENIOR HOUSING**
for CLOVER GROUP
830-900 NE DOUGLAS STREET
LEE'S SUMMIT, MO

CERTIFIED BY

NO.	DATE	BY	DESCRIPTION

DATE: 07/07/2023 DRAWN BY: KAR
PROJECT NO: 22043 CHECKED BY: GMG



PARTIAL
FIRST FLOOR
PLAN - AREA C

SHEET NO.
A-103

1 FIRST FLOOR PLAN AREA C
SCALE: 1/8" = 1'-0"



THESE PLANS AND SPECIFICATIONS ARE PROTECTED UNDER FEDERAL COPYRIGHT LAWS.
© SEBREE ARCHITECTS, INC. ALL RIGHTS RESERVED.

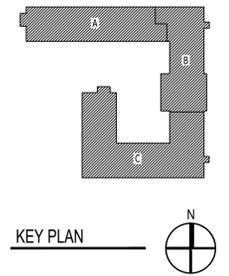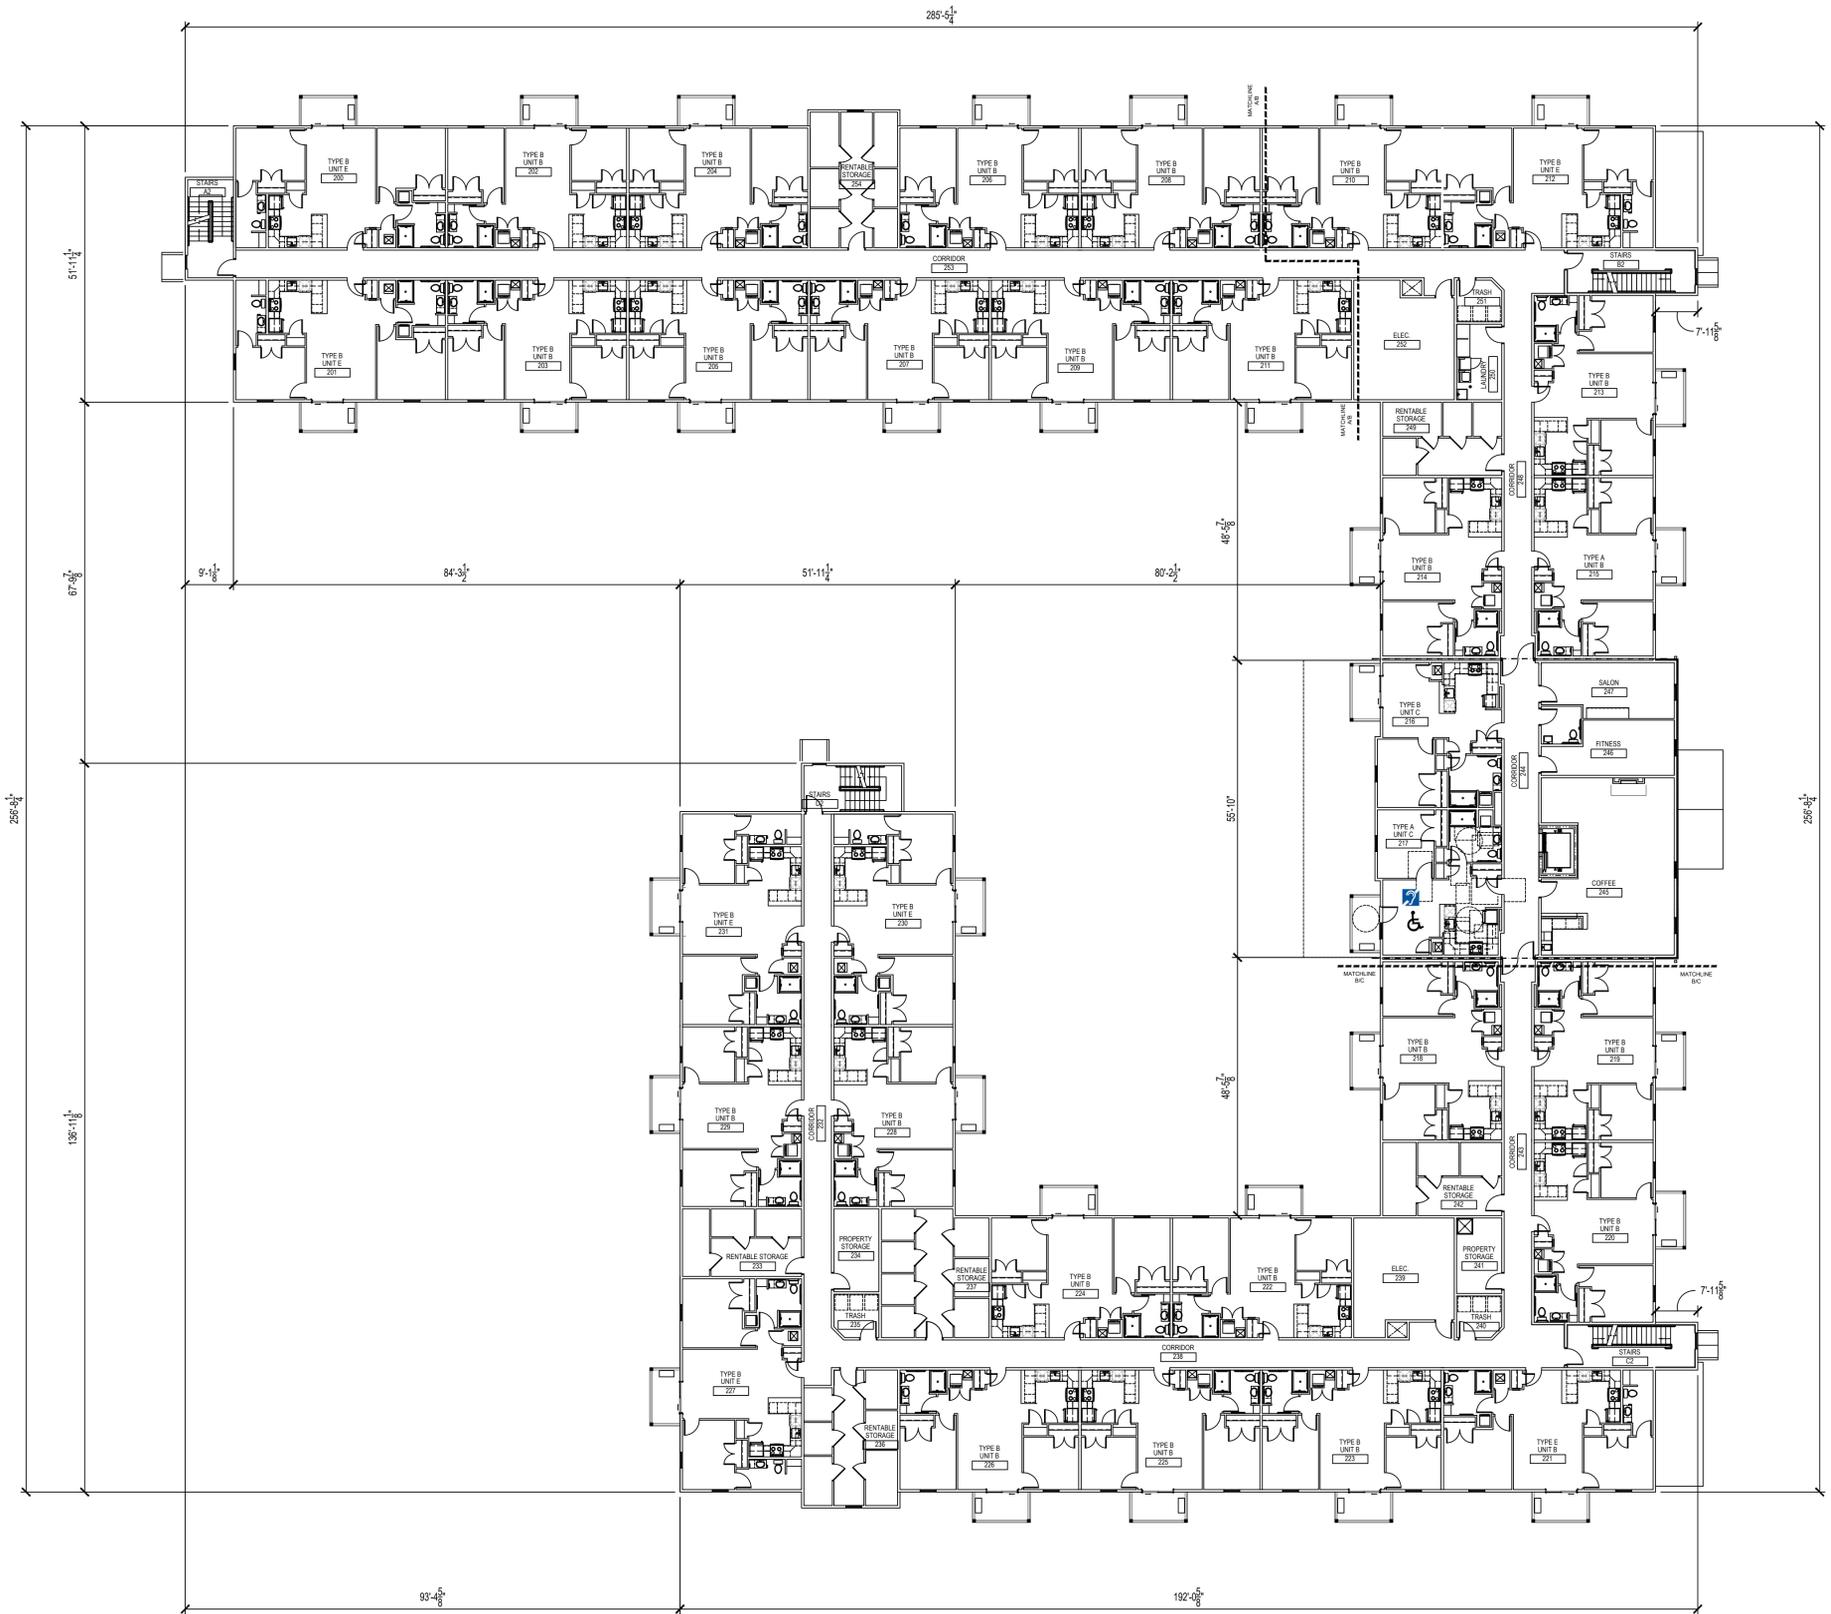

www.SEEREarchitects.com
sebre@SEEREarchitects.com

97 Dover Street
Suite 400
Avon, IN 46123
Phone: 317-272-7800
Fax: 317-272-7808



**NEW CLOVER COMMUNITY
SENIOR HOUSING**
for CLOVER GROUP
830-900 NE DOUGLAS STREET
LEE'S SUMMIT, MO

CERTIFIED BY

NO.	DATE	BY	DESCRIPTION


DATE: 07/07/2023
PROJECT NO: 22043
DRAWN BY: KAR
CHECKED BY: GMG

OVERALL SECOND FLOOR PLAN

SHEET NO.
A-104

1 OVERALL FIRST FLOOR PLAN
SCALE: 1/16" = 1'-0"

THESE PLANS AND SPECIFICATIONS ARE PROVIDED UNDER FEDERAL COPYRIGHT LAWS.
© SEBREE ARCHITECTS, INC. ALL RIGHTS RESERVED.

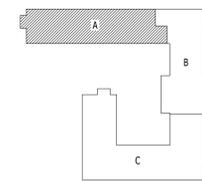

KEY PLAN



SEBREE
ARCHITECTS

www.SEBREearchitects.com
sebree@SEBREearchitects.com

97 Dover Street
Suite 400
Avon, IN 46123
Phone: 317-272-7800
Fax: 317-272-7808



**NEW CLOVER COMMUNITY
SENIOR HOUSING**
for CLOVER GROUP
830-900 NE DOUGLAS STREET
LEE'S SUMMIT, MO

CERTIFIED BY


NO.	DATE	BY	DESCRIPTION

THESE PLANS AND SPECIFICATIONS ARE PROTECTED UNDER FEDERAL COPYRIGHT LAWS.
© SEBREE ARCHITECTS, INC. ALL RIGHTS RESERVED.

DATE: 07/07/2023 DRAWN BY: KAR
PROJECT NO: 22043 CHECKED BY: GMG



PARTIAL
SECOND FLOOR
PLAN - AREA A

SHEET NO.
A-105

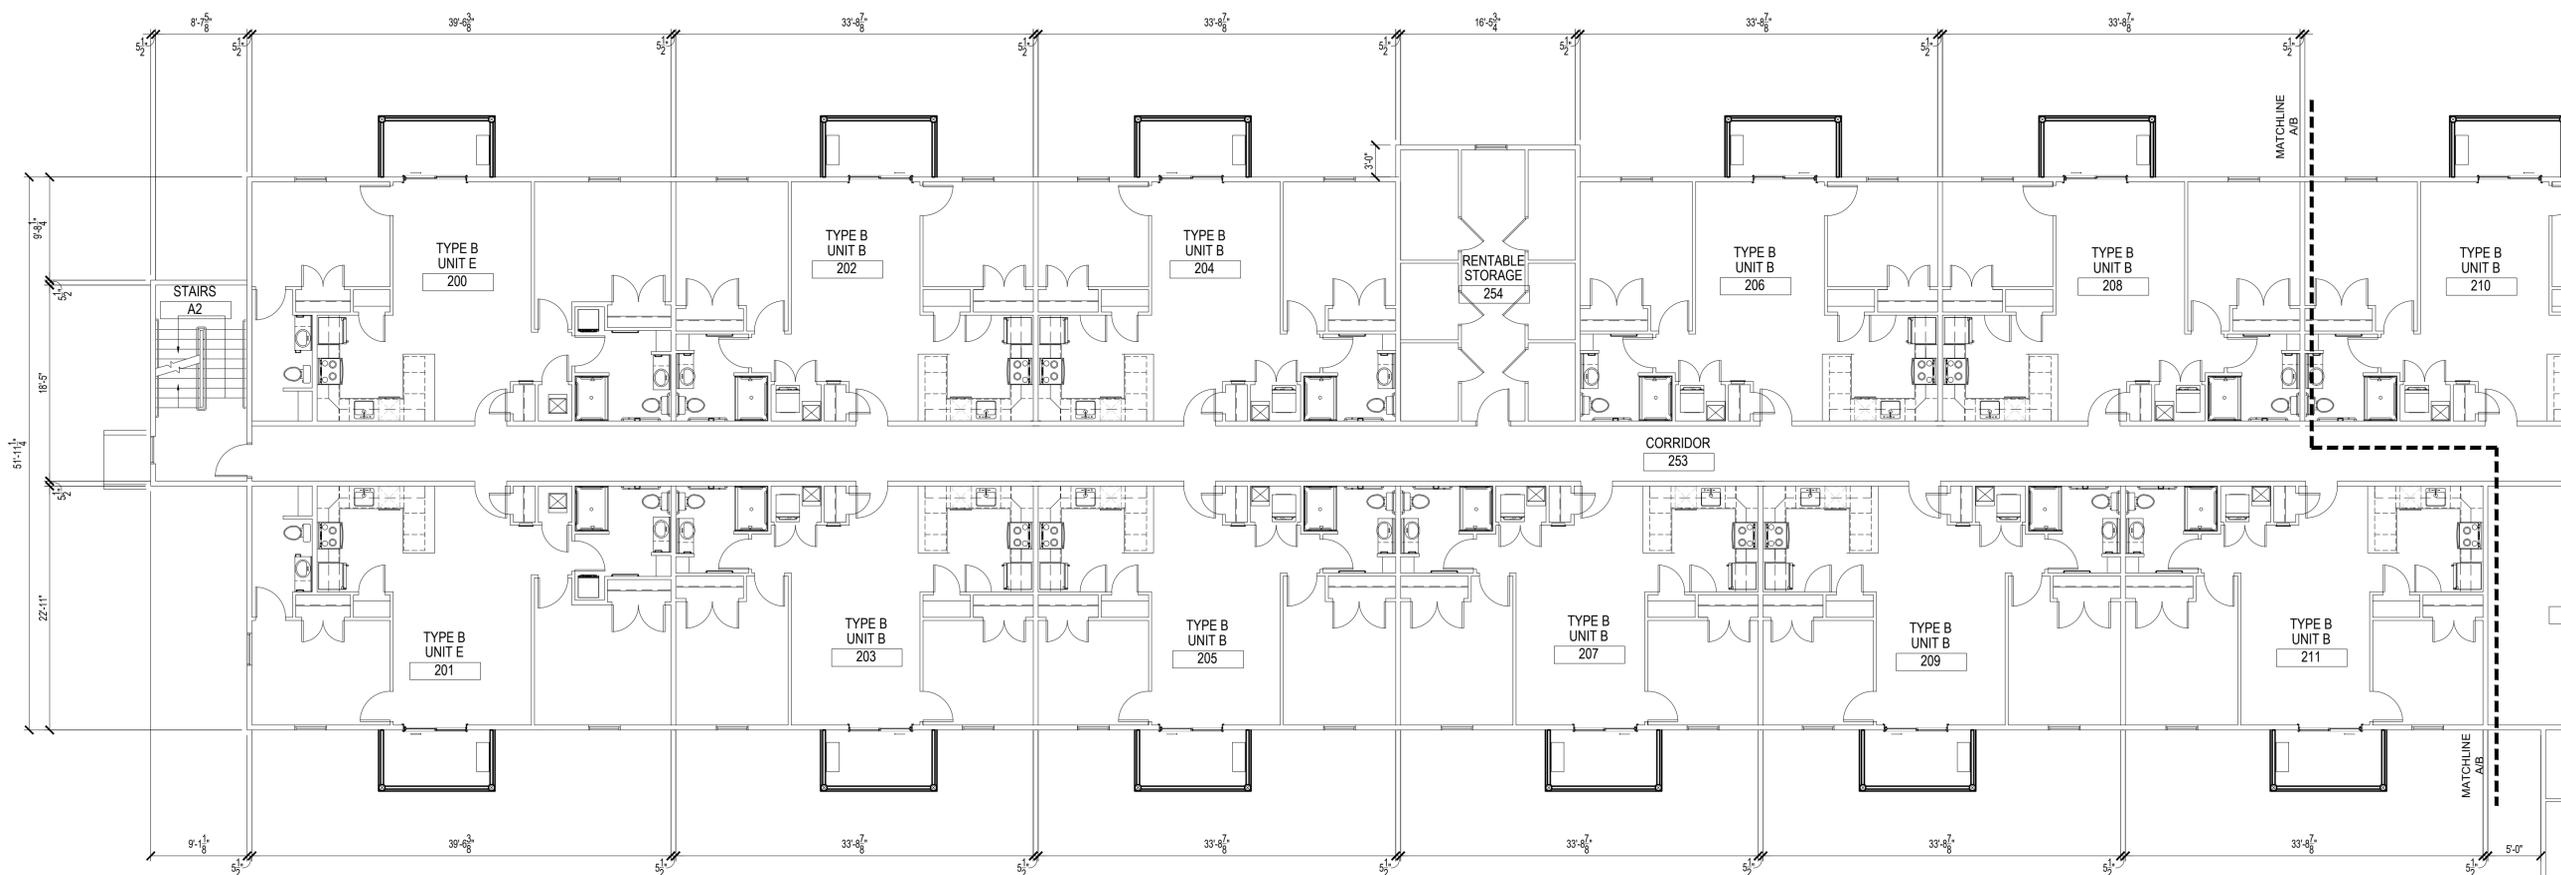

1 SECOND FLOOR PLAN AREA A
SCALE: 1/8" = 1'-0"



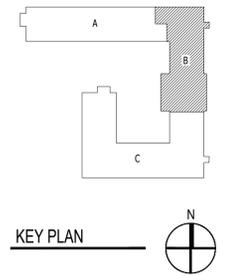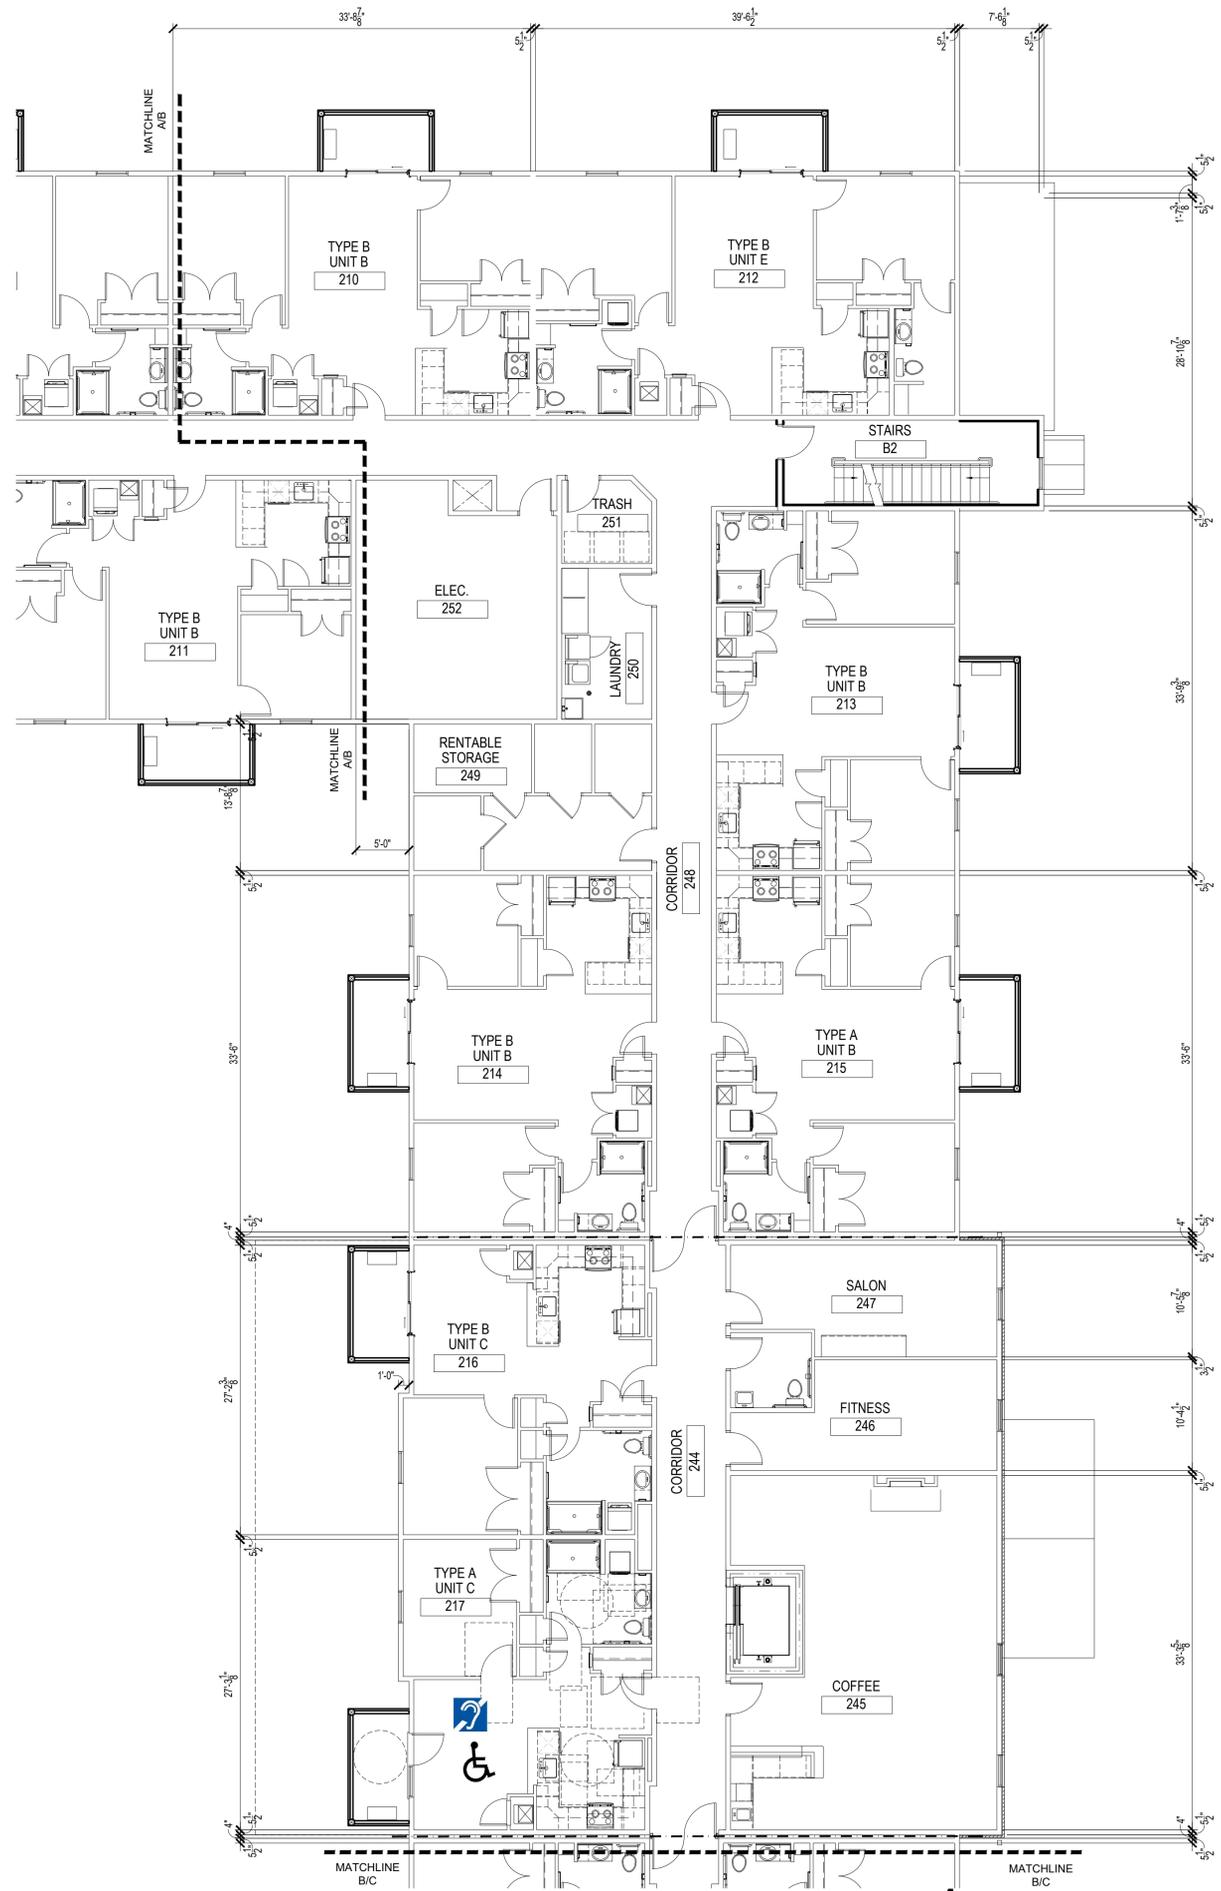

1 SECOND FLOOR PLAN AREA B
SCALE: 1/8" = 1'-0"



www.SEBREearchitects.com
sebree@SEBREearchitects.com

97 Dover Street
Suite 400
Avon, IN 46123
Phone: 317-272-7800
Fax: 317-272-7808



**NEW CLOVER COMMUNITY
SENIOR HOUSING**
for CLOVER GROUP
830-900 NE DOUGLAS STREET
LEE'S SUMMIT, MO

CERTIFIED BY



NO.	DATE	BY	DESCRIPTION

DATE: 07/07/2023
PROJECT NO: 22043
DRAWN BY: KAR
CHECKED BY: GMG

PARTIAL
SECOND FLOOR
PLAN - AREA B

SHEET NO.
A-106

THESE PLANS AND SPECIFICATIONS ARE PROTECTED UNDER FEDERAL COPYRIGHT LAWS.
© SEBREE ARCHITECTS, INC. ALL RIGHTS RESERVED.

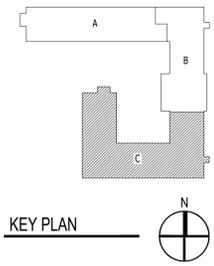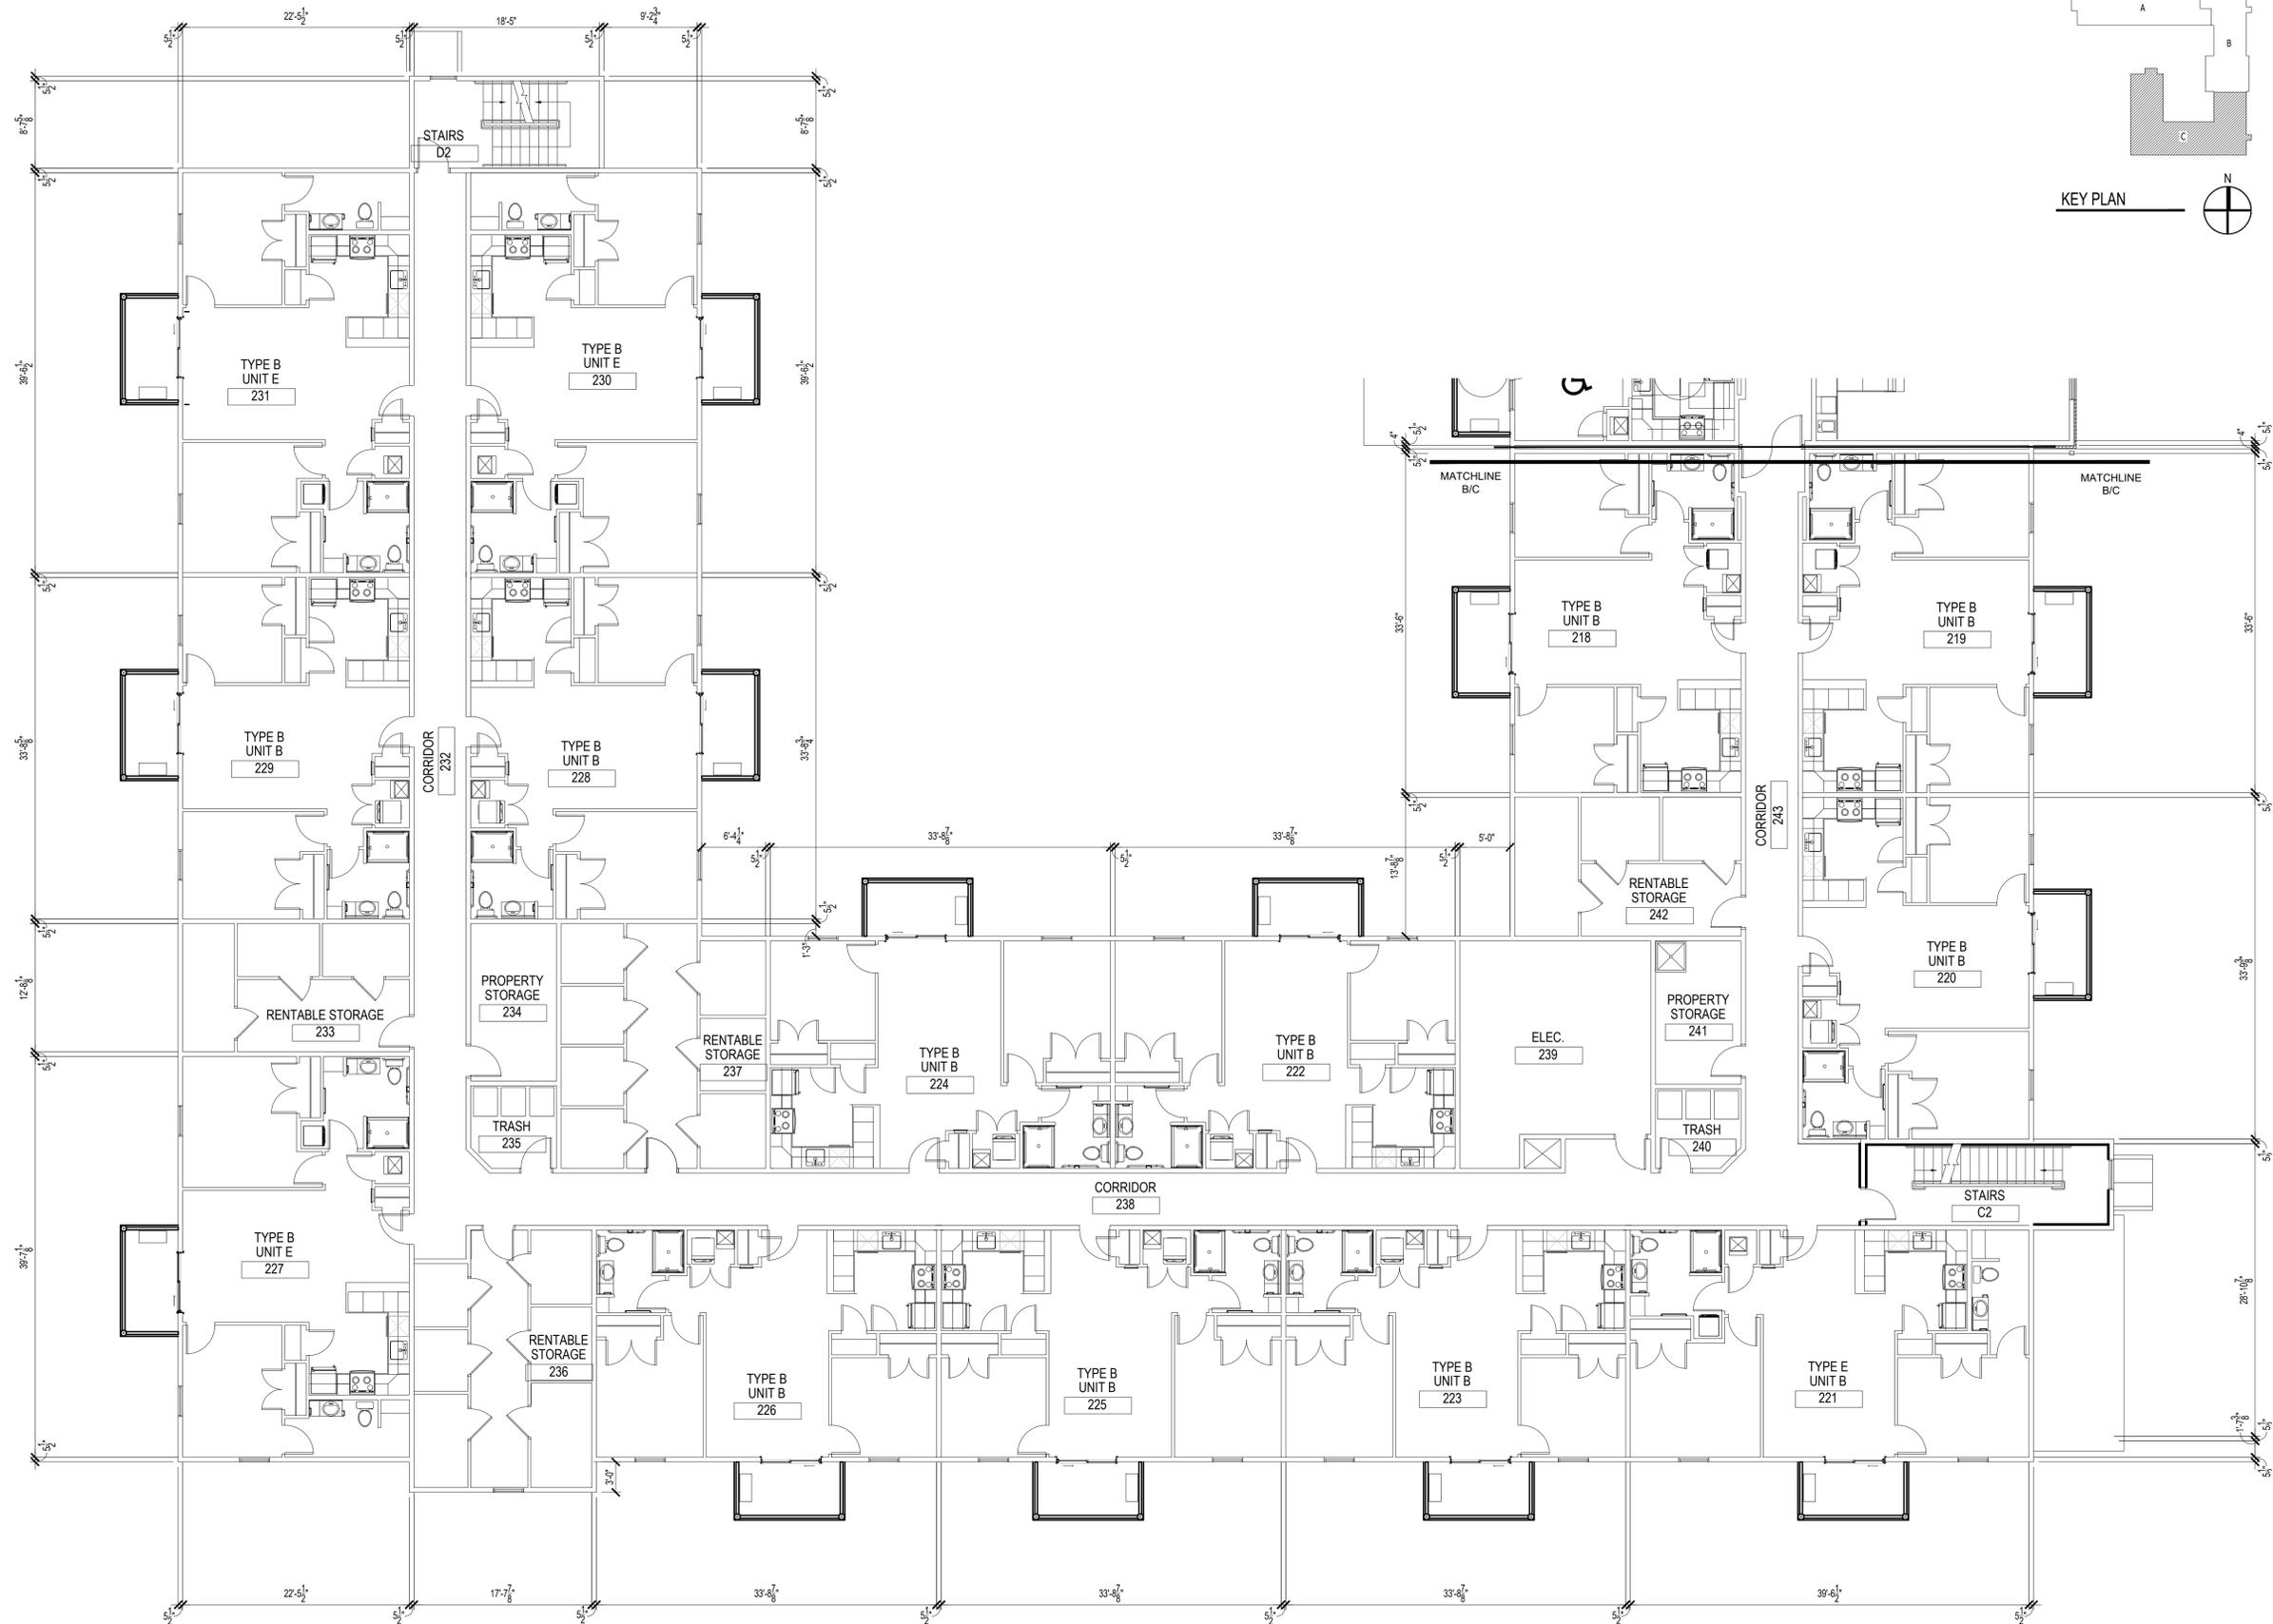

www.SEBREEarchitects.com
sebree@SEBREEarchitects.com

97 Dover Street
Suite 400
Avon, IN 46123
Phone: 317-272-7800
Fax: 317-272-7808



**NEW CLOVER COMMUNITY
SENIOR HOUSING**
for CLOVER GROUP
830-900 NE DOUGLAS STREET
LEE'S SUMMIT, MO

CERTIFIED BY

NO.	DATE	BY	DESCRIPTION

DATE 07/07/2023 DRAWN BY KAR
PROJECT NO. 22043 CHECKED BY GMG



PARTIAL
SECOND FLOOR
PLAN - AREA C

SHEET NO.
A-107

1 SECOND FLOOR PLAN AREA C
SCALE: 1/8" = 1'-0"



THESE PLANS AND SPECIFICATIONS ARE PROTECTED UNDER FEDERAL COPYRIGHT LAWS.
© SEBREE ARCHITECTS, INC. ALL RIGHTS RESERVED.

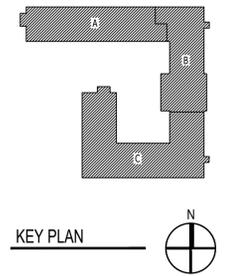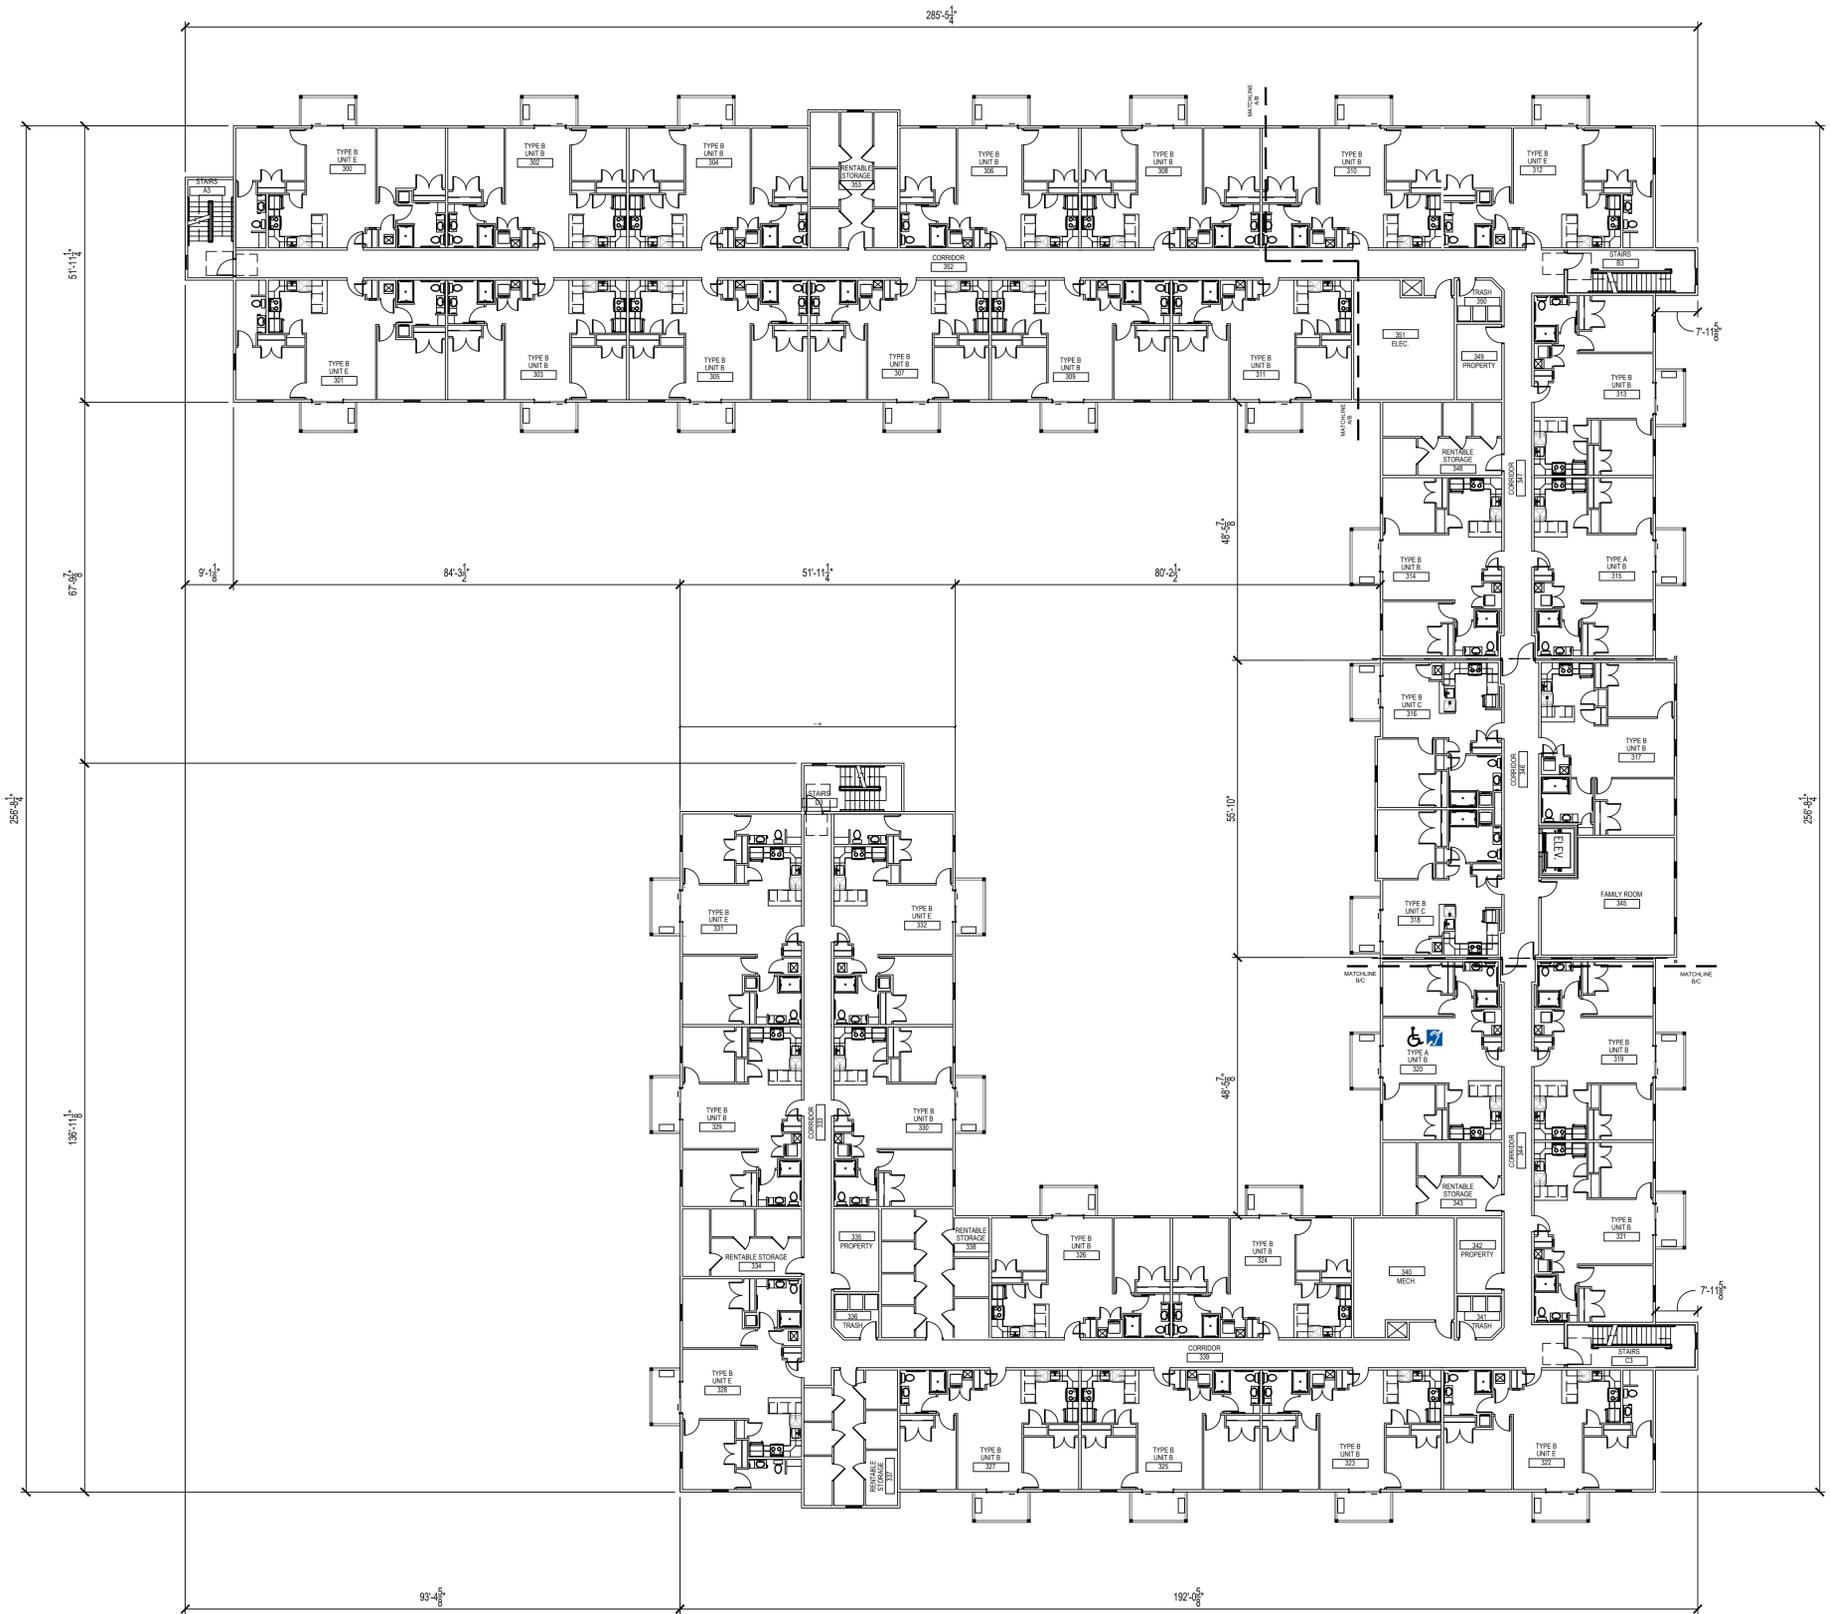

www.SEBREEarchitects.com
sebree@SEBREEarchitects.com

97 Dover Street
Suite 400
Avon, IN 46123
Phone: 317-272-7800
Fax: 317-272-7808



**NEW CLOVER COMMUNITY
SENIOR HOUSING**
for CLOVER GROUP
830-900 NE DOUGLAS STREET
LEE'S SUMMIT, MO

CERTIFIED BY

NO.	DATE	BY	DESCRIPTION


DATE: 07/07/2023
PROJECT NO: 22043
DRAWN BY: KAR
CHECKED BY: GMG

OVERALL
THIRD FLOOR
PLAN
SHEET NO.

A-108

1 OVERALL THIRD FLOOR PLAN
SCALE: 1/16" = 1'-0"



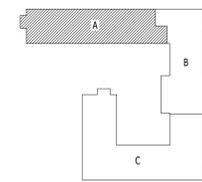

KEY PLAN



SEBREE
ARCHITECTS

www.SEBREearchitects.com
sebree@SEBREearchitects.com

97 Dover Street
Suite 400
Avon, IN 46123
Phone: 317-272-7800
Fax: 317-272-7808



**NEW CLOVER COMMUNITY
SENIOR HOUSING**
for CLOVER GROUP
830-900 NE DOUGLAS STREET
LEE'S SUMMIT, MO

CERTIFIED BY


NO.	DATE	BY	DESCRIPTION

THESE PLANS AND SPECIFICATIONS ARE PROTECTED UNDER FEDERAL COPYRIGHT LAWS.
© SEBREE ARCHITECTS, INC. ALL RIGHTS RESERVED.

DATE: 07/07/2023
PROJECT NO: 22043
DRAWN BY: KAR
CHECKED BY: GMG



PARTIAL
THIRD FLOOR
PLAN - AREA A

SHEET NO.
A-109

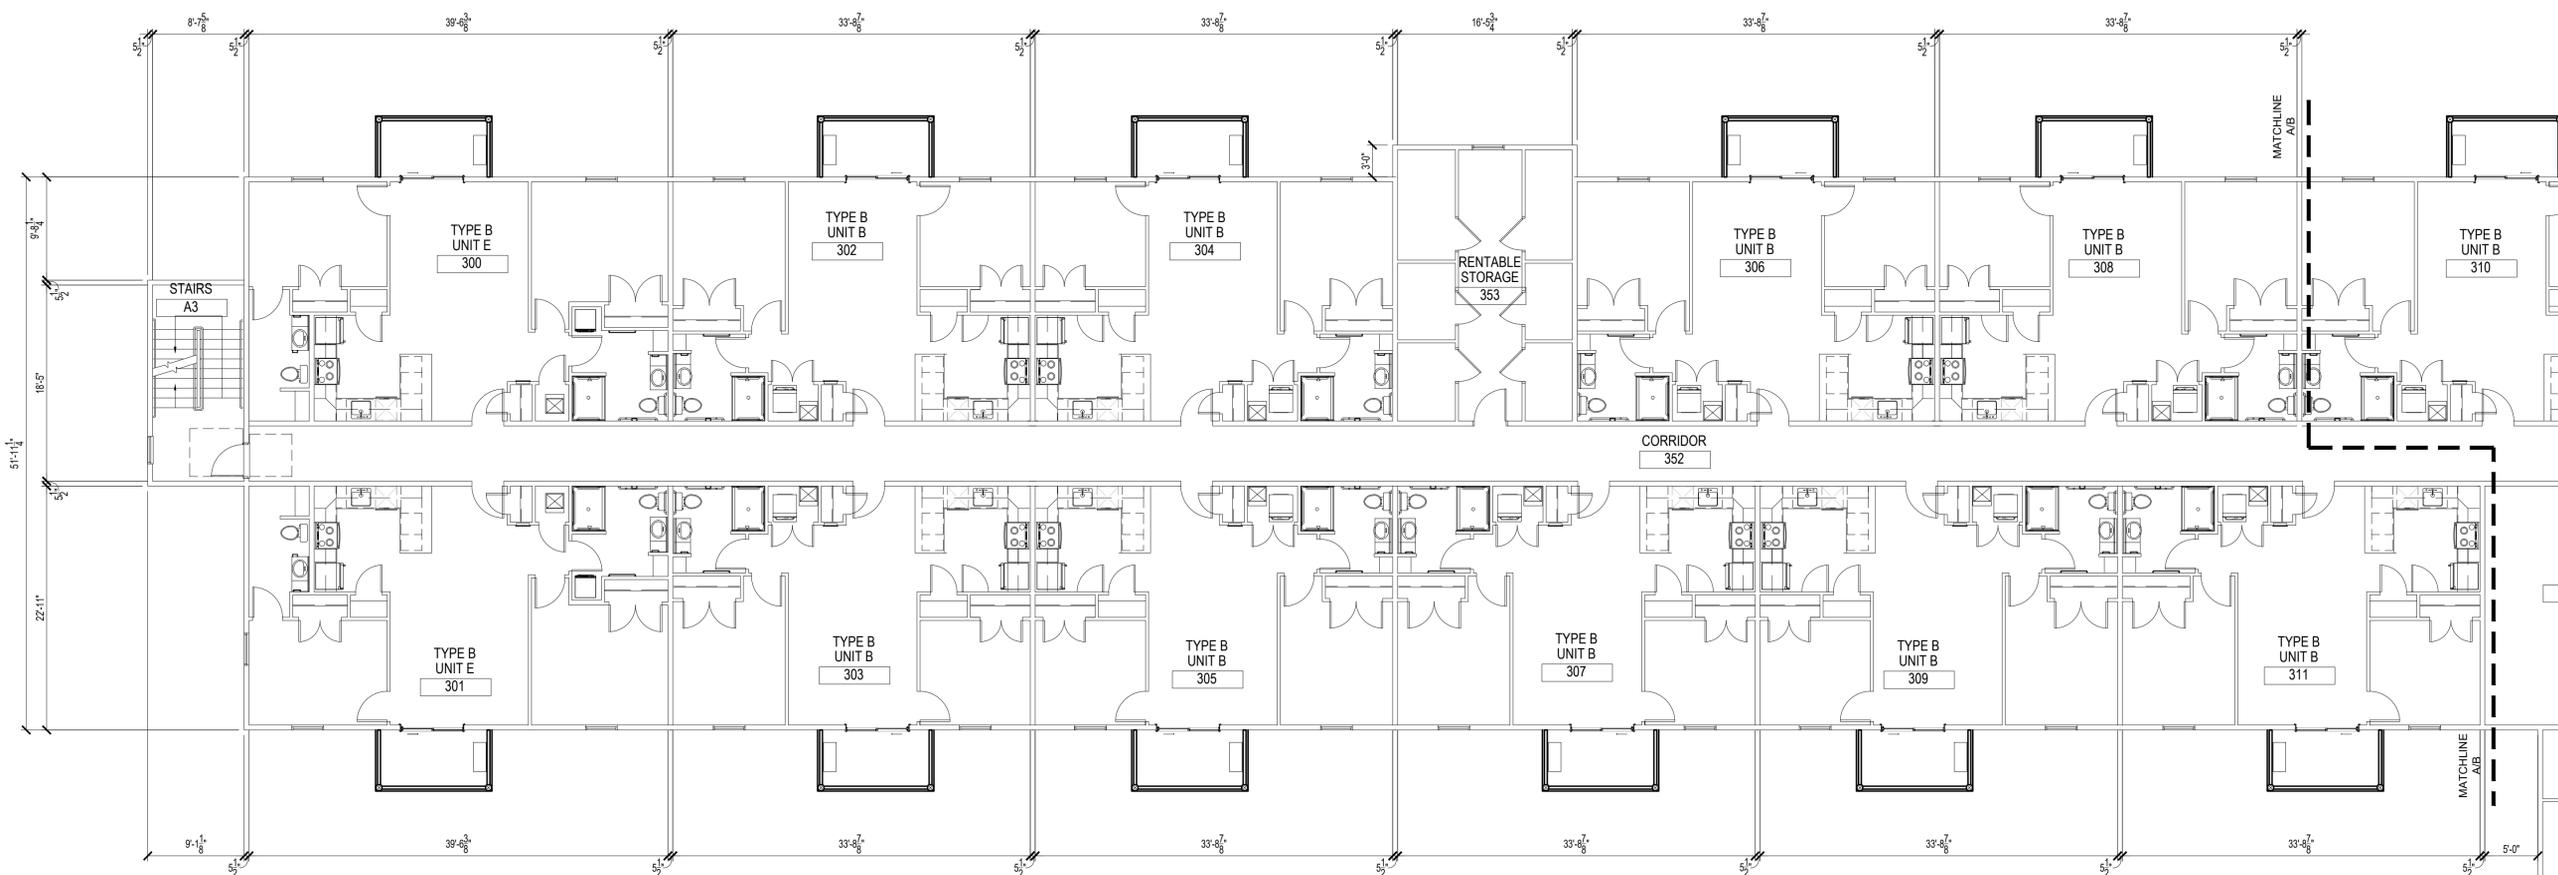

1 THIRD FLOOR PLAN AREA A
SCALE: 1/8" = 1'-0"



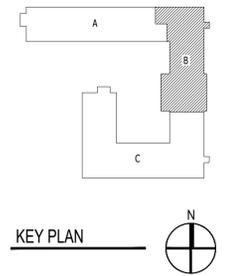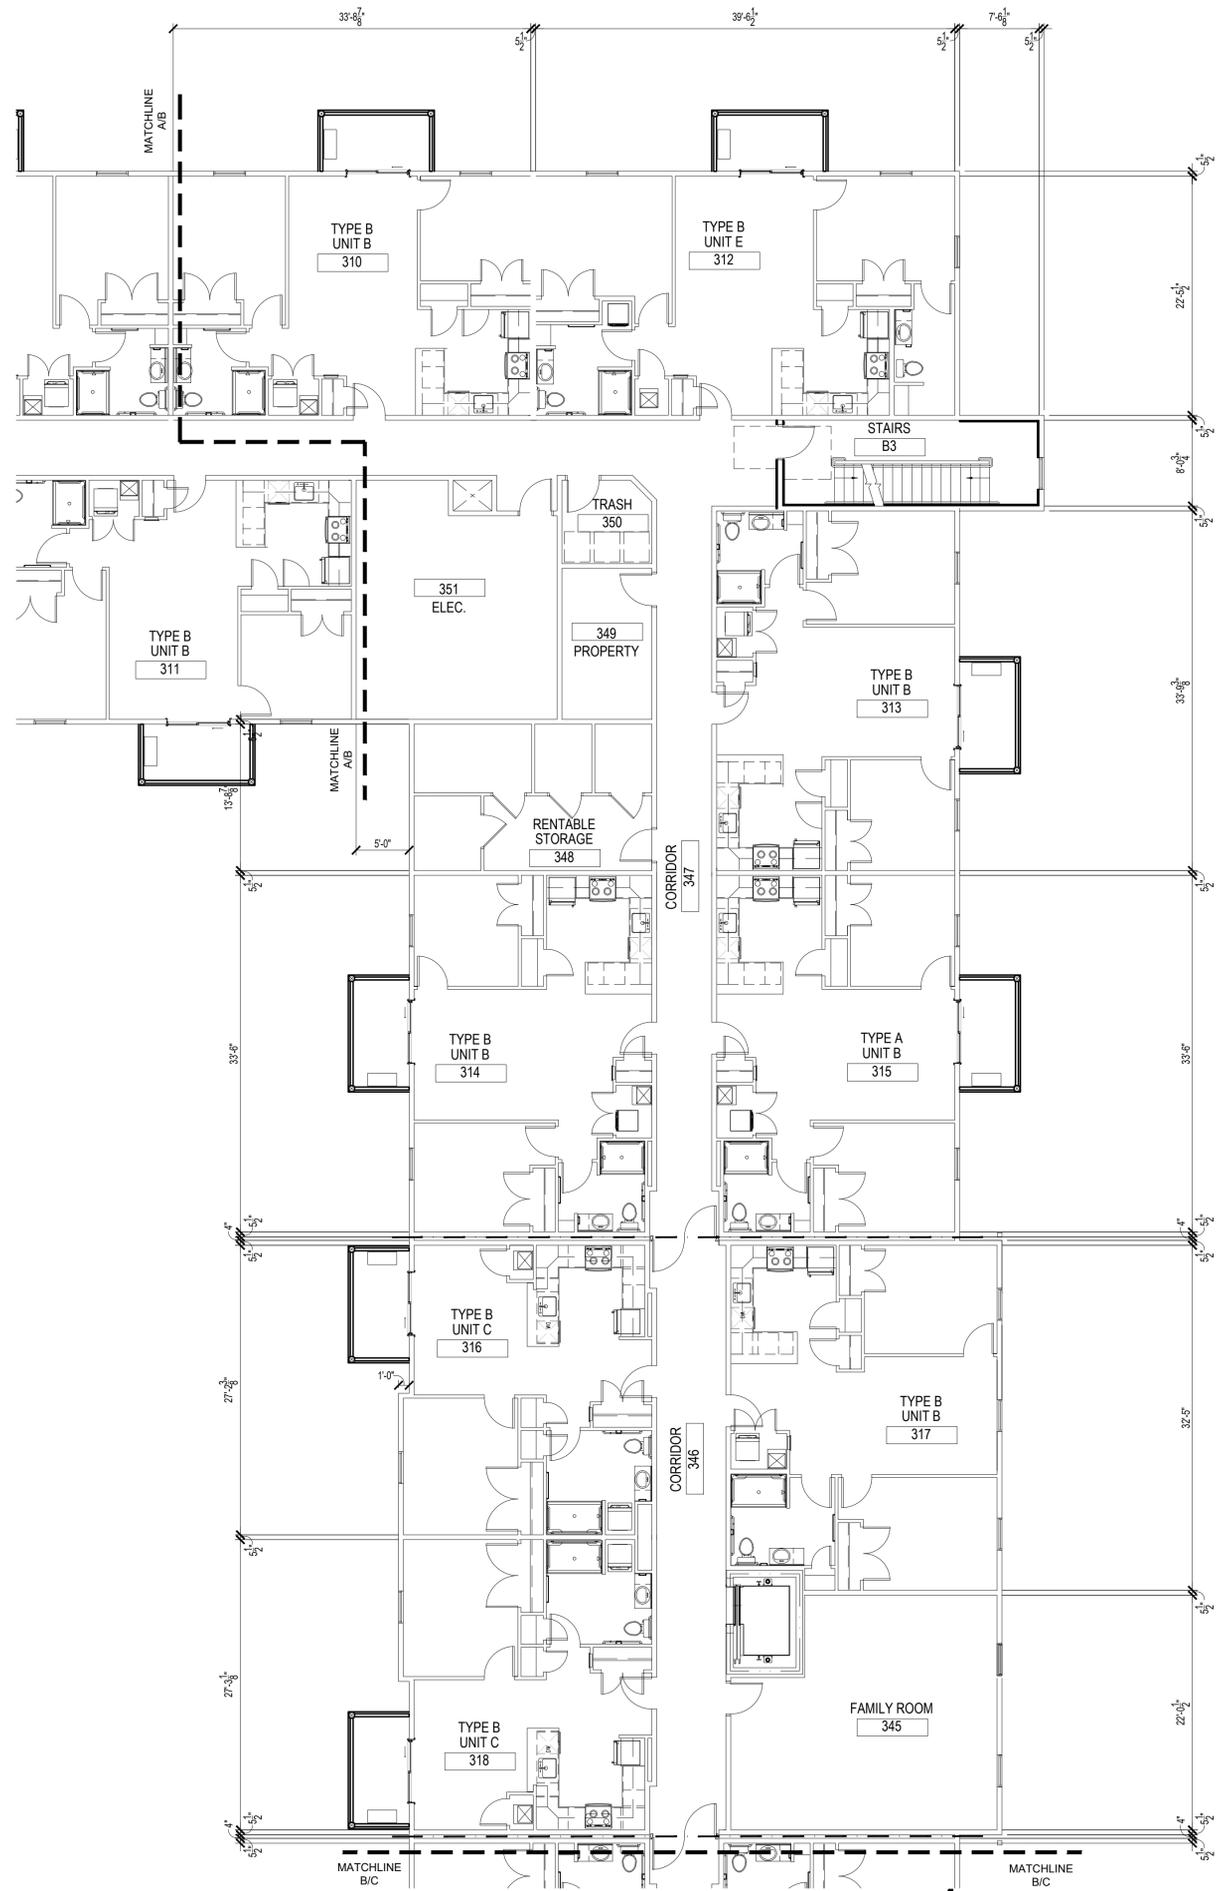

1 THIRD FLOOR PLAN AREA B
SCALE: 1/8" = 1'-0"



www.SEBREearchitects.com
sebree@SEBREearchitects.com

97 Dover Street
Suite 400
Avon, IN 46123
Phone: 317-272-7800
Fax: 317-272-7808



**NEW CLOVER COMMUNITY
SENIOR HOUSING**
for CLOVER GROUP
830-900 NE DOUGLAS STREET
LEE'S SUMMIT, MO

CERTIFIED BY



NO.	DATE	BY	DESCRIPTION

DATE: 07/07/2023
PROJECT NO: 22043
DRAWN BY: KAR
CHECKED BY: GMG

PARTIAL
THIRD FLOOR
PLAN - AREA B

SHEET NO.
A-110

THESE PLANS AND SPECIFICATIONS ARE PROTECTED UNDER FEDERAL COPYRIGHT LAWS.
© SEBREE ARCHITECTS, INC. ALL RIGHTS RESERVED.

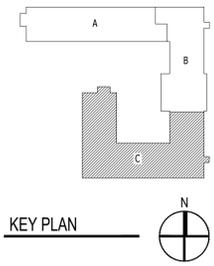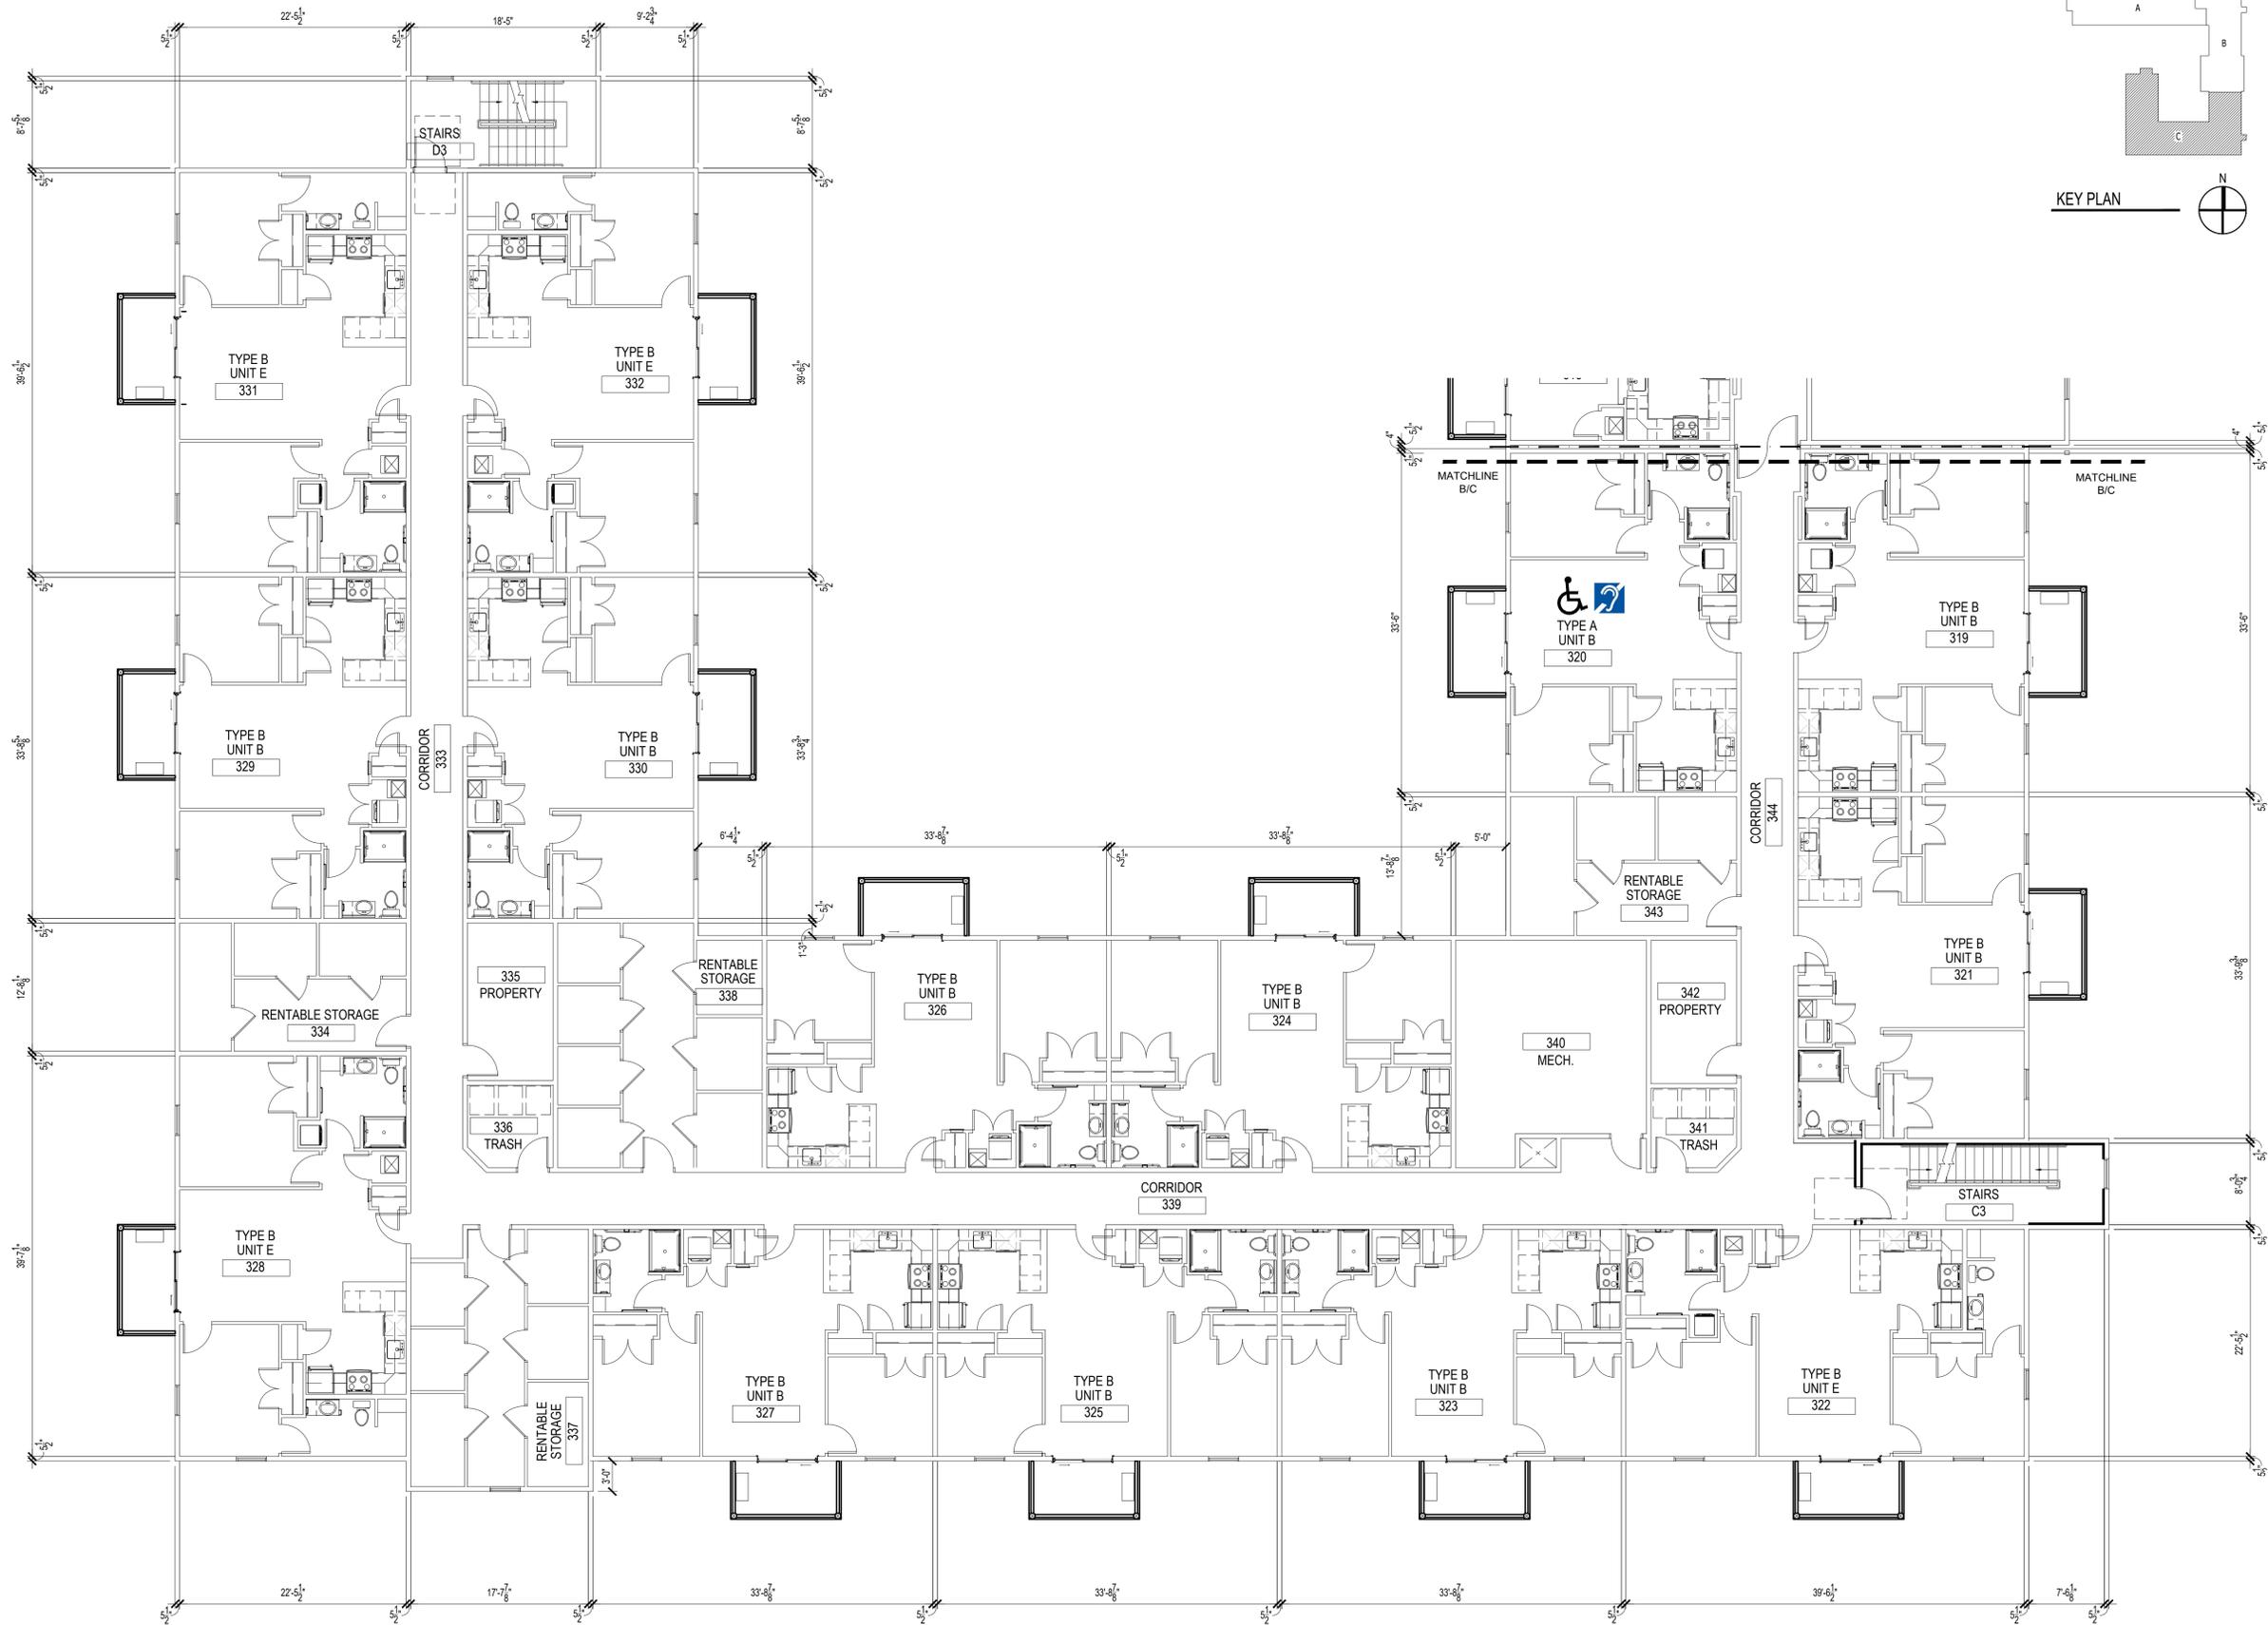

www.SEEREArchitects.com
sebree@SEEREArchitects.com

97 Dover Street
Suite 400
Avon, IN 46123
Phone: 317-272-7800
Fax: 317-272-7808



**NEW CLOVER COMMUNITY
SENIOR HOUSING**
for CLOVER GROUP
830-900 NE DOUGLAS STREET
LEE'S SUMMIT, MO

CERTIFIED BY

NO.	DATE	BY	DESCRIPTION

DATE: 07/07/2023 DRAWN BY: KAR
PROJECT NO: 22043 CHECKED BY: GMG



PARTIAL
THIRD FLOOR
PLAN - AREA C

SHEET NO.
A-111

1 THIRD FLOOR PLAN AREA C
SCALE: 1/8" = 1'-0"



THESE PLANS AND SPECIFICATIONS ARE PROTECTED UNDER FEDERAL COPYRIGHT LAWS.
© SEBREE ARCHITECTS, INC. ALL RIGHTS RESERVED.

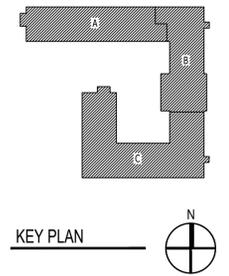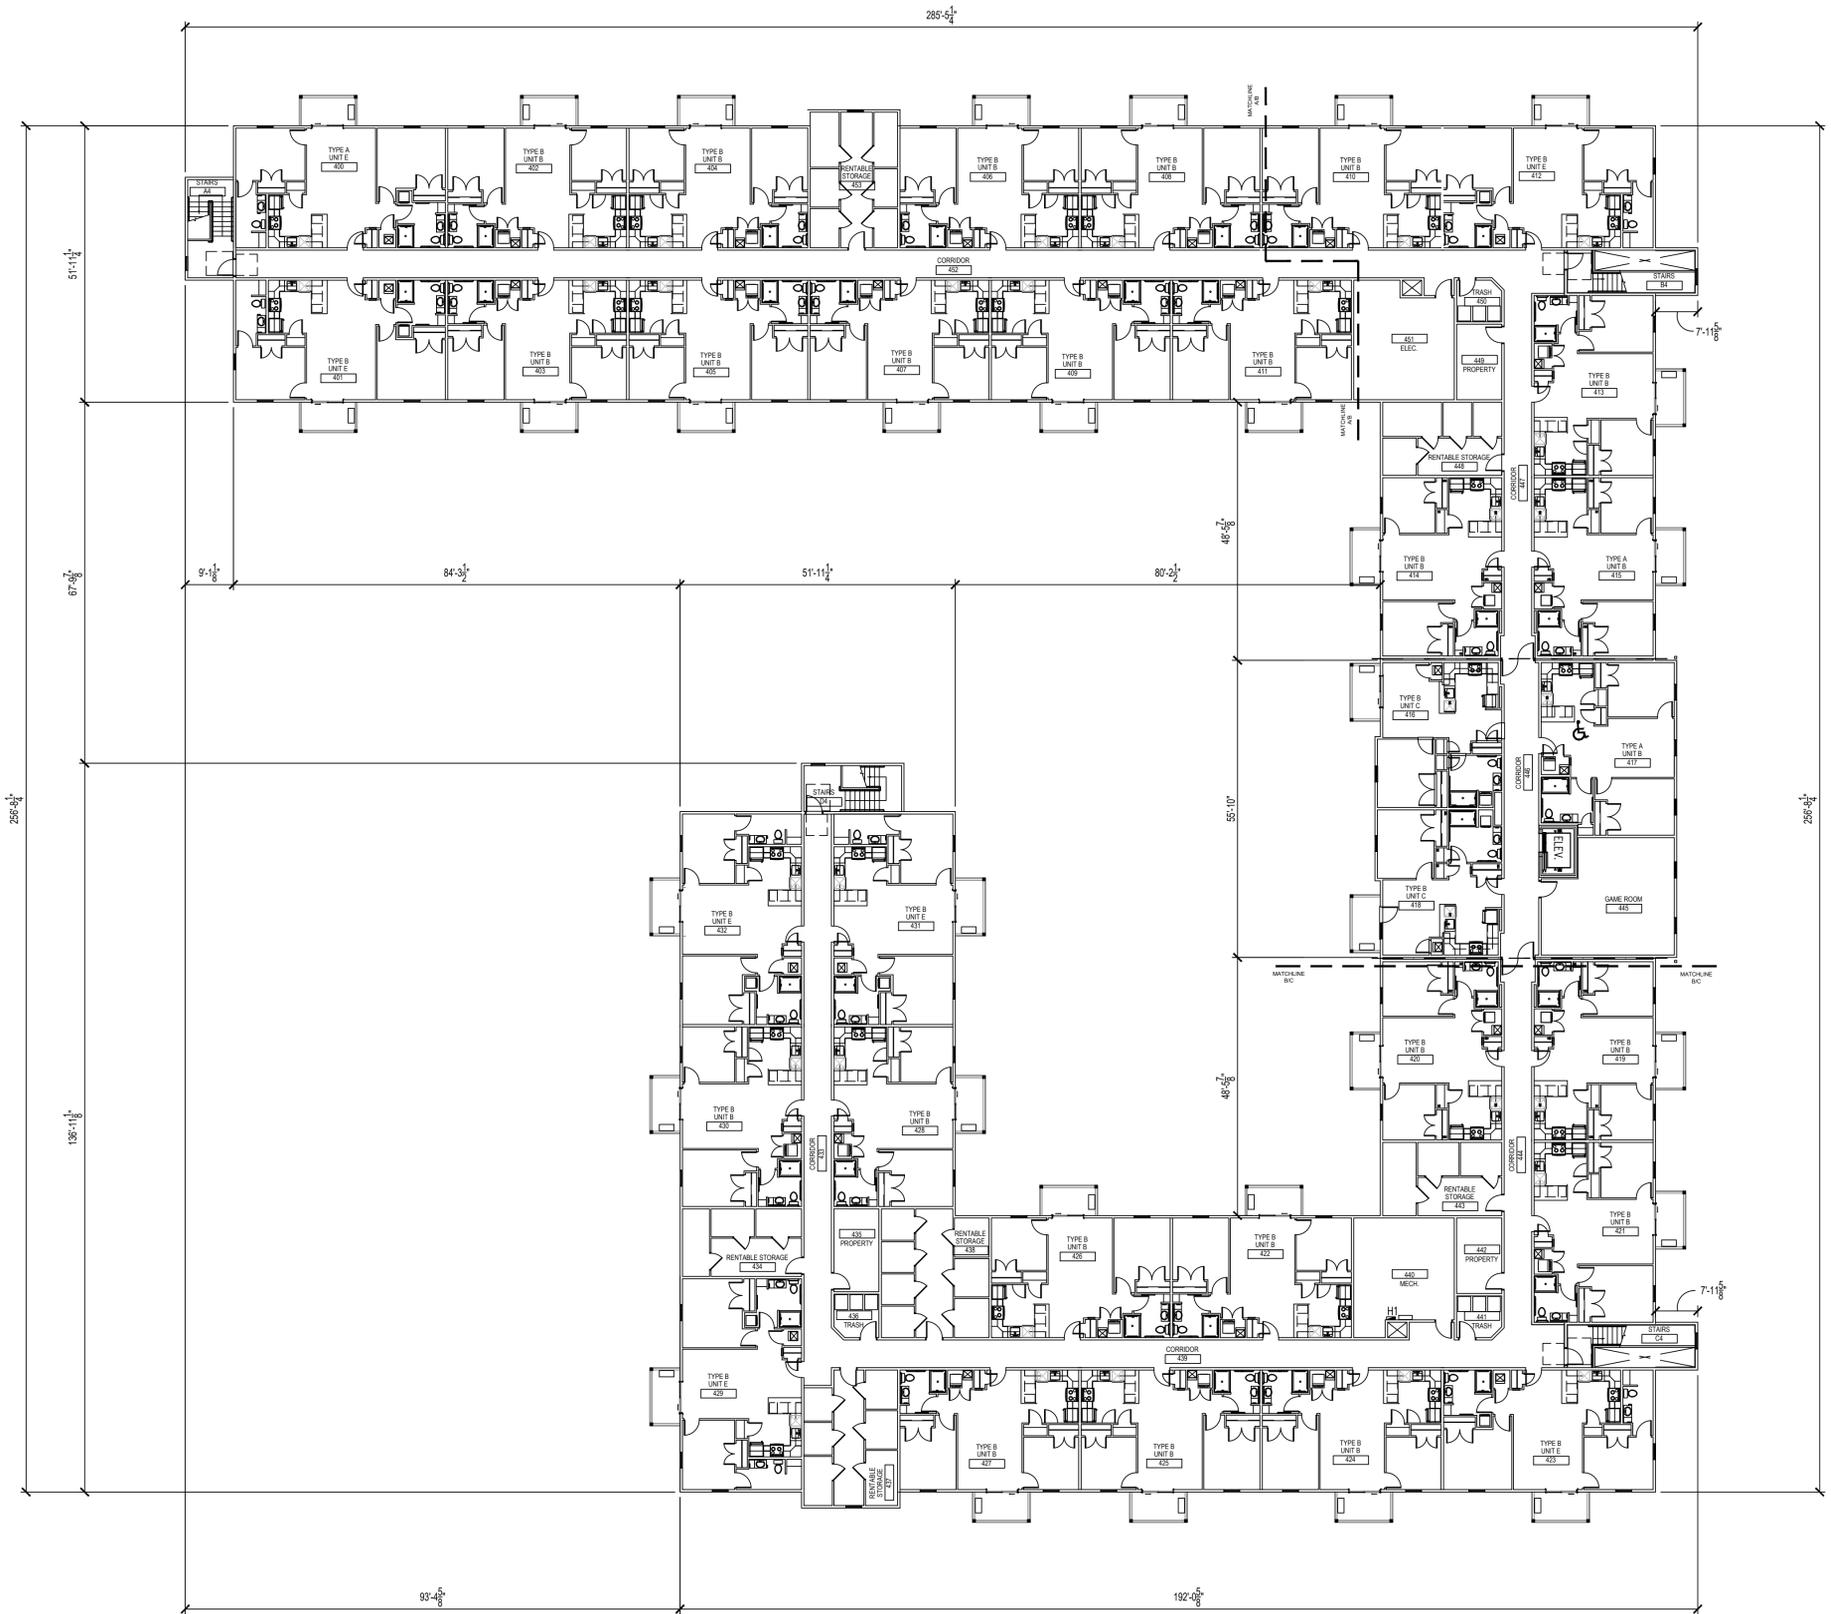

www.SEBREEarchitects.com
sebree@SEBREEarchitects.com

97 Dover Street
Suite 400
Avon, IN 46123
Phone: 317-272-7800
Fax: 317-272-7808



**NEW CLOVER COMMUNITY
SENIOR HOUSING**
for CLOVER GROUP
830-900 NE DOUGLAS STREET
LEE'S SUMMIT, MO

CERTIFIED BY

NO.	DATE	BY	DESCRIPTION

DATE: 07/07/2023
PROJECT NO: 22043

OVERALL FOURTH FLOOR PLAN


SHEET NO.
A-112

1 OVERALL THIRD FLOOR PLAN
SCALE: 1/16" = 1'-0"

THESE PLANS AND SPECIFICATIONS ARE PROVIDED UNDER FEDERAL COPYRIGHT LAWS.
© SEBREE ARCHITECTS, INC. ALL RIGHTS RESERVED.

CERTIFIED BY

DRAWN BY: KAR
CHECKED BY: GMG

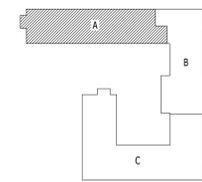

KEY PLAN



SEBREE
ARCHITECTS

www.SEBREEarchitects.com
sebree@SEBREEarchitects.com

97 Dover Street
Suite 400
Avon, IN 46123
Phone: 317-272-7800
Fax: 317-272-7808



**NEW CLOVER COMMUNITY
SENIOR HOUSING**
for CLOVER GROUP
830-900 NE DOUGLAS STREET
LEE'S SUMMIT, MO

CERTIFIED BY


NO.	DATE	BY	DESCRIPTION

THESE PLANS AND SPECIFICATIONS ARE PROTECTED UNDER FEDERAL COPYRIGHT LAWS.
© SEBREE ARCHITECTS, INC. ALL RIGHTS RESERVED.

DATE: 07/07/2023
PROJECT NO: 22043
DRAWN BY: KAR
CHECKED BY: GMG



PARTIAL
FOURTH FLOOR
PLAN - AREA A

SHEET NO.
A-113

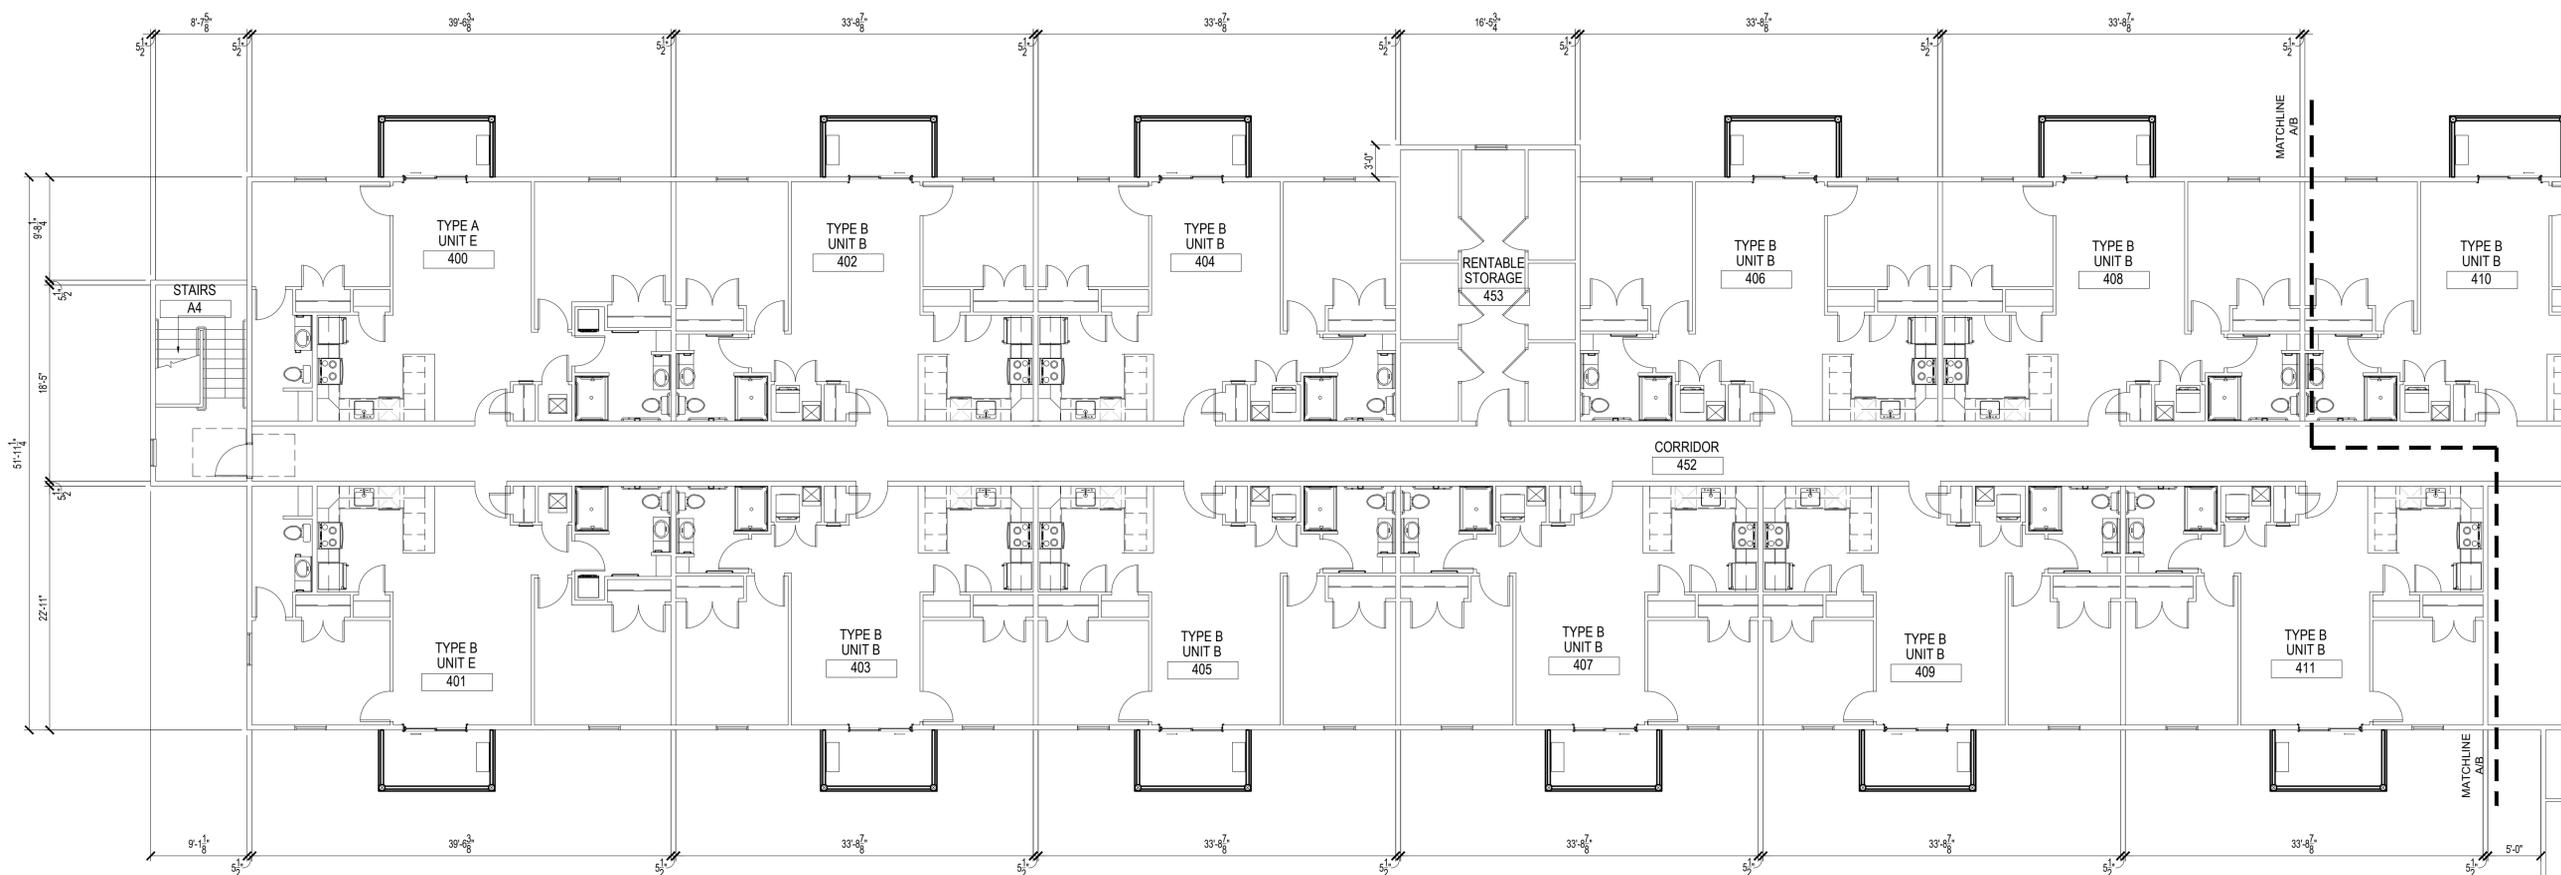

1 THIRD FLOOR PLAN AREA A
SCALE: 1/8" = 1'-0"



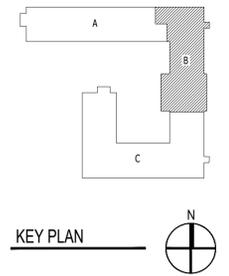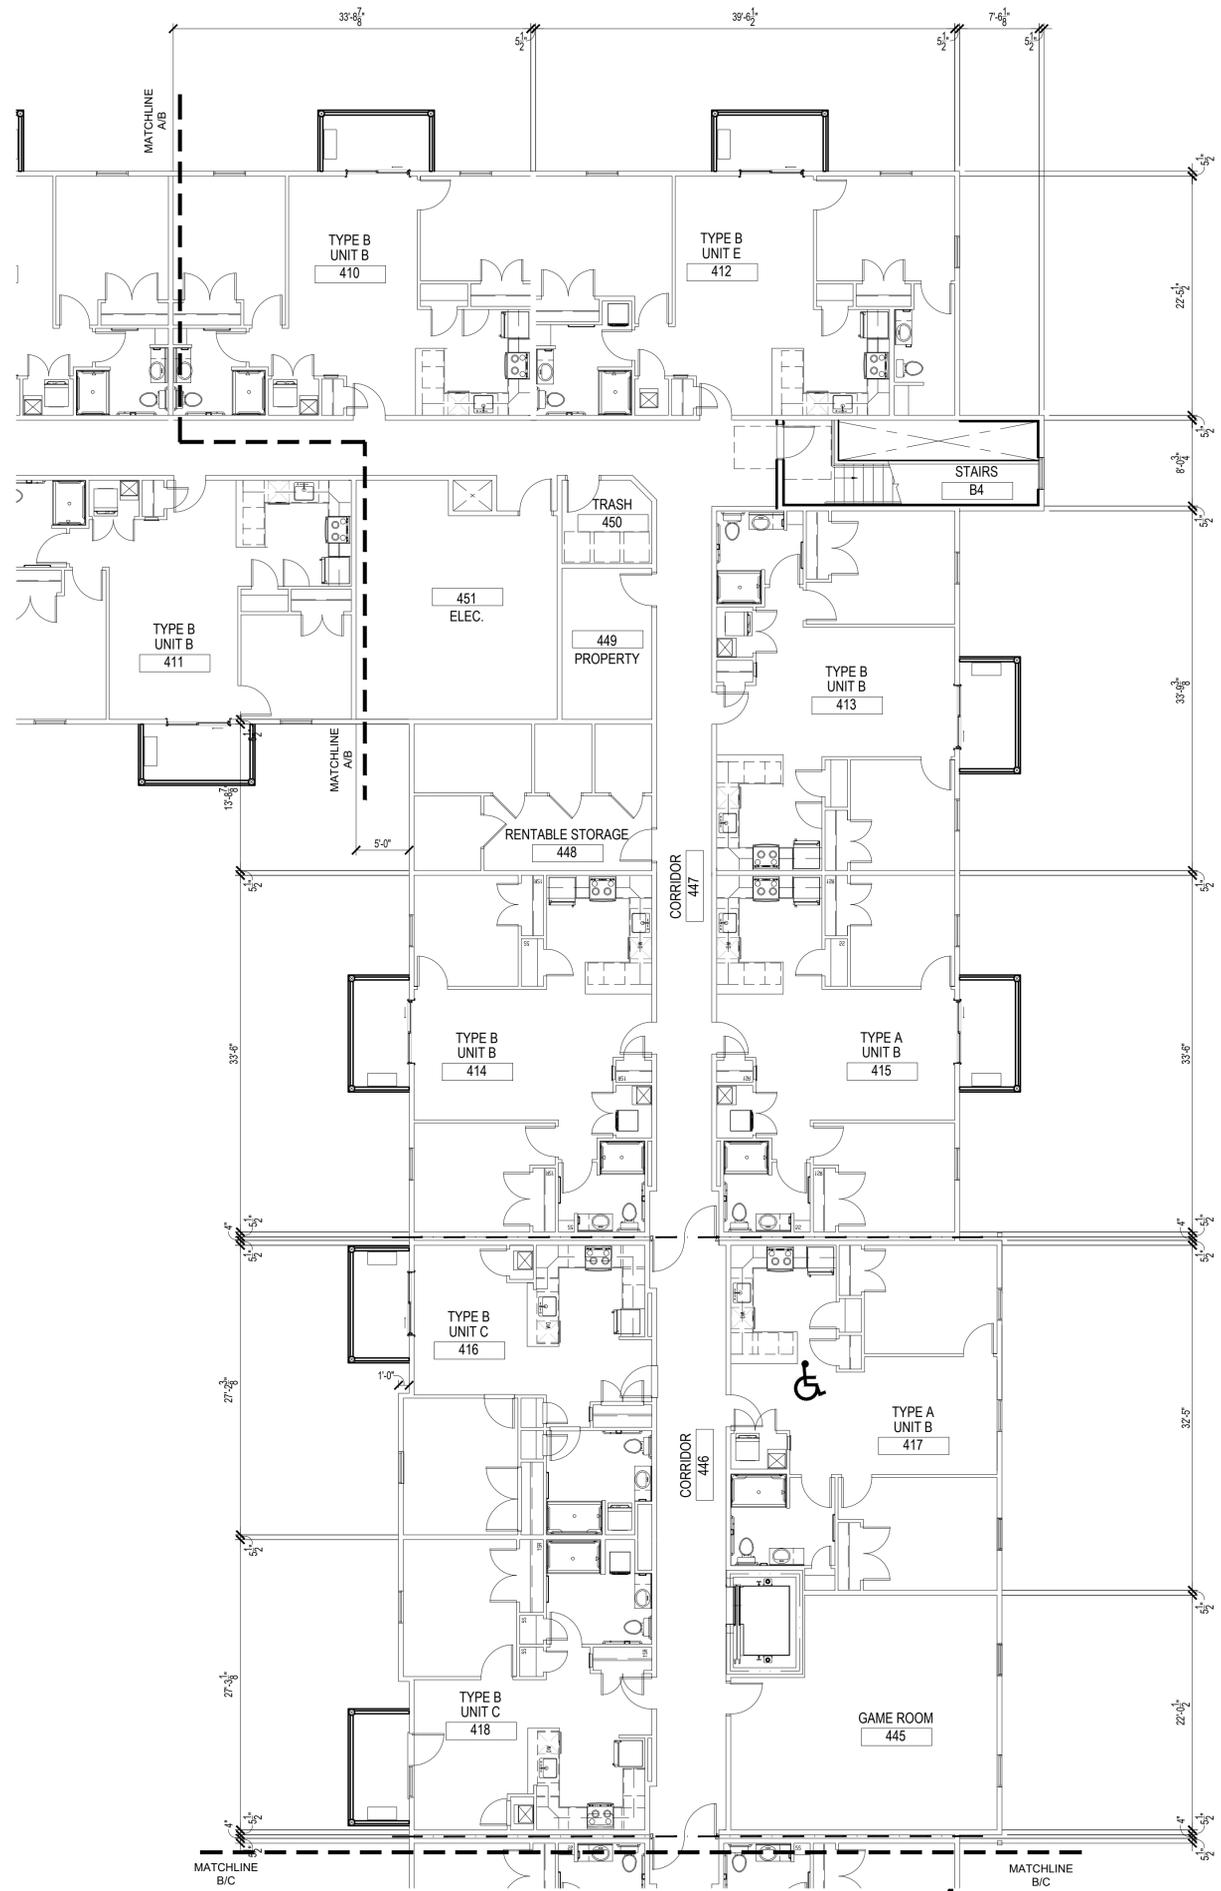

1 THIRD FLOOR PLAN AREA B
SCALE: 1/8" = 1'-0"



www.SEBREEarchitects.com
sebreearchitects@sebreearchitects.com
97 Dover Street
Suite 400
Avon, IN 46123
Phone: 317-272-7800
Fax: 317-272-7808



**NEW CLOVER COMMUNITY
SENIOR HOUSING**
for CLOVER GROUP
830-900 NE DOUGLAS STREET
LEE'S SUMMIT, MO

CERTIFIED BY



NO.	DATE	BY	DESCRIPTION

DATE: 07/07/2023
PROJECT NO: 22043
DRAWN BY: KAR
CHECKED BY: GMG

PARTIAL
FOURTH FLOOR
PLAN - AREA B

SHEET NO.
A-114

THESE PLANS AND SPECIFICATIONS ARE PROTECTED UNDER FEDERAL COPYRIGHT LAWS.
© SEBREE ARCHITECTS, INC. ALL RIGHTS RESERVED.

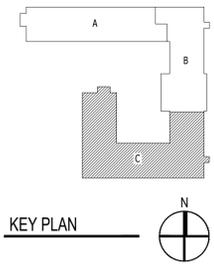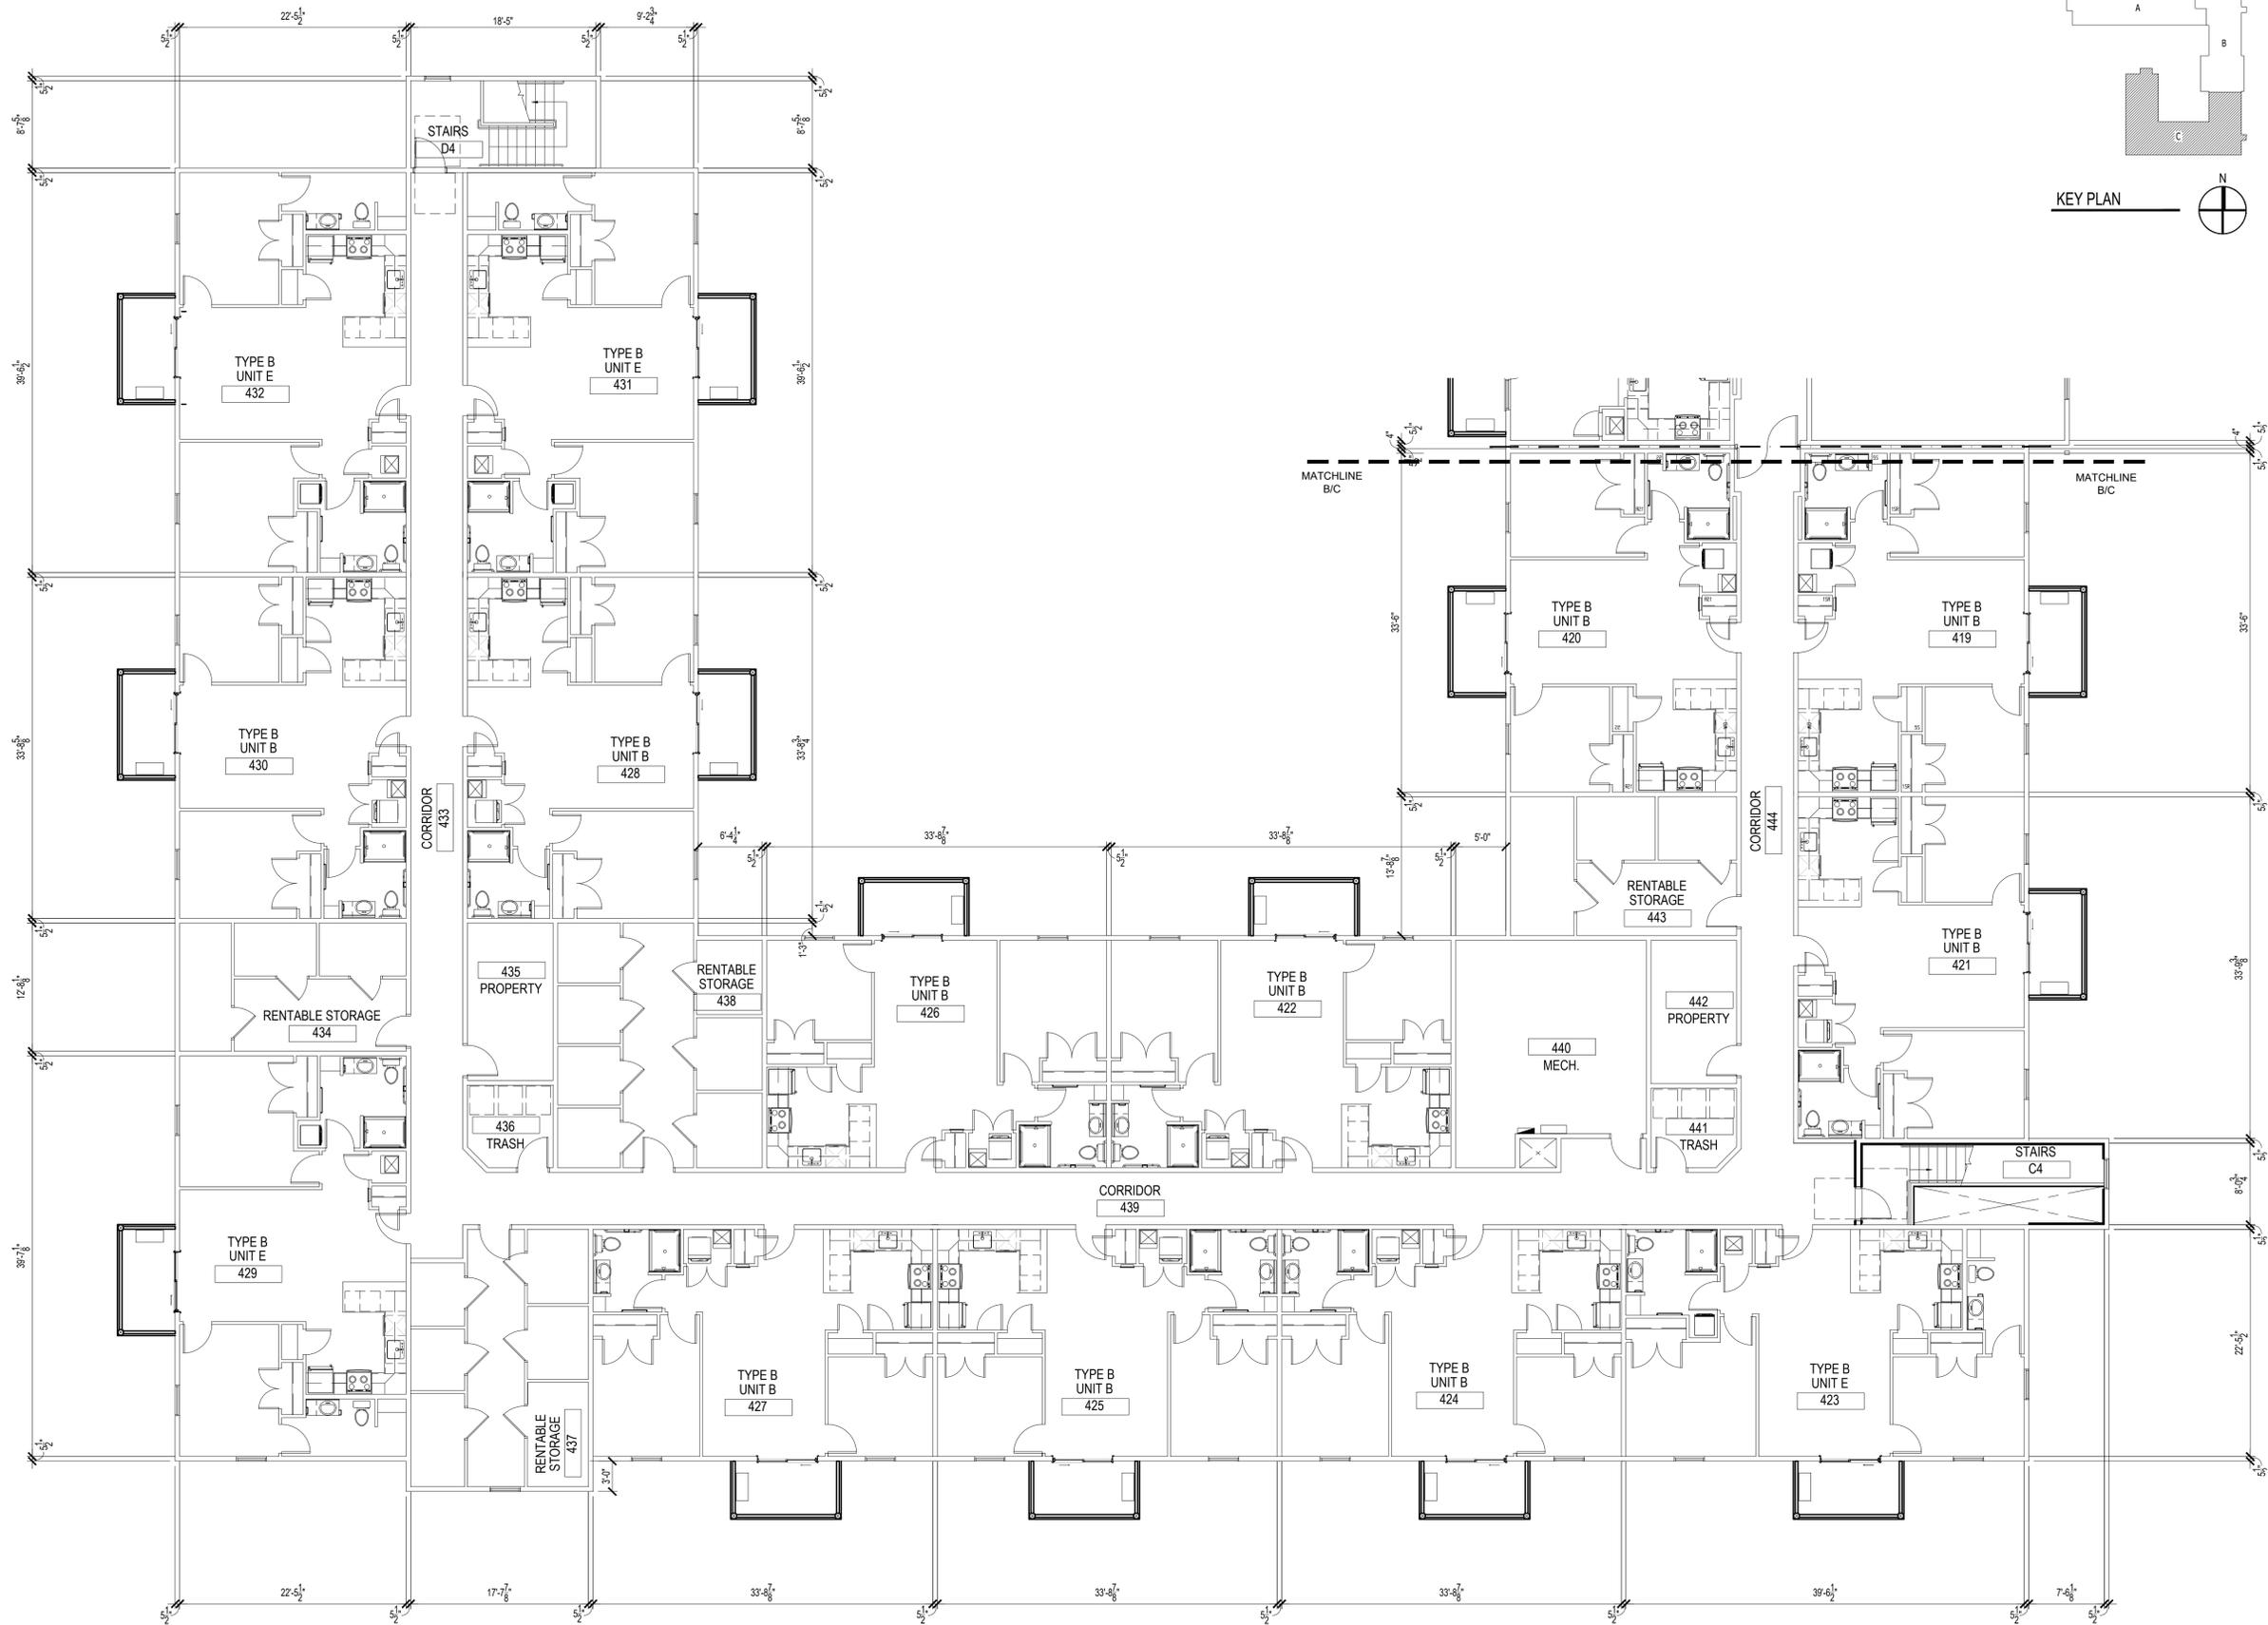

www.SEBREEarchitects.com
sebree@SEBREEarchitects.com

97 Dover Street
Suite 400
Avon, IN 46123
Phone: 317-272-7800
Fax: 317-272-7808



**NEW CLOVER COMMUNITY
SENIOR HOUSING**
for CLOVER GROUP
830-900 NE DOUGLAS STREET
LEE'S SUMMIT, MO

CERTIFIED BY

NO.	DATE	BY	DESCRIPTION

DATE 07/07/2023 DRAWN BY KAR
PROJECT NO. 22043 CHECKED BY GMG

PARTIAL
FOURTH FLOOR
PLAN - AREA C

SHEET NO.
A-115

1 THIRD FLOOR PLAN AREA C
SCALE: 1/8" = 1'-0"



THESE PLANS AND SPECIFICATIONS ARE PROTECTED UNDER FEDERAL COPYRIGHT LAWS.
© SEBREE ARCHITECTS, INC. ALL RIGHTS RESERVED.