



FILEPATH: F:\1_P\Projects\SDG\235008 SOWP Lot 13\05 Drawings - Working\Revit\235008 SOWP Lot 13_V23.rvt
DATE: 7/21/2023 3:03:57 PM
DRAWN BY: Author

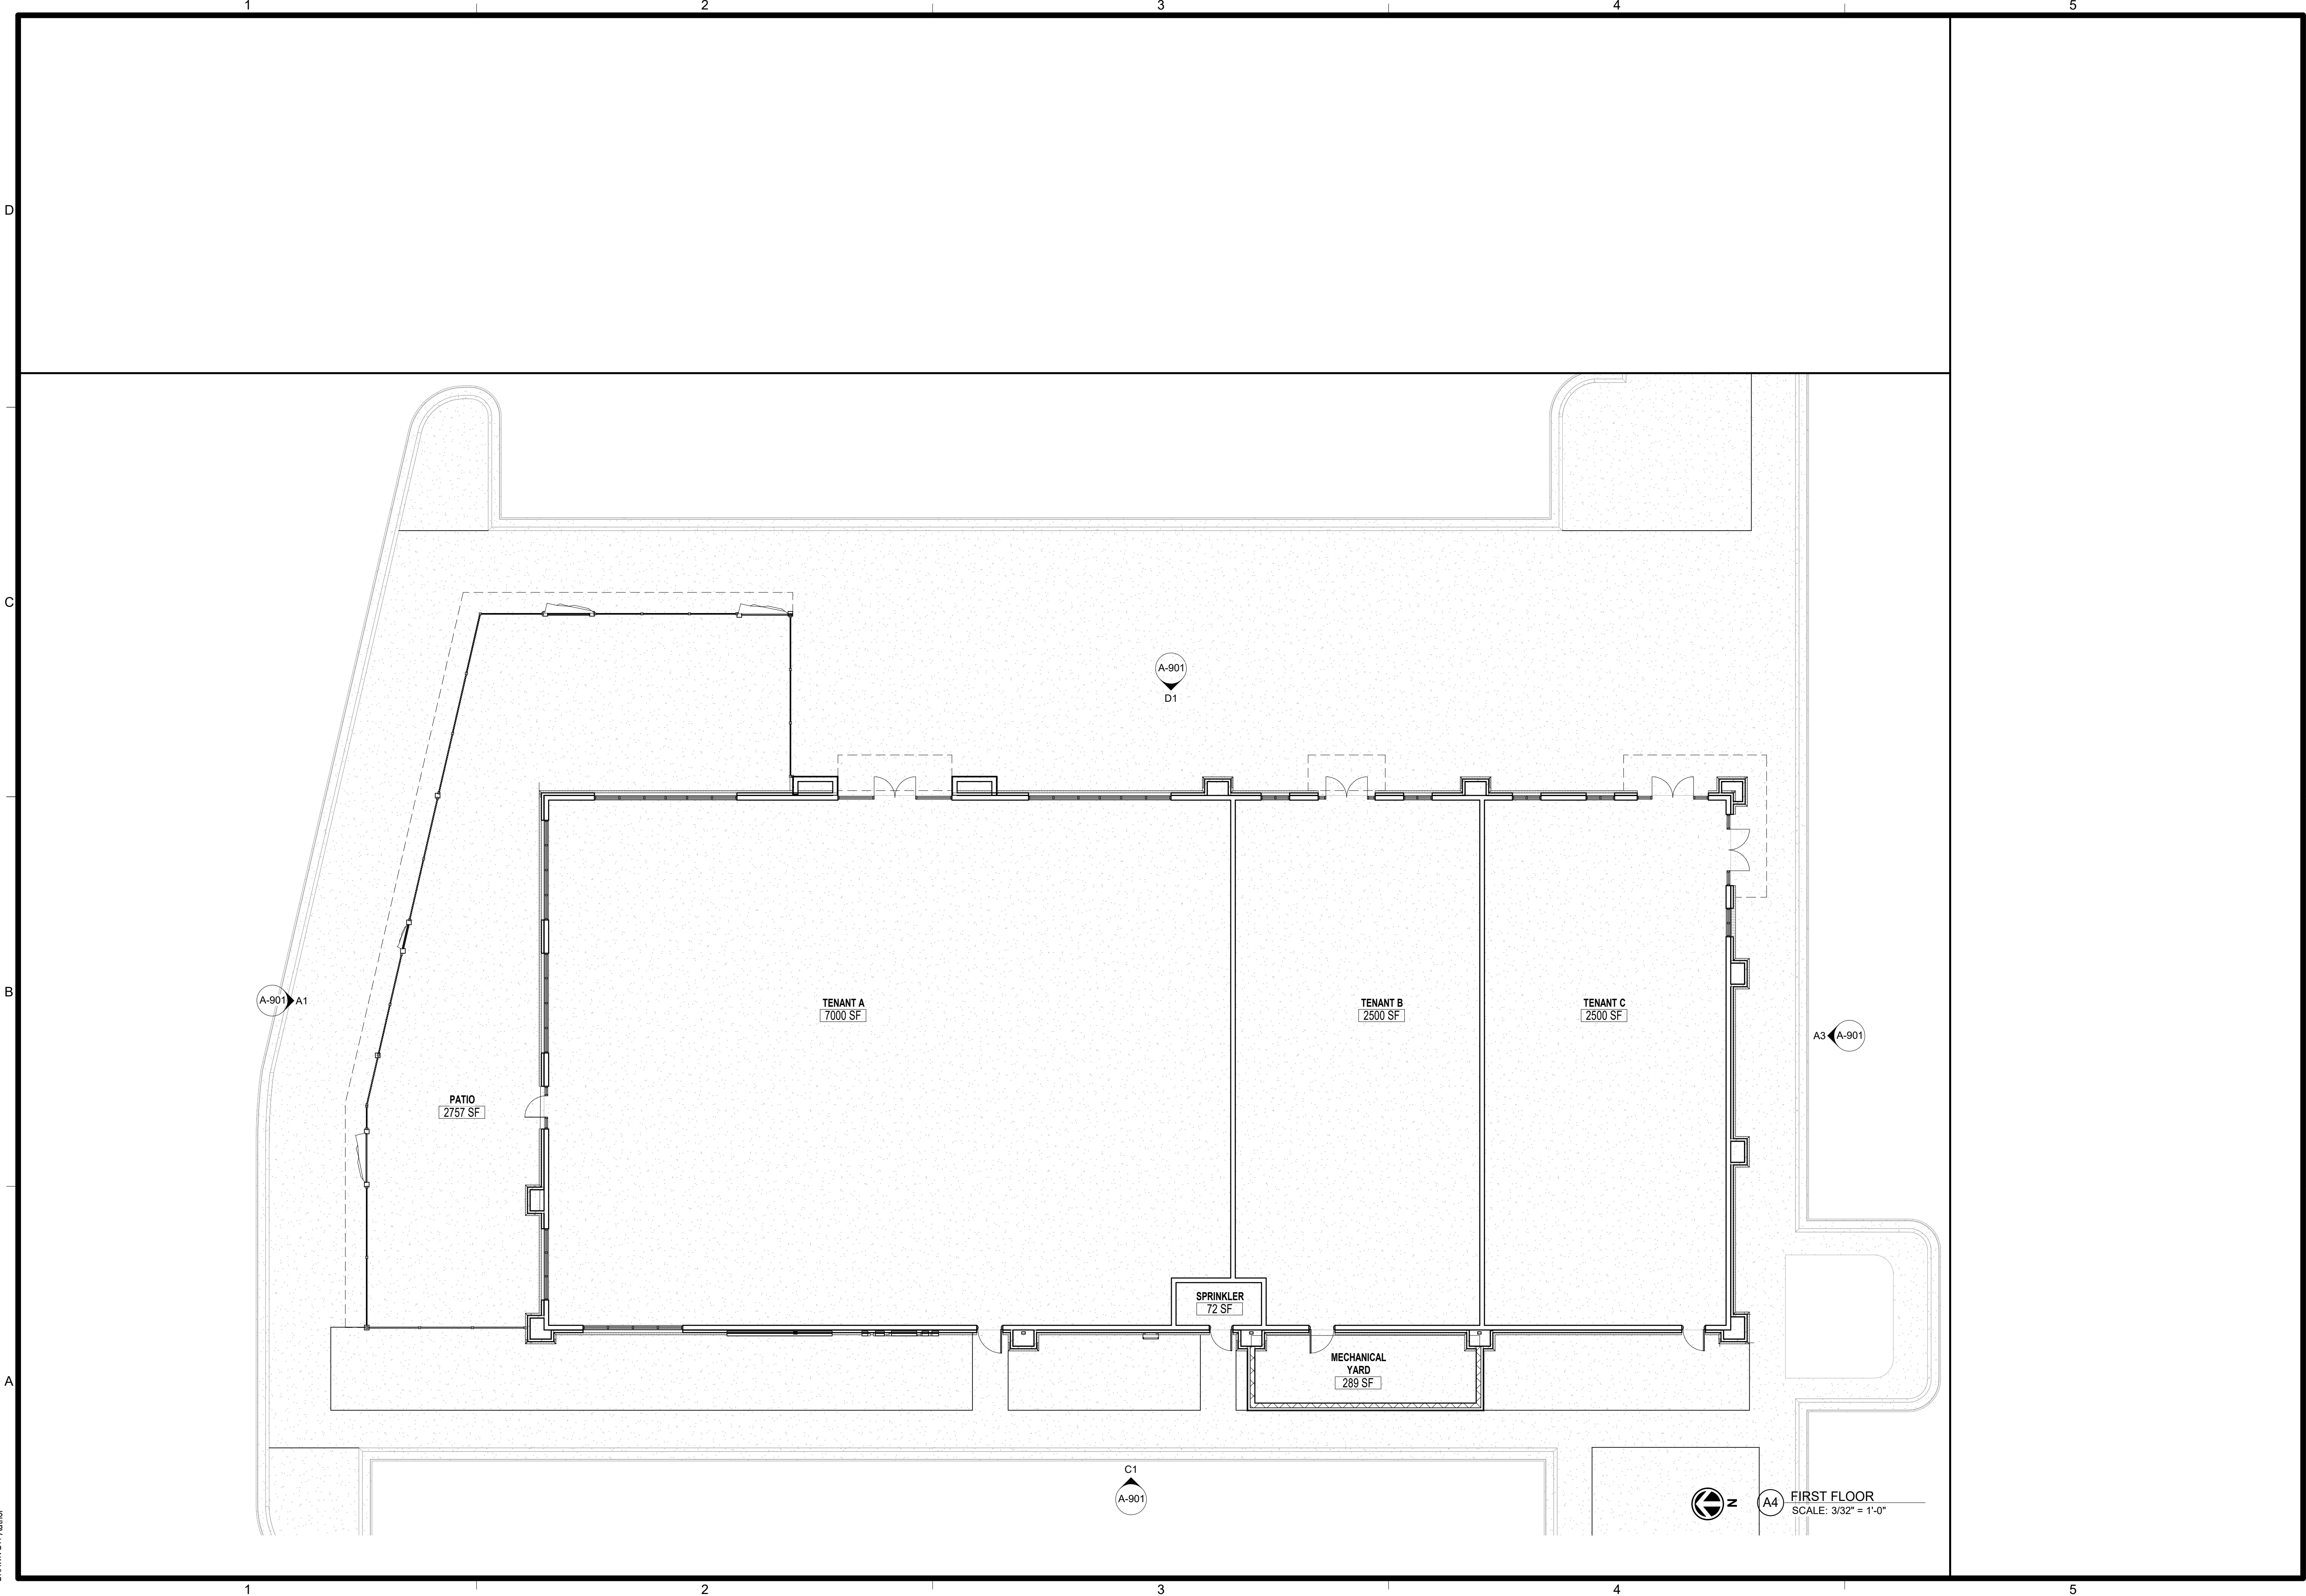

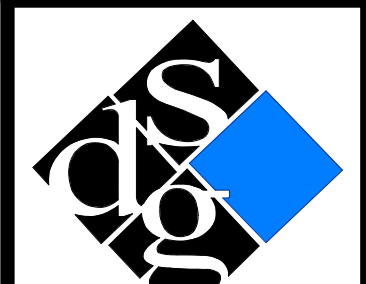

schwerdt design group
architecture | interiors | planning
2231 sw wanamaker rd suite 303
topeka, kansas 66614-4275
phone: 785.273.7540
fax: 785.273.7579
500 north broadway suite 200
oklahoma city, ok 73102
phone: 405.231.3105
fax: 405.231.3115

PROGRESS PRINT

NOT FOR
CONSTRUCTION

DATE: 00/00/00

CORE & SHELL BUILDING
STREETS OF WEST PRYOR LOT 13
1020 NW PRYOR ROAD, LEES SUMMIT, MISSOURI


SUBMISSION DATES
PROGRESS PRINT ONLY

SHEET TITLE
FIRST FLOOR PLAN


PROJECT NUMBER
235008

SHEET NUMBER
A-101

FILEPATH: F:\1_P\Projects SDG\235008 SOWP Lot 13\05_Drawings - Working\Revit\235008 SOWP Lot 13_V23.rvt
DATE: 7/27/2023 3:00:39 PM
DRAWN BY: Author

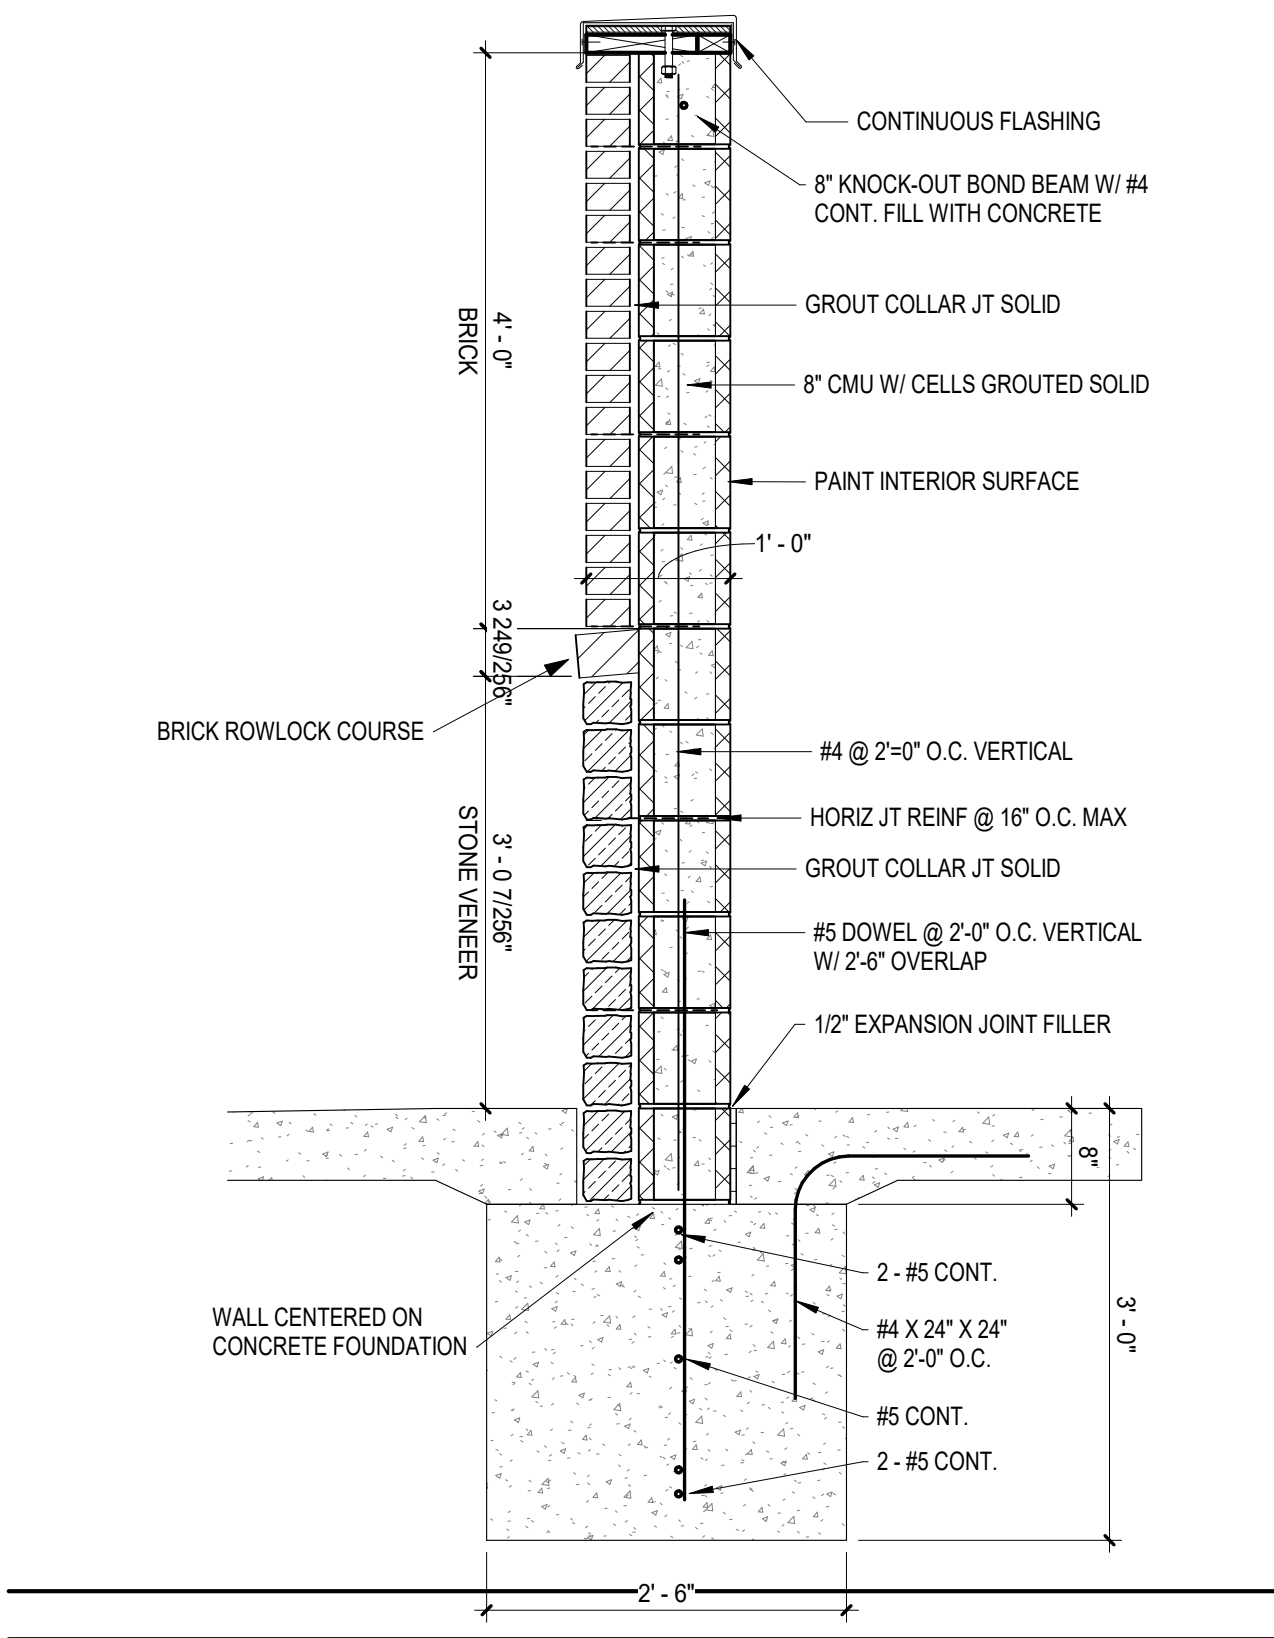

A0 TRASH ENCLOSURE WALL SECTION
SCALE: 3/4" = 1'-0"

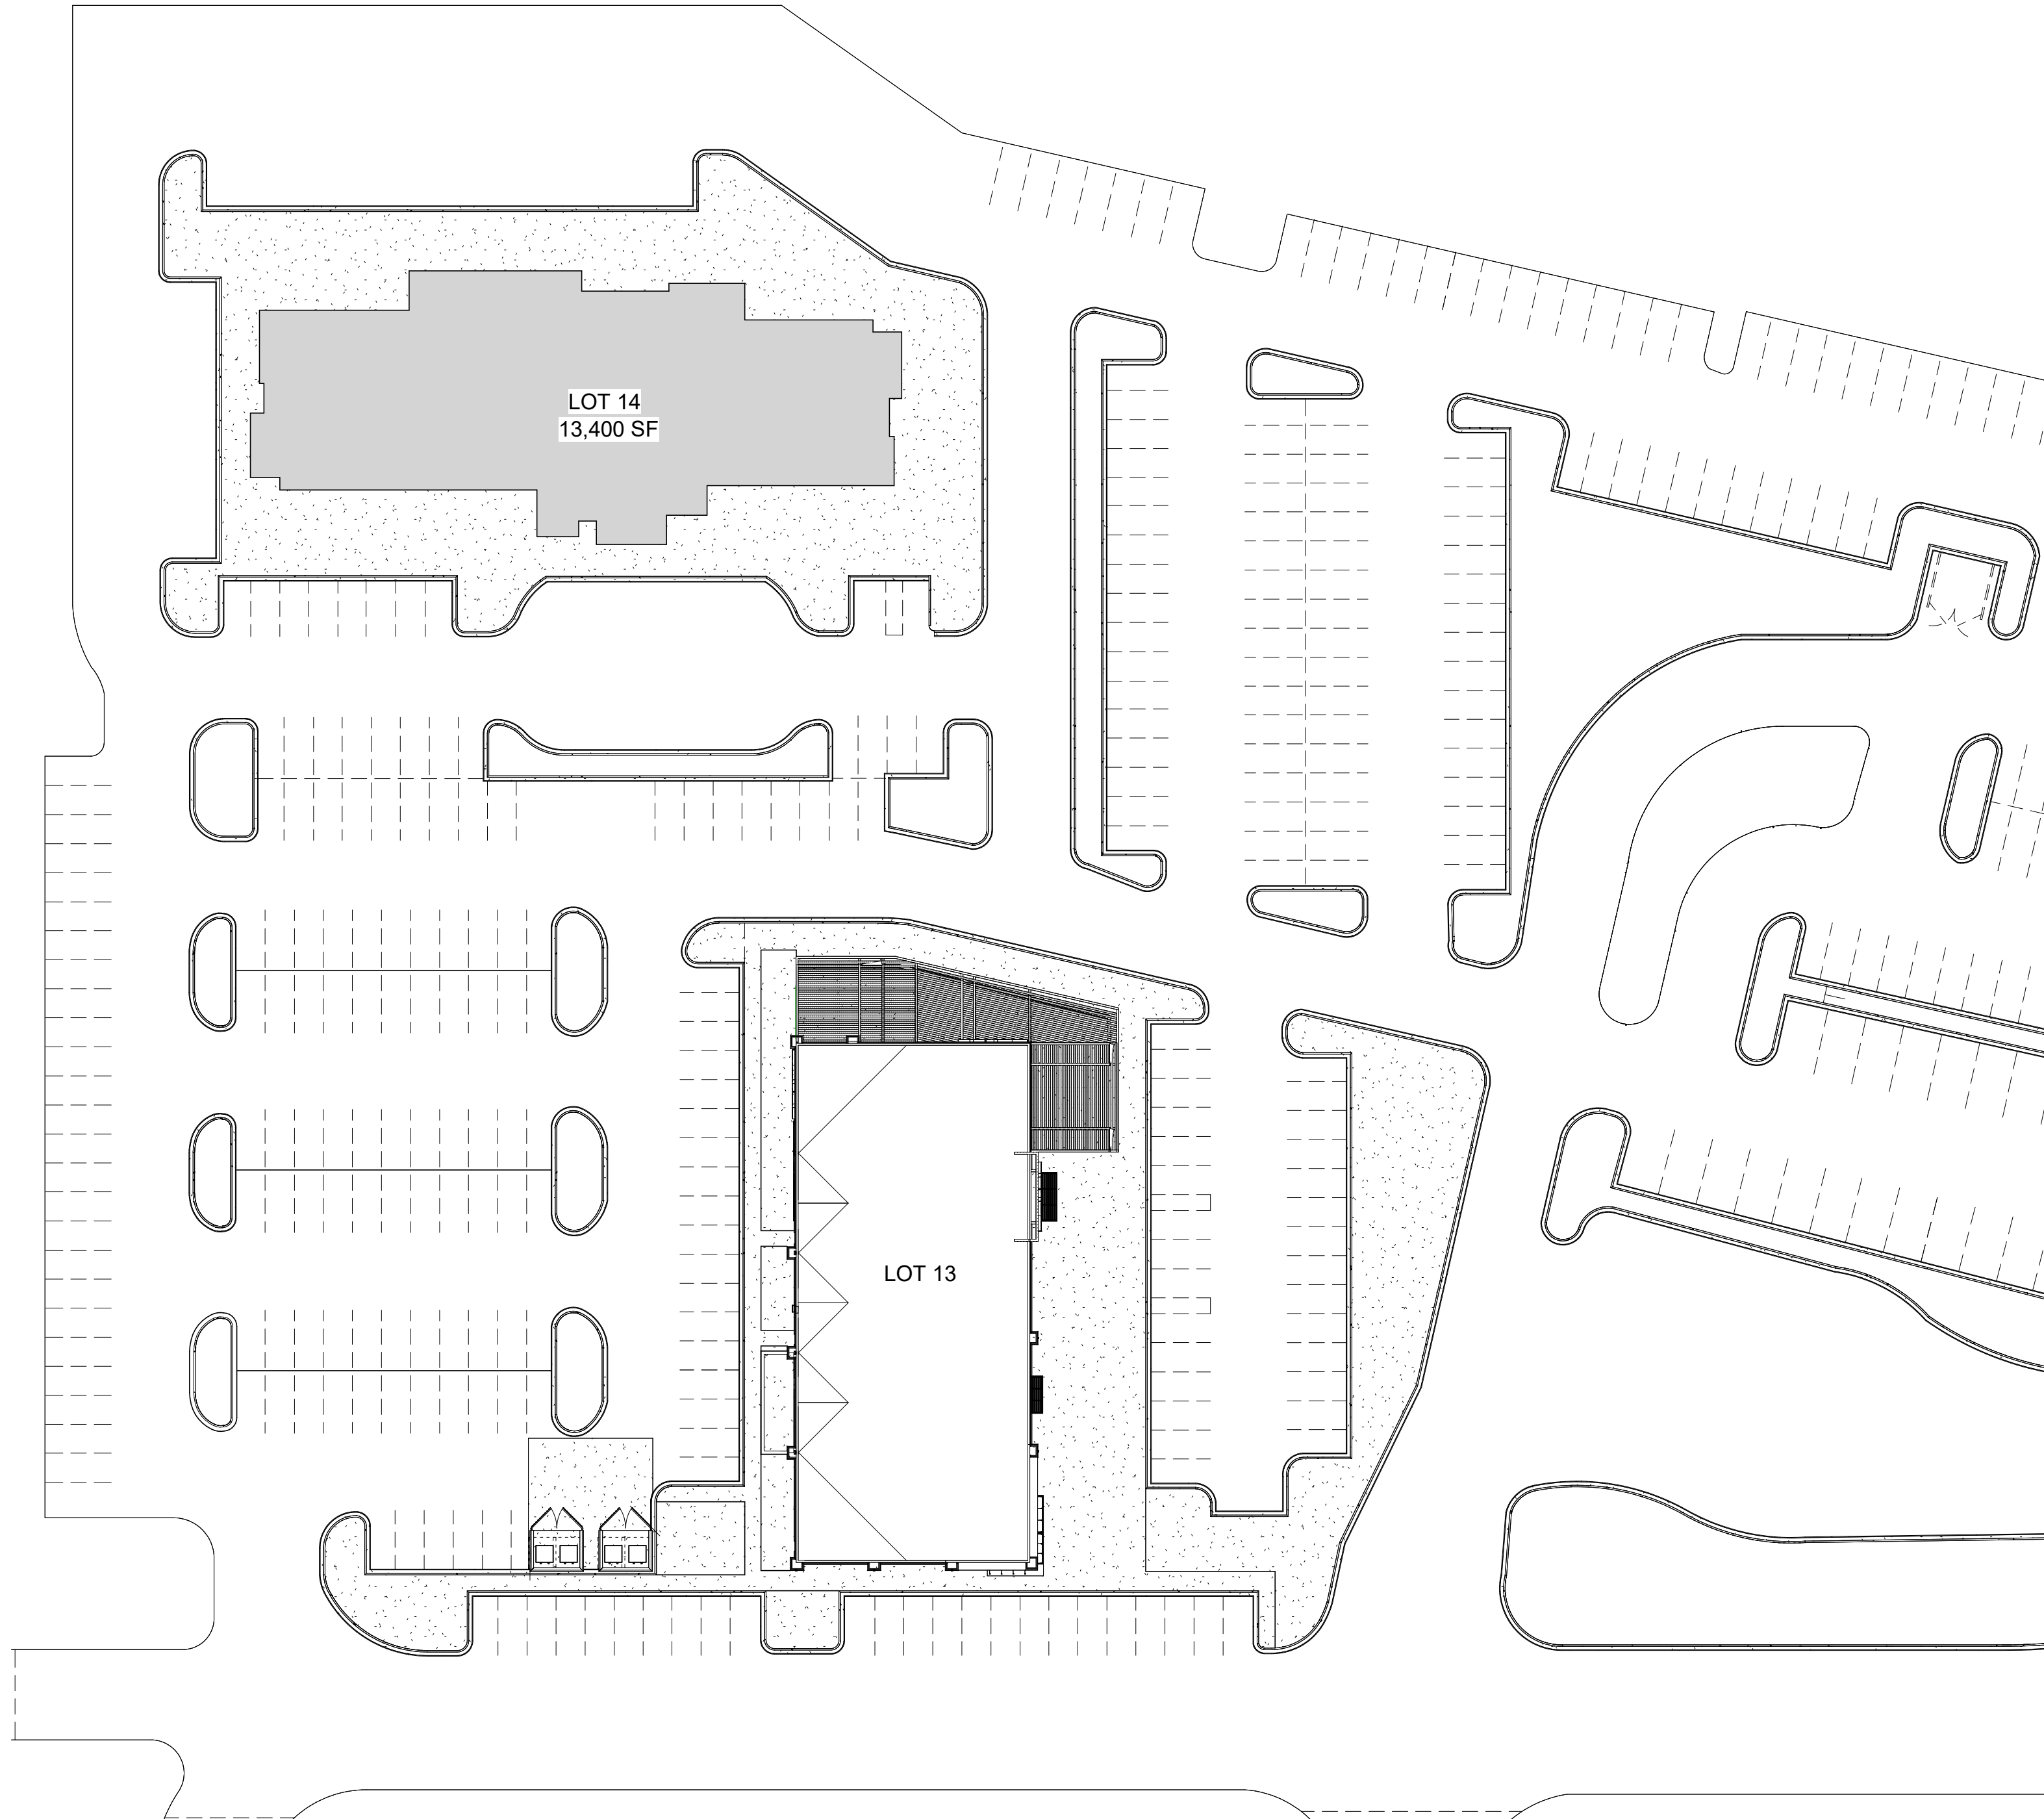

A1 OVERALL SITE PLAN
SCALE: 1" = 40'-0"

schwerdt design group
architecture | interiors | planning
2231 sw wanamaker rd. suite 303
topeka, kansas 66614-4275
phone: 785.273.7540
fax: 785.273.7579
500 north broadway. suite 200
oklahoma city, ok 73102
phone: 405.231.3105
fax: 405.231.3115

PROGRESS PRINT
NOT FOR
CONSTRUCTION
DATE: 00/00/00

**CORE & SHELL BUILDING
STREETS OF WEST PRYOR LOT 13**
1020 NW PRYOR ROAD, LEES SUMMIT, MISSOURI

SUBMISSION DATES
PROGRESS PRINT ONLY

SHEET TITLE
SITE PLAN

PROJECT NUMBER
235008

SHEET NUMBER
A-103

FILEPATH: F:\1_P\Projects SD\G235008 SOWP Lot 13\05_Drawings - Working\Revit\235008 SOWP Lot 13_V23.rvt
DATE: 8/4/2023 6:43:49 PM
DRAWN BY: Author





schwerdt design group
architecture | interiors | planning
2231 sw wanamaker rd. suite 303
topeka, kansas 66614-4275
phone: 785.273.7540 fax: 785.273.7579
500 north broadway suite 200
oklahoma city, ok 73102
phone: 405.231.3105 fax: 405.231.3115

PROGRESS PRINT

NOT FOR CONSTRUCTION

DATE: 00/00/00

CORE & SHELL BUILDING

STREETS OF WEST PRYOR LOT 13

1020 NW PRYOR ROAD, LEES SUMMIT, MISSOURI

SUBMISSION DATES

PROGRESS PRINT ONLY

SHEET TITLE

EXTERIOR ELEVATIONS RENDERED


PROJECT NUMBER

235008

SHEET NUMBER

A-901

FILEPATH: F:\1_P\Projects\SDG\235008 SOWP Lot 13\05 Drawings - Working\Revit\235008 SOWP Lot 13_V23.rvt
DATE: 7/27/2023 11:13:38 AM
DRAWN BY: Author

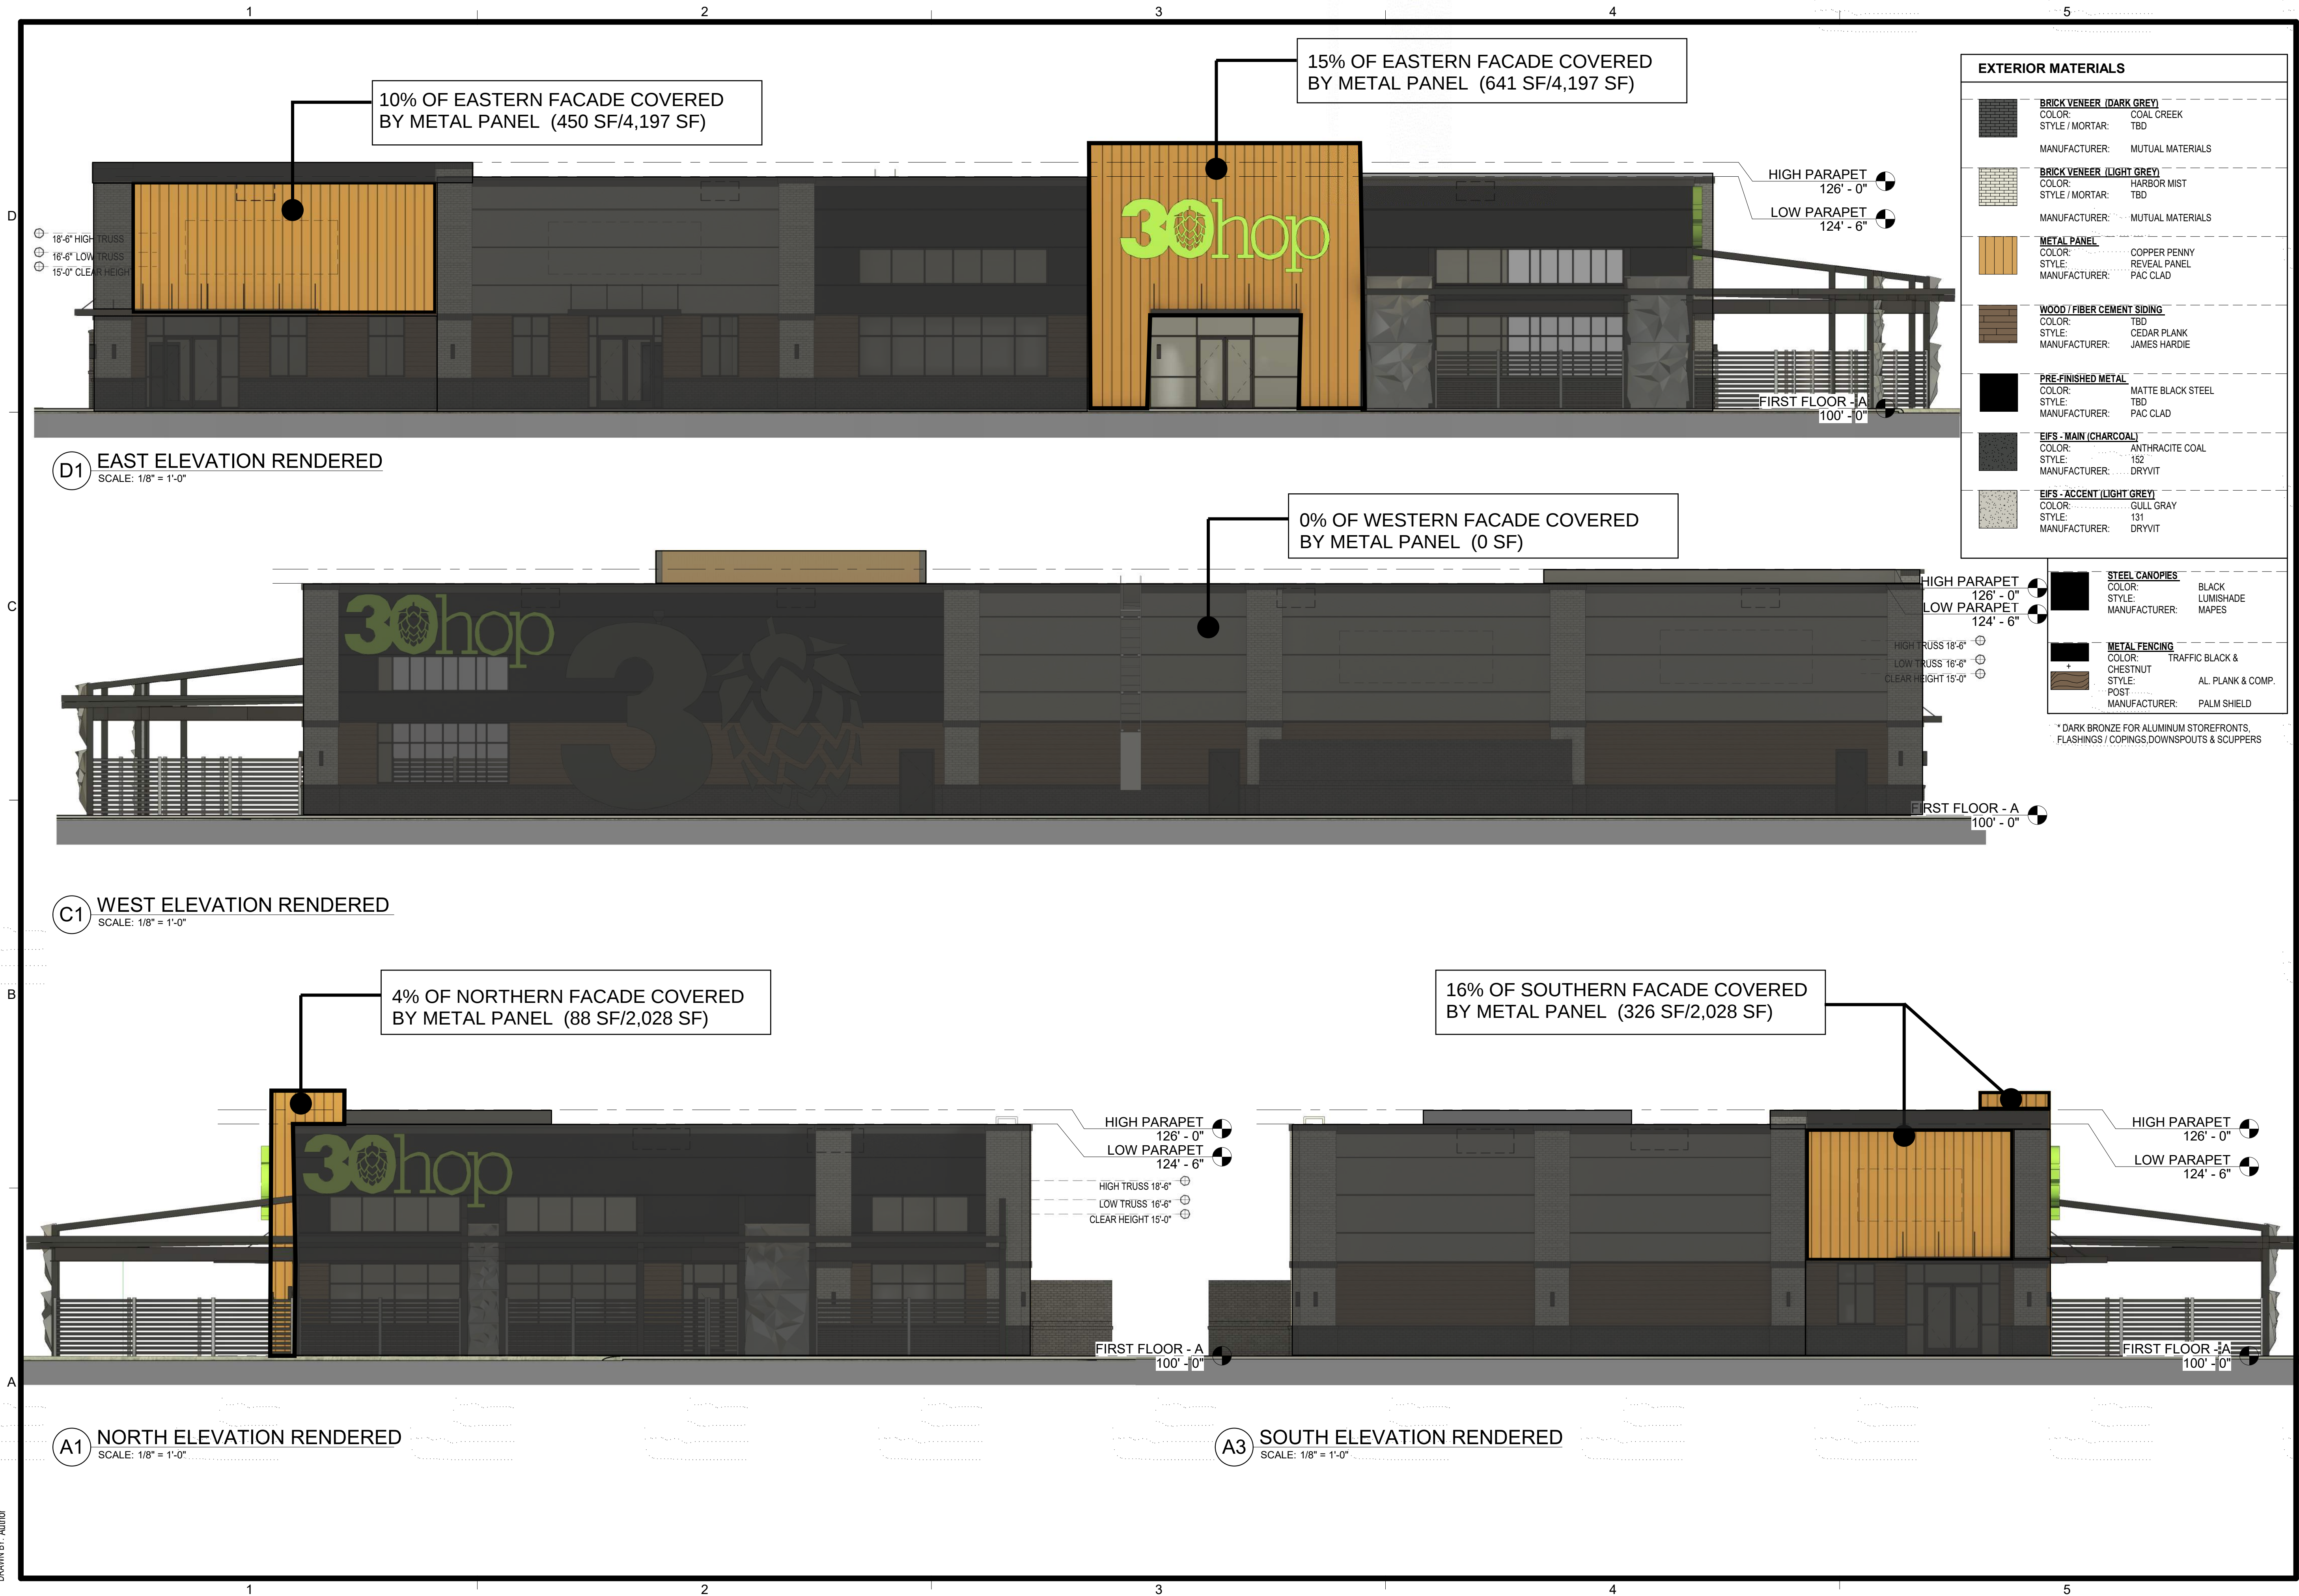



schwerdt design group
architecture | interiors | planning
2231 sw wanamaker rd. suite 303
topeka, kansas 66614-4275
phone: 785.273.7540
fax: 785.273.7579
500 north broadway suite 200
oklahoma city, ok 73102
phone: 405.231.3105
fax: 405.231.3115

PROGRESS PRINT

NOT FOR CONSTRUCTION

DATE: 00/00/00

CORE & SHELL BUILDING

STREETS OF WEST PRYOR LOT 13

1020 NW PRYOR ROAD, LEES SUMMIT, MISSOURI

SUBMISSION DATES
PROGRESS PRINT ONLY

SHEET TITLE
EXTERIOR ELEVATIONS
RENDERED

PROJECT NUMBER
235008

SHEET NUMBER
A-901

MAPES - BLACK ALUMINUM CANOPY




DRYVIT - GULL GRAY




DRYVIT - ANTHRACITE COAL



PAC CLAD - COPPER PENNY

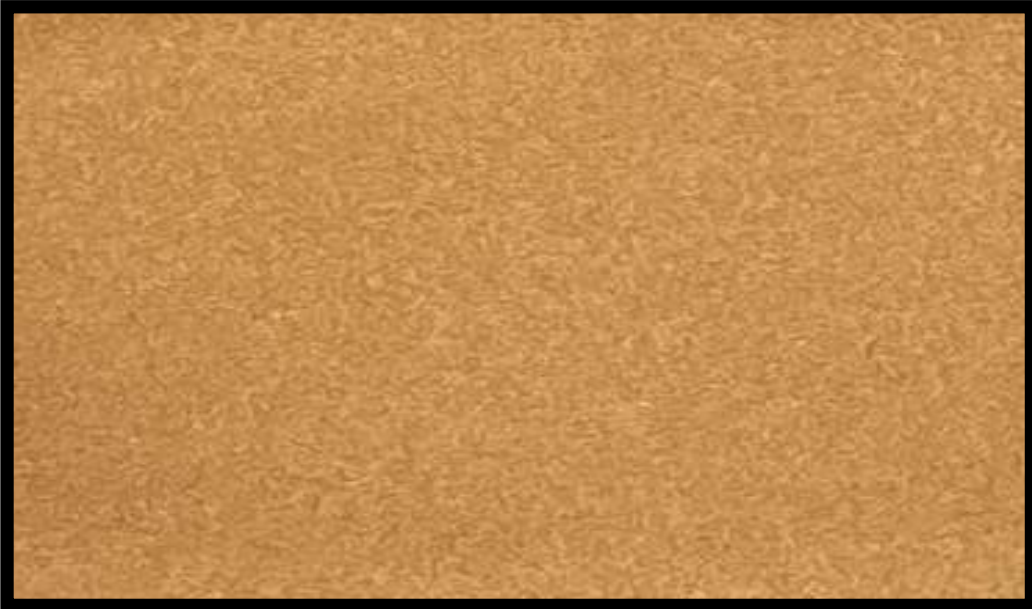

PAC CLAD - MATTE BLACK STEEL

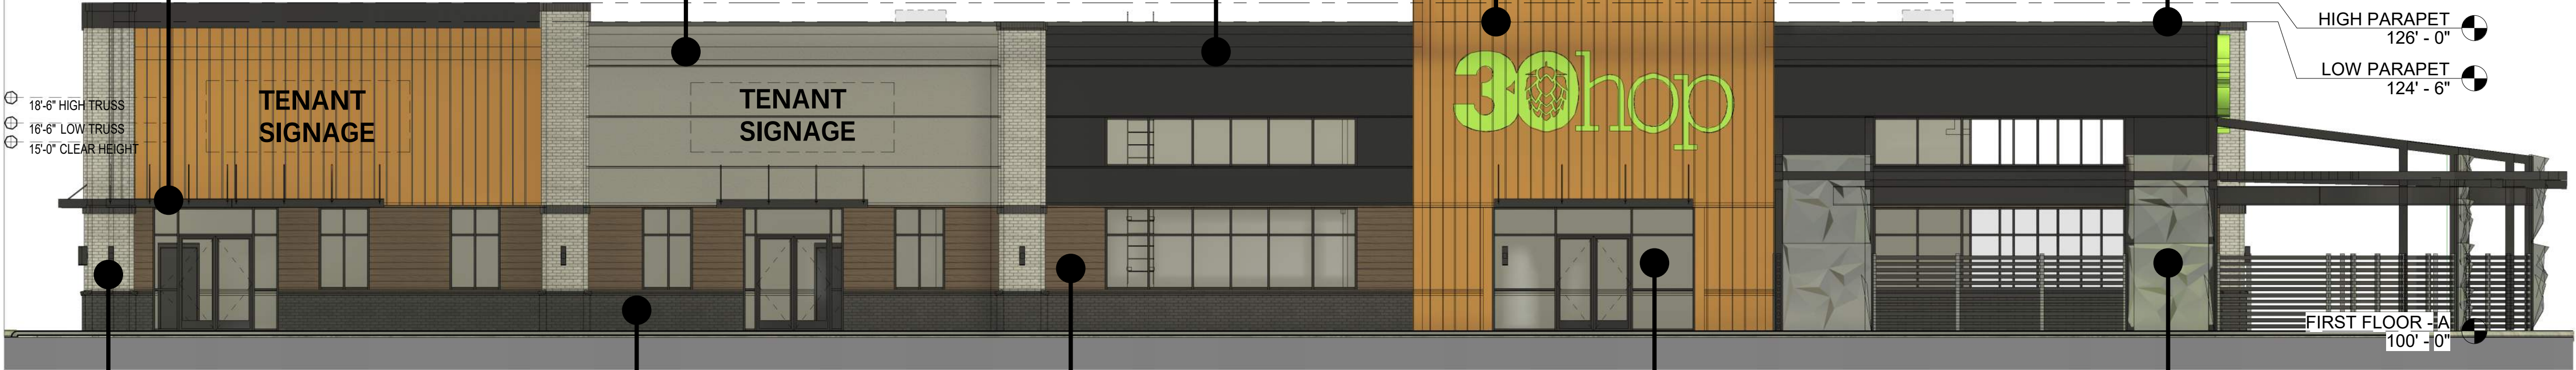

MUTUAL MATERIALS - HARBOR MIST
*GROUT HAS NOT BEEN DETERMINED



MUTUAL MATERIALS - COAL CREEK
*GROUT HAS NOT BEEN DETERMINED



JAMES HARDIE - TIMBER BARK PLANK



MANKO - 2" X 4 1/2" EXTRA DARK ANODIZED STOREFRONT



GREEN SCREEN - BLACK WIRE MESH

PHOTO MATERIALS BOARD