
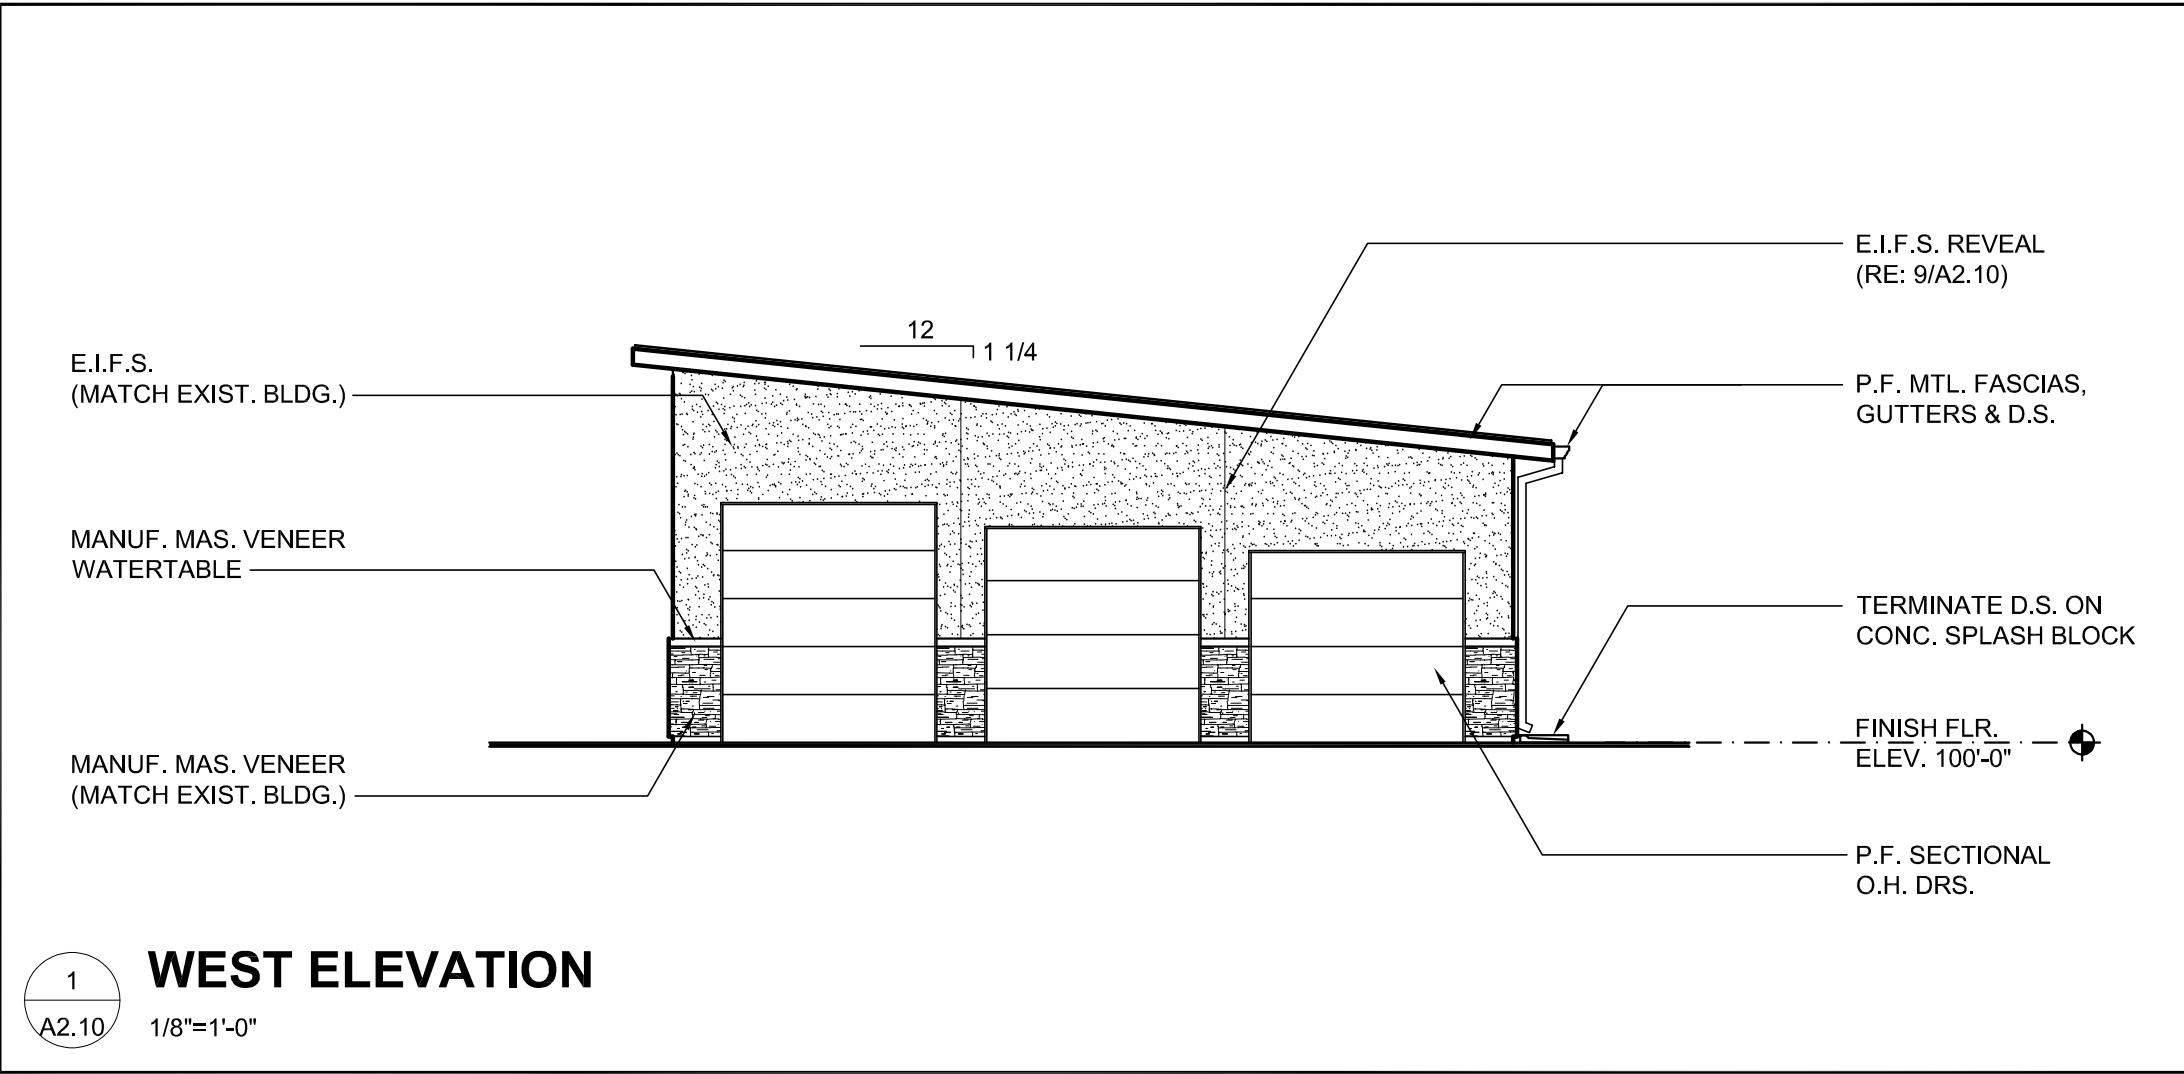
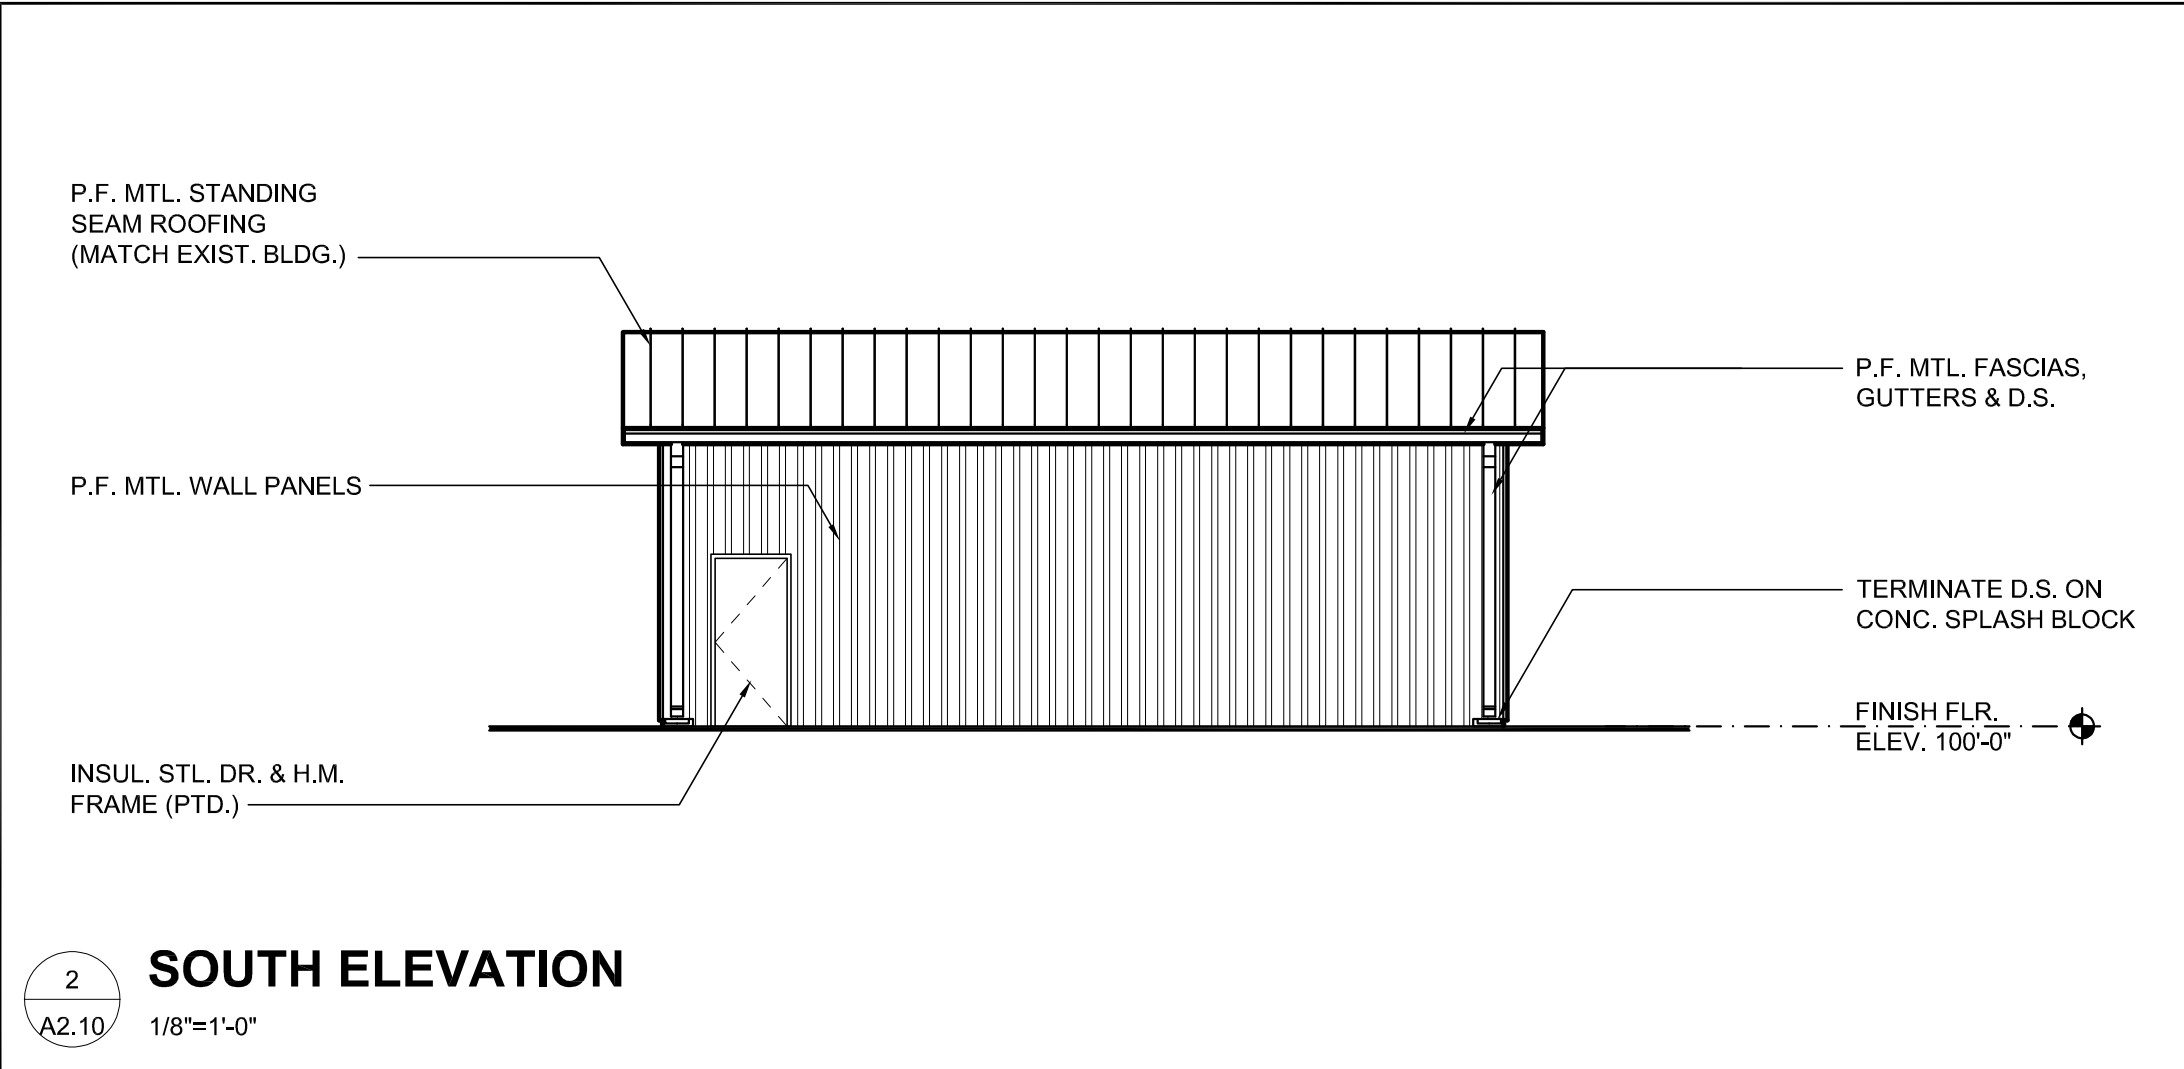
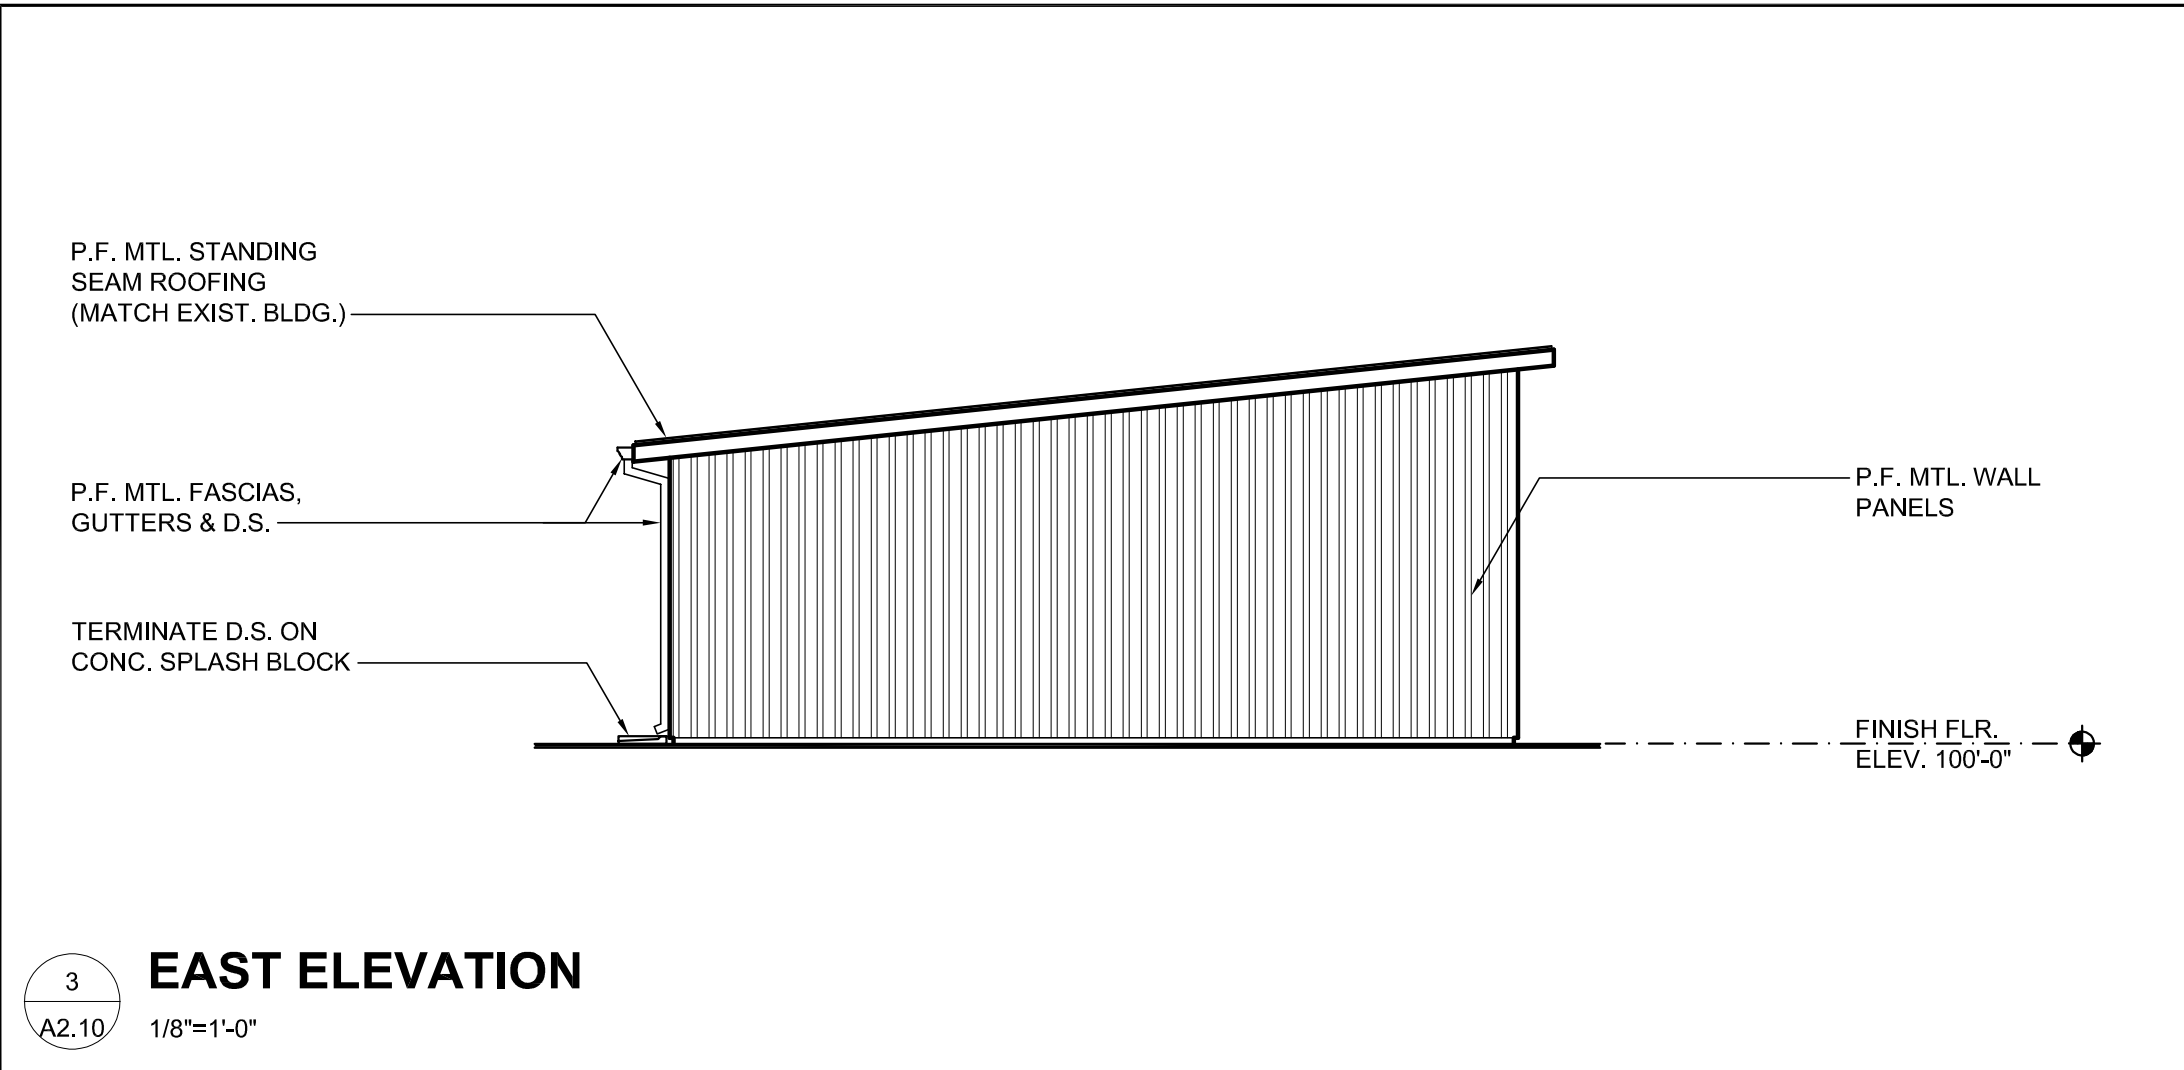
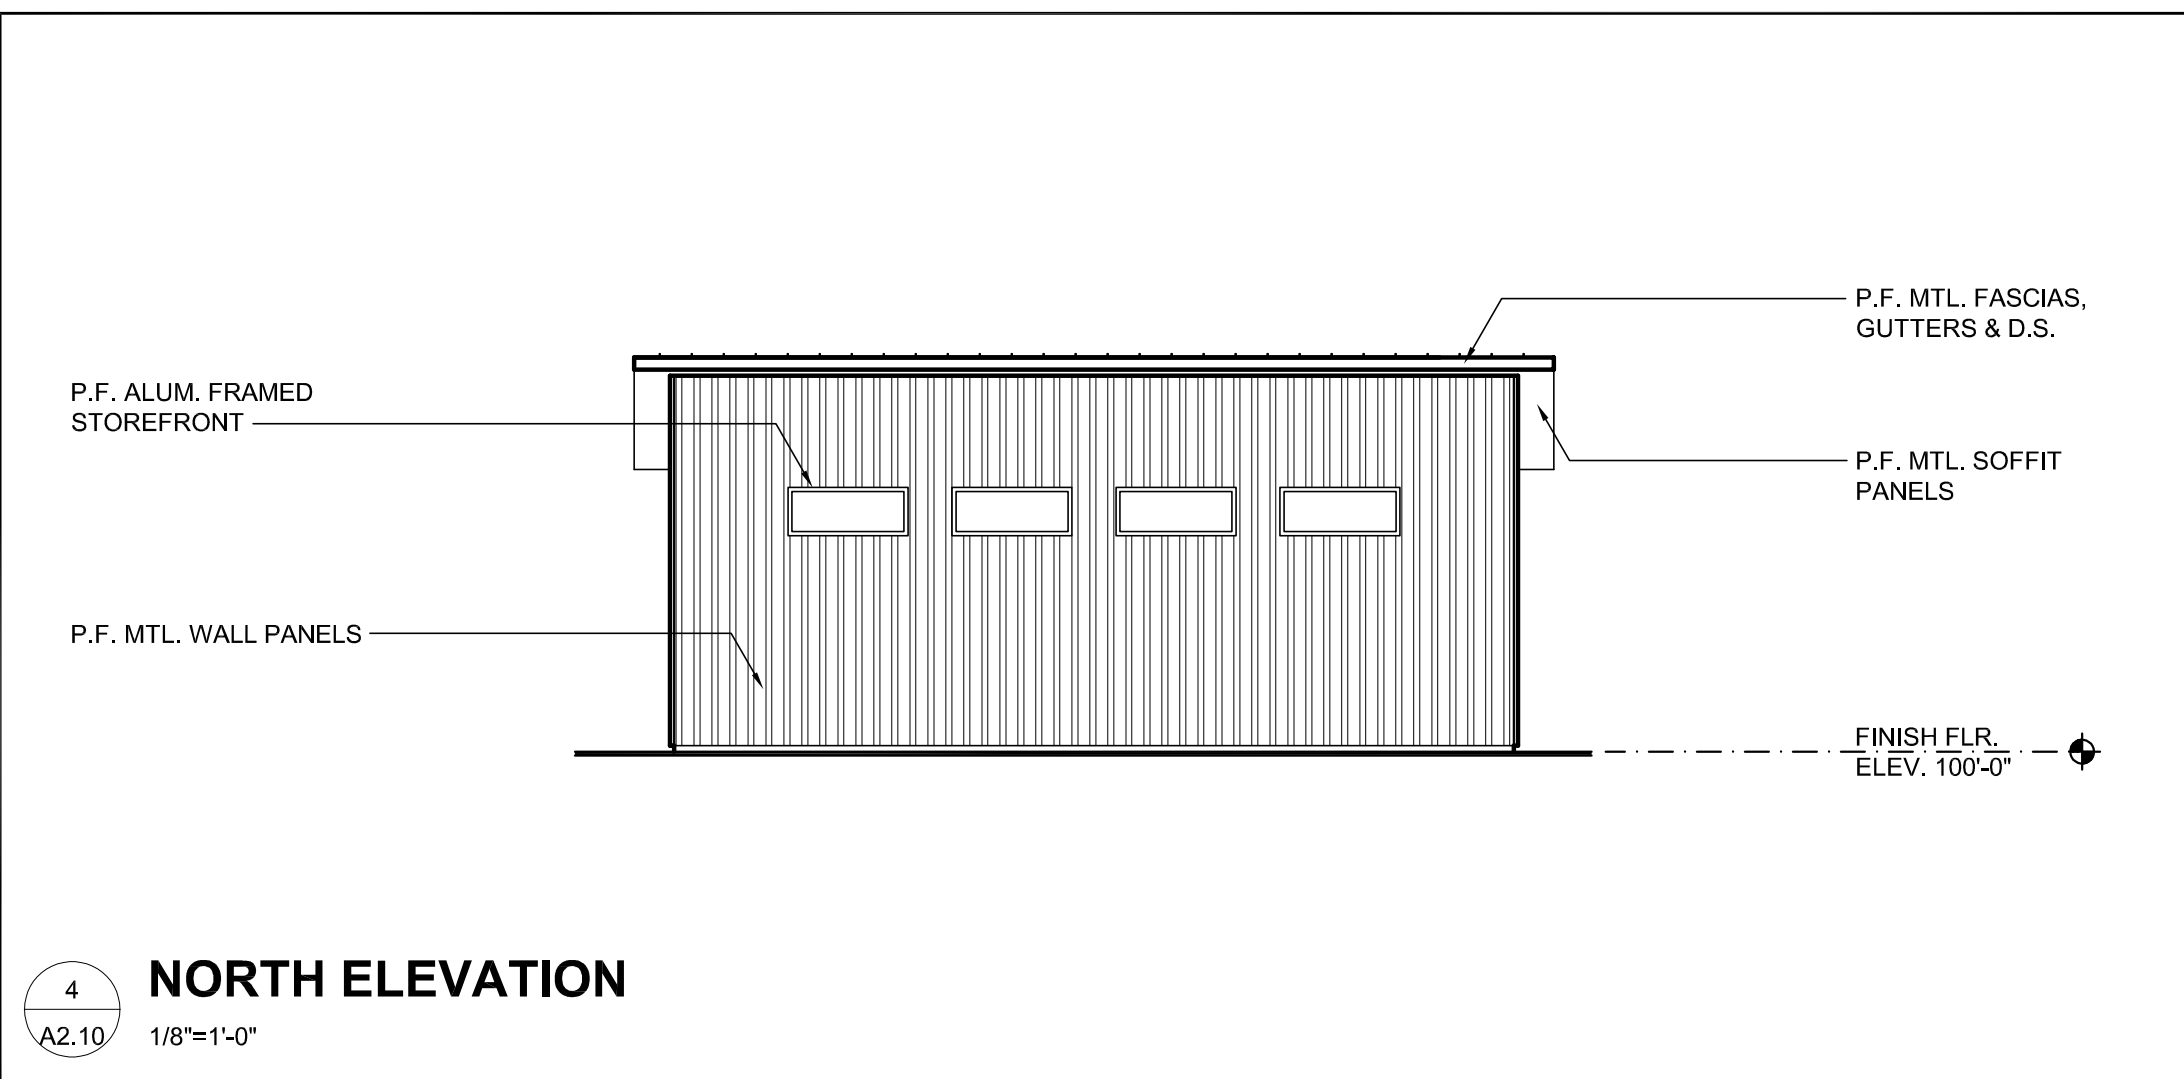


| CODE SUMMARY   |                |
|---|----------------|
| APPLICABLE CODES   |                |
| INTERNATIONAL BUILDING CODE, 2018 EDITION<br>INTERNATIONAL EXISTING BUILDING CODE, 2018 EDITION<br>NATIONAL ELECTRICAL CODE, 2017 EDITION<br>INTERNATIONAL ENERGY CONSERVATION CODE, 2018 EDITION<br>INTERNATIONAL FIRE CODE, 2018 EDITION<br>INTERNATIONAL FUEL GAS CODE, 2018 EDITION<br>INTERNATIONAL MECHANICAL CODE, 2018 EDITION<br>INTERNATIONAL PLUMBING CODE, 2018 EDITION<br>ACCESSIBLE AND USABLE BUILDINGS AND FACILITIES, ICC/ANSI A117.1-2017 |                |
| OCCUPANCY TYPE:   | S1             |
| CONSTRUCTION TYPE:   | VB             |
| BASIC ALLOWABLE AREA (TABLE 503):   | 9,000 S.F.     |
| ACTUAL BUILDING AREA:   | 1,225 S.F.     |
| ALLOWABLE BUILDING HEIGHT (TABLE 503):   | 40'-0" 1-STORY |
| ACTUAL BUILDING HEIGHT:   | 16'-6" 1-STORY |
| FIRE PROTECTION OF COMPONENTS (TABLE 601):   |                |
| STRUCTURAL FRAME:   | 0-HOUR         |
| BEARING WALLS   |                |
| EXTERIOR:   | 0-HOUR         |
| INTERIOR:   | 0-HOUR         |
| NON-BEARING WALLS AND PARTITIONS   |                |
| EXTERIOR:   | 0-HOUR         |
| INTERIOR:   | 0-HOUR         |
| FLOOR CONSTRUCTION:   | 0-HOUR         |
| ROOF CONSTRUCTION:   | 0-HOUR         |

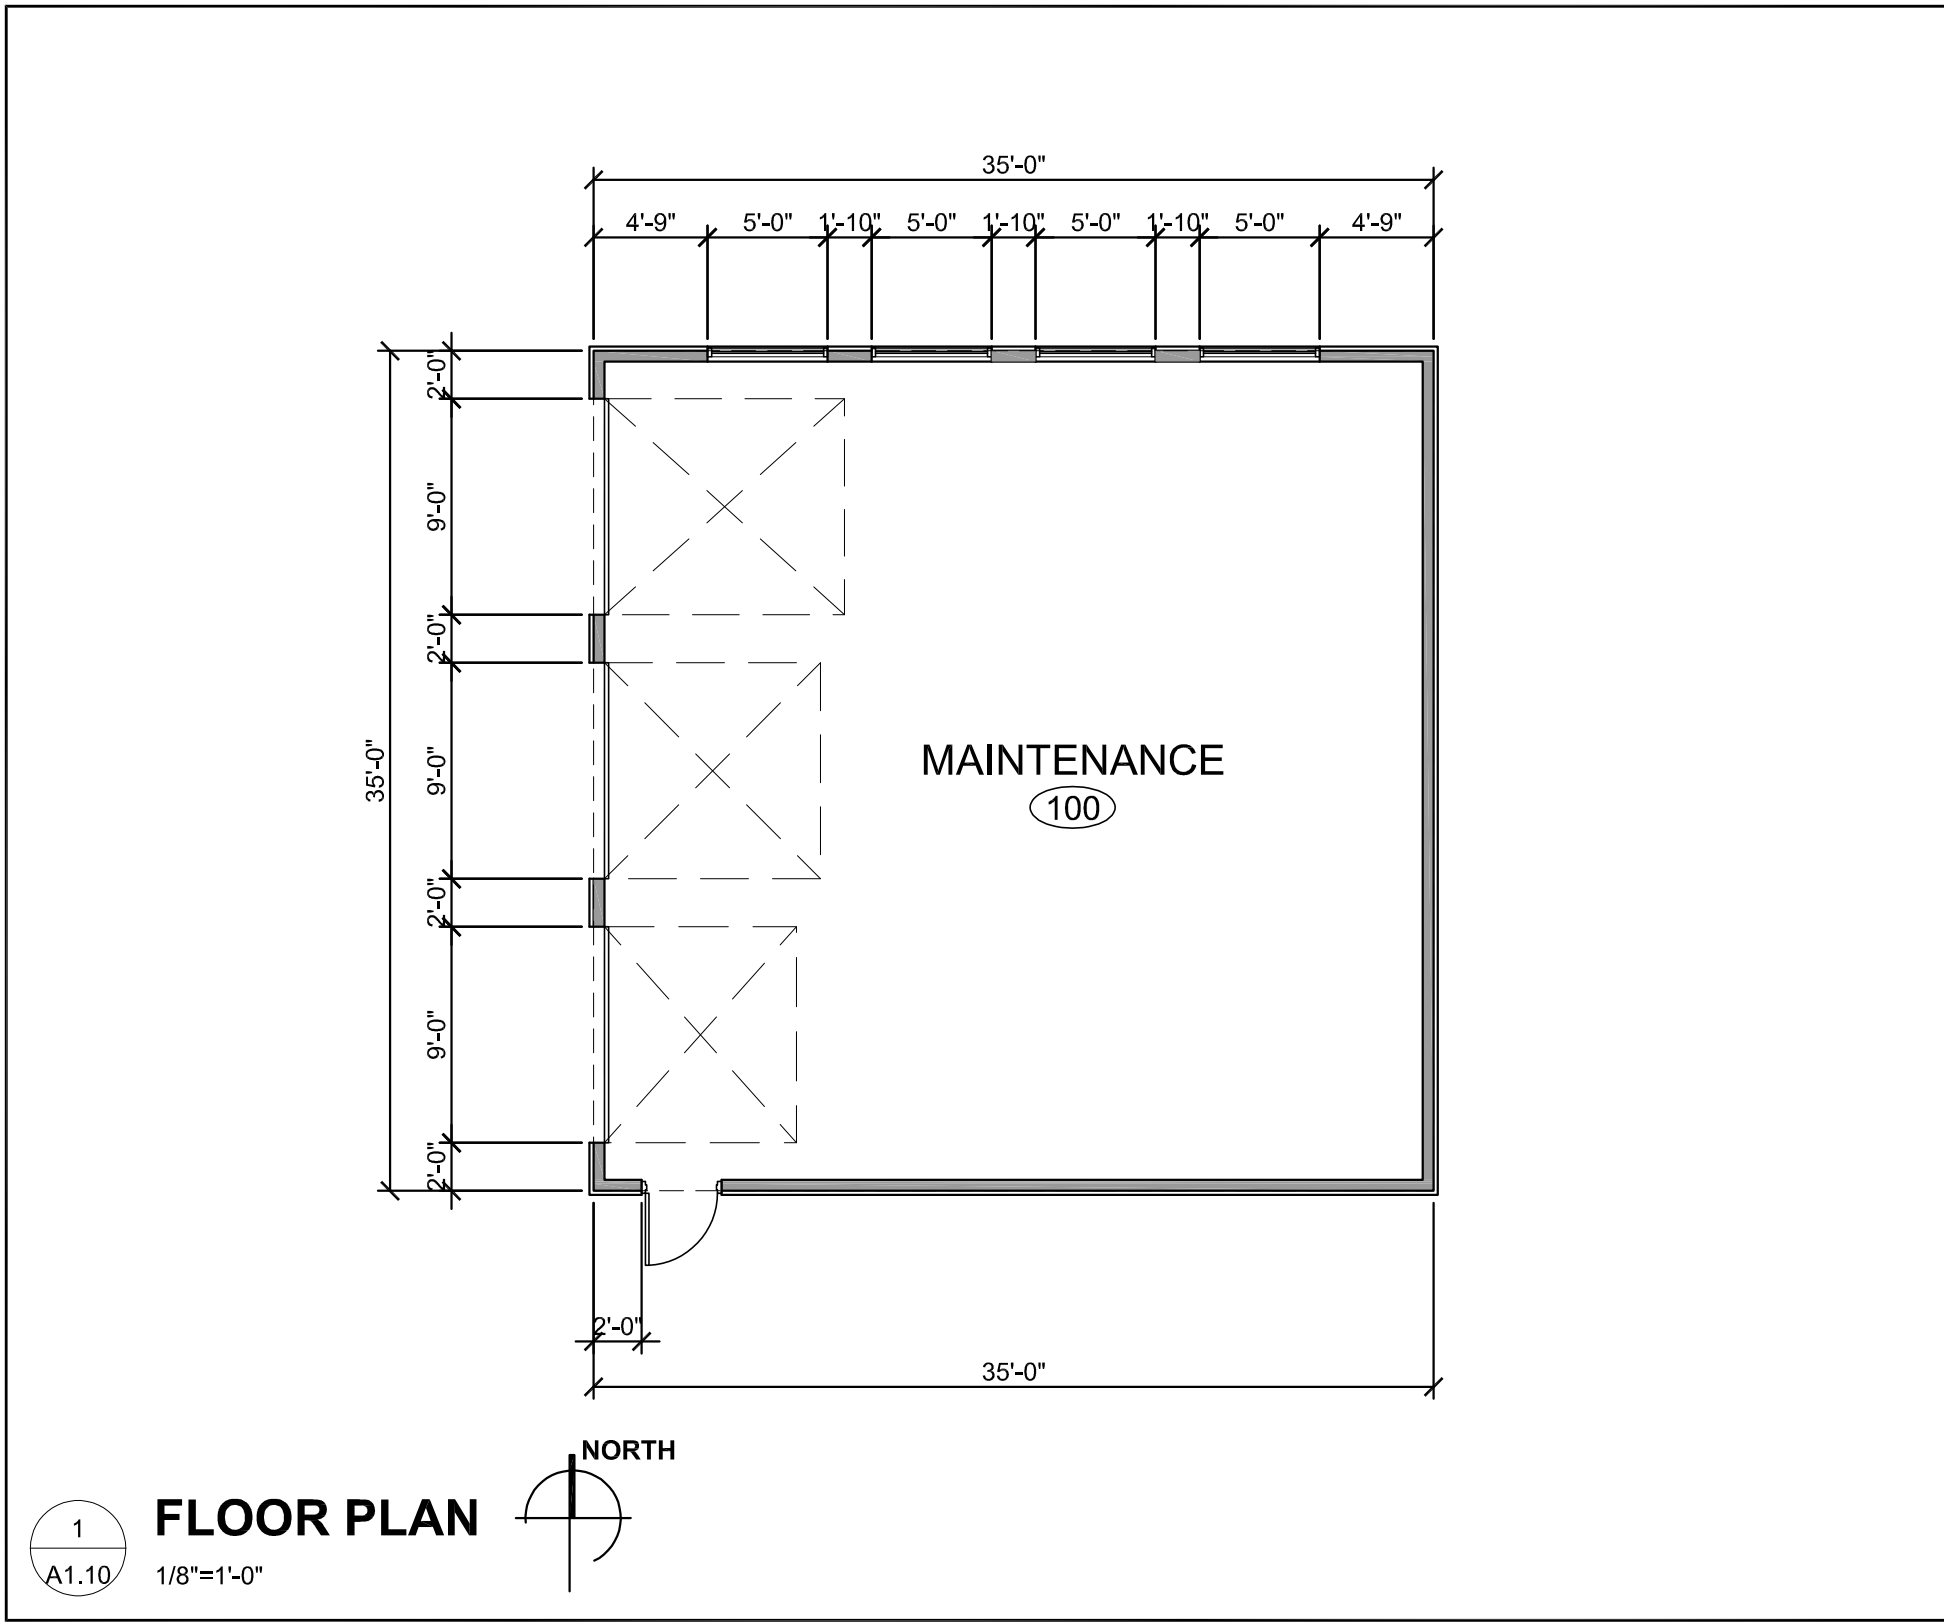

STATE OF MISSOURI  
BRIAN C. RAHMS  
ARCHITECT  
8/22/2023  
COPYRIGHT © 2023 - MANTEL TETER ARCHITECTS, P.C.

**mantel teter**  
consulting | architecture | developing  
5013 N. Washington St., Gladstone, Missouri 64118  
t: 816.931.3600  
www.mantelteter.com

MAINTENANCE FACILITY FOR:  
**THE SUMMIT CHURCH**  
3381 NW CHIPMAN ROAD  
LEE'S SUMMIT, MO 64081

PROJECT #: 21-834  
ISSUE DATE: 8/22/2023  
DRAWN BY:  
CHECKED BY: BCR  
REVISIONS:

SHEET No.  
**A.100**  
FINAL DEVELOPMENT PLAN  
EXTERIOR ELEVATIONS  
FLOOR PLAN