

Colbern Road Investments, Lots 1 & 2  
STREET AND STORM CONSTRUCTION PLANS  
Section 29, Township 48, Range 31  
LEE'S SUMMIT, JACKSON COUNTY, MISSOURI

CONSTRUCTION AND DESIGN NOTES:

STREET & STORM SEWERS:

1 ~ STREET PAVEMENT SHALL CONSIST OF TYPE CG-1 AND CG-2 CURBS WITH PAVEMENT PER TABLE LS-2 OF THE LEE'S SUMMIT DESIGN AND CONSTRUCTION MANUAL.

COMMERCIAL / INDUSTRIAL COLLECTOR STREET FOR NE RICE PARKWAY, NE HAROLD DR, NE COLBERN ROAD SEE BELOW FOR TYPICAL SECTION.  
OPTION 1) 7.5" TYPE 5-01 ASPHALT BASE AND 2" TYPE 5-01 or 6-01 ASPHALT SURFACE OVER A 6" MoDOT TYPE 5 BASE AND A SUBGRADE MIXTURE OF 9" FLY ASH STABILIZED SUBGRADE IN ACCORDANCE WITH THE CITY OF LEE'S SUMMIT DESIGN AND CONSTRUCTION MANUAL.  
OPTION 2) 7.5" TYPE 5-01 ASPHALT BASE AND 2" TYPE 5-01 or 6-01 ASPHALT SURFACE OVER 12" MoDOT TYPE 5 BASE OVERTOP A BIAXIAL GEOGRID MEETING THE CITY'S APPROVED PRODUCT LIST.

2 ~ STORM SEWER PIPE SHALL BE HIGH DENSITY POLYETHYLENE (HDPE) AS APPROVED BY CITY OF LEE'S SUMMIT DESIGN AND CONSTRUCTION MANUAL.



3 ~ JUNCTION BOXES SHALL BE PER CITY OF LEE'S SUMMIT STANDARD DRAWING NO. STM-3. FIELD INLETS SHALL BE PER CITY OF LEE'S SUMMIT STANDARD DRAWING STM-2. TOEWALLS SHALL BE PER CITY OF LEE'S SUMMIT DRAWING NO. STM-5. JUNCTION BOXES SHALL BE PER CITY OF LEE'S SUMMIT STM-3. ROCK LINING AND RIP RAP SHALL BE PER CITY OF LEE'S SUMMIT.

GENERAL NOTES:

1 ~ ALL CONSTRUCTION SHALL CONFORM TO THE CITY OF LEE'S SUMMIT DESIGN AND CONSTRUCTION MANUAL AS ADOPTED BY ORDINANCE 5813.  
2 ~ ALL REQUIRED EASEMENTS WITHIN THE BOUNDARY OF THIS PROJECT SHALL BE PROVIDED FOR ON THE FINAL PLAT.  
3 ~ ANY REQUIRED EASEMENT LOCATED OUTSIDE OF THE BOUNDARY OF THIS PROJECT SHALL BE PROVIDED FOR BY SEPARATE INSTRUMENT PRIOR TO ISSUANCE OF CONSTRUCTION PERMITS.  
4 ~ THE CONTRACTOR SHALL CONTACT THE CITY'S DEVELOPMENT SERVICES ENGINEERING INSPECTION TO SCHEDULE A PRE-CONSTRUCTION MEETING WITH A FIELD ENGINEERING INSPECTOR PRIOR TO ANY LAND DISTURBANCE WORK AT (816) 969-1200.  
5 ~ THE CONTRACTOR SHALL NOTIFY ENGINEERING SOLUTIONS AT 816.623.9888 OF ANY CONFLICT WITH THE IMPROVEMENTS PROPOSED BY THESE PLANS AND SITE CONDITIONS.  
6 ~ THE CONTRACTOR SHALL NOTIFY THE CITY ENGINEER AND OBTAIN THE APPROPRIATE BLASTING PERMITS FOR A REQUIRED BLASTING. IF BLASTING IS ALLOWED, ALL BLASTING SHALL CONFORM TO STATE REGULATIONS AND LOCAL ORDINANCES.

**OIL - GAS WELLS**  
ACCORDING TO EDWARD ALTON MAY JR'S ENVIRONMENTAL IMPACT STUDY OF ABANDONED OIL AND GAS WELLS IN LEE'S SUMMIT, MISSOURI IN 1995, THERE ARE NOT OIL AND GAS WELLS WITHIN 185 FEET OF THE PROPERTY AS SURVEYED HEREON.

**FLOOD INFORMATION:**  
THE SUBJECT PROPERTY SURVEYED LIES WITHIN A FLOOD ZONE DESIGNATED ZONE (X), AREAS LOCATED OUTSIDE THE 100 YEAR FLOOD PLAIN, PER F.E.M.A. MAP, COMMUNITY PANEL NO. 2909SC0531G EFFECTIVE DATE: JANUARY 20, 2017.

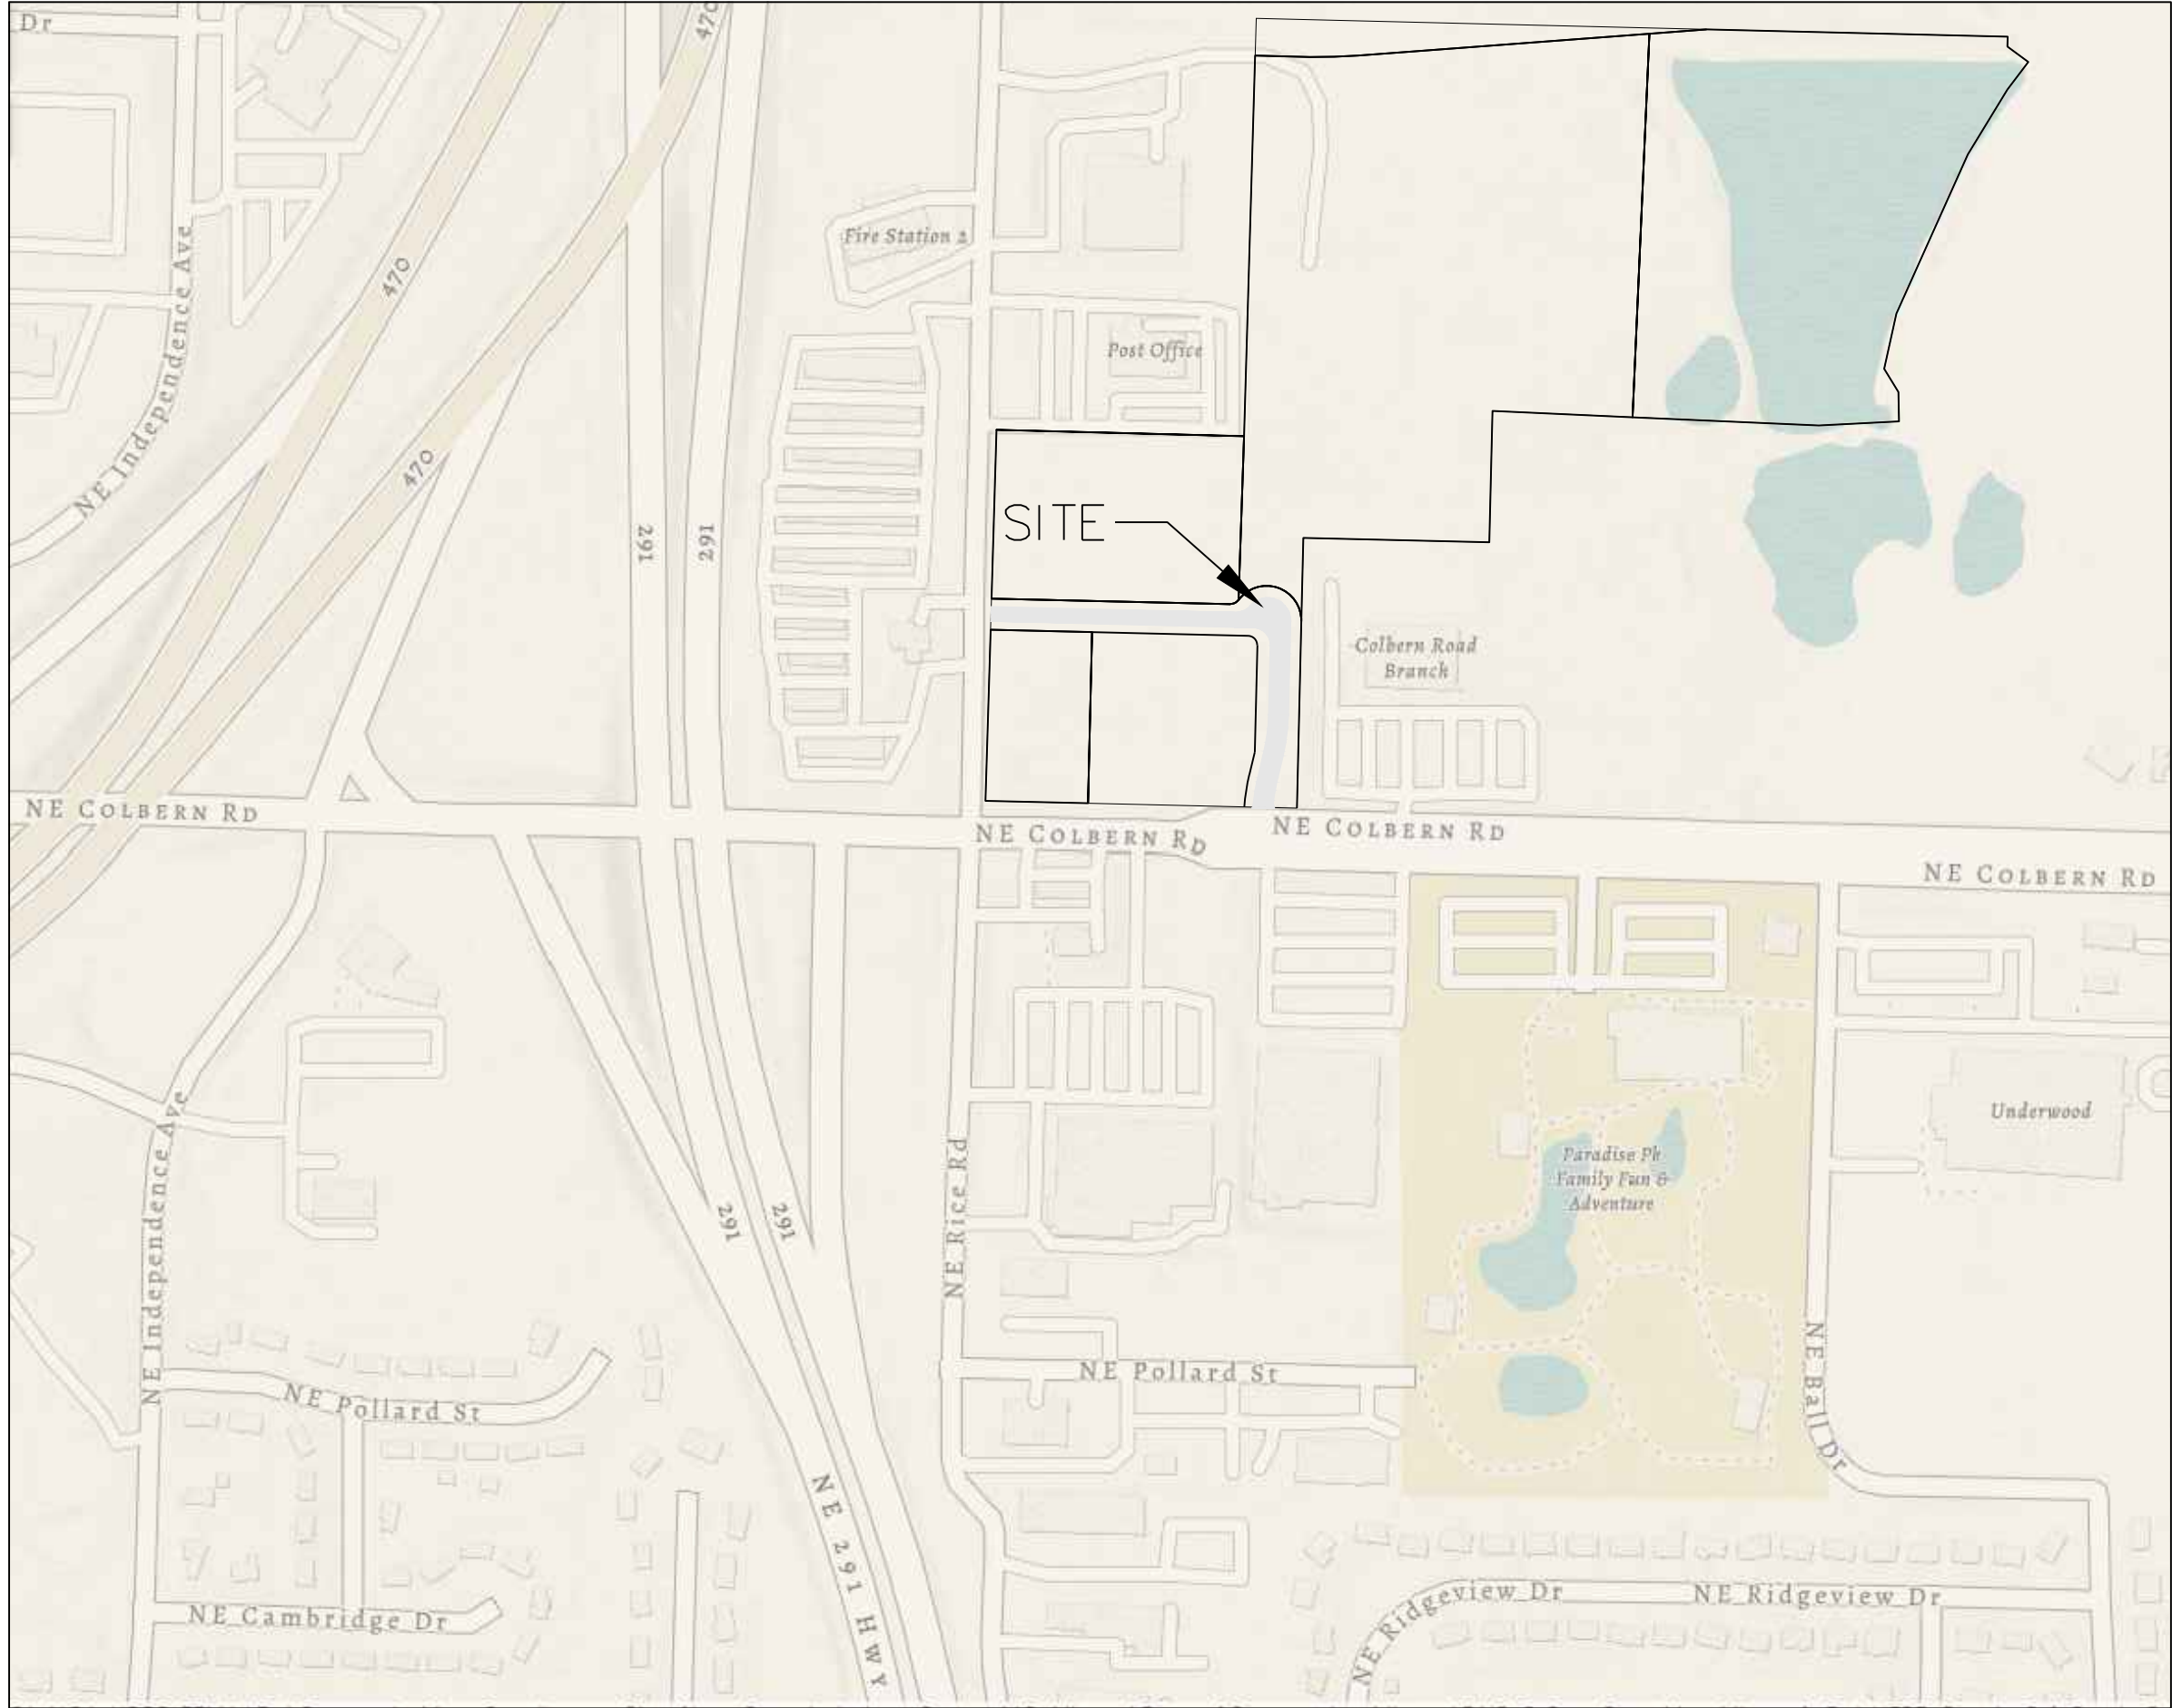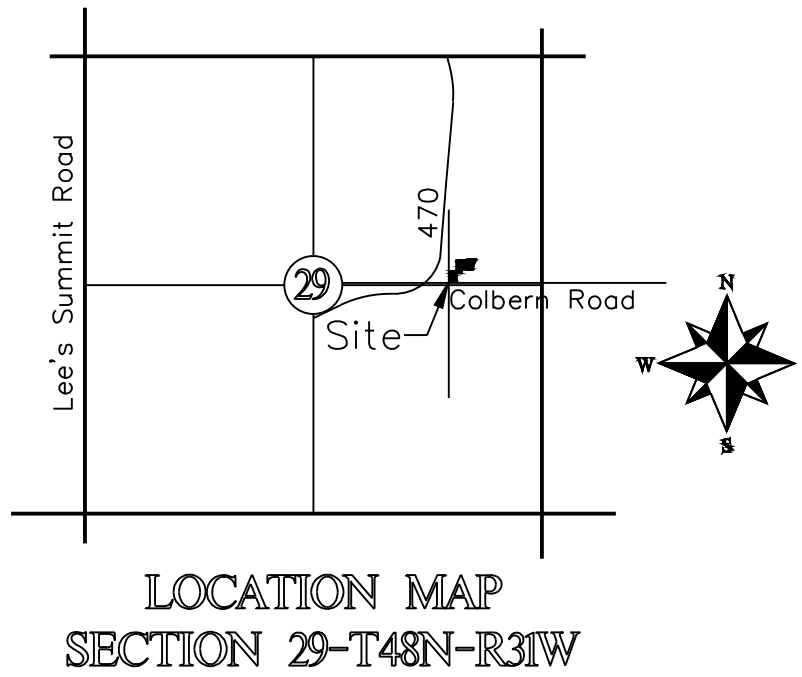

Developer:  
COLBERN ROAD INVESTORS LLC  
1325 FAIR MARKET DR  
WENTZVILLE, MO 63385


INDEX OF SHEETS:

- C.001 ~ STREET & STORM COVER SHEET
- C.100 ~ SITE PLAN
- C.200 ~ GRADING PLAN
- C.201 ~ SPOT ELEVATIONS
- C.202 ~ STREET PLAN & PROFILE
- C.203 ~ STREET PLAN & PROFILE
- C.204 ~ SIDEWALK AND INTERSECTION PLAN
- C.251 ~ EXISTING SITE CONDITIONS
- C.252 ~ PROPOSED ROAD IMPROVEMENTS
- C.253 ~ ROAD DIMENSION PLANS
- C.254 ~ ISLAND DIMENSION PLANS
- C.255 ~ TRAFFIC CONTROL PLAN GENERAL LAYOUT
- C.256 ~ TRAFFIC CONTROL STANDARD DETAILS
- C.257 ~ PAVEMENT MARKING DETAILS
- C.300 ~ STORM SEWER GENERAL LAYOUT
- C.301 ~ STORM SEWER PLAN & PROFILE
- C.302 ~ DETENTION BASIN AND RIPRAP APRON DETAILS
- C.600 ~ CONSTRUCTION DETAILS
- C.601 ~ CONSTRUCTION DETAILS

UTILITY COMPANIES:


THE FOLLOWING LIST OF UTILITY COMPANIES IS PROVIDED FOR INFORMATION ONLY. WE DO NOT OFFER ANY GUARANTEE OR WARRANTY THAT THIS LIST IS COMPLETE OR ACCURATE. THE CONTRACTOR SHALL BE RESPONSIBLE FOR CONTACTING ALL UTILITY COMPANIES THAT MAY BE AFFECTED BY THE PROPOSED CONSTRUCTION AND VERIFYING THE ACTUAL LOCATION OF EACH UTILITY LINE. THE CONTRACTOR SHALL NOTIFY ENGINEERING SOLUTIONS AT 816.623.9888 OF ANY CONFLICT WITH PROPOSED IMPROVEMENTS.

EVERGY ~ 298-1196  
MISSOURI GAS ENERGY ~ 756-5261  
SOUTHWESTERN BELL TELEPHONE ~ 761-5011  
COMCAST CABLE ~ 795-1100  
WILLIAMS PIPELINE ~ 422-6300  
CITY OF LEE'S SUMMIT PUBLIC WORKS ~ 969-1800  
CITY OF LEE'S SUMMIT DEVELOPMENT ENGINEERING INSPECTION AT 816.969.1200  
CITY OF LEE'S SUMMIT WATER UTILITIES ~ 969-1900  
MISSOURI ONE CALL (DIG RITE) ~ 1-800-344-7483

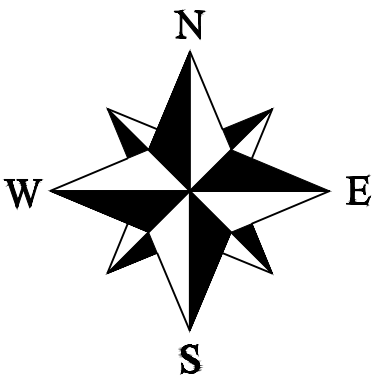

- LEGEND:
- B/L - BUILDING SET-BACK
  - C/A - COMMON AREA
  - D/E - DRAINAGE EASEMENT
  - FND. - FOUND
  - L/E - LANDSCAPE EASEMENT
  - L.N.A. - LIMITS OF NO ACCESS
  - R/W - RIGHT OF WAY
  - SAN - SANITARY SEWER LINE
  - S/W - SIDEWALK
  - U/E - UTILITY EASEMENT
  - W - WATER LINE
  - ST - STORM SEWER LINE

SITE LOCATION MAP

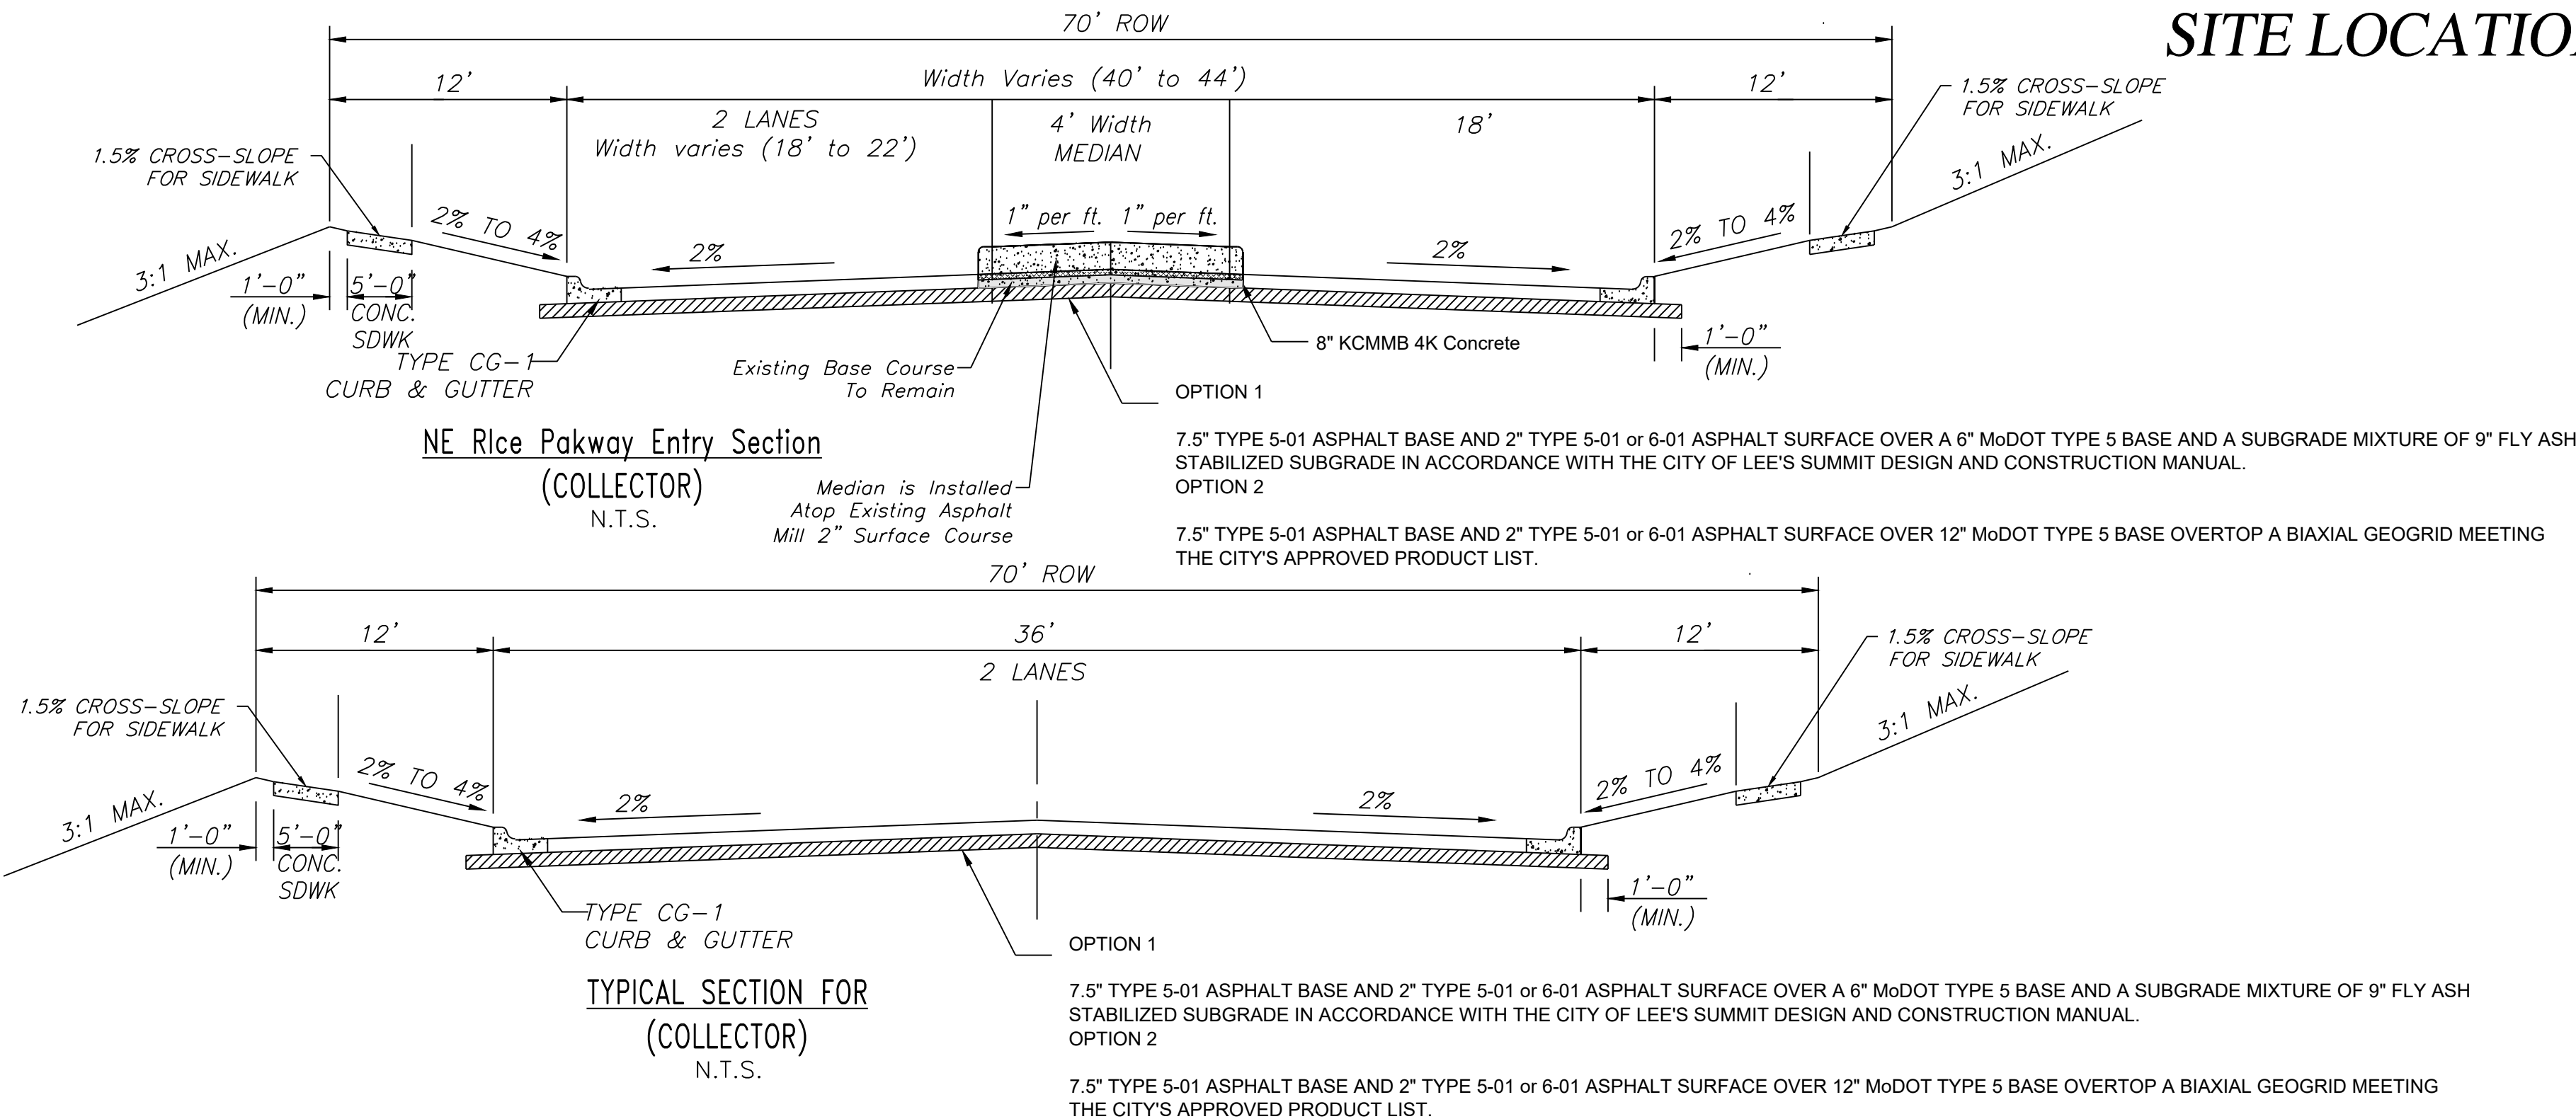


Summary of Quantities:

|                                   |      |          |
|-----------------------------------|------|----------|
| ASPHALT PAVING                    | S.Y. | 3,126.00 |
| CURBING                           | FT   | 1,758.00 |
| 5' SIDEWALK                       | S.F. | 8,792.00 |
| MoDOT Type 5 Base                 | S.Y. | 3,516.00 |
| GEOGRID                           | S.Y. | 3,516.00 |
| ADA SIDEWALK RAMP                 | UNIT | 6        |
| GRADING                           | LS   | 1        |
| STORM                             |      |          |
| 30" HDPE                          | FT   | 243.15   |
| 24" HDPE                          | FT   | 23.70    |
| 15" HDPE                          | FT   | 209.25   |
| 15" FLARED END-SECTION W/ RIP RAP | UNIT | 2        |
| 18" FLARED END-SECTION            | UNIT | 1        |
| 30" HDPE END SECTION W/ RIP RAP   | LS   | 1.00     |
| 5' x 4' STORM CURB INLET          | EA   | 3.00     |

ENGINEER'S CERTIFICATION:

I HEREBY CERTIFY THAT THIS PROJECT HAS BEEN DESIGNED AND THESE PLANS PREPARED IN ACCORDANCE WITH THE CURRENT DESIGN CRITERIA OF THE CITY OF LEE'S SUMMIT, MISSOURI AND THE STATE OF MISSOURI. I FURTHER CERTIFY THAT THESE PLANS WERE DESIGNED IN ACCORDANCE TO AASHTO STANDARDS.



Street & Storm Cover Sheet  
Construction Plans for:  
Colbern Road Investments  
Lee's Summit, Jackson County, Missouri

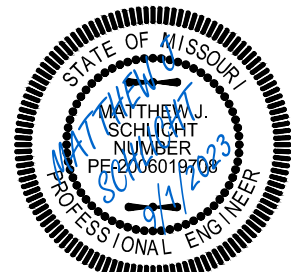

Matthew J. Schlicht  
MO PE 2006019708  
KS PE 19071  
OK PE 25226  
NE PE E-14335

REVISIONS  
REV. 2/7/2023  
REV. 9/1/2023



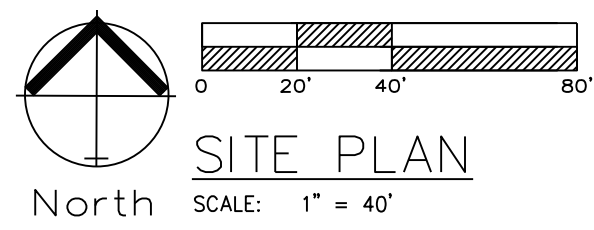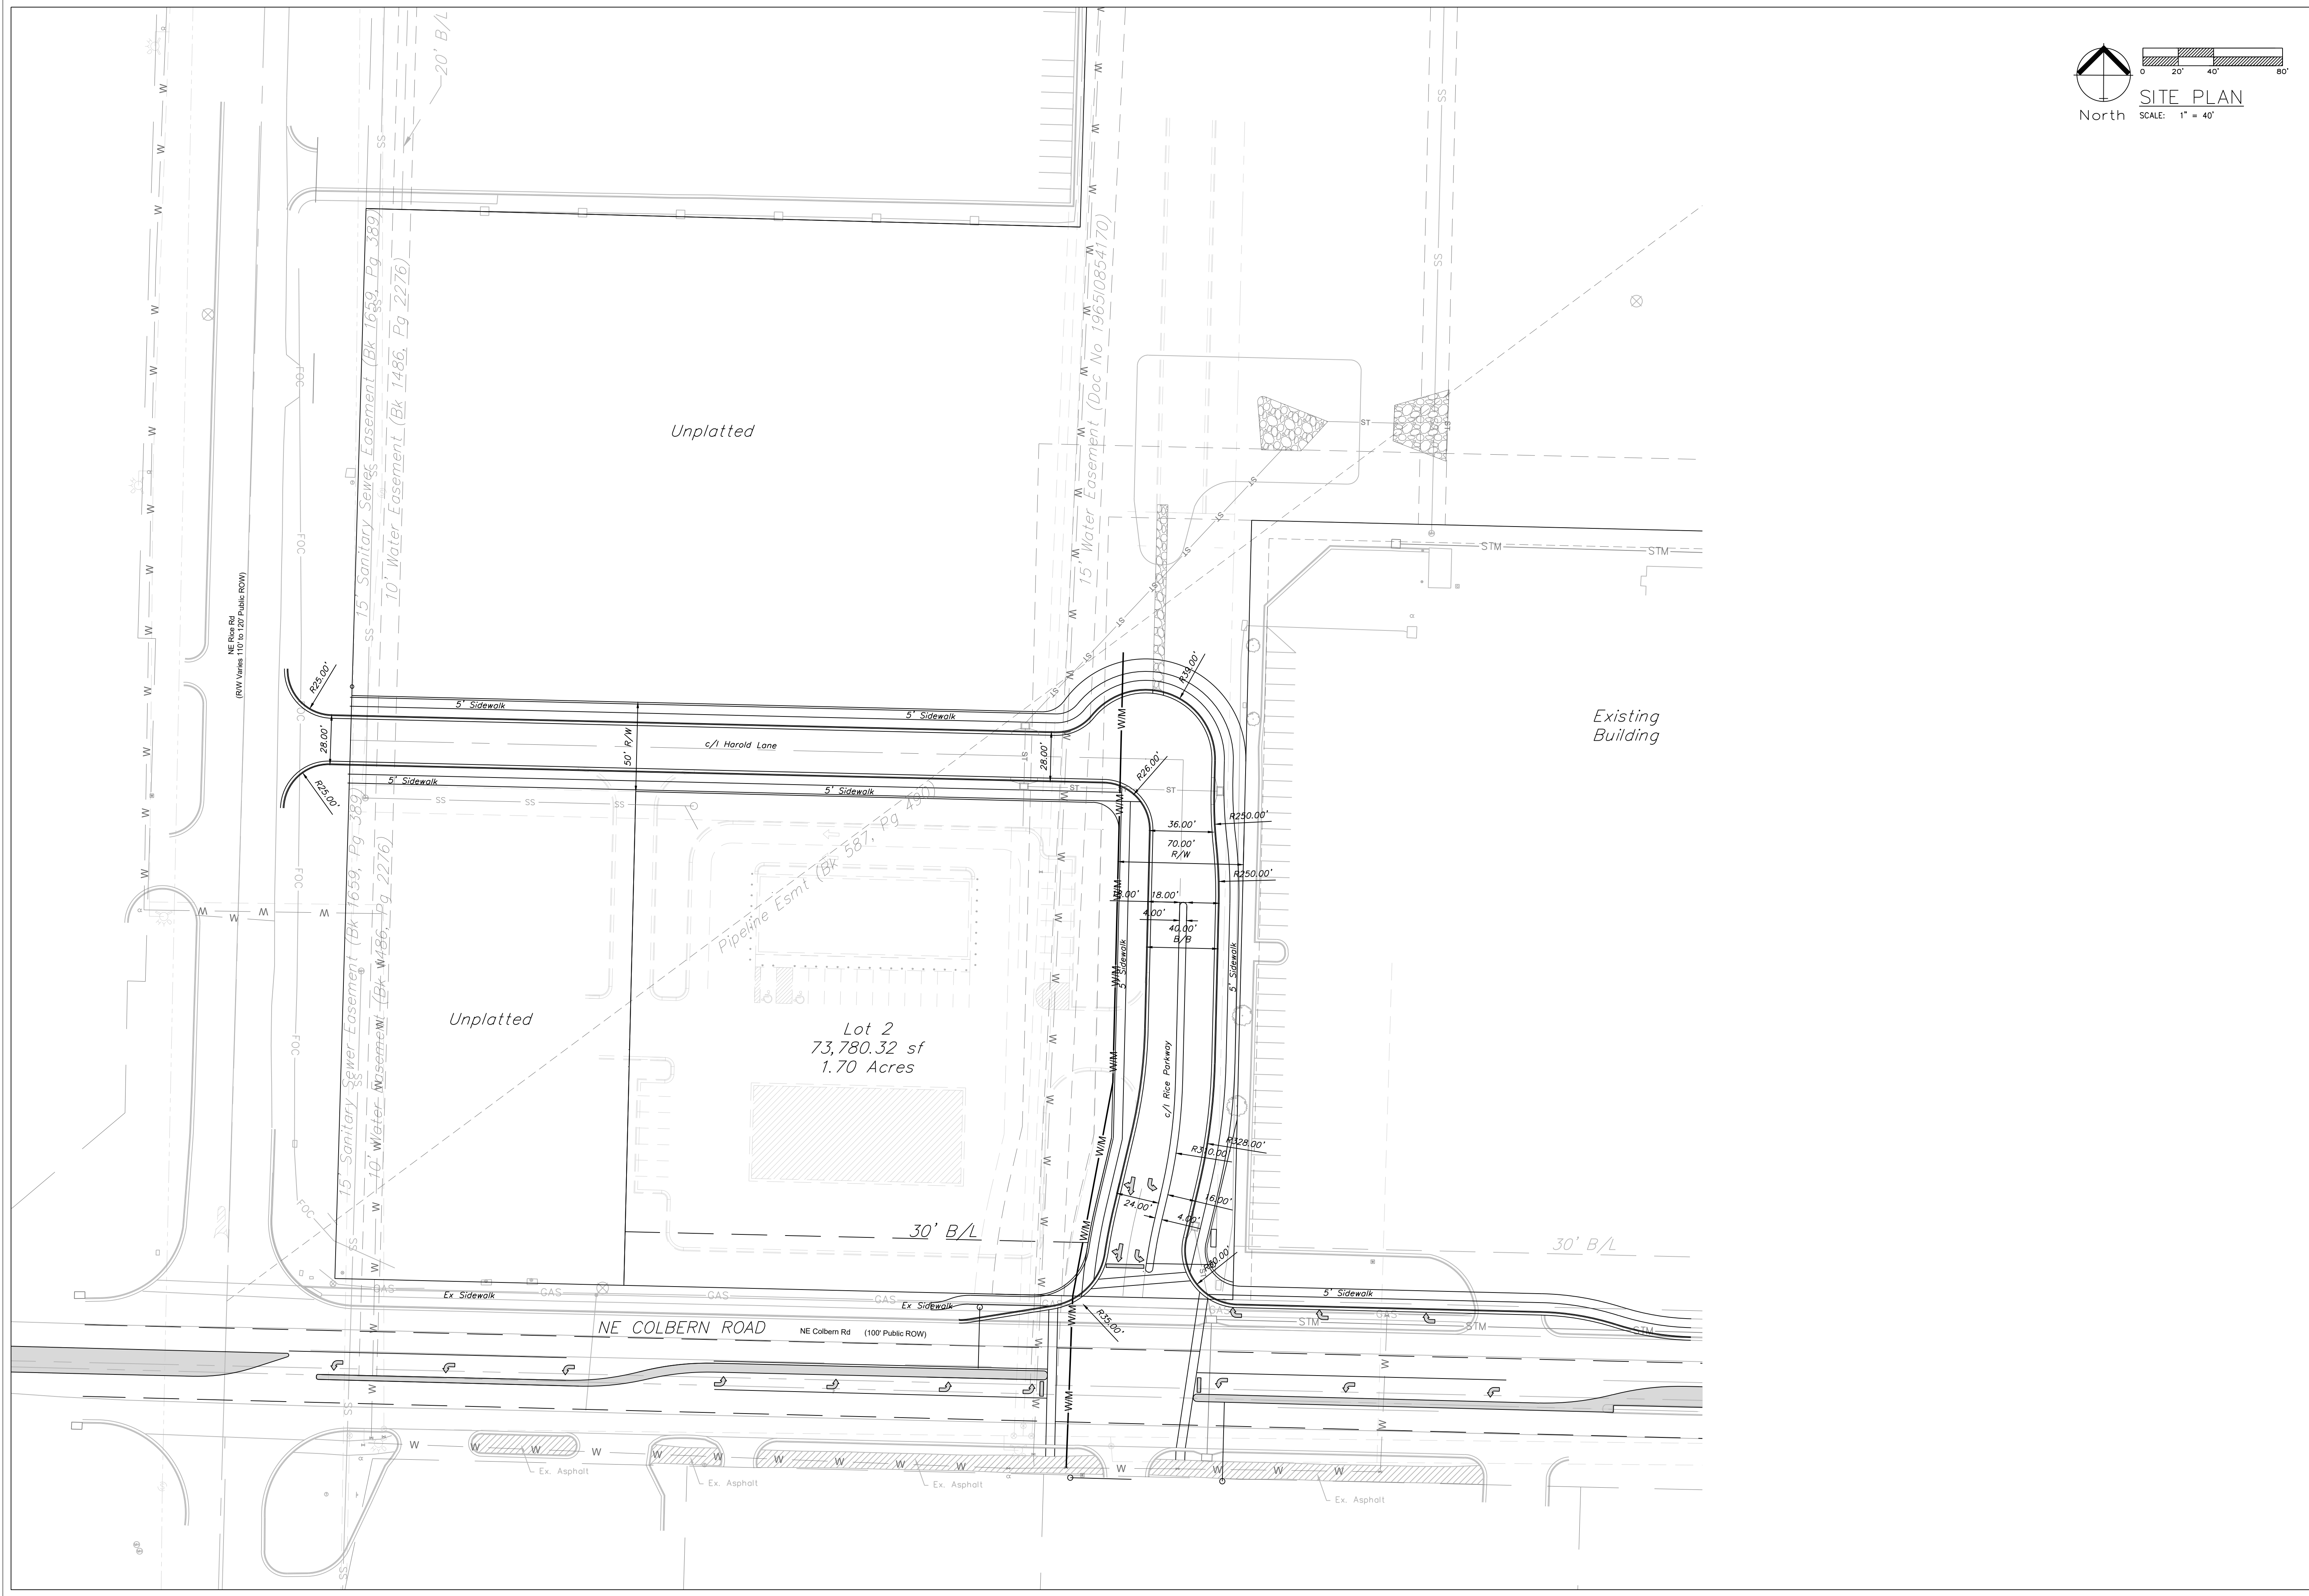


**ENGINEERING SOLUTIONS**  
ENGINEERING & SURVEYING  
50 SE 30TH STREET  
LEE'S SUMMIT, MO 64082  
P: (816) 623-9888 F: (816) 623-9849

Professional Registration  
Missouri  
Engineering 2005002186-D  
Surveying 2005008319-D  
Kansas  
Engineering E-1685  
Surveying LS-218  
Oklahoma  
Engineering 6254  
Nebraska  
Engineering CA2821

Site Plan  
Construction Plans for:  
Colbern Road Investments  
Lee's Summit, Jackson County, Missouri

Project: COLBERN ROAD INVESTMENTS L&MO  
Issue Date: February 7, 2023




Matthew J. Schlicht  
MO PE 2006019708  
KS PE 19071  
OK PE 25226  
NE PE E-14335

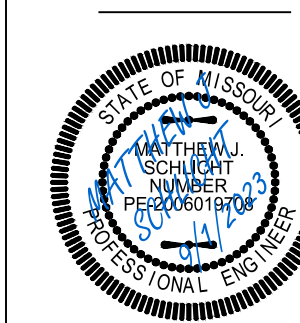

REVISIONS  
REV. 2/7/2023  
REV. 9/1/2023

|  |  |
|--|--|
|  |  |
|  |  |
|  |  |
|  |  |
|  |  |



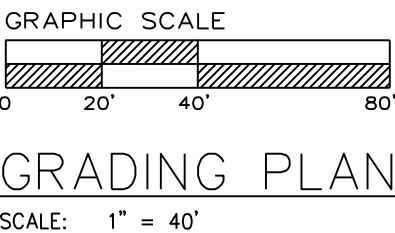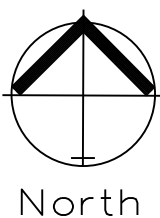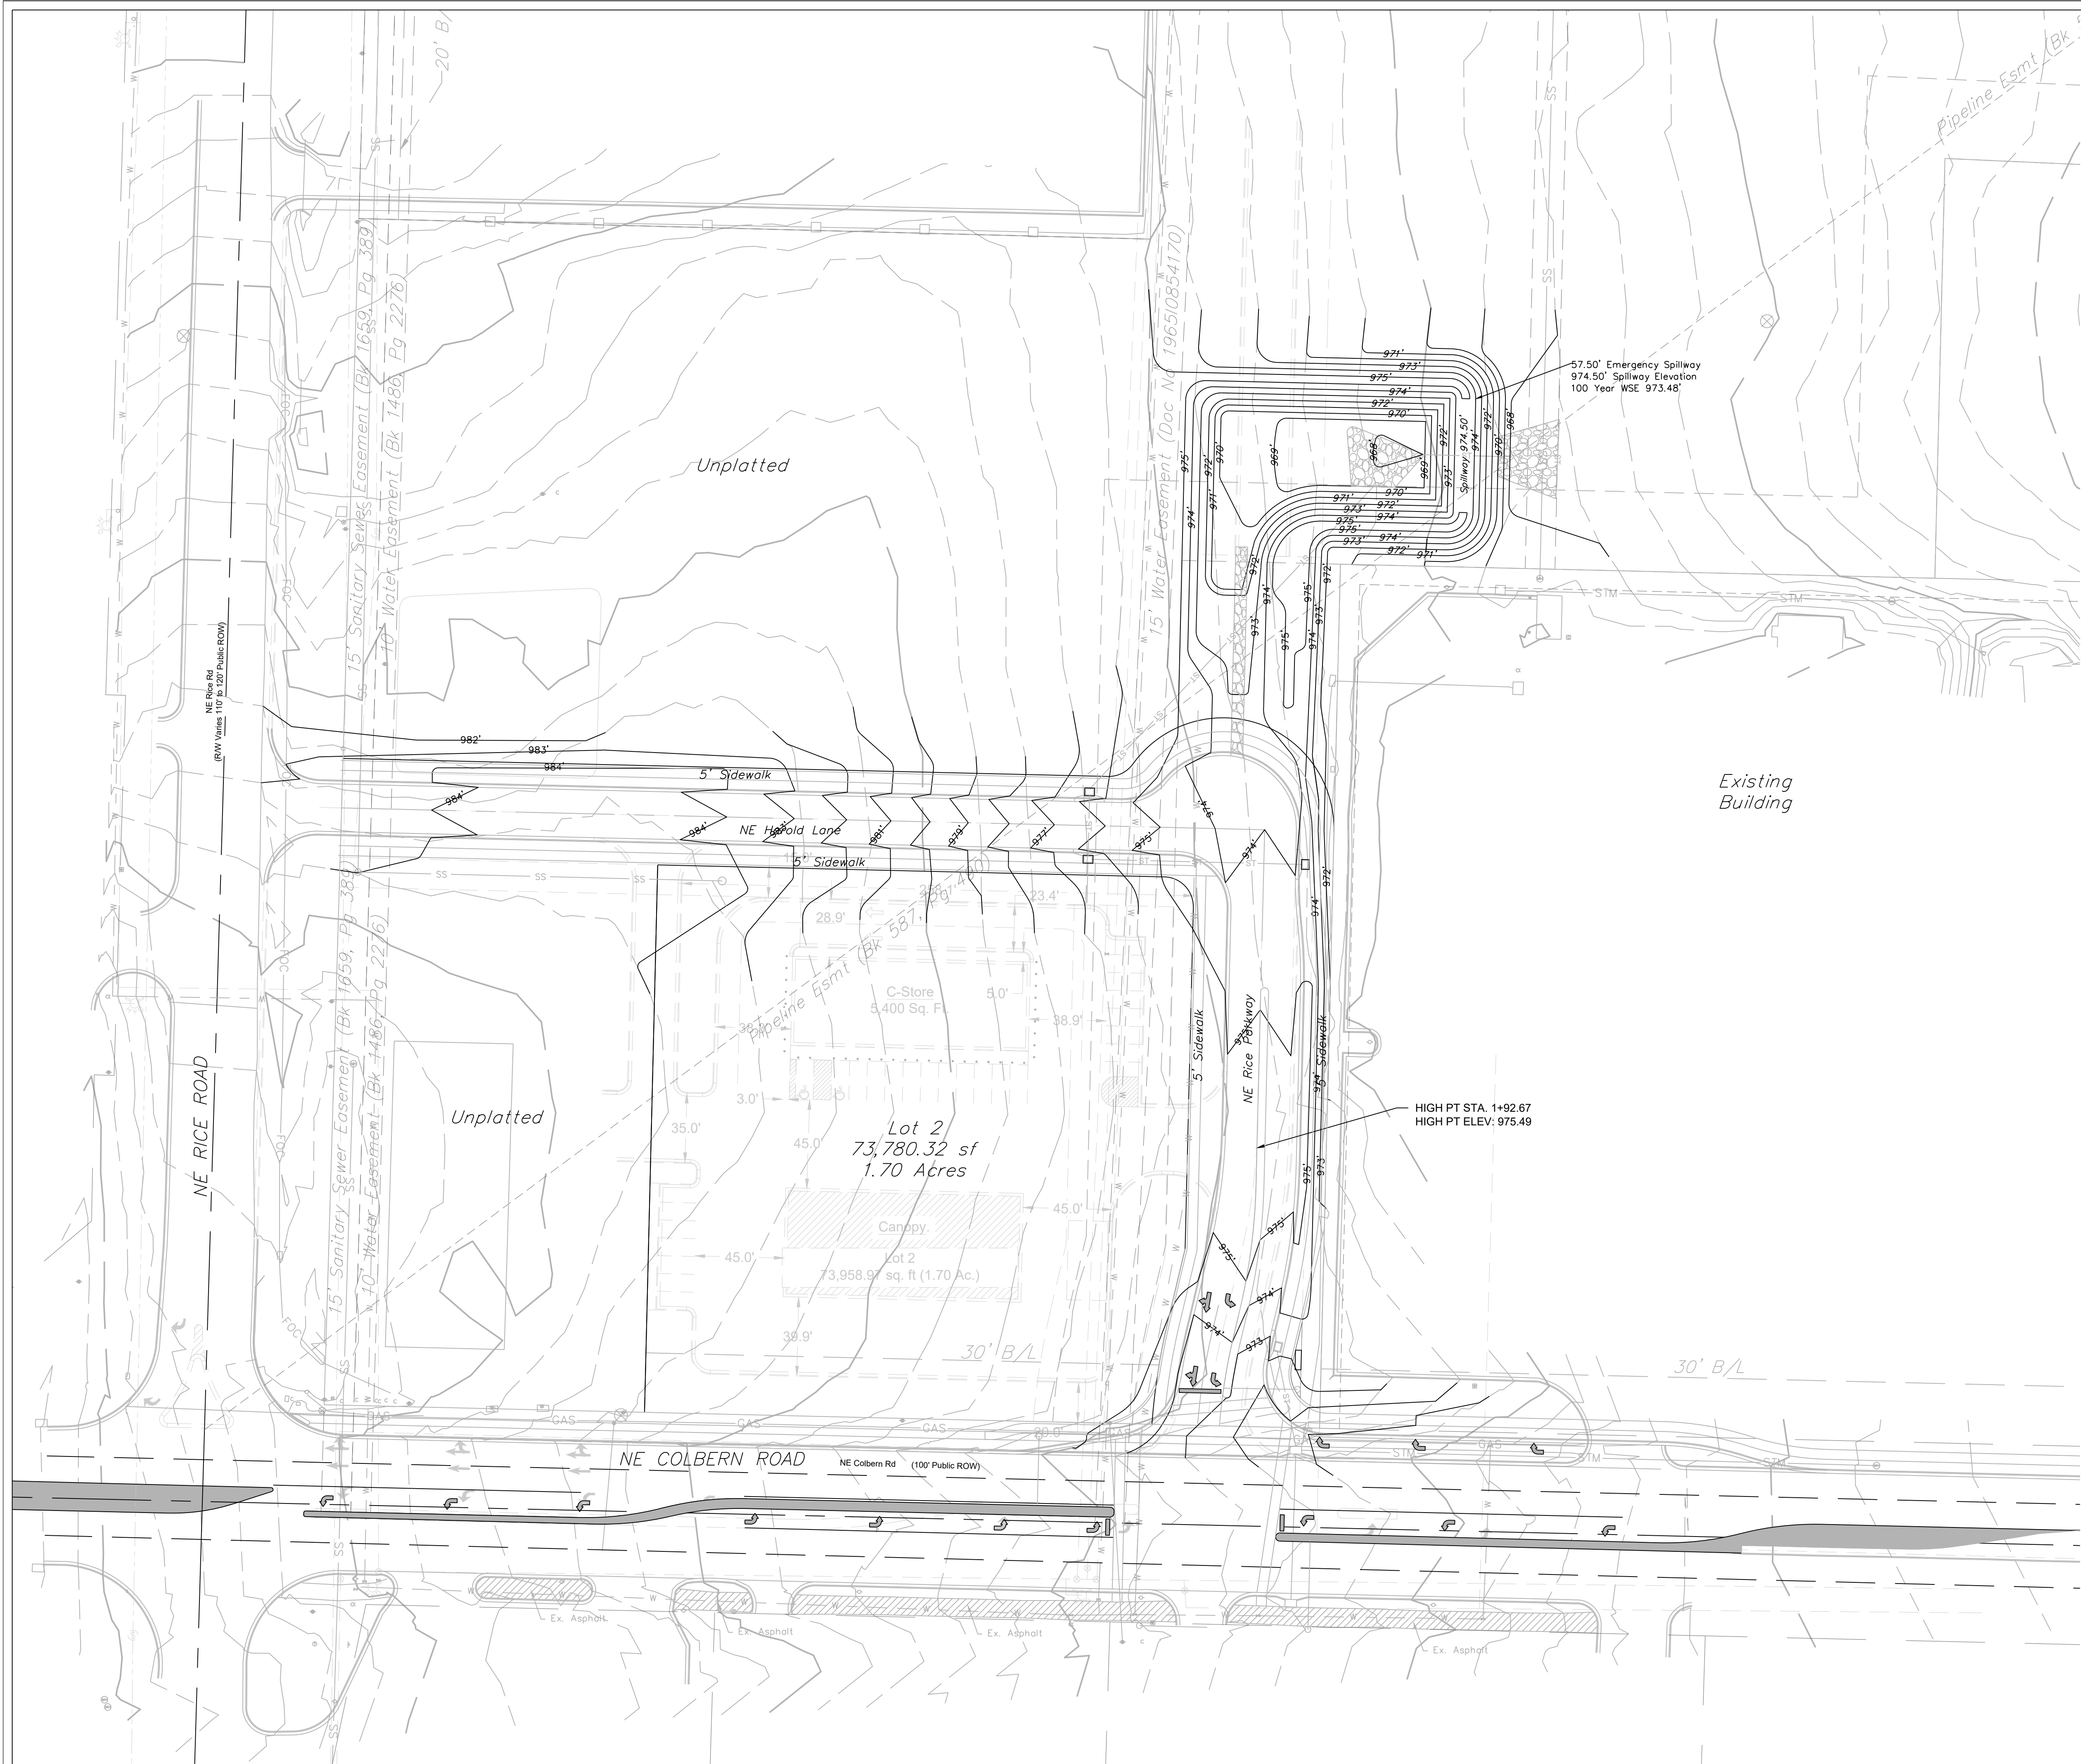

REVISED WSE.




Professional Registration  
Missouri  
Engineering 2005002186-D  
Surveying 2005008319-D  
Kansas  
Engineering E-1695  
Surveying LS-218  
Oklahoma  
Engineering 5254  
Nebraska  
Engineering CA2821

Colbern Road Investments  
Lee's Summit, Jackson County, Missouri

Project: COLBERN ROAD  
INVESTMENTS L&MO  
Issue Date:  
February 7, 2023

Grading Plan  
Construction Plans for:  
Colbern Road Investments  
Lee's Summit, Jackson County, Missouri

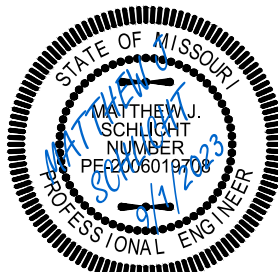


Matthew J. Schlicht  
MO PE 2006019708  
KS PE 19071  
OK PE 25226  
NE PE E-14335

REVISIONS  
REV. 2/7/2023  
REV. 9/1/2023












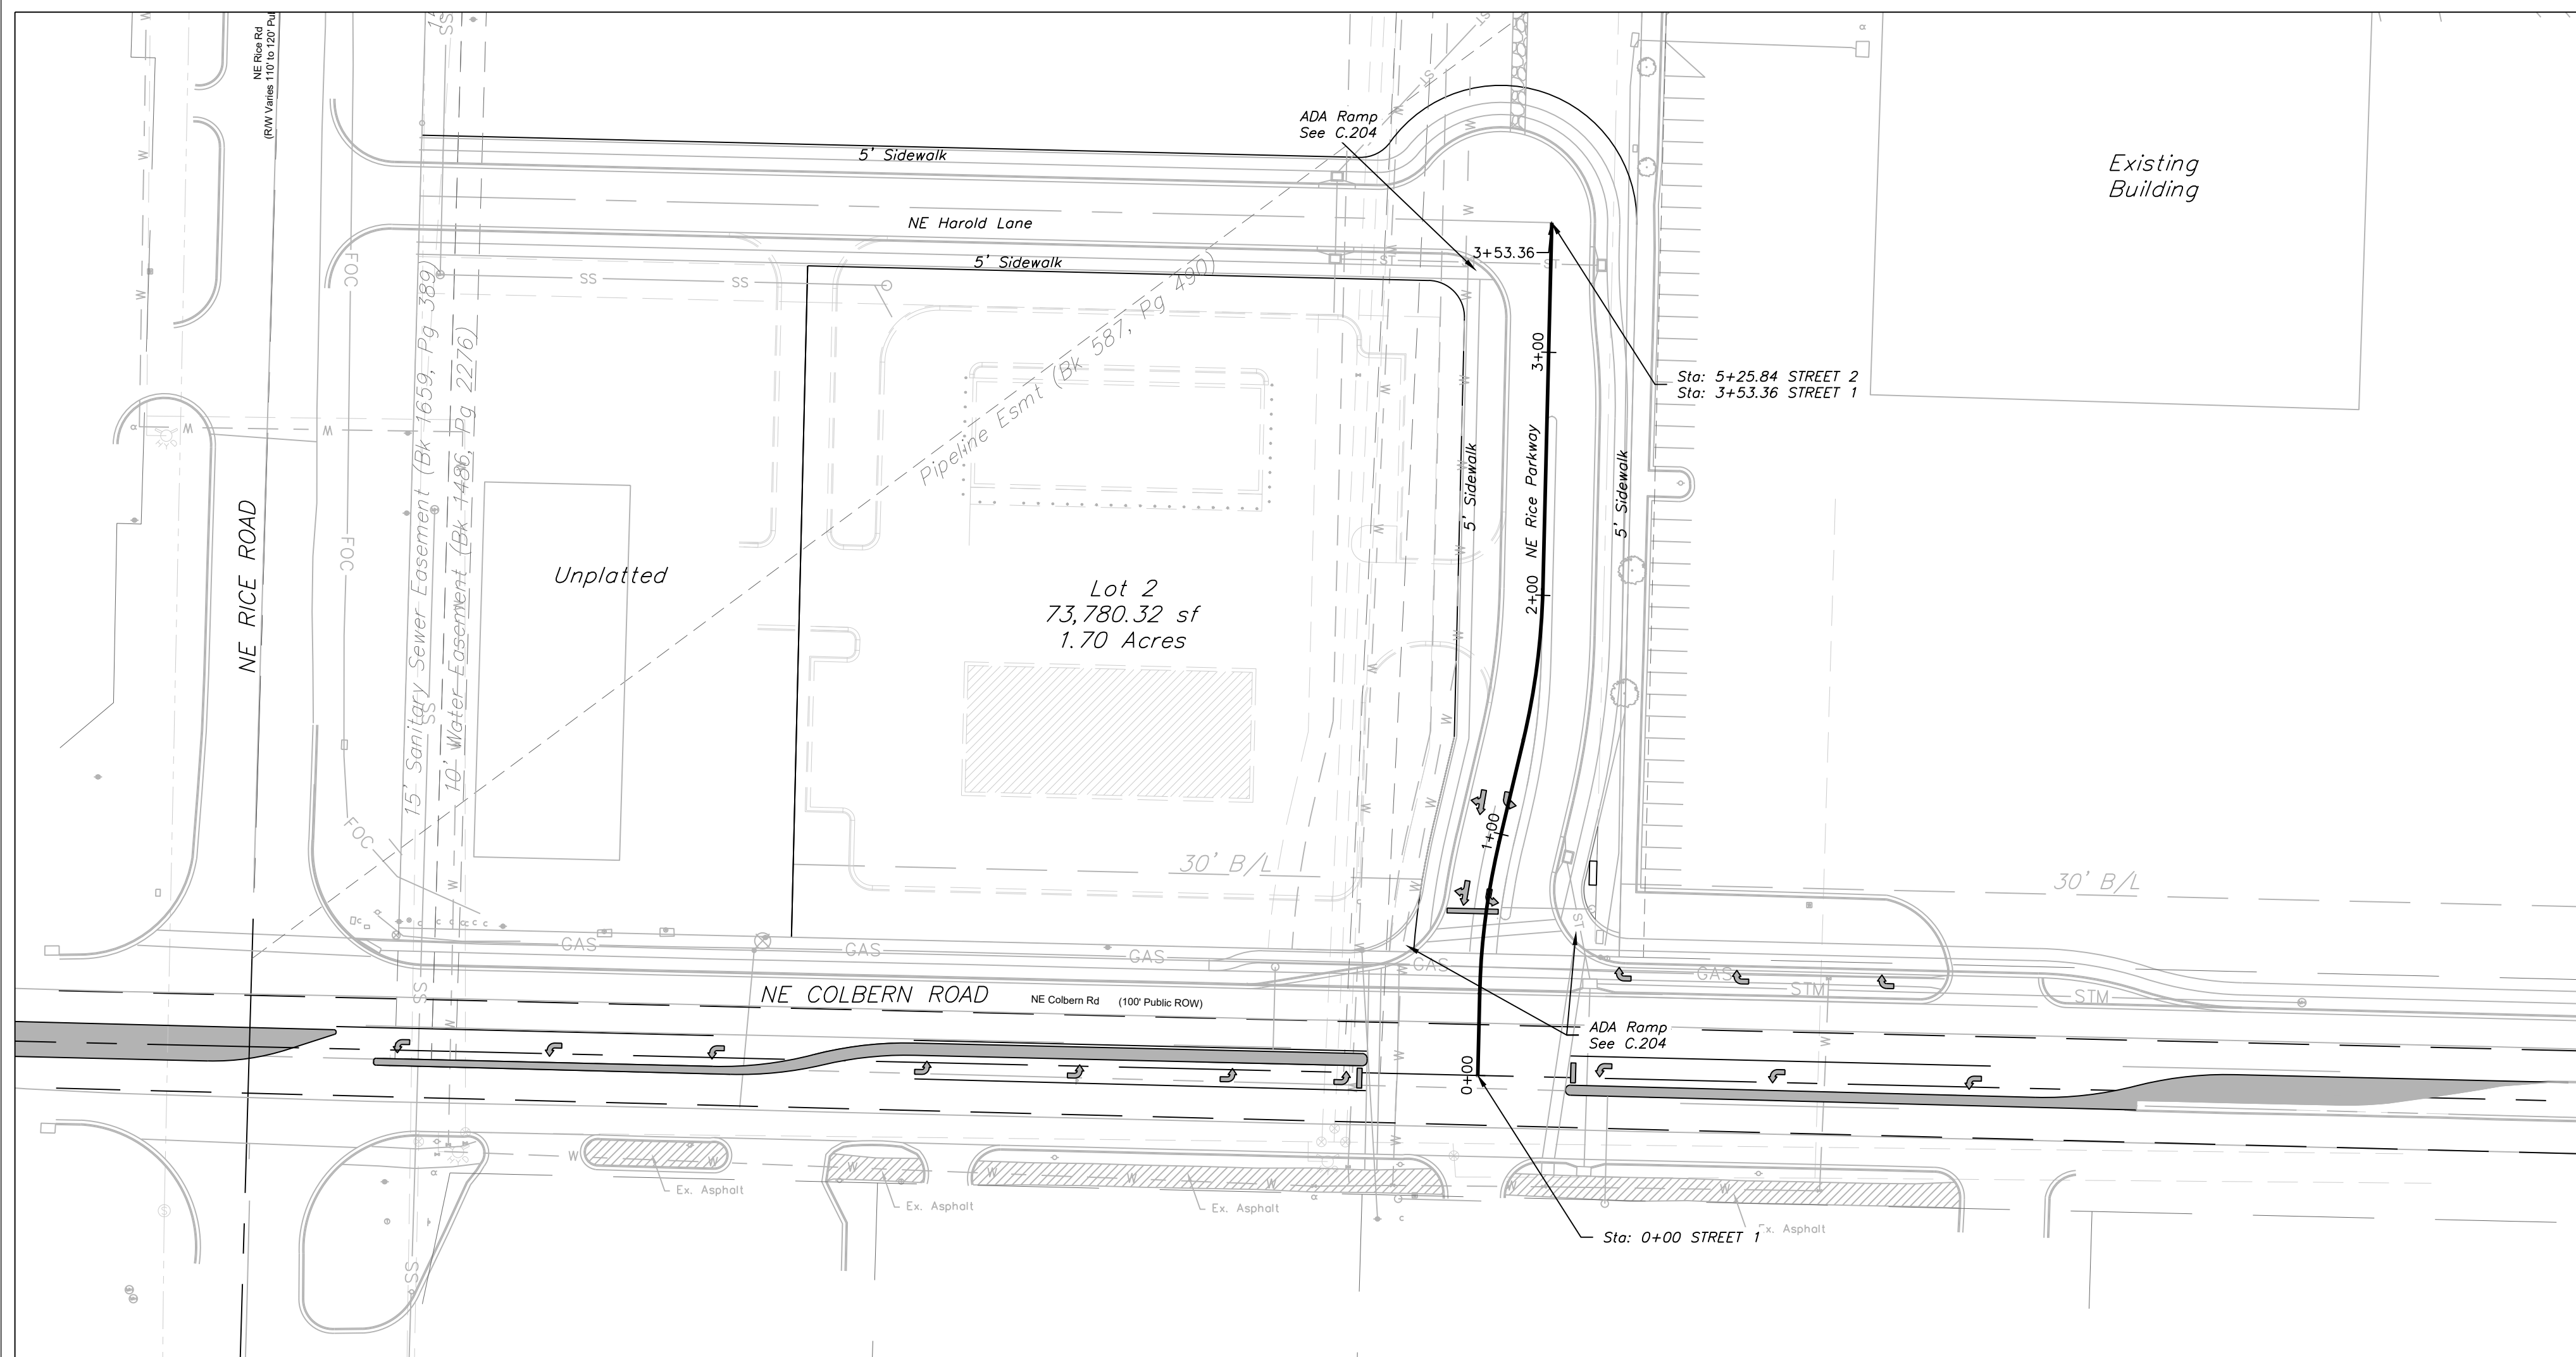

NE Rice Parkway

 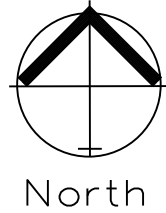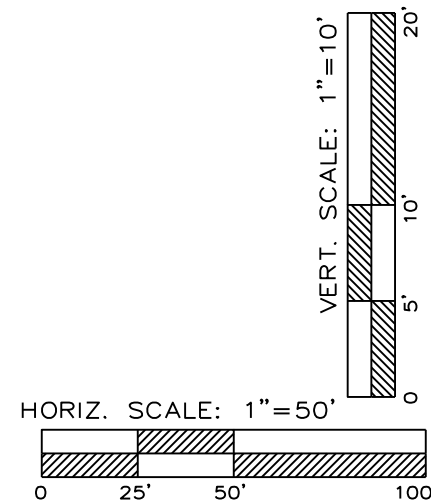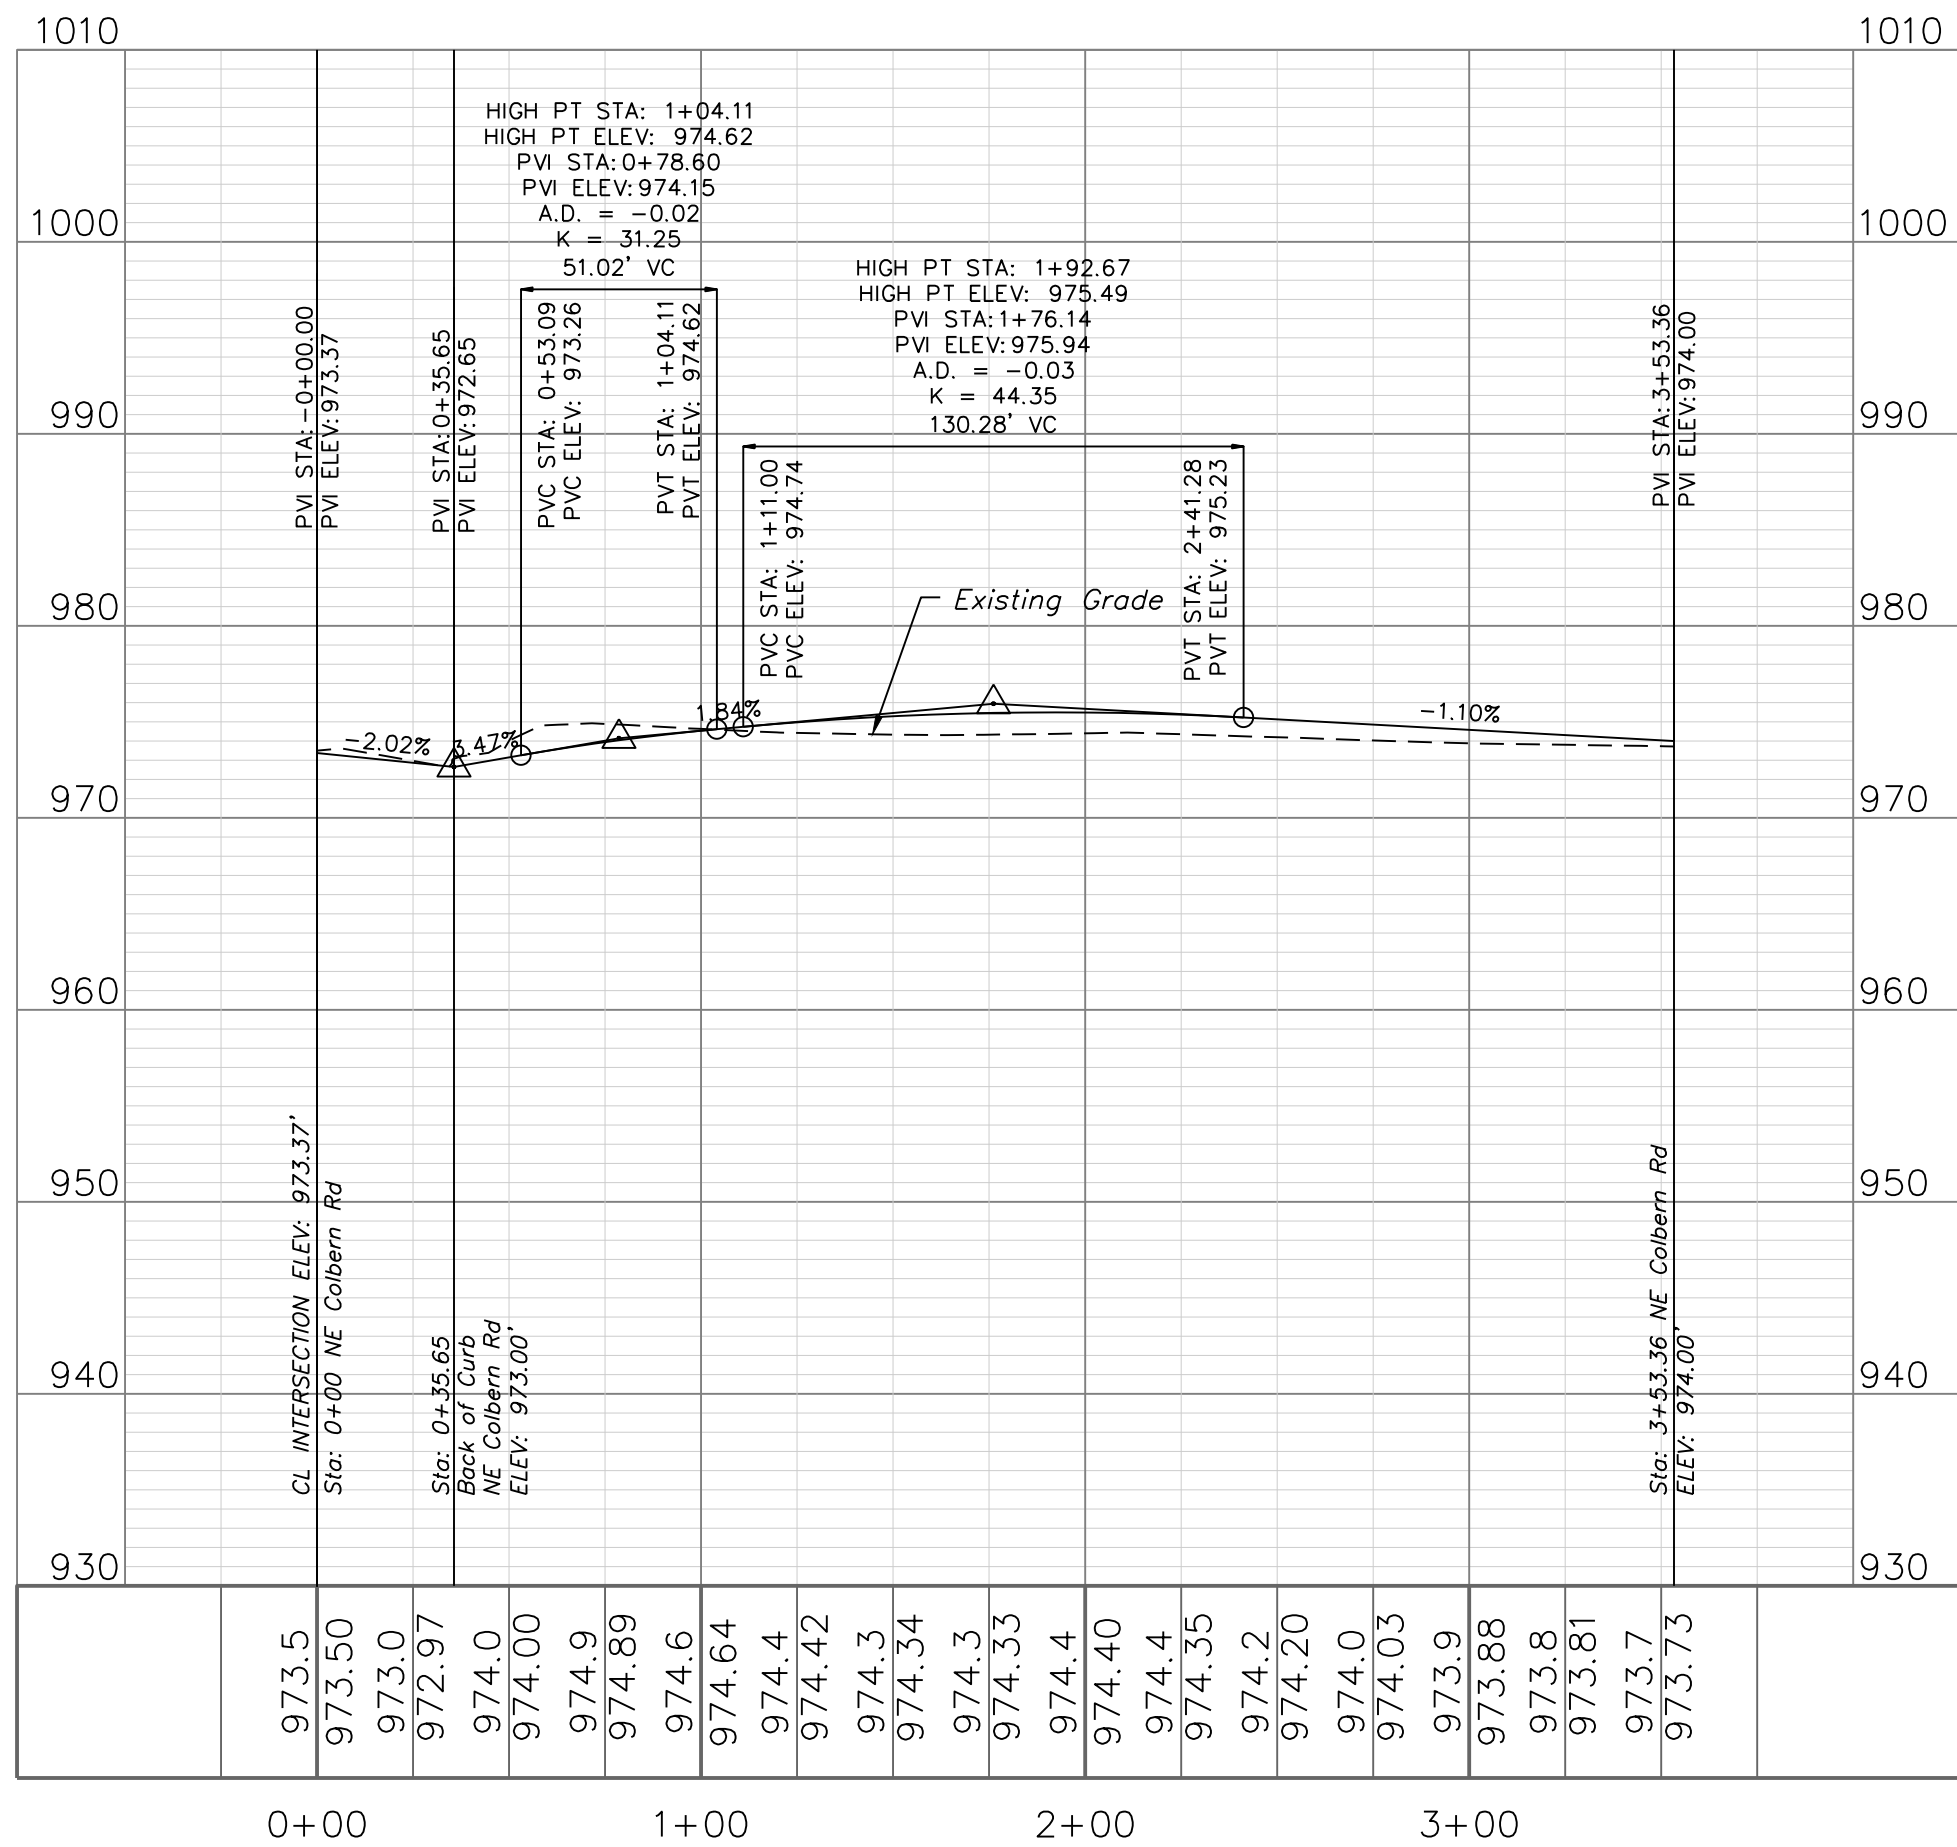

STREET PLAN & PROFILE  
SCALE: 1" = 50'

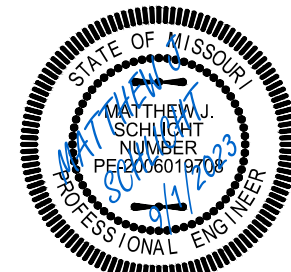

Matthew J. Schlicht  
MO PE 2006019708  
KS PE 19071  
OK PE 25226  
NE PE E-14335

REVISIONS  
REV. 2/7/2023  
REV. 9/1/2023

C. 202

Street Plan and Profile  
Construction Plans for:  
Colbern Road Investments  
Lee's Summit, Jackson County, Missouri



Project:  
Colbern Road  
Investments L&M  
Issue Date:  
February 7, 2023

Colbern Road Investments  
Lee's Summit, Jackson County, Missouri

Professional Registration  
Missouri  
Engineering 2005002186-D  
Surveying 2005008319-D  
Kansas  
Engineering E-1685  
Surveying LS-218  
Oklahoma  
Engineering 6254  
Nebraska  
Engineering CA2821



ENGINEERING  
ENGINEERING & SURVEYING  
SOLUTIONS  
50 SE 30TH STREET  
LEE'S SUMMIT, MO 64082  
P: (816) 623-9888 F: (816) 623-9849



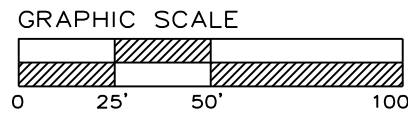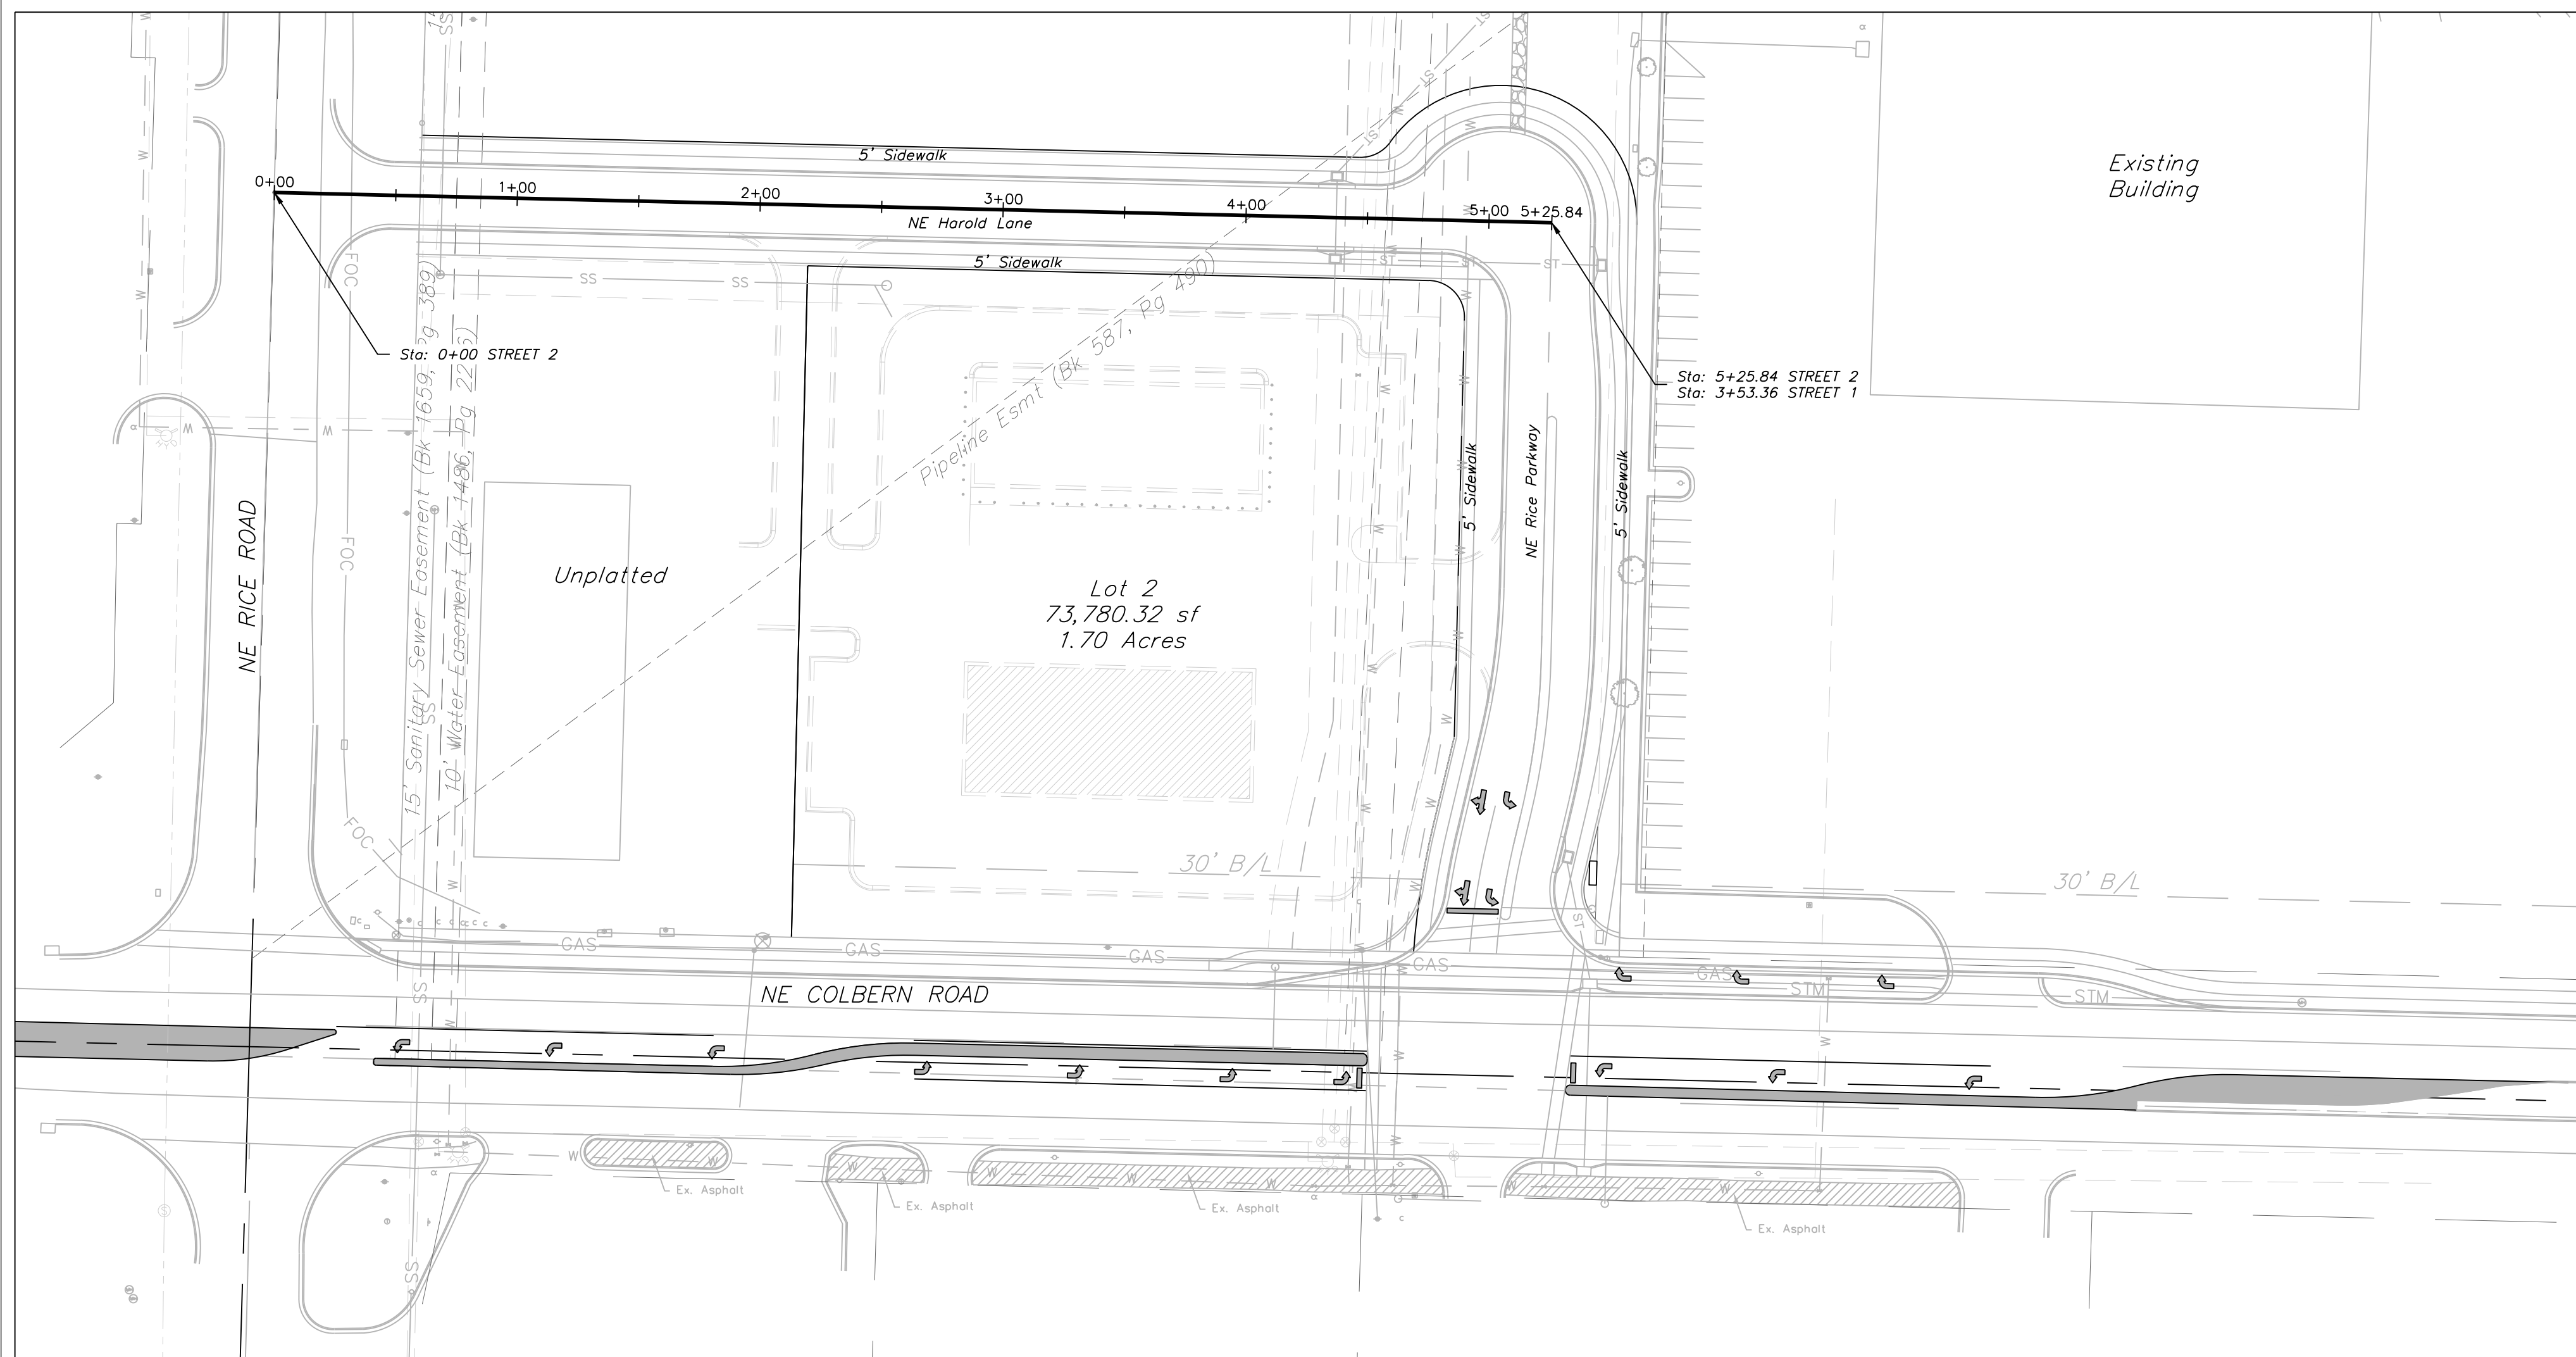

STREET PLAN & PROFILE  
SCALE: 1" = 50'

NE Harold Lane

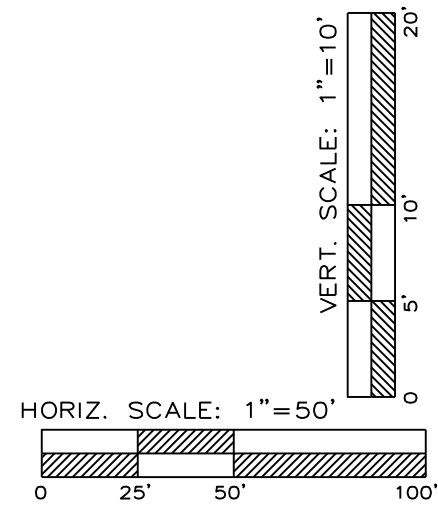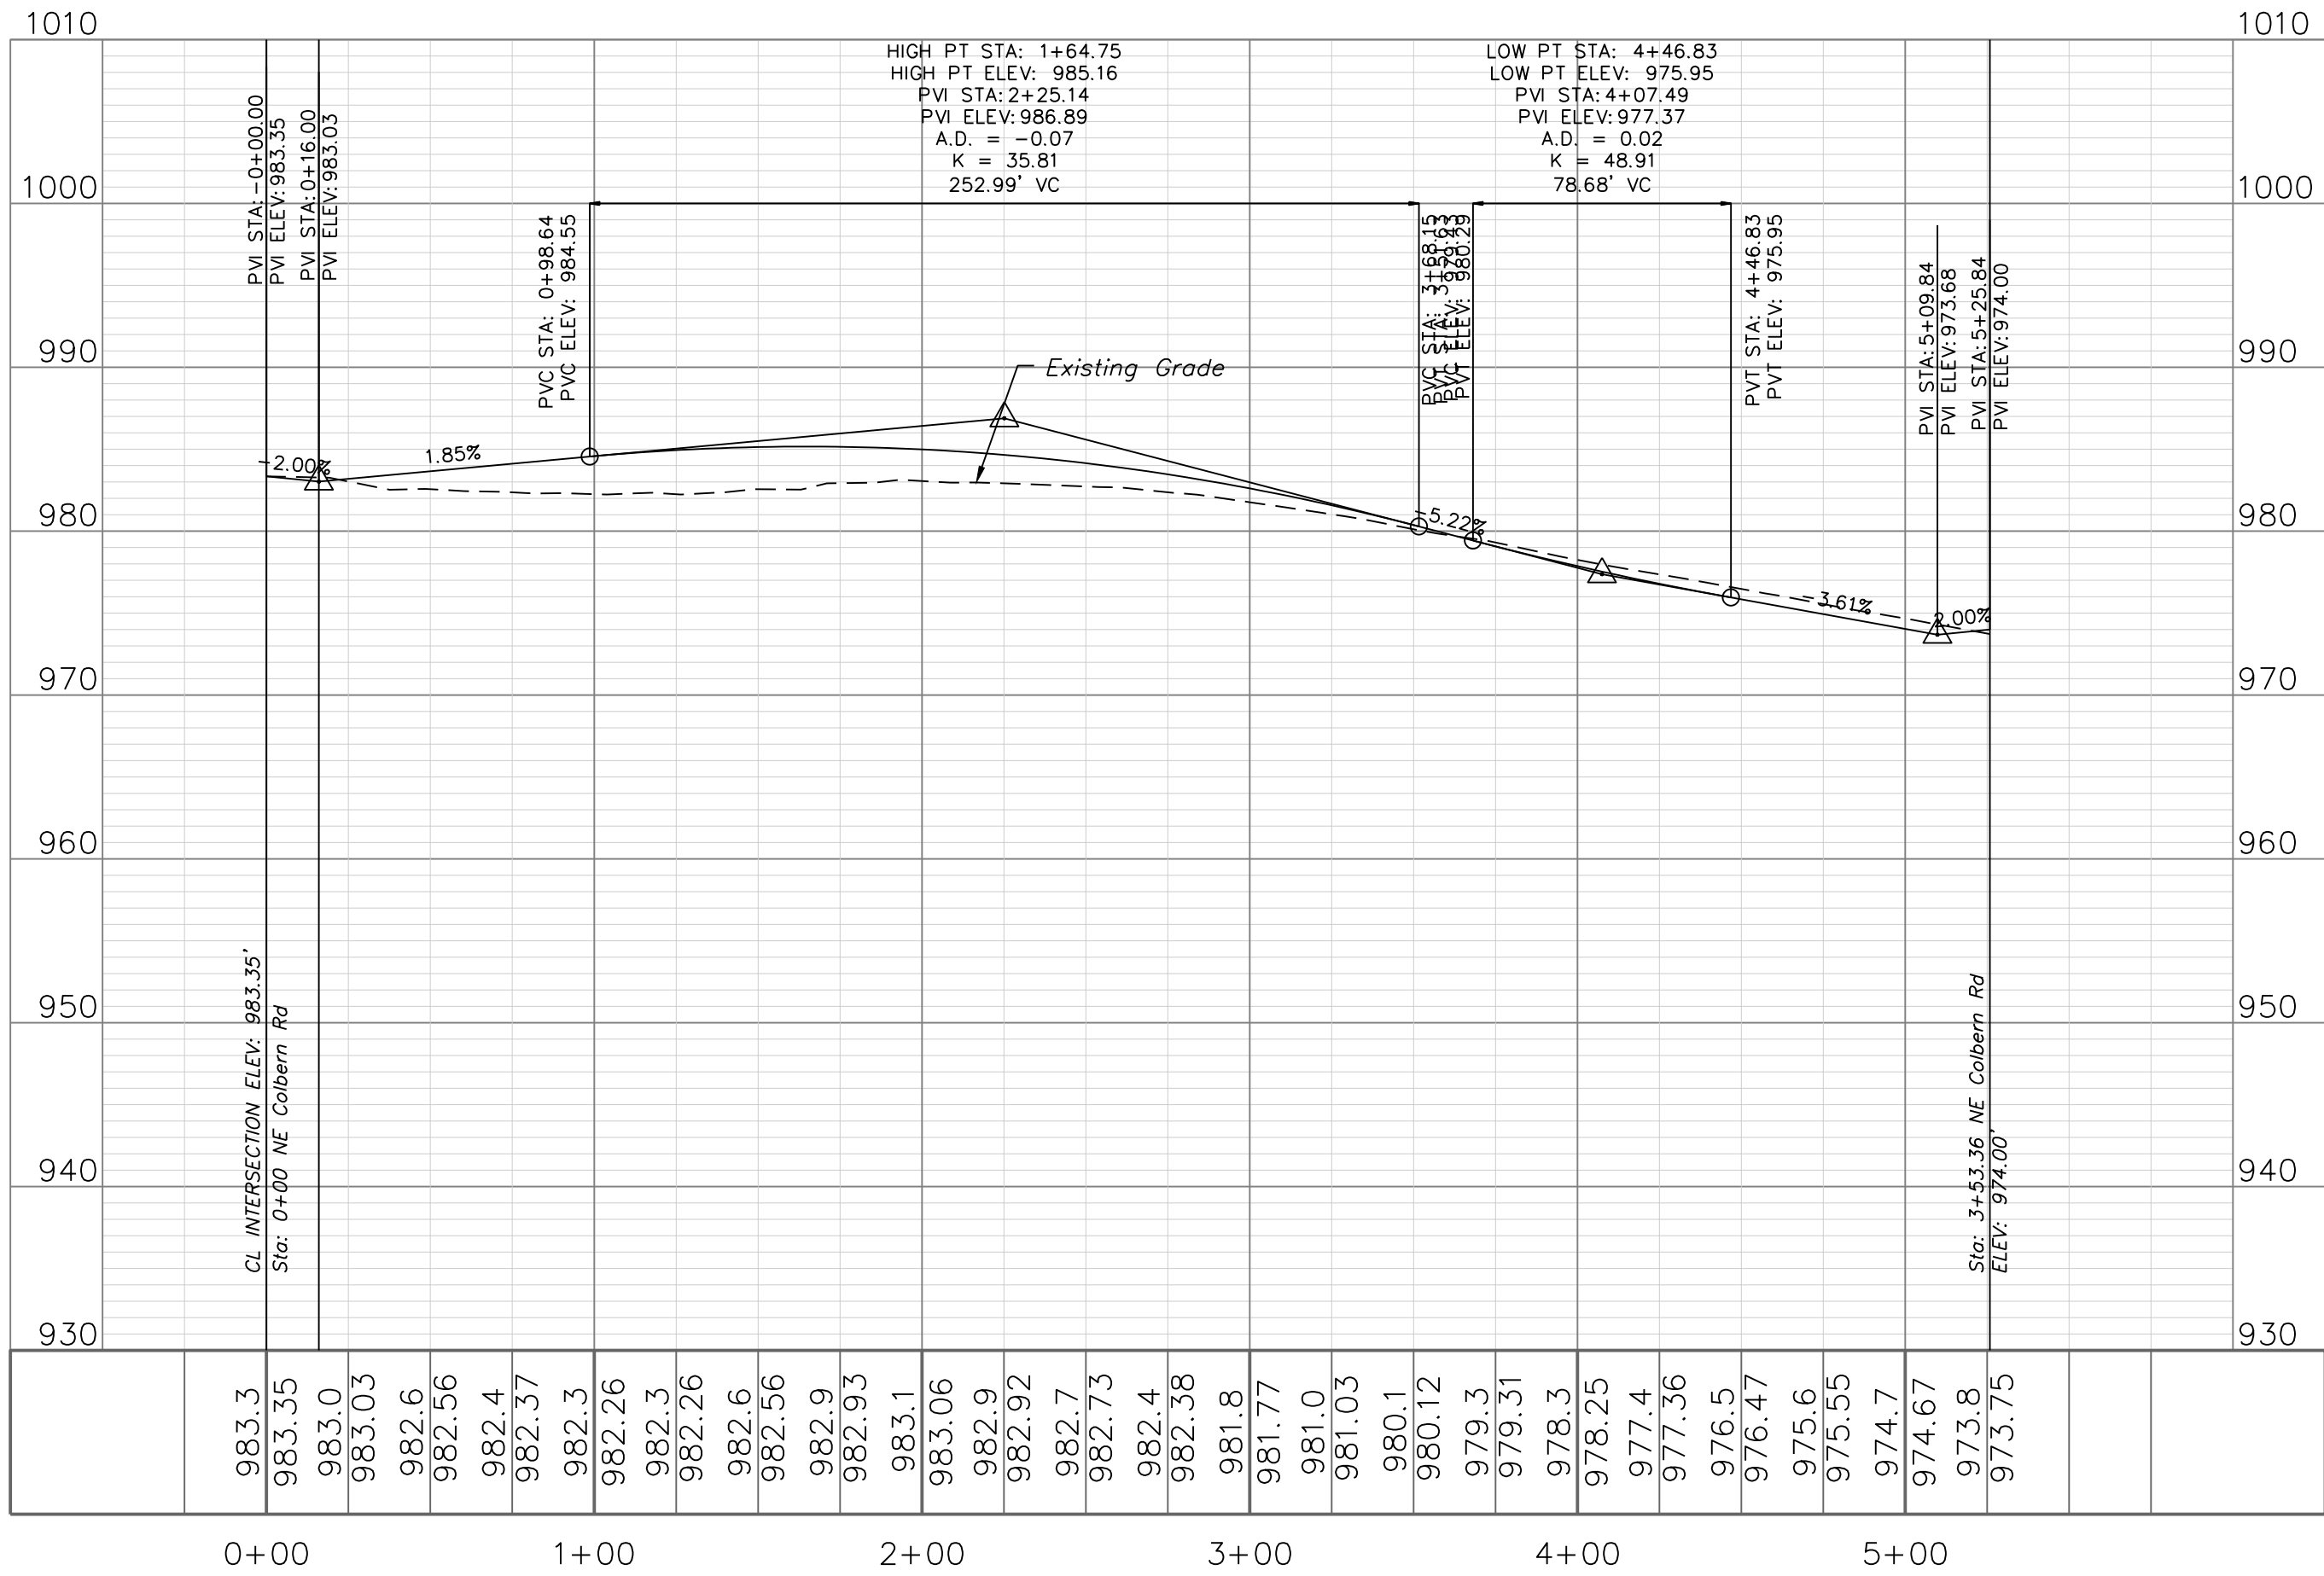

NOT FOR  
CONSTRUCTION


**ENGINEERING SOLUTIONS**  
ENGINEERING & SURVEYING  
50 SE 30TH STREET  
LEE'S SUMMIT, MO 64082  
P: (816) 623-9888 F: (816) 623-9849

Professional Registration  
Missouri  
Engineering 2005002186-D  
Surveying 2005008319-D  
Kansas  
Engineering E-1685  
Surveying LS-218  
Oklahoma  
Engineering 6254  
Nebraska  
Engineering CA2821

Colbern Road Investments  
Lee's Summit, Jackson County, Missouri

Project: COLBERN ROAD INVESTMENTS L&MO  
Issue Date: February 7, 2023

Street Plan and Profile  
Construction Plans for:  
Colbern Road Investments  
Lee's Summit, Jackson County, Missouri

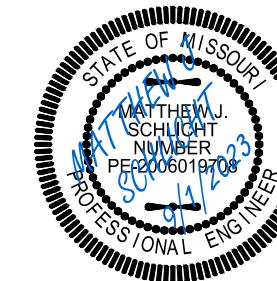


Matthew J. Schlicht  
MO PE 2006019708  
KS PE 19071  
OK PE 25226  
NE PE E-14335

| REVISIONS     |  |
|---------------|--|
| REV. 2/7/2023 |  |
| REV. 9/1/2023 |  |


|  |  |
|--|--|
|  |  |
|  |  |
|  |  |
|  |  |
|  |  |



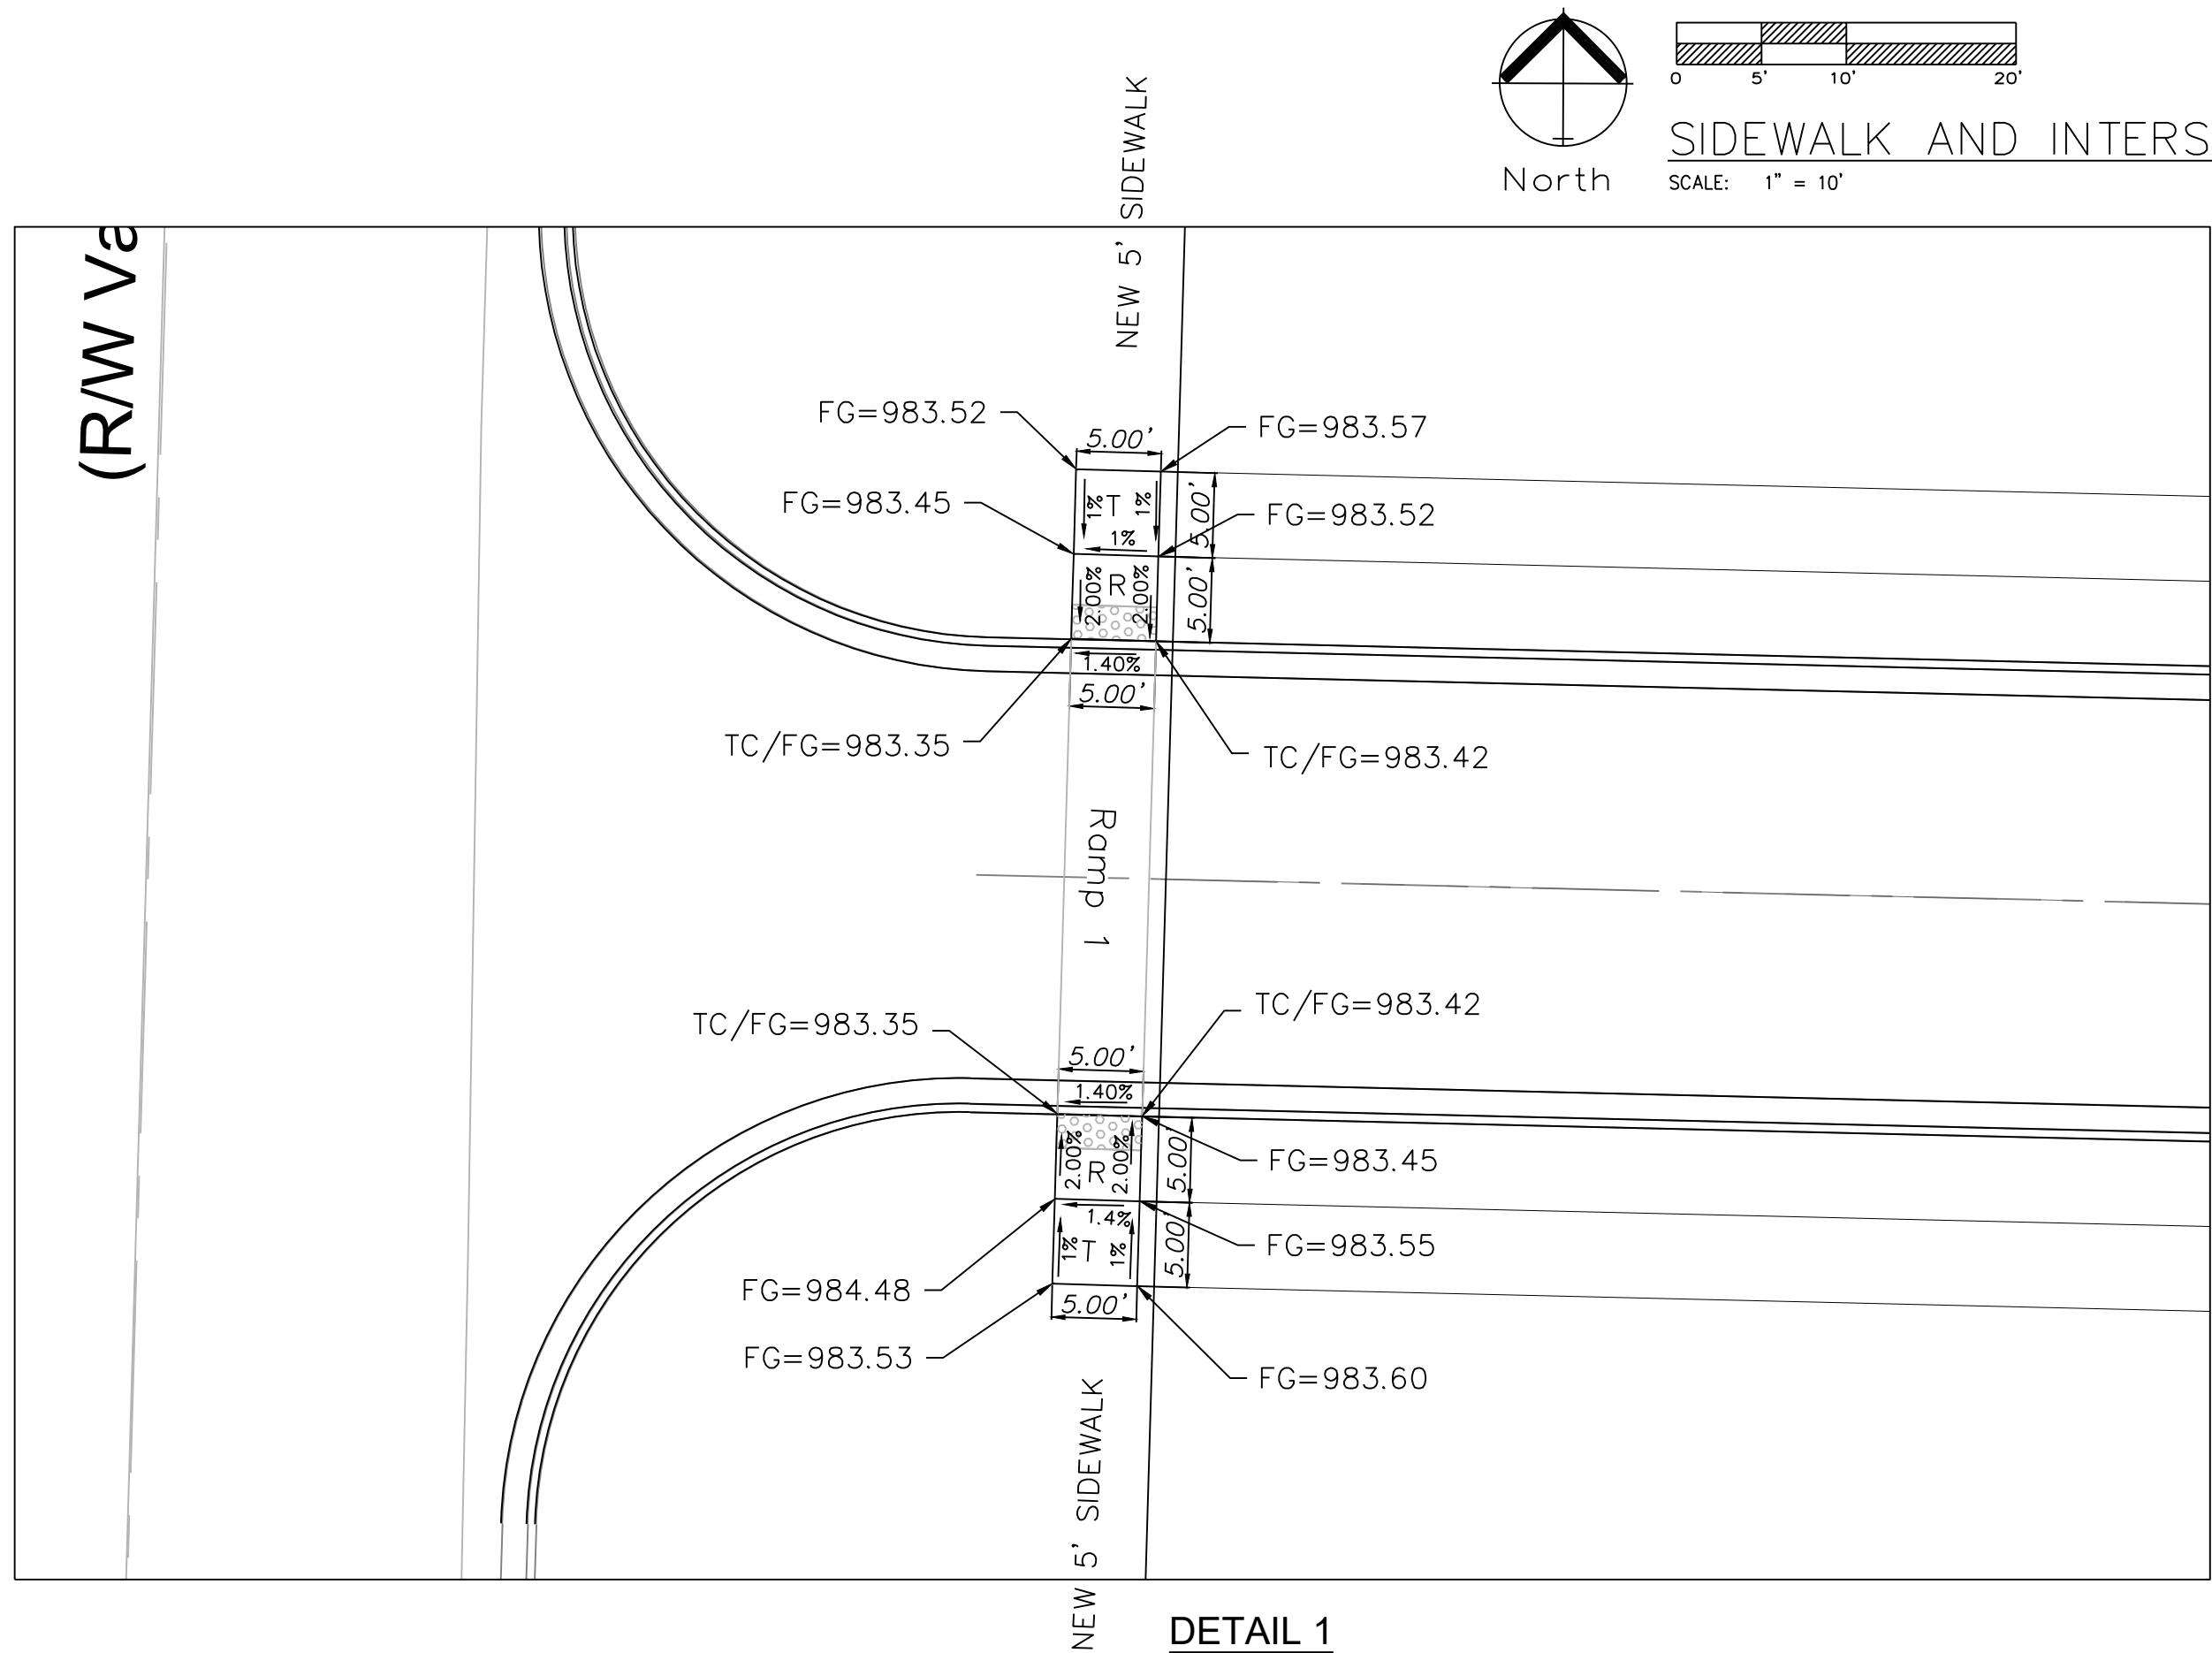


DETAIL 1


**Legend:**  
 EX TC = Existing Top of Curb  
 EX FG = Existing Finished Grade  
 FG = Finished Grade  
 TC = Top of Curb  
 TC/FG = Top of Curb/Finished Grade

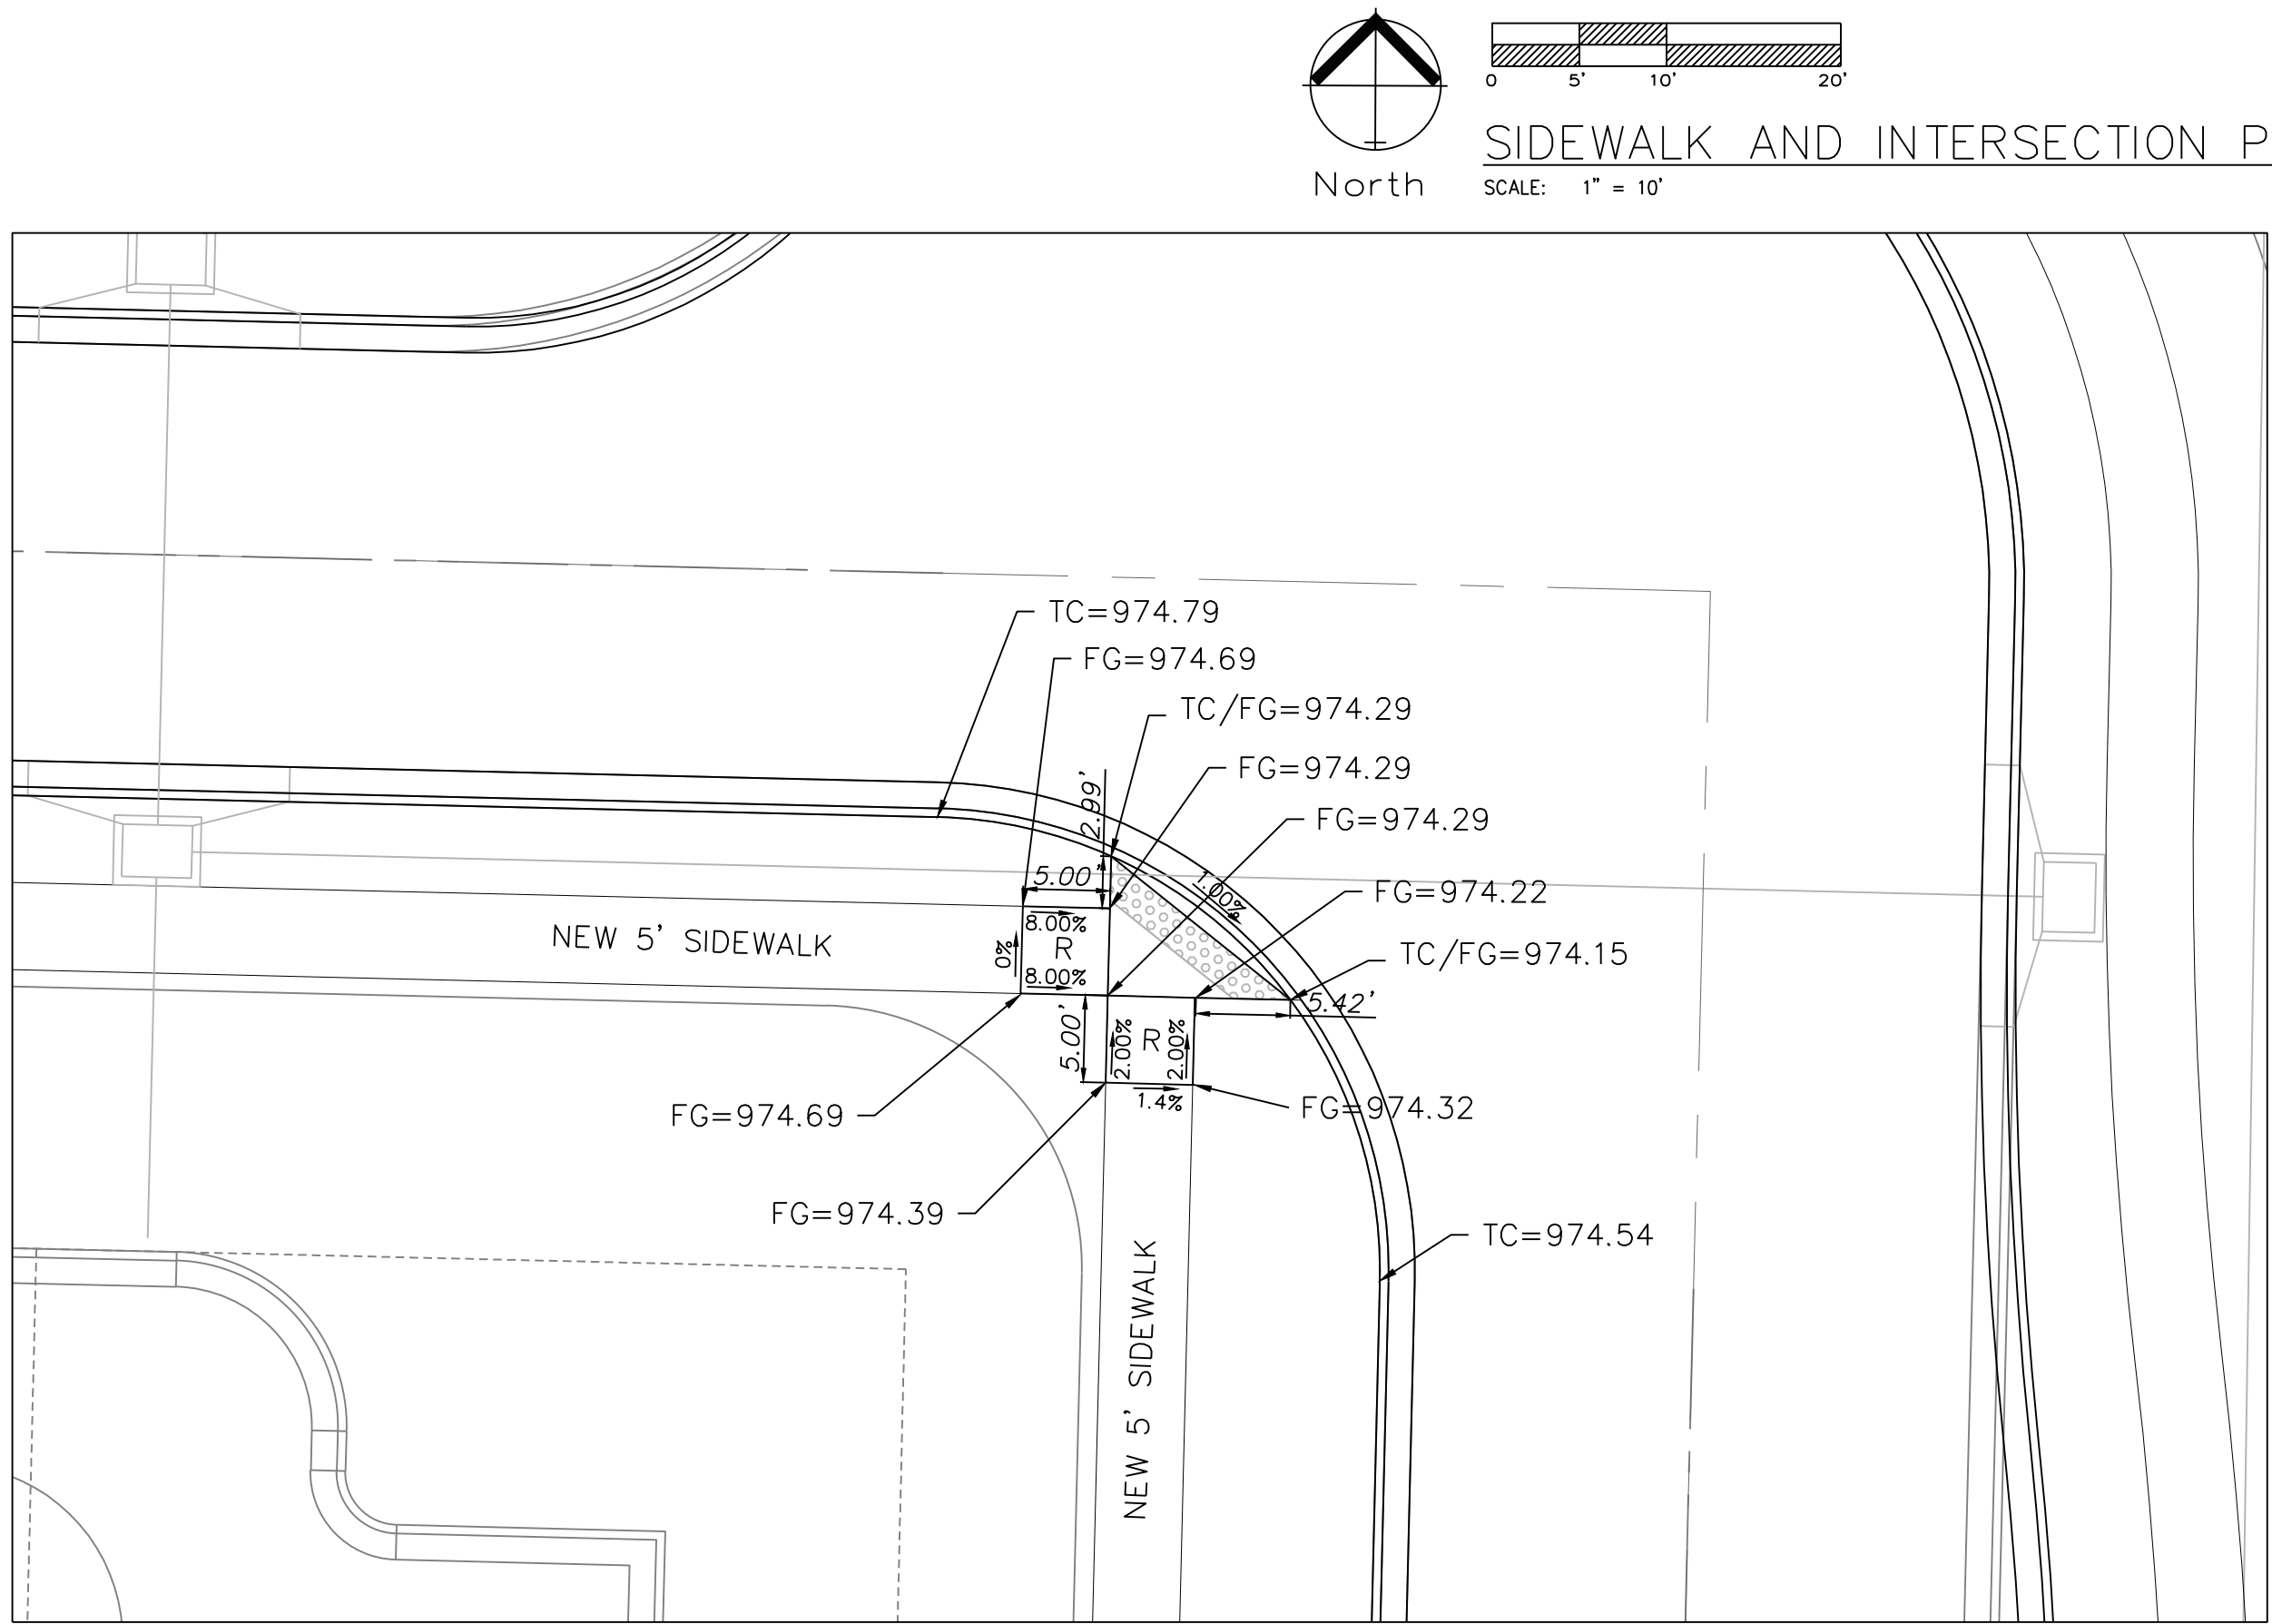

DETAIL 2

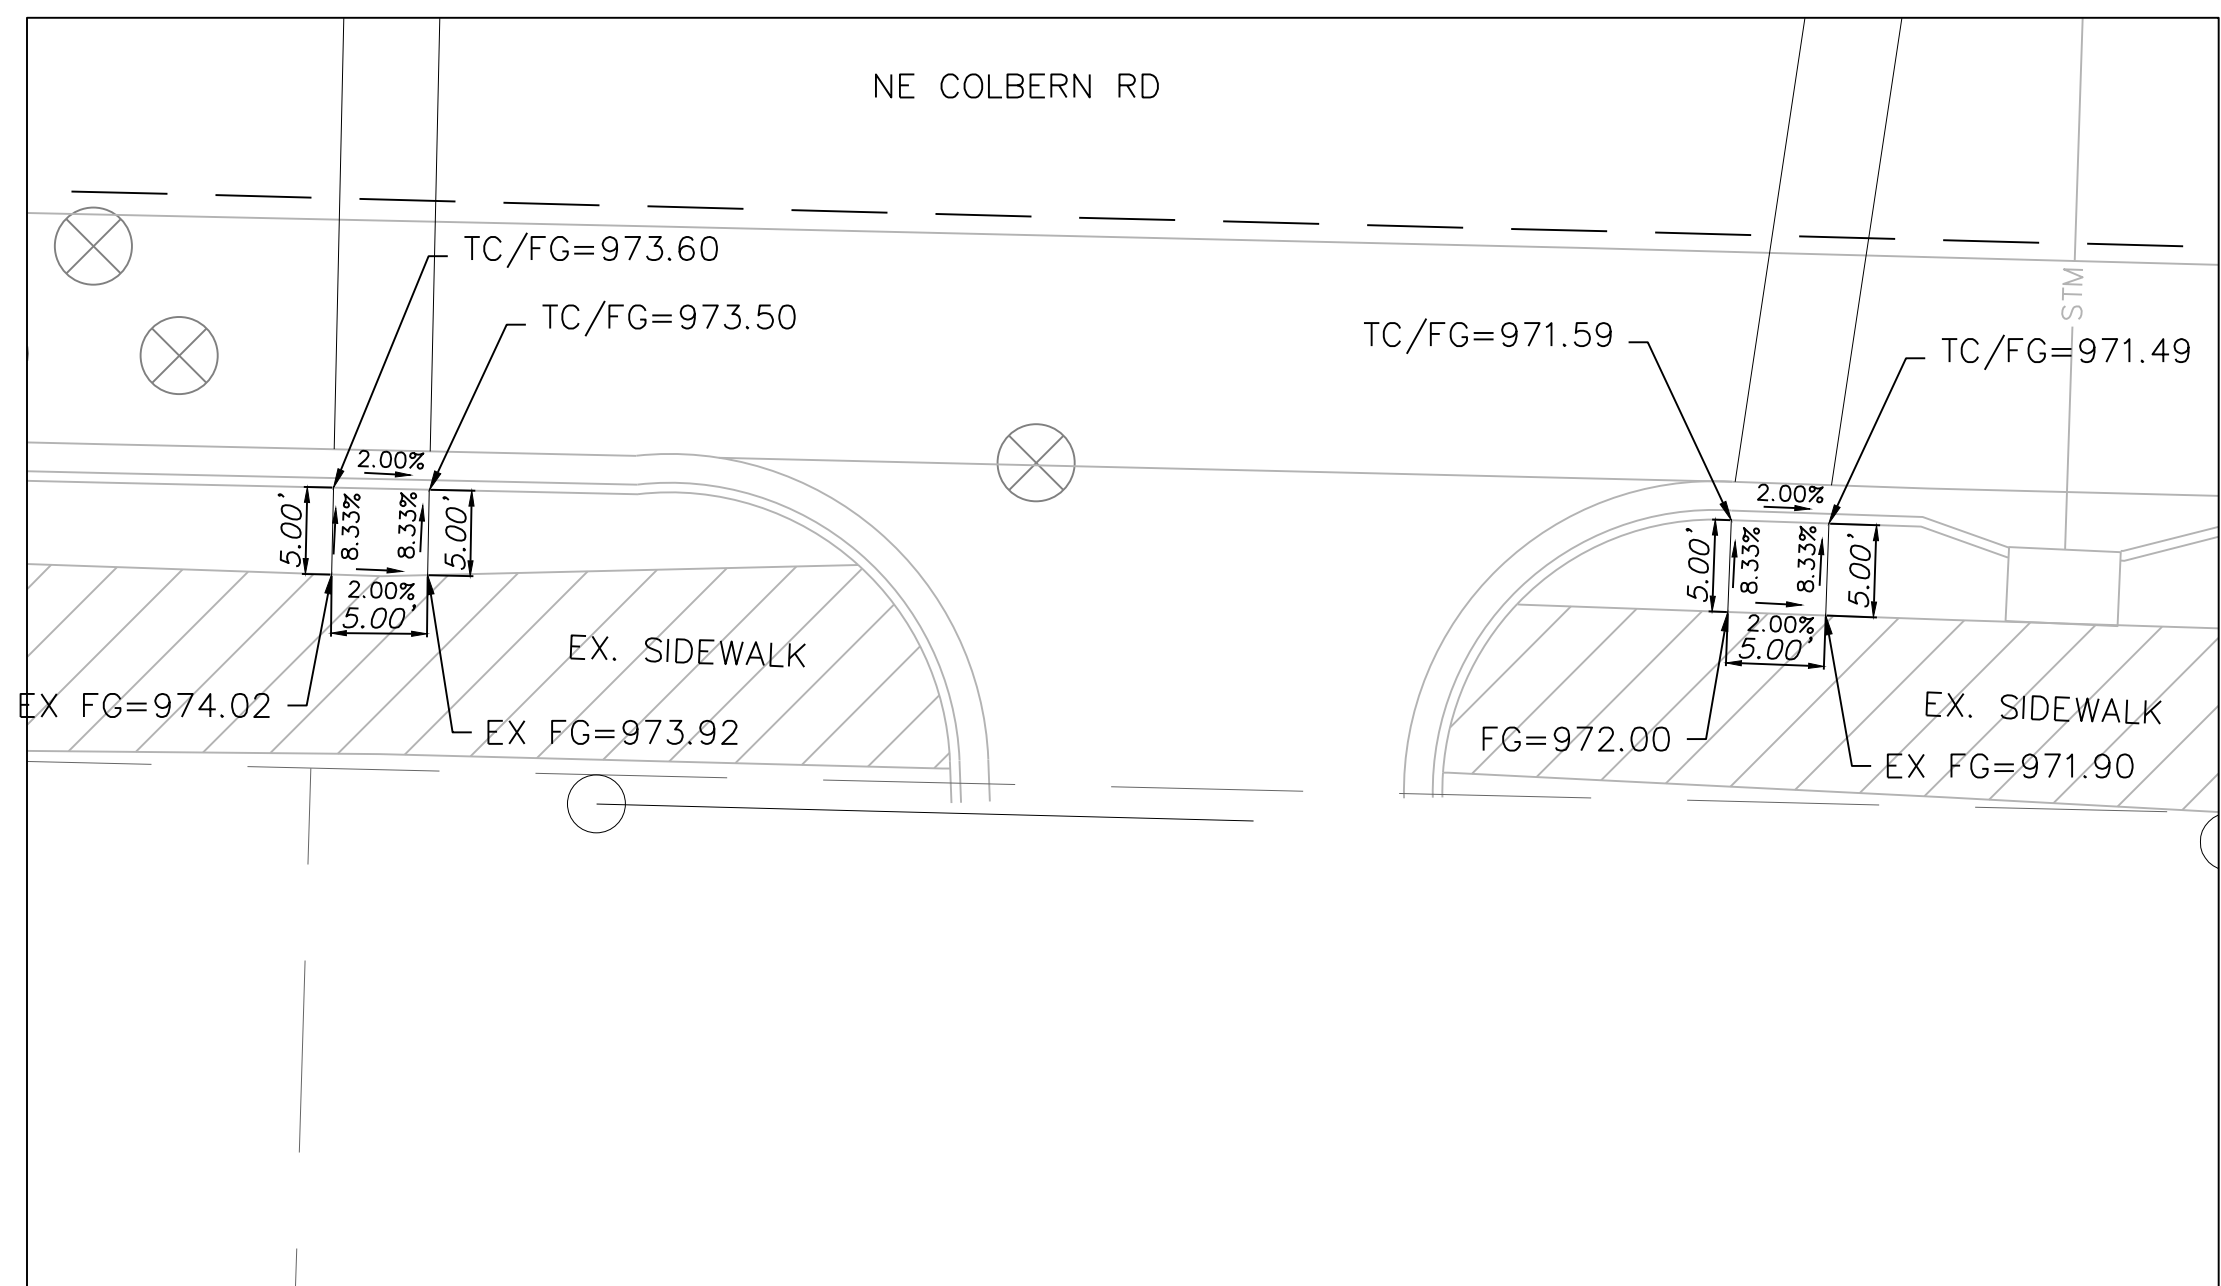

DETAIL 3



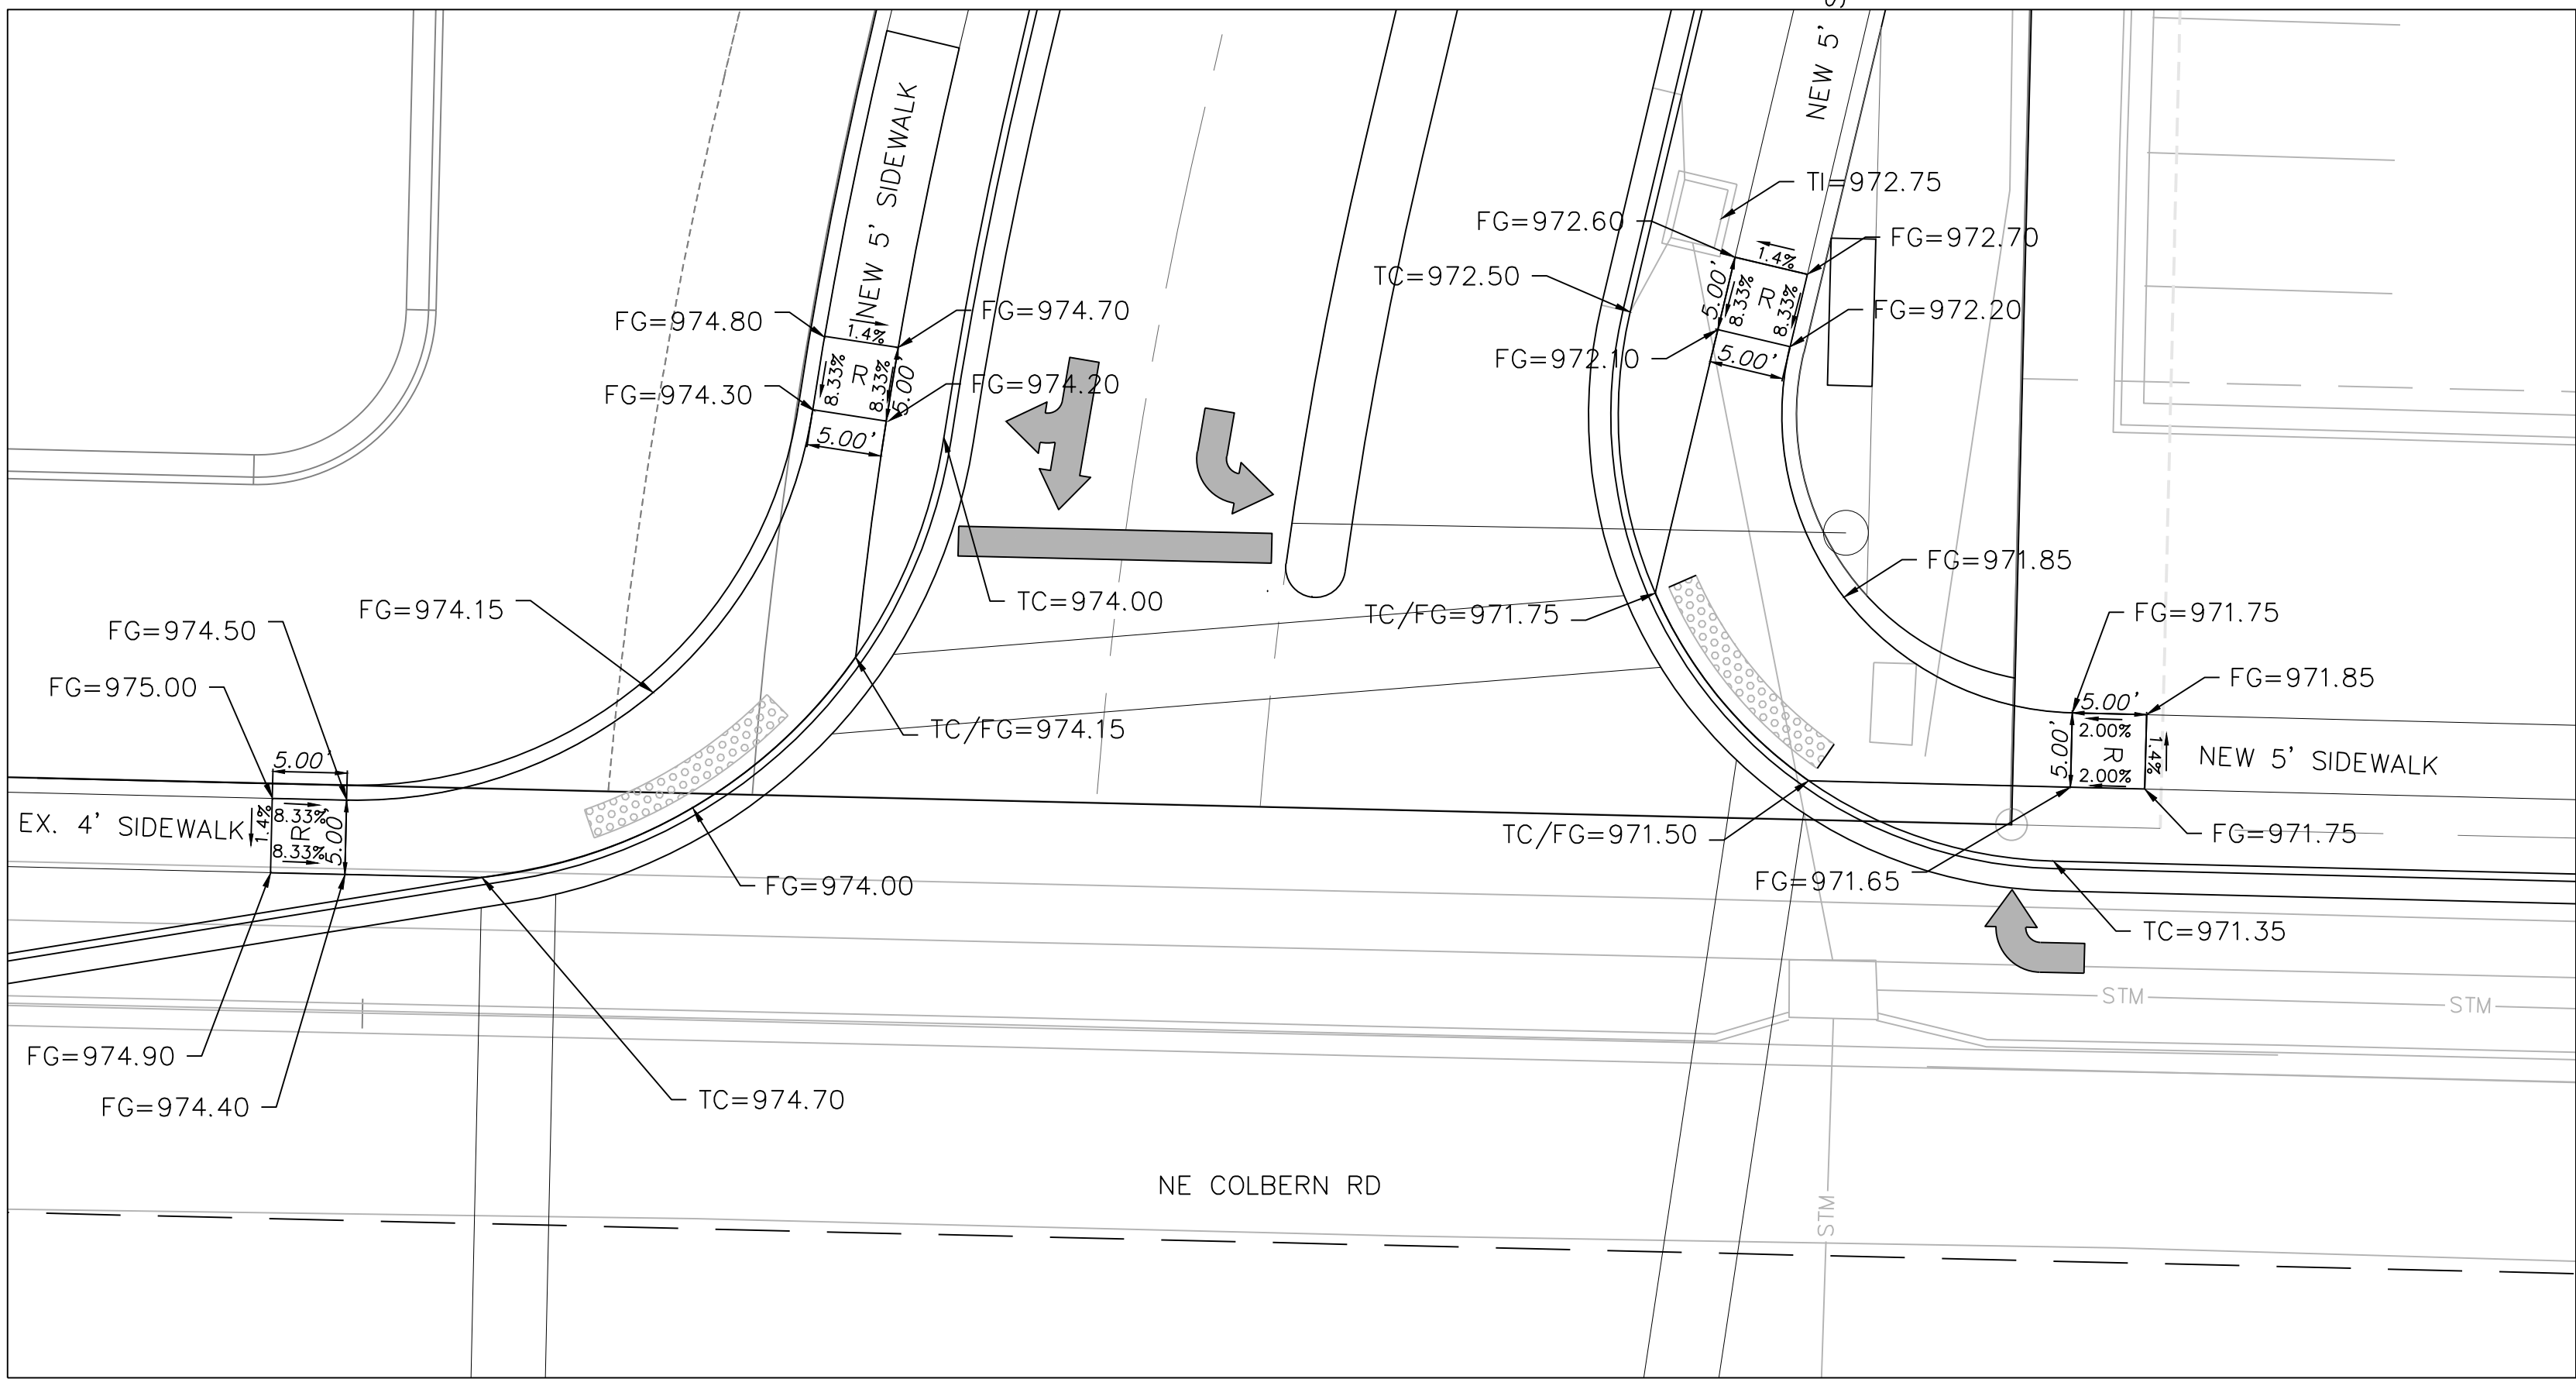


DETAIL 3

Added ADA-ramps in Plan views throughout the plan set.



NOTE:  
SEE TRAFFIC CONTROL DETAIL SHEET, C.206 FOR SIGNS, LANE CLOSURE, CHANNELIZERS AND OTHER TRAFFIC CONTROL DEVICES.

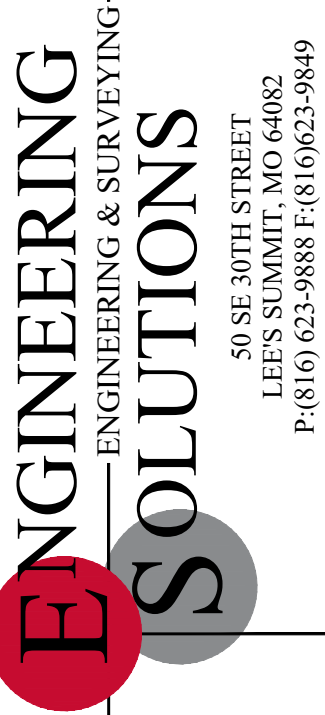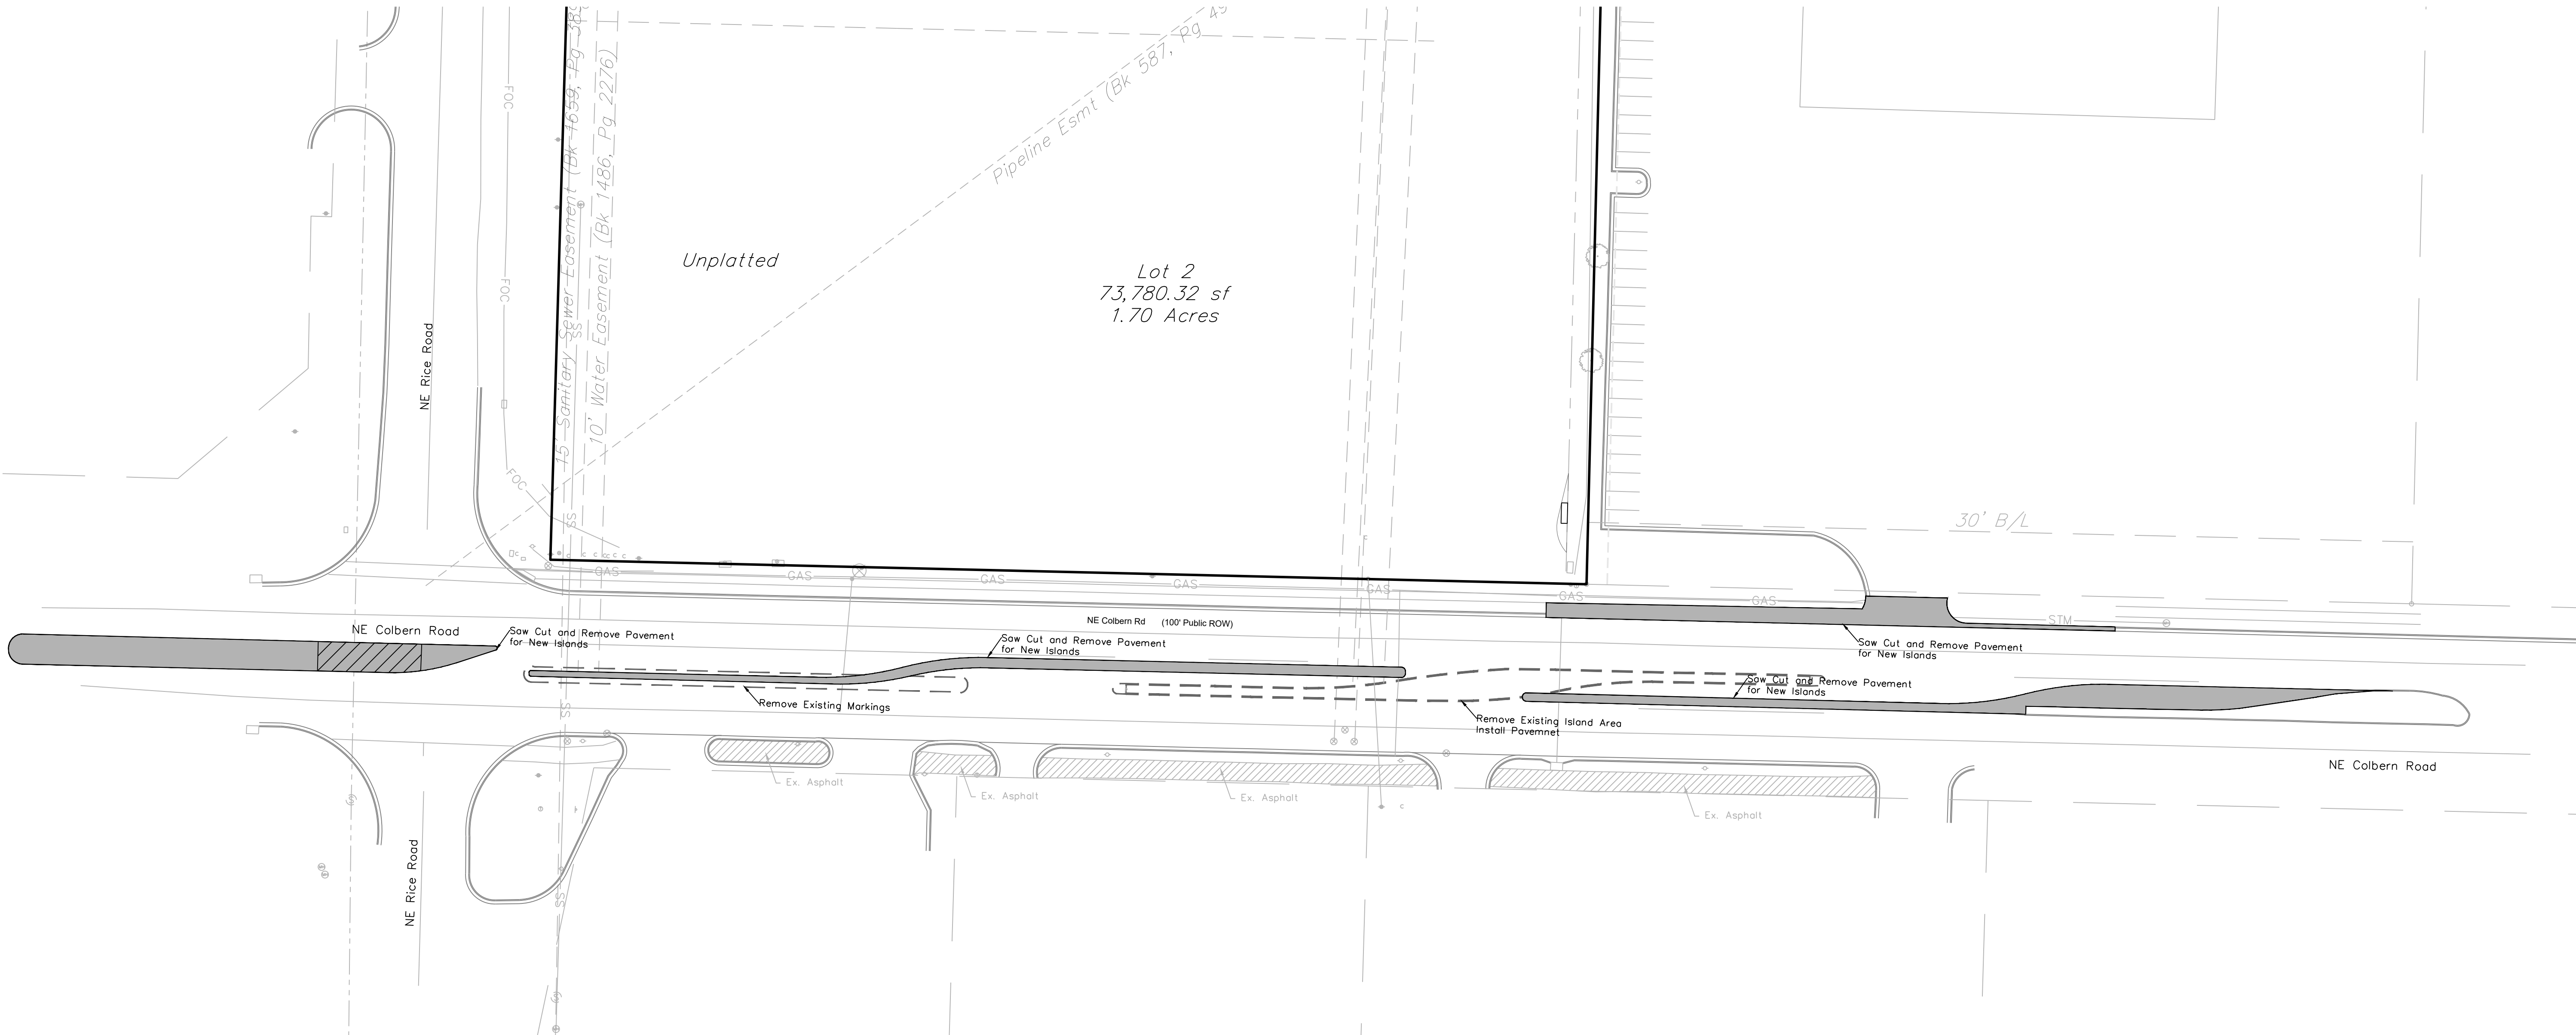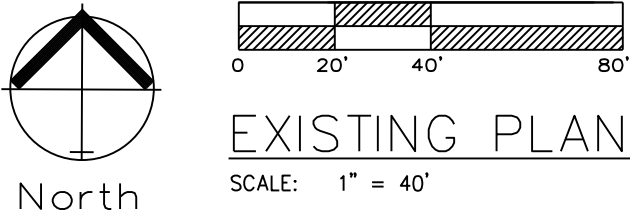


Professional Registration  
Missouri  
Engineering 2005002186-D  
Surveying 2005008319-D  
Kansas  
Engineering E-1685  
Surveying LS-218  
Oklahoma  
Engineering 6254  
Nebraska  
Engineering CA2821

Colbern Road Investments  
Lee's Summit, Jackson County, Missouri

Project: COLBERN ROAD INVESTMENTS L&MO  
Issue Date: February 7, 2023

Existing Site Conditions  
Construction Plans for:  
Colbern Road Investments  
Lee's Summit, Jackson County, Missouri

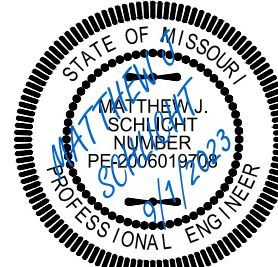

Matthew J. Schlicht  
MO PE 2006019708  
KS PE 19071  
OK PE 25226  
NE PE E-14335

REVISIONS  
REV. 2/7/2023  
REV. 9/1/2023

\_\_\_\_\_  
\_\_\_\_\_  
\_\_\_\_\_  
\_\_\_\_\_




SEE TRAFFIC CONTROL DETAIL SHEET, C.206 FOR SIGNS, LANE CLOSURE, CHANNELIZERS AND OTHER TRAFFIC CONTROL DEVICES

| STA. OFFSET TABLE |          |            |
|-------------------|----------|------------|
| LABEL             | STA:     | OFFSET FT. |
| 1                 | 0+00     | 3.88 L     |
| 2                 | 1+84.34  | 2.57 R     |
| 3                 | 2+36.77  | 10.84 L    |
| 4                 | 2+52.53  | 1.06 R     |
| 5                 | 3+92.14  | 0.72 L     |
| 6                 | 3+99.46  | 2.36 R     |
| 7                 | 4+33.32  | 6.60 L     |
| 8                 | 4+37.48  | 2.55 L     |
| 9                 | 4+74.44  | 12.47 L    |
| 10                | 4+75.16  | 7.48 L     |
| 11                | 6+77.15  | 10.59 L    |
| 12                | 7+34.11  | 0.24 L     |
| 13                | 9+36.60  | 2.41 L     |
| 14                | 9+77.65  | 8.16 L     |
| 15                | 10+18.37 | 13.91 L    |
| 16                | 10+59.59 | 2.56 L     |
| 17                | 11+47.26 | 14.17 L    |

[illegible]

PROPOSED ROAD IMPROVEMENTS  
SCALE: 1" = 40'

1. New Arrows Shall Be Preformed Thermoplastic.
2. New Paint Stripes Shall Be High Build Paint In Accordance With City Standards and Specifications.

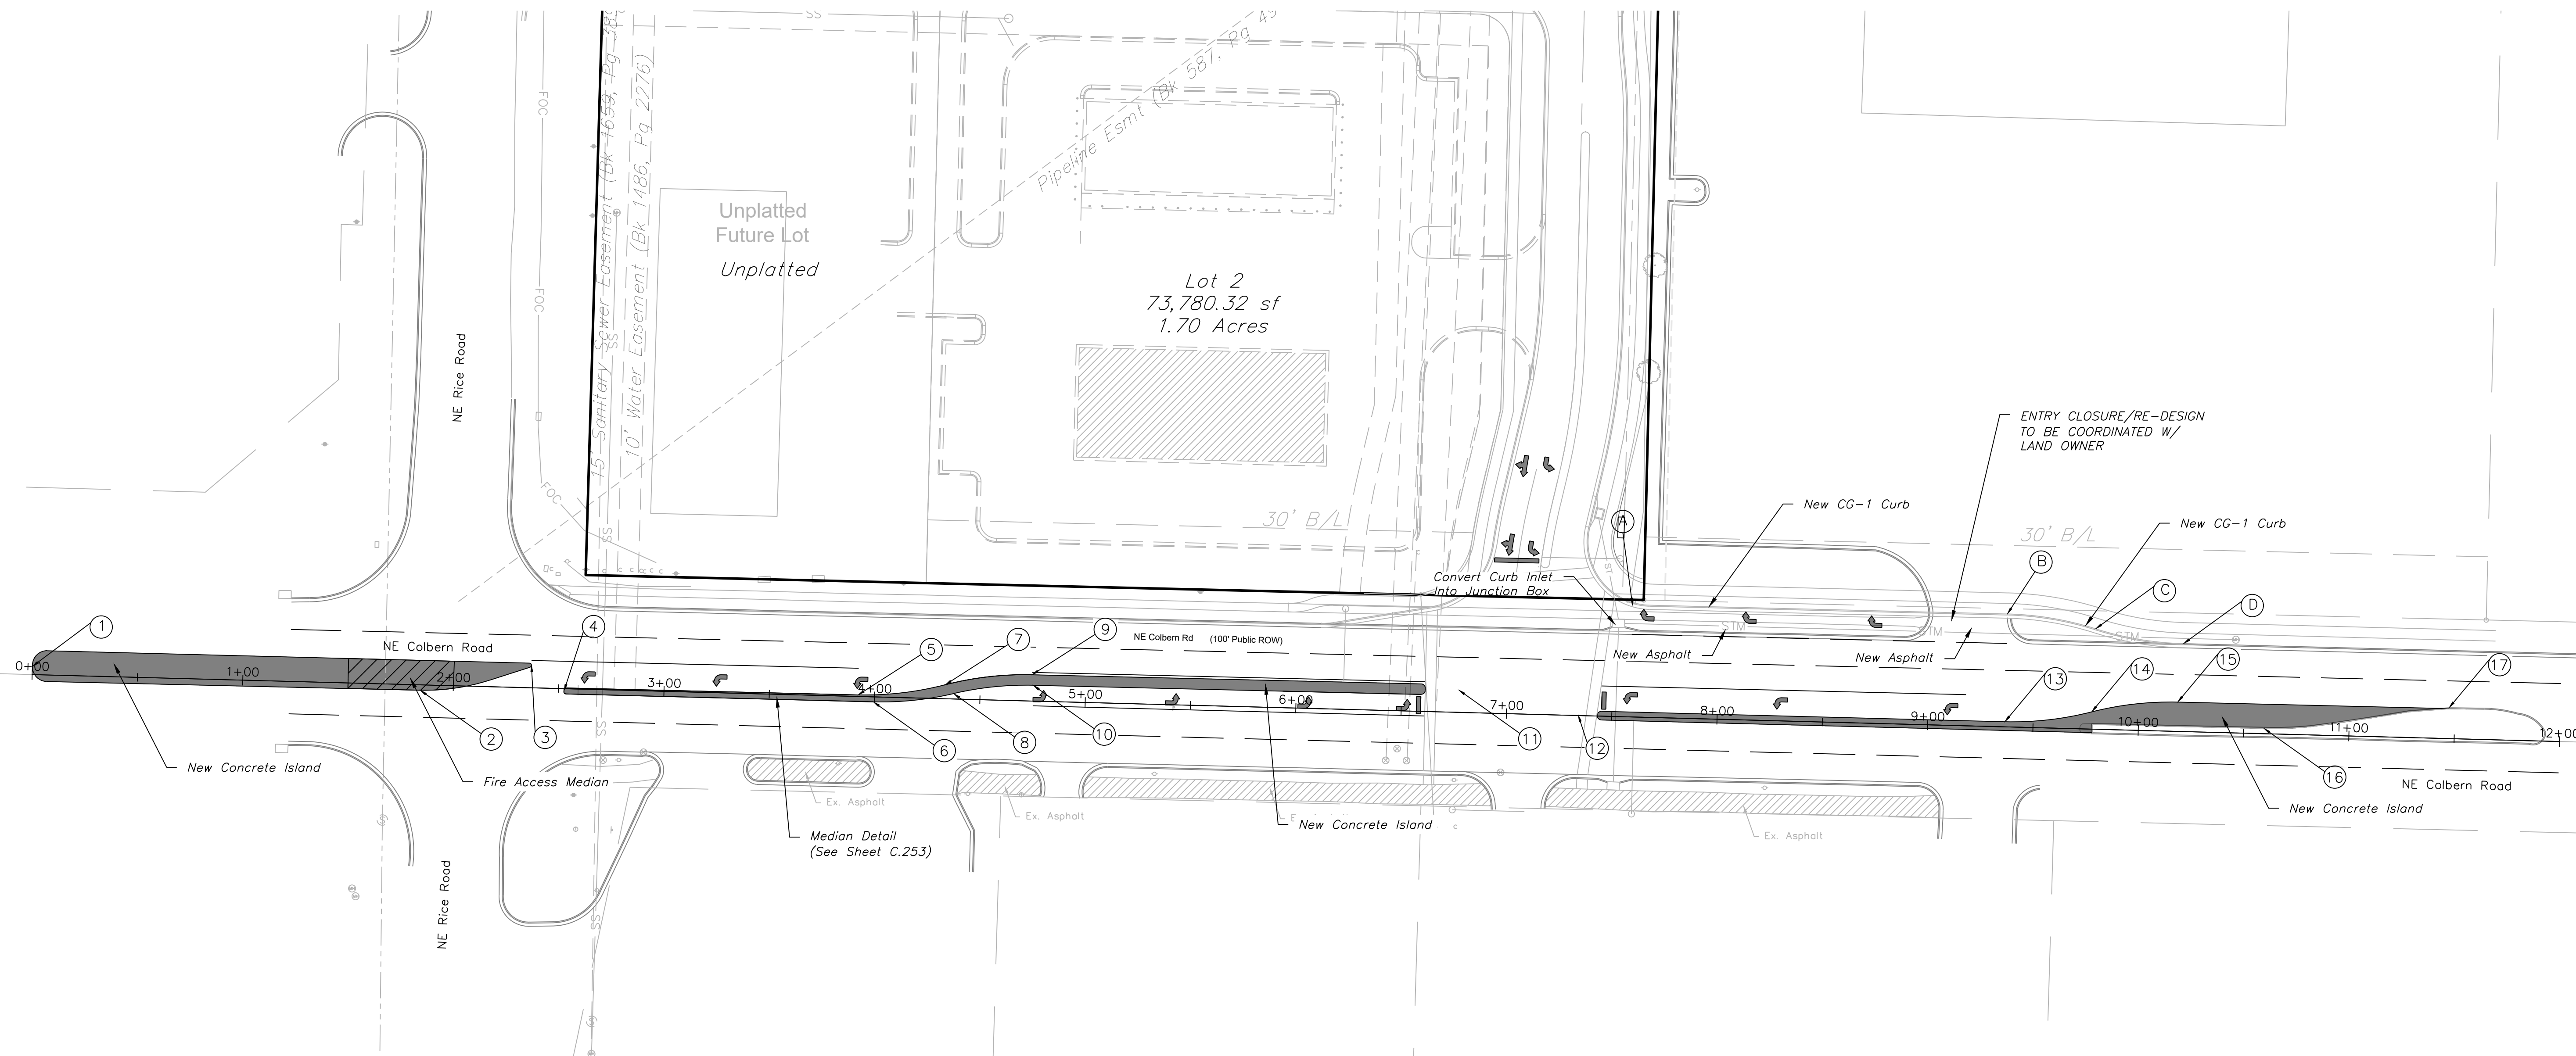

**ENGINEERING**  
—ENGINEERING & SURVEYING—  
**SOLUTIONS**

50 SE 30TH STREET  
LEE'S SUMMIT, MO 64087


**Professional Registration**  
Missouri  
*Engineering 2005002186-D*  
*Surveying 2005008319-D*  
Kansas  
*Engineering E-1695*  
*Surveying LS-218*  
Oklahoma  
*Engineering 6254*  
Nebraska  
*Engineering CA2821*

Colbern Road Investments  
Lee's Summit, Jackson County, Missouri

Project:  
COLBORN ROAD  
INVESTMENTS LSMO

Issue Date:  
February 7, 2023

Proposed Road Improvements  
Construction Plans for:  
Colbern Road Investments  
Lee's Summit, Jackson County, Missouri

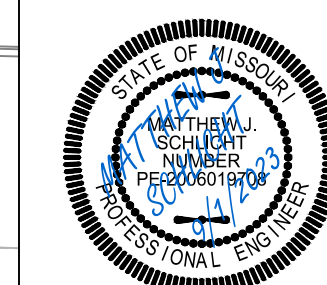

Matthew J. Schlich  
MO PE 2006019708  
KS PE 19071  
OK PE 25226  
NE PE E-14335

| REVISIONS |               |
|-----------|---------------|
| 1         | REV. 2/7/2023 |
| 2         | REV. 9/1/2023 |

---

---

---

---

---





North




1. New Arrows Shall Be Preformed Thermoplastic.
2. New Paint Stripes Shall Be High Build Paint In Accordance With City Standards and Specifications.



7.5" TYPE 5-01 ASPHALT BASE AND 2" TYPE 5-01 or 6-01 ASPHALT SURFACE OVER A 6" MoDOT TYPE 5 BASE AND A SUBGRADE MIXTURE OF 9" FLY ASH STABILIZED SUBGRADE IN ACCORDANCE WITH THE CITY OF LEE'S SUMMIT DESIGN AND CONSTRUCTION MANUAL.

OPTION 2

7.5" TYPE 5-01 ASPHALT BASE AND 2" TYPE 5-01 or 6-01 ASPHALT SURFACE OVER 12" MoDOT TYPE 5 BASE OVERTOP A BIAXIAL GEOGRID MEETING THE CITY'S APPROVED PRODUCT LIST.

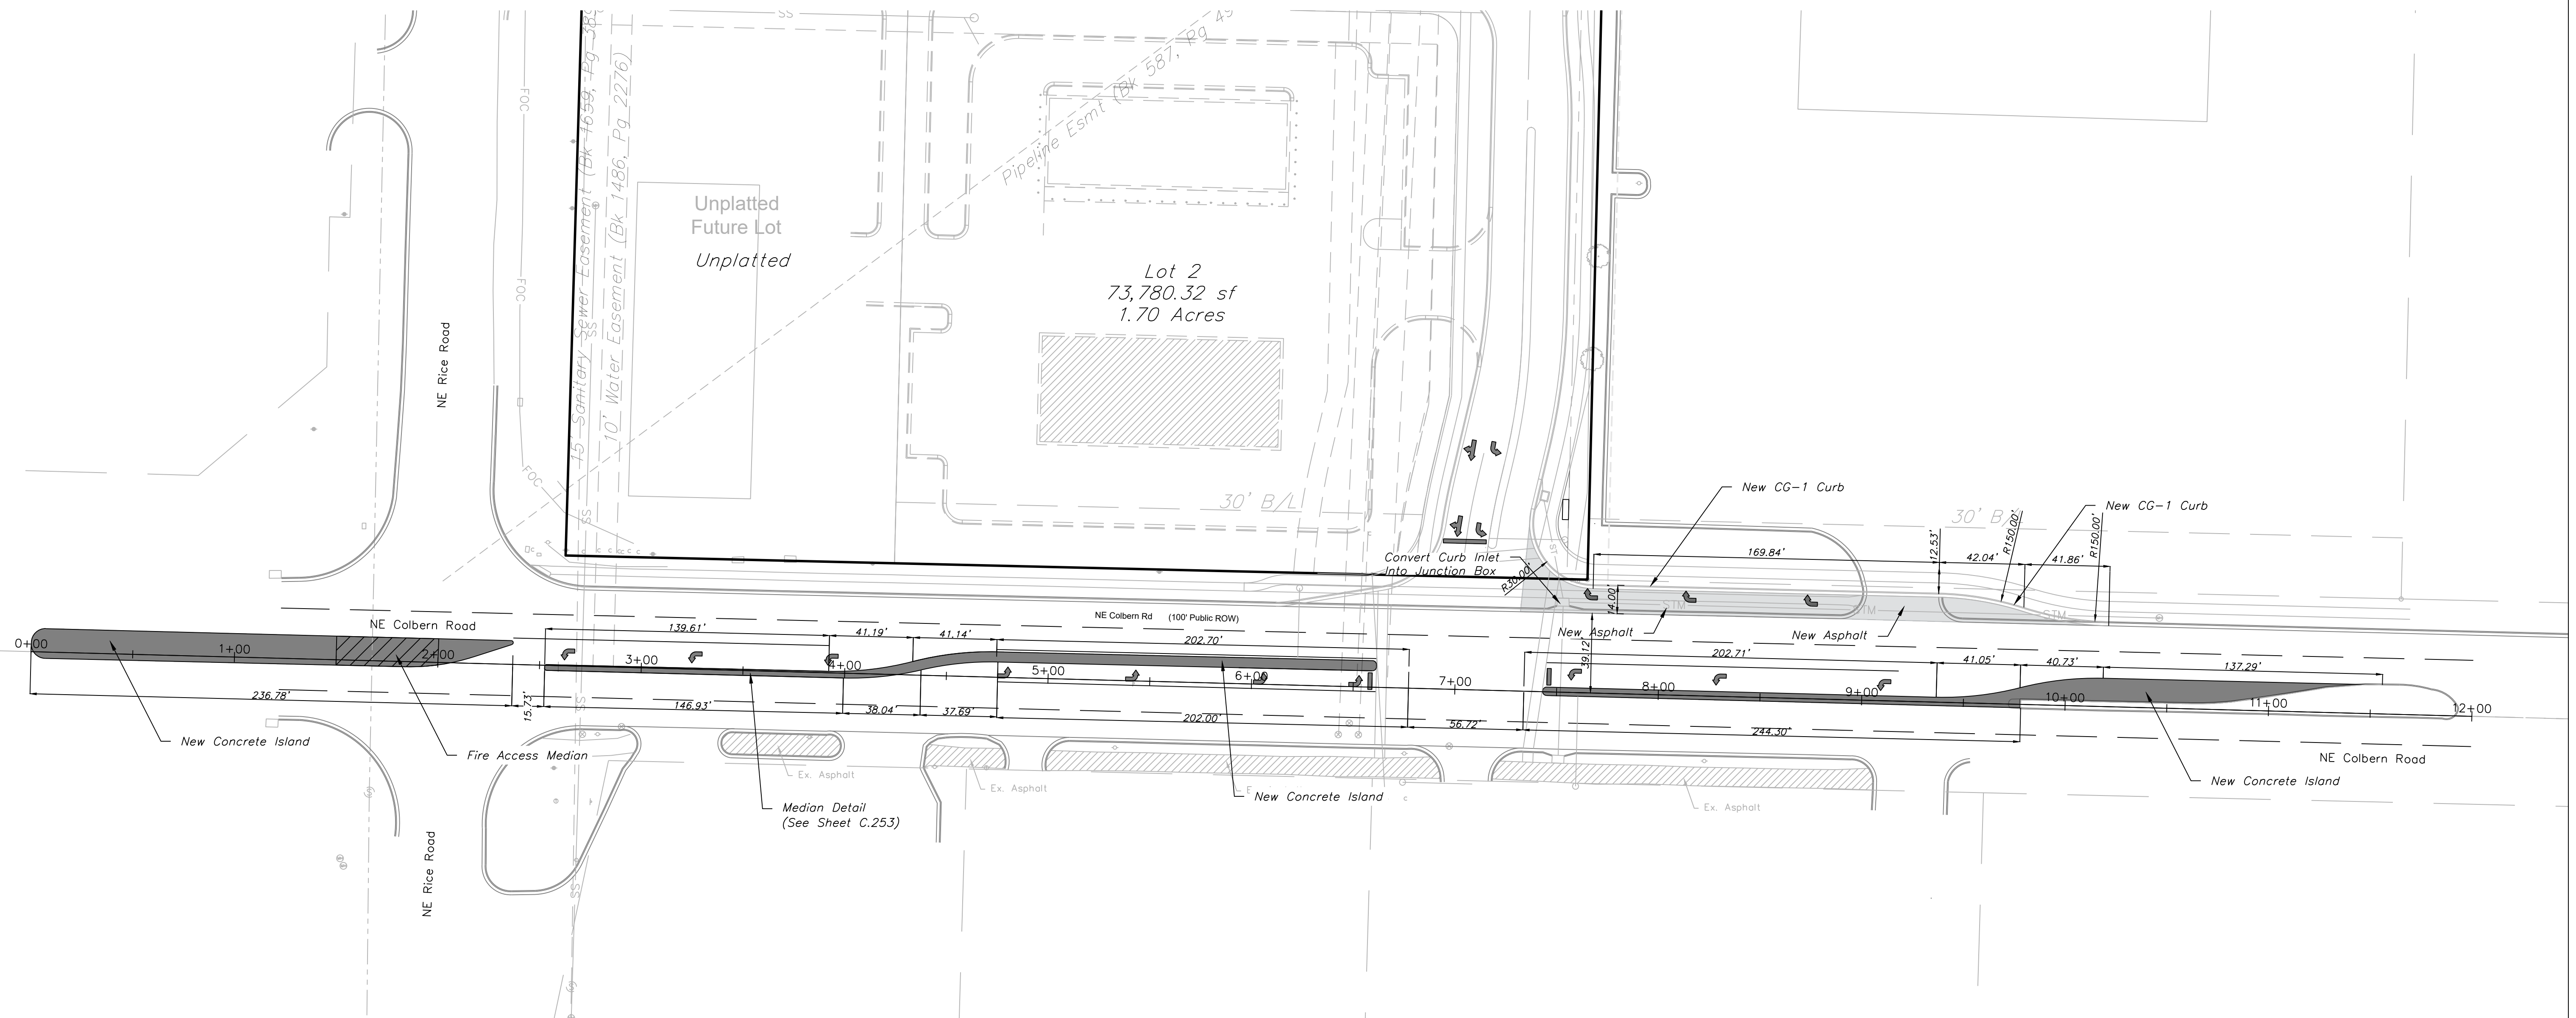


**Professional Registration**  
Missouri  
*Engineering 2005002186-D*  
*Surveying 2005008319-D*  
Kansas  
*Engineering E-1695*  
*Surveying LS-218*  
Oklahoma  
*Engineering 6254*  
Nebraska  
*Engineering CA2821*

Colbern Road Investments  
Lee's Summit, Jackson County, Missouri

COLBORN ROAD  
INVESTMENTS LSMO

Issue Date:  
February 7, 2023

Road Dimension Plans  
Construction Plans for:  
Colbern Road Investments  
Lee's Summit, Jackson County, Missouri

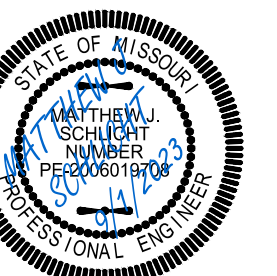

Matthew J. Schlicht  
MO PE 2006019708  
KS PE 19071  
OK PE 25226  
NE PE E-14335

REVISIONS

|               |
|---------------|
| REV. 2/7/2023 |
| REV. 9/1/2023 |




North


0 25' 50' 100'

PAVEMENT MARKING PLAN

SCALE: 1" = 50'

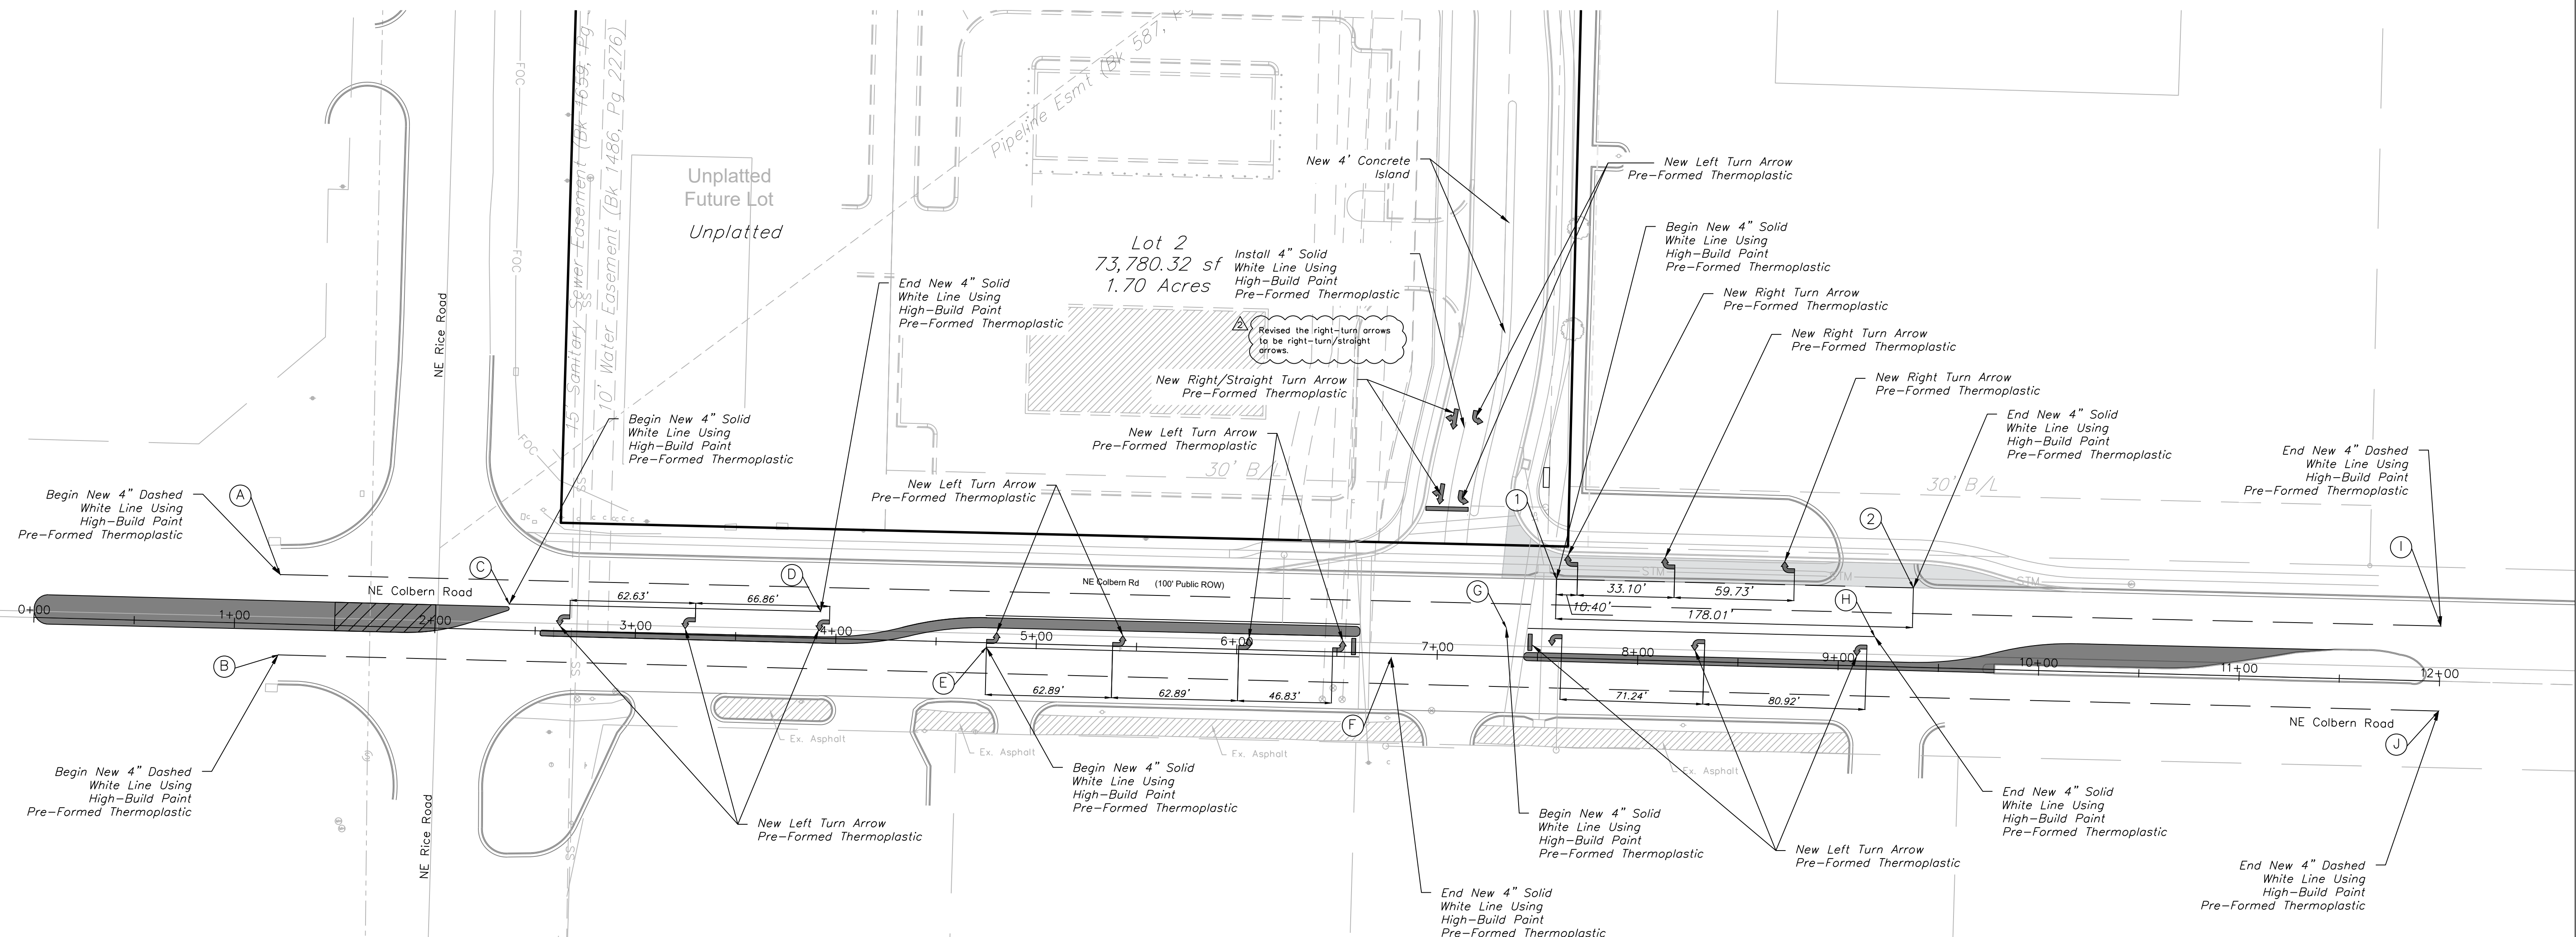
[illegible][illegible]



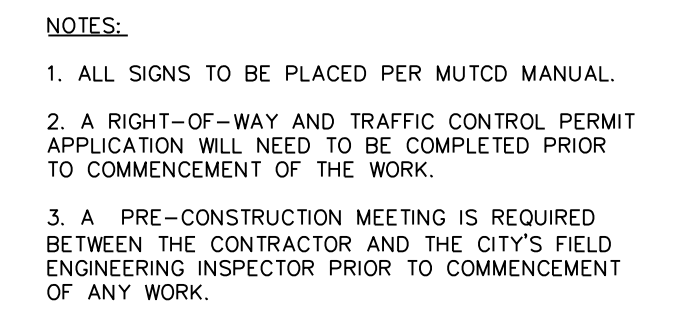


Colbern Road Investments  
Lee's Summit, Jackson County, Missouri

TRAFFIC CONTROL PLAN GENERAL LAYOUT  
Construction Plans for:  
Colbern Road Investments  
Lee's Summit, Jackson County, Missouri

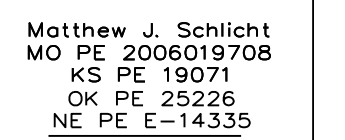

255

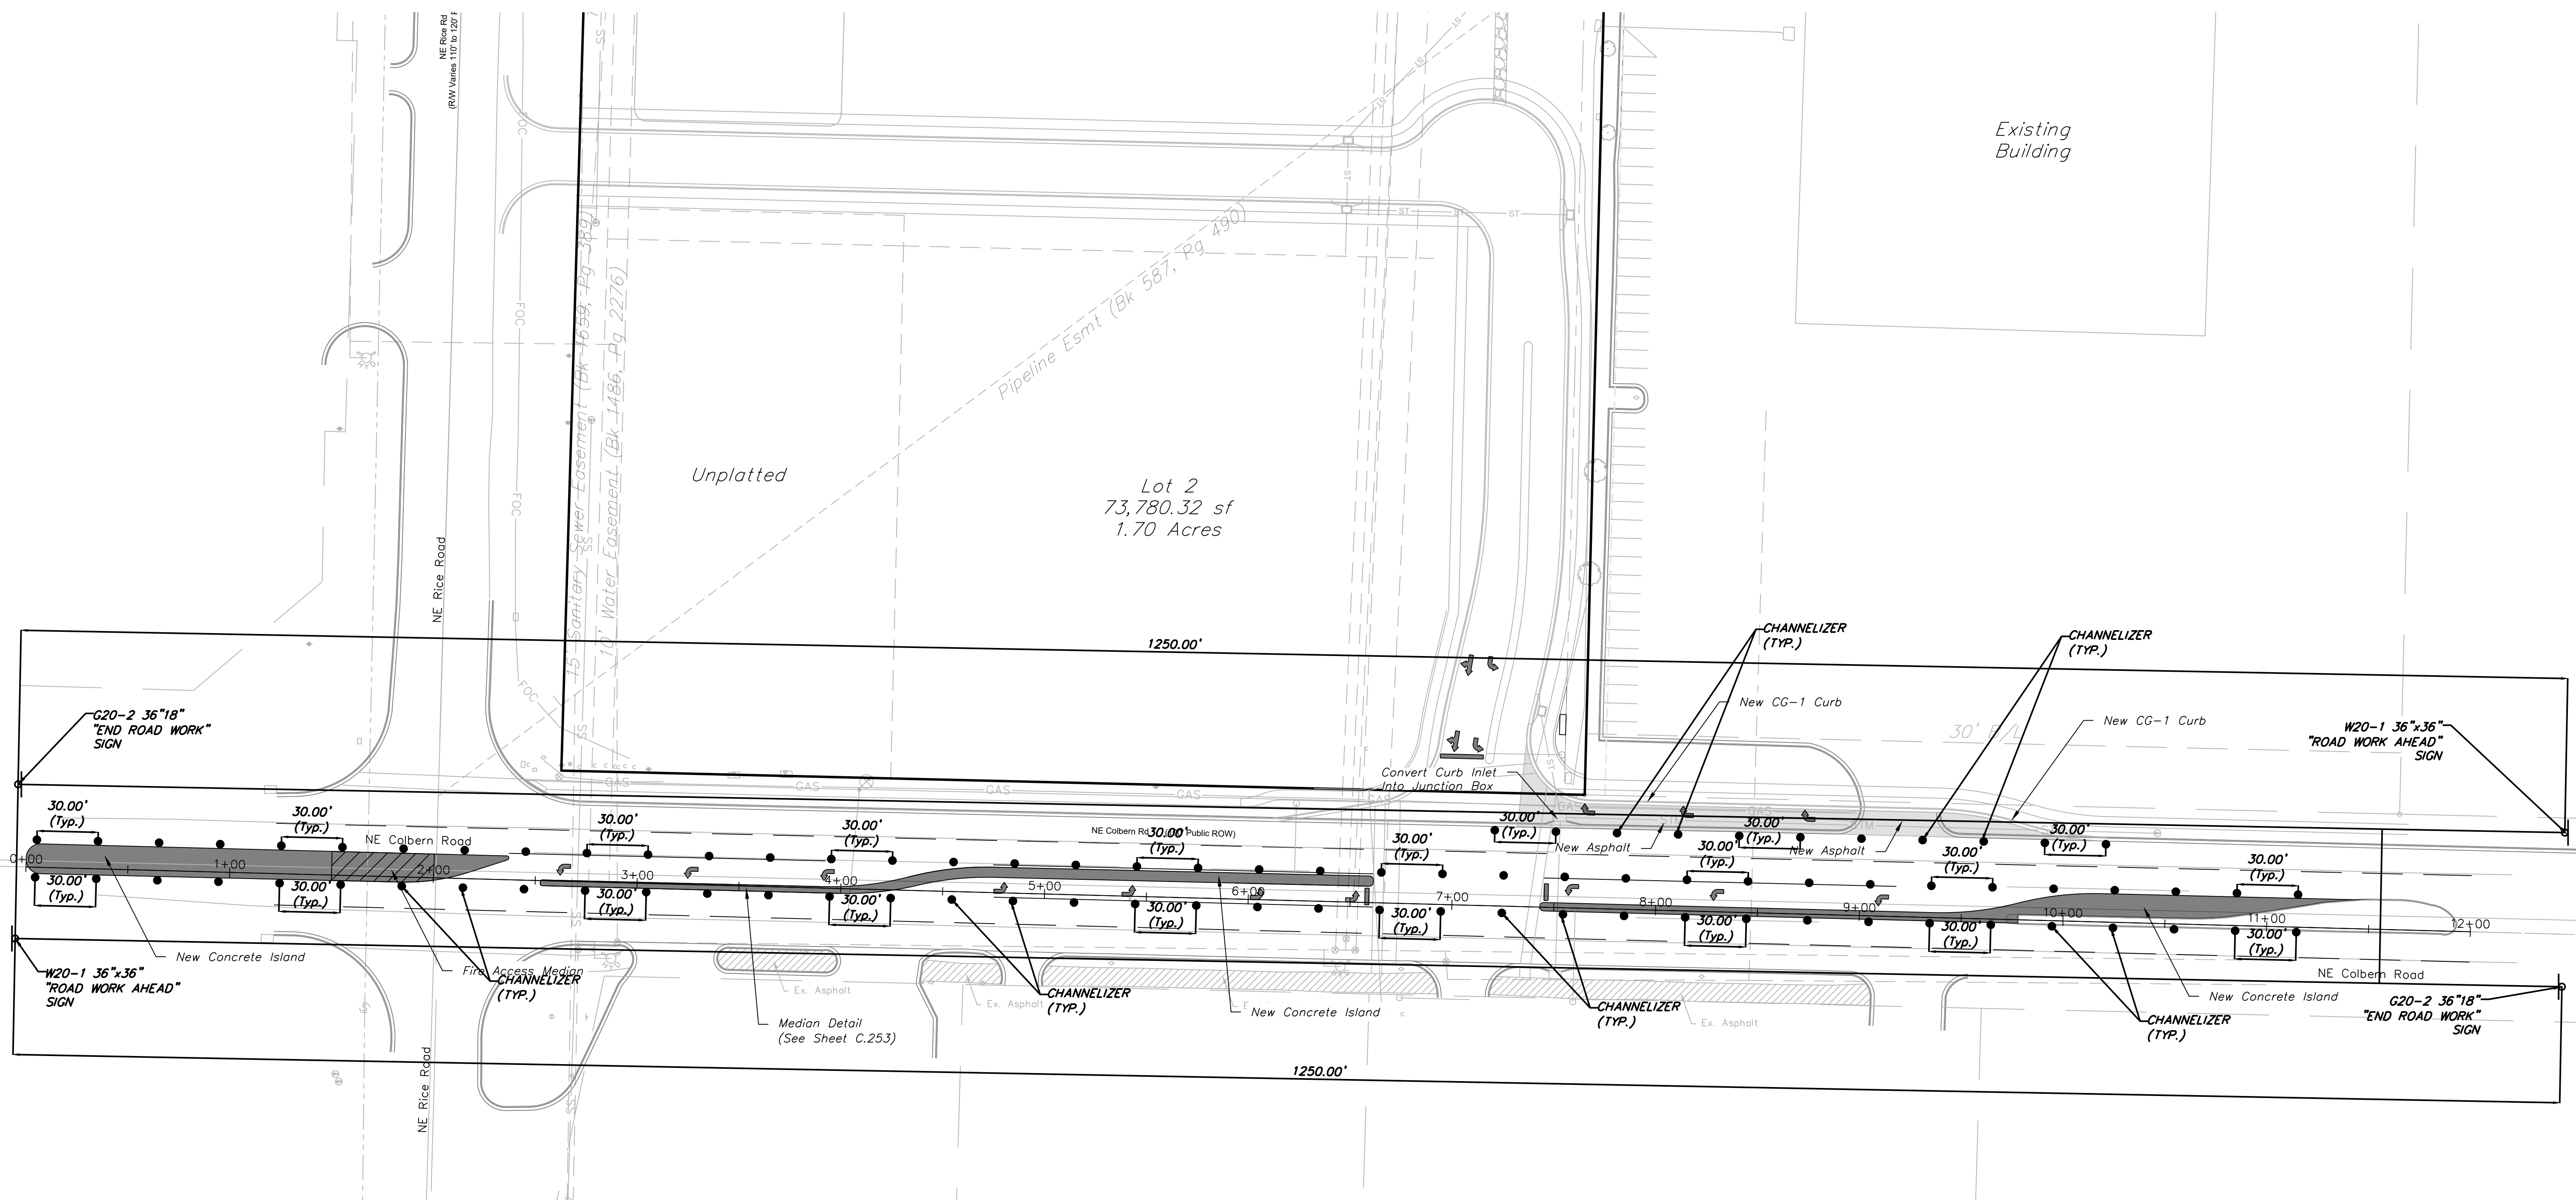




</









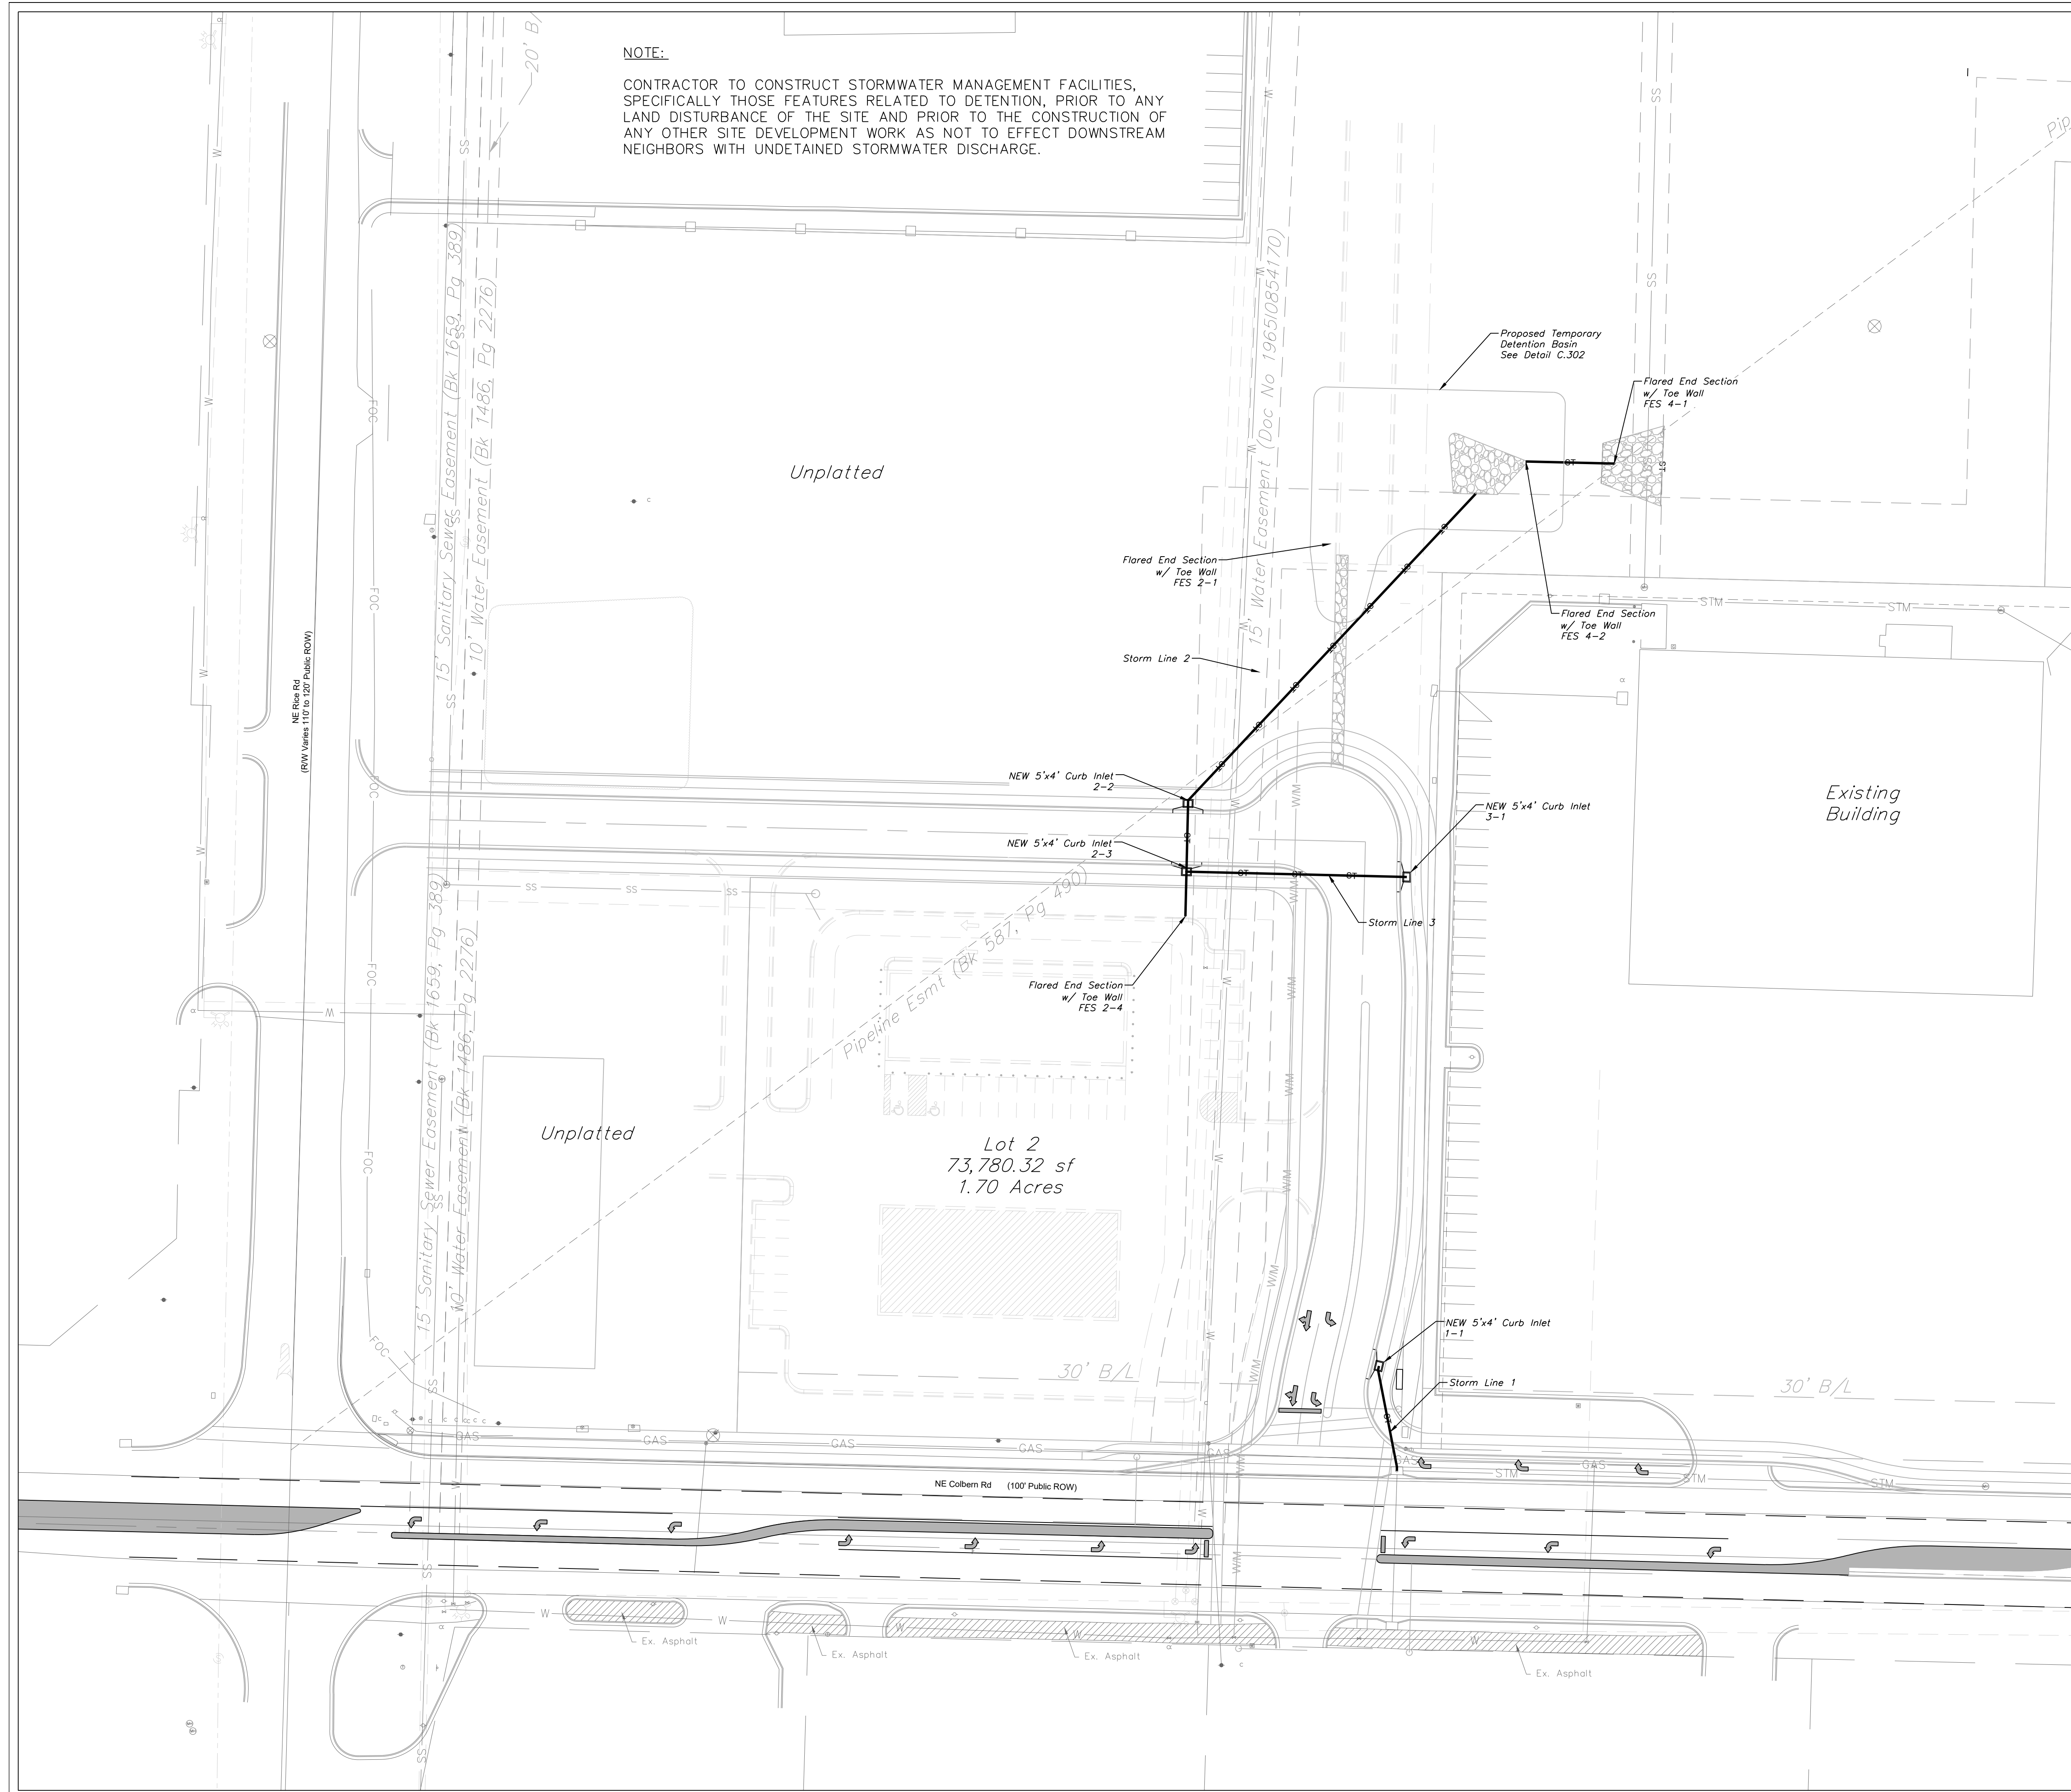

NOTE:  
CONTRACTOR TO CONSTRUCT STORMWATER MANAGEMENT FACILITIES, SPECIFICALLY THOSE FEATURES RELATED TO DETENTION, PRIOR TO ANY LAND DISTURBANCE OF THE SITE AND PRIOR TO THE CONSTRUCTION OF ANY OTHER SITE DEVELOPMENT WORK AS NOT TO EFFECT DOWNSTREAM NEIGHBORS WITH UNDETAINED STORMWATER DISCHARGE.

 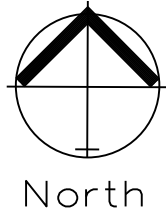

STORM SEWER GENERAL LAYOUT

SCALE: 1" = 40'

NOTE:

ALL STORM SEWER IS PUBLIC UNLESS OTHERWISE NOTED.




Professional Registration  
Missouri  
Engineering 2005002186-D  
Surveying 2005008319-D  
Kansas  
Engineering E-1685  
Surveying LS-218  
Oklahoma  
Engineering 6254  
Nebraska  
Engineering CA2821

Storm Sewer General Layout  
Construction Plans for:  
Colbern Road Investments  
Lee's Summit, Jackson County, Missouri

Project: COLBERN ROAD INVESTMENTS L&MO  
Issue Date: February 7, 2023

Storm Sewer General Layout  
Construction Plans for:  
Colbern Road Investments  
Lee's Summit, Jackson County, Missouri

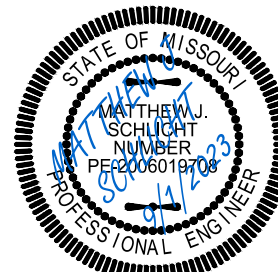

Matthew J. Schlicht  
MO PE 2006019708  
KS PE 19071  
OK PE 25226  
NE PE E-14335

REVISIONS  
REV. 2/7/2023  
REV. 9/1/2023

\_\_\_\_\_  
\_\_\_\_\_  
\_\_\_\_\_  
\_\_\_\_\_



GRAPHIC SCALE  
0 25' 50' 100'




North

STORM SEWER PLAN & PROFILE

SCALE: 1" = 50'

Note:

Compacted Fill shall be placed to a minimum 18" above the top of the pipe prior to installation.

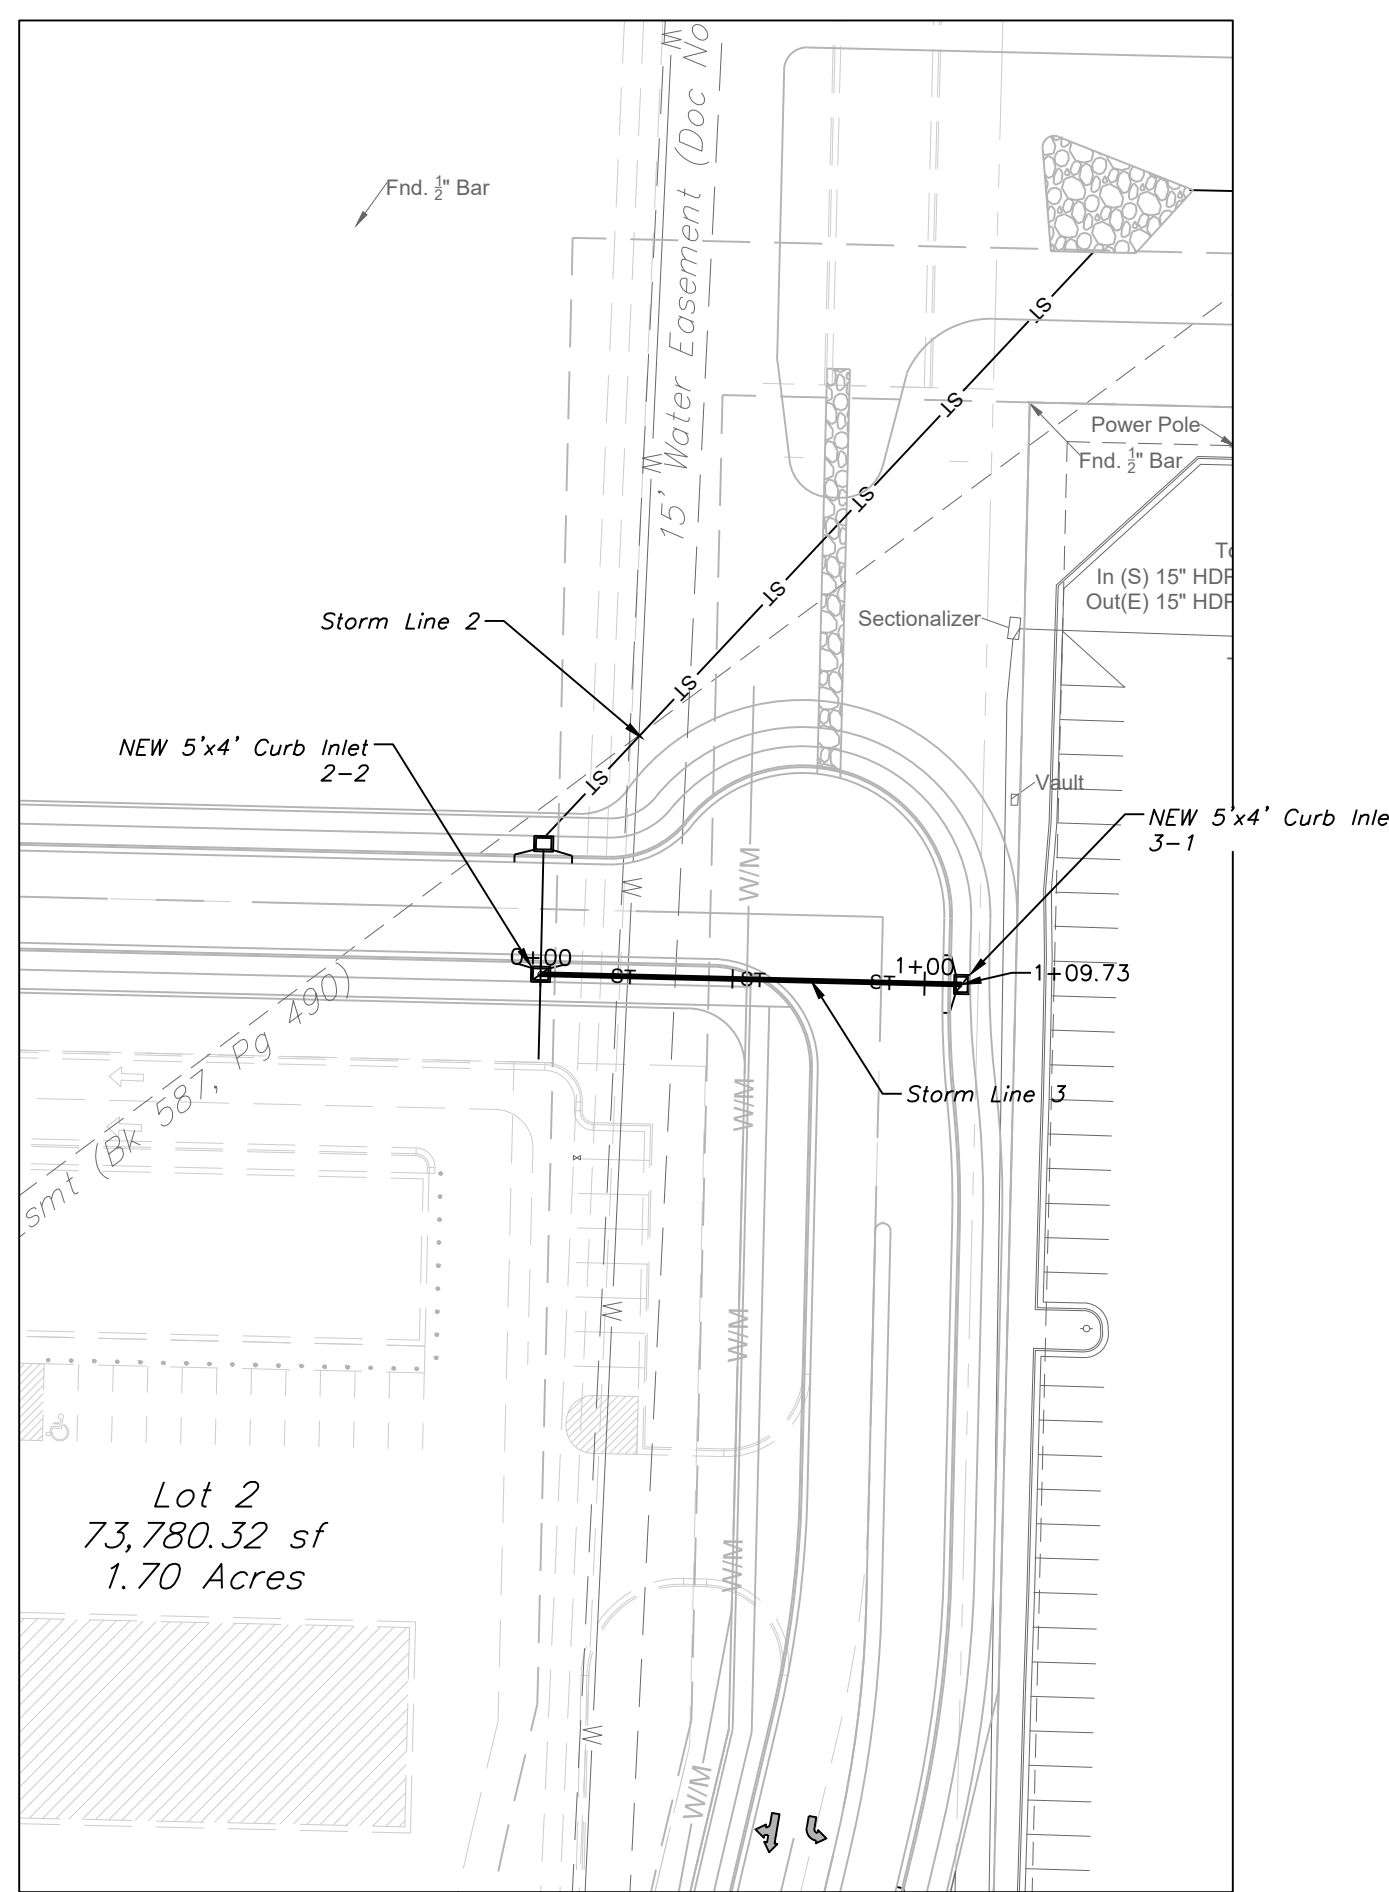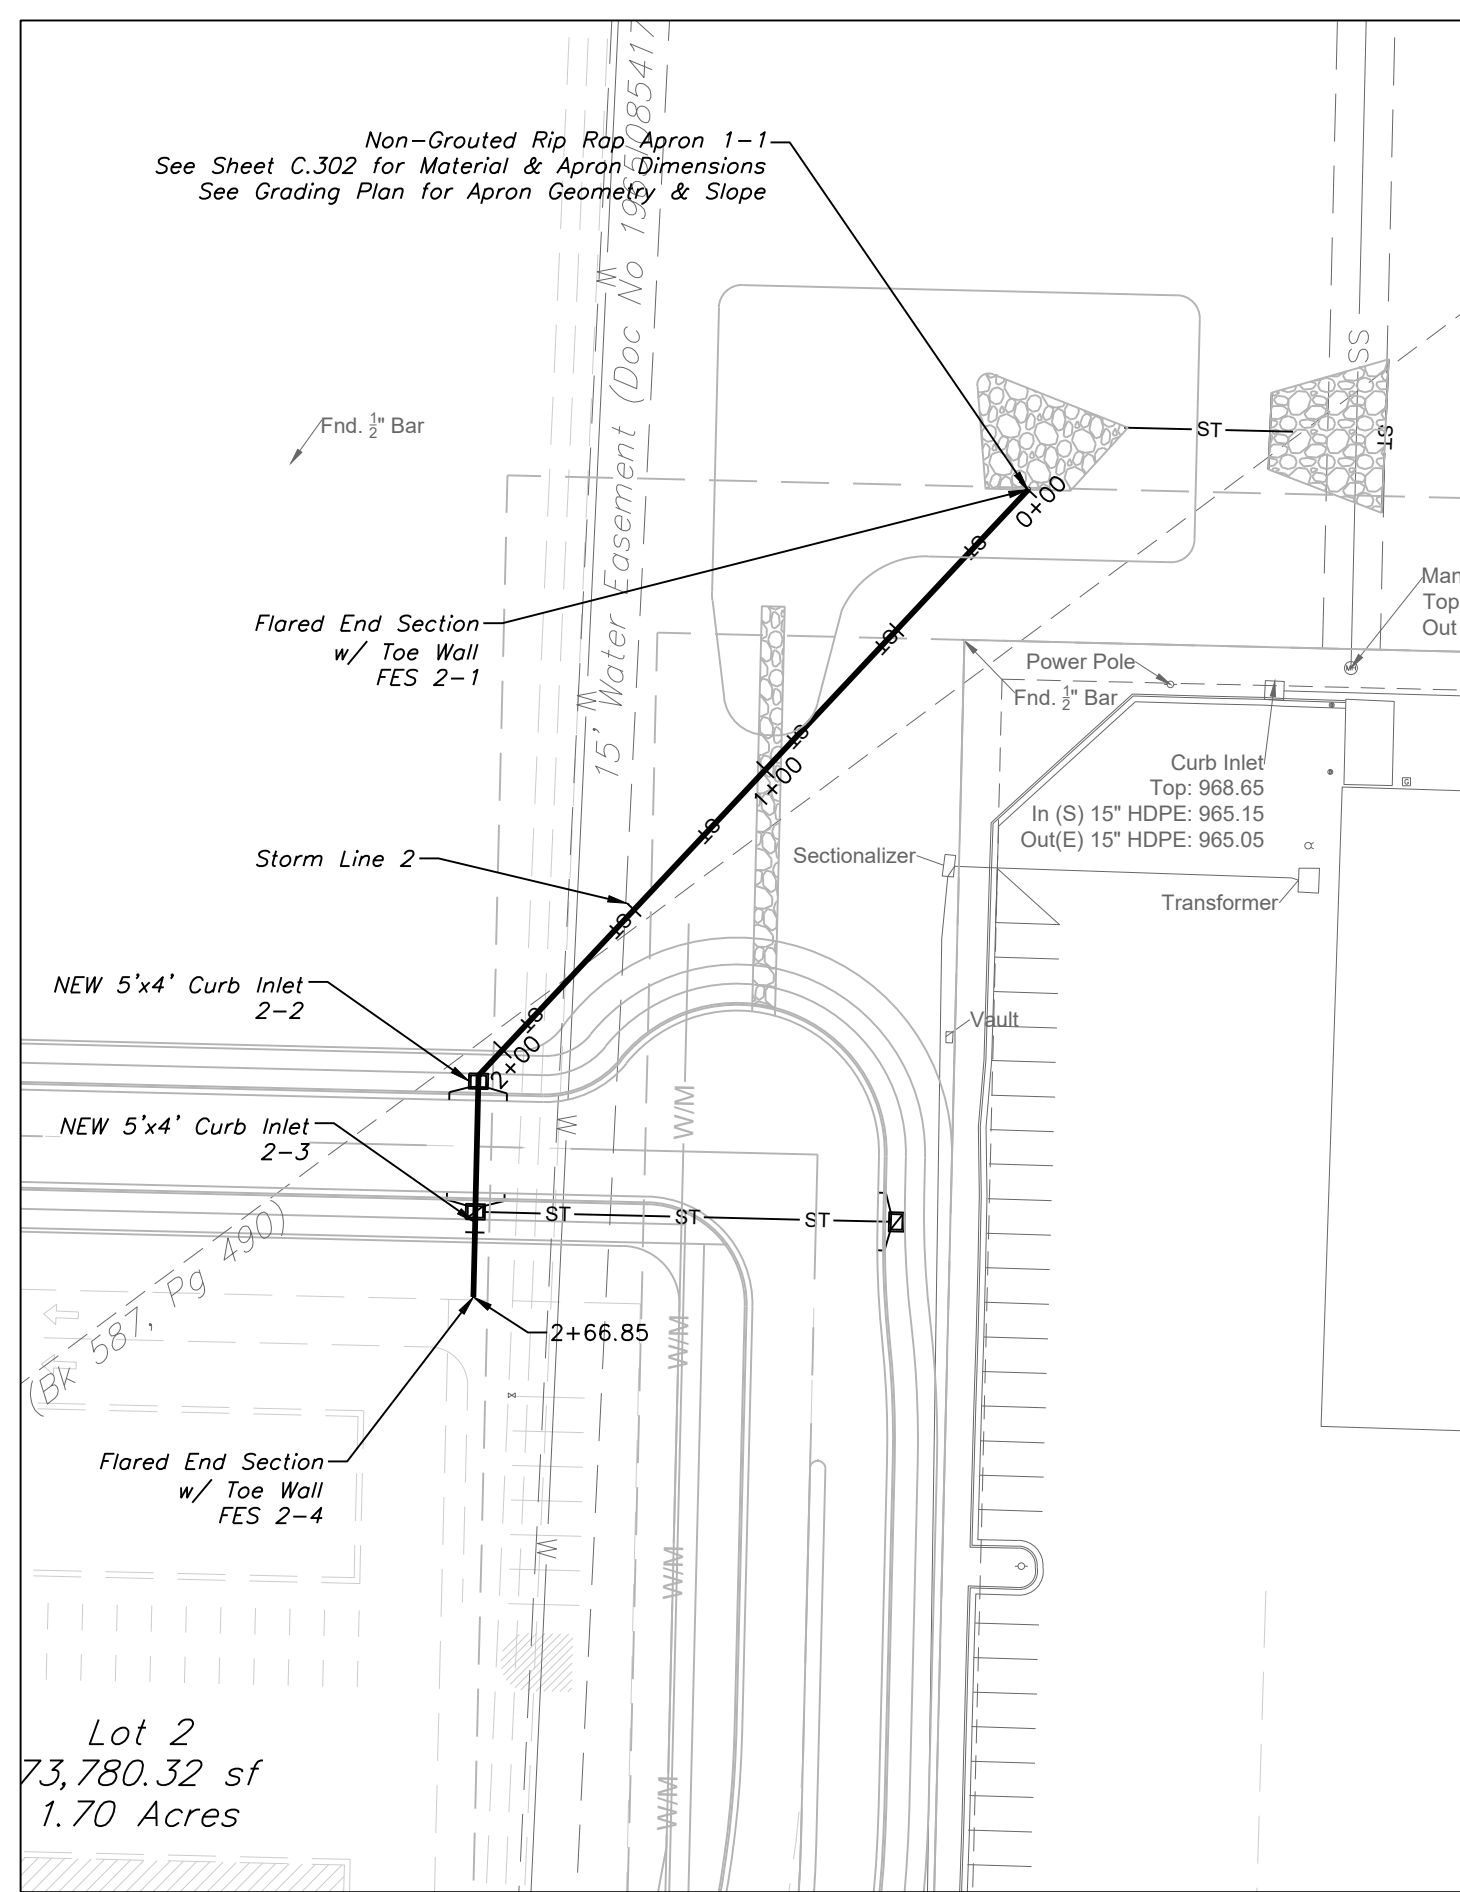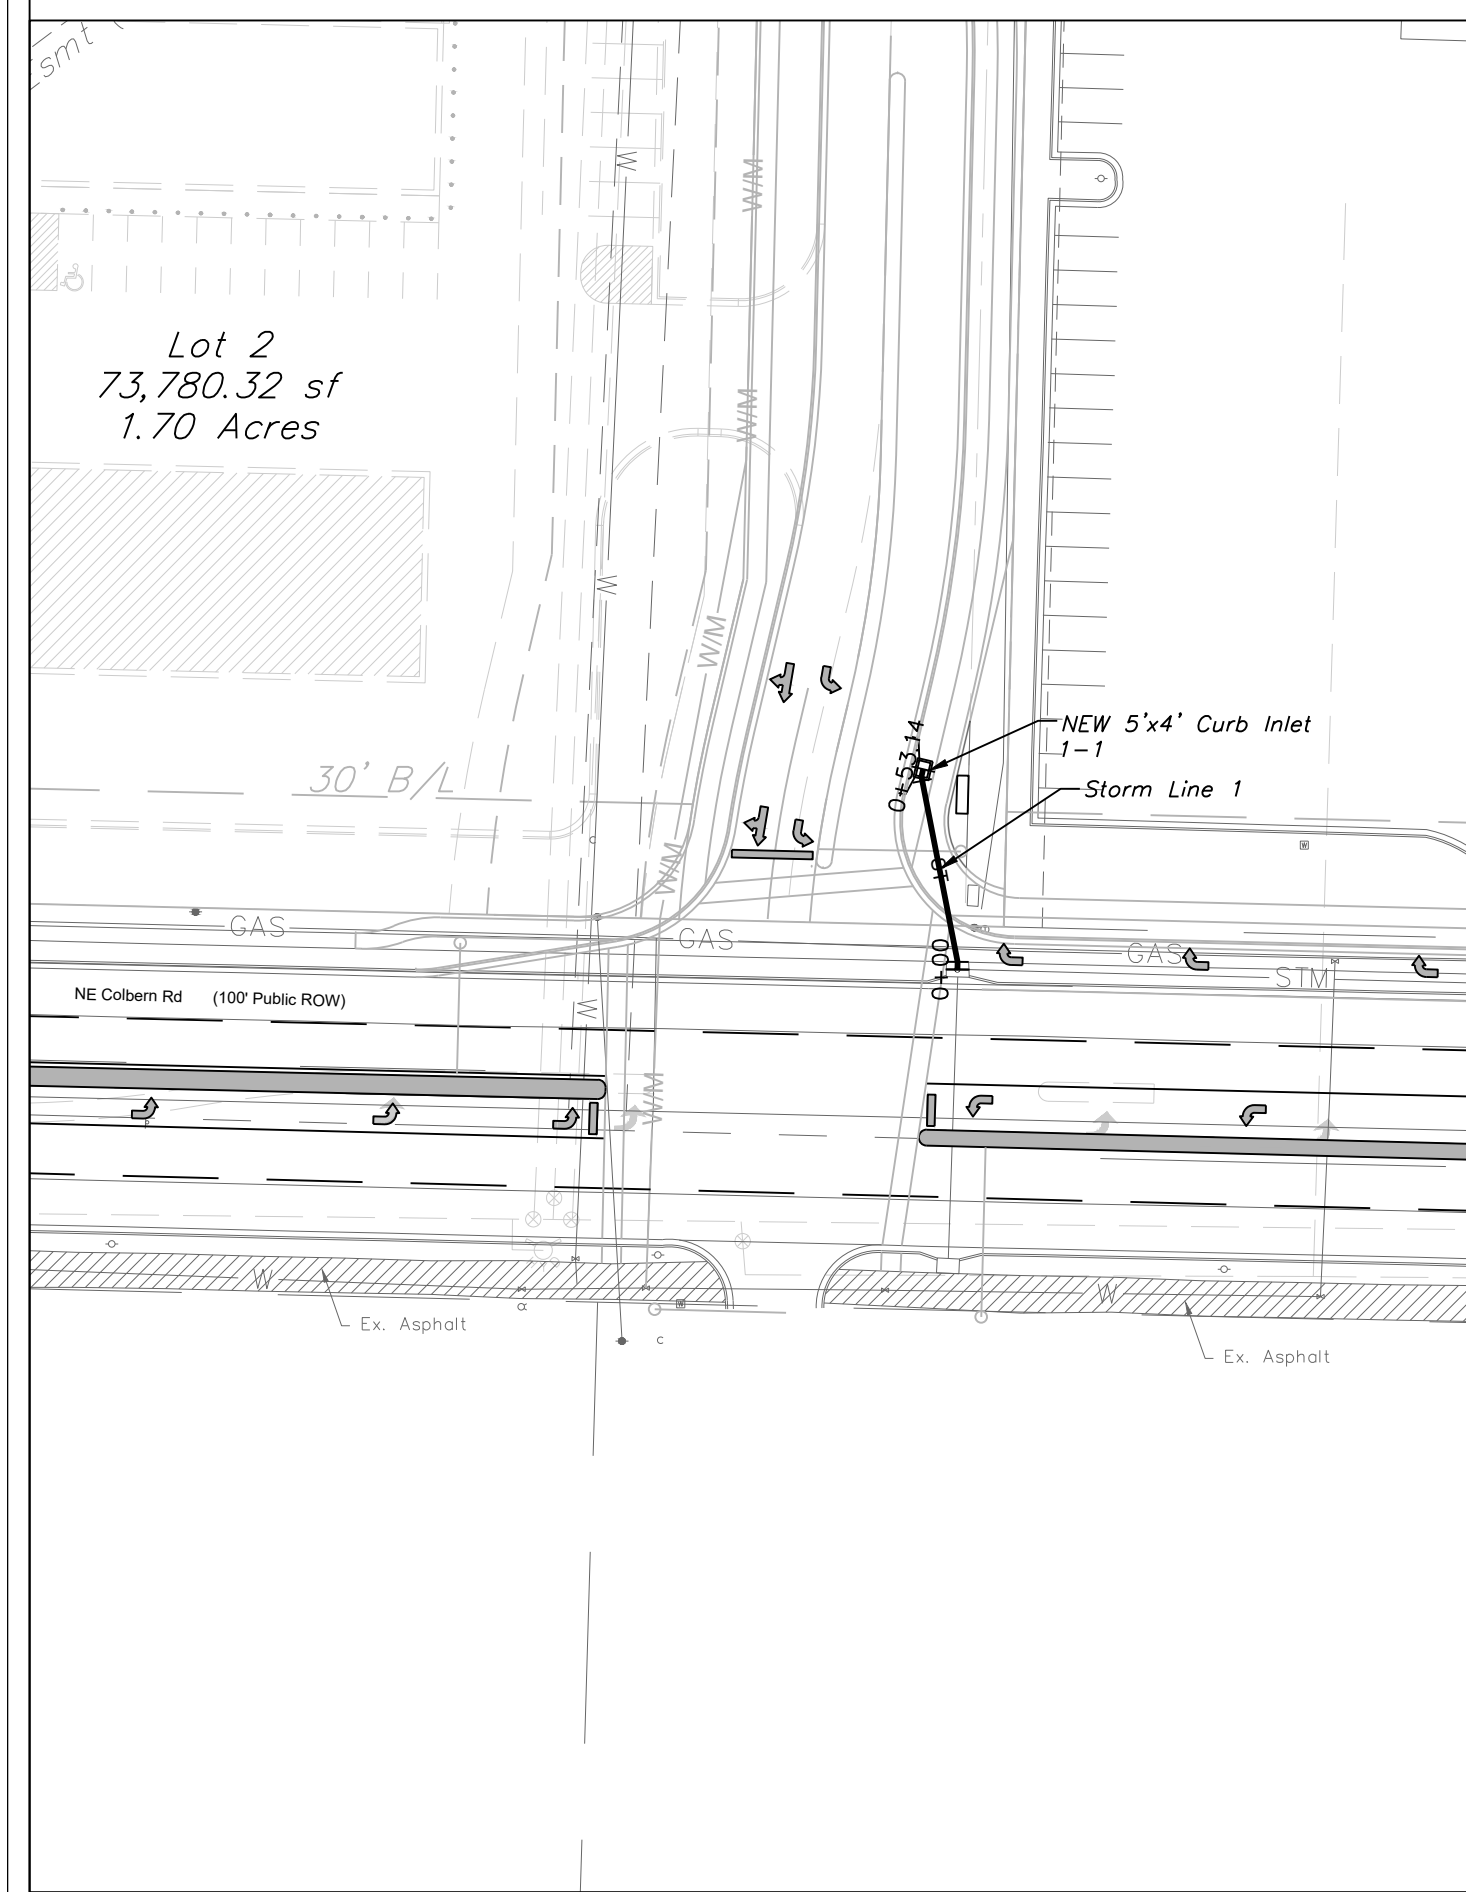


GRAPHIC SCALE  
0 25' 50' 100'


North

STORM SEWER PLAN & PROFILE


SCALE: 1" = 50'

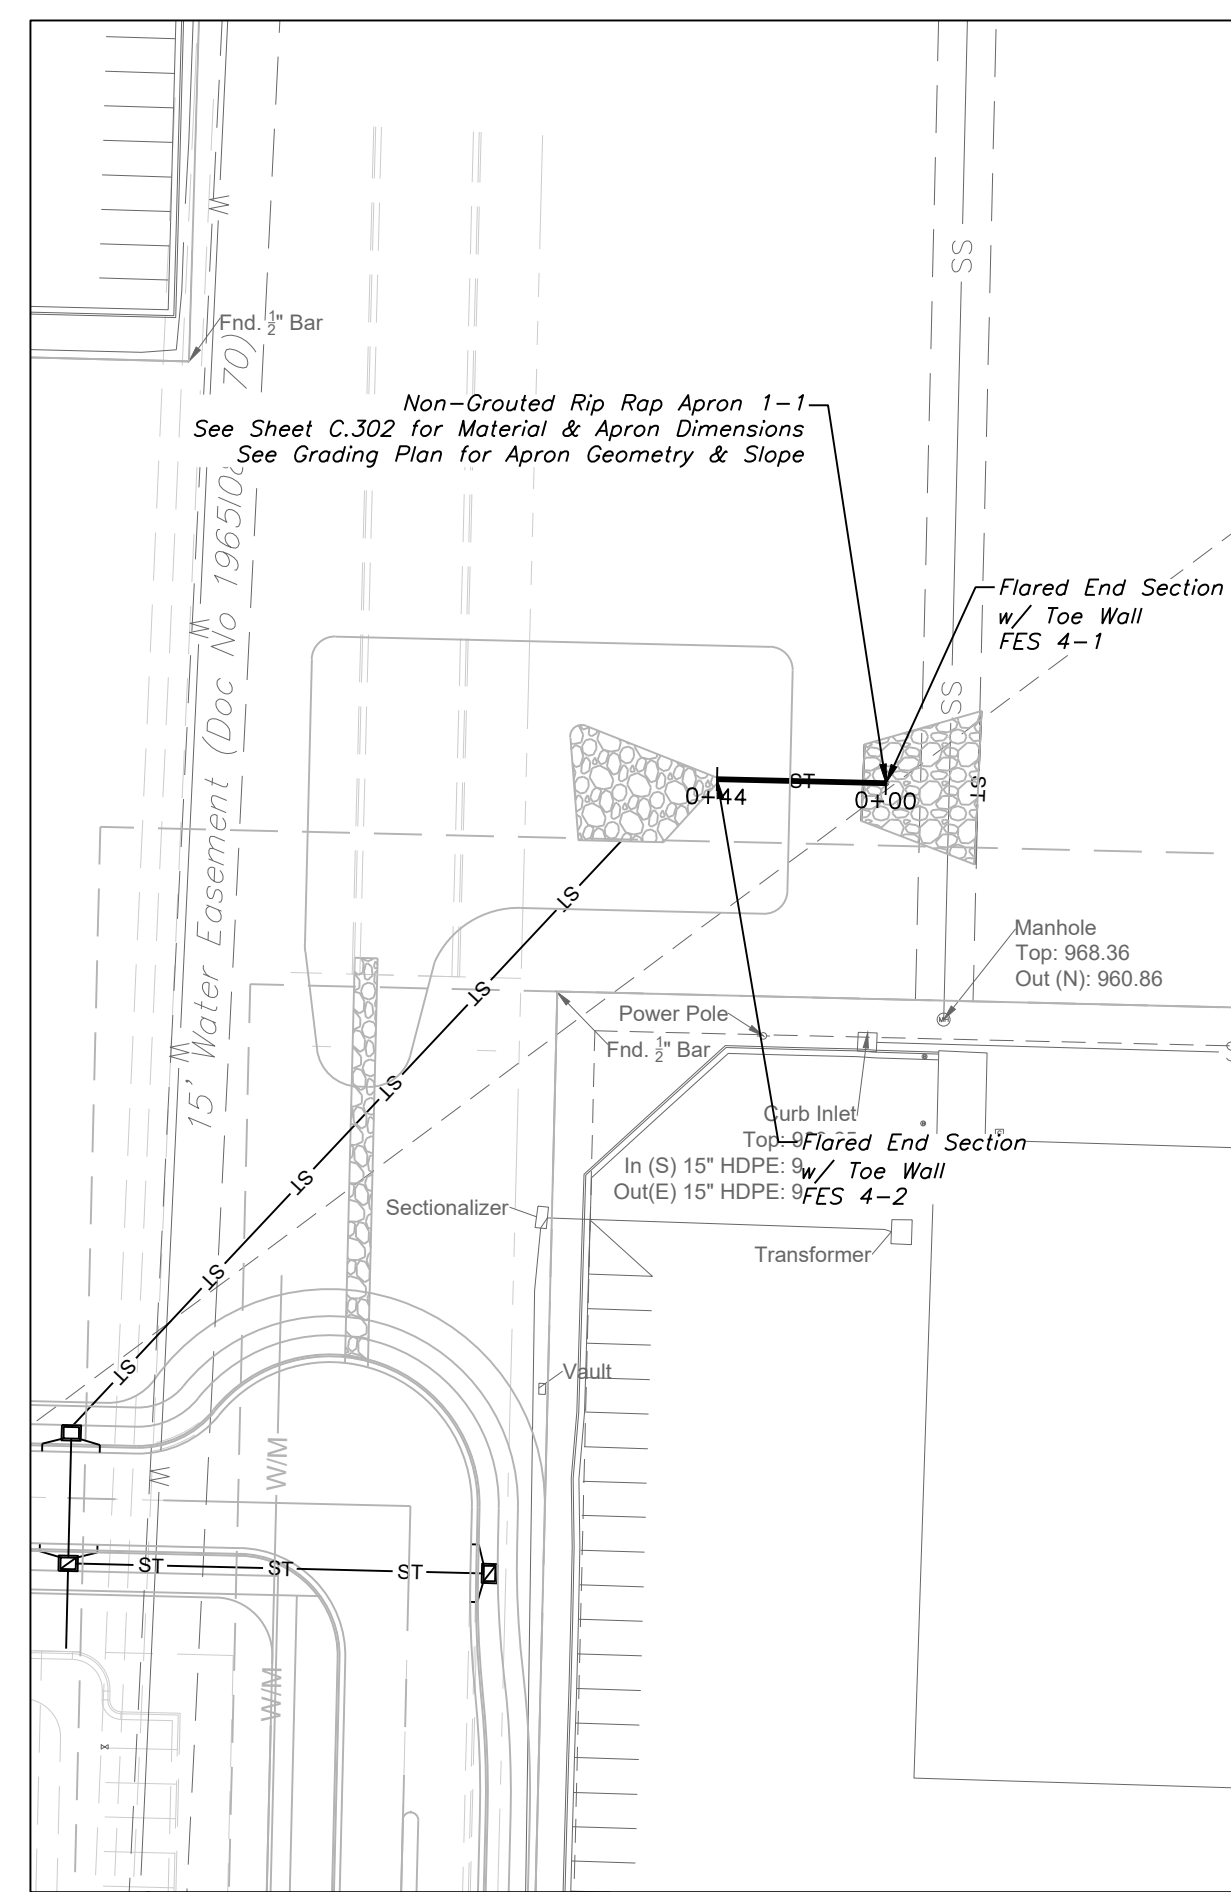


STORM LINE 1

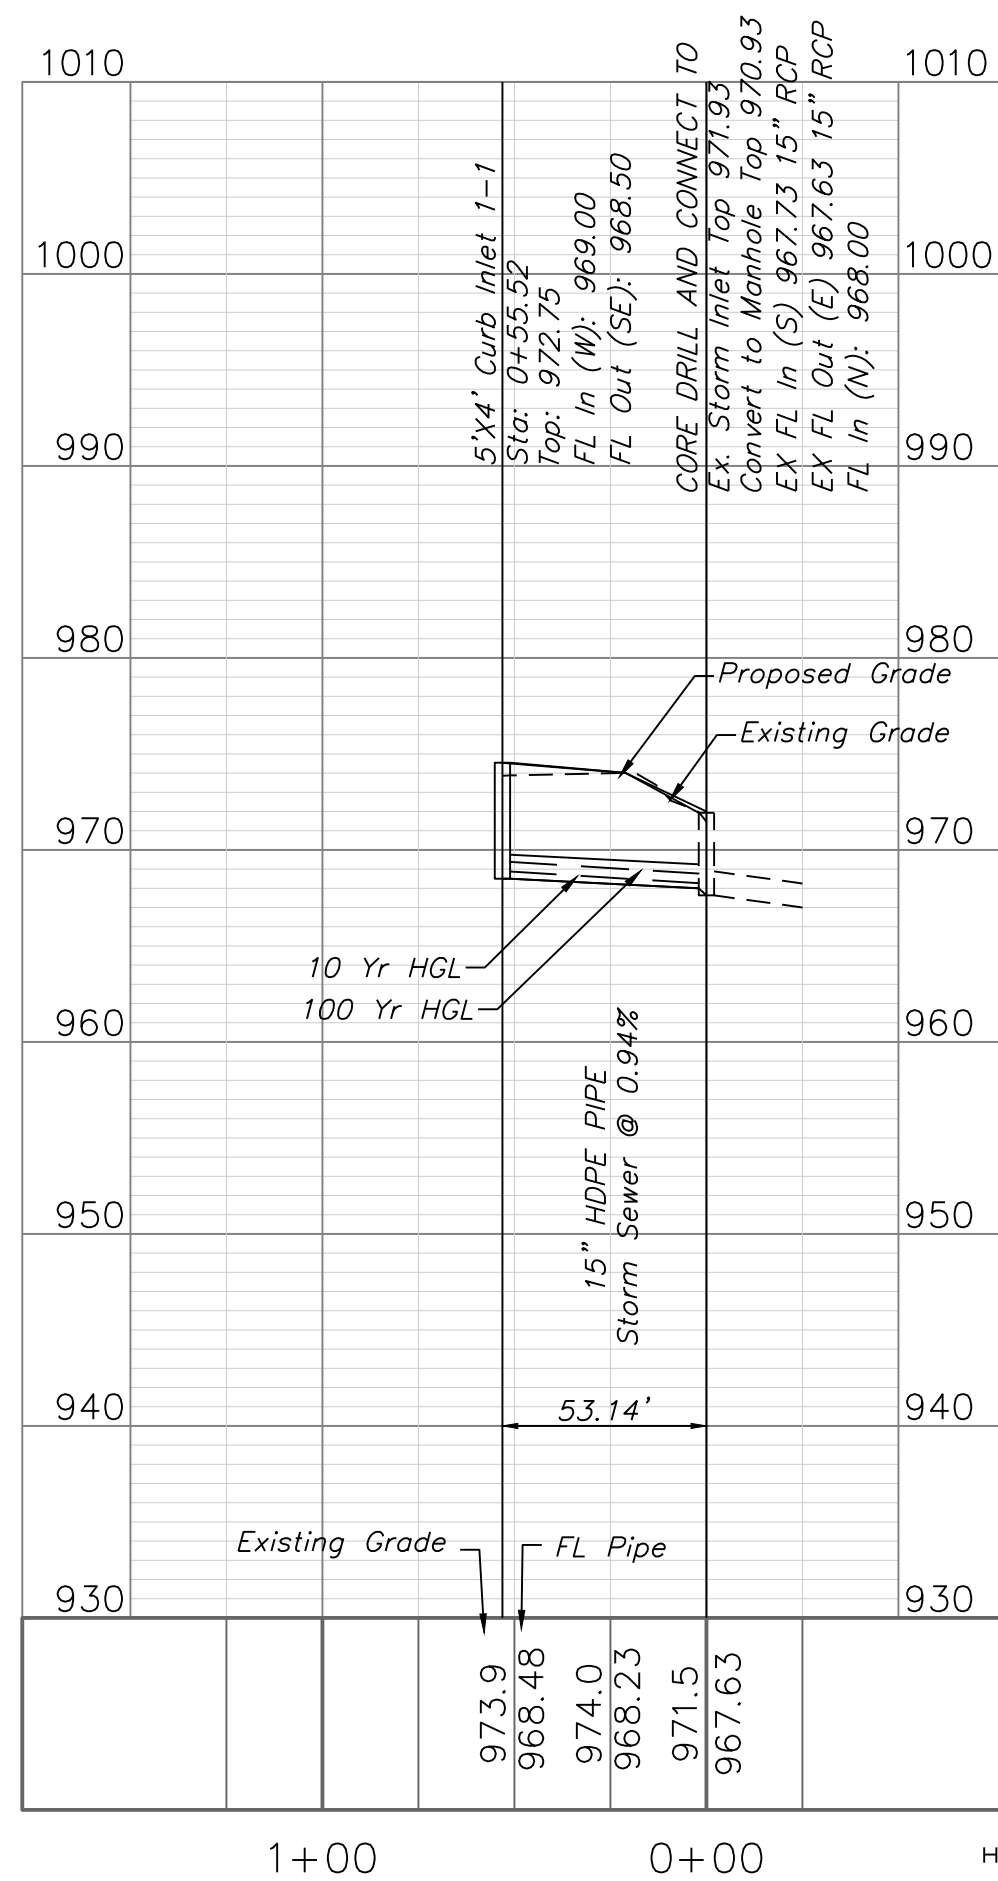


STORM LINE 2

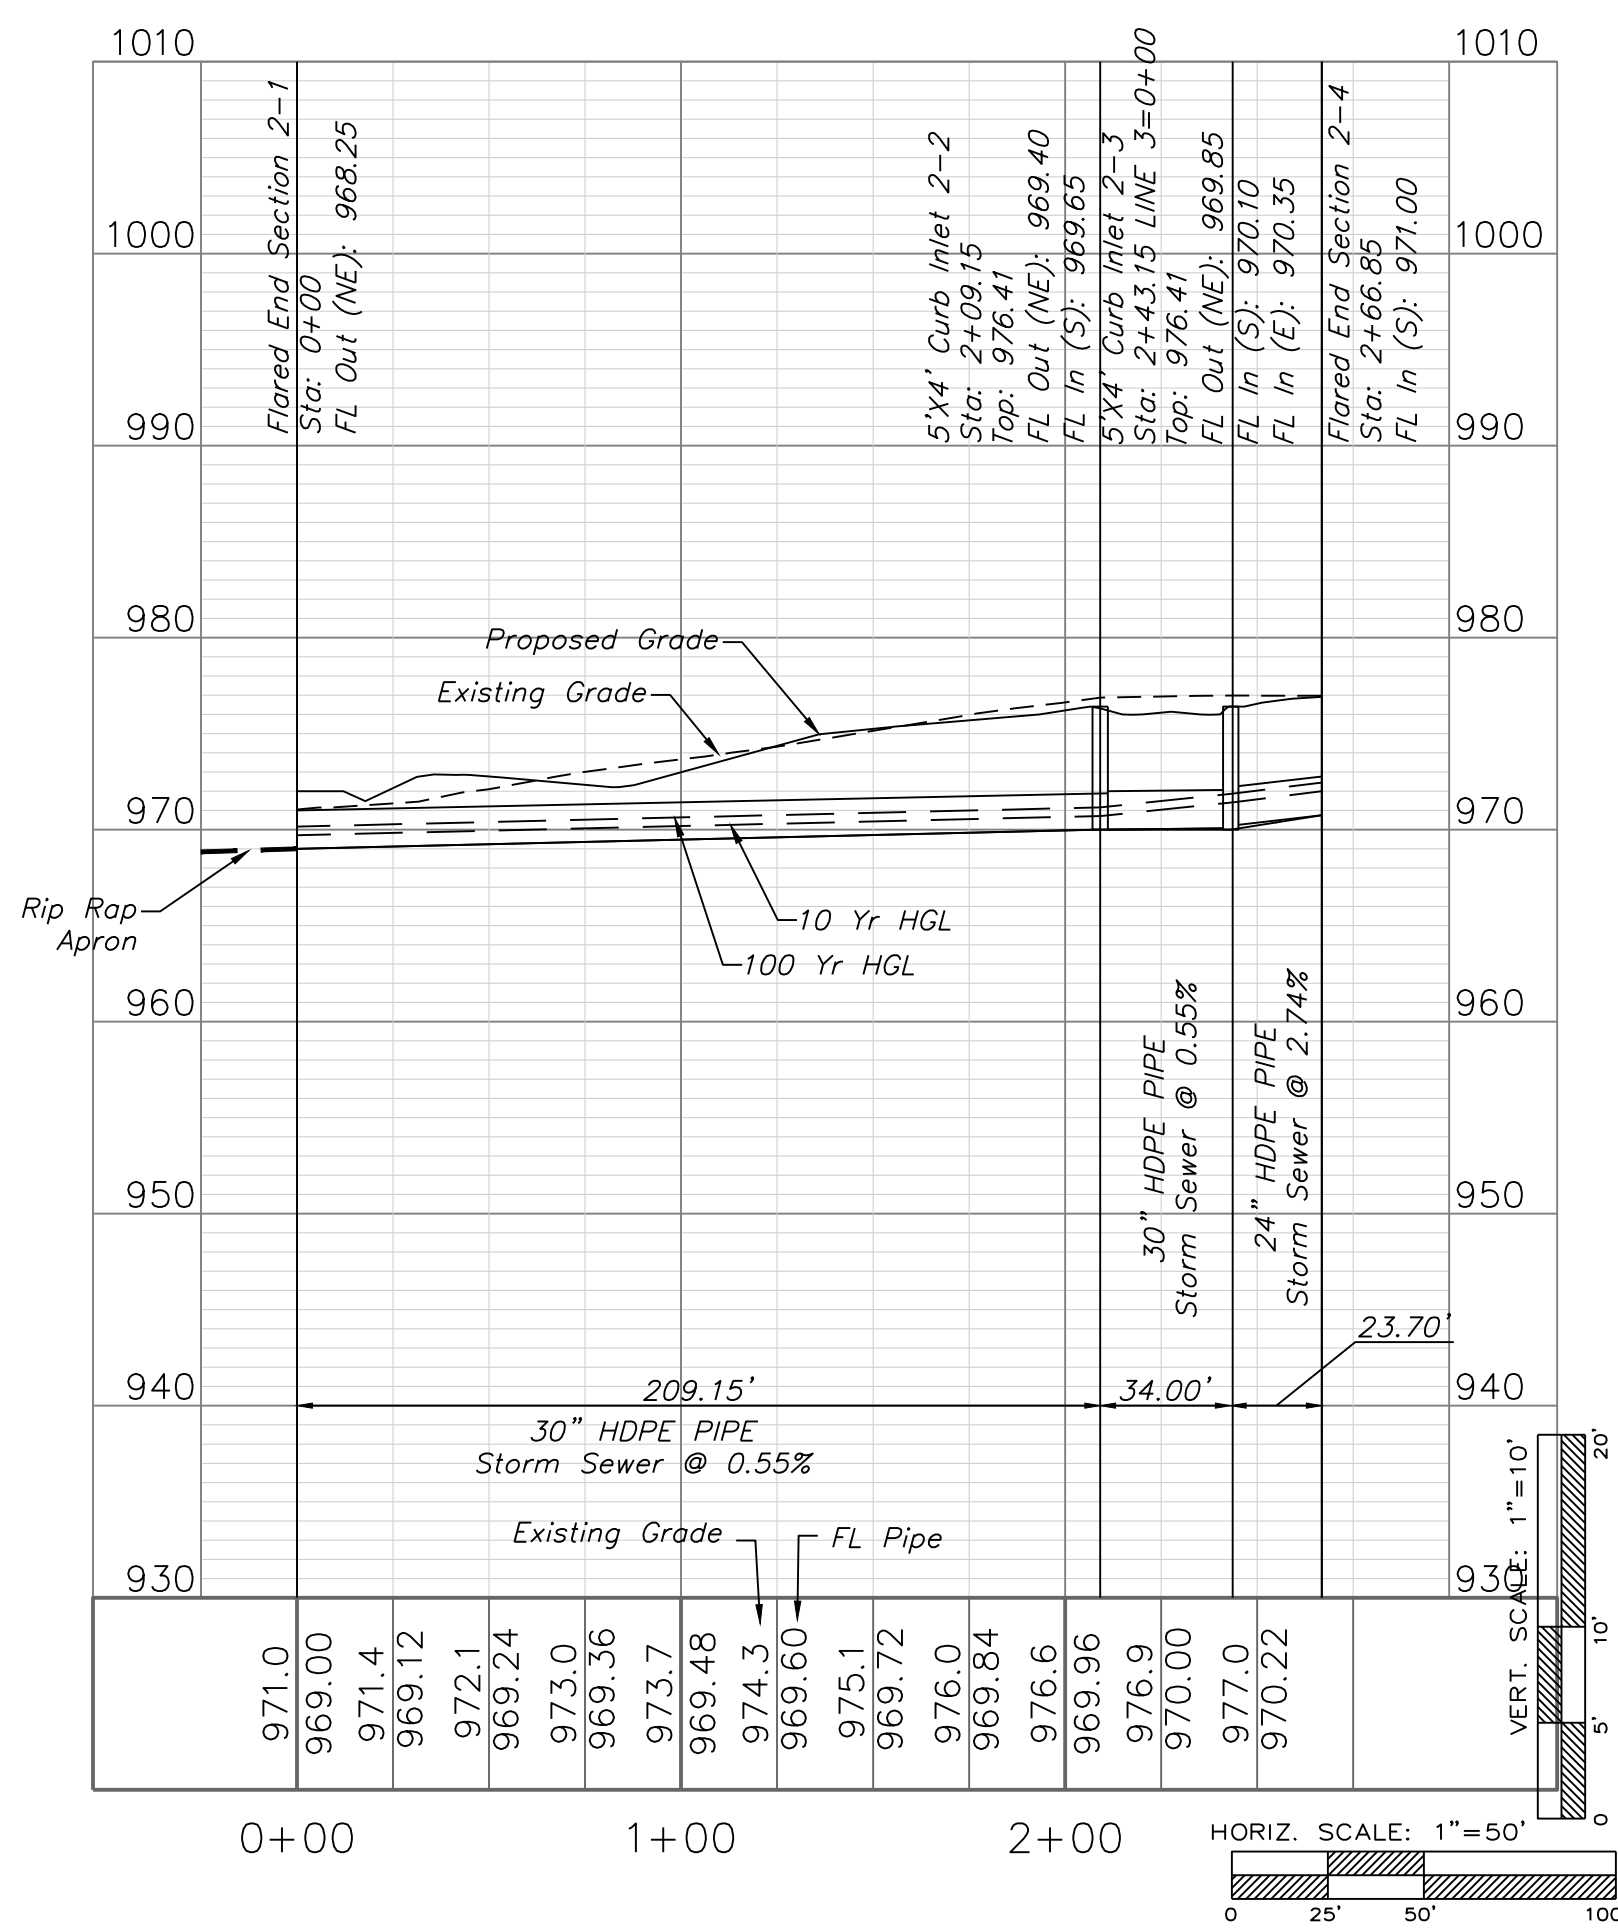

STORM LINE 3

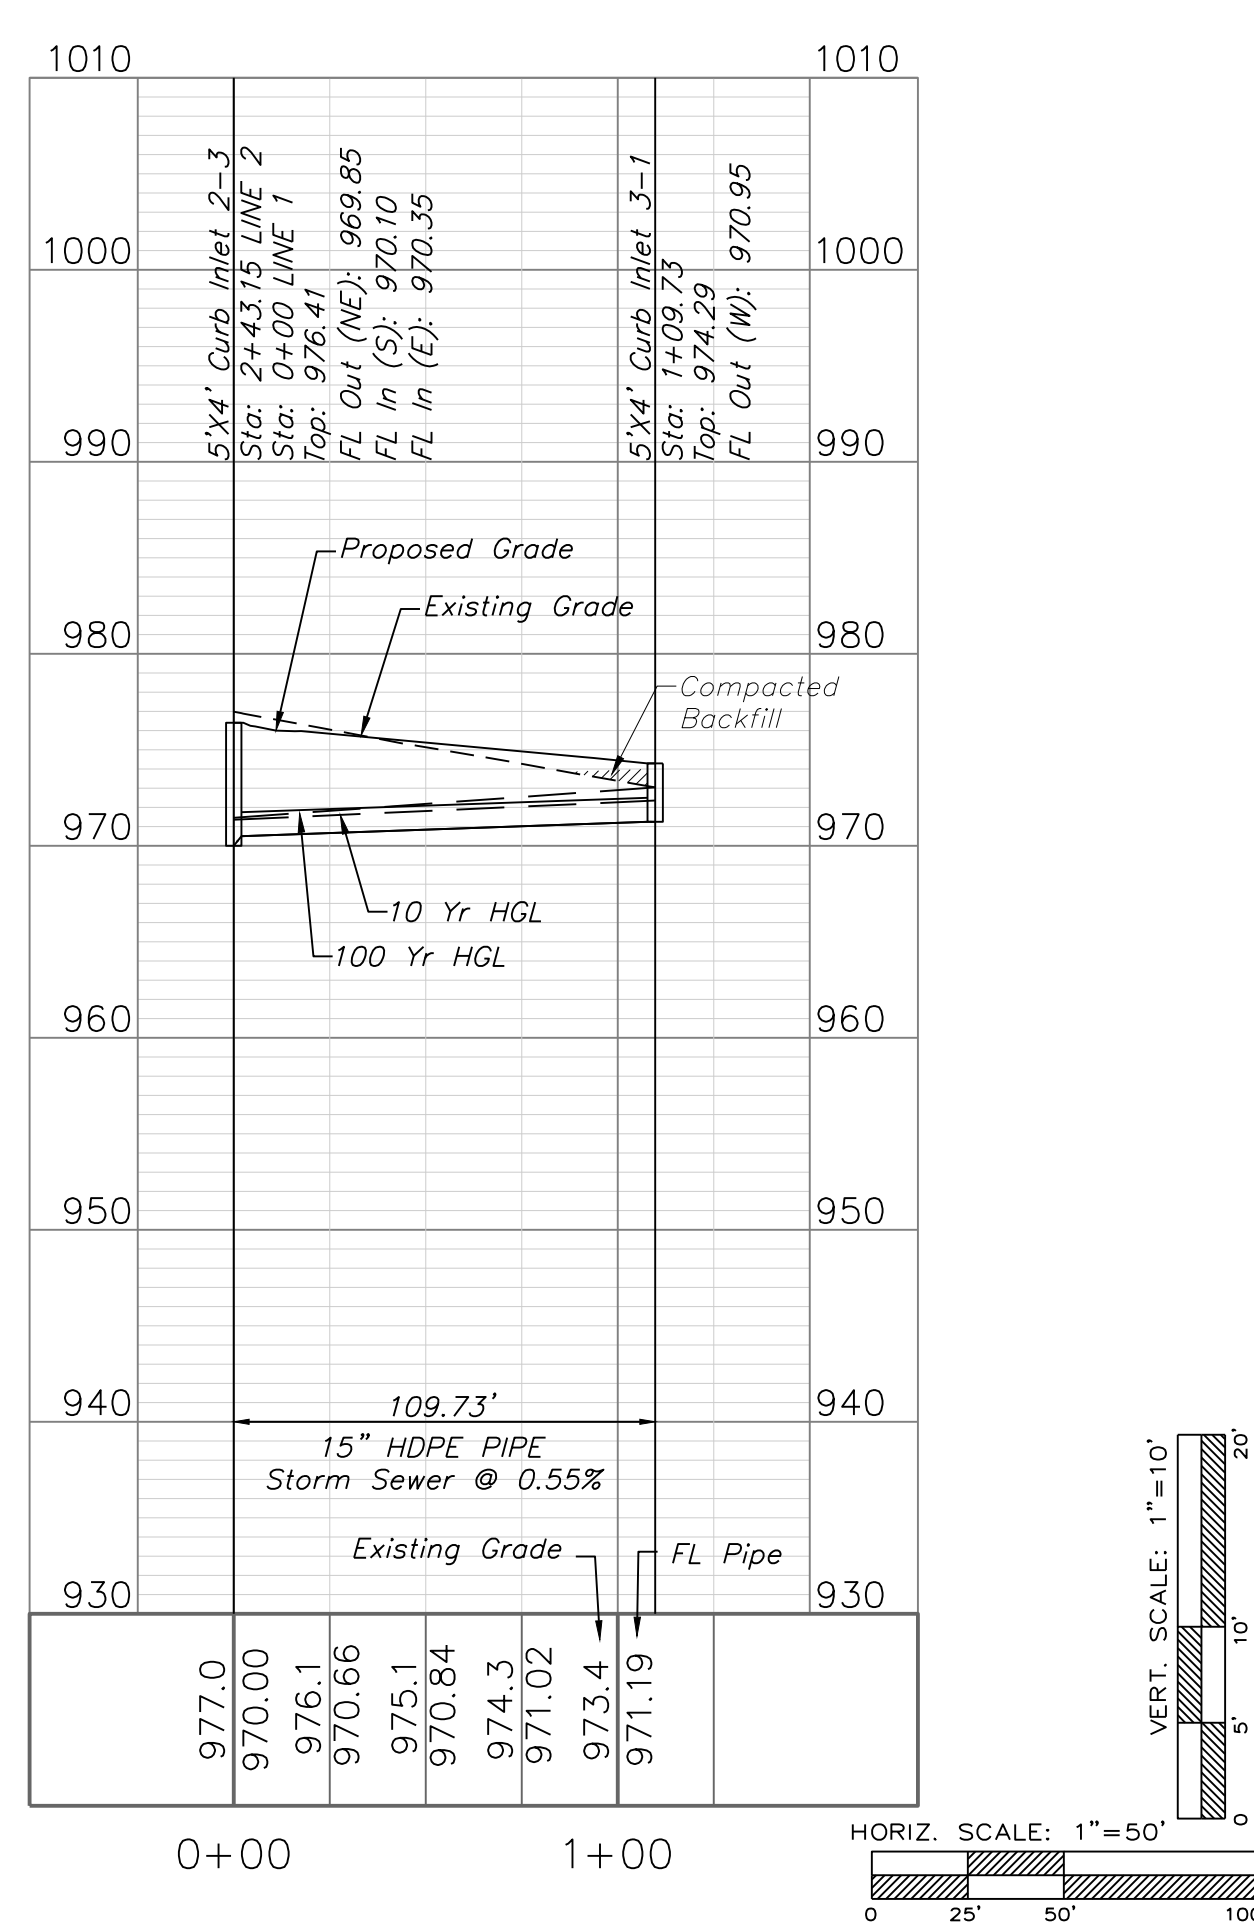

STORM LINE 4

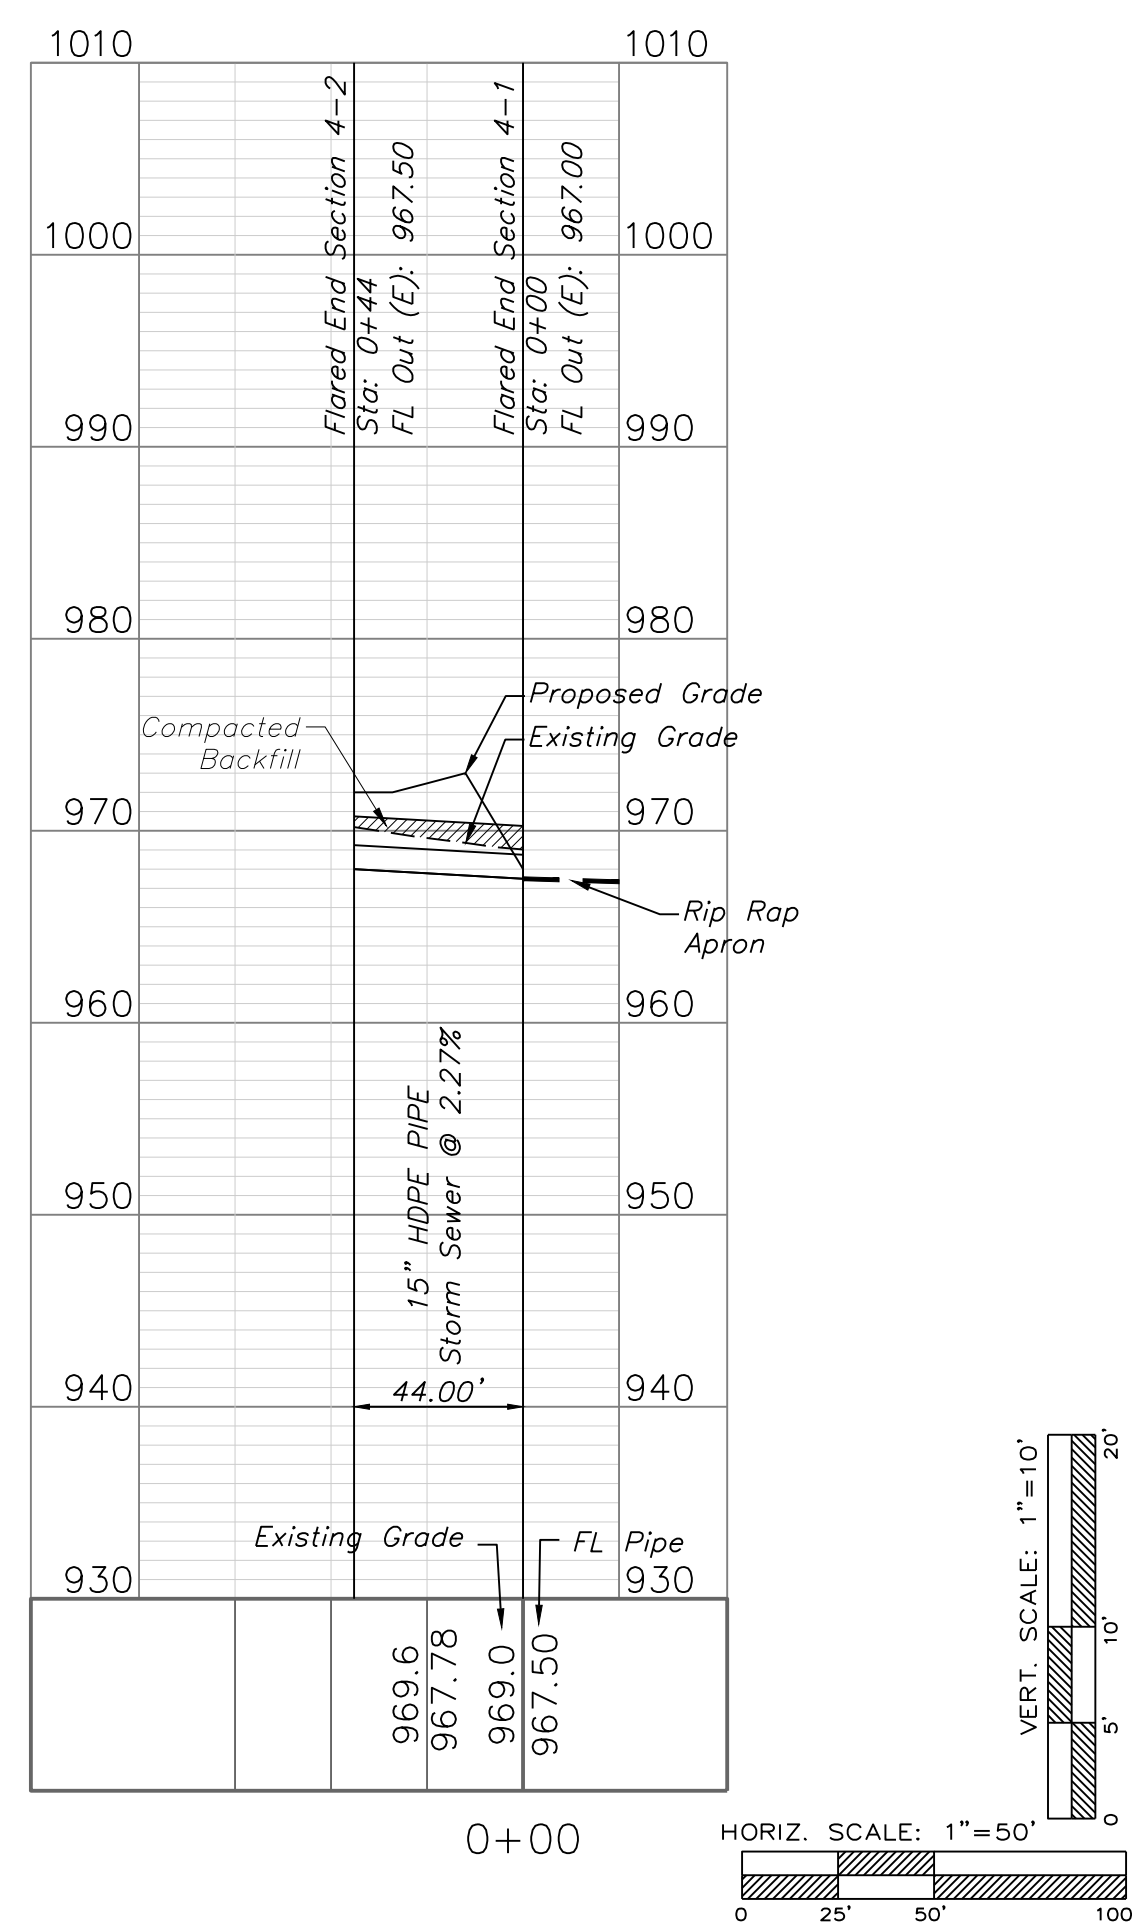


Professional Registration  
Missouri  
Engineering 2005002186-D  
Surveying 2005008319-D  
Kansas  
Engineering E-1695  
Surveying LS-218  
Oklahoma  
Engineering 6254  
Nebraska  
Engineering CA2821

Colbern Road Investments  
Lee's Summit, Jackson County, Missouri

Project  
INVESTMENTS LEMO  
Issue Date  
February 7, 2023


Storm Sewer Plan and Profile  
Construction Plans for:  
Colbern Road Investments  
Lee's Summit, Jackson County, Missouri

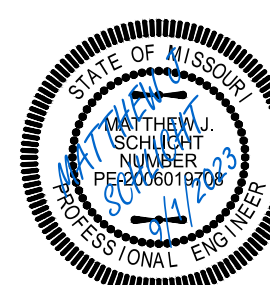

Matthew J. Schlicht  
MO PE 2006019708  
KS PE 19071  
OK PE 25226  
NE PE E-14335



REVISIONS  
REV. 2/7/2023  
REV. 9/1/2023



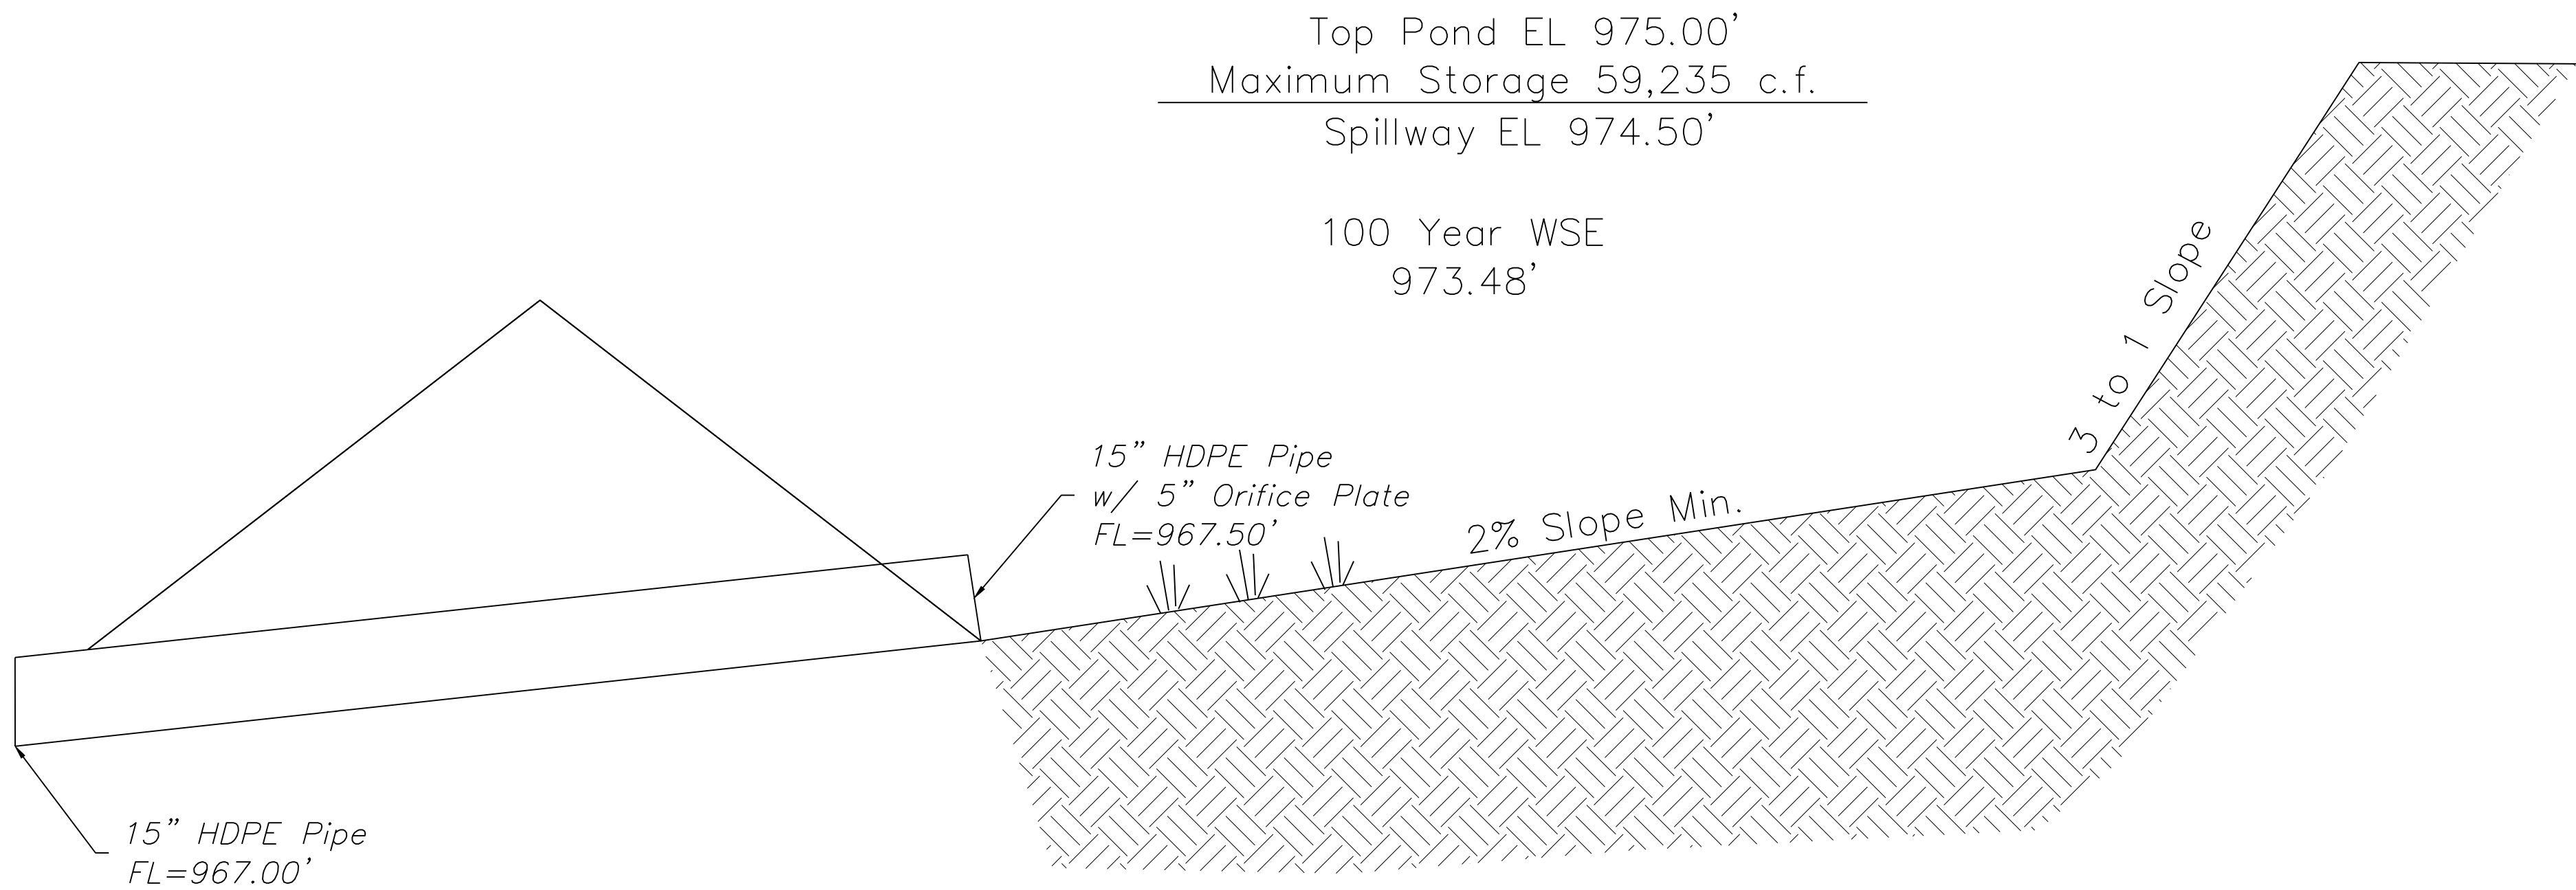

SECTION VIEW – BASIN

N.T.S.

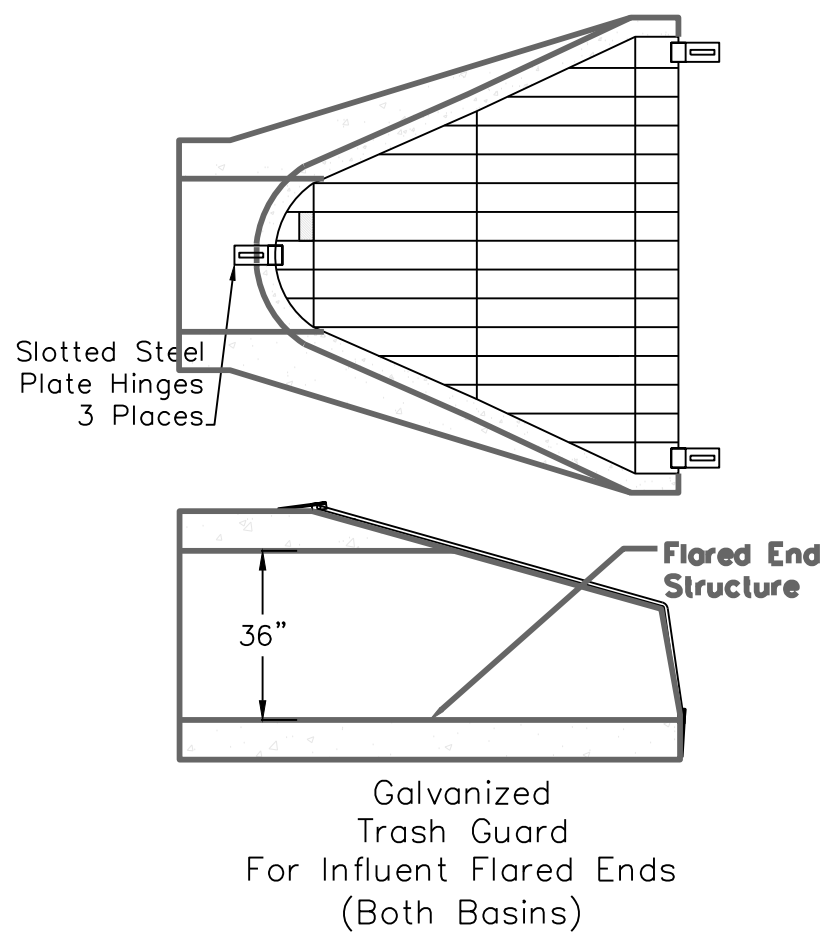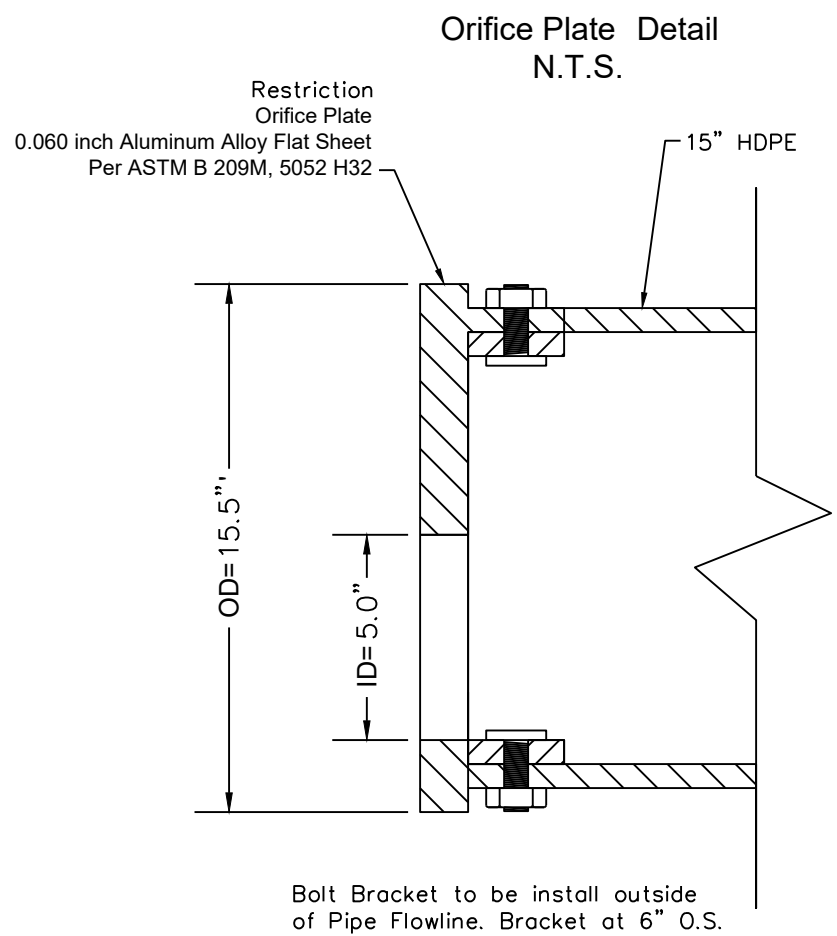

| Field End Section # | 1-1   |        |  |  |  |  |  |  |  |
|---------------------|-------|--------|--|--|--|--|--|--|--|
| Q =                 | 25.35 | cfs    |  |  |  |  |  |  |  |
| D =                 | 3     | ft     |  |  |  |  |  |  |  |
| Tw =                | 1.2   | ft     |  |  |  |  |  |  |  |
| g =                 | 32.2  | ft/s^2 |  |  |  |  |  |  |  |
| D <sub>50</sub> =   | 3.4   | inches |  |  |  |  |  |  |  |
| Use                 | 5     | inches |  |  |  |  |  |  |  |

|                                                           |  |
|-----------------------------------------------------------|--|
| D <sub>50</sub> = riprap size, m(ft)                      |  |
| Q = design discharge, m^3/s (ft^3/s)                      |  |
| D = culvert diameter (circular), m(ft)                    |  |
| Tw = tailwater depth, m(ft)                               |  |
| g = acceleration due to gravity, 9.81 m/s^2 (32.2 ft/s^2) |  |

\*Taken From Publication No. FHWA-NHI-06-086  
Hydraulic Engineering Circular No. 14, 3rd Edition


  

|                |                     |       |        |     |       |        |  |  |  |
|----------------|---------------------|-------|--------|-----|-------|--------|--|--|--|
| <b>Class 1</b> |                     |       |        |     |       |        |  |  |  |
| Apron Length = | 4*D                 | 12.00 | ft     | use | 12.00 | ft     |  |  |  |
| Apron Depth =  | 3.5*D <sub>50</sub> | 17.50 | inches | use | 18.00 | inches |  |  |  |
| Apron Width =  | 3*D+(2/3)L          | 17.00 | ft     | use | 17.00 | ft     |  |  |  |

| RipRap Apron | Area (ac.) | Q100 (cfs) | Dia. (ft) | Class | D <sub>50</sub> (in) | Length (ft) | Depth (in) | Width (ft) | Slope (%) |
|--------------|------------|------------|-----------|-------|----------------------|-------------|------------|------------|-----------|
| 1-1          | 5.83       | 25.35      | 3         | 1     | 5                    | 12          | 18         | 17         | 2.00      |

STANDARD RIPRAP APRON DETAIL


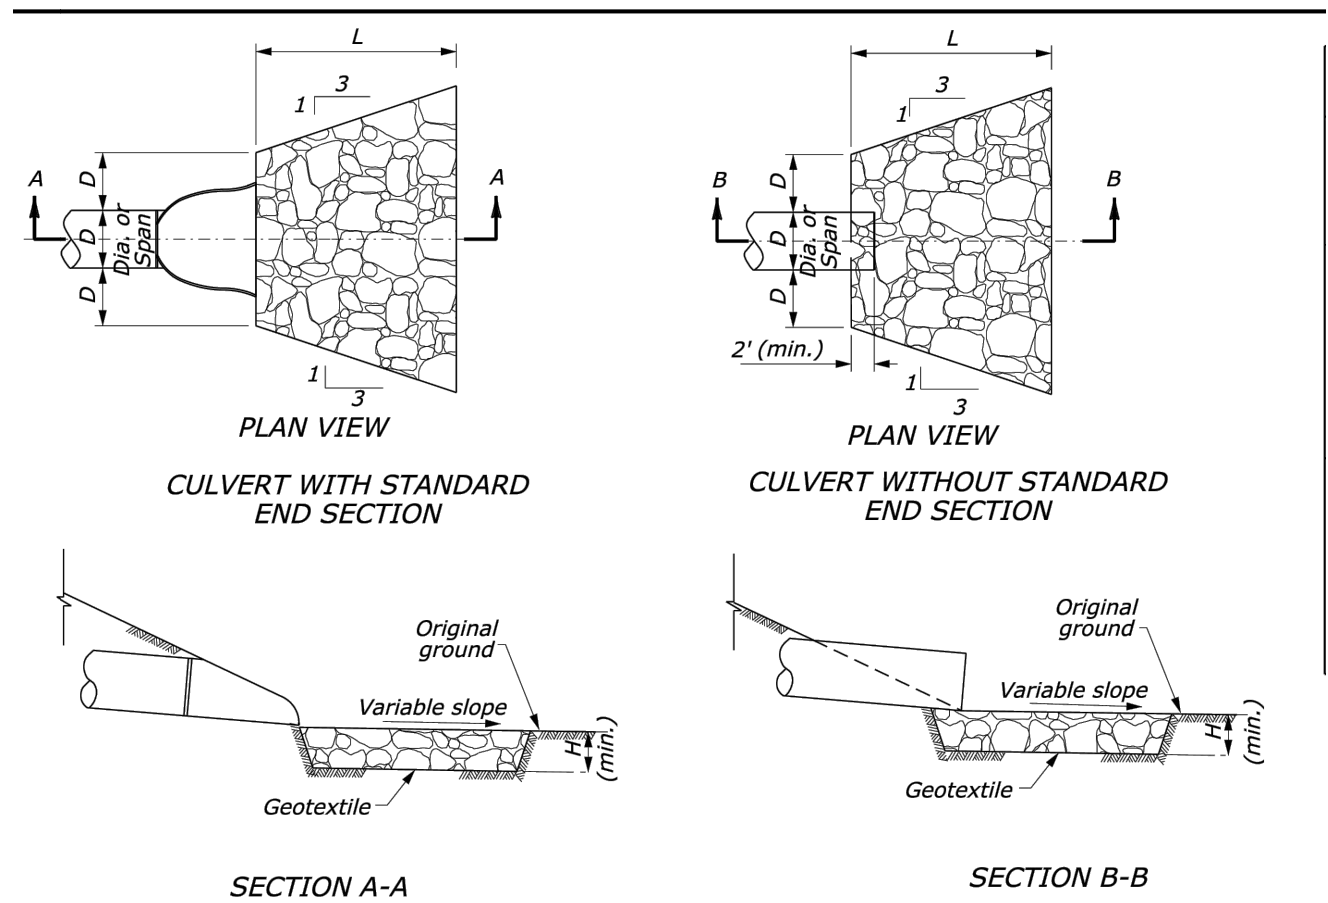


- NOTES:
- ALL RIPRAP APRONS SHALL CONFORM TO THE STANDARD CONFIGURATION SHOWN IN THE STANDARD DETAIL ABOVE UNLESS OTHERWISE NOTED. PLAN VIEW DIMENSIONS SHOWN SHALL BE MET OR EXCEEDED INCLUDING AREAS OF LONGITUDINAL AND/OR TRANSVERSE SLOPE.
  - DIMENSIONS FOR EACH RIPRAP APRON AND ASSOCIATED RIPRAP ARE DETAILED IN THE TABLE ABOVE.
  - WIDTH REFERS TO DIMENSION OPPOSITE PIPE AND DEPTH IS DIMENSION H.
  - GEOTEXTILE SHALL BE "GEI WORKS 4 OUNCE" NON-WOVEN FILTER FABRIC DESIGNED FOR FILTRATION, STABILIZATION AND SEPARATION WRAPPED CONTINUOUSLY ALONG THE SIDEWALLS AND BOTTOM OF THE PREPARED AREA OR SLOPE.
    - WATER FLOW = 120 GPM/SF
    - GRAB STRENGTH (MIN) = 400 N
    - PUNCTURE STRENGTH (MIN) = 178 N
    - TRAPEZOIDAL TEAR (MIN) = 133 N
    - ELONGATION (MIN) = 15%









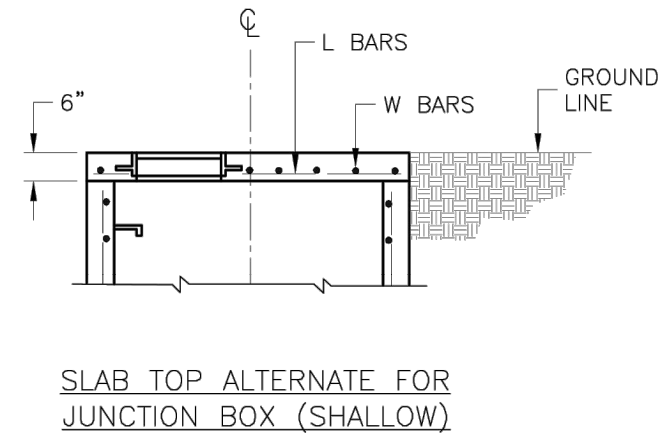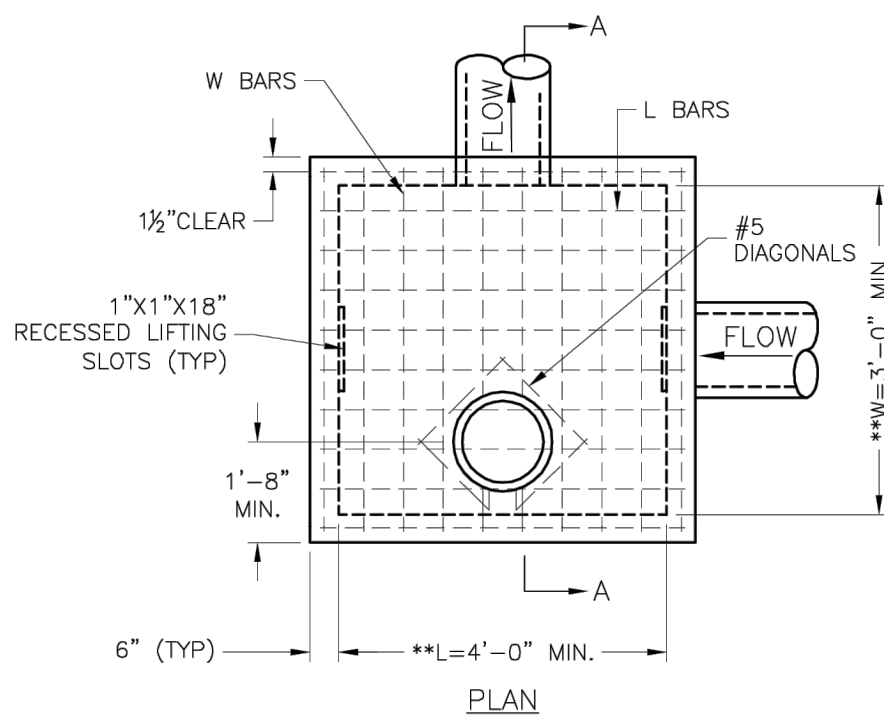

\*\* INCREASE IN MULTIPLES OF 6\"/>

| REINFORCING |          |               |
|-------------|----------|---------------|
| BAR         | BAR SIZE | SPACING (IN.) |
| H           | 4        | 12            |
| V           | 4        | 12            |
| L           | 5        | 6             |
| W           | 5        | 6             |

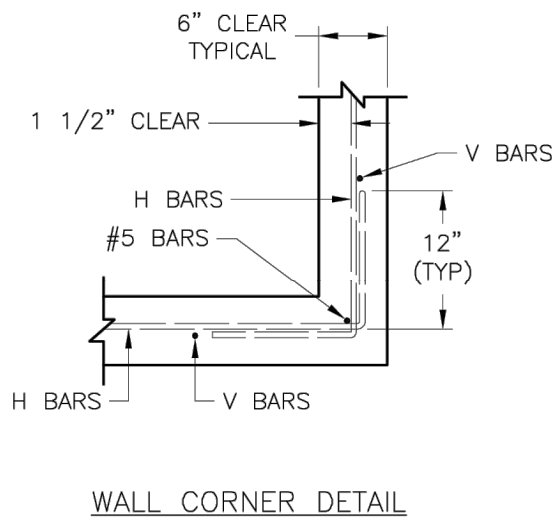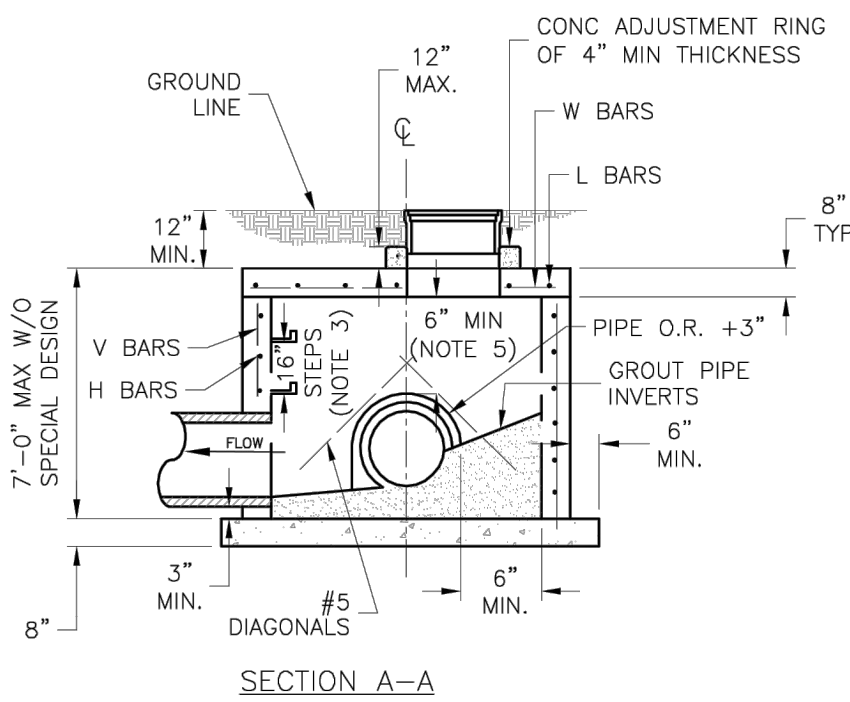


- GENERAL NOTES:**
1. LOCATE RING AND COVER ON BLANK WALL.
  2. USE 3/4\"/>
  3. STEPS REQUIRED AT 16\"/>
  4. BOXOUTS WILL NOT BE ALLOWED TO PROJECT THROUGH THE CORNERS OF THE STRUCTURE AND THE MINIMUM DISTANCE BETWEEN BOXOUTS IS 6\"/>
  5. THE MINIMUM REINFORCING SHALL BE 1 H-BAR OVER A CAST-IN-PLACE PIPE AND 2 H-BARS OVER A PRECAST BOXOUT.
  6. PRECAST LIDS SHALL BE PINNED, SEALED WITH NON-SHRINKABLE GROUT AND REMOVABLE FOR FUTURE MAINTENANCE.
  7. REINFORCING OF COVERS IN STREETS REQUIRE SPECIAL DESIGN.
  8. FOR RING AND COVER SEE THE STORMWATER APPROVED PRODUCT LIST.

**LEE'S SUMMIT MISSOURI**


STANDARD DETAILS  
CITY OF LEE'S SUMMIT, MO  
LEE'S SUMMIT, JACKSON COUNTY, MO

STM-3

Added junction box detail.

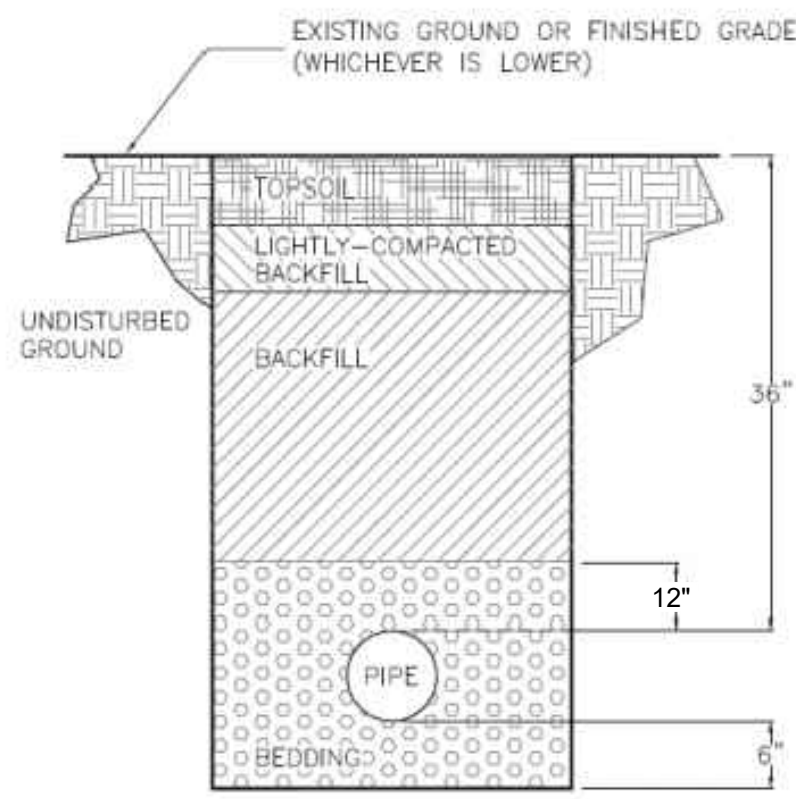

TRENCH AND BACKFILL DETAIL  
N.T.S.

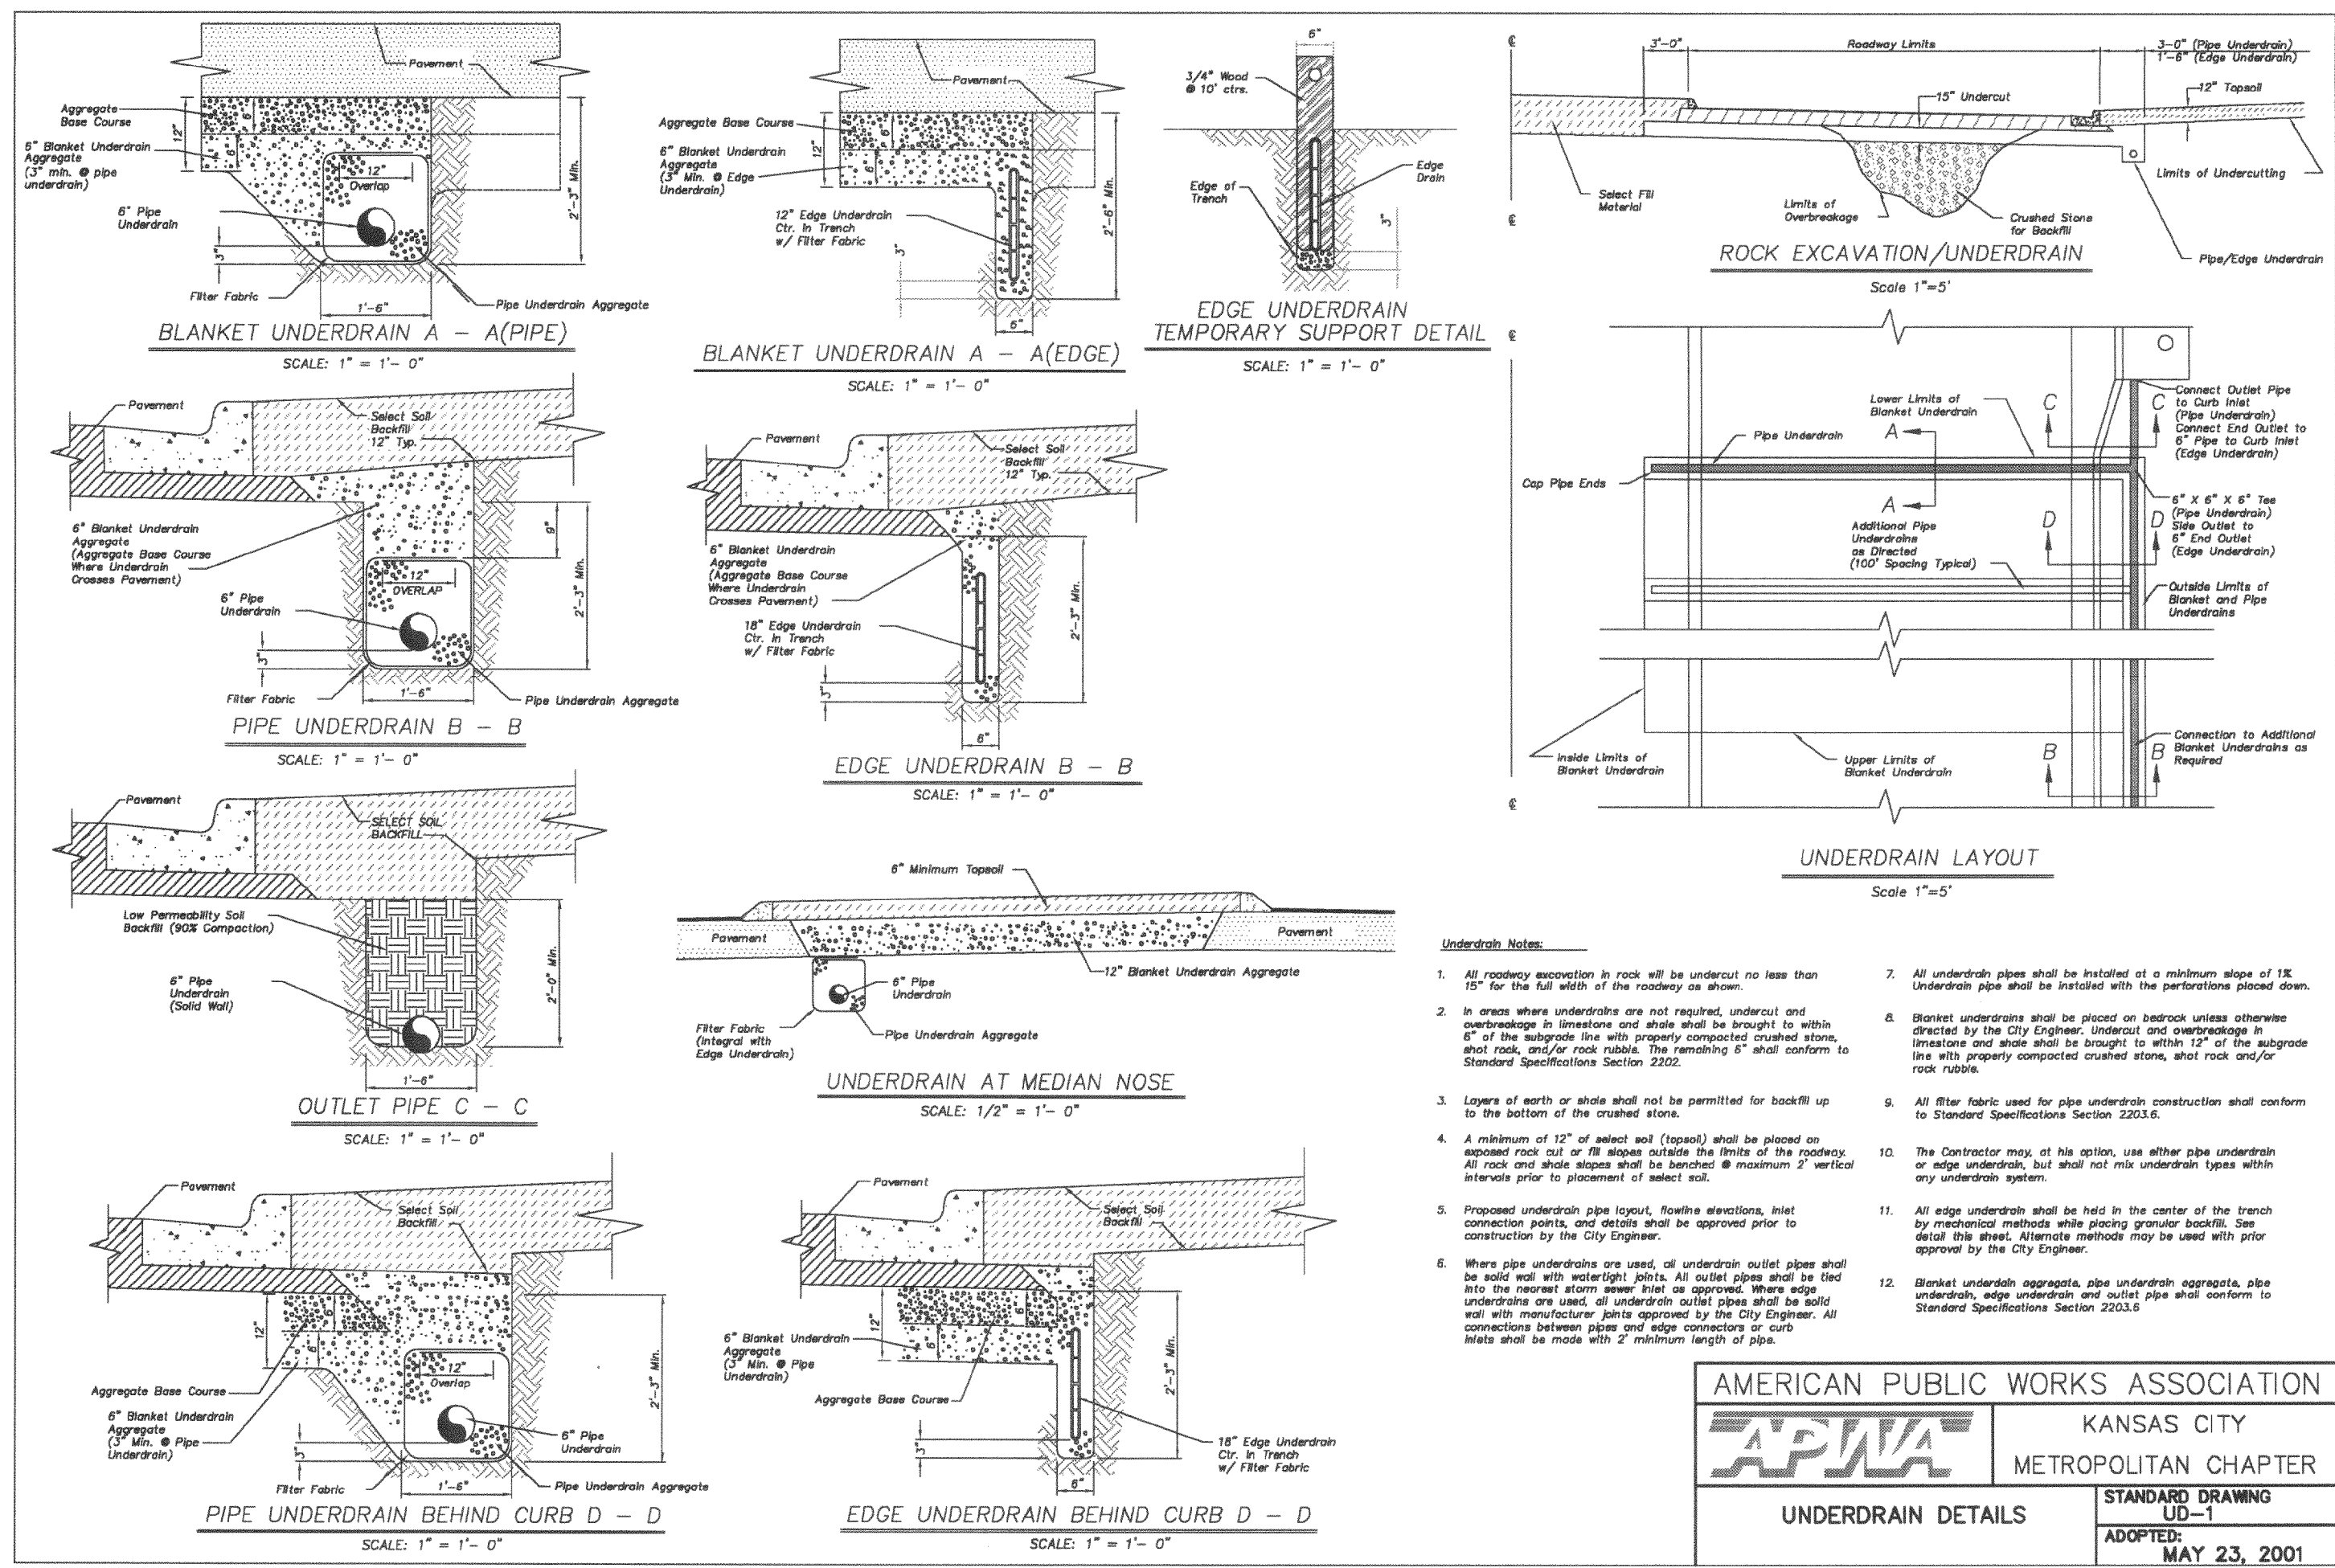


**ENGINEERING SOLUTIONS**  
ENGINEERING & SURVEYING  
50 SE 30TH STREET  
LEE'S SUMMIT, MO 64082  
P: (816) 623-9888 F: (816) 623-9849

Professional Registration  
Missouri  
Engineering 2005002186-D  
Surveying 2005008319-D  
Kansas  
Engineering E-1695  
Surveying LS-218  
Oklahoma  
Engineering 6254  
Nebraska  
Engineering CA2821

Colbern Road Investments  
Lee's Summit, Jackson County, Missouri

Project: COLBERN ROAD  
INVESTMENTS LEMO  
Issue Date:  
February 7, 2023

Construction Details  
Construction Plans for:  
Colbern Road Investments  
Lee's Summit, Jackson County, Missouri

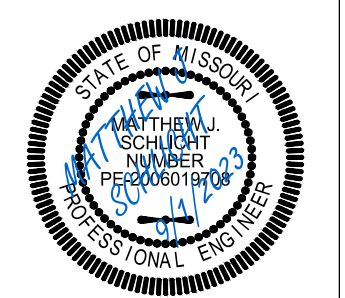

Matthew J. Schlicht  
MO PE 2006019708  
KS PE 19071  
OK PE 25226  
NE PE E-14335

REVISIONS  
REV. 2/7/2023  
REV. 9/1/2023