


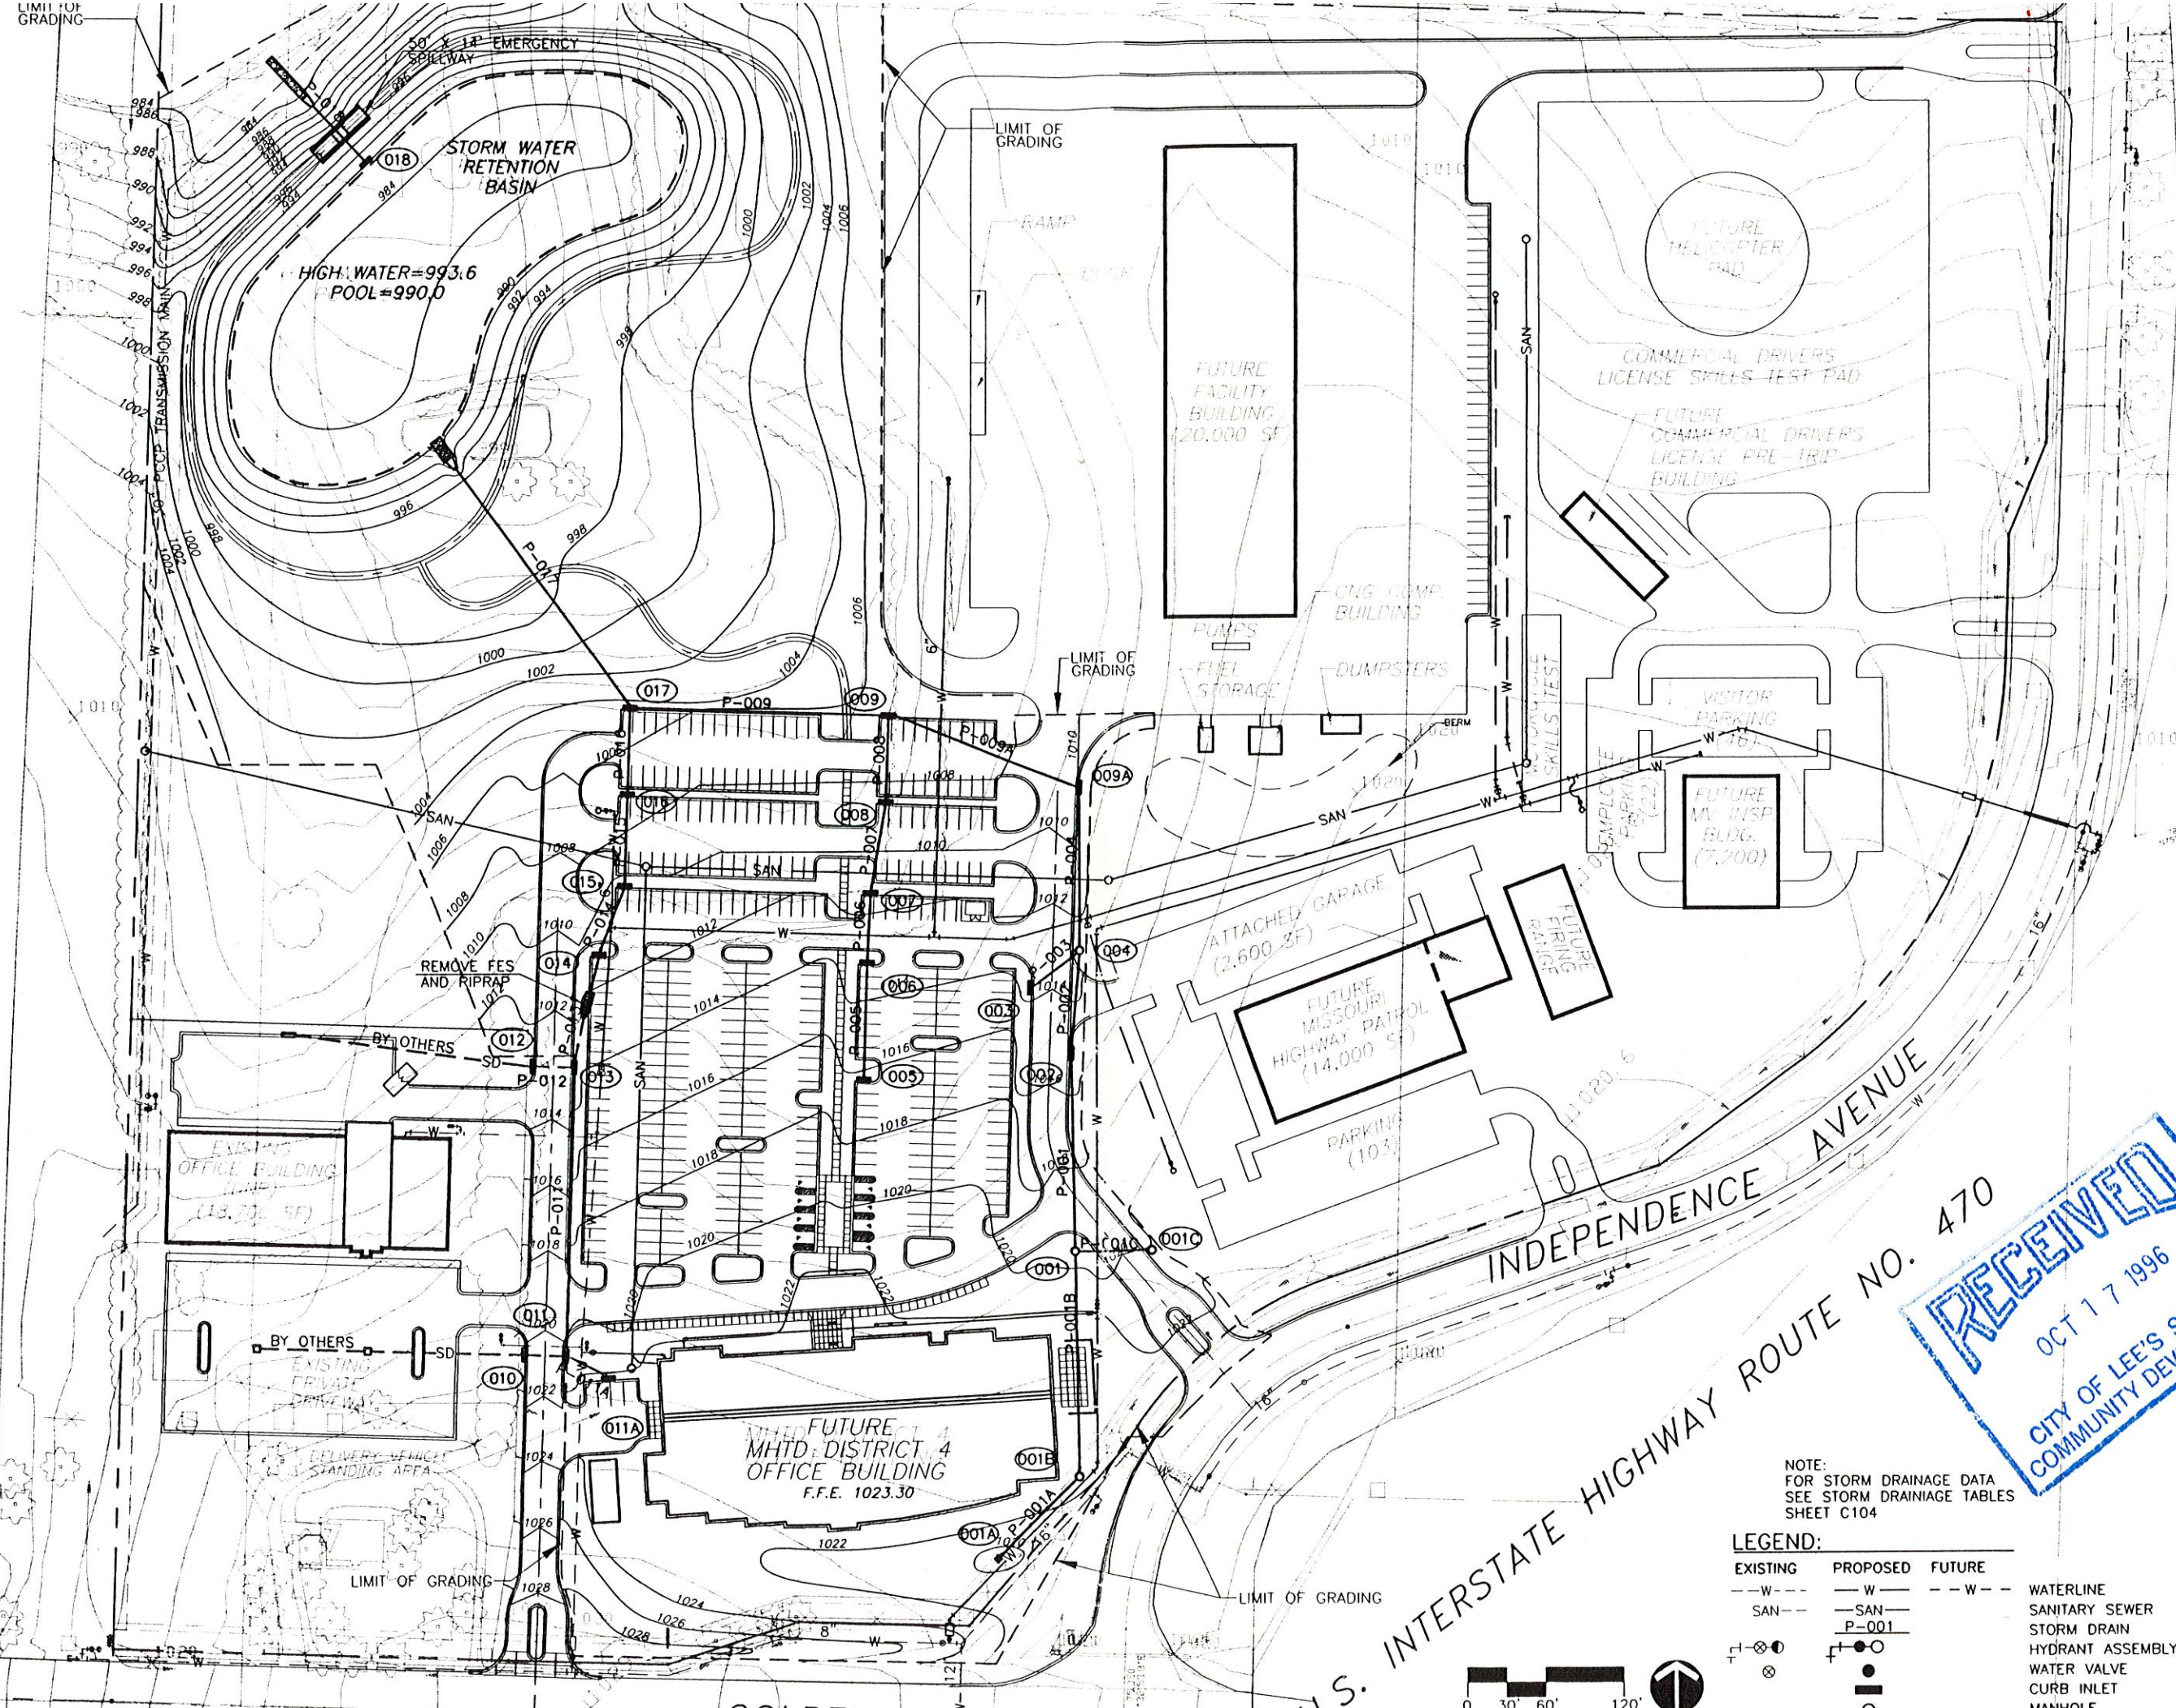

ISSUED
95% REVIEW
BID PKG #1

Gastinger W
Arc

919 B
Kansas City
618 421 8

194
801 White
Kansas CI
918 472 1

RECEIVED
OCT 17 1996
CITY OF LEE'S SUMMIT
COMMUNITY DEVELOPMENT

NOTE:
FOR STORM DRAINAGE DATA
SEE STORM DRAINAGE TABLES
SHEET C104

LEGEND:

EXISTING	PROPOSED	FUTURE	
---W---	---W---	---W---	WATERLINE
-SAN-	-SAN-	-SAN-	SANITARY SEWER
P-001	P-001	P-001	STORM DRAIN
+	+	+	HYDRANT ASSEMBLY
+	+	+	WATER VALVE
+	+	+	CURB INLET
+	+	+	MANHOLE

DISTRICT 4 OF

DEPARTM
HIGHWAY & TR
STATE OF

COBER
LEE'S SUMM



07-605-
95

STORM D
& RET
POND

C1

DATE: 09/10/96
DRAWN: C101.DWG
CHECKED: C101
SCALE: 1"=100'



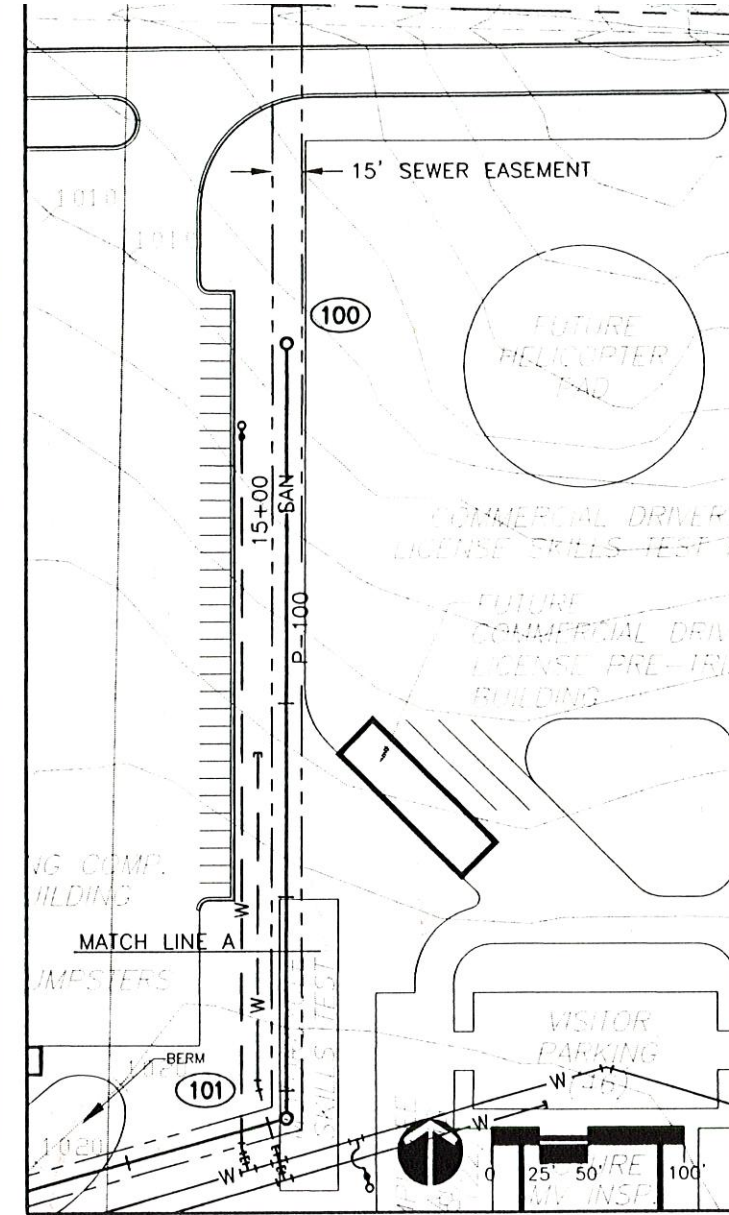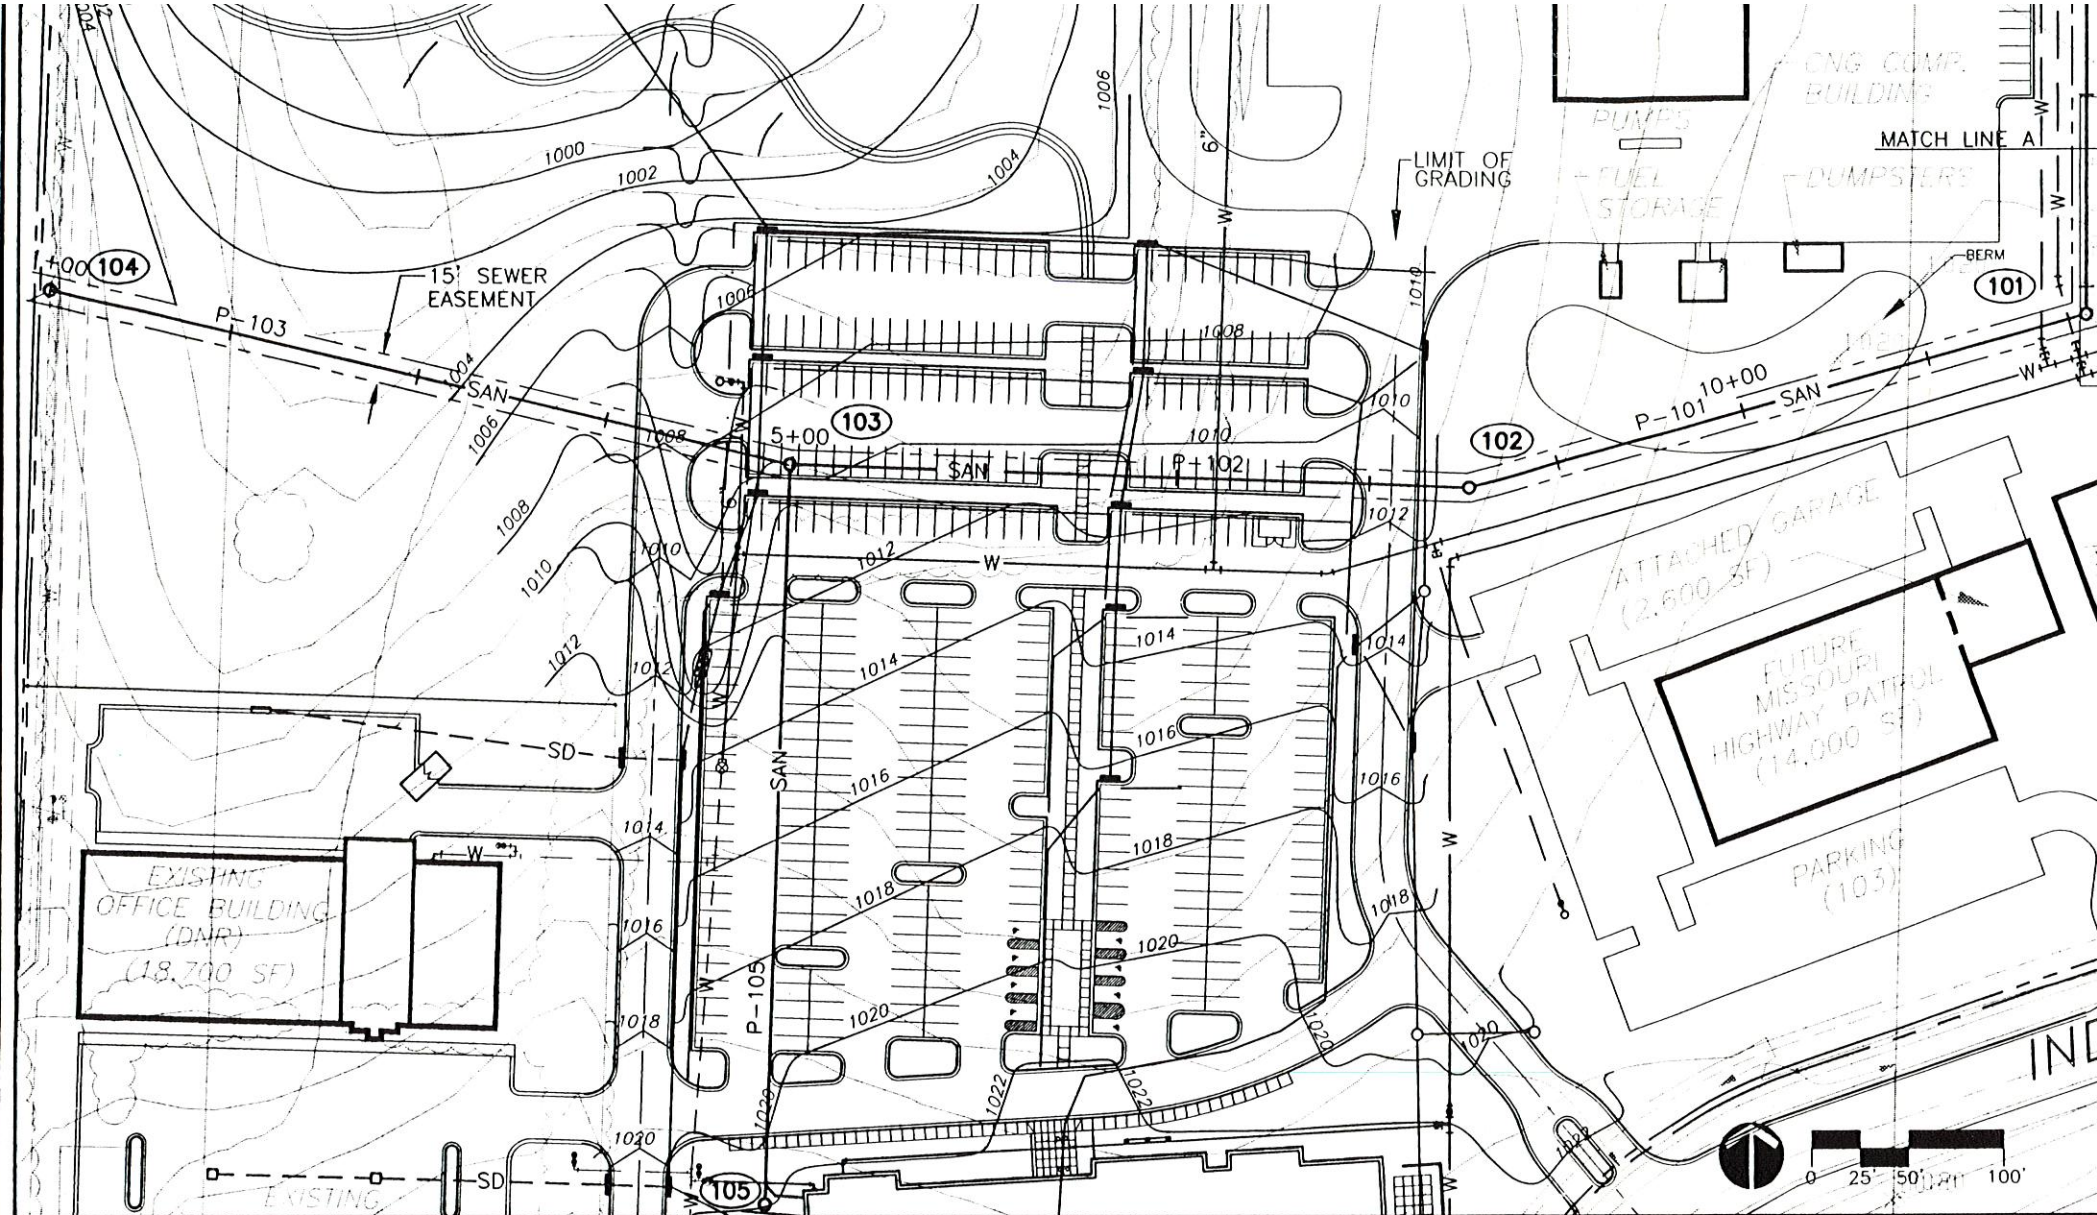

ISSUED
55% REVIEW
BID PKG #1


SITE & INFRA
CONSTRUCTION

**Gastinger Wa
Arch**
900 N.
Kansas City M
918 421 82
HW
901 Walnut
Kansas City
918 472 12

DISTRICT 4 OF
DEPARTMENT
HIGHWAY & TR.
STATE OF


COLUMBIA
LEE'S SUMMIT
07-605-1
953
SANITARY
PLAN
PROJ

C1

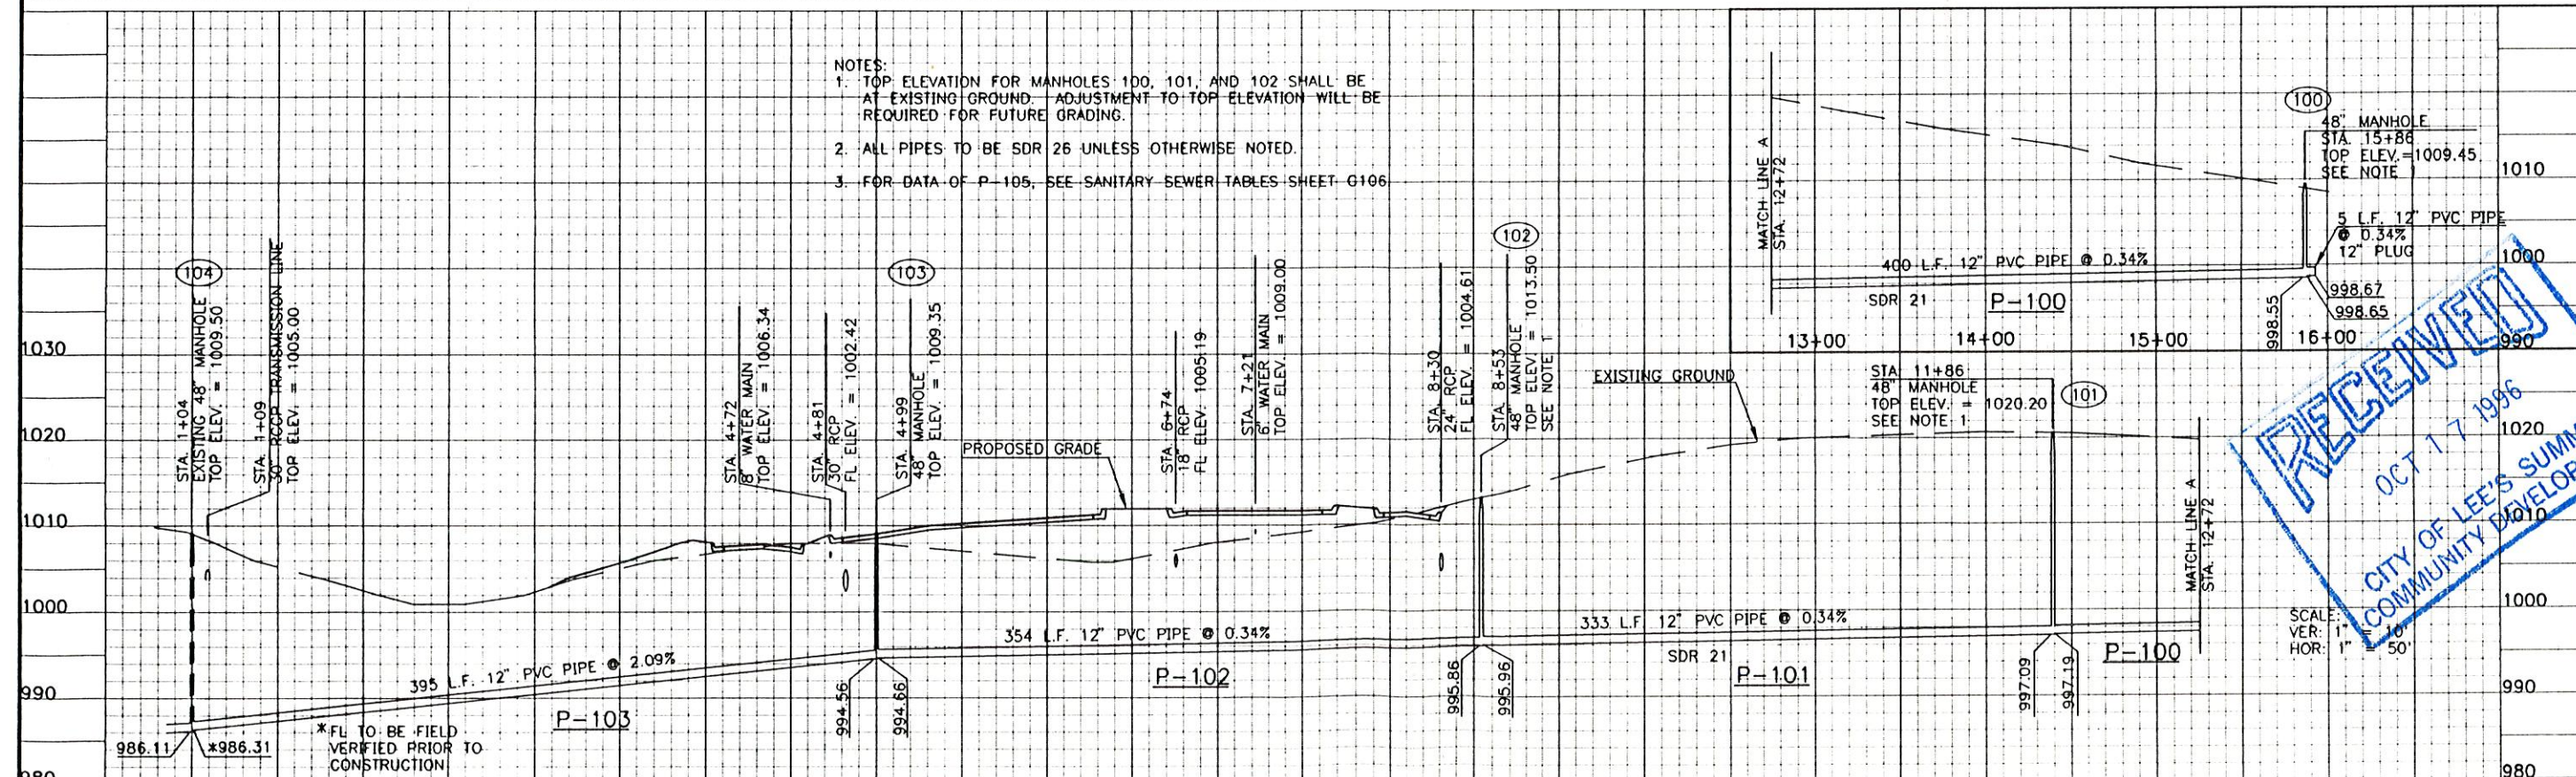

- NOTES:
1. TOP ELEVATION FOR MANHOLES 100, 101, AND 102 SHALL BE AT EXISTING GROUND. ADJUSTMENT TO TOP ELEVATION WILL BE REQUIRED FOR FUTURE GRADING.
 2. ALL PIPES TO BE SDR 26 UNLESS OTHERWISE NOTED.
 3. FOR DATA OF P-105, SEE SANITARY SEWER TABLES SHEET G106

RECEIVED
OCT 17 1996
CITY OF LEE'S SUMMIT
COMMUNITY DEVELOPMENT

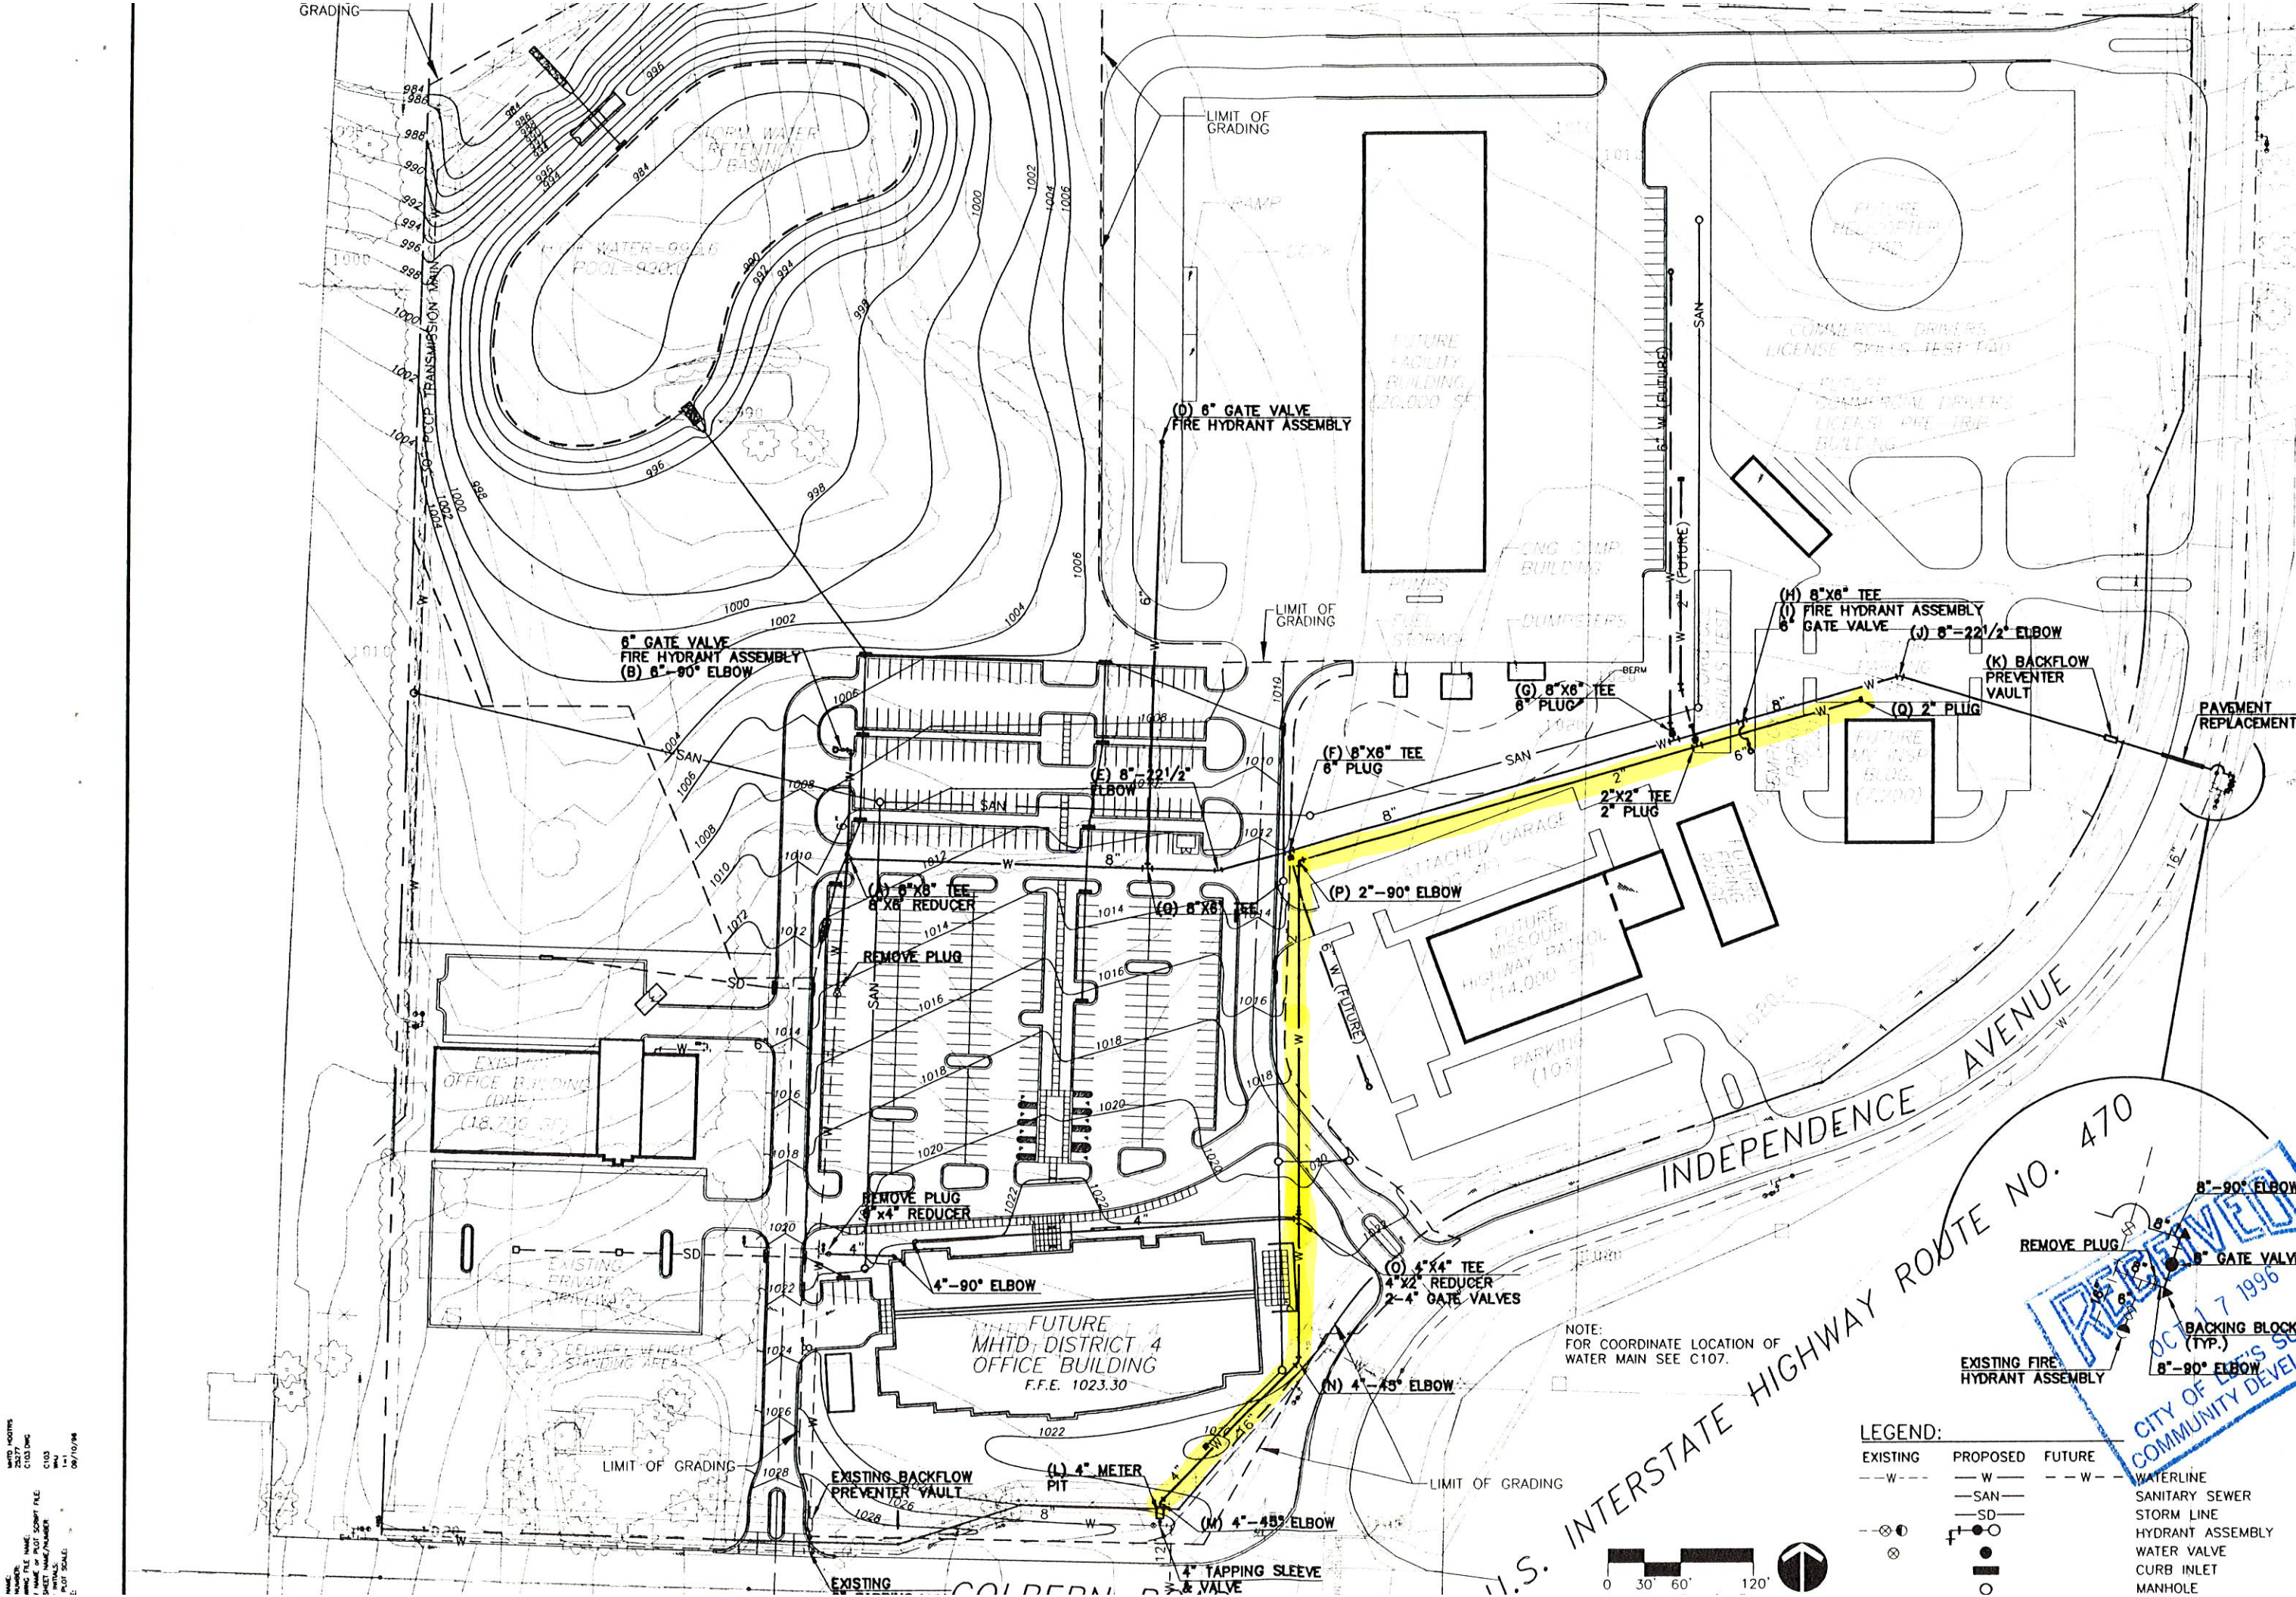

ISSUED
95% REVIEW
BID PKG #1

Gastinger Wa
Arch
910 E
Kansas City, MO
641 421 82
HNT
1901 Walnut
Kansas City
641 472 16

DISTRICT 4 OF

DEPARTMENT
HIGHWAY & TRA
STATE OF


COBURN
LEE'S SUMMIT
07-605-9
9531

WATER MA


C1

- LEGEND:**
- | | | | |
|----------|----------|---------|------------------|
| EXISTING | PROPOSED | FUTURE | |
| ---W--- | W | ---W--- | WATERLINE |
| --- | SAN | --- | SANITARY SEWER |
| --- | SD | --- | STORM LINE |
| ⊗ | ⊗ | ⊗ | HYDRANT ASSEMBLY |
| ⊗ | ⊗ | ⊗ | WATER VALVE |
| ⊗ | ⊗ | ⊗ | CURB INLET |
| ⊗ | ⊗ | ⊗ | MANHOLE |


WMTD 10/10/94
25377
C103 DMC
NAME OF PROJECT
SHEET NAME/NUMBER
INITIALS
DATE
10/10/94

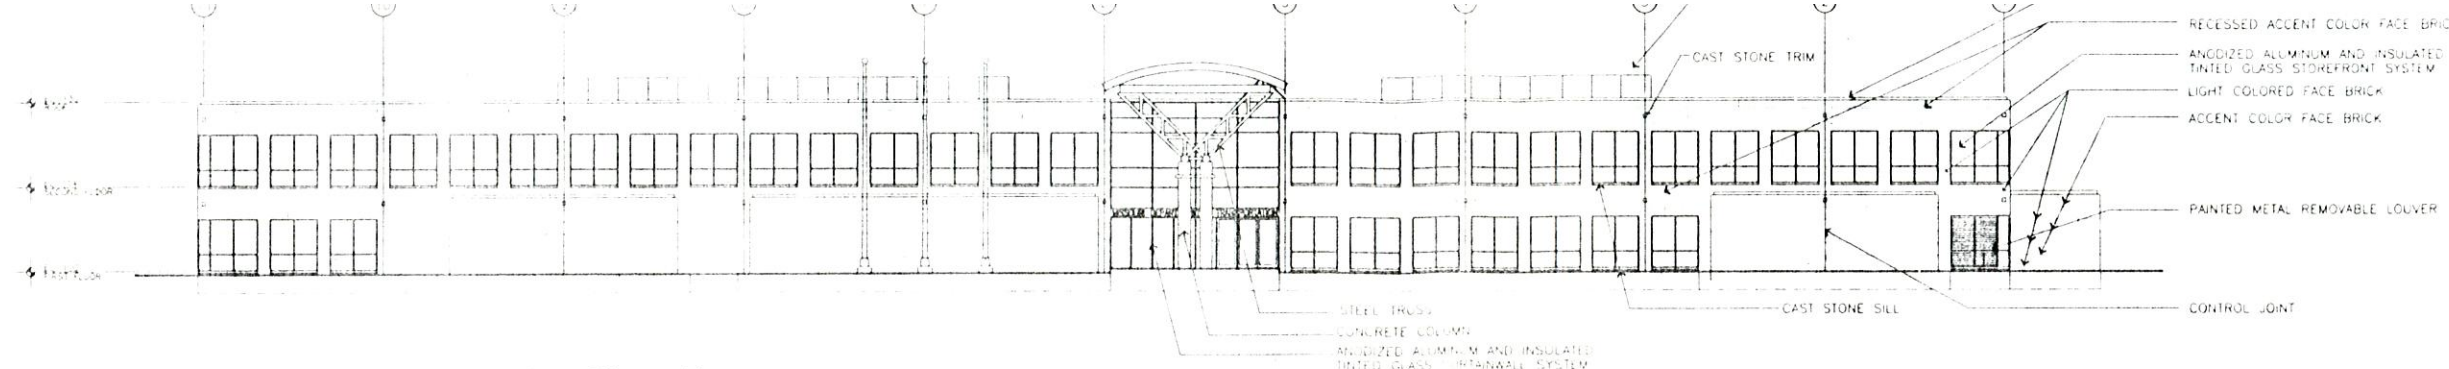


North Elevation
SCALE: 1/2" = 1'-0"

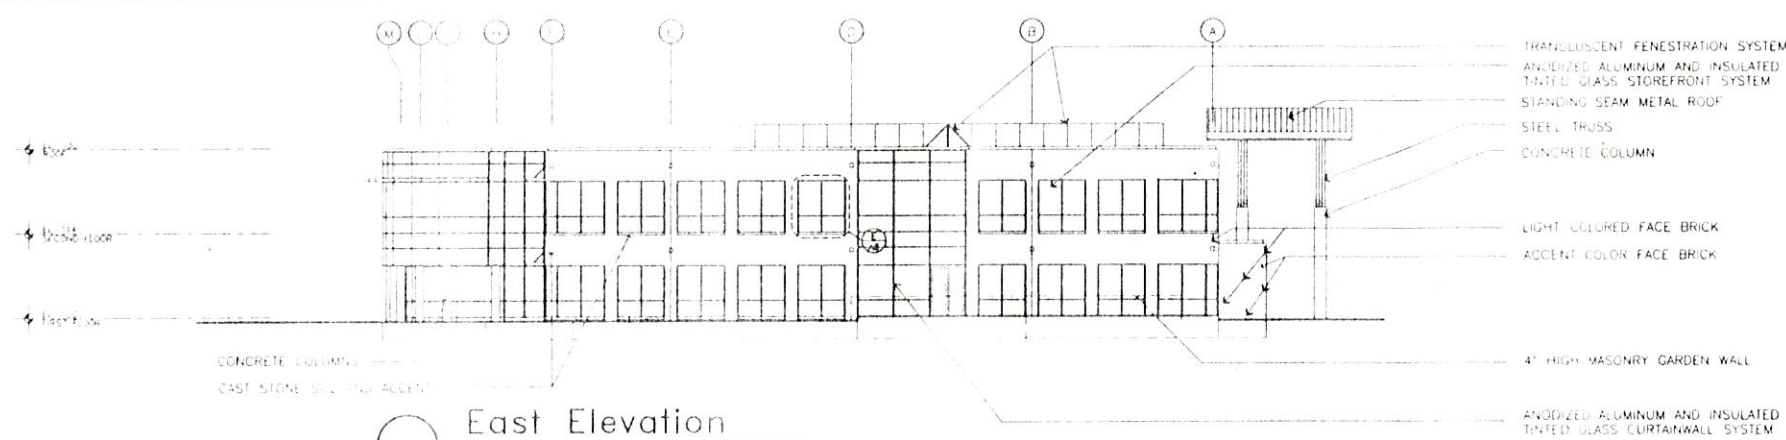


East Elevation
SCALE: 1/2" = 1'-0"

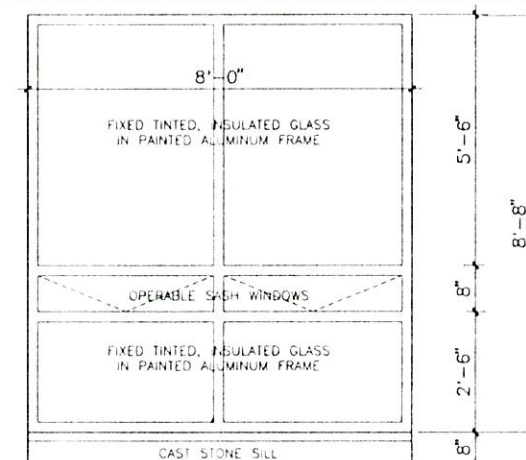


E A6 WINDOW ELEVATION
SCALE: 1/2" = 1'-0"

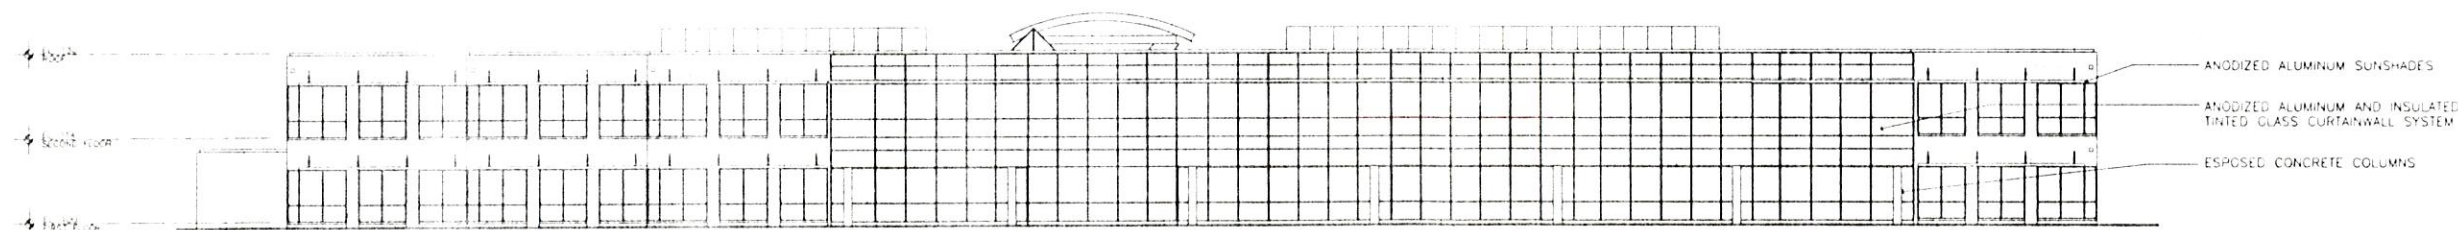


South Elevation
SCALE: 1/2" = 1'-0"

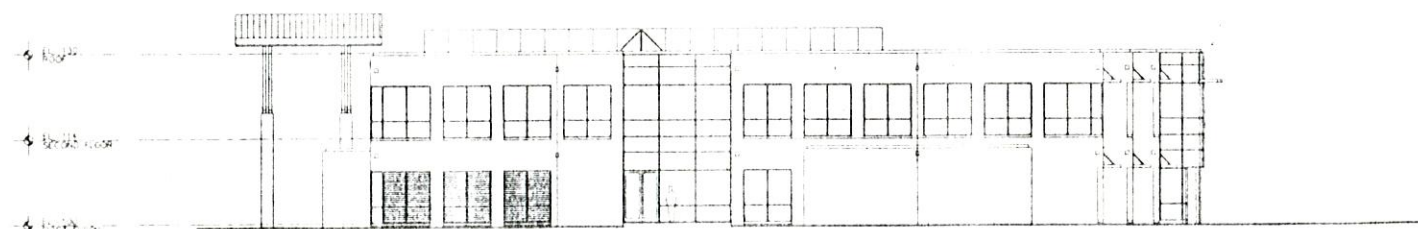

West Elevation
SCALE: 1/2" = 1'-0"

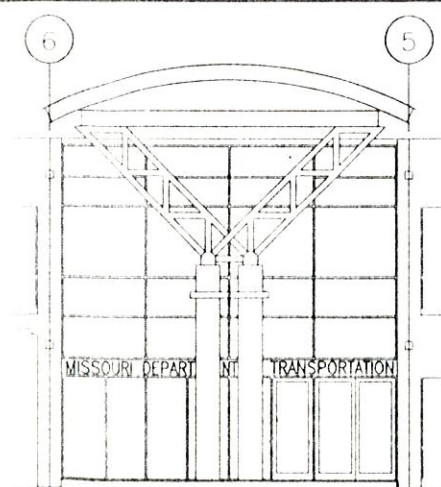

F Canopy Elevations

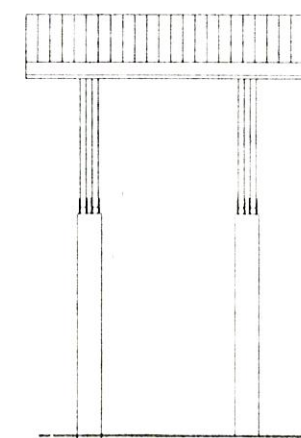

RECEIVED
OCT 17 1996
CITY OF LEE'S SUMMIT
COMMUNITY DEVELOPMENT

1. ALL DIMEN:
BACK OF C
OF BUILDING

SHELL & TENANT IMPROVEMENTS

Kansas City
888-421

H

018 472

100

DISTRICT 4 OF

DEPARTMENT
HIGHWAY & TRANSPORTATION
STATE OF TEXAS

COBER:


07 005

"


SI

LAT00

1

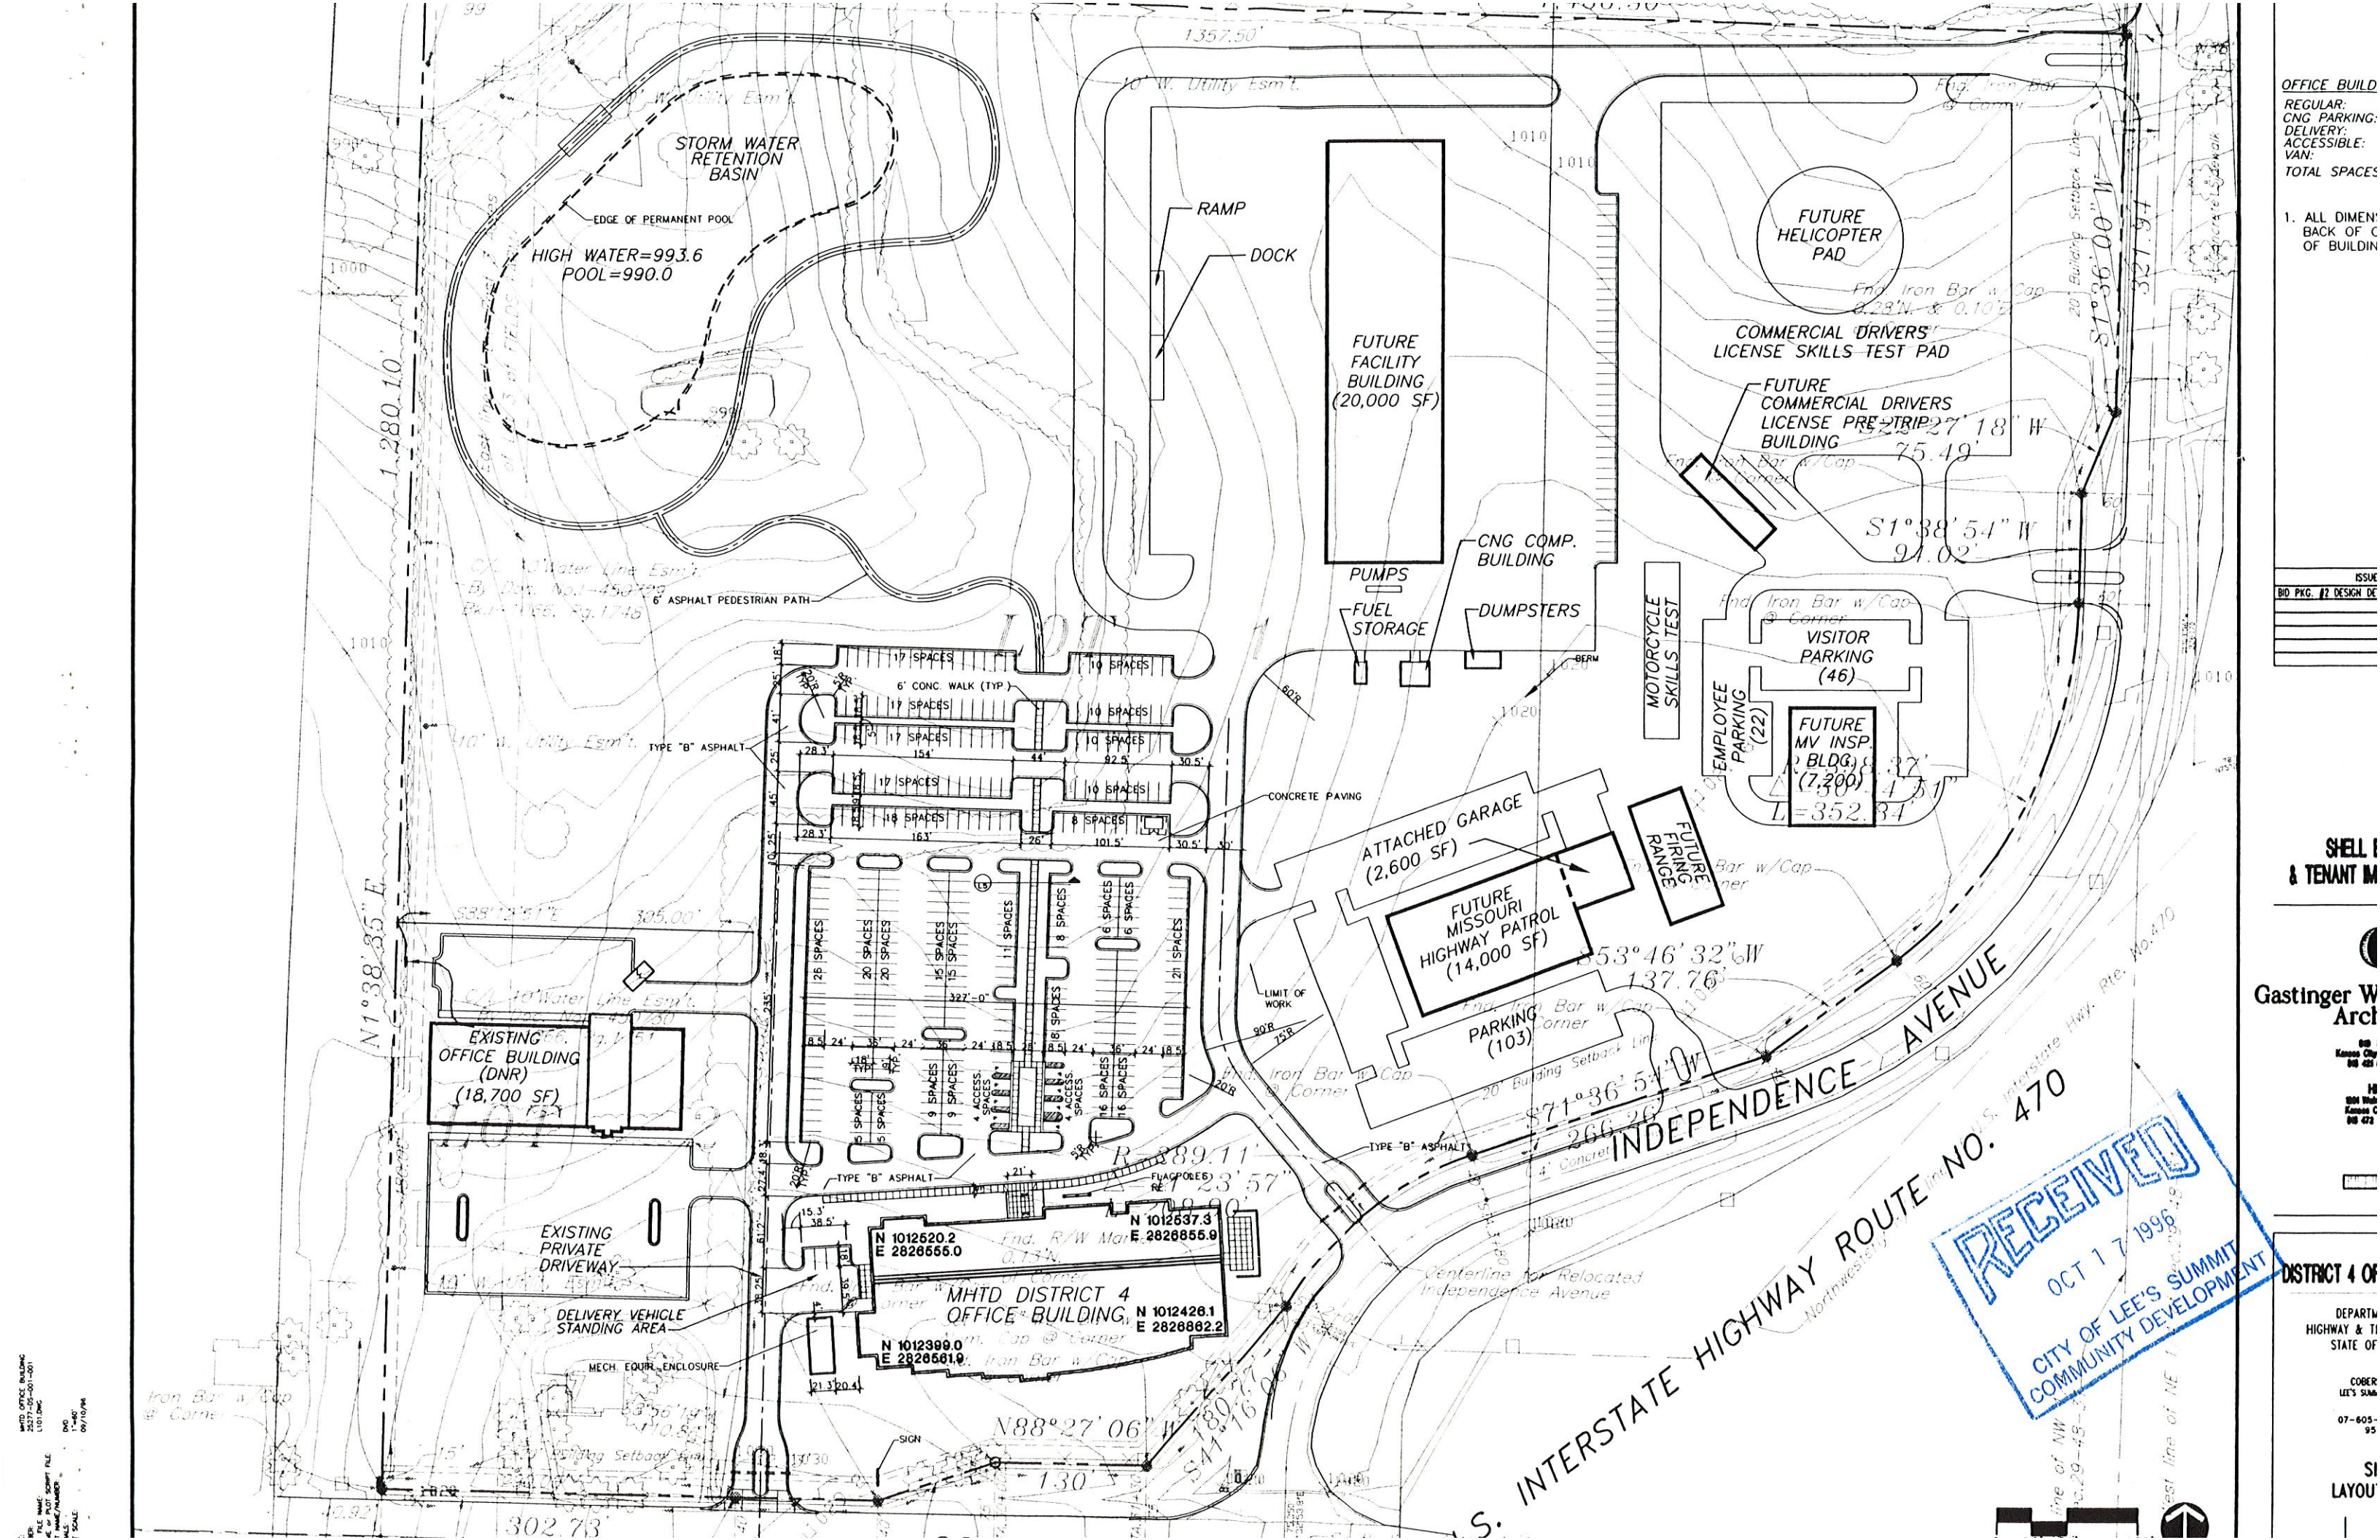

LIMIT OF GRADING

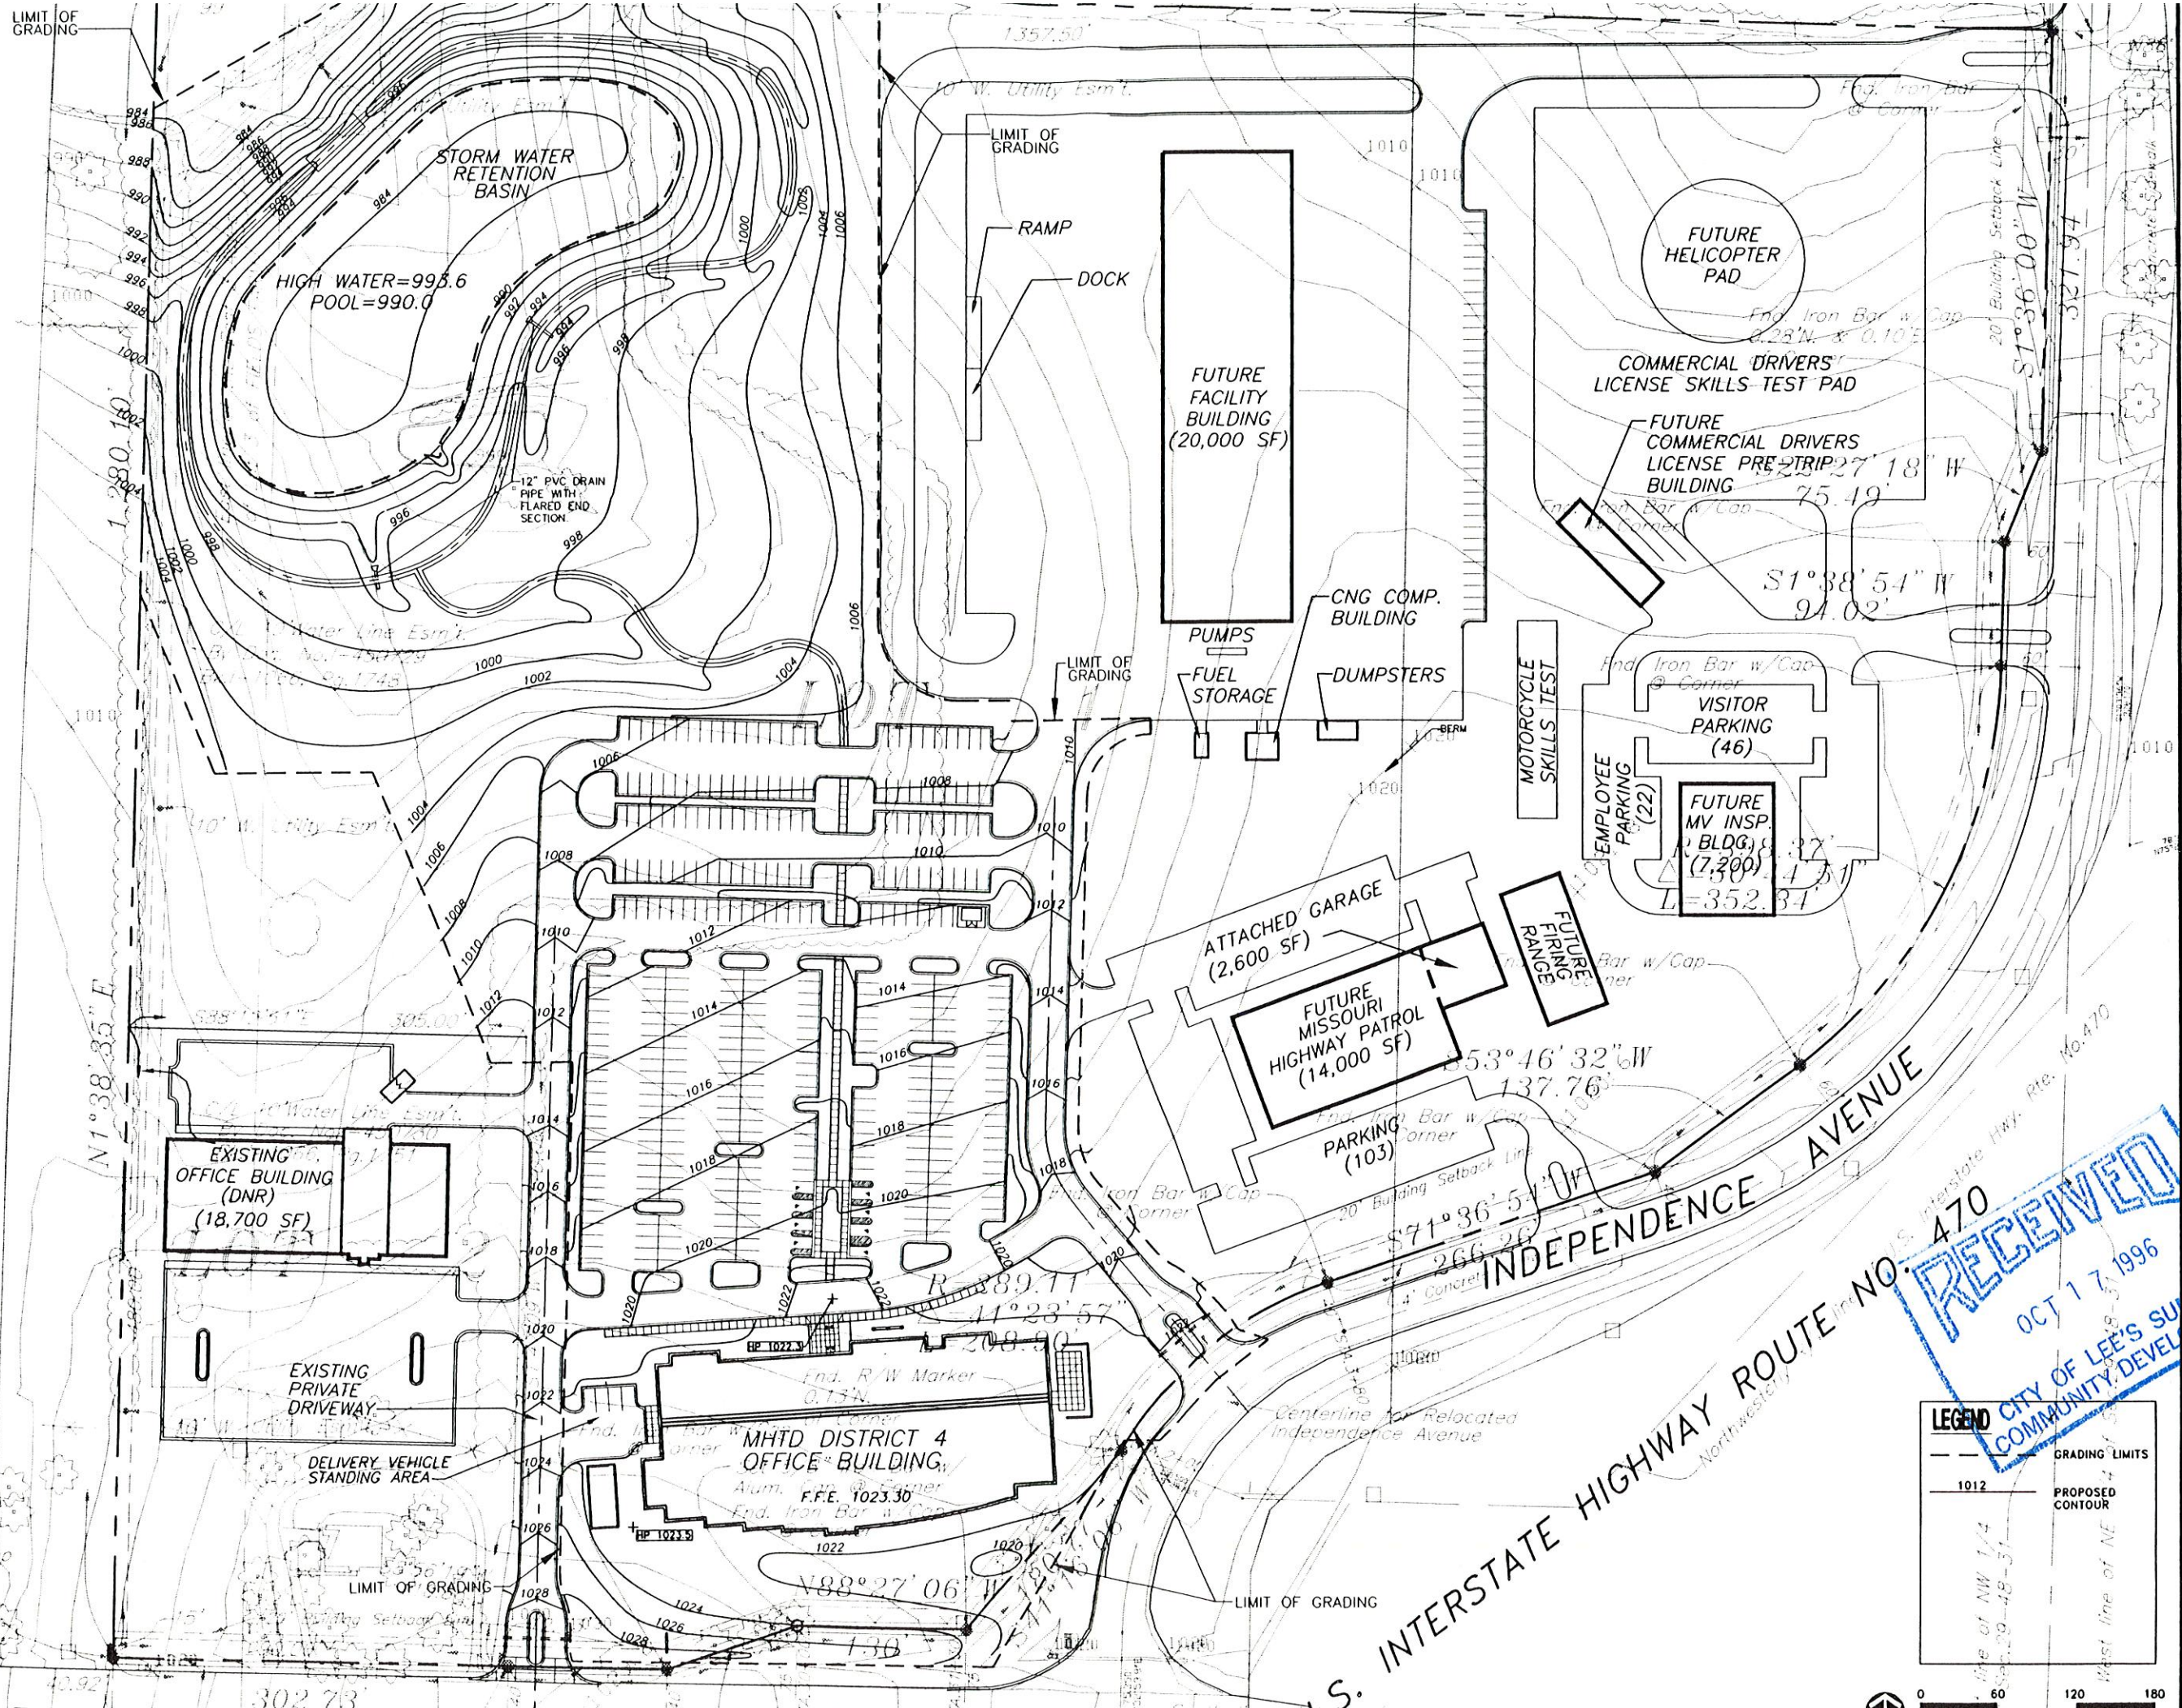

- INTERVAL: 2 FEET
CONTOUR INTERVAL
2. ANY EXISTING VEG OUTSIDE LIMITS OF IS DISTURBED DURING CONSTRUCTION SH BE REPLACED BY THE AS SPECIFIED.
 3. PROPOSED CONTOUR SPOT ELEVATIONS ONLY. ALL AREAS GRADED TO A SMC GROUND SURFACE DRAINAGE AND VIS
 4. REFER TO SITE U1 (SHEET C101) FOR DRAINAGE INFORMAT
 5. ALL DISTURBED ARE BE SEEDED AND S A 6" MIN. DEPTH FINE GRADE, FERT SEED PER SPECIFI
 6. PROVIDE A 1" PE MINIMUM HEIGHT OF TOPSOIL IN AL LANDSCAPED ISLA
 7. CONTRACTOR SHAI RESPONSIBLE FOR FIELD VERIFICATION TOPOGRAPHY BASE BID PKG. #1 SITE INFRASTRUCTURE 1 CONSTRUCTION DO DATED TO TOPOGRAPHY SHAL TO THE FOLLOWING BASED ON THE PR GRADING CONTRAC CONTACT THE ARC A CONFLICT EXIST
- STORM DETENT AND ADJACENT SHALL BE EQU ELEVATIONS SH
 - PARKING AREA EQUAL TO 1'- ELEVATIONS SH
 - BUILDING AREA EQUAL TO 2'- ELEVATIONS SH

ISSUED
95% REVIEW BID PKG #1
BID PACKAGE DESIGN DEV

SHELL B
& TENANT IM

Gastinger W
Arch


08 01
Kansas City
08 02 1
08 03
08 04
RECEIVED
OCT 17 1996
CITY OF LEE'S SUMMIT
COMMUNITY DEVELOPMENT

LEGEND

—	GRADING LIMITS
1012	PROPOSED CONTOUR

DISTRICT 4 OF
DEPARTM
HIGHWAY & TI
STATE OF
COLBER
LEE'S SUM
07-605-
95
GRADIN

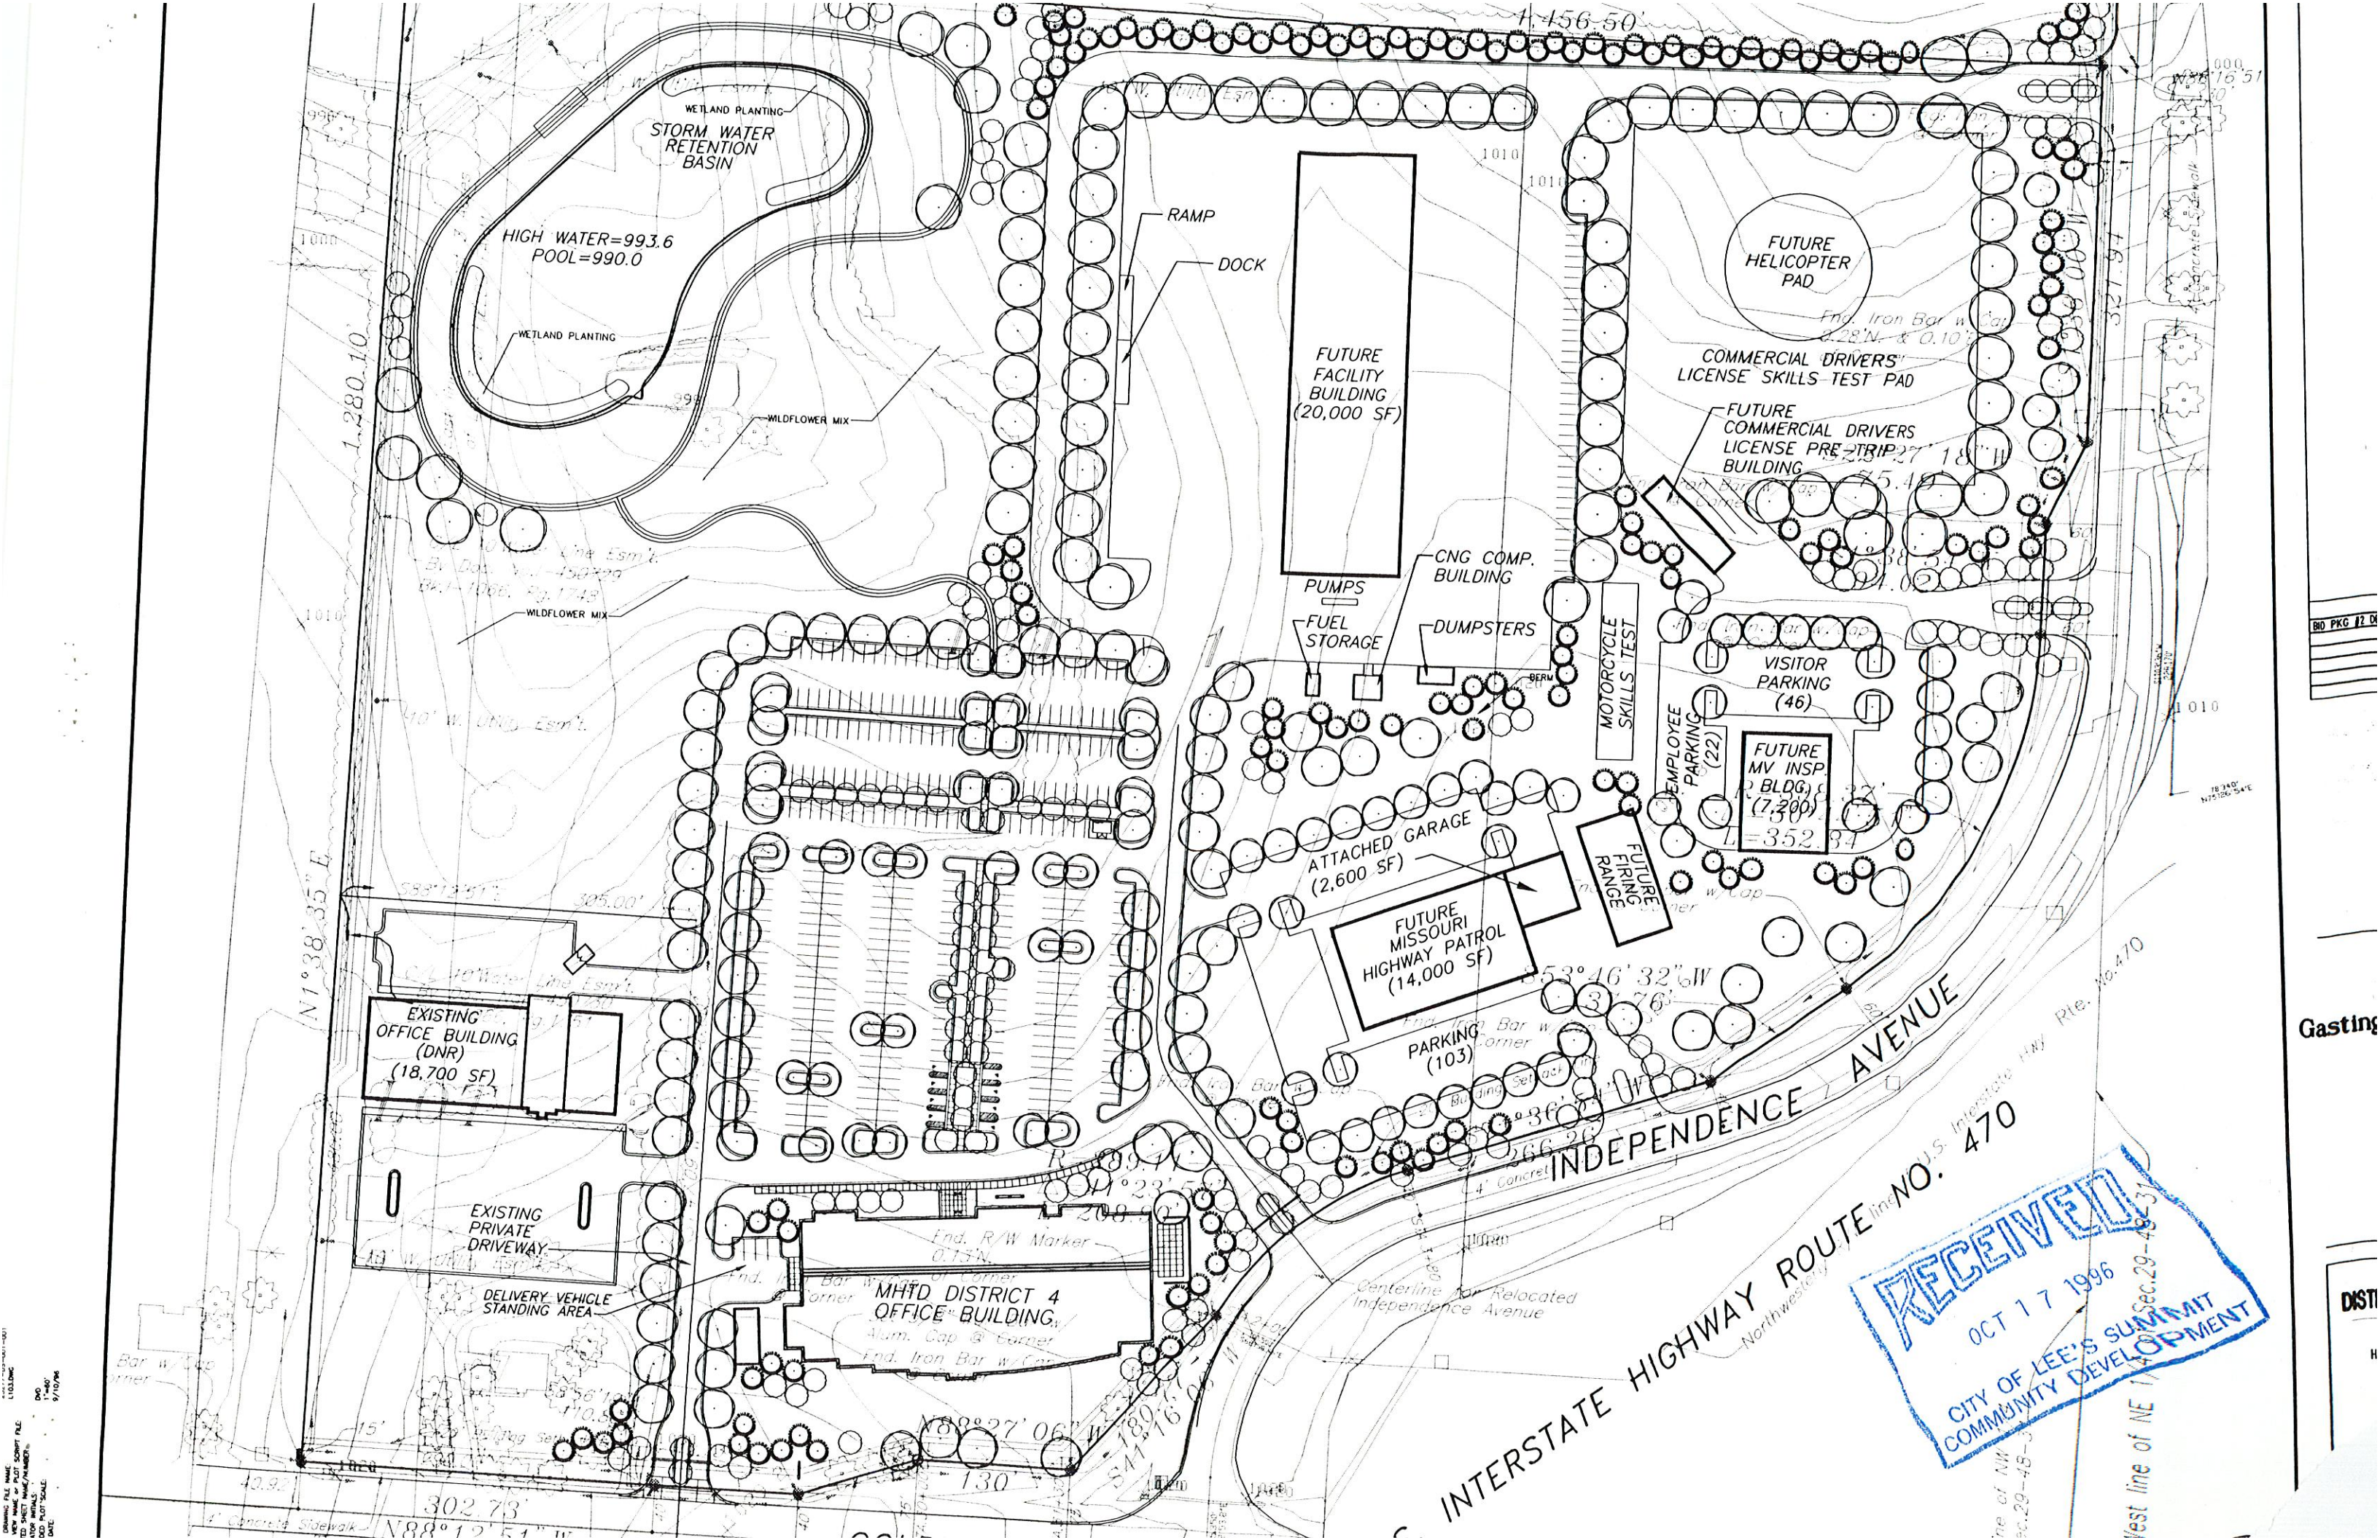

BID PKG #2 OF

Gastings

DIST

RECEIVED
OCT 17 1996
CITY OF LEE'S SUMMIT
COMMUNITY DEVELOPMENT