

W. LEE RHoad AIA ARCHITECT  
13925 WOODBRIDGE ST PLATTE CITY MO 64079  
LEERHoad.COM 816-944-6588 LEERHoad@GMAIL.COM


NEW OUTDOOR DINING AREA  
Smitty's Oasis  
801-815 NE LAKEWOOD - LEE'S SUMMIT, MISSOURI

COVER PLAN  
Project number 25-35  
Date 7-19-23 REV 1 OCT 11 23

A0  
Scale 1" = 30'-0"

SHEET LIST:  
A0 Cover / 3D / Code Data - Review Notes  
A1 Ground Level Plan  
A2 Elevations  
A3 Deck Sections  
A4 Deck Plan / 3D  
A5 Deck Framing / Dtls  
A6 Footings Plan  
7 PAGES




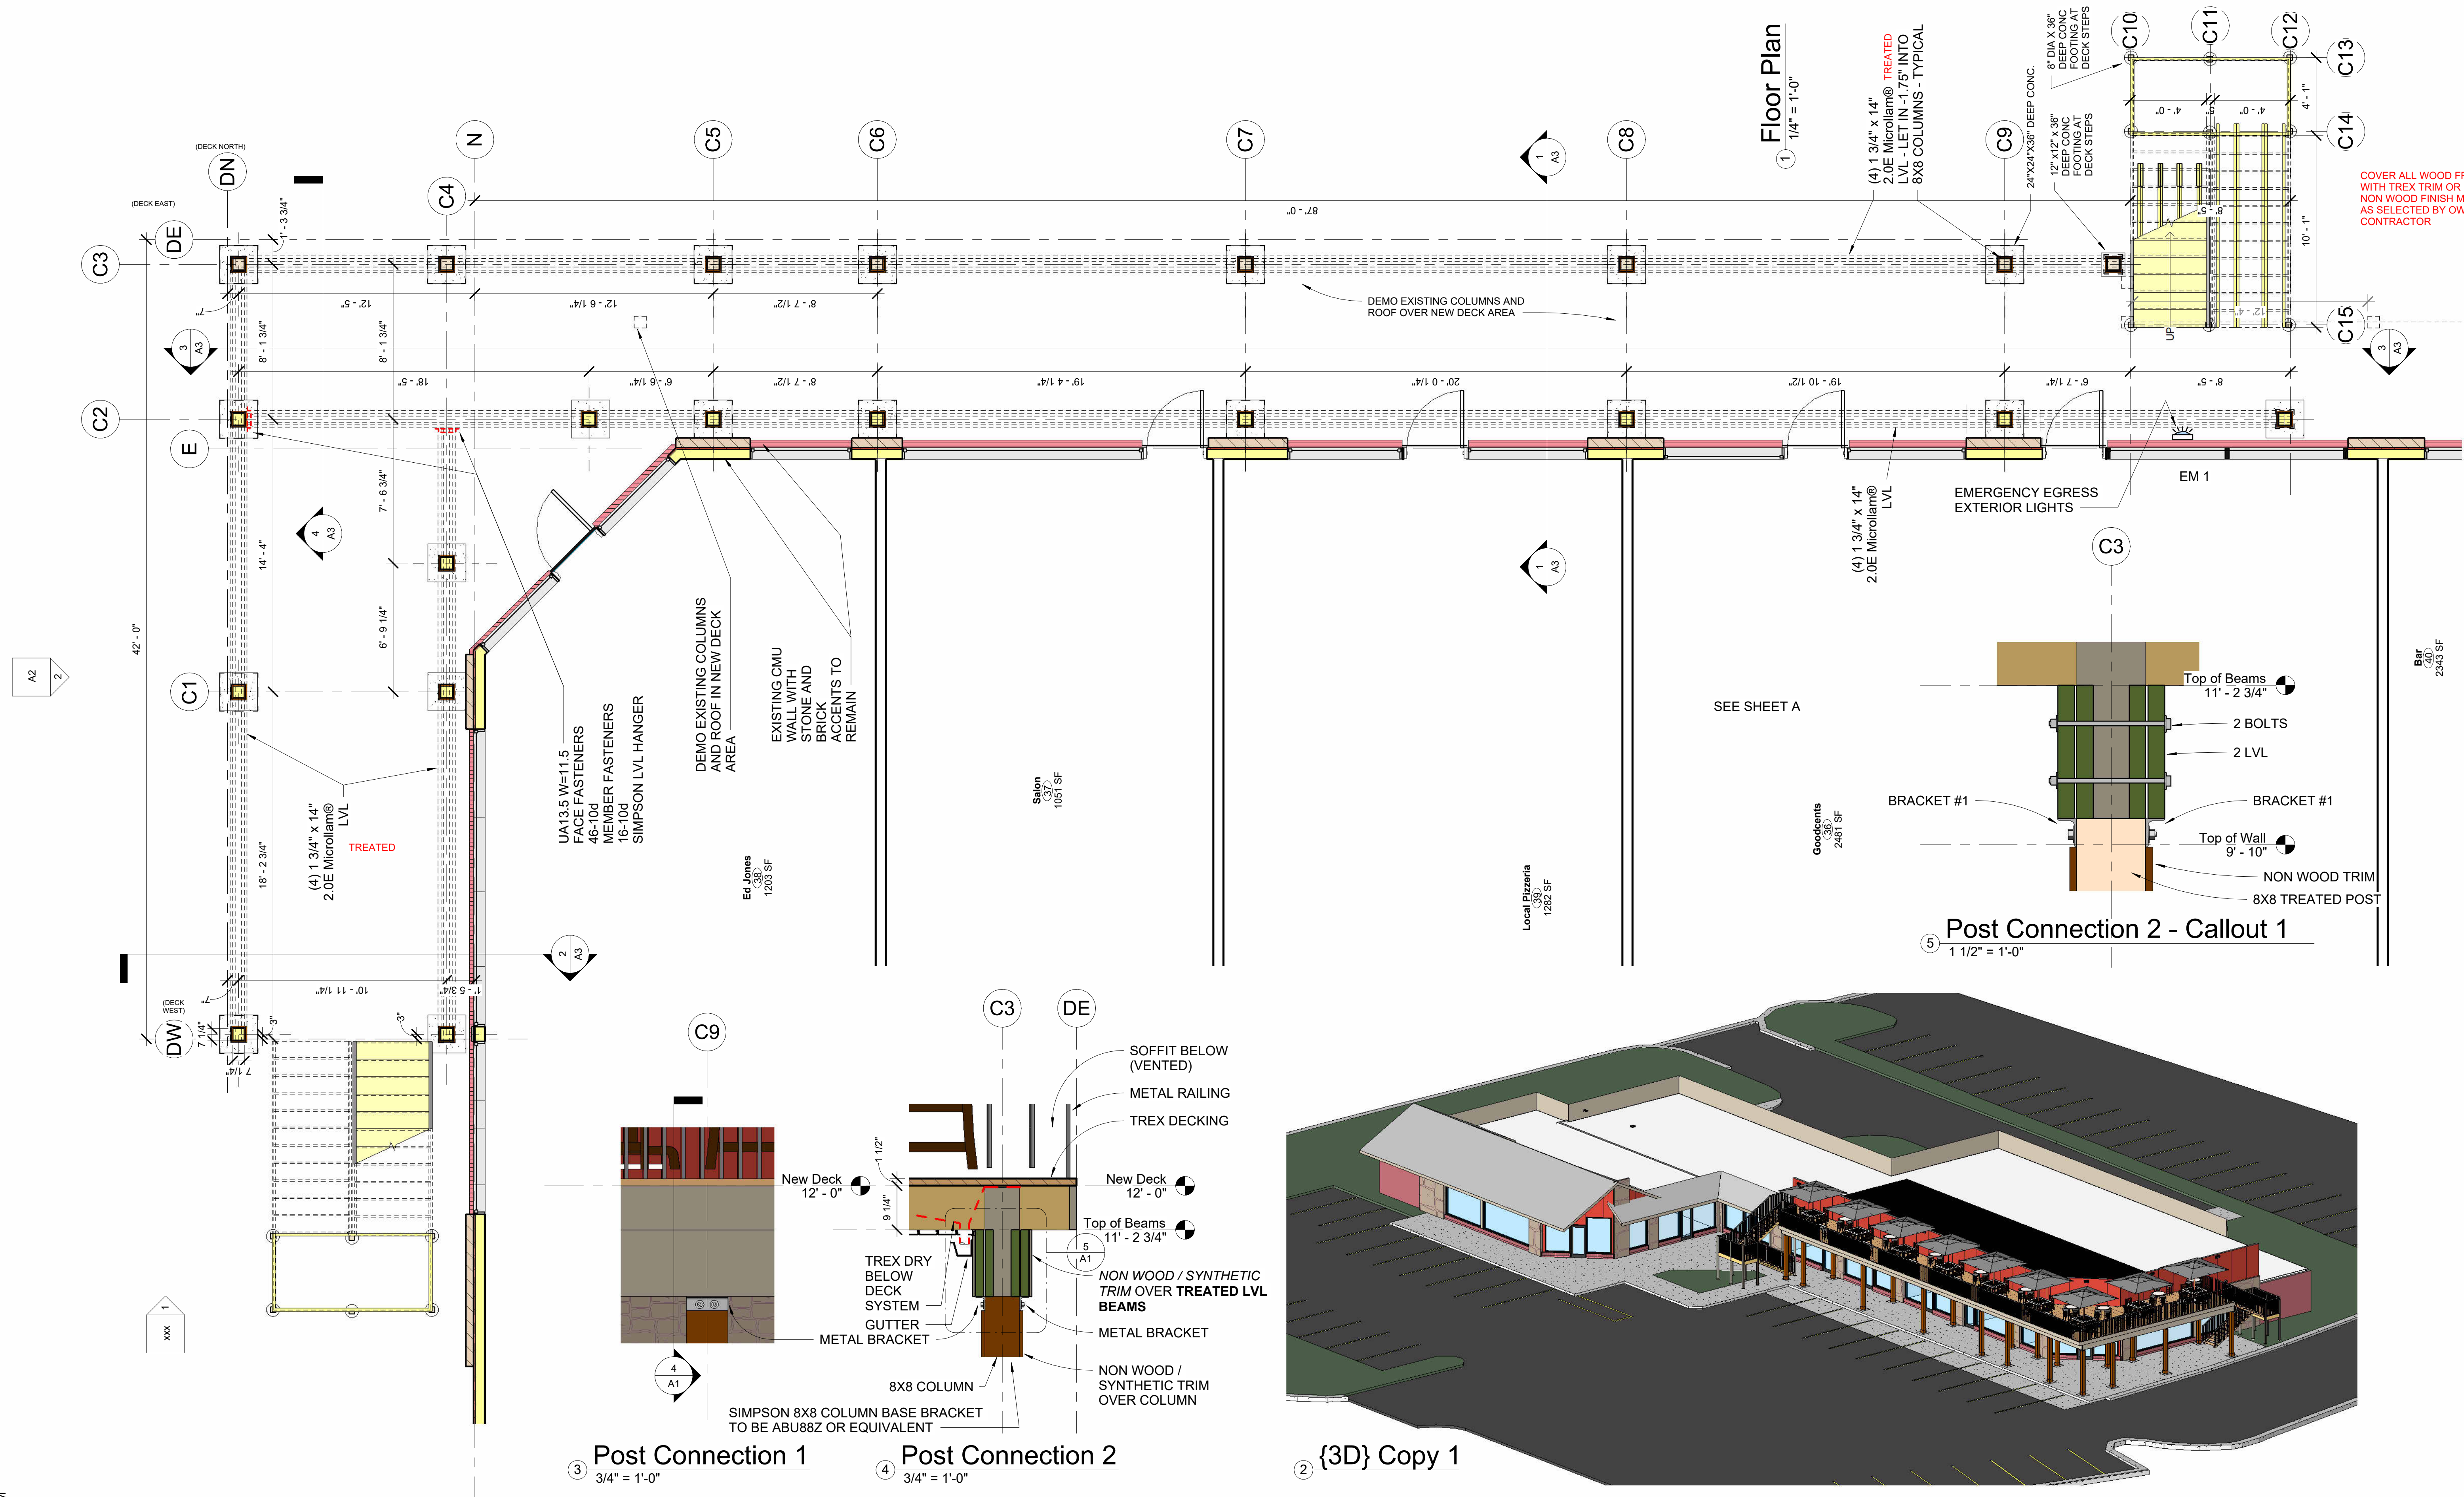

**2018 CODE NOTE:** Plans, engineering calculations, diagrams and other data shall comply with the 2018 International Residential Code. **ALL ASPECTS OF CONSTRUCTION TO FOLLOW 2018 IRC**

**W. LEE RHoad AIA ARCHITECT**  
13925 WOODBRIDGE ST PLATTE CITY MO 64079  
LEERHoad.COM 816-944-6588 LEERHoad@GMAIL.COM

**NEW OUTDOOR DINING AREA**  
Smitty's Oasis  
801-815 NE LAKEWOOD - LEE'S SUMMIT, MISSOURI

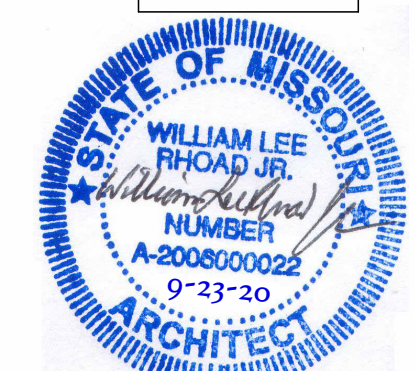



First Floor Plan	23-35	7-19-23 REV 1 OCT 11 23
Project number	23-35	
Date		
A1		
Scale As indicated		



10/20/2023 11:31:53 AM


all wood to be covered with non wood TREX trim OR EQUIVALENT - see notes on cover sheet

OCTOBER 20 2023

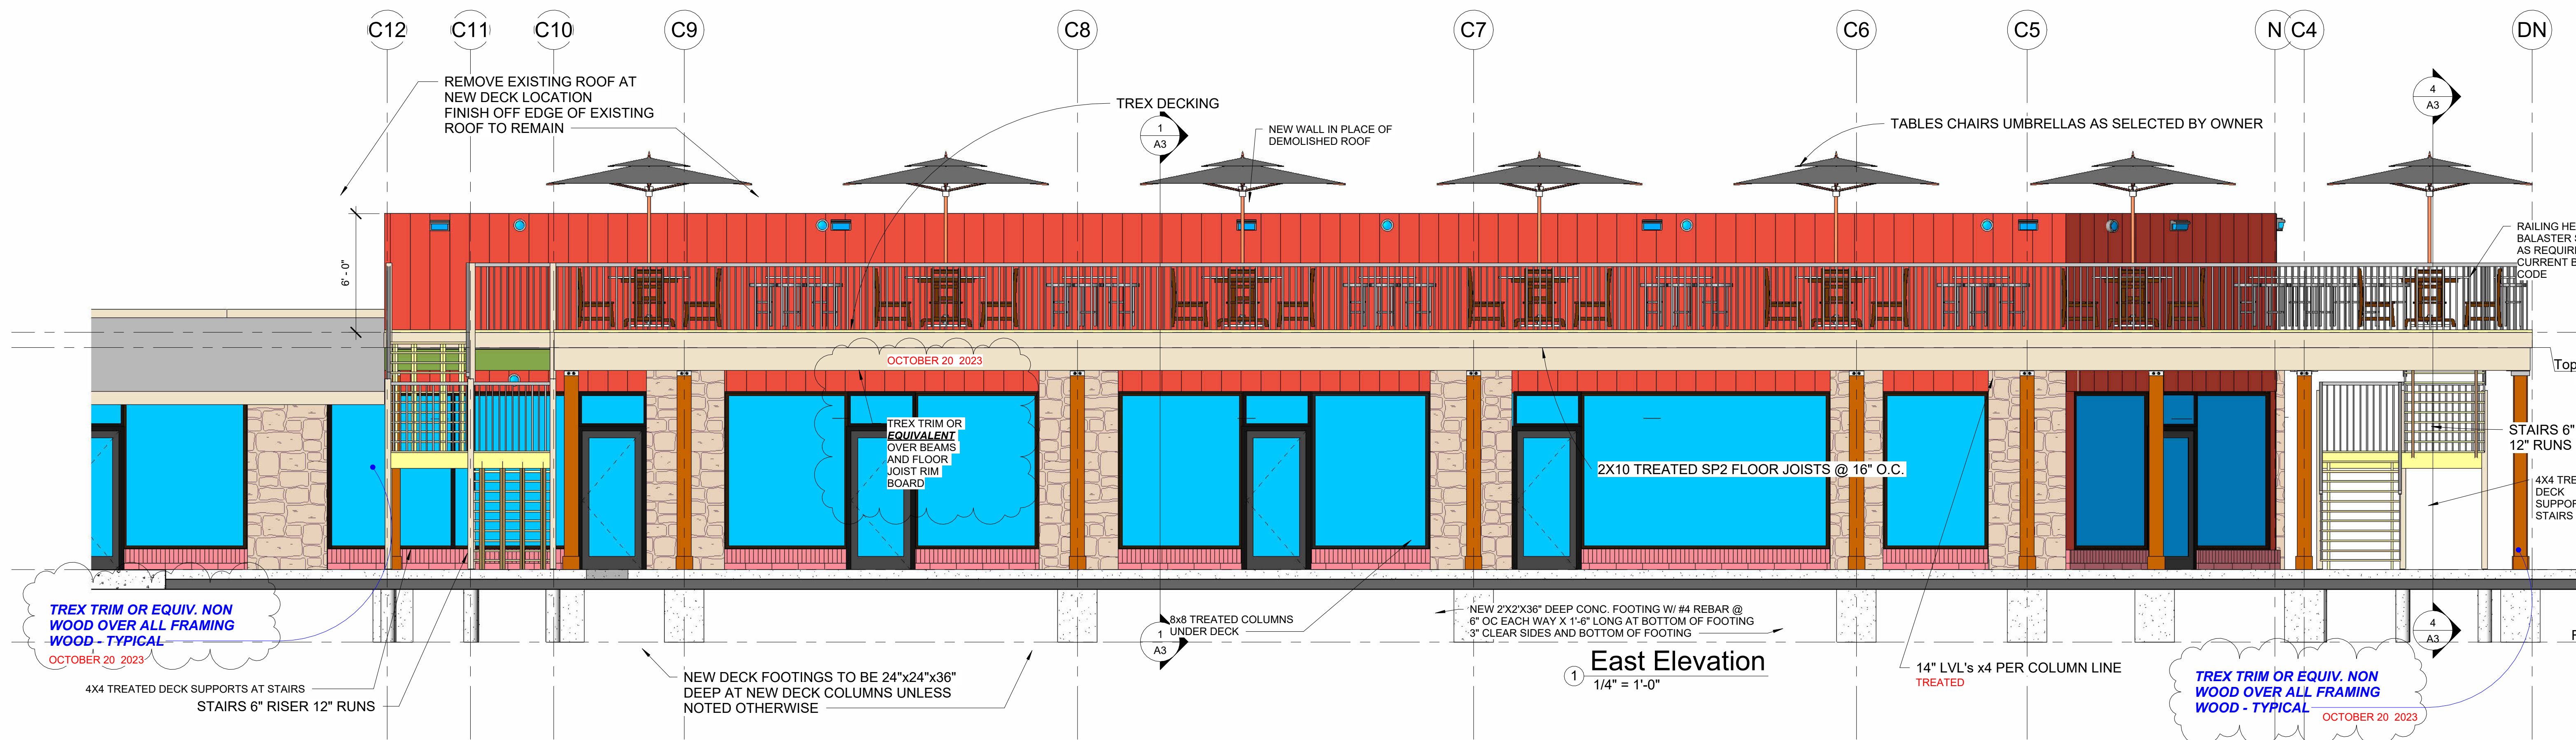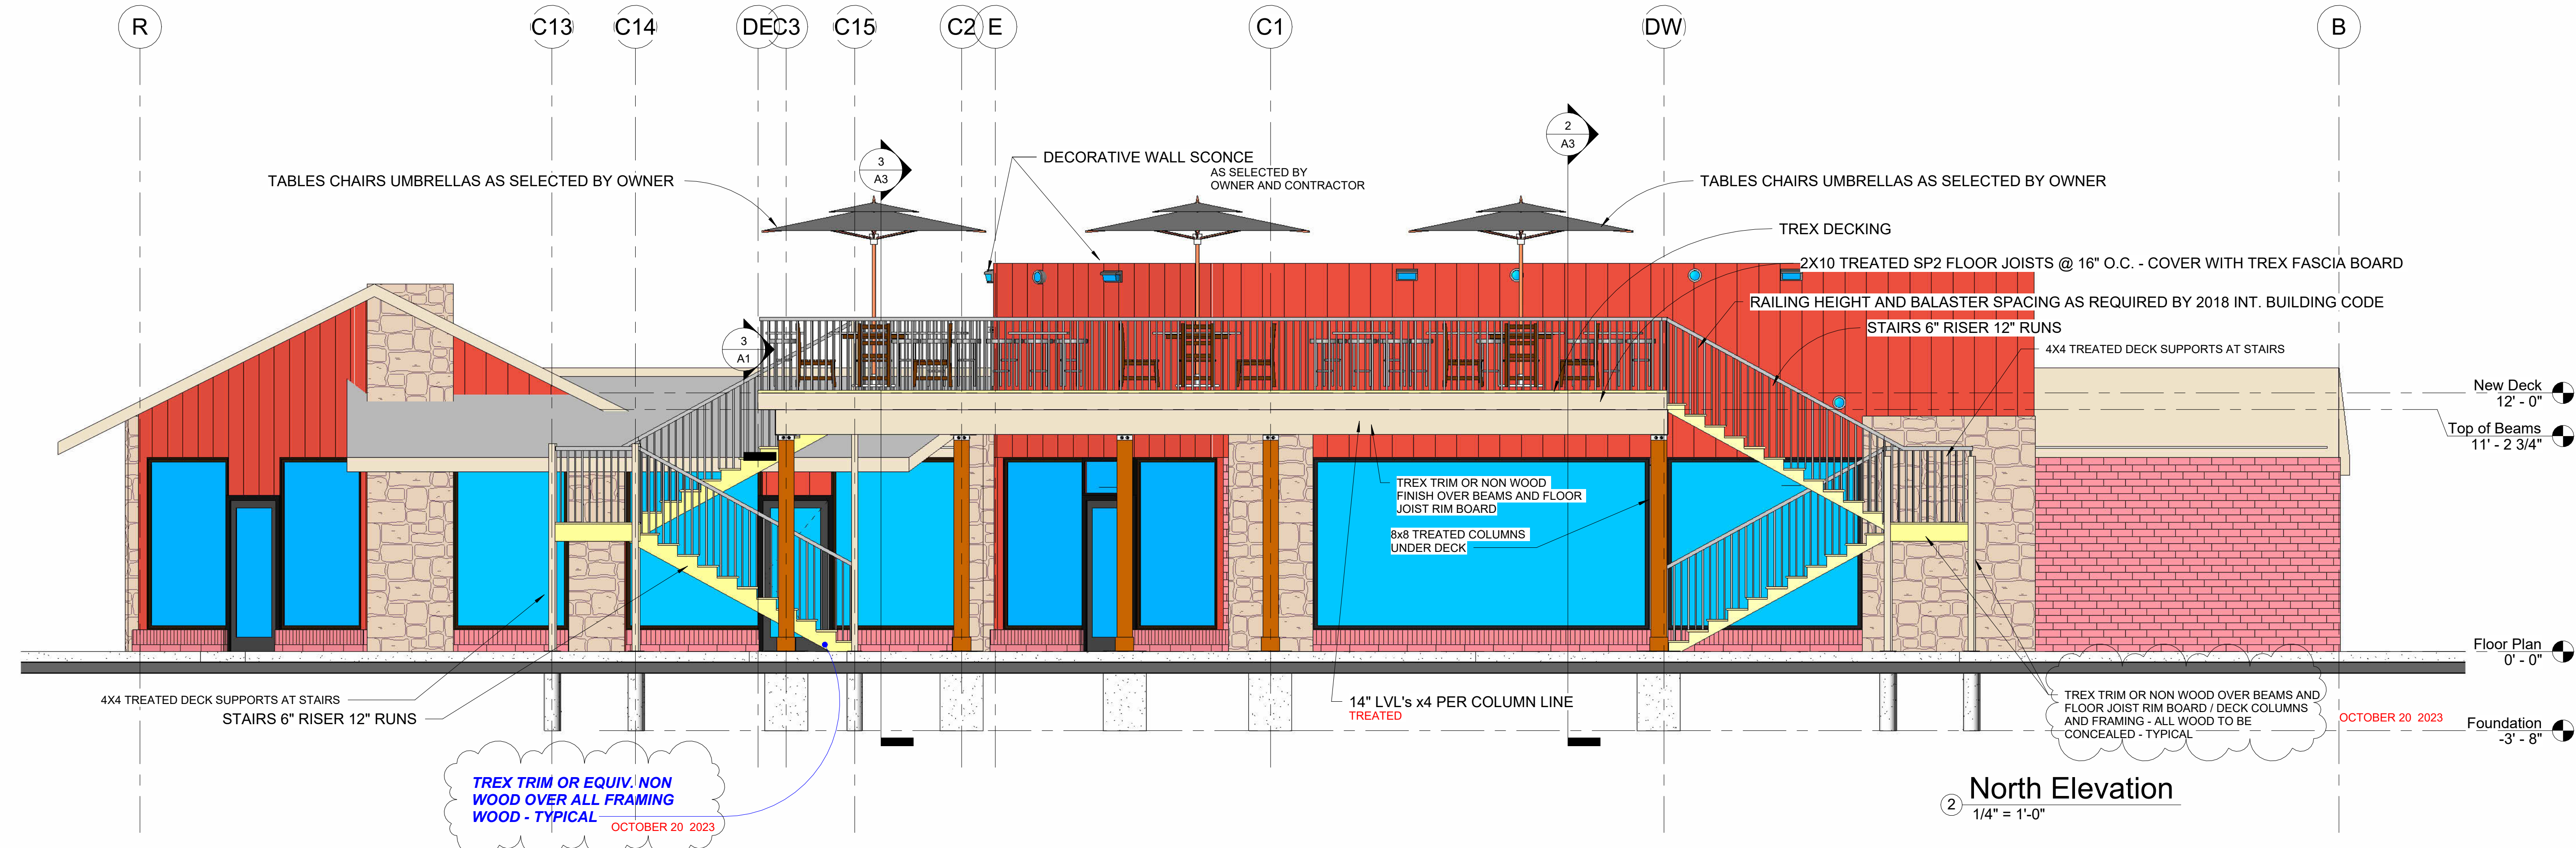


W. LEE RHoad AIA ARCHITECT  
13925 WOODBRIDGE ST PLATTE CITY MO 64079  
LEERHoad.COM 816-244-6588 LEERHoad@GMAIL.COM

NEW OUTDOOR DINING AREA  
Smitty's Oasis  
801-815 NE LAKEWOOD - LEE'S SUMMIT, MISSOURI

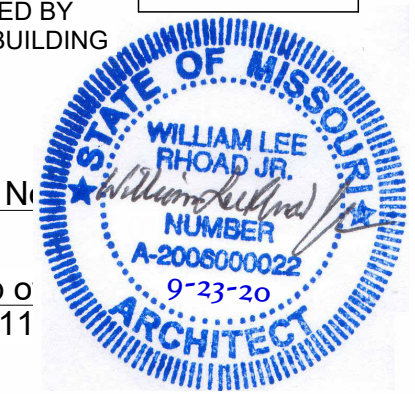


Elevations	
Project number	23-35
Date	7-19-23 REV 1 OCT 11 23
A2	
Scale 1/4" = 1'-0"	




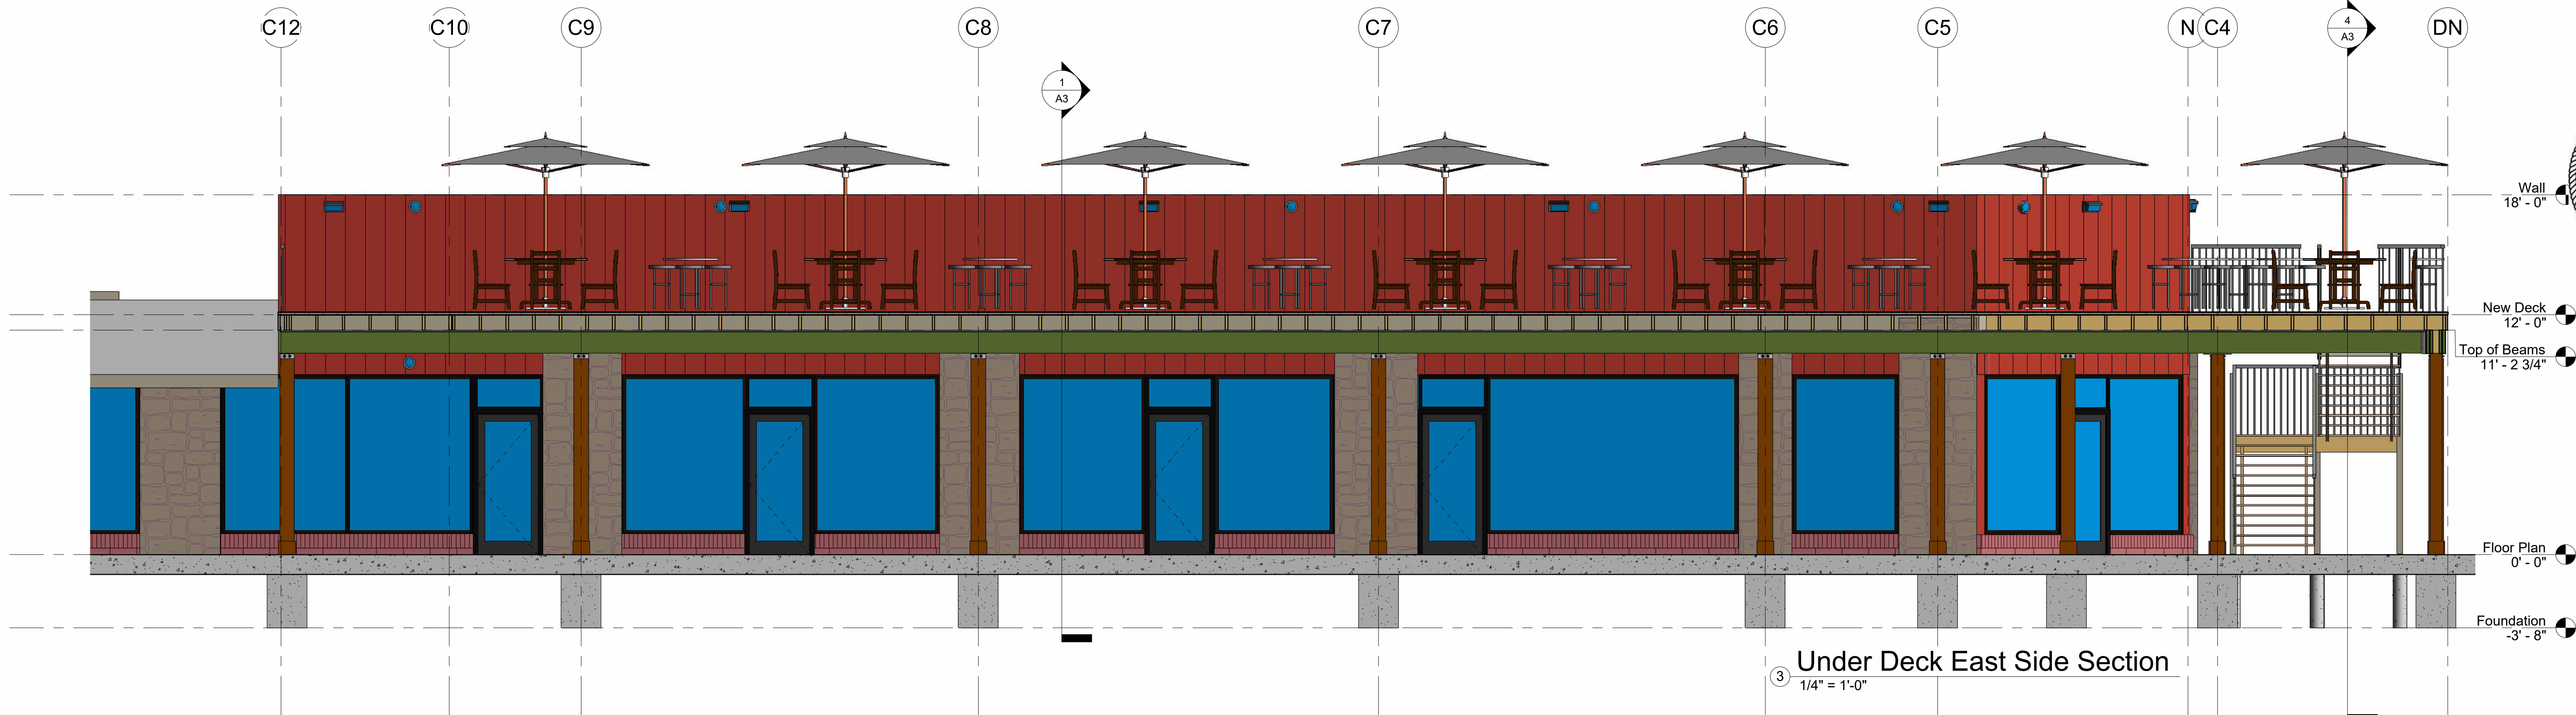


③ Under Deck East Side Section  
1/4" = 1'-0"

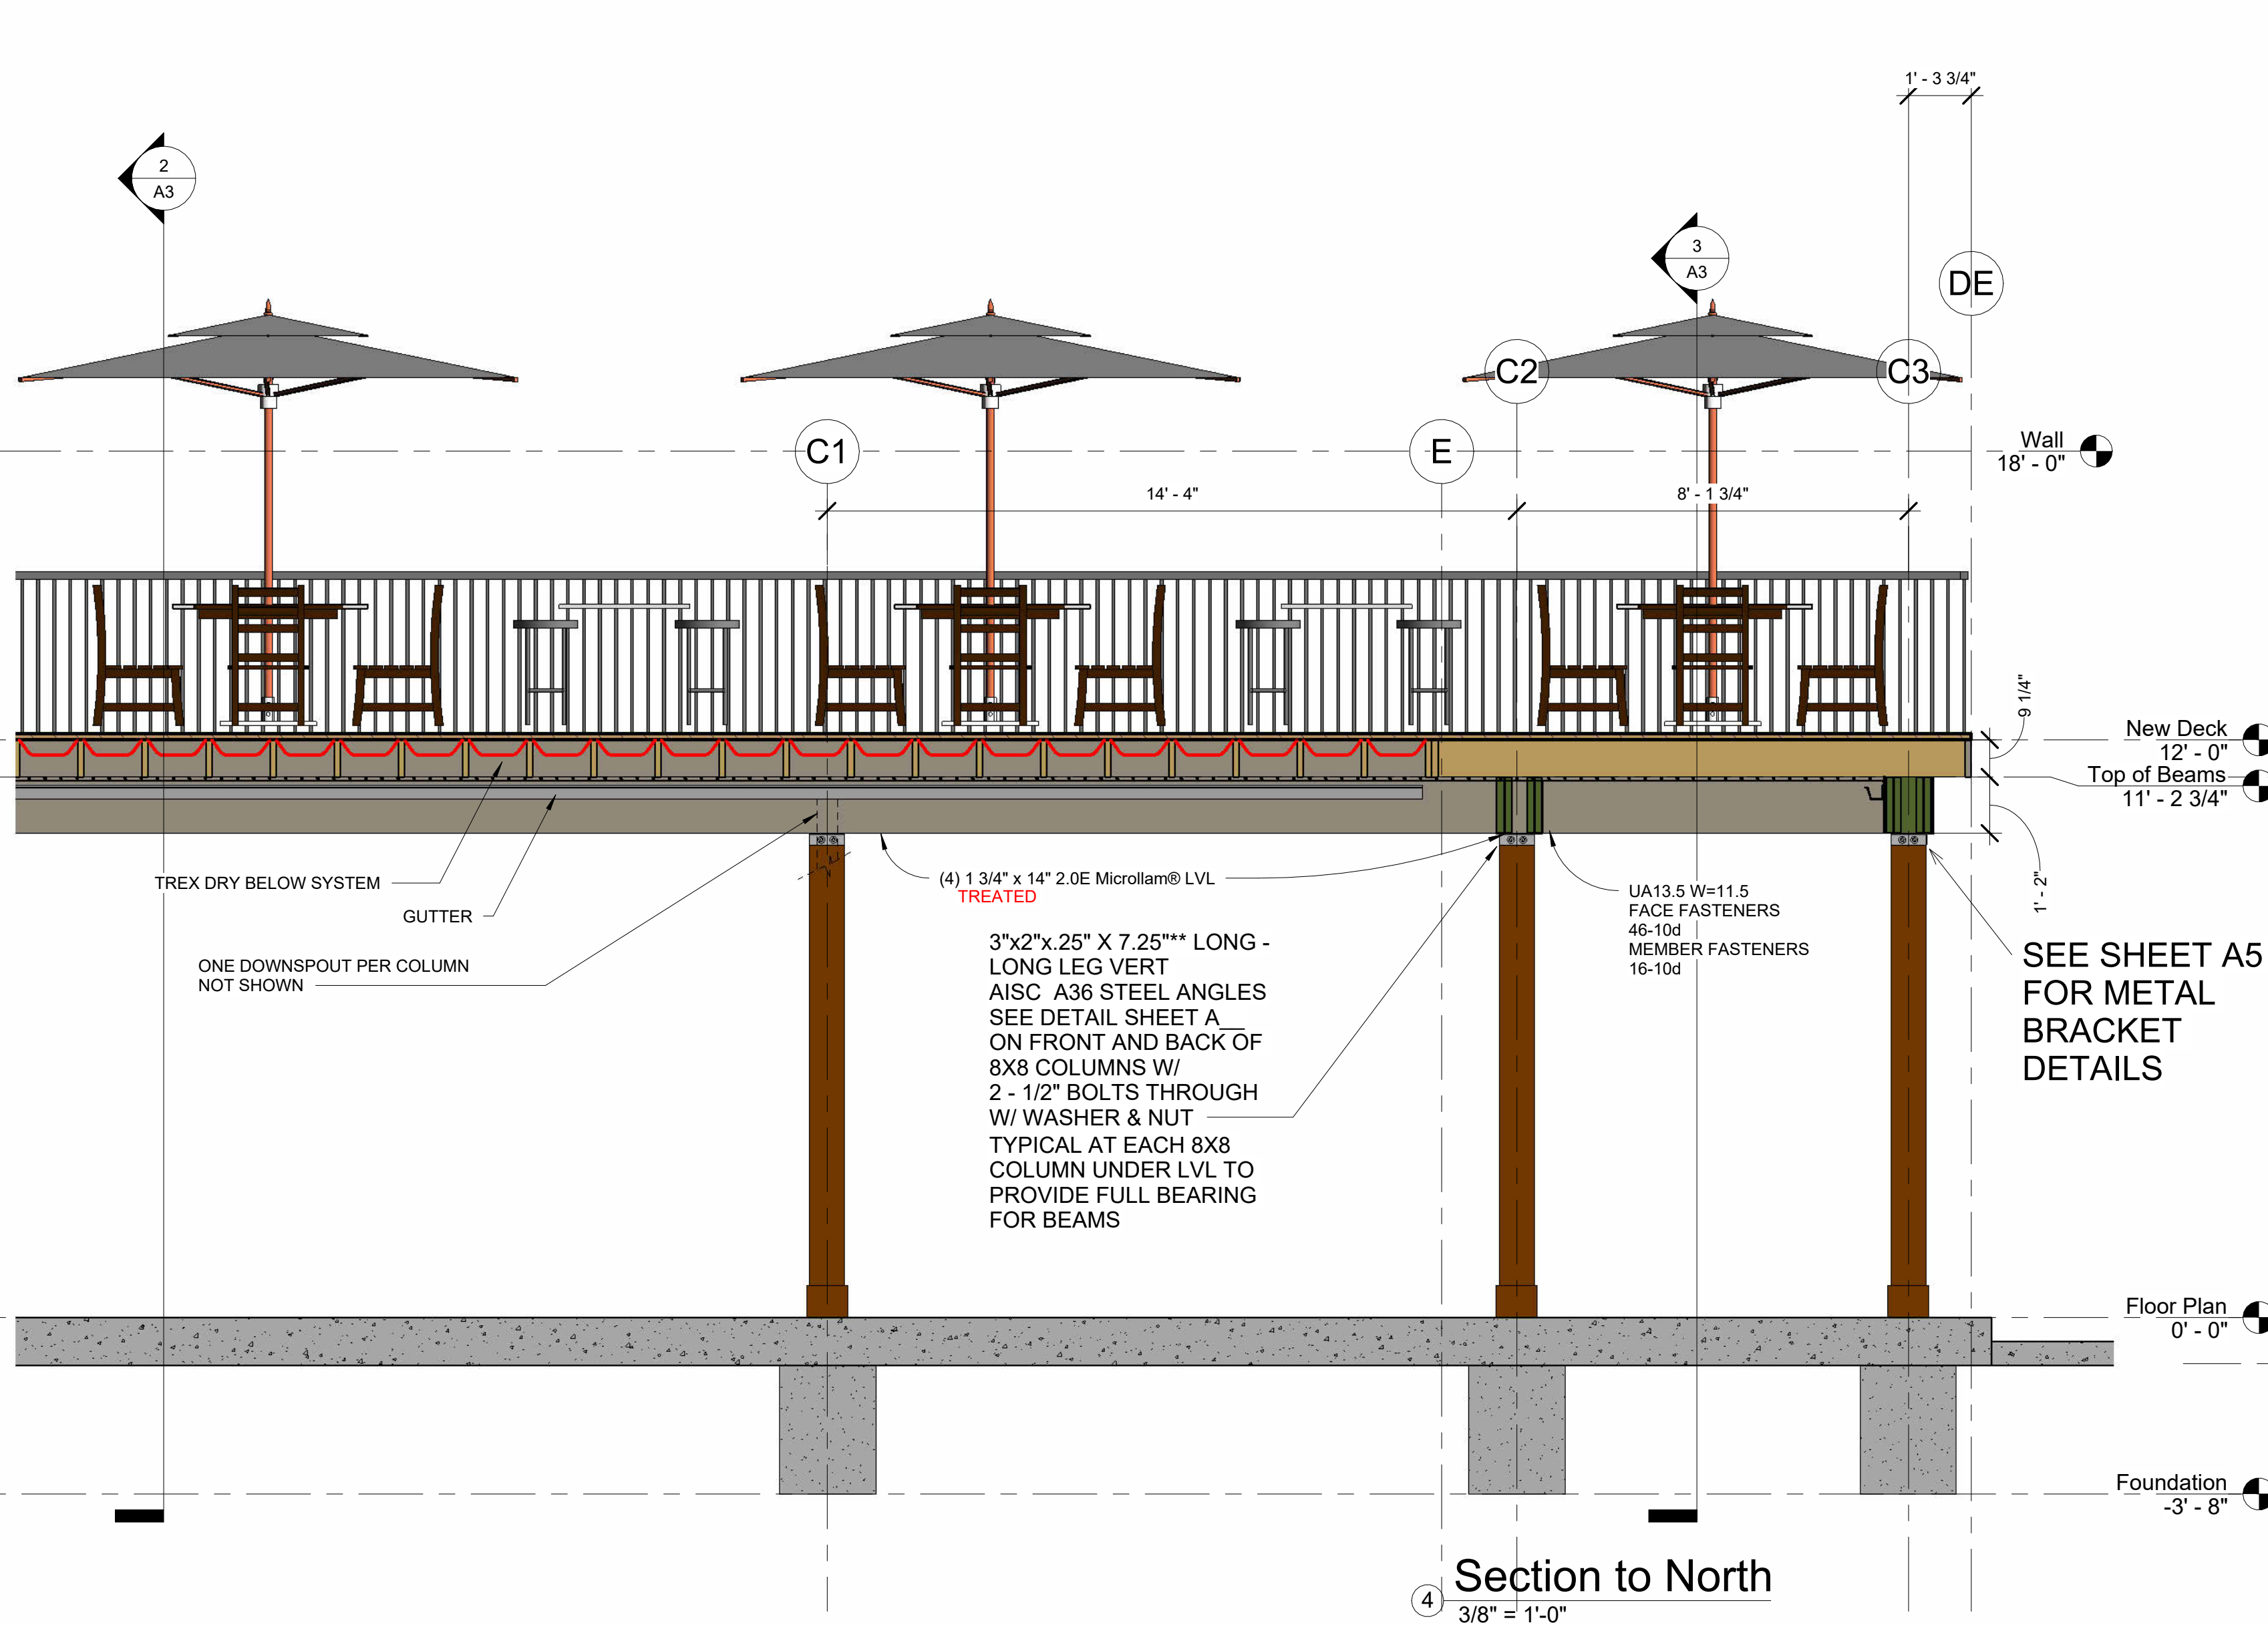


④ Section to North  
3/8" = 1'-0"

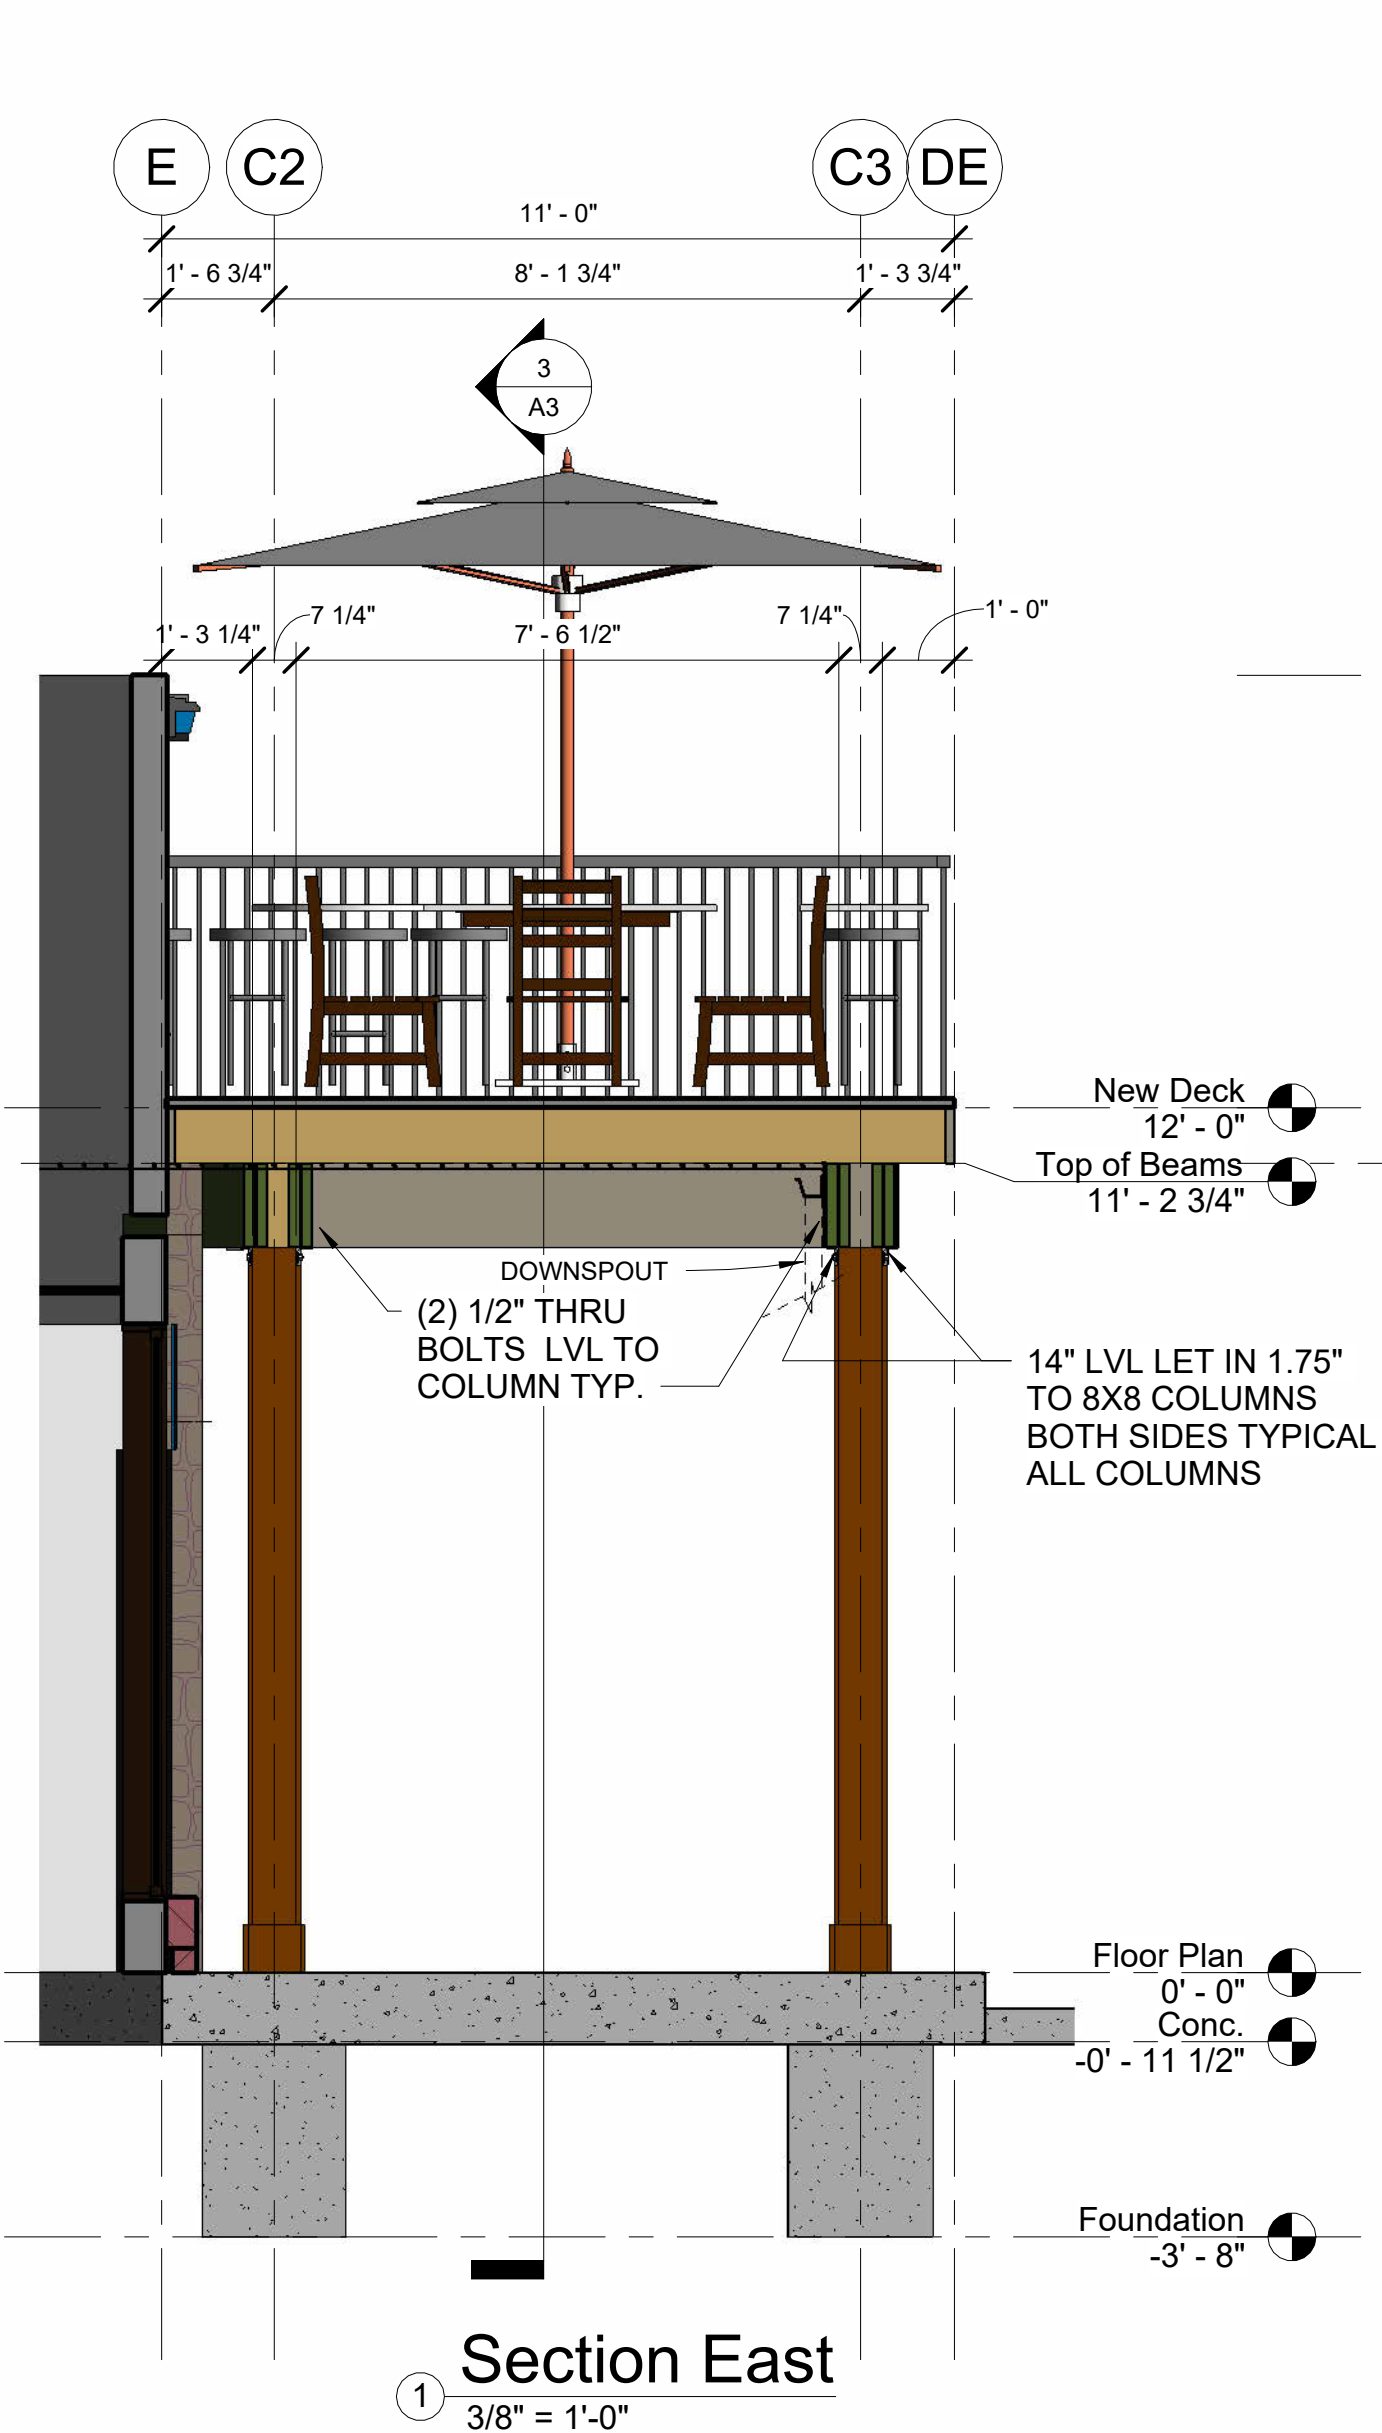

① Section East  
3/8" = 1'-0"

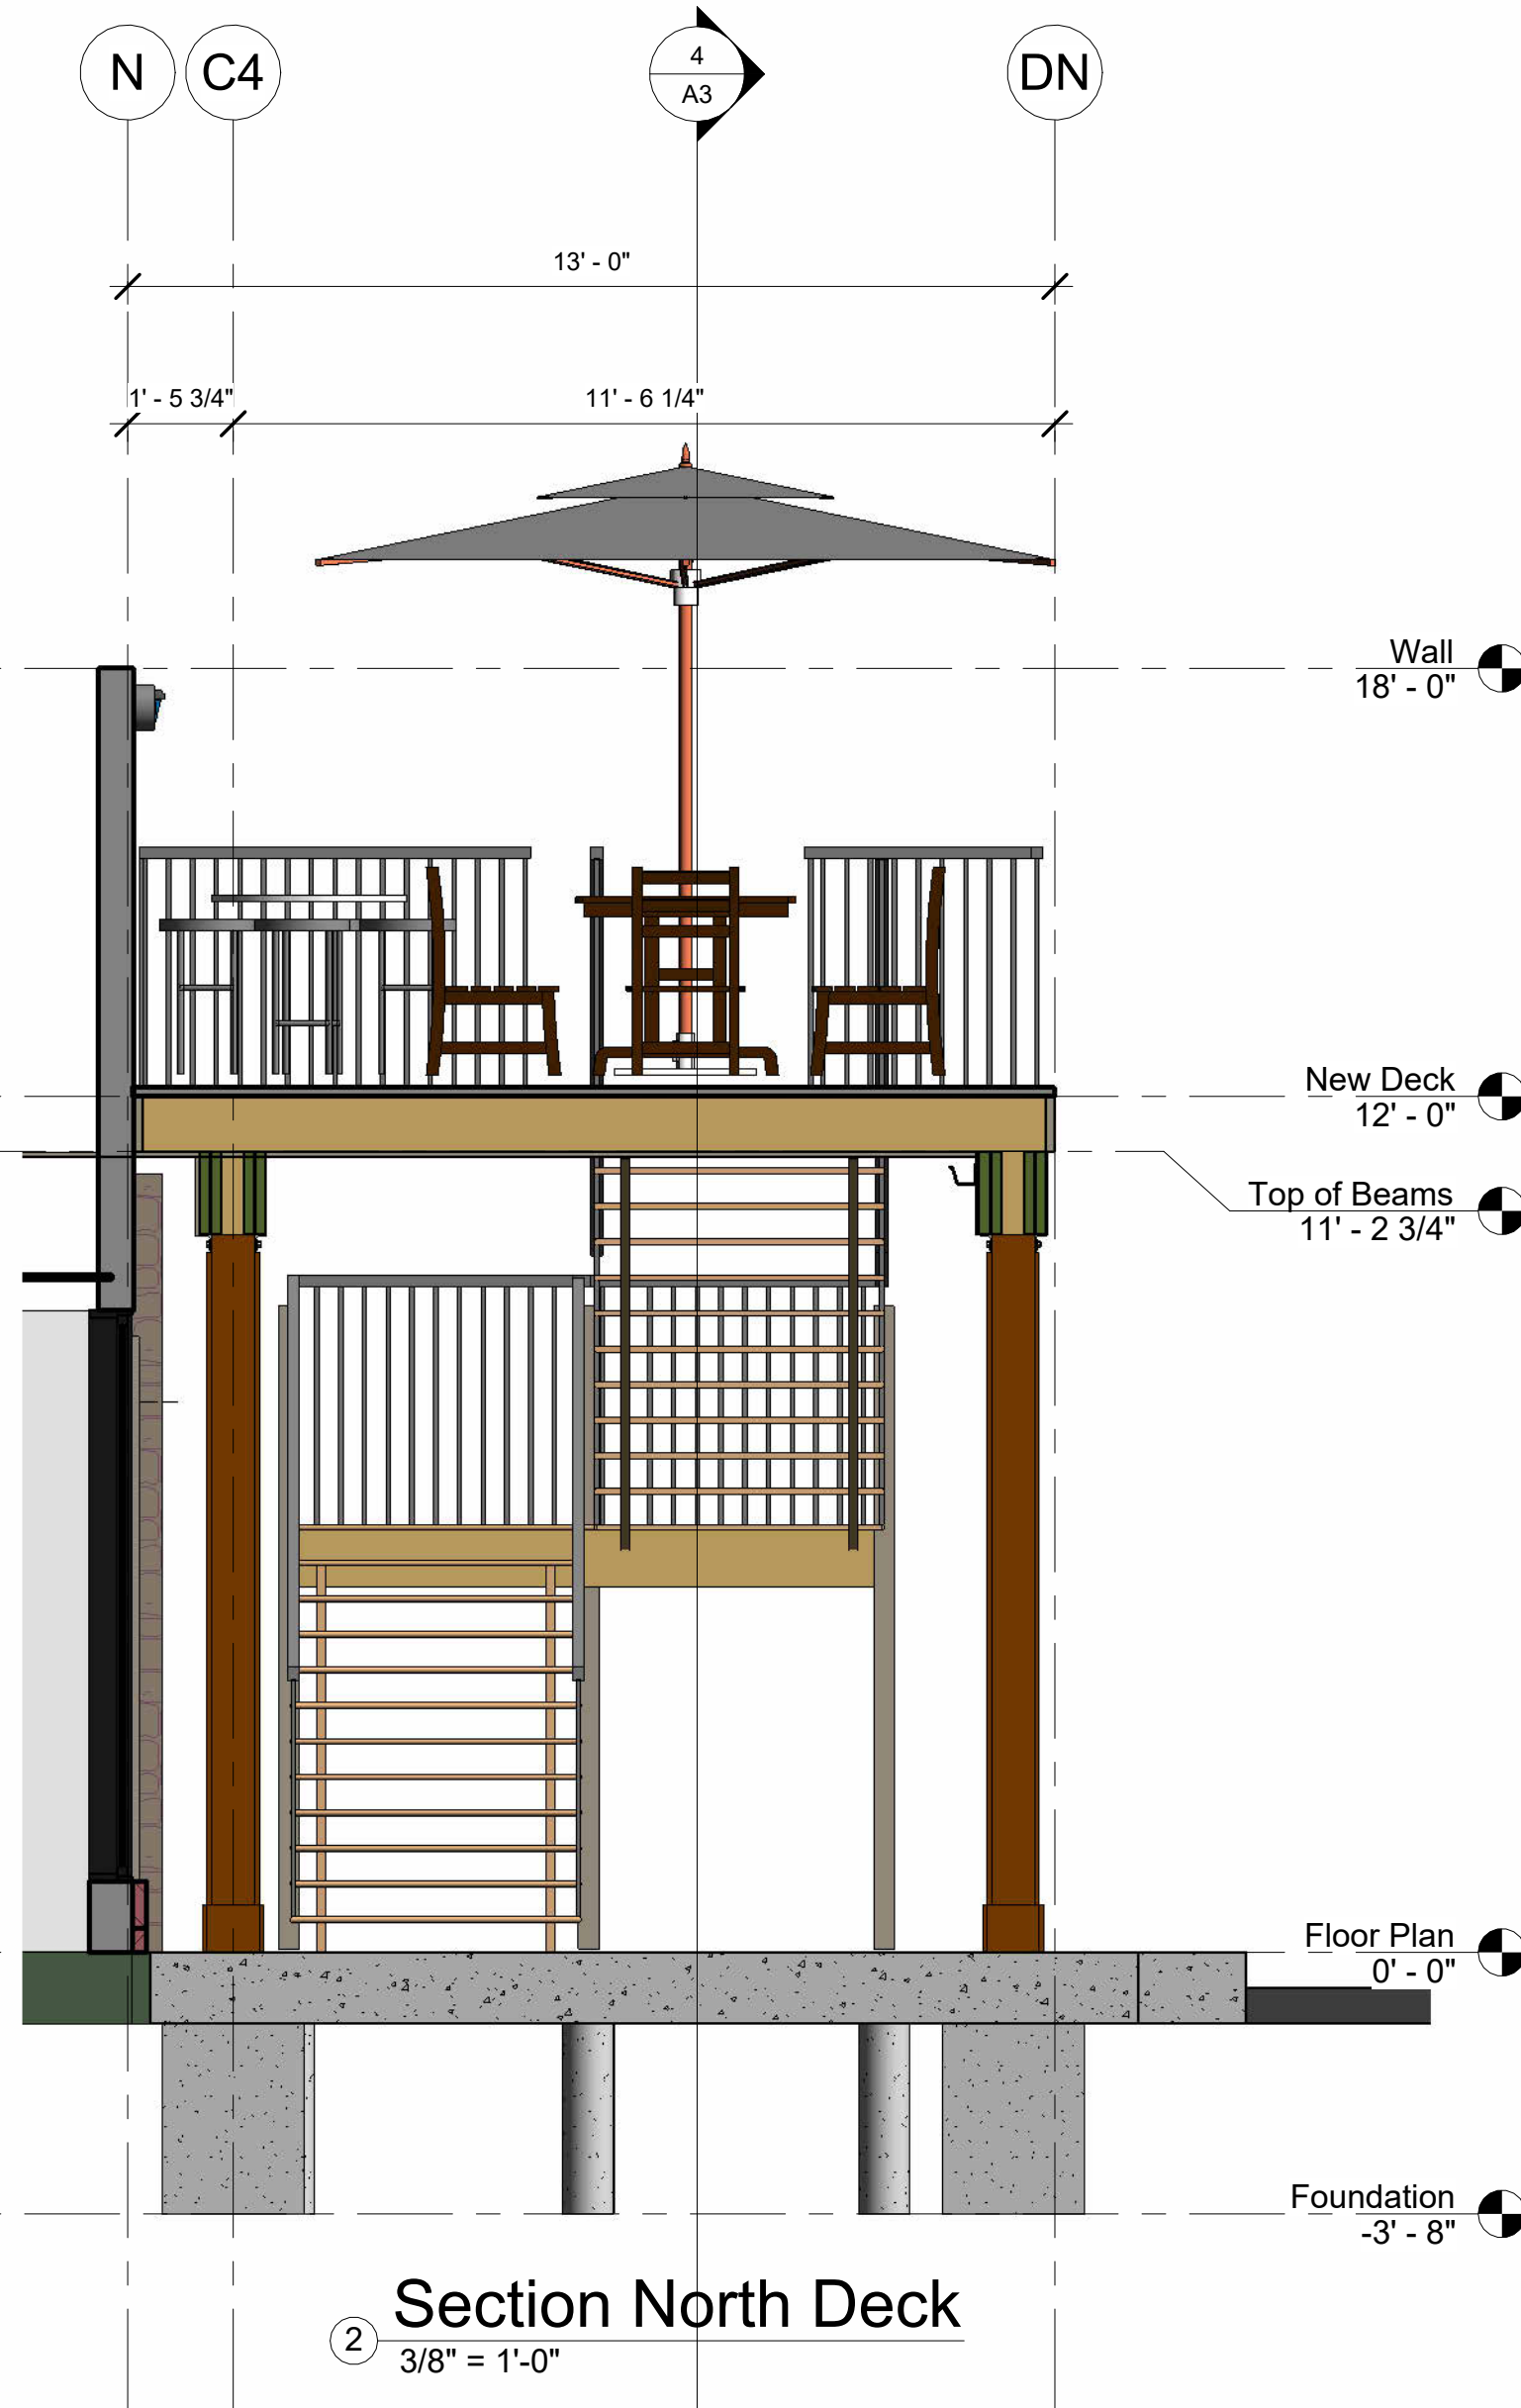

② Section North Deck  
3/8" = 1'-0"

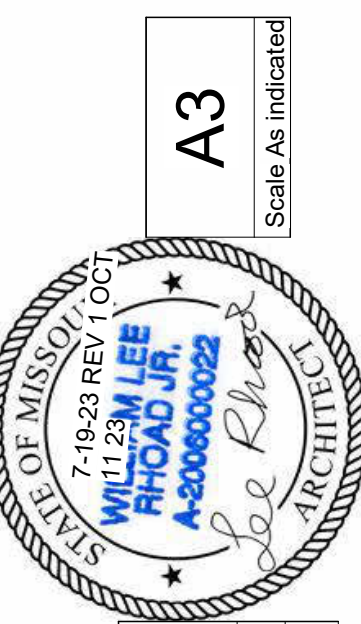

A3  
Scale As Indicated

Sections  
Project number 23-35  
Date 7-19-23 REV 1 OCT 11 23

NEW OUTDOOR DINING AREA  
Smitty's Oasis  
801-815 NE LAKEWOOD - LEE'S SUMMIT, MISSOURI


W. LEE RHOAD AIA ARCHITECT  
11871 SE STATE ROUTE H AGENCY NO. 64491  
LEERHOAD CO. INC. 816-244-6588 LEERHOAD & CHAIL, C9.H

A3  
Scale As Indicated







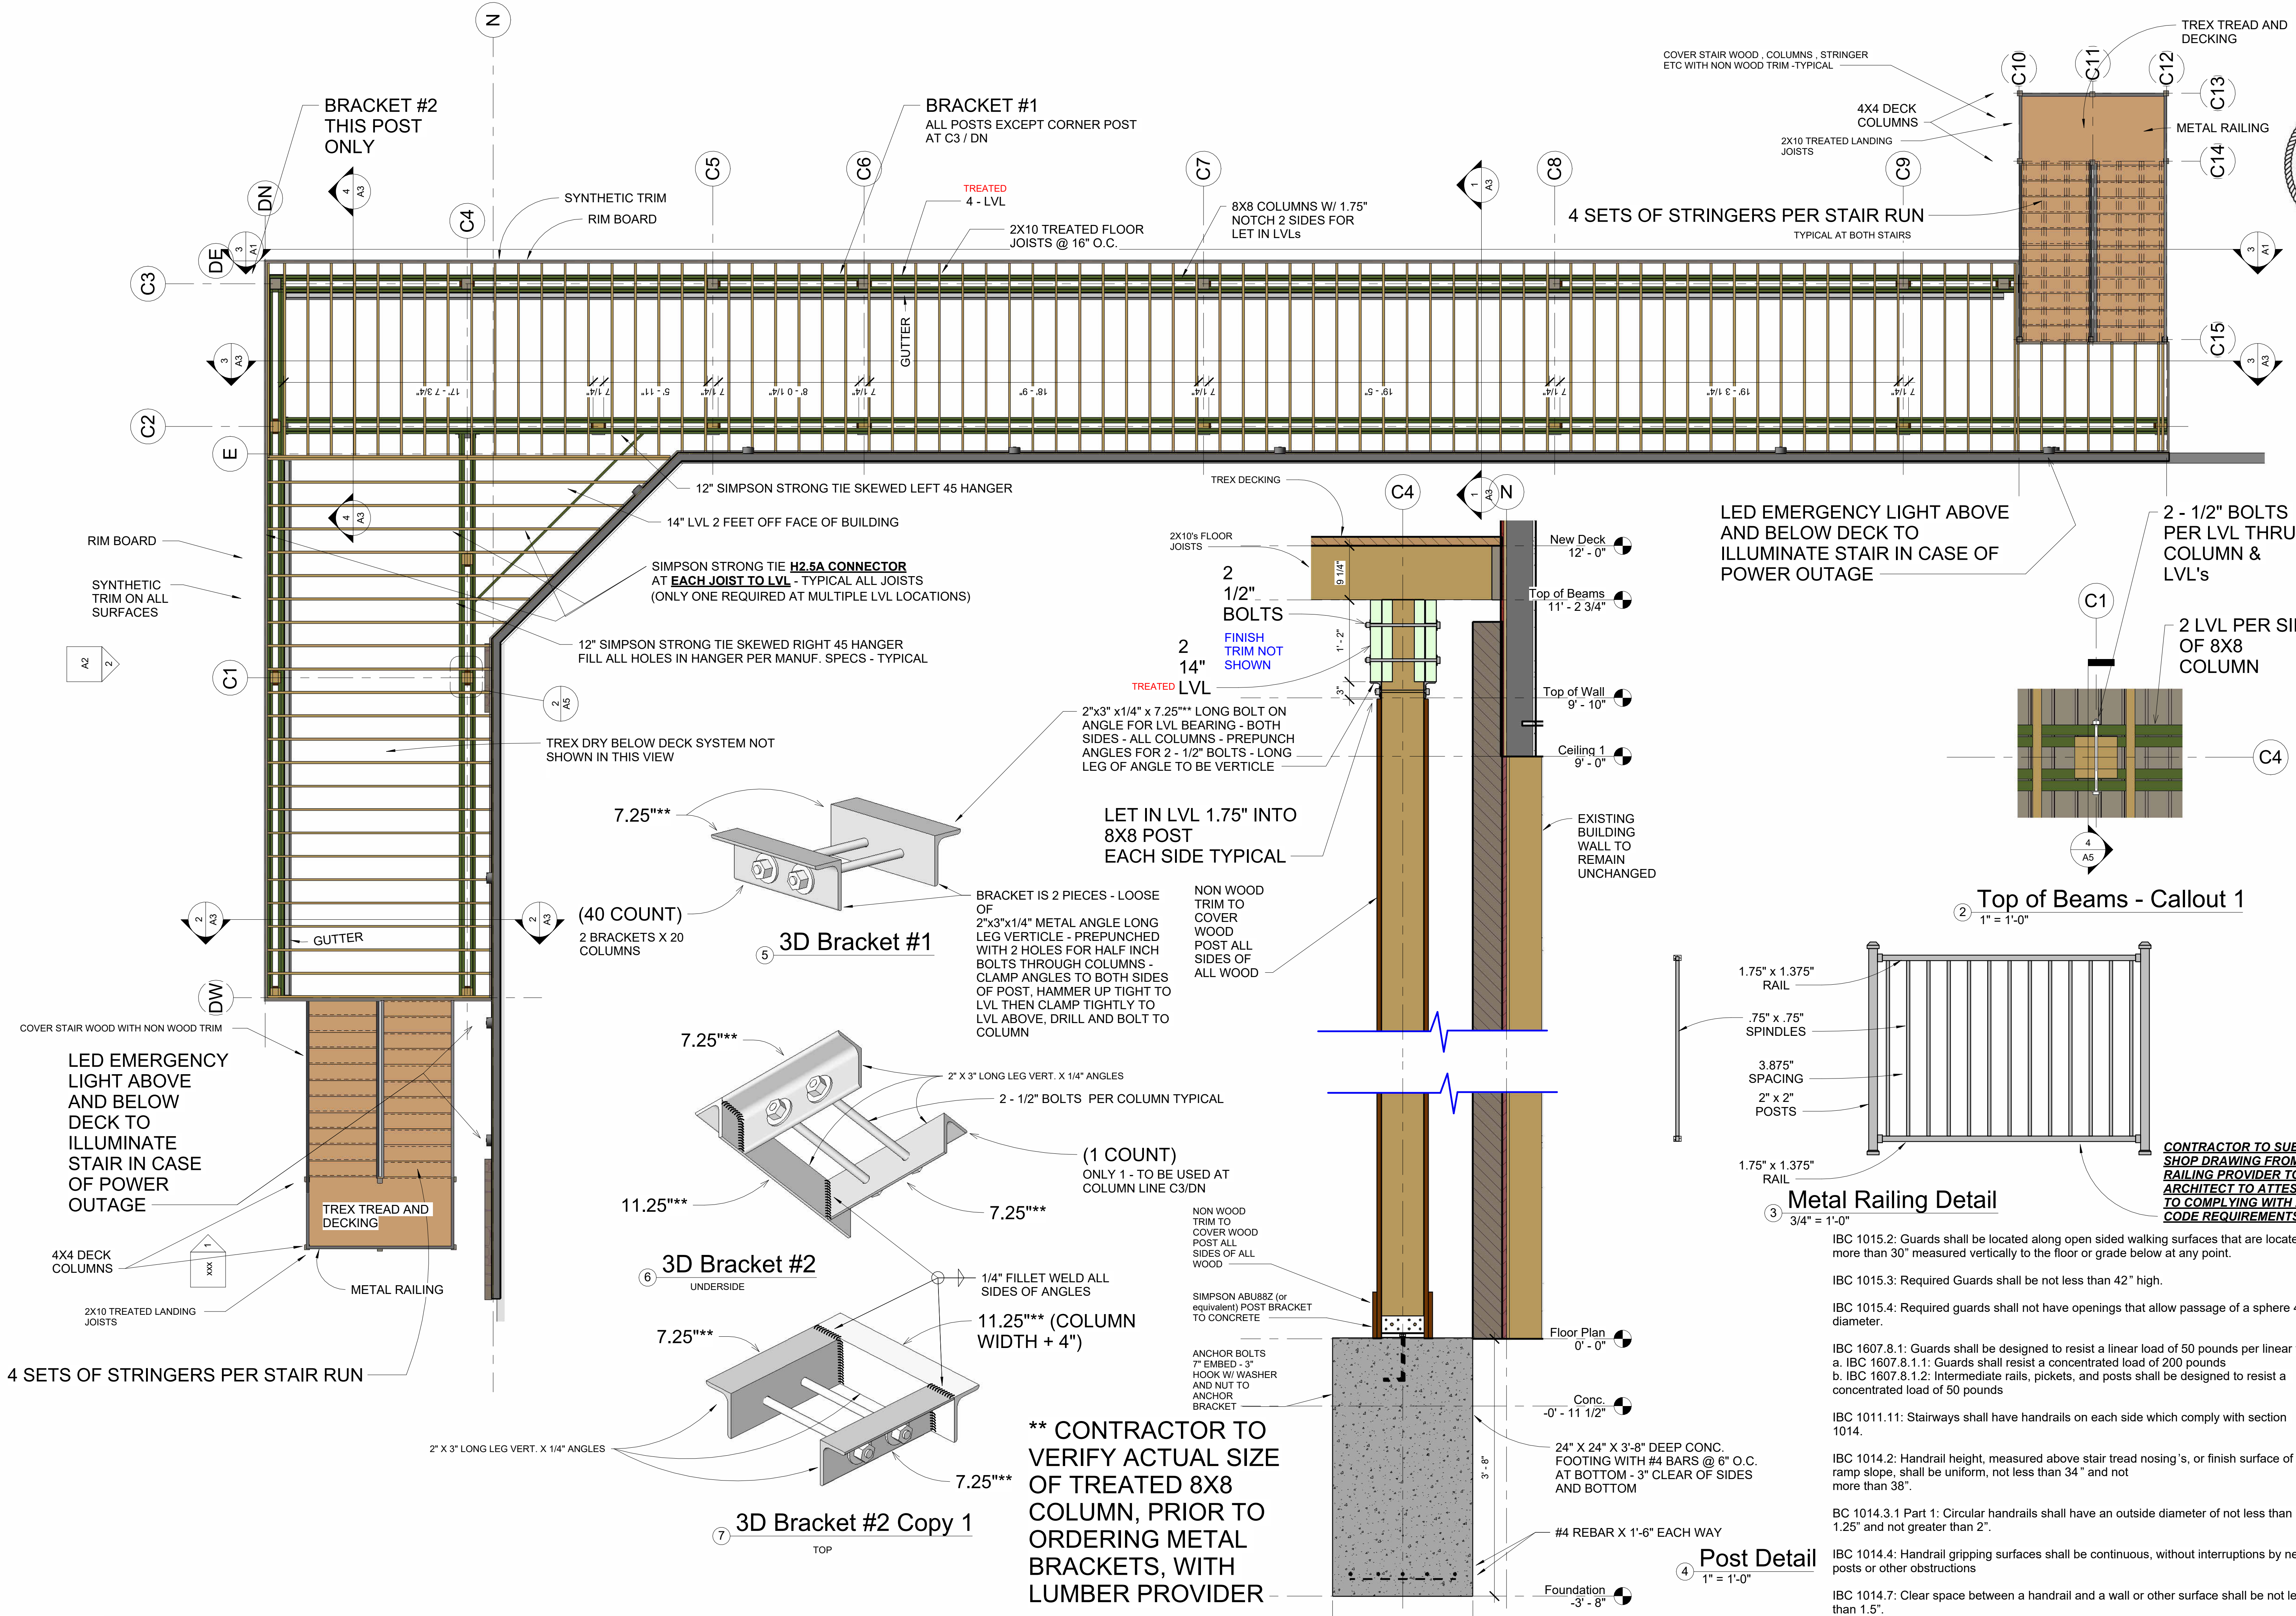

Top of Beams  
1 1/4" = 1'-0"


DECK FRAMING  
Project number 23-35  
Date 7-19-23 REV 1 OCT 11 23

NEW OUTDOOR DINING AREA  
Smitty's Oasis  
801-815 NE LAKEWOOD - LEE'S SUMMIT, MISSOURI

W. LEE RHoad AIA ARCHITECT  
11871 SE STATE ROUTE H AGENCY M# 64491  
LEERHoad CO H 816-244-6588

A5  
Scale As indicated



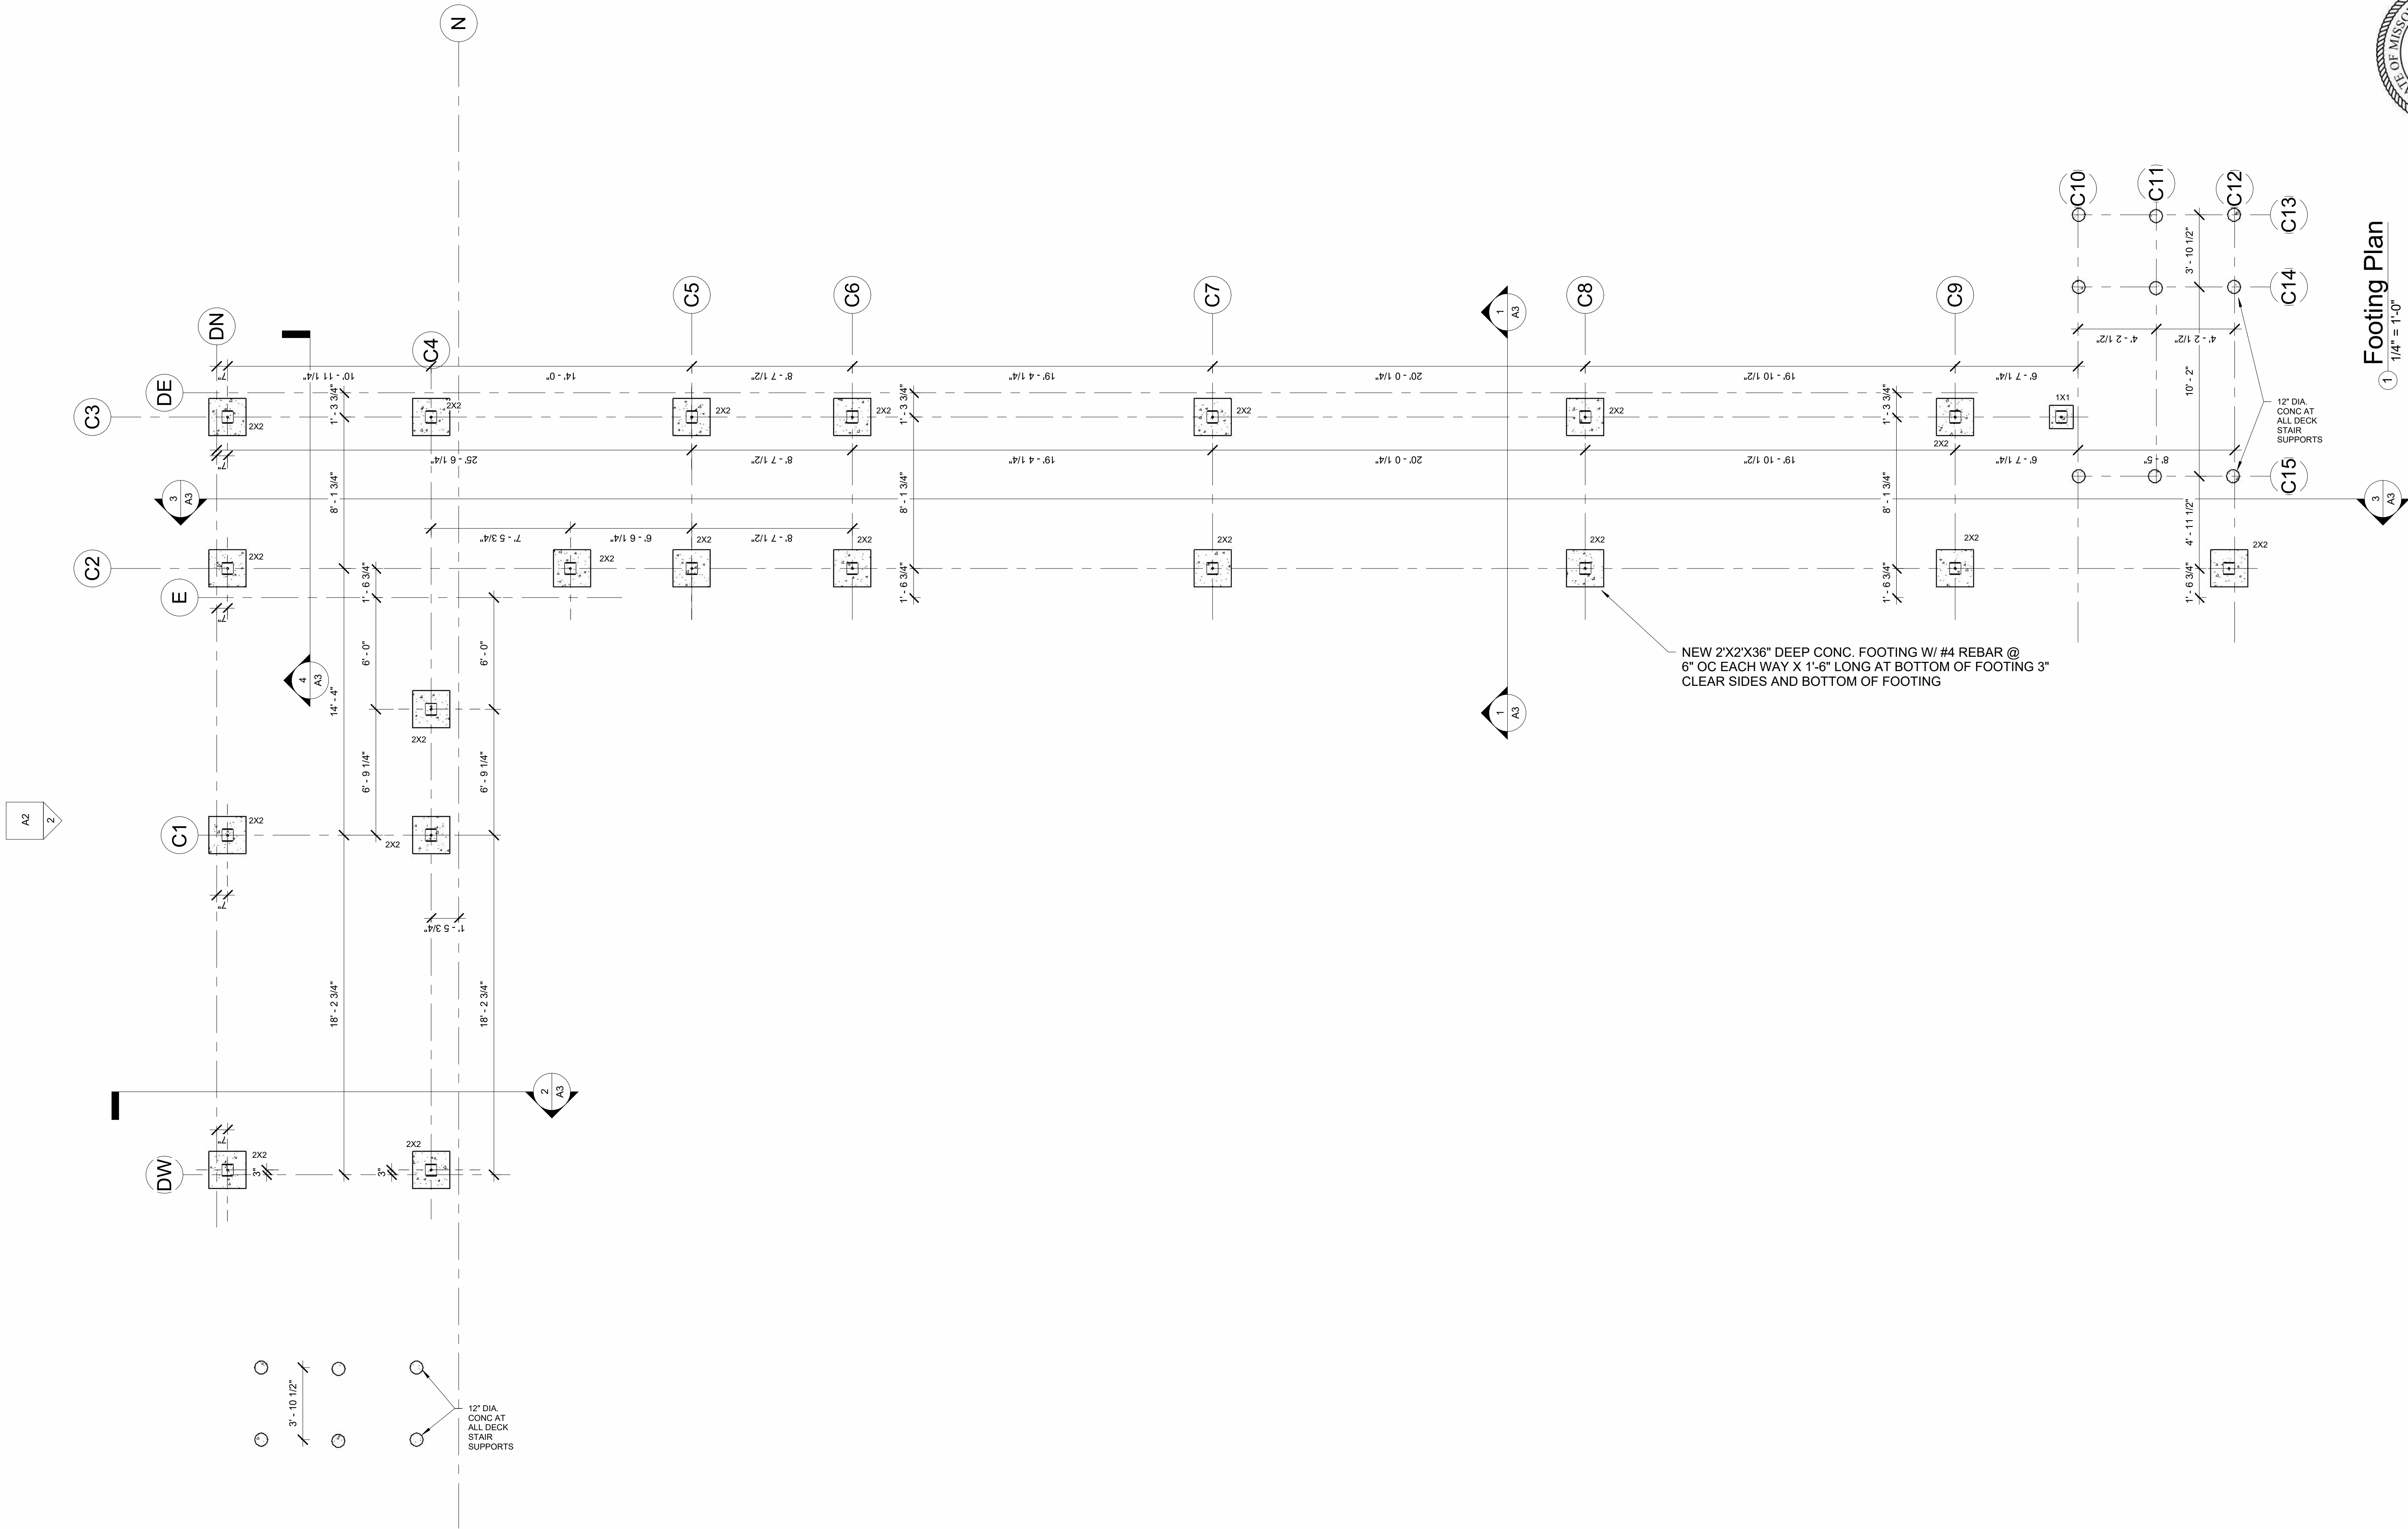

Footing Plan  
1 1/4" = 1'-0"



**W. LEE RHOAD AIA ARCHITECT**  
11871 SE STATE ROUTE H AGENCY MO 64401  
LEERHOAD CO HI 816-244-6588 LEERHOAD CHAIL CO HI

**NEW OUTDOOR DINING AREA**  
**Smitty's Oasis**  
801-815 NE LAKEWOOD - LEE'S SUMMIT, MISSOURI

**Footing Plan**  
Project number 23-35  
Date 7-19-23 REV 1 OCT 11 23