



KEYED NOTES


- 1 DIMENSIONAL ILLUMINATED OUTLINE BAR & SHIELD SIGN. PROVIDE POWER.
- 2 24" ILLUMINATED HORIZON LOGO SIGN. PROVIDE POWER.
- 3 EXTERIOR WINDOW WITH BLACK ANODIZED FRAME AND 1" TEMPERED GLASS.
- 4 FULL GLASS OVERHEAD DOOR WITH BLACK ANODIZED FRAME & TEMPERED GLASS.
- 5 OUTLINE BAR & SHIELD DECAL ADHERED TO OVERHEAD DOOR.
- 6 METAL OVERHEAD DOOR WITH BLACK FRAME AND PANELS.
- 7 BLACK GALVANIZED PARAPET CAPICOPING.
- 8 GALVANIZED METAL PANEL (DARK GRAY).
- 9 STOREFRONT SYSTEM WITH BLACK ANODIZED FRAME AND 1" TEMPERED GLASS.
- 10 STAGE (3'-0") WITH THIN STONE VENEER (COLORADO STONE OR EQUAL).
- 11 METAL ROLL-UP CONCESSION SERVING WINDOW (BLACK ANODIZED FRAME).
- 12 BRAND FOCAL CLAD WITH CONCRETE LOOK FIBER CEMENT BOARD CLADDING (NICHHA OR EQUAL).
- 13 FAUX WOOD FIBER CEMENT BOARD CLADDING (CERACLAD OR EQUAL).
- 14 DECORATIVE COLUMN WITH FAUX WOOD FIBER CEMENT BOARD CLADDING (NICHHA OR EQUAL).
- 15 GALVANIZED METAL TRIM (BLACK).
- 16 CANOPY TIE BACK AND METAL PLATE (BLACK). REFER TO STRUCTURAL.
- 17 GALVANIZED METAL CANOPY (BLACK).
- 18 THIN STONE VENEER (COLORADO OR EQUAL) WITH PRECAST STONE CAP.
- 19 THIN STONE VENEER (COLORADO STONE OR EQUAL).
- 20 GALVANIZED METAL PANEL (ORANGE).
- 21 STAGE CANOPY.
- 22 ILLUMINATED DEALER DBA SIGN. PROVIDE POWER.
- 23 ROOFTOP SCREEN WALL COORDINATE HEIGHT WITH MEP.
- 24 STAGE STAIRS (CONCRETE).
- 25 GALVANIZED METAL PANEL (BLACK).
- 26 ILLUMINATED SERVICE SIGN. PROVIDE POWER.
- 27 UNDERSIDE OF ENTRY AND OVERHANGS TO HAVE CEDAR-LOOK FAUX WOOD FIBER CEMENT BOARD CLADDING.
- 28 MONUMENT SIGN. REFER TO SIGNAGE DRAWINGS. PROVIDE POWER.

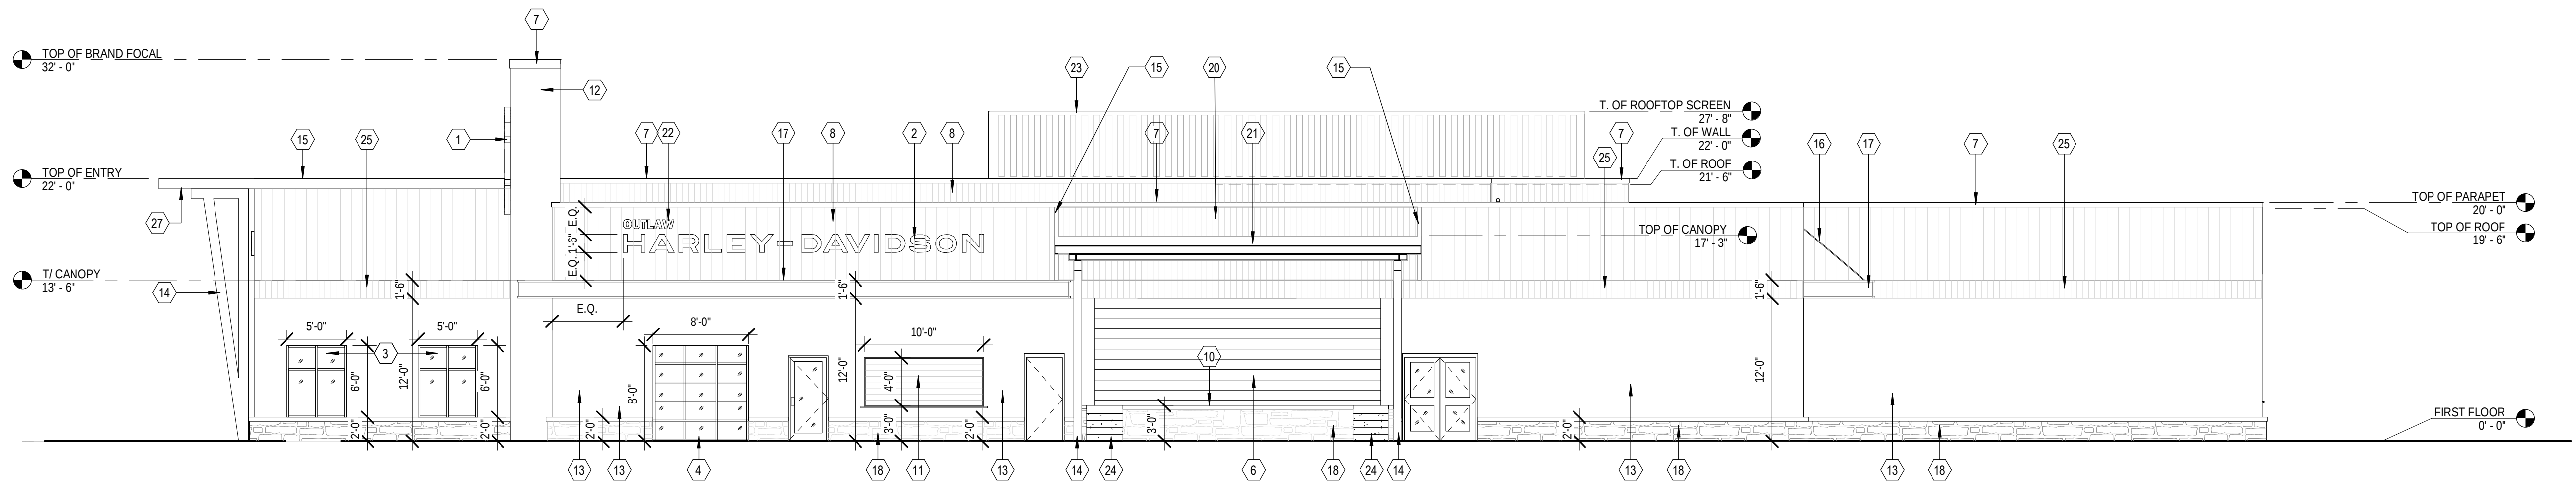


1 EAST ELEVATION
A2.0 SCALE: 1/8" = 1'-0"

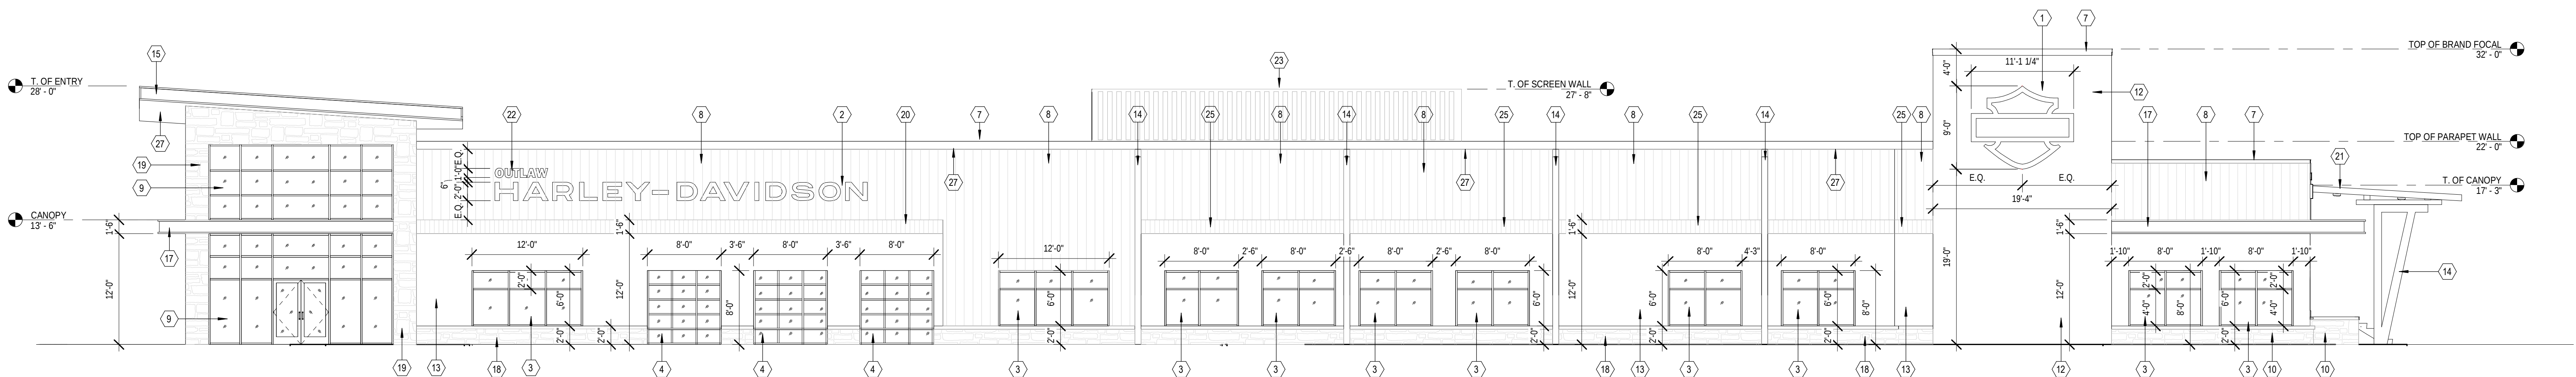


2 SOUTH ELEVATION
A2.0 SCALE: 1/8" = 1'-0"

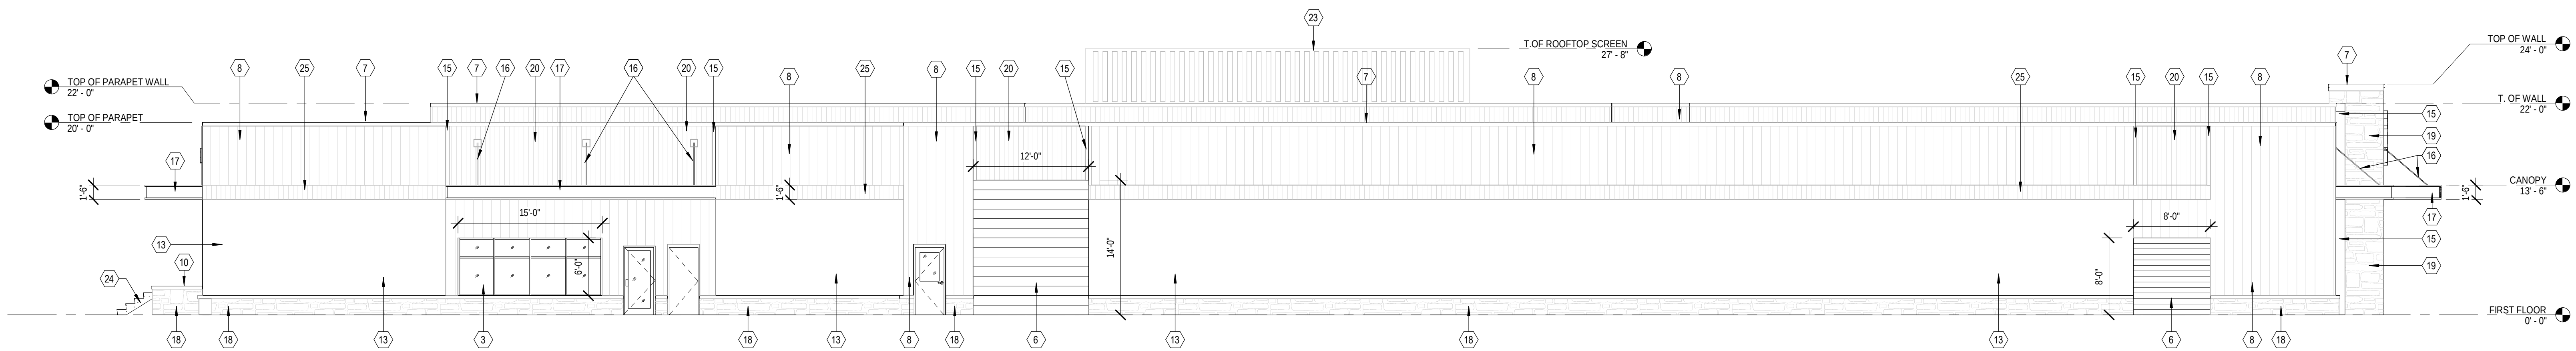

3 NORTH ELEVATION
A2.0 SCALE: 1/8" = 1'-0"

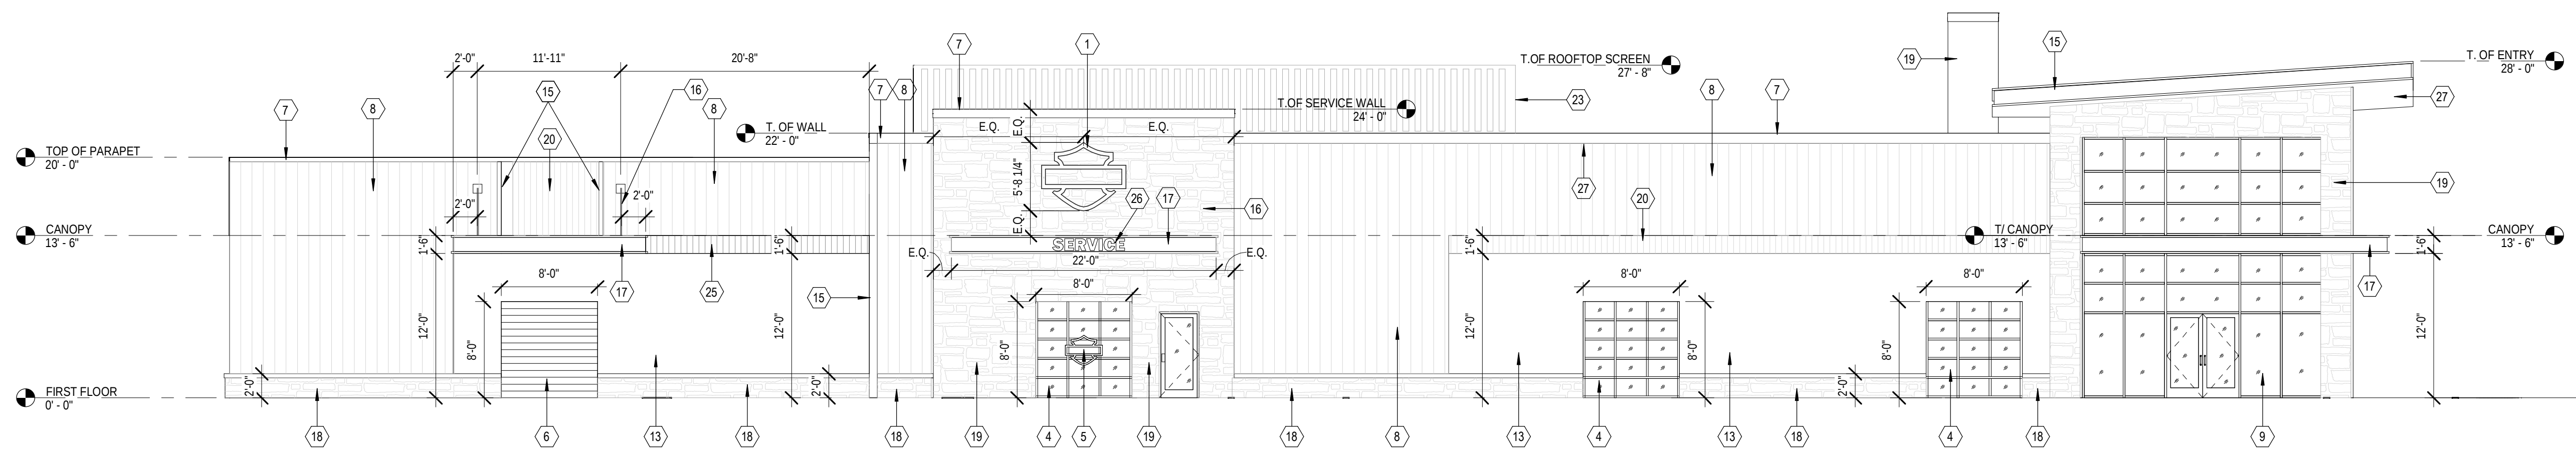

4 WEST ELEVATION
A2.0 SCALE: 1/8" = 1'-0"

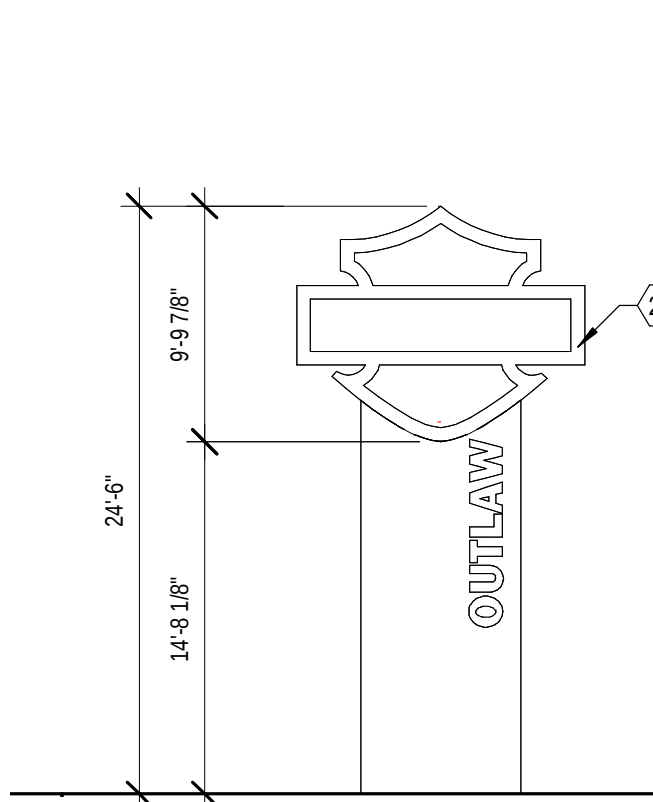

5 MONUMENT SIGN ELEVATION
A2.0 SCALE: 1/8" = 1'-0"

This drawing is the property of ARCHITECTURAL GROUP INT'L, and is not to be reproduced or used in whole or in part. It is to be used for the project and site specifically identified herein and is not to be used on any other project. It is to be returned upon request. Scale: as noted herein are used on the original drawing only. Contractor shall carefully review all dimensions and conditions shown herein and at once report to the architect any error, inconsistency or omission he may discover.

Revisions:

Mark	Date	By	Description
△			
△			

HARLEY-DAVIDSON[®]

OUTLAW H-D

LEE'S SUMMIT, MO

PROJECT # 230620
DATE ISSUED 11/17/2023

TITLE
EXTERIOR ELEVATIONS

SHEET
A2.0

NOT FOR CONSTRUCTION