

This drawing is the property of ARCHITECTURAL GROUP INT'L, and is not to be reproduced and is not to be reproduced or copied in whole or in part. It is only to be used for the project and site specifically identified herein and is not to be used on any other project. It is to be returned upon request. Scales as noted herein are valid on the original drawing only. Contractor shall carefully review all dimensions and conditions shown herein and at once report to the Architect any error, inconsistency or omission he may discover.

Revisions:

Mark	Date	By	Description
△			
△			

**HARLEY - DAVIDSON<sup>®</sup>**

OUTLAW H-D

LEE'S SUMMIT, MO

PROJECT #	230620
DATE ISSUED	11/17/2023

TITLE  
**SIGNAGE  
PERCENTAGE**


SHEET  
**X2.5**

NOT FOR CONSTRUCTION




**1**  
**X2.5**  
**EAST ELEVATION**  
SCALE: 1/8" = 1'-0"

TOTAL ELEVATION: 3,480 S.F.  
SIGN 1A: 3.22 S.F.  
SIGN 2A: 45.36 S.F.  
SIGNAGE PERCENTAGE: 1.4%

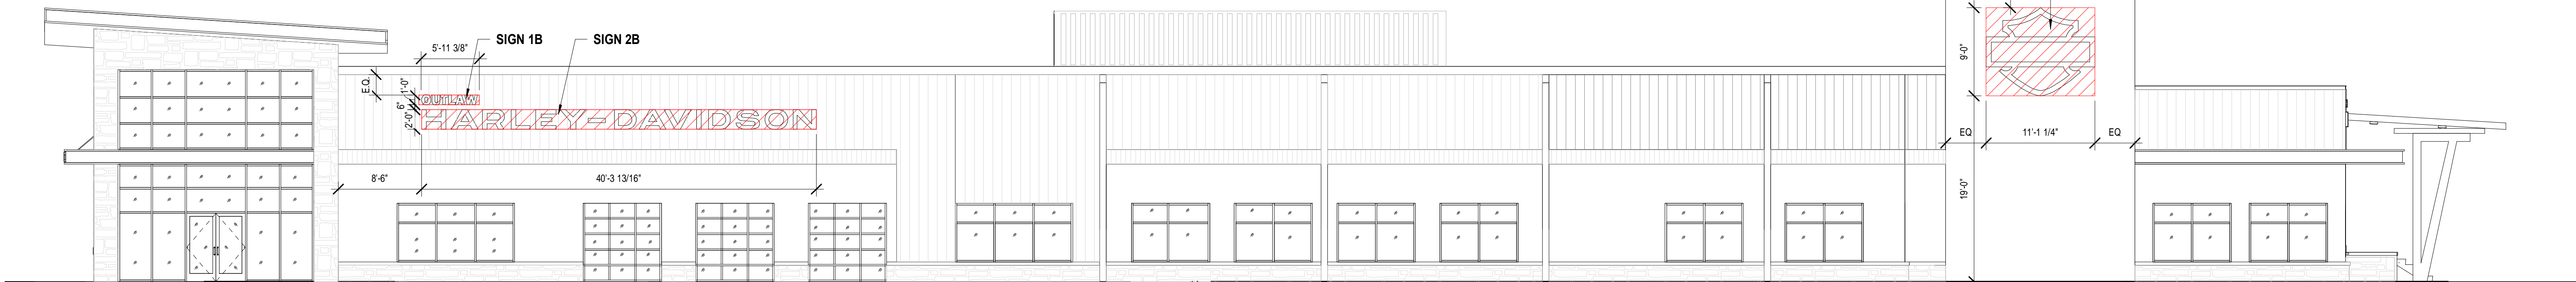


**2**  
**X2.5**  
**SOUTH ELEVATION**  
SCALE: 1/8" = 1'-0"

TOTAL ELEVATION: 5,362 S.F.  
SIGN 1B: 5.95 S.F.  
SIGN 2B: 80.63 S.F.  
SIGN 3: 99.94 S.F.  
SIGNAGE PERCENTAGE: 3.5%

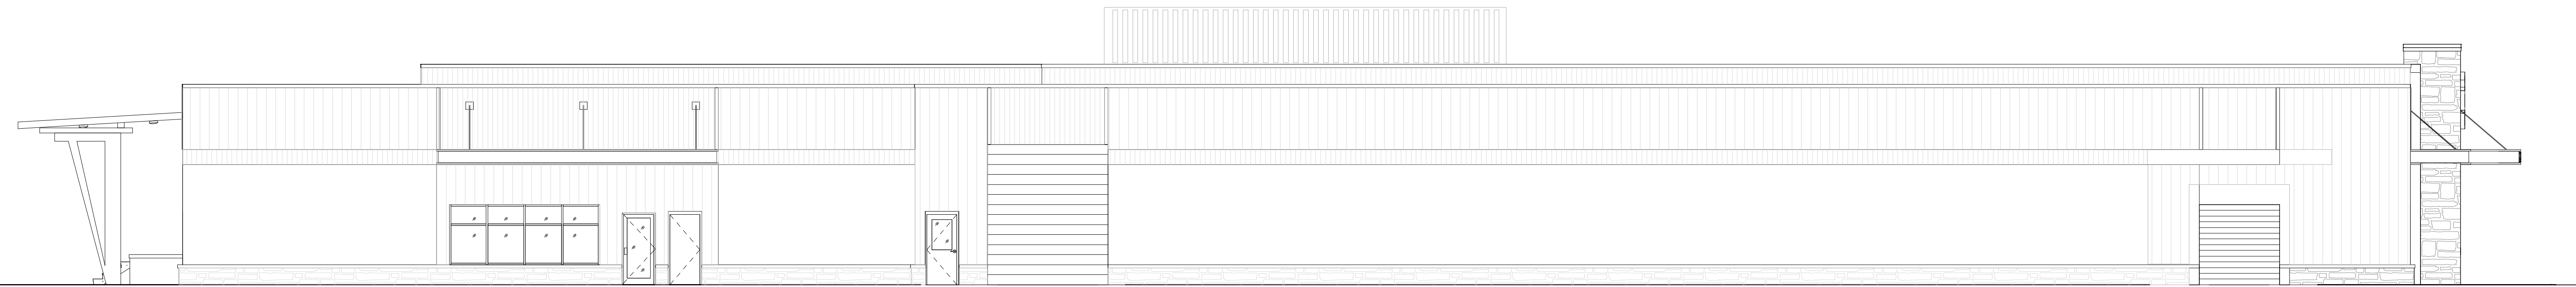


**3**  
**X2.5**  
**NORTH ELEVATION**  
SCALE: 1/8" = 1'-0"

SIGNAGE PERCENTAGE: 0%

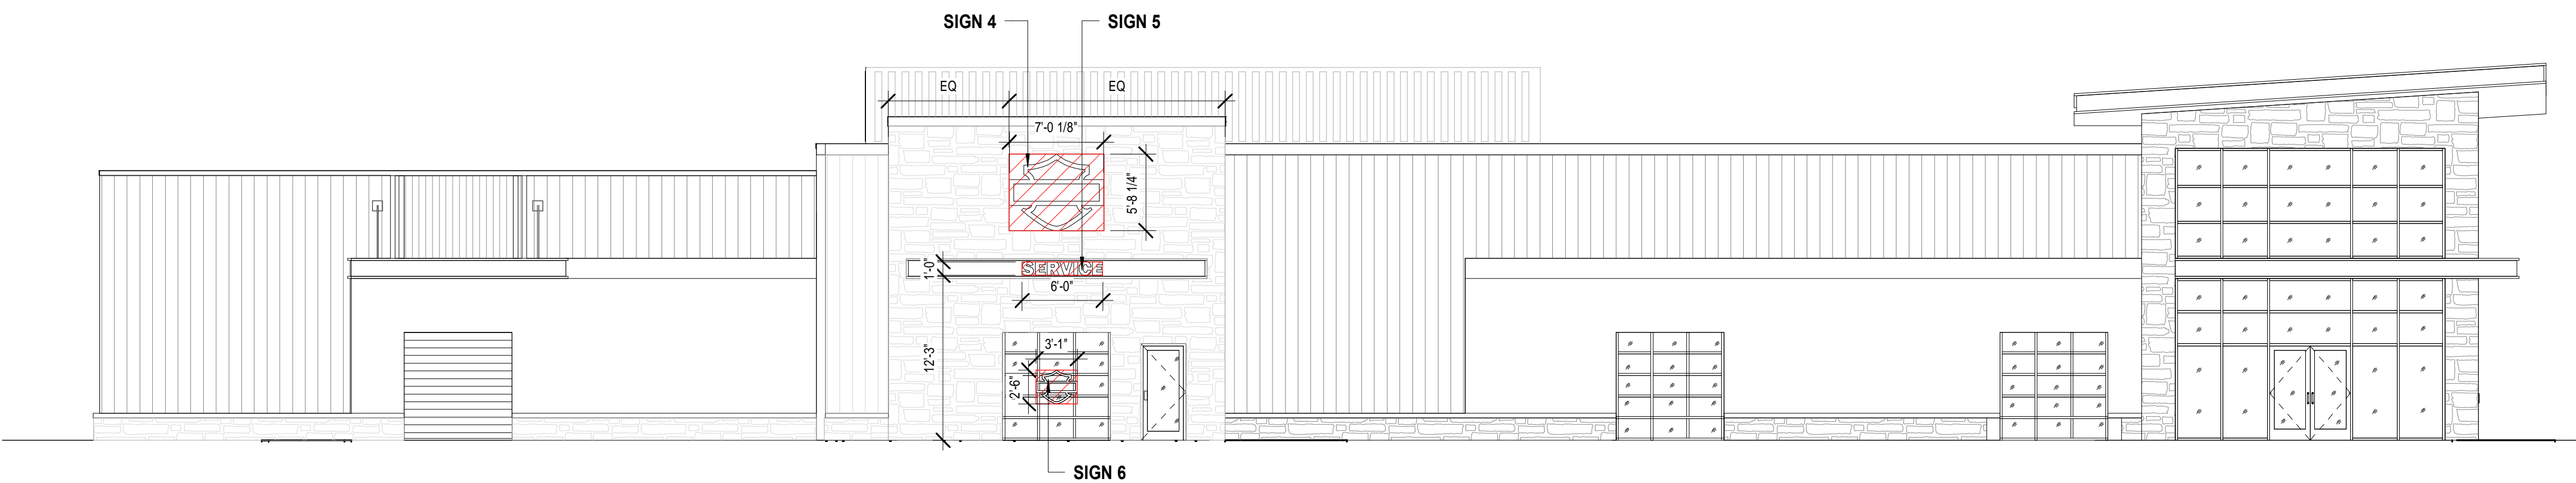

**4**  
**X2.5**  
**WEST ELEVATION**  
SCALE: 1/8" = 1'-0"

TOTAL ELEVATION: 3,970 S.F.  
SIGN 4 : 39.92 S.F.  
SIGN 5 : 6.00 S.F.  
SIGN 6 : 7.71 S.F.  
SIGNAGE PERCENTAGE: 1.4%

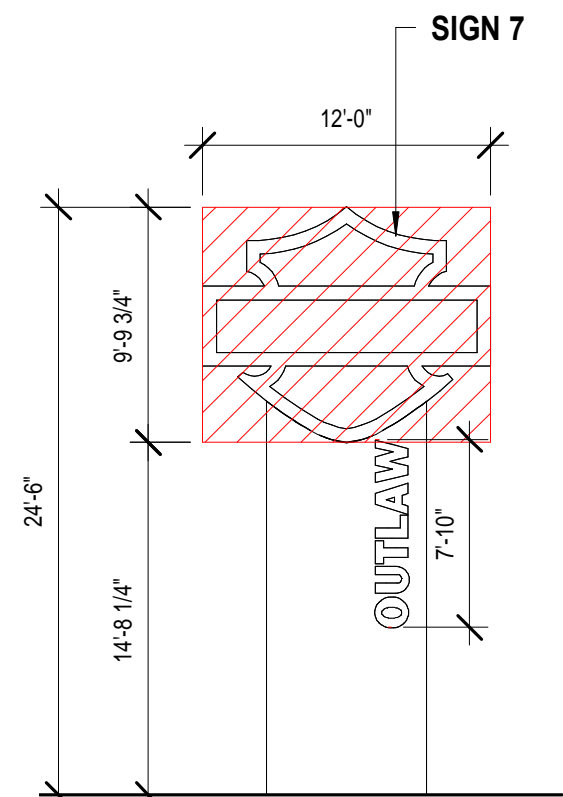

**5**  
**X2.5**  
**MONUMENT SIGN ELEVATION**  
SCALE: 1/8" = 1'-0"

SIGNAGE SQUARE FOOTAGE: 117.75 S.F.