

Revisions:			
Mark	Date	By	Description
△			
△			

# HARLEY - DAVIDSON<sup>®</sup>

OUTLAW H-D

LEE'S SUMMIT, MO

PROJECT #	230620
DATE ISSUED	12/18/2023

TITLE  
**SIGNAGE  
PERCENTAGE**


SHEET  
**X2.5**

NOT FOR CONSTRUCTION




## 1 EAST ELEVATION X2.5

SCALE: 1/8" = 1'-0"  
TOTAL ELEVATION: 3,480 S.F.  
SIGN 1A: 3.22 S.F.  
SIGN 2A: 45.36 S.F.  
SIGNAGE PERCENTAGE: 1.4%

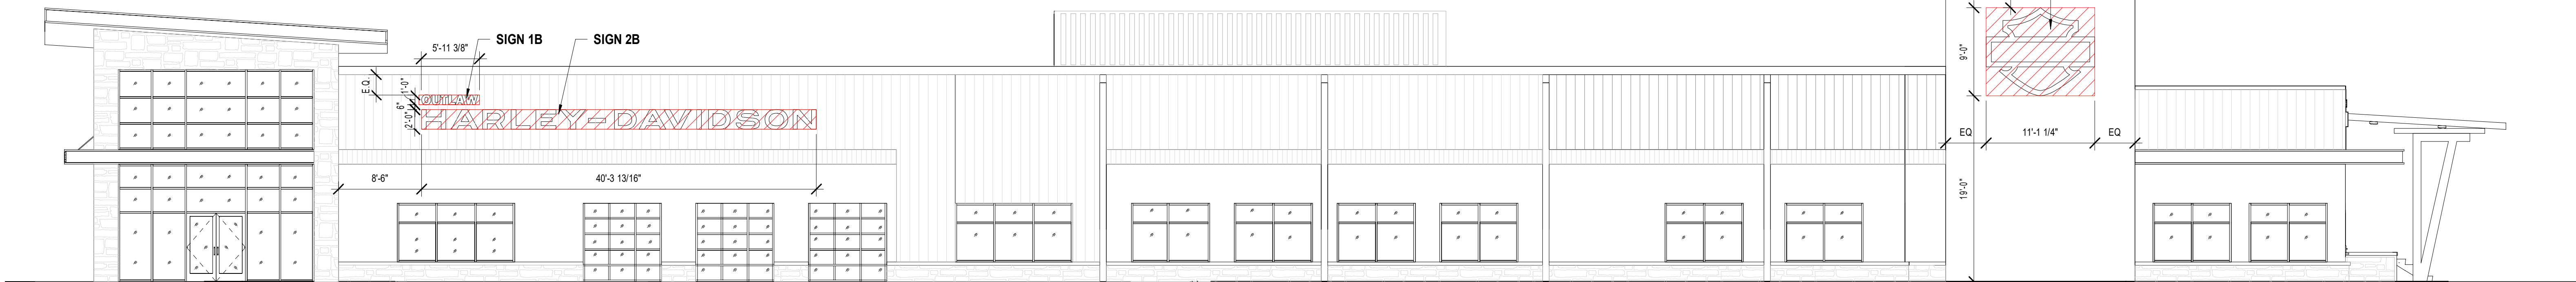


## 2 SOUTH ELEVATION X2.5

SCALE: 1/8" = 1'-0"  
TOTAL ELEVATION: 5,362 S.F.  
SIGN 1B: 5.95 S.F.  
SIGN 2B: 80.63 S.F.  
SIGN 3: 99.94 S.F.  
SIGNAGE PERCENTAGE: 3.5%

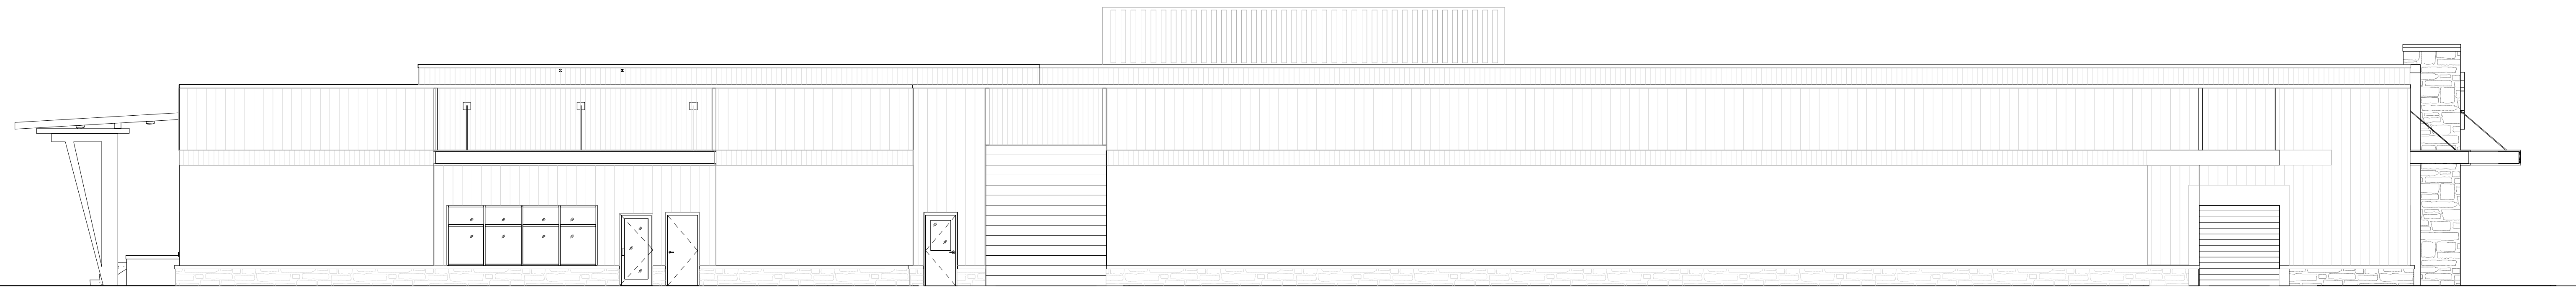


## 3 NORTH ELEVATION X2.5

SCALE: 1/8" = 1'-0"  
SIGNAGE PERCENTAGE: 0%

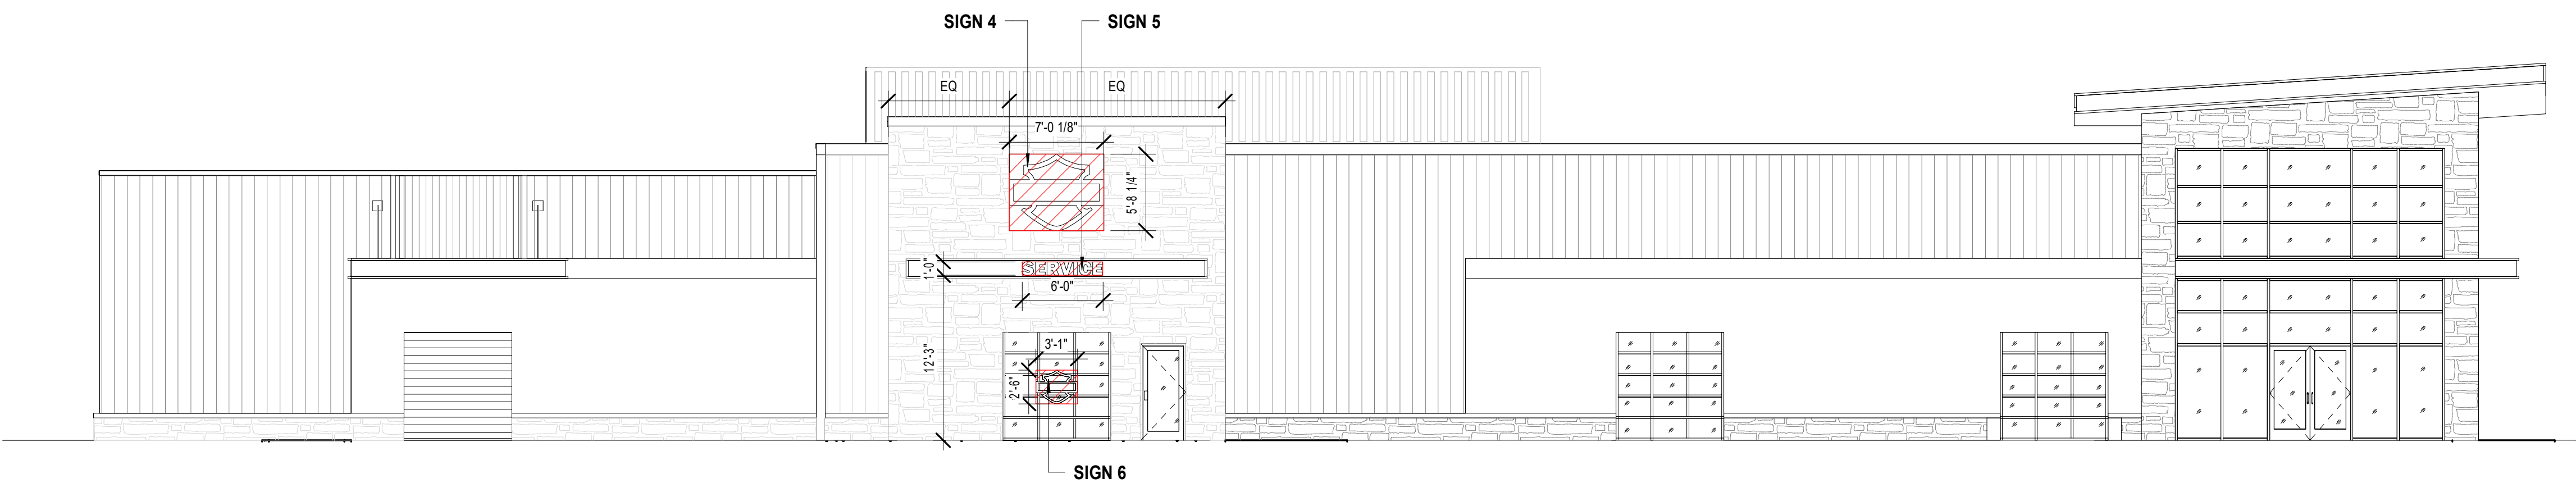

## 4 WEST ELEVATION X2.5

SCALE: 1/8" = 1'-0"  
TOTAL ELEVATION: 3,970 S.F.  
SIGN 4 : 39.92 S.F.  
SIGN 5 : 6.00 S.F.  
SIGN 6 : 7.71 S.F.  
SIGNAGE PERCENTAGE: 1.4%

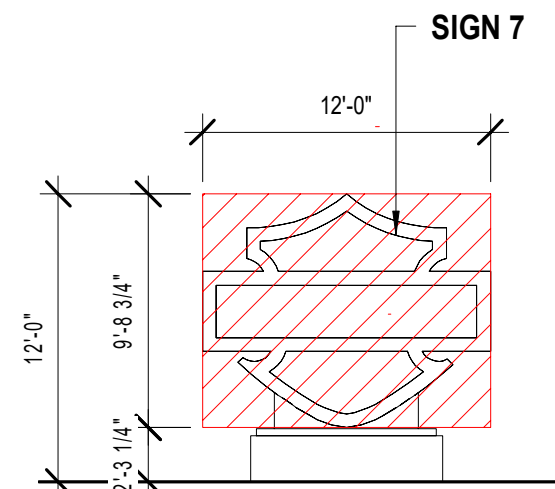

## 5 MONUMENT SIGN ELEVATION X2.5

SCALE: 1/8" = 1'-0"  
BOXED SQUARE FOOTAGE: 116.78 S.F.  
TRACED SQUARE FOOTAGE: 72 S.F.  
ACTUAL FACE SQUARE FOOTAGE: 35.70 S.F.