



GROSS AREA:

FIRST FLOOR: 11,800 SF
SECOND FLOOR: 11,650 SF
TOTAL: 23,450 SF

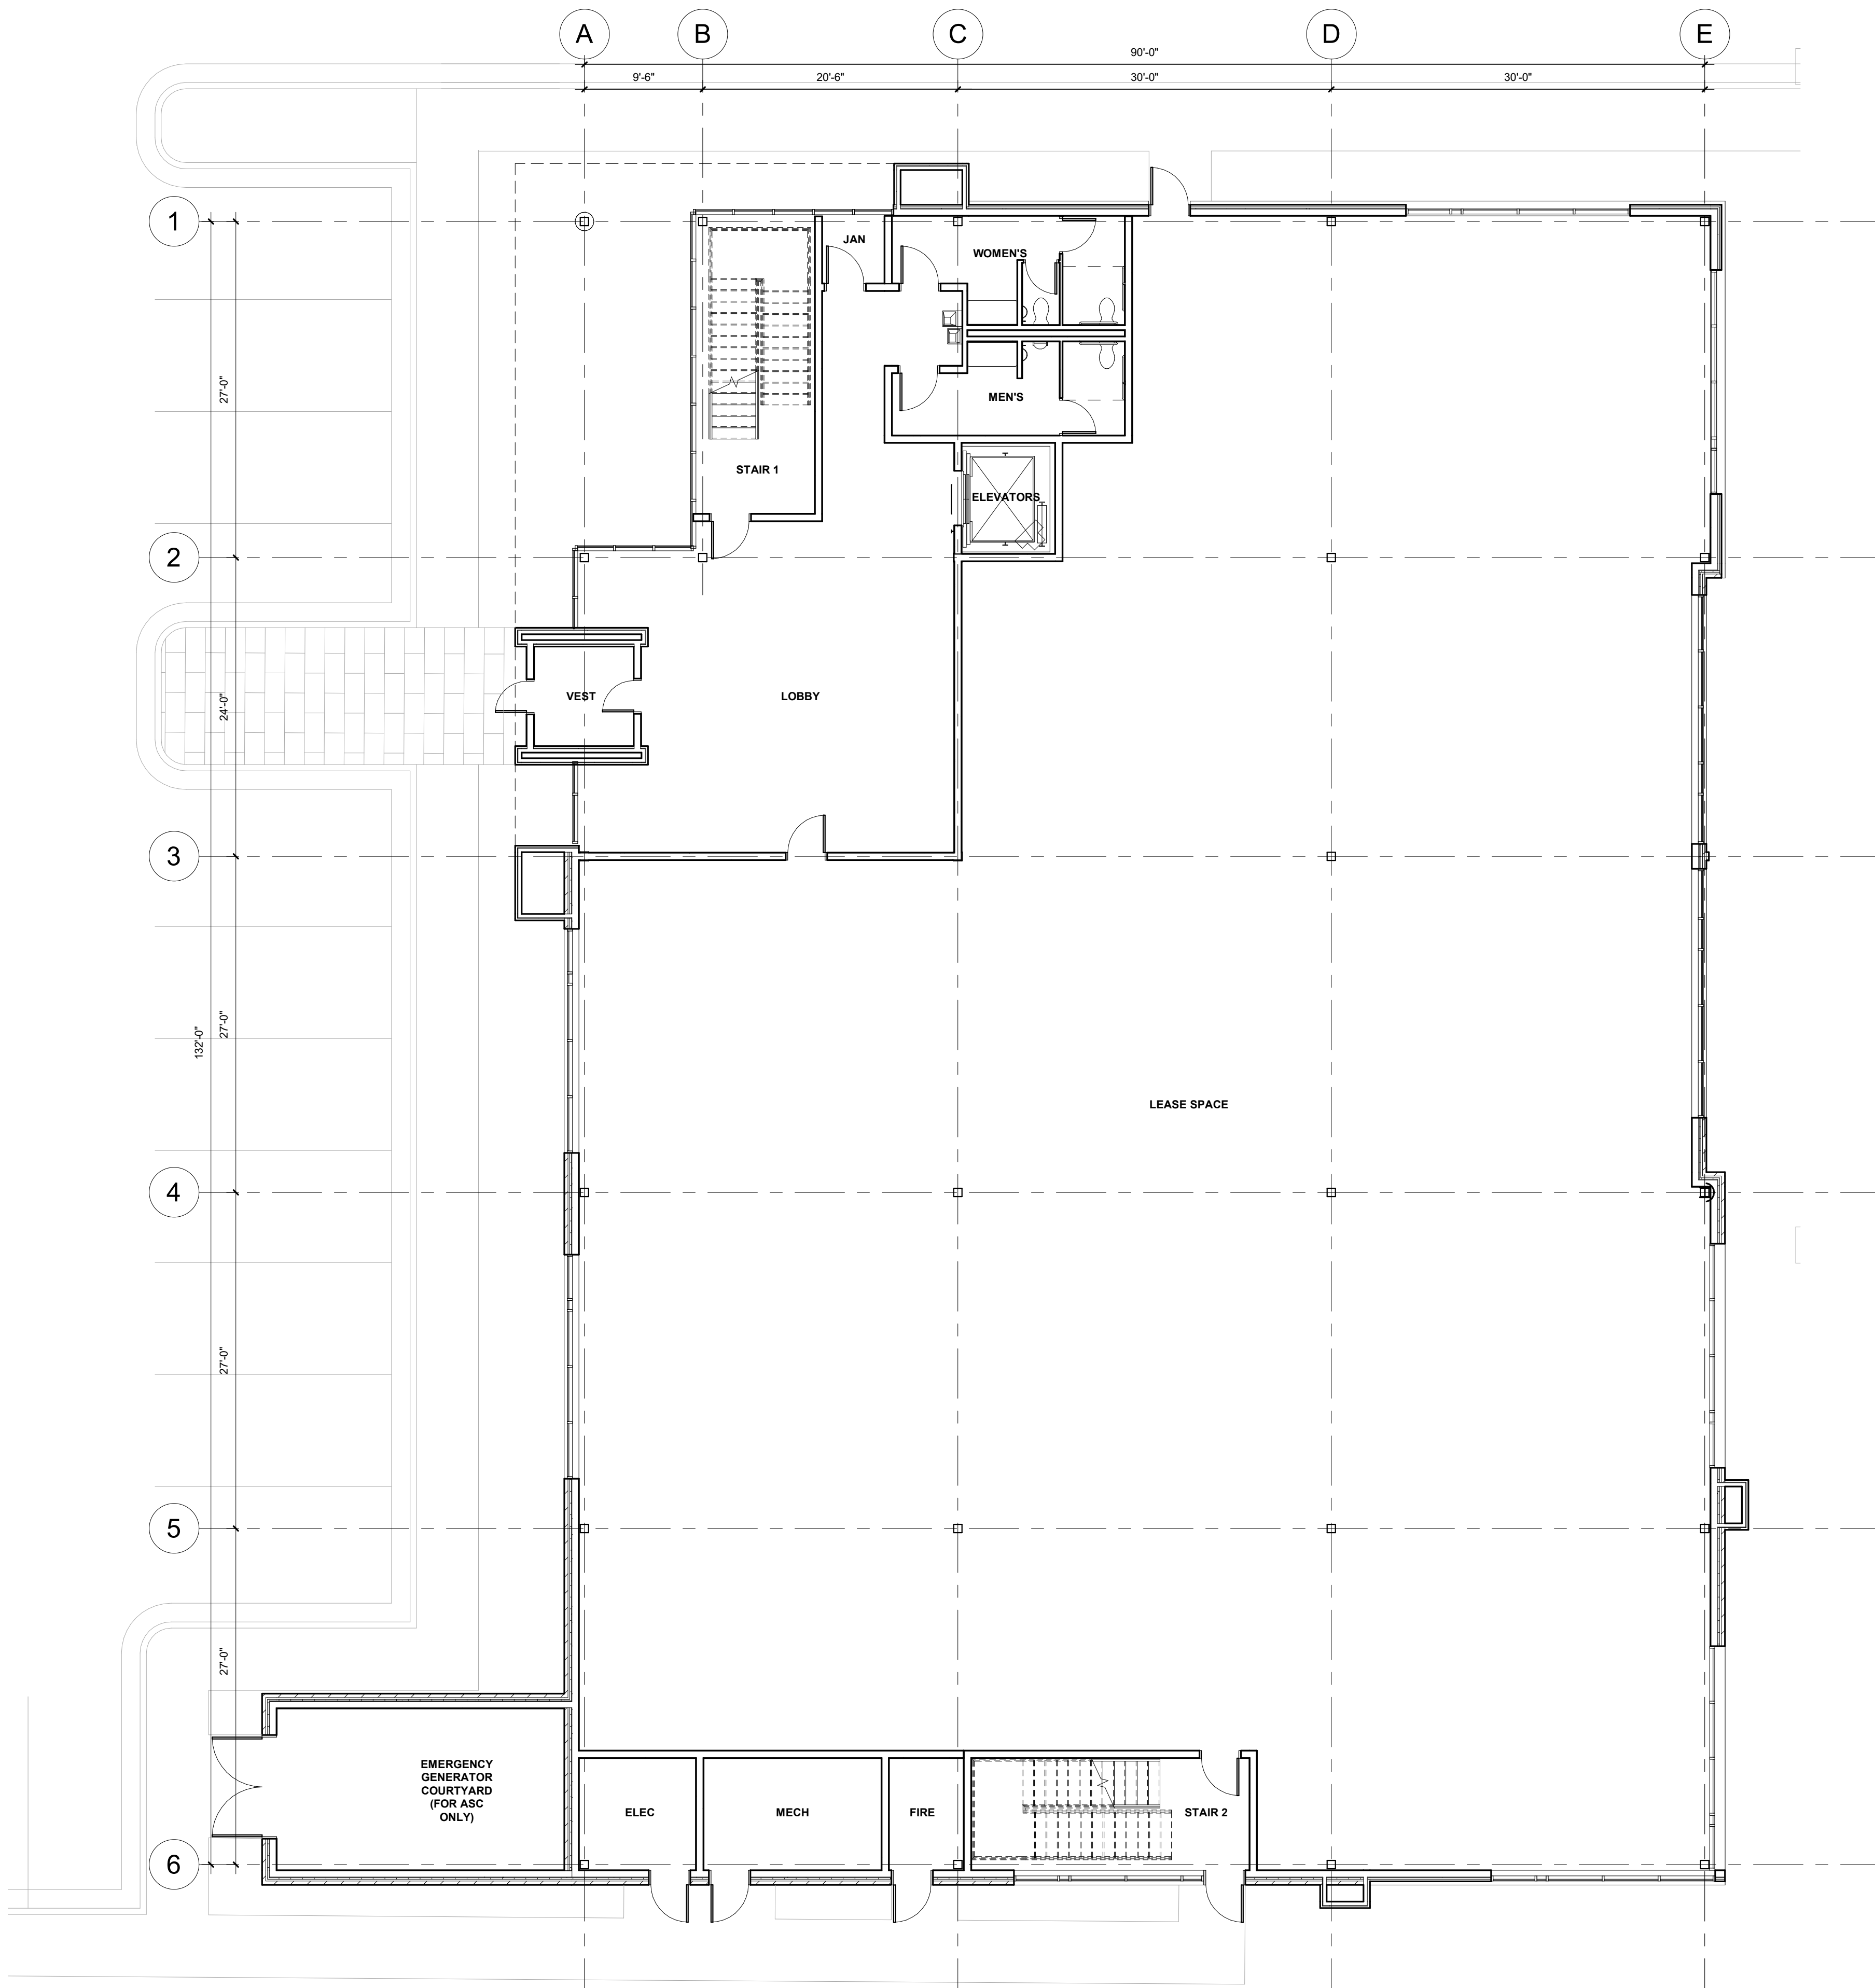

1 FIRST FLOOR PLAN
1/8" = 1'-0"

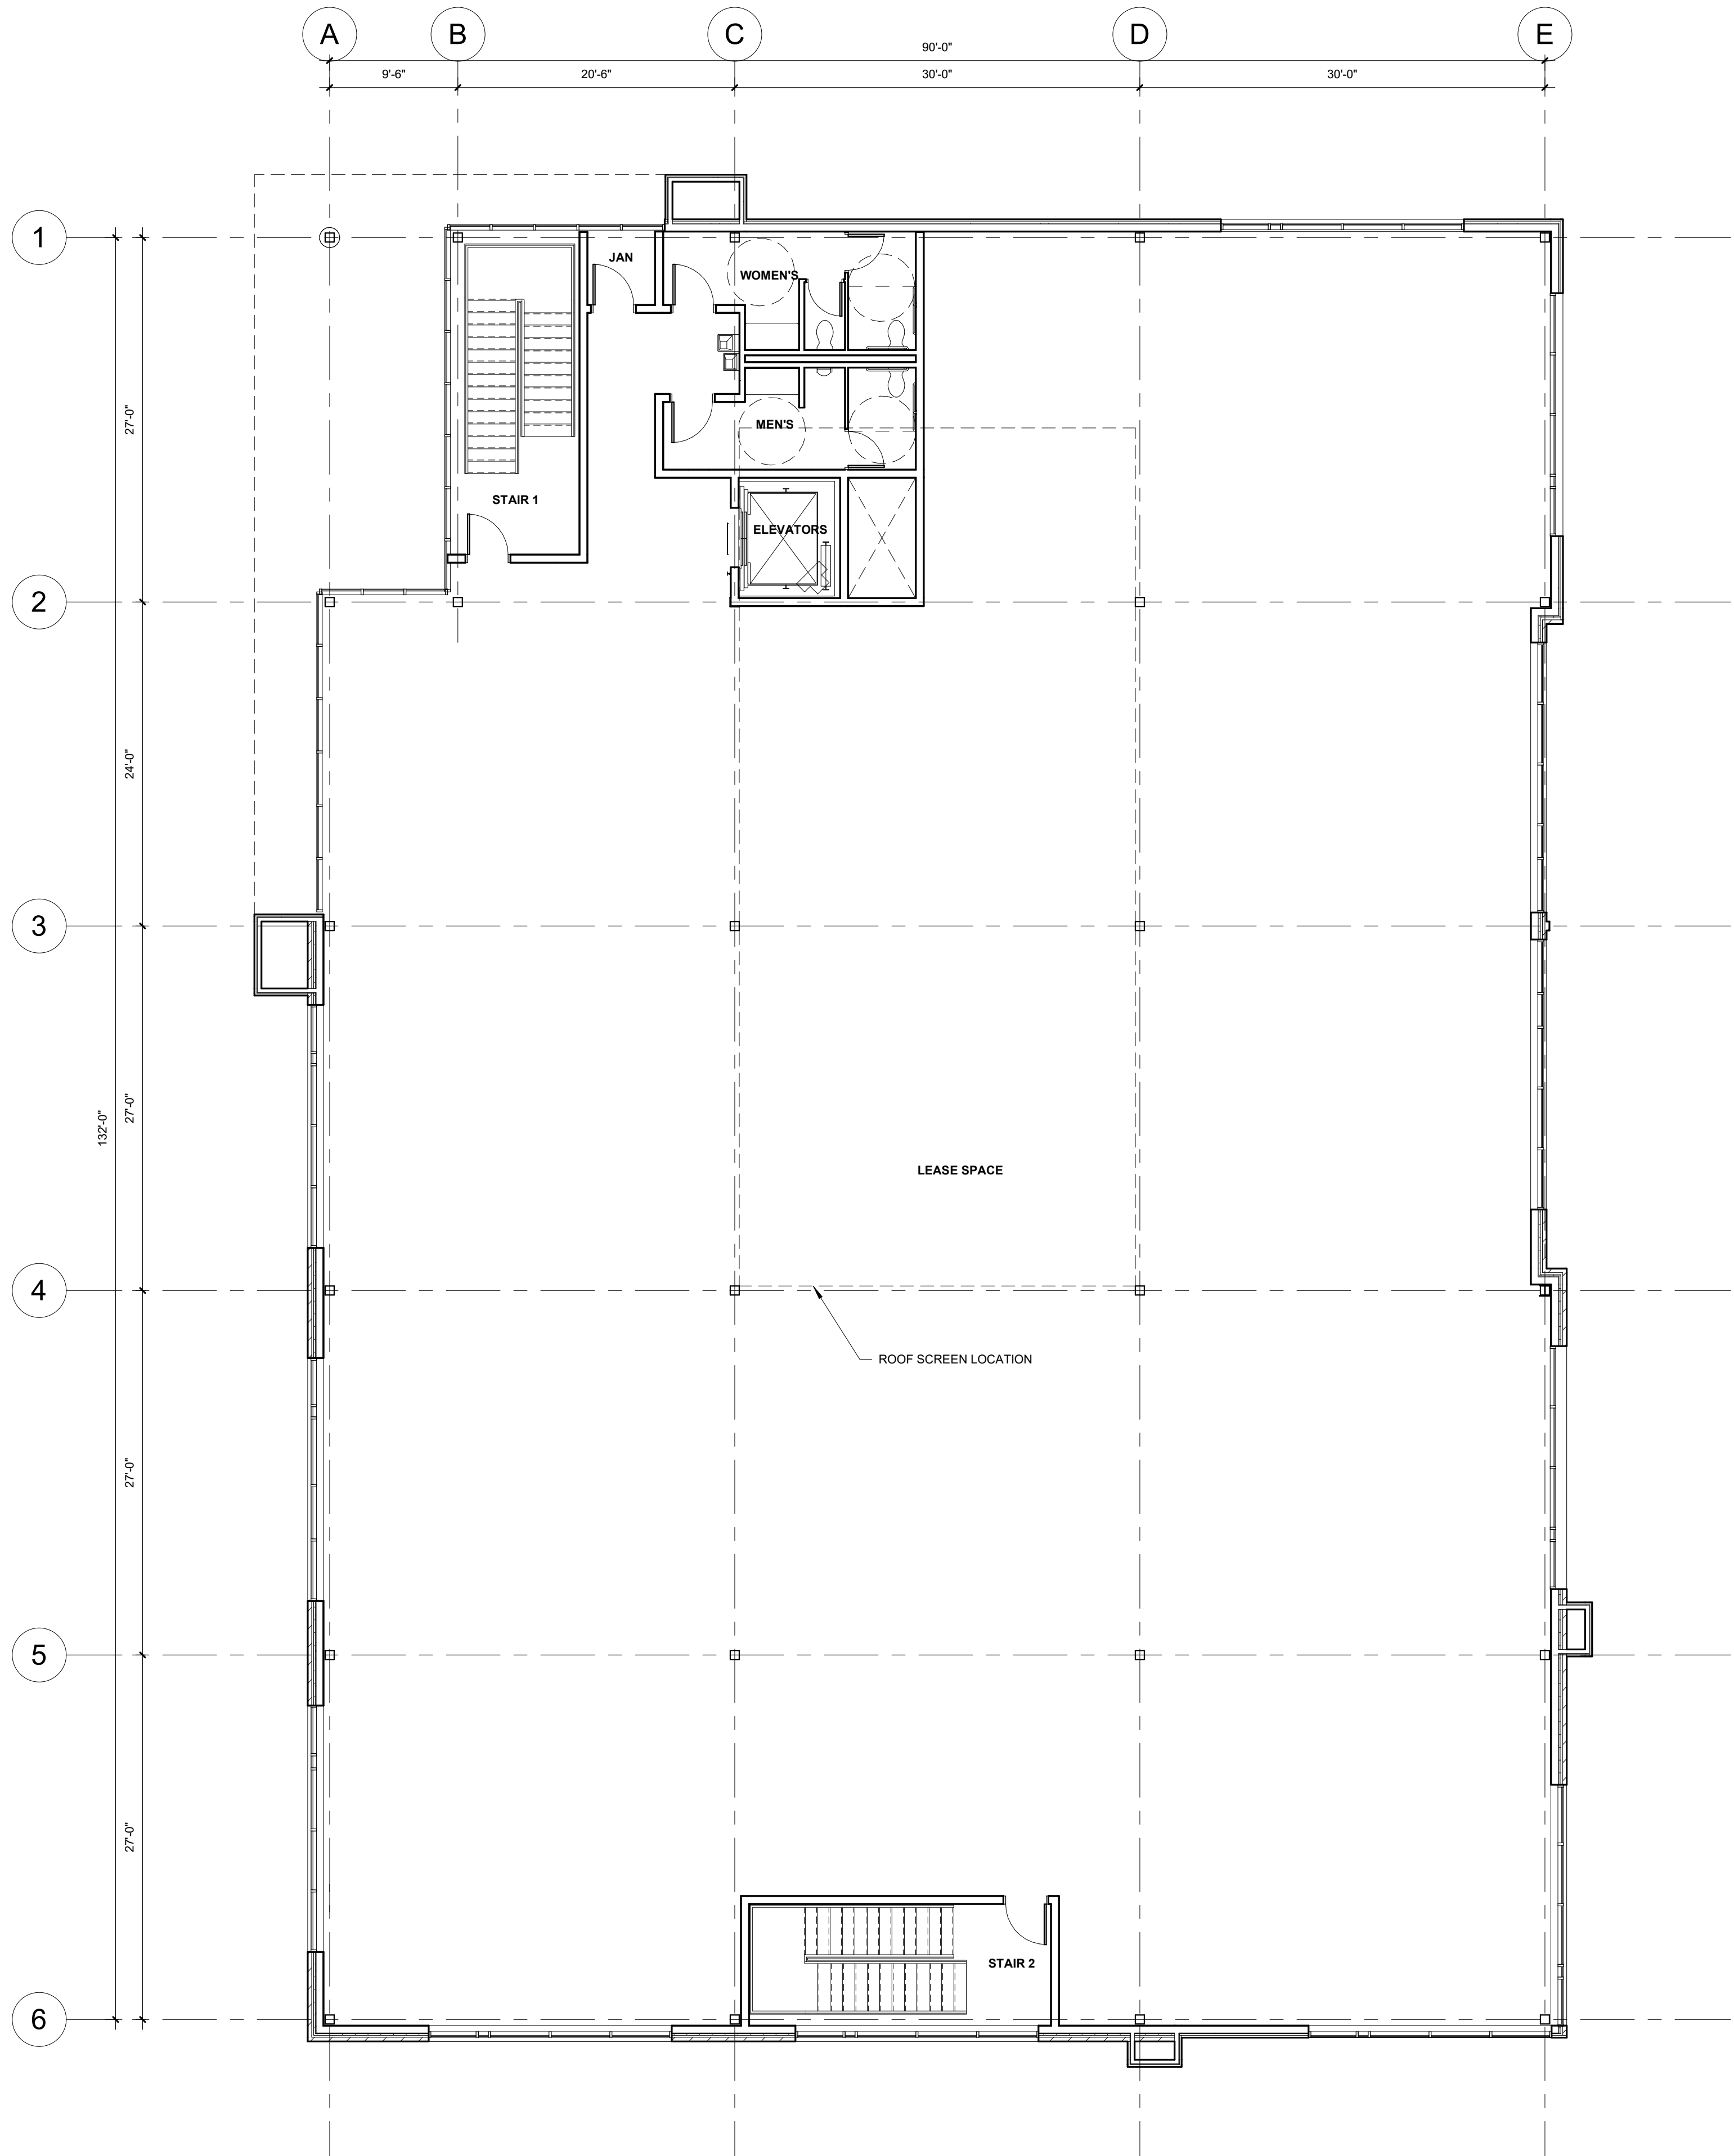

2 SECOND FLOOR PLAN
1/8" = 1'-0"



ACI
BOLAND
ARCHITECTS

ACI/Boland, Inc.
Kansas City | St. Louis
1710 Wyandotte
Kansas City, MO 64108
T: 816.763.9600
Licensee's Certificate of Authority Number:
Missouri: #000958

CIVIL
McCLURE
11031 STRANG LINE ROAD
LENEXA, KS 66215
T: 913-307-2522
Licensee's Certificate of Authority Number:
0000000000

LSMOB 2
FINAL DEVELOPMENT PLAN
LEE'S SUMMIT, MO

Date 03/25/2023
Job Number 3-22027
Drawn By Author
Checked By Checker

Revision		
Number	Date	Description

A2.1


E

D


C

B


A

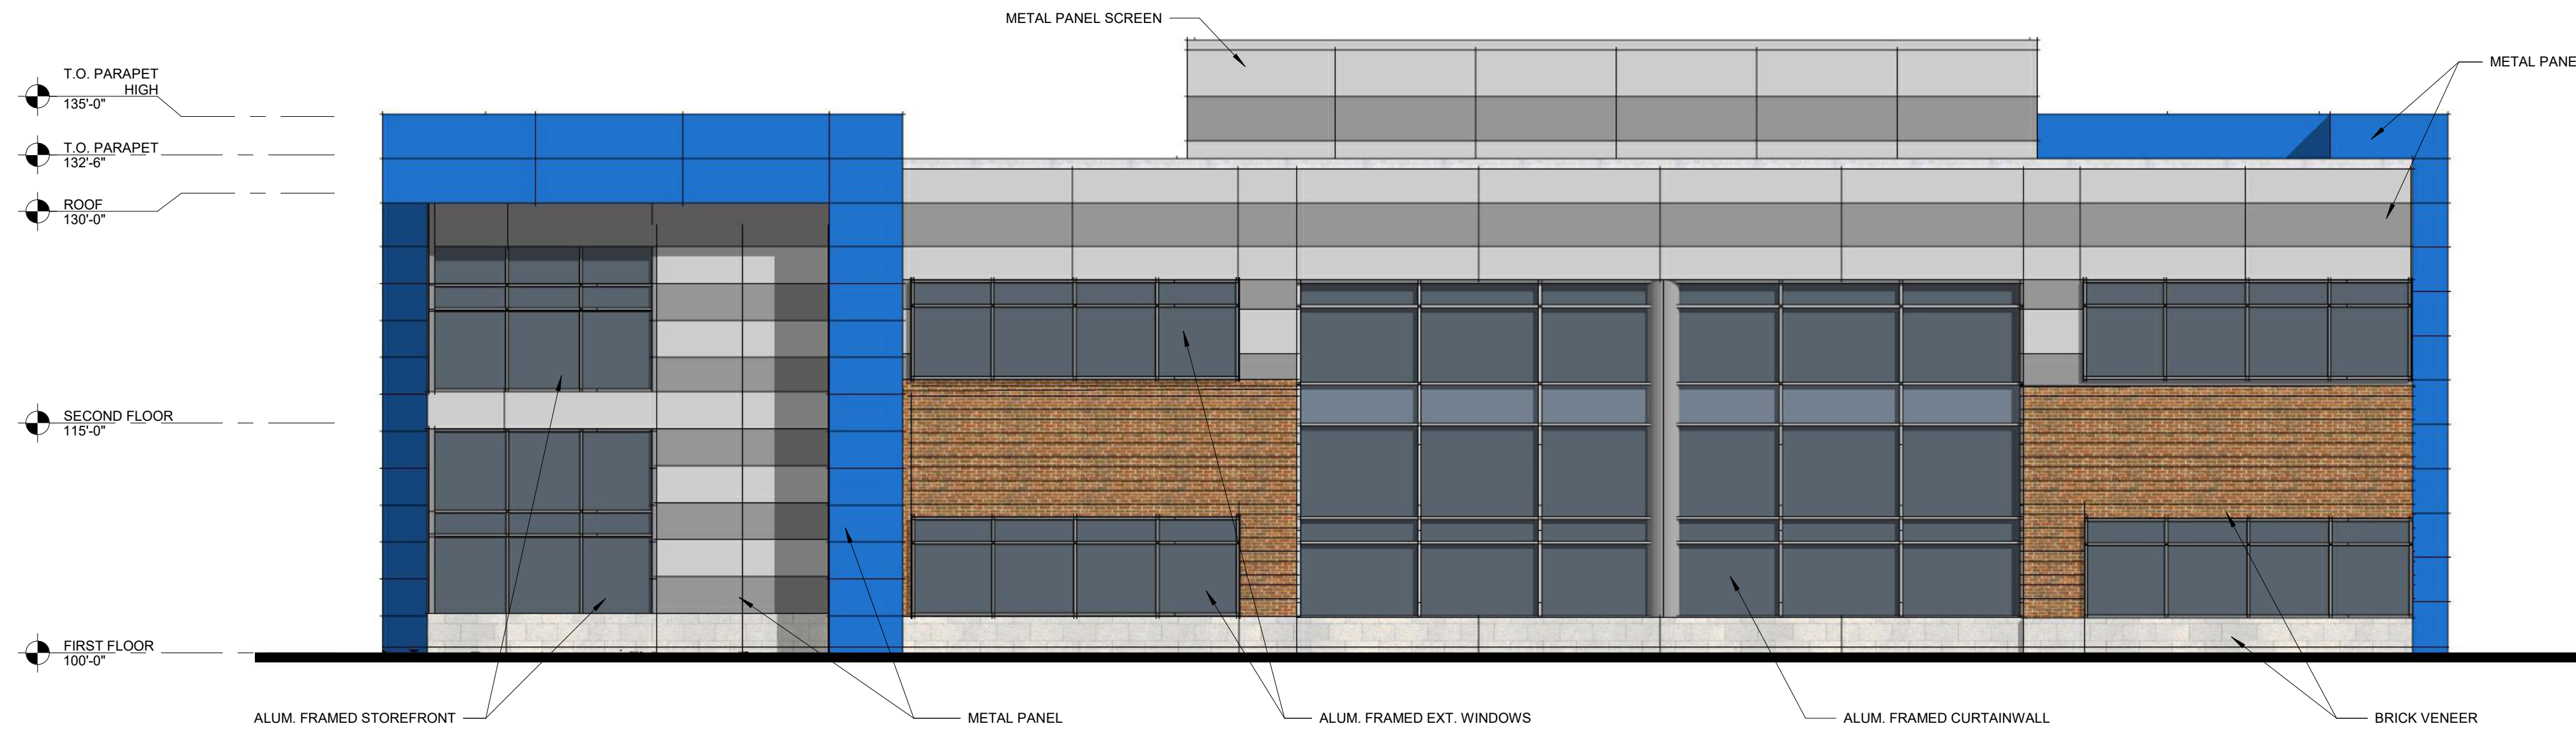


1 Elevation - East (Street View)
1/8" = 1'-0"

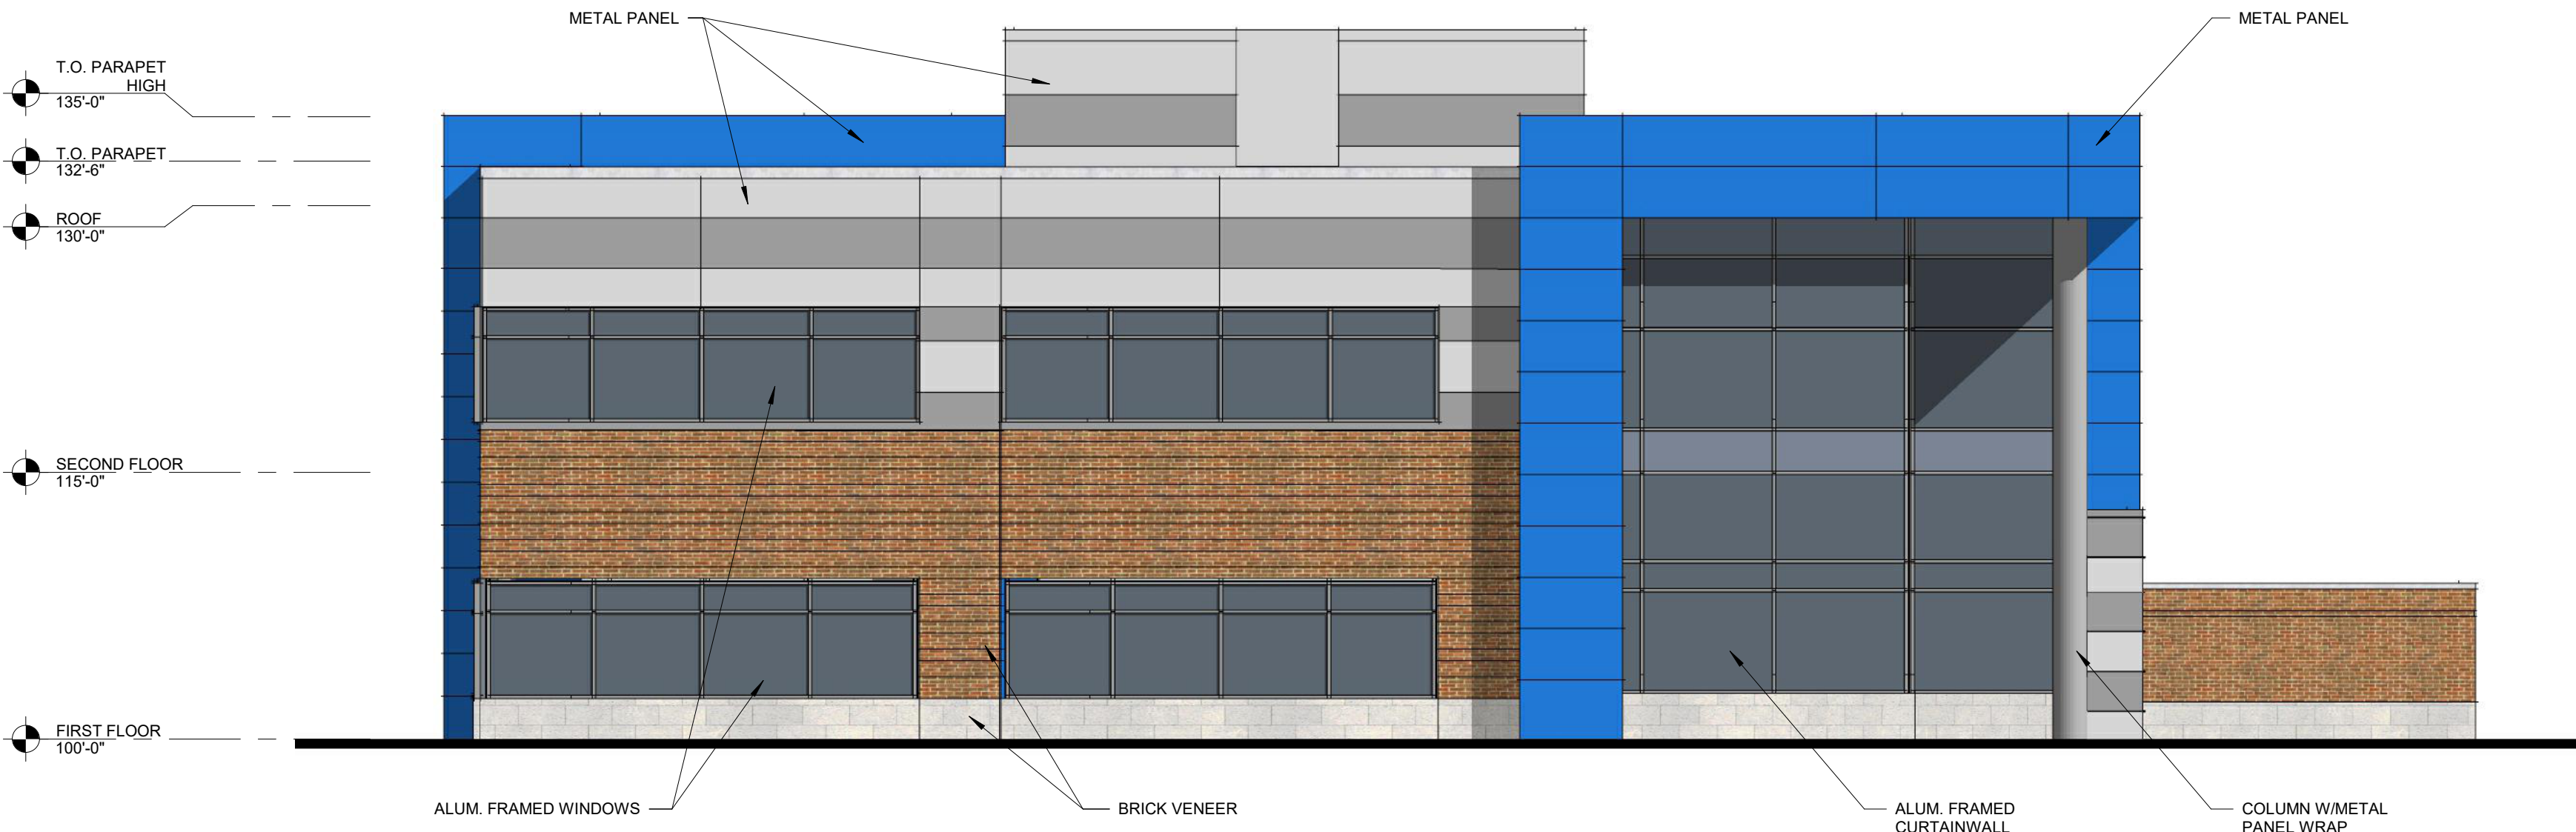

2 Elevation - North
1/8" = 1'-0"

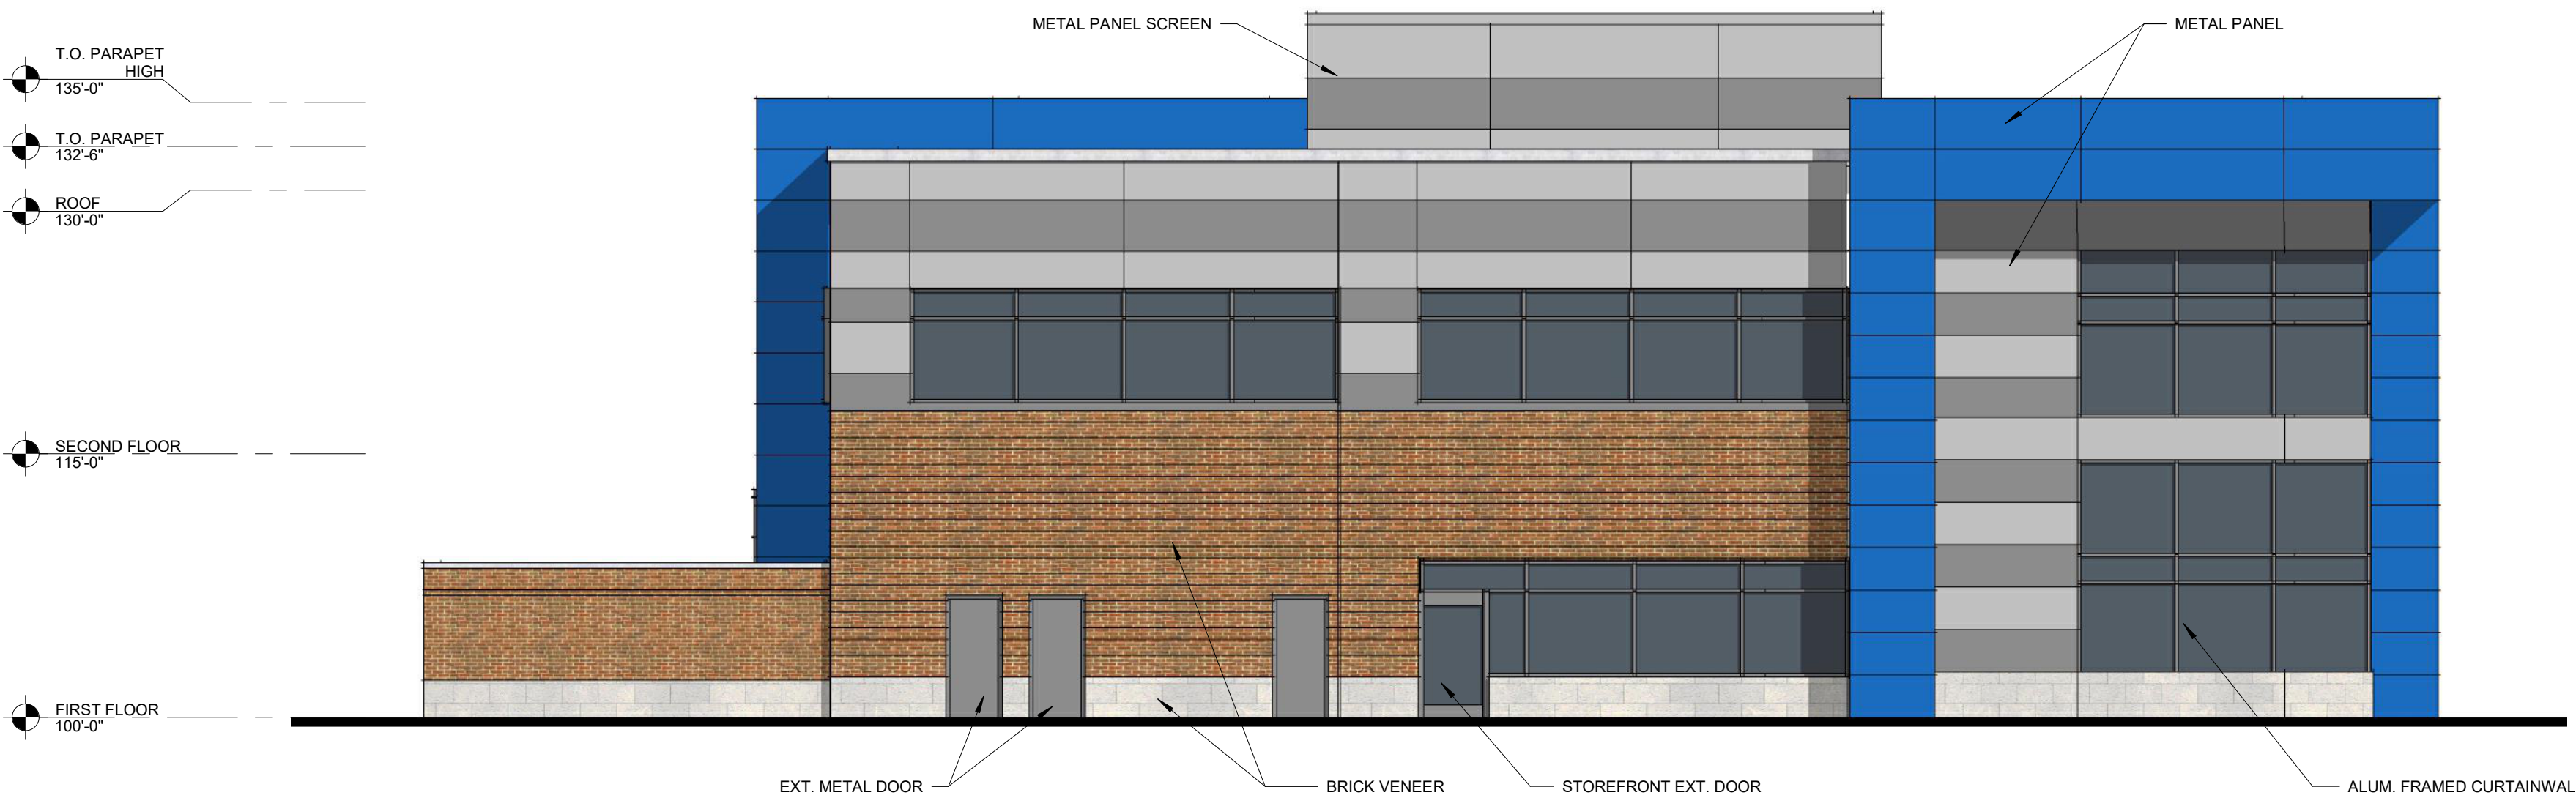


3 Elevation - South (Main Entry)
1/8" = 1'-0"

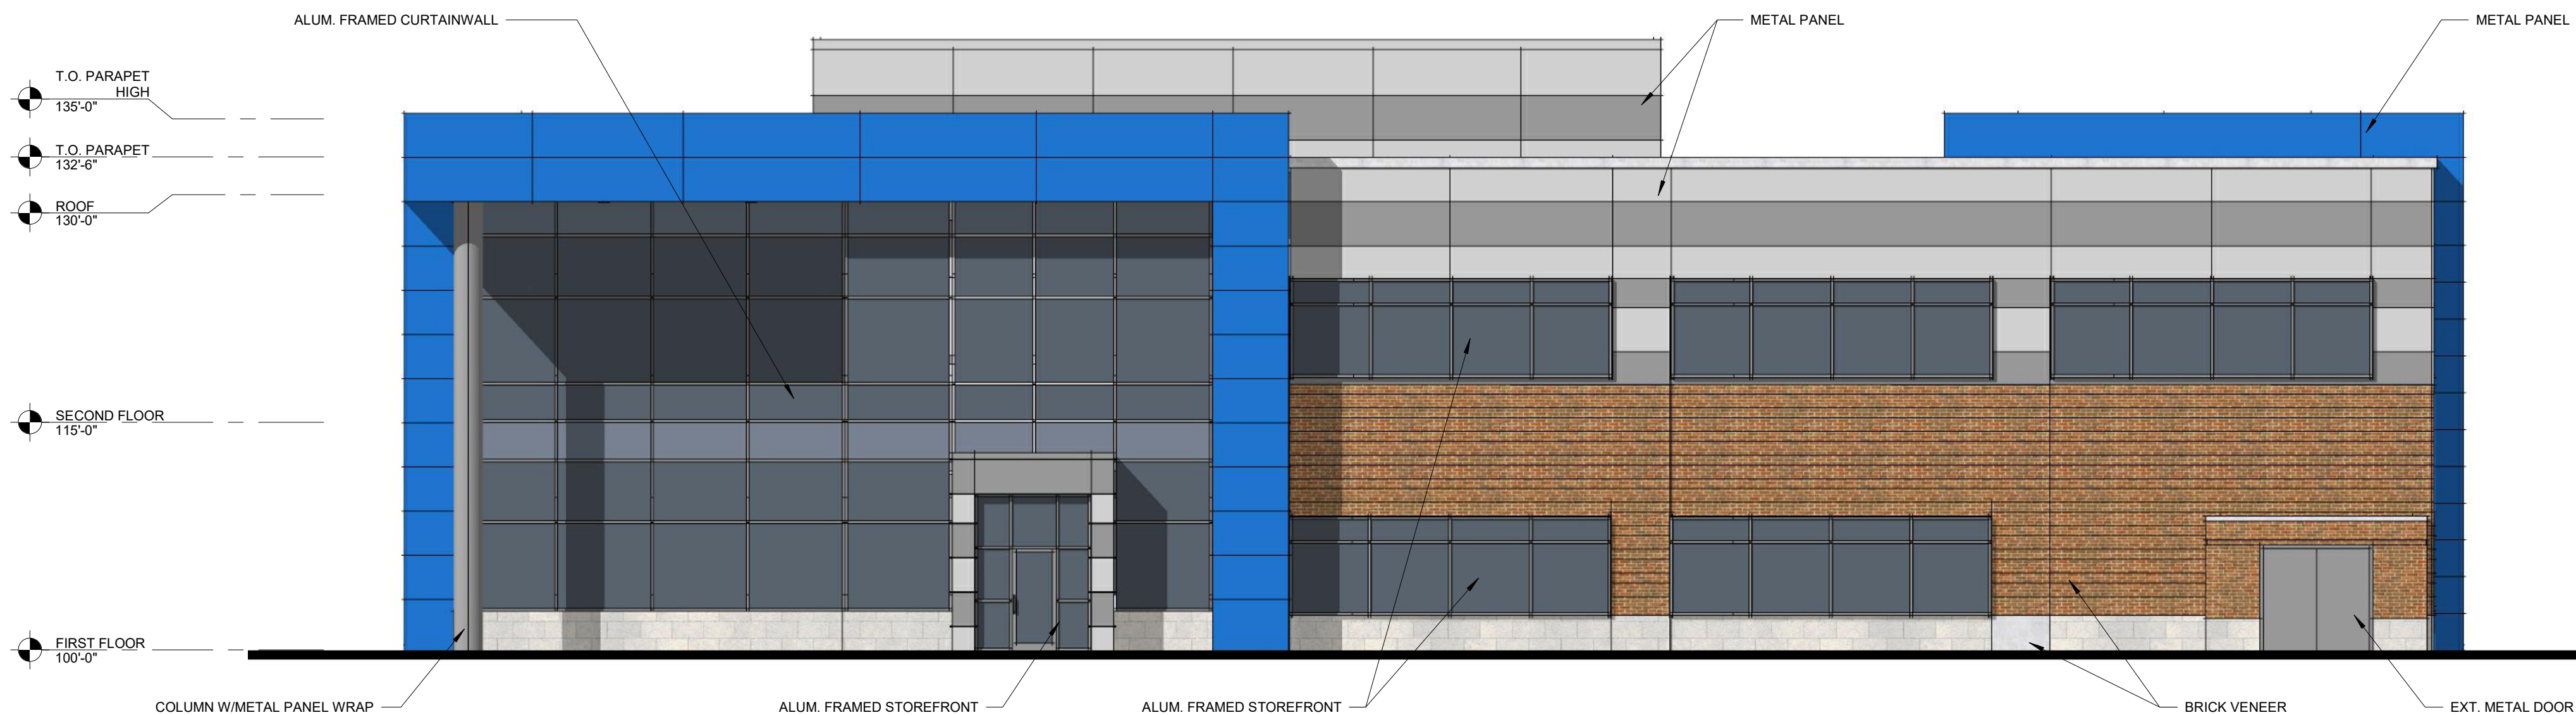

4 Elevation - West (Parking Lot View)
1/8" = 1'-0"

PRELIMINARY,
NOT FOR
CONSTRUCTION,
RECORDING
PURPOSES, OR
IMPLEMENTATION
3/25/2024 2:47:41 PM

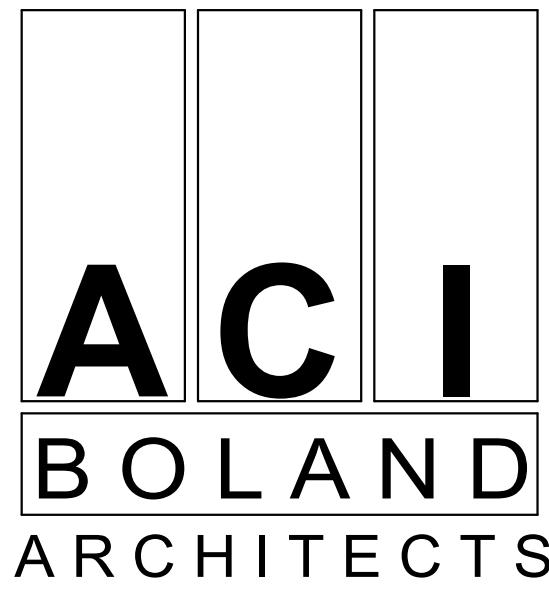

ACI/Boland, Inc.
Kansas City | St. Louis
1710 Wyandotte
Kansas City, MO 64108
T: 816.763.9600
Licensee's Certificate of Authority Number:
Missouri: #000958

CIVIL
McCLURE
11031 STRANG LINE ROAD
LENEXA, KS 66215
T: 913-307-2522
Licensee's Certificate of Authority Number:
0000000000

LSMOB 2
FINAL DEVELOPMENT PLAN
LEE'S SUMMIT, MO

Date 03/25/2023
Job Number 3-22027
Drawn By Author
Checked By Checker

Revision		
Number	Date	Description

A5.1

© 2024 ACI/BOLAND, Inc.
EXTERIOR ELEVATIONS



RENDERING - SOUTH/WEST VIEW

RENDERING - NORTH/WEST VIEW



RENDERING - NORTH/EAST VIEW

RENDERING - SOUTH/EAST VIEW