

PRELIMINARY
NOT FOR
CONSTRUCTION


DISCOVERY PARK - LOT #9 - B

SHEET TITLE
GARAGE FLOOR PLAN
PROJECT NUMBER: 24017
SHEET NUMBER:


A-100

PLAN LEGEND

- PARTIAL HEIGHT PARTITION
- NON-RATED PARTITION; SEE ASSEMBLIES ON SHEET G-102
- 1 HR RATED PARTITION; SEE ASSEMBLIES ON SHEET G-102
- 2 HR RATED PARTITION; SEE ASSEMBLIES ON SHEET G-102
- WINDOW TYPE; SEE WINDOW SCHEDULE ON SHEET A-600
- DOOR TYPE; SEE DOOR SCHEDULE ON SHEET A-600
- PARTITION TYPE; SEE ASSEMBLIES ON SHEET G-102
- FRAMING DIMENSIONS
- LAYOUT LINE DIMENSIONS
- HEARING/VISIBILITY
- ADA/ACCESSIBLE UNITS

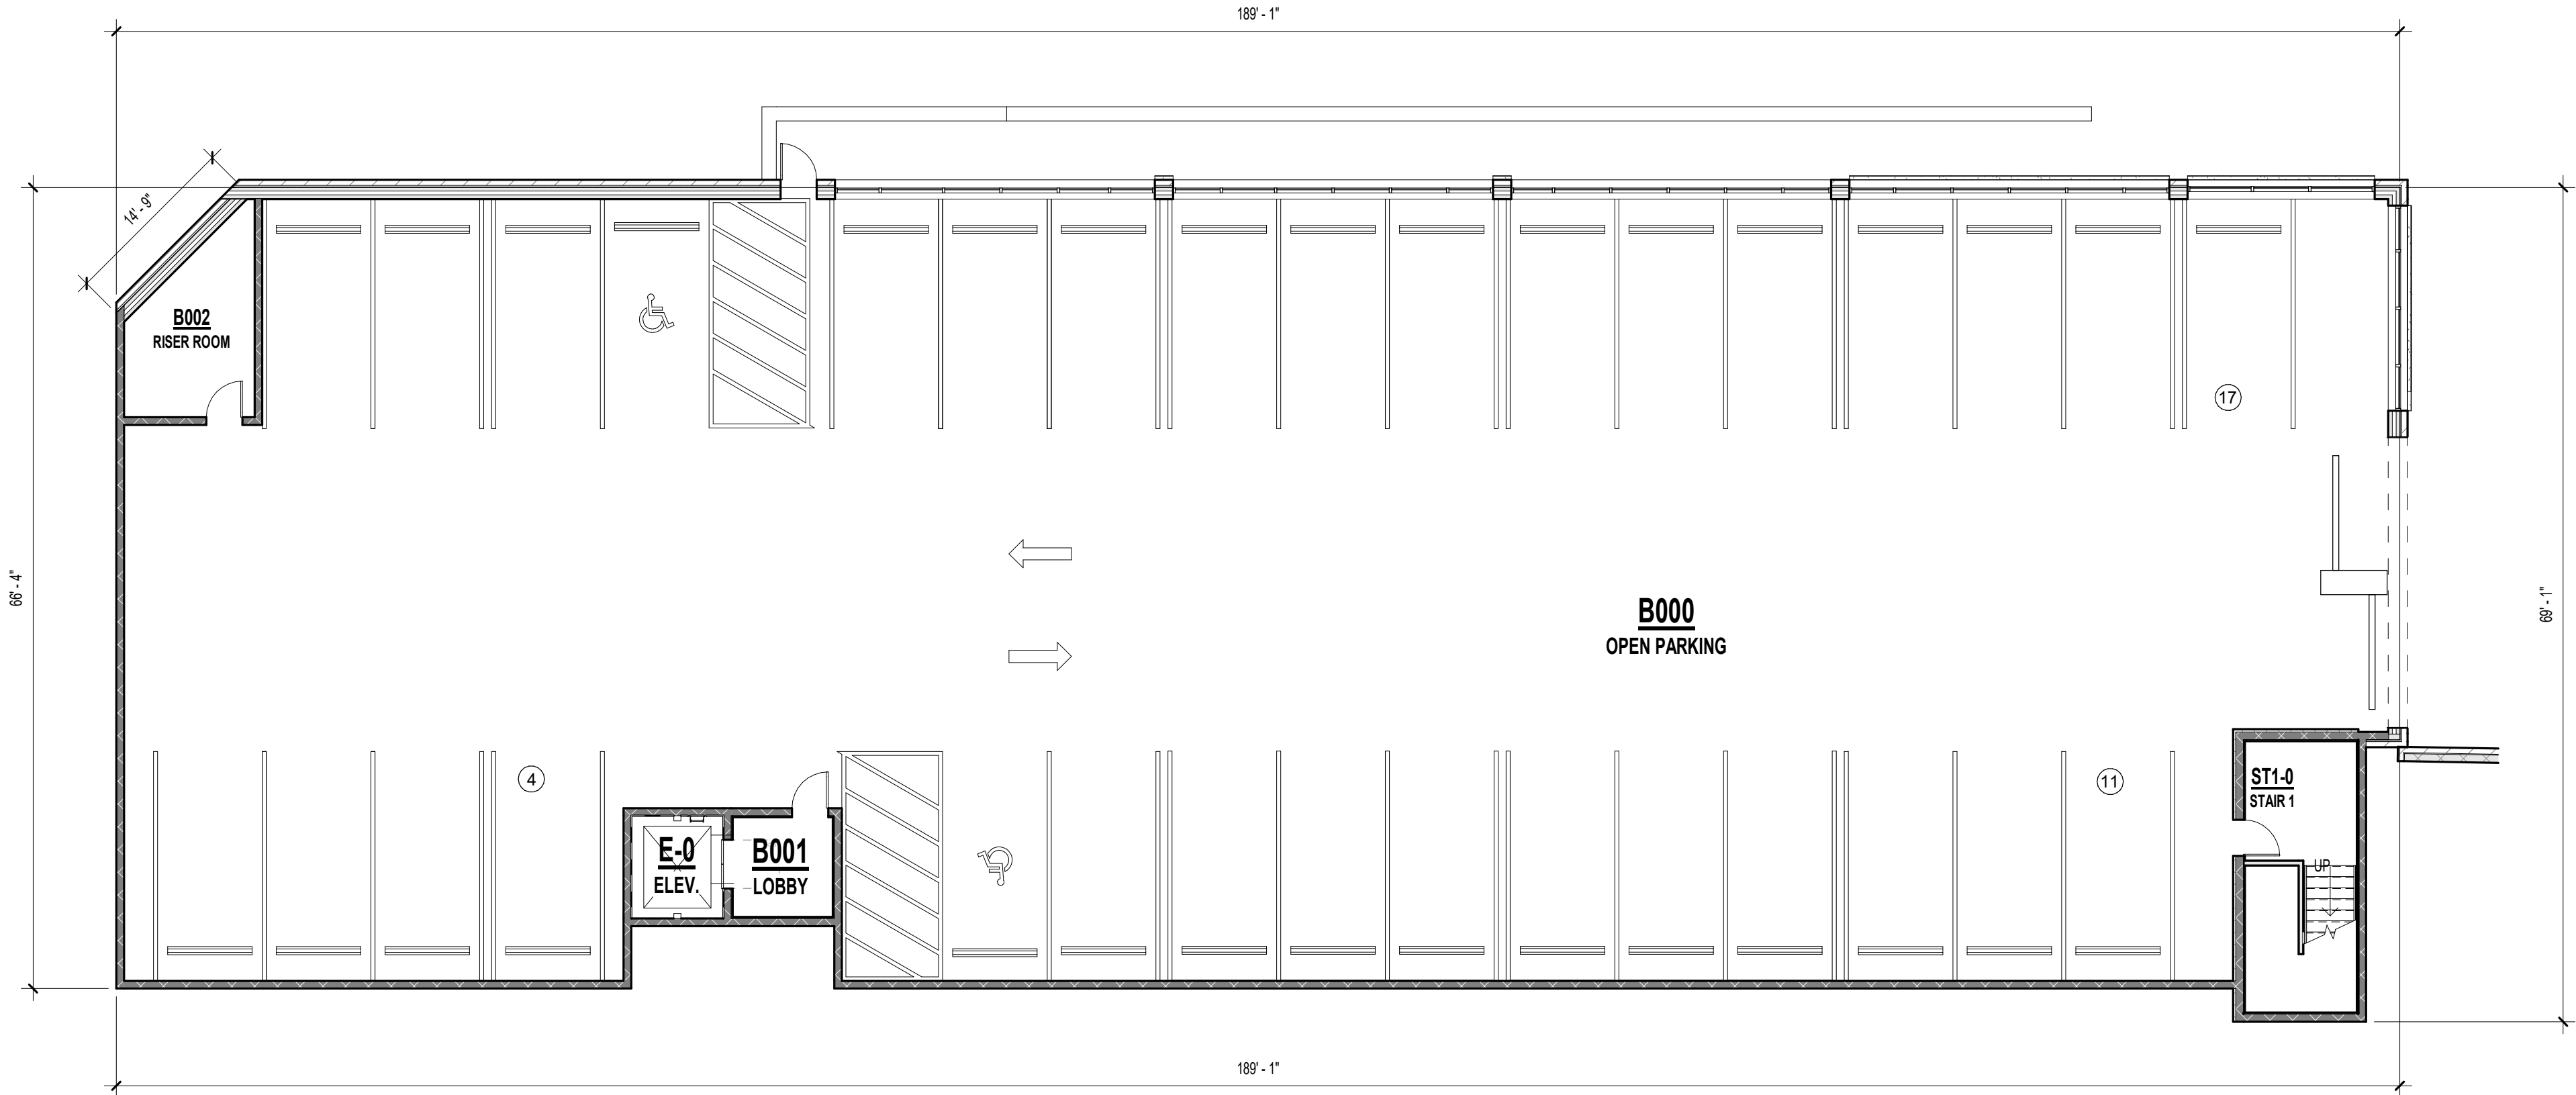

A1 GARAGE PLAN
3/32" = 1'-0"

 

4/9/2024 1:33:42 PM
C:\PWA Local\dwg\2023\21-23_DPS-LS_LOT9_BLDG2_000.mxd



PLAN LEGEND

- PARTIAL HEIGHT PARTITION
- NON-RATED PARTITION; SEE ASSEMBLIES ON SHEET G-102
- 1 HR RATED PARTITION; SEE ASSEMBLIES ON SHEET G-102
- 2 HR RATED PARTITION; SEE ASSEMBLIES ON SHEET G-102
- WINDOW TYPE; SEE WINDOW SCHEDULE ON SHEET A-600
- DOOR TYPE; SEE DOOR SCHEDULE ON SHEET A-600
- PARTITION TYPE; SEE ASSEMBLIES ON SHEET G-102
- FRAMING DIMENSIONS
- LAYOUT LINE DIMENSIONS
- HEARING/VISIBILITY
- ADA/ACCESSIBLE UNITS

PRINTS ISSUED
04/19/2024 - FDP SUBMISSION

REVISIONS:

rosemann & ASSOCIATES P.C.
ARCHITECTURE
INTERIOR DESIGN
ENGINEERING
PLANNING
1526 Grand Boulevard
Kansas City, MO 64108-1404
p: 816.472.1448
w: www.rosemann.com
© 2024 Rosemann & Associates, P.C.
DENVER ▲ KANSAS CITY ▲ ST. LOUIS ▲ ATLANTA

PRELIMINARY
NOT FOR
CONSTRUCTION


DISCOVERY PARK - LOT #9 - B

SHEET TITLE
FIRST FLOOR PLAN

PROJECT NUMBER: 24017

SHEET NUMBER:

A1 1ST FLOOR PLAN
3/32" = 1'-0"

 

A-101

4/8/2024 1:33:45 PM
C:\PWA Local\dwg\2024\2017-20_PWA_S_L079_BLDG2_000.mxd



PLAN LEGEND

- PARTIAL HEIGHT PARTITION
- NON-RATED PARTITION; SEE ASSEMBLIES ON SHEET G-102
- 1 HR RATED PARTITION; SEE ASSEMBLIES ON SHEET G-102
- 2 HR RATED PARTITION; SEE ASSEMBLIES ON SHEET G-102
- WINDOW TYPE; SEE WINDOW SCHEDULE ON SHEET A-600
- DOOR TYPE; SEE DOOR SCHEDULE ON SHEET A-600
- PARTITION TYPE; SEE ASSEMBLIES ON SHEET G-102
- 6'-0" FRAMING DIMENSIONS
- 6'-0" LAYOUT LAYOUT LINE DIMENSIONS
- HEARING/VISIBILITY
- ADA/ACCESSIBLE UNITS

PRINTS ISSUED
04/19/2024 - FDP SUBMISSION

REVISIONS:

rosemann & ASSOCIATES P.C.
ARCHITECTURE
INTERIOR DESIGN
ENGINEERING
PLANNING
1526 Grand Boulevard
Kansas City, MO 64108-1404
p: 816.472.1448
w: www.rosemann.com
© 2024 Rosemann & Associates, P.C.
DENVER ▲ KANSAS CITY ▲ ST. LOUIS ▲ ATLANTA

PRELIMINARY
NOT FOR
CONSTRUCTION


DISCOVERY PARK - LOT #9 - B

SHEET TITLE
SECOND FLOOR PLAN

PROJECT NUMBER: 24017

SHEET NUMBER:

A1 SECOND FLOOR PLAN
3/32" = 1'-0"

 

A-102

4/9/2024 1:33:47 PM
C:\PWA Local\dwg\2023\2103_03\A103_L079_BLDG3_0001.dwg



PLAN LEGEND

- PARTIAL HEIGHT PARTITION
- NON-RATED PARTITION; SEE ASSEMBLIES ON SHEET G-102
- 1 HR RATED PARTITION; SEE ASSEMBLIES ON SHEET G-102
- 2 HR RATED PARTITION; SEE ASSEMBLIES ON SHEET G-102
- WINDOW TYPE; SEE WINDOW SCHEDULE ON SHEET A-600
- DOOR TYPE; SEE DOOR SCHEDULE ON SHEET A-600
- PARTITION TYPE; SEE ASSEMBLIES ON SHEET G-102
- 6'-0" FRAMING DIMENSIONS
- 6'-0" LAYOUT LAYOUT LINE DIMENSIONS
- HEARING/VISIBILITY
- ADA/ACCESSIBLE UNITS

PRINTS ISSUED
04/19/2024 - FDP SUBMISSION

REVISIONS:

rosemann & ASSOCIATES P.C.
ARCHITECTURE
INTERIOR DESIGN
ENGINEERING
PLANNING
1526 Grand Boulevard
Kansas City, MO 64108-1404
p: 816.472.1448
w: www.rosemann.com
© 2024 Rosemann & Associates, P.C.
DENVER ▲ KANSAS CITY ▲ ST. LOUIS ▲ ATLANTA

PRELIMINARY
NOT FOR
CONSTRUCTION


DISCOVERY PARK - LOT #9 - B

SHEET TITLE
THIRD FLOOR PLAN

PROJECT NUMBER: 24017

SHEET NUMBER:

A1 THIRD FLOOR PLAN
3/32" = 1'-0"

 


A-103

PRELIMINARY
NOT FOR
CONSTRUCTION

DISCOVERY PARK - LOT #9 - B

SHEET TITLE
EXTERIOR ELEVATIONS
PROJECT NUMBER: 24017
SHEET NUMBER:

A-200

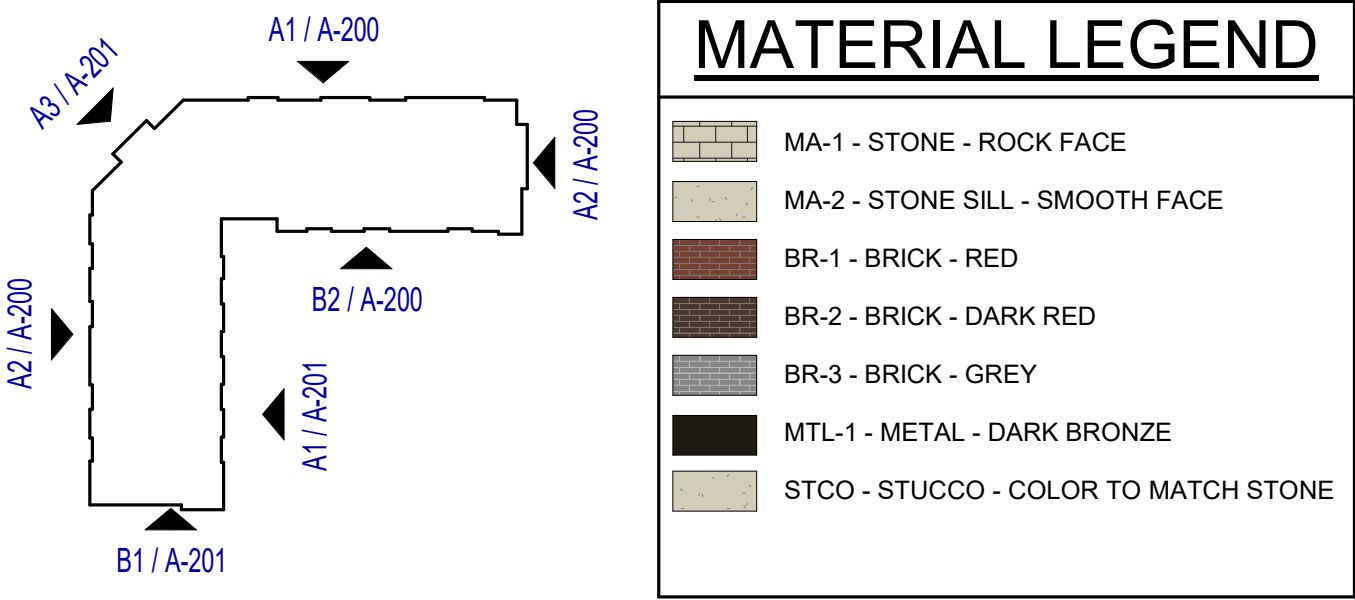

B2 COURTYARD SOUTH ELEVATION
3/32" = 1'-0"



A2 EAST ELEVATION
3/32" = 1'-0"



A1 NORTH ELEVATION
3/32" = 1'-0"

A1/A-201

A1/A-200

A2/A-200

A2/A-201

B1/A-201

B2/A-200

MA-1 - STONE - ROCK FACE

MA-2 - STONE SILL - SMOOTH FACE

BR-1 - BRICK - RED

BR-2 - BRICK - DARK RED

BR-3 - BRICK - GREY

MTL-1 - METAL - DARK BRONZE

STCO - STUCCO - COLOR TO MATCH STONE



A3 NORTH WEST ELEVATION
3/32" = 1'-0"



A2 WEST ELEVATION
3/32" = 1'-0"



B1 SOUTH ELEVATION
3/32" = 1'-0"



A1 COURTYARD EAST ELEVATION
3/32" = 1'-0"

PRELIMINARY
NOT FOR
CONSTRUCTION

DISCOVERY PARK - LOT #9 - B

SHEET TITLE
EXTERIOR ELEVATIONS
PROJECT NUMBER: 24017
SHEET NUMBER:

A-201