

PRELIMINARY
NOT FOR
CONSTRUCTION

DISCOVERY PARK - LOT #10-A


LEE'S SUMMIT, MO

SHEET TITLE
FIRST FLOOR PLAN
PROJECT NUMBER: 24017
SHEET NUMBER:


A-101

PLAN LEGEND

- PARTIAL HEIGHT PARTITION
- NON-RATED PARTITION; SEE ASSEMBLIES ON SHEET G-102
- 1 HR RATED PARTITION; SEE ASSEMBLIES ON SHEET G-102
- 2 HR RATED PARTITION; SEE ASSEMBLIES ON SHEET G-102
- WINDOW TYPE; SEE WINDOW SCHEDULE ON SHEET A-600
- DOOR TYPE; SEE DOOR SCHEDULE ON SHEET A-600
- PARTITION TYPE; SEE ASSEMBLIES ON SHEET G-102
- FRAMING DIMENSIONS
- LAYOUT LINE DIMENSIONS
- HEARING/VISIBILITY
- ADA/ACCESSIBLE UNITS

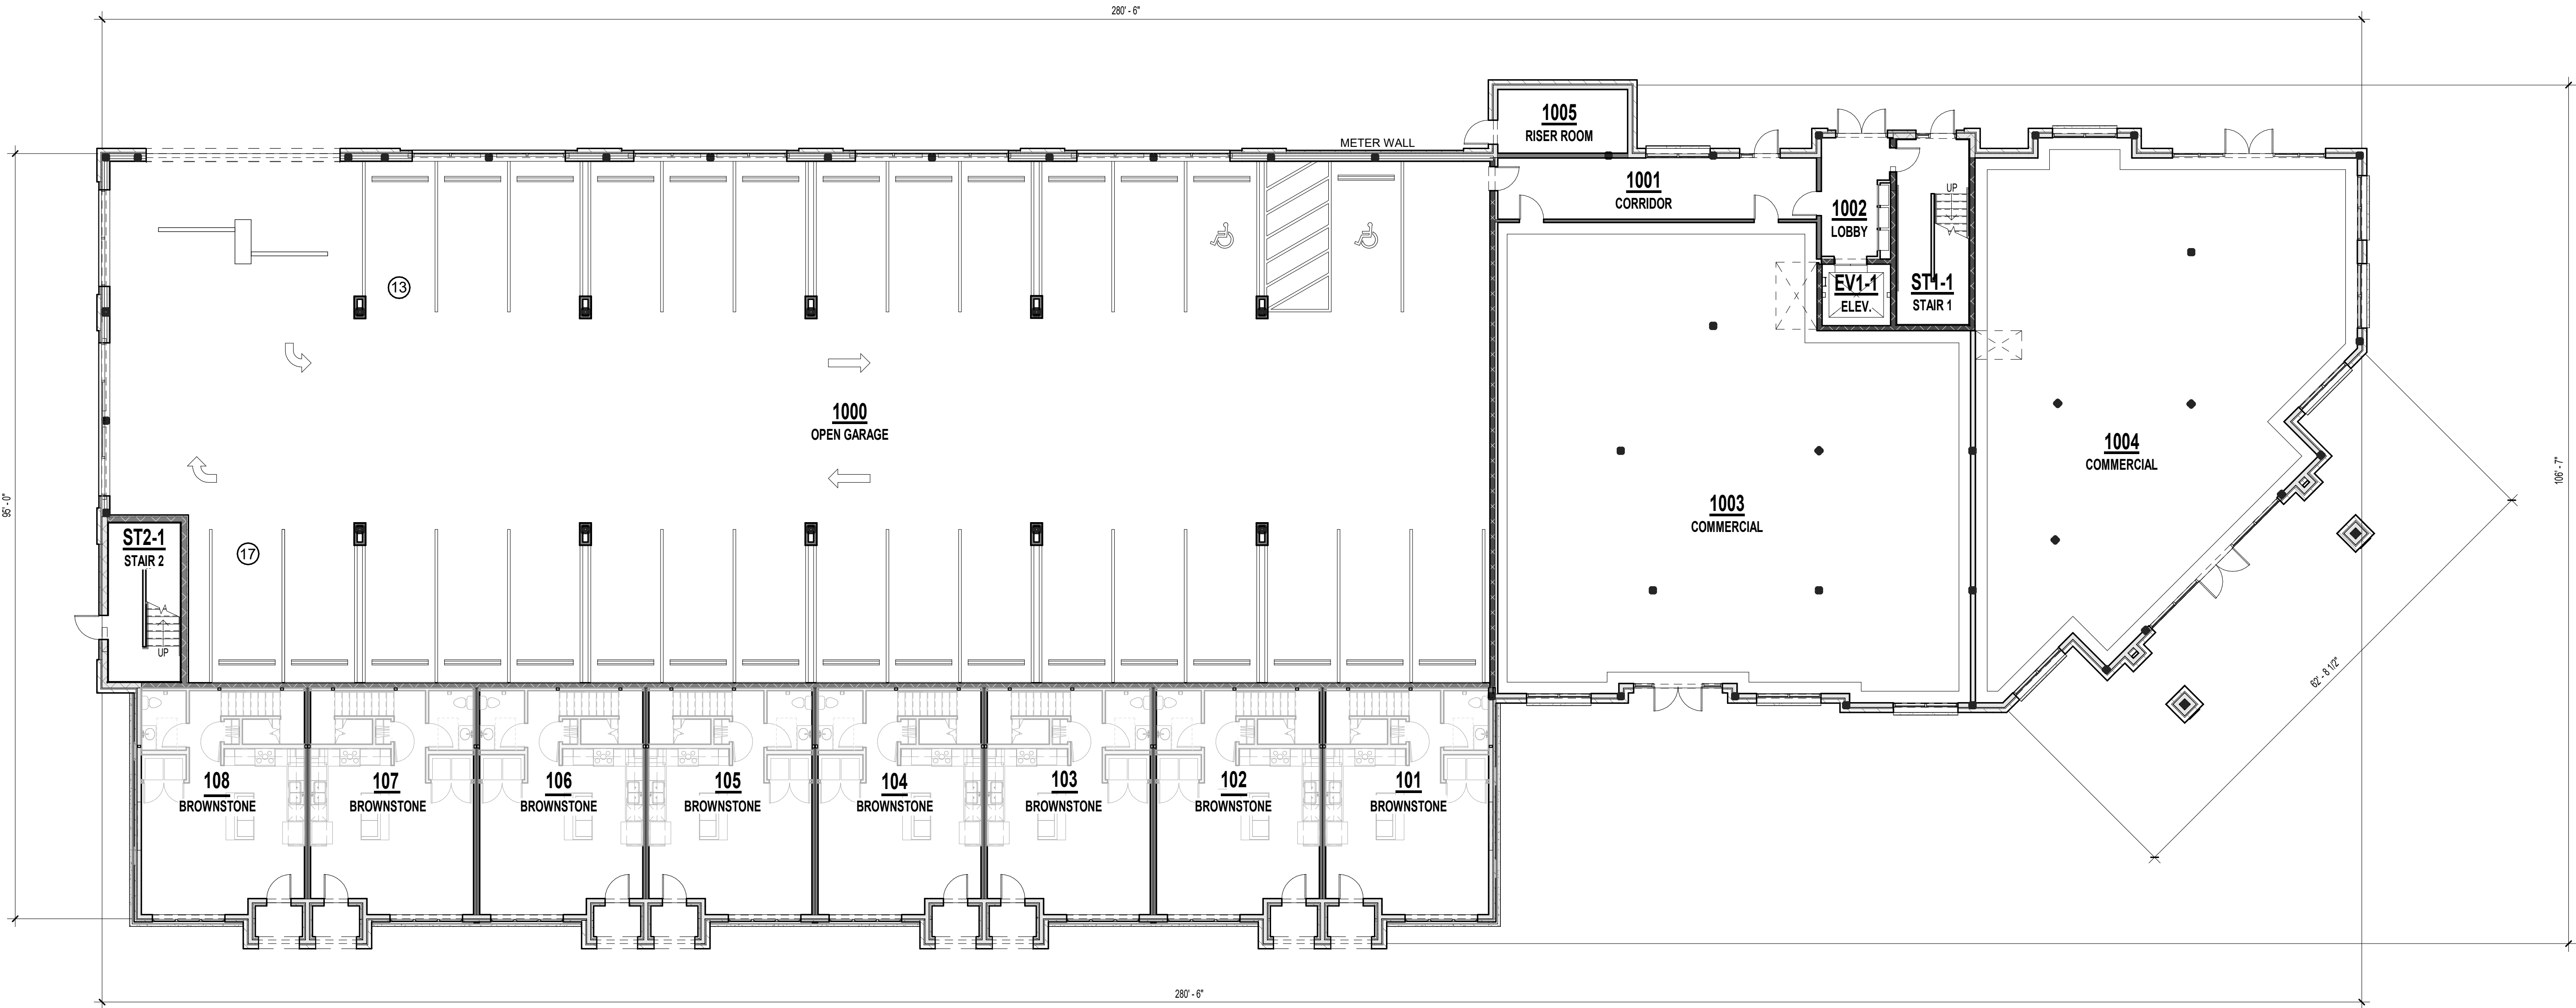

A1 1ST FLOOR PLAN
3/32" = 1'-0"

 

REVISIONS:

rosemann
& ASSOCIATES P.C.

1526 Grand Boulevard
Kansas City, MO 64108-1404
p: 816.472.1448
w: www.rosemann.com
© 2024 Rosemann & Associates, P.C.

ARCHITECTURE
INTERIOR DESIGN
ENGINEERING
PLANNING

DENVER ▲ KANSAS CITY ▲ ST. LOUIS ▲ ATLANTA

PRELIMINARY
NOT FOR
CONSTRUCTION

DISCOVERY PARK - LOT #10-A

LEE'S SUMMIT, MO

SHEET TITLE
SECOND FLOOR BROWNSTONES
PLAN
PROJECT NUMBER: 24017
SHEET NUMBER:

A-102

PLAN LEGEND

- PARTIAL HEIGHT PARTITION
- NON-RATED PARTITION; SEE ASSEMBLIES ON SHEET G-102
- 1 HR RATED PARTITION; SEE ASSEMBLIES ON SHEET G-102
- 2 HR RATED PARTITION; SEE ASSEMBLIES ON SHEET G-102
- A1


WINDOW TYPE; SEE WINDOW SCHEDULE ON SHEET A-600
- 101

DOOR TYPE; SEE DOOR SCHEDULE ON SHEET A-600
- P7


PARTITION TYPE; SEE ASSEMBLIES ON SHEET G-102
- 6'-0"

FRAMING DIMENSIONS
- 6'-0" LAYOUT

LAYOUT LINE DIMENSIONS
- HEARING/VISIBILITY
- ADA/ACCESSIBLE UNITS

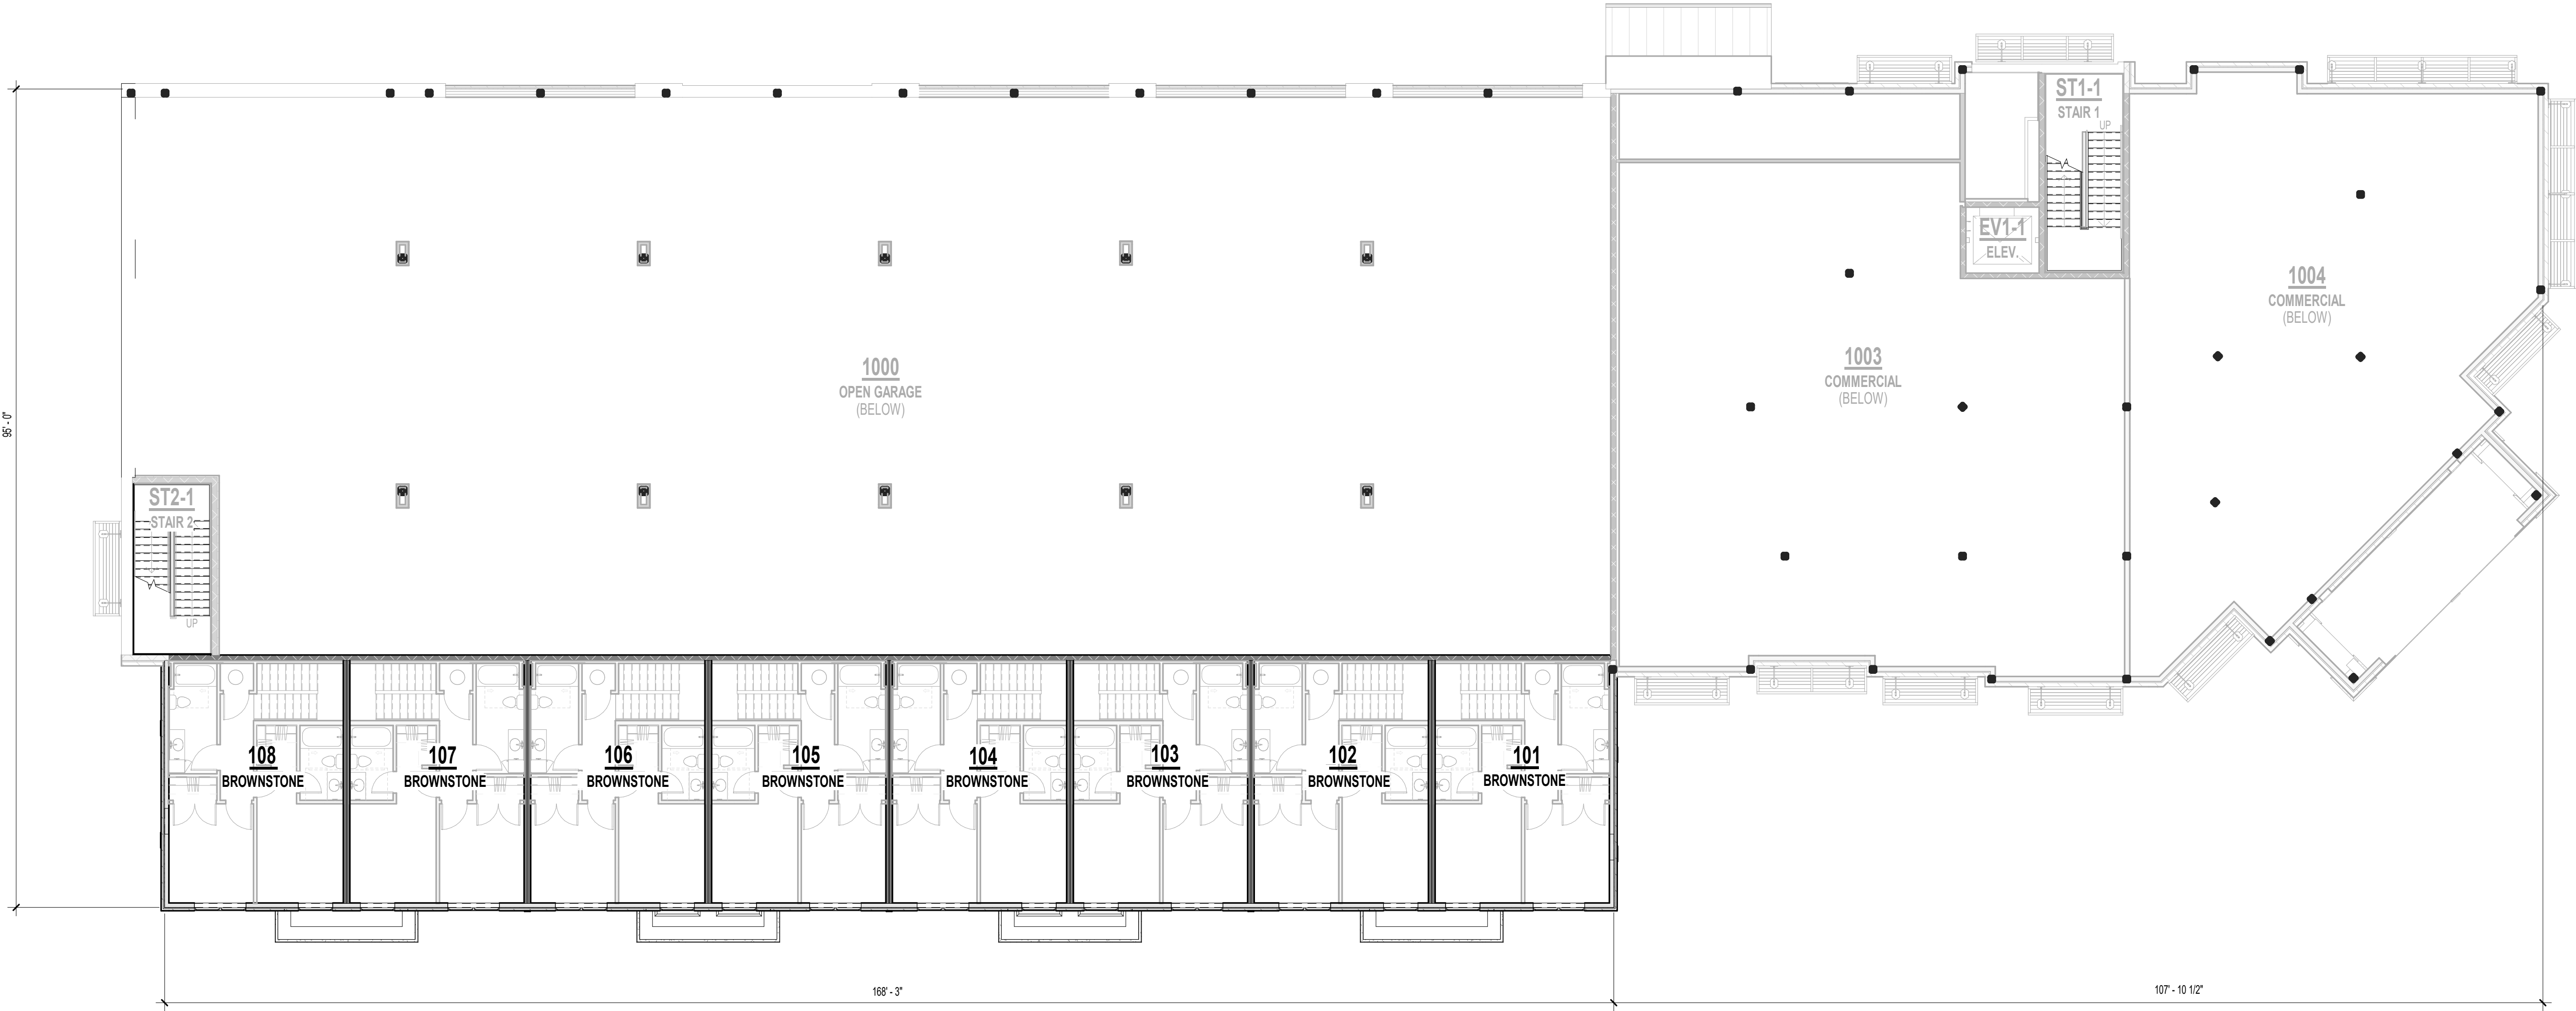

A1 SECOND FLOOR BROWNSTONES PLAN
3/32" = 1'-0"

 

PRELIMINARY
NOT FOR
CONSTRUCTION

DISCOVERY PARK - LOT #10-A

LEE'S SUMMIT, MO

SHEET TITLE
SECOND FLOOR PLAN
PROJECT NUMBER: 24017
SHEET NUMBER:

A-103

PLAN LEGEND

- PARTIAL HEIGHT PARTITION
- NON-RATED PARTITION; SEE ASSEMBLIES ON SHEET G-102
- 1 HR RATED PARTITION; SEE ASSEMBLIES ON SHEET G-102
- 2 HR RATED PARTITION; SEE ASSEMBLIES ON SHEET G-102
- WINDOW TYPE; SEE WINDOW SCHEDULE ON SHEET A-600
- DOOR TYPE; SEE DOOR SCHEDULE ON SHEET A-600
- PARTITION TYPE; SEE ASSEMBLIES ON SHEET G-102
- FRAMING DIMENSIONS
- LAYOUT LINE DIMENSIONS
- HEARING/VISIBILITY
- ADA/ACCESSIBLE UNITS



A1 SECOND FLOOR PLAN
3/32" = 1'-0"

rosemann
& ASSOCIATES P.C.

1526 Grand Boulevard
Kansas City, MO 64108-1404
p: 816.472.1448
w: www.rosemann.com
© 2024 Rosemann & Associates, P.C.

ARCHITECTURE
INTERIOR DESIGN
ENGINEERING
PLANNING

DENVER ▲ KANSAS CITY ▲ ST. LOUIS ▲ ATLANTA

PRELIMINARY
NOT FOR
CONSTRUCTION

DISCOVERY PARK - LOT #10-A

LEE'S SUMMIT, MO

SHEET TITLE
THIRD FLOOR PLAN
PROJECT NUMBER: 24017
SHEET NUMBER:

A-104

PLAN LEGEND

- PARTIAL HEIGHT PARTITION
- NON-RATED PARTITION; SEE ASSEMBLIES ON SHEET G-102
- 1 HR RATED PARTITION; SEE ASSEMBLIES ON SHEET G-102
- 2 HR RATED PARTITION; SEE ASSEMBLIES ON SHEET G-102
- A1

WINDOW TYPE; SEE WINDOW SCHEDULE ON SHEET A-600
- 101

DOOR TYPE; SEE DOOR SCHEDULE ON SHEET A-600
- P7


PARTITION TYPE; SEE ASSEMBLIES ON SHEET G-102
- 6'-0"

FRAMING DIMENSIONS
- 6'-0" LAYOUT

LAYOUT LINE DIMENSIONS
- HEARING/VISIBILITY
- ADA/ACCESSIBLE UNITS



A1 THIRD FLOOR PLAN
3/32" = 1'-0"

 

PRELIMINARY
NOT FOR
CONSTRUCTION

DISCOVERY PARK - LOT #10-A

LEE'S SUMMIT, MO

SHEET TITLE
EXTERIOR ELEVATIONS
PROJECT NUMBER: 24017
SHEET NUMBER:

A-200



B2 EAST ELEVATION
3/32" = 1'-0"



A2 ENTRY ELEVATION
3/32" = 1'-0"



A1 SOUTH ELEVATION
3/32" = 1'-0"

PRELIMINARY
NOT FOR
CONSTRUCTION

DISCOVERY PARK - LOT #10-A

LEE'S SUMMIT, MO

SHEET TITLE
EXTERIOR ELEVATIONS

PROJECT NUMBER: 24017

SHEET NUMBER:

A-201

- PARAPET 3
151' - 11 3/4"
- PARAPET 2
149' - 11 3/4"
- TRUSS BEARING
143' - 11 3/4"
- T.O. 3rd SUBFLOOR
133' - 10 5/8"
- B.O. 3rd BEARING
131' - 11 7/8"
- BS PARAPET 4
125' - 10 3/4"
- T.O. CONCRETE SLAB
122' - 0"
- BRICK SHELF ANGLE
121' - 4"
- T.O. STONE
120' - 0"
- TRUSS BEARING (BR.)
117' - 11"
- BS PARAPET 2
111' - 9 7/8"
- T.O. 2nd SUB (BR.)
108' - 9 7/8"
- B.O. 2nd BRG (BR.)
107' - 7 1/8"
- T.O. 1st FLOOR SLAB
100' - 0"
- T.O. 1ST FLOOR SLAB (BR.)
98' - 6"



- METAL PARAPET, TYP.
- BRICK BAND, TYP.
- BRICK - COLOR 3, TYP
- PRE-FAB METAL BALCONY
& RAILING, TYP.
- KING SIZE BRICK, TYP.
- BRICK SHELF ANGLE
- PRE-FAB METAL CANOPY,
SOLID W/ LIGHTS @ DOORS,
SLATTED @ WINDOWS, TYP.
- BRICK BAND SURROUNDING
BRICK - COLOR 3, TYP.
- STONE BASE

A2 WEST ELEVATION
3/32" = 1'-0"

- PARAPET 3
151' - 11 3/4"
- PARAPET 2
149' - 11 3/4"
- PARAPET 1
147' - 11 3/4"
- TRUSS BEARING
143' - 11 3/4"
- T.O. 3rd SUBFLOOR
133' - 10 5/8"
- B.O. 3rd BEARING
131' - 11 7/8"
- T.O. CONCRETE SLAB
122' - 0"
- BRICK SHELF ANGLE
121' - 4"
- T.O. STONE
120' - 0"
- T.O. 1st FLOOR SLAB
100' - 0"



- DECORATIVE STUCCO
ELEMENTS, TYP.
- METAL PARAPET, TYP.
- BRICK BAND, TYP.
- BRICK - COLOR 2 @
RECESS, TYP.
- BRICK - COLOR 3, TYP.
- PRE-FAB METAL BALCONY
& RAILING, TYP.
- KING SIZE BRICK, TYP.
- EXTERIOR LIGHTING, TYP.
- BRICK SHELF ANGLE
- PRE-FAB METAL CANOPY,
SOLID W/ LIGHTS @ DOORS,
SLATTED @ WINDOWS, TYP.
- STONE BASE

A1 NORTH ELEVATION
3/32" = 1'-0"