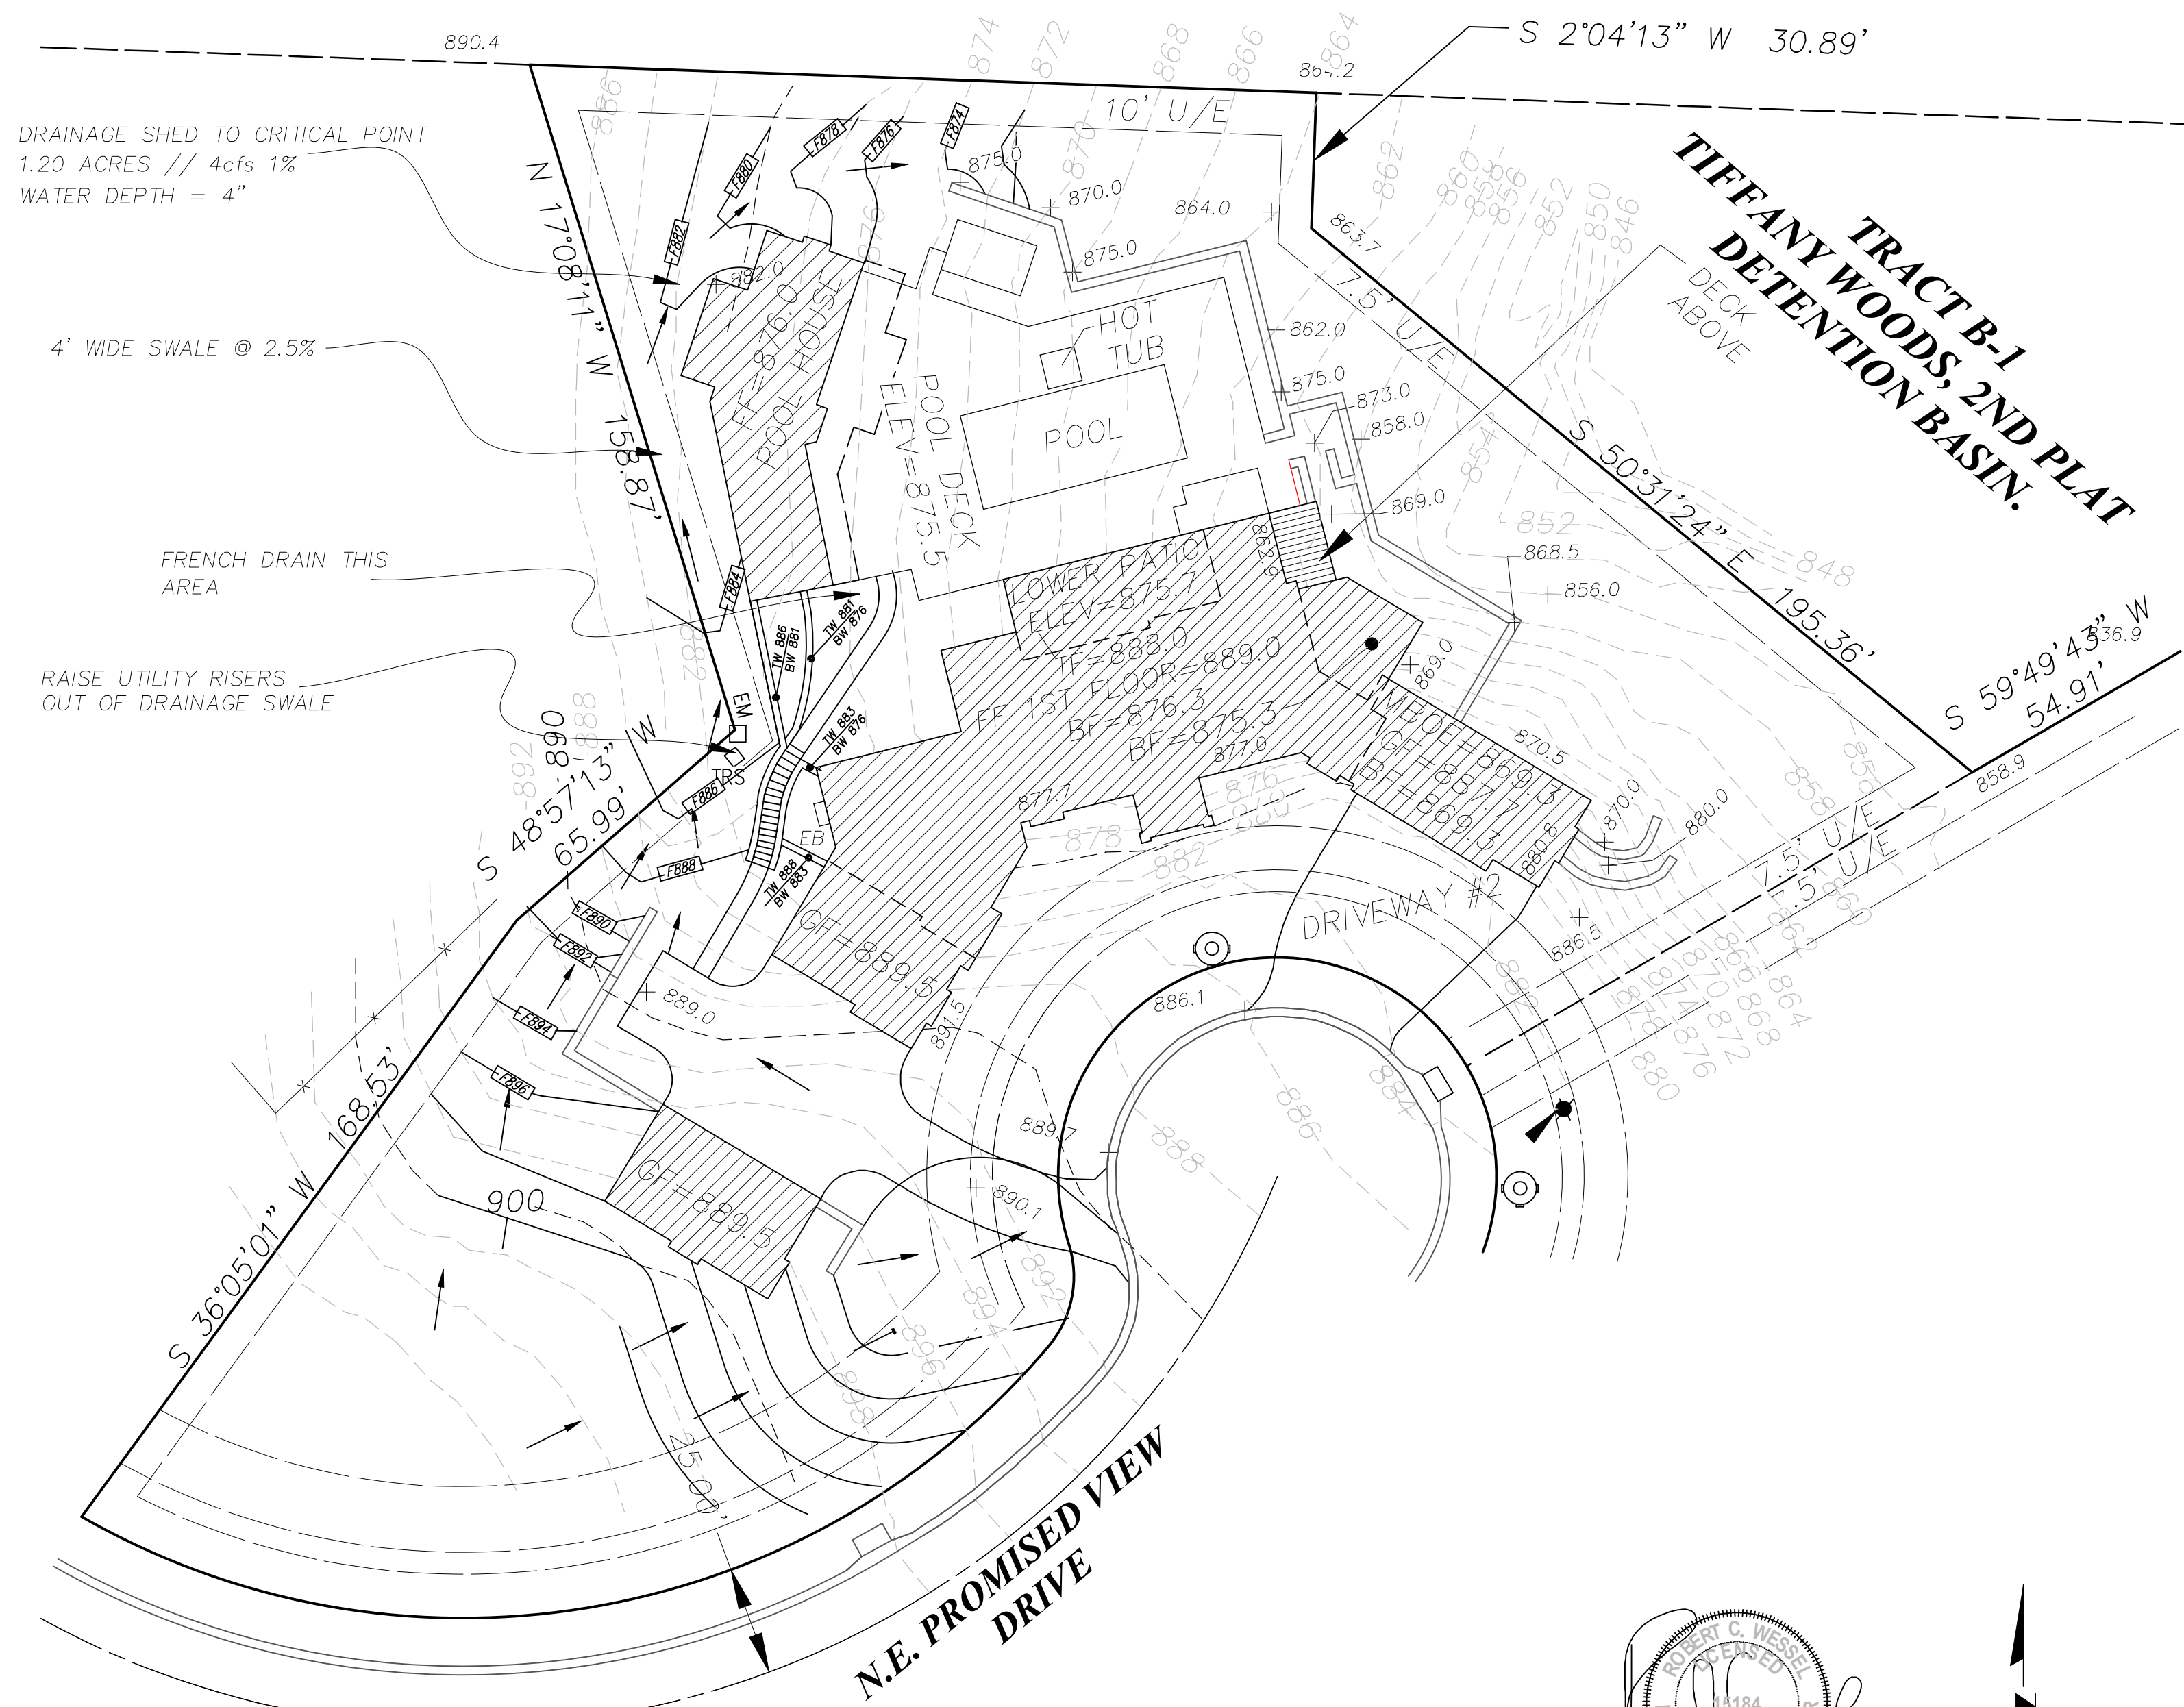


6/10/24 HORIZONTAL SCALE: 1"= 30'

JOB NO.: RCW0311	DRAWN: RPP
	CHECKED: RCW
	DATE: 5/23/24
FIELD BK/PG: XX/XX	ISSUES / REVISIONS:
	ISSUE: REV 24.0604
PREPARED FOR:	
LAND SURVEY	
GRANDVIEW, MO.	
GRADING PLAN	
512 N.E. PROMISED VIEW DRIVE	
Lee's Summit, Missouri	
SHEET NO.	
C1	
OF 1	
ROBERT C. WESSEL P.E.	
consulting engineer	
4085 NORTH KOLB ROAD	
TUCSON, ARIZONA 85750	
913-207-6118	
EMAIL: robertcwessel47@gmail.com	