

PRELIMINARY
NOT FOR
CONSTRUCTION

DISCOVERY PARK - LOT #10-A

LEE'S SUMMIT, MO


SHEET TITLE
FIRST FLOOR PLAN

PROJECT NUMBER: 24017
SHEET NUMBER:


A-101


PLAN LEGEND

- PARTIAL HEIGHT PARTITION
- NON-RATED PARTITION; SEE ASSEMBLIES ON SHEET G-102
- 1 HR RATED PARTITION; SEE ASSEMBLIES ON SHEET G-102
- 2 HR RATED PARTITION; SEE ASSEMBLIES ON SHEET G-102
- WINDOW TYPE; SEE WINDOW SCHEDULE ON SHEET A-600
- DOOR TYPE; SEE DOOR SCHEDULE ON SHEET A-600
- PARTITION TYPE; SEE ASSEMBLIES ON SHEET G-102
- FRAMING DIMENSIONS
- LAYOUT LINE DIMENSIONS
- HEARING/VISIBILITY
- ADA/ACCESSIBLE UNITS

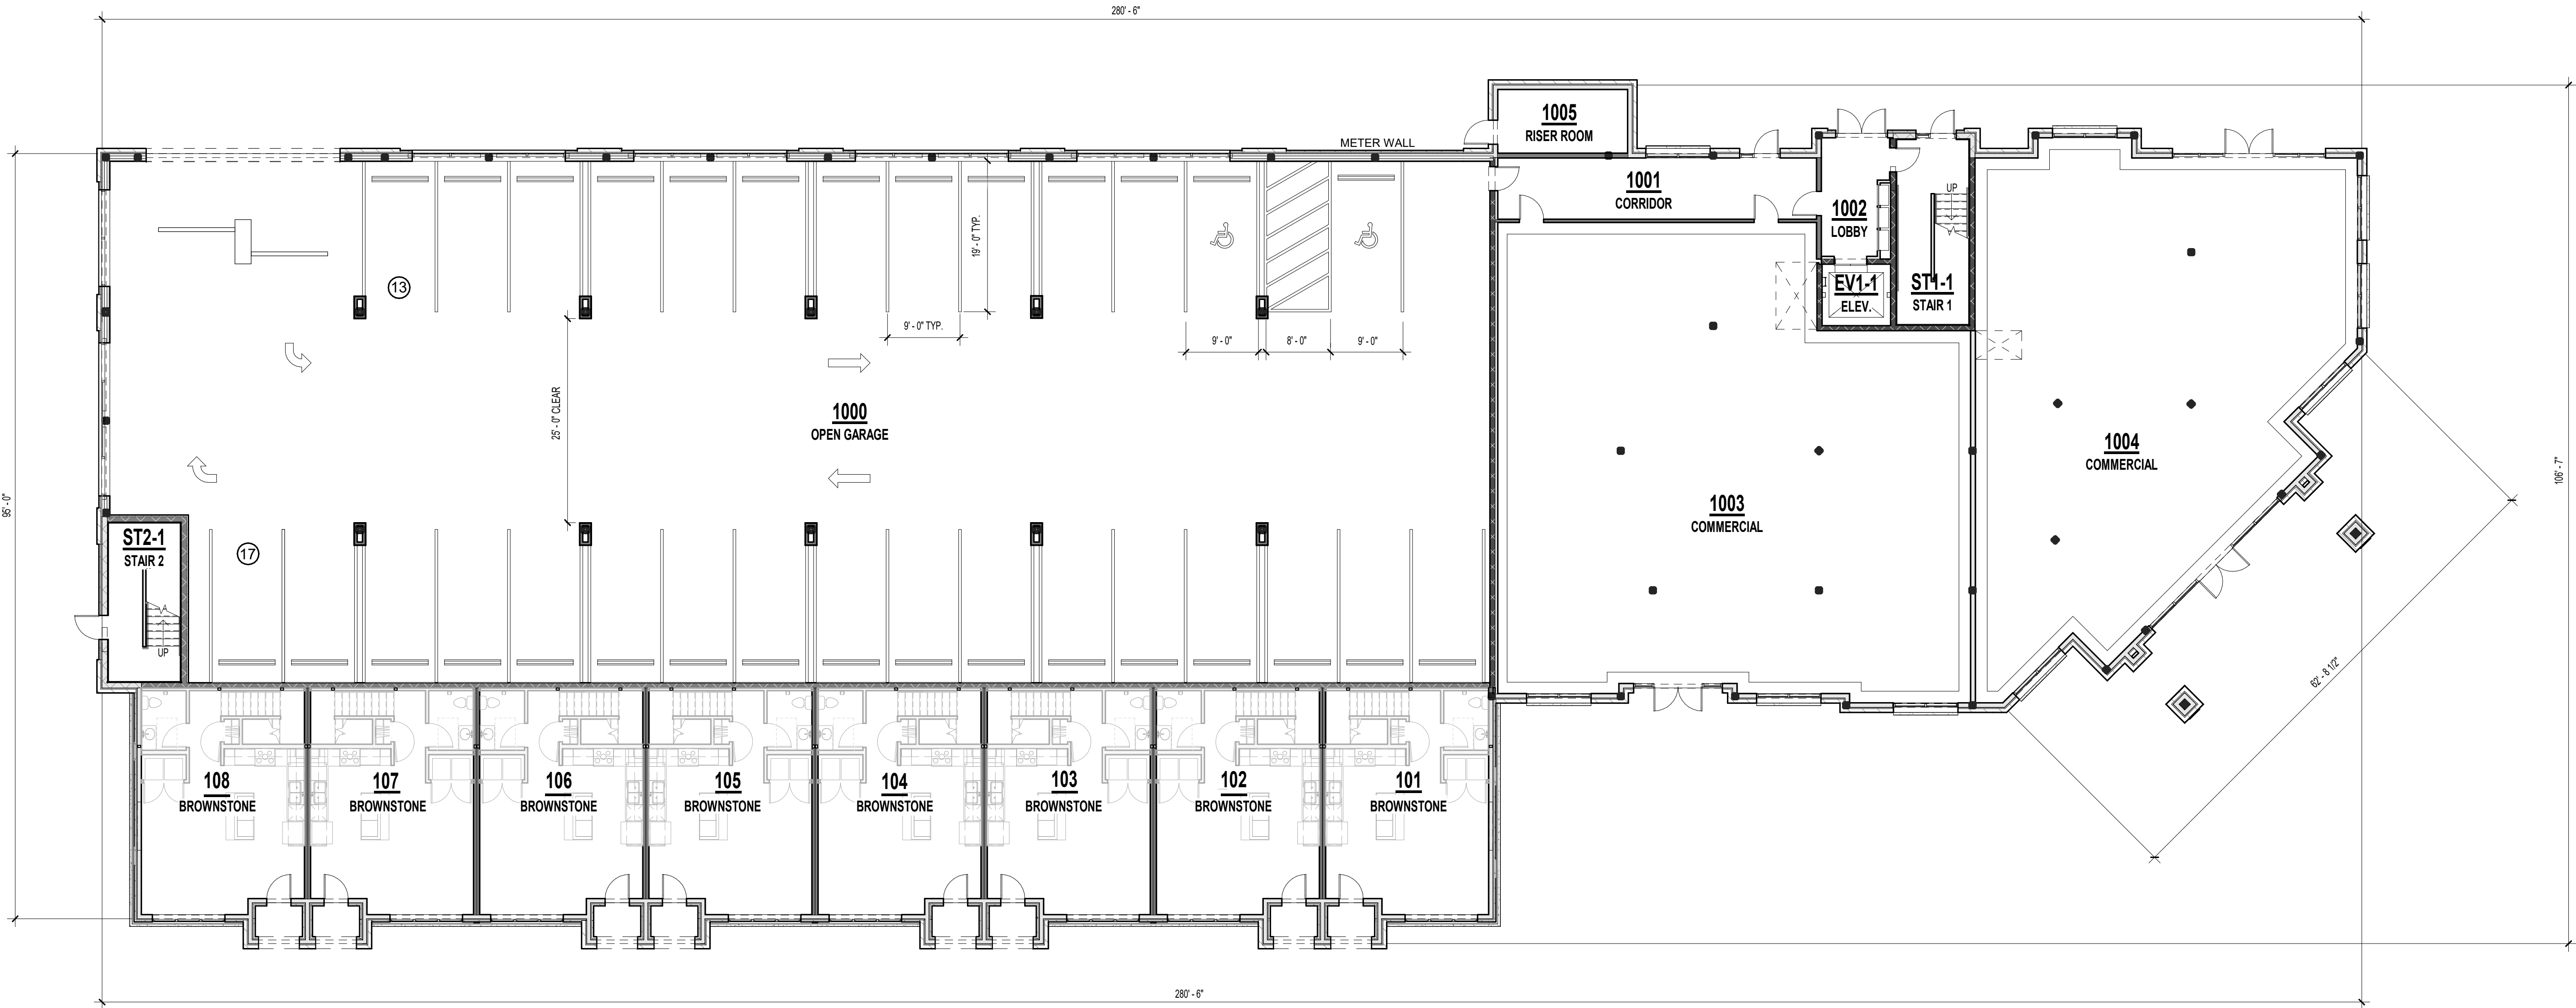

A1 1ST FLOOR PLAN
3/32" = 1'-0"

 

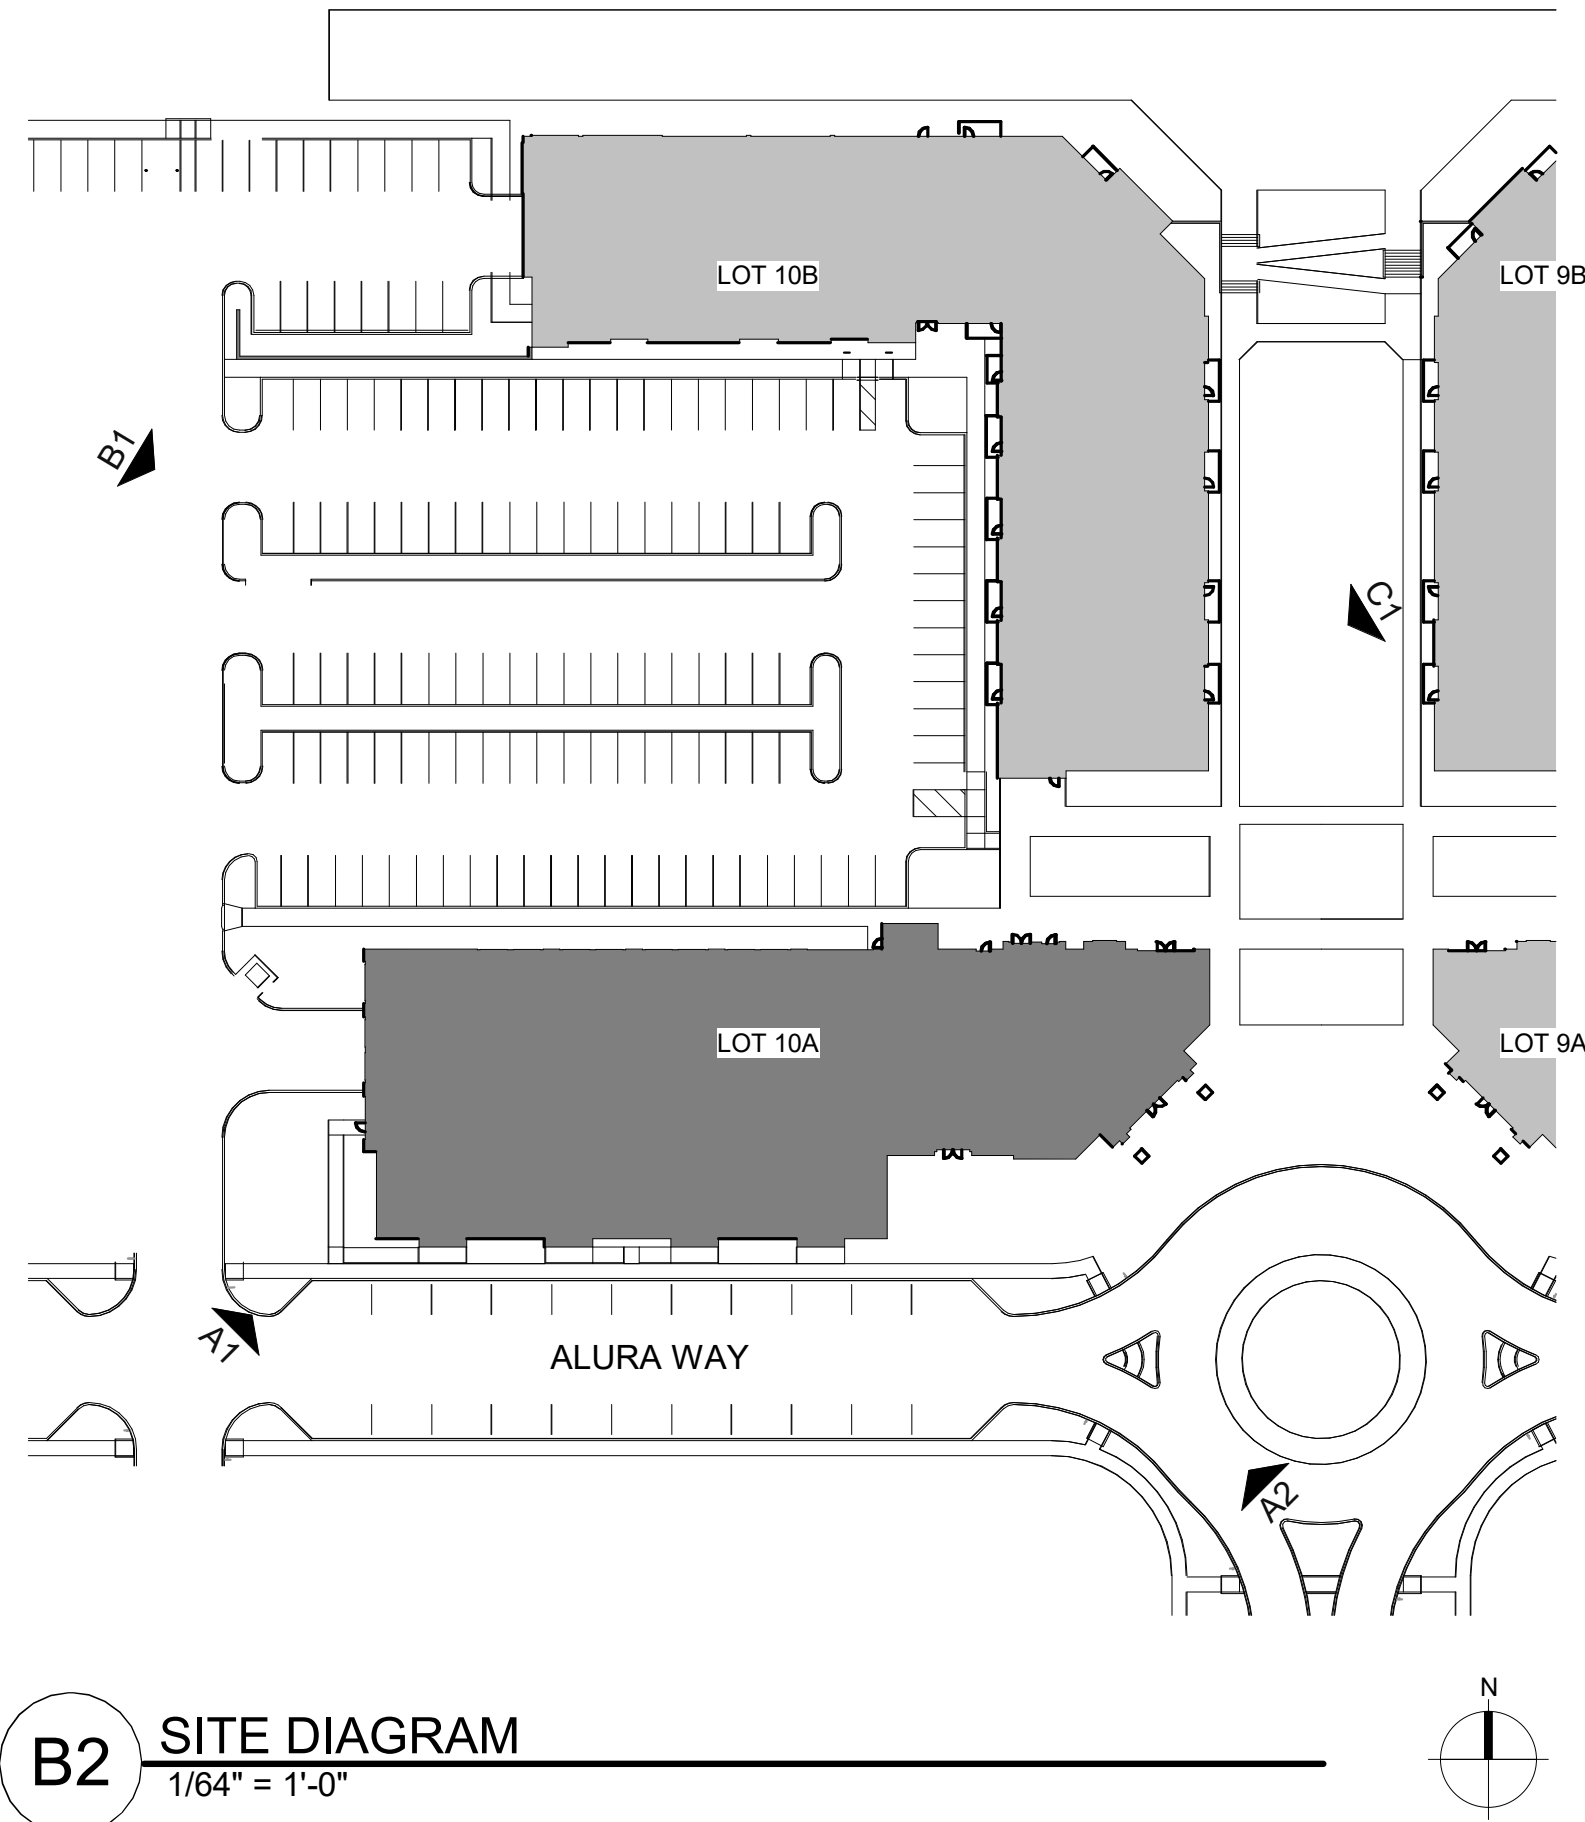

B2 SITE DIAGRAM
1/64" = 1'-0"



A2 SOUTHEAST PERSPECTIVE



C1 NORTHEAST PERSPECTIVE



B1 NORTHWEST PERSPECTIVE



A1 SOUTHWEST PERSPECTIVE

PRINTS ISSUED
05/24/2024 - FDP RESPONSE
REVISIONS:

rosemann & ASSOCIATES P.C.
ARCHITECTURE
INTERIOR DESIGN
ENGINEERING
PLANNING
1526 Grand Boulevard
Kansas City, MO 64108-1404
p: 816.472.1448
w: www.rosemann.com
© 2024 Rosemann & Associates, P.C.
DENVER ▲ KANSAS CITY ▲ ST. LOUIS ▲ ATLANTA

DISCOVERY PARK - LOT #10A

SHEET TITLE
SITE RENDERINGS
PROJECT NUMBER: 24017
SHEET NUMBER:

LEE'S SUMMIT, MO

A-204

DISCOVERY PARK - LOT #10-A

AS-100

