

PRELIMINARY
NOT FOR
CONSTRUCTION

SHEET TITLE
GARAGE FLOOR PLAN



PROJECT NUMBER: 24017

SHEET NUMBER:


A-100


PLAN LEGEND

- PARTIAL HEIGHT PARTITION
- NON-RATED PARTITION; SEE ASSEMBLIES ON SHEET G-102
- 1 HR RATED PARTITION; SEE ASSEMBLIES ON SHEET G-102
- 2 HR RATED PARTITION; SEE ASSEMBLIES ON SHEET G-102
- WINDOW TYPE; SEE WINDOW SCHEDULE ON SHEET A-600
- DOOR TYPE; SEE DOOR SCHEDULE ON SHEET A-600
- PARTITION TYPE; SEE ASSEMBLIES ON SHEET G-102
- FRAMING DIMENSIONS
- LAYOUT LINE DIMENSIONS
- HEARING/VISIBILITY
- ADA/ACCESSIBLE UNITS

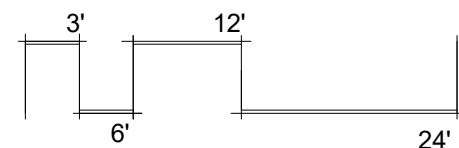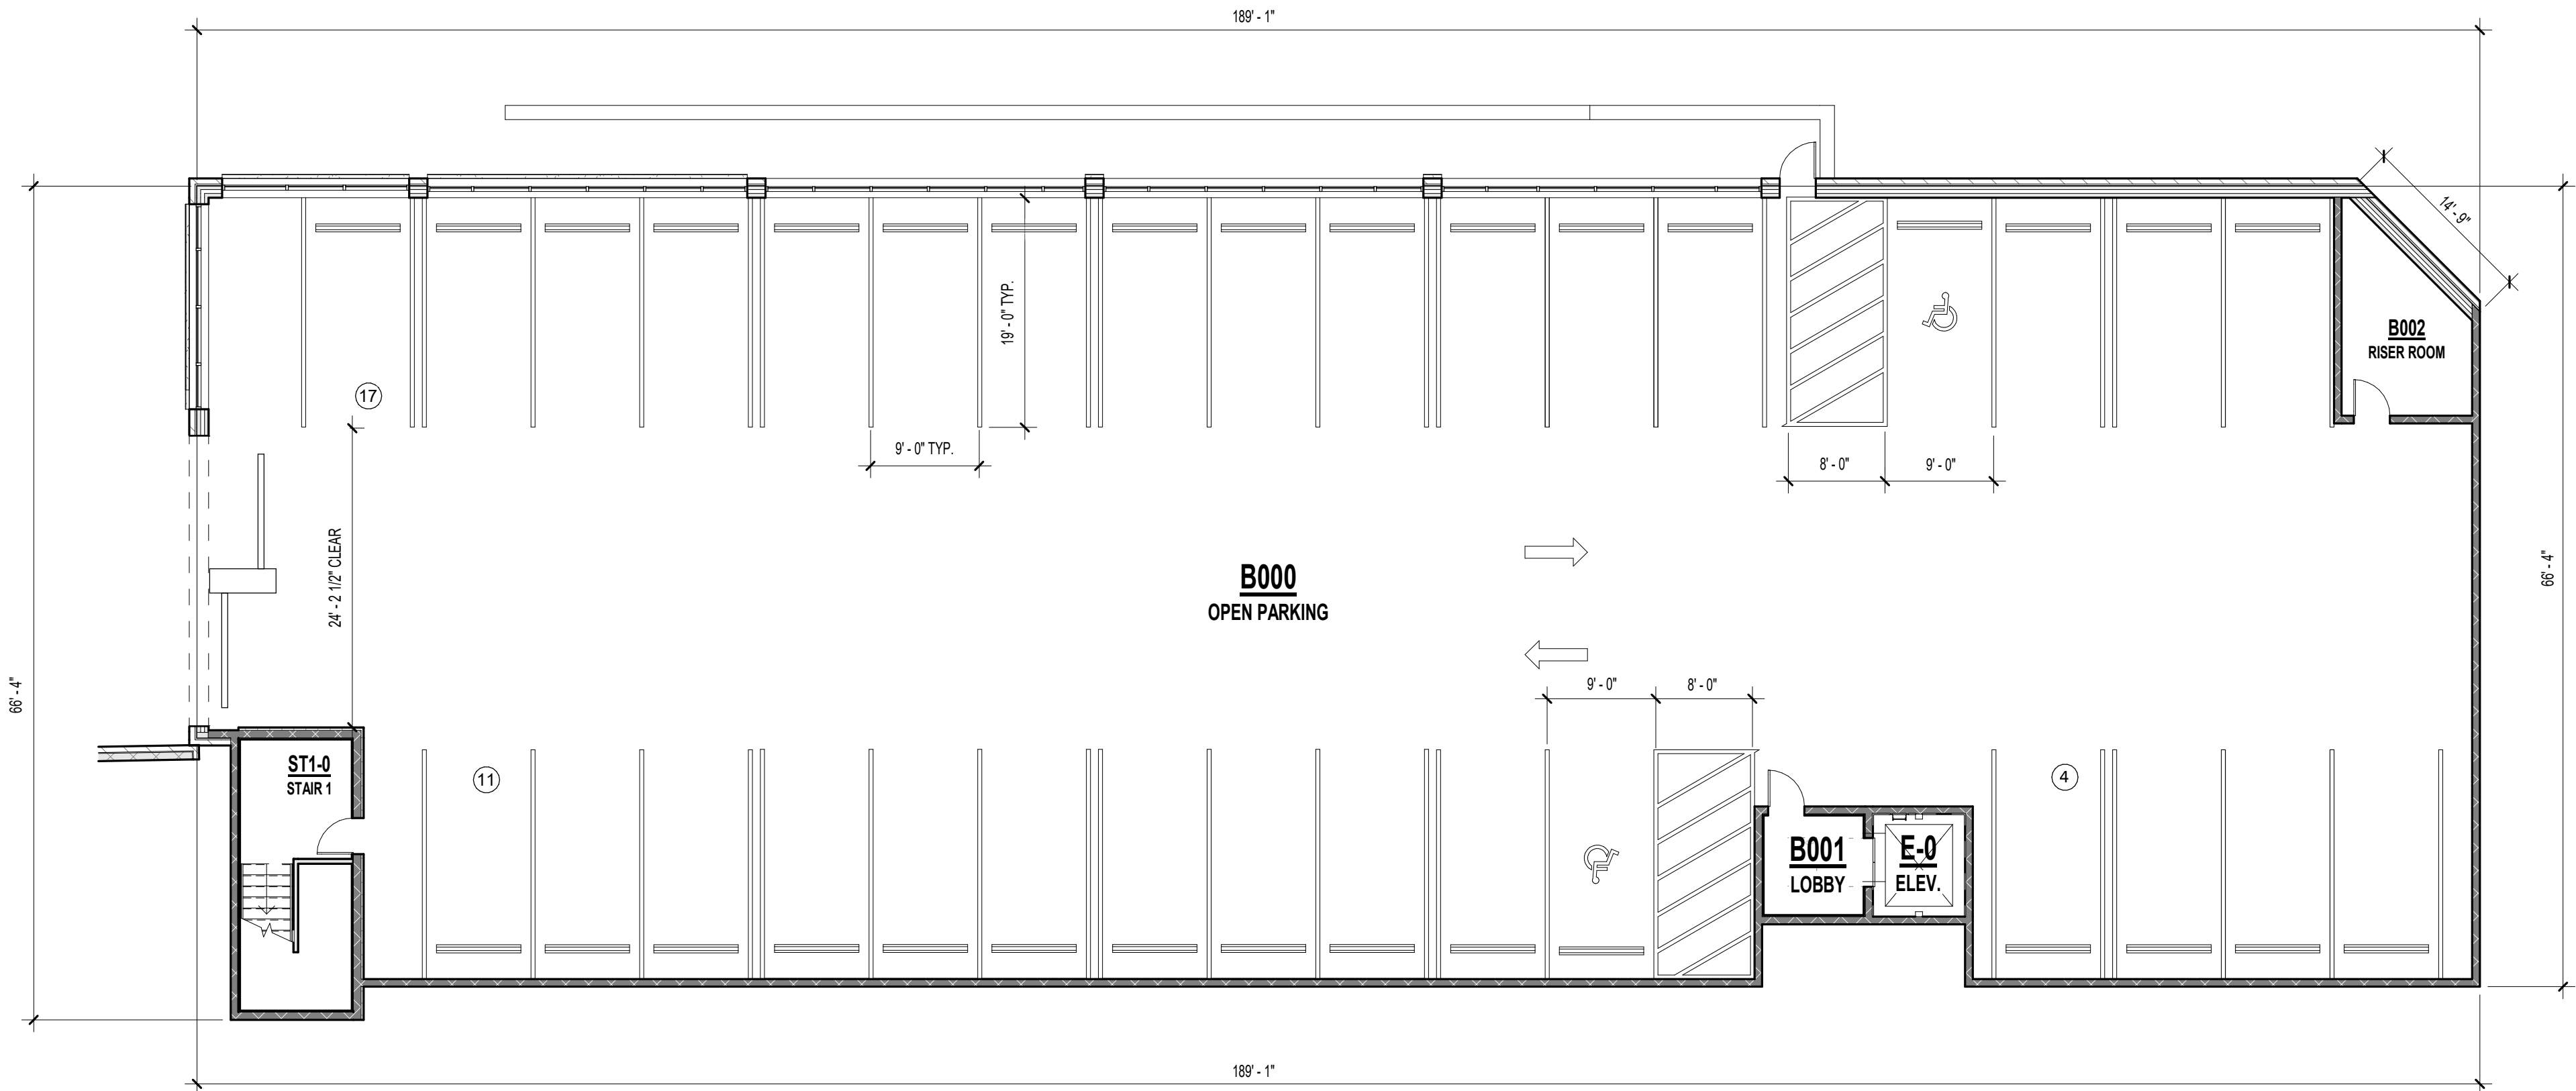

A1 GARAGE PLAN
3/32" = 1'-0"

 

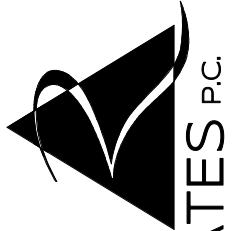

rosemann
& associates pc

ARCHITECTURE
INTERIOR DESIGN
ENGINEERING
PLANNING

1526 Grand Boulevard
Kansas City, MO 64108-1404
p: 816.472.1448
w: www.rosemann.com
© 2024 Rosemann & Associates, P.C.

DENVER ▲ KANSAS CITY ▲ ST. LOUIS ▲ ATLANTA

DISCOVERY PARK - LOT #10B

LEE'S SUMMIT, MO

SHEET TITLE
SITE RENDERINGS

PROJECT NUMBER: 24017

SHEET NUMBER:

A-204




C1 NORTHEAST PERSPECTIVE



B1 NORTHWEST PERSPECTIVE



A1 SOUTHWEST PERSPECTIVE

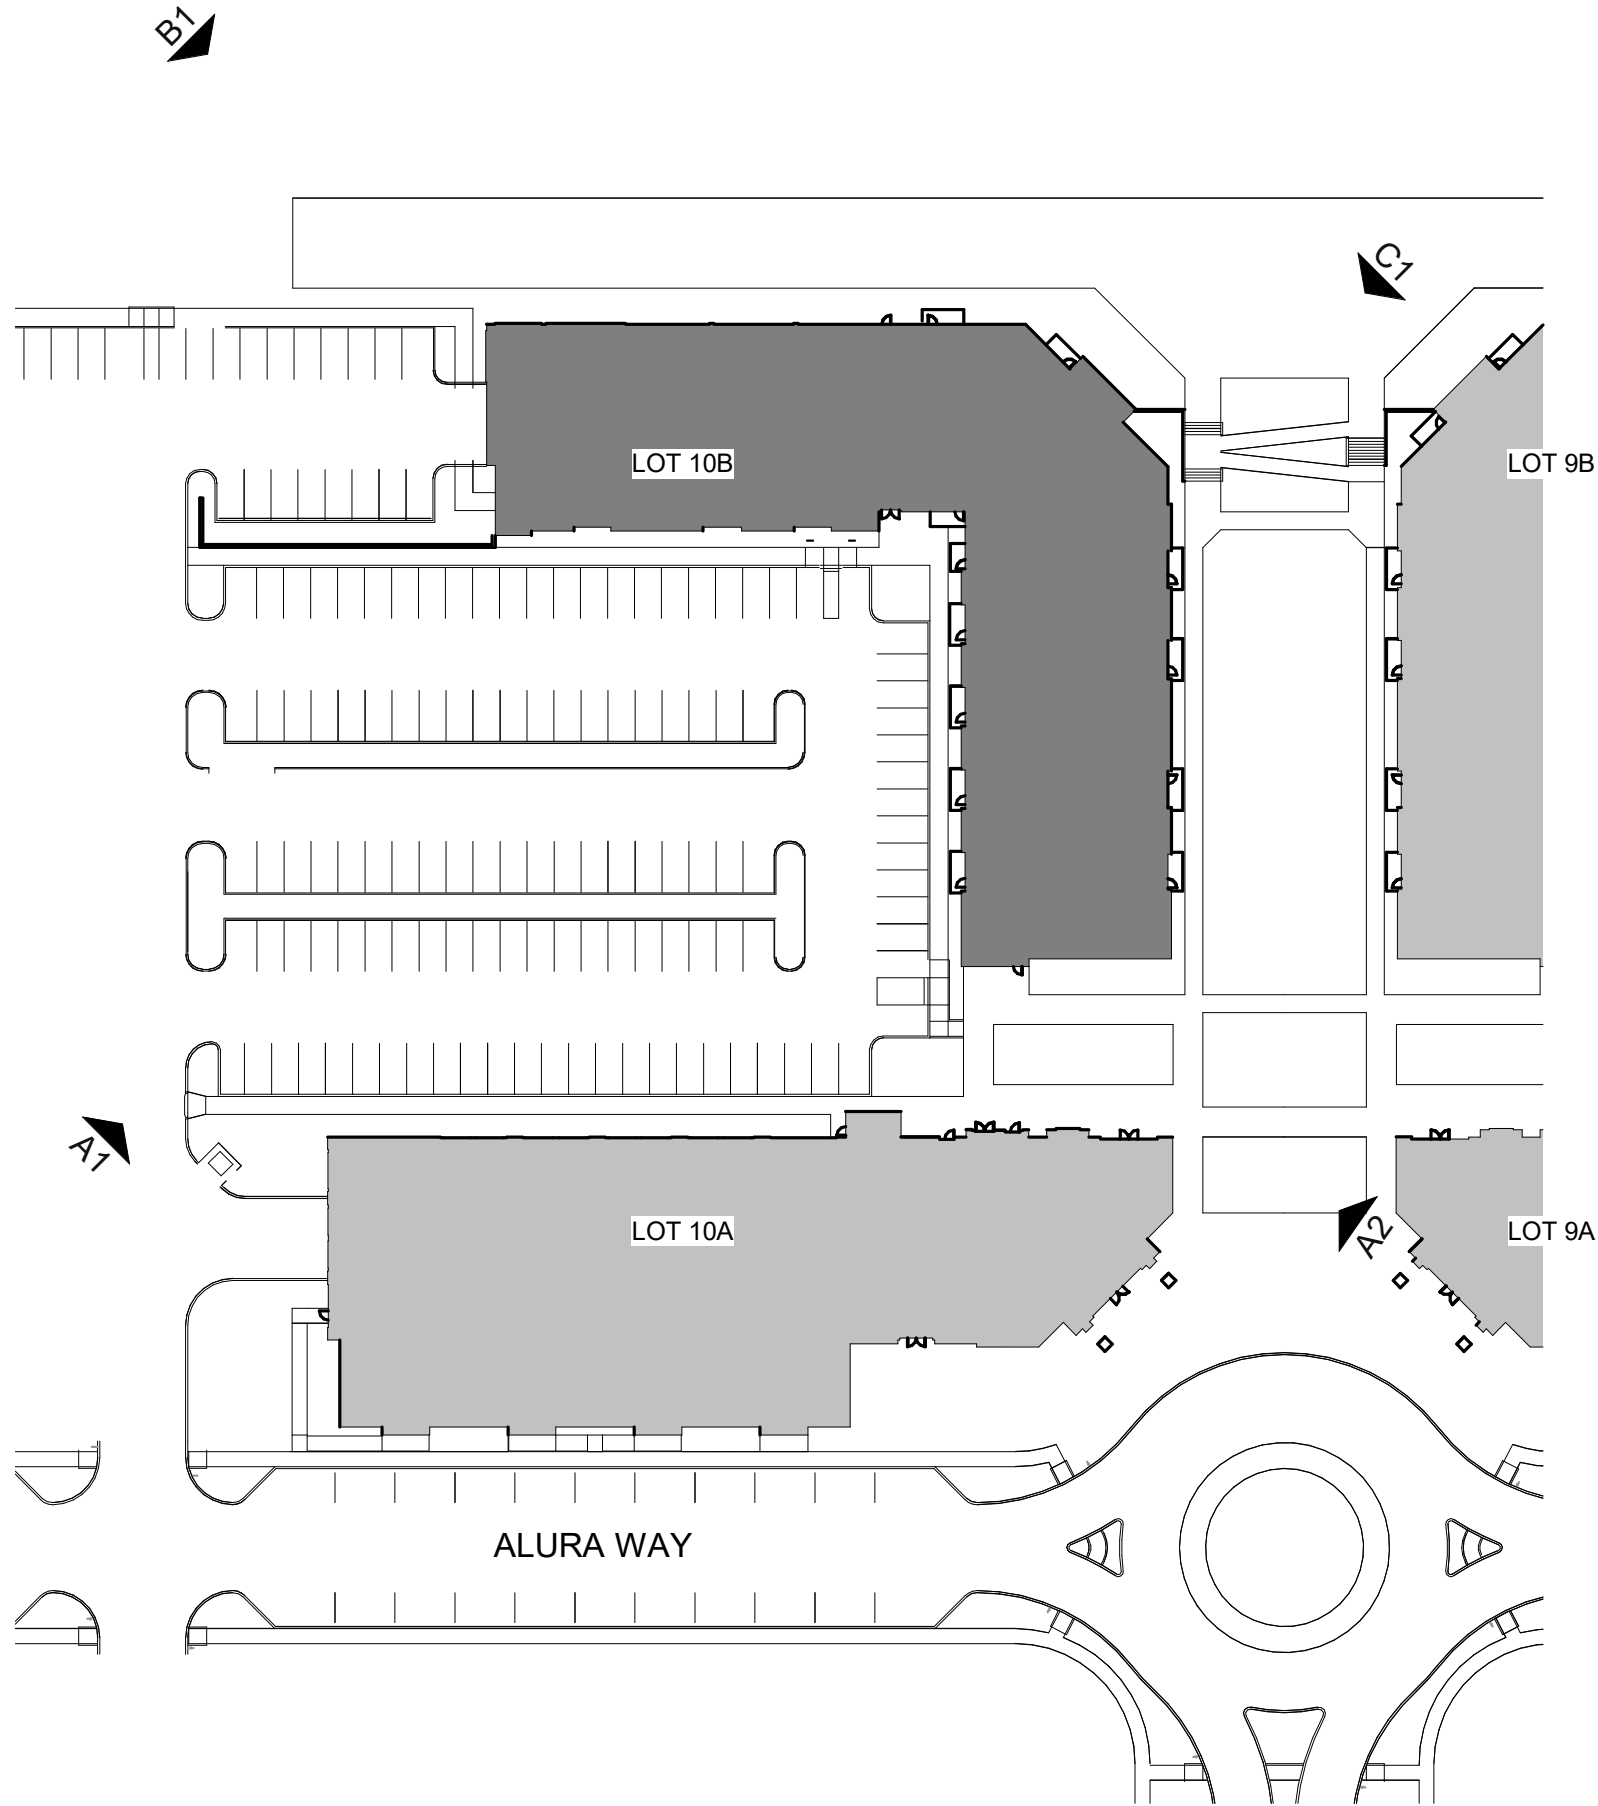

B2 SITE DIAGRAM
1/64" = 1'-0"




A2 SOUTHEAST PERSPECTIVE


PRELIMINARY
NOT FOR
CONSTRUCTION

DISCOVERY PARK - LOT #10B


AS-100

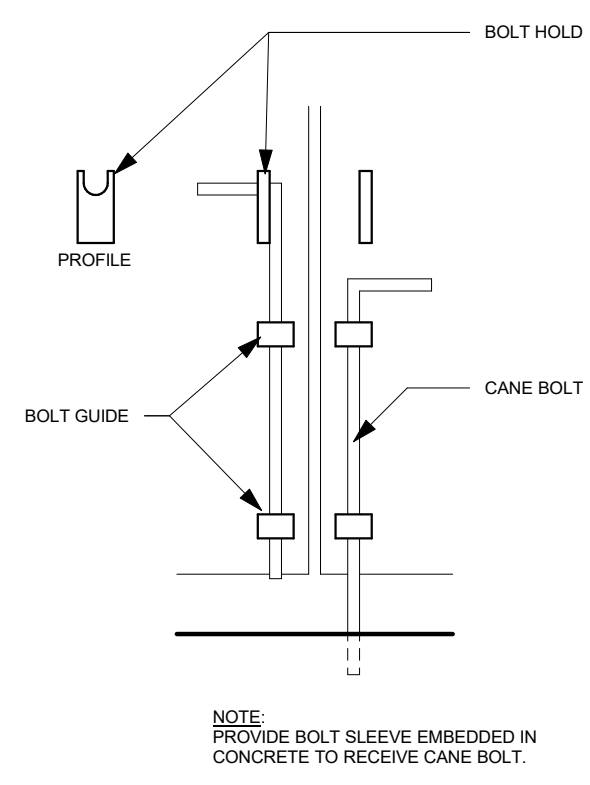


A4 SITE - CANE BOLT DETAIL
3" = 1'-0"

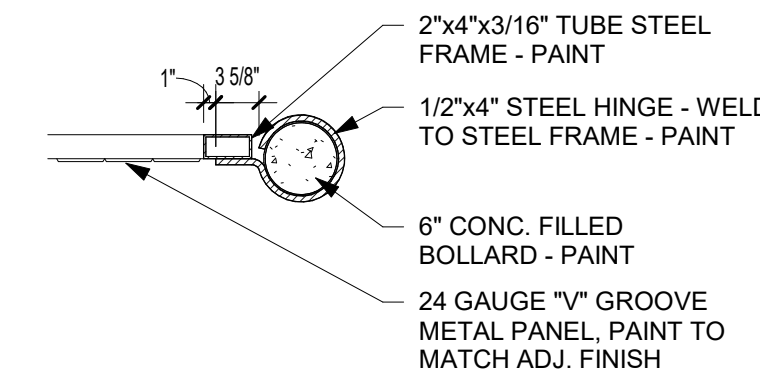


A3 TRASH GATE CROSS SECTION
3/4" = 1'-0"

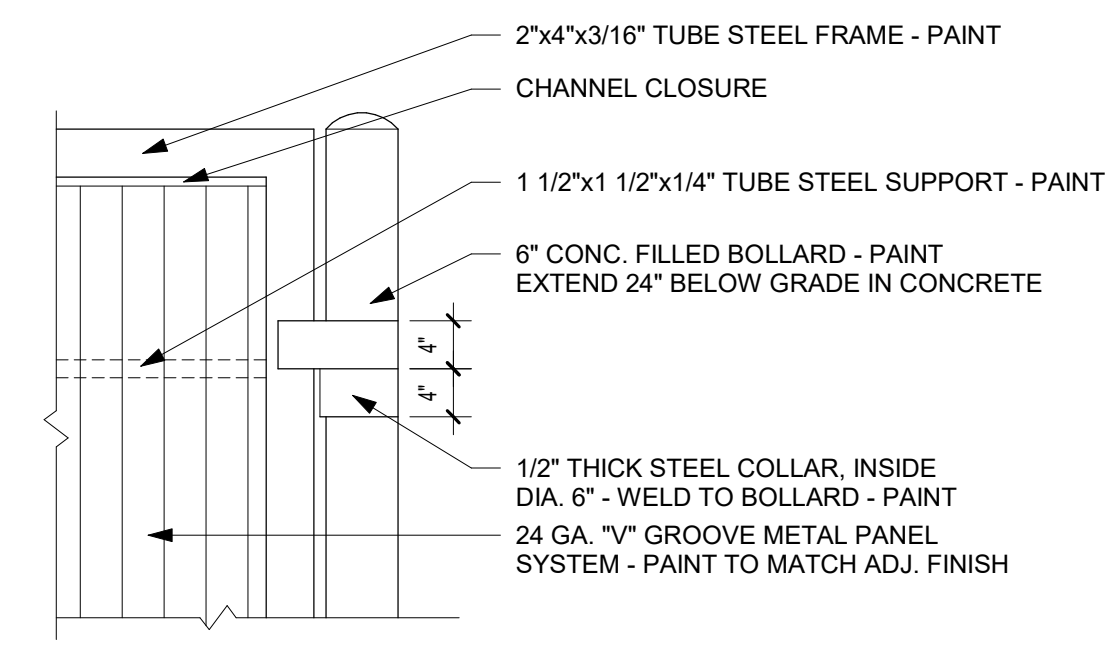


A2 TRASH GATE DETAIL
3/4" = 1'-0"

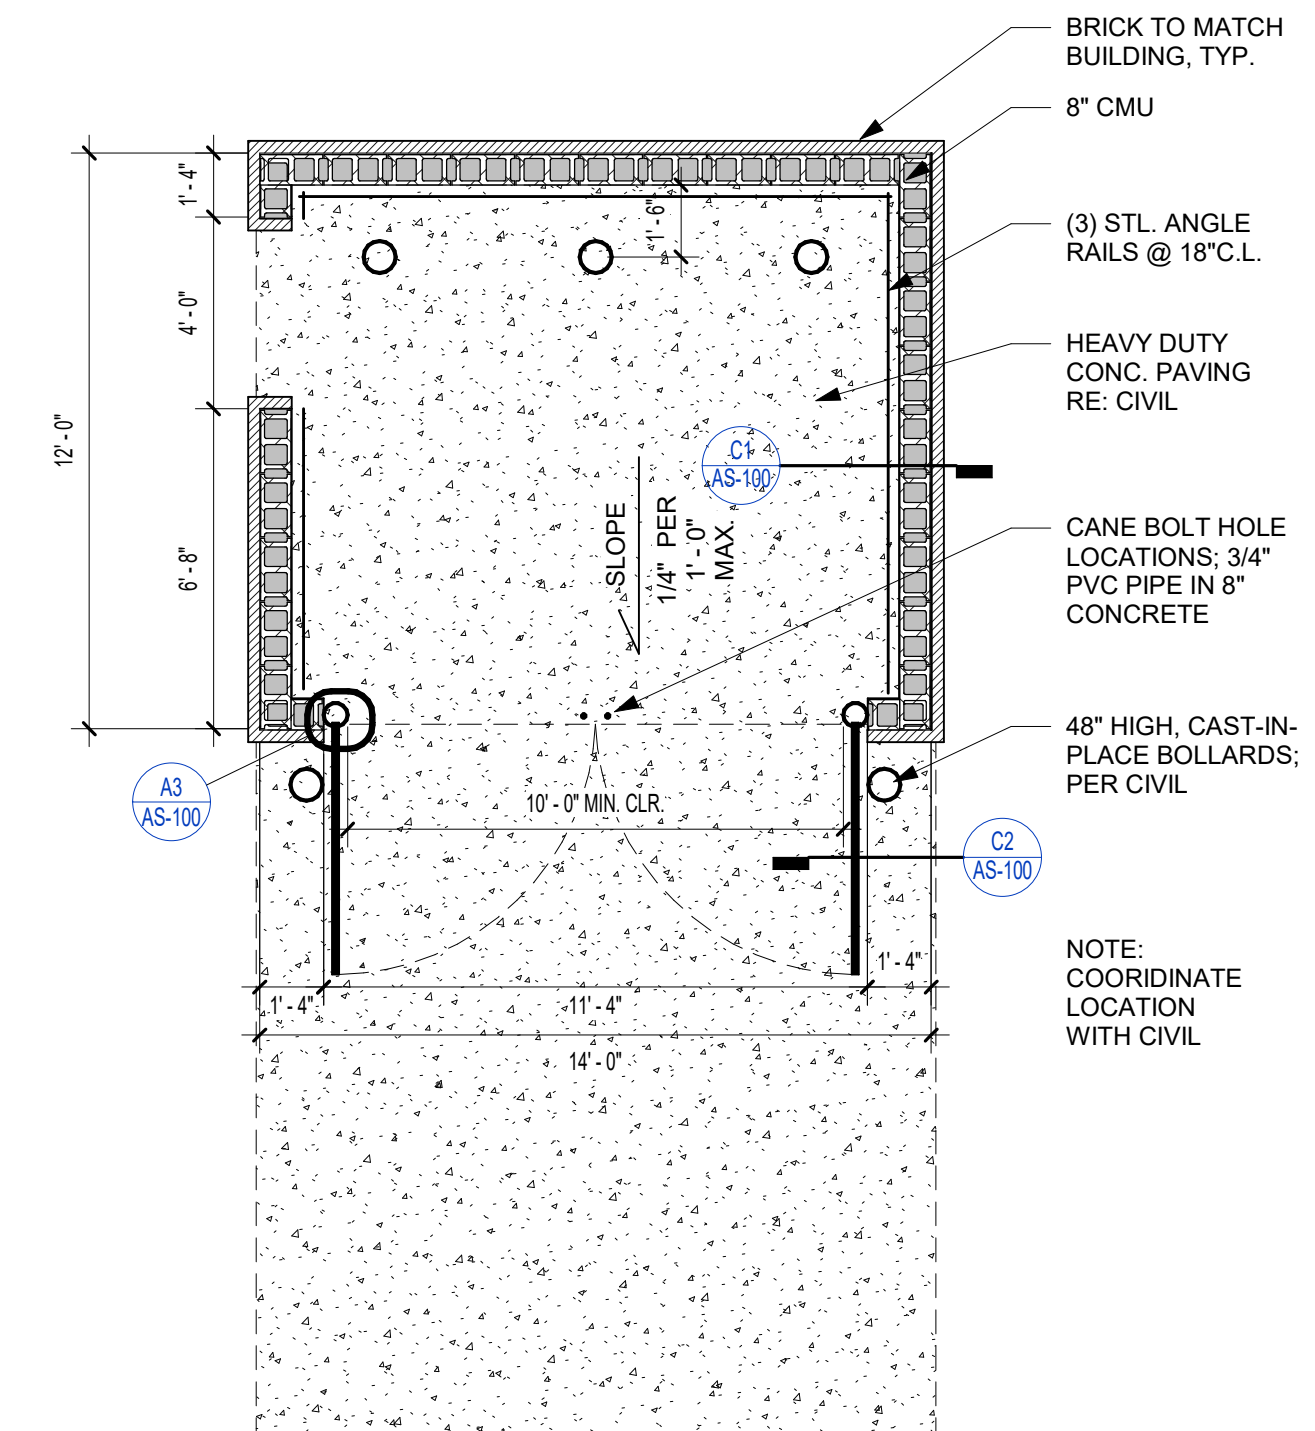


A1 SINGLE DUMPSTER TRASH ENCLOSURE PLAN
1/4" = 1'-0"

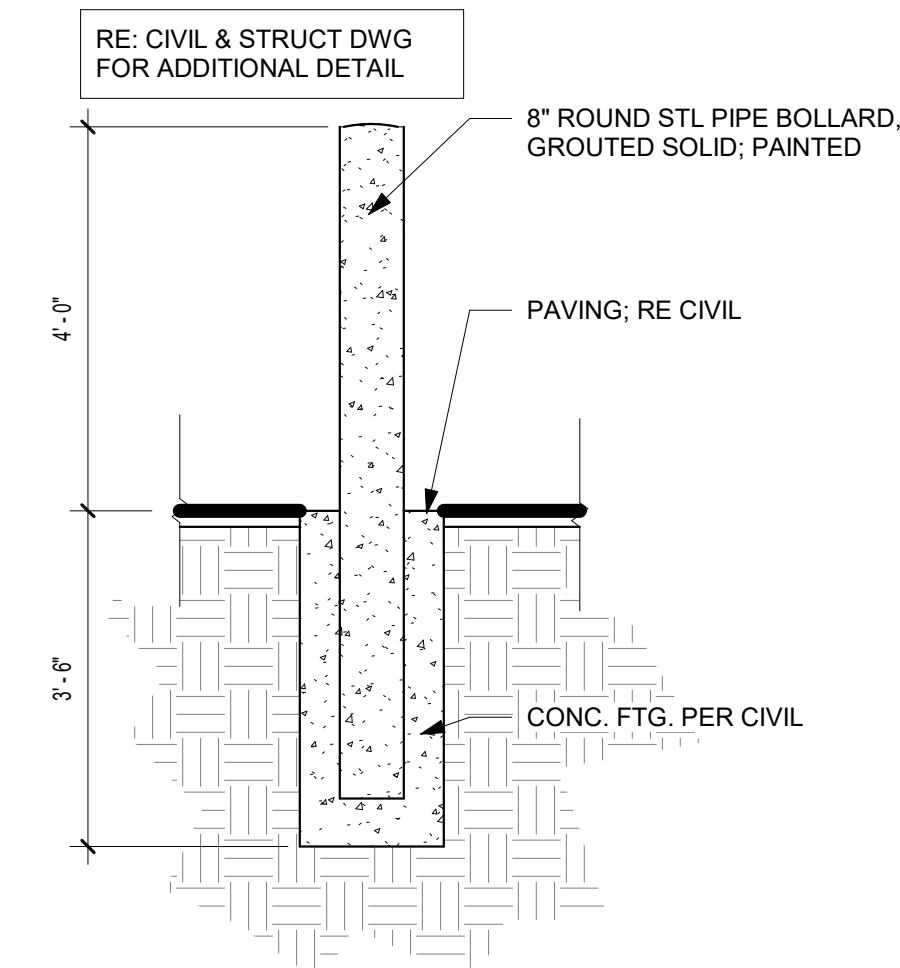


B3 SITE - BOLLARD - STEEL
1/2" = 1'-0"

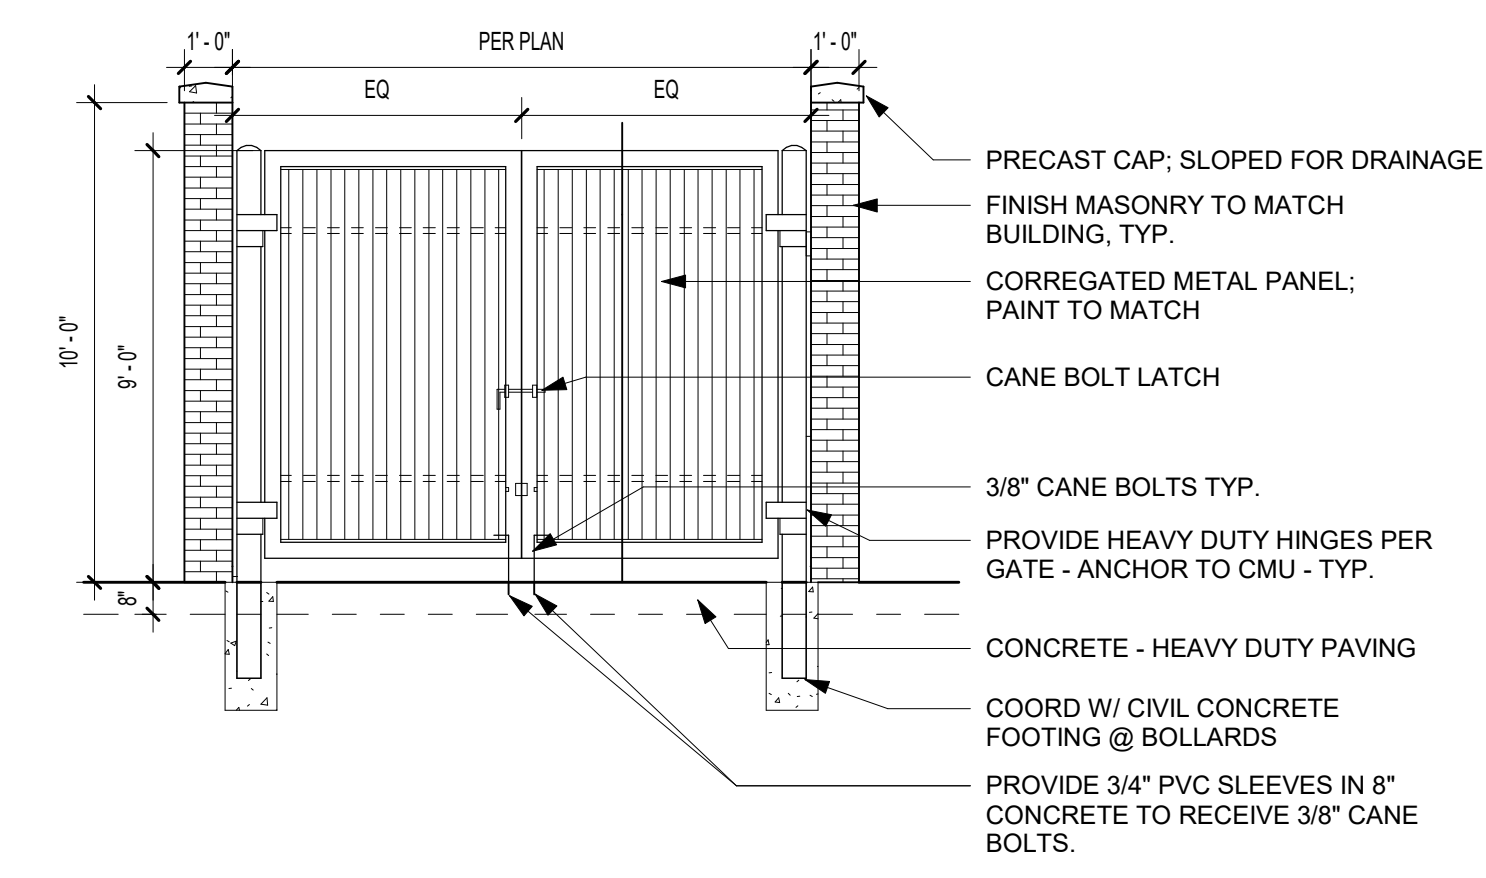


B2 ENCLOSURE FRONT ELEVATION
1/4" = 1'-0"

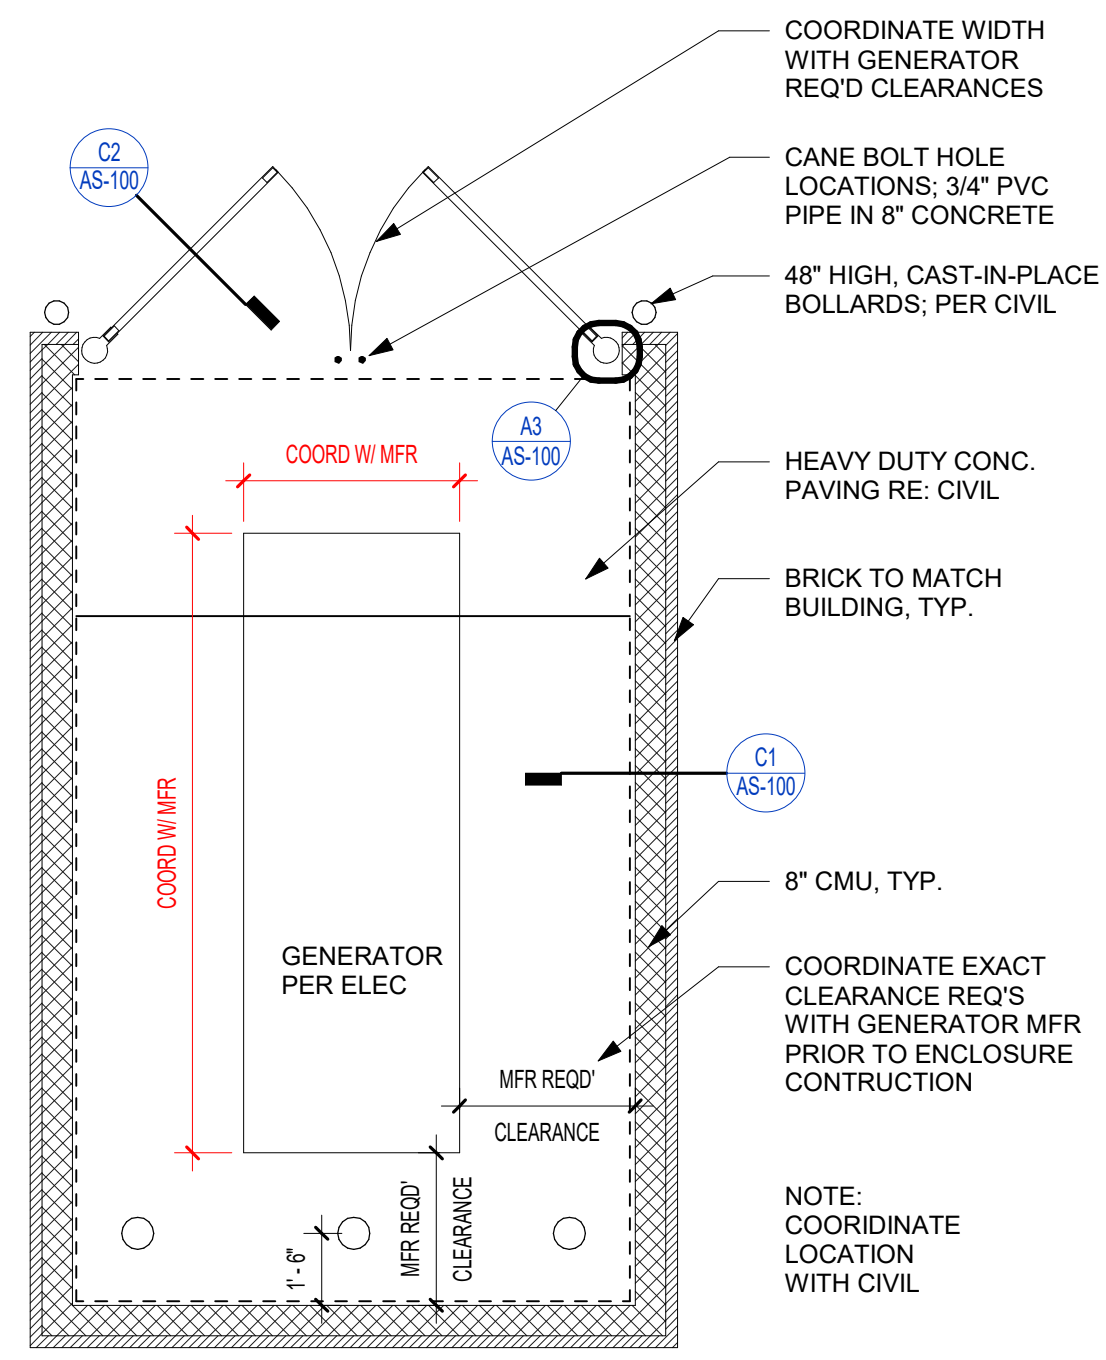

B1 GENERATOR ENCLOSURE PLAN
1/4" = 1'-0"

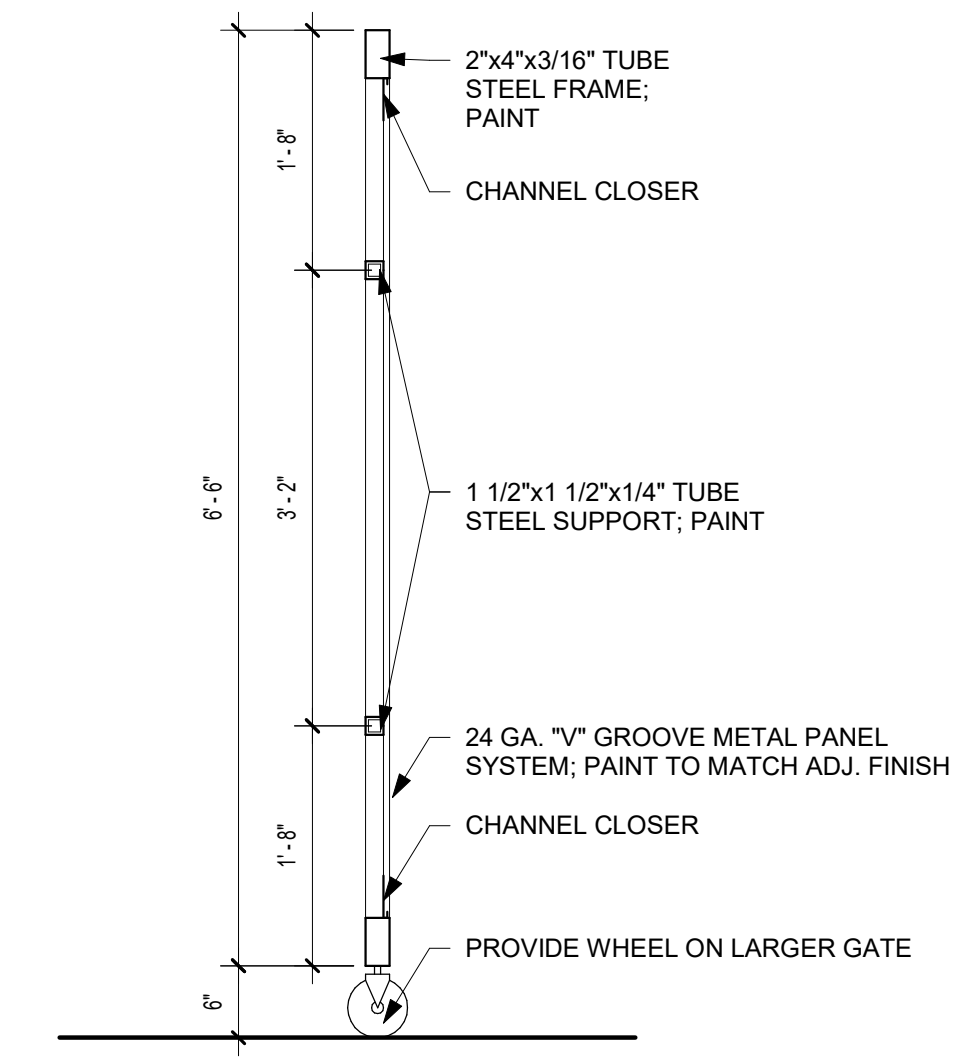

C2 TRASH GATE SECTION
3/4" = 1'-0"

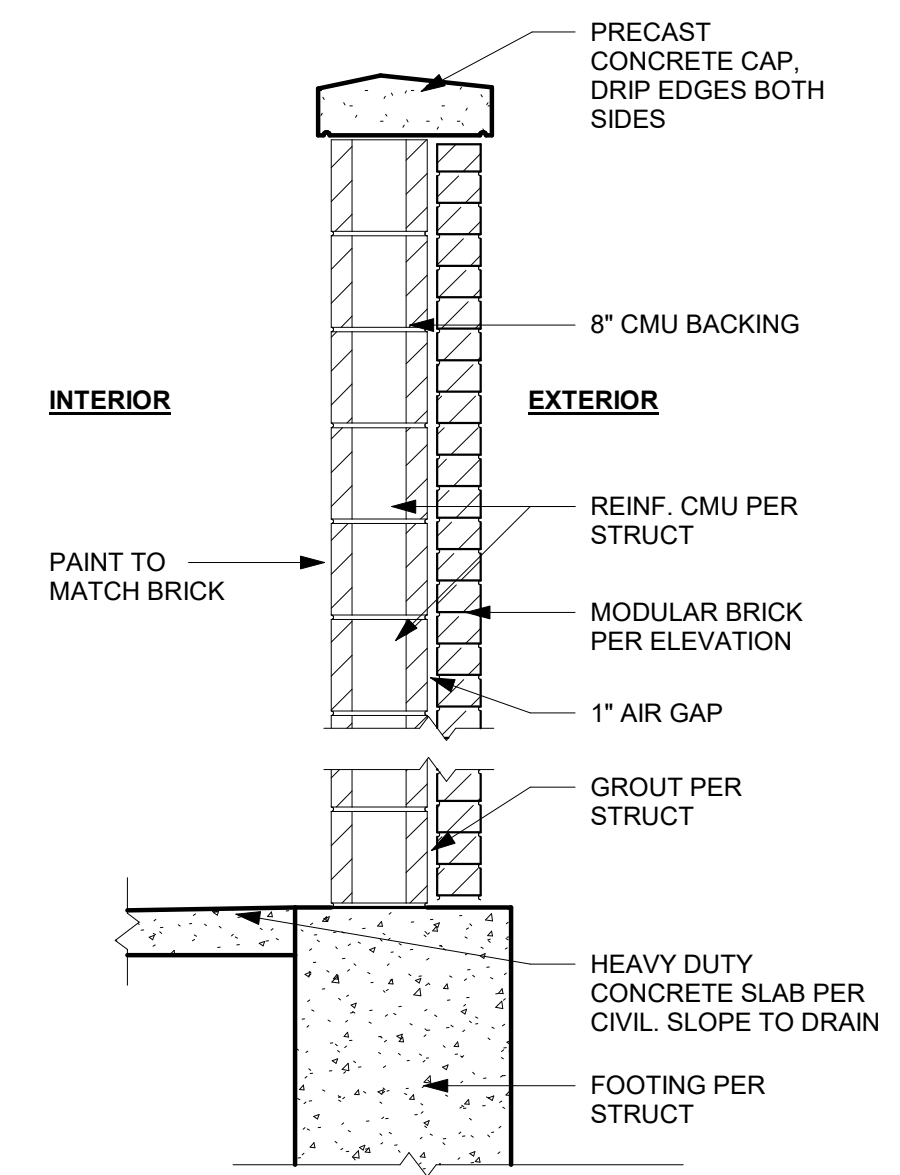

C1 SITE - ENCLOSURE - CMU - WALL SECTION
3/4" = 1'-0"