

MO RTE 291 & Oldham Pkwy, Lee's Summit, MO Prelims 6/24_2124_A05-A05.1.dwg
 5/15/2024 3:32:30 PM, chad, DWG To PDF.pc3

EXTERIOR FINISH SCHEDULE


TAG	MATERIAL	APPLICATION	MANUFACTURER	PRODUCT	COLOR/FINISH	DIMENSION
FINISH MATERIALS						
EF-1	EXTERIOR WOOD SIDING	FRONT FACADE EXTERIOR WALLS	NICHHA FIBER CEMENT	VINTAGE WOOD AWP 3030	CEDAR	17-7/8" H x 119 5/16" L
EB-1	BRICK (CLIP-SYSTEM)	FRONT OF BUILDING	NICHHA FIBER CEMENT	VINTAGE BRICK	WHITE WASH (PAINT EP-1)	7 3/8" x 2 1/2" x 3 3/4"
EB-2	BRICK (CLIP-SYSTEM)	ACCENT TOWER BRICK	NICHHA FIBER CEMENT	VINTAGE BRICK	ALEXANDRIA BLUFF	7 3/8" x 2 1/2" x 3 3/4"
EXTERIOR PAINTS						
EP-1	EXTERIOR PAINT	MAIN WALL SURFACE	BENJAMIN MOORE	ULTRA SPEC EXTERIOR LOW LUSTRE (N455)	OC-125 MOONLIGHT WHITE	
EP-2	EXTERIOR PAINT	BRICK TOWER PARAPET	BENJAMIN MOORE	ULTRA SPEC EXTERIOR LOW LUSTRE (N455)	2105-20 ROOT BEER CANDY	
EP-3	EXTERIOR PAINT	DUMPSTER WALLS, REAR DOOR	BENJAMIN MOORE	ULTRA SPEC EXTERIOR LOW LUSTRE (N455)	HC-170 STONINGTON GREY	
EP-4	METAL PAINT	BOLLARDS	BENJAMIN MOORE	COROTECH HIGH SOLIDS RAPID DRY ENAMEL	SAFETY YELLOW	
EP-5	METAL PAINT	DUMPSTER GATES AND PYLON POLE	BENJAMIN MOORE	COROTECH HIGH SOLIDS RAPID DRY ENAMEL	FACTORY FINISH BLACK	
EP-6	ANTI-GRAFFITI COAT	EXTERIOR WALLS	BENJAMIN MOORE	ALPHATIC ACRYLIC URETHANE - GLOSS	V500-00 CLEAR	
EP-7	EXTERIOR PAINT	EXTERIOR WALLS	BENJAMIN MOORE	ULTRA SPEC EXTERIOR LOW LUSTRE (N455)	"TEAL" COLOR CODE TBD	
EXTERIOR MISC.						
B-1	DT BAND - METAL	DRIVE-THRU BAND	BY MANUFACTURER	BY MANUFACTURER	ORANGE, PANTONE #3564 C	
B-2	BAND - METAL	OVER STOREFRONT	BY MANUFACTURER	BY MANUFACTURER	TEAL, PANTONE #326 C	
C-1	CANOPY - METAL	DRIVE-THRU CANOPY	BY MANUFACTURER	BY MANUFACTURER	ORANGE, PANTONE #3564 C	
C-2	CANOPY - METAL	BUILDING CANOPIES	BY MANUFACTURER	BY MANUFACTURER	TEAL, PANTONE #326 C	
S-1	SHUTTERS	EXTERIOR WALLS REAR OF BUILDING	BY MANUFACTURER	BY MANUFACTURER	PROVIDED BY MANUFACTURER	
DP-1	DOOR	MAIN ENTRANCE DOORS	BY MANUFACTURER	BY MANUFACTURER	ORANGE, PANTONE #3564 C	

EXTERIOR ELEVATION NOTES


- PRE-FINISHED METAL CAP FLASHING CWDRP.
- G.C. TO PROVIDE AND INSTALL DOUBLE LAYER OF REINFORCING MESH TO MIN. 2" ABOVE GRADE AT ALL EPB LOCATIONS (TYP) IN ORDER TO ATTAIN ABUSE RESISTANCE STUCCO SYSTEM.
- NICHHA VINTAGEBRICK, COLOR: ALEXANDRIA BLUFF. REFER TO POPEYES MASTER SCHEDULE.
- NICHHA VINTAGEBRICK, COLOR: WHITE WASH. REFER TO POPEYES MASTER SCHEDULE.
- EP'S. REFER TO POPEYES MASTER SCHEDULE.
- PRE-FINISHED BLACK ANODIZED ALUMINUM STOREFRONT SYSTEM WITH INSULATED GLAZING.
- EXPOSED FOUNDATION TO BE PARGED AND FREE OF IMPERFECTIONS.
- GAS UTILITY METER.
- REFER TO STRUCTURAL DRAWINGS FOR FOUNDATION WALL AND FOOTING DETAILS.
- INTERNALLY ILLUMINATED BUILDING SIGNAGE PROVIDED AND INSTALLED BY SIGN COMPANY. G.C. TO PROVIDE AND INSTALL 1/2" EXTERIOR GRADE PRESSURE TREATED PLYWOOD BACKING AND ALL PRAL ELECTRICAL CONNECTION. SIGN MANUFACTURER SHALL OBTAIN STRUCTURALLY SEALED DRAWINGS AND SIGNAGE PERMITS FROM THE CITY BASED ON LOCAL REQUIREMENTS. G.C. SHALL VERIFY ACTUAL LOCATION & SIZE OF SIGNS WITH SIGN MANUFACTURER'S APPROVED DRAWINGS AND COORDINATE LOCATIONS OF BLOCKING AND UTILITIES. G.C. TO COORDINATE WITH SIGN INSTALLER TO USE 1/4" DRILL BIT WHILE DRILLING FOR ELECTRICAL FEED LINES AND SIGNAGE FASTENERS. ALL ELEMENTS PROVIDED BY SIGNAGE FABRICATOR TO BE REVIEWED AND APPROVED.
- NON-ILLUMINATED BUILDING SIGNAGE PROVIDED AND INSTALLED BY SIGN COMPANY. G.C. TO PROVIDE AND INSTALL 1/2" EXTERIOR GRADE PRESSURE TREATED PLYWOOD BACKING. SIGN MANUFACTURER SHALL OBTAIN STRUCTURALLY SEALED DRAWINGS AND SIGNAGE PERMITS FROM THE CITY BASED ON LOCAL REQUIREMENTS. G.C. SHALL VERIFY ACTUAL LOCATION & SIZE OF SIGNS WITH SIGN MANUFACTURER'S APPROVED DRAWINGS AND COORDINATE LOCATIONS OF BLOCKING AND UTILITIES. G.C. TO COORDINATE WITH SIGN INSTALLER TO USE 1/4" DRILL BIT WHILE DRILLING FOR ELECTRICAL FEED LINES AND SIGNAGE FASTENERS. ALL ELEMENTS PROVIDED BY SIGNAGE FABRICATOR TO BE REVIEWED AND APPROVED.
- NICHHA VINTAGE WOOD, COLOR: CEDAR. REFER TO POPEYES MASTER SCHEDULE.
- PROVIDE & INSTALL 1" DIAMETER STEEL PIPE BOLLARD TOP AT 4'-6" A.F.F. G.C. TO PAINT "SAFETY YELLOW".
- DRIVE-THRU WINDOW. REFER TO DRIVE-THRU WINDOW SCHEDULE ON SHEET A11.
- NA.
- NA.
- NA.
- DASHED LINE INDICATES TO OF ROOF BEHIND PARAPET.
- C/T CABINET AND METER.
- LINE OF PARAPET WALLS BEYOND.
- GENERAL PURPOSE EXTERIOR LIGHTING FIXTURES.
- WALK-IN COOLER/FREEZER FINISH TO BE COMPLETED BY MANUFACTURER.
- METAL RAILING SUPPLIED AND INSTALLED BY G.C. (ONLY IF REQUIRED) ARCHITECT TO COORDINATE WITH CIVIL ENGINEER ON THE SITE PLAN. REFER TO DETAIL 30A.
- PRE-FINISHED GALVANIZED STEEL DOWNPOUT & COLLECTOR BOX. G.C. TO COORDINATE CIVIL ENGINEERS TO CONFIRM IF DOWNSPOTS ARE SPLASHING ON CONCRETE AND OR TIED TO THE STORM SEWER LINE. REFER TO MECHANICAL DRAWINGS.
- ALL BASE FLASHING TO MATCH ADJACENT MATERIAL COLORS.
- HUGE BS. G.C. TO PAINT. COLOR TO MATCH ADJACENT STUCCO COORDINATE EXACT LOCATION WITH G.C. REFER TO MECHANICAL DRAWINGS.
- NA.
- TEAL (PANTONE #326 C) ALUMINUM SHUTTERS, SUPPLY & INSTALL BY SIGN COMPANY.
- G.C. TO PROVIDE CONCRETE CURB ALONG DRIVE-THRU LANE. CURB TO PROJECT 1" FROM FACE OF PANELS AND LENGTH OF CURB IS EXTENT OF FEATURE WALL.
- NA.
- REAR EXIT DOOR.
- WALL SOUNDCY SUPPLY AND INSTALL BY SIGN COMPANY.
- OPEN BOTTOM ALUMINUM CANOPY WITH DOWNLIGHT LED LIGHT FIXTURE SUPPLY BY SIGN COMPANY AND INSTALL BY G.C. ALL CANOPIES IN WALL SUPPORT BY G.C. REFER TO STRUCTURAL DRAWINGS.
- VERTICAL SIMULATED ALUMINUM SLATS. REFER TO POPEYES MASTER SCHEDULE.
- NA.
- CONCRETE SIDEWALK (BY G.C.). REFER TO SITE PLAN.
- NON-ILLUMINATED ALUMINUM PARCIA BAND. SUPPLY BY SIGN COMPANY AND INSTALLED BY G.C.
- NEW EXTERIOR DOOR. COLOR: ROOT BEER. REFER TO POPEYES MASTER SCHEDULE.
- EXTERIOR ROOF LADDER.

ISSUE TABLE		
No.	Date (mm/dd/yyyy)	Description
01	10-27-21	2124 PROTOTYPE DOCUMENTS
02	01-26-24	2124 PROTOTYPE DOCUMENTS
REVISIONS		
No.	Date	Description
01	01-26-24	CLIENT REVISIONS
DRAWINGS REVISED AS PER DESIGN BULLETIN		
No.	Date	Description

NOTE
 ALL SIGNAGE UNDER SEPARATE PERMIT

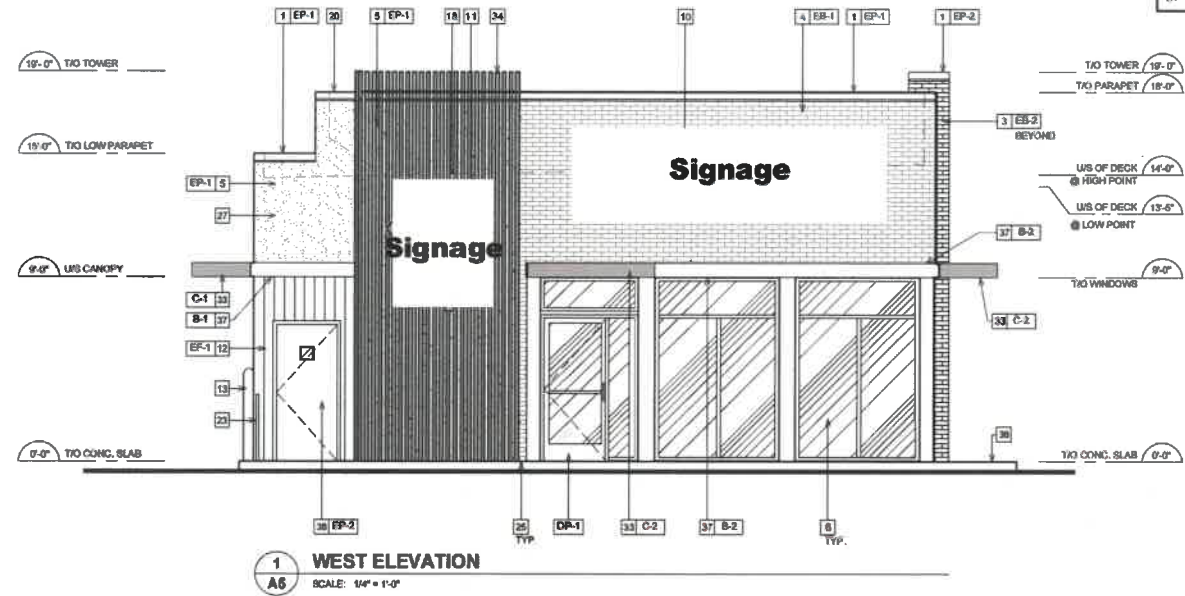

1 WEST ELEVATION
 SCALE: 1/4" = 1'-0"

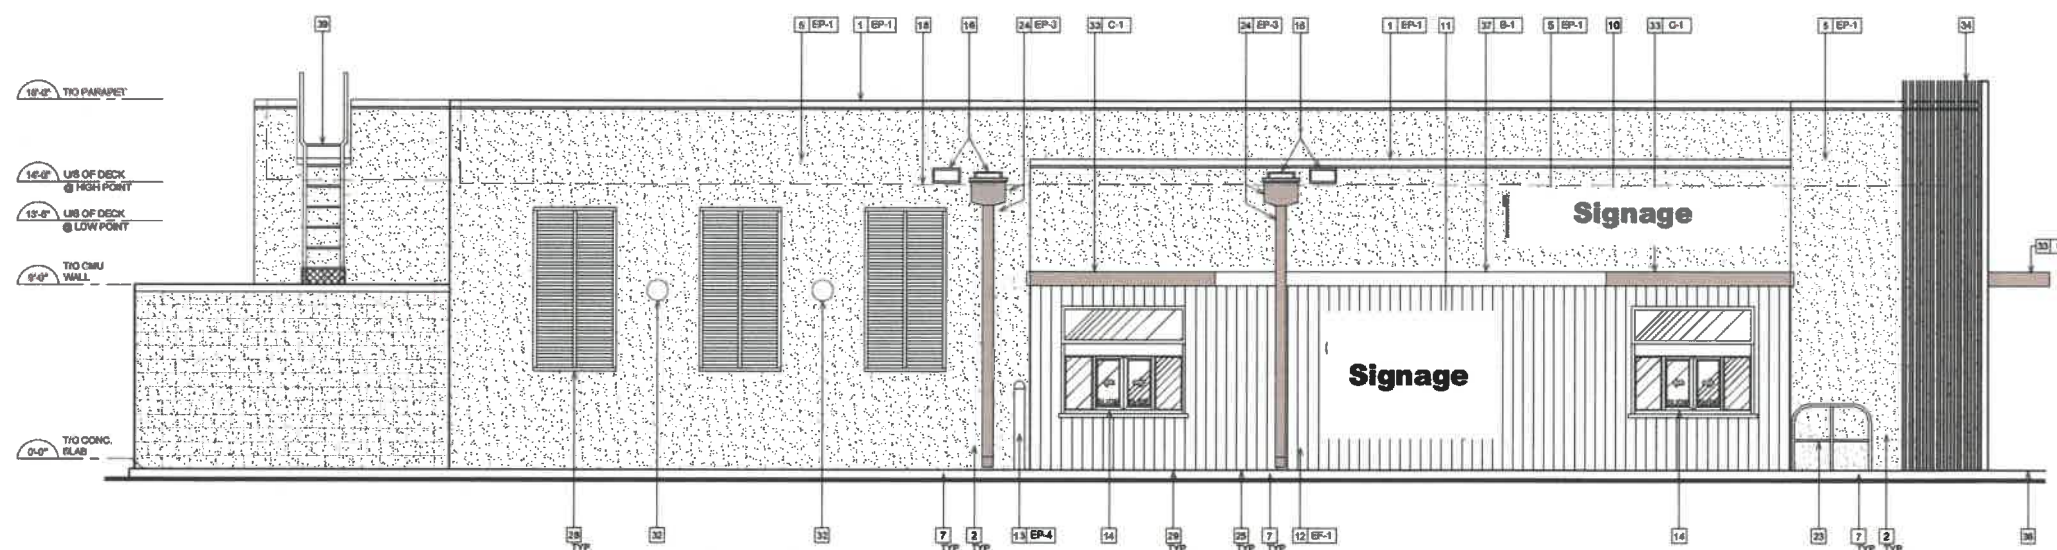

2 NORTH ELEVATION
 SCALE: 1/4" = 1'-0"

GENERAL NOTES

- SEALANT / CALLINGS AROUND DOOR / WINDOW FRAME. COLOR: TO MATCH WINDOW / DOOR FRAMES.
- THE CONTRACTOR SHALL BECOME FAMILIAR WITH AND FOLLOW ALL DRAWINGS AND SPECIFICATIONS.

SYMBOL LEGEND

- 1 NOTE REFERENCE. REFER TO ELEVATION NOTES
- FIN FINISH TYPE

Lot 15

Location
SWC MO Route 291 & Oldham Parkway
 Lee's Summit, MO

Drawing Title
EXTERIOR ELEVATIONS

Drawn cct	Checked KAW
Scale 1/4" = 1'-0"	Date MAY 15, 2024
Project No. 6094-24	Drawing No. A5.0

POPEYES LOUISIANA KITCHEN MODEL 2124, ADDRESS: CITY, STATE: 2124 PROTOTYPE DOCUMENTS (OCT 27, 2021) STORE NO. XXXXX