


GLASS = 3350 SF (24%)
ARCH MTL PANEL = 10675 SF (76%)

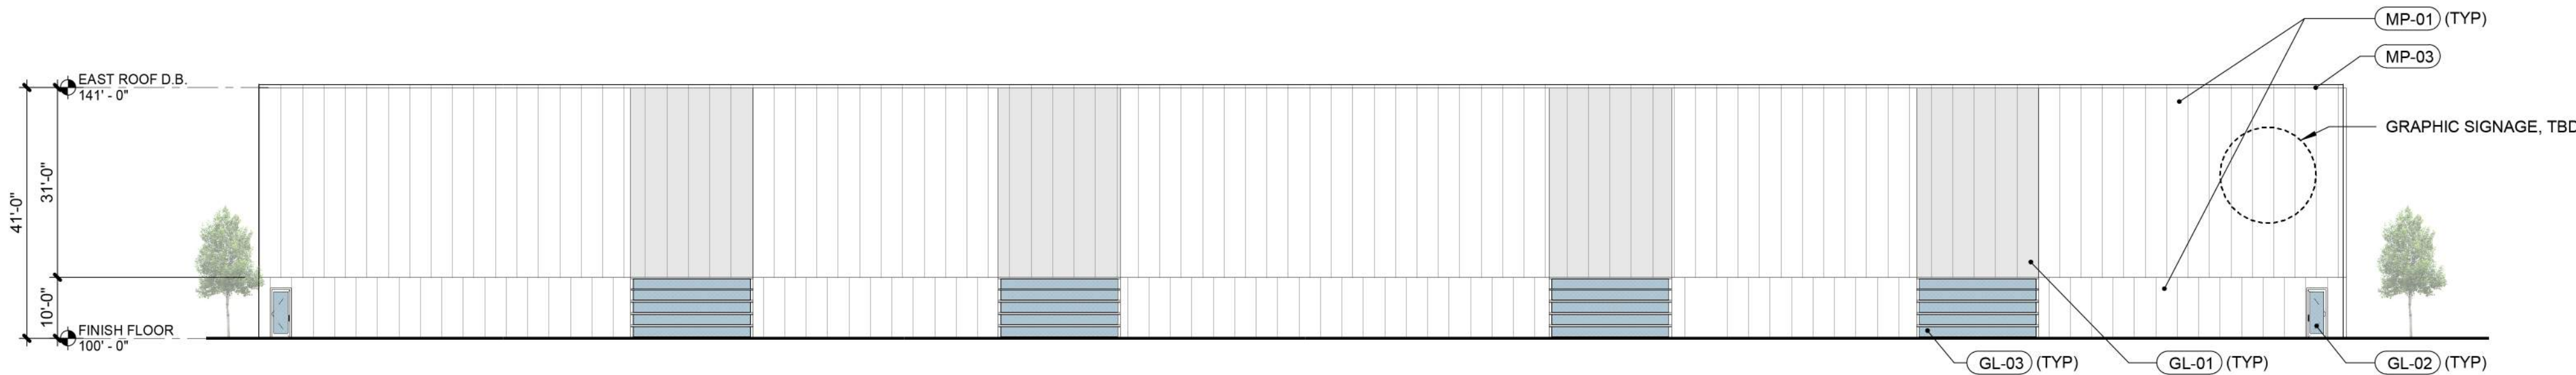


4 EAST ELEVATION - PDP
PDP-2 SCALE : 1" = 20'-0"

GLASS = 7560 SF (53%)
ARCH MTL PANEL = 6730 SF (47%)




3 WEST ELEVATION - PDP
PDP-2 SCALE : 1" = 20'-0"

GLASS = 850 SF (5%)
ARCH MTL PANEL = 16530 SF (95%)

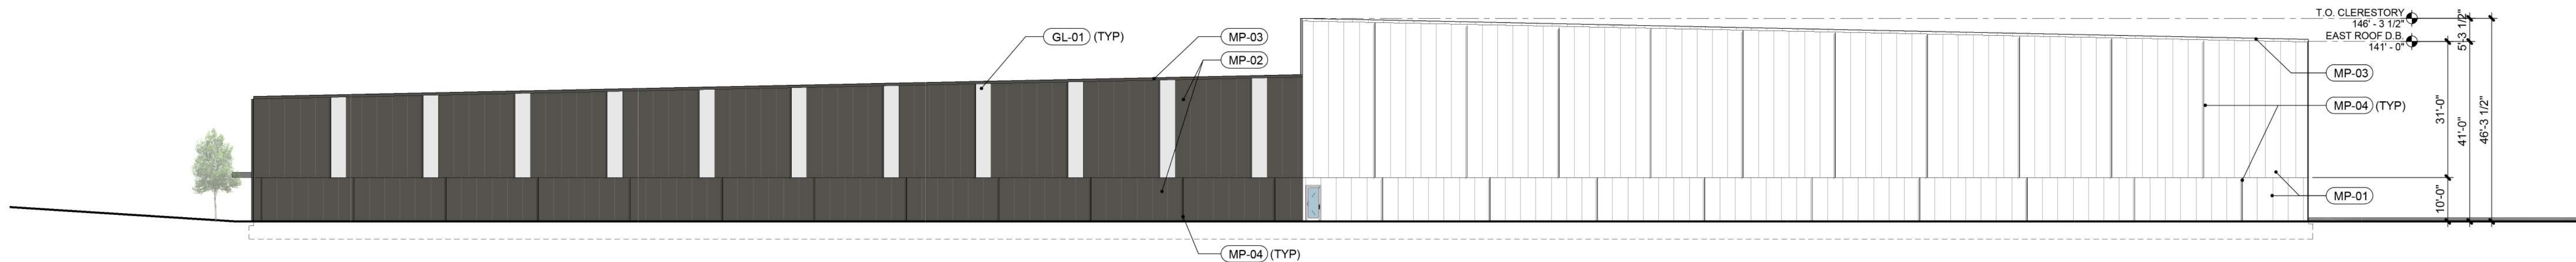

2 SOUTH ELEVATION - PDP
PDP-2 SCALE : 1" = 20'-0"

GLASS = 3630 SF (21%)
ARCH MTL PANEL = 11820 SF (68%)
WOOD = 1930 SF (11%)

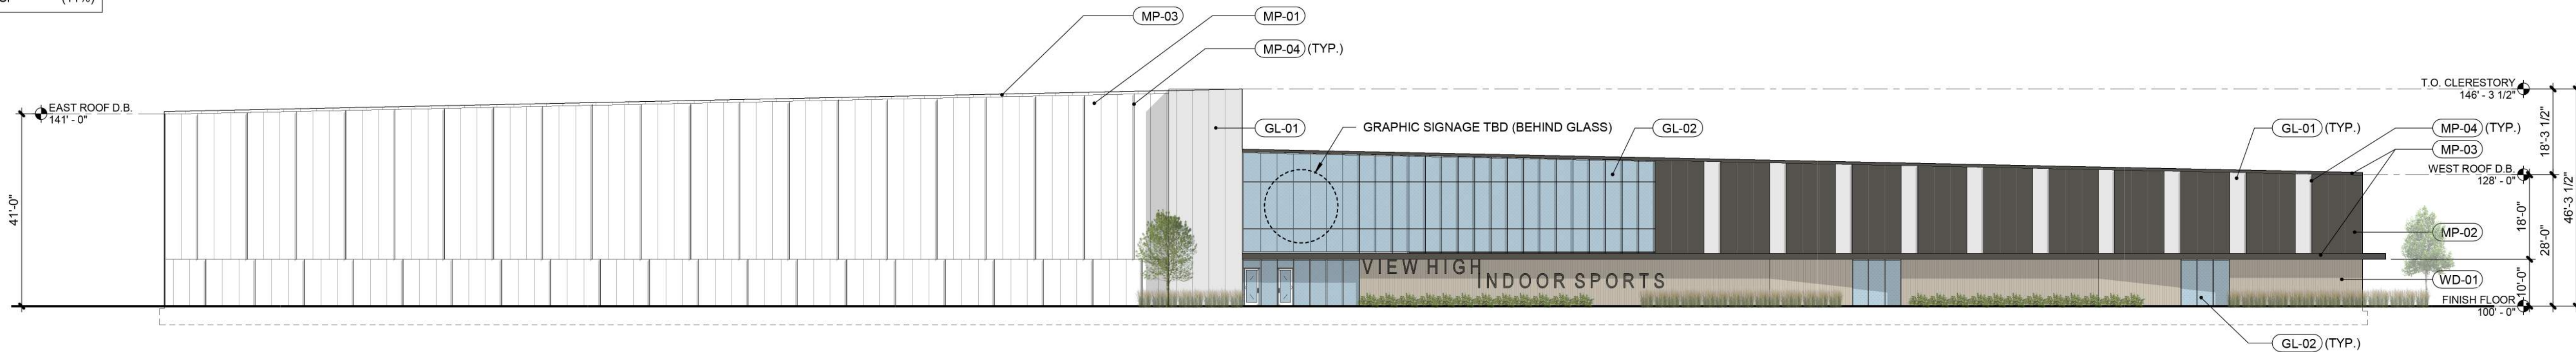

1 NORTH ELEVATION - PDP
PDP-2 SCALE : 1" = 20'-0"

EXTERIOR MATERIAL LEGEND

ARCH. MTL. PANEL	MP-01	KINGSPAN 3"TH OPTIMO METAL PANEL, WHITE COLOR TO BE SELECTED FROM STANDARD COLOR OPTIONS, TBD
	MP-02	KINGSPAN 3"TH OPTIMO METAL PANEL, PEWTER METALLIC
	MP-03	ALUM FASCIA/FLASHING; CUSTOM COLOR TO MATCH ADJACENT MTL PANEL
	MP-04	KINGSPAN OPTIMO 4" VERTICAL ACCENT FIN; COLOR TO MATCH ADJACENT MTL PANEL
GLAZING SYSTEMS	GL-1	KINGSPAN uniQUAD TRANSLUCENT PANEL
	GL-2	STOREFRONT GLAZING SYSTEM; BASIS OF DESIGN, COLOR: EXTRA DARK BRONZE ANODIZED
	GL-2	ALUM. AND GLASS OVERHEAD DOOR; COLOR TO MATCH GL-2
WOOD CLADDING	WD-01	WOOD PLANK; BASIS OF DESIGN= 3/4"TH 5.25" SOLID WOOD ACCOYA, MFR AND FINISH TBD

VIEW HIGH SPORTS

VIEW HIGH DRIVE
LEE'S SUMMIT, MO

Project No.: 0000.00
Date: 24-1011
Issued For: PDP APPLICATION

REVISIONS		
No.	Date	Description

REGISTRATION

NOT FOR CONSTRUCTION

PROJECT TEAM

ARCHITECT	FINKLE+WILLIAMS ARCHITECTURE
CIVIL	CIVIL CONSULTANT
LANDSCAPE	LANDSCAPE
FOUNDATIONS	FOUNDATIONS
STRUCTURAL	STRUCTURAL
PLUMBING	PLUMBING
MECHANICAL	MECHANICAL
ELECTRICAL	ELECTRICAL
FIRE PROTECTION	FIRE PROTECTION
CONTRACTOR	GC



FINKLE + WILLIAMS
ARCHITECTURE

8787 RENNER BLVD., SUITE 100
LENEXA, KANSAS 66219
913.498.1550
www.finklewilliams.com

SHEET TITLE

PDP
ELEVATIONS

SHEET NUMBER

PDP-2