







Store 0183R
02-0183-PE06

Lee Summit, MO
Date: 11.25.2024



Store 0183R
02-0183-PE08


Lee Summit, MO
Date: 11.25.2024

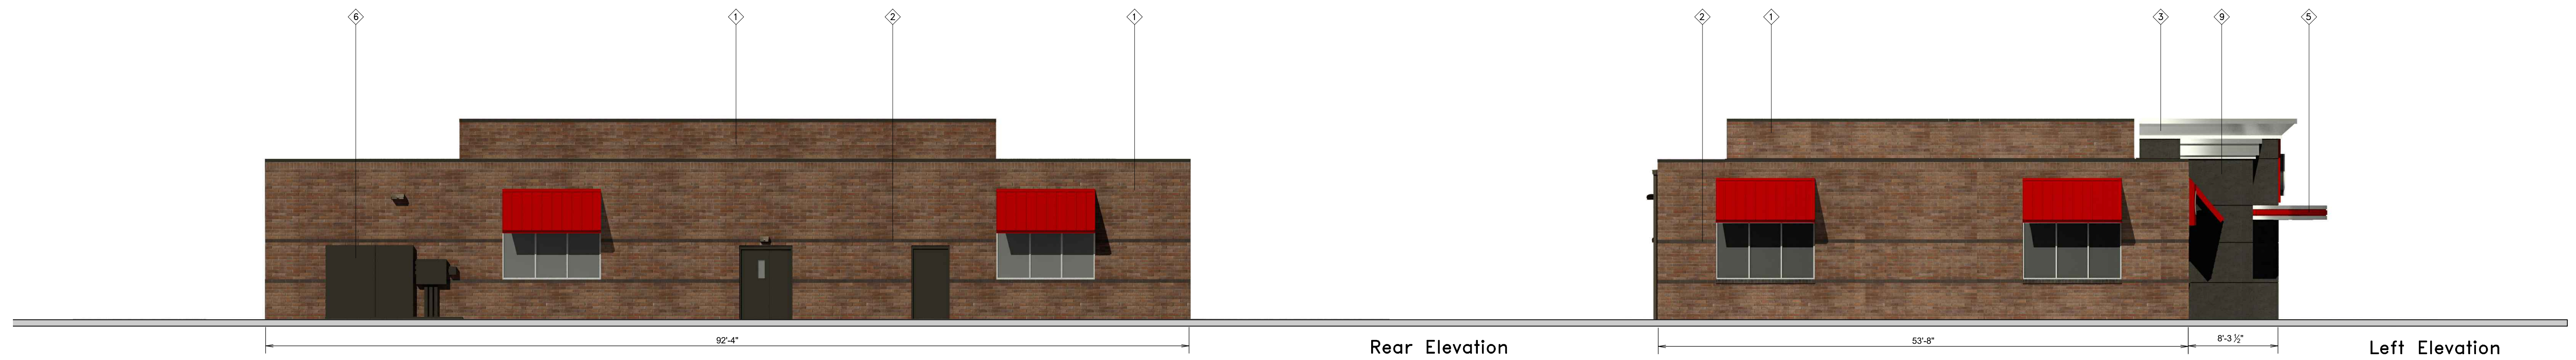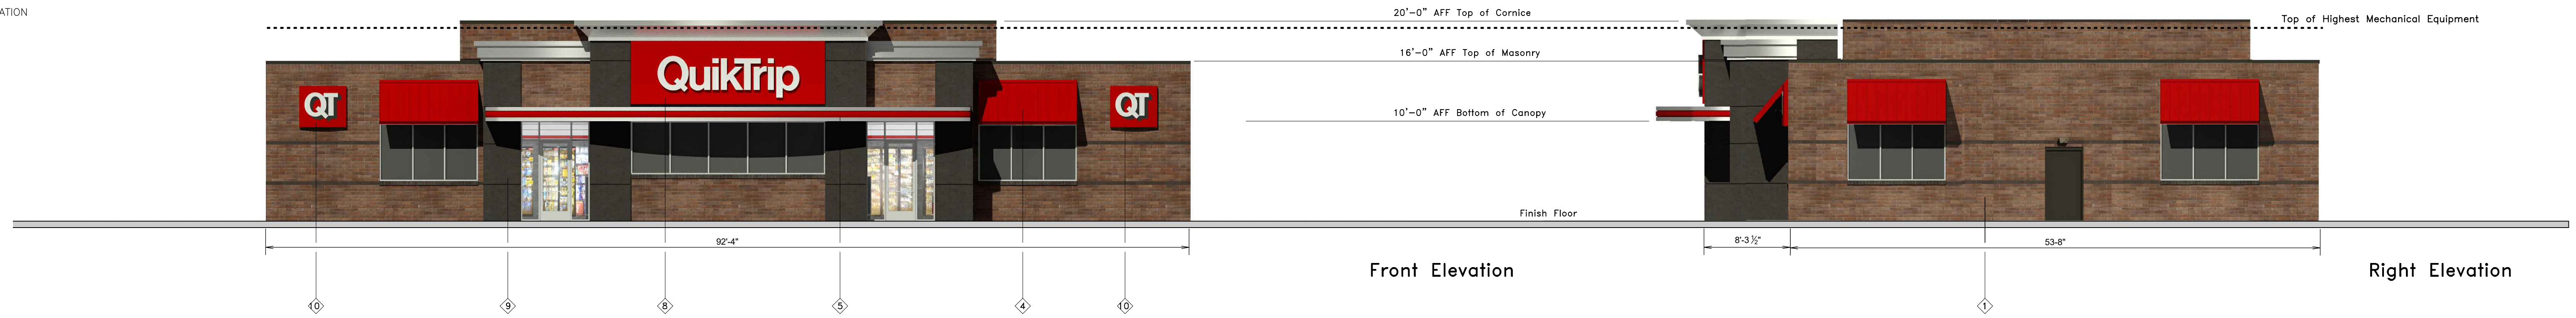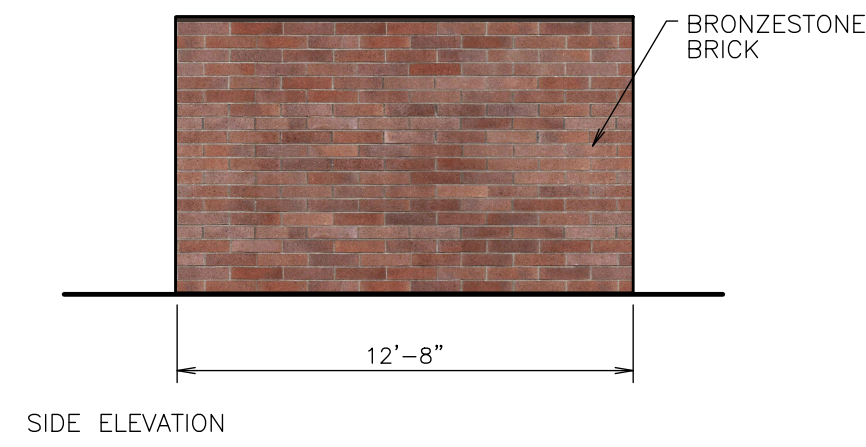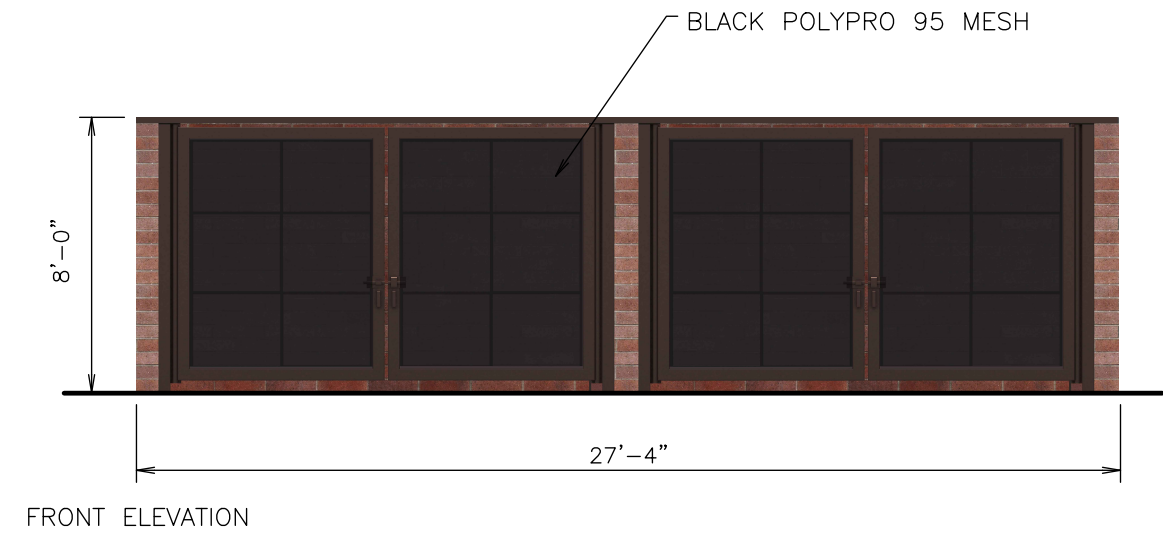




QuikTrip.
4705 South 129th East Ave.
Tulsa, OK 74134-7008
P.O. Box 3475
Tulsa, OK 74101-3475
(918) 615-7700


Store # 0183R		G3SE Building Elevations		Address: 1001 SW Blue Pkwy		City, State: Lees Summit, MO		<table><thead><tr><th>#</th><th>FINISH</th><th>MANUFACTURER</th><th>SPECIFICATION</th></tr></thead><tbody><tr><td>1</td><td>BRONZESTONE</td><td>INTERSTATE BRICK</td><td>ATLAS STRUCTURAL BRICK</td></tr><tr><td>2</td><td>MIDNIGHT</td><td>INTERSTATE BRICK</td><td>ATLAS STRUCTURAL BRICK</td></tr><tr><td>3</td><td>BRUSHED ALUMINUM</td><td>REYNOLDBOND</td><td>PASCHIA</td></tr><tr><td>4</td><td>QT RED</td><td>SHERWIN-WILLIAMS</td><td>STANDING SEAM AWNING</td></tr><tr><td>5</td><td>RED POLYCARBONATE</td><td>ALLEN INDUSTRIES</td><td>ILLUMINATED BAND</td></tr><tr><td>6</td><td>QT BROWN</td><td>SHERWIN - WILLIAMS</td><td>METAL PAINT</td></tr><tr><td>7</td><td>BLACK</td><td>ALL COURT FABRICS</td><td>POLYPRO 95 MESH</td></tr><tr><td>8</td><td>CL-20R</td><td>ALLEN INDUSTRIES</td><td>SIGNAGE</td></tr><tr><td>9</td><td>GRANITE</td><td>STO</td><td>AT100G EIFS</td></tr><tr><td>10</td><td>IDS-20</td><td>ALLEN INDUSTRIES</td><td>ILLUMINATED SIGNAGE</td></tr></tbody></table>		#	FINISH	MANUFACTURER	SPECIFICATION	1	BRONZESTONE	INTERSTATE BRICK	ATLAS STRUCTURAL BRICK	2	MIDNIGHT	INTERSTATE BRICK	ATLAS STRUCTURAL BRICK	3	BRUSHED ALUMINUM	REYNOLDBOND	PASCHIA	4	QT RED	SHERWIN-WILLIAMS	STANDING SEAM AWNING	5	RED POLYCARBONATE	ALLEN INDUSTRIES	ILLUMINATED BAND	6	QT BROWN	SHERWIN - WILLIAMS	METAL PAINT	7	BLACK	ALL COURT FABRICS	POLYPRO 95 MESH	8	CL-20R	ALLEN INDUSTRIES	SIGNAGE	9	GRANITE	STO	AT100G EIFS	10	IDS-20	ALLEN INDUSTRIES	ILLUMINATED SIGNAGE
#	FINISH	MANUFACTURER	SPECIFICATION	
1	BRONZESTONE	INTERSTATE BRICK	ATLAS STRUCTURAL BRICK	
2	MIDNIGHT	INTERSTATE BRICK	ATLAS STRUCTURAL BRICK	
3	BRUSHED ALUMINUM	REYNOLDBOND	PASCHIA	
4	QT RED	SHERWIN-WILLIAMS	STANDING SEAM AWNING	
5	RED POLYCARBONATE	ALLEN INDUSTRIES	ILLUMINATED BAND	
6	QT BROWN	SHERWIN - WILLIAMS	METAL PAINT	
7	BLACK	ALL COURT FABRICS	POLYPRO 95 MESH	
8	CL-20R	ALLEN INDUSTRIES	SIGNAGE	
9	GRANITE	STO	AT100G EIFS	
10	IDS-20	ALLEN INDUSTRIES	ILLUMINATED SIGNAGE	
Serial # 02-0183-G3SE		Scale: 1/8"=1'-0"	Issue Date: 11.25.2024	Drawn By: JK	Rev/Notes: <table><tr><td> </td><td> </td></tr><tr><td> </td><td> </td></tr><tr><td> </td><td> </td></tr></table>							COPYRIGHT © 2011 QUIKTRIP CORPORATION DESIGN PATENTS QUIKTRIP PLANS ARE THE EXCLUSIVE PROPERTY OF QUIKTRIP CORPORATION, TULSA, OKLAHOMA. THESE PLANS ARE PROTECTED IN THEIR ENTIRETY BY DOMESTIC AND INTERNATIONAL COPYRIGHT AND PATENT STATUTES. ANY UNAUTHORIZED USE, REPRODUCTION, PUBLICATION, DISTRIBUTION OR SALE IN WHOLE OR IN PART, IS STRICTLY FORBIDDEN.	

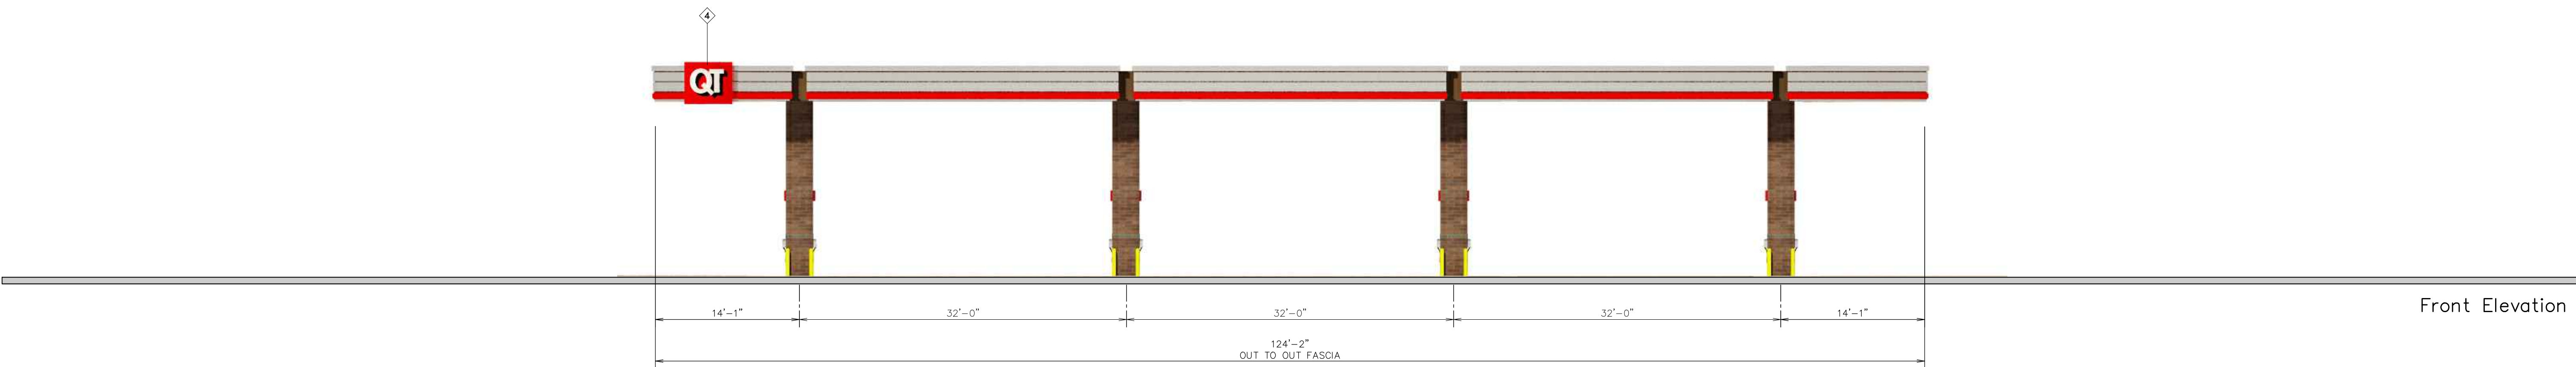

Front Elevation

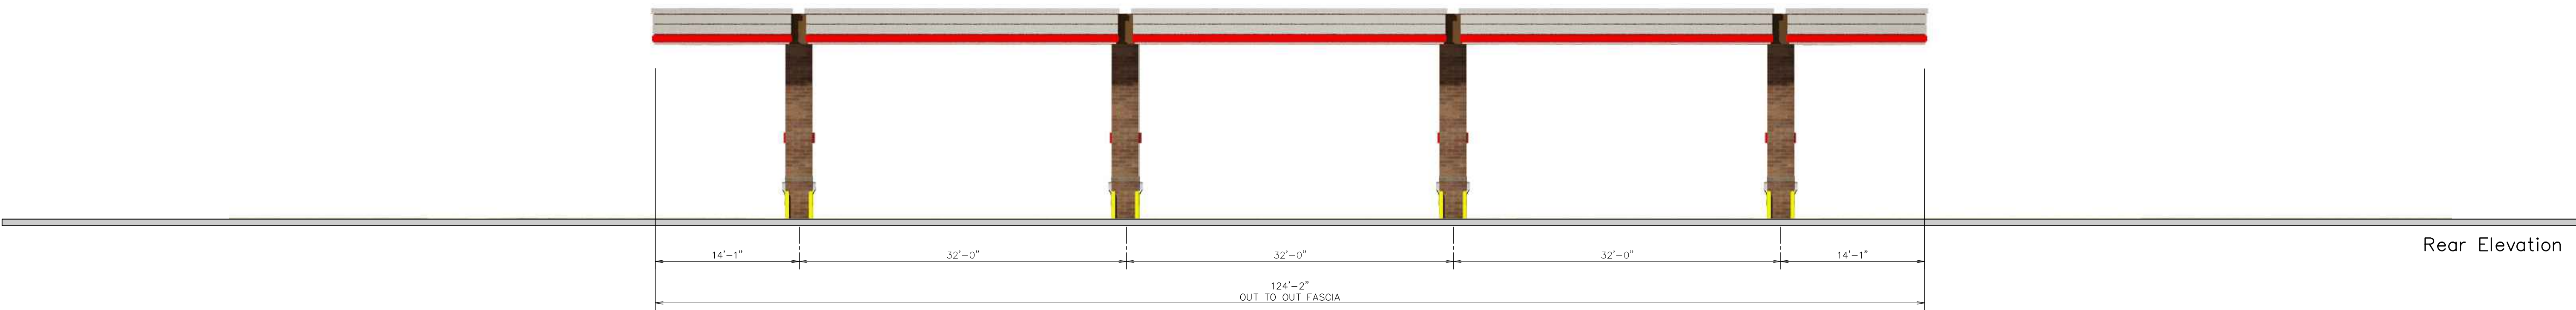

Rear Elevation

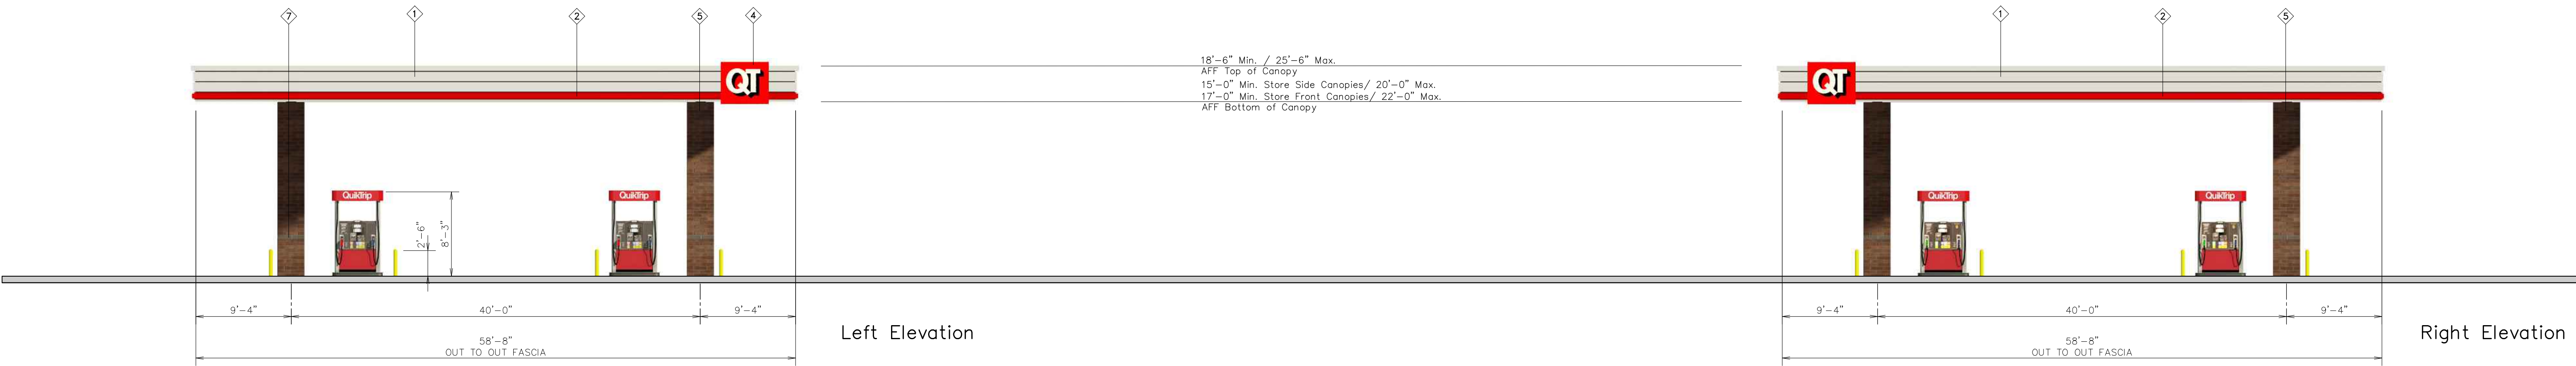

Left Elevation

Right Elevation

QuikTrip.

4705 South 129th East Ave.
Tulsa, OK 74134-7008
P.O. Box 3475
Tulsa, OK 74101-3475
(918) 615-7700

Store # 0183R DS8 Canopy w/ Brick Columns

Address: 1001 SW Blue Pkwy

City, State: Lees Summit, MO

Serial # 02-0183-GD08

Scale: 1/8"=1'-0"

Issue Date: 11.25.2024

Drawn By: JK

Rev/Notes:	

COPYRIGHT © 2011 QUIKTRIP CORPORATION DESIGN PATENTS
QUIKTRIP PLANS ARE THE EXCLUSIVE PROPERTY OF QUIKTRIP CORPORATION, TULSA, OKLAHOMA. THESE PLANS ARE PROTECTED IN THEIR ENTIRETY BY DOMESTIC AND INTERNATIONAL COPYRIGHT AND PATENT STATUTES. ANY UNAUTHORIZED USE, REPRODUCTION, PUBLICATION, DISTRIBUTION OR SALE IN WHOLE OR IN PART, IS STRICTLY FORBIDDEN.

①	FINISH	MANUFACTURER	SPECIFICATION
1	BRUSHED ALUMINUM	REYNOLDS	CANOPY
2	RED POLYCARBONATE	ALLEN INDUSTRIES	ILLUMINATED BAND
3	QT BROWN	SHERWIN WILLIAMS	METAL PAINT
4	100-20	ALLEN INDUSTRIES	ILLUMINATED SIGNAGE
5	BRONZESTONE	INTERSTATE BRICK	ATLAS STRUCTURAL BRICK
6	BLACK	ALL COURT FABRICS	POLYPRO 95 MESH
7	MIDNIGHT	INTERSTATE BRICK	ATLAS STRUCTURAL BRICK