
FDP FOR COBEY CREEK **COMMUNITY CENTER**

LEE'S SUMMIT, JACKSON COUNTY, MISSOURI

SEC. 29, TWP. 47N, RNG. 31W

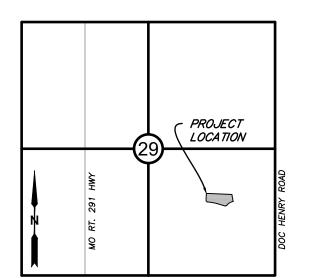

VICINITY MAP

SECTION 29, TOWNSHIP 47, RANGE 31 LEE'S SUMMIT, JACKSON COUNTY, MISSOURI NOT TO SCALE

LEGAL DESCRIPTION:

TRACT M, COBEY CREEK - 2ND PLAT. LOCATED IN THE SOUTHEAST QUARTER OF SECTION 29, TOWNSHIP 49 NORTH, RANGE 31 WEST, IN THE CITY OF LEE'S SUMMIT, JACKSON COUNTY, MISSOURI, REFER TO FINAL PLAT FOR FULL LEGAL DESCRIPTION.

OIL AND GAS WELL NOTES:

NO ABANDONED OIL OR GAS WELLS HAVE BEEN IDENTIFIED WITHIN THE PROPERTY LIMITS OF THE PROPOSED CONSTRUCTION ACTIVITIES, PER THE MISSOURI DEPARTMENT OF NATURAL RESOURCES (MDNR) PERMITTED OIL AND GAS DATABASE, DATED JUNE 2, 2020.





CITY OF LEE'S SUMMIT

220 SE GREEN STREET

LEE'S SUMMIT, MO 64063

PHONE (816) 969-1800

KANSAS CITY, MO 64106

PHONE (816) 275-1550

STORMWATER:

PUBLIC WORKS

RONALD GIPFERT

500 E 8TH STREET

UTILITY CONTACTS:

SANITARY & WATER: CITY OF LEE'S SUMMIT JEFF THORN 220 SE GREEN STREET LEE'S SUMMIT, MO 64063

PHONE (816) 969-1900 STREETS:

CITY OF LEE'S SUMMIT MICHAEL PARK 220 SE GREEN STREET LEE'S SUMMIT, MO 64063 PHONE (816) 969-1900

DOUG DAVIN

1300 SE HAMBLEN ROAD LEE'S SUMMIT, MO 64081 PHONE (816) 347-4320

MISSOURI GAS ENERGY: RICHARD FROCK

3025 SW CLOVER DRIVE LEE'S SUMMIT, MO 64082 PHONE (816) 472-3489


FEMA FLOOD INFORMATION:

THE SUBJECT PROPERTY LIES IN ZONE X, OTHER FLOOD AREAS, AREAS DETERMINED TO BE OUTSIDE THE 0.2% CHANCE ANNUAL FLOODPLAIN, AS SHOWN ON FLOOD INSURANCE RATE MAP 29095C0551G EFFECTIVE JANUARY *20, 2017.*

BENCHMARK:

PROJECT BENCHMARK T 201 ALUMINUM CAP IN TOP OF CONCRETE BASE OF FIRST PILLAR OF HWY 150 AND MISSOURI PACIFIC RAILROAD. ELEV=917.39

DATE: 02/27/2025

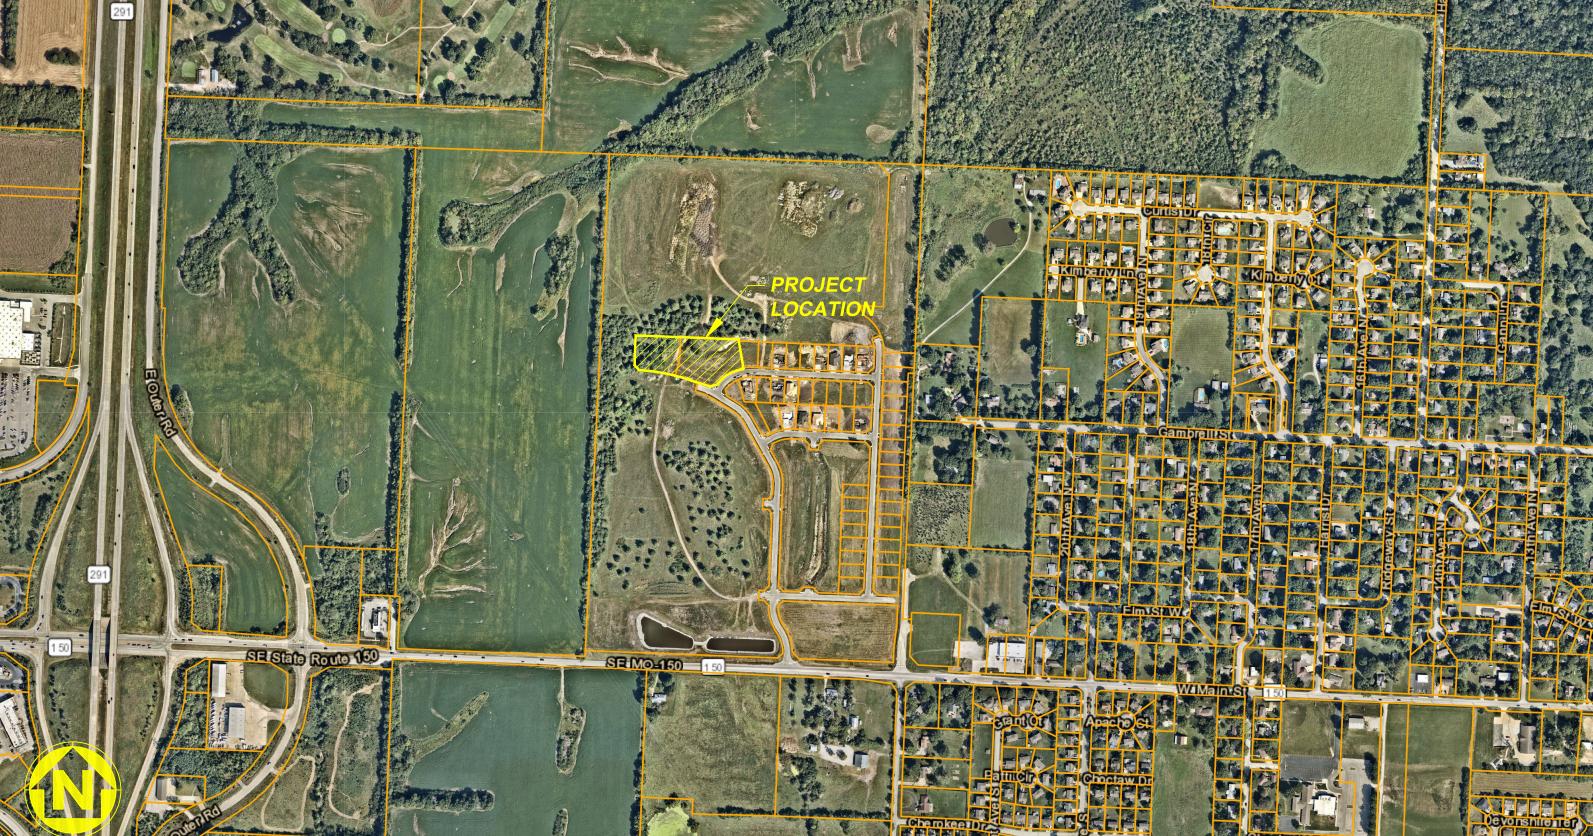

WATERSHED: BIG CREEK

SURVEY CONTROL:

CP #100 CHISELED "+" ON CURB INLET CURB INLET AT THE SOUTHWEST CORNER OF SE GILLETTE ROAD AND SE COBEY CREEK DRIVE N: 978174.32 E: 2827539.80 EL: 1005.17

CP #9039 BAR AND CAP STAMPED 2006016633 CENTERLINE OF SE COBEY CREEK DRIVE AT THE DEAD END N: 979305.16 E: 2827174.35 EL: 1002.42

CP #40001 ALÜMINUM CAP STAMPED KS 1069 MO 2134 NORTHEAST CORNER OF THE PROJECT N: 980459.77 E: 2828336.04 EL: 967.82

GENERAL NOTES:

- 1. CONTRACTOR SHALL SATISFY THEMSELVES AS TO THE EXISTING CONDITIONS OF THE SITE AND HAVE ALL UTILITIES MARKED PRIOR TO COMMENCING CONSTRUCTION.
- 2. CONTRACTOR SHALL POTHOLE ALL CONNECTION POINTS TO EXISTING UTILITIES AND POTENTIAL UTILITY CONFLICT LOCATIONS PRIOR TO ANY CONSTRUCTION ACTIVITIES. NOTIFY ENGINEER IMMEDIATELY IF CONFLICT OR DISCREPANCY EXISTS.
- 3. CONTRACTOR SHALL PROTECT EXISTING STRUCTURES TO REMAIN FROM DAMAGE DURING DEMOLITION AND CONSTRUCTION. ANY DAMAGE SHALL BE REPAIRED / REPLACED TO PRE-CONSTRUCTION CONDITION AT CONTRACTOR'S EXPENSE.
- 4. THE CONTRACTOR SHALL CONTACT THE CITY'S DEVELOPMENT SERVICES ENGINEERING INSPECTION TO SCHEDULE A PRE-CONSTRUCTION MEETING WITH A FIELD ENGINEERING INSPECTOR PRIOR TO ANY LAND DISTURBANCE WORK AT (816) 969-1200.

PROJECT SPECIFICATIONS:

THE SPECIFICATIONS FOR THIS PROJECT SHALL BE THE FOLLOWING:

1. MOST CURRENT VERSION OF THE DESIGN AND CONSTRUCTION MANUAL OF THE CITY OF LEE'S SUMMIT AS ADOPTED BY ORDINANCE 5813.

PREPARED & SUBMITTED BY:

OWN. INC.

TOTAL LOTS: 1

DISTURBED AREA: 2.52 AC

BRAD KEMPF

SUMMIT HOMES KC

(816) 927-9711

OWN. INC.

LEE'S SUMMIT, MO 64082

CIVIL ENGINEER:

8455 COLLEGE BOULEVARD

JBARTZ@WEAREOWN.COM

(816) 777-0400 EXT. 511

OVERLAND PARK, KS 66210

JEFFREY BARTZ, P.E.

BRADLEY@SUMMITHOMESKC.COM

CVR - COVER SHEET CO50 - GENERAL NOTES C100 - SITE PLAN

C103 - UTILITY PLAN

C107 - STORM SEWER DETAILS

C109 - SILT FENCE DETAILS

C110 - CONSTRUCTION ENTRANCE DETAILS

C111 - AREA INLET PROTECTION DETAILS

SHEET INDEX:

C101 - GRADING PLAN C102 - DETAILED GRADING PLAN C104 - ESC PHASE I - PRE CLEARING C105 — ESC PHASE II & FINAL STABILIZATION C108 - SANITARY SEWER & WATER DETAILS

Engineering beyond.™ 8455 College Boulevard Overland Park, KS 66210 816.777.0400 weareown.com

CLAYTON PROPERTIES GROUP

ORMERLY ANDERSON ENGINEERIN

COBEY CREEK -COMMUNITY CENTER

S29, T47N, R31W EE'S SUMMIT, JACKSON COUNTY, MISSOUR

	REVISIONS	
NO.	DESCRIPTION	DATE

DRAWING INFORMATION

PROJECT NO: 21KC10060

DRAWN BY: MF

CHECK BY: JB

ISSUED DATE: 02/27/2025



ISSUED FOR: OWNER REVIEW

ISSUED BY: JEFFREY BARTZ LICENSE NO: PE - 2012022594

> A licensed Missouri **Engineering Corporation**

> > SHEET TITLE

COVER SHEET

SHEET NUMBER 1 OF 14

DEVELOPER:

THE STANDARD SPECIFICATIONS THROUGH AND INCLUDING THE LATEST AMENDMENTS SHALL BE PART OF THESE PROJECT DRAWINGS AND SPECIFICATIONS AND ARE INCORPORATED HEREIN BY REFERENCE. THE MORE STRINGENT OF THESE STANDARD SPECIFICATIONS AND THOSE PREPARED BY THE ENGINEER PREPARING THESE PLANS SHALL GOVERN.

OVERLAND PARK, KANSAS

JEFFREY BARTZ, P.E. MISSOURI P.E. NO. 2012022594 DATE

GENERAL NOTES

- 1. IT SHALL BE THE CONTRACTOR'S RESPONSIBILITY TO ACQUIRE ALL STATE AND CITY PERMITS, INCLUDING PERMITS REQUIRED BY OTHER GOVERNING BODIES, REQUIRED FOR THE CONSTRUCTION OF THIS PROJECT.
- 2. PRIOR TO BEGINNING CONSTRUCTION, THE GENERAL CONTRACTOR SHALL BE RESPONSIBLE FOR CONTACTING AND NOTIFYING ALL UTILITY COMPANIES AND SHALL FIELD VERIFY ALL UTILITIES THAT MAY BE ENCOUNTERED. THE INFORMATION SHOWN ON THESE PLANS CONCERNING THE TYPE AND LOCATION OF UNDERGROUND UTILITIES IS NOT GUARANTEED TO BE ACCURATE OR COMPLETE. IN THE EVENT THAT EXISTING UTILITIES ARE CONTACTED, DISRUPTED, OR IN ANY WAY ALTERED, CONTACT THE RESPECTIVE UTILITY COMPANY IMMEDIATELY. IN CASE OF EMERGENCY, DIAL 911.
- 3. THE CONTRACTOR SHALL PROVIDE EROSION AND SILT PROTECTION AS REQUIRED DURING CONSTRUCTION AND SHALL BE RESPONSIBLE FOR KEEPING EXISTING STREET AND ADJACENT LAND FEATURES AND PROPERTY FREE OF MUD AND SILT. SEE "EROSION CONTROL PLAN" FOR MINIMUM EROSION CONTROL MEASURES REQUIRED BY THESE PLANS. EROSION CONTROLS SHALL BE INSTALLED PRIOR TO THE COMMENCEMENT OF CONSTRUCTION. ONCE CONSTRUCTION BEGINS, THE CONTRACTOR SHALL BE RESPONSIBLE FOR MAINTAINING ALL EROSION CONTROL MEASURES AND SHALL PROMPTLY REPAIR ANY AREA REQUIRING ATTENTION UNTIL SUBSTANTIAL COMPLETION.
- 4. WARRANTY/DISCLAIMER: THE DESIGNS REPRESENTED IN THESE PLANS ARE IN ACCORDANCE WITH ESTABLISHED PRACTICES OF CIVIL ENGINEERING FOR THE DESIGN FUNCTIONS AND USES INTENDED BY THE OWNER AT THIS TIME. HOWEVER, NEITHER THE ENGINEER NOR ITS PERSONNEL CAN OR DO CERTIFY THESE DESIGNS OR PLANS AS CONSTRUCTED EXCEPT IN THE SPECIFIC CASES WHERE THE ENGINEER OBSERVES AND CONTROLS THE PHYSICAL CONSTRUCTION AND THE CONTINUAL BASIS AT THE SITE.
- 5. ALL CONSTRUCTION SHALL FOLLOW THE CITY OF LEE'S SUMMIT DESIGN AND CONSTRUCTION MANUAL AS ADOPTED BY ORDINANCE 5813. WHERE DISCREPANCIES EXIST BETWEEN THESE PLANS AND THE DESIGN AND CONSTRUCTION MANUAL SHALL PREVAIL.
- 6. THE CONTRACTOR SHALL PROVIDE AT LEAST ONE (1) CHEMICALLY TREATED PORTABLE TOILET UNIT, "SATELLITE CORPORATION", OR EQUAL FOR EVERY 20 WORKMEN ON THE JOB SITE. IN NO CASE SHALL LESS THAN ONE (1) BE PROVIDED. THE UNITS(S) SHALL REMAIN ON THE SITE DURING ALL ACTIVE PHASES OF CONSTRUCTION. THE CONTRACTOR SHALL ENFORCE THE USE OF THE PUBLIC VIEW TO THE GREATEST EXTENT PRACTICABLE.
- 7. ALL AREA TO BE FILLED AND SUBGRADES UNDER PAVEMENTS SHALL BE PROOF—ROLLED WITH A LOADED, RUBBER TIRED TRUCK PRIOR TO FILL PLACEMENT OR ROADWAY PAVING OPERATIONS BEGIN. SOFT OR UNSTABLE AREA SHALL BE REMOVED AND REPLACED WITH STRUCTURAL FILL.
- 8. PRIOR TO BEGINNING CONSTRUCTION, THE CONTRACTOR SHALL OBTAIN A COPY OF AND BECOME FAMILIAR WITH THE GEOTECHNICAL REPORT, UNLESS SPECIFICALLY NOTED ON THE PLANS. COORDINATE WITH OWNER TO OBTAIN ORIGINAL GEOTECHNICAL REPORT COMPLETED BY OTHERS FOR PHASE 1 CONSTRUCTION.
- 9. THE CONTRACTOR SHALL COORDINATE WITH OWN INC. FOR ALL CONSTRUCTION LAYOUT AND STAKING FOR THIS PROJECT.
- 10. ALL PIPE LENGTHS ARE SHOWN FROM STRUCTURE CENTER TO STRUCTURE CENTER.
- 11. ALL STRUCTURE STATION AND OFFSET CALLOUTS ARE TO THE CENTER OF STRUCTURE.
- 12. ALL CURB STATIONS, OFFSETS AND ELEVATIONS ARE TO THE TOP BACK OF CURB UNLESS OTHERWISE NOTED.
- 13. ALL CONNECTIONS TO EXISTING DRAINAGE STRUCTURES SHALL BE <u>SUBSIDIARY</u> TO NEW DRAINAGE CONSTRUCTION.
- 14. IT WILL BE THE RESPONSIBILITY OF THE CONTRACTOR TO ENSURE THAT ACCESS TO ALL PROPERTIES IS

 AVAILABLE DURING CONSTRUCTION OF THE PROJECT
- 15. ALL SAW CUTS SHOWN ON THE PLANS SHALL NOT BE PAID FOR DIRECTLY, BUT SHALL BE CONSIDERED SUBSIDIARY TO OTHER ITEMS OF THE CONTRACT. THE DEPTH OF THE CUT SHALL BE FULL DEPTH.
- 16. EXISTING CONCRETE PAVEMENT AND EXISTING BITUMINOUS PAVEMENT THAT IS REMOVED WILL BECOME THE PROPERTY OF THE CONTRACTOR & DISPOSED OF AT HIS EXPENSE.
- 17. EXISTING DRAINAGE STRUCTURES THAT ARE REMOVED, INCLUDING END SECTIONS, SHALL BECOME THE PROPERTY OF THE CONTRACTOR UNLESS OTHERWISE NOTED ON THE PLANS.
- 18. CONTRACTOR SHALL FIELD VERIFY EXISTING PIPE ELEVATIONS.
- 19. IT SHALL BE THE CONTRACTOR'S RESPONSIBILITY TO COORDINATE WITH THE UTILITY OWNERS TO LOCATE AND FLAG ALL RELOCATED UNDERGROUND UTILITIES PRIOR TO EXCAVATION TO AVOID DAMAGING THE UTILITIES. THE LOCATIONS SHOWN ON THE PLANS ARE THE ORIGINAL SURVEYED LOCATION, PRIOR TO RELOCATION IN SOME CASES. THE INFORMATION SHOWN IN THESE PLANS CONCERNING TYPE AND LOCATION OF UNDERGROUND UTILITIES IS NOT GUARANTEED TO BE ACCURATE OR ALL-INCLUSIVE. THE CONTRACTOR IS RESPONSIBLE FOR CONTACTING THE UTILITY COMPANIES PROVIDED FOR FIELD LOCATION OF ALL UNDERGROUND FACILITIES PRIOR TO ANY EXCAVATION. THE CONTRACTOR SHALL COORDINATE WITH THE PROPER UTILITY OWNERS DURING CONSTRUCTION OF THE PROPOSED STORM SEWER SYSTEM TO AVOID DAMAGES TO EXISTING FACILITIES. DAMAGE TO ANY FACILITIES WILL BE PAID FOR AT THE CONTRACTOR'S EXPENSE.

- 20. ALL TREES, SHRUBS, BUSHES, AND BRUSH WITHIN THE GRADING LIMITS SHALL BE REMOVED BY THE CONTRACTOR UNLESS SPECIFICALLY INDICATED TO BE SAVED ON THE PLANS.
- 21. ALL SIGNS REMOVED BY THE CONTRACTOR SHALL BECOME PROPERTY OF THE CITY, UNLESS NOT DESIRED BY CITY. IF NOT DESIRED BY CITY, CONTRACTOR SHALL REMOVE AND DISPOSE OF SIGNS AT HIS EXPENSE.
- 22. DRAINAGE STRUCTURES WHICH ARE TO REMAIN, WHETHER EXTENDED OR NOT, SHALL BE CLEANED OUT BY THE CONTRACTOR, AS DIRECTED BY THE CITY.
- 23. CONTRACTOR SHALL ACCOMPANY A DESIGNATED CITY REPRESENTATIVE DURING A PHOTOGRAPHY & VIDEO TOUR BEFORE ANY CONSTRUCTION BEGINS TO RECORD EXISTING CONDITIONS.
- 24. THE CONTRACTOR SHALL THOROUGHLY REVIEW AND BECOME FAMILIAR WITH THE PROJECT PLANS, SPECIFICATIONS AND ANY SPECIAL CONDITIONS OF THE CONTRACT DOCUMENTS PRIOR TO BEGINNING CONSTRUCTION OF THIS PROJECT.
- 25. DRIVEWAYS, SIDEWALKS, PARKING LOTS, YARD LIGHTS, FENCES, SPRINKLER SYSTEMS, UTILITY SERVICE LINE CONNECTIONS, LANDSCAPING, SEPTIC SYSTEMS, AND OTHER AREAS OUTSIDE THE CONSTRUCTION EASEMENTS THAT ARE DAMAGED BY THE CONTRACTOR SHALL BE RESTORED AT HIS EXPENSE TO A CONDITION EQUAL TO OR BETTER THAN EXISTING BEFORE DAMAGE OCCURRED.
- 26. ALL WORK SHALL BE CONFINED WITHIN THE EASEMENTS AND/OR GRADING LIMITS AS DIRECTED BY THE ENGINEER. ALL TEMPORARY CONSTRUCTION EASEMENTS SHALL BE STAKED BY THE CONTRACTOR PRIOR TO BEGINNING OF CONSTRUCTION. ALL GRADING LIMITS SHOWN ARE APPROXIMATE AND MAY BE EXTENDED OR REDUCED AT THE DIRECTION OF THE ENGINEER.
- 27. THE CONTRACTOR SHALL PROVIDE ADEQUATE SEDIMENT AND EROSION CONTROL TO PREVENT SEDIMENT AND/OR DEBRIS FROM ENTERING STREETS OPEN TO TRAFFIC THE COMPLETED STORM SEWER SYSTEM, OR YARDS OF ADJACENT RESIDENCES AND BUSINESSES.
- 28. ALL TEMPORARY TRAFFIC CONTROL SIGNS SHALL BE FABRICATED AND INSTALLED IN ACCORDANCE WITH THE LATEST M.U.T.C.D. THE TRAFFIC CONTROL PLANS SHOWN ARE MINIMUM REQUIREMENTS ONLY AND DO NOT ATTEMPT TO ADDRESS IN DEPTH THE VARIETY OF SITUATIONS THAT MAY OCCUR ONCE CONSTRUCTION BEGINS. THE REQUIREMENTS SHOWN IN NO WAY RELIEVE THE CONTRACTOR OF HIS RESPONSIBILITY FOR SELECTING & IMPLEMENTING THE PROPER DEVICES AND PROCEDURES THAT WILL ASSURE THE SAFETY OF MOTORISTS, PEDESTRIANS, & WORKERS AT ALL TIMES.
- 29. LABOR, TOOLS, MATERIALS, AND EQUIPMENT REQUIRED FOR TEMPORARY CONNECTIONS TO MAINTAIN POSITIVE DRAINAGE DURING CONSTRUCTION SHALL BE <u>SUBSIDIARY</u> TO OTHER PAY ITEMS.
- 30. REMOVAL OF EXISTING STRUCTURES SHALL INCLUDE, BUT NOT BE LIMITED TO, THE ITEMS NOTED IN THE PLANS AND IN THE SUMMARY OF QUANTITIES. WORK SHALL BE PAID FOR UNDER BID ITEM "REMOVAL OF EXISTING STRUCTURES". CONTRACTOR WILL DISPOSE OF EXISTING STRUCTURES AT HIS EXPENSE.
- 31. THE CONTRACTOR WILL BE RESPONSIBLE FOR SUPPORTING AND PROTECTING ALL EXPOSED UTILITIES IN OPEN TRENCHES. WORK SHALL BE <u>SUBSIDIARY</u> TO OTHER PAY ITEMS.
- 32. CONTRACTOR SHALL FIELD VERIFY THE LOCATION OF THE EXISTING STORM SEWER PIPES AND ADJUST THE PROPOSED FLOWLINE ELEVATIONS, PIPE LENGTHS, AND STRUCTURES AS EACH SECTION OF THE EXISTING DRAINAGE STRUCTURE IS REMOVED AND UNCOVERED.
- 33. EXCESS MATERIAL SHALL BE THE RESPONSIBILITY OF THE CONTRACTOR FOR DISPOSAL.
- 34. THE CONTRACTOR SHALL BE RESPONSIBLE FOR SITE SAFETY AT ALL TIMES.
- 35. CONTRACTOR RESPONSIBLE FOR CONSTRUCTION OF ALL ADA—ACCESSIBLE RAMPS, AS WELL AS ANY SIDEWALK ADJACENT TO TRACTS OR UNPLATTED LAND, AT THE TIME OF INFRASTRUCTURE IMPROVEMENTS.
- 36. CONTRACTOR TO CONSTRUCT STORMWATER MANAGEMENT FACILITIES, SPECIFICALLY THOSE FEATURES RELATED TO DETENTION, PRIOR TO ANY LAND DISTURBANCE OF THE SITE AND PRIOR TO THE CONSTRUCTION OF ANY OTHER SITE DEVELOPMENT WORK AS NOT TO EFFECT DOWNSTREAM NEIGHBORS WITH UNDETAINED STORMWATER DISCHARGE.
- 37. AN AS-GRADED AND AS-BUILT DRAWING SHALL BE SUBMITTED TO AND REVIEWED BY THE CITY FOR THE DETENTION BASIN. THIS SHALL BE REQUIRED PRIOR TO ISSUANCE OF A CERTIFICATE OF SUBSTANTIAL COMPLETION. ALL PRECAUTIONS SHOULD BE TAKEN TO ENSURE DETENTION POND AND OUTLET STRUCTURE ARE CONSTRUCTED ACCORDING TO THE APPROVED PLANS; VOLUMES AND ELEVATIONS ARE CRITICAL FOR AS-BUILT APPROVAL. THE CITY SHALL BE PROVIDED WITH AN AS-BUILT SURVEY OF THE DETENTION, OUTLET STRUCTURE INCLUDING ALL WEIR ELEVATIONS AND STORM SYSTEM INCLUDING ALL THE INVERTS, STAMPED BY A MISSOURI LICENSED ENGINEER.



8455 College Boulevard Overland Park, KS 66210 816.777.0400 weareown.com

Engineering beyond."

FORMERLY ANDERSON ENGINEERING

CLAYTON PROPERTIES GROUP COBEY CREEK COMMUNITY CENTER

S29, T47N, R31W LEE'S SUMMIT, JACKSON COUNTY, MISSOURI

	REVISIONS		
NO.	DESCRIPTION	DATE	
-			
-			
_			
-+			

DRAWING INFORMATION

PROJECT NO: 21KC10060

DRAWN BY: MF
CHECK BY: JB

ISSUED FOR: OWNER REVIEW
ISSUED DATE: 02/27/2025

PRELIMINARY NOTON


ISSUED BY: JEFFREY BARTZ
LICENSE NO: PE - 2012022594

A licensed Missouri Engineering Corporation COA 00062

SHEET TITLE

GENERAL NOTES

CO5C

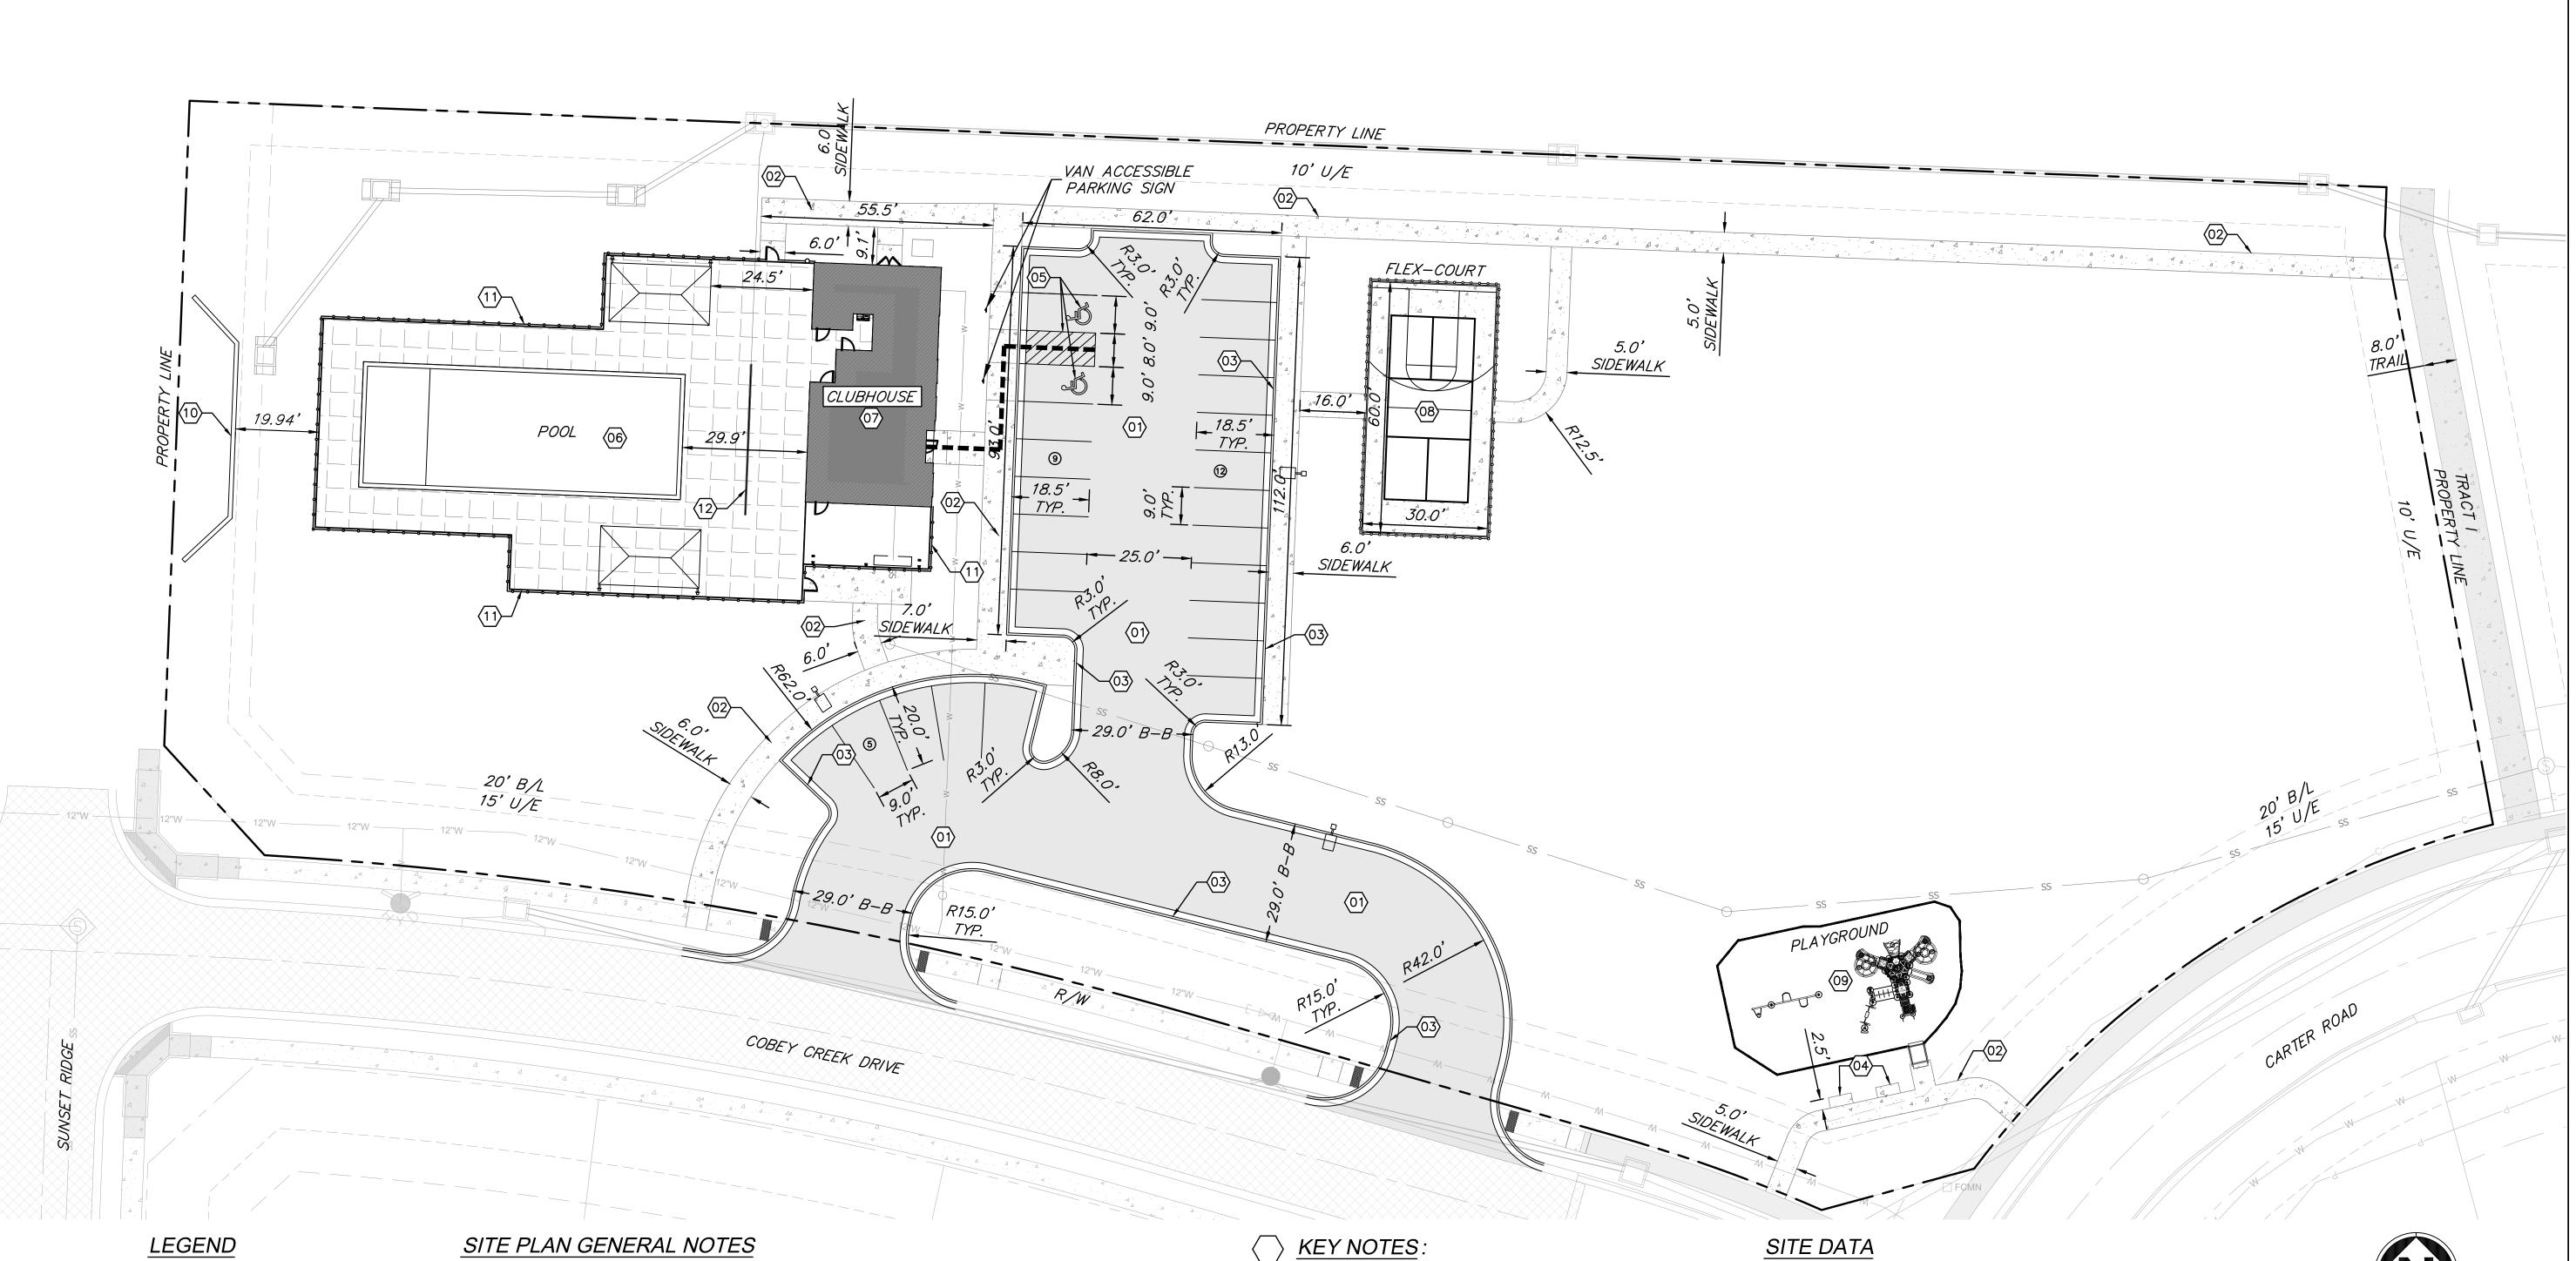

BUILDING SETBACK LINE UTILITY EASEMENT EXISTING WATER MAIN

PROPOSED WATER SERVICE LINE PROPOSED SANITARY SERVICE LINE

PARKING STALL COUNT PROPOSED CURB AND GUTTER

PROPOSED ACCESSIBLE PATH PROPOSED ASPHALT PAVEMENT

PROPOSED CONCRETE SIDEWALK

OIL AND GAS WELL NOTES

NO ABANDONED OIL OR GAS WELLS HAVE BEEN MISSOURI DEPARTMENT OF NATURAL RESOURCES (MDNR) PERMITTED OIL AND GAS

IDENTIFIED WITHIN THE PROPERTY LIMITS OF THE PROPOSED CONSTRUCTION ACTIVITIES, PER THE WELL DATABASE, DATED JUNE 2, 2020.

G:\Shared drives\KC10 - Land Development\Projects\2021\21KC10060 Cobey Creek Residential\01 CIVIL\03-DWG\Sheet\COMMUNITY CENTER FDP\21KC10060 - SHTS - CC SITE PLAN.dwg Layout: COMMUNITY BUILDING SITE PLAN

DEVELOPER

CLAYTON PROPERTIES GROUP 120 SE 30TH STREET LEE'S SUMMIT, MO 64082 GRADLEY@SUMMITHOMESKC.COM (816) 927-9711

- CONTRACTOR TO FIELD VERIFY EXISTING CONDITIONS BY DETAILED SITE INSPECTION PRIOR TO BEGINNING CONSTRUCTION.
- 2. ALL CONSTRUCTION ACTIVITIES SHALL COMPLY WITH THE REQUIREMENTS AND SPECIFICATIONS OF THE CITY OF LEES SUMMIT, MO AND/OR THE KANSAS CITY METROPOLITAN CHAPTER AMERICAN PUBLIC WORKS ASSOCIATION (KCAPWA) STANDARD SPECIFICATION & DESIGN CRITERIA. 3. THE CONTRACTOR SHALL BE REQUIRED TO OBTAIN ALL STATE, AND LOCAL PERMITS REQUIRED FOR
- THIS PROJECT PRIOR TO COMMENCING CONSTRUCTION. 4. THE CONTRACTOR SHALL PREVENT ANY TRASH, DEBRIS, OR LIQUID WASTES FROM BEING DISPOSED OF
- IN SANITARY SEWERS, STORM SEWERS, OR OPEN DRAINAGE SYSTEMS. 5. CONTRACTORS AT THE SITE SHALL BE SOLELY RESPONSIBLE FOR JOBSITE SAFETY FOR ALL ASPECTS OF WORK SHOWN HEREON.
- 6. CONTRACTOR SHALL BE RESPONSIBLE FOR CONTACTING ALL UTILITY COMPANIES FOR FIELD LOCATIONS OF UNDERGROUND UTILITIES AFFECTED BY THE CONTRACT. ALL EXISTING UTILITIES INDICATED ON THESE PLANS ARE ACCORDING TO THE BEST INFORMATION AVAILABLE TO THE ENGINEER; HOWEVER, ALL UTILITIES ACTUALLY EXISTING MAY NOT BE SHOWN. UTILITIES DAMAGED THROUGH THE NEGLIGENCE OF THE CONTRACTOR TO OBTAIN THE LOCATION OF SAME SHALL BE REPAIRED OR REPLACED AT THE EXPENSE OF THE CONTRACTOR.
- 7. ANY AND ALL HAZARDS SHALL BE PROPERLY IDENTIFIED AND BARRICADED FROM ACCESS DURING ALL NON-CONSTRUCTION PERIODS.

PROPERTY ADDRESS

NE OF THE INTERSECTION OF SE COBEY CREEK DRIVE AND SE SUNSET RIDGE

ZONING

CDO - CORRIDOR DEVELOPMENT OVERLAY DISTRICT (M-150)

- CONSTRUCT ASPHALTIC CONCRETE PAVEMENT PER DETAIL ON SHEET C106.
- 02 CONSTRUCT CONCRETE SIDEWALK PER DETAIL ON SHEET
- 03 CONSTRUCT CONCRETE CG-1 CURB & GUTTER PER DETAIL ON SHEET C106.
- 04 CONSTRUCT CONCRETE BUMP-OUT FOR BENCH.
- 05 CONSTRUCT ADA PARKING STALLS. CHEVRON PAINT TO BE 4" WIDE PAINTED AT 45" TO PERPENDICULAR, SPACING TO BE 2' O.C. PAINT TO BE LEAD-FREE, WATER BORNE, EMULSION-BASED TRAFFIC PAINT. INSTALL VAN ACCESSIBLE SIGNAGE PER DETAIL ON SHEET C106. HANDICAP PARKING SYMBOL PER DETAIL ON SHEET C106.
- 06 PROPOSED SWIMMING POOL RE: DESIGN BY OTHERS.
- 07 PROPOSED CLUBHOUSE RE: ARCH PLANS.
- 08 PROPOSED FLEX-COURT RE: DESIGN BY OTHERS.
- 09 PROPOSED PLAYGROUND RE: DESIGN BY OTHERS.
- 10 PROPOSED VERSA-LOK RETAINING WALL.
- 11 PROPOSED STEEL FENCE RE: ARCH PLANS.
- 12 INSTALL ACO K-100 TRENCH DRAIN. RE: UTILITY PLAN ON SHEET C103.

<u>SITE</u> LAND AREA: IMPERVIOUS AREA: CURRENT LAND USE: PROPOSED LAND USE:

BUILDING AREA:

HEIGHT: TOTAL FLOOR AREA: FLOOR AREA RATIO (FAR):

<u>PARKING</u>

REQUIRED TOTAL STALLS: TOTAL PARKING STALLS: REQUIRED HANDICAPPED STALLS: HANDICAP STALLS PROVIDED:

109,832 SF (2.52 AC) 32,760 SF (29.83%) **VACANT**

CLUBHOUSE /POOL 1,810 SF

21'-2 3" 1,810 SF 0.02

25 (1 PER 16 UNITS, 387 TOTAL UNITS)



8455 College Boulevard Overland Park, KS 66210 816.777.0400 weareown.com

ORMERLY ANDERSON ENGINEERIN

CLAYTON PROPERTIES GROUP COBEY CREEK -COMMUNITY CENTER

S29, T47N, R31W LEE'S SUMMIT, JACKSON COUNTY, MISSOUR

\			
` \ \		REVISIONS	
/	NO.	DESCRIPTION	DATE
\			
I			

DRAWING INFORMATION

PROJECT NO: 21KC10060

DRAWN BY: MF

CHECK BY: JB ISSUED FOR: OWNER REVIEW

ISSUED DATE: 02/27/2025



ISSUED BY: JEFFREY BARTZ LICENSE NO: PE - 2012022594

SCALE: 1" = 20

A licensed Missouri **Engineering Corporation** COA 00062


SHEET TITLE

SITE PLAN

SHEET NUMBER

LEGAL DESCRIPTION

BRAD KEMPF TRACT H, COBEY CREEK - 2ND PLAT. LOCATED IN THE SOUTHEAST QUARTER OF SECTION 29, TOWNSHIP 49 NORTH, RANGE 31 WEST, IN THE CITY OF LEE' SUMMIT, JACKSON COUNTY, MISSOURI, REFER TO FINAL PLAT FOR FULL LEGAL DESCRIPTION.

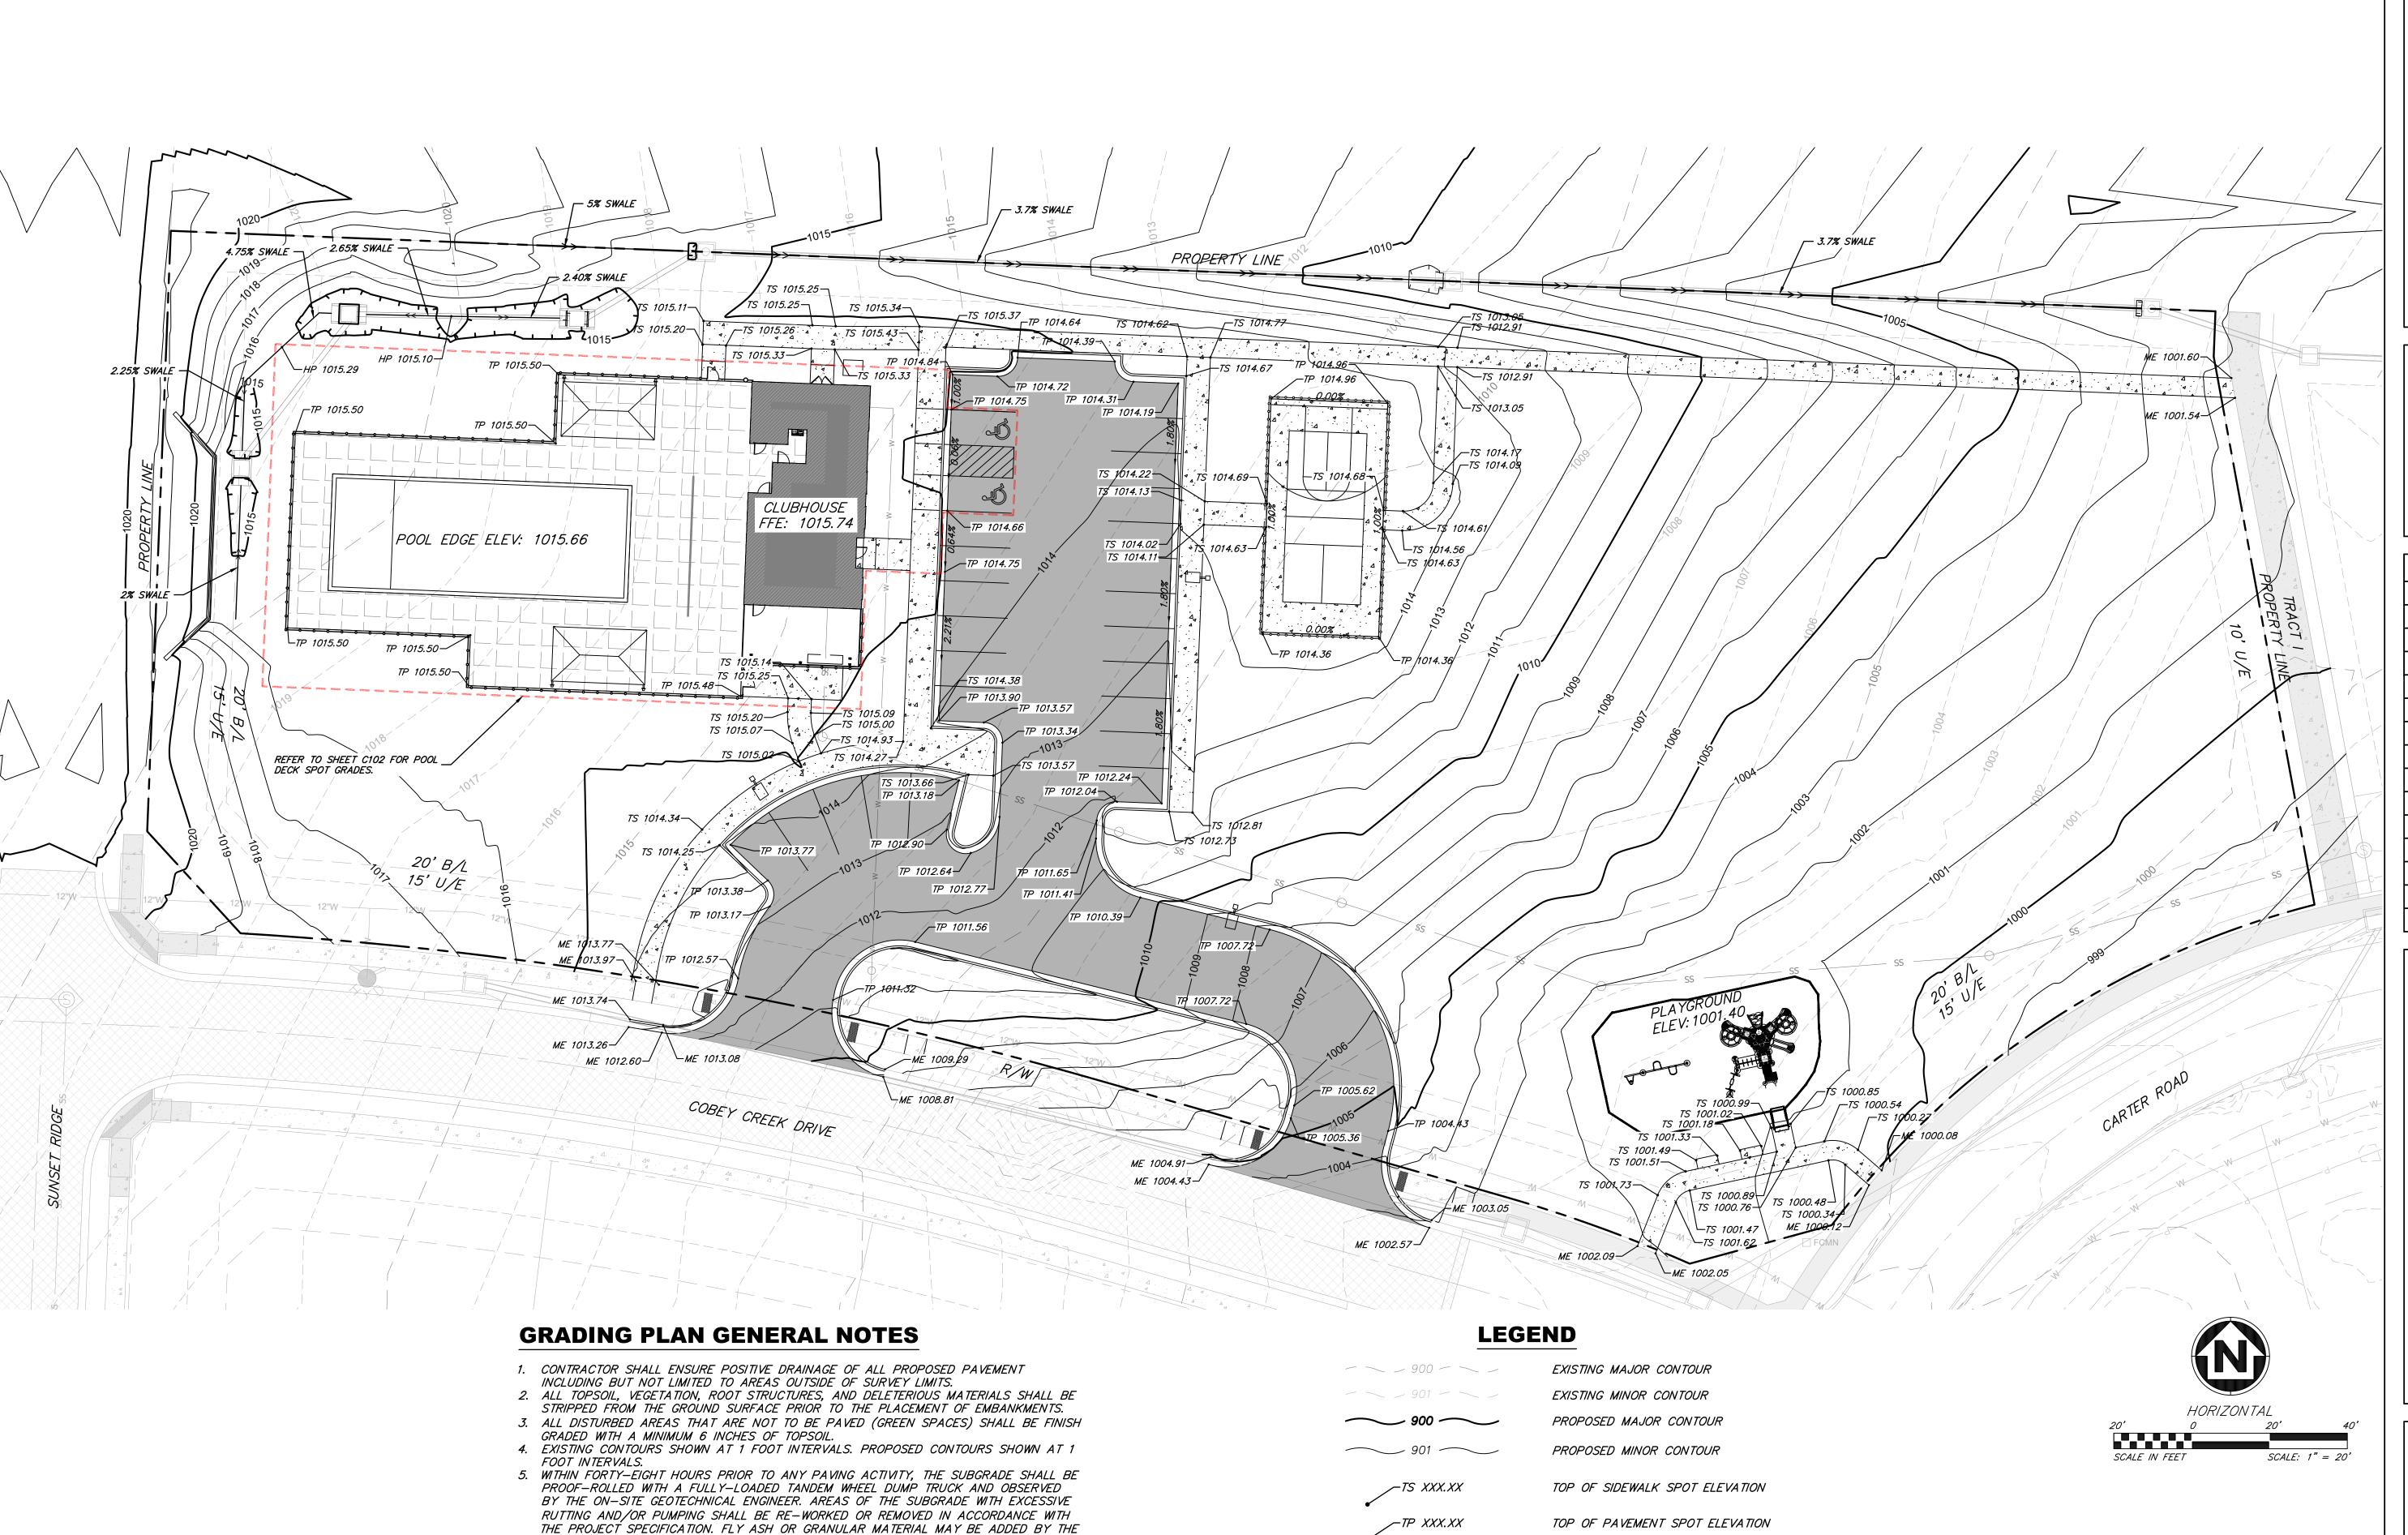

-ME XXX.XX

-HP XXX.XX

MATCH EXISTING SPOT ELEVATION

HIGH POINT SPOT ELEVATION

SWALE FLOW PATH

PROPERTY LINE



Engineering beyond.™

8455 College Boulevard Overland Park, KS 66210 816.777.0400 weareown.com

FORMERLY ANDERSON ENGINEERING

CLAYTON PROPERTIES GROUP COBEY CREEK COMMUNITY CENTER

S29, T47N, R31W LEE'S SUMMIT, JACKSON COUNTY, MISSOURI

	REVISIONS	
NO.	DESCRIPTION	DATE
		-

DRAWING INFORMATION

PROJECT NO: 21KC10060

DRAWN BY: MF

CHECK BY: JB

ISSUED FOR: OWNER REVIEW

ISSUED DATE: 02/27/2025

RELIMINARY NOTON OR CONSTRUCTION

ISSUED BY: JEFFREY BARTZ LICENSE NO: PE - 2012022594

A licensed Missouri Engineering Corporation COA 00062

SHEET TITLE

GRADING PLAN

sheet number C 101

Plotted on: Feb 27, 2025 - 3:14pm G:\Shared drives\KC10 - Land Development\Projects\2021\21KC10060 Cobey Creek Residential\01 CIVIL\03-DWG\Sheet\COMMUNITY CENTER FDP\21KC10060 - SHTS - CC GRAD PLAN.dwg Layout: COMMUNITY BUILDING SITE PLAN


THE SUBGRADE.

CONSTRUCTED TO SAME.

CONTRACTOR (AS APPROVED BY THE ON-SITE GEOTECHNICAL ENGINEER) TO STABILIZE

6. CONSTRUCTION SHALL COMPLY WITH ALL APPLICABLE GOVERNING CODES AND BE

7. MAXIMUM GRADE SHALL BE 3:1 UNLESS OTHERWISE NOTED.

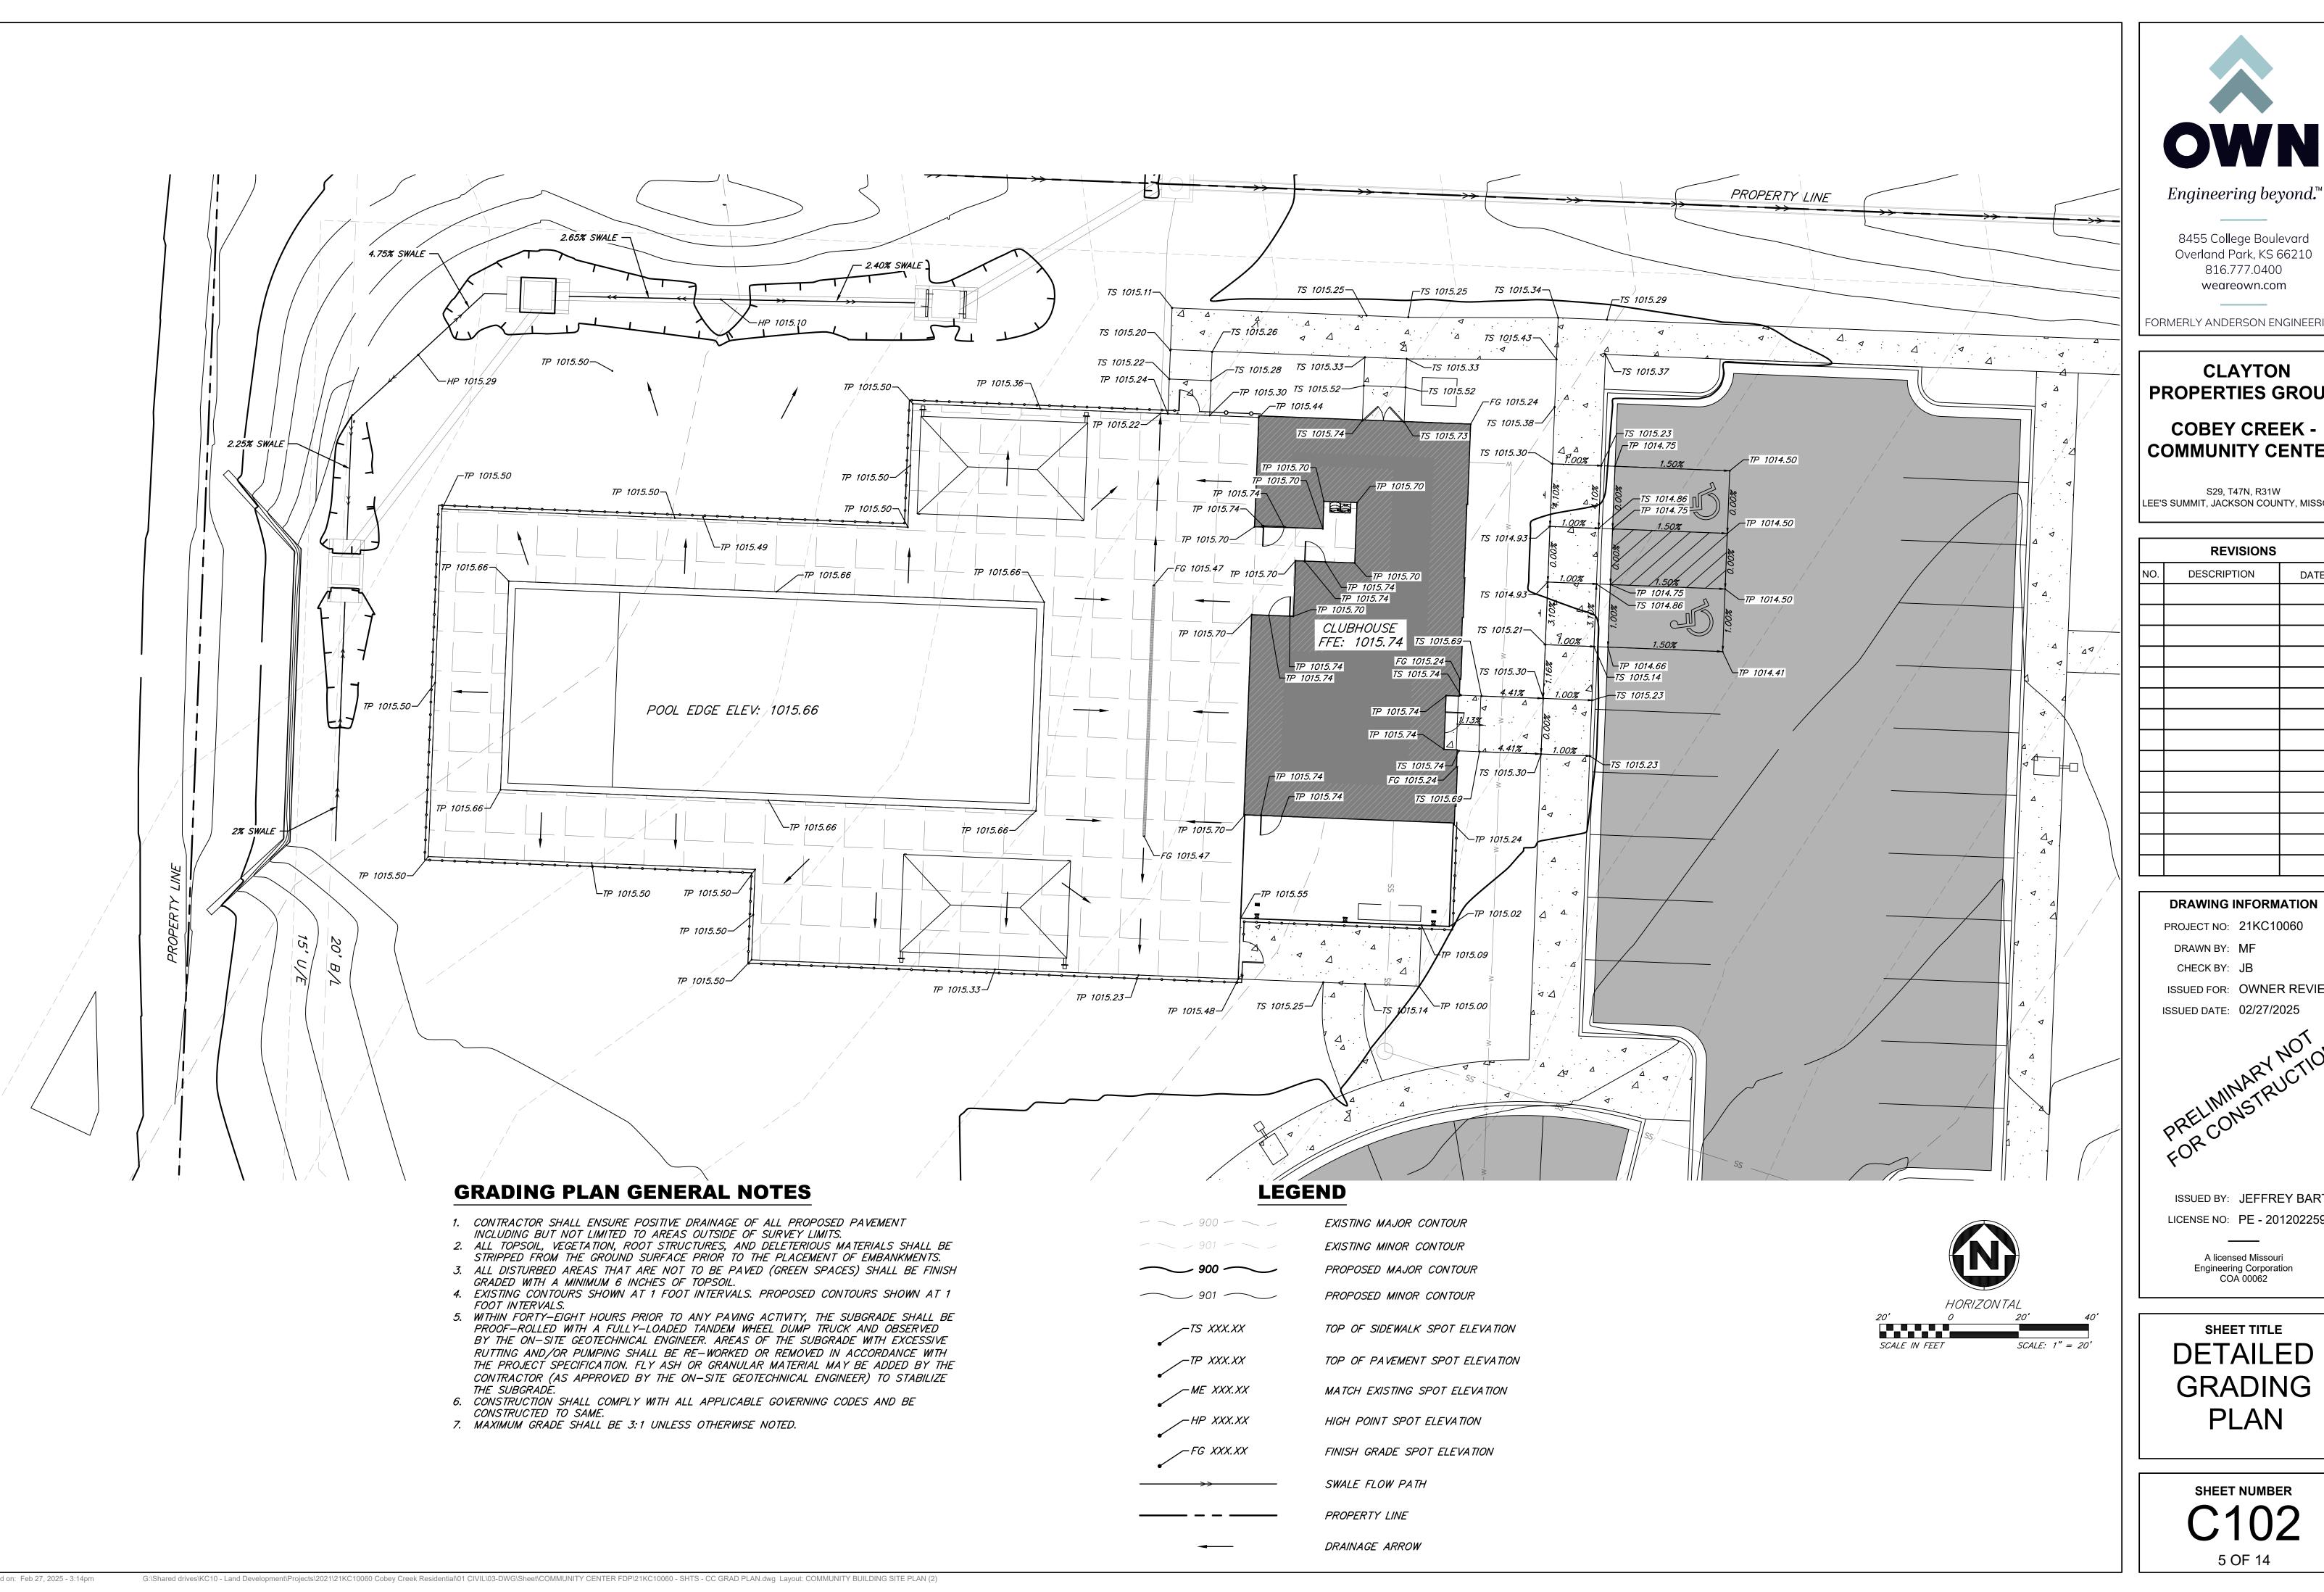



8455 College Boulevard Overland Park, KS 66210 816.777.0400

FORMERLY ANDERSON ENGINEERING

weareown.com

CLAYTON PROPERTIES GROUP COBEY CREEK -COMMUNITY CENTER

S29, T47N, R31W LEE'S SUMMIT, JACKSON COUNTY, MISSOURI

REVISIONS		
NO.	DESCRIPTION	DATE

DRAWING INFORMATION

PROJECT NO: 21KC10060 DRAWN BY: MF

CHECK BY: JB


ISSUED FOR: OWNER REVIEW ISSUED DATE: 02/27/2025

ISSUED BY: JEFFREY BARTZ LICENSE NO: PE - 2012022594

> A licensed Missouri Engineering Corporation COA 00062

SHEET TITLE DETAILED GRADING **PLAN**

SHEET NUMBER 5 OF 14

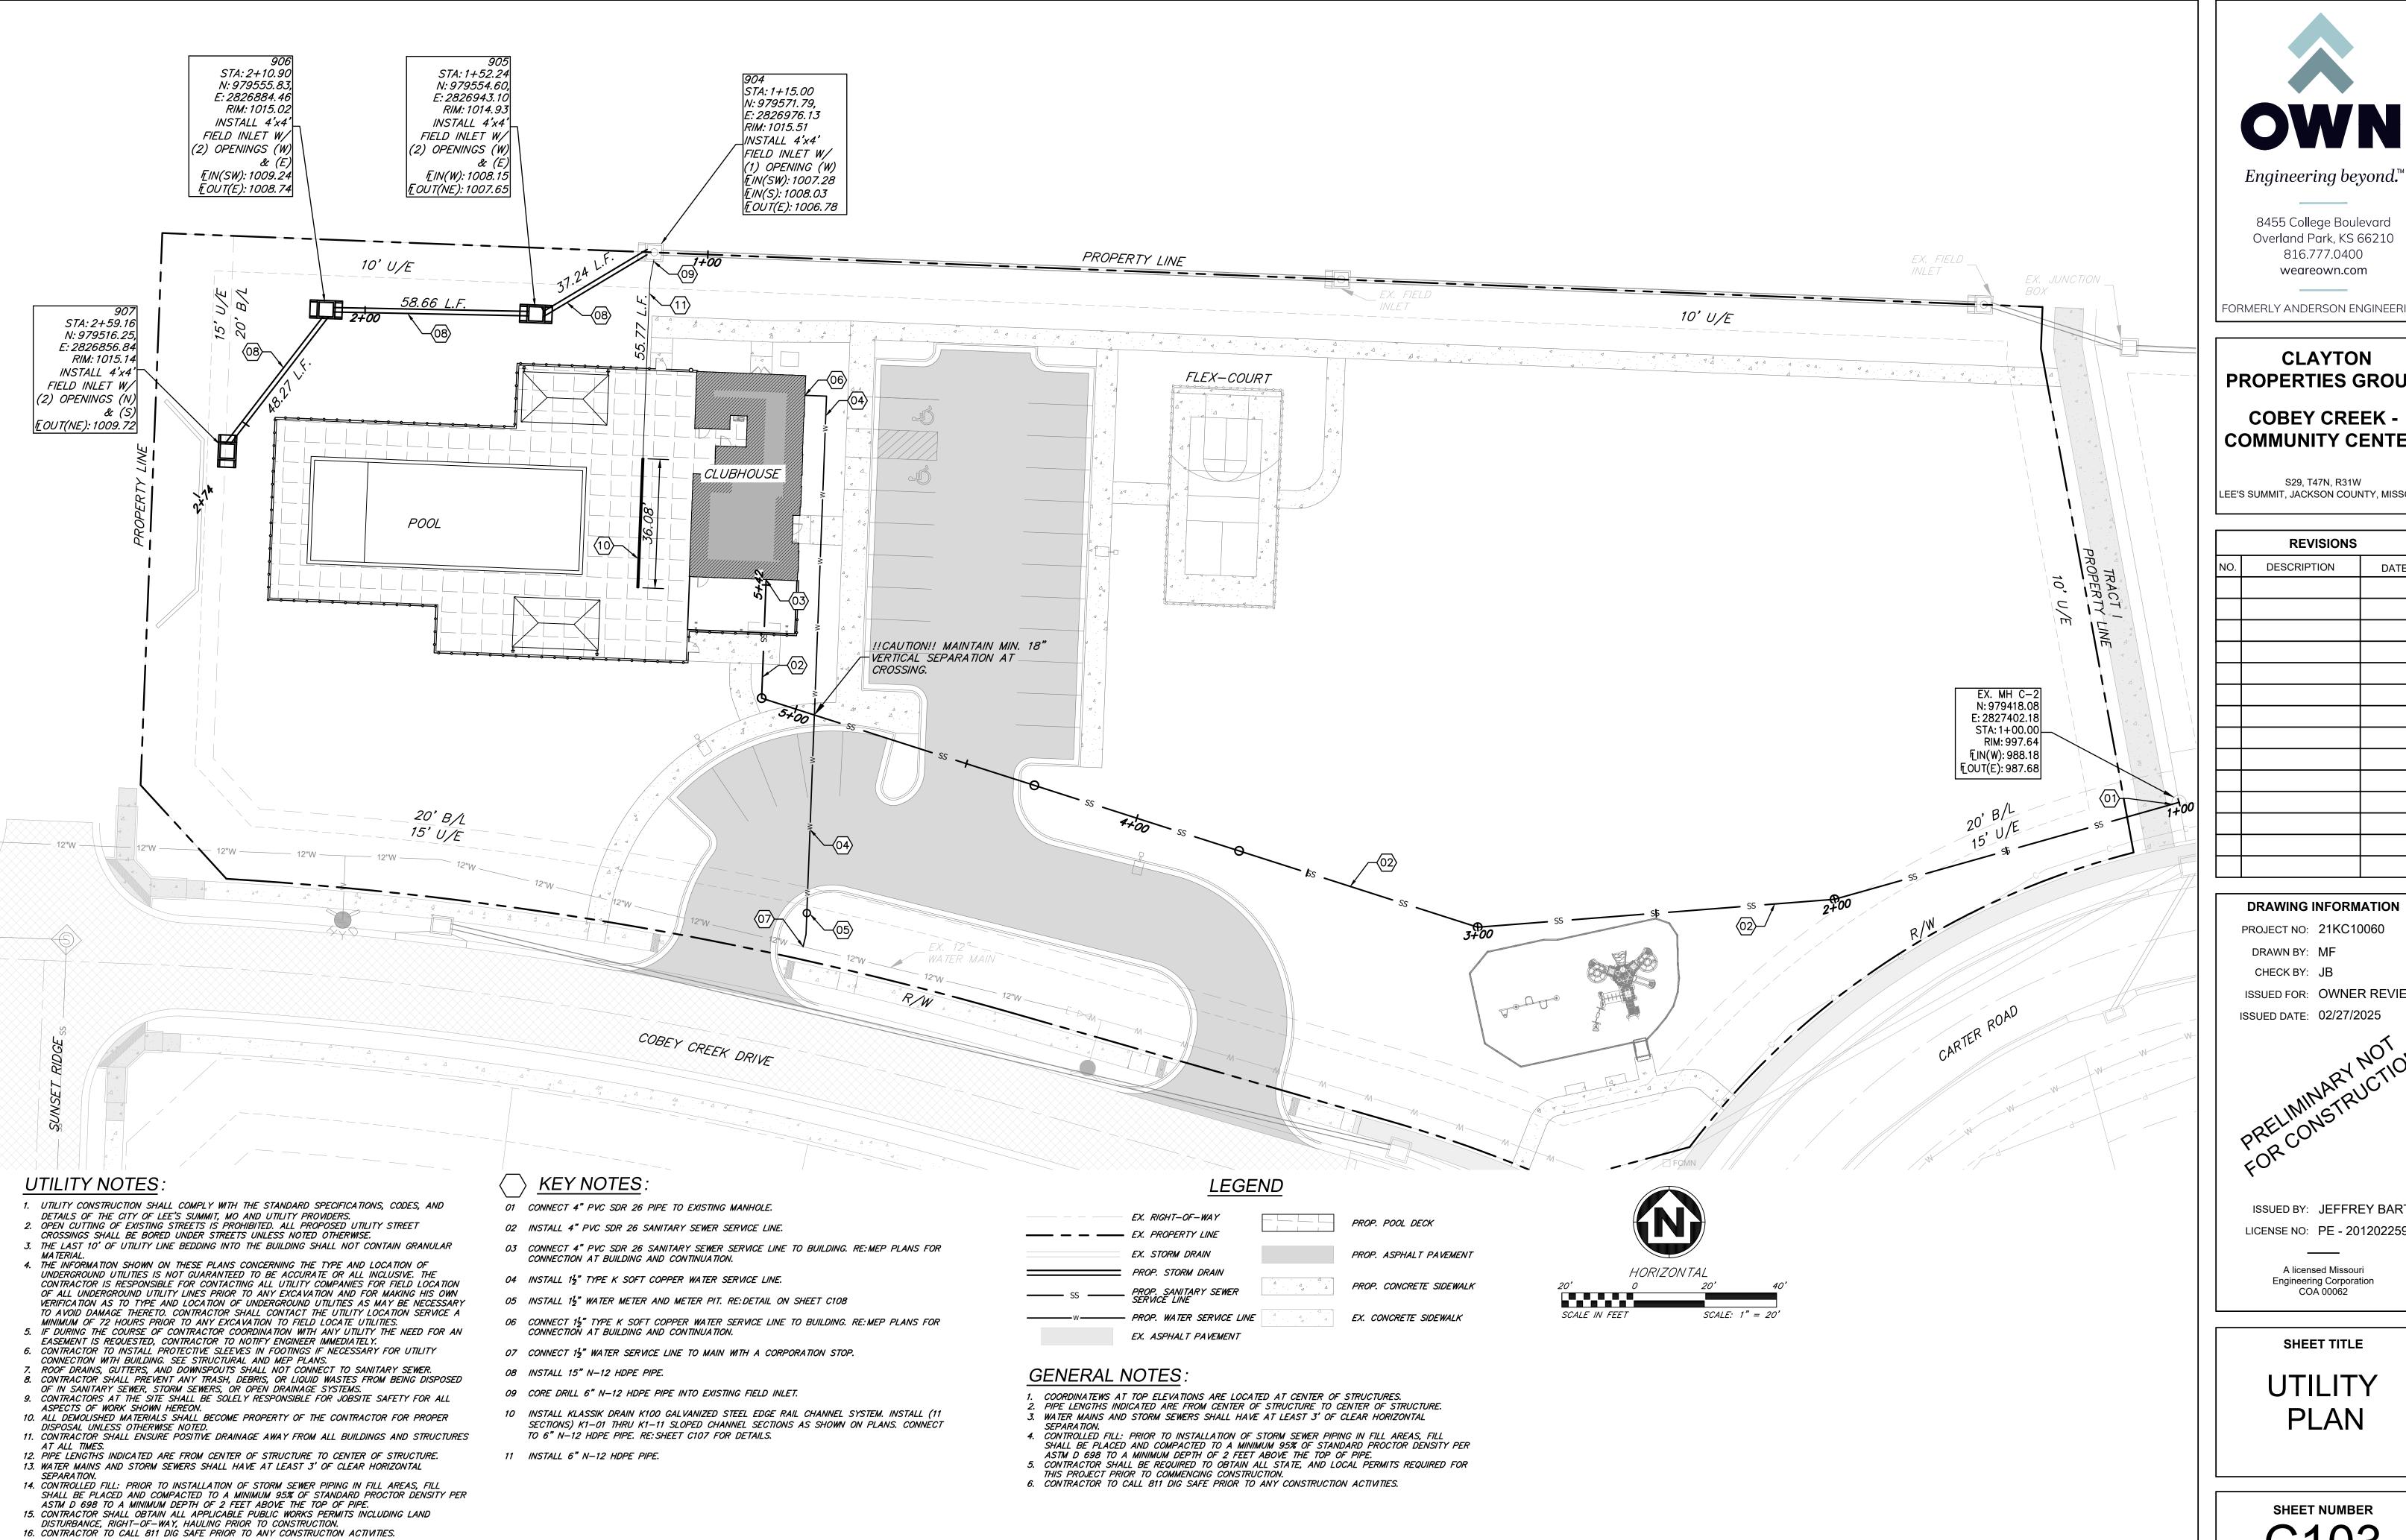

G:\Shared drives\KC10 - Land Development\Projects\2021\21KC10060 Cobey Creek Residential\01 CIVIL\03-DWG\Sheet\COMMUNITY CENTER FDP\21KC10060 - SHTS - CC UTILITY PLAN.dwg Layout: COMMUNITY BUILDING UTILITY PLAN



8455 College Boulevard

weareown.com

Overland Park, KS 66210

816.777.0400

FORMERLY ANDERSON ENGINEERING

CLAYTON PROPERTIES GROUP COBEY CREEK -COMMUNITY CENTER

S29, T47N, R31W LEE'S SUMMIT, JACKSON COUNTY, MISSOURI

		REVISIONS	
	NO.	DESCRIPTION	DATE
\			
/			
/			
0			
<u></u>			
7/		•	•

DRAWING INFORMATION

PROJECT NO: 21KC10060

DRAWN BY: MF

CHECK BY: JB

ISSUED FOR: OWNER REVIEW

ISSUED DATE: 02/27/2025


ISSUED BY: JEFFREY BARTZ LICENSE NO: PE - 2012022594

> A licensed Missouri **Engineering Corporation** COA 00062

> > SHEET TITLE

UTILITY PLAN

SHEET NUMBER

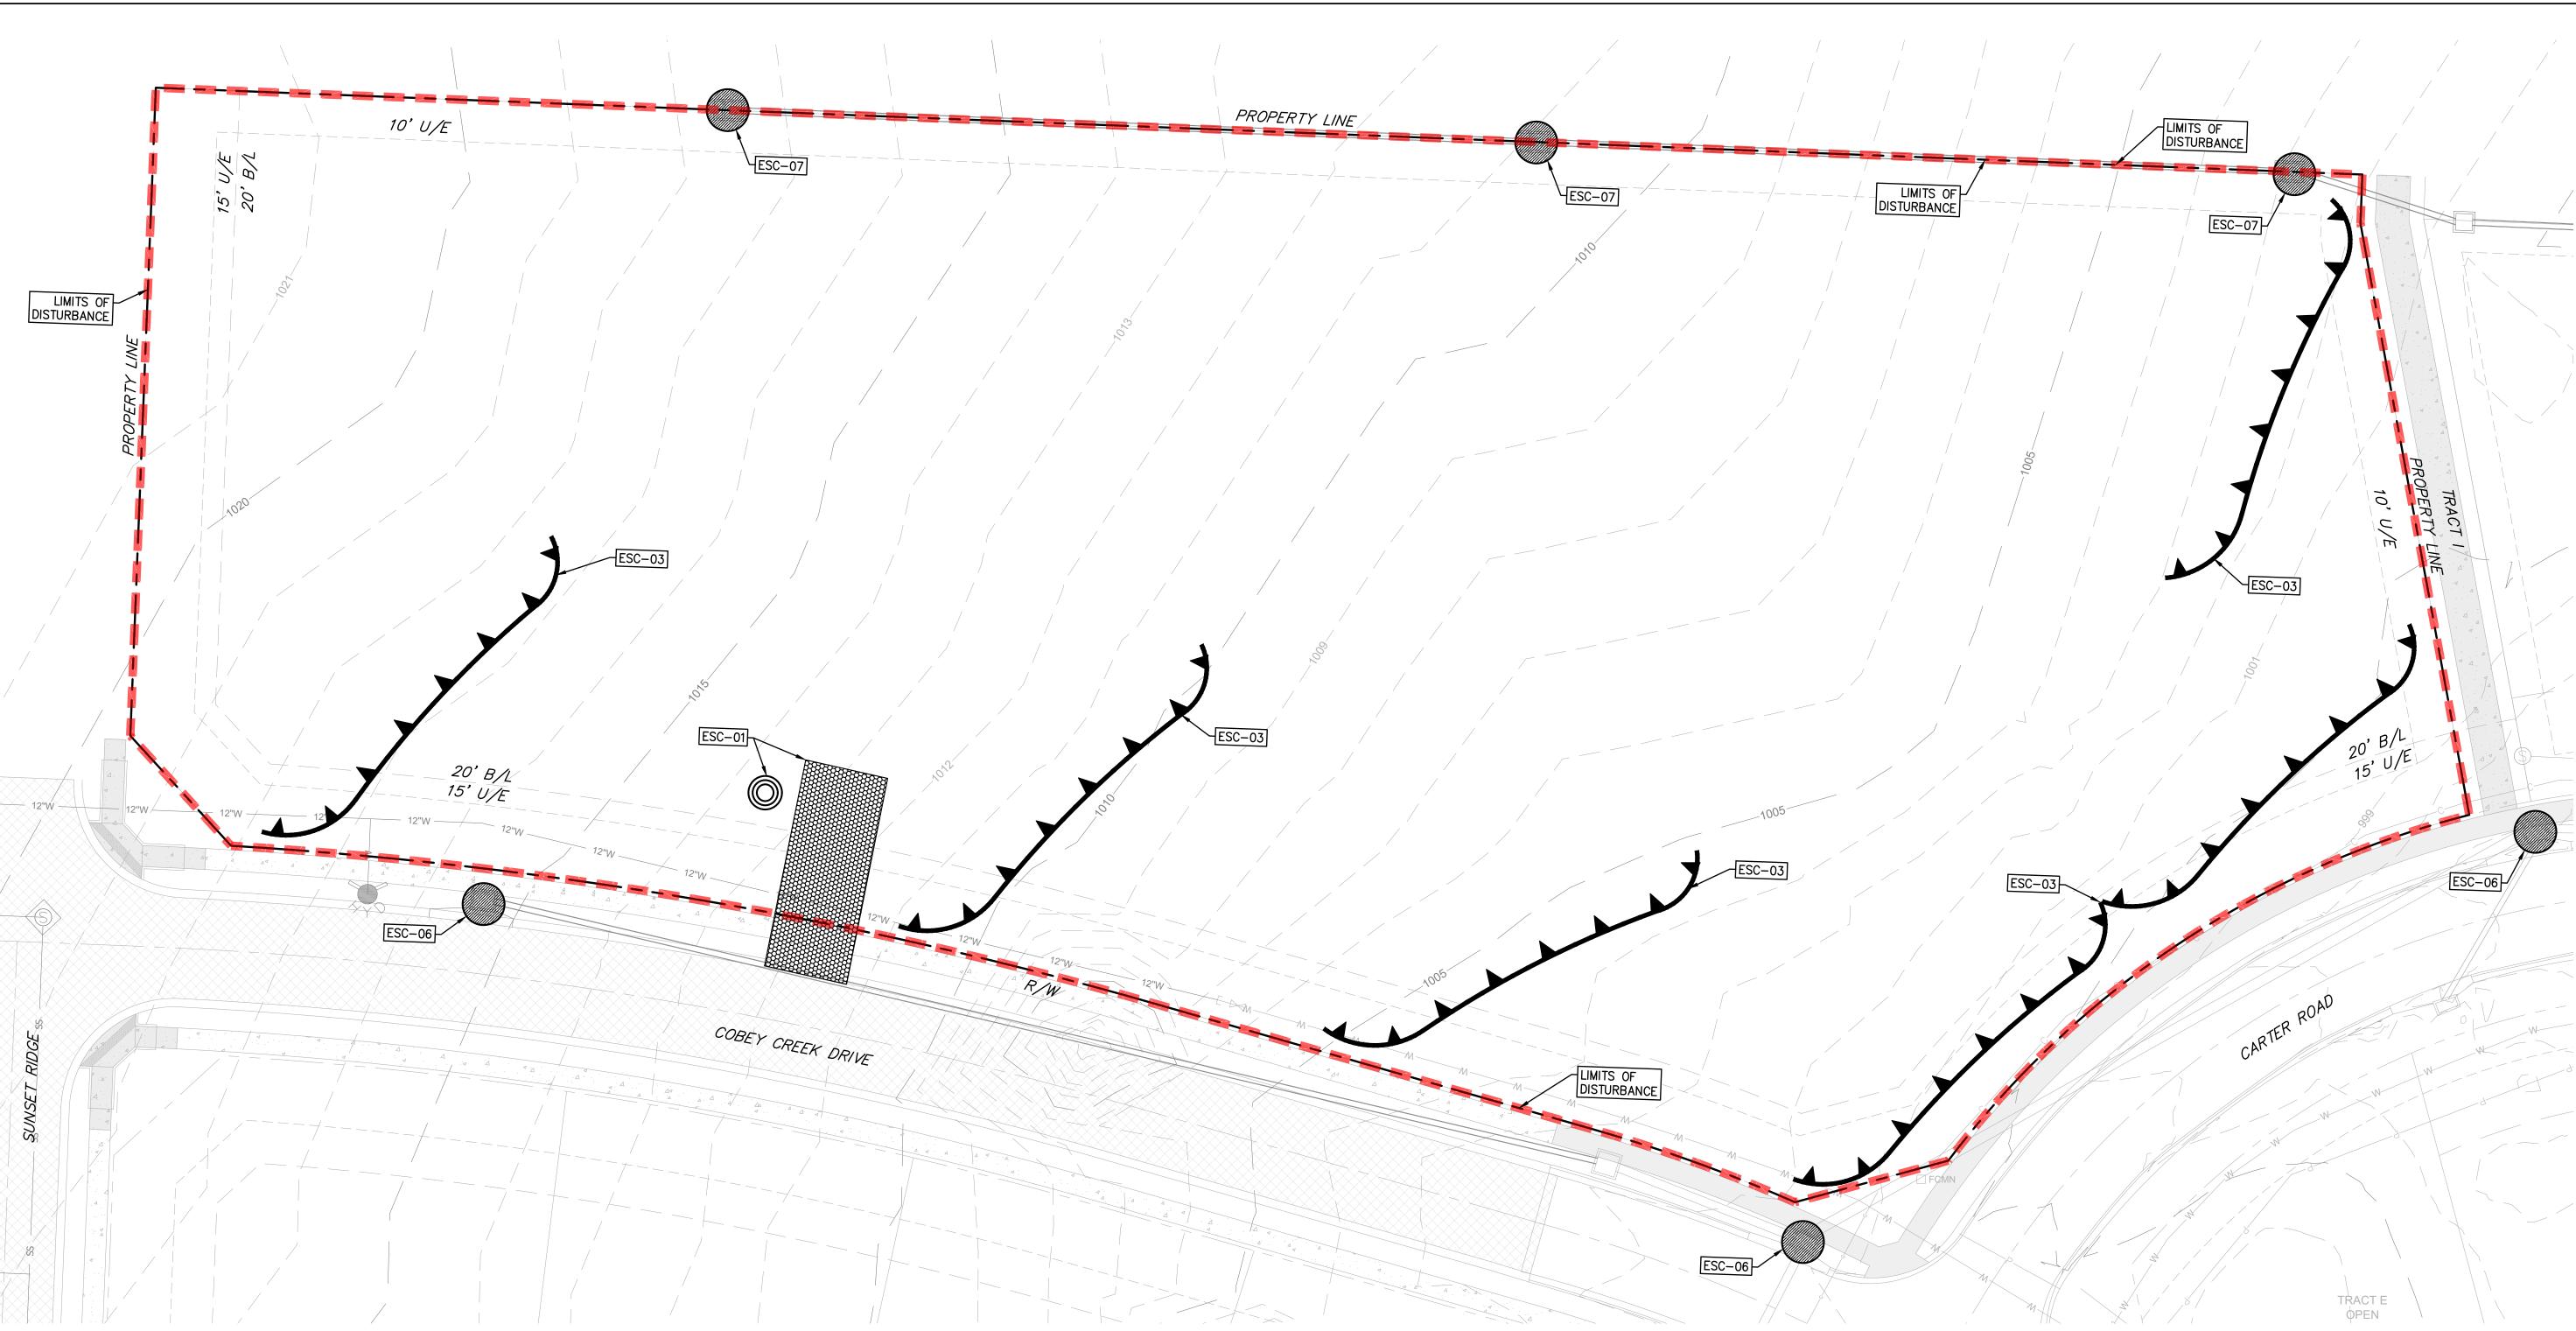

GENERAL NOTES:

BY THE GENERAL PERMIT.

- 1. THE STORMWATER POLLUTION PREVENTION PLAN IS COMPRISED OF THIS DRAWING ("EROSION CONTROL"), THE STANDARD DETAILS, ATTACHMENTS INCLUDED IN SPECIFICATIONS ("SWPPP"), PLUS THE PERMIT AND ALL SUBSEQUENT REPORTS AND RELATED DOCUMENTS.
- 2. ALL CONTRACTORS AND SUBCONTRACTORS INVOLVED WITH STORMWATER POLLUTION PREVENTION SHALL OBTAIN A COPY OF THE STORM WATER POLLUTION PREVENTION PLAN AND THE STATE OR NATIONAL POLLUTANT DISCHARGE ELIMINATION SYSTEM GENERAL PERMIT (NPDES PERMIT) AND BECOME FAMILIAR WITH THEIR CONTENTS.
- 3. CONTRACTOR SHALL IMPLEMENT BEST MANAGEMENT PRACTICES AS REQUIRED BY THE SWPPP. ADDITIONAL BEST MANAGEMENT PRACTICES SHALL BE IMPLEMENTED AS DICTATED BY CONDITIONS AT NO ADDITIONAL COST OF OWNER THROUGHOUT ALL PHASES OF CONSTRUCTION.
- 4. BEST MANAGEMENT PRACTICES (BMP'S) AND CONTROLS SHALL CONFORM TO FEDERAL, STATE, OR LOCAL REQUIREMENTS OR MANUAL OF PRACTICE, AS APPLICABLE. CONTRACTOR SHALL IMPLEMENT ADDITIONAL CONTROLS AS DIRECTED BY PERMITTING AGENCY OR OWNER.
- 5. SITE MAP MUST CLEARLY DELINEATE ALL STATE WATERS. PERMITS FOR ANY CONSTRUCTION ACTIVITY IMPACTING STATE WATERS OR REGULATED WETLANDS MUST BE MAINTAINED ON SITE
- 6. CONTRACTOR SHALL MINIMIZE CLEARING TO THE MAXIMUM EXTENT PRACTICAL OR AS REQUIRED
- 7. GENERAL CONTRACTOR SHALL DENOTE ON PLAN THE TEMPORARY PARKING AND STORAGE AREA WHICH SHALL ALSO BE USED AS THE EQUIPMENT MAINTENANCE AND CLEANING AREA EMPLOYEE PARKING AREA, AND AREA FOR LOCATING PORTABLE FACILITIES, OFFICE TRAILERS,
- 8. ALL WASH WATER (CONCRETE TRUCKS, VEHICLE CLEANING, EQUIPMENT CLEANING, ETC.) SHALL BE DETAINED AND PROPERLY TREATED OR DISPOSED.
- 9. SUFFICIENT OIL AND GREASE ABSORBING MATERIALS AND FLOTATION BOOMS SHALL BE MAINTAINED ON SITE OR READLY AVAILABLE TO CONTAIN AND CLEAN-UP FUEL OR CHEMICAL
- 10. DUST ON THE SITE SHALL BE CONTROLLED. THE USE OF MOTOR OILS AND OTHER PETROLEUM BASED OR TOXIC LIQUIDS FOR DUST SUPPRESSION OPERATIONS IS PROHIBITED.
- 11. RUBBISH, TRASH, GARBAGE, LITTER, OR OTHER SUCH MATERIALS SHALL BE DEPOSITED INTO SEALED CONTAINERS. MATERIALS SHALL BE PREVENTED FROM LEAVING THE PREMISES THROUGH THE ACTION OF WIND OR STORMWATER DISCHARGE INTO DRAINAGE DITCHES OR WATERS OF THE STATE.

- 12. ALL STORM WATER POLLUTION PREVENTION MEASURES PRESENTED ON THIS SITE MAP, AND IN THE STORM WATER POLLUTION PREVENTION PLAN, SHALL BE INITIATED AS SOON AS
- 13. DISTURBED PORTIONS OF THE SITE WHERE CONSTRUCTION ACTIVITY WILL BE STOPPED FOR AT LEAST 14 DAYS, SHALL BE TEMPORARILY SEEDED. THESE AREAS SHALL BE SEEDED NO LATER THAN 7 DAYS FROM THE LAST CONSTRUCTION ACTIVITY OCCURRING IN THESE AREAS.
- 14. DISTURBED PORTIONS OF THE SITE WHERE CONSTRUCTION ACTIVITY HAS PERMANENTLY STOPPED SHALL BE STABILIZED. THESE AREAS SHALL BE STABILIZED NO LATER THAN 21 DAYS AFTER THE LAST CONSTRUCTION ACTIVITY OCCURRING IN THESE AREAS. STABILIZATION MAY CONSIST OF SEED, SOD, ROCK, PAVEMENT, STRUCTURE OR OTHER NON-ERODIBLE COVER.
- 15. IF THE ACTION OF VEHICLES TRAVELING OVER THE GRAVEL CONSTRUCTION ENTRANCES IS NOT SUFFICIENT TO REMOVE THE MAJORITY OF DIRT OR MUD, THEN THE TIRES MUST BE WASHED BEFORE THE VEHICLES ENTER A PUBLIC ROAD. IF WASHING IS USED, PROVISIONS MUST BE MADE TO INTERCEPT THE WASH WATER AND TRAP THE SEDIMENT BEFORE IT IS CARRIED OFF THE SITE. ONLY USE INGRESS/EGRESS LOCATIONS AS PROVIDED.
- 16. ALL MATERIALS SPILLED, DROPPED, WASHED, OR TRACKED FROM VEHICLES ONTO ROADWAYS OR INTO STORM DRAINS MUST BE REMOVED IMMEDIATELY.
- 17. CONTRACTORS OR SUBCONTRACTORS WILL BE RESPONSIBLE FOR REMOVING SEDIMENT IN THE DETENTION POND AND ANY SEDIMENT THAT MAY HAVE COLLECTED IN THE STORM SEWER DRAINAGE SYSTEMS IN CONJUNCTION WITH THE STABILIZATION OF THE SITE.
- 18. ON-SITE & OFFSITE SOIL STOCKPILE AND BORROW AREAS SHALL BE PROTECTED FROM EROSION AND SEDIMENTATION THROUGH IMPLEMENTATION OF BEST MANAGEMENT PRACTICES. STOCKPILE AND BORROW AREA LOCATIONS SHALL BE NOTED ON THE SITE MAP AND PERMITTED IN ACCORDANCE WITH GENERAL PERMIT REQUIREMENTS.
- 19. SLOPES CONSISTING OF TOPSOIL, CLAY, OR SILT SHALL BE LEFT IN A ROUGHENED CONDITION DURING THE GRADING PHASE TO REDUCE RUNOFF VELOCITIES AND EROSION.
- 20. DUE TO THE GRADE CHANGES DURING THE DEVELOPMENT OF THE PROJECT, THE CONTRACTOR SHALL BE RESPONSIBLE FOR ADJUSTING THE EROSION AND SEDIMENT CONTROL MEASURES (SILT FENCES, ETC.) TO PREVENT EROSION AND POLLUTANT DISCHARGE.
- 21. CONTRACTOR RESPONSIBLE FOR MAINTAINING POSITIVE DRAINAGE. PONDING OF WATER WILL NOT BE ALLOWED ON SITE. IF NECESSARY, CONTRACTOR TO PROVIDE TEMPORARY SWALES OR PUMPING IN LOW POINT SUMP CONDITIONS UNTIL THE INSTALLATION OF STORM SEWER.


EROSION CONTROL MAINTENANCE:

ALL MEASURES STATED ON THIS SITE MAP, AND IN THE STORM WATER POLLUTION PREVENTION PLAN, SHALL BE MAINTAINED IN FULLY FUNCTIONAL CONDITION UNTIL NO LONGER REQUIRED FOR A COMPLETED PHASE OF WORK OR FINAL STABILIZATION OF THE SITE. ALL EROSION AND SEDIMENTATION CONTROL MEASURES SHALL BE CHECKED BY A QUALIFIED PERSON IN ACCORDANCE WITH THE CONTRACT DOCUMENTS OR THE APPLICABLE PERMIT, WHICHEVER IS MORE STRINGENT, AND REPAIRED IN ACCORDANCE WITH THE FOLLOWING:

- 1. AT A MINIMUM, THE CONTRACTOR SHALL FOLLOW THE REQUIREMENTS FOR GOOD HOUSEKEEPING, SPILL CONTROL AND EROSION AND SEDIMENT CONTROL AS SPECIFIED IN THE KANSAS CITY METROPOLITAN CHAPTER OF THE AMERICAN PUBLIC WORKS ASSOCIATION SECTION 2150.
- INLET PROTECTION DEVICES AND BARRIERS SHALL BE REPAIRED OR REPLACED IF THEY SHOW SIGNS OF UNDERMINING OR DETERIORATION.
- 3. ALL SEEDED AREAS SHALL BE CHECKED REGULARLY TO SEE THAT A GOOD STAND IS MAINTAINED. AREAS SHOULD BE FERTILIZED, WATERED, AND RESEEDED AS
- 4. SILT FENCES SHALL BE REPAIRED TO THEIR ORIGINAL CONDITIONS IF DAMAGED. SEDIMENT SHALL BE REMOVED FROM THE SILT FENCES WHEN IT REACHES ONE-HALF THE HEIGHT OF THE SILT FENCE.
- THE CONSTRUCTION EXITS SHALL BE MAINTAINED IN A CONDITION WHICH WILL PREVENT TRACKING OR FLOW OF MUD ONTO PUBLIC RIGHTS-OF-WAY. THIS MAY REQUIRE PERIODIC TOP DRESSING OF THE CONSTRUCTION EXITS AS CONDITIONS
- 6. THE TEMPORARY PARKING AND STORAGE AREA SHALL BE KEPT IN GOOD CONDITION (SUITABLE FOR PARKING AND STORAGE). THIS MAY REQUIRE PERIODIC TOP DRESSING OF THE TEMPORARY PARKING AREA AS CONDITIONS DEMAND.
- DRAINAGE SWALES WITH SLOPES STEEPER THAN 15% SHALL BE INSPECTED AFTER EACH RAINFALL EVENT. THESE CHANNELS AND SLOPES SHOULD BE TREATED WITH EROSION FABRIC. IF THE CHANNELS OR SLOPES SHOW ANY SIGN OF FAILURE, COORDINATE WITH THE ENGINEER TO DEVELOP A PLAN TO RE-STABILIZE THE FAILED

SEQUENCE OF CONSTRUCTION SITE IMPROVEMENTS CONSIST OF CLEARING VEGETATION AND GRADING OPERATIONS, ALONG WITH RE-ACTIVATION OF A SEDIMENT BASIN FROM AN EXISTING DRY DETENTION BASIN. WORK SHALL BE CONDUCTED AS FOLLOWS:

- 1. CONSTRUCT CONSTRUCTION VEHICLE ENTRANCE AND INSTALL PERIMETER SILT FENCE AND INLET PROTECTION TO EXISTING INLETS SURROUNDING THE LIMITS OF DISTURBANCE.
- 2. CLEAR TREES AND VEGETATION WHERE GRADING OPERATIONS WILL BE COMPLETED. ONLY REMOVE THOSE TREES NECESSARY TO ACCOMPLISH GRADING ACTIVITIES AS SHOWN ON PLAN. INSTALL ROCK DITCH CHECKS AS ACCESS TO DRAINAGE DITCHES BECOMES AVAILABLE.
- 3. INSTALL SILT FENCE AND/OR DIVERSION BERM(S) AT TOE OF SLOPE ALONG PERIMETER OF PHASE I AREA. PHASE II ACTIVITIES CANNOT BEGIN UNTIL PHASE I IS COMPLETED.
- 4. CONTRACTOR TO CONSTRUCT STORMWATER MANAGEMENT FACILITIES, SPECIFICALLY THOSE FEATURES RELATED TO DETENTION, PRIOR TO ANY LAND DISTURBANCE OF THE SITE AND PRIOR TO THE CONSTRUCTION OF ANY OTHER SITE DEVELOPMENT WORK AS NOT TO EFFECT DOWNSTREAM NEIGHBORS WITH UNDETAINED STORMWATER DISCHARGE.
- 5. CLEAR REMAINING TREES AND VEGETATION WHERE PHASE II GRADING OPERATIONS WILL BE COMPLETED. ONLY REMOVE THOSE TREES NECESSARY TO ACCOMPLISH GRADING ACTIVITIES.
- 6. FINISH ANY MASS GRADING AND/OR STEEP SLOPE STABILIZATION ACTIVITIES.
- 7. AS TREE CLEARING AND GRADING OPERATIONS ARE COMPLETED, AREAS TO REMAIN INACTIVE FOR MORE THAN 14 DAYS SHALL BE STABILIZED WITH SEED AND COMPOST MULCH AND/OR STEEP SLOPE PROTECTION. SEE PHASE II EROSION CONTROL PLAN.
- 8. BEGIN INSTALLING UNDERGROUND INFRASTRUCTURE STARTING WITH SANITARY SEWER, FOLLOWED BY STORM SEWER, THEN WATER LINE. INSTALL INLET PROTECTION AND SLOPE INTERRUPT SILT FENCE ONCE PIPE BACKFILLING HAS BEEN COMPLETED.

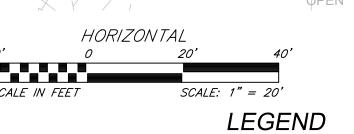



EX. RIGHT-OF-WAY EX. PROPERTY LINE EX. STORM DRAIN EX. MAJOR CONTOUR EX. MINOR CONTOUR

SILT FENCE W/ J HOOKS (ESC-03) TEMPORARY STONE CONSTRUCTION EXIT

(ESC-01)

INLET PROTECTION

LIMITS OF DISTURBANCE GRADING NOTES:

- 1. ALL TREES OUTSIDE OF LIMITS OF DISTURBANCE SHALL REMAIN. ONLY THOSE TREES WITHIN LIMITS OF DISTURBANCE THAT ARE IN THE AREA TO BE GRADED SHALL BE
- ALL TOPSOIL, VEGETATION, ROOT STRUCTURES, AND DELETERIOUS MATERIALS SHALL BE STRIPPED FROM THE GROUND SURFACE PRIOR TO THE PLACEMENT OF EMBANKMENTS. CONTRACTOR SHALL OBTAIN THE ON-SITE GEOTECHNICAL REPRESENTATIVE'S ACCEPTANCE OF THE EXISTING GROUND SURFACE MATERIALS AND THE PROPOSED FILL MATERIAL PRIOR TO THE PLACEMENT OF FILL.
- ALL PROPOSED CONTOUR LINES AND SPOT ELEVATIONS SHOWN ARE FINISH GROUND ELEVATIONS. CONTRACTOR SHALL ACCOUNT FOR PAVEMENT DEPTHS, BUILDING PADS, TOPSOIL, ETC. WHEN GRADING THE SITE.
- ALL DISTURBED AREAS THAT SHALL BE FINISH GRADED WITH A MINIMUM OF FOUR INCHES OF TOPSOIL.
- 5. FINISHED GRADES SHALL NOT BE STEEPER THAN 3:1.
- ALL GRADING WORK SHALL BE CONSIDERED UNCLASSIFIED. NO ADDITIONAL PAYMENTS SHALL BE MADE FOR ROCK EXCAVATION. CONTRACTOR SHALL SATISFY HIMSELF AS TO ANY ROCK EXCAVATION REQUIRED TO ACCOMPLISH THE IMPROVEMENTS SHOWN HEREON.



8455 College Boulevard Overland Park, KS 66210 816.777.0400

FORMERLY ANDERSON ENGINEERIN

weareown.com

CLAYTON PROPERTIES GROUP COBEY CREEK -COMMUNITY CENTER

S29, T47N, R31W LEE'S SUMMIT, JACKSON COUNTY, MISSOUR

	l .			
			REVISIONS	
		NO.	DESCRIPTION	DATE
_				
1				
-				
,				

DRAWING INFORMATION

PROJECT NO: 21KC10060

DRAWN BY: MF

CHECK BY: JB

ISSUED FOR: OWNER REVIEW ISSUED DATE: 02/27/2025


ISSUED BY: JEFFREY BARTZ LICENSE NO: PE - 2012022594

> A licensed Missouri **Engineering Corporation**

COA 00062

SHEET TITLE ESC PHASE

G:\Shared drives\KC10 - Land Development\Projects\2021\21KC10060 Cobey Creek Residential\01 CIVIL\03-DWG\Sheet\COMMUNITY CENTER FDP\21KC10060 - SHTS - CC ESC.dwg Layout: EROSION CONTROL PHASE I - PRE CLEARING

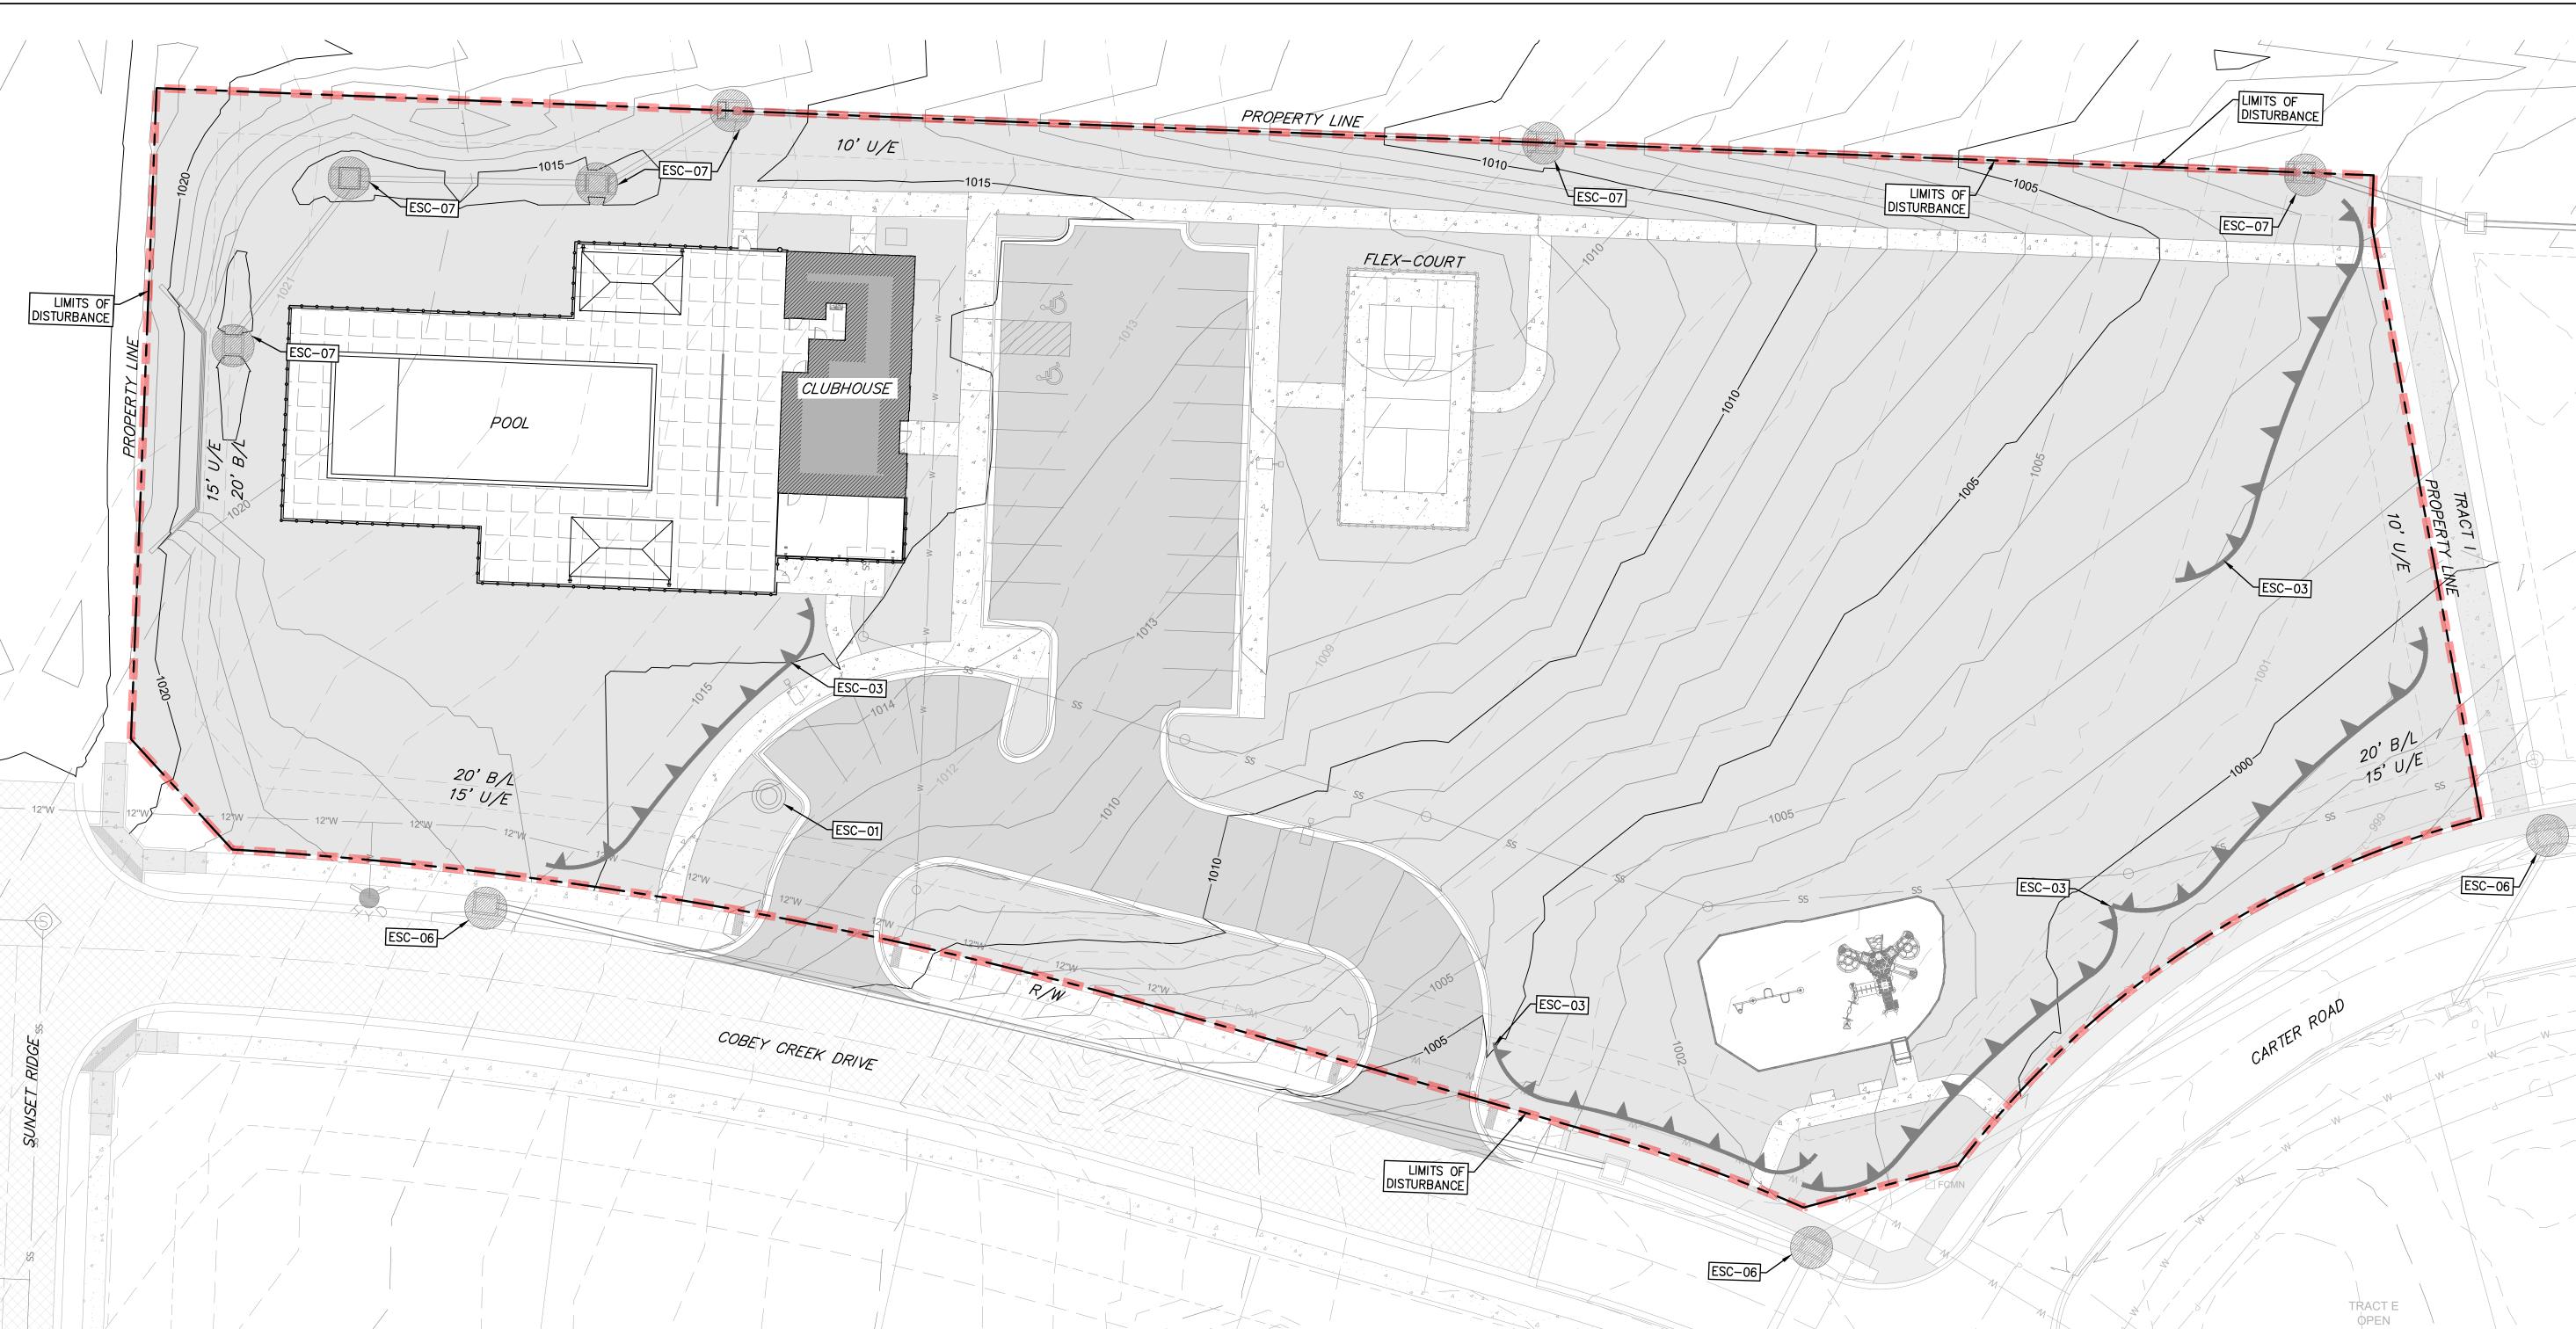

GENERAL NOTES:

- 1. THE STORMWATER POLLUTION PREVENTION PLAN IS COMPRISED OF THIS DRAWING ("EROSION CONTROL"), THE STANDARD DETAILS, ATTACHMENTS INCLUDED IN SPECIFICATIONS ("SWPPP"), PLUS THE PERMIT AND ALL SUBSEQUENT REPORTS AND RELATED DOCUMENTS.
- 2. ALL CONTRACTORS AND SUBCONTRACTORS INVOLVED WITH STORMWATER POLLUTION PREVENTION SHALL OBTAIN A COPY OF THE STORM WATER POLLUTION PREVENTION PLAN AND THE STATE OR NATIONAL POLLUTANT DISCHARGE ELIMINATION SYSTEM GENERAL PERMIT (NPDES PERMIT) AND BECOME FAMILIAR WITH THEIR CONTENTS.
- 3. CONTRACTOR SHALL IMPLEMENT BEST MANAGEMENT PRACTICES AS REQUIRED BY THE SWPPP ADDITIONAL BEST MANAGEMENT PRACTICES SHALL BE IMPLEMENTED AS DICTATED BY CONDITIONS AT NO ADDITIONAL COST OF OWNER THROUGHOUT ALL PHASES OF CONSTRUCTION.
- 4. BEST MANAGEMENT PRACTICES (BMP'S) AND CONTROLS SHALL CONFORM TO FEDERAL, STATE, OR LOCAL REQUIREMENTS OR MANUAL OF PRACTICE, AS APPLICABLE. CONTRACTOR SHALL IMPLEMENT ADDITIONAL CONTROLS AS DIRECTED BY PERMITTING AGENCY OR OWNER.
- 5. SITE MAP MUST CLEARLY DELINEATE ALL STATE WATERS. PERMITS FOR ANY CONSTRUCTION ACTIVITY IMPACTING STATE WATERS OR REGULATED WETLANDS MUST BE MAINTAINED ON SITE
- 6. CONTRACTOR SHALL MINIMIZE CLEARING TO THE MAXIMUM EXTENT PRACTICAL OR AS REQUIRED
- BY THE GENERAL PERMIT. 7. GENERAL CONTRACTOR SHALL DENOTE ON PLAN THE TEMPORARY PARKING AND STORAGE AREA WHICH SHALL ALSO BE USED AS THE EQUIPMENT MAINTENANCE AND CLEANING AREA, EMPLOYEE PARKING AREA, AND AREA FOR LOCATING PORTABLE FACILITIES, OFFICE TRAILERS,
- 8. ALL WASH WATER (CONCRETE TRUCKS, VEHICLE CLEANING, EQUIPMENT CLEANING, ETC.) SHALL BE DETAINED AND PROPERLY TREATED OR DISPOSED.
- 9. SUFFICIENT OIL AND GREASE ABSORBING MATERIALS AND FLOTATION BOOMS SHALL BE MAINTAINED ON SITE OR READLY AVAILABLE TO CONTAIN AND CLEAN-UP FUEL OR CHEMICAL
- 10. DUST ON THE SITE SHALL BE CONTROLLED. THE USE OF MOTOR OILS AND OTHER PETROLEUM BASED OR TOXIC LIQUIDS FOR DUST SUPPRESSION OPERATIONS IS PROHIBITED.
- 11. RUBBISH, TRASH, GARBAGE, LITTER, OR OTHER SUCH MATERIALS SHALL BE DEPOSITED INTO SEALED CONTAINERS. MATERIALS SHALL BE PREVENTED FROM LEAVING THE PREMISES THROUGH THE ACTION OF WIND OR STORMWATER DISCHARGE INTO DRAINAGE DITCHES OR WATERS OF THE STATE.

- 12. ALL STORM WATER POLLUTION PREVENTION MEASURES PRESENTED ON THIS SITE MAP, AND IN THE STORM WATER POLLUTION PREVENTION PLAN, SHALL BE INITIATED AS SOON AS
- 13. DISTURBED PORTIONS OF THE SITE WHERE CONSTRUCTION ACTIVITY WILL BE STOPPED FOR AT LEAST 14 DAYS, SHALL BE TEMPORARILY SEEDED. THESE AREAS SHALL BE SEEDED NO LATER THAN 7 DAYS FROM THE LAST CONSTRUCTION ACTIVITY OCCURRING IN THESE AREAS.
- 14. DISTURBED PORTIONS OF THE SITE WHERE CONSTRUCTION ACTIVITY HAS PERMANENTLY STOPPED SHALL BE STABILIZED. THESE AREAS SHALL BE STABILIZED NO LATER THAN 21 DAYS AFTER THE LAST CONSTRUCTION ACTIVITY OCCURRING IN THESE AREAS. STABILIZATION MAY CONSIST OF SEED, SOD, ROCK, PAVEMENT, STRUCTURE OR OTHER NON-ERODIBLE COVER.
- 15. IF THE ACTION OF VEHICLES TRAVELING OVER THE GRAVEL CONSTRUCTION ENTRANCES IS NOT SUFFICIENT TO REMOVE THE MAJORITY OF DIRT OR MUD, THEN THE TIRES MUST BE WASHED BEFORE THE VEHICLES ENTER A PUBLIC ROAD. IF WASHING IS USED, PROVISIONS MUST BE MADE TO INTERCEPT THE WASH WATER AND TRAP THE SEDIMENT BEFORE IT IS CARRIED OFF THE SITE. ONLY USE INGRESS/EGRESS LOCATIONS AS PROVIDED.
- 16. ALL MATERIALS SPILLED, DROPPED, WASHED, OR TRACKED FROM VEHICLES ONTO ROADWAYS OR INTO STORM DRAINS MUST BE REMOVED IMMEDIATELY.
- 17. CONTRACTORS OR SUBCONTRACTORS WILL BE RESPONSIBLE FOR REMOVING SEDIMENT IN THE DETENTION POND AND ANY SEDIMENT THAT MAY HAVE COLLECTED IN THE STORM SEWER DRAINAGE SYSTEMS IN CONJUNCTION WITH THE STABILIZATION OF THE SITE.
- 18. ON-SITE & OFFSITE SOIL STOCKPILE AND BORROW AREAS SHALL BE PROTECTED FROM EROSION AND SEDIMENTATION THROUGH IMPLEMENTATION OF BEST MANAGEMENT PRACTICES. STOCKPILE AND BORROW AREA LOCATIONS SHALL BE NOTED ON THE SITE MAP AND PERMITTED IN ACCORDANCE WITH GENERAL PERMIT REQUIREMENTS.
- 19. SLOPES CONSISTING OF TOPSOIL, CLAY, OR SILT SHALL BE LEFT IN A ROUGHENED CONDITION DURING THE GRADING PHASE TO REDUCE RUNOFF VELOCITIES AND EROSION.
- 20. DUE TO THE GRADE CHANGES DURING THE DEVELOPMENT OF THE PROJECT, THE CONTRACTOR SHALL BE RESPONSIBLE FOR ADJUSTING THE EROSION AND SEDIMENT CONTROL MEASURES (SILT FENCES, ETC.) TO PREVENT EROSION AND POLLUTANT DISCHARGE.
- 21. CONTRACTOR RESPONSIBLE FOR MAINTAINING POSITIVE DRAINAGE. PONDING OF WATER WILL NOT BE ALLOWED ON SITE. IF NECESSARY, CONTRACTOR TO PROVIDE TEMPORARY SWALES OR PUMPING IN LOW POINT SUMP CONDITIONS UNTIL THE INSTALLATION OF STORM SEWER.

EROSION CONTROL MAINTENANCE:

ALL MEASURES STATED ON THIS SITE MAP, AND IN THE STORM WATER POLLUTION PREVENTION PLAN, SHALL BE MAINTAINED IN FULLY FUNCTIONAL CONDITION UNTIL NO LONGER REQUIRED FOR A COMPLETED PHASE OF WORK OR FINAL STABILIZATION OF THE SITE. ALL EROSION AND SEDIMENTATION CONTROL MEASURES SHALL BE CHECKED BY A QUALIFIED PERSON IN ACCORDANCE WITH THE CONTRACT DOCUMENTS OR THE APPLICABLE PERMIT, WHICHEVER IS MORE STRINGENT, AND REPAIRED IN ACCORDANCE WITH THE FOLLOWING:

- 1. AT A MINIMUM, THE CONTRACTOR SHALL FOLLOW THE REQUIREMENTS FOR GOOD HOUSEKEEPING, SPILL CONTROL AND EROSION AND SEDIMENT CONTROL AS SPECIFIED IN THE KANSAS CITY METROPOLITAN CHAPTER OF THE AMERICAN PUBLIC WORKS ASSOCIATION SECTION 2150.
- 2. INLET PROTECTION DEVICES AND BARRIERS SHALL BE REPAIRED OR REPLACED IF THEY SHOW SIGNS OF UNDERMINING OR DETERIORATION.
- 3. ALL SEEDED AREAS SHALL BE CHECKED REGULARLY TO SEE THAT A GOOD STAND IS MAINTAINED. AREAS SHOULD BE FERTILIZED, WATERED, AND RESEEDED AS
- 4. SILT FENCES SHALL BE REPAIRED TO THEIR ORIGINAL CONDITIONS IF DAMAGED. SEDIMENT SHALL BE REMOVED FROM THE SILT FENCES WHEN IT REACHES ONE-HALF THE HEIGHT OF THE SILT FENCE.
- THE CONSTRUCTION EXITS SHALL BE MAINTAINED IN A CONDITION WHICH WILL PREVENT TRACKING OR FLOW OF MUD ONTO PUBLIC RIGHTS-OF-WAY. THIS MAY REQUIRE PERIODIC TOP DRESSING OF THE CONSTRUCTION EXITS AS CONDITIONS
- 6. THE TEMPORARY PARKING AND STORAGE AREA SHALL BE KEPT IN GOOD CONDITION (SUITABLE FOR PARKING AND STORAGE). THIS MAY REQUIRE PERIODIC TOP DRESSING OF THE TEMPORARY PARKING AREA AS CONDITIONS DEMAND.
- DRAINAGE SWALES WITH SLOPES STEEPER THAN 15% SHALL BE INSPECTED AFTER EACH RAINFALL EVENT. THESE CHANNELS AND SLOPES SHOULD BE TREATED WITH EROSION FABRIC. IF THE CHANNELS OR SLOPES SHOW ANY SIGN OF FAILURE, COORDINATE WITH THE ENGINEER TO DEVELOP A PLAN TO RE-STABILIZE THE FAILED

SEQUENCE OF CONSTRUCTION

SITE IMPROVEMENTS CONSIST PAVING STREETS, RE-ESTABLISHING GROUNDCOVER VEGETATION, DEACTIVATING SEDIMENT BASIN, AND REMOVING SILT FENCE AND INLET PROTECTION. WORK SHALL BE COMPLETED IN THE SEQUENCE AS FOLLOWS:

1. REMOVE CONSTRUCTION ENTRANCE/EXIT AS PAVEMENT AND CURB IS INSTALLED. 2. INSTALL CURB, ROAD PAVEMENT, AND REQUIRED SIDEWALKS

ADJACENT TO TRACTS. ADJUST SILT FENCE AND SLOPE

FLOWING LONG DISTANCES. 3. SEED AND/OR SOD ALL DISTURBED AREAS ONCE FINISH GRADE HAS BEEN ACHIEVED. MAINTAIN SILT FENCE, SLOPE INTERRUPTS, STEEP SLOPE PROTECTION, AND INLET PROTECTION UNTIL VEGETATIVE COVER HAS BEEN ESTABLISHED OVER 70%

INTERRUPTS AS NECESSARY TO PREVENT MUD AND SILT FROM

4. AS ALL DISTURBED AREAS ARE STABILIZED WITH VEGETATIVE COVER, STORM SEWER INLET PROTECTION, SILT FENCE, SLOPE INTERRUPTS, ROCK DITCH CHECKS, AND DIVERSION BERMS CAN BE REMOVED UPON CITY INSPECTION AND APPROVAL. ENSURE ENTIRE SITE IS STABILIZED PRIOR TO DEACTIVATION.

OF THE TOTAL DISTURBED AREA.

LEGEND



(ESC-06) (ESC-07) PROP ASPHALT PAVEMENT

SILT FENCE W/ J HOOKS (ESC-03) (ALL AREAS UNPAVED)

GRADING NOTES.

LIMITS OF DISTURBANCE

ALL TREES OUTSIDE OF LIMITS OF DISTURBANCE SHALL REMAIN. ONLY THOSE TREES WITHIN LIMITS OF DISTURBANCE THAT ARE IN THE AREA TO BE GRADED SHALL BE

- ALL TOPSOIL, VEGETATION, ROOT STRUCTURES, AND DELETERIOUS MATERIALS SHALL BE STRIPPED FROM THE GROUND SURFACE PRIOR TO THE PLACEMENT OF EMBANKMENTS. CONTRACTOR SHALL OBTAIN THE ON-SITE GEOTECHNICAL REPRESENTATIVE'S ACCEPTANCE OF THE EXISTING GROUND SURFACE MATERIALS AND THE PROPOSED FILL MATERIAL PRIOR
- ALL PROPOSED CONTOUR LINES AND SPOT ELEVATIONS SHOWN ARE FINISH GROUND ELEVATIONS. CONTRACTOR SHALL ACCOUNT FOR PAVEMENT DEPTHS, BUILDING PADS, TOPSOIL, ETC. WHEN GRADING THE SITE.
- 4. ALL DISTURBED AREAS THAT SHALL BE FINISH GRADED WITH A MINIMUM OF FOUR INCHES OF TOPSOIL.
- 5. FINISHED GRADES SHALL NOT BE STEEPER THAN 3:1.
- 6. ALL GRADING WORK SHALL BE CONSIDERED UNCLASSIFIED. NO ADDITIONAL PAYMENTS SHALL BE MADE FOR ROCK EXCAVATION. CONTRACTOR SHALL SATISFY HIMSELF AS TO ANY ROCK EXCAVATION REQUIRED TO ACCOMPLISH THE IMPROVEMENTS SHOWN HEREON.



8455 College Boulevard Overland Park, KS 66210 816.777.0400 weareown.com

FORMERLY ANDERSON ENGINEERING

CLAYTON PROPERTIES GROUP COBEY CREEK -COMMUNITY CENTER

S29, T47N, R31W LEE'S SUMMIT, JACKSON COUNTY, MISSOURI

REVISIONS		
NO.	DESCRIPTION	DATE

DRAWING INFORMATION

PROJECT NO: 21KC10060

DRAWN BY: MF

CHECK BY: JB ISSUED FOR: OWNER REVIEW

ISSUED DATE: 02/27/2025

ISSUED BY: JEFFREY BARTZ


LICENSE NO: PE - 2012022594


A licensed Missouri **Engineering Corporation**


COA 00062


SHEET TITLE **ESC PHASE II** & FINAL STABILIZATION

SHEET NUMBER

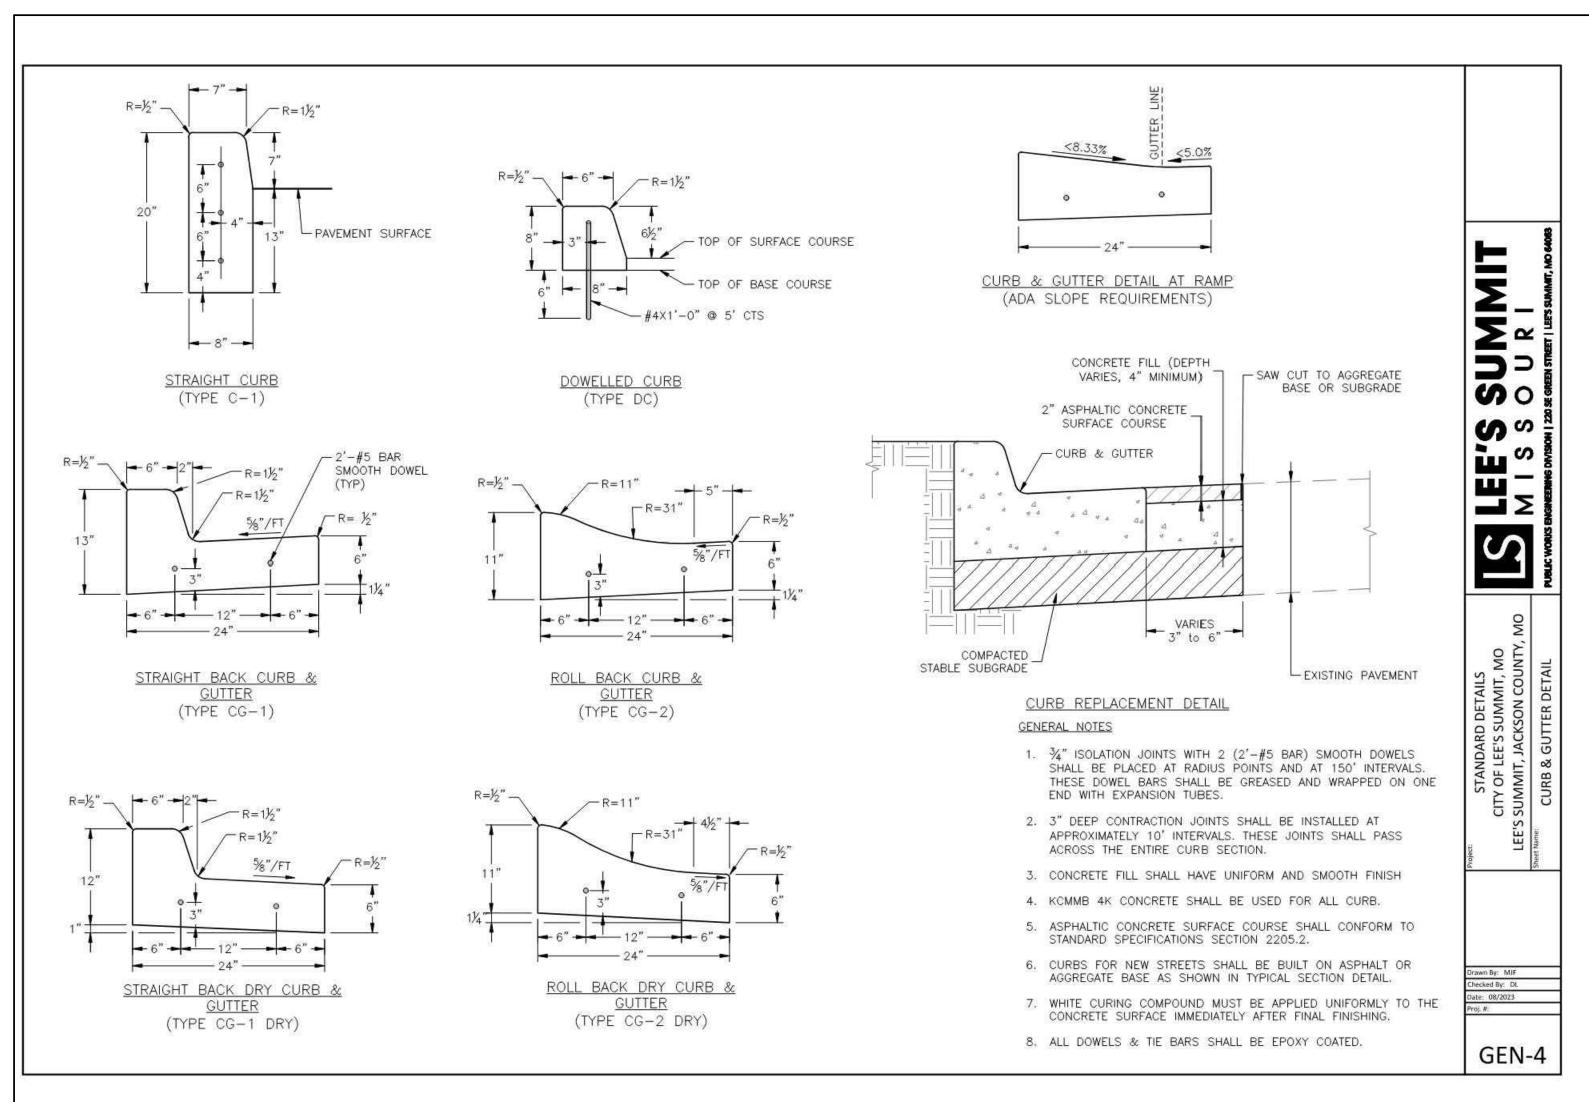

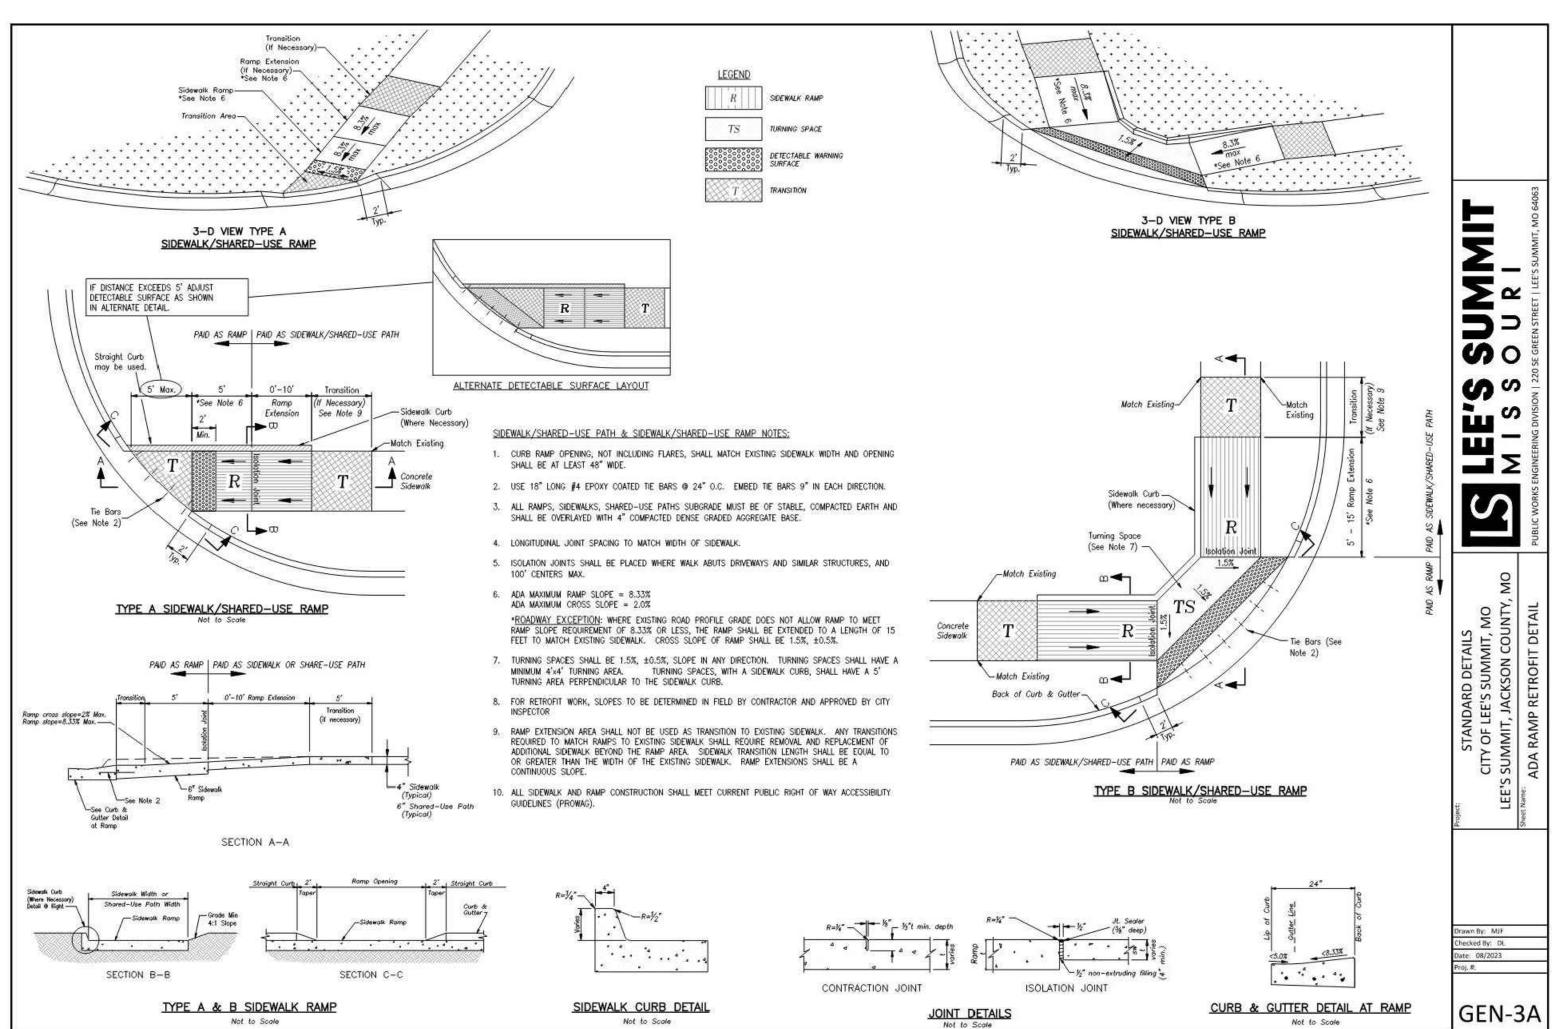

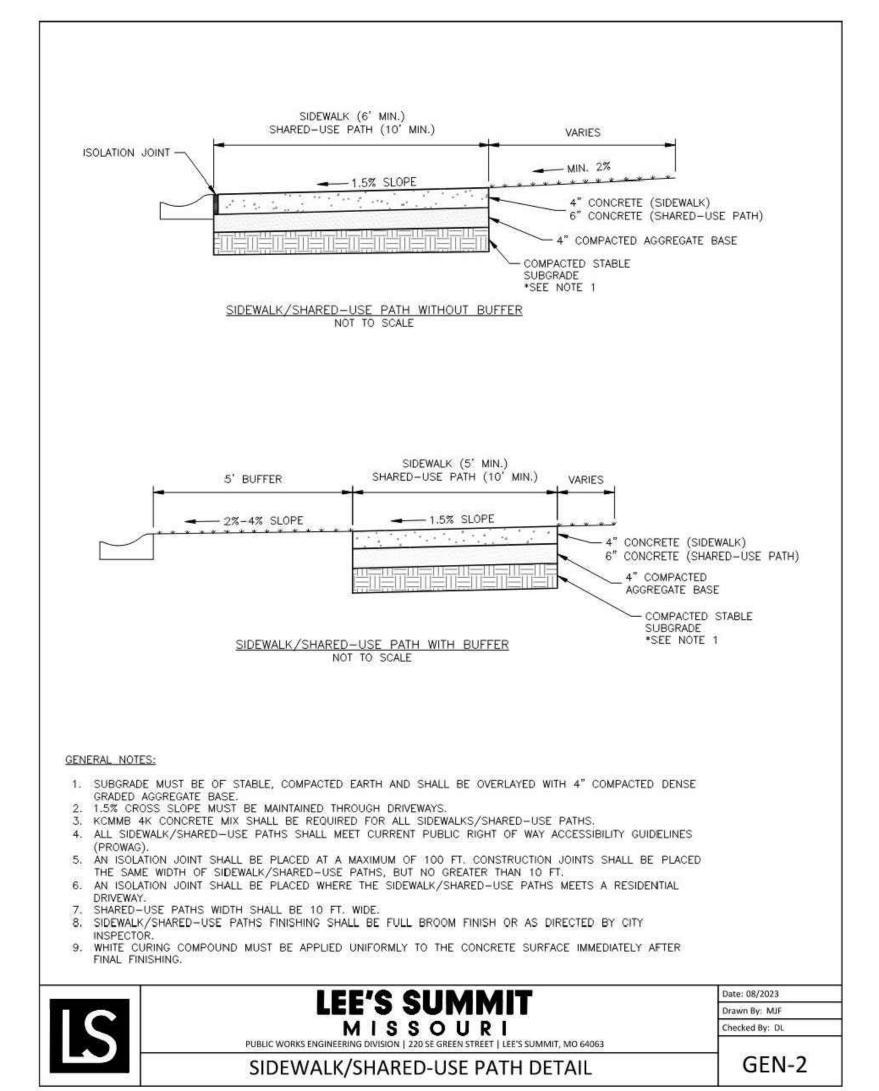


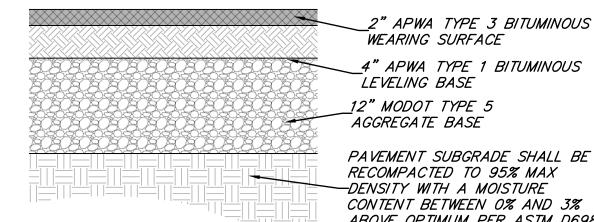

PAVEMENT SUBGRADE SHALL BE RECOMPACTED TO 95% MAX -DENSITY WITH A MOISTURE CONTENT BETWEEN 0% AND 3% ABOVE OPTIMUM PER ASTM D698


ASPHALTIC CONCRETE PAVEMENT SECTION

SCALE: N.T.S.

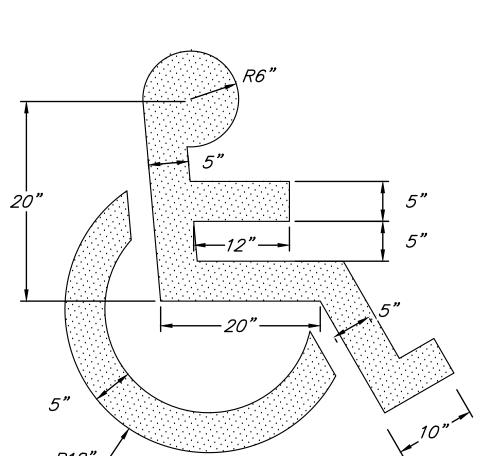

HANDICAP PARKING SYMBOL DETAIL


SCALE: N.T.S.

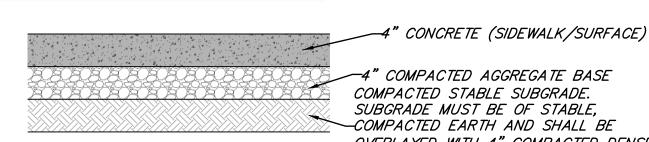

-4" COMPACTED AGGREGATE BASE COMPACTED STABLE SUBGRADE. SUBGRADE MUST BE OF STABLE, -COMPACTED EARTH AND SHALL BE OVERLAYED WITH 4" COMPACTED DENSE GRADED AGGREGATE BASE.

SIDEWALK/FLEX-COURT SECTION

SCALE: N.T.S.

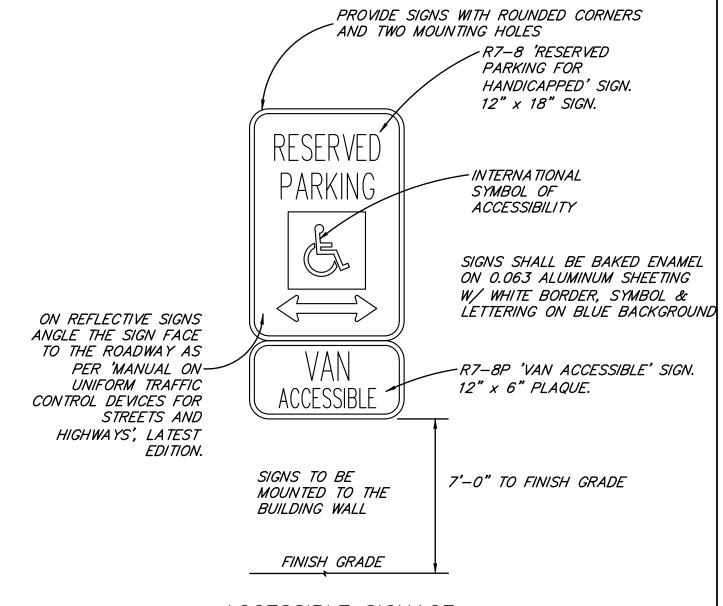

ACCESSIBLE SIGNAGE

ADA ACCESSIBLE PARKING SIGNAGE DETAIL

SCALE: N.T.S.



8455 College Boulevard Overland Park, KS 66210 816.777.0400 weareown.com

FORMERLY ANDERSON ENGINEERING

CLAYTON PROPERTIES GROUP **COBEY CREEK -COMMUNITY CENTER**

S29, T47N, R31W LEE'S SUMMIT, JACKSON COUNTY, MISSOURI

REVISIONS		
NO.	DESCRIPTION	DATE
-+		
+		
-		
-+		

DRAWING INFORMATION

PROJECT NO: 21KC10060

DRAWN BY: MF

CHECK BY: JB

ISSUED FOR: OWNER REVIEW

ISSUED DATE: 02/27/2025

ISSUED BY: JEFFREY BARTZ LICENSE NO: PE - 2012022594


> A licensed Missouri **Engineering Corporation** COA 00062

> > SHEET TITLE

SITE DETAILS

SHEET NUMBER

9 OF 14

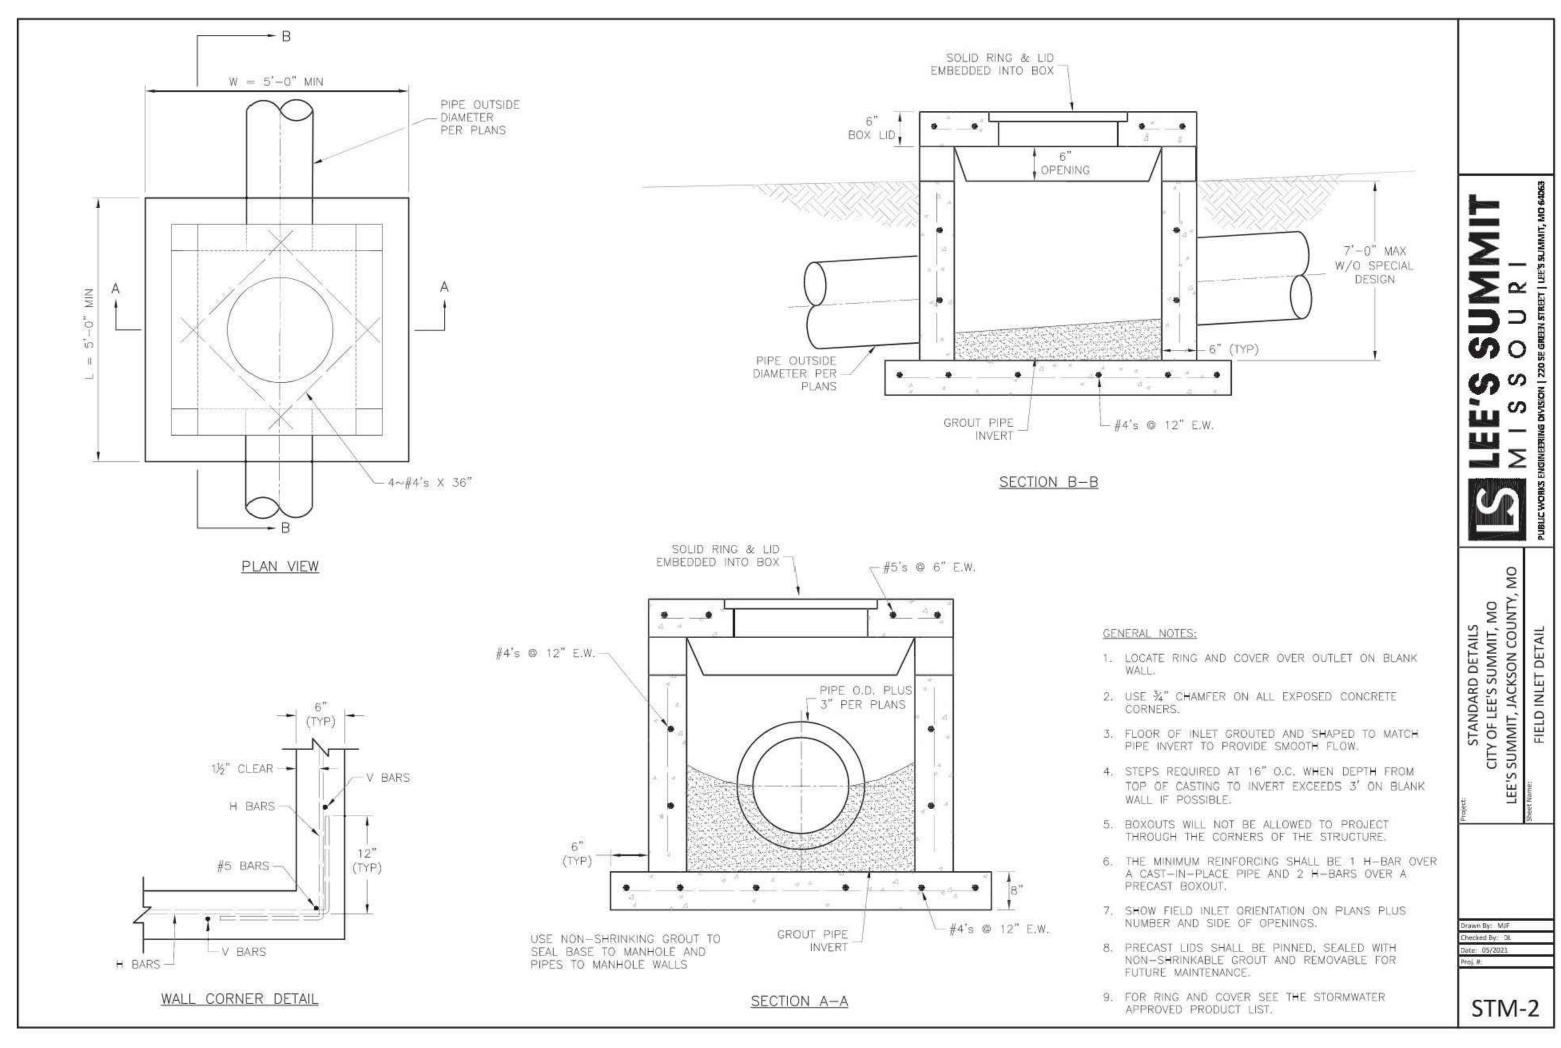

1/2"-3/4" CLEAN AGGREGATE, HAND TAMPED OR MECHANICALLY
COMPACTED IN MAX. 4" LIFTS
INITIAL BACKFILL

-UNDER PAVED AREAS OR WITHIN 4' HORIZONTAL OF PAVED AREAS

1/2"-3/4" CLEAN AGGREGATE, HAND TAMPED OR MECHANICALLY

COMPACTED IN MAX. 4" LIFTS

-UNDER OPEN AREAS

1/2"-3/4" CLEAN AGGREGATE, HAND TAMPED OR MECHANICALLY
COMPACTED IN MAX. 4" LIFTS

FINAL BACKFILL

-UNDER PAVED AREAS OR WITHIN 4' HORIZONTAL OF PAVED AREAS

ON-SITE OR IMPORTED MATERIAL FREE OF MUCK, FROZEN

MATERIAL, EXCESS MOISTURE, ORGANICS, TOPSOIL, RUBBISH,


CONSTRUCTION DEBRIS, ROCK OR BRICK LARGER THAN 8",

COMPACTED TO 95% OF STANDARD DENSITY PER ASTM D-698

-UNDER OPEN AREAS


ON-SITE OR IMPORTED MATERIAL FREE OF MUCK, FROZEN
MATERIAL, EXCESS MOISTURE, ORGANICS, TOPSOIL, RUBBISH,
CONSTRUCTION DEBRIS, ROCK OR BRICK LARGER THAN 8",
COMPACTED TO 90% OF STANDARD DENSITY PER ASTM D-698


BEDDING DEPTH	BELOW PI	PE
PIPE DIAMETER	IN SOIL	IN ROCK
24" AND LESS	4"	6"
27" THRU 60"	4"	9"
WIDTH SHA EXCEED 21/2 OUTSIDE PIPE	TIMES THE	

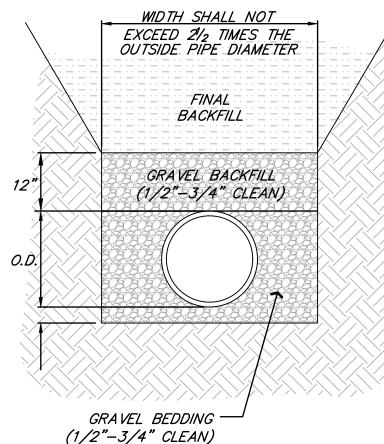


PIPE BEDDING DETAIL

NOT TO SCALE

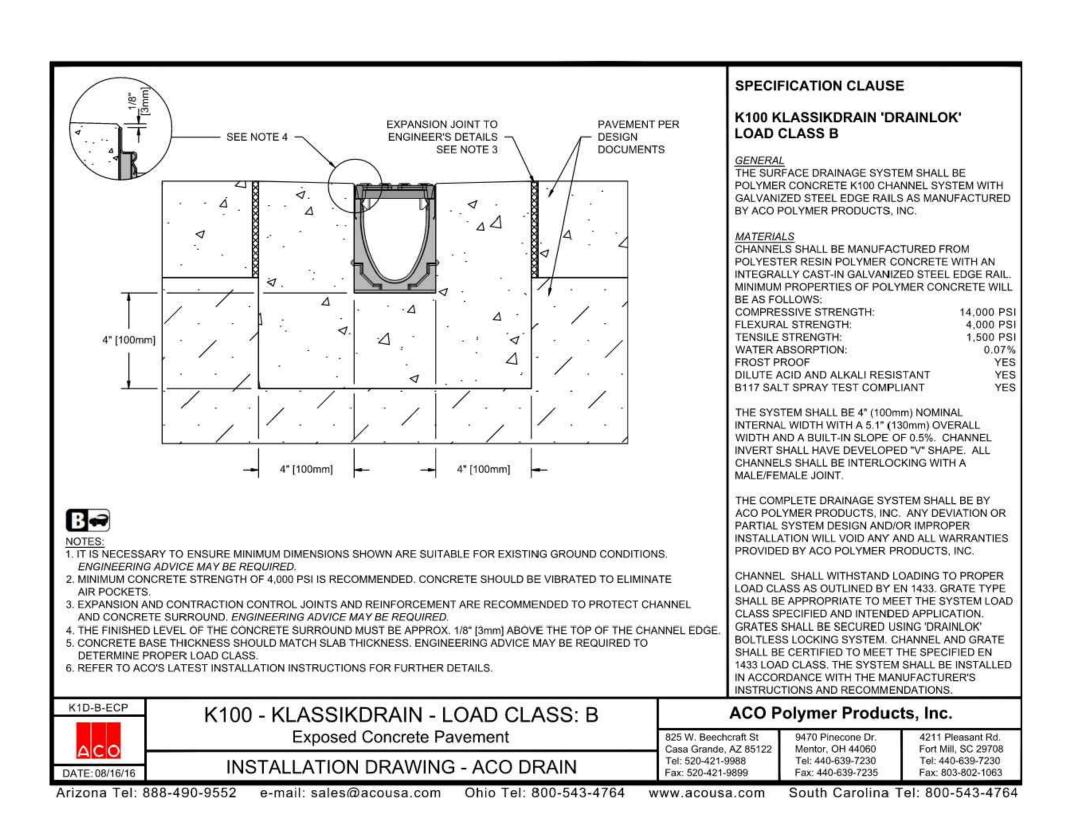

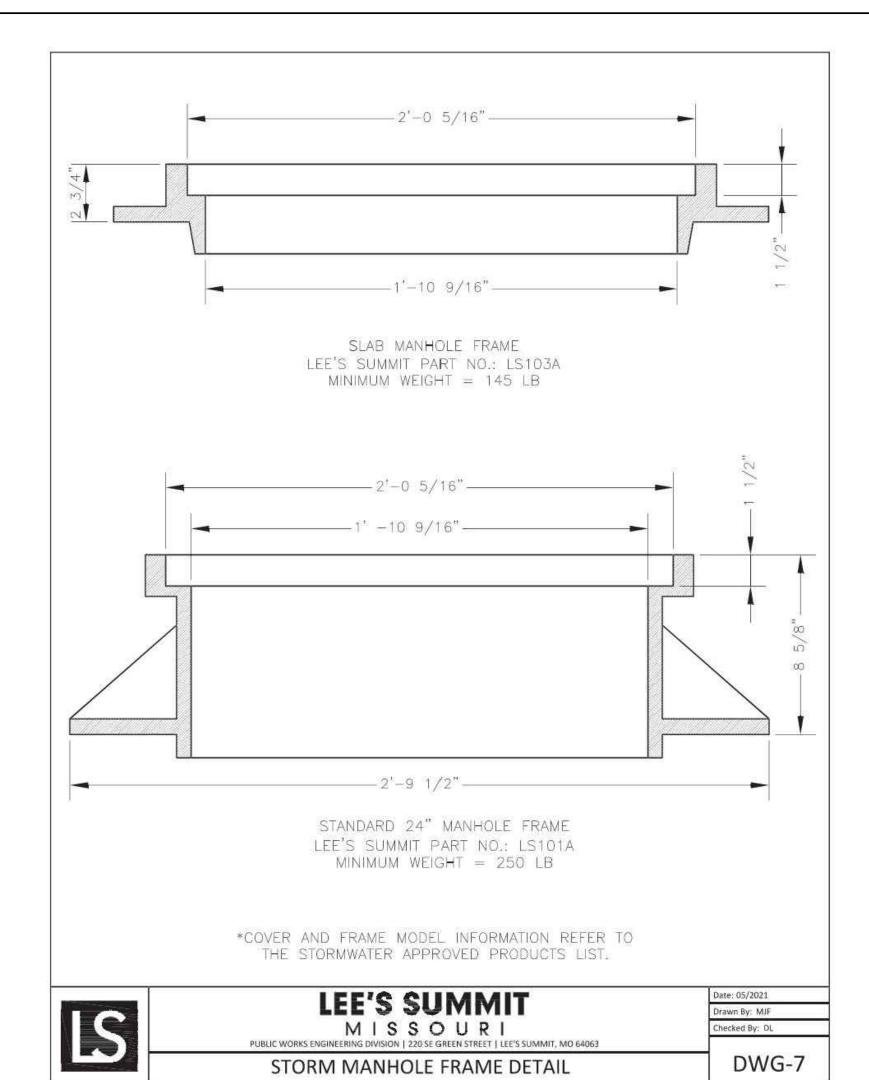

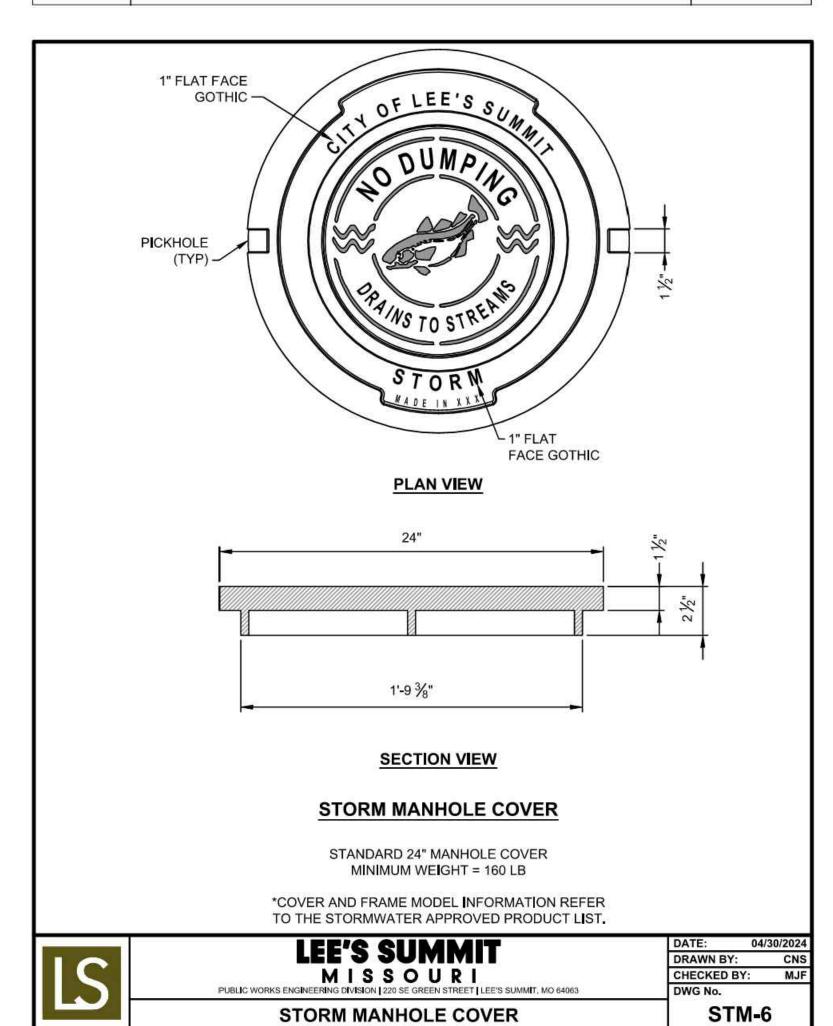



8455 College Boulevard Overland Park, KS 66210 816.777.0400

FORMERLY ANDERSON ENGINEERING

weareown.com

CLAYTON PROPERTIES GROUP COBEY CREEK COMMUNITY CENTER

S29, T47N, R31W LEE'S SUMMIT, JACKSON COUNTY, MISSOURI

REVISIONS		
NO.	DESCRIPTION	DATE

DRAWING INFORMATION PROJECT NO: 21KC10060

DRAWN BY: MF
CHECK BY: JB

ISSUED FOR: OWNER REVIEW ISSUED DATE: 02/27/2025



ISSUED BY: JEFFREY BARTZ
LICENSE NO: PE - 2012022594


A licensed Missouri
Engineering Corporation
COA 00062

SHEET TITLE


STORM SEWER DETAILS

SHEET NUMBER
C107

G:\Shared drives\KC10 - Land Development\Projects\2021\21KC10060 Cobey Creek Residential\01 CIVIL\03-DWG\Sheet\COMMUNITY CENTER FDP\21KC10060 - SHTS - CC DETAILS.dwg Layout: STORM SEWER DETAILS

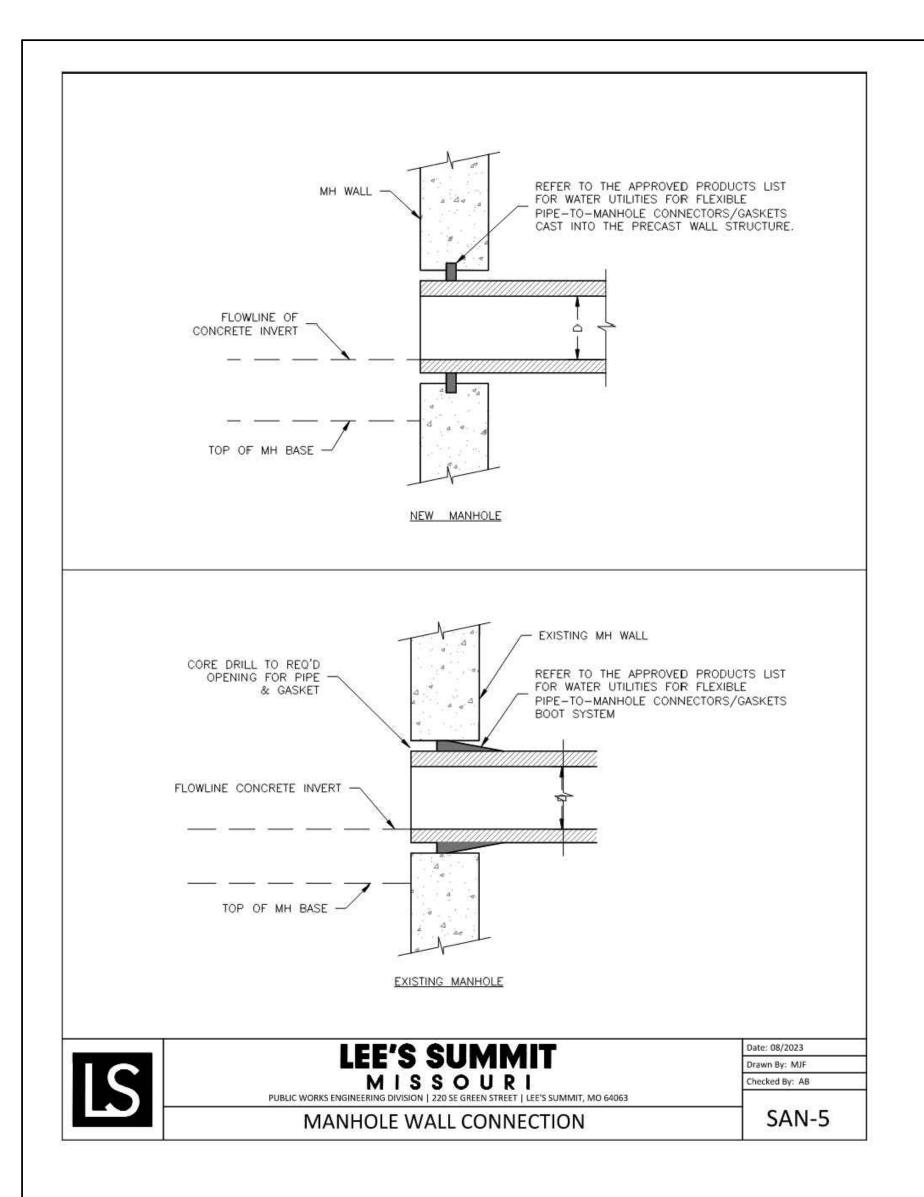


G:\Shared drives\KC10 - Land Development\Projects\2021\21KC10060 Cobey Creek Residential\01 CIVIL\03-DWG\Sheet\COMMUNITY CENTER FDP\21KC10060 - SHTS - CC DETAILS.dwg Layout: SANITARY SEWER & WATER DETAILS

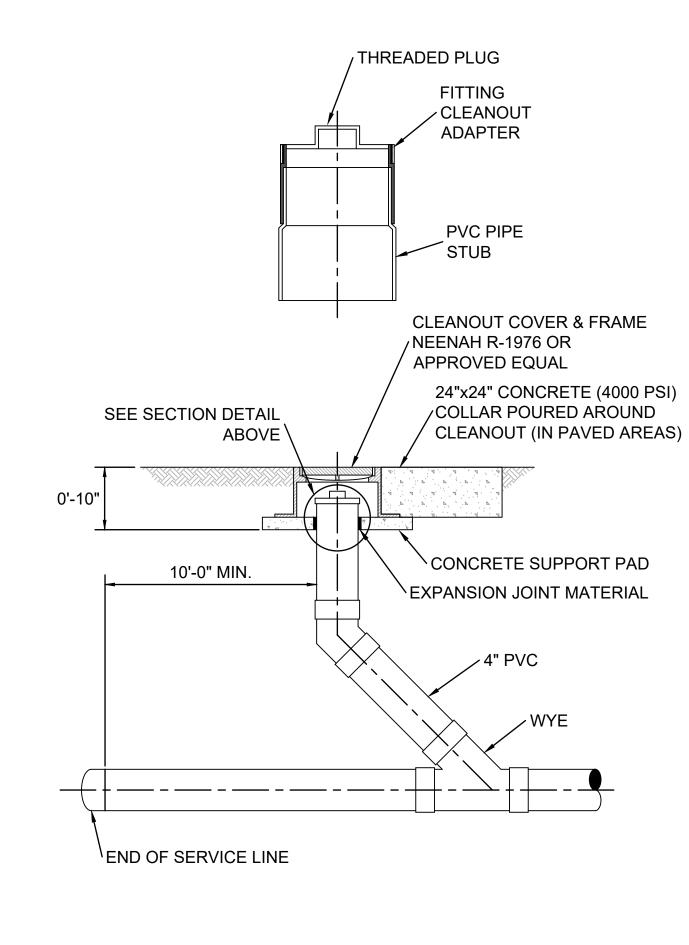

CLEANOUT DETAIL

NOT TO SCALE

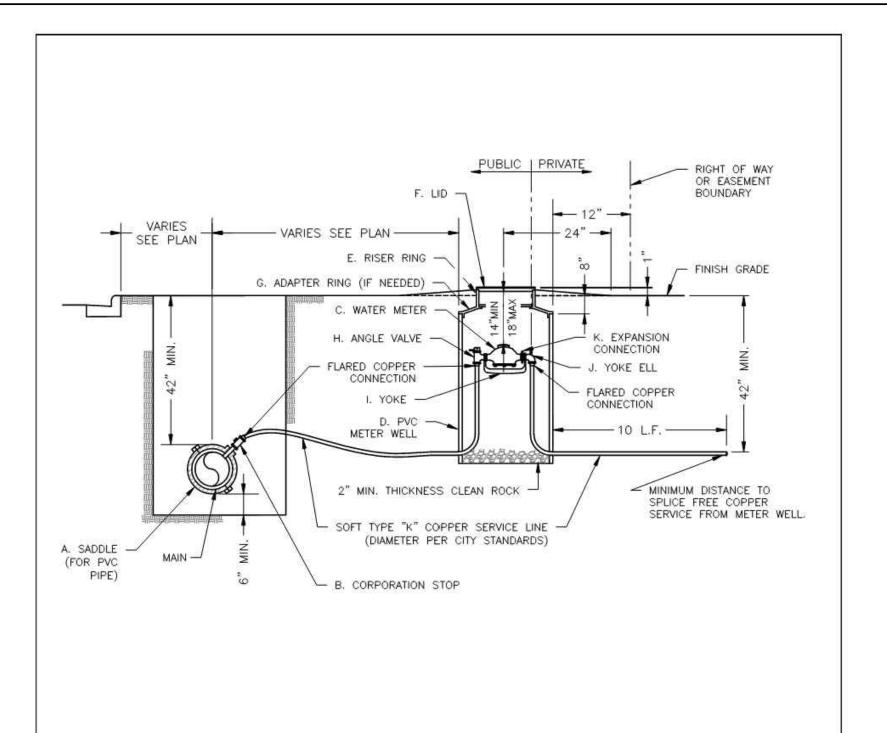

NOTES:

- METER INSTALLATION SHALL NOT BE LOCATED IN AREAS SUBJECT TO VEHICULAR TRAFFIC OR IN CONCRETE PAVEMENT WITHOUT CITY APPROVAL.
- 2. IF METER IS TO BE LOCATED OTHER THAN IN FRONT OF PROPERTY LINE, CITY APPROVAL SHALL BE OBTAINED.
- CITY TO FURNISH ITEMS A-K.
 NO OTHER EQUIPMENT SHALL BE INSTALLED IN THIS PIT.
- 42" MINIMUM BURY DEPTH FOR ALL SERVICE LINES.
 EXCAVATION FOR TAP TO EXPOSE 4 LINEAR FEET OF MAIN.
- EXCAVATION FOR TAP TO EXPOSE 4 LINEAR FEET OF MAIN.
 NO SPLICES ALLOWED BETWEEN METER AND MAIN.
- 8. SERVICE CONNECTION TAP AT APPROXIMATELY 45 DEGREES.
 9 LID AND RISER RING SHALL BE SET SO THAT GROUND WATER WILL DRAIN AWAY FROM THE WELL.

LEE'S SUMMIT

MISSOURI

PUBLIC WORKS ENGINEERING DIVISION | 220 SE GREEN STREET | LEE'S SUMMIT, MO 64063

SERVICE CONNECTION WITH METER WELL

Date: 08/2023
Drawn By: MJF
Checked By: KLY

WAT-11



8455 College Boulevard Overland Park, KS 66210 816.777.0400 weareown.com

Engineering beyond.™

FORMERLY ANDERSON ENGINEERING

CLAYTON PROPERTIES GROUP COBEY CREEK COMMUNITY CENTER

S29, T47N, R31W LEE'S SUMMIT, JACKSON COUNTY, MISSOURI

	REVISIONS		
NO.	DESCRIPTION	DATE	
\dashv			
_			
\dashv			
-			

DRAWING INFORMATION

PROJECT NO: 21KC10060

DRAWN BY: MF

CHECK BY: JB

ISSUED FOR: OWNER REVIEW

ISSUED DATE: 02/27/2025

RELIMINARY NOTON OR CONSTRUCTION


ISSUED BY: JEFFREY BARTZ LICENSE NO: PE - 2012022594

A licensed Missouri Engineering Corporation COA 00062

SHEET TITLE

SANITARY SEWER & WATER DETAILS

SHEET NUMBER
C 108
11 OF 14

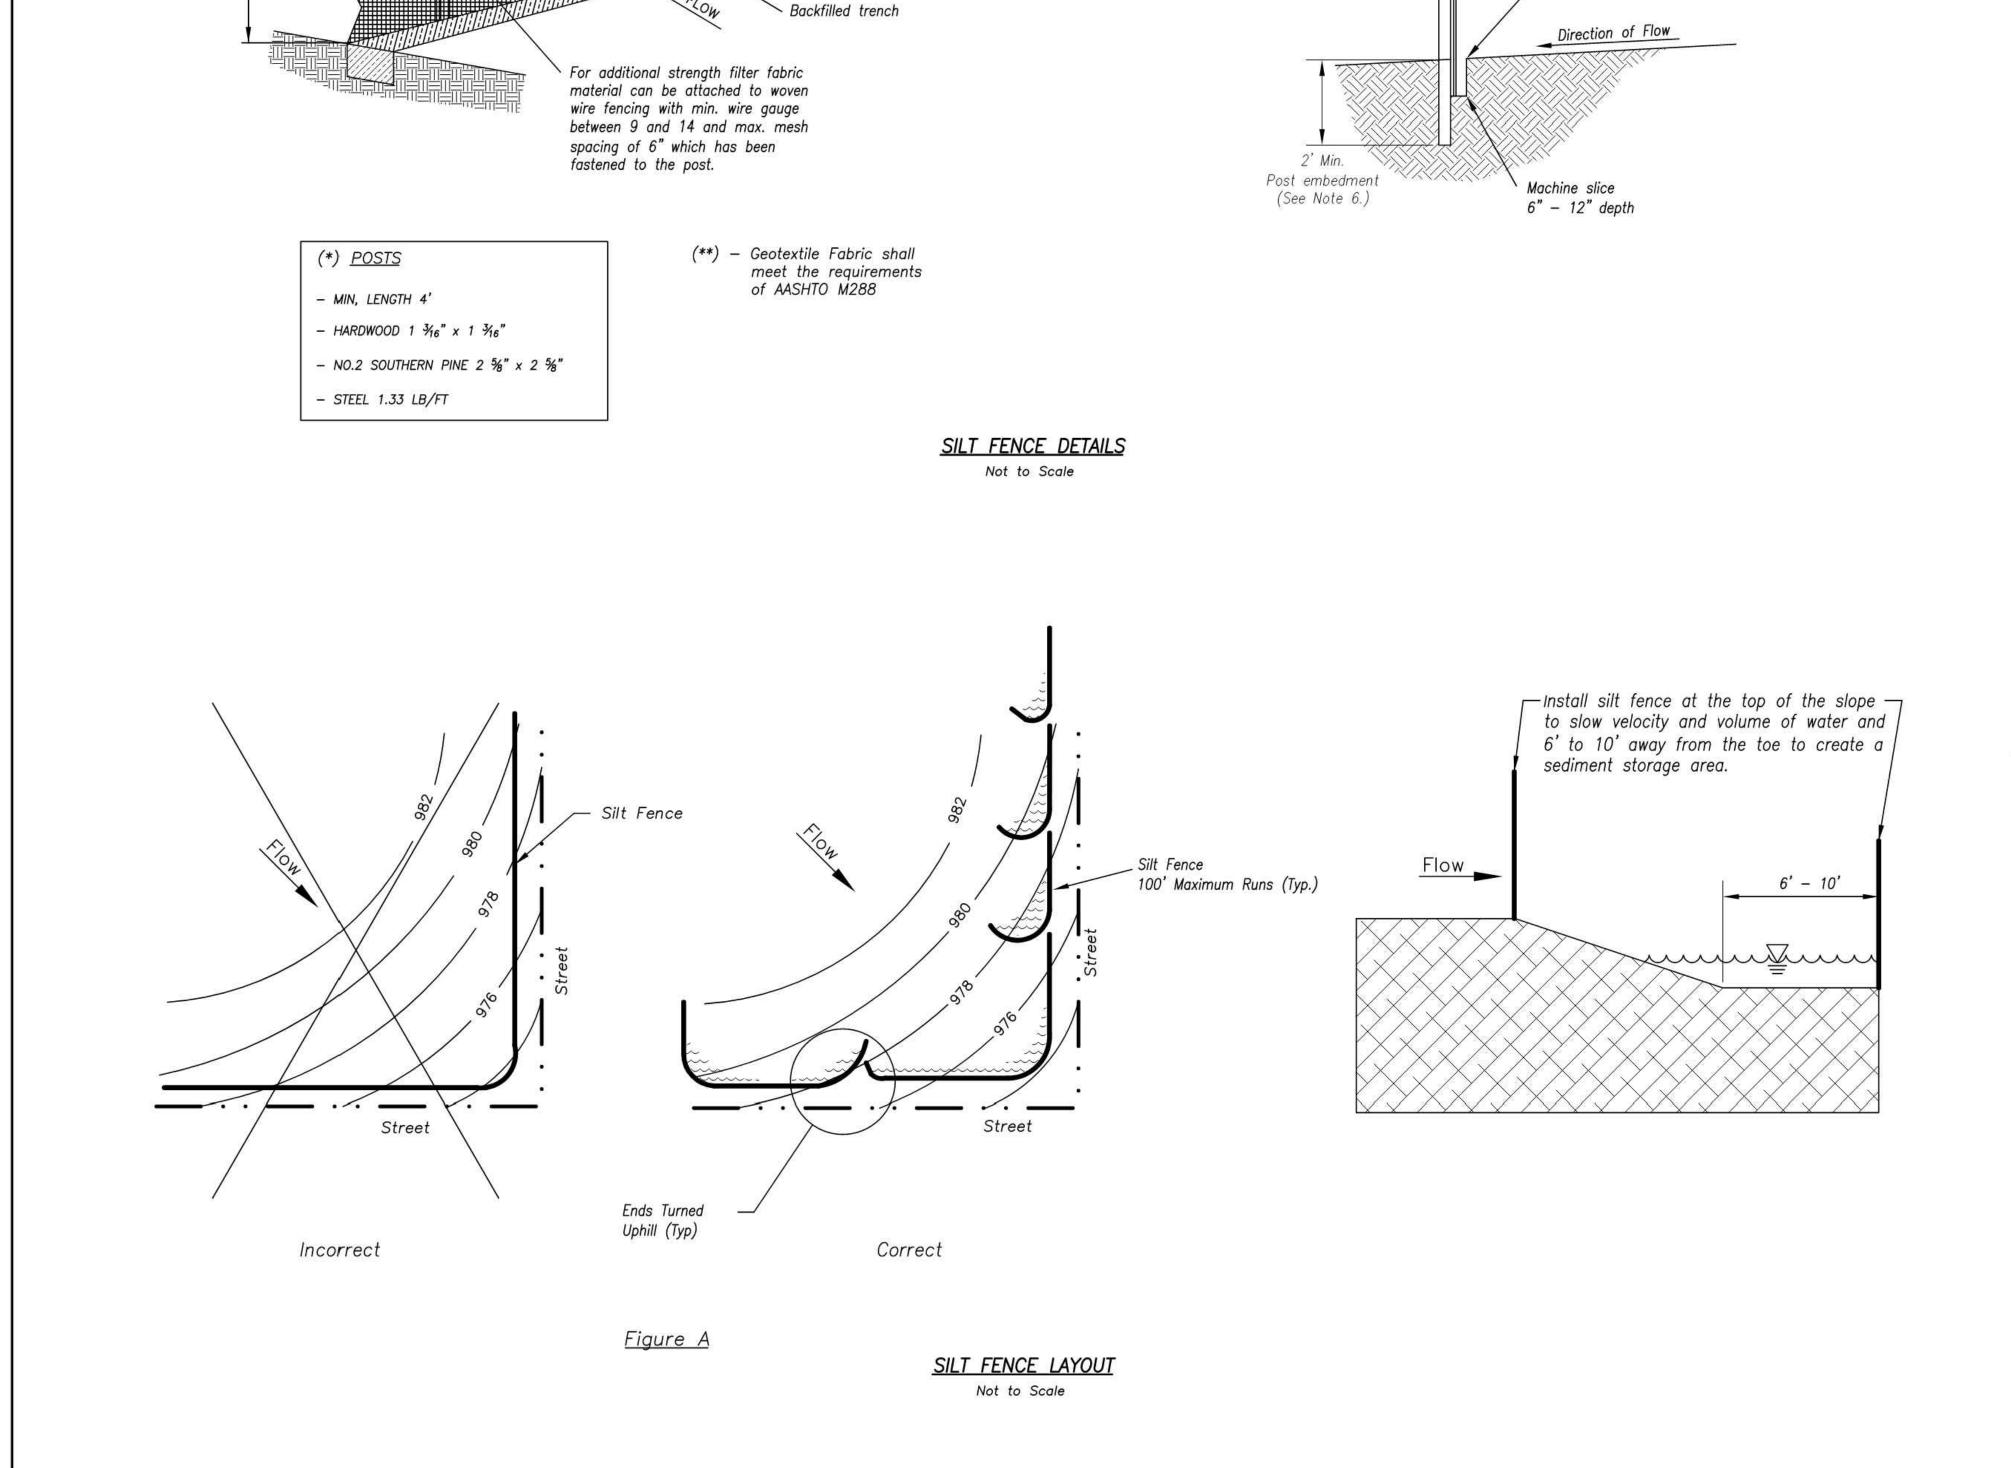

4' min length post

at 4' max spacing .

Staples, plastic zip ties or other material — approved by the field engineer,

(50 lb tensile strength) located in top 8"

Geotextile fabric

Tire compaction zone

Filter fabric

G:\Shared drives\KC10 - Land Development\Projects\2021\21KC10060 Cobey Creek Residential\01 CIVIL\03-DWG\Sheet\COMMUNITY CENTER FDP\21KC10060 - SHTS - CC DETAILS.dwg Layout: SILT FENCE DETAILS

Posts (*) at 4' Max. spacing —

2' Min.


Material (**)

Notes:

- In order to contain water, the ends of the silt fence must be turned uphill (Figure A).
- Long perimeter runs of silt fence must be limited to 100'. Runs should be broken up into several smaller segments to minimize water concentrations (Figure A).
- Long slopes should be broken up with intermediate rows of silt fence to slow runoff velocities.
- 4. Attach fabric to upstream side of post.
- 5. Install posts a minimum of 2' into the ground.
- 6. Trenching will only be allowed for small or difficult installation, where slicing machine cannot be reasonably used.

Maintenance:

- 1. Remove and dispose of sediment deposits when the deposit approaches 1/3 the height of silt fence.
- 2. Repair as necessary to maintain function and structure.

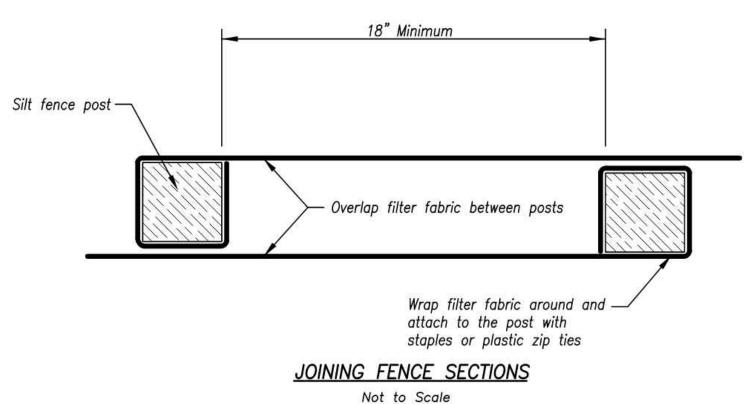

AMERICAN PUBLIC WORKS ASSOCIATION



KANSAS CITY METRO CHAPTER

SILT FENCE

STANDARD DRAWING
NUMBER ESC-03
ADOPTED:
10/24/2016

OWNEngineering beyond.™

8455 College Boulevard Overland Park, KS 66210 816.777.0400 weareown.com

FORMERLY ANDERSON ENGINEERING

CLAYTON PROPERTIES GROUP COBEY CREEK COMMUNITY CENTER

S29, T47N, R31W LEE'S SUMMIT, JACKSON COUNTY, MISSOURI

	REVISIONS		
NO.	DESCRIPTION	DATE	

DRAWING INFORMATION

PROJECT NO: 21KC10060

DRAWN BY: MF

CHECK BY: JB

ISSUED FOR: OWNER REVIEW

ISSUED DATE: 02/27/2025

RELIMINARY NOTION
OR CONSTRUCTION

ISSUED BY: JEFFREY BARTZ
LICENSE NO: PE - 2012022594


A licensed Missouri Engineering Corporation COA 00062

SHEET TITLE


SILT FENCE DETAILS


SHEET NUMBER
C 109
12 OF 14

Modified from 2015 Overland Park Standard Details for Erosion and Sediment Control.

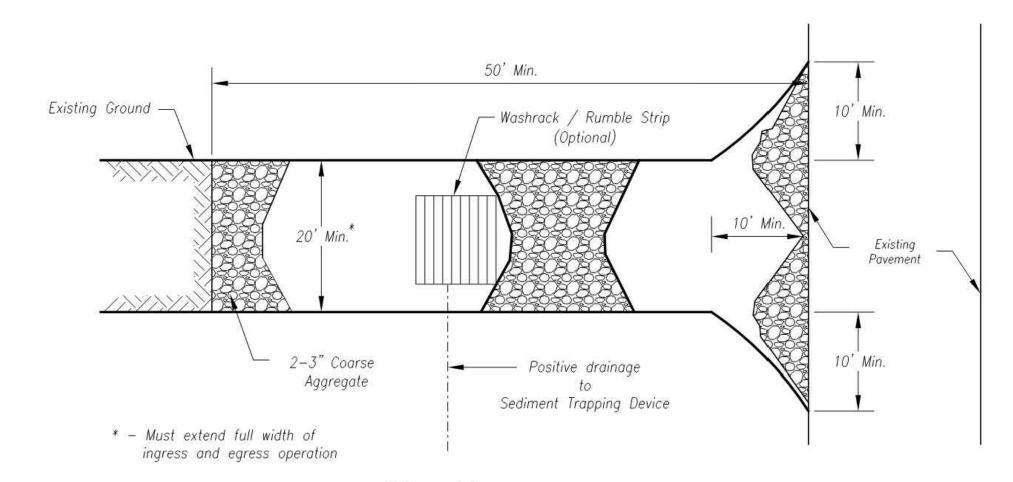

Plan View

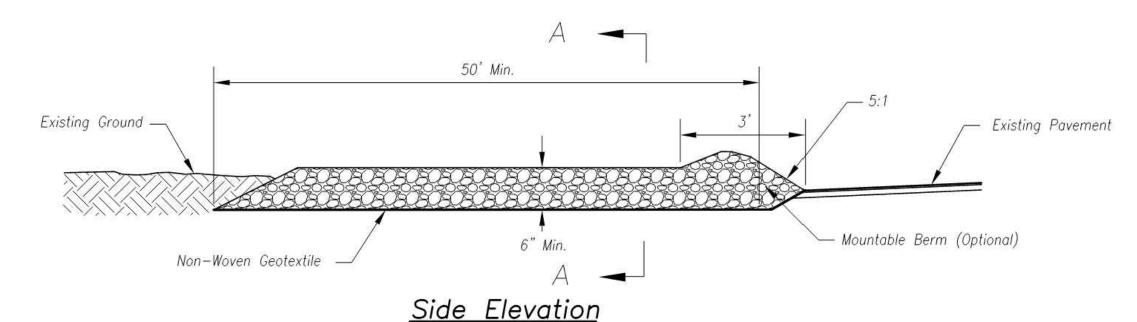

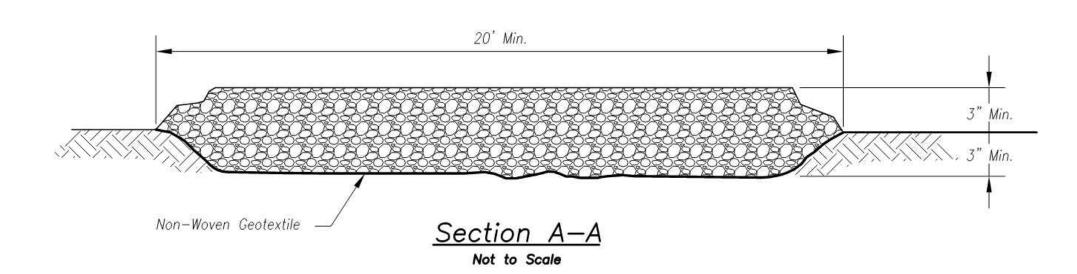

Notes for Construction Entrance:

- Avoid locating on steep slopes, at curves on public roads, or downhill of disturbed area.
- Remove all vegetation and other unsuitable material from the foundation area, grade, and crown for positive drainage.
- 3. If slope towards the public road exceeds 2%, construct a 6- to 8-inch high ridge with 3H:1V side slopes across the foundation approximately 15 feet from the edge of the public road to divert runoff from it.
- Install pipe under the entrance if needed to maintain drainage ditches along public roads.
- Place stone to dimensions and grade as shown on plans. Leave surface sloped for drainage.
- 6. Divert all surface runoff and drainage from the entrance to a sediment control device.
- If conditions warrant, place geotextile fabric on the graded foundation to improve stability.

Maintenance for Construction Entrance:

 Reshape entrance as needed to maintain function and integrity of Installation. Top dress with clean aggregate as needed.


CONSTRUCTION ENTRANCE

Notes for Concrete Washout:

- Concrete washout areas shall be installed prior to any concrete placement on site.
- 2. Concrete washout area shall include a flat subsurface pit sized relative to the amount of concrete to be placed on site. The slopes leading out of the subsurface pit shall be 3:1. The vehicle tracking pad shall be sloped towards the concrete washout area.
- Vehicle tracking control is required at the access point to all concrete washout areas.
- 4. Signs shall be placed at the construction site entrance, washout area and elsewhere as necessary to clearly indicate the location(s) of the concrete washout area(s) to operators of concrete truck and pump rigs.
- 5. A one-piece impervious liner may be required along the bottom and sides of the subsurface pit in sandy or gravelly soils.

Maintenance for Concrete Washout:

- Concrete washout materials shall be removed once the materials have filled the washout to approximately 75% full.
- Concrete washout areas shall be enlarged as necessary to maintain capacity for wasted concrete.
- Concrete washout water, wasted pieces of concrete and all other debris in the subsurface pit shall be transported from the job site in a water—tight container and disposed of properly.
- Concrete washout areas shall remain in place until all concrete for the project is placed.
- 5. When concrete washout areas are removed, excavations shall be filled with suitable compacted backfill and topsoil, any disturbed areas associated with the installation, maintenance, and/or removal of the concrete washout areas shall be stabilized.

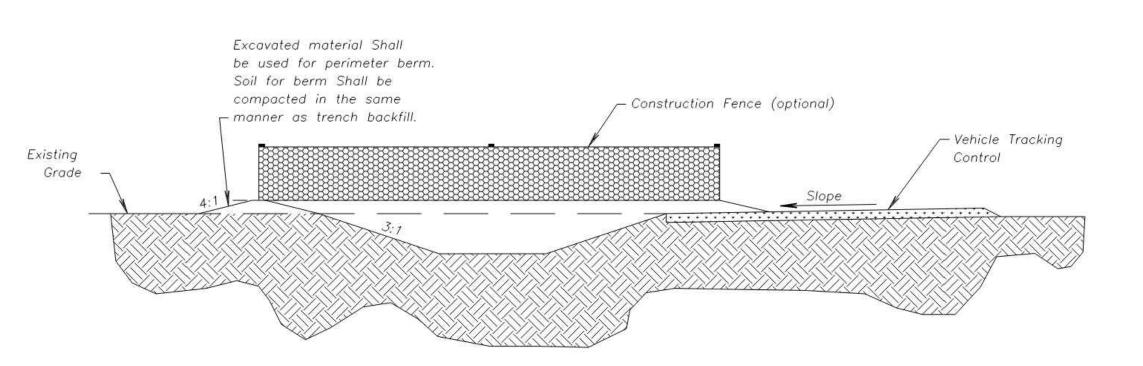

CONCRETE WASHOUT

AMERICAN PUBLIC WORKS ASSOCIATION



KANSAS CITY METRO CHAPTER

CONSTRUCTION ENTRANCE
AND CONCRETE WASHOUT

STANDARD DRAWING
NUMBER ESC-01
ADOPTED:
10/24/2016



8455 College Boulevard Overland Park, KS 66210 816.777.0400 weareown.com

Engineering beyond.™

FORMERLY ANDERSON ENGINEERING

CLAYTON PROPERTIES GROUP COBEY CREEK COMMUNITY CENTER

S29, T47N, R31W LEE'S SUMMIT, JACKSON COUNTY, MISSOURI

REVISIONS		
NO.	DESCRIPTION	DATE

DRAWING INFORMATION

PROJECT NO: 21KC10060

DRAWN BY: MF

CHECK BY: JB

ISSUED FOR: OWNER REVIEW

ISSUED DATE: 02/27/2025

PRELIMINARY NOTON

ISSUED BY: JEFFREY BARTZ
LICENSE NO: PE - 2012022594

A licensed Missouri Engineering Corporation COA 00062

OOA 00002

SHEET TITLE


CONSTRUCTION ENTRANCE DETAILS

SHEET NUMBER
C110

13 OF 14

for Erosion and Sediment Control; Concrete Washout modified from 2009 City of Great Bend Standard Drawings.

Construction Entrance modified from 2015 Overland Park Standard Details

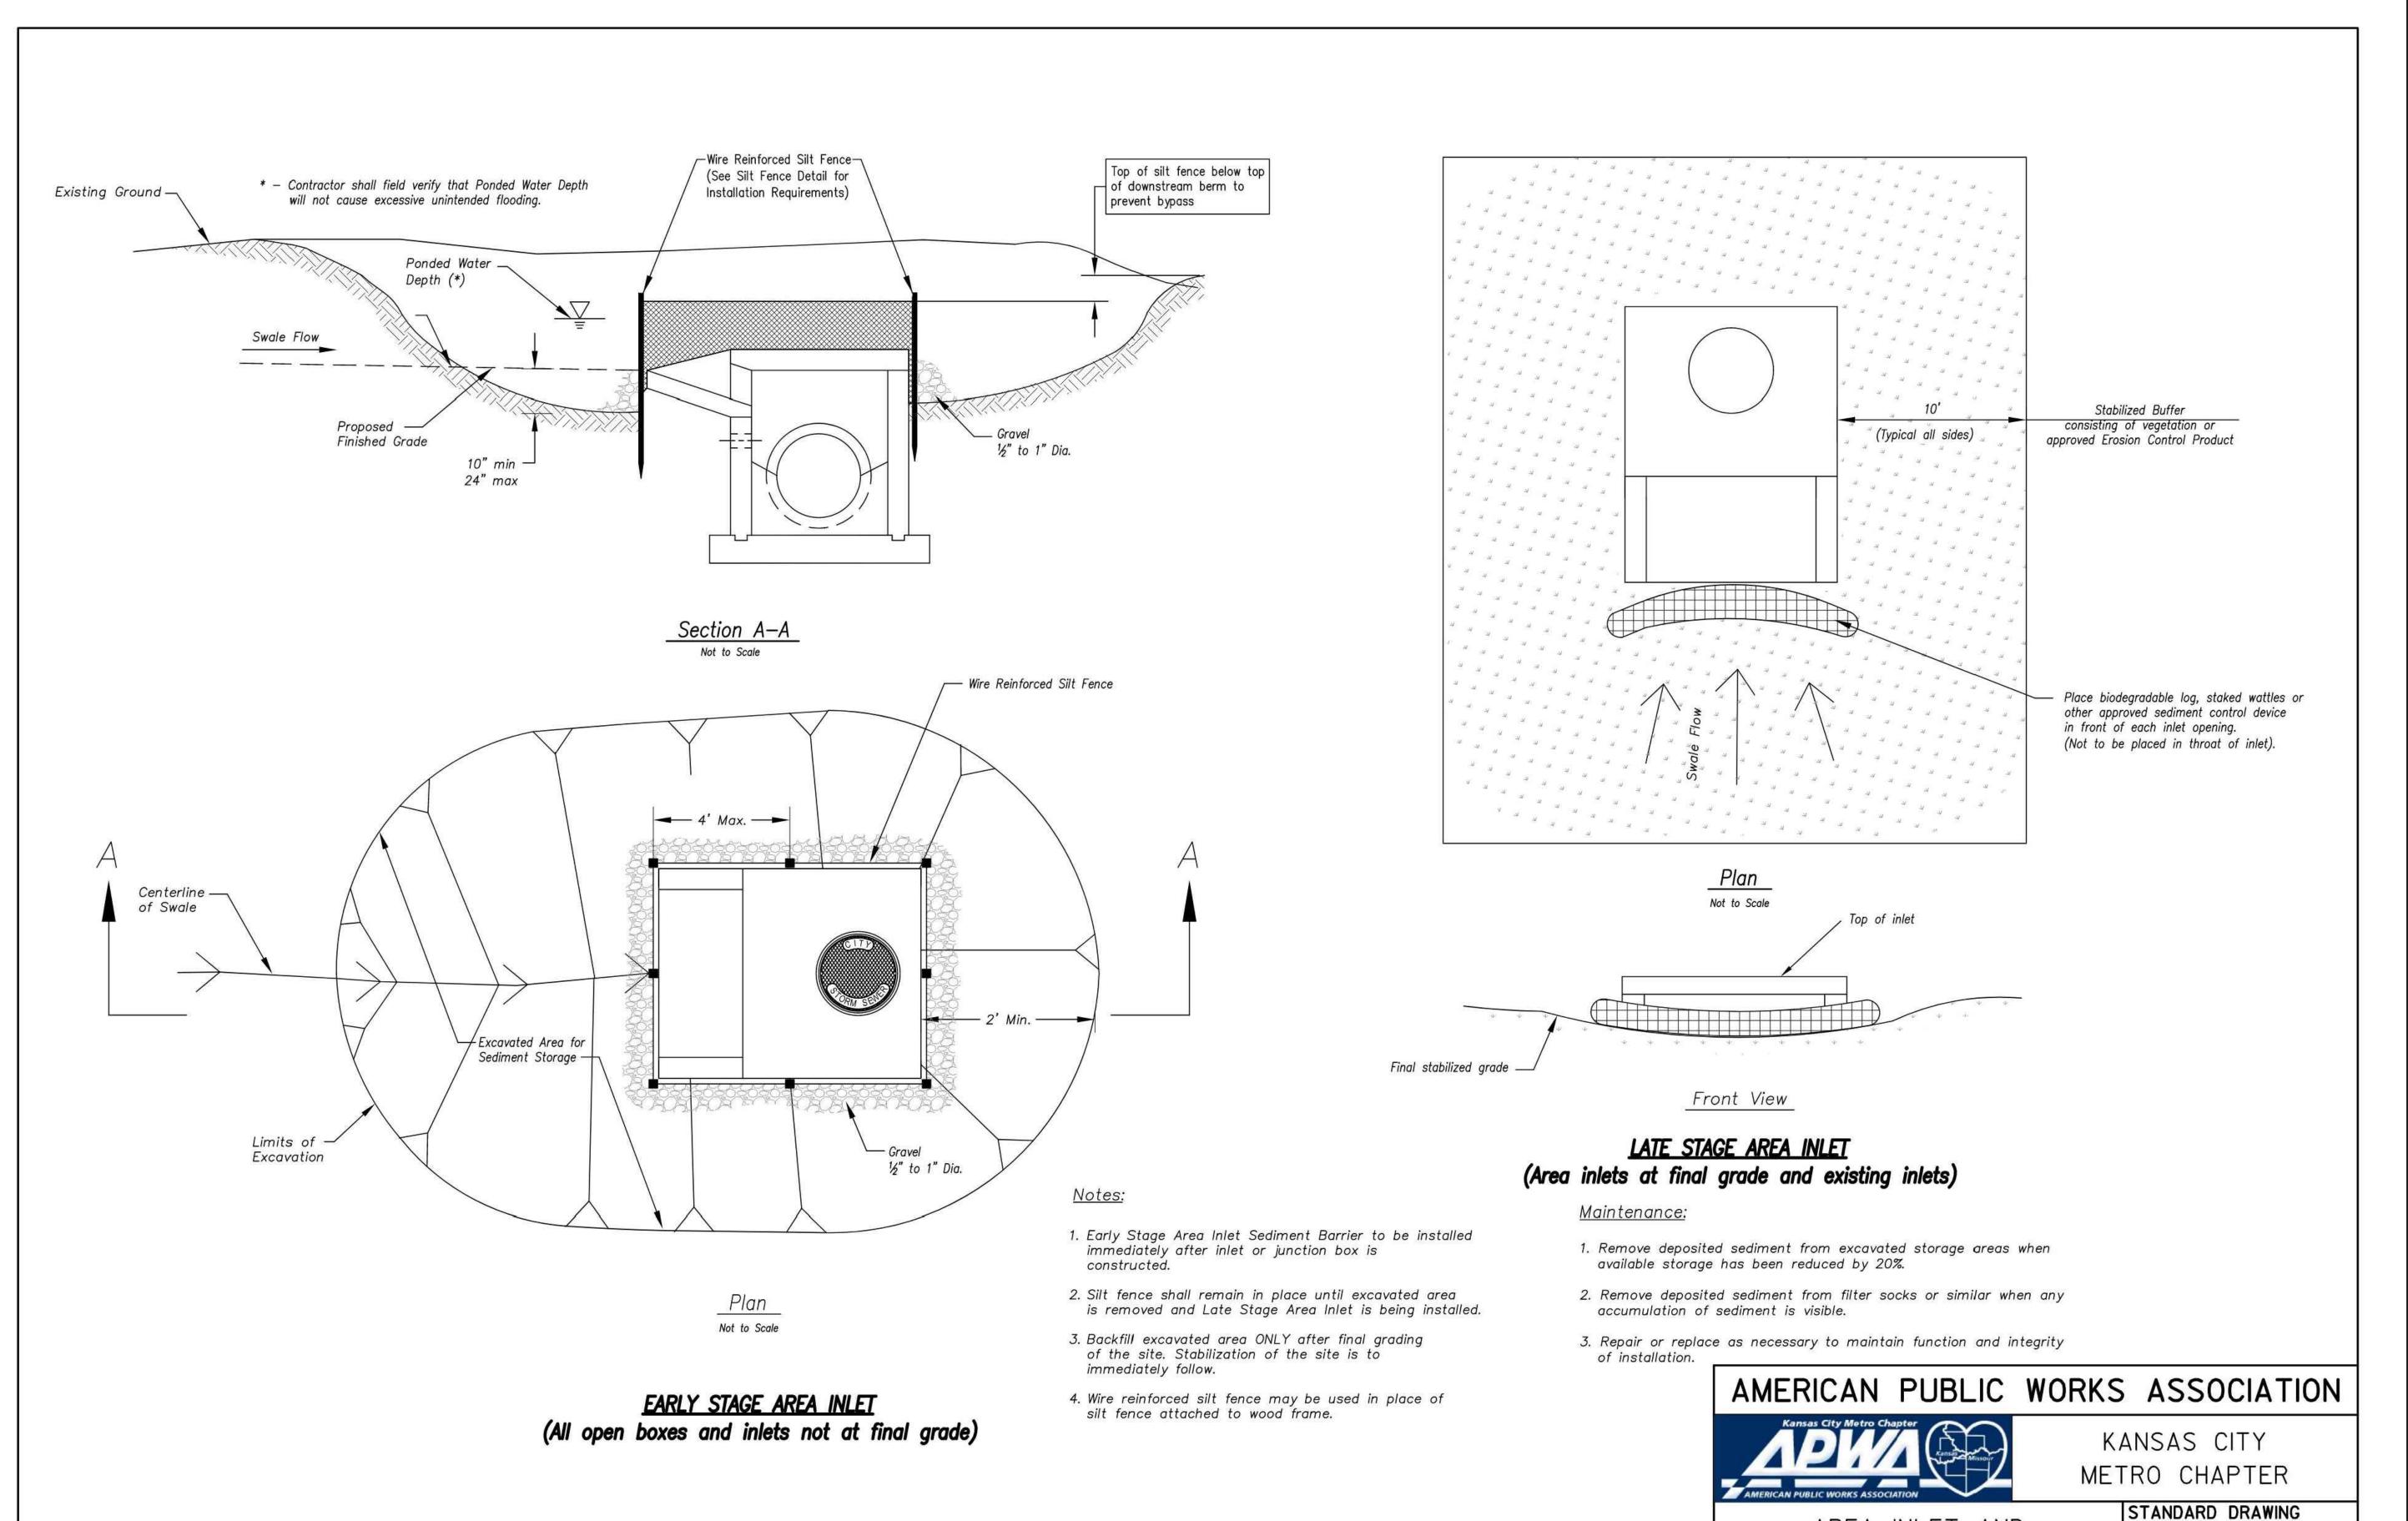

G:\Shared drives\KC10 - Land Development\Projects\2021\21KC10060 Cobey Creek Residential\01 CIVIL\03-DWG\Sheet\COMMUNITY CENTER FDP\21KC10060 - SHTS - CC DETAILS.dwg Layout: AREA INLET PROTECTION DETAILS

OWN

8455 College Boulevard Overland Park, KS 66210 816.777.0400 weareown.com

Engineering beyond.™

FORMERLY ANDERSON ENGINEERING

CLAYTON PROPERTIES GROUP COBEY CREEK COMMUNITY CENTER

S29, T47N, R31W LEE'S SUMMIT, JACKSON COUNTY, MISSOURI

	REVISIONS		
NO.	DESCRIPTION	DATE	

DRAWING INFORMATION

PROJECT NO: 21KC10060

DRAWN BY: MF

CHECK BY: JB

ISSUED FOR: OWNER REVIEW

ISSUED DATE: 02/27/2025

RELIMINARY NOTON

ISSUED BY: JEFFREY BARTZ LICENSE NO: PE - 2012022594

A licensed Missouri Engineering Corporation COA 00062

SHEET TITLE

AREA INLET PROTECTION DETAILS

AREA INLET AND

JUNCTION BOX PROTECTION

Modified from 2015 Overland Park Standard Details

for Erosion and Sediment Control.

NUMBER ESC-07

10/24/2016

ADOPTED:

SHEET NUMBER

C 1 1 1

14 OF 14