




D4 EXTERIOR ELEVATION - NORTH
1/4" = 1'-0"

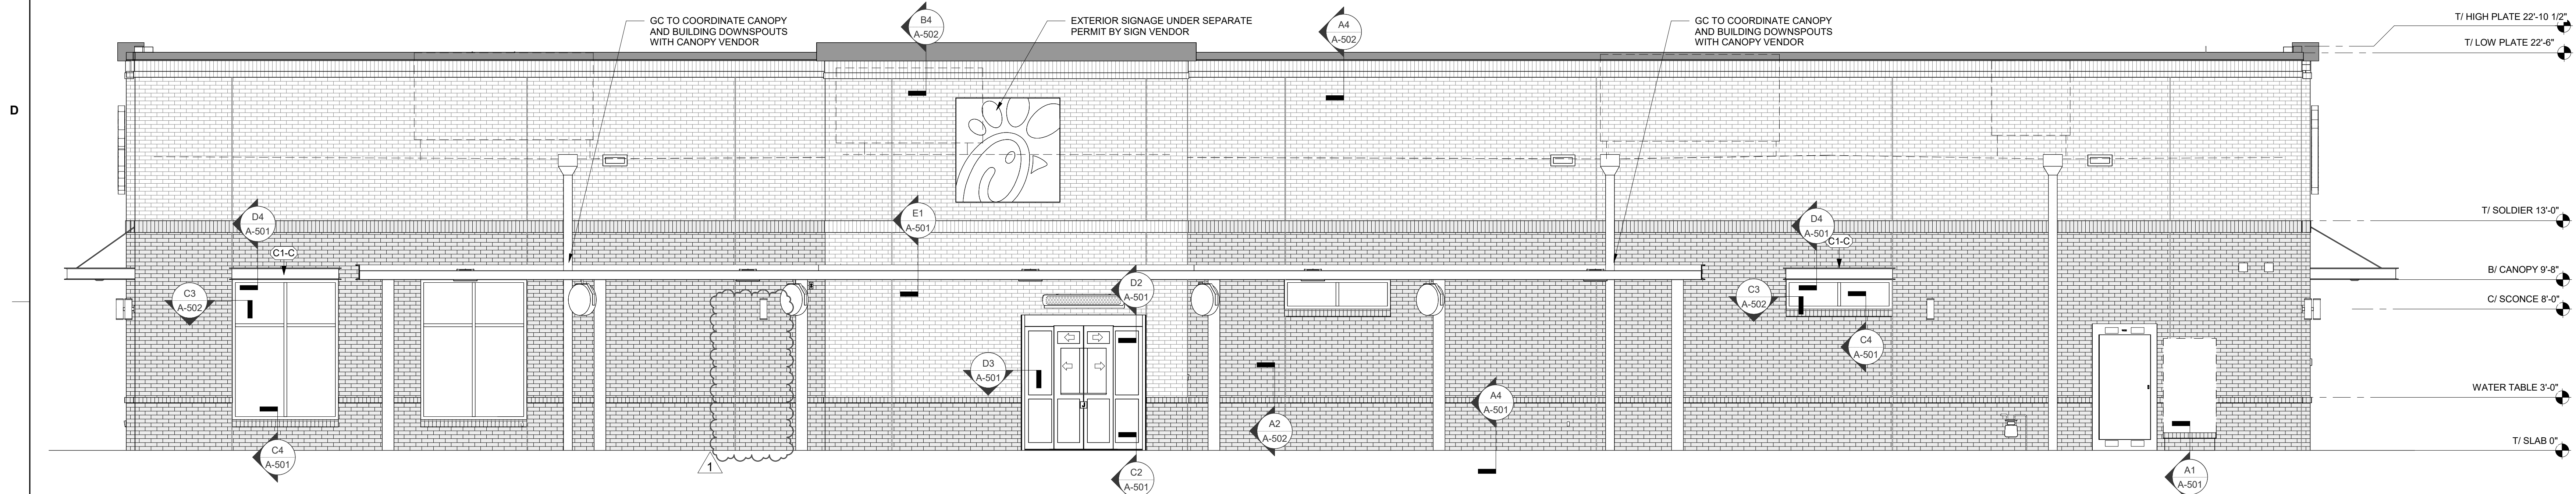

C4 EXTERIOR ELEVATION - SOUTH
1/4" = 1'-0"

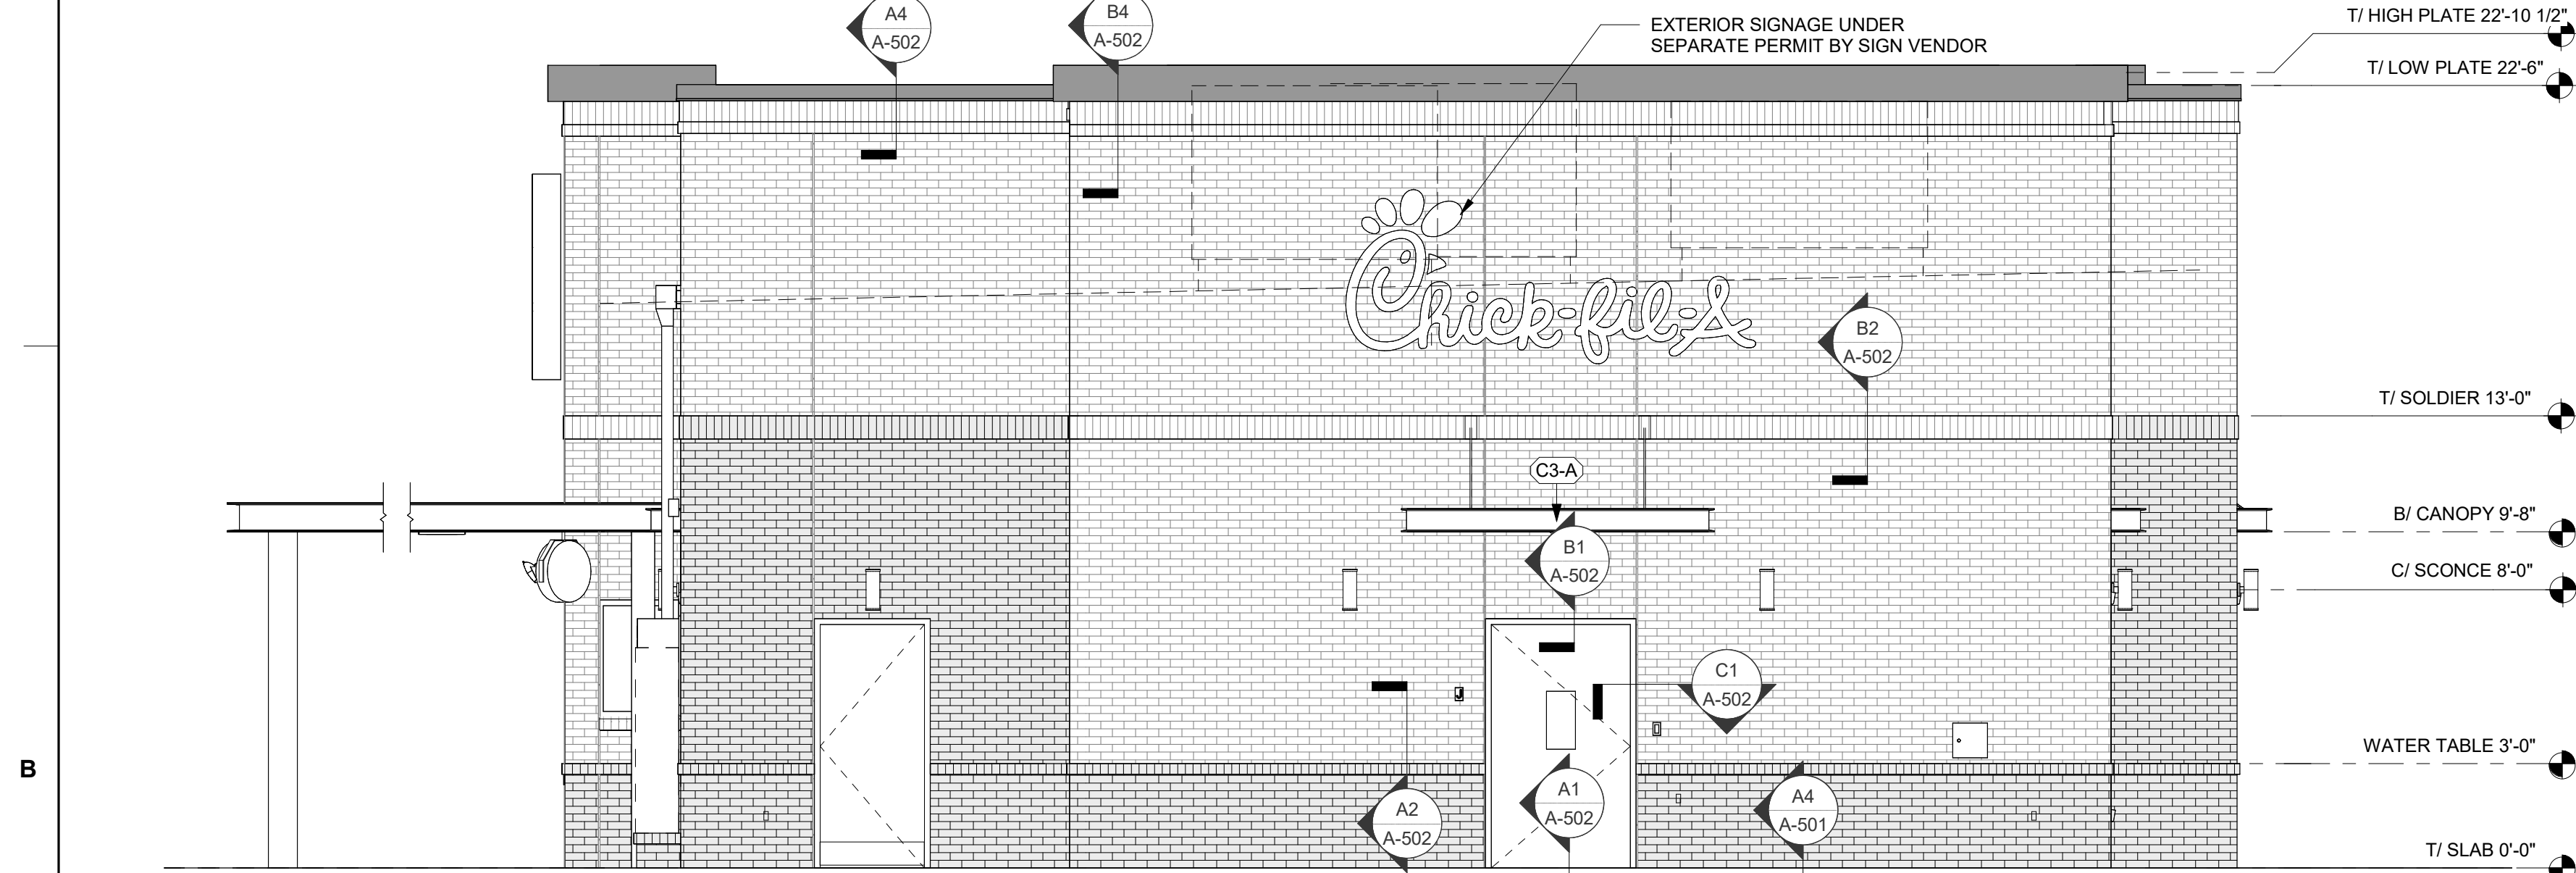

B4 EXTERIOR ELEVATION - WEST
1/4" = 1'-0"

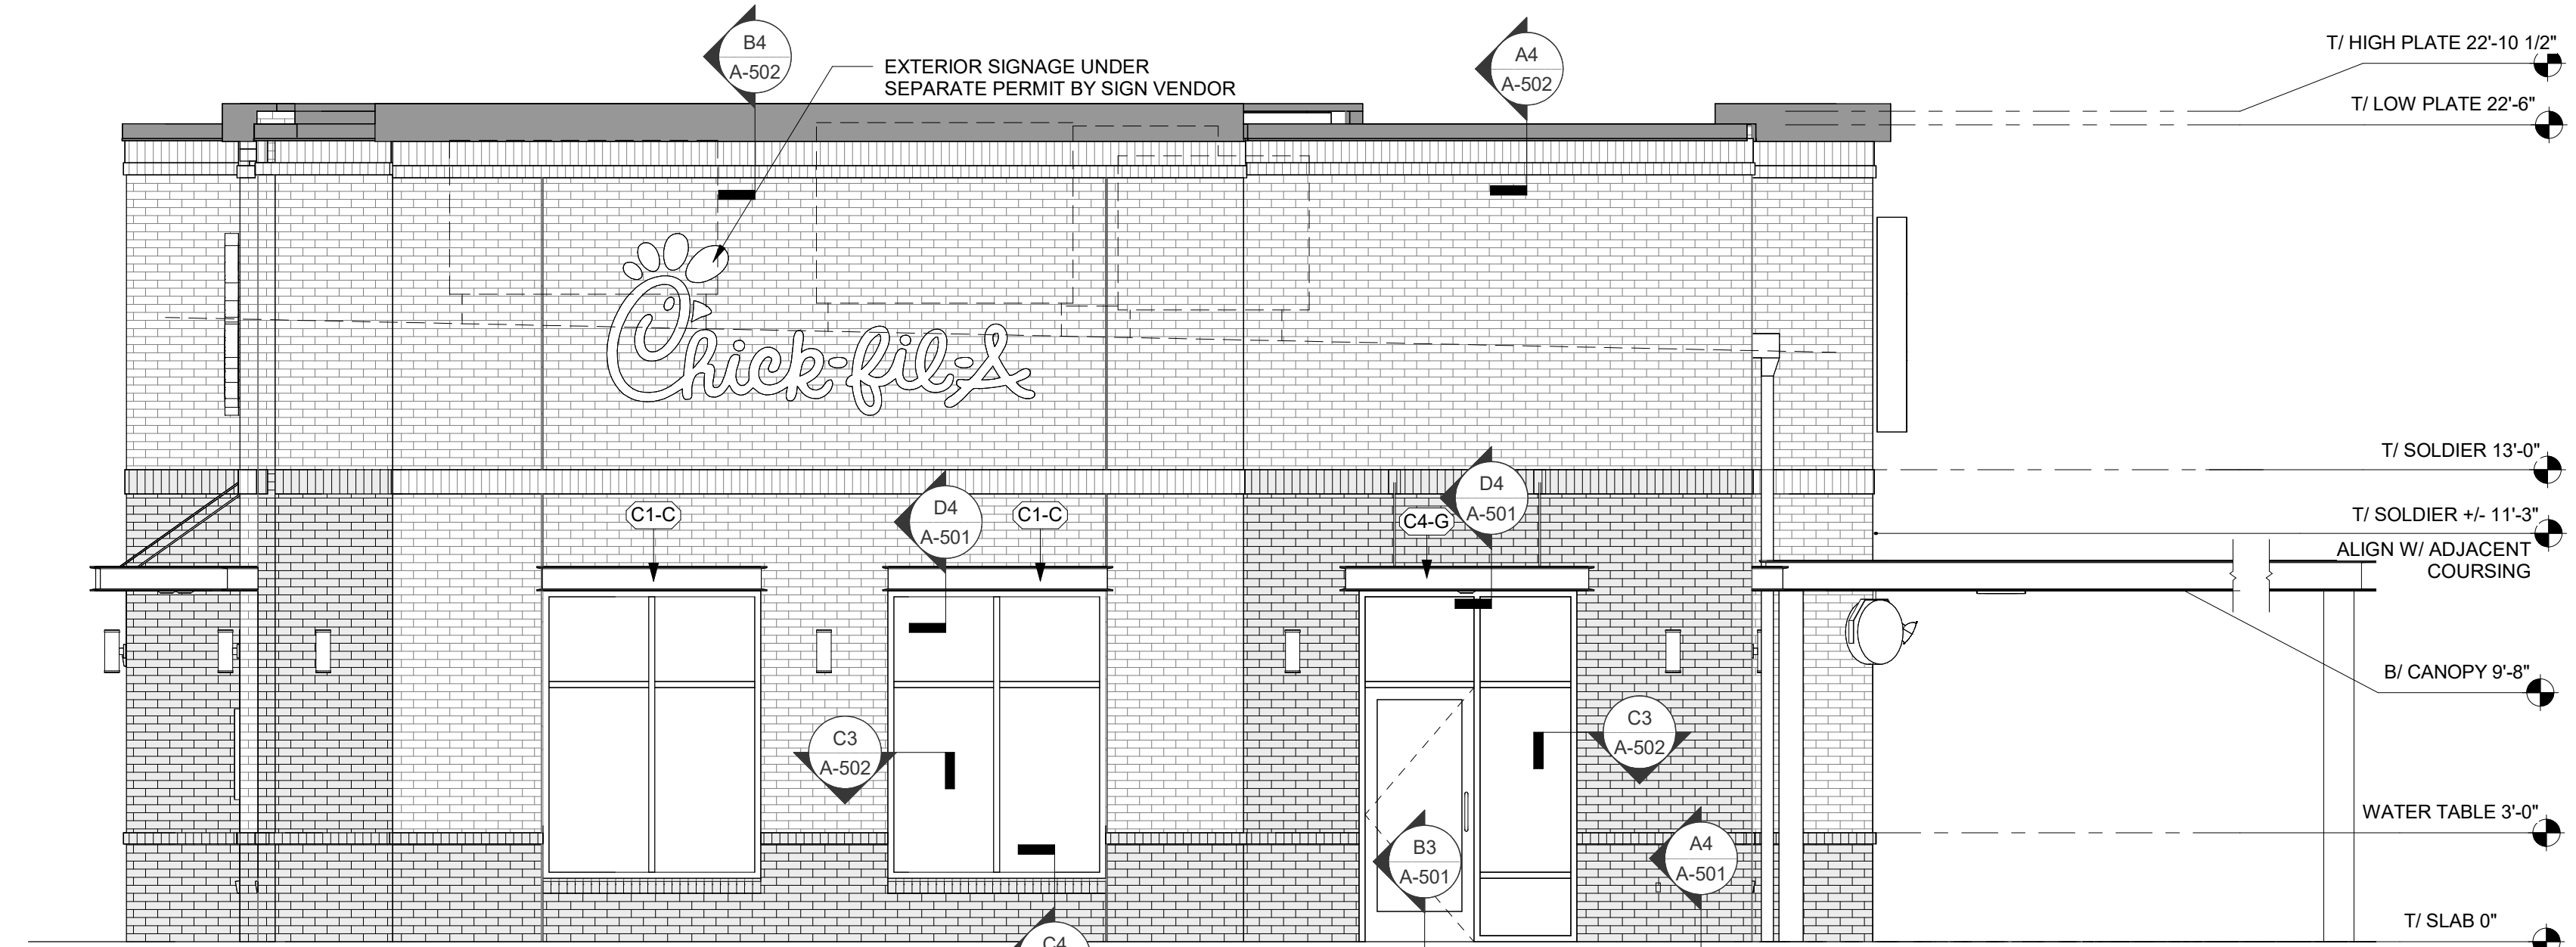

B2 EXTERIOR ELEVATION - EAST
1/4" = 1'-0"

ATTACHED CANOPY SCHEDULE						
Mark	Description	Count	Overall Width	Overall Depth	Tie Back Mounting (Offset From Top)	Integral Lighting
C1-C	Exterior Canopy	9	6'-4"	1'-0"	No	No
C3-A	Exterior Canopy	1	9'-0"	5'-0"	2'-6"	Yes
C4-A	Exterior Canopy	1	5'-0"	4'-0"	2'-4"	Yes
C4-G	Exterior Canopy	1	7'-0"	4'-0"	2'-4"	Yes
C4-L	Exterior Canopy	1	28'-0"	4'-0"	2'-4"	Yes
Grand total		13				

GENERAL NOTES
1. ALL SIGNAGE PROVIDED BY OTHERS UNDER SEPARATE PERMIT.
2. RE: SHEET A-201 FLOOR PLAN AND A-801 WINDOW LEGEND FOR STOREFRONT AND GLAZING INFORMATION

APPROVED BRICK ALTERNATES (SEE NATIONAL ACCOUNTS LIST FOR CONTACT INFORMATION)					
FINISH	MANUFACTURER	MODEL	MORTAR	PLANT LOCATION	PREFERRED REGION(S)
BR-A (PRIMARY BRICK)					
BR-02	ACME BRICK	PALOMA GRAY	ARGOS, SAN TAN	ELGIN, TX	SOUTHWEST
BR-18	MUTUAL MATERIALS	IMPERIAL GRAY	ARGOS, SAN TAN	MICA, WA	WEST
BR-20	GLEN-GERY	KHAKI MATT	ARGOS, SAN TAN	CHESWICK, PA	ATLANTIC, NORTHEAST, MIDWEST
BR-30	CHEROKEE BRICK	LIGHT GRAY SMOOTH	ARGOS, SAN TAN	MACON, GA	SOUTHEAST
BR-B (ACCENT BRICK)					
BR-03	ACME BRICK	RUSTIC WHITE	ARGOS, SAN TAN	MALVERN, AR	SOUTHWEST
BR-19	MUTUAL MATERIALS	DESERT WHITE	ARGOS, SAN TAN	MICA, WA	WEST
BR-26	GLEN-GERY	WHITEHALL	ARGOS, SAN TAN	CHESWICK, PA	ATLANTIC, NORTHEAST, MIDWEST
BR-31	CHEROKEE BRICK	OATMEAL SMOOTH	ARGOS, SAN TAN	MACON, GA	SOUTHEAST

FINISH SCHEDULE - EXTERIOR					
MARK	DESCRIPTION	MANUFACTURER	MODEL NAME	MODEL NUMBER	COLOR
BR-A	BRICK VENEER (PRIMARY)	*	MODULAR	*	*
BR-B	BRICK VENEER (ACCENT)	*	MODULAR	*	*
CP-1	CANOPY METAL FASCIA	*	DURA COAT	DC19ST-2703	DARK BRONZE
CP-2	CANOPY METAL DECK	*	DURA COAT	DC19ST-2703	DARK BRONZE
EC-1	PARAPET WALL COPING	DUROLAST / EXCEPTIONAL METALS	SHER-CRYL HIGH PERFORMANCE ACRYLIC #B66-350	SW 2807	ROCKWOOD
PT-100	EXTERIOR PAINT	SHERWIN WILLIAMS	SHER-CRYL HIGH PERFORMANCE ACRYLIC #B66-350	SW 2807	ROCKWOOD
PT-113	EXTERIOR PAINT	SHERWIN WILLIAMS	SHER-CRYL HIGH PERFORMANCE ACRYLIC #B66-350	SW Bronzetone	DARK BRONZE
ST-1	STOREFRONT	YKK	YES 45TU		DARK BRONZE (MATT)

CANOPY NOTES:

BUILDING MOUNTED CANOPIES

- 8" THICK CANOPY
- KYNAR FINISH OF STRUCTURE, FASCIA, & DECKING TO MATCH (CP-1)

COLUMN MOUNTED CANOPIES

- 10" THICK CANOPY
- FINISH OF STRUCTURE TO BE (CP-1)
- FINISH OF DECKING TO BE (CP-2)

LEGEND

BR-B

BR-A

EC-1

EXPANSION JOINT, SEALANT COLOR TO MATCH MORTAR COLOR, RE: SPECIFICATIONS

CARD READER BY SECURITY VENDOR - RE: ELEC

SCUPPER - (PT-113) SEE A2/A-503

DOWNSPOUT - (PT-113) SEE A4/A-503

MDP - (PT-113) RE: ELECTRICAL

OIL EXTRACTION PORT ACCESS BOX

CO2 FILL BOX - RE: KITCHEN

LIGHT FIXTURE - RE: ELECTRICAL

CT CABINET - (PT-113) RE: ELECTRICAL

ISSUE FOR CONSTRUCTION

Chick-fil-A
5200 Buffington Road
Atlanta, Georgia
30349-2998

CHIPMAN DESIGN
ARCHITECTURE INC
1350 E TOUHY AVE
FIRST FLOOR EAST
DES PLAINES, IL 60018
TEL: 847.298.6900

I HEREBY CERTIFY THAT THESE PLANS HAVE BEEN PREPARED BY ME AND OR UNDER MY DIRECT SUPERVISION AND TO THE BEST OF MY KNOWLEDGE, THE SAME COMPLY WITH APPLICABLE LAWS, RULES, CODES AND ORDINANCES OF Lee's Summit, MO RELATING TO STRUCTURES AND BUILDINGS.

CHICK-FIL-A
Oldham Village FSU
SW Corner Hwy 50 & MO State Rte 291
Lee's Summit, MO 64081

FSR#05248
BUILDING TYPE / SIZE: P14 LSR BS
RELEASE: 24.08

REVISION SCHEDULE

NO.	DATE	DESCRIPTION
1	11/19/24	ISSUE FOR PERMIT
1	TBD	ISSUE FOR CONSTRUCTION

CONSULTANT PROJECT # 23-3906.00
PRINTED FOR ISSUE FOR CONSTRUCTION
DATE 11/18/24
DRAWN BY ZJ
CHECKED BY JF
Information contained on this drawing and in all digital products for above named project may not be reproduced in any manner without express written or verbal consent from authorized project representatives.
EXTERIOR ELEVATIONS
SHEET
SHEET NUMBER
A-301