

FIRE ALARM PLAN NOTES

- 1 120VAC (BY OTHERS)
- 2 HOME RUN TO RPS

DRAWING INDEX

- FA.100 COVER SHEET
- FA.101 FIRE ALARM FLOOR PLAN
- FA.600 PROJECT CALCULATIONS & LINE DIAGRAM

APPLICABLE CODES

- NFPA 70 – NATIONAL ELECTRIC CODE (2017)
- NFPA 72 – NATIONAL FIRE ALARM & SIGNALING CODE (2016)
- NFPA 101 – LIFE SAFETY CODE (2018)
- INTERNATIONAL FIRE CODE – 2018
- INTERNATIONAL BUILDING CODE – 2018
- CONSTRUCTION: IIB. OCCUPANCY: S–1, B, F–1

SCOPE OF WORK:

AFP TO INSTALL A FIRE SPRINKLER MONITORING SYSTEM.

SYSTEM MONITORED BY A REMOTE SUPERVISING STATION

PER NFPA 72 26.5 (2016)

R1 – AHJ COMMENTS. ADD NOTIFICATION.

ABBREVIATIONS:

- WP = WEATHER RESISTANT. ETR = EXISTING TO REMAIN.
- ROR = RATE OF RISE. RCP = REFLECTED CEILING PLAN.
- ER = EXISTING TO BE RELOCATED. SHOWN IN NEW LOCATION.
- NIC = NOT IN CONSTRUCTION. TI = TENANT IMPROVEMENT.

FIRE ALARM SYMBOLS		
ICON	DESCRIPTION	MOUNTING REQUIREMENTS
	FIRE ALARM CONTROL UNIT	SURFACE MOUNTED ENCLOSURE PROVIDED, TOP 72" AFF; CONDUIT TO CEILING
	FIRE ALARM REMOTE ANNUNCIATOR	4" SQUARE, 1-1/2" STANDARD BOX, W/ SINGLE MUD RING; 60" AFF; CONDUIT TO CEILING
	CELLULAR COMMUNICATOR	SURFACE MOUNTED ENCLOSURE PROVIDED, TOP 72" AFF; CONDUIT TO FACU
	REMOTE POWER SUPPLY PANEL	SURFACE MOUNTED ENCLOSURE PROVIDED, TOP 72" AFF; CONDUIT TO CEILING
	PHOTO SMOKE DETECTOR	4" SQUARE, 1-1/2" STANDARD BOX W/ SINGLE MUD RING; NO HIGHER THAN 30" AFF
	THERMAL DETECTOR	4" SQUARE, 1-1/2" STANDARD BOX W/ SINGLE MUD RING; NO HIGHER THAN 30" AFF
	PHOTO SMOKE DUCT DETECTOR	INSTALL PER MANUFACTURER SPECIFICATIONS
	MANUAL PULL STATION	4" SQUARE, 1-1/2" STANDARD BOX W/ SINGLE MUD RING; 48" AFF & 5" FROM DOOR; CONDUIT TO CEILING
	SINGLE MONITOR MODULE	4" SQUARE, 2-1/8" DEEP BOX; CONDUIT TO CEILING
	DUAL MONITOR MODULE	4" SQUARE, 2-1/8" DEEP BOX; CONDUIT TO CEILING
	DUAL RELAY MODULE	4" SQUARE, 2-1/8" DEEP BOX; CONDUIT TO CEILING
	ALARM STROBE, CANDELA SHOWN	WALL MOUNTED, 80"-96" AFF OR (C) = CEILING MOUNTED; 4" SQUARE, 1-1/2" STANDARD BOX W/ SINGLE MUD RING
	ALARM H/S, CANDELA SHOWN	WALL MOUNTED, 80"-96" AFF OR (C) = CEILING MOUNTED; 4" SQUARE, 1-1/2" STANDARD BOX W/ SINGLE MUD RING
	END OF LINE RESISTOR PROVIDED BY CONTROL/DEVICE	INSTALL AT THE LAST DEVICE OF THAT CIRCUIT
	SPRINKLER FLOW SWITCH BY OTHERS	HANDY BOX INSTALLED ON SWITCH; THEN INSTALL 1/2" FLEX CONDUIT TO 4" SQUARE, 2-1/8" DEEP BOX ON WALL
	SPRINKLER TAMPER SWITCH BY OTHERS	HANDY BOX INSTALLED ON SWITCH; THEN INSTALL 1/2" FLEX CONDUIT TO 4" SQUARE, 2-1/8" DEEP BOX ON WALL
	POST INDICATOR VALVE BY OTHERS	1/2" WATERTIGHT FLEX CONDUIT FROM SWITCH TO WEATHERPROOF SINGLE GANG BOX ON U.G. CONDUIT
	KITCHEN HOOD SUPPRESSION SYSTEM - BY OTHERS	4" SQUARE, 2-1/8" DEEP BOX; CONDUIT TO CEILING
	EXISTING 240VAC MAGNETIC LOCK WITH SPST POWERED RELAY	DOOR FRAME MOUNTED, OPPOSITE OF DOOR SWING
	JUNCTION OF FIRE ALARM CABLES	4" SQUARE, 2-1/8" DEEP BOX, BLANK COVER; CONDUIT TO CEILING

NOTE: NOT ALL SYMBOLS APPLY TO CURRENT PROJECT

SEQUENCE OF OPERATION MATRIX									
	ALARM AT FACU	TROUBLE AT FACU	SUPERVISORY AT FACU	WALL MOUNTED ANNUNCIATOR/ALARM BOXES	HWAC / RTU SHUTDOWN	STATUS SENT TO OFF-SITE MONITORING	ELEVATOR PHASE 1 RECALL	ELEVATOR EQUIPMENT SHUNT TRIP	
FIRE ALARM INPUTS									
1	MANUAL PULL STATION	X		X	X	X			
2	WATER FLOW	X		X	X	X			
3	SMOKE DETECTOR	X		X	X	X			
4	HEAT DETECTOR	X		X	X	X			
5	ELEVATOR LOBBY SMOKE(S)	X		X	X	X	X		
6	ELEVATOR EQUIPMENT ROOM SMOKE	X		X	X	X	X		
7	ELEVATOR EQUIPMENT ROOM HEAT	X		X	X	X	X	X	
8	ELEVATOR SHAFT HEAT	X		X	X	X	X	X	
9	ELEVATOR SHAFT SMOKE	X		X	X	X	X	X	
10	KITCHEN HOOD / ANSUL	X		X	X	X			
SUPERVISORY ALARM INPUTS									
1	DUCT DETECTOR			X		X	X		
2	TAMPER SWITCH			X		X			
3	CARBON MONOXIDE DETECTOR			X		X			
TROUBLE CONDITIONS									
1	OPEN CIRCUIT		X				X		
2	SHORT CIRCUIT		X				X		
3	GROUND FAULT		X				X		
4	BAD DEVICE, DIRTY DEVICE, NO ANSWER		X				X		
5	LOW BATTERY		X				X		
6	MAIN POWER FAIL		X				X		


NOTE: NOT ALL CONDITIONS APPLY TO CURRENT PROJECT.

FUNCTIONAL MATRIX

ALLIANCE FIRE PROTECTION
FIRE ALARM SYSTEM

FLEX SPACE -
BUILDING B

LEE'S SUMMIT, MO

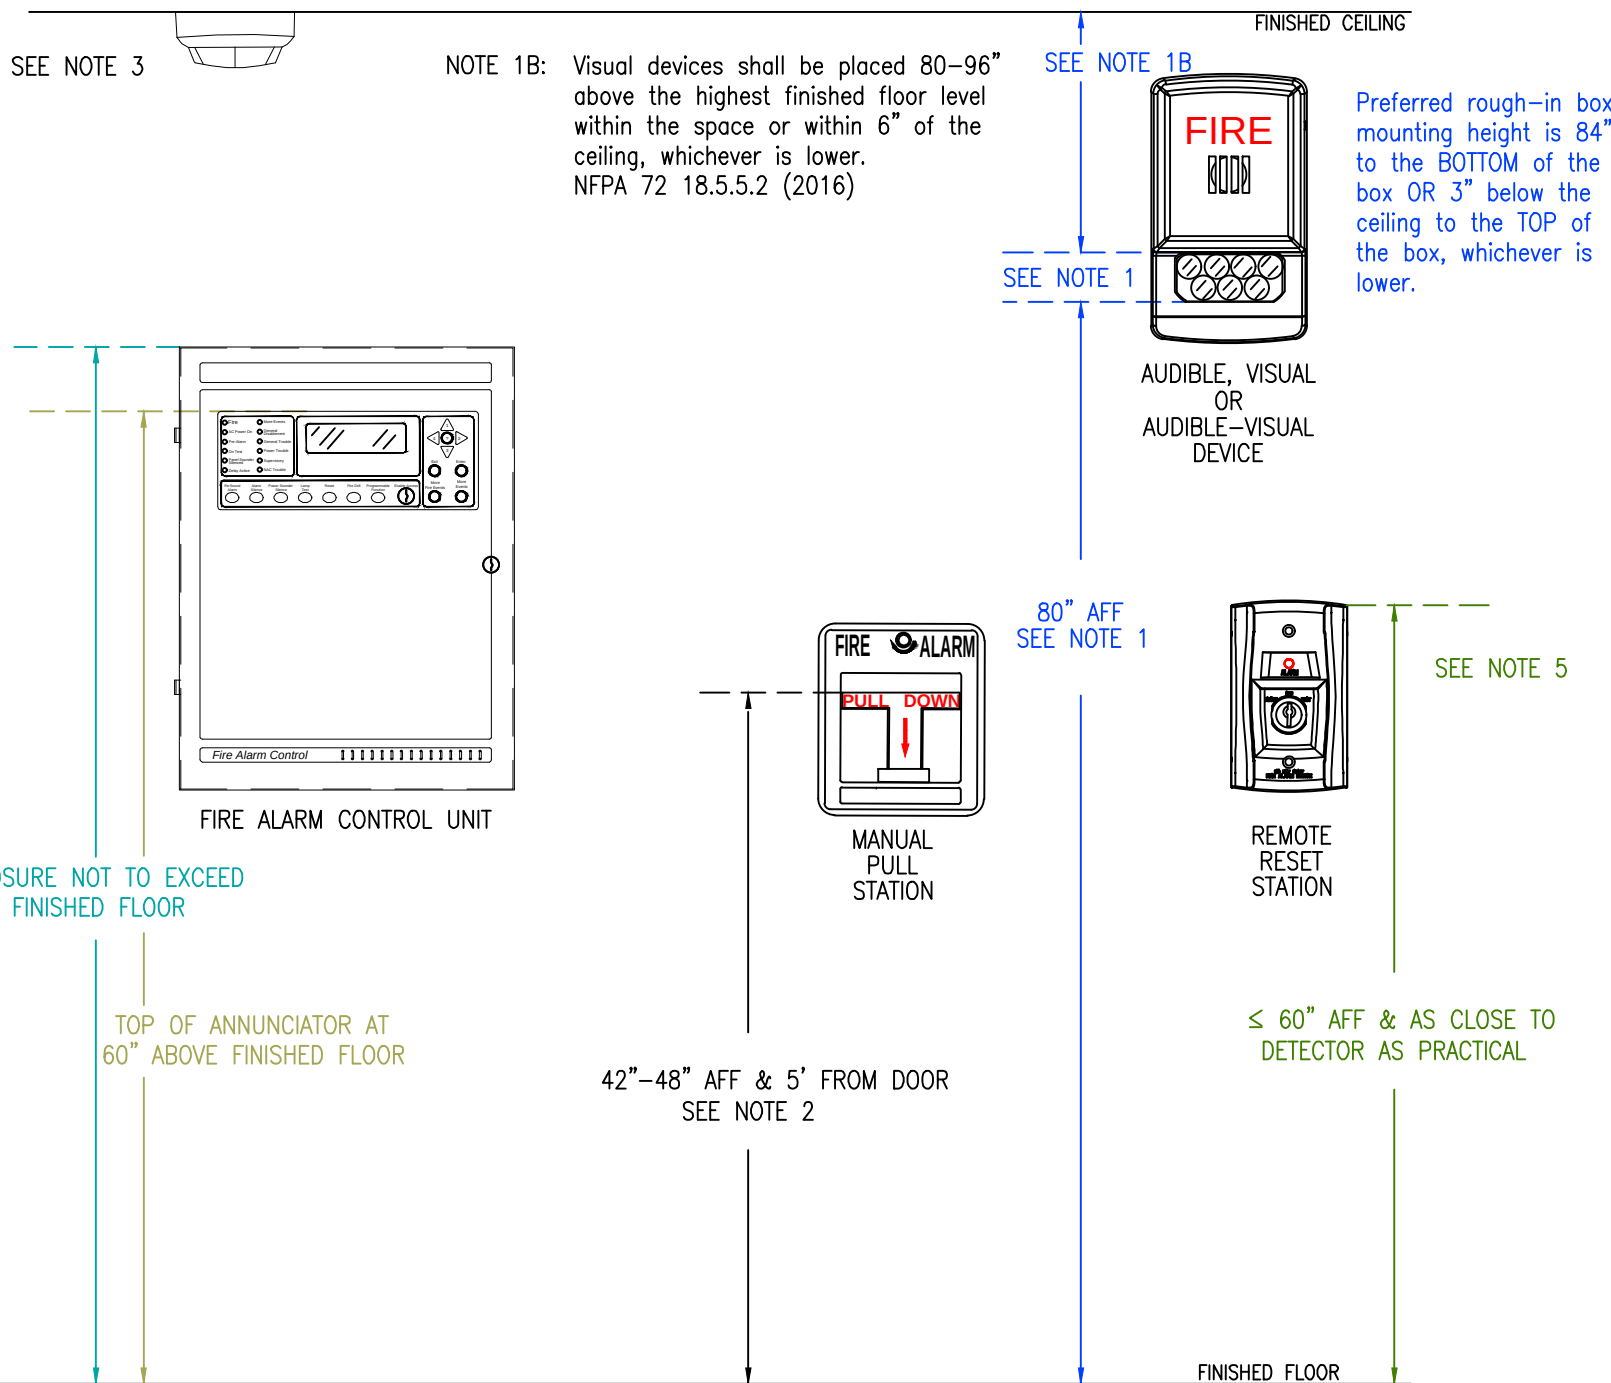

RECOMMENDED MOUNTING DETAIL
NOT TO SCALE


FIRE ALARM GENERAL NOTES

- WALL MOUNTED APPLIANCES SHALL BE MOUNTED SUCH THAT THE ENTIRE LENS IS NOT LESS 80" AND NOT GREATER THAN 96" ABOVE THE FINISHED FLOOR.
NFPA 72 18.5.5.1 (2016)
- MANUAL FIRE ALARM BOXES SHALL BE LOCATED WITHIN 5' OF EXIT DOORWAY.
NFPA 72 17.14.8.4 (2016)
–THE OPERABLE PART OF A MANUALLY ACTUATED ALARM INITIATING DEVICE SHALL BE NOT LESS THAN 42" AND NOT MORE THAN 48" FROM THE FINISHED FLOOR.
NFPA 72 17.14.5 (2016)
- IF THE INTENT IS TO INITIATE ACTION WHEN SMOKE/FIRE THREATENS A SPECIFIC OBJECT, THE DETECTOR SHALL BE PERMITTED TO BE INSTALLED IN CLOSE PROXIMITY TO THAT OBJECT.
NFPA 72 17.4.8 (2016)
A: IN HIGH-CEILING AREAS, DETECTION SHOULD BE PLACED ON THE WALL ABOVE AND WITHIN 60" OF THE PROTECTED ITEM.
NFPA 72 A17.4.8 (2016)
- ALL WIRING IN OPEN CEILING TO BE RUN PARALLEL AND PERPENDICULAR TO BUILDING STRUCTURE.
WIRING SHOULD BE CONCEALED FROM VIEW AS BEST POSSIBLE.
- WHERE DUCT SMOKE DETECTORS ARE NOT RESETTABLE FROM THE PROTECTED PREMISES FIRE ALARM SYSTEM, A LISTED ALARM/SUPERVISORY INDICATOR WITH INTEGRAL RESET SWITCH SHALL BE PROVIDED IN AN ACCESSIBLE LOCATION.
NFPA 72 23.8.5.4.6.4 (2016)


WIRING LEGEND

- 18/2 NON SHIELDED (PLENUM RATED) SLC
- 16/2 NON SHIELDED (PLENUM RATED) NAC
- 16/2 NON SHIELDED (PLENUM RATED) 24V
- 18/4 NON SHIELDED (PLENUM RATED) ANN

SIGNAL LINE CIRCUIT
DEVICE ADDRESS KEY

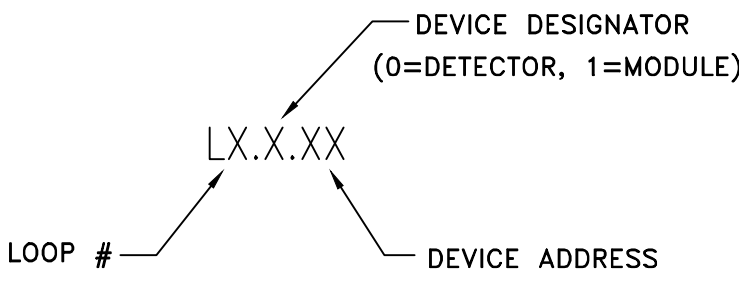

NOTIFICATION DEVICE ADDRESS KEY

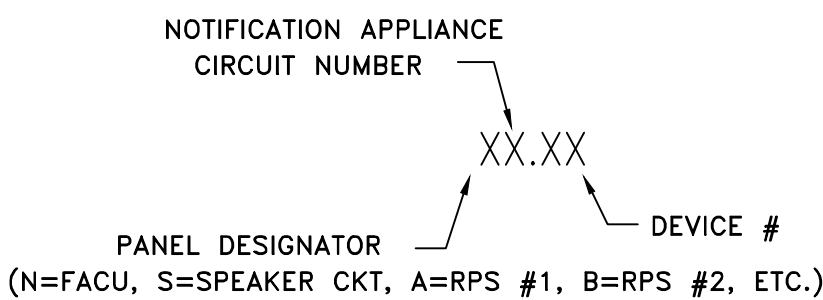

This information is the property of
ALLIANCE FIRE PROTECTION.
It is submitted in confidence and is
not to be disclosed or used without
written permission.

AHJ
LEE'S SUMMIT, MO
Designer NICET Level III
TROY KOEHN
Scale
AS INDICATED
Job Number
42339854
Date
07/25/2025
Description
FIRE ALARM
System Type
VES / ELITE RS

Revisions
AHJ COMMENTS 08/25

AHJ STAMP

Design Professional of Record
09/08/2025

Alliance
FIRE PROTECTION

130 W 9th Ave, Suite 101
North Kansas City, MO 64116
PH: 913-888-0647 FAX: 913-888-0618

FLEX SPACE – BUILDING B
FIRE ALARM
60 SE THOMPSON DRIVE
LEE'S SUMMIT, MO 64081
COVER PAGE

Sheet Number
FA.100.R1

This information is the property of
ALLIANCE FIRE PROTECTION.
It is submitted in confidence and is
not to be disclosed or used without
written permission.

AHJ
LEE'S SUMMIT, MO
Designer NICET Level III
TROY KOEHN
Scale
AS INDICATED
Job Number
42339854
Date
07/25/2025
Description
FIRE ALARM
System Type
VES / ELITE RS

Revisions
AHJ COMMENTS 08/25

AHJ STAMP

Design Professional of Record
09/08/2025





Alliance
FIRE PROTECTION
130 W 9th Ave, Suite 101
North Kansas City, MO 64116
PH: 913-888-0647 FAX: 913-888-0618

FLEX SPACE — BUILDING B
FIRE ALARM
60 SE THOMPSON DRIVE
LEE'S SUMMIT, MO 64081
FLOOR PLAN

Sheet Number
FA.101.R1

RISER ROOM DETAIL NOT TO SCALE

FA.101 1

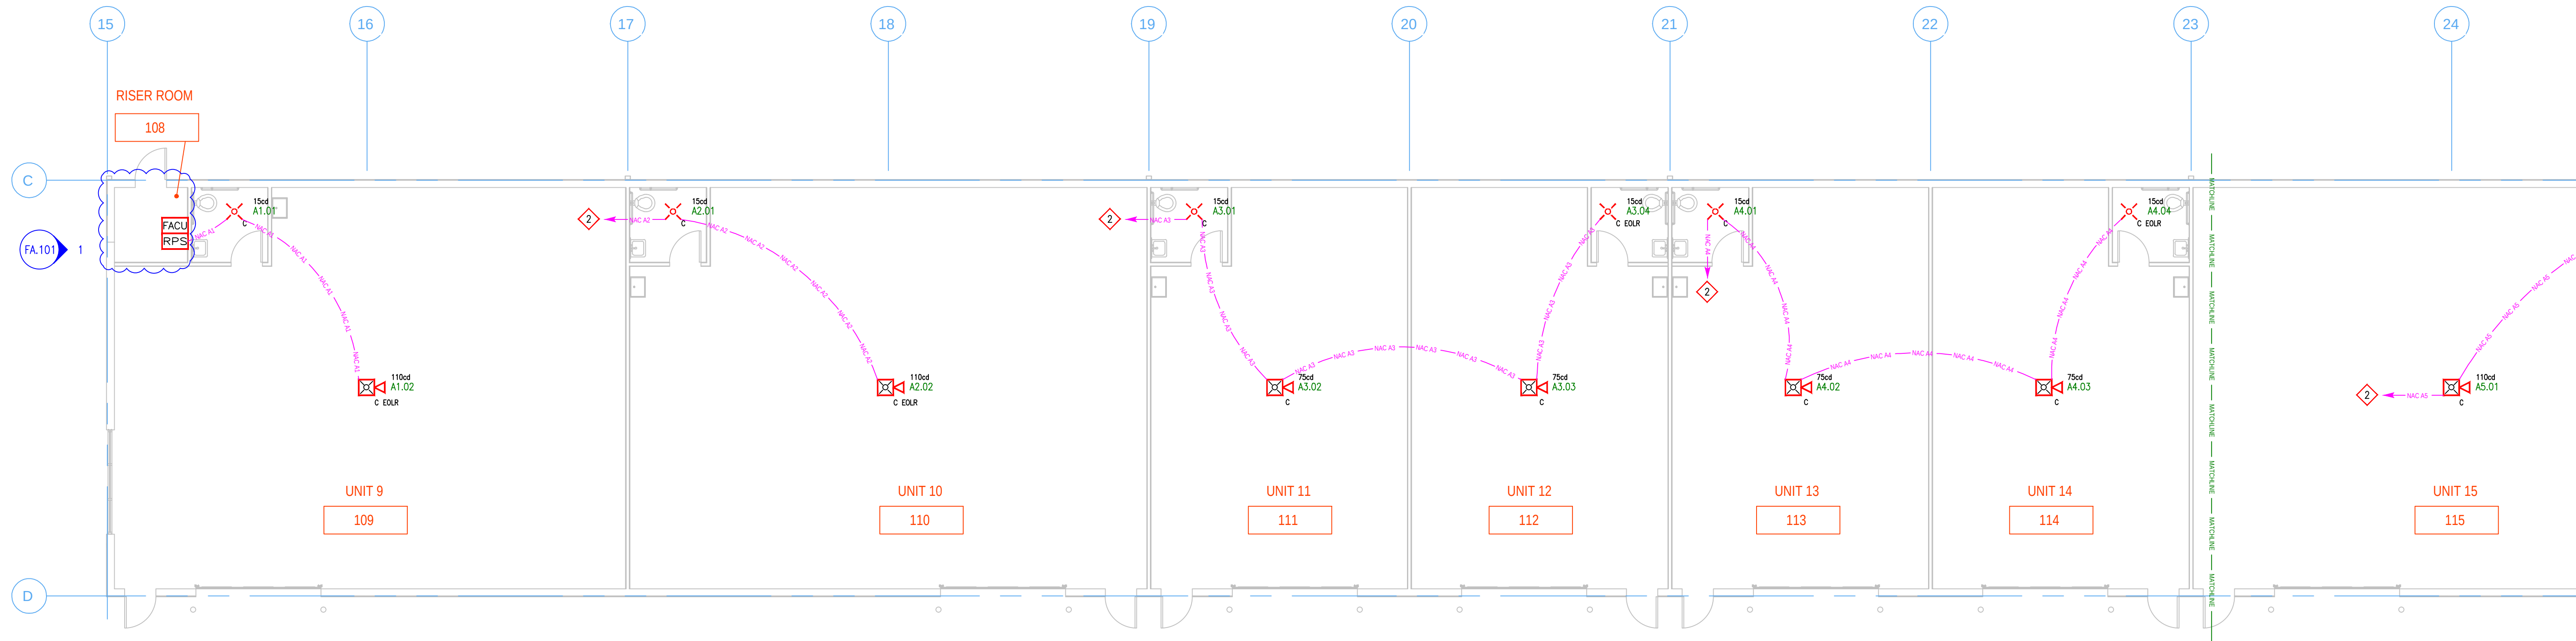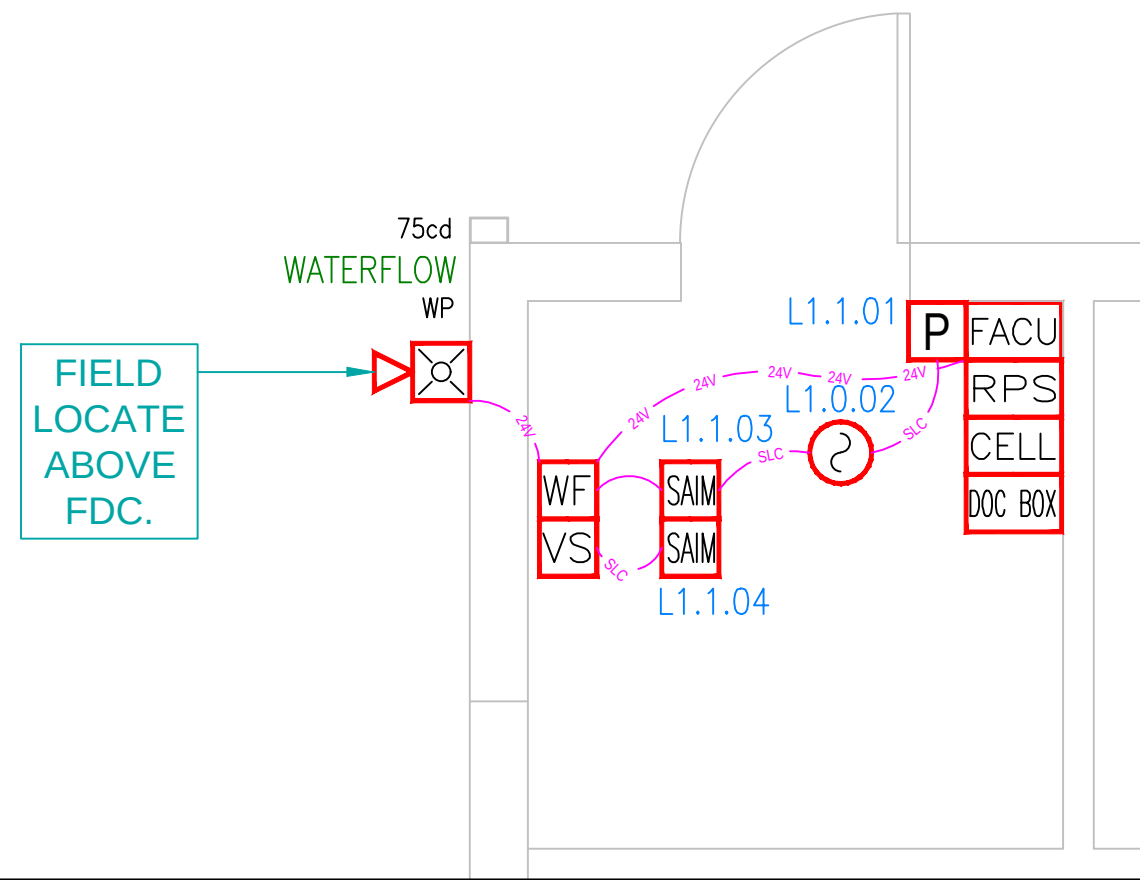

FIRE ALARM PLAN VIEW

SCALE: 0 4' 8' 16' 1/8"=1'-0"

RCP NOT PROVIDED. RR HAVE GYP @ 9' AFF.
UNITS ARE OTS 17' 6" PER ELEVATION.

