



STORE #5035

418 NW CHIPMAN RD, TENANT A

LEE'S SUMMIT, MO 64086

CONTACT INFORMATION

ARCHITECTURE
CSHQ
2696 S COLORADO BLVD STE. 525
DENVER, CO 80222
(303) 362-9164
CONTACT: PEGGY SCHINDLER
EMAIL: PEGGY.SCHINDLER@CSHQ.COM
www.cshqa.com

OWNER
EINSTEIN NOAH RESTAURANT GROUP, INC.
1720 S BELLAIRE STREET, STE. SKYBOX
DENVER, CO 80222
(845) 242-0462
CONTACT: STUART FRANCIS
EMAIL: stuart.francis@bagelbrands.com

ELECTRICAL
KVA CONSULTING
JOHN TINSLEY, P.E.
19600 E PARKER SQUARE DRIVE, B100
PARKER, CO 80134
(303) 646-4770

LANDLORD
STAR DEVELOPMENT
244 W. MILL ST., STE 101
LIBERTY, MO 64068
(816) 781-3322
CONTACT: MATTHEW IWAY
EMAIL: matt@stardevcorp.com
DIRECT: (816) 831-1797

PLUMBING / MECHANICAL
KVA CONSULTING
JOHN TINSLEY, P.E.
19600 E PARKER SQUARE DRIVE, B100
PARKER, CO 80134
(303) 646-4770

DRAWING INDEX

GENERAL
G00 TITLE SHEET
G21 EGRESS PLAN
G22 ARCHITECTURAL SPECS
G23 ARCHITECTURAL SPECS
G24 ARCHITECTURAL SPECS
G25 ARCHITECTURAL SPECS

ARCHITECTURAL
A21 FLOOR PLAN
A22 WALL TYPES & DETAILS
A23 MILLWORK & BLOCKING PLAN
A31 CEILING PLAN
A42 ENLARGED PLANS
A82 DOOR & WINDOW SCHEDULES
A90 WALL GRAPHICS SCHEDULE
A91 PERSPECTIVES

INTERIORS
I11 FLOOR FINISH PLAN
I12 FINISH SCHEDULE
I51 INTERIOR ELEVATIONS
I52 INTERIOR ELEVATIONS
I53 INTERIOR ELEVATIONS

FIXTURES - EQUIPMENT
Q11 EQUIPMENT PLAN
Q12 EQUIPMENT SCHEDULE
Q13 EQUIPMENT SCHEDULE
Q21 ELECTRICAL ELEVATIONS

PLUMBING
P1.0 GAS PLANS
P0.0 PLUMBING NOTES & SCHEDULES
P0.1 PLUMBING DETAILS
P1.0 PLUMBING WATER PLANS
P2.0 PLUMBING WASTE PLANS

ELECTRICAL
E0.0 ELECTRICAL ONE-LINE, NOTES, & SCHEDULES
E1.0 POWER PLAN
E2.0 LIGHTING PLAN
EN0 ENERGY COMPLIANCE DOCUMENTS
EN1 ENERGY COMPLIANCE DOCUMENTS

MECHANICAL
M0.0 MECHANICAL NOTES & SCHEDULES
M0.1 MECHANICAL DETAILS
M1.0 MECHANICAL PLANS

SCOPE OF WORK

THIS PROJECT IS A TENANT IMPROVEMENT EFFORT FOR AN EXISTING SHELL SPACE FOR A NEW RESTAURANT USE LEASE SPACE

THE WORK WILL CONSIST OF ARCHITECTURAL, MECHANICAL, ELECTRICAL, AND PLUMBING WORK FOR:

- DINING AREA
- NEW MILLWORK PIECES
- NEW FINISHES
- SERVICE AREA
- NEW FINISHES
- NEW MENU BOARDS
- NEW P.O.S. SYSTEM
- KITCHEN
- NEW EQUIPMENT
- NEW SERVICE LINE EQUIPMENT
- FINAL CONNECTIONS TO EXISTING CORE & SHELL SERVICE UTILITIES



STEVEN BRUCE WAKEMAN, ARCHITECT
100 HOWE AVENUE SUITE 270N
SACRAMENTO, CA 95825
(916) 231-0881 • FAX (916) 231-0887
www.cshqa.com

100 HOWE AVENUE, SUITE 270N
SACRAMENTO, CA 95825
(916) 231-0881
www.cshqa.com

EINSTEIN BROS BAGELS
LEE'S SUMMIT, MO 64086
CSHQ

PERMIT SET

PROJECT: 25154.000 DATE: 12-11-2025
DRAWN: MDG CHECKED: PS/JG

REVISED: 1 AGENCY COMMENTS 01/22/2026

TITLE SHEET

SHEET: G00
ORIGINAL SHEET SIZE: 24" x 36"


RESPONSIBILITY MATRIX

NOTE: SEE EQUIPMENT SCHEDULE FOR DIVISION OF EQUIPMENT ORDER, SUPPLY AND INSTALLATION RESPONSIBILITY.
G.C. TO COORDINATE RESPONSIBILITY MATRIX WITH TENANT REPRESENTATIVE/ C.M.
LL=LANDLORD, T=TENANT, G.C.=TENANT'S GENERAL CONTRACTOR, EX=EXISTING UNLESS NOTED OTHERWISE, ALL WORK SHOWN IN THESE DRAWINGS SHALL BE THE RESPONSIBILITY OF THE GENERAL CONTRACTOR OF RECORD.

FLOOR WORK & DEMO	FLOOR COVERING	EXTERIOR WALLS / STORE FRONT	DEMISING WALLS	INTERIOR PARTITIONS	FURNISHINGS	SIGNAGE	HVAC	PLUMBING	ELECTRICAL	FIRE PROTECTION
SMOOTH, LEVEL CONCRETE FLOOR WITH ADA TRANSITION REQUIREMENTS	G.C.	EX	EX/G.C.	G.C.	VENDOR	VENDOR	EX	EX	EX	N/A
SAW CUT SLAB FOR NEW IN-FLOOR PLUMBING FIXTURES	G.C.	EX	EX/G.C.	G.C.	VENDOR	VENDOR	EX	EX	EX	N/A
REPAIR, LEVEL AND SLOPE FINISHES AND TRANSITIONS	G.C.	EX	EX/G.C.	G.C.	VENDOR	VENDOR	EX	EX	EX	N/A
QUARRY TILE, BASE AND GROUT & TRANSITIONS	G.C.	EX	EX/G.C.	G.C.	VENDOR	VENDOR	EX	EX	EX	N/A
CERAMIC TILE, BASE AND GROUT & TRANSITIONS	G.C.	EX	EX/G.C.	G.C.	VENDOR	VENDOR	EX	EX	EX	N/A
DIAMOND PLATE BASE	G.C.	EX	EX/G.C.	G.C.	VENDOR	VENDOR	EX	EX	EX	N/A
WATERPROOF MEMBRANE	G.C.	EX	EX/G.C.	G.C.	VENDOR	VENDOR	EX	EX	EX	N/A
CONCRETE STAIN / DYE	G.C.	EX	EX/G.C.	G.C.	VENDOR	VENDOR	EX	EX	EX	N/A
FURRING AND INSULATION	EX	EX	EX/G.C.	G.C.	VENDOR	VENDOR	EX	EX	EX	N/A
2 SEPARATE ENTRY/ EXIT DOORS AND HARDWARE	EX	EX	EX/G.C.	G.C.	VENDOR	VENDOR	EX	EX	EX	N/A
SERVICE/ EXIT DOOR AND HARDWARE	EX	EX	EX/G.C.	G.C.	VENDOR	VENDOR	EX	EX	EX	N/A
ALUMINUM STOREFRONT AND GLAZING (1" INSULATED GLASS)	EX	EX	EX/G.C.	G.C.	VENDOR	VENDOR	EX	EX	EX	N/A
GYPSPUM BOARD	EX	EX	EX/G.C.	G.C.	VENDOR	VENDOR	EX	EX	EX	N/A
6" METAL STUD FRAMING	EX	EX	EX/G.C.	G.C.	VENDOR	VENDOR	EX	EX	EX	N/A
INSULATION, GYP. BD., TAPED, SANDED AND READY TO RECEIVE TENANT FINISHES (FIRE RATING IF APPLICABLE)	EX/G.C.	EX	EX/G.C.	G.C.	VENDOR	VENDOR	EX	EX	EX	N/A
U.L. PENETRATION CAULKING AT RATED WALLS	G.C.	EX	EX/G.C.	G.C.	VENDOR	VENDOR	EX	EX	EX	N/A
FRAMING, PLYWOOD BLOCKING AND GYP. BD.	G.C.	EX	EX/G.C.	G.C.	VENDOR	VENDOR	EX	EX	EX	N/A
F.R.P. PANELS, WAINSCOTS, AND TILE WALL	G.C.	EX	EX/G.C.	G.C.	VENDOR	VENDOR	EX	EX	EX	N/A
WATERPROOF MEMBRANE	G.C.	EX	EX/G.C.	G.C.	VENDOR	VENDOR	EX	EX	EX	N/A
SERVICE LINE PONY WALL	VENDOR	EX	EX/G.C.	G.C.	VENDOR	VENDOR	EX	EX	EX	N/A
SNEEZE GUARD	G.C.	EX	EX/G.C.	G.C.	VENDOR	VENDOR	EX	EX	EX	N/A
DIAMOND PLATE	G.C.	EX	EX/G.C.	G.C.	VENDOR	VENDOR	EX	EX	EX	N/A
STAINLESS STEEL CAP	G.C.	EX	EX/G.C.	G.C.	VENDOR	VENDOR	EX	EX	EX	N/A
STAINLESS STEEL WALL FINISH	G.C.	EX	EX/G.C.	G.C.	VENDOR	VENDOR	EX	EX	EX	N/A
PAINTING OR STAINING	G.C.	EX	EX/G.C.	G.C.	VENDOR	VENDOR	EX	EX	EX	N/A
RECLAIMED WOOD	G.C.	EX	EX/G.C.	G.C.	VENDOR	VENDOR	EX	EX	EX	N/A
GYPSPUM BOARD CEILING AND SOFFIT	G.C.	EX	EX/G.C.	G.C.	VENDOR	VENDOR	EX	EX	EX	N/A
LAY-IN CEILING WITH SUSPENSION SYSTEM	G.C.	EX	EX/G.C.	G.C.	VENDOR	VENDOR	EX	EX	EX	N/A
DOORS, FRAMES AND HARDWARE	G.C.	EX	EX/G.C.	G.C.	VENDOR	VENDOR	EX	EX	EX	N/A
WALL GRAPHICS (GRAFFITI WALL PREP & PAINT)	VENDOR	EX	EX/G.C.	G.C.	VENDOR	VENDOR	EX	EX	EX	N/A
MENU BOARD SOFFIT	G.C.	EX	EX/G.C.	G.C.	VENDOR	VENDOR	EX	EX	EX	N/A
MILLWORK	VENDOR	EX	EX/G.C.	G.C.	VENDOR	VENDOR	EX	EX	EX	N/A
COUNTERS	VENDOR	EX	EX/G.C.	G.C.	VENDOR	VENDOR	EX	EX	EX	N/A
FURNITURE	VENDOR	EX	EX/G.C.	G.C.	VENDOR	VENDOR	EX	EX	EX	N/A
KITCHEN EQUIPMENT	VENDOR	EX	EX/G.C.	G.C.	VENDOR	VENDOR	EX	EX	EX	N/A
OUTDOOR TABLES/ CHAIRS/ UMBRELLAS (F SHOWN)	VENDOR	EX	EX/G.C.	G.C.	VENDOR	VENDOR	EX	EX	EX	N/A
EXTERIOR SIGN (SEPARATE PERMIT)	VENDOR	EX	EX/G.C.	G.C.	VENDOR	VENDOR	EX	EX	EX	N/A
MENU BOARDS	VENDOR	EX	EX/G.C.	G.C.	VENDOR	VENDOR	EX	EX	EX	N/A
WINDOW STENCIL LETTERING	VENDOR	EX	EX/G.C.	G.C.	VENDOR	VENDOR	EX	EX	EX	N/A
EMPLOYEE WASH HANDS (LAVATORY)	VENDOR	EX	EX/G.C.	G.C.	VENDOR	VENDOR	EX	EX	EX	N/A
RESTROOM SIGNAGE	VENDOR	EX	EX/G.C.	G.C.	VENDOR	VENDOR	EX	EX	EX	N/A
ENTRY EMBLEM & HOURS	VENDOR	EX	EX/G.C.	G.C.	VENDOR	VENDOR	EX	EX	EX	N/A
HVAC ROOF TOP UNITS, CURBS AND DROPS	EX	EX	EX/G.C.	G.C.	VENDOR	VENDOR	EX	EX	EX	N/A
ROOF SPACE AND SUPPORT FOR HVAC EQUIPMENT	EX	EX	EX/G.C.	G.C.	VENDOR	VENDOR	EX	EX	EX	N/A
ROOF REPAIRS AND FLASHING (USE LANDLORD'S WARRANTY ROOFING CONTRACTOR)	EX	EX	EX/G.C.	G.C.	VENDOR	VENDOR	EX	EX	EX	N/A
WIRING AND CONNECTIONS	EX	EX	EX/G.C.	G.C.	VENDOR	VENDOR	EX	EX	EX	N/A
TYPE-1 GREASE HOOD, GREASE DUCT AND TYPE-1 EXHAUST FAN (SEPARATE PERMIT)	N/A	N/A	EX	G.C.	VENDOR	VENDOR	EX	EX	EX	N/A
DUCTWORK, DAMPERS AND GRILLES	G.C.	EX	EX/G.C.	G.C.	VENDOR	VENDOR	EX	EX	EX	N/A
THERMOSTATS AND CONTROLS	G.C.	EX	EX/G.C.	G.C.	VENDOR	VENDOR	EX	EX	EX	N/A
TOILET EXHAUST FAN	G.C.	EX	EX/G.C.	G.C.	VENDOR	VENDOR	EX	EX	EX	N/A
CODE COMPLIANT AREA FOR EXHAUST FANS, MAU, ETC.	G.C.	EX	EX/G.C.	G.C.	VENDOR	VENDOR	EX	EX	EX	N/A
SANITARY WASTE LINE TO SPACE	EX	EX	EX/G.C.	G.C.	VENDOR	VENDOR	EX	EX	EX	N/A
GREASE TRAP OR GREASE LINE STUBBED INTO SPACE	EX	EX	EX/G.C.	G.C.	VENDOR	VENDOR	EX	EX	EX	N/A
WATER METER AND SERVICE STUBBED TO PREMISES	EX	EX	EX/G.C.	G.C.	VENDOR	VENDOR	EX	EX	EX	N/A
GAS METER AND SERVICE TO SPACE	EX	EX	EX/G.C.	G.C.	VENDOR	VENDOR	EX	EX	EX	N/A
FINAL CONNECTIONS	G.C.	EX	EX/G.C.	G.C.	VENDOR	VENDOR	EX	EX	EX	N/A
HVAC CONNECTIONS	G.C.	EX	EX/G.C.	G.C.	VENDOR	VENDOR	EX	EX	EX	N/A
GAS PIPING A/C	EX	EX	EX/G.C.	G.C.	VENDOR	VENDOR	EX	EX	EX	N/A
WATER HEATERS	G.C.	EX	EX/G.C.	G.C.	VENDOR	VENDOR	EX	EX	EX	N/A
PLUMBING FIXTURES	G.C.	EX	EX/G.C.	G.C.	VENDOR	VENDOR	EX	EX	EX	N/A
SEPARATELY METERED 400 AMP, 120V/208V, 3 PHASE, 4W SERVICE	EX	EX	EX/G.C.	G.C.	VENDOR	VENDOR	EX	EX	EX	N/A
FLUSH MOUNTED PANEL WITH BREAKERS AND WITH 200 AMP BREAKER PANEL FOR TENANT'S SUB PANEL	EX	EX	EX/G.C.	G.C.	VENDOR	VENDOR	EX	EX	EX	N/A
PHONE DEMARC BOX AND 2" CONDUIT WITH PULL STRINGS FROM DEMARC TO TENANT SPACE	EX	EX	EX/G.C.	G.C.	VENDOR	VENDOR	EX	EX	EX	N/A
PHONE PANEL, EQUIPMENT AND CABLE PULLS	EX	EX	EX/G.C.	G.C.	VENDOR	VENDOR	EX	EX	EX	N/A
LIGHT FIXTURES, MOUNTING ACCESSORIES, AND LAMPS (G.C. PURCHASED)	VENDOR	EX	EX/G.C.	G.C.	VENDOR	VENDOR	EX	EX	EX	N/A
MUSIC SYSTEM AND SPEAKERS	VENDOR	EX	EX/G.C.	G.C.	VENDOR	VENDOR	EX	EX	EX	N/A
EXIT/EMERGENCY LIGHT SYSTEM	G.C.	EX	EX/G.C.	G.C.	VENDOR	VENDOR	EX	EX	EX	N/A
SECURITY CAMERA & ALARM SYSTEM	G.C.	EX	EX/G.C.	G.C.	VENDOR	VENDOR	EX	EX	EX	N/A
P.O.S. CONDUIT, CABLES & JACKS	G.C.	EX	EX/G.C.	G.C.	VENDOR	VENDOR	EX	EX	EX	N/A
P.O.S. EQUIPMENT INSTALLATION	T	EX	EX/G.C.	G.C.	VENDOR	VENDOR	EX	EX	EX	N/A
SPRINKLER SYSTEM PER NFPA INCLUDING 1 DROP PER 150 S.F. W/ CENTRAL BUILDING ALARM SYSTEM & ALL DEVICES, LL TO COORDINATE W/ TENANT REGARDING REQUIRED PROVISIONS (UNDER SEPARATE PERMIT, IF APPLICABLE)	N/A	N/A	EX	G.C.	VENDOR	VENDOR	EX	EX	EX	N/A
MODIFYING EXISTING SPRINKLER SYSTEM (IF APPLICABLE)	N/A	N/A	EX	G.C.	VENDOR	VENDOR	EX	EX	EX	N/A
ALARM SYSTEM - TIE INTO BASE BUILDING ALARM SYSTEM (IF APPLICABLE)	N/A	N/A	EX	G.C.	VENDOR	VENDOR	EX	EX	EX	N/A

ABBREVIATIONS

C	CENTERLINE	LAM	LAMINATE
PERP	PERPENDICULAR	LAV	LAVATORY
SQ	SQUARE	LBS	POUNDS
DIAM	DIAMETER	M.B.	MACHINE BOLT
NUM	NUMBER	M.H.	MANHOLE
EX	EXISTING	M.O.	MASONRY OPENING
FUT	FUTURE	MAX	MAXIMUM
(N)	NEW	MECH	MECHANICAL
(R)	RENOVATE OR RELOCATED	MET	METAL
AT	AT	MFR	MANUFACTURER
AB	AIR CONDITIONING	MIN	MINIMUM
A.A.A.G.	AMERICANS WITH DISABILITIES ACT	MISC	MISCELLANEOUS
A.F.F.	ABOVE FINISH FLOOR	MTD	MOUNTED
A.O.A.	AIRLINES OPERATION AREA	N	NORTH
AC	AIR CONDITIONING	N.I.C.	NOT IN CONTRACT
ABV	ABOVE	N.S.	NEAR SIDE
ACQUST.	ACQUSTICAL	N.T.S.	NOT TO SCALE
ADJ	ADJUSTABLE	NO	NUMBER
AGG.	AGGREGATE	NOM	NOMINAL
ALT	ALTERNATIVE	O.A.	OVER ALL
ALUM.	ALUMINUM	O.C.	ON CENTER
APPROX.	APPROXIMATE	O.D.	OUTSIDE DIAMETER
ARCH	ARCHITECTURAL	O.H.	OPPOSITE HAND
AUTO.	AUTOMATIC	O.I.S.	OPEN TO STRUCTURE
AVE.	AVENUE	OH	OVERHEAD
DEML	DEMENT	OFF	OFFICE
B.O.C.	BASE OF CURB	OPNS	OPENING
BU	BUILT-UP	OPST	OPPOSITE
BO	BOARDS	OZ	OUNCE
BLDG.	BUILDING	PLUM	PLUMBING
BLK	BLOCK	P.D.	PAPER TOWEL DISPENSER
BM	BEAM	P.L.	PROPERTY LINE
BOT.	BOTTOM	PART.	PARTICLE
CATCH	CATCH BASIN	PL	PLATE
C.C.	CENTER TO CENTER	PLUMB	PLUMBING
C.I.	CAST IRON	PLY	PLYWOOD
C.I.P.	CAST IN PLACE	PRE-ENG.	PRE-ENGINEERED
C.M.U.	CONCRETE MASONRY UNIT	PRE-ENG.	PRE-ENGINEERED
C.O.	CONCRETE OPENING OR CLEAN-OUT	PT	POINT
C.T.	CERAMIC TILE	PVMT	PAVEMENT
C.W.	COLD WATER	QT	QUARRY TILE
CAB.	CABINET	R.	RADIUS OR RISE
CEM	CEMENT	R.O.	ROUGH OPENING
CFM	CUBIC FEET/MINUTE	R.W.	ROUGH OPENING
CLG	CEILING	R.W.L.	ROUGH OPENING
CLR.	CLEAR	RE.	REFERENCE (C/W)
CONTRSK.	CONTRACTOR	REIN.	REINFORCED
COL	COLUMN	REQD	REQUIRED
CONC.	CONCRETE	R.M.	ROOM
CONT.	CONTINUOUS	R.C.	SOLID CORE
CORR.	CORROSION	S.C.D.	SEAT COVER DISPENSER
COORD.	COORDINATE WITH	S.D.	SOAP DISPENSER
D.	DEEP	S.F.	SQUARE FEET OR FOOT
D.B.A.	DEFORMED BAR ANCHOR	S.I.D.A.	SECURITY IDENTIFICATION DISPLAY AREA
D.F.	DRINKING FOUNTAIN	S.N.D.	SANITARY NAPKIN DISPENSER
D.S.	DOWNSPOUT	S.N.R.	SANITARY NAPKIN RECEPTACLE
D.S.P.	DRY STANDPIPE	S.S.	STAINLESS STEEL
DET.	DETAIL	SCHED.	SCHEDULE
DIAM.	DIAMETER	SECT.	SECTION
DIAG.	DIAGONAL	SHR.	SHOWER
DM	DIMENSION	SHT.	SHEET
DN	DOWN	SM	SIMILAR OR SIMILAR TO
DWG.	DRAWING	SPCS.	SPECIFICATIONS
EB	EXPANSION BOLT	SQ	SQUARE
E			

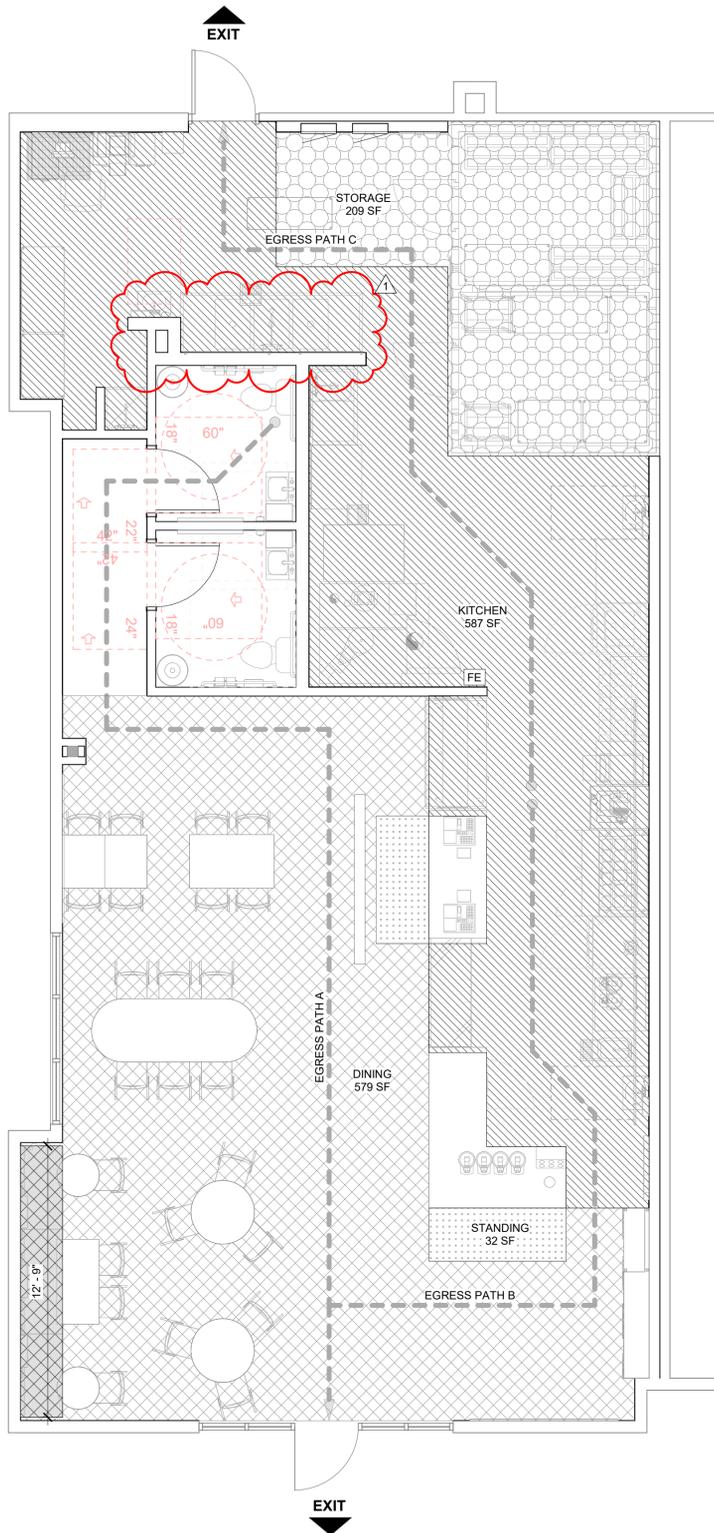

PROJECT INFORMATION

PROJECT ADDRESS: 400 NW CHIPMAN RD, LEE'S SUMMIT, MO 64063

PROJECT DESCRIPTION: RESTAURANT TENANT IMPROVEMENT. SPACE IS LOCATED WITHIN A ONE-STORY COMMERCIAL COMPLEX WITH FRONT EGRESS EXITING INTO THE OPEN.

BUILDING CODES: 2018 INTERNATIONAL BUILDING CODE (IBC)
2018 INTERNATIONAL PLUMBING CODE
2018 INTERNATIONAL MECHANICAL CODE
2018 INTERNATIONAL FUEL GAS CODE (IFGC)
2018 INTERNATIONAL FIRE CODE
2017 NFPA 70 - NATIONAL ELECTRICAL CODE (NEC)
2009 ICC A117.1 ACCESSIBILITY CODE

BUILDING CONSTRUCTION: TYPE V-B (NON SPRINKLERED)

TENANT SPACE INFORMATION:
LEASE AREA: 2,084 SF
FIRE PROTECTION: PORTABLE FIRE EXTINGUISHERS
NUMBER OF EMPLOYEES: 4
OCCUPANCY GROUP: A-2 ASSEMBLY

G.C. COMPLIANCE: ELECTRICAL, PLUMBING, AND MECHANICAL SHALL BE INSTALLED BY LICENSED CONTRACTORS TO MEET MECHANICAL, ELECTRICAL AND PLUMBING CODES AS REFERENCED ABOVE. INSPECTIONS SHALL BE CALLED FOR PRIOR TO COVERING WORK.

SUBCONTRACTOR COMPLIANCE: ELECTRICAL, PLUMBING, AND MECHANICAL SHALL BE INSTALLED BY LICENSED CONTRACTORS TO MEET MECHANICAL, ELECTRICAL AND PLUMBING CODES AS REFERENCED ABOVE. INSPECTIONS SHALL BE CALLED FOR PRIOR TO COVERING WORK.

CALCULATED OCCUPANCY LOAD:

ASSEMBLY AREAS	TOTAL	CALCULATED OCCUPANT LOAD	
ASSEMBLY (FIXED) OCCUPANT	1 PER 24 INCHES	12'-9"	7
DINING (INDOOR) OCCUPANT	15 SQ. FT PER	579 SQ. FT.	39
KITCHEN OCCUPANT	200 SQ. FT PER	587 SQ. FT.	3
ACCESSORY/STORAGE OCCUPANT	300 SQ. FT PER	209 SQ. FT.	1
STANDING OCCUPANT	5 SQ. FT PER	32 SQ. FT.	7
TOTAL INTERIOR OCCUPANTS: (USED FOR EXITING/EGRESS/RESTROOM FIXTURE CALCULATIONS)			57

REQUIRED EGRESS WIDTH

BUILDING EGRESS

TOTAL EGRESS WIDTH REQUIRED:
57 MAX INT. OCCUP. X 2' = 114"

TOTAL EGRESS WIDTH PROVIDED:
TWO 34" CLEAR DOOR EXITS LEAF(S) = 68"

MAIN ENTRANCE

WIDTH REQUIRED: 11.4"
CLEAR WIDTH PROVIDED: 68"
NUMBER OF EXITS: 1 REQUIRED - 2 PROVIDED

RESTROOM PLUMBING FIXTURES

BUILDING OCCUPANCY CALCULATIONS (FROM TABLE ABOVE (TOTAL OCCUPANTS))

BUILDING CODE REFERENCED: IBC 2018

COUNT NUMBERS = 57

50% MALE AND 50% FEMALE = 57 /2= 29



REQUIRED WOMEN'S FIXTURES 1: 1-75	WC MALE	UR MALE	WC FEMALE	LAV MALE/FEMALE
1	1	0	1	1 EACH

REQUIRED MEN'S FIXTURES 1: 1-75	GENDER NEUTRAL			
REQUIRED LAVATORIES 1: 1-200	REQUIRED	PROVIDED		
WATER CLOSET	1	2		
URINAL	-	-		
LAVATORIES	1	2		
SERVICE SINK	1 REQUIRED, 1 PROVIDED			

PER IBC PLUMBING SECTION 403.2 EXCEPTION 4 SEPARATE FACILITIES ARE NOT REQUIRED FOR TENANT SPACES WITH AN OCCUPANT LOAD OF 25 OR FEWER

PER IBC PLUMBING SECTION 410.4 WHERE RESTAURANTS PROVIDE DRINKING WATER IN A CONTAINER FREE OF CHARGE, DRINKING FOUNTAINS SHALL NOT BE REQUIRED IN THOSE RESTAURANTS.

- GENERAL NOTES**
- EXIT AISLES SHALL MEET ALL APPLICABLE CODES.
 - POST OCCUPANCY LOAD SIGN AS DIRECTED IN IBC 1004.3. CAULK AROUND ALL SIDES. *MAXIMUM SEATING CAPACITY - XX". FOR SEAT COUNT, SEE "TOTAL INTERIOR OCCUPANTS" LOAD LISTED IN "CALCULATED OCCUPANT LOAD" COLUMN BELOW.
 - OWNER SHALL PROVIDE PORTABLE FIRE EXTINGUISHERS PER LOCAL FIRE MARSHAL. GENERAL CONTRACTOR TO INSTALL.
 - ANY TIME THE BUILDING IS OCCUPIED, THE MEANS OF EGRESS SHALL BE ILLUMINATED AT AN INTENSITY OF NOT LESS THAN 1 FOOT-CANDLE AT THE FLOOR LEVEL.
 - PROVIDE APPROVED EGRESS ILLUMINATION AND ILLUMINATED EXIT SIGNS.
 - PROVIDE APPROVED PANIC HARDWARE ON EXIT DOORS.

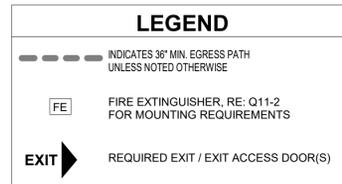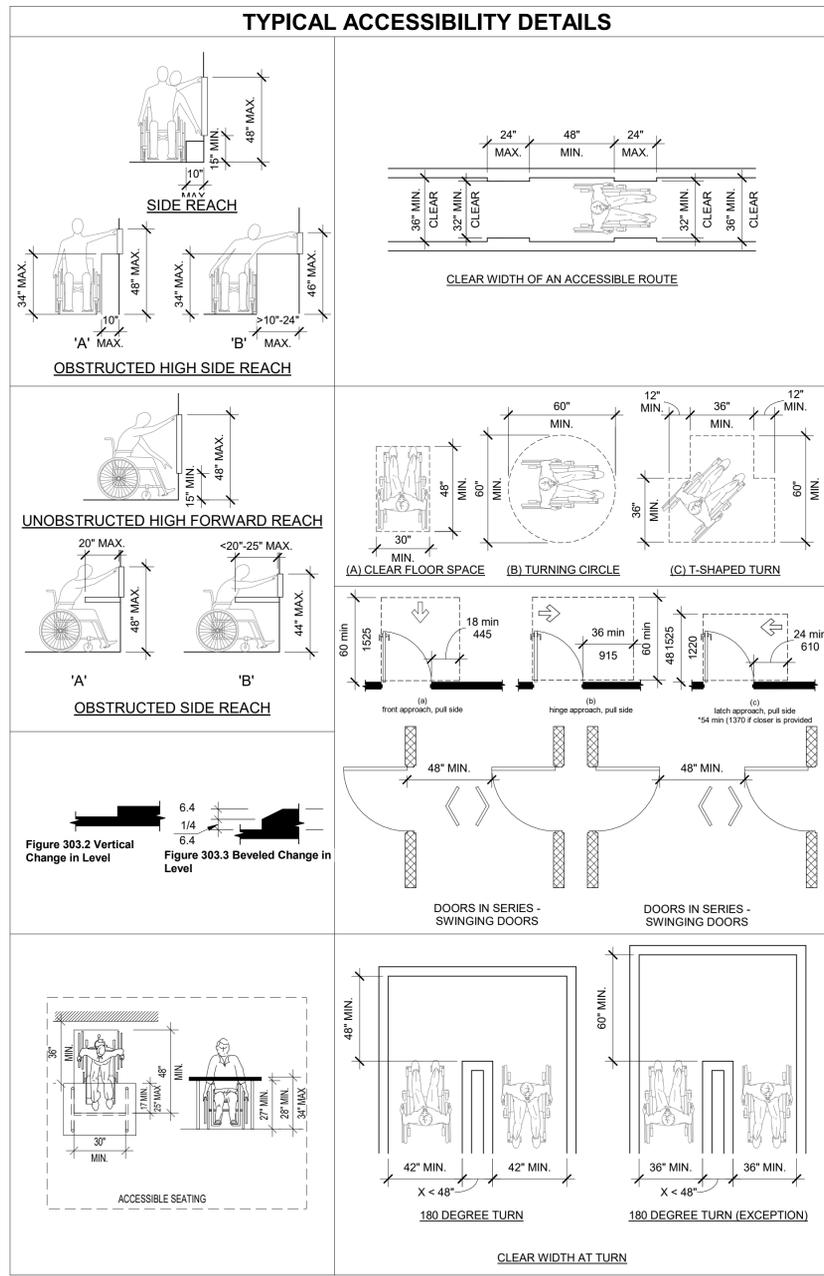

EGRESS DATA

Type	EXIT ROUTE	DISTANCE
01 Start	EGRESS PATH A	3' - 11"
02 Middle	EGRESS PATH A	5' - 2"
02 Middle	EGRESS PATH A	11' - 8"
02 Middle	EGRESS PATH A	10' - 6"
02 Middle	EGRESS PATH A	27' - 1"
EGRESS PATH A: 5		58' - 4"
01 Start	EGRESS PATH B	11' - 7"
02 Middle	EGRESS PATH B	4' - 2"
02 Middle	EGRESS PATH B	9' - 0"
02 Middle	EGRESS PATH B	12' - 6"
03 End	EGRESS PATH B	5' - 5"
EGRESS PATH B: 5		42' - 9"
01 Start	EGRESS PATH C	9' - 1"
02 Middle	EGRESS PATH C	8' - 0"
02 Middle	EGRESS PATH C	10' - 5"
02 Middle	EGRESS PATH C	8' - 10"
03 End	EGRESS PATH C	6' - 1"
EGRESS PATH C: 5		42' - 5"



STEVEN BRUCE WAKEMAN, ARCHITECT
100 HOWE AVENUE SUITE 270N
SACRAMENTO, CA 95825
(916) 231-0881 • FAX (916) 231-0887
www.cshtga.com

EINSTEIN BROS BAGELS
418 NW CHIPMAN RD, TENANT A
LEE'S SUMMIT, MO 64086

100 HOWE AVENUE, SUITE 270N
SACRAMENTO, CA 95825
(916) 231-0881

CSHQA

PERMIT SET

PROJECT	DATE
25154.000	12-11-2025
DRAWN	CHECKED
MDG	PS/JG

REVISED
1 AGENCY COMMENTS 01/22/2026

SHEET TITLE
EGRESS PLAN

SHEET
G21
ORIGINAL SHEET SIZE
24" x 36"

DIVISION 01 - GENERAL REQUIREMENTS

SECTION 012000 - PRICE AND PAYMENT PROCEDURES

PART 1 GENERAL

1.01 SECTION INCLUDES

- A. Procedures for preparation and submittal of applications for progress payments.

1.02 SCHEDULE OF VALUES

- A. Electronic media printout including equivalent information will be considered in lieu of standard form specified; submit draft to Architect for approval.
- B. Forms filled out by hand will not be accepted.

1.03 APPLICATIONS FOR PROGRESS PAYMENTS

- A. Payment Period: Submit at intervals stipulated in the Agreement.
- B. Electronic media printout including equivalent information will be considered in lieu of standard form specified; submit sample to Architect for approval.
- C. Forms filled out by hand will not be accepted.
- D. Execute certification by signature of authorized officer.
- E. Submit one electronic and three hard-copies of each Application for Payment.
- F. Include the following with the application:
 - 1. Partial release of liens from major subcontractors and vendors.

1.04 APPLICATION FOR FINAL PAYMENT

- A. Prepare Application for Final Payment as specified for progress payments, identifying total adjusted Contract Sum, previous payments, and sum remaining due.
- B. Application for Final Payment will not be considered until the following have been accomplished:
 - 1. All closeout procedures specified in Section 017000.

PART 2 PRODUCTS - NOT USED

PART 3 EXECUTION - NOT USED

END OF SECTION 012000

SECTION 013000 - ADMINISTRATIVE REQUIREMENTS

PART 1 GENERAL

1.01 SECTION INCLUDES

- A. General administrative requirements.
- B. Submittals for review, information, and project closeout.
- C. Number of copies of submittals.
- D. Submittal procedures.

1.02 GENERAL ADMINISTRATIVE REQUIREMENTS

- A. Comply with requirements of Section 017000 - Execution and Closeout Requirements for coordination of execution of administrative tasks with timing of construction activities.

PART 2 PRODUCTS - NOT USED

PART 3 EXECUTION

3.01 SUBMITTAL SCHEDULE

- A. Submit to Architect for review a schedule for submittals in tabular format.

3.02 SUBMITTALS FOR REVIEW

- A. When the following are specified in individual sections, submit them for review:
 - 1. Product data.
 - 2. Shop drawings.
 - 3. Samples.
- B. Submit to Architect for review for the limited purpose of checking for compliance with information given and the design concept expressed in Contract Documents.
- C. Samples will be reviewed for aesthetic, color, or finish selection.
- D. After review, provide copies and distribute in accordance with SUBMITTAL PROCEDURES article below and for record documents purposes described in Section 017800 - Closeout Submittals.

3.03 SUBMITTALS FOR INFORMATION

- A. When the following are specified in individual sections, submit them for information:
 - 1. Design data.
 - 2. Certificates.
 - 3. Test reports.
 - 4. Inspection reports.
 - 5. Manufacturer's instructions.
 - 6. Manufacturer's field reports.
 - 7. Other types indicated.
- B. Submit for Architect's knowledge as contract administrator or for Owner.

3.04 SUBMITTALS FOR PROJECT CLOSEOUT

- A. Submit Correction Punch List for Substantial Completion.
- B. Submit Final Correction Punch List for Substantial Completion.
- C. When the following are specified in individual sections, submit them at project closeout in compliance with requirements of Section 017800 - Closeout Submittals:
 - 1. Project record documents.
 - 2. Operation and maintenance data.
 - 3. Warranties.
 - 4. Bonds.
 - 5. Other types as indicated.
- D. Submit for Owner's benefit during and after project completion.

3.05 NUMBER OF COPIES OF SUBMITTALS

- A. Electronic Documents: Submit one electronic copy in PDF format; an electronically-marked up file will be returned. Create PDFs at native size and right-side up; illegible files will be rejected.
- B. Samples: Submit the number specified in individual specification sections; one of which will be retained by Architect.

3.06 SUBMITTAL PROCEDURES

- A. General Requirements:
 - 1. Use a single transmittal for related items.
 - 2. Transmit using approved form.
 - 3. Sequentially identify each item. For revised submittals use original number and a sequential numerical suffix.
 - 4. Identify: Project; Contractor; subcontractor or supplier; pertinent drawing and detail number; and specification section number and article/paragraph, as appropriate on each copy.

END OF SECTION 013000

SECTION 014000 - QUALITY REQUIREMENTS

PART 1 GENERAL

1.01 SECTION INCLUDES

- A. Testing and inspection agencies and services.
- B. Control of installation.
- C. Defect Assessment.

1.02 TESTING AND INSPECTION AGENCIES AND SERVICES

- A. Contractor shall employ and pay for services of an independent testing agency to perform specified testing and inspection.
- B. Employment of agency in no way relieves Contractor of obligation to perform Work in accordance with requirements of Contract Documents.
- C. Contractor Employed Agency:

PART 2 PRODUCTS - NOT USED

PART 3 EXECUTION

3.01 CONTROL OF INSTALLATION

- A. Monitor quality control over suppliers, manufacturers, products, services, site conditions, and workmanship, to produce work of specified quality.
- B. Comply with manufacturers' instructions, including each step in sequence.
- C. Should manufacturers' instructions conflict with Contract Documents, request clarification from Architect before proceeding.
- D. Comply with specified standards as minimum quality for the work except where more stringent tolerances, codes, or specified requirements indicate higher standards or more precise workmanship.
- E. Have work performed by persons qualified to produce required and specified quality.

- F. Verify that field measurements are as indicated on shop drawings or as instructed by the manufacturer.
- G. Secure products in place with positive anchorage devices designed and sized to withstand stresses, vibration, physical distortion, and disfigurement.

3.02 TESTING AND INSPECTION

A. Testing Agency Duties:

- 1. Provide qualified personnel at site. Cooperate with Architect and Contractor in performance of services.
- 2. Perform specified sampling and testing of products in accordance with specified standards.
- 3. Ascertain compliance of materials and mixes with requirements of Contract Documents.
- 4. Promptly notify Architect and Contractor of observed irregularities or non-compliance of Work or products.
- 5. Perform additional tests and inspections required by Architect.
- 6. Submit reports of all tests/inspections specified.

B. Limits on Testing/Inspection Agency Authority:

- 1. Agency may not release, revoke, alter, or enlarge on requirements of Contract Documents.
- 2. Agency may not approve or accept any portion of the Work.
- 3. Agency may not assume any duties of Contractor.
- 4. Agency has no authority to stop the Work.

C. Contractor Responsibilities:

- 1. Deliver to agency at designated location, adequate samples of materials proposed to be used that require testing, along with proposed mix designs.
- 2. Cooperate with laboratory personnel, and provide access to the Work and to manufacturers' facilities.
- 3. Provide incidental labor and facilities:
 - a. To provide access to Work to be tested/inspected.
 - b. To obtain and handle samples at the site or at source of Products to be tested/inspected.
 - c. To facilitate tests/inspections.
 - d. To provide storage and curing of test samples.
- 4. Notify Architect and laboratory 24 hours prior to expected time for operations requiring testing/inspection services.
- 5. Employ services of an independent qualified testing laboratory and pay for additional samples, tests, and inspections required by Contractor beyond specified requirements.
- 6. Arrange with Owner's agency and pay for additional samples, tests, and inspections required by Contractor beyond specified requirements.

- D. Re-testing required because of non-compliance with specified requirements shall be performed by the same agency on instructions by Architect.
- E. Re-testing required because of non-compliance with specified requirements shall be paid for by Contractor.

3.03 DEFECT ASSESSMENT

- A. Replace Work or portions of the Work not complying with specified requirements.

END OF SECTION 014000

SECTION 016000 - PRODUCT REQUIREMENTS

PART 1 GENERAL

1.01 SECTION INCLUDES

- A. Transportation, handling, storage and protection.
- B. Product option requirements.
- C. Maintenance materials, including extra materials, spare parts, tools, and software.

1.02 SUBMITTALS

- A. Product Data Submittals: Submit manufacturer's standard published data. Mark each copy to identify applicable products, models, options, and other data. Supplement manufacturers' standard data to provide information specific to this Project.
- B. Shop Drawing Submittals: Prepared specifically for this Project; indicate utility and electrical characteristics, utility connection requirements, and location of utility outlets for service for functional equipment and appliances.
- C. Sample Submittals: Illustrate functional and aesthetic characteristics of the product, with integral parts and attachment devices. Coordinate sample submittals for interfacing work.
 - 1. For selection from standard finishes, submit samples of the full range of the manufacturer's standard colors, textures, and patterns.

PART 2 PRODUCTS

2.01 NEW PRODUCTS

- A. Provide new products unless specifically required or permitted by Contract Documents.
- B. See Section 014000 - Quality Requirements, for additional source quality control requirements.
- C. Use of products having any of the following characteristics is not permitted:

2.02 PRODUCT OPTIONS

- A. Products Specified by Reference Standards or by Description Only: Use any product meeting those standards or description.
- B. Products Specified by Naming One or More Manufacturers: Use a product of one of the manufacturers named and meet specifications, no options or substitutions allowed.
- C. Products Specified by Naming One or More Manufacturers with a Provision for Substitutions: Submit a request for substitution for any manufacturer not named.

2.03 MAINTENANCE MATERIALS

- A. Furnish extra materials, spare parts, tools, and software of types and in quantities specified in individual specification sections.
- B. Deliver to Project site; obtain receipt prior to final payment.

PART 3 EXECUTION

3.01 TRANSPORTATION AND HANDLING

- A. Package products for shipment in manner to prevent damage; for equipment, package to avoid loss of factory calibration.
- B. If special precautions are required, attach instructions prominently and legibly on outside of packaging.
- C. Coordinate schedule of product delivery to designated prepared areas in order to minimize site storage time and potential damage to stored materials.
- D. Transport and handle products in accordance with manufacturer's instructions.
- E. Transport materials in covered trucks to prevent contamination of product and littering of surrounding areas.
- F. Promptly inspect shipments to ensure that products comply with requirements, quantities are correct, and products are undamaged.
- G. Provide equipment and personnel to handle products by methods to prevent soiling, disfigurement, or damage, and to minimize handling.
- H. Arrange for the return of packing materials, such as wood pallets, where economically feasible.

3.02 STORAGE AND PROTECTION

- A. Designate receiving/storage areas for incoming products so that they are delivered according to installation schedule and placed convenient to work area in order to minimize waste due to excessive materials handling and misapplication.
- B. Store and protect products in accordance with manufacturers' instructions.
- C. Store with seals and labels intact and legible.
- D. Store sensitive products in weathertight, climate-controlled enclosures in an environment favorable to product.
- E. For exterior storage of fabricated products, place on sloped supports above ground.
- F. Protect products from damage or deterioration due to construction operations, weather, precipitation, humidity, temperature, sunlight and ultraviolet light, dirt, dust, and other contaminants.
- G. Comply with manufacturer's warranty conditions, if any.
- H. Cover products subject to deterioration with impervious sheet covering. Provide ventilation to prevent condensation and degradation of products.
- I. Prevent contact with material that may cause corrosion, discoloration, or staining.
- J. Provide equipment and personnel to store products by methods to prevent soiling, disfigurement, or damage.
- K. Arrange storage of products to permit access for inspection. Periodically inspect to verify products are undamaged and are maintained in acceptable condition.

END OF SECTION 016000

SECTION 017000 - EXECUTION AND CLOSEOUT REQUIREMENTS

PART 1 GENERAL

1.01 SECTION INCLUDES

- A. Examination, preparation, and general installation procedures.
- B. Cutting and patching.
- C. Cleaning and protection.
- D. Closeout procedures, including Contractor's Correction Punch List, and payment procedures.

1.02 SUBMITTALS

- A. See Section 013000 - Administrative Requirements, for submittal procedures.

- B. Cutting and Patching: Submit written request in advance of cutting or alteration that affects:
 - 1. Structural integrity of any element of Project.
 - 2. Integrity of weather exposed or moisture resistant element.
 - 3. Efficiency, maintenance, or safety of any operational element.
 - 4. Visual qualities of sight exposed elements.
 - 5. Work of Owner or separate Contractor.
- C. Project Record Documents: Accurately record actual locations of capped and active utilities.

1.03 COORDINATION

- A. Coordinate scheduling, submittals, and work of the various sections of the Project Manual to ensure efficient and orderly sequence of installation of interdependent construction elements, with provisions for accommodating items installed later.
- B. Notify affected utility companies and comply with their requirements.
- C. Verify that utility requirements and characteristics of new operating equipment are compatible with building utilities. Coordinate work of various sections having interdependent responsibilities for installing, connecting to, and placing in service, such equipment.
- D. Coordinate space requirements, supports, and installation of mechanical and electrical work that are indicated diagrammatically on drawings. Follow routing indicated for pipes, ducts, and conduit, as closely as practicable; place runs parallel with lines of building. Utilize spaces efficiently to maximize accessibility for other installations, for maintenance, and for repairs.
- E. In finished areas except as otherwise indicated, conceal pipes, ducts, and wiring within the construction. Coordinate locations of fixtures and outlets in sight elements.
- F. Coordinate completion and clean-up of work of separate sections.
- G. After Owner occupancy of premises, coordinate access to site for correction of defective work and work not in accordance with Contract Documents, to minimize disruption of Owner's activities.

PART 2 PRODUCTS

2.01 PATCHING MATERIALS

- A. New Materials: As specified in product sections; match existing products and work for patching and extending work.
- B. Type and Quality of Existing Products: Determine by inspecting and testing products where necessary, referring to existing work as a standard.
- C. Product Substitution: For any proposed change in materials, submit request for substitution described in Section 016000 - Product Requirements.

PART 3 EXECUTION

3.01 EXAMINATION

- A. Verify that existing site conditions and substrate surfaces are acceptable for subsequent work. Start of work means acceptance of existing conditions.
- B. Verify that existing substrate is capable of structural support or attachment of new work being applied or attached.
- C. Examine and verify specific conditions described in individual specification sections.
- D. Take field measurements before confirming product orders or beginning fabrication, to minimize waste due to over-ordering or misfabrication.
- E. Verify that utility services are available, of the correct characteristics, and in the correct locations.
- F. Prior to Cutting: Examine existing conditions prior to commencing work, including elements subject to damage or movement during cutting and patching. After uncovering existing work, assess conditions affecting performance of work. Beginning of cutting or patching means acceptance of existing conditions.

3.02 PREPARATION

- A. Clean substrate surfaces prior to applying next material or substance.
- B. Seal cracks or openings of substrate prior to applying next material or substance.
- C. Apply manufacturer required or recommended substrate primer, sealer, or conditioner prior to applying any new material or substance in contact or bond.

3.03 GENERAL INSTALLATION REQUIREMENTS

- A. Install products as specified in individual sections, in accordance with manufacturer's instructions and recommendations, and so as to avoid waste due to necessity for replacement.
- B. Make vertical elements plumb and horizontal elements level, unless otherwise indicated.
- C. Install equipment and fittings plumb and level, neatly aligned with adjacent vertical and horizontal lines, unless otherwise indicated.
- D. Make consistent texture on surfaces, with seamless transitions, unless otherwise indicated.
- E. Make neat transitions between different surfaces, maintaining texture and appearance.

3.04 CUTTING AND PATCHING

- A. Whenever possible, execute the work by methods that avoid cutting or patching.
- B. Perform whatever cutting and patching is necessary to:
 - 1. Complete the work.
 - 2. Fit products together to integrate with other work.
 - 3. Provide openings for penetration of mechanical, electrical, and other services.
 - 4. Match work that has been cut to adjacent work.
 - 5. Repair areas adjacent to cuts to required condition.
 - 6. Repair new work damaged by subsequent work.
 - 7. Remove samples of installed work for testing when requested.
 - 8. Remove and replace defective and non-complying work.
- C. Execute work by methods that avoid damage to other work and that will provide appropriate surfaces to receive patching and finishing. In existing work, minimize damage and restore to original condition.
- D. Employ original installer to perform cutting for weather exposed and moisture resistant elements, and sight exposed surfaces.
- E. Cut rigid materials using masonry saw or core drill. Pneumatic tools not allowed without prior approval.
- F. Restore work with new products in accordance with requirements of Contract Documents.
- G. Fit work air tight to pipes, sleeves, ducts, conduit, and other penetrations through surfaces.
- H. At penetrations of fire rated walls, partitions, ceiling, or floor construction, completely seal voids with fire rated material in accordance with Section 078400, to full thickness of the penetrated element.
 - I. Patching:
 - 1. Finish patched surfaces to match finish that existed prior to patching. On continuous surfaces, refinish to nearest intersection or natural break. For an assembly, refinish entire unit.
 - 2. Match color, texture, and appearance.
 - 3. Repair patched surfaces that are damaged, lifted, discolored, or showing other imperfections due to patching work. If defects are due to condition of substrate, repair substrate prior to repairing finish.

3.05 PROGRESS CLEANING

- A. Maintain areas free of waste materials, debris, and rubbish. Maintain site in a clean and orderly condition.
- B. Remove debris and rubbish from chases, plenums, and other closed or remote spaces, prior to enclosing the space.
- C. Broom and vacuum clean interior areas prior to start of surface finishing, and continue cleaning to eliminate dust.

3.06 PROTECTION OF INSTALLED WORK

- A. Protect installed work from damage by construction operations. Provide special protection where specified in individual specification sections.
- B. Provide temporary and removable protection for installed products. Provide protective coverings at walls, projections, jambs, sills, and soffits of openings. Control activity in immediate work area to prevent damage.
- C. Protect finished floors, stairs, and other surfaces from traffic, dirt, wear, damage, or movement of heavy objects, by protecting with durable sheet materials.
- D. Prohibit traffic or storage upon waterproofed or roofed surfaces. If traffic or activity is necessary, obtain recommendations for protection from waterproofing or roofing material manufacturer.
- E. Remove protective coverings when no longer needed; reuse or recycle coverings if possible.

3.07 ADJUSTING

- A. Adjust operating products and equipment to ensure smooth and unhindered operation.

3.08 FINAL CLEANING

- A. Clean interior and exterior glass, surfaces exposed to view, remove temporary labels, stains and foreign substances, polish transparent and glossy surfaces, vacuum carpeted and soft surfaces.
- B. Remove all labels that are not permanent. Do not paint or otherwise cover fire test labels or nameplates on mechanical and electrical equipment.
- C. Clean equipment and fixtures to a sanitary condition with cleaning materials appropriate to the surface and material being cleaned.
- D. Clean filters of operating equipment.
- E. Clean site. Remove waste, debris, and surplus materials; dispose of in legal manner; do not burn or bury.

3.09 CLOSEOUT PROCEDURES

- A. Make submittals that are required by governing or other authorities.
- B. Notify Architect when work is considered ready for Architect's Substantial Completion inspection.
- C. Submit written certification containing Contractor's Correction Punch List, that Contract Documents have been reviewed, work has been inspected, and that work is complete in accordance with Contract Documents and ready for Architect's Substantial Completion inspection.
- D. Conduct Substantial Completion inspection and create Final Correction Punch List containing Architect's and Contractor's comprehensive list of items identified to be completed or corrected and submit to Architect.

- E. Correct items of work listed in Final Correction Punch List and comply with requirements for access to Owner-occupied areas.
- F. Submit full release of liens from major subcontractors and vendors.
- G. Notify Architect when work is considered finally complete and ready for Architect's Substantial Completion final inspection.
- H. Complete items of work determined by Architect listed in executed Certificate of Substantial Completion.

END OF SECTION 017000

SECTION 017800 - CLOSEOUT SUBMITTALS

PART 1 GENERAL

1.01 SECTION INCLUDES

- A. Project record documents.
- B. Operation and maintenance data.
- C. Warranties and bonds.

1.02 RELATED REQUIREMENTS

- A. Section 013000 - Administrative Requirements: Submittals procedures, shop drawings, product data, and samples.
- B. Individual Product Sections: Specific requirements for operation and maintenance data.
- C. Individual Product Sections: Warranties required for specific products or Work.

1.03 SUBMITTALS

- A. Project Record Documents: Submit documents to Architect with claim for final Application for Payment.
- B. Operation and Maintenance Data:
 - 1. For equipment, or component parts of equipment put into service during construction and operated by Owner, submit completed documents within ten days after acceptance.
 - 2. Submit one copy of completed documents 15 days prior to final inspection. This copy will be reviewed and returned after final inspection, with Architect comments. Revise content of all document sets as required prior to final submittal.
 - 3. Submit electronic sets of revised final documents in final form within 10 days after final inspection.
- C. Warranties and Bonds:
 - 1. For equipment or component parts of equipment put into service during construction with Owner's permission, submit documents within 10 days after acceptance.
 - 2. Make other submittals within 10 days after Date of Substantial Completion, prior to final Application for Payment.
 - 3. For items of Work for which acceptance is delayed beyond Date of Substantial Completion, submit within 10 days after acceptance, listing the date of acceptance as the beginning of the warranty period.

PART 2 PRODUCTS - NOT USED

PART 3 EXECUTION

3.01 PROJECT RECORD DOCUMENTS

- A. Maintain on site one set of the following record documents; record actual revisions to the Work:
 - 1. Drawings.
 - 2. Addenda.
 - 3. Change Orders and other modifications to the Contract.
- B. Ensure entries are complete and accurate, enabling future reference by Owner.
- C. Store record documents separate from documents used for construction.
- D. Record information concurrent with construction progress.
- E. Record Drawings: Legibly mark each item to record actual construction including:
 - 1. Field changes of dimension and detail.
 - 2. Details not on original Contract drawings.

3.02 OPERATION AND MAINTENANCE DATA

- A. Product Data: Mark each sheet to clearly identify specific products and component parts, and data applicable to installation. Delete unnecessary information.
- B. Drawings: Supplement product data to illustrate relations of component parts of equipment and systems, to show control and flow diagrams. Do not use Project Record Documents as maintenance drawings.
- C. Typed Text: As required to supplement product data. Provide logical sequence of instructions for each procedure, incorporating manufacturer's instructions.

3.03 OPERATION AND MAINTENANCE DATA FOR EQUIPMENT AND SYSTEMS

- A. Where additional instructions are required, beyond the manufacturer's standard printed instructions, have instructions prepared by personnel experienced in the operation and maintenance of the specific products.

3.04 WARRANTIES AND BONDS

- A. Obtain warranties and bonds, executed in duplicate by responsible Subcontractors, suppliers, and manufacturers, within 10 days after completion of the applicable item of work. Except for items put into use with Owner's permission, leave date of beginning of time of warranty until Date of Substantial completion is determined.
 - B. Verify that documents are in proper form, contain full information, and are notarized.
 - C. Co-execute submittals when required.
 - D. Retain warranties and bonds until time specified for submittal.

END OF SECTION 017800

DIVISION 06 - WOOD, PLASTICS, AND COMPOSITES

SECTION 061000 - ROUGH CARPENTRY

PART 1 GENERAL

1.01 SECTION INCLUDES

- A. Structural dimension lumber framing.
- B. Preservative treated wood materials.
- C. Fire retardant treated wood materials.

1.02 DELIVERY, STORAGE, AND HANDLING

- A. General: Cover wood products to protect against moisture. Support stacked products to prevent deformation and to allow air circulation.
- B. Fire Retardant Treated Wood: Prevent exposure to precipitation during shipping, storage, and installation.

PART 2 PRODUCTS

2.01 DIMENSION LUMBER

- A. Dimension Lumber: Comply with PS 20 and requirements of specified grading agencies.
- B. Sizes: Nominal sizes as indicated on drawings, S4S.
- C. Moisture Content: S-dry or MC19.
- D. Stud Framing (2 by 2 through 2 by 6):
 - 1. Species: Douglas Fir-Larch or Western Hemlock; .WWPA G-5.
 - 2. Species: Southern Pine, SPIB (GR).
 - 3. Grade: No. 2 or better.
- E. Joist, Rafter, and Small Beam Framing (2 by 6 through 4 by 16):
 - 1. Species: Douglas Fir-Larch, WWPA G-5.
 - 2. Species: Southern Pine, SPIB (GR).
 - 3. Grade: No. 2.
- F. Miscellaneous Framing, Blocking, Nailers, Grounds, and Furring:
 - 1. Lumber: S4S, No. 2 or Standard Grade.
 - 2. Boards: Standard or No. 3.
- G. Finger-Jointed Materials: Not allowed

2.02 CONSTRUCTION PANELS

- A. Sheathing: PS 2 type, 1/2 inch; 5/8 inch interior.
 - 1. Bond Classification: Exterior.
 - 2. Grade: Structural I Sheathing.
 - 3. Span Rating: 24.
 - 4. Performance Category: 5/16 PERF CAT.
 - 5. Edge Profile: Square edge.

2.03 FACTORY WOOD TREATMENT

- A. Treated Lumber and Plywood: Comply with requirements of AWPA U1 - Use Category System for wood treatments determined by use categories, expected service conditions, and specific applications.
 - 1. Fire-Retardant Treated Wood: Mark each piece of wood with producer's stamp indicating compliance with specified requirements.
 - 2. Preservative-Treated Wood: Provide lumber and plywood marked or stamped by an ALS-C-accredited testing agency, certifying level and type of treatment in accordance with AWPA standards.
- B. Fire Retardant Treatment:



STEVEN BRUCE WAKEMAN, ARCHITECT
100 HOWE AVENUE SUITE 270N
SACRAMENTO, CA 95825
(916) 231-0881 • FAX (916) 231-0887
(916) 231-0881 • FAX (916) 231-0887

418 NW CHIPMAN RD, TENANT A LEE'S SUMMIT, MO 64086
100 HOWE AVENUE SUITE 270N
SACRAMENTO, CA 95825
(916) 231-0881
www.csaha.com

EINSTEIN BROS BAGELS
CSHOA

PERMIT SET

- Interior Type A: AWP A U1, Use Category UCFA, Commodity Specification H, low temperature (low hygroscopic) type, chemically treated and pressure impregnated, capable of providing a maximum flame spread index of 25 when tested in accordance with ASTM E84, with no evidence of significant combustion when test is extended for an additional 20 minutes.
- C. Preservative Treatment:
- Preservative Pressure Treatment of Lumber Above Grade: AWP A U1, Use Category UC3B, Commodity Specification A using waterborne preservative.
 - Kiln dry lumber after treatment to maximum moisture content of 19 percent.

PART 3 EXECUTION

3.01 INSTALLATION - GENERAL

- Select material sizes to minimize waste.
- Reuse scrap to the greatest extent possible; clearly separate scrap for use on site as accessory components, including: shims, bracing, and blocking.
- Where treated wood is used on interior, provide temporary ventilation during and immediately after installation sufficient to remove indoor air contaminants.

3.02 INSTALLATION OF CONSTRUCTION PANELS

- Wall Sheathing: Secure with long dimension perpendicular to wall studs, with ends over firm bearing and staggered, using nails, screws, or staples.

END OF SECTION 061000

SECTION 062000 - FINISH CARPENTRY

PART 1 GENERAL

1.01 SECTION INCLUDES

- Finish carpentry items including, but not limited to hardwood trim and moldings.

1.02 SUBMITTALS

- See Section 013000 - Administrative Requirements for submittal procedures.
- Shop Drawings: Indicate materials, component profiles, fastening methods, jointing details, and accessories.

PART 2 PRODUCTS

2.01 FINISH CARPENTRY ITEMS

- Quality Standard: Custom Grade, in accordance with AWI/AWMAC/WI (AWS) or AWMAC/WI (NAAWS), unless noted otherwise.
- Interior Woodwork Items:
 - Moldings, Boards and Miscellaneous Trim: Species as indicated; prepare for paint finish.
 - Other woodwork items as indicated on Drawings.

2.02 LUMBER MATERIALS

- Hardwood Lumber: Species as selected by Architect, maximum moisture content of 6 percent
 - Grading: In accordance with NHLA G-101 Grading Rules; www.nhla.org.

2.03 ACCESSORIES

- Adhesive: Type recommended by fabricator to suit application.
- Wood Filler: Solvent base, tinted to match surface finish color.

2.04 FABRICATION

- Shop assemble work for delivery to site, permitting passage through building openings.
- When necessary to cut and fit on site, provide materials with ample allowance for cutting. Provide trim for scribing and site cutting.

PART 3 EXECUTION

3.01 INSTALLATION

- Install custom fabrications in accordance with AWI/AWMAC/WI (AWS) or AWMAC/WI (NAAWS) requirements for grade indicated.
- Miter corners.
- Set and secure materials and components in place, plumb and level.
- Carefully scribe work abutting other components, with maximum gaps of 1/32 inch. Do not use additional overlay trim to conceal larger gaps.

3.02 PREPARATION FOR SITE FINISHING

- Set exposed fasteners. Apply wood filler in exposed fastener indentations. Sand work smooth.

END OF SECTION 062000

SECTION 064100 - ARCHITECTURAL WOOD CASEWORK

PART 1 GENERAL

1.01 SECTION INCLUDES

- Specially fabricated cabinet units.
- Hardware.

1.02 REFERENCE STANDARDS

- ANSI A208.1 - American National Standard for Particleboard; 2016.
- ANSI A208.2 - Medium Density Fiberboard (MDF) for Interior Applications; 2016.
- AWI/AWMAC/WI (AWS) - Architectural Woodwork Standards, 2nd Edition; 2014, with Errata (2016).
- AWMAC/WI (NAAWS) - North American Architectural Woodwork Standards; 2021, with Errata.
- BHMA A156.9 - Cabinet Hardware; 2020.
- DOC PS 1 - Structural Plywood (U.S. Department of Commerce, National Institute of Standards and Technology); 2019.
- NEMA LD 3 - High-Pressure Decorative Laminates; 2005.

1.03 SUBMITTALS

- See Section 013000 - Administrative Requirements for submittal procedures.
- Shop Drawings: Indicate materials, component profiles, fastening methods, jointing details, and accessories.

PART 2 PRODUCTS

2.01 CABINETS

- Quality Standard: Custom Grade, in accordance with AWI/AWMAC/WI (AWS) or AWMAC/WI (NAAWS), unless noted otherwise.
- Plastic Laminate Faced Cabinets: Custom grade.

2.02 PANEL CORE MATERIALS

- Particleboard: Composite panel composed of cellulose particles, additives, and bonding system; comply with ANSI A208.1.
- Medium Density Fiberboard (MDF): Composite panel composed of cellulose fibers, additives, and bonding system; cured under heat and pressure; comply with ANSI A208.2.
- Softwood Plywood: DOC PS 1, medium density overlay.

2.03 THERMALLY FUSED LAMINATE PANELS

- Thermally Fused Laminate (TFL): Melamine- or polyester-resin-saturated decorative papers; for fusion to composite wood substrates under heat and pressure.
 - Test in accordance with NEMA LD 3 Section 3.
 - Panel Core Substrate: Particleboard.

2.04 LAMINATE MATERIALS

- High Pressure Decorative Laminate (HPDL): NEMA LD 3, types as recommended for specific applications.
- Provide specific types as indicated.
 - Horizontal Surfaces: HGS; 0.048 inch nominal thickness.
 - Vertical Surfaces: VGS; 0.028 inch nominal thickness, through color, ____ color, finish as indicated.

2.05 ACCESSORIES

- Adhesive: Type recommended by fabricator to suit application.
- Plastic Edge Banding: Extruded PVC, convex shaped; smooth finish; self locking serrated tongue; of width to match component thickness.

2.06 HARDWARE

- Hardware: BHMA A156.9, types as recommended by fabricator for quality grade specified.

2.07 FABRICATION

- Assembly: Shop assemble cabinets for delivery to site in units easily handled and to permit passage through building openings.
- Edging: Fit shelves, doors, and exposed edges with specified edging. Do not use more than one piece for any single length.
- Fitting: When necessary to cut and fit on site, provide materials with ample allowance for cutting. Provide matching trim for scribing and site cutting.
- Plastic Laminate: Apply plastic laminate finish in full uninterrupted sheets consistent with manufactured sizes. Fit corners and joints hairline; secure with concealed fasteners. Slightly bevel arises. Locate counter butt joints minimum 2 feet from sink cut-outs.

PART 3 EXECUTION

3.01 INSTALLATION

- Install work in accordance with AWI/AWMAC/WI (AWS) or AWMAC/WI (NAAWS) requirements for grade indicated.
- Set and secure custom cabinets in place, assuring that they are rigid, plumb, and level.
- Use concealed joint fasteners to align and secure adjoining cabinet units.

END OF SECTION 064100

SECTION 068316 - FIBERGLASS REINFORCED PANELING

PART 1 GENERAL

1.01 SECTION INCLUDES

- Fiberglass reinforced plastic panels.
- Trim.

1.02 SUBMITTALS

- Product Data: Provide data on specified products, describing physical and performance characteristics; including sizes, patterns and colors available; and installation instructions.
- Manufacturer's installation instructions.

PART 2 PRODUCTS

2.01 MANUFACTURERS

- Fiberglass Reinforced Plastic Panels: Provide product as indicated on Drawings.
 - Marlite, Inc: www.marlite.com/#sle.

2.02 MATERIALS

- Panels: Fiberglass reinforced plastic (FRP), complying with ASTM D5319.
 - Surface Burning Characteristics: Maximum flame spread index of 25 and smoke developed index of 450, when system tested in accordance with ASTM E84.
 - Mold Resistance: Score of 10, when tested in accordance with ASTM D3273.
 - Surface Characteristics and Cleanability: Provide products that are smooth, durable, and easily cleanable, in compliance with FDA Food Code, Chapter 6 - Physical Facilities.
- Trim: Vinyl; color coordinating with panel.
- Fasteners: As recommended in writing by manufacturer.
- Adhesive: Type recommended by panel manufacturer.
- Sealant: Type recommended by panel manufacturer; white.

PART 3 EXECUTION

3.01 EXAMINATION

- Verify existing conditions and substrate flatness before starting work.
- Verify that substrate conditions are ready to receive the work of this section.

3.02 INSTALLATION - WALLS

- Install panels in accordance with manufacturer's written instructions.
- Apply panels to wall with seams plumb and no closer to adjoining wall than 6 inches; align pattern with adjoining panels.
- Install panels with manufacturer's recommended gap for panel field and corner joints.
- Drive fasteners to provide snug fit, and do not over-tighten.
- Seal gaps at floor, ceiling, and between panels with applicable sealant to prevent moisture intrusion.
- Remove excess sealant after paneling is installed and prior to curing.

END OF SECTION 068316

DIVISION 07 - THERMAL AND MOISTURE PROTECTION

SECTION 079200 - JOINT SEALANTS

PART 1 GENERAL

1.01 SECTION INCLUDES

- Nonsag gunnable joint sealants.
- Self-leveling pourable joint sealants.
- Joint backings and accessories.

1.02 SUBMITTALS

- See Section 013000 - Administrative Requirements for submittal procedures.
- Product Data: Submit manufacturer's technical datasheets for each product to be used; include the following:
 - Physical characteristics, including movement capability, VOC content, hardness, cure time, and color availability.
 - List of backing materials approved for use with the specific product.
 - Substrates that product is known to satisfactorily adhere to and with which it is compatible.
 - Substrates the product should not be used on.

PART 2 PRODUCTS

2.01 JOINT SEALANT APPLICATIONS

- Scope:
 - Interior Joints: Do not seal interior joints unless specifically indicated to be sealed. Interior joints to be sealed include, but are not limited to, the following items.
 - Joints between door, window, and other frames and adjacent construction.
 - Other joints indicated below.
 - Interior Joints: Use non-sag polyurethane sealant, unless otherwise indicated.
 - Wall and Ceiling Joints in Non-Wet Areas: Acrylic emulsion latex sealant.
 - Wall and Ceiling Joints in Wet Areas: Non-sag polyurethane sealant for continuous liquid immersion.
 - Floor Joints in Wet Areas: Non-sag polyurethane "non-traffic-grade" sealant suitable for continuous liquid immersion.
 - Wall, Ceiling, and Floor Joints Where Tamper-Resistance is Required: Non-sag elastomeric STPU sealant.
 - Joints between Fixtures in Wet Areas and Floors, Walls, and Ceilings: Mildew-resistant silicone sealant; white.
 - Other Floor Joints: Self-leveling polyurethane "traffic-grade" sealant.
 - Interior Wet Areas: restrooms, kitchens, food service areas, and food processing areas; fixtures in wet areas include plumbing fixtures, food service equipment, countertops, cabinets, and other similar items.
 - Areas Where Tamper-Resistance is Required: As indicated on drawings.

2.02 JOINT SEALANTS - GENERAL

- Manufacturers:
 - Dow: www.dow.com/#sle.
 - Pecora Corporation: www.pecora.com/#sle.
 - Sherwin-Williams Company: www.sherwin-williams.com/#sle.
 - Sika Corporation: www.usa.sika.com/#sle.
 - Tremco Commercial Sealants & Waterproofing: www.tremcosealants.com/#sle.
- Color: To be selected by Architect from manufacturer's standard range.

2.03 NONSAG JOINT SEALANTS

- Non-Staining Ultra-low Modulus Silicone Sealant: ASTM C920, Grade NS, Uses M and A; not expected to withstand continuous water immersion or traffic.
 - Movement Capability: Plus and minus 50 percent, minimum.
 - Non-Staining to Porous Stone: Non-staining to light-colored natural stone when tested in accordance with ASTM C1248.
 - Dirt Pick-Up: Reduced dirt pick-up compared to other silicone sealants.
 - Hardness Range: 15 to 35, Shore A, when tested in accordance with ASTM C661.
- Mildew-Resistant Silicone Sealant: ASTM C920, Grade NS, Uses M and A; single component, mildew resistant; not expected to withstand continuous water immersion or traffic.
- Tamper-Resistant, Silyl-Terminated Polyurethane (STPU) Sealant: ASTM C920, Grade NS, Uses NT, T1, G, M, A, and O; single component; not expected to withstand continuous water immersion or traffic.
 - Movement Capability: Plus and minus 12-1/2 percent, minimum
 - Hardness Range: 25 to 30, Shore A, when tested in accordance with ASTM C661.
- Polyurethane Sealant: ASTM C920, Grade NS, Uses M, G, O, and A; single component; not expected to withstand continuous water immersion or traffic.
 - Movement Capability: Plus and minus 50 percent, minimum.
 - Hardness Range: 20 to 35, Shore A, when tested in accordance with ASTM C661.
- Polyurethane Sealant for Continuous Water Immersion: ASTM C920, Grade NS, Uses M and A; single or multi-component; explicitly approved by manufacturer for continuous water immersion; suitable for traffic exposure when recessed below traffic surface.
 - Movement Capability: Plus and minus 35 percent, minimum.
 - Hardness Range: 20 to 35, Shore A, when tested in accordance with ASTM C661.
- Acrylic Emulsion Latex: Water-based; ASTM C834, single component, non-staining, non-bleeding, non-sagging; not intended for exterior use.
 - Grade: ASTM C834; Grade 0 Degrees F (Minus 18 Degrees C).

- Non-Curing Butyl Sealant: Solvent-based, single component, non-sag, non-skinning, non-hardening, non-bleeding; non-vapor-permeable; intended for fully concealed applications.

2.04 SELF-LEVELING JOINT SEALANTS

- Self-Leveling Polyurethane Sealant for Continuous Water Immersion: Polyurethane; ASTM C920, Grade P, Uses M and A; single component; explicitly approved by manufacturer for traffic exposure and continuous water immersion.
 - Movement Capability: Plus and minus 25 percent, minimum.

2.05 ACCESSORIES

- Backer Rod: Cylindrical cellular foam rod with surface that sealant will not adhere to, compatible with specific sealant used, and recommended by backing and sealant manufacturers for specific application.
 - Open Cell: 40 to 50 percent larger in diameter than joint width.
 - Closed Cell and Bi-Cellular: 25 to 33 percent larger in diameter than joint width.
- Backing Tape: Self-adhesive polyethylene tape with surface that sealant will not adhere to and recommended by tape and sealant manufacturers for specific application.
- Primers: Type recommended by sealant manufacturer to suit application; nonstaining.

PART 3 EXECUTION

3.01 INSTALLATION

- Perform work in accordance with sealant manufacturer's written requirements for preparation of surfaces and material installation instructions.
- Provide joint sealant installations complying with ASTM C1193.
- Install bond breaker backing tape where backer rod cannot be used.
- Install sealant free of air pockets, foreign embedded matter, ridges, and sags, and without getting sealant on adjacent surfaces.
- Do not install sealant when ambient temperature is outside manufacturer's recommended temperature range, or will be outside that range during the entire curing period, unless manufacturer's approval is obtained and instructions are followed.
- Nonsag Sealants: Tool surface concave, unless otherwise indicated; remove masking tape immediately after tooling sealant surface.

END OF SECTION 079200

DIVISION 08 - OPENINGS

SECTION 081113 - HOLLOW METAL DOORS AND FRAMES

PART 1 GENERAL

1.01 SECTION INCLUDES

- Hollow metal doors with frames.

PART 2 PRODUCTS

2.01 MANUFACTURERS

- Hollow Metal Doors and Frames:
 - Ceco Door, an AssaAbley Group company: www.assaableydss.com/#sle.
 - Steelcraft, an Allegion brand: www.allegion.com/#sle.

2.02 PERFORMANCE REQUIREMENTS

- Requirements for Hollow Metal Doors and Frames:
 - Steel Sheet: Comply with one or more of the following requirements; galvannealed steel complying with ASTM A653/A653M, cold-rolled steel complying with ASTM A1008/A1008M, commercial steel (CS) Type B, for each.
 - Accessibility: Comply with ICC A117.1 and ADA Standards.

2.03 HOLLOW METAL DOORS

- Based on SDI Standards: ANSI/SDI A250.8 (SDI-100).
 - Duty level as required by use.
 - Fire Rating: Where required; tested in accordance with UL 10C and NFPA 252 ("positive pressure fire tests"). Provide where indicated on Drawings.
 - Model 1 - Full Flush.
 - Door Face Metal Thickness: 18 gauge, 0.042 inch, minimum.
- Door Core Material: Manufacturers standard core material/construction and in compliance with requirements.
- General requirements:
 - Door Thickness: 1-3/4 inches, nominal.
 - Door Face Sheets: Flush.
 - Weatherstripping: Refer to Section 087100.
 - Door Finish: Factory primed and field finished.

2.04 HOLLOW METAL FRAMES

- Frame Finish: Factory primed and field finished.
- Door Frames: Face welded type.
 - Frame Metal Thickness: 18 gauge, 0.042 inch, minimum.
 - Weatherstripping at exterior doors: Separate, see Section 087100.

2.05 FINISHES

- Primer: Rust-inhibiting, complying with ANSI/SDI A250.10, door manufacturer's standard. Provide two coats.

2.06 ACCESSORIES

- Grout for Frames: Mortar grout complying with ASTM C476 with maximum slump of 4 inches as measured in accordance with ASTM C143/C143M for hand troweling in place; plaster grout and thinner pumpable grout are prohibited.
- Silencers: Resilient rubber, fitted into drilled hole; provide three on strike side of single door, three on center mullion of pairs, and two on head of pairs without center mullions.

PART 3 EXECUTION

3.01 INSTALLATION

- Install doors and frames in accordance with manufacturer's instructions and related requirements of specified door and frame standards or custom guidelines indicated.
- Coordinate frame anchor placement with wall construction.
- Grout frames in masonry construction, using hand trowel methods; brace frames so that pressure of grout before setting will not deform frames.
- Install door hardware as specified in Section 087100.
- Touch up damaged factory finishes.

END OF SECTION 081113

SECTION 084313 - ALUMINUM-FRAMED STOREFRONTS

PART 1 GENERAL

1.01 SECTION INCLUDES

- Aluminum-framed storefront, with vision glass.
- Aluminum doors and frames.
- Weatherstripping.

1.02 SUBMITTALS

- Product Data: Provide component dimensions, describe components within assembly, anchorage and fasteners, glass and infill, door hardware, and internal drainage details.
- Shop Drawings: Indicate system dimensions, framing opening requirements and tolerances, affected related work, expansion and contraction joint location and details, and field welding required.

PART 2 PRODUCTS

2.01 MANUFACTURERS

- Aluminum-Framed Storefronts Manufacturers:
 - Kawneer North America: www.kawneer.com/#sle.
 - Oldcastle BuildingEnvelope: www.oldcastle.com/#sle.

2.02 ALUMINUM-FRAMED STOREFRONT

- Aluminum-Framed Storefront: Factory fabricated, factory finished aluminum framing members with infill, and related flashings, anchorage and attachment devices.
 - Glazing Position: Centered (front to back).
 - Vertical Mullion Dimensions: 2 inches wide by 4-1/2 inches deep.
 - Fabrication: Joints and corners flush, hairline, and weatherproof, accurately fitted and secured; prepared to receive anchors and hardware; fasteners and attachments concealed from view; reinforced as required for imposed loads.
 - Construction: Eliminate noises caused by wind and thermal movement, prevent vibration harmonics, and prevent "stack effect" in internal spaces.
 - System Internal Drainage: Drain to the exterior by means of a weep drainage network any water entering joints, condensation occurring in glazing channel, and migrating moisture occurring within system.

- Expansion/Contraction: Provide for expansion and contraction within system components caused by cycling temperature range of 170 degrees F over a 12 hour period without causing detrimental effect to system components, anchorages, and other building elements.
- Movement: Allow for movement between storefront and adjacent construction, without damage to components or deterioration of seals.
- Perimeter Clearance: Minimize space between framing members and adjacent construction while allowing expected movement.

B. Performance Requirements

- Wind Loads: Design and size components to withstand the specified load requirements without damage or permanent set, when tested in accordance with ASTM E330/E330M, using loads 1.5 times the design wind loads and 10 second duration of maximum load.
 - Design Wind Loads: Comply with requirements of ASCE 7.
 - Member Deflection: Limit member deflection to flexure limit of glass in any direction, with full recovery of glazing materials.
- Air Leakage: 0.06 cfm/sq ft maximum leakage of storefront wall area when tested in accordance with ASTM E283/E283M at 1.57 psf pressure difference.
- Air Leakage: 0.06 cfm/sq ft maximum leakage of storefront wall area when tested in accordance with ASTM E283/E283M at 1.57 psf pressure difference.

2.03 COMPONENTS

- Aluminum Framing Members: Tubular aluminum sections, thermally broken with interior section insulated from exterior, drainage holes and internal weep drainage system.
 - Glazing Stops: Flush.
- Swing Doors: Glazed aluminum.
 - Vertical Stiles: Medium stile, 3-1/2 inches wide.

2.04 MATERIALS

- Extruded Aluminum: ASTM B221 (ASTM B221M).
- Fasteners: Stainless steel.
- Glazing Gaskets: Type to suit application to achieve weather, moisture, and air infiltration requirements.

2.05 FINISHES

- Finish and Color: As indicated on Drawings, complying with applicable AAMA standard.

2.06 HARDWARE

- Weatherstripping: Wool pile, continuous and replaceable; provide on all exterior doors.
- Sill Sweep Strips: Resilient seal type, of neoprene; provide on all doors.

PART 3 EXECUTION

3.01 INSTALLATION

- Install wall system in accordance with manufacturer's instructions.
- Attach to structure to permit sufficient adjustment to accommodate construction tolerances and other irregularities.
- Provide

- In conjunction with weather barrier related materials described in other sections, as follows:
- C. Thermal and Optical Performance: Provide exterior glazing products with performance properties as indicated. Performance properties are in accordance with manufacturer's published data as determined with applicable NFRC test methods.

2.02 GLASS MATERIALS

- A. Float Glass: Provide float glass based glazing unless otherwise indicated.
- Annealed Type: ASTM C1036, Type I - Transparent Flat, Class 1 - Clear, Quality - G3.
 - Fully Tempered Safety Glass: Complies with ANSI Z97.1 or 16 CFR 1201 criteria for safety glazing used in hazardous locations.

2.03 INSULATING GLASS UNITS

- A. Insulating Glass Units: Types as indicated.
- Durability: Certified by an independent testing agency to comply with ASTM E2190.
 - Coated Glass: Comply with requirements of ASTM C1378 for pyrolytic (hard-coat) or magnetic sputter vapor deposition (soft-coat) type coatings on flat glass; coated vision glass, Kind CV; coated overhead glass, Kind CO; or coated spandrel glass, Kind CS.
 - Metal-Edge Spacers: Aluminum, bent and soldered corners.
 - Spacer Color: Black.
 - Edge Seal:
 - Color: Black.
- B. Insulating Glass Units: Vision glass, double glazed.
- Applications: Exterior glazing unless otherwise indicated.
 - Space between lites filled with air.
 - Outboard Lite: Annealed float glass, 1/4 inch thick, minimum.
 - Tint: As selected by Architect or Franchisee.
 - Coating: As selected by Architect.
 - Metal edge spacer.
 - Inboard Lite: Annealed float glass, 1/4 inch thick, minimum.
 - Tint: As selected by Architect or Franchisee.
 - Total Thickness: 1 inch.
 - Performance: Meet energy performance requirements

2.04 GLAZING UNITS

- A. Monolithic Interior Vision Glazing:
 - Applications: Interior glazing unless otherwise indicated.
 - Glass Type: Annealed float glass.
 - Tint: As selected by Architect or Franchisee.
 - Thickness: 1/4 inch, nominal.

2.05 GLAZING COMPOUNDS

- A. Glazing Putty: Polymer modified latex recommended by manufacturer for outdoor use, knife grade consistency, gray color.
- B. Silicone Sealant: Single component; neutral curing; capable of water immersion without loss of properties; nonbleeding, nonstaining; ASTM C920 Type S, Grade NS, Uses NT; with cured Shore A hardness range of 15 to 25; color as selected.

2.06 ACCESSORIES

- A. Setting Blocks: Elastomeric, with 80 to 90 Shore A durometer hardness; ASTM C864 Option II.
- B. Glazing Tape, Back Bedding Mastic Type: Preformed, butyl-based, 100 percent solids compound with integral resilient spacer rod applicable to application indicated; 5 to 30 cured Shore A durometer hardness; coiled on release paper, black color.
- C. Glazing Clips: Manufacturer's standard type.

PART 3 EXECUTION

3.01 VERIFICATION OF CONDITIONS

- A. Verify that openings for glazing are correctly sized and within tolerances, including those for size, squareness, and offsets at corners.
- B. Verify that surfaces of glazing channels or recesses are clean, free of obstructions that may impede moisture movement, weeps are clear, and support framing is ready to receive glazing system.

3.02 INSTALLATION, GENERAL

- A. Install glazing sealants in accordance with ASTM C1193, GANA (SM), and glazing, sealant, and accessories manufacturers' written instructions.
- B. General Installation:
 - Place setting blocks at 1/4 points with edge block no more than 6 inch from corners.
 - Rest glazing on setting blocks and push against fixed stop or tape with sufficient pressure on gasket, tape, or fixed stop to attain full contact.
 - Install removable stops without displacing glazing gasket, glazing gasket, or glazing spline as applicable. Exert pressure for full continuous contact.

END OF SECTION 088000

DIVISION 09 - FINISHES

SECTION 092116 - GYPSUM BOARD ASSEMBLIES

PART 1 GENERAL

1.01 SECTION INCLUDES

- A. Metal stud wall framing.
- B. Metal channel ceiling framing.
- C. Acoustic insulation.
- D. Gypsum wallboard.
- E. Joint treatment and accessories.

1.02 SUBMITTALS

- A. Product Data:
 - Provide data on metal framing, gypsum board, accessories, and joint finishing system.
 - Provide manufacturer's data on partition head to structure connectors, showing compliance with requirements.
- B. Steel Framing Industry Association (SFIA) Certification:
 - Submit documentation that metal studs and connectors used on project meet or exceed requirements of International Building Code.
 - Submit current documentation of contractor and fabricator accreditation. Keep copies of each on-site during and after installation, and present upon request.
- C. Test Reports: For stud framing products that do not comply with ASTM C645 or ASTM C754, provide independent laboratory reports showing maximum stud heights at required spacings and deflections.
- D. Test Reports: For power-actuated powder-driven fasteners, provide independent laboratory reports showing compliance with ICC-ES AC70.

PART 2 PRODUCTS

2.01 METAL FRAMING MATERIALS

- A. Steel Sheet: ASTM A1003/A1003M, subject to the ductility limitations indicated in AISI S220 or equivalent.
- B. Manufacturers - Metal Framing, Connectors, and Accessories:
 - ClarkDietrich: www.clarkdietrich.com/#sle.
 - Fire Trak Corp.
 - Marino: www.marinoware.com/#sle.
 - Steel Construction Systems: www.steelconstsystems.com/#sle.
- C. Nonstructural Framing System Components: AISI S220; galvanized sheet steel, of size and properties necessary to comply with ASTM C754 for the spacing indicated, with maximum deflection of wall framing of L/120 at 5 psf.
 - Studs: C-shaped with knurled or embossed faces, 20 gauge, flanges not less than 1-1/4 inch.
 - Runners: U shaped, sized to match studs.
 - Ceiling Channels: C-shaped.
 - Furring Members: Hat-shaped sections, 22 gauge, minimum depth of 7/8 inch.
- D. Partition Head To Structure Connections: Provide track fastened to structure with legs of sufficient length to accommodate deflection, for friction fit of studs cut short and fastened as indicated on drawings.
- E. Deflection and Firestop Track: Intumescent strip factory-applied to track flanges expands when exposed to heat or flames to provide a perimeter joint seal.
- F. Preformed Top Track or Top Wall Firestop Seal or Gasket:
 - Provide components UL-listed for use in UL-listed fire-resistance-rated head of partition joint systems of fire rating and movement required.
- G. Non-structural Framing Accessories:
 - Ceiling Hangers: Type and size as specified in ASTM C754 for spacing required.
 - Partial Height Wall Framing Support: Provides stud reinforcement and anchored connection to floor.
 - Materials: ASTM A36/A36M formed sheet steel support member with factory-welded ASTM A1003/A1003M steel plate base.
 - Framing Connectors: ASTM A653/A653M G90 galvanized steel clips; secures cold rolled channel to wall studs for lateral bracing.
 - Powder-actuated fasteners: Corrosion resistant power-actuated powder-driven anchors, complying with ICC-ES AC70 criteria for allowable load capacities, as tested in compliance with ASTM E1190 by a qualified testing agency.
 - Products:

- Hilti North America; Premium fastener w/washer X-U 32 P8 S15.

2.02 BOARD MATERIALS

- A. Manufacturers - Gypsum-Based Board:
 - American Gypsum Company: www.americangypsum.com/#sle.
 - CertainTeed Corporation: www.certainteed.com/#sle.
 - Georgia-Pacific Gypsum: www.gpgypsum.com/#sle.
 - National Gypsum Company: www.nationalgypsum.com/#sle.
 - USG Corporation: www.usg.com/#sle.
- B. Gypsum Wallboard: Paper-faced gypsum panels as defined in ASTM C1396/C1396M; sizes to minimize joints in place; ends square cut.
 - Application: Use for vertical surfaces and ceilings, unless otherwise indicated.
 - Type and Thickness: Type X, 5/8 inch thick.
- C. Moisture Resistant: Use on wet walls in Restrooms, Utility, and Kitchen
 - Glass Mat Faced Board: Coated glass mat water-resistant gypsum backing panel as defined in ASTM C1178/C1178M.
 - Fire-Resistance-Rated Type: Type X core, thickness 5/8 inch.

2.03 GYPSUM BOARD ACCESSORIES

- A. Acoustic Insulation: ASTM C665; preformed glass fiber, friction fit type, unfaced. Thickness: As indicated on Drawings.
- B. Beads, Joint Accessories, and Other Trim: ASTM C1047, rigid plastic, galvanized steel, or rolled zinc, unless noted otherwise.
 - Cornor Beads: Low profile, for 90 degree outside corners.
 - L-Trim: Sized to fit 5/8 inch thick gypsum wallboard. Use at exposed drywall edges and there drywall abuts dissimilar construction.
- C. Joint Materials: ASTM C475/C475M and as recommended by gypsum board manufacturer for project conditions.

PART 3 EXECUTION

3.01 EXAMINATION

- A. Verify that project conditions are appropriate for work of this section to commence.

3.02 FRAMING INSTALLATION

- A. Metal Framing: Install in accordance with ASTM C754 and manufacturer's instructions.
 - Install runners in compliance with ASTM C754 and as indicated on Drawings. Use powder actuated fasteners where indicated.
- B. Suspended Ceilings and Soffits: Space framing and furring members as indicated.
- C. Studs: Space studs at 16 inches on center.
 - Extend partition framing to structure where indicated and to ceiling in other locations.
 - Partitions Terminating at Ceiling: Attach ceiling runner securely to ceiling track in accordance with manufacturer's instructions.
 - Partitions Terminating at Structure: Attach extended leg top runner to structure, maintain clearance between top of studs and structure, and brace both flanges of studs with continuous bridging.
- D. Standard Wall Furring: Install at concrete walls scheduled to receive gypsum board, not more than 4 inches from floor and ceiling lines and abutting walls. Secure in place on alternate channel flanges at maximum 24 inches on center.

3.03 BOARD INSTALLATION

- A. Comply with ASTM C840, GA-216, and manufacturer's instructions. Install to minimize butt end joints, especially in highly visible locations.

3.04 JOINT TREATMENT

- A. Finish gypsum board in accordance with levels defined in ASTM C840, as follows:
 - Level 1: Fire-resistance-rated wall areas above finished ceilings, whether or not accessible in the completed construction.
- B. Tape, fill, and sand exposed joints, edges, and corners to produce smooth surface ready to receive finishes.
 - Feather coats of joint compound so that camber is maximum 1/32 inch.

END OF SECTION 092116

SECTION 093000 - TILING

PART 1 GENERAL

1.01 SECTION INCLUDES

- A. Tile for applications as indicated on Drawings.
- B. Tile for floor applications.
- C. Non-ceramic trim.

1.02 SUBMITTALS

- A. Product Data: Provide manufacturers' data sheets on tile, mortar, grout, and accessories. Include instructions for using grouts and adhesives.
- B. Shop Drawings: Indicate tile layout, patterns, color arrangement, perimeter conditions, junctions with dissimilar materials, control and expansion joints, thresholds, ceramic accessories, and setting details.

1.03 QUALITY ASSURANCE

- A. Installer Qualifications:
 - Apprenticeship Program: Installer has achieved Journeyworker status through an apprenticeship with the International Union of Bricklayers and Allied Craftworkers (IUBAC) or a U.S. Department of Labor (DOL)-recognized program.

PART 2 PRODUCTS

2.01 TILE

- A. Provide products as indicated on Drawings and in compliance with applicable grade as defined by ANSI A137.1.
 - Dynamic Coefficient of Friction: Minimum 0.42, ANSI A326.3, for floor tiling in wet areas.
- B. Quarry Tile: ANSI A137.1 standard grade.
 - Moisture Absorption: Over 3.0 but not more than 5.0 percent as tested in accordance with ASTM C373.
 - Dynamic Coefficient of Friction (DCOF): Not less than 0.42.
 - Trim Units: Matching cove base shapes in sizes indicated.
- C. Pressed Floor Tile: ANSI A137.1 standard grade.
 - Moisture Absorption: 0.5 to 3.0 percent as tested in accordance with ASTM C373.

2.02 TRIM AND ACCESSORIES

- A. Non-Ceramic Trim: Brushed stainless steel, style and dimensions as indicated on drawings, for setting using tile mortar or adhesive.
 - Applications: As indicated on Drawings,

2.03 SETTING MATERIALS

- A. Provide setting and grout materials from same manufacturer.
- B. Provide setting and grout materials complying with TCNA requirements for installation method and with the following as applicable:
 - High Performance Polymer Modified Grout: ANSI A118.7 polymer modified cement grout.
 - Improved Latex-Portland Cement Mortar Bond Coat: ANSI A118.15.
 - Furan Mortar Bond Coat and Furan Grout: ANSI A118.5.
 - Dry-Set Portland Cement Mortar Bond Coat: ANSI A118.1.
- C. Use sanded grout for joints 1/8 inch wide and larger; use unsanded grout for joints less than 1/8 inch wide.
- D. Improved Latex-Portland Cement Mortar Bond Coat: ANSI A118.15.

2.04 MAINTENANCE MATERIALS

- A. Grout Sealer: Liquid-applied, moisture and stain protection for existing or new Portland cement grout.
 - Composition: Water-based colorless silicone.
- B. Provide setting and grout materials complying with TCNA requirements for installation method and with the following as applicable:
 - High Performance Polymer Modified Grout: ANSI A118.7 polymer modified cement grout.
 - Improved Latex-Portland Cement Mortar Bond Coat: ANSI A118.15.
 - Furan Mortar Bond Coat and Furan Grout: ANSI A118.5.
 - Dry-Set Portland Cement Mortar Bond Coat: ANSI A118.1.
- C. Use sanded grout for joints 1/8 inch wide and larger; use unsanded grout for joints less than 1/8 inch wide.
- D. Improved Latex-Portland Cement Mortar Bond Coat: ANSI A118.15.

PART 3 EXECUTION

3.01 INSTALLATION - GENERAL

- A. Install tile and grout in accordance with applicable requirements of ANSI A108.1a through ANSI A108.20, manufacturer's instructions, and TCNA (HB) recommendations.
- B. Lay tile to pattern indicated. Do not interrupt tile pattern through openings.
- C. Cut and fit tile to penetrations through tile, leaving sealant joint space. Form corners and bases neatly.
- D. Place tile joints uniform in width, subject to variance in tolerance allowed in tile size. Make grout joints without voids, cracks, excess mortar or excess grout, or too little grout.
- E. Form internal angles square and external angles bullnosed.
- F. Install non-ceramic trim in accordance with manufacturer's instructions.
- G. Sound tile after setting. Replace hollow sounding units.
- H. Prior to grouting, allow installation to completely cure; minimum of 48 hours.

- I. Grout tile joints unless otherwise indicated. Use grout as recommended in TCNA installation method for application.
- J. At changes in plane and tile-to-tile control joints, use tile sealant instead of grout, with either bond breaker tape or backer rod as appropriate to prevent three-sided bonding.

3.02 INSTALLATION - FLOORS - MORTAR BED METHODS

- A. Over interior concrete substrates, install in accordance with TCNA (HB) Method F111, with cleavage membrane, unless otherwise indicated.
 - Where waterproofing membrane is indicated, with standard grout or no mention of grout type, install in accordance with TCNA (HB) Method F121.
 - Where epoxy or furan grout is indicated, but not epoxy or furan bond coat, install in accordance with TCNA (HB) Method F114, with cleavage membrane.
- B. Cleavage Membrane: Lap edges and ends.
- C. Mortar Bed Thickness: 5/8 inch, unless otherwise indicated.

3.03 PROTECTION

- A. Do not permit traffic over finished floor surface for 4 days after installation.

END OF SECTION 093000

SECTION 095100 - ACOUSTICAL CEILINGS

PART 1 GENERAL

1.01 SECTION INCLUDES

- A. Suspended metal grid ceiling system.
- B. Acoustical units.

1.02 SUBMITTALS

- A. Product Data: Provide data on suspension system components and acoustical units.
- B. Maintenance Materials: Furnish the following for Owner's use in maintenance of project.
 - See Section 016000 - Product Requirements, for additional provisions.

PART 2 PRODUCTS

2.01 ACOUSTICAL UNITS

- A. Acoustical Units - General: ASTM E1264, Class A.
- B. Provide product(s) as indicated on Drawing.

2.02 SUSPENSION SYSTEM(S)

- A. Metal Suspension Systems - General: Complying with ASTM C635/C635M; die cut and interlocking components, with perimeter moldings, hold down clips, stabilizer bars, clips, and splices as required.
- B. Metal Suspension Systems - General: Complying with ASTM C635/C635M; die cut and interlocking components, with perimeter moldings, hold down clips, stabilizer bars, clips, and splices as required.
 - Color: As indicated on Drawings.

2.03 ACCESSORIES

- A. Support Channels and Hangers: Galvanized steel; size and type to suit application, seismic requirements, and ceiling system flatness requirement specified.
- B. Hanger Wire: 12 gauge, 0.08 inch galvanized steel wire.
- C. Seismic Clips, as required: Manufacturer's standard clips for seismic conditions and to suit application.
- D. Perimeter Moldings: As indicated on Drawings.

PART 3 EXECUTION

3.01 INSTALLATION - SUSPENSION SYSTEM

- A. Install suspension system in accordance with ASTM C636/C636M, ASTM E580/E580M, and manufacturer's instructions and as supplemented in this section.
- B. Rigidly secure system, including integral mechanical and electrical components, for maximum deflection of 1:360.
- C. Perimeter Molding: Install at intersection of ceiling and vertical surfaces and at junctions with other interruptions.
- D. Suspension System: Install as follows for applicable seismic zone:
 - Non-Seismic: Hang suspension system independent of walls, columns, ducts, pipes and conduit. Where carrying members are spliced, avoid visible displacement of face plane of adjacent members.
 - Seismic Design Category C: Hang suspension system independent of walls, columns, ducts, pipes and conduit. Maintain a 3/8 inch clearance between grid ends and wall.
 - Seismic Design Categories D, E, F: Hang suspension system with grid ends attached to the perimeter molding on two adjacent walls; on opposite walls, maintain a 3/4 inch clearance between grid ends and wall.
- E. Where ducts or other equipment prevent the regular spacing of hangers, reinforce the nearest affected hangers and related carrying channels to span the extra distance.
- F. Do not support components on main runners or cross runners if weight causes total dead load to exceed deflection capability.
- G. Support fixture loads using supplementary hangers located within 6 inches of each corner, or support components independently.
- H. Do not eccentrically load system or induce rotation of runners.
- 3.02 INSTALLATION - ACOUSTICAL UNITS
- A. Install acoustical units in accordance with manufacturer's written instructions.
- B. Fit acoustical units in place, free from damaged edges or other defects detrimental to appearance and function.
- C. Install acoustical units level, in uniform plane, and free from twist, warp, and dents.
- D. Cutting Acoustical Units: Make field cut edges of same profile as factory edges.

END OF SECTION 095100

SECTION 097200 - WALL COVERINGS

PART 1 GENERAL

1.01 SECTION INCLUDES

- A. Surface preparation.
- B. Wall covering.

1.02 SUBMITTALS

- A. Product Data: Provide data on wall covering and adhesive.
- B. Shop Drawings: Indicate wall elevations with seaming layout.
- C. Samples: Submit two samples of digitally printed wall covering of representative wall art as selected by Architect, in size illustrating color, finish, and texture.

1.03 FIELD CONDITIONS

- A. Do not apply materials when surface and ambient temperatures are outside the temperature ranges required by the adhesive or wall covering product manufacturer.
- B. Maintain these conditions 24 hours before, during, and after installation of adhesive and wall covering.

PART 2 PRODUCTS

2.01 WALL COVERINGS

- A. Products: Provide products as indicated on Drawings.
- B. General Requirements:
 - Complying with applicable class, ASTM F793/F793M.
- C. Wall Covering: Stainless steel sheet protective wall covering
 - Stainless Steel Sheet: ASTM A666 Type 304 commercial grade, No. 4 finish.
- D. Wall Covering: Digitally printed decorative high-impact rigid vinyl sheet with polyvinyl fluoride over clear vinyl film cap.
 - Digital Graphics: Provide by Architect.
- E. Wall Covering: Digitally printed cast vinyl film for permanent bonding to surface.
 - Thickness: 0.008 inch, minimum.
 - Digital Graphics: Provide by Architect.
 - Adhesive Type: Pressure sensitive acrylic.
 - Tensile Strength: 4.0 to 8.0 psi minimum when tested in accordance with ASTM D882.
 - Surface Burning Characteristics: Flame spread index of 25, maximum, and smoke developed index of 450, maximum, when tested in accordance with ASTM E84 (Class A).
- F. Adhesive: Type recommended by wall covering manufacturer to suit application to substrate.
- G. Substrate Filler: As recommended by adhesive and wall covering manufacturers; compatible with substrate.

PART 3 EXECUTION

3.01 PREPARATION

- A. Fill cracks in substrate and smooth irregularities with filler; sand smooth.
- B. Wash impervious surfaces with tetra-sodium phosphate, rinse and neutralize; wipe dry.
- C. Surface Appurtenances: Remove or mask electrical plates, hardware, light fixture trim, escutcheons, and fittings prior to preparing surfaces or finishing.
- D. Vacuum clean surfaces free of loose particles.

3.02 INSTALLATION

- A. Apply adhesive and wall covering in accordance with manufacturer's written instructions.
- B. Apply adhesive to wall surface immediately prior to application of wall covering.
- C. Apply wall covering smooth, without wrinkles, gaps or overlaps. Eliminate air pockets and ensure full bond to substrate surface.
- D. Butt edges tightly.

END OF SECTION 097200

SECTION 099100 - PAINTING

PART 1 GENERAL

1.01 SECTION INCLUDES

- A. Surface preparation.
- B. Field application of paints.
- C. Scope: Finish surfaces exposed to view, unless fully factory-finished and unless otherwise indicated

1.02 SUBMITTALS

- A. Product Data: Provide complete list of products to be used, with the following information for each:
 - Manufacturer's name, product name and/or catalog number, and general product category (e.g. "alkyd enamel").
 - MPI product number, where applicable (e.g. MPI #47).
 - Cross-reference to specified paint system(s) product is to be used in; include description of each system.

PART 2 PRODUCTS

2.01 PAINTS AND FINISHES - GENERAL

- A. Paints and Finishes: Ready-mixed, unless intended to be a field-catalyzed paint.
 - Provide paints and finishes from the same manufacturer to the greatest extent possible.
 - Provide products as indicated on Drawings in indicated color and sheen.
 - Provide paints and finishes of a soft paste consistency, capable of being readily and uniformly dispersed to a homogeneous coating, with good flow and brushing properties, and capable of drying or curing free of streaks or sags.
 - Supply each paint material in quantity required to complete entire project's work from a single production run.
 - Do not reduce, thin, or dilute paint or finishes or add materials unless such procedure is described explicitly in manufacturer's product instructions.
 - Manufacturer: Sherwin-Williams Company: www.sherwin-williams.com/#sle.

2.02 PRODUCTS

3.01 PREPARATION

- A. Clean surfaces thoroughly and correct defects prior to application.
- B. Prepare surfaces using the methods recommended by the manufacturer for achieving the best result for the substrate under the project conditions.
- C. Remove or mask surface appurtenances, including electrical plates, hardware, light fixture trim, escutcheons, and fittings, prior to preparing surfaces for finishing.
- D. Seal surfaces that might cause bleed through or staining of topcoat.

3.02 APPLICATION

- A. Apply products in accordance with manufacturer's written instructions and recommendations in "MPI Architectural Painting Specification Manual".
- B. Allow applied coats to dry before next coat is applied.
- C. Apply each coat to uniform appearance in thicknesses specified by manufacturer.
- D. Vacuum clean surfaces of loose particles. Use tack cloth to remove dust and particles just prior to applying next coat.
- E. Reinstall electrical cover plates, hardware, light fixture trim, escutcheons, and fittings removed prior to finishing.

END OF SECTION 099100

DIVISION 10 - SPECIALTIES

SECTION 101400 - SIGNAGE

PART 1 GENERAL

1.01 SECTION INCLUDES


- A. Room signs.
- B. Display Signs
- C. Vinyl applications
- 1.02 REFERENCE STANDARDS
- A. 36 CFR 1191 - Americans with Disabilities Act (ADA) Accessibility Guidelines for Buildings and Facilities; Architectural Barriers Act (ABA) Accessibility Guidelines; current edition.
- B. ADA Standards - Americans with Disabilities Act (ADA) Standards for Accessible Design; 2010.
- C. ASTM D882 - Standard Test Method for Tensile Properties of Thin Plastic Sheeting; 2018.
- D. ASTM E84 - Standard Test Method for Surface Burning Characteristics of Building Materials; 2023d.
- E. DOC PS 1 - Structural Plywood (U.S. Department of Commerce, National Institute of Standards and Technology); 2019.
- F. ICC A117.1 - Accessible and Usable Buildings and Facilities; 2017.

1.03 SUBMITTALS

- A. See Section 013000 - Administrative Requirements, for submittal procedures.
- B. Product Data: Manufacturer's printed product literature for each type of sign, indicating sign styles, font, foreground and background colors, locations, overall dimensions of each sign.
- C. Signage Schedule: Provide information sufficient to completely define each sign for fabrication, including room number, room name, other text to be applied, sign and letter sizes, fonts, and colors.
 - When room numbers to appear on signs differ from those on drawings, include the drawing room number on schedule.
 - When content of signs is indicated to be determined later, request such information from Owner through Architect at least 2 months prior to start of fabrication; upon request, submit preliminary schedule.
 - Submit for approval by Owner through Architect prior to fabrication.
- D. Samples: Submit two samples of each type of sign, of size similar to that required for project, illustrating sign style, font, and method of attachment.

1.04 QUALITY ASSURANCE

- A. Manufacturer Qualifications: Company specializing in manufacturing the products specified in this section with minimum three years of documented experience.

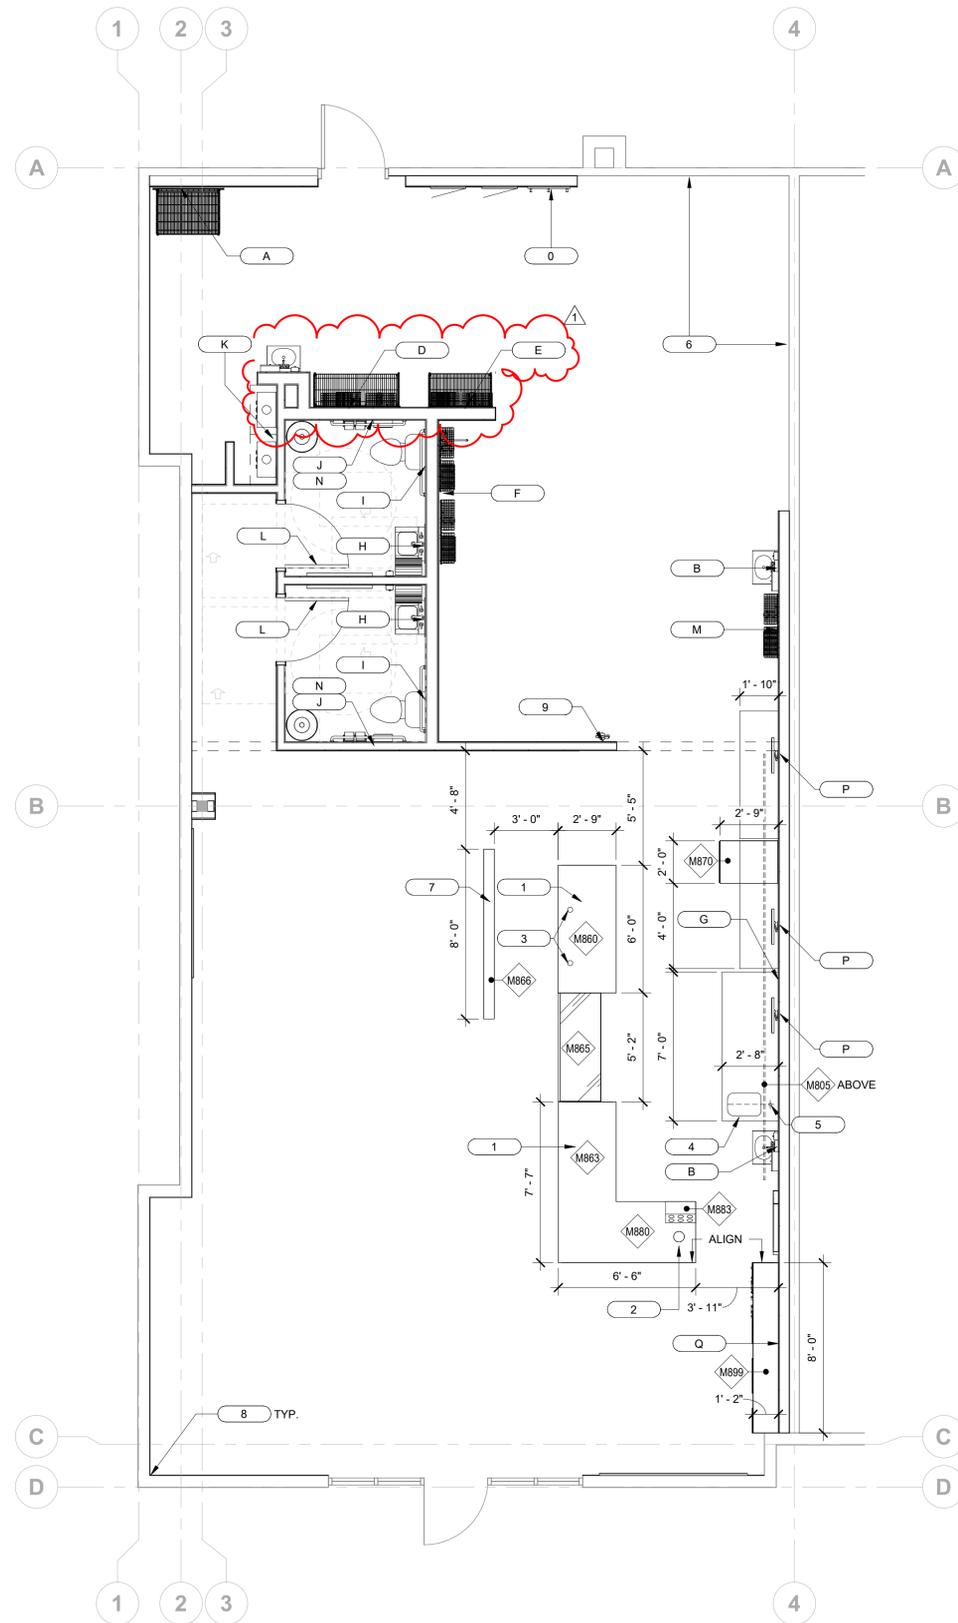


1 MILLWORK & BLOCKING PLAN
1/4" = 1'-0"

ITEM	COUNT	DESCRIPTION	MANUFACTURER	MODEL	COMMENTS	PROVIDED BY
MILLWORK						
M805	1	MENU RAIL	RETAIL FIXTURE		20'-0"	MILLWORK
M860	1	POS CABINET	RETAIL FIXTURE		6'-0" W X 33" D X 34" H	MILLWORK
M863	1	FRONT PICK UP COUNTER	RETAIL FIXTURE		7'-7" W X 33" D X 34" H	MILLWORK
M865	1	BAGEL CASE	RETAIL FIXTURE	MODERN IMAGE CASE	61" W X 24" D X 51 5/8" H	MILLWORK
M866	1	QUEUE RAIL	RETAIL FIXTURE		8'-0" X 6" X 36" H	MILLWORK
M870	1	SLICER CABINET	RETAIL FIXTURE		24" W X 33 1/16" D X 31 1/16" H	MILLWORK
M880	1	BEVERAGE BAR	RETAIL FIXTURE	CUSTOM	6'-6" W X 33" D	MILLWORK
M883	1	CONDIMENT UNIT - 6 HOLE	RETAIL FIXTURE			MILLWORK
M899	1	PICKUP - ORDER AHEAD WALL FIXTURE	RETAIL FIXTURE	CUSTOM	80" W X 13" D X 8'-0" H	MILLWORK

WALL BLOCKING NOTES			
SYMBOL	ITEM	WIDTH	A.F.F. HT. TO CENTER
A	2X4 WALL BLOCKING - MANAGER STATION	5'-4 1/2"	3'-9", 6'-3", 6'-8 1/2", 7'-7 1/2"
B	2X4 WALL BLOCKING - HAND SINK (B.O.H.)	2'-6"	2'-10", 3'-4"
C	2X4 WALL BLOCKING - WATER TREATMENT SHELF BLOCKING	2'-0"	4'-2", 5'-0"
D	2X4 WALL BLOCKING - SMART WALL SYSTEM 3 COMP SINK	4'-0"	6'-3"
E	2X4 WALL BLOCKING - SMART WALL SYSTEM 3 COMP SINK	4'-0"	8'-2"
F	2X4 WALL BLOCKING - SMART WALL SYSTEM PREP SINK	13'-9 1/2"	5'-5", 7'-5"
G	2X4 WALL BLOCKING - EQUIPMENT SHELF (SERVICE LINE)	10'-1 1/4"	4'-6", 5'-5"
H	2X6 WALL BLOCKING - RESTROOM SINK	2'-6"	2'-8"
I	2X6 WALL BLOCKING - HORIZONTAL GRAB BAR	4'-0"	2'-10"
J	2X6 WALL BLOCKING - HORIZONTAL GRAB BAR	4'-6"	2'-10"
K	2X6 WALL BLOCKING - TANKLESS WATER HEATER	3'-6"	8'-6"
L	2X4 WALL BLOCKING - DIAPER CHANGING STATION	1'-10"	3'-0"
M	2X4 WALL BLOCKING - WALL SHELVING	4'-0"	7'-5"
N	2X6 WALL BLOCKING - VERTICAL GRAB BAR	4'-6"	2'-10"
O	2X4 WALL BLOCKING - COAT HOOK STRIP	2'-0"	5'-0"
P	2X4 WALL BLOCKING - KDS MONITORS	10'-1 1/4"	6'-0"
Q	2X6 WALL BLOCKING - ORDER AHEAD	3'-10 1/2"	8'-0"

MISCELLANEOUS ITEMS (50# MAX. WT.)
TOWEL BARS, SURFACE MOUNTED
MIRRORS, ACCESSORIES
NOTE:
SEE SCHEDULE A23 FOR B.O.H. MOUNTING HEIGHTS

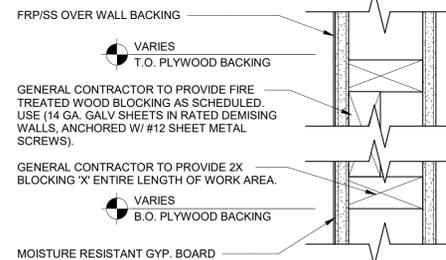

2 BACKING DETAIL
3" = 1'-0"

LEGEND:

- SCREENED LINES INDICATE EXISTING ASSEMBLIES/SYSTEMS TO REMAIN AND BE PROTECTED DURING CONSTRUCTION.
- INDICATES ASSEMBLIES/SYSTEMS TO BE CONSTRUCTED
- (101) DOOR NUMBER, RE: A82 DOOR SCHEDULE
- (A) WINDOW TYPE, RE: A82 WINDOW TYPES
- (W01) WALL TYPE, RE: A22
- (00 00-01) SHEET NOTE, RE: SHEET NOTES LIST ON CURRENT PAGE
- (1 1 1 1) INTERIOR ELEVATIONS SEE DWG. #1 @ SHT. I51, I52

GENERAL NOTES:

- A. ALL MOUNTING HEIGHTS SHALL COMPLY WITH ALL LOCAL AND STATE ACCESSIBILITY AND BUILDING CODE REQUIREMENTS
- B. THE GC SHALL INSTALL ALL SOAP AND PAPER TOWEL DISPENSERS. AS FOLLOWS: SOAP DISPENSERS SHALL BE LOCATED DIRECTLY OVER THE SINK AND PAPER TOWEL DISPENSERS SHALL BE LOCATED TO THE RIGHT SIDE OF THE SINK, WITHIN REACHING DISTNACE, BUT NOT DIRECTLY OVER THE SINK
- C. GC TO CONFIRM ALL NECESSARY CLEARANCES PER PRODUCT CUT SHEET REQUIREMENTS FOR ALL EQUIPMENT

SHEET NOTES:

- 1. SOLID SURFACE COUNTERTOP AND/OR BACKSPLASH
- 2. CUT-OUT FOR TRASH RINGS
- 3. 2-1/2" DIA. GROMMET. VERIFY SIZE AND LOCATIONS WITH OWNER
- 4. CUT-OUT FOR SINK. VERIFY SIZE AND LOCATIONS WITH EQUIPMENT
- 5. GROMMET FOR FAUCET. VERIFY SIZE AND LOCATION WITH OWNER
- 6. PROVIDE WALL CLEARANCE PER MANUFACTURER INSTRUCTIONS
- 7. QUEUE RAIL TO BE CENTERED ON POS CABINET
- 8. MITER CORNERS FOR CHAIR RAIL, RE: I51 FOR TYP. CHAIR RAIL HEIGHTS
- 9. NEW MIN. TYPE 2A 40BC WALL MOUNT FIRE PROVIDED BY VENDOR AND INSTALLED BY G.C. T.O. 44" A.F.F. MAX/ B.O. 4" A.F.F. MIN. - PROJECTION INTO PATH OF CIRCULATION 4" MAX RE: G21 "TYPICAL ACCESSIBILITY DETAILS" RE: Q11-2



STEVEN BRUCE WAKEMAN, ARCHITECT
100 HOWE AVENUE SUITE 270N
SACRAMENTO, CA 95825
(916) 231-0881 • FAX (916) 231-0887
WWW.CSHQA.COM


EINSTEIN BROS BAGELS
418 NW CHIPMAN RD, TENANT A LEE'S SUMMIT, MO 64086
100 HOWE AVENUE SUITE 270N
SACRAMENTO, CA 95825
(916) 231-0881
WWW.CSHQA.COM

PERMIT SET

PROJECT	DATE
25154.000	12-11-2025
DRAWN	CHECKED
MDG	PS/JG
REVISED	
1 AGENCY COMMENTS	01/22/2026

MILLWORK & BLOCKING PLAN

SHEET
A23
ORIGINAL SHEET SIZE
24" x 36"

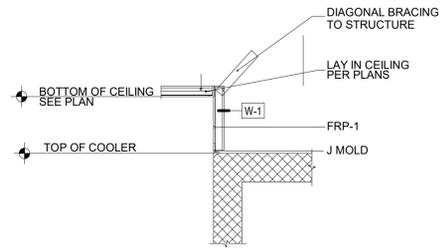

LIGHT FIXTURE SCHEDULE			
SYMBOL	DESCRIPTION	MANUFACTURER & MODEL	NOTES
L1	2' x 2' RECESSED LED TROFFER	COOPER/METALUX #22GRLED1322X2RT	
L2	2' x 4' RECESSED LED TROFFER	COOPER/METALUX #24GRLED1382X4T	
	TRACK & HEAD SYSTEM W/SHATTERPROOF LED BULBS	F1 WHITE TRACK & HEADS	COUNT: 11 ALIGN TRACK WITH CEILING
M2	6" RECESSED 1-LAMP DOWNLIGHT W/SHATTERPROOF LAMP	LITHONIA LDN6-35/20-L06-AR-LSS-MVOLT-NAGB	2000 LUMENS (WHT)
T1	WIC/F LIGHT LINEAR	G4 LLED FXS 3500K 80-34-3695-105	VAPORT TIGHT LINEAR (FURNISHED W/BOX)
D1	DECORATIVE PENDANT LIGHT	LUMITHREE PT-1082 PENDANT OUTSIDE FINISH: C - CUSTOM (TBD) INSIDE FINISH: C - CUSTOM (TBD)	COUNT: 3
D2	DECORATIVE PENDANT LIGHT	LUMITHREE PT-1077 PENDANT OUTSIDE FINISH: C - CUSTOM (TBD) INSIDE FINISH: C - CUSTOM (TBD)	COUNT: 3
G1	GALLERY LIGHT	KIZCO GALLERIA 23-IN WALL SCONCE WS10423-BK	COUNT: 3
EX1	EMERGENCY LED LIGHT	REF. ELECTRICAL DRAWINGS FOR SPECIFICATIONS	WALL MOUNTED
EX2	EXIT SIGN/EMERGENCY LED LIGHT COMBO UNIT	REF. ELECTRICAL DRAWINGS FOR SPECIFICATIONS	WALL MOUNTED
	EXIT SIGN	REF. ELECTRICAL DRAWINGS FOR SPECIFICATIONS	CEILING MOUNTED
(wi)	WIFI ACCESS POINT		PROVIDED BY OWNER

NOTES:

- GC TO FIELD VERIFY EXISTING CEILING HEIGHTS FOR THE STEM/CORD MOUNTED FIXTURES
- SEE CORPORATE VENDOR LIST FOR APPROVED VENDORS
- LUMINAIRES, CONTROLS AND ELECTRICAL DISTRIBUTION EQUIPMENT AS SHOWN ON THE ONE LINE TO BE PURCHASED THROUGH APPROVED VENDOR BY ELECTRICAL CONTRACTOR
- ALL FIXTURES MAY NOT BE USED
- REFER TO ARCHITECTURAL INTERIOR ELEVATIONS FOR FIXTURE MOUNTING HEIGHTS
- THE ELECTRICAL CONTRACTOR SHALL BE RESPONSIBLE FOR RECEIVING, STORAGE, INSTALLATION AND WIRING OF LUMINAIRES, CONTROLS AND ELECTRICAL DISTRIBUTION EQUIPMENT AS SHOWN ON THE ONE LINE
- THE ELECTRICAL CONTRACTOR SHALL REPORT ANY DAMAGED LUMINAIRES, CONTROLS AND ELECTRICAL DISTRIBUTION EQUIPMENT AS SHOWN ON THE ONE LINE OR MISSING PARTS TO VENDOR WITHIN 48 HOURS OF RECEIPT OF PACKAGE
- THE ELECTRICAL CONTRACTOR SHALL INCLUDE A 1 YEAR LABOR WARRANTY FOR LUMINAIRES, CONTROLS AND ELECTRICAL DISTRIBUTION EQUIPMENT AS SHOWN ON THE ONE LINE
- U.N.O. ALL FIXTURES ARE CONTRACTOR FURNISHED, CONTRACTOR INSTALLED
- UPGRADE ALL EXISTING CAN LIGHTS TO LED (GC TO EVALUATE ONSITE)
- CENTER ALL CAN LIGHTS IN CEILING TILES UNLESS NOTED OTHERWISE

CEILING FINISH SCHEDULE		
CODE	DESCRIPTION	LOCATIONS, and/or CONTACT/OTHER INFO.
(ACT-1)	ACOUSTIC CEILING TILE MANUF: USG STYLE: RADAR ACOUSTICAL PANELS SIZE: 24"x48"x(3/4" OR 1") ITEM: #050 SQUARE FINISH: FINE TEXTURE COLOR: WHITE GRID: PRELUDE XL 15/16" W/ALUM CAP COLOR: WHITE	LOCATION: LOBBY COMPANY: ARMSTRONG NAME: BETH SCHELDRUP PHONE: 612-968-0613 E-MAIL: EMSCHDRUP@ARMSTRONG.COM LEAD TIME: NOTE:
(VCT-1)	VINYL CEILING TILE MANUF: ARMSTRONG STYLE: CLEAN ROOM VL SIZE: 24"x48"x5/8" ITEM: #870 FINISH: VINYL COLOR: WHITE GRID: PRELUDE XL 15/16" W/ALUM CAP COLOR: WHITE	LOCATION: BOH, SERVICE LINE, & RESTROOM COMPANY: ARMSTRONG NAME: BETH SCHELDRUP PHONE: 612-968-0613 E-MAIL: EMSCHDRUP@ARMSTRONG.COM LEAD TIME: 4-6 WEEKS (VERIFY) NOTE: NON-PERFORATED WASHABLE. ACCESSORIES: RETENSION CLIPS - PROVIDE ADDITIONAL ONE COMPLETE BOX TO OWNER

LEGEND:


- SCREENED LINES INDICATE EXISTING ASSEMBLIES/SYSTEMS TO REMAIN AND BE PROTECTED DURING CONSTRUCTION.
- INDICATES ASSEMBLIES/SYSTEMS TO BE CONSTRUCTED
- SHEET NOTE, RE: SHEET NOTES LIST ON CURRENT PAGE
- MATERIAL DESIGNATION, RE: FINISH SCHEDULE 181
- INDICATES FINISH CEILING OR SOFFIT HEIGHT ABOVE DATUM, FINISH FLOOR
- 2' x 4' SUSPENDED ACOUSTICAL CEILING TILE SYSTEM
- EXIT SIGN

GENERAL NOTES:

- CONTRACTOR TO VERIFY & COORDINATE DUCT LAYOUT WITH CURB AND ROOF PENETRATION LOCATIONS. REFER ALSO TO REFRIGERATION DRAWINGS FOR REFRIGERATION PIPING REQUIREMENTS AND COORDINATION.
- SEE STRUCTURAL FRAMING PLAN FOR ROOF DECK HEIGHTS TO ESTABLISH ROOF SLOPES AND ROOF MEMBER LOCATIONS.
- MAINTAIN ALL ROOF PENETRATIONS 3'-0" OR GREATER FROM FLOW LINES
- PREFABRICATED CURBS (FOR ROOF TOP MECHANICAL & REFRIGERATION EQUIPMENT SHALL BE INSTALLED BY GENERAL CONTRACTOR AND SET LEVEL.
- ALL DIMENSIONS ARE FOR GENERAL ARRANGEMENT & LOCATION ONLY. ACTUAL REQUIREMENTS & DIMENSIONS SHOULD BE VERIFIED AND COORDINATED WITH EQUIPMENT, SHOP DRAWING SUBMITTALS AND STRUCTURAL FRAMING.
- ALL PLANES OF ROOF SHALL SLOPE MIN. 1/4" L.F. TO DRAINS OR GUTTER, CW/ STRUCTURAL DRAWINGS
- NO PLUMBING VENTS OR EXHAUST UNITS WITHIN 10'-0" OF INTAKE OR 10'-0" OF EXTERIOR WALL.
- FABRICATE SHEET METAL CURB CAPS TO ALLOW FOR THICKNESS OF ROOFING PLY EXTENDING UP CURB FACE, RE: _____
- SCUPPER SILLS AND OVERFLOW DRAIN RIMS SHALL BE 2" ABOVE PRIMARY ROOF DRAIN RIMS. COORDINATE AND VERIFY INSTALLATIONS.
- COORDINATE ROOF CURBS WITH HVAC EQUIPMENT.
- PROVIDE 1/2" WIDE GAP IN 2 x PARAPET NAILER AT ROOF CONTROL JOINT.
- ALL ROOF OPENINGS GREATER THAN 12"x12" SHALL BE FRAMED WITH STEEL ANGLES, RE: STRUCTURAL DRAWINGS.
- GC TO FIELD VERIFY EXISTING CEILING HEIGHTS FOR THE STEM/CORD MOUNTED FIXTURES
- SEE CORPORATE VENDOR LIST FOR APPROVED VENDORS
- LUMINAIRES, CONTROLS AND ELECTRICAL DISTRIBUTION EQUIPMENT AS SHOWN ON THE ONE LINE TO BE PURCHASED THROUGH APPROVED VENDOR BY ELECTRICAL CONTRACTOR
- ALL FIXTURES MAY NOT BE USED
- REFER TO ARCHITECTURAL INTERIOR ELEVATIONS FOR FIXTURE MOUNTING HEIGHTS
- THE ELECTRICAL CONTRACTOR SHALL BE RESPONSIBLE FOR RECEIVING, STORAGE, INSTALLATION AND WIRING OF LUMINAIRES, CONTROLS AND ELECTRICAL DISTRIBUTION EQUIPMENT AS SHOWN ON THE ONE LINE
- THE ELECTRICAL CONTRACTOR SHALL REPORT ANY DAMAGED LUMINAIRES, CONTROLS AND ELECTRICAL DISTRIBUTION EQUIPMENT AS SHOWN ON THE ONE LINE OR MISSING PARTS TO VENDOR WITHIN 48 HOURS OF RECEIPT OF PACKAGE
- THE ELECTRICAL CONTRACTOR SHALL INCLUDE A 1 YEAR LABOR WARRANTY FOR LUMINAIRES, CONTROLS AND ELECTRICAL DISTRIBUTION EQUIPMENT AS SHOWN ON THE ONE LINE
- U.N.O. ALL FIXTURES ARE CONTRACTOR FURNISHED, CONTRACTOR INSTALLED
- UPGRADE ALL EXISTING CAN LIGHTS TO LED (GC TO EVALUATE ONSITE)

SHEET NOTES:

- PAINT FRONT SOFFIT P-3
- MENU BOARD RE: A31 - 3
- NO CEILING ABOVE WALK IN UNITS
- RETURNS/DIFFUSERS RE: MECHANICAL DRAWINGS
- CEILING GRID ORIGIN POINT
- EBB LOGO WINDOW ROUNDEL RE: A90
- ALIGN TRACK WITH CEILING GRID LINE
- DIRECT TRACK FIXTURES AT WALL ELEMENTS
- CAN LIGHT FIXTURE TO BE CENTERED IN CEILING TILE, TYP.
- CEILING TILE GRID TO BE CENTERED IN SPACE
- OUTLET WIFI EXTENDER, RE: ELECTRICAL DRAWINGS
- (E) COLUMN
- LIGHT FIXTURE TO BE CENTERED ACROSS BAGEL CASE
- M-I ORDER SIGN CENTERED AT INTERSECTION OF COOLER AND POS

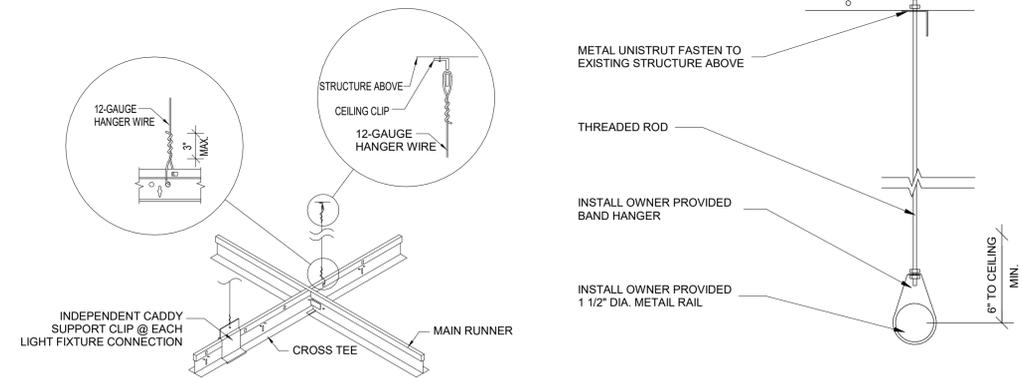

1 REFLECTED CEILING PLAN
1/4" = 1'-0"

2 CEILING TILE DETAILS (TYP.)
1/4" = 1'-0"

3 MENU BOARD PIPE DETAIL
3/8" = 1'-0"

STEVEN BRUCE WAKEMAN, ARCHITECT
100 HOWE AVENUE SUITE 270N
SACRAMENTO, CA 95825
(916) 231-0881 • FAX (916) 231-0887
www.csstnqa.com

STEVEN B. WAKEMAN
Steven B. Wakeman
NUMBER A-2020020380
01-22-26
ARCHITECT

EINSTEIN BROS BAGELS
418 NW CHIPMAN RD, TENANT A LEE'S SUMMIT, MO 64086

CSHOA


PERMIT SET

PROJECT 25154.000	DATE 12-11-2025
DRAWN MDG	CHECKED PS/JG


REVISED
1 AGENCY COMMENTS 01/22/2026
2 OWNER REVISIONS 01/22/2026

SHEET TITLE
CEILING PLAN

SHEET
A31
ORIGINAL SHEET SIZE
24" x 36"

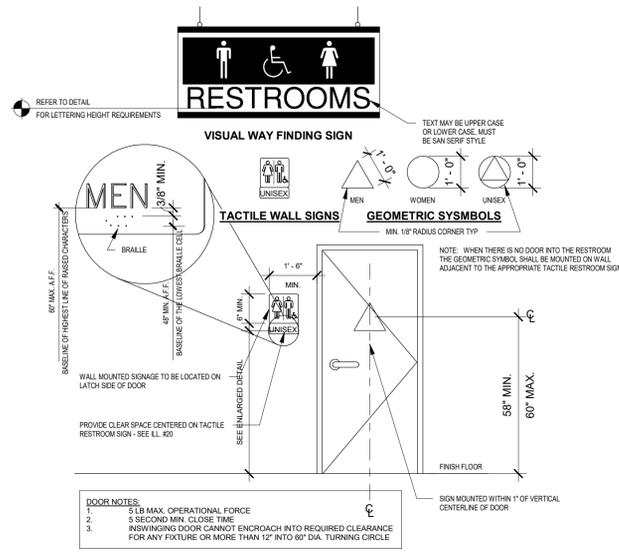


11 RESTROOM SIGNAGE DETAIL
3/8" = 1'-0"

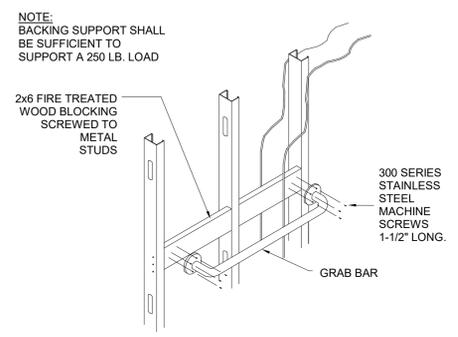


10 GRAB BAR DETAIL
1/2" = 1'-0"

PLUMBING FIXTURE SCHEDULE							
ID	DESCRIPTION	MANUFACTURER	MODEL	FINISH	REMARKS	FURNISHED	INSTALLED
A	42" HORIZONTAL & 18" VERTICAL GRAB BAR	BOBRICK	STAINLESS STEEL GRAB BARS WITH SNAP FLANGE B-5806 X 42/18	SMOOTH SATIN	(1) 2x6'S 4'-0" LONG CENTER MOUNTED @ 33" A.F.F. TO CENTER OF SUPPORT GRAB BAR. SEE A42-6	GC	GC
B	36" HORIZONTAL GRAB BAR	BOBRICK	STAINLESS STEEL GRAB BARS WITH SNAP FLANGE B-5806 X 36	SMOOTH SATIN	2x6" WOOD BLOCKING. SEE A42-6	GC	GC
C	TOILET TISSUE DISPENSER	BOBRICK	B-686	CHROME-PLATED PLASTIC SPINDLE	PROVIDE 2x6 BLOCKING AS NEEDED (HANDICAPPED STALL TISSUE DISPENSER)	GC	GC
D	WATER CLOSET	KOHLER	HIGHLINE K-3658	WHITE INCLUDE ELONGATED SEAT		GC	GC
E	LAVATORIES	KOHLER	GREENWICH K-2032 VITREOUS CHINA/ K8998 FAUCET	GREENWICH K-2032 VITREOUS CHINA	(1) 2x6 WALL TO WALL 3'-7" MOUNTED @ 30" A.F.F. TO CENTER OF SUPPORT (LAVATORIES) INCLUDE AMERICAN STANDARD SELECTRONIC FAUCET 6053.105 WITH 4" DECK PLATE. INCLUDE PIPE WRAP	GC	GC
F	MIRROR	BOBRICK	24"x36" MIRROR WITH FRAME WITH SAFETY BACKING			GC	GC
G	SOAP DISPENSER	BY OWNER	DEB SBS PROLINE WITH AREO GREEN #33714			VENDOR	GC
H	PAPER TOWEL DISPENSER	SAN JAMAR	SURFACE MOUNTED PAPER TOWEL DISPENSER T950-TBK			VENDOR	GC
J	BABY CHANGING STATION	KOALA BEAR KARE	#KB101-SS	GREY WITH STAINLESS STEEL VENEER		OWNER	GC
K	FEMININE NAPKIN DISPOSAL	BOBRICK	#B-270	304 STAINLESS	SURFACE MOUNTED CONTURA SERIES	GC	GC
L	COAT HOOK	BOBRICK	SURFACE MOUNTED HAT AND COAT HOOK B-76727		LOCATE ON RESTROOM DOOR. PARTITION DOOR OR ACCESSIBLE STALL DOOR @ 4'-0" A.F.F.	GC	GC
M	UNDER LAV. INSULATION	TRUEBRO	LAV GUARD 2 - 103-E-Z			GC	GC
N	TRASH CAN	RUBBERMAID	2147584	STAINLESS STEEL		GC	GC

NOTE:
 1. ALL FIXTURES & ACCESSORIES MUST MEET ALL NATIONAL AND LOCAL CODES AND ADA REQUIREMENTS. PROVIDE SOLID FIRE TREATED BLOCKING AT ALL WALL MOUNTED FIXTURES FOR SECURE ANCHORING. VERIFY LOCATION WITH MANUFACTURERS SPECIFICATIONS. CLEAR SILICONE CAULK ALL FIXTURES TO PARTITION.
 2. WATER CLOSET AND URINAL FLUSH VALVE CONTROLS, AND FAUCET AND OPERATING MECHANISM CONTROLS, SHALL BE OPERABLE WITH ONE HAND, SHALL NOT REQUIRE TIGHT GRASPING, PINCHING, OR TWISTING OF THE WRIST, AND SHALL BE MOUNTED NO MORE THAN 44" ABOVE THE FLOOR.
 3. THE FORCE REQUIRED TO ACTIVATE WATER CLOSET AND URINAL FLUSH VALVE CONTROLS, AND FAUCET AND OPERATING CONTROLS, SHALL BE NO GREATER THAN 5 LBF.

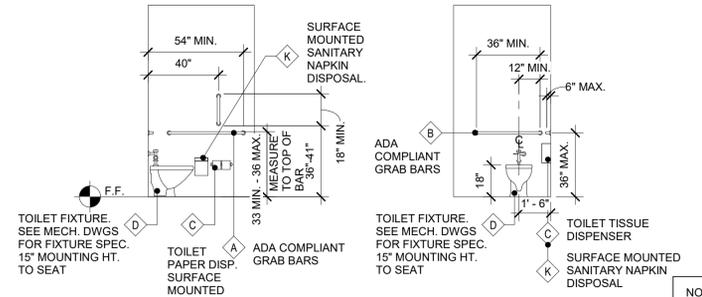

12 2021 - MOUNTING HEIGHTS
1/4" = 1'-0"

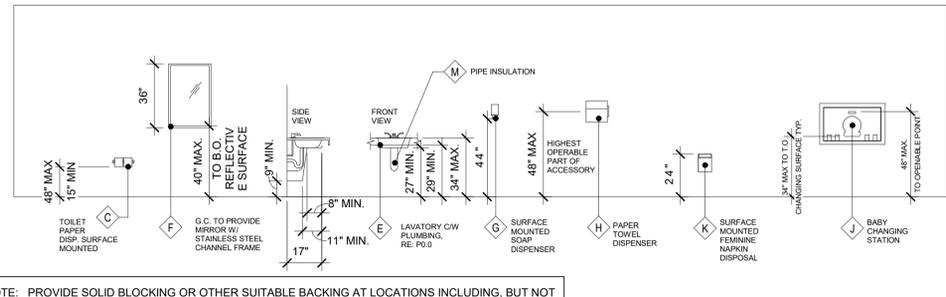


NOTE: PROVIDE SOLID BLOCKING OR OTHER SUITABLE BACKING AT LOCATIONS INCLUDING, BUT NOT LIMITED TO, THE FOLLOWING: EDGES WHERE FINISH MATERIALS CHANGE, GRAB BARS, TOILET PARTITIONS, DOOR STOPS, SHELF BRACKETS, HANDRAILS, MIRRORS AND ALL MOUNTED EQUIPMENT, INCLUDING EQUIPMENT FURNISHED BY OWNER. SEE SPECIFICATIONS FOR LOADING RESISTANCE REQUIRED. EXTEND BACKING 6" BEYOND OUTLINE OF EQUIPMENT. PROVIDE WATER RESISTANT GYP. BD. AT ALL WET LOCATIONS.


SHEET NOTES:

- FULL TILE @ TOP, TYP.
- ADD BLOCKING BEHIND MIRROR AT PAINTED WALL TO MATCH THICKNESS OF TILE


NOTES:
 A. SEE SHEET A21 FOR ADDITIONAL DIMENSIONS.
 B. USE MOISTURE RESISTANT GYPSUM BOARD AT WALLS BEHIND PLUMBING FIXTURES.
 C. PROVIDE BATT INSULATION IN WALLS WHERE SCHEDULED ON SHEET A22.
 D. THE OPERATING PART OF ALL ACCESSORIES SHALL BE INSTALLED AT 48" MAXIMUM TO THE CENTERLINE OF THE OPERATING PART FROM FINISHED FLOOR SURFACE.
 E. TOILET PARTITIONS FOR THE ACCESSIBLE TOILET SHALL BE PROVIDED WITH A LATCH THAT DOES NOT REQUIRE GRASP OF TWISTING, AND A U-SHAPE OR LOOP IMMEDIATELY BELOW THE LATCH ON THE INSIDE AND OUTSIDE OF THE PARTITION DOOR. (IF APPLICABLE)

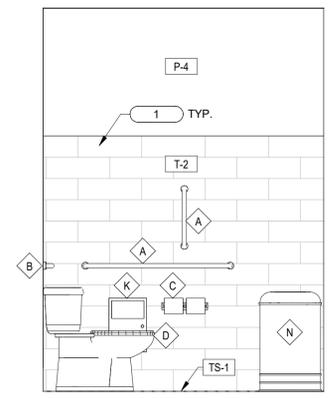


2 INTERIOR ELEVATION
1/2" = 1'-0"

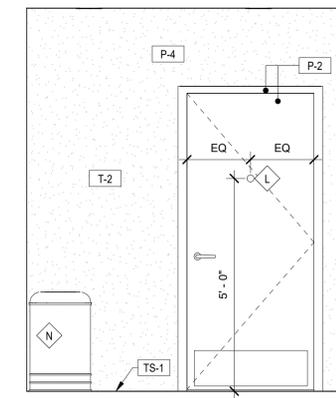


3 INTERIOR ELEVATION
1/2" = 1'-0"

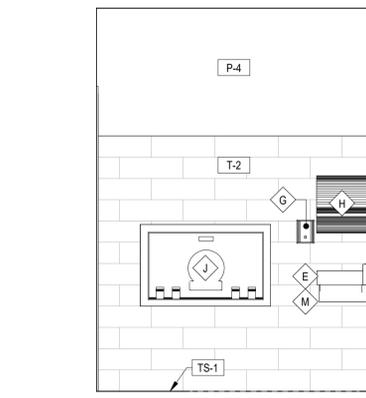


4 INTERIOR ELEVATION
1/2" = 1'-0"

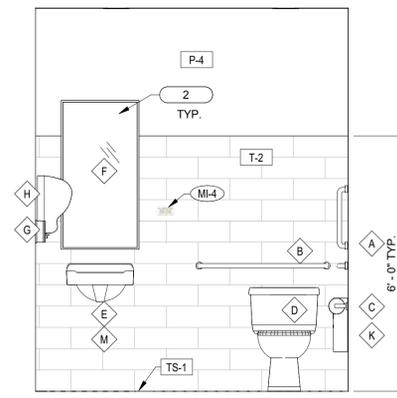


5 INTERIOR ELEVATION
1/2" = 1'-0"

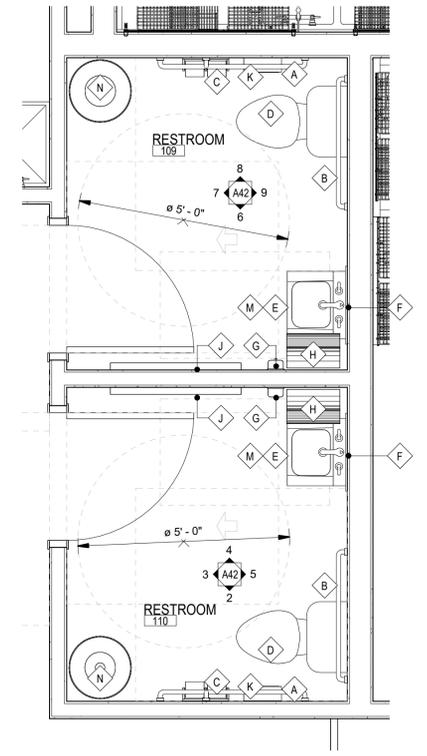


1 ENLARGED FLOOR PLAN
1/2" = 1'-0"

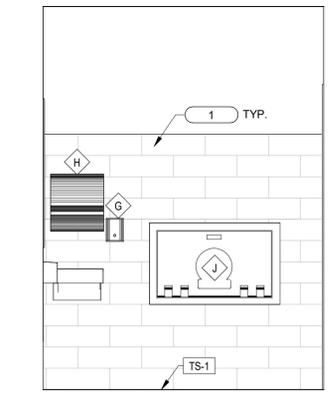


6 INTERIOR ELEVATION
1/2" = 1'-0"

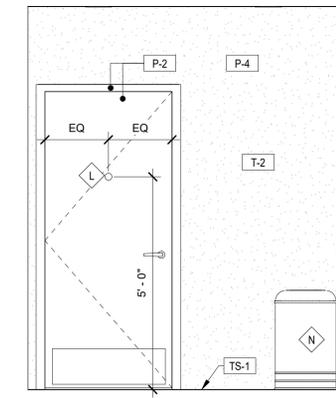

7 INTERIOR ELEVATION
1/2" = 1'-0"

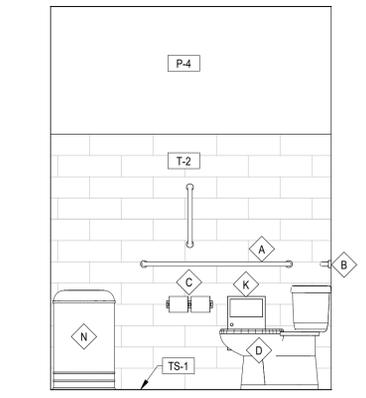

8 INTERIOR ELEVATION
1/2" = 1'-0"

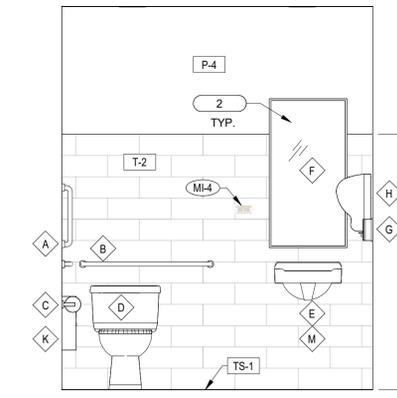

9 INTERIOR ELEVATION
1/2" = 1'-0"



STEVEN BRUCE WAKEMAN, ARCHITECT
 100 HOWE AVENUE, SUITE 270N
 SACRAMENTO, CA 95825
 (916) 231-0881 • FAX (916) 231-0887
 (916) 231-0881 • FAX (916) 231-0887
 I AM AN ARCHITECT AND I SHALL REMAIN THE PROPERTY OF THE ARCHITECT/ENGINEER UNLESS I AM WRITTENLY RELEASED BY THE ARCHITECT/ENGINEER. THESE DRAWINGS AND SPECIFICATIONS SHALL BE USED ONLY FOR THE PROJECT AND SITE SPECIFICALLY IDENTIFIED ON THESE DRAWINGS. ANY OTHER USE OF THESE DRAWINGS WITHOUT THE WRITTEN CONSENT OF CS&HQA OR ITS AFFILIATES, IS PROHIBITED.
 Copyright © 2016

100 HOWE AVENUE, SUITE 270N
 SACRAMENTO, CA 95825
 (916) 231-0881
 www.cs&hqa.com


EINSTEIN BROS BAGELS
 418 NW CHIPMAN RD, TENANT A LEE'S SUMMIT, MO 64086
CSHQA

PERMIT SET

PROJECT: 25154.000 DATE: 12-11-2025
 DRAWN: MDG CHECKED: PS/JG
 REVISED: 1 AGENCY COMMENTS 01/22/2026

SHEET TITLE: **ENLARGED PLANS**

SHEET: **A42**
 ORIGINAL SHEET SIZE: 24" x 36"

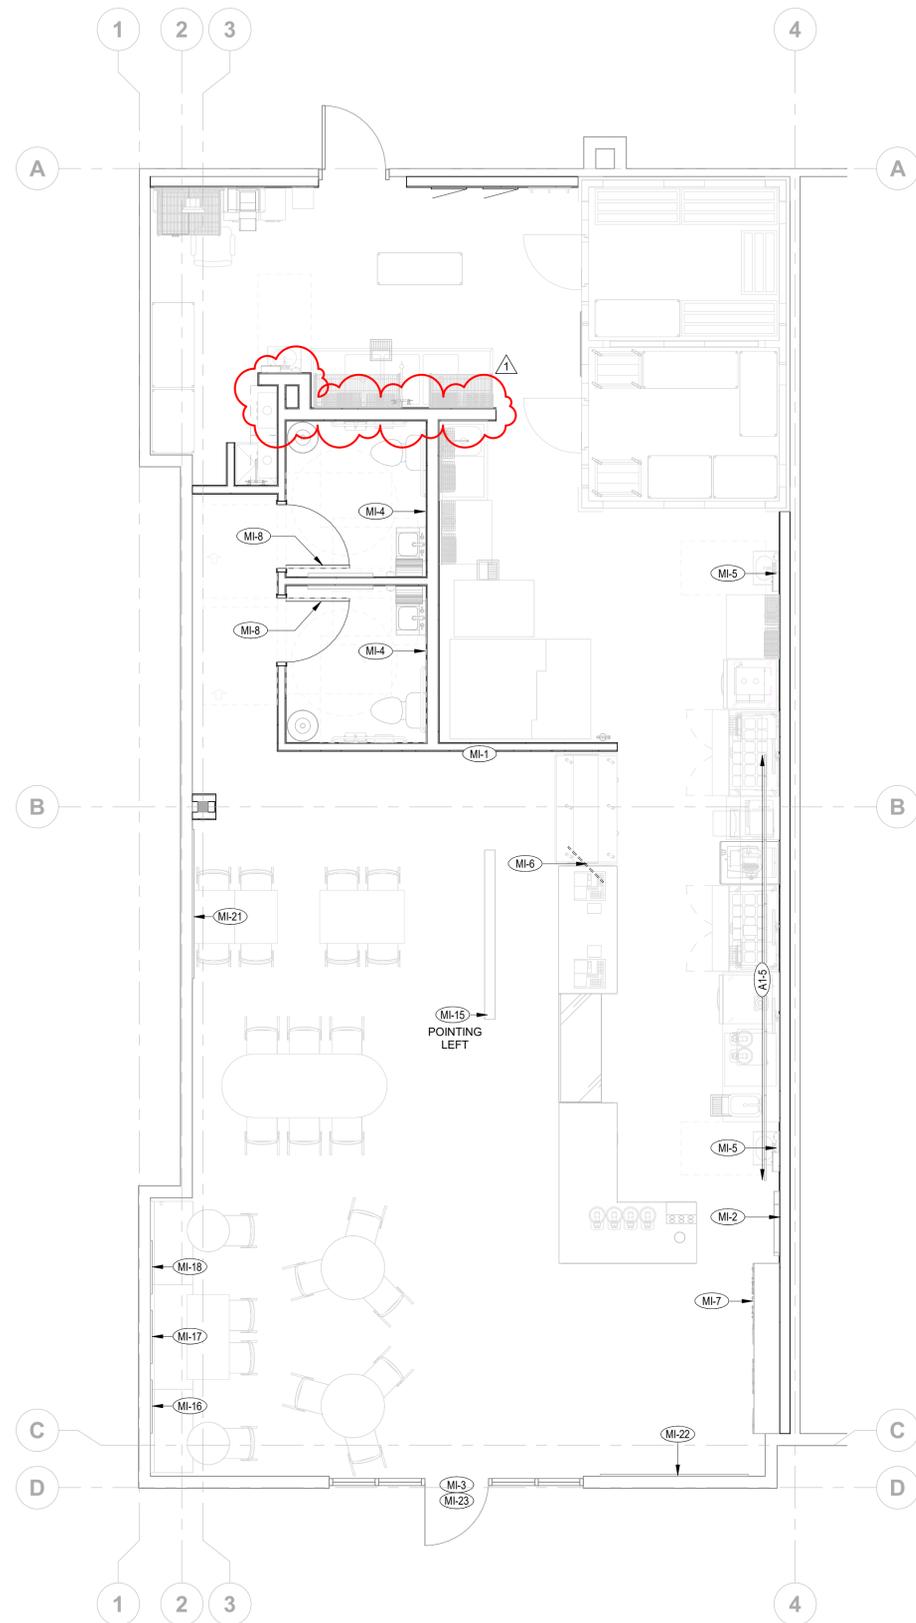

1 FLOOR PLAN
1/4" = 1'-0"

A1-5



WALL GRAPHICS SCHEDULE	
MI-1	WALL MURAL (1)
MI-2	HAT & MUSTACHE SIGN (1)
MI-3	DOOR LOGO (1)
MI-4	NO DUMPING - HANDWASHING SIGN (2)
MI-5	HANDWASHING DECAL (2)
MI-6	ORDER SIGN (1)
MI-7	PICKUP SIGN (1)
MI-8	RESTROOM PLAQUE - UNISEX (2)
MI-15	ARROW SIGN (1)
MI-16	ARTWORK - BAGEL CHEERS (1)
MI-17	ARTWORK - BUILDING (1)
MI-18	ARTWORK - KIDS (1)
MI-21	ARTWORK - BIKER (1)
MI-22	ARTWORK - CONSTRUCTION WORKER (1)
MI-23	NO SMOKING SIGN (1)
WD100	WINDOW DISPLAY (1)
A1-5	MENU SIZE A 194" X 38" H (1)

NOTE: LOCATIONS ESTIMATED. FINAL LOCATION BY CLIENT



STEVEN BRUCE WAKEMAN, ARCHITECT
100 HOWE AVENUE SUITE 270N
SACRAMENTO, CA 95825
(916) 231-0881 • FAX (916) 231-0887

418 NW CHIPMAN RD, TENANT A LEE'S SUMMIT, MO 64086
100 HOWE AVENUE, SUITE 270N
SACRAMENTO, CA 95825
(916) 231-0881
www.cshqa.com

EINSTEIN BROS BAGELS

CSHOA

PERMIT SET

PROJECT: 25154.000 DATE: 12-11-2025
DRAWN: MDG CHECKED: PS/JG

REVISED: 1 AGENCY COMMENTS 01/22/2026

SHEET: **WALL GRAPHICS SCHEDULE**

SHEET: **A90**
ORIGINAL SHEET SIZE: 24" x 36"



1 LOBBY/ENTRY



2 BACK OF HOUSE



STEVEN BRUCE WAKEMAN, ARCHITECT
 100 HOWE AVENUE SUITE 270N
 SACRAMENTO, CA 95825
 (916) 231-0881 • FAX (916) 231-0887
THESE DRAWINGS AND SPECIFICATIONS SHALL REMAIN THE PROPERTY OF THE ARCHITECT/ENGINEER UNLESS OTHERWISE SPECIFIED. ANY REUSE OR REPRODUCTION OF THESE DRAWINGS AND SPECIFICATIONS SHALL BE AT THE USER'S SOLE RISK AND WITHOUT LIABILITY TO THE ARCHITECT/ENGINEER. THE ARCHITECT/ENGINEER SHALL NOT BE RESPONSIBLE FOR ANY DAMAGE TO THE PROJECT OR FOR ANY DELAY TO THE PROJECT DUE TO THE USER'S FAILURE TO OBTAIN THE WRITTEN CONSENT OF CSHQA OR ITS AFFILIATES.
 Copyright © 2026

EINSTEIN BROS BAGELS
 418 NW CHIPMAN RD, TENANT A LEE'S SUMMIT, MO 64086
 100 HOWE AVENUE, SUITE 270N
 SACRAMENTO, CA 95825
 (916) 231-0881
 www.cshqa.com


CSHQA

PERMIT SET

PROJECT 25154.000	DATE 12-11-2025
DRAWN MDG	CHECKED PS/JG
REVISED 1 AGENCY COMMENTS 01/22/2026	

SHEET TITLE
PERSPECTIVES

SHEET
A91
 ORIGINAL SHEET SIZE
 24" x 36"

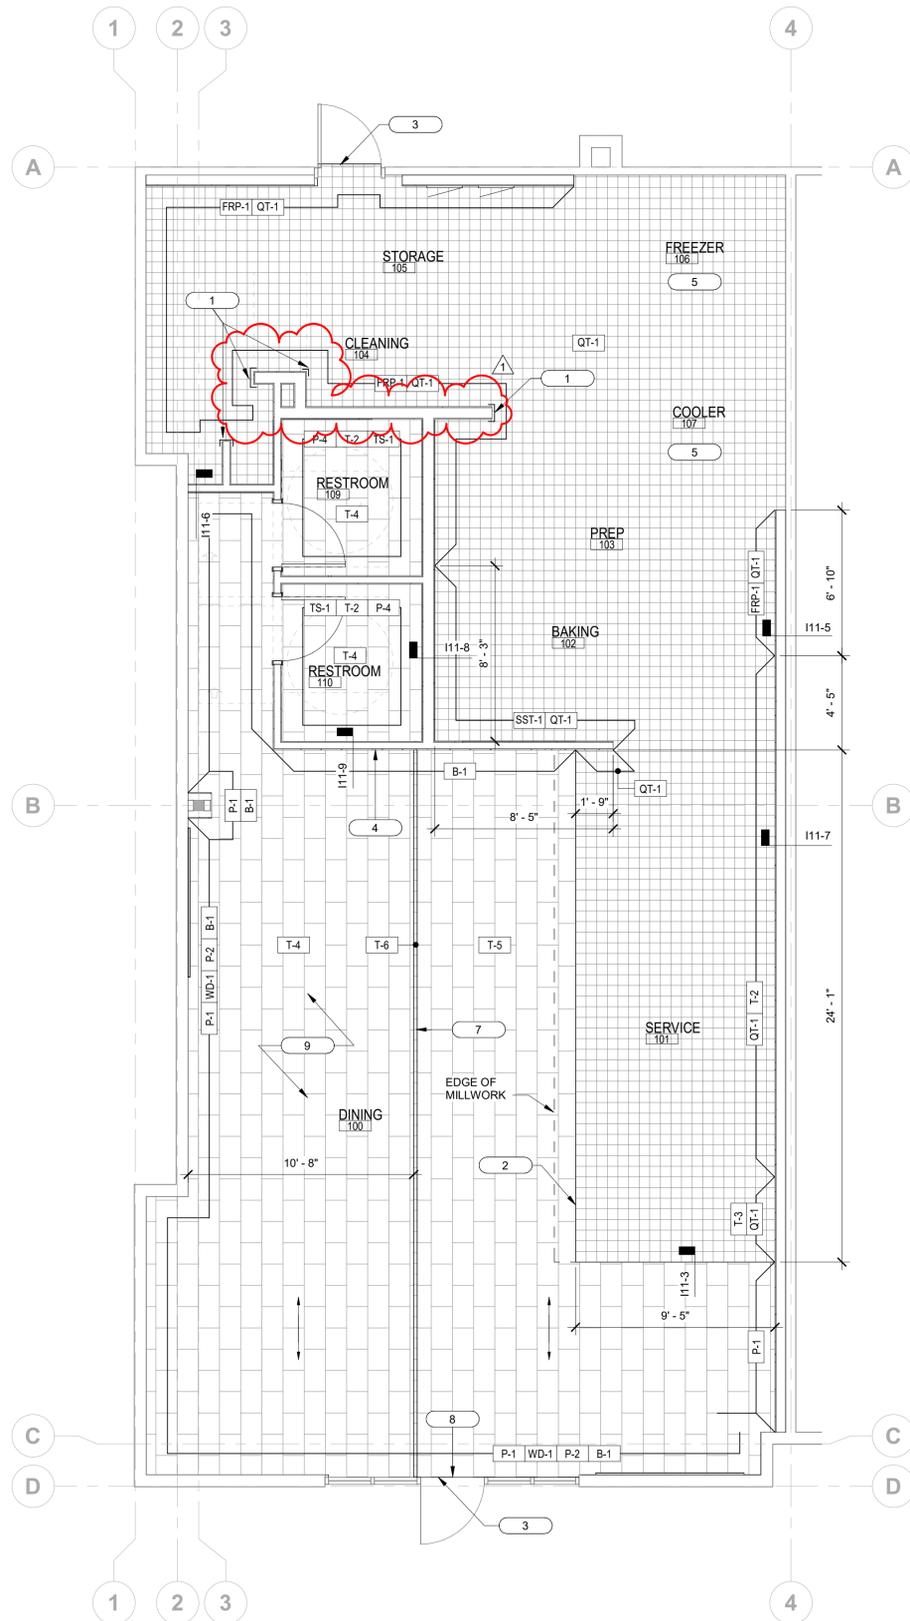

#	ROOM NAME	FLOOR	BASE	WALLS	CEILINGS
100	DINING	E.T.R.	B-1	WD-1, WP-2, P-1, P-2	ACT-1
101	SERVICE	E.T.R.	QT-1	T-2, T-3, P-1, P-3	ACT-1
102	PREP	E.T.R.	E.T.R.	FRP-1	VCT-1
103	BAKING	E.T.R.	TB-1	SST-1	E.T.R.
104	RESTROOM	E.T.R.	TB-1	T-2	VCT-1
105	RESTROOM	E.T.R.	TB-1	T-2	VCT-1
106	OFFICE	E.T.R.	E.T.R.	E.T.R.	E.T.R.
107	FREEZER	E.T.R.			
108	COOLER	E.T.R.			
	STORAGE	E.T.R.	E.T.R.	E.T.R.	E.T.R.

LEGEND:

F FLOORING DESIGNATION, RE: FLOORING & WALL BASE SCHEDULE I81

00 00-01 SHEET NOTE, RE: SHEET NOTES LIST ON CURRENT PAGE


-XX- WALL FINISH/BASE DESIGNATION, RE: FINISH SCHEDULE I81

- ### GENERAL NOTES:
- DIMENSION IS NOT SHOWN ON INTERIOR SHEETS UNLESS INTERIOR SPECIFIC. REFER ARCHITECTURAL DRAWINGS FOR DIMENSIONS.
 - FIELD VERIFY ALL DIMENSIONS PRIOR TO FABRICATION / ORDERING.
 - ALL TRANSITION IN FLOORING ARE TO OCCUR DIRECTLY BENEATH DOORS U.N.O.
 - ALL GYPSUM BOARD APPLICATIONS SHALL BE SANDED, TAPED AND MUDDERED AS NECESSARY.
 - PROVIDE A MAXIMUM OF 1/2" OFFSET AT ALL THRESHOLDS AND AT ANY CHANGES OF FLOORING MATERIAL, ICC/ANSI A117.1 SECTION 303.
 - ALL HOLLOW METAL DOOR FRAMES TO BE PAINTED (P-2).
 - ALL MATERIALS ARE TO BE INSTALLED PER MANUFACTURERS INSTRUCTIONS USING APPROPRIATE ADHESIVE.
 - SMOOTH FLOOR SUBSTRATE SURFACES. SAND OR GRIND SUBFLOORS TO REMOVE IRREGULARITIES. FILL LOW SPOTS, CONTROL OR CONSTRUCTION JOINTS AND OTHER DEFECTS AS REQUIRED TO PROVIDE UNIFORM SUBSTRATE FOR FLOOR FINISHES.
 - FINISHES NOT REQUIRED ON WALL AREA CONCEALED BY PERMANENT FIXTURES.
 - FINISHES SHALL EXTEND A MINIMUM OF 6" BEHIND FIXTURE.
 - PAINT ALL INTERIOR GYPSUM BOARD CEILINGS AND SOFFITS.
 - NO ITEM TO BE INSTALLED PER FINISH WALL MATERIALS WITHOUT PROJECT MANAGER AND OWNER'S APPROVAL.
 - ALL EXPOSED VENTS, ACCESS PANELS AND SIMILAR ITEMS TO BE PAINTED TO MATCH THE WALL OR CEILING SURFACES THAT THEY ARE ON.
 - REFER TO ENLARGED PLANS, ELEVATIONS, FINISH SCHEDULES FOR ADDITIONAL FINISH INFORMATION.
 - EXTEND RUBBER BASE A MINIMUM OF 6", MAXIMUM OF 12" BEHIND FIXTURES.
 - CONTRACTOR TO CAULK (SILICON SEALANT), BETWEEN FLOOR FINISH AND BASE & MILLWORK WITHIN ALL DINING OR FRONT OF HOUSE APPLICATIONS.
 - CONTRACTOR TO CAULK (SILICON SEALANT), BETWEEN QUARRY TILE BASE AND FRP & STAINLESS STEEL WALL FINISHES WITHIN SERVING, COOK LINE, AND BACK OF HOUSE APPLICATIONS.
 - ALL UNUSED PAINT SHALL BE CLEARLY LABELED AND ADEQUATELY PACKAGED FOR STORAGE. CONTRACTOR SHALL DELIVER ALL UNUSED PAINT AND FINISH MATERIAL TO OWNER.
 - FRP WALL PANELS TO BE INSTALLED WITH FRP ADHESIVE PER MANUFACTURER SPECIFICATIONS.
 - GC TO COORDINATE PLACEMENT ALL MILLWORK PRIOR TO START OF FINISH WORK.
 - WALLS AND CEILINGS IN RESTROOM, FOOD PREPARATION, FOOD STORAGE, FOOD SERVICE AND UTENSIL STORAGE AREAS TO BE LIGHT COLORED, GLOSS OR SEMI GLOSS, SMOOTH, NONABSORBENT, AND EASILY CLEANABLE. SEE MATERIAL AND COLORS IN ROOM FINISH SCHEDULE. TO BE 40% OR GREATER LVR.


- ### SHEET NOTES:
- CORNER GUARD OR END CAP PROVIDED BY KEC RE I11-2
 - LINE OF TILE TRANSITION 1'-0" BEHIND FRONT EDGE OF MILLWORK. RE: I11-3
 - GC TO PROVIDE ALUMINUM FLOOR TRANSITION AT EXIT DOOR THRESHOLDS
 - FULL SIZED MURAL
 - QT-1 TO BE INSTALLED PRIOR TO INSTALLATION OF WALK-IN BOXES
 - NOT USED
 - LINE OF DINING/QUEUE TILE TRANSITION. RE: I11-9-4
 - STARTING POINT OF T-5 SHALL BE CENTERED ON ENTRY DOOR
 - T-4 TO RUN CONTINUOUSLY OFF T-5'S PATTERN

HEALTH DEPARTMENT NOTES


- QUARRY TILE FLOORING SHALL HAVE SEALED GROUT.
- PROVIDE BASEBOARDS OR COVING ON ALL NON MASONRY FLOOR/WALL JUNCTURES.
- WALLS AND CEILINGS IN RESTROOM, FOOD PREPARATION, FOOD STORAGE, FOOD SERVICE, UTENSIL STORAGE AREAS TO BE LIGHT COLORED, GLOSS OR SEMI GLOSS, SMOOTH, NONABSORBENT, EASILY CLEANABLE AND LIGHT COLORED. SEE MATERIAL AND COLORS IN ROOM FINISH SCHEDULE. TO BE 40% OR GREATER LVR.

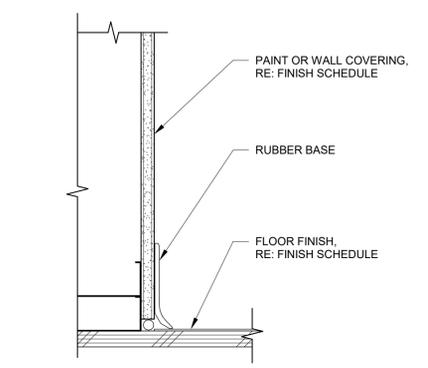


6 RUBBER BASE
3" = 1'-0"

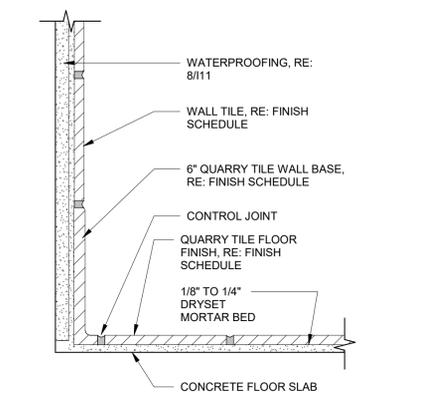


7 QUARRY TILE BASE TO TILE
3" = 1'-0"

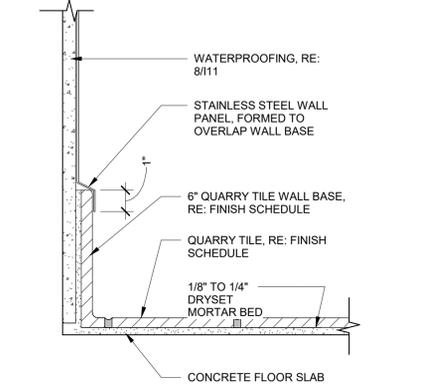


8 QUARRY TILE BASE TO STAINLESS STEEL
3" = 1'-0"

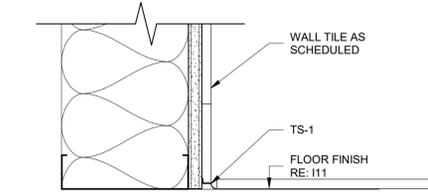


9 BASE @ RESTROOM DETAIL
3" = 1'-0"

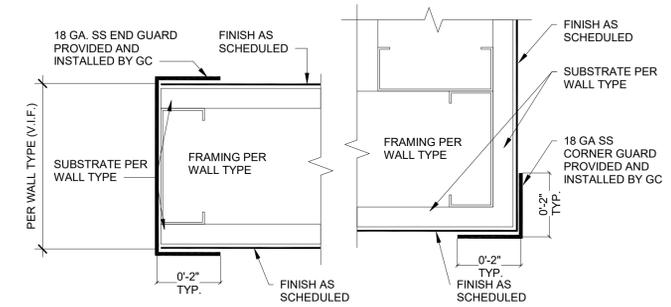


2 TYP SS CORNER GUARD
3/8" = 1'-0"

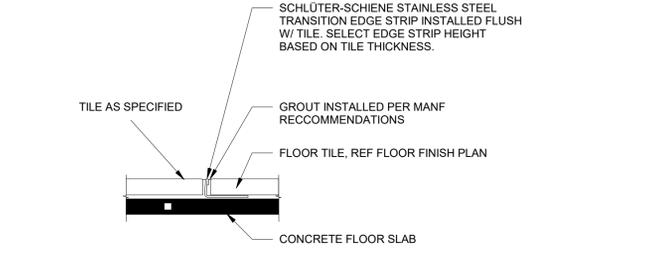

3 TILE TO TILE TRANSITION
6" = 1'-0"

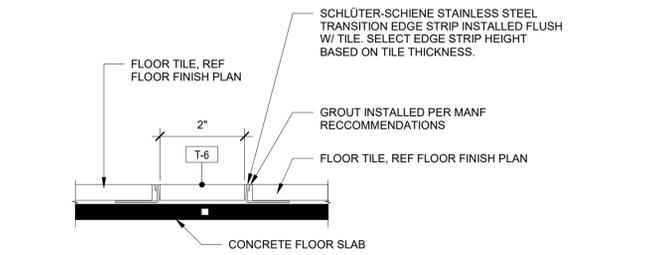

4 DINING TO QUEUE TRANSITION
6" = 1'-0"

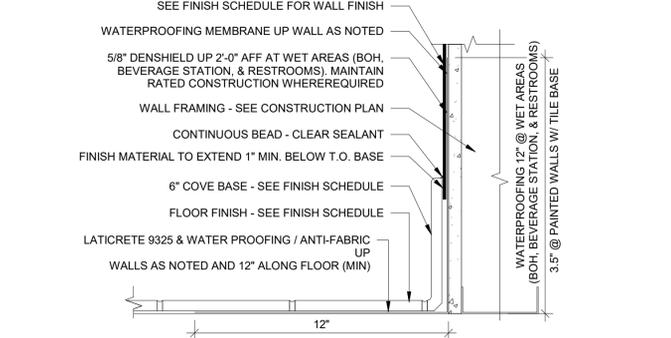

5 WATERPROOF DETAIL @ WALL
3" = 1'-0"



STEVEN BRUCE WAKEMAN, ARCHITECT
100 HOWE AVENUE SUITE 270N
SACRAMENTO, CA 95825
(916) 231-0881 • FAX (916) 231-0887
www.cshtga.com

EINSTEIN BROS BAGELS
418 NW CHIPMAN RD, TENANT A LEE'S SUMMIT, MO 64086
CSHQA

PERMIT SET

PROJECT	DATE
25154.000	12-11-2025
DRAWN	CHECKED
MDG	PS/JG

REVISED
1 AGENCY COMMENTS 01/22/2026

SHEET TITLE
FLOOR FINISH PLAN

SHEET
I11
ORIGINAL SHEET SIZE
24" x 36"

INTERIOR FINISH MATERIALS SCHEDULE

CODE	DESCRIPTION	LOCATIONS, and/or CONTACT/OTHER INFO.	CODE	DESCRIPTION	LOCATIONS, and/or CONTACT/OTHER INFO.
B-1	RUBBER WALL BASE MANUF: MANNINGTON (BURKE) STYLE: BURKEBASE COLOR: BLACK SIZE(S): 6"	LOCATION: DINING, HALL, FRONT SERVICE COMPANY: MANNINGTON / BURKE INDUSTRIES CONTACT: 1-800-241-2262	T-1	CERAMIC TILE MANUF: TILEBAR STYLE: KANBINA SIZE: 5' x 18" MESH COLOR: HONEY BROWN GROUT: MAPEI #14 BISCUIT INSTALL: VERTICAL STACK BOND	LOCATION: REFER TO MILLWORK DRAWINGS PROVIDED BY MILLWORK
FRP-1	FIBERGLASS REINFORCED PANEL MANUF: MARLITE STYLE: STANDARD FRP COLOR: WHITE P-100 FINISH: PEBBLED FINISH 3/32" (.09") THICK SIZE: 4' x 8', 9', 10', 12' TRIM: STANDARD TRIM EDGING AND CORNERS (M300 SERIES)	LOCATION: BOH COMPANY: MARLITE NAME: VINCE VICINI PHONE: (330) 260-7617 E-MAIL: VINCEVICINI@MARLITE.COM NOTE: CLASS III (C) FLAMESPREAD	T-1A	PORCELAIN TILE (ALTERNATE) NOT USED INSTALL: VERTICAL STACK BOND	LOCATION: REFER TO MILLWORK DRAWINGS PROVIDED BY MILLWORK
P-1	PAINT: WALL (TAN) MANUF: BENJAMIN MOORE TYPE/STYLE: 524 'AURA' INTERIOR COLOR: MANCHESTER TAN #HC-81 FINISH: EGGSHELL COATS: REFER TO SPECIFICATIONS NOTE: NO SUBSTITUTIONS	LOCATION: GENERAL PAINT COMPANY: BENJAMIN MOORE CONTACT: JAMES GORMAN PHONE: 201-949-6354 E-MAIL: JIMS.GORMAN@BENJAMINMOORE.COM	T-2	RECTIFIED GLAZED PORCELAIN TILE MANUF: ARIZONA TILE STYLE: VERTI SERIES SIZE: 8" x 24" COLOR: BIANCO POLISHED GROUT: MAPEI #14 BISCUIT INSTALL: HORIZONTAL RUNNING BOND 33% MAX OFFSET	LOCATION: SERVICE LINE, RESTROOMS COMPANY: ARIZONA TILE NAME: JENNIFER ZALOUDEK PHONE: 303-917-9257 EMAIL: JZALOUDEK@ARIZONATILE.COM
P-2	PAINT: WALL (BROWN) MANUF: BENJAMIN MOORE TYPE/STYLE: 524 'AURA' INTERIOR COLOR: CHOCOLATE PUDDING #1014 FINISH: EGGSHELL COATS: REFER TO SPECIFICATIONS NOTE: NO SUBSTITUTIONS	LOCATION: GENERAL PAINT COMPANY: BENJAMIN MOORE CONTACT: JAMES GORMAN PHONE: 201-949-6354 E-MAIL: JIMS.GORMAN@BENJAMINMOORE.COM	T-3	CERAMIC TILE MANUF: FIRECLAY STYLE: ORIGINAL CERAMIC SIZE: 3' x 6" COLOR: TUOLUMNE MEADOWS GROUT: MAPEI #14 BISCUIT INSTALL: VERTICAL STACK BOND	LOCATION: ACCENT WALL COMPANY: FIRECLAY TILE NAME: CECEILY INVONGTHEP PHONE: 831-208-2285 EMAIL: CECEILY@FIRECLAYTILE.COM
P-3	PAINT: WALL (YELLOW) MANUF: BENJAMIN MOORE TYPE/STYLE: 524 'AURA' INTERIOR COLOR: BROADWAY LIGHTS #298 FINISH: EGGSHELL COATS: REFER TO SPECIFICATIONS NOTE: NO SUBSTITUTIONS	LOCATION: SERVICE LINE SOFFIT COMPANY: BENJAMIN MOORE CONTACT: JAMES GORMAN PHONE: 201-949-6354 E-MAIL: JIMS.GORMAN@BENJAMINMOORE.COM	T-3A	CERAMIC TILE (ALTERNATE) NOT USED INSTALL: VERTICAL STACK BOND	LOCATION: REFER TO MILLWORK DRAWINGS PROVIDED BY MILLWORK
P-4	PAINT: WALL (RUST) MANUF: BENJAMIN MOORE TYPE/STYLE: 524 'AURA' INTERIOR COLOR: TOASTED PECAN #1209 FINISH: EGGSHELL COATS: REFER TO SPECIFICATIONS NOTE: NO SUBSTITUTIONS	LOCATION: SERVICE LINE SOFFIT COMPANY: BENJAMIN MOORE CONTACT: JAMES GORMAN PHONE: 201-949-6354 E-MAIL: JIMS.GORMAN@BENJAMINMOORE.COM	T-4	RECTIFIED PORCELAIN TILE MANUF: ARIZONA TILE STYLE: KONKRETE SIZE: 12" x 24" COLOR: BEIGE GROUT: MAPEI #105 DRIFTWOOD INSTALL: RUNNING BOND 33% MAX OFFSET	LOCATION: LOBBY COMPANY: ARIZONA TILE NAME: JENNIFER ZALOUDEK PHONE: 303-917-9257 EMAIL: JZALOUDEK@ARIZONATILE.COM
P-5	PAINT: CEILING (WHITE) MANUF: BENJAMIN MOORE TYPE/STYLE: 536 'ULTRA SPEC 500' INTERIOR COLOR: DUNE WHITE #968 FINISH: FLAT COATS: REFER TO SPECIFICATIONS NOTE: NO SUBSTITUTIONS	LOCATION: FRONT OF HOUSE COMPANY: BENJAMIN MOORE CONTACT: JAMES GORMAN PHONE: 201-949-6354 E-MAIL: JIMS.GORMAN@BENJAMINMOORE.COM	T-5	RECTIFIED PORCELAIN TILE MANUF: ARIZONA TILE STYLE: KONKRETE SIZE: 12" x 24" COLOR: BIANCO GROUT: MAPEI #105 DRIFTWOOD INSTALL: RUNNING BOND 33% MAX OFFSET	LOCATION: LOBBY COMPANY: ARIZONA TILE NAME: JENNIFER ZALOUDEK PHONE: 303-917-9257 EMAIL: JZALOUDEK@ARIZONATILE.COM
PL-1	PLASTIC LAMINATE MANUF: WILSONART COLOR: LOFT OAK 7968K-12	LOCATION: REFER TO MILLWORK DRAWINGS PROVIDED BY MILLWORK	T-6	RECTIFIED PORCELAIN TILE MANUF: ARIZONA TILE STYLE: KONKRETE SIZE: 2' x 2' MESH COLOR: BEIGE GROUT: MAPEI #105 DRIFTWOOD	LOCATION: LOBBY TRANSITION COMPANY: ARIZONA TILE NAME: JENNIFER ZALOUDEK PHONE: 303-917-9257 EMAIL: JZALOUDEK@ARIZONATILE.COM
PL-2	PLASTIC LAMINATE MANUF: - COLOR: G2 - BLACK	LOCATION: REFER TO MILLWORK DRAWINGS PROVIDED BY MILLWORK	TS-1	TRANSITION STRIP - COVED BASE MANUF: SCHLUTER SYSTEMS TYPE: DILEX-AHKA ITEM #: AHKA 100 ATGB SIZE: 10MM, 3/8" FINISH: BRUSHED NICKEL ANODIZED ALUMINUM (ATGB) NOTES: REF. DETAIL PROVIDE CORNER ACCESSORIES WITH MATCHING FINISH	LOCATION: RESTROOM WALL/FLOOR TRANSITION COMPANY: SCHLUTER SYSTEMS NAME: EARL MAICUS PHONE: (800) 267-0817
QT-1	QUARRY TILE MANUF: ARIZONA TILE STYLE: METRO SIZE: 6" x 6" COLOR: PURITAN GRAY GROUT: MAPEI #47 CHARCOAL INSTALL: STACK BOND	LOCATION: SERVICE LINE, BOH COMPANY: ARIZONA TILE NAME: JENNIFER ZALOUDEK PHONE: 303-917-9257 EMAIL: JZALOUDEK@ARIZONATILE.COM	TS-2	TRANSITION STRIP - FLOORING MANUF: SCHLUTER SYSTEMS TYPE: SCHIENE SIZE: 10MM, 3/8" OR 12.5MM, 1/2" FINISH: ANODIZED ALUMINUM (AE) NOTES: REF. DETAIL	LOCATION: QT/CT TRANSITION COMPANY: SCHLUTER SYSTEMS NAME: EARL MAICUS PHONE: (800) 267-0817
SS-1	SOLID SURFACE MANUF: DURAT COLOR: GREYHOUND #DP001	LOCATION: REFER TO MILLWORK DRAWINGS PROVIDED BY MILLWORK	TS-3	TRANSITION STRIP - WALL MANUF: SCHLUTER SYSTEMS TYPE: RONDEC-MC ITEM #: RO 80 EB SIZE: 8MM, 5/16" FINISH: BRUSHED STAINLESS STEEL 304 NOTES: REF. DETAIL PROVIDE CORNER ACCESSORIES WITH MATCHING FINISH	LOCATION: TOP AND ENDS OF EXPOSED EDGE OF FRP (WHERE FRP MEETS S.S. AND/OR PAINTED GYP. BD.) COMPANY: SCHLUTER SYSTEMS NAME: EARL MAICUS PHONE: (800) 267-0817
SST-1	STAINLESS STEEL PANELS MANUF: - COLOR: SMOOTH STAINLESS STEEL THICKNESS: 20 GA NOTES: REF. DETAILS	LOCATION: WALLS AT OVEN PROVIDED BY GC	WD-1	EBB WOOD & STAIN FINISH: STAIN TO MATCH PANTONE WP-1	LOCATION: REFER TO MILLWORK DRAWINGS PROVIDED BY MILLWORK
WP-1	MDF WOOD PANELS MANUF: WALSTON ARCHITECTURAL PRODUCTS STYLE: 2" FLUTED WALL PANEL SIZE: 4' x 8' COLOR: CHARLESTON OAK	LOCATION: REFER TO MILLWORK DRAWINGS PROVIDED BY MILLWORK			
WP-2	MDF WOOD PANELS MANUF: WALSTON ARCHITECTURAL PRODUCTS STYLE: #S023 3D CIRCLE WALL PANEL SIZE: 4' x 8' COLOR: WHITE OAK	LOCATION: REFER TO MILLWORK DRAWINGS PROVIDED BY MILLWORK			



STEVEN BRUCE WAKEMAN, ARCHITECT
100 HOWE AVENUE SUITE 270N
SACRAMENTO, CA 95825
(916) 231-0881 • FAX (916) 231-0887
WWW.CSHQA.COM
I HEREBY CERTIFY THAT I AM A LICENSED ARCHITECT IN THE STATE OF CALIFORNIA AND I AM NOT PROVIDING ARCHITECTURAL SERVICES TO ANY OTHER PROJECTS FOR WHICH I AM NOT LICENSED IN CALIFORNIA.

STEVEN BRUCE WAKEMAN, ARCHITECT
100 HOWE AVENUE SUITE 270N
SACRAMENTO, CA 95825
(916) 231-0881 • FAX (916) 231-0887
WWW.CSHQA.COM
I HEREBY CERTIFY THAT I AM A LICENSED ARCHITECT IN THE STATE OF CALIFORNIA AND I AM NOT PROVIDING ARCHITECTURAL SERVICES TO ANY OTHER PROJECTS FOR WHICH I AM NOT LICENSED IN CALIFORNIA.


EINSTEIN BROS BAGELS
418 NW CHIPMAN RD, TENANT A LEE'S SUMMIT, MO 64086
CSHOA
100 HOWE AVENUE SUITE 270N
SACRAMENTO, CA 95825
(916) 231-0881
WWW.CSHQA.COM

PERMIT SET


PROJECT 25154.000	DATE 12-11-2025
DRAWN MDG	CHECKED PS/JG
REVISED 1 AGENCY COMMENTS 01/22/2026	

SHEET TITLE
FINISH SCHEDULE


SHEET
112
ORIGINAL SHEET SIZE
24" x 36"

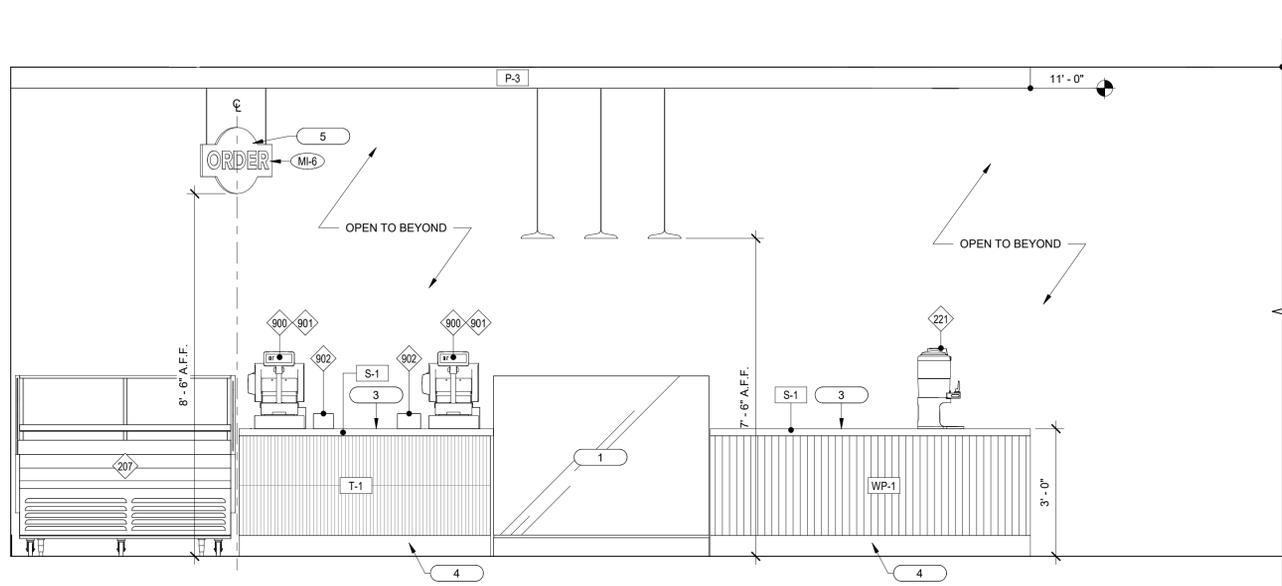


1 INTERIOR ELEVATION
1/2" = 1'-0"

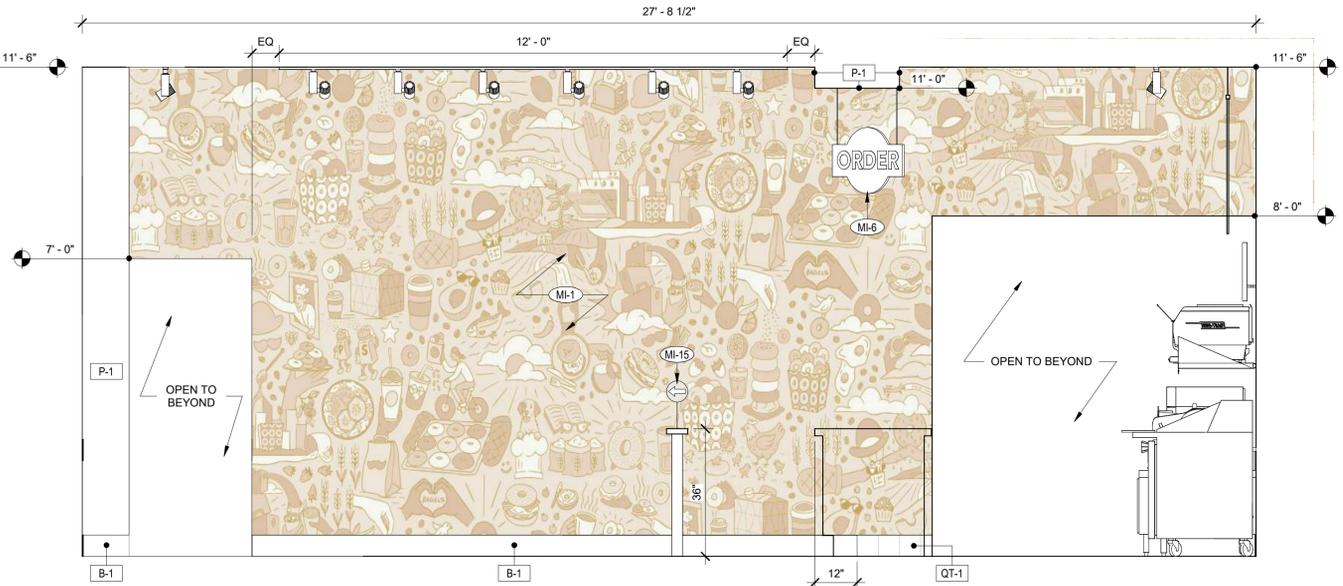

2 INTERIOR ELEVATION
1/2" = 1'-0"

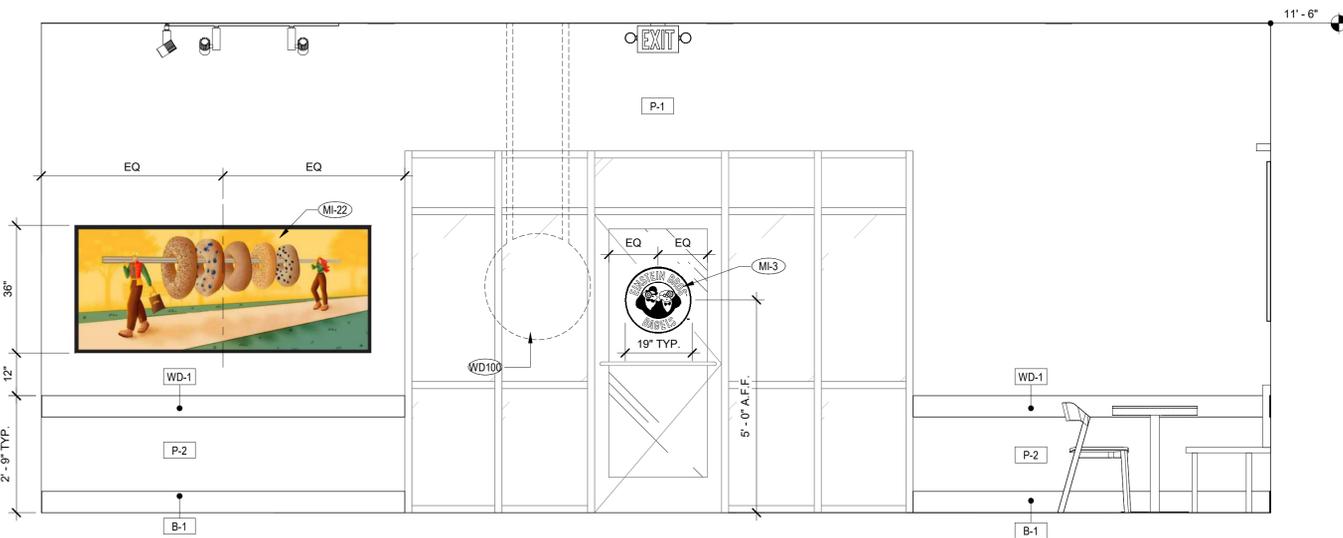

3 INTERIOR ELEVATION
1/2" = 1'-0"

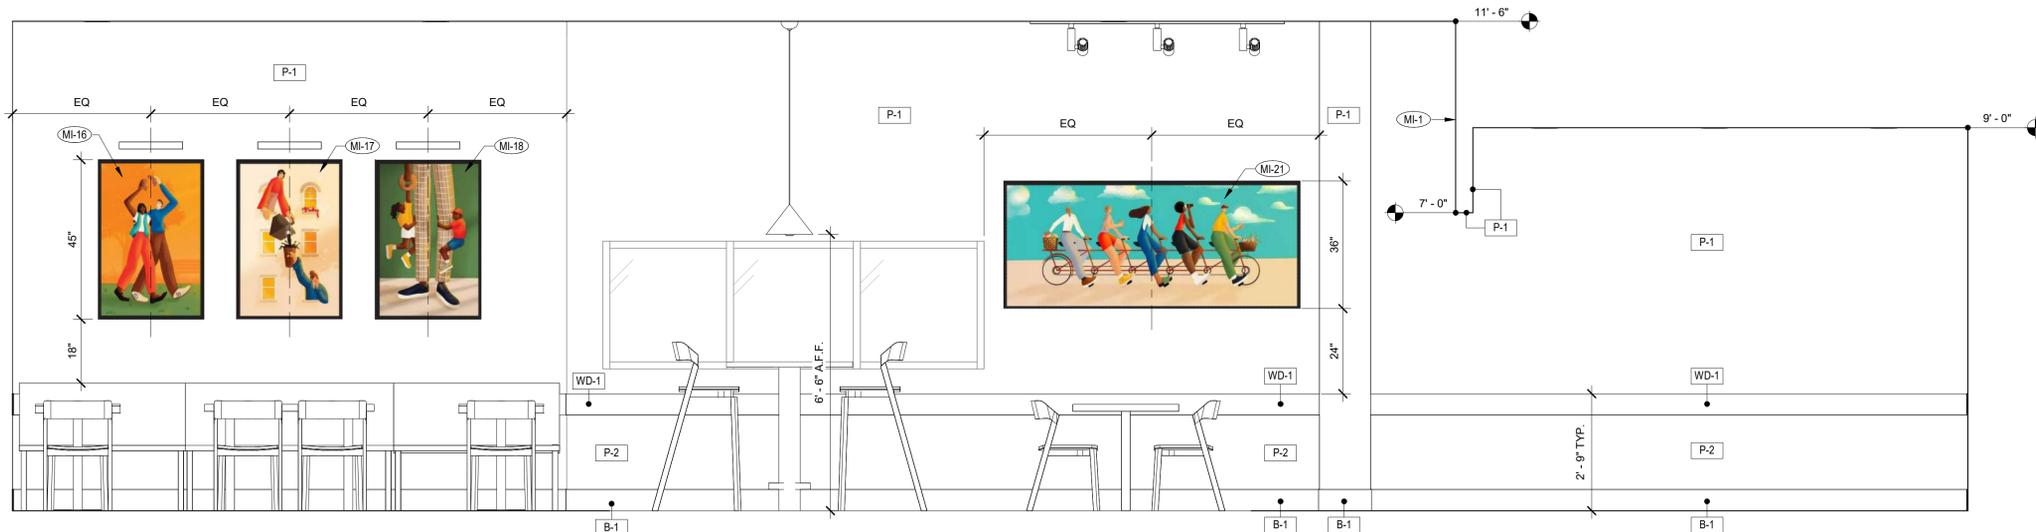

4 INTERIOR ELEVATION
1/2" = 1'-0"


SHEET NOTES:

- BAGEL CASE RE: MILLWORK PLAN A23 - 1
- PICK-UP SHELVES RE: MILLWORK PLAN A23 - 1
- FRONT COUNTER RE: MILLWORK PLAN A23 - 1
- BASE MATERIAL PROVIDED BY MILLWORK
- MI-6 SITS AT 45 DEGREES FACING FRONT DOOR



STEVEN BRUCE WAKEMAN, ARCHITECT
100 HOWE AVENUE SUITE 270N
SACRAMENTO, CA 95825
(916) 231-0881 • FAX (916) 231-0887
PROPERTY OF THE ARCHITECT/ENGINEER. WHETHER OR NOT THESE DRAWINGS AND SPECIFICATIONS SHALL BE USED FOR ANY OTHER PROJECTS OR FOR ANY OTHER PROJECTS FOR WHICH THE ARCHITECT/ENGINEER HAS NOT BEEN RETAINED BY THE CLIENT OR ITS AFFILIATES.
Copyright © 2026

EINSTEIN BROS BAGELS
418 NW CHIPMAN RD, TENANT A LEE'S SUMMIT, MO 64086
100 HOWE AVENUE, SUITE 270N
SACRAMENTO, CA 95825
(916) 231-0881
www.cshqa.com

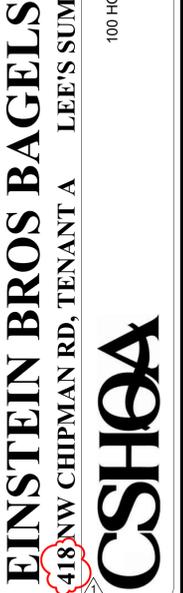


PERMIT SET


PROJECT 25154.000	DATE 12-11-2025
DRAWN MDG	CHECKED PS/JG
REVISED 1 AGENCY COMMENTS 01/22/2026	

SHEET TITLE
INTERIOR ELEVATIONS


SHEET
151
ORIGINAL SHEET SIZE
24" x 36"

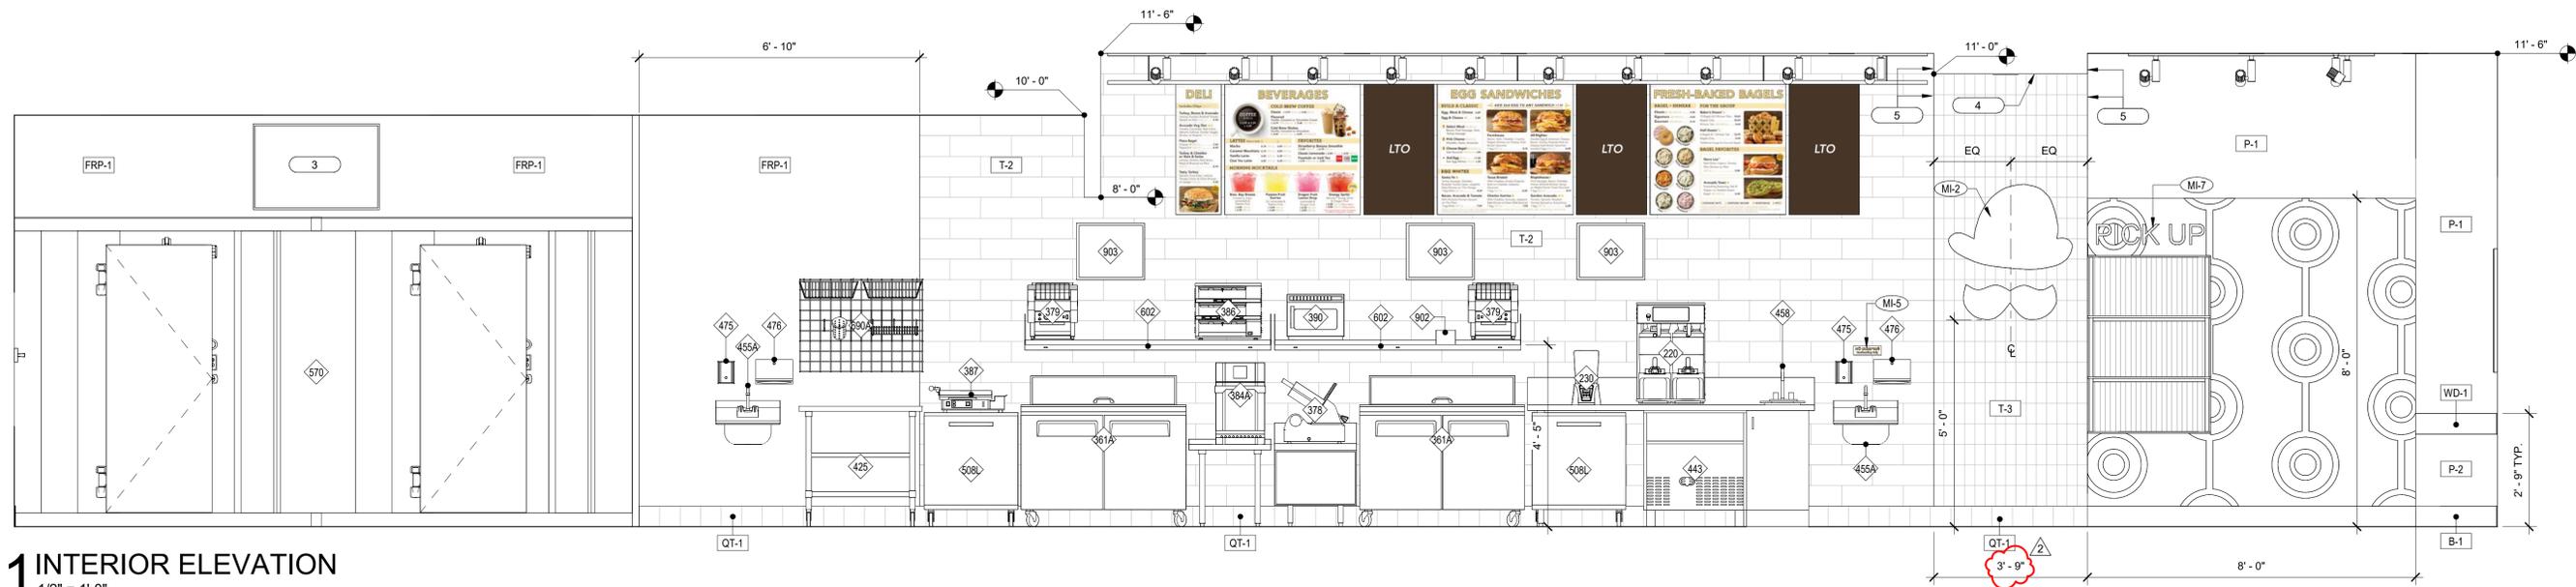


1 INTERIOR ELEVATION
1/2" = 1'-0"

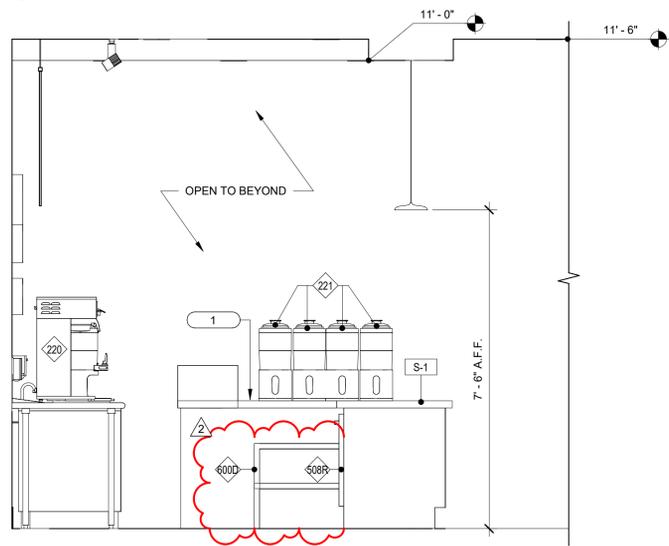


2 INTERIOR ELEVATION
1/2" = 1'-0"

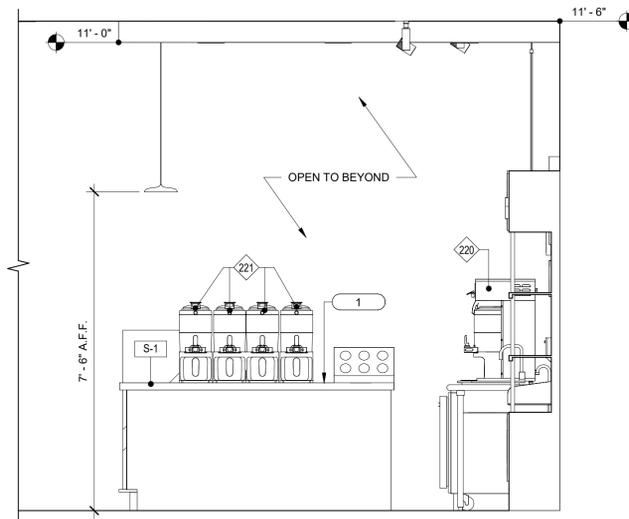


4 INTERIOR ELEVATION
1/2" = 1'-0"

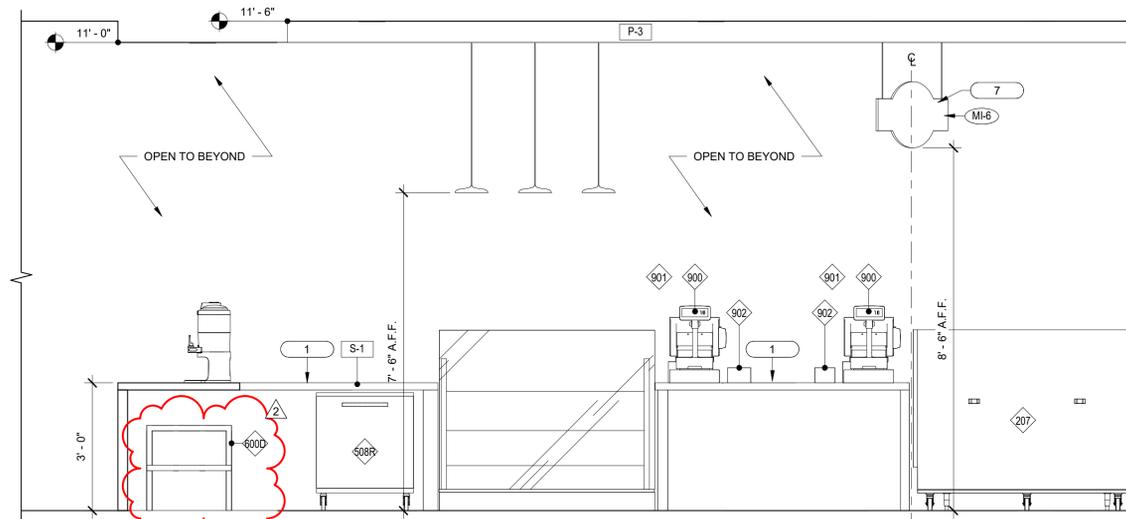

3 INTERIOR ELEVATION
1/2" = 1'-0"

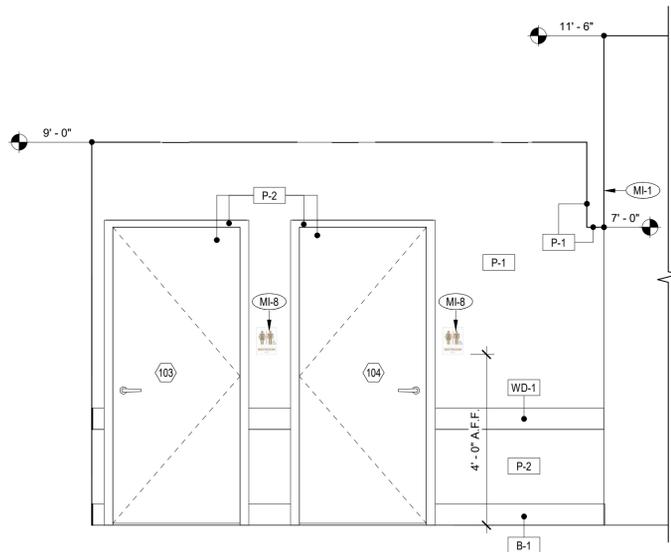

5 INTERIOR ELEVATION
1/2" = 1'-0"

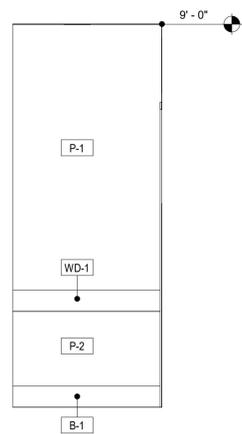

6 INTERIOR ELEVATION
1/2" = 1'-0"


SHEET NOTES:

1. FRONT COUNTER RE: MILLWORK PLAN A23 - 1
2. SAFE MOUNTING RE: A22-11
3. GC TO PROVIDE 24" x 36" ACCESS PANEL, COLOR: WHITE
4. FULL TILE AT THE TOP
5. ALIGN
6. BASE MATERIAL PROVIDED BY MILLWORK
7. MI-6 SITS AT 45 DEGREES FACING FRONT DOOR



STEVEN BRUCE WAKEMAN, ARCHITECT
100 HOWE AVENUE SUITE 270N
SACRAMENTO, CA 95825
(916) 231-0881 • FAX (916) 231-0887
WWW.CSHQA.COM
I, THE ARCHITECT, HEREBY CERTIFY THAT I AM A LICENSED ARCHITECT IN THE STATE OF CALIFORNIA AND I AM NOT PROVIDING ARCHITECTURAL SERVICES TO ANY OTHER PROJECTS FOR THIS PROJECT. 

EINSTEIN BROS BAGELS
418 NW CHIPMAN RD, TENANT A LEE'S SUMMIT, MO 64086
100 HOWE AVENUE, SUITE 270N
SACRAMENTO, CA 95825
(916) 231-0881
www.cshqa.com

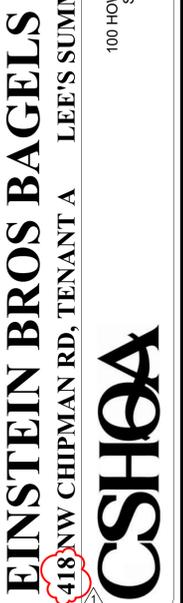


PERMIT SET

PROJECT 25154.000	DATE 12-11-2025
DRAWN MDG	CHECKED PS/JG
REVISED 1 AGENCY COMMENTS 01/22/2026 2 OWNER REVISIONS 01/22/2026	


SHEET TITLE
INTERIOR ELEVATIONS

SHEET


152
ORIGINAL SHEET SIZE
24" x 36"

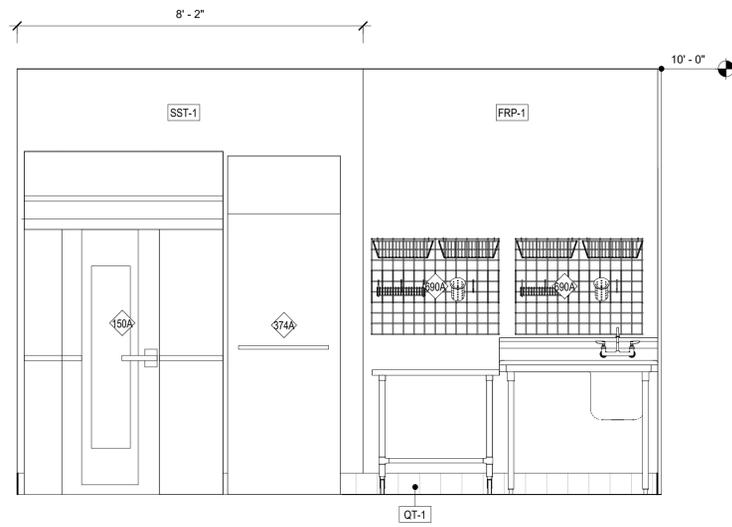


1 INTERIOR ELEVATION
1/2" = 1'-0"

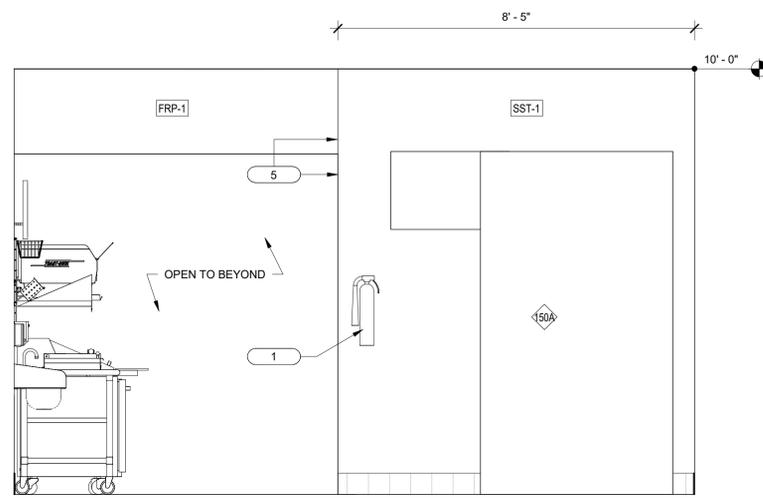


2 INTERIOR ELEVATION
1/2" = 1'-0"

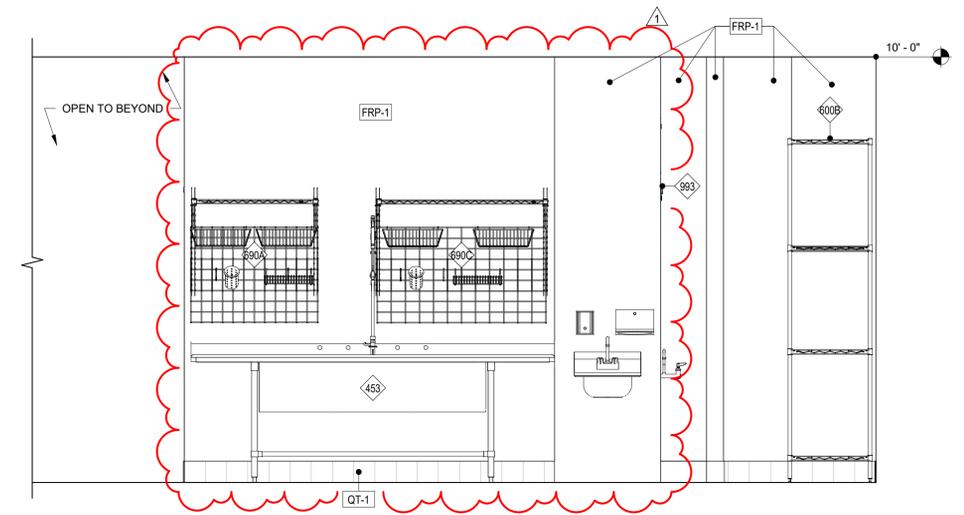

3 INTERIOR ELEVATION
1/2" = 1'-0"

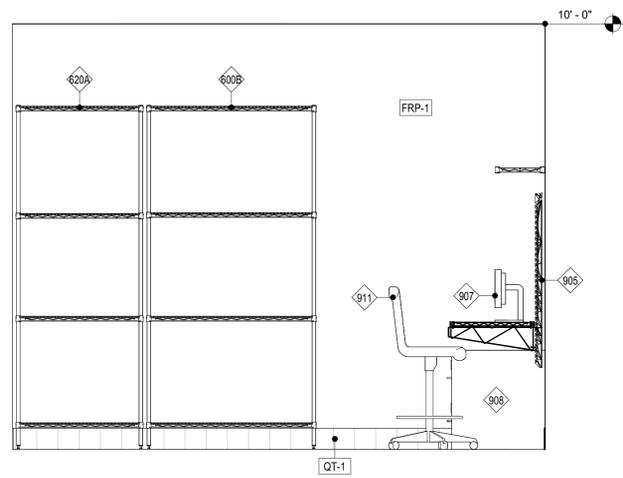

4 Elevation 9 - c
1/2" = 1'-0"

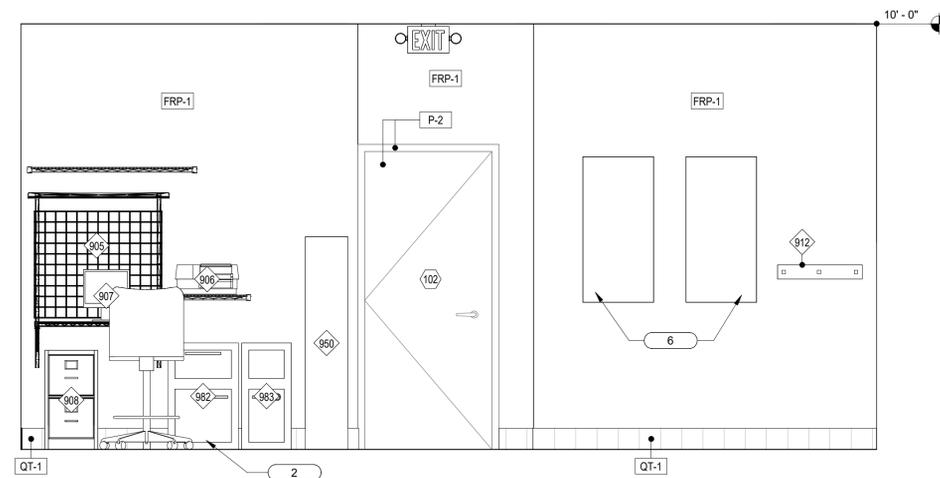

5 INTERIOR ELEVATION
1/2" = 1'-0"

SHEET NOTES:

1. FIRE EXTINGUISHER RE: Q11-2
2. SAFE MOUNTING RE: A22-11
3. GC TO PROVIDE 24" x 36" ACCESS PANEL, COLOR: WHITE
4. FULL TILE AT THE TOP
5. ALIGN
6. ELECTRICAL PANEL - SEE ELECTRICAL DRAWINGS



STEVEN BRUCE WAKEMAN, ARCHITECT
100 HOWE AVENUE SUITE 270N
SACRAMENTO, CA 95825
(916) 231-0881 • FAX (916) 231-0887
PROPERTY OF THE ARCHITECT/ENGINEER. THESE DRAWINGS AND SPECIFICATIONS SHALL BE THE PROPERTY OF CSHQA. NO PARTS OF THESE DRAWINGS OR SPECIFICATIONS SHALL BE REPRODUCED OR TRANSMITTED IN ANY FORM OR BY ANY MEANS, ELECTRONIC OR MECHANICAL, INCLUDING PHOTOCOPYING, RECORDING, OR BY ANY INFORMATION STORAGE AND RETRIEVAL SYSTEM, WITHOUT THE WRITTEN CONSENT OF CSHQA OR ITS AFFILIATES.
Copyright © 2026

EINSTEIN BROS BAGELS
418 NW CHIPMAN RD, TENANT A LEE'S SUMMIT, MO 64086
100 HOWE AVENUE, SUITE 270N
SACRAMENTO, CA 95825
(916) 231-0881
www.cshqa.com

CSHQA


PERMIT SET

PROJECT 25154.000	DATE 12-11-2025
DRAWN MDG	CHECKED PS/JG

REVISED
1 AGENCY COMMENTS 01/22/2026


SHEET TITLE
INTERIOR ELEVATIONS

SHEET
153
ORIGINAL SHEET SIZE
24" x 36"

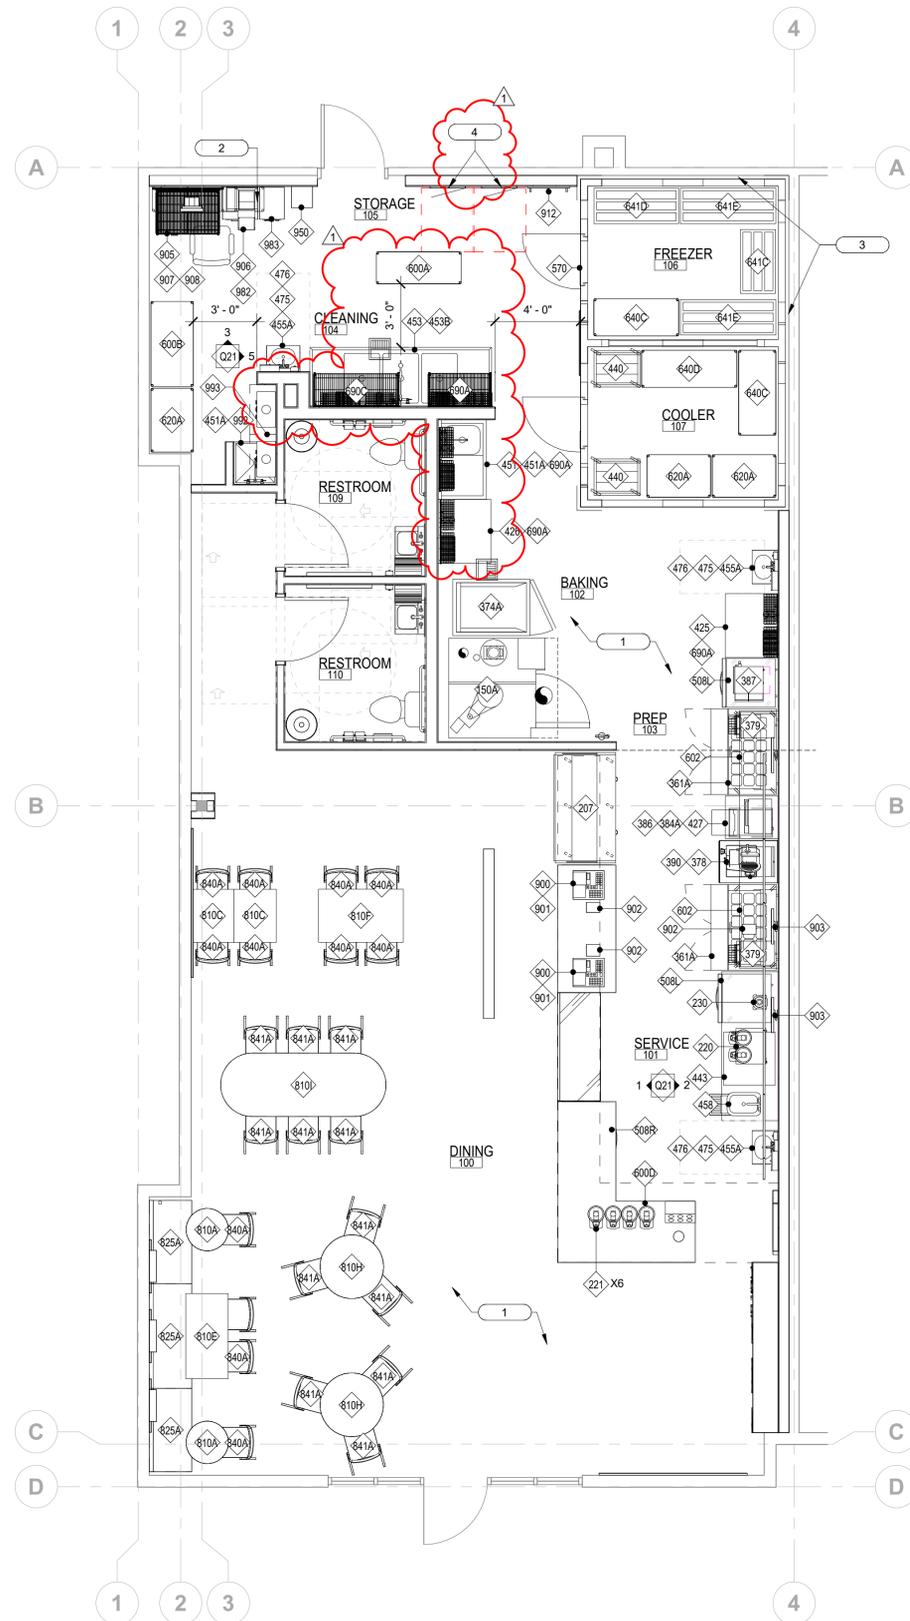

1 EQUIPMENT PLAN
1/4" = 1'-0"

- NOTE:
- IN ASSEMBLY OCCUPANCIES FIRE EXTINGUISHERS SHALL BE INSTALLED AT A MAXIMUM OF 48" A.F.F. TO THE TOP OF THE HANDLE
 - FIRE EXTINGUISHERS MUST HAVE A MINIMUM OF "2ABC" RATING AND CLASS K SHALL BE WITHIN A 30'-0" TRAVEL DISTANCE OF ALL COOKING SURFACES PER NFPA 10, SEC. 5.7.2002 ED.
 - FINAL LOCATION & QUANTITY OF FIRE EXTINGUISHERS SHALL BE AS DIRECTED BY FIRE MARSHAL
 - INSTALL NEW FIRE EXTINGUISHER (O.F.C.I.) (TYPE 2ABC) WALL MOUNT EXTINGUISHER - T.O. 60" A.F.F. MAX. / B.O. 4" MIN. A.F.F. - PROTRUSION INTO PATH OF CIRCULATION 4" MAX.

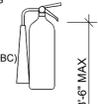

2 FIRE EXTINGUISHER DETAIL
12" = 1'-0"

EQUIPMENT NOTES

THE TENANT GENERAL CONTRACTOR SHALL BE RESPONSIBLE FOR THE FINAL HOOK-UPS ON ALL PIECES OF EQUIPMENT.

RESPONSIBILITIES INCLUDE:

- UNLOAD EQUIPMENT FROM DELIVERY TRUCKS
- ASSEMBLY OF EQUIPMENT
- PLACEMENT OF EQUIPMENT PER PLAN
- SECURING SINKS TO WALLS (REQUIRES WALL BACKING)
- HANG WALL SHELVES (REQUIRES WALL BACKING)
- START-UP OF THE EQUIPMENT
- ALL ELECTRICAL AND PLUMBING CONNECTIONS. THIS INCLUDES GAS LINES, RESTRAINING DEVICES, WATER LINES, DRAIN LINES, WIRING, ETC.

SHEET NOTES:

- ELECTRICAL MOUNTING HEIGHTS RE: Q21
- GC TO MOUNT SAFE UNDER OFFICE RE: A22-11
- PROVIDE WALL CLEARANCE PER MANUFACTURER INSTRUCTIONS
- GC TO PROVIDE CODE MINIMUM CLEARANCE IN FRONT OF ELECTRICAL PANELS



STEVEN BRUCE WAKEMAN, ARCHITECT
100 HOWE AVENUE SUITE 270N
SACRAMENTO, CA 95825
(916) 231-0881 • FAX (916) 231-0887
WWW.CSHQA.COM
I AM AN EQUAL OPPORTUNITY EMPLOYER
PROPERTY OF THE ARCHITECT/ENGINEER WHETHER OR NOT THESE DRAWINGS AND SPECIFICATIONS SHALL BE USED FOR ANY OTHER PROJECTS OR FOR ADDITIONS TO THIS PROJECT, OR FOR ANY OTHER PROJECTS OF THE ARCHITECT/ENGINEER WITHOUT THE WRITTEN CONSENT OF CSHQA OR ITS AFFILIATES.
Copyright © 2016

EINSTEIN BROS BAGELS
418 NW CHIPMAN RD, TENANT A LEE'S SUMMIT, MO 64086
100 HOWE AVENUE, SUITE 270N
SACRAMENTO, CA 95825
(916) 231-0881
www.cshqa.com

CSHQAA

PERMIT SET

PROJECT	DATE
25154.000	12-11-2025
DRAWN	CHECKED
MDG	PS/JG

REVISED
1 AGENCY COMMENTS 01/22/2026

SHEET TITLE
EQUIPMENT PLAN

SHEET

Q11

ORIGINAL SHEET SIZE
24" x 36"

Equipment Schedule

Image	Item	Count	Description	Manufacturer	Model	Comments	Provided by
	150A	1	SINGLE RACK GAS OVEN	REVENT	726U	LEFT HANDED	
	207	1	OPEN AIR MERCHANDISERS	ATOSA	ATHOM-60	62 1/4" W X 34 9/16" D X 44 3/8" H	EQ VENDOR
	220	1	COFFEE BREWER W/ SHUTTLES - TWIN	FETCO	CBS-1252 PLUS BREWER		EQ VENDOR
	221	6	COFFEE SHUTTLE	FETCO	D449	NOT HEATED. NO ELECTRIC NEEDED	EQ VENDOR
	230	1	BLENDER	BLEND-TEC	C825C11Q-NWRG2		EQ VENDOR
	361A	2	4' SANDWICH STATION	ATOSA	MSF8306GR	48" W X 34" D X 46" H W/ DOORS, 9.5" CUTTING BOARDS & 2 CASTERS	EQ VENDOR
	374A 378	1	PROOFER BAGEL SLICER	REVENT OLIVER	PLUG AND PLAY 723-N	RIGHT HINGED 16 1/8" W X 29 3/4" D X 22 3/4" H	EQ VENDOR
	379	2	BAGEL TOASTER	HATCO	TQ-800HBA		EQ VENDOR
	384A	1	The ECO ST	TurboChef	ECS-9500-801		
	386	1	Holding Cabinet	Merco	MHG32SAB1N		EQ VENDOR
	387	1	EGG COOKER	ANTUNES	ES-604 (9300574)		EQ VENDOR
	390	1	MICROWAVE	PANASONIC	NE-17523		EQ VENDOR
	425	1	BAKE TABLE	Eagle Group	3036GADJUS	36" W X 30" D X _H CUTTING BOARD WITH EXTRA UNDERSHELF	EQ VENDOR
	426	1	SS PREP TABLE	Eagle Group	T3036B		EQ VENDOR
	427	1	SHORT SS TABLE	JOHN BOOS	G562430SBK	24" W X 30" D X 24" H	EQ VENDOR
	440	4	BAKE/PROOF RACK	Eagle Group	YEIN-PANRACK-001-00	26" D X 20 5/8" W X 71 1/2" H	EQ VENDOR
	442	3	PROOF RACK	REVENT	APR1518-4R0R	20.5" D X 26" W X 71" H	EQ VENDOR


Equipment Schedule

Image	Item	Count	Description	Manufacturer	Model	Comments	Provided by
	443	1	ICE MACHINE - UNDER COUNTER	ATOSA	YR280-AP-161	W/ B-300 BIN	EQ VENDOR
	451	1	One-Compartment Sink	Eagle Group	414-16-1-24R	44 7/8" W X 27 1/2" D X 37.5" H	EQ VENDOR
	451A	2	FAUCET	T&S	B-0231		
	453	1	Three Bowl Stainless Steel Fabricated Sink	Eagle Group	S16-28-3-18	103" W X 35"D	
	453B	1	PRE RINSE FAUCET	T&S	B-0129-VB		
	455A	3	WALL-MOUNTED HAND SINK	Eagle Group	HSA-10-F-LRS		EQ VENDOR
	458	1	DROP-IN DUMP SINK	JOHN BOOS	PBDISINK101410-SSLR		
	475	5	SOAP DISPENSER	ECOLAB	92021176		
	476	3	PAPER TOWEL DISPENSER	SAN JAMAR	T950 TBK		
	508L	2	UNDERCOUNTER REFRIGERATOR - SINGLE DOOR	TRAUlsen	UTR27-L	LEFT HINGE	EQ VENDOR
	508R	1	UNDERCOUNTER REFRIGERATOR - SINGLE DOOR	TRAUlsen	UTR27-R	RIGHT HINGE	
	570	1	WALK-IN COOLER/FREEZER	KOL-PAK	EBB CUSTOM	REMOTE CONDENSER	
	600A	1	WIRE SHELVING	METRO	18"X60"		
	600B	1	WIRE SHELVING	METRO	24"X48"	GRAY FINISH; 5 TIER	EQ VENDOR
	600D	1	WIRE SHELVING	METRO	24"X42"		
	602	2	HOLDING BIN SHELF	Eagle Group	YSHELF-0183-00	(1) 72" W SHELF, (1) 48" W SHELF	EQ VENDOR
	620A	3	WIRE SHELVING	Eagle Group	36"X24"	GRAY FINISH; 5 TIER	EQ VENDOR
	640C	2	WIRE SHELVING	Eagle Group	48"X21"	GRAY FINISH; 5 TIER	EQ VENDOR
	640D	1	WIRE SHELVING	Eagle Group	54"X21"	GRAY FINISH; 5 TIER	EQ VENDOR
	641C	1	FREEZER DUNNAGE RACK	Eagle Group	36"X20"	GRAY FINISH	EQ VENDOR
	641D	1	FREEZER DUNNAGE RACK	Eagle Group	48"X20"	GRAY FINISH	EQ VENDOR
	641E	2	FREEZER DUNNAGE RACK	Eagle Group	54"X20"	GRAY FINISH	EQ VENDOR
	690A	4	SMART-WALL GRIP-PREP	METRO	CE PREP	36"W X 14"D CHROME FINISH W/ ST. STL. INLAYS AS NECESSARY	
	690C	1	SMART-WALL GRIP-PREP	METRO	CE PREP	48"W X 14"D CHROME FINISH W/ ST. STL. INLAYS AS NECESSARY	
	810A	2	24" DIA. ROUND TABLE	GRAND RAPIDS	SP-24-24-RD-30	LAMINATE: WILSONART - LOFT OAK, 7968-12 / PLYWOOD EDGE FINISH - ASPEN / FINISH ON BASE - BLACK WRINKLE	
	810C	2	24" x 30" two-top (base included)	GRAND RAPIDS	SP-24-30-RT-30	LAMINATE: WILSONART - LOFT OAK, 7968-12 / PLYWOOD EDGE FINISH - ASPEN / FINISH ON BASE - BLACK WRINKLE	
	810E	1	24" x 48" ADA table (bases included)	GRAND RAPIDS	SP-24-48-RT-24	LAMINATE: WILSONART - LOFT OAK, 7968-12 / PLYWOOD EDGE FINISH - ASPEN / FINISH ON BASE - BLACK WRINKLE	
	810F	1	30" x 48" ADA table (bases included)	GRAND RAPIDS	SP-30-48-RT-30	LAMINATE: WILSONART - LOFT OAK, 7968-12 / PLYWOOD EDGE FINISH - ASPEN / FINISH ON BASE - BLACK WRINKLE	
	810H	2	36" DIA. ROUND HIGH TABLE	GRAND RAPIDS	SP-36-36-RD-42	LAMINATE: WILSONART - LOFT OAK, 7968-12 / PLYWOOD EDGE FINISH - ASPEN / FINISH ON BASE - BLACK WRINKLE	
	810I	1	HIGH COMMUNAL TABLE	GRAND RAPIDS	FNK-36-94-RTK-42	RACETRACK SHAPE - IPWFLAT EDGE / EDGE FINISH - ASPEN / METAL FINISH - COPPER BROWN	
	825A	3	(1) 59" BOOTH, (2) 47" BOOTHS	PLYMOLD	HORIZON	WILSONART LOFT OAK SEAT W/ ARCCOM STETSON MINK VINYL BACK	
	840A	12	CHAIR	GRAND RAPIDS	Sadie II 827	WOOD FINISH - ASPEN / METAL FINISH - COPPER BROWN	
	841A	12	BARSTOOL	GRAND RAPIDS	SADIE II 827BS-11	WOOD FINISH - ASPEN / METAL FINISH - COPPER BROWN	
	900	2	POS	RADIANT	P1220		
	902	3	RECEIPT PRINTER				EINSTEIN
	903	3	ORDERING MONITORS	KDS			
	905	1	BACK OFFICE SYSTEM	METRO	CC2435MGR		
	906	1	OFFICE PRINTER				EINSTEIN



STEVEN BRUCE WAKEMAN, ARCHITECT
 100 HOWE AVENUE SUITE 270N
 SACRAMENTO, CA 95825
 (916) 231-0881 • FAX (916) 231-0887
 www.cshqqa.com

EINSTEIN BROS BAGELS
 418 NW CHIPMAN RD, TENANT A LEE'S SUMMIT, MO 64086
 100 HOWE AVENUE SUITE 270N
 SACRAMENTO, CA 95825
 (916) 231-0881
 www.cshqqa.com

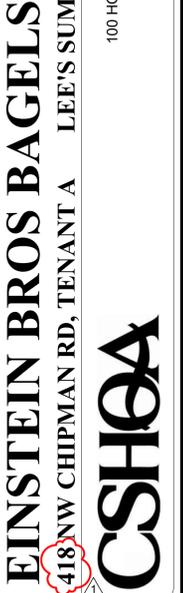

PERMIT SET

PROJECT 25154.000	DATE 12-11-2025
DRAWN MDG	CHECKED PS/JG

REVISED
1 AGENCY COMMENTS 01/22/2026

SHEET TITLE
EQUIPMENT SCHEDULE

SHEET

Q12

ORIGINAL SHEET SIZE
24" x 36"

Equipment Schedule

Image	Item	Count	Description	Manufacturer	Model	Comments	Provided by
	907	1	PC MONITOR AND KEYBOARD				EINSTEIN
	908	1	FILE CABINET - 2 DRAWER	ULINE	H-1914BL		EQ VENDOR
	910	1	SOUND SYSTEM	DMX		INSTALL BY ECOLAB	EINSTEIN
	911	1	OFFICE CHAIR	SAFCO	3395BV		EQ VENDOR
	912	1	COAT HOOK STRIP	BOBRICK	B-232X34		EQ VENDOR
	950	1	VENTED METAL LOCKER - 6 TIER	SALSBURY	76162	12" W X 12" D X 6' H	EQ VENDOR
	970	1	DVR & SHELF	EAGLE		12" W X 12" D X 6' H	EQ VENDOR
	982	1	DROP SAFE	WILSON SAFE	RH3020E		EQ VENDOR
	983	1	BRINKS BOX	BRINKS		BY OTHERS	
	992	1	MOP SINK	FIAT PRODUCTS	MSB 2424	24" W X 24" D	
	993	1	TANKLESS GAS WATER HEATER (SET OF 2)	RINNAI	RUC981-REU-KBC3237FFUD-US		
	996	1	CHEMICAL DISPENSING SYSTEM-MOP SINK	KAY CHEMICAL COMPANY	CLICK & CLEAN	INSTALL BY ECOLAB	EINSTEIN
	997	1	CHEMICAL DISPENSING SYSTEM-3 COMP	KAY CHEMICAL COMPANY		INSTALL BY ECOLAB	EINSTEIN



STEVEN BRUCE WAKEMAN, ARCHITECT
 100 HOWE AVENUE, SUITE 270N
 SACRAMENTO, CA 95825
 (916) 231-0881 • FAX (916) 231-0887
 WWW.CSHQA.COM
THIS DRAWING IS THE PROPERTY OF CSHQA. IT IS TO BE USED ONLY FOR THE PROJECT AND SITE SPECIFICALLY IDENTIFIED HEREIN. NO PART OF THIS DRAWING IS TO BE REPRODUCED, COPIED, OR TRANSMITTED IN ANY FORM OR BY ANY MEANS, ELECTRONIC OR MECHANICAL, WITHOUT THE WRITTEN CONSENT OF CSHQA OR ITS AFFILIATES. Copyright © 2025

EINSTEIN BROS BAGELS
 418 NW CHIPMAN RD, TENANT A LEE'S SUMMIT, MO 64086
 100 HOWE AVENUE, SUITE 270N
 SACRAMENTO, CA 95825
 (916) 231-0881
 www.cshqa.com

CSHOA

PERMIT SET

PROJECT 25154.000	DATE 12-11-2025
DRAWN MDG	CHECKED PS/JG

REVISED
1 AGENCY COMMENTS 01/22/2026

SHEET TITLE
EQUIPMENT SCHEDULE

SHEET
Q13
ORIGINAL SHEET SIZE
24" x 36"



STEVEN BRUCE WAKEMAN, ARCHITECT
 100 HOWE AVENUE SUITE 270N
 SACRAMENTO, CA 95825
 (916) 231-0881 • FAX (916) 231-0887

EINSTEIN BROS BAGELS
 418 NW CHIPMAN RD, TENANT A LEE'S SUMMIT, MO 64086
 100 HOWE AVENUE, SUITE 270N
 SACRAMENTO, CA 95825
 (916) 231-0881
 www.cshqa.com


CSHQA

PERMIT SET


PROJECT 25154.000	DATE 12-11-2025
DRAWN MDG	CHECKED PS/JG
REVISED 1 AGENCY COMMENTS 01/22/2026 2 OWNER REVISIONS 01/22/2026	

SHEET TITLE
ELECTRICAL ELEVATIONS


SHEET
Q21
 ORIGINAL SHEET SIZE
 24" x 36"

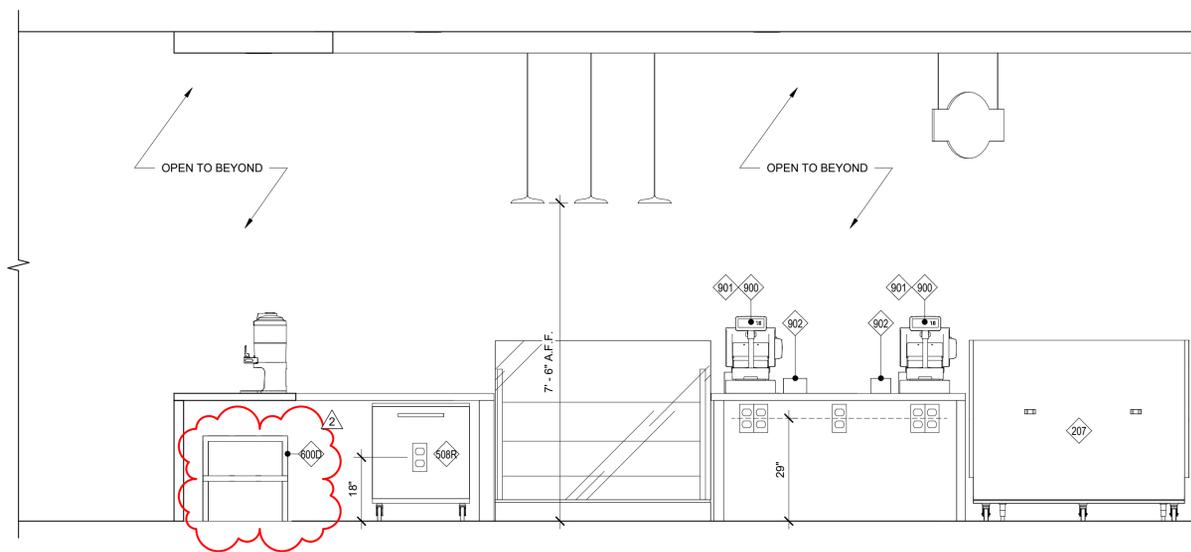


1 ELECTRICAL ELEVATION
 1/2" = 1'-0"

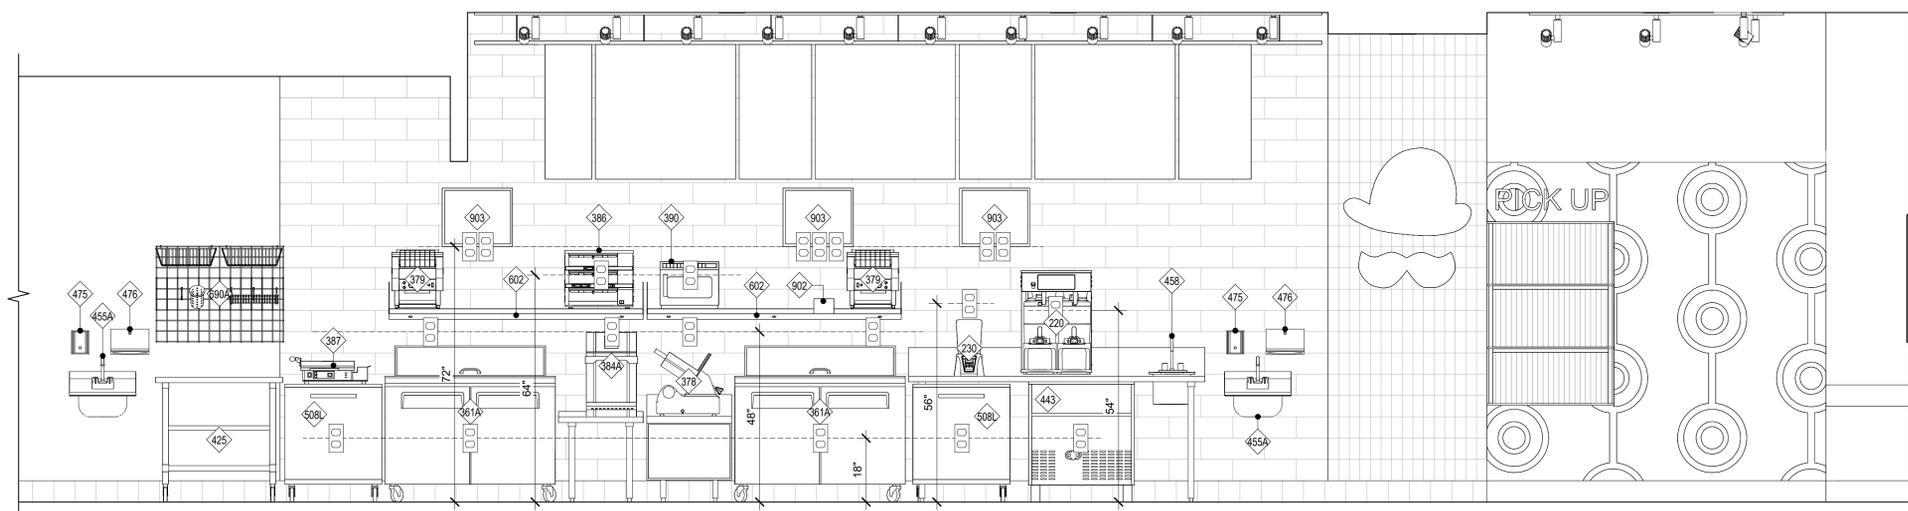


2 ELECTRICAL ELEVATION
 1/2" = 1'-0"

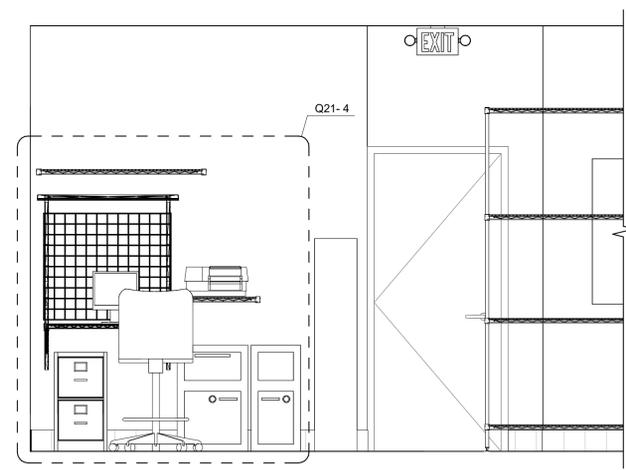


3 ELECTRICAL ELEVATION
 1/2" = 1'-0"

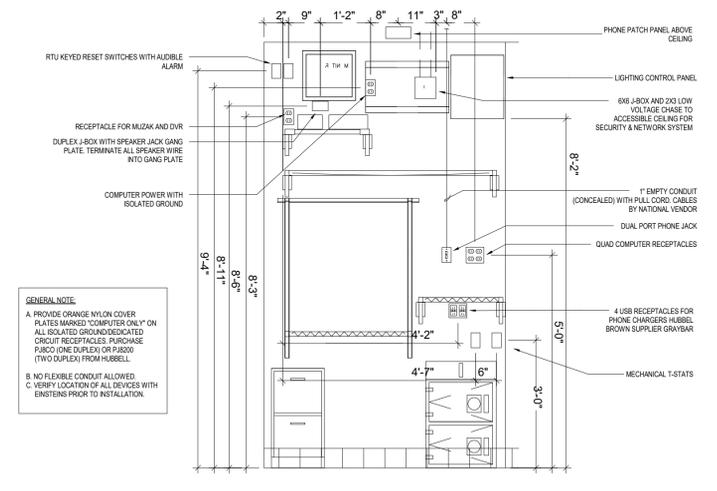


4 ELECTRICAL ELEVATION
 6" = 1'-0"

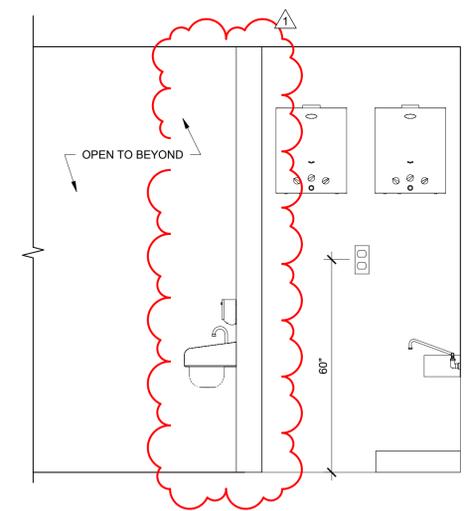

5 ELECTRICAL ELEVATION
 1/2" = 1'-0"

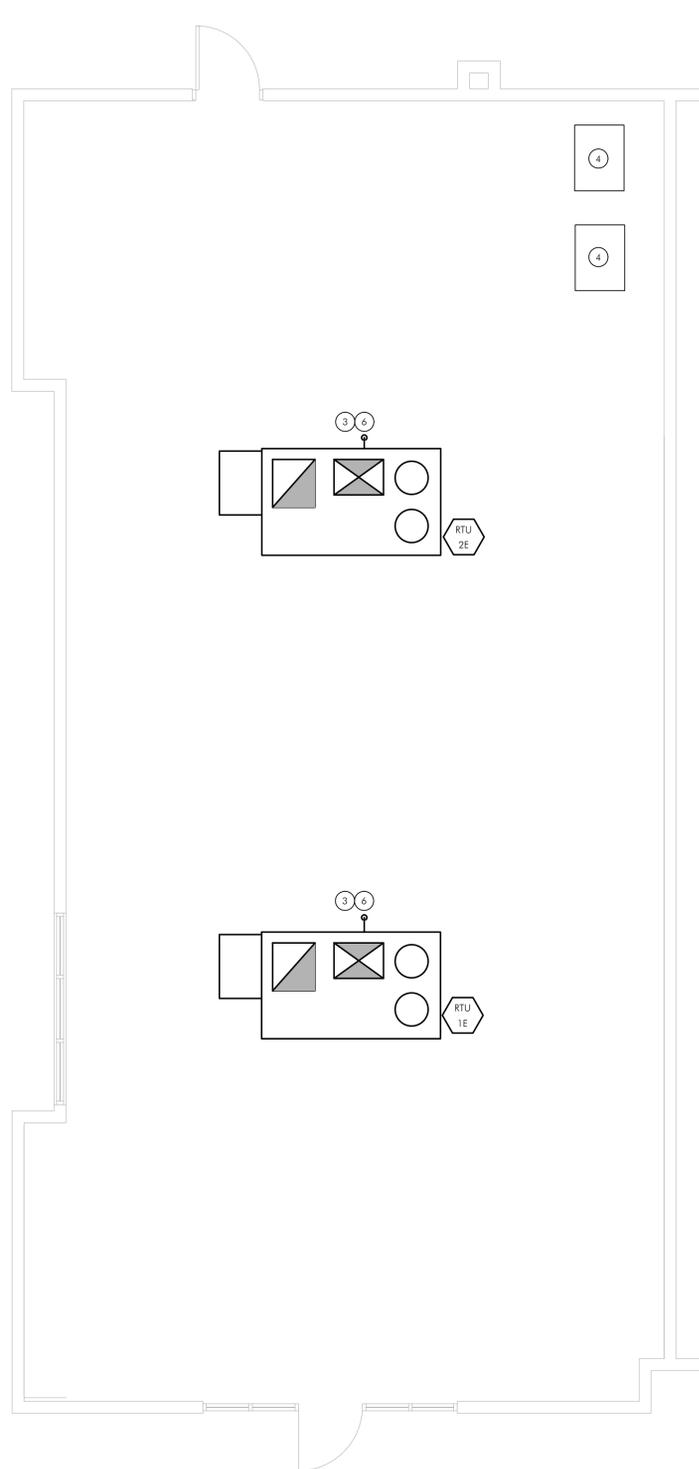

2 GAS ROOF PLAN
G1.0 SCALE: 1/4"=1'-0"

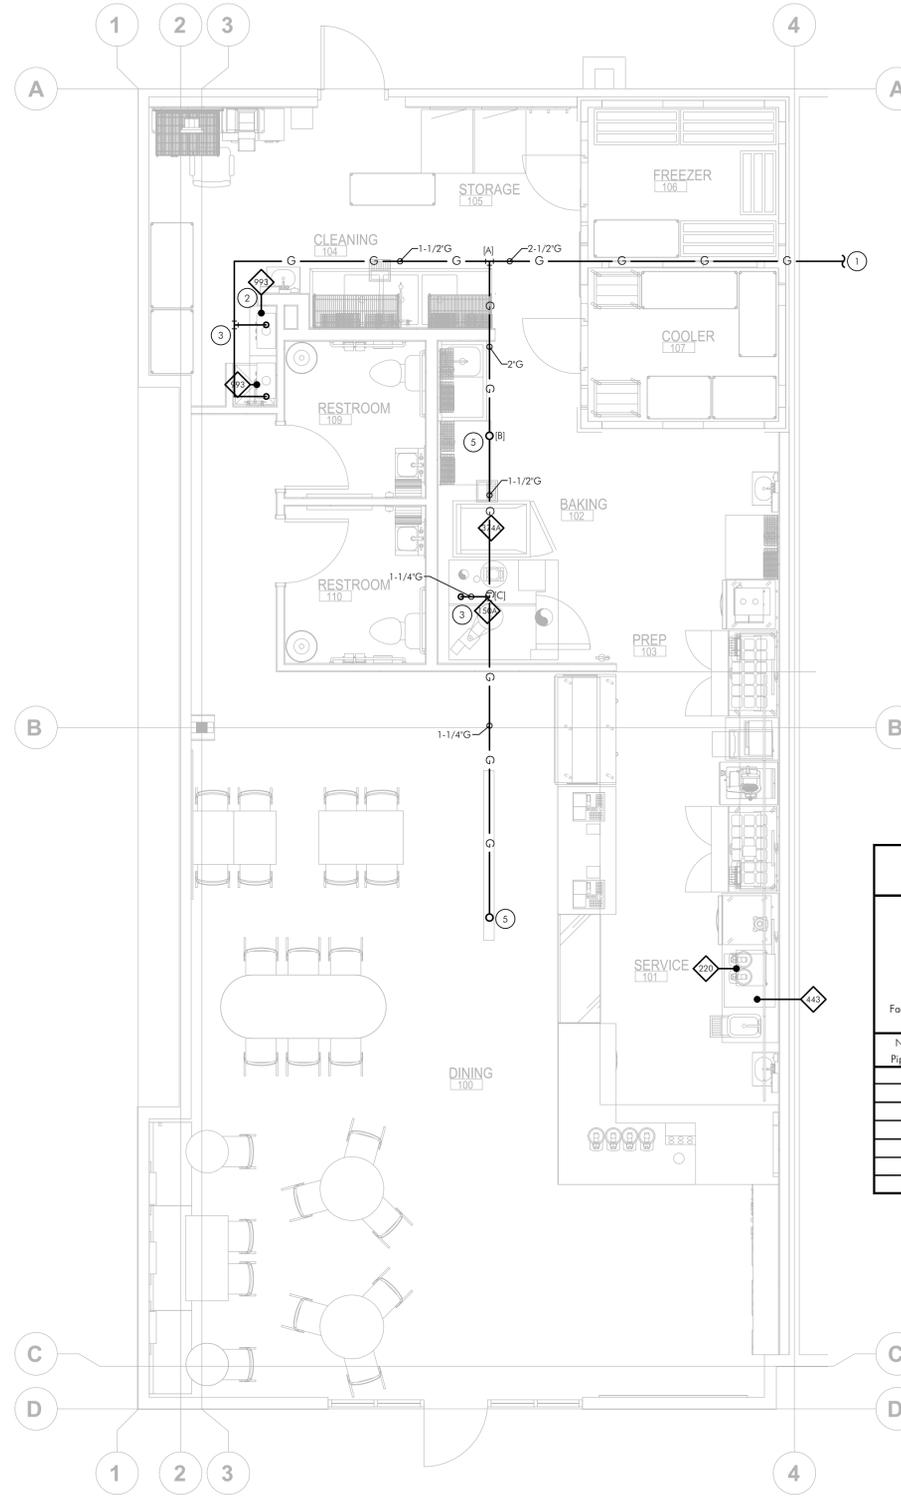

1 GAS PLAN
G1.0 SCALE: 1/4"=1'-0"

GAS SHEET NOTES


- EXISTING GAS LINE CONTINUES TO EXISTING 2-1/2" GAS METER AT EXISTING MANIFOLD. GAS PRESSURE ASSUMED TO BE 7" W.C. INFORM ENGINEER IF PRESSURE IS NOT 7" W.C. FIELD VERIFY EXISTING CONDITIONS, FINAL LOCATIONS, ROUTING, GAS PRESSURE, AND SERVICE CAPACITY PRIOR TO ANY WORK. COORDINATE NEW METER INSTALLATION WITH UTILITIES, AND INSTALL IN ACCORDANCE TO THEIR STANDARDS, ALL APPLICABLE CODES, AND THE AHJ.
- GAS PIPE TO NEW TANKLESS GAS WATER HEATERS. SEE DETAIL 1/P.0.
- PROVIDE GAS REGULATOR AHEAD OF EQUIPMENT AS NEEDED. REFER TO MANUFACTURERS INSTRUCTIONS FOR EQUIPMENT GAS PRESSURE REQUIREMENTS.
- REMOTE CONDENSERS BY OTHERS. COORDINATE LOCATION WITH EQUIPMENT PROVIDER PRIOR TO ANY WORK. SHOWN FOR COORDINATION PURPOSES.
- GAS PIPING UP TO EXISTING ROOFTOP UNIT ON ROOF. CONTRACTOR SHALL VERIFY LOCATION, SIZE AND ROUTING PRIOR TO ANY WORK.
- GAS PIPING UP FROM BELOW. CONTRACTOR SHALL VERIFY LOCATION, SIZE AND ROUTING PRIOR TO ANY WORK.

GAS GENERAL NOTES

- THIS DESIGN IS DIAGRAMMATICAL. REFER TO MANUFACTURER'S RECOMMENDATIONS AND INSTALLATION MANUALS FOR SPECIFIC LOCATIONS AND INSTALLATION DETAILS. REFER TO ARCHITECTURAL DRAWINGS FOR ANY DIMENSIONS.
- ALL REUSED MATERIALS OR EQUIPMENT SHALL BE IN GOOD CONDITION AND THE SYSTEM SHALL BE IN COMPLIANCE WITH ALL APPLICABLE CODES AND IN GOOD WORKING ORDER AT THE COMPLETION OF THE PROJECT.
- DEDICATED CIRCUITS SHALL BE WIRE WITH DEDICATED GROUND AND NEUTRAL CONDUCTORS.

ACTUAL METER Gas Pressure = 7"WC = 0.2529 PSI				CONVERSION DATA:	
MAX Press Drop = 0.5"WC = 0.0181 PSI				SL = 14.7 PSIA	
PRESSURE AT END OF LINE = 6.5"WC = 0.2348 PSI				5000ft = 12.2 PSIA	
				1 PSI = 2.307 BWC	
				1 PSI = 27.684 "WC	
				1"WC = 0.0361 PSI	
INPUTS:					
Local Barometric Pressure = 14.73 PSIA			Converted Pressures:		
Initial Gas Pressure = P1 = 0.2529 PSI = 7.00 "WC	Initial Pressure at GAS METER				
Pressure Drop MAX = P1 - P2 = 0.0181 PSI = 0.50 "WC	MAX Pressure Drop				
Final Gas Pressure = P2 = 14.96 PSI = 6.50 "WC	Final Pressure P2 at Appliance				
Specific Gravity = S = 0.60 SG	STP is 60°F and 14.7 psia or 101.325 kPa				
Factor for visc, density and temp = Cr = 0.6094	(use 1.2462 for propane)				
Viscosity of Gas = Z = 0.012	(use .008 for propane)				
Nominal Pipe Size "d"	(L) ft length (L)	(D) Minimum D	(Q) MBH	Description of piping section	
2-1/2	170	2.098	909	GAS METER TO POINT [A]	
1-1/2	170	1.534	400	POINT [A] TO [WH]	
2	170	1.682	509	POINT [A] TO POINT [B]	
1-1/4	170	1.132	180	POINT [B] TO RTU-2	
1-1/2	170	1.424	329	POINT [B] TO POINT [C]	
1-1/4	170	1.053	149	POINT [C] TO OVEN	
1-1/4	170	1.132	180	POINT [C] TO RTU-1	

PRELIMINARY PLANS
NOT FOR CONSTRUCTION

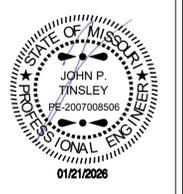

STEVEN BRUCE WAREMAN, ARCHITECT
100 HOWE AVENUE, SUITE 270N
SACRAMENTO, CA 95825
(916) 231-0881 • FAX (916) 231-0887

EINSTEIN BROS BAGELS
418 NW CHIPMAN RD, TENANT A
LEE'S SUMMIT, MO 64086

100 HOWE AVENUE, SUITE 270N
SACRAMENTO, CA 95825
(916) 231-0881
WWW.CSHQA.COM

John Tinsley, P.E.
327 Inverness Drive South
Suite 316
Englewood, CO 80112
Phone: 720.273.6013

PROJECT: 25154.000
25-119
DATE: 12-11-2025
DRAWN: GWM
CHECKED: JPT

REVISID
Agency Comments 01.20.26

SHEET TITLE
GAS PLANS

SHEET
G1.0
ORIGINAL SHEET SIZE
24" x 36"

PLUMBING SPECIFICATIONS

1.1 SUMMARY: PROVIDE PLUMBING WHERE SHOWN ON THE DRAWINGS, AS SPECIFIED HEREIN, AND AS NEEDED FOR A COMPLETE AND PROPER INSTALLATION INCLUDING, BUT NOT NECESSARILY LIMITED TO: DOMESTIC HOT AND COLD WATER PIPING SYSTEMS DRAIN, WASTE, AND VENT SYSTEMS PLUMBING FIXTURES AND TRIM AS SHOWN ON THE DRAWINGS FUEL GAS PIPING SYSTEM STORM DRAINAGE SYSTEMS

DOCUMENTS AFFECTING WORK OF THIS SECTION INCLUDE, BUT ARE NOT NECESSARILY LIMITED TO GENERAL CONDITIONS, SUPPLEMENTARY CONDITIONS, AND SECTIONS IN DIVISION 1 OF THE ARCHITECTURAL SPECIFICATIONS.

1.2 SUBMITTALS: COMPLY WITH PERTINENT PROVISIONS OF DIVISION 1 AND THE ARCHITECTURAL SCOPE.

PRODUCT DATA: WITHIN 30 CALENDAR DAYS AFTER THE CONTRACTOR HAS RECEIVED THE OWNERS NOTICE TO PROCEED, SUBMIT:

MATERIALS LIST OF ITEMS PROPOSED TO BE PROVIDED UNDER THIS SECTION MANUFACTURERS SPECIFICATIONS, CATALOG CUTS, AND OTHER DATA NEEDED TO PROVE COMPLIANCE WITH THE SPECIFIED REQUIREMENTS.

SHOP DRAWINGS AND OTHER DATA AS REQUIRED TO INDICATE METHOD OF INSTALLING AND ATTACHING EQUIPMENT, EXCEPT WHERE SUCH DETAILS ARE FULLY SHOWN ON THE DRAWINGS.

STERILIZATION CERTIFICATE: UPON COMPLETION OF DOMESTIC WATER PIPING SYSTEM, THE ADDED PORTION OF THE SYSTEM SHALL BE STERILIZED. UPON COMPLETION THE CONTRACTOR SHALL DELIVER TO THE ARCHITECT TWO (2) COPIES OF AN ACCEPTABLE "CERTIFICATE OF PERFORMANCE" FOR THIS ACTIVITY.

UPON COMPLETION OF THE WORK OF THIS SECTION, DELIVER TO THE ARCHITECT FOUR (4) COPIES OF ALL SHOP DRAWINGS (EQUIPMENT AND FIXTURE SUBMITTALS), OPERATION AND MAINTENANCE MANUALS AND AS-BUILT (RECORD) DRAWINGS. ALL MANUALS SHALL INCLUDE A MAINTENANCE SCHEDULE FOR ALL REQUIRED EQUIPMENT (I.E. PUMPS, WATER FILTERS). ALL MANUALS SHALL BE COMPILED IN ACCORDANCE WITH THE PROVISIONS OF DIVISION 1 OF THESE SPECIFICATIONS.

1.3 QUALITY ASSURANCE: USE ADEQUATE NUMBERS OF SKILLED WORKERS WHO ARE THOROUGHLY TRAINED AND EXPERIENCED IN THE NECESSARY CRAFTS AND WHO ARE COMPLETELY FAMILIAR WITH THE SPECIFIED REQUIREMENTS AND THE METHODS NEEDED FOR PROPER PERFORMANCE OF THE WORK OF THIS SECTION.

CODES AND REGULATIONS: IN ADDITION TO COMPLYING WITH THE SPECIFIED REQUIREMENTS, COMPLY WITH THE PERTINENT REGULATIONS OF GOVERNMENTAL AGENCIES HAVING JURISDICTION; INCLUDING THE INTERNATIONAL BUILDING CODES, PLUMBING, FUEL GAS, AND ENERGY CONSERVATION CODES, AND ANY AMENDMENTS TO ABOVE CODES REQUIRED BY THE LOCAL AUTHORITIES. IN THE EVENT OF CONFLICT BETWEEN OR AMONG SPECIFIED REQUIREMENTS AND PERTINENT REGULATIONS, THE MORE STRINGENT REQUIREMENT WILL GOVERN WHEN SO DIRECTED BY THE ARCHITECT.

1.4 DELIVERY, STORAGE, AND HANDLING: COMPLY WITH THE PERTINENT PROVISIONS OF DIVISION 1.

1.5 GENERAL REQUIREMENTS: WHERE REQUIRED BY CODE, ALL WORK MUST BE INSPECTED AND APPROVED BY LOCAL AUTHORITIES. PRIOR TO FINAL ACCEPTANCE, FURNISH THE ARCHITECT/OWNER WITH CERTIFICATES OF INSPECTION AND APPROVALS BY LOCAL AUTHORITIES. BEFORE ACCEPTANCE AND FINAL PAYMENT, DEMONSTRATE THAT ALL APPARATUS ARE FUNCTIONING PROPERLY AND EFFICIENTLY. SYSTEM, MATERIAL, AND WORKMANSHIP SHALL BE GUARANTEED FOR A PERIOD OF ONE YEAR AFTER THE COMPLETION AND ACCEPTANCE. REPLACE ALL DEFECTIVE WORKMANSHIP, EQUIPMENT AND MATERIALS WITHOUT ADDITIONAL CHARGES, INCLUDING REFRIGERANT THAT IS LOST DURING RELATED REPAIRS.

PART 2 - PRODUCTS

2.1 PIPE SCHEDULE:

DRAIN, WASTE, AND VENT SYSTEM: PVC PIPE, ASTM D 2665, SOLID WALL DRAIN, WASTE AND VENT PIPING WITH PVC SOCKET FITTINGS COMPLYING WITH ASTM D 2665, SOCKET TYPE, MADE TO ASTM D 3311, DRAIN, WASTE, AND VENT PATTERNS. SCHEDULE 40 CAST IRON PIPING SHALL BE PROVIDED FOR ALL WASTE AND VENT PIPING WITH A RETURN OR SUPPLY AIR PLENUM.

WATER PIPING: ABOVE GROUND: PROVIDE TYPE 1 HARD DRAWN COPPER WITH WROUGHT COPPER FITTINGS JOINED WITH LEAD FREE SOLDER. CROSS LINKED, HIGH DENSITY POLYETHYLENE (PEX) OR CPVC IS ACCEPTABLE AS AN APPROVED ALTERNATE WHERE ALLOWED BY CODE, APPROVED BY THE OWNER, AND ALLOWED BY THE AUTHORITY HAVING JURISDICTION AND INSTALLED PER MANUFACTURER REQUIREMENTS. BELOW GROUND: PROVIDE TYPE "K" SOFT ANNEALED COPPER WITH NO SOLDERED JOINTS. WHERE ALTERNATES SUCH AS PEX OR CPVC IS USED THE OWNER MUST SPECIFICALLY AGREE TO IT IN WRITING. WHERE THERE IS A PLENUM CARE MUST BE TAKEN TO ENSURE THE INSTALLATION UTILIZES PLENUM RATED AND ACCEPTED MATERIALS AND INSTALLATION METHODS UTILIZE ONLY PLENUM RATED MATERIALS. WHEN USING PEX PROVIDE COLOR CODING BY USING BLUE FOR COLD WATER AND RED FOR HOT WATER PIPING.

INDIRECT DRAINS: PROVIDE TYPE 1 COPPER WITH WROUGHT COPPER FITTINGS JOINED WITH 95/5 TIN-ANTIMONY OR LEAD FREE SOLDER. WHEN SIZE ALLOWS PROVIDE DWV TYPE FITTINGS. PROVIDE FULL SIZE OF ANY EQUIPMENT CONNECTIONS.

NATURAL GAS PIPING: PROVIDE SHUT-OFF VALVE DOWNSTREAM OF AND AS CLOSE AS PRACTICAL TO EACH GAS METER. PROVIDE SCHEDULE 40 BLACK IRON PIPE WITH MALLEABLE IRON FITTINGS. PIPING 2" AND UNDER SHALL HAVE SCREWED FITTINGS, 2-1/2" AND LARGER, AND ALL CONCEALED GAS PIPING SHALL BE WELDED. VALVES UP TO 2" SHALL BE BRASS. PROVIDE DIRT LEG, SHUT-OFF VALVE, PRESSURE REDUCING VALVE, AND UNION AT EACH APPLIANCE CONNECTION. UNDERGROUND PIPING SHALL BE PROTECTED AGAINST CORROSION.

STORM DRAINAGE PIPING: HUBLESS CAST IRON SOIL PIPE. PITCH HORIZONTAL LEADERS AT 1/8" PER FOOT FALL IN DIRECTION OF FLOW UNLESS OTHERWISE NOTED.

2.2 MATERIALS: CAST IRON SOIL PIPE AND FITTINGS:

FOR COPPER PIPING, PROVIDE WROUGHT COPPER OR DWV TYPE FITTINGS FOR THE APPROPRIATE PIPING SYSTEMS. ALL EXPOSED PIPING IN KITCHENS AND OTHER FOOD PREPARATION AREAS SHALL BE COPPER.

2.3 VALVES: GATE VALVES: EQUAL TO WATTS QV SERIES, BRONZE, 200-PSI WOG. GLOBE VALVES: EQUAL TO WATTS QV SERIES, BRONZE, 200-PSI WOG. BALL VALVES: EQUAL TO WATTS B-600 SERIES, STANDARD PORT, BRONZE. 1/4" - 2" VALVES SHALL BE 600 PSI WOG. 2-1/2" - 4" SHALL BE 400 PSI WOG. THERMOSTATIC MIXING VALVES: EQUAL TO SYMMONS 8210CK, COMPLIANT WITH ASSE 1070, ASME 1017, CSA B125, TEMPERATURE TO NOT EXCEED 110°F AS PRESCRIBED PER ASSE REQUIREMENTS. TEMPERED WATER SHALL BE DELIVERED TO ALL LAVATORIES & HAND SINKS LOCATED IN FACILITIES PROVIDED FOR CUSTOMERS, PATRONS, AND VISITORS.

2.4 FLASHING: WHERE PIPES OF THIS SECTION PASS THROUGH THE ROOF, FLASH WITH SEMCO #1100-4 SEAMLESS 4 LB. FLASHING, WITH STEEL REINFORCED "VARI-PITCH" BOOT AND CAST IRON COUNTER FLASHING SLEEVE.

2.5 PIPE HANGERS:

WATER PIPING: PROVIDE FEE AND MASON #212 SPLIT RING HANGERS WITH SUPPORTING RODS. PROVIDE SEMCO "RISER ISOLATORS".

SOIL AND WASTE PIPING: PROVIDE FEE AND MASON #212 ADJUSTABLE RING HANGERS WITH SUPPORTING RODS. USE FEE AND MASON #212 RISER CLAMPS AS REQUIRED.

2.6 CLEANOUTS: ZURN Z-1400 "LEVEL-TROL" ADJUSTABLE FLOOR CLEANOUT, DURA-COATED CAST IRON BODY, WITH GAS AND WATERTIGHT ABS TAPERED THREADED PLUG, AND UNIDIRECTIONAL SECURED TOP ADJUSTABLE TO THE FINISHED FLOOR. FINISHED FLOORS: PROVIDE ZURN ZN-1400 WITH APPROPRIATE SUFFIX FOR FLOOR FINISH. FLOORS WITH WATERPROOFING MEMBRANE: PROVIDE "FLUSH-WITH-FLOOR" TYPE CLEANOUTS, WITH

ADJUSTABLE WATERTIGHT COVERS AND INTEGRAL ANCHORING FLANGE WITH CLAMPING COLLAR. FINISHED WALLS: PROVIDE ZURN ZS-1469 WITH STAINLESS STEEL ACCESS PLATE AND SCREW.

2.7 TRAPS: FOR LAVATORIES AND SINKS, EXCEPT SERVICE SINKS, PROVIDE LOS ANGELES PATTERN CAST BRASS TRAPS WITH BRASS NUTS.

2.8 WATER HAMMER ARRESTORS: PROVIDE WHERE REQUIRED BY CODE.

2.9 FIXTURES AND EQUIPMENT: PROVIDE PLUMBING FIXTURES, TRIM, AND EQUIPMENT AS INDICATED ON THE PLUMBING PLANS.

2.10 INSULATION: INSULATE HOT, COLD, AND RECIRCULATED HOT WATER PIPING FROM SUPPLYING LOCATION/DEVICE TO THE TERMINATION OF THE WATER FIXTURE SUPPLY PIPE WITH A MINIMUM OF 1-IN. THICK FIBERGLASS INSULATION WITH PLENUM RATED JACKET. INSULATION SHALL BE EQUAL TO JOHNS MANVILLE MICO-LOK, WITH A MAXIMUM CONDUCTIVITY OF 0.27 BTU PER IN-HR * SF * degF. COLD WATER PIPING INSULATION SHALL HAVE VAPOR BARRIER. AT ALL HANGER AND SUPPORT LOCATIONS, PROVIDE 8-IN. LONG, 20 GAUGE GALVANIZED IRON INSULATION GUARDRAILS. INSULATION AT THESE LOCATIONS SHALL BE RIGID. IECC TABLE 403.1.1.3

PROTECT EXPOSED PIPING FOR ALL ADA ACCESSIBLE FIXTURES WITH INSULATION EQUAL TO TRU BRU.

STORM DRAINAGE PIPING SHALL BE INSULATED WITH 1-1/2" THICK FIBERGLASS INSULATION WITH VAPOR BARRIER AND PLENUM RATED PVC JACKET. INSULATION SYSTEM SHALL BE EQUAL TO JOHNS MANVILLE MICRO-LOK, WITH ZESTON PVC JACKETING, 30 MIL THICKNESS. VAPOR BARRIER SHALL BE PROVIDED WITH A MASTIC COMPATIBLE WITH PVC, AND TWO LAYERS OF HI-LO TEMP INSULATION INSERTS SHALL BE UTILIZED TO MAINTAIN THE INTEGRITY OF THE VAPOR BARRIER. INSERTS AND JACKET SHALL MEET ASTM E84 FOR MAXIMUM FLAME SPREAD AND SMOKE DEVELOPED RATINGS OF 25/50. EXPOSED VERTICAL STORM DRAINAGE PIPING SHALL NOT BE INSULATED.

2.11 SLEEVES: WHERE PIPES PASS THROUGH CONCRETE, PROVIDE "SPERZEL" RUST-PROOF "CRETE-SLEEVE" OF THE SIZE REQUIRED. WHERE PIPES PASS THROUGH FIRE RATED PARTITIONS AS DESIGNATED ON THE ARCHITECTURAL PLANS, PROVIDE FIRE SEALS AROUND PIPES, WHICH ARE EITHER UL LISTED OR FM APPROVED.

2.12 OTHER MATERIALS: PROVIDE OTHER MATERIALS NOT SPECIFICALLY DESCRIBED BUT REQUIRED FOR A COMPLETE AND PROPER INSTALLATION, AS SELECTED BY THE CONTRACTOR SUBJECT TO THE APPROVAL OF THE ARCHITECT.

PART 3 - EXECUTION

3.1 SURFACE CONDITIONS: EXAMINE THE AREAS AND CONDITIONS UNDER WHICH WORK OF THIS SECTION WILL BE PERFORMED. CORRECT CONDITIONS DETRIMENTAL TO TIMELY AND PROPER COMPLETION OF THE WORK. DO NOT PROCEED UNTIL UNSATISFACTORY CONDITIONS ARE CORRECTED.

3.2 INSTALLATION OF PIPING AND EQUIPMENT:

PROCEED AS RAPIDLY AS THE BUILDING CONSTRUCTION WILL PERMIT. THOROUGHLY CLEAN ITEMS BEFORE INSTALLATION. CAP PIPE OPENINGS TO EXCLUDE DIRT UNTIL FIXTURES ARE INSTALLED AND FINAL CONNECTIONS HAVE BEEN MADE. CUT PIPE ACCURATELY, AND WORK INTO PLACE WITHOUT SPRINGING OR FORCING, PROPERLY CLEARING WINDOWS, DOORS, AND OTHER OPENINGS. EXCESSIVE CUTTING OR OTHER WEAKENING OF THE BUILDING WILL NOT BE PERMITTED. SHOW NO TOOL MARKS OR THREADS ON EXPOSED PLATED, POLISHED, OR ENAMELED CONNECTIONS FROM FIXTURES. TAPE ALL FINISHED SURFACES TO PREVENT DAMAGE DURING CONSTRUCTION. MAKE CHANGES IN DIRECTION WITH FITTINGS; MAKE CHANGES IN MAIN SIZES WITH ECCENTRIC REDUCING FITTINGS. UNLESS OTHERWISE NOTED, INSTALL WATER SUPPLY AND RETURN PIPING WITH FLAT SIDE OF ECCENTRIC FITTINGS FACING UP. RUN HORIZONTAL SANITARY PIPING AT A UNIFORM GRADE OF 1/4" PER FOOT, UNLESS OTHERWISE NOTED. RUN HORIZONTAL WATER PIPING WITH AN ADEQUATE PITCH UPWARDS IN DIRECTION OF FLOW TO ALLOW COMPLETE DRAINAGE. PROVIDE SUFFICIENT SWING JOINTS, BALL JOINTS, EXPANSION LOOPS, AND DEVICES NECESSARY FOR A FLEXIBLE PIPING SYSTEM, EVEN IF NOT SPECIFICALLY SHOWN ON THE DRAWINGS. SECURELY BOLT ALL EQUIPMENT, ISOLATORS, HANGERS, AND SIMILAR ITEMS IN PLACE. SUPPORT EACH ITEM INDEPENDENTLY FROM THE STRUCTURE. DO NOT USE WIRE FOR HANGING OR STRAPPING PIPES. PROVIDE COMPLETE DIELECTRIC ISOLATION BETWEEN FERROUS AND NONFERROUS METALS. FOR INSULATED PIPE, PROVIDE SLEEVES OF ADEQUATE SIZE TO ACCOMMODATE THE FULL THICKNESS OF PIPE COVERING, WITH CLEARANCE FOR PACKING AND CAULKING. CAULK THE SPACE BETWEEN SLEEVE AND PIPE OR PIPE COVERING, USING A NON-COMBUSTIBLE, PERMANENTLY PLASTIC, WATERPROOF, NON-STAINING COMPOUND WHICH LEAVES A SMOOTH FINISHED APPEARANCE, OR PACK WITH NON-COMBUSTIBLE, NON-ASBESTOS COTTON, ROPE, OR FIBERGLASS TO WITHIN 1/2" OF BOTH WALL FACES, AND PROVIDE THE WATERPROOF COMPOUND DESCRIBED ABOVE.

3.3 FINISH AND ESCUTCHEONS: SMOOTH UP ROUGH EDGES ABOVE SLEEVES WITH PLASTER OR SPACKLING COMPOUND. PROVIDE 1" WIDE CHROME OR NICKEL PLATED ESCUTCHEONS ON ALL PIPES EXPOSED TO VIEW WHERE PASSING THROUGH WALLS, FLOORS, PARTITIONS, CEILINGS, OR SIMILAR LOCATIONS. SIZE THE ESCUTCHEONS TO FIT PIPE AND COVERING. HOLD ESCUTCHEONS IN PLACE WITH SET SCREW.

3.4 CLEANOUTS: SECURE THE ARCHITECT'S APPROVAL OF LOCATIONS FOR CLEANOUTS IN FINISHED AREAS PRIOR TO INSTALLATION. PROVIDE CLEANOUTS OF SOME NOMINAL SIZE AS THE PIPES THEY SERVE, EXCEPT WHERE CLEANOUTS ARE REQUIRED IN PIPES LARGER THAN 4". PROVIDE 4" CLEANOUTS MAKE CLEANOUTS ACCESSIBLE. AFTER PRESSURE TESTS ARE MADE AND APPROVED, THOROUGHLY GRAPHITE THE CLEANOUT THREADS. PROVIDE CLEANOUTS IN ALL LOCATIONS (NOT NECESSARILY INDICATED ON DRAWINGS) REQUIRED BY THE APPLICABLE CODES.

3.5 VALVES: PROVIDE VALVES IN DOMESTIC WATER SUPPLY SYSTEMS. LOCATE AND ARRANGE SO AS TO GIVE COMPLETE REGULATION OF FIXTURES. PROVIDE VALVES IN AT LEAST THE FOLLOWING LOCATIONS: IN BRANCHES AND/OR HEADERS OF WATER PIPING SERVING A GROUP OF FIXTURES; FOR SHUTOFF OF BRANCH MAINS; FOR FLUSHING AND STERILIZING THE SYSTEM, WHERE SHOWN ON THE DRAWINGS. LOCATE VALVES FOR EASY ACCESSIBILITY AND MAINTENANCE

3.6 WATER HAMMER ARRESTORS: PROVIDE WATER HAMMER ARRESTORS ON HOT WATER LINES AND COLD WATER LINES. INSTALL IN UPRIGHT POSITION AT ALL QUICK CLOSING VALVES, SOLENOIDS, ISOLATED PLUMBING FIXTURES, AND SUPPLY HEADERS AT PLUMBING FIXTURE GROUPS. LOCATE AND SIZE IN ACCORDANCE WITH THE PLUMBING AND DRAINAGE INSTITUTE STANDARD WH-201. INSTALL WATER HAMMER ARRESTORS BEHIND ACCESS PANELS.

3.7 BACKFLOW PREVENTION: PROTECT PLUMBING FIXTURES AND FAUCETS AGAINST POSSIBLE BACK-SIPHONAGE. ARRANGE FOR TESTING OF BACKFLOW DEVICES AS REQUIRED BY THE GOVERNMENTAL AGENCY HAVING JURISDICTION.

3.8 PLUMBING FIXTURE INSTALLATION: SET FIXTURES LEVEL AND IN PROPER ALIGNMENT WITH RESPECT TO WALLS AND FLOORS AND WITH FIXTURES EQUALLY SPACED. PROVIDE SUPPLIES IN PROPER ALIGNMENT WITH FIXTURES AND WITH EACH OTHER. PROVIDE FLUSH VALVES IN ALIGNMENT WITH THE FIXTURE, WITHOUT VERTICAL OR HORIZONTAL OFFSETS. GROUT WALL AND FLOOR MOUNTED FIXTURES WATERTIGHT WHERE THE FIXTURES ARE IN CONTACT WITH WALLS AND FLOORS.


3.9 DISINFECTION OF POTABLE WATER POTABLE WATER SYSTEMS SHALL BE PURGED OF DELETERIOUS MATTER AND DISINFECTED PRIOR TO UTILIZATION. THE METHOD TO BE FOLLOWED SHALL BE THAT PRESCRIBED BY THE HEALTH AUTHORITY OR WATER PURVEYOR HAVING JURISDICTION.

3.10 OTHER TESTING AND ADJUSTING: PROVIDE PERSONNEL AND EQUIPMENT, AND ARRANGE FOR AND PAY THE COSTS OF ALL REQUIRED TESTS AND INSPECTIONS REQUIRED BY GOVERNMENTAL AGENCIES HAVING JURISDICTION. WHERE TESTS SHOW MATERIALS OR WORKMANSHIP TO BE DEFICIENT, REPLACE OR REPAIR AS NECESSARY, AND REPEAT THE TESTS UNTIL THE SPECIFIED STANDARDS ARE ACHIEVED. ADJUST THE SYSTEM TO OPTIMUM STANDARDS OF OPERATION.


CODE COMPLIANCE STATEMENT

THIS PROJECT SHALL COMPLY WITH THE FOLLOWING CODES:


- INTERNATIONAL PLUMBING CODE : 2018
- INTERNATIONAL ENERGY CONSERVATION CODE (IECC) : 2018

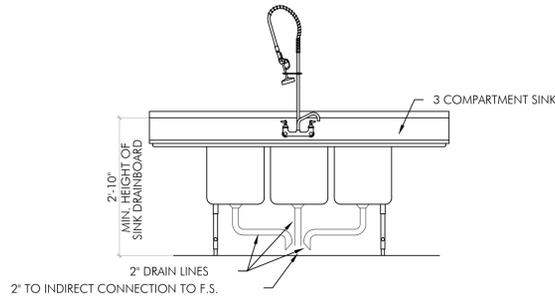


3 3-COMPARTMENT SINK DETAIL
PO.0 SCALE: NTS

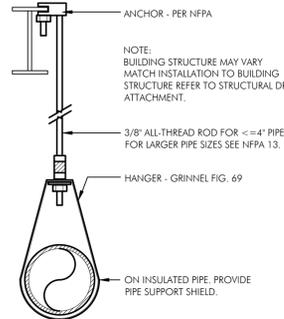

4 PIPE HANGER DETAIL
PO.0 SCALE: NONE

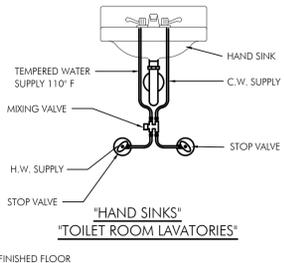

2 TYP. MIXING VALVE DETAIL
PO.0 SCALE: NONE

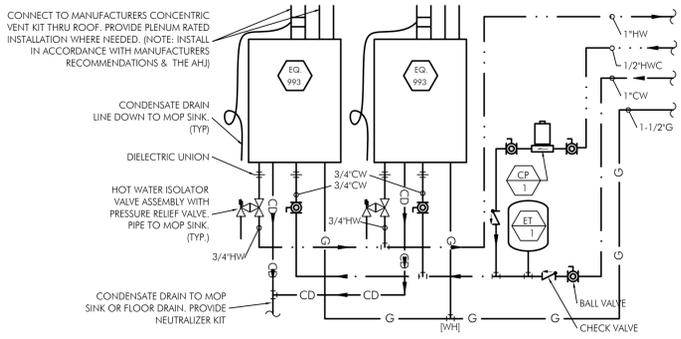

1 WATER HEATER DETAIL
PO.0 SCALE: NONE

PLUMBING FIXTURE SCHEDULE							
MARK(S)	DESCRIPTION	MANUFACTURER / MODEL NO.	CW	HW	WASTE	VENT	REMARKS
WATER HEATERS, EXPANSION TANKS, RECIRCULATION PUMPS							
ET-1	EXPANSION TANK	Amtrol ST-S-C		1"			2.1 gallon, 0.43 Acceptance Factor, adjust pre-charge to equal incoming pressure, rated for maximum 150 PSIG & 210°F, NSF bladder, 5 yr. warranty
993	WATER HEATER	Rinnai XI 991N-REU-NB3237FFC-US	3/4"	3/4"			15,200 to 199,900 BTU input, 4.8GPM @ 80F rise, 98% efficient, low NOx, 50lbs. Provide with 2 1/4" manufacturer's concentric vent kit. For vent runs less than 75 ft, use manufacturer's 3/5" concentric vent kit for runs up to 150 ft.
CP-1	RECIRCULATION PUMP	Taco Model 006	3/4"				Cartridge circulator. Balance to provide 2.5 GPM against 7 feet of H2O. Time clock to control during occupied hours. Provide Taco temperature controlled aquastat to control pump.
TOILETS AND URINALS							
WC	WATER CLOSET, ADA	KOHLER K-4199/K4436/K-4636-0	1/2"	-	3"	2"	Elongated bowl, ADA compliant, floor-mount, 1.28 gpf
LAVATORIES							
LW	LAVATORY, WALL-MOUNT	KOHLER GREENWICH K-2032	1/2"	1/2"	1-1/2"	1-1/2"	ADA compliant, wall mounted lavatory. American Standard 6053.105 faucet. ASSE 1070 point of use thermostatic mixing valve.
FLOOR DRAINS & SINKS, TRENCH DRAINS, PRIMERS							
FD	FLOOR DRAIN	Zurn ZB-1400	-	-	2"	1-1/2"	Deep seal trap, round top, medium duty grate. Install "waterless" trap primer equal to Proset trap guard with elastomeric memory material in all floor drains. Follow all manufacturer instructions for installation of the trap guard. 12"x12" deep cast iron body, medium duty grate, acid resisting porcelain enamel interior, deep seal trap.
F5	FLOOR SINK	Zurn model 21901	-	-	3"	2"	3" inlet pipe 304 stainless steel corrosion resistant body, deep seal trap.
HD	HUB DRAIN	Zurn model 21870	-	-	2"	1-1/2"	
SINKS							
HS	HAND SINK	Eagle HAS-10-F-LRS	1/2"	1/2"	1-1/2"	1-1/2"	Wall mount with gooseneck faucet, side splashes, and basket drain.
MS	MOP SINK	Fiat model TTB 2424	1/2"	1/2"	3"	1-1/2"	24" X 24" terrazzo neocorner floor mount sink. Fiat model 830AA utility faucet w/ vacuum breaker and pail hook deep seal trap, acid-resistant interior and grate, cast iron. Undermount 10" X 14" X 9.5" bowl with T&S Model B-1225 cold water faucet. Quarter turn Eterna Cartridge with spring check and forearm handle with color coded index, ADA compliant, ANSI A117.1 certified. T&S B-0231 faucet.
SK-1	GLASS FILLER / DUMP SINK COMBO	Regency 600U/MB11020	1/2"		INDIRECT	--	20" X 16" X 13.5" bowl & 24" drain board.
SK-2	1-COMPARTMENT SINK	Eagle 414-12-24L	3/4"	3/4"	INDIRECT	--	T&S B-0231 faucet.
SK-3	3-COMPARTMENT SINK	Eagle S16-20-3-18	3/4"	3/4"	2"	1-1/2"	Stainless steel 20" X 20" X 14" bowls & 18" drain boards. T&S B-0129-VB pre-rinse with B-1057 add-a-faucet & SF-BV1XL10 110° swivel nozzle.
MISCELLANEOUS							
WF-1	WATER FILTER SYSTEM	3M ICE 129-S	3/8"	-	-	-	Ice machine water filter.
WF-2	WATER FILTER SYSTEM	Aqua Pure BREW120-MS	3/4"	-	-	-	Coffee & espresso water filter.
BP-1	BACKFLOW PREVENTER	Watts SD-3	1/2"	-	-	-	Provide ahead of all beverage related fixtures, i.e. tea brewer, soda machine, etc. ASSE 1022 compliant.
MWV	MIXING VALVE	Symons 8210CK	3/8"	3/8"	-	-	Anti-scald mixing valve, ASSE 1070, 3/8" compression connections & integral check valves, set to 110 °F, Min. flow rate 0.25GPM

PLUMBING LEGEND

VALVES, FITTINGS, ETC

SYMBOL	ABBREV.	DESCRIPTION
---	CW	COLD WATER
---	HW	HOT WATER
---	HWC	HOT WATER CIRCULATION
FW	FW	FILTERED WATER
TW	TW	TEMPERED WATER
SS	SS	SANITARY SEWER
GW	GW	GREASY WASTE
SO	SO	SAND/OIL WASTE
ST	ST	STORM SEWER
CD	CD	CONDENSATE DRAIN
(E)SS	(E)SS	EXISTING SANITARY SEWER
(E)GW	(E)GW	EXISTING GREASY WASTE
V	V	WASTE VENT
G	G	NATURAL GAS
(E)G	(E)G	EXISTING NATURAL GAS
HWS	HWS	HOT WATER SUPPLY, HYDRONIC
HWR	HWR	HOT WATER RETURN, HYDRONIC
CWS	CWS	COLD WATER SUPPLY, HYDRONIC
CWR	CWR	COLD WATER RETURN, HYDRONIC
IDW	IDW	INDIRECT WASTE, HYDRONIC
F	F	FIRE LINE
CA	CA	COMPRESSED AIR
O2	O2	OXYGEN LINE
CO2	CO2	CARBON DIOXIDE LINE
N	N	NITROGEN LINE
NO2	NO2	NITROUS OXIDE LINE
DV	DV	COLD WATER RETURN, HYDRONIC
AFF	ABOVE FINISH FLOOR	
(E)	EXISTING. VERIFY LOCATION, SIZE, AND CAPACITY.	
TDL	TOTAL DEVELOPED LENGTH	
☞	CONNECT NEW TO EXISTING	
⊕	COTG	CLEANOUT TO GRADE
⊗	RD	ROOF DRAIN
⊙	FD	FLOOR DRAIN
⊥	VTR	VENT THRU ROOF

- SCOPE OF WORK:**
- PROVIDE AND INSTALL NEW PLUMBING EQUIPMENT.
 - COORDINATE WITH KITCHEN EQUIPMENT PROVIDER FOR PLUMBING EQUIPMENT AND FINAL REQUIREMENTS.
 - CONNECT WATER, GREASY AND SANITARY WASTE, AND VENT LINES TO EXISTING AS REQUIRED/SHOWN.
 - PROVIDE AND INSTALL TWO (2) NEW INSTANTANEOUS GAS-FIRED WATER HEATERS AS SHOWN.

Calculator for Water Demand

Fixture Type	Occupancy	Type of Control	WSFU	Qty	Total
Kitchen sink	Hotel, restaurant	Faucet	3	3	9
Lavatory	Public	Faucet	2	5	10
Service sink	Offices, etc.	Faucet	3	1	3
Water closet	Public	Flush Tank	5	1	5
Kitchen Misc. 3/8			2	1	2
Kitchen Misc. 1/2			3	0	3
Kitchen Misc. 3/4			5	1	5
Total:			37.0	WSFU	24.9
			Total Developed Length (Ft.) 194		
			Proposed Pressure (PSI) 10		
			Elevation Loss (FT.) 10		
			Meter Loss (PSI) 5		
			Backflow Preventer Loss (PSI) 10		
			Friction Loss Pressure (PSI) 5.66		
			Max Allow Friction Loss (PSI/100FT) 7.82		
			Water Flow Velocity (FPS) 7		
			Calc Friction Head Loss (PSI/100FT) 6		
			Min. Meter Pipe Size (IN.) 1		
			Min. Distribution Pipe Size (IN.) 1-1/4		

Note: Based upon Appendix E of the IPC.



STEVEN BRUCE WAKEMAN, ARCHITECT
100 HOWE AVENUE, SUITE 270N
SACRAMENTO, CA 95825
(916) 231-1081 • FAX (916) 231-0887

418 NW CHIPMAN RD, TENANT A
LEE'S SUMMIT, MO 64086


EINSTEIN BROS BAGELS
CSHOA

John Tinsley, P.E.
327 Inverness Drive South
Suite 316
Englewood, CO 80112
Phone: 720.273.6013

PROJECT 25154.000
25-119 DATE 12-11-2025
DRAWN GWM CHECKED JPT
REVISIONS
△ Revised Comments 01.20.26

SHEET TITLE
PLUMBING NOTES & SCHEDULES


SHEET
P0.0
ORIGINAL SHEET SIZE
24" x 36"

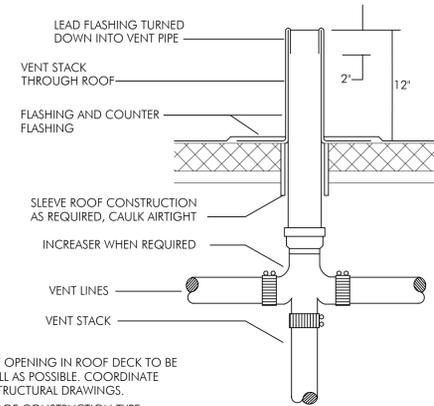


NOTES:

1. SIZE OF OPENING IN ROOF DECK TO BE AS SMALL AS POSSIBLE. COORDINATE WITH STRUCTURAL DRAWINGS.
2. FOR ROOF CONSTRUCTION TYPE, REFER TO ARCHITECTURAL DRAWINGS.
3. INCREASE VENT LINE BY ONE PIPE SIZE BEFORE PENETRATING ROOF.


4 VENT STACK PENETRATION
PO.1 SCALE: NTS

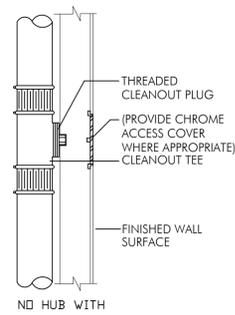


3 TYPICAL WALL CLEANOUT
PO.1 SCALE: NTS

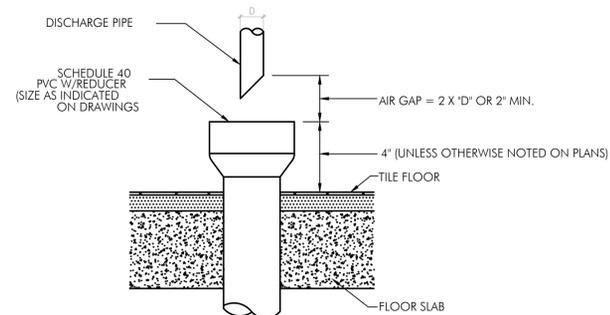


2 AIR GAP DETAIL
PO.1 SCALE: NTS

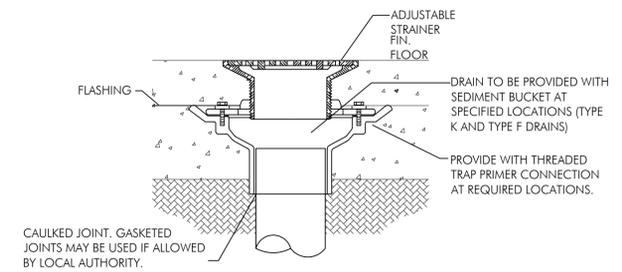


1 FLOOR DRAIN
PO.1 SCALE: NTS

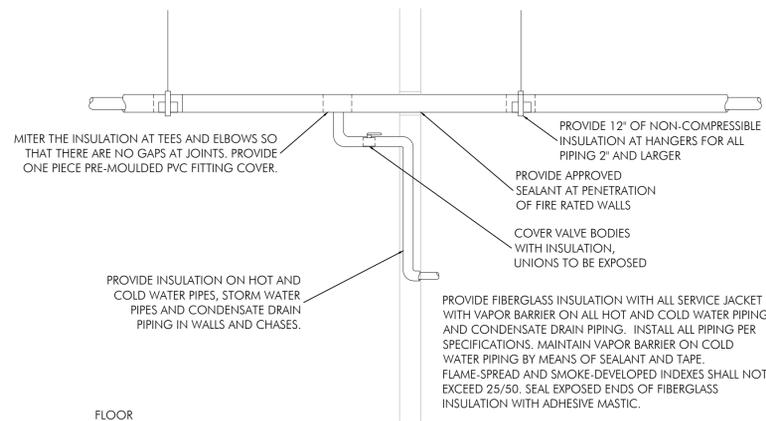


5 PIPE INSULATION DETAIL
PO.1 SCALE: NTS

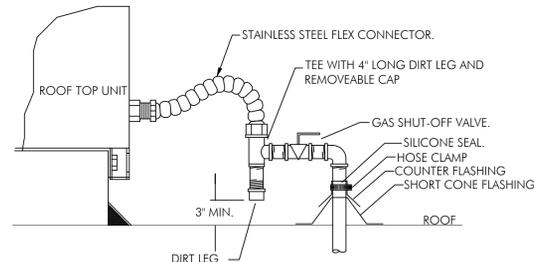

6 GAS PIPE CONNECTION
PO.1 SCALE: NTS

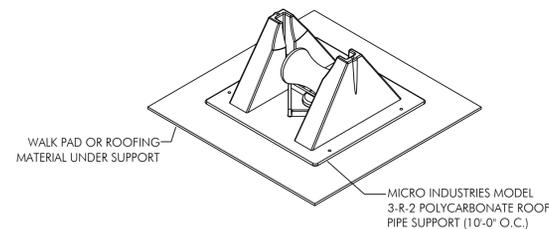

7 GAS ROOFTOP SUPPORT
PO.1 SCALE: NTS

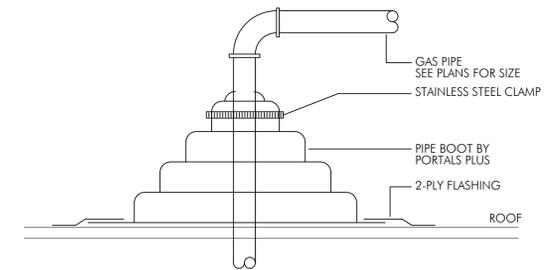

8 GAS ROOF PENETRATION
PO.1 SCALE: NTS



STEVEN BRUCE WAREMAN, ARCHITECT
100 HOWE AVENUE, SUITE 270N
SACRAMENTO, CA 95825
(916) 231-0881 • FAX (916) 231-0887
THESE DRAWINGS AND SPECIFICATIONS ARE THE PROPERTY OF THE ARCHITECT/ENGINEER. NO PART OF THESE DRAWINGS AND SPECIFICATIONS SHALL BE REPRODUCED OR TRANSMITTED IN ANY FORM OR BY ANY MEANS, ELECTRONIC OR MECHANICAL, WITHOUT THE WRITTEN CONSENT OF CSH&A. © 2026

EINSTEIN BROS BAGELS
418 NW CHIPMAN RD, TENANT A
LEE'S SUMMIT, MO 64086
100 HOWE AVENUE, SUITE 270N
SACRAMENTO, CA 95825
(916) 231-0881
WWW.CSH&A.COM

CSH&A

John Tinsley, P.E.
327 Inverness Drive South
Suite 316
Englewood, CO 80112
Phone: 720.273.6013


PROJECT 25154.000 25-119	DATE 12-11-2025
DRAWN GWM	CHECKED JPT

REVISED
△ Agency Comments 01.20.26

SHEET TITLE
**PLUMBING
DETAILS**

SHEET
P0.1
ORIGINAL SHEET SIZE
24" x 36"

PRELIMINARY PLANS
NOT FOR CONSTRUCTION

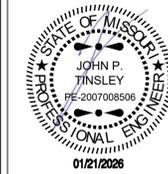

STEVEN BRUCE WAREMAN, ARCHITECT
 100 HOWE AVENUE, SUITE 270N
 SACRAMENTO, CA 95825
 (916) 231-0881 • FAX (916) 231-0887

LEE'S SUMMIT, MO 64086
 418 NW CHIPMAN RD, TENANT A

100 HOWE AVENUE, SUITE 270N
 SACRAMENTO, CA 95825
 (916) 231-0881
 WWW.CSHOA.COM

EINSTEIN BROS BAGELS


John Tinsley, P.E.
 327 Inverness Drive South
 Suite 316
 Englewood, CO 80112
 Phone: 720.273.6013

PROJECT: 25154.000
 25-119 DATE: 12-11-2025
 DRAWN: GWM CHECKED: JPT

REVISED: Agency Comments 01.20.26

SHEET TITLE
PLUMBING WATER PLANS

SHEET
P1.0
 ORIGINAL SHEET SIZE
 24" x 36"

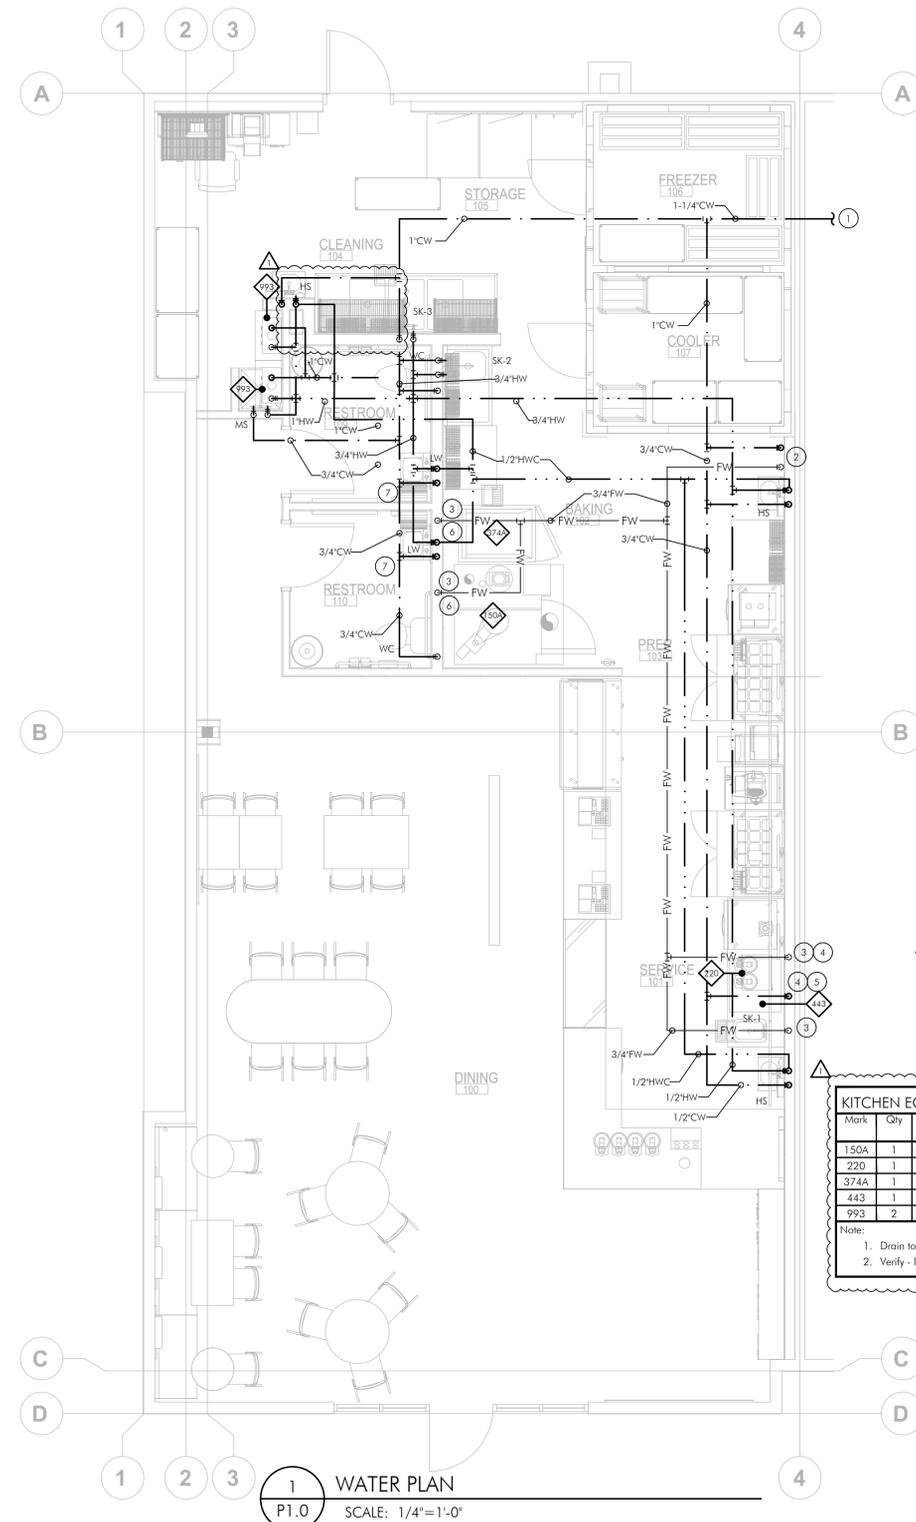

- PLUMBING GENERAL NOTES**
- THIS DESIGN IS DIAGRAMMATICAL. REFER TO MANUFACTURERS RECOMMENDATIONS AND INSTALLATION MANUALS FOR SPECIFIC LOCATIONS AND INSTALLATION DETAILS. REFER TO ARCHITECTURAL DRAWINGS FOR ANY DIMENSIONS.
 - ALL REUSED MATERIALS OR EQUIPMENT SHALL BE IN GOOD CONDITION AND THE SYSTEM SHALL BE IN COMPLIANCE WITH ALL APPLICABLE CODES AND IN GOOD WORKING ORDER AT THE COMPLETION OF THE PROJECT.
 - PROVIDE NEW HOT WATER RE-CIRCULATION LINES TO ANY NEW FIXTURE REQUIRING HOT WATER.
 - HOT WATER RE-CIRCULATION LINES SHALL CONNECT NO MORE THAN 6' FROM END USE FIXTURE, SUCH AS A LAVATORY, PER IECC REQUIREMENTS.

- PLUMBING SHEET NOTES**
- CONNECT NEW 1-1/4" CW LINE TO EXISTING 1-1/2" CW STUB IN SPACE. PROVIDE WATER METER WITH REMOTE READ-OUT IF NEEDED. COORDINATE WITH LANDLORD ON REQUIREMENTS PRIOR TO ANY WORK. VERIFY EXISTING CONDITIONS, FINAL LOCATIONS, ROUTING AND AVAILABLE CAPACITY PRIOR TO ANY WORK.
 - WATER FILTER WF-2 TO SERVE KITCHEN EQUIPMENT, INSTALL IN ACCORDANCE WITH MANUFACTURERS RECOMMENDATIONS, ALL APPLICABLE CODES AND THE AHJ.
 - FILTERED WATER LINE DOWN IN WALL TO SERVE APPLIANCES/EQUIPMENT. PROVIDE ALL ACCESSORIES AS PER MANUFACTURERS INSTALLATION GUIDELINES. INSTALL IN ACCORDANCE WITH MANUFACTURERS RECOMMENDATIONS, ALL APPLICABLE CODES AND THE AHJ. FIELD VERIFY EXISTING CONDITIONS, FINAL LOCATIONS, MOUNTING HEIGHT, AND EQUIPMENT REQUIREMENTS PRIOR TO ANY WORK.
 - PROVIDE DOUBLE CHECK VALVE, BP-1, AHEAD OF ICE/BEVERAGE EQUIPMENT.
 - WATER FILTER WF-1 TO SERVE UNDERCOUNTER ICE MACHINE, INSTALL IN ACCORDANCE WITH MANUFACTURERS RECOMMENDATIONS, ALL APPLICABLE CODES AND THE AHJ.
 - CONTRACTOR TO PROVIDE PRESSURE REDUCER AHEAD OF OVEN CONNECTION TO REDUCE PRESSURE TO 20-30 PSI. VERIFY REQUIREMENTS, FINAL LOCATIONS AND MOUNTING HEIGHT, PRIOR TO WORK. INSTALL IN ACCORDANCE WITH MANUFACTURER REQUIREMENTS, ALL APPLICABLE CODES AND THE AHJ.
 - CONTRACTOR SHALL CONNECT HOT WATER CIRCULATION PIPING WITHIN 2 FEET OF LAVATORY HOT WATER CONNECTION.

NEW BACKGROUNDS AND PLUMBING DESIGN

KITCHEN EQUIPMENT PLUMBING CONNECTION SCHEDULE

Mark	Qty	Description	Water Connections				Drain		Gas Connections		Notes
			CW	HW	FW	DD	ID	Size	MBFH		
150A	1	Bagel Oven	--	--	1/4"	--	1"	--	--	149	1
220	1	Coffee Brewer	--	--	3/8"	--	--	--	--	--	--
374A	1	Proofer	--	--	1/2"	--	1/2"	--	--	--	1
443	1	Ice Machine	--	--	1/2"	--	3/4"	--	--	--	1
993	2	Water Heater	1-1/4"	1-1/4"	--	--	--	--	--	199	1

Note:
 1. Drain to floor sink. 3. Verify by others. 5. See plumbing fixture schedule
 2. Verify - location TBD. 4. Verify w/ cutsheet

TANKLESS WATER HEATER CALCULATION

FIXTURE TYPE	QTY.	HOT WATER	
		USAGE (GPM)	DEMAND
3-COMP SINK	1	2.0	2.0
1-COMP SINK	2	1.0	2.0
LAV OR HS	5	0.5	2.5
MOP SINK	1	2.0	2.0
Total Hot Water Demand (GPM)		8.50	
Adjustment Factor		1.03	
Maximum Demand		8.75	GPM
Manufacturer's Flow Rate		4.5	GPM
Number of Units		1.9	UNITS

Make/Model: Rinnai - CX1991
 Water Heater Efficiency: 98%
 Location Elevation (ft): 744
 Temp. Rise (°F): 86

1 WATER PLAN
 P1.0 SCALE: 1/4"=1'-0"

PRELIMINARY NOT FOR CONSTRUCTION

GENERAL PROJECT NOTES

NOTE: SEE ARCHITECTURAL DRAWINGS FOR ADDITIONAL CONSTRUCTION REQUIREMENTS

- THE CONTRACTOR SHALL PROVIDE ALL LABOR AND MATERIAL NECESSARY FOR A COMPLETE, OPERATIONAL AND PROPERLY FUNCTIONING ELECTRICAL SYSTEM
- MATERIALS AND INSTALLATION SHALL COMPLY WITH CODES, LAWS AND ORDINANCES OF FEDERAL, STATE AND LOCAL GOVERNING BODIES HAVING JURISDICTION.
- MATERIALS AND EQUIPMENT SHALL BE LISTED AND/OR LABELED BY U.L., ETL, CSA OR ANOTHER RECOGNIZED TESTING LAB. ALL MATERIAL, EQUIPMENT, WIRING DEVICES, ETC. SHALL BE NEW, UNLESS SPECIFICALLY INDICATED AS EXISTING TO BE REUSED.
- THE CONTRACTOR SHALL PREPARE AND SUBMIT TO GOVERNMENTAL AGENCIES AND UTILITY COMPANIES SHOP DRAWINGS REQUIRED BY THESE AGENCIES FOR APPROVAL. THE CONTRACTOR OR SHALL SECURE AND PAY FOR ALL PERMITS, GOVERNMENTAL FEES, TAXES AND LICENSES NECESSARY FOR THE PROPER EXECUTION AND COMPLETION OF THE ELECTRICAL WORK. THIS CONTRACTOR SHALL SECURE AND PAY ALL FEES AND PERMITS PERTAINING TO THIS CONTRACT, SHALL BE RESPONSIBLE FOR WORKERS IDENTIFICATION AND BADGING, SAFETY, AND LIABILITY INSURANCE. PROVIDE BARRICADES, WARNING SIGNS, AND TRASH REMOVAL FOR THE SAFETY OF THE WORKERS UNDER THIS CONTRACTOR'S EMPLOY.
- THE CONTRACTOR SHALL NOTIFY THE ARCHITECT/ENGINEER/OWNER OF ANY MATERIALS OR APPARATUS BELIEVED TO BE INADEQUATE, UNSUITABLE, IN VIOLATION OF LAWS, ORDINANCES, RULES OR REGULATIONS OF AUTHORITIES HAVING JURISDICTION.
- THE CONTRACTOR SHALL PREPARE THE DOCUMENTS, INCLUDING DRAWINGS, REQUIRED TO OBTAIN APPROVAL OF THE EQUIPMENT AND LOCATIONS OF THE DEVICES THAT COMPRISE THE BUILDING FIRE ALARM LIFE SAFETY SYSTEM. THE DRAWINGS AND CUT SHEETS SHALL BE PROVIDED TO A PROFESSIONAL ENGINEER FOR REVIEW AND APPROVAL. THE APPROVED DRAWINGS WILL BE STAMPED, SIGNED AND RETURNED TO E.C. TO SUBMIT TO THE BUILDING DEPARTMENT.
- THE CONTRACTOR SHALL CAREFULLY EXAMINE THE CONTRACT DOCUMENTS, VISIT THE SITE, AND THOROUGHLY BECOME FAMILIAR WITH THE BUILDING STANDARDS, LOCAL JURISDICTIONAL CODES AND REQUIREMENTS, AND LOCAL CONDITIONS RELATING TO THE WORK. FAILURE TO DO SO WILL NOT RELIEVE THE CONTRACTOR OF THE OBLIGATIONS OF THE CONTRACT. SUBMISSION OF PROPOSAL IN CONNECTION WITH THIS WORK SHALL IMPLY THAT THE BIDDER HAS EXAMINED THE JOB SITE. NO EXTRA CHARGE WILL BE ALLOWED FOR CHANGES AS A RESULT FROM FAILURE TO EXAMINE THE JOB SITE.
- THE CONTRACTOR SHALL PROVIDE TEMPORARY POWER AND WIRING FOR THE PERFORMANCE OF ALL TRADES, FOR THE ENTIRE PERIOD OF CONSTRUCTION AND SHALL REMOVE ALL TEMPORARY WIRING AT THE COMPLETION OF CONSTRUCTION.
- THE EXISTING POWER, SIGNAL AND COMMUNICATION SYSTEMS ARE TO REMAIN IN SERVICE TO PROVIDE FOR THE OWNER'S FUNCTION. SHOULD IT BECOME NECESSARY TO SHUT-DOWN ANY SYSTEM OR PORTION OF A SYSTEM, APPROVAL IN WRITING MUST BE OBTAINED FROM THE OWNER AND SHALL ONLY APPLY FOR THE PERIOD AND TIME AGREED UPON. THE BID IS TO INCLUDE THE COST OF ANY TEMPORARY WIRING AND PREMIUM TIME REQUIRED FOR THE SHUT-DOWN.
- ALL MATERIALS AND EQUIPMENT SHALL BE ERECTED, INSTALLED, CONNECTED, CLEANED, ADJUSTED, TESTED, CONDITIONED, AND PLACED IN SERVICE IN ACCORDANCE WITH THE MANUFACTURERS DIRECTIONS AND RECOMMENDATIONS.
- ALL CUTTING, DRILLING AND PATCHING OF MASONRY, STEEL OR IRON WORK BELONGING TO THE BUILDING MUST BE DONE BY THIS CONTRACTOR IN ORDER THAT HIS WORK MAY BE PROPERLY INSTALLED, BUT UNDER NO CONDITIONS MAY STRUCTURAL WORK BE CUT, EXCEPT AT THE DIRECTION OF THE ARCHITECT-DESIGNER OR THEIR REPRESENTATIVE.
- REFER TO ARCHITECTURAL DRAWINGS FOR EXACT LOCATIONS AND MOUNTING HEIGHTS OF ELECTRICAL FIXTURES AND ELECTRICAL DEVICES. MOUNTING HEIGHTS SHALL CONFORM TO ADA/ICC/ANSI STANDARDS.
- ALL WORK REQUIRED FOR THE INSTALLATION AS SHOWN ON DRAWINGS INCLUDING LABOR, EQUIPMENT AND MATERIALS SHALL BE IN STRICT COMPLIANCE WITH THE BUILDING STANDARDS.
- PROVIDE COMPLETE METAL RACEWAY SYSTEMS AND ENCLOSURES FOR ALL WIRING THROUGHOUT THE EXTENT OF THE REQUIRED SYSTEM.
- ALL TELE/ DATA BOXES SHALL BE PROVIDED WITH A 1/2" CONDUIT AND BUSHING WITH PULL STRING RUN 6" ABOVE FINISHED CEILING OR CEILING GRID. ELECTRICAL METALLIC TUBING (EMT) SHALL BE USED FOR ALL WALL OUTLETS & TELEPHONE WIRING RUNNING BELOW RAISED FLOOR OR ABOVE HARD CEILINGS.
- ALL RECEPTACLES NOTED AS ISOLATED GROUND (IG) OR DEDICATED OR CIRCUITED AS DEDICATED SHALL BE PROVIDED WITH A DEDICATED GROUND AND NEUTRAL. ALL RECEPTACLES IN BATHROOMS, KITCHENS, ROOFTOPS, OUTDOORS, AND WITHIN 6FT. OF A SINK SHALL BE GFCI (OR SERVED BY A GFI CIRCUIT BREAKER) PER NEC 210.8(B). THE E.C. SHALL PROVIDE GFCI OUTLETS (OR CIRCUIT BREAKERS) IN ALL LOCATIONS REQUIRED BY THE NEC. ALL RECEPTACLES IN DWELLING UNITS, GUEST ROOMS, AND CHILD CARE FACILITIES (AS SPECIFIED BY ARTICLE 406 OF THE NEC) SHALL BE LISTED AS TAMPER-RESISTANT RECEPTACLES.
- MINIMUM CONDUIT SIZE SHALL BE 3/4" UNLESS OTHERWISE INDICATED. CONDUITS LARGER THAN 2" DIAMETER OR CONDUITS OF ANY SIZE ROUTED OUTDOORS SHALL BE INTERMEDIATE METAL CONDUIT (IMC)
- FLEXIBLE CONDUIT CONNECTIONS TO RECESSED LIGHTING FIXTURES SHALL BE MADE WITH FLEXIBLE STEEL CONDUIT, 3/8 INCH MINIMUM.
- FINAL CONNECTIONS TO MOTORS SHALL BE MADE WITH LIQUID TIGHT FLEXIBLE STEEL CONDUIT, 1/2 INCH MINIMUM.
- WIRE NO. 8 AND SMALLER INSTALLED IN DRY LOCATIONS SHALL BE TYPE THWN OR THHN. THERMOPLASTIC 600V INSULATED COPPER CONDUCTORS. NO WIRE SMALLER THAN NO. 12 SHALL BE USED FOR LIGHTING OR POWER WIRING. WIRE NO. 8 AND LARGER SHALL BE STRANDED. ALL CONDUCTORS INSTALLED IN EXTERIOR OR WET LOCATIONS SHALL BE TYPE THWN 600V INSULATED COPPER CONDUCTORS.
- ALL NEW CIRCUIT BREAKERS FOR NEW OR EXISTING PANEL BOARDS SHALL MATCH EXISTING OR NEW BUILDING STANDARD PANEL BOARD MANUFACTURER AND BREAKER TYPE. THE CONTRACTOR SHALL PROVIDE NEW ACCURATE AND DETAILED TYPE WRITTEN PANEL DIRECTORIES PER NEC 408.4 FOR ALL NEW OR MODIFIED PANELS. NUMBERED CIRCUITS ARE FOR CONVENIENCE OF DESIGN ONLY. E.C. TO FIELD VERIFY ACTUAL CIRCUIT NUMBERS USED AND CORRECTLY INDICATE ON 'AS-BUILT' DRAWINGS. THE E.C. SHALL REMOVE ALL ABANDONED CIRCUITS.
- PROVIDE #10 FOR BRANCH CIRCUITS OVER 75' AT 120V AND OVER 150' AT 277V. E.C. TO FIELD VERIFY BRANCH CIRCUIT LENGTHS AND SIZE CONDUCTORS FOR VOLTAGE DROP.
- EACH SWITCH, LIGHT, RECEPTACLE AND ALL OTHER DEVICES SHALL BE PROVIDED AND INSTALLED WITH A GALVANIZED OR SHERARDIZED PRESSED STEEL JUNCTION BOX OF NOT LESS THAN NO. 14 U.S. GAUGE STEEL. CONDUITS SHALL BE FASTENED WITH LOCKNUTS AND BUSHINGS AND ALL UNUSED KNOCKOUTS MUST BE LEFT SEALED. THERE MUST BE SUFFICIENT ROOM FOR WIRES AND BUSHINGS AND DEEP BOXES SHALL BE INSTALLED WHERE REQUIRED. BOXES SHALL BE SECURELY AND ADEQUATELY SUPPORTED.
- ELECTRICAL CONTRACTOR SHALL PROVIDE ALL SPECIAL OUTLET BOXES THAT MAY BE REQUIRED TO ENCLOSE RECEPTACLES.
- IN SUSPENDED CEILING SUPPORT CONDUIT AND JUNCTION BOXES DIRECT FROM THE STRUCTURAL SLAB, DECK, OR FRAMING PROVIDED FOR THAT PURPOSE. LIGHTING BRANCH CIRCUIT CONDUITS SHALL NOT BE CLIPPED TO THE CEILING SUPPORT WIRES OR SPLINE UNLESS THE CEILING SYSTEM HAS BEEN SPECIFICALLY DESIGNED FOR THAT PURPOSE.
- PROVIDE LOCAL DISCONNECT SWITCHES FOR ALL MOTORS (PLENUM APPROVED WHERE REQUIRED).
- THE E.C. SHALL INCLUDE IN HIS COST THE REMOVAL OF ALL EXISTING ELECTRICAL DEVICES, CONDUITS, FIXTURES AND EQUIPMENT THAT IS NOT TO BE REUSED. DISCARD ALL EQUIPMENT AS REQUIRED. E.C. SHALL BE RESPONSIBLE FOR DISCONNECTING PRIMARY SERVICE AND TEMPORARY POWER.
- PROVIDE WARRANTY GUARANTEED FOR A PERIOD OF ONE YEAR AFTER COMPLETION AND ACCEPTANCE. REPLACE ALL DEFECTIVE WORKMANSHIP, EQUIPMENT AND MATERIALS WITHOUT ADDITIONAL CHARGES.
- THIS CONTRACTOR SHALL BE RESPONSIBLE FOR THE SAFEKEEPING OF HIS/HER OWN PROPERTY ON THE JOB SITE. THE OWNER OR TENANT ASSUMES NO RESPONSIBILITY FOR PROTECTION OF THIS CONTRACTOR'S PROPERTY AGAINST FIRE, THEFT, OR ENVIRONMENTAL CONDITIONS.
- WHERE CONDUIT, CABLES, DUCTWORK OR PIPING PASSES THROUGH FIRE RATED FLOORS, WALLS, OR PARTITIONS, THE SLEEVES SHALL BE COMPLETELY SEALED WITH A FIRE STOP MATERIAL THAT IS U.L. LISTED (EQUAL TO DOW CORNING) AND ACCEPTED BY THE BUILDING DEPARTMENT AND FIRE DEPARTMENT AS BEING SUITABLE FOR THE SERVICE. THIS MATERIAL SHALL BE INSTALLED IN ACCORDANCE WITH THE MANUFACTURER'S PUBLISHED INSTRUCTIONS IN ORDER TO MAINTAIN THE FIRE RATING OF THE PENETRATED WALL, FLOOR, OR PARTITION. INSTALLATION SHALL BE A THROUGH-PENETRATION FIRESTOP SYSTEM INSTALLED AS TESTED IN ACCORDANCE WITH ASTM AND UL. THE FIRE RATING SHALL MATCH THE RATING OF THE BARRIER BEING PENETRATED.
- SUBMIT ONE (1) PDF OR SIX (6) SETS OF SHOP DRAWINGS, CONTROL DIAGRAMS, AND EQUIPMENT CUTS TO THE ENGINEER FOR APPROVAL PRIOR TO STARTING RELATED WORK. SHOP DRAWINGS SHALL INCLUDE MANUFACTURER'S NAMES, CATALOG NUMBERS, CUTS, DIAGRAMS AND OTHER SUCH DESCRIPTIVE DATA AS MAY BE REQUIRED TO IDENTIFY AND REVIEW THE EQUIPMENT. SUBMITTALS SHALL BE IN LOGICAL GROUPS, PARTIAL SUBMITTALS WILL NOT BE REVIEWED.
- UPON COMPLETION OF CONSTRUCTION, SUPPLY THE ENGINEER WITH ONE COMPLETE SET OF FULL SIZE AS-BUILT DRAWINGS. PROVIDE THE OWNER WITH THREE (3) SETS OF OPERATION AND MAINTENANCE MANUALS FOR EACH TYPE OF EQUIPMENT INSTALLED.
- THIS CONTRACTOR SHALL ASSUME ALL ADDED EXPENSES TO ALL TRADES ASSOCIATED WITH THE INSTALLATION OF SUBMITTED AND APPROVED ALTERNATE EQUIPMENT.
- THE CONTRACTOR SHALL COORDINATE THE LAYOUT OF THE FIRE ROOM WITH ALL OTHER DISCIPLINES, ESPECIALLY THE FIRE ALARM AND FIRE PROTECTION DESIGN-BUILD CONTRACTORS PRIOR TO ANY WORK.
- IF ANY CHANGES ARE MADE TO ACCOMMODATE FIELD CONDITIONS NOTIFY THE ENGINEER IMMEDIATELY OR WHAT THE CHANGES WERE, THE REASON FOR THE CHANGES, AND THE COST IMPACTS.

ELECTRICAL LEGEND

NOTE: NOT ALL ITEMS APPEAR ON DRAWINGS. SYMBOLS MAY DIFFER FROM EXISTING AND DEMO WORK OR DEVICES REFERENCED FROM DRAWINGS BY OTHERS

POWER AND LIGHTING	LOW VOLTAGE SYSTEMS
⊖ GROUNDED SWITCHED DUPLEX RECEPTACLE	☎ TELEPHONE TERMINAL BOARD
⊖ GROUNDED SPLIT-WIRED RECEPTACLE	☑ FLOOR/CEILING MOUNTED DATA OUTLET
⊖ GROUNDED DUPLEX RECEPTACLE	☑ FLOOR/CEILING MOUNTED TELEPHONE OUTLET
⊖ GROUNDED QUAD/3P RECEPTACLE	▽ DATA OUTLET
☑ SPECIAL PURPOSE RECEPTACLE	▽ TELEPHONE/DATA OUTLET, PROJECT STANDARD
☑ FLOOR/CEILING MOUNTED RECEPTACLE	▽ TELEPHONE OUTLET
⊕ JUNCTION BOX	⊕ CAT/MONITOR A/V OUTLET
⊕ WALL MOUNTED JUNCTION BOX	⊕ SPEAKER
⊕ EQUIPMENT DISCONNECT SWITCH	⊕ FIRE ALARM REARTE ANNUNCIATOR PANEL
⊕ EQUIPMENT FUSED DISCONNECT SWITCH	⊕ FIRE ALARM REARTE ANNUNCIATOR PANEL
⊕ THERMAL OVERLOAD SWITCH	⊕ S-SMOKE, T-HEAT DETECTOR
⊕ ELECTRICAL PANEL BOARD	⊕ DUCT/FIRE DETECTOR
⊕ TRANSFORMER	ABBREVIATIONS
⊕ CIRCUIT # IF HOMERUN TO PANEL X (NUMBERS NOT USED TO DEVICES)	EW: ELECTRIC WATER COOLER
⊕ PORCELAIN LAMP HOLDER	EF: EXHAUST FAN
⊕ RECESSED LIGHTING FIXTURE	GF: GROUND FAULT INTERRUPTING
⊕ SURFACE MOUNTED LIGHTING FIXTURE	TF: TELEPHONE TERMINAL BOARD
⊕ CEILING FIXTURE	CT: CIRCUIT
⊕ WALL WASHER OR ADJUSTABLE DOWNLIGHT	E.C. ELECTRICAL CONTRACTOR
⊕ SINGLE POLE SWITCH, OR # POLE	AF: ARC FAULT INTERRUPTING
⊕ DIMMER SWITCH	AC: ABOVE CEILING, V-VERIFY HEIGHT
⊕ OCCUPANCY WALL BOX SWITCH	WP: WEATHER PROOF
⊕ EXIT SIGN - SHADED INDICATES FACE	WB: WALK-IN FREEZER
⊕ EMERGENCY FIXTURE - SHADED	AFF: ABOVE FINISH FLOOR
⊕ BATTERY PACK EMERGENCY LIGHT OR COMBO EXIT - SEE SCHEDULE	AHJ: AUTHORITY HAVING JURISDICTION
⊕ MOTOR (HP)	ER: EXISTING TO REMAIN
	ER: EXISTING TO BE RELOCATED
	ER: RELOCATED TO SPECIFIED LOCATION
	REFERENCE SYMBOLS
	⊕ KEYED NOTE
	⊕ EQUIPMENT - SEE SCHEDULE
	⊕ FEEDER - SEE SCHEDULE
	⊕ TRANSFORMER WITH GROUNDING AND OVERCURRENT DEVICES SEE TRANSFORMER SCHEDULE

CODE COMPLIANCE STATEMENT

- THIS PROJECT SHALL COMPLY WITH THE FOLLOWING CODES:
- NATIONAL ELECTRIC CODE (NEC) : 2017
 - INTERNATIONAL ENERGY CONSERVATION CODE (IECC) : 2021

FEEDER SCHEDULE

ALUMINUM		COPPER	
14[W-350kcmil, 3'C]	3000/W	8[W-500kcmil, 3/OG, 3-1/2'C]	
7[W-500kcmil, 400kcmil G, 3-1/2'C]	2000/W	6[W-400kcmil, 3/OG, 3'C]	
8[W-250kcmil, 250kcmil G, 3'C]	1600/W	5[W-400kcmil, 3/OG, 3'C]	
4[W-500kcmil, 250kcmil G, 3-1/2'C]	1200/W	4[W-350kcmil, 3/OG, 3'C]	
4[W-350kcmil, 4/OG, 3'C]	1000/W	3[W-400kcmil, 2/OG, 3'C]	
3[W-400kcmil, 3/OG, 3'C]	800/W	3[W-300kcmil, 1/OG, 3'C]	
3[W-350kcmil, 2/OG, 3'C]	750/W	3[W-250kcmil, 1/OG, 3'C]	
2[W-500kcmil, 2/OG, 3-1/2'C]	600/W	2[W-350kcmil, #1G, 3'C]	
2[W-350kcmil, 1/OG, 3'C]	500/W	2[W-250kcmil, #2G, 3'C]	
2[W-250kcmil, #1G, 3'C]	400/W	2[W-3/0, #3G, 2'C]	
2[W-4/0, #2G, 2-1/2'C]	350/W	2[W-2/0, #3G, 2'C]	
W-500kcmil, #2G, 3-1/2'C	300/W	W-350kcmil, #4G, 3'C	
W-350kcmil, #4G, 3'C	250/W	W-250kcmil, #4G, 3'C	
W-300kcmil, #4G, 3'C	225/W	W-225kcmil, #4G, 3'C	
W-250kcmil, #4G, 2-1/2'C	200/W	W-3/0, #6G, 2'C	
W-4/0, #6G, 2'C	175/W	W-2/0, #6G, 2'C	
W-3/0, #6G, 2'C	150/W	W-1/0, #6G, 2'C	
W-2/0, #6G, 2'C	125/W	W-1/0, #6G, 2'C	
W-2/0, #6G, 2'C	110/W	W#1, #6G, 1-1/2'C	
W-1/0, #6G, 2'C	100/W	W#1, #6G, 1-1/2'C	
W-1/0, #6G, 2'C	90/W	W#2, #8G, 1-1/4'C	
W#1, #8G, 1-1/2'C	80/W	W#3, #8G, 1-1/4'C	
W#2, #8G, 1-1/4'C	70/W	W#4, #8G, 1-1/4'C	
W#2, #8G, 1-1/4'C	60/W	W#4, #8G, 1-1/4'C	
W#4, #8G, 1-1/4'C	50/W	W#6, #10G, 1'C	
W#6, #8G, 1'C	40/W	W#8, #10G, 1'C	
W#8, #10G, 3/4'C	30/W	W#10, #10G, 3/4'C	
W#10, #10G, 3/4'C	20/W	W#12, #12G, 3/4'C	

This table indicates minimum conductor size for feeders of the ampacity indicated where #/W indicates the ampacity numbers of wire. A #S/W indicates no ground. Example: 100/3 is equal to 3#1, #6G, 1-1/2"

Service Ground Table		Equipment Ground Table	
ALUMINUM	COPPER	ALUMINUM	COPPER
150G	#2	20EG	#10
200G	#2	40EG	#8
300G	1/0	100EG	#6
500G	3/0	200EG	#4
800G	4/0	300EG	#2
>800G	250	400EG	#1

The service ground chart indicates the minimum service ground based on #G where # is the ampacity from the chart above, and the equipment ground chart indicates the minimum equipment grounding conductor size #EG where # is the rating/setting of the overcurrent device protecting the conductors and equipment.

All conductors shall be COPPER, unless denoted by "AL"

Where discrepancies occur between the Feeder schedule and the grounding charts, the chart shall override the feeder schedule and the NEC shall override all schedules.

The master electrician shall be responsible for ensuring that no feeders or branch circuits are installed in a manner or sized in such a way as to violate the NEC.

Ampacities are based on NEC table 310.15(B)(16) utilizing the 60 degree column up to 100 Amps and the 75 degree column above 100 Amps Service ground conductor sizes are per NEC table 250.66 and equipment ground is per NEC table 250.122.

TRANSFORMER SCHEDULE

Overcurrent Protection	kVA - Ground	Overcurrent Protection
480V, 3Ø		208V, 3Ø
20A	15 - #8	50A
50A	30 - #6	100A
70A	45 - #6	150A
125A	75 - #2	250A
175A	112.5 - #2	400A
225A	150 - 1/0	500A
350A	225 - 2/0	800A

Notes: Primary shall be 3-wire and secondary shall be 4-wire unless noted otherwise. All transformers 45kVA and below shall be suspended unless noted otherwise. All transformers over 45kVA shall be floor mounted unless noted otherwise. Primary and secondary leaders shall be sized per the circuit breaker size and shall be 3-wire on the primary and 4-wire on the secondary. For example, all 45kVA 480/208V transformers with a 480V primary will be fed with a 70/3 on the primary and a 150/4 on the secondary (the bonding and grounding shall be per NEC 250.30A).

FIRE ALARM SYSTEM NOTES

FIRE ALARM SYSTEM IS TO BE DESIGN/BUILD BY THE CONTRACTOR.

PANEL SCHEDULE: B


CR NO.	CIRCUIT	BREAKER	POLE	CONNECTED LOAD (VA)	NEC DEMAND FACTOR	DESCRIPTION OF LOAD SERVED	PHASE	DESCRIPTION OF LOAD SERVED	NEC DEMAND FACTOR	CONNECTED LOAD (VA)	CIRCUIT POLE	BREAKER AMPS	CR NO.
1	20	1		1,080	1.00	Office Desk	A	508 - UC Refrigerator	0.65	900	1	20	2
3	20	2		1,896	0.65	379 - Bagel Toaster	B	508 - UC Refrigerator	0.65	900	1	20	4
5	20	2		1,896	0.65	379 - Bagel Toaster	C	509 - Worktop Refrigerator	0.65	244	1	20	6
7	20	1		816	0.65	378 - Bagel Slicer	A	RR Receptacles	1.00	180	1	20	8
9	20	1		720	1.00	Lobby Receptacles	B	220-Coffee Brewer w/ Shuttles	0.65	2,533	3	30	10
11	20	1		540	1.00	900-902 - POS	C	220-Coffee Brewer w/ Shuttles	0.65	2,533	3	30	12
13	20	1		540	1.00	900-902 - POS	A	220-Coffee Brewer w/ Shuttles	0.65	2,533	3	30	14
15	20	1		150	1.00	Spare	B	390 - Microwave	0.65	850	2	15	16
17	20	1		360	1.00	902 Printer/903 Monitor	C	390 - Microwave	0.65	850	2	15	18
19	20	1		180	1.00	903 - Monitor	A	230 - Blender	0.65	1,812	1	20	20
21	20	1		180	1.00	903 - Monitor	B	207 - Bakery Case	1.00	448	1	20	22
23	20	1		225	1.00	Spare	C	KEF-1, EF-1,2, & 3	1.00	274	1	20	24
25	20	1		225	1.00	Spare	A	Spare					26
27	20	2		1,190	0.65	387 - Egg Station	B	Spare	1.00	360	1	20	28
29	20	2		1,190	0.65	387 - Egg Station	C	Spare	1.00	360	1	20	30
31	20	1		180	1.00	Spare	A	Spare					32
33	20	1		180	1.00	Spare	B	Spare					34
35	20	2		1,896	0.65	379 - Bagel Toaster	C	Spare					36
37	20	2		1,896	0.65	379 - Bagel Toaster	A	Spare					38
39	20	1		180	1.00	WiFi	B	Spare					40
41	20	1		180	1.00	983 - Brinks Box	C	Spare					42

CONNECTED LOAD:	PHASE A (VA): 9,937	DEMAND LOAD:	PHASE A (VA): 7,152
	PHASE B (VA): 9,257		PHASE B (VA): 6,678
	PHASE C (VA): 9,983		PHASE C (VA): 6,263
TOTAL LOAD (VA): 29,173		TOTAL DEMAND LOAD (VA): 20,793	57.72 A

NOTES:
1.

PANEL SCHEDULE: A

CR NO.	CIRCUIT	BREAKER	POLE	CONNECTED LOAD (VA)	NEC DEMAND FACTOR	DESCRIPTION OF LOAD SERVED	PHASE	DESCRIPTION OF LOAD SERVED	NEC DEMAND FACTOR	CONNECTED LOAD (VA)	CIRCUIT POLE	BREAKER AMPS	CR NO.
1	50	3		5,160	1.00	RTU/E1	A	RTU/E2	1.00	5,160	3	50	2
3	50	3		5,160	1.00	RTU/E1	B	RTU/E2	1.00	5,160	3	50	4
5	50	3		5,160	1.00	RTU/E1	C	RTU/E2	1.00	5,160	3	50	6
7	20	1		360	1.00	Roof GFCI	A	386 - Egg Holder	0.65	1,200	1	20	8
9	20	1		1,200	1.25	Show Window Receptacles	B	361A - 4' Sandwich Station	0.65	276	1	20	10
11	20	1		500	1.00	Time Clock	A	361A - 4' Sandwich Station	0.65	276	1	20	12
13	20	1		1,200	1.25	Sign	A	443 - UC Ice Machine	0.65	1,572	1	20	14
15	20	1		1,200	1.25	Sign	B	Spare					16
17	20	1		1,200	1.25								

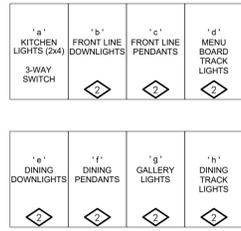


SWITCHBANK NOTES

SEE FLOOR PLANS FOR THE FIXTURES CONTROLLED BY EACH SWITCH.

ALL SWITCHES SHALL BE LABELED.


PROVIDE DIVIDERS IN BOX FOR SEPARATION OF CIRCUITS.

2 SWITCHBANK ELEVATION
E2.0 SCALE: NONE

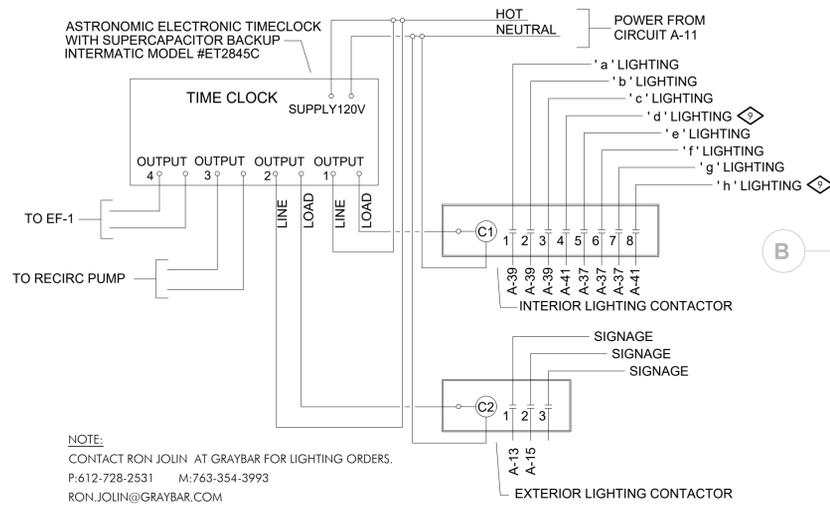

NOTE:
CONTACT RON JOLIN AT GRAYBAR FOR LIGHTING ORDERS.
P:612-728-2531 M:763-354-3993
RON.JOLIN@GRAYBAR.COM

3 LIGHTING CONTROL DIAGRAM
E2.0 SCALE: NONE

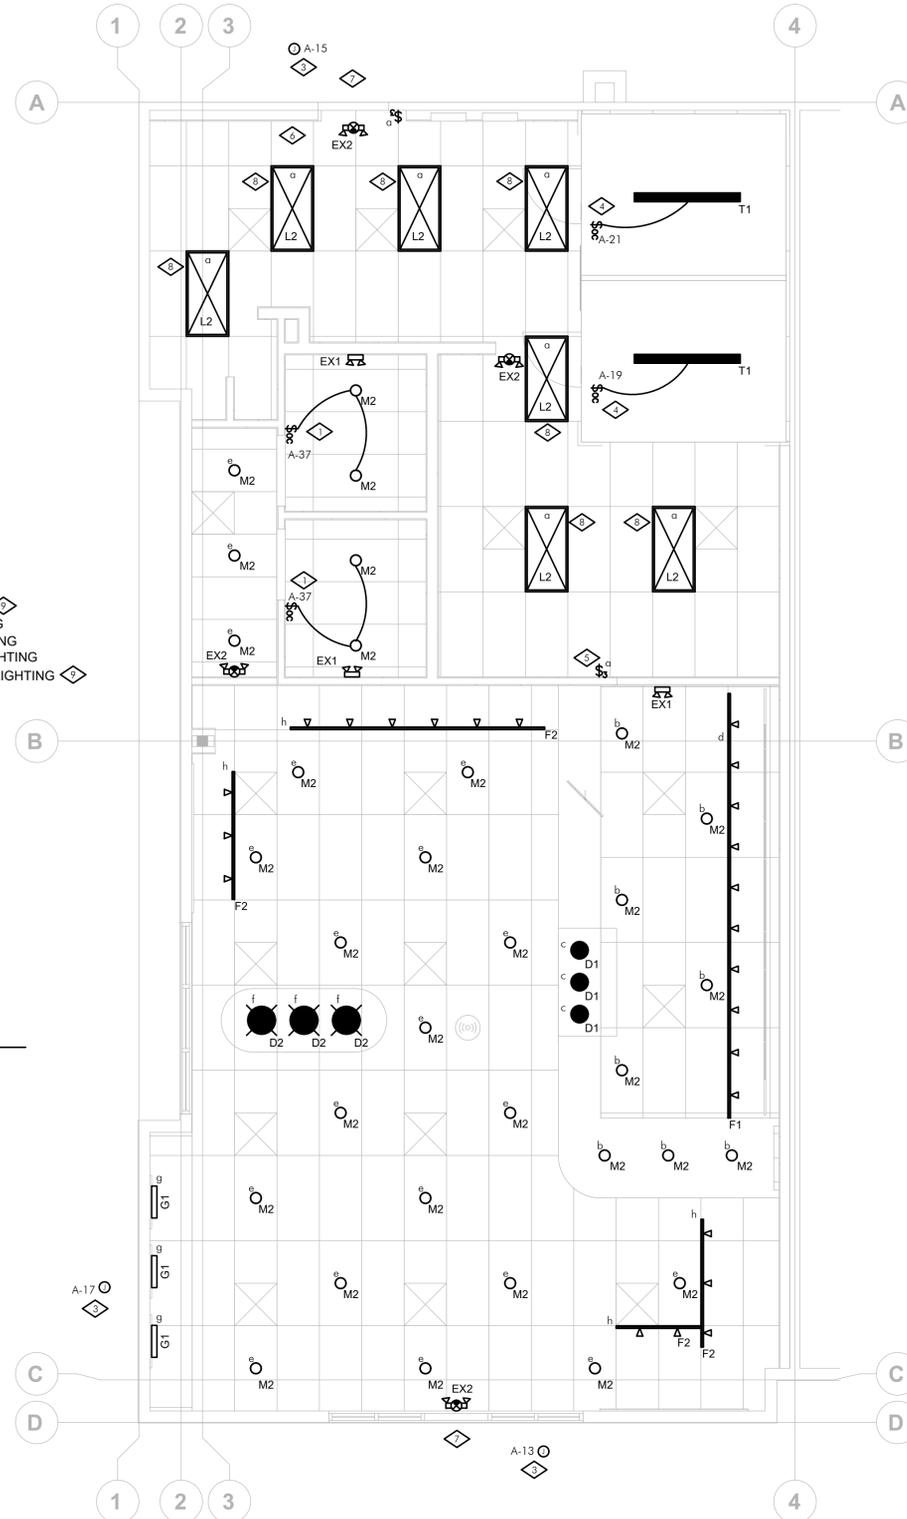

1 LIGHTING PLAN
E2.0 SCALE: 1/8"=1'-0"


LIGHTING PLAN GENERAL NOTES:

- CONNECT EGRESS LIGHTING FIXTURES AND EXIT SIGNS TO AREA LIGHTING CIRCUIT AHEAD OF ANY SWITCH PER NEC 700-12(F) INCLUDING ANY NIGHT LIGHTS. FIXTURES SHOWN SHADED OR LABELED ARE EMERGENCY EGRESS (EM) WITH BATTERY PACK, NIGHT LIGHT (NL) OR BOTH (EM/NL). REMOVE ANY HOUSE PANEL CIRCUITS SERVING EXISTING EMERGENCY AND EXIT LIGHTS AND RECONNECT TO THE TENANT PANEL.
- PROVIDE OUTLET IN ACCESSIBLE LOCATION AT TENANT ENTRANCE FOR SIGN PER NEC 600.5.
- NUMBERS NEXT TO DEVICES REFER TO CIRCUIT DESIGNATION IN UNIT PANEL UNLESS NOTED.
- PER IECC 405.2, OCCUPANCY SENSOR CONTROLS SHALL BE CAPABLE OF MONITORING OCCUPANT ACTIVITY TO CONTROL LIGHT LEVELS BOTH WHEN OCCUPIED OR UNOCCUPIED, AND MONITORING AMBIENT LIGHT BOTH ELECTRIC AND DAYLIGHT TO CONTROL DESIRED LIGHT LEVEL. FOR EACH CONTROL STRATEGY, CONFIGURATION AND RECONFIGURATION OF PERFORMANCE PARAMETERS SHALL INCLUDE: BRIGHT AND DIM SETPOINTS, TIMEOUTS, DIMMING FADE RATES, SENSOR SENSITIVITY ADJUSTMENTS, AND WIRELESS ZONING CONFIGURATIONS. EXEMPT AREAS ARE SECURITY OR EMERGENCY AREAS; INTERIOR EXIT STAIRWAYS, RAMPS AND PASSAGEWAYS; EMERGENCY EGRESS LIGHTING THAT IS NORMALLY OFF.
- PER IECC 405.2.1, OCCUPANCY SENSOR CONTROLS SHALL BE INSTALLED IN THE FOLLOWING SPACES: CLASSROOMS/LECTURE/TRAINING ROOMS, CONFERENCE/MEETING/MULTIPURPOSE ROOMS, COPY/PRINT ROOMS, LOUNGES/BREAKROOMS, ENCLOSED OFFICES, OPEN OFFICES, RESTROOMS, STORAGE ROOMS, LOCKER ROOMS, WAREHOUSE STORAGE AREAS, AND OTHER SPACES 300 SQUARE FEET OR LESS ENCLOSED BY FLOOR-TO-CEILING HEIGHT PARTITIONS.
- PER IECC 405.2.1.1, OCCUPANT SENSOR CONTROL FUNCTION, EXCLUDING WAREHOUSES AND OPEN OFFICE SPACES, SHALL AUTOMATICALLY TURN OFF LIGHTS WITHIN 20 MINUTES AFTER ALL OCCUPANTS HAVE LEFT THE SPACE. THEY SHALL BE MANUAL ON OR CONTROLLED TO AUTOMATICALLY TURN ON THE LIGHTING TO NOT MORE THAN 50% POWER (CORRIDORS, STAIRWAYS, RESTROOMS, PRIMARY ENTRANCES AND LOBBIES, AND AREAS WHERE MANUAL OPERATION WOULD ENDANGER THE OCCUPANTS OR SECURITY OF THE ROOM OR OCCUPANTS ARE EXEMPT). THEY SHALL ALSO INCORPORATE MANUAL CONTROLS TO ALLOW OCCUPANTS TO TURN OFF THE LIGHTING.
- PER IECC 405.2.2, ANY AREA OF THE BUILDING NOT PROVIDED WITH AN OCCUPANT SENSOR CONTROL COMPLYING WITH SECTION 405.2.1.1 SHALL BE PROVIDED WITH TIMECLOCK CONTROLS COMPLYING WITH SECTION 405.2.2.1. EXCEPTION: WHERE MANUAL CONTROL PROVIDES LIGHT REDUCTION IN ACCORDANCE WITH SECTION 405.2.2.2, TIMECLOCK CONTROLS SHALL NOT BE REQUIRED IN THE FOLLOWING: SPACES WHERE PATIENT CARE IS DIRECTLY PROVIDED; SPACES WHERE AN AUTOMATIC SHUT-OFF WOULD ENDANGER OCCUPANT SAFETY OR SECURITY; LIGHTING INTENDED FOR CONTINUOUS OPERATION; SHOP AND LABORATORY CLASSROOMS.
- DAYLIGHT RESPONSIVE CONTROLS COMPLYING WITH IECC 405.2.3.1 SHALL BE PROVIDED WITHIN DAYLIGHT ZONES IN SPACES TOTALING MORE THAN 150W OF GENERAL LIGHTING WITHIN SIDELIT AND TOPLIT ZONES. PATIENT CARE FACILITIES, APPLICATION LIGHTING, AND SIDELIT ZONES IN FIRST FLOORS ABOVE GRADE IN GROUP A-2 AND GROUP M OCCUPANCIES ARE EXEMPT. TOPLIT ZONES AND SIDELIT ZONES MUST BE CONTROLLED INDEPENDENTLY FROM EACH OTHER. DAYLIGHT RESPONSIVE CONTROLS MUST BE CONFIGURED SUCH THAT THEY MAY BE CALIBRATED FROM WITHIN THE SPACE, AND CALIBRATION MECHANISMS MUST BE IN A LOCATION WITH EASY ACCESS. WHERE LOCATED IN OFFICES, CLASSROOMS, LABORATORIES AND LIBRARY READING ROOMS, CONTROLS SHALL DIM LIGHTS CONTINUOUSLY FROM FULL LIGHT TO 15% OF FULL OUTPUT OR LOWER. DAYLIGHT RESPONSIVE CONTROLS MUST BE CONFIGURED TO BE ABLE TO SHUT OFF ALL CONTROLLED LIGHTS. LIGHTS IN SIDELIT ZONES FACING DIFFERENT CARDINAL DIRECTIONS (NORTH, SOUTH, EAST, WEST) MUST BE CONTROLLED INDEPENDENTLY FROM EACH OTHER.
 - SIDELIT DAYLIGHT ZONES EXTEND INTO THE SPACE 1 TIMES THE HEIGHT OF THE FENESTRATION TO THE NEAREST WALL, WHICHEVER IS SHORTER, AND ARE AS WIDE AS THE FENESTRATION PLUS 2'-0" ON THE END OR TO THE NEAREST WALL PER IECC 405.2.3.2.
 - TOPLIT DAYLIGHT ZONES EXTEND IN ALL DIRECTIONS FROM THE EDGE OF THE ROOF FENESTRATION UP TO 0.7 TIMES THE CEILING HEIGHT, OR TO THE NEAREST OBSTRUCTION 0.7 TIMES THE CEILING HEIGHT PER IECC 405.2.3.3.
- EACH SWITCH, LIGHT, RECEPTACLE AND ALL OTHER DEVICES SHALL BE PROVIDED AND INSTALLED WITH A GALVANIZED OR SHERARDIZED PRESSED STEEL JUNCTION BOX OF NOT LESS THAN NO. 14 U.S. GAUGE STEEL CONDUITS SHALL BE FASTENED WITH LOCKNUTS AND BUSHINGS AND ALL UNUSED KNOCKOUTS MUST BE LEFT SEALED. THERE MUST BE SUFFICIENT ROOM FOR WIRES AND BUSHINGS, THE MINIMUM DEPTH SHALL BE 2.5", DEEP BOXES SHALL BE INSTALLED WHERE REQUIRED. BOXES SHALL BE SECURELY AND ADEQUATELY SUPPORTED.
- THIS DESIGN IS DIAGRAMMATICAL. REFER TO MANUFACTURER'S RECOMMENDATIONS AND INSTALLATION MANUALS FOR SPECIFIC LOCATIONS AND INSTALLATION DETAILS. REFER TO ARCHITECTURAL DRAWINGS FOR ANY DIMENSIONS.
- ALL REUSED MATERIALS OR EQUIPMENT SHALL BE IN GOOD CONDITION AND THE SYSTEM SHALL BE IN COMPLIANCE WITH ALL APPLICABLE CODES AND IN GOOD WORKING ORDER AT THE COMPLETION OF THE PROJECT.
- DEDICATED CIRCUITS SHALL BE WIRE WITH DEDICATED GROUND AND NEUTRAL CONDUCTORS.

LIGHTING PLAN KEYED NOTES:

- WALLBOX OCCUPANCY SENSOR - PROVIDE DUAL TECHNOLOGY COOPER GREENGATE ONV-D-1001-MV OR EQUAL.
- WALLBOX DIMMER SWITCH - PROVIDE COOPER - EATON SF10P.* OR EQUAL RATED FOR CONNECTED LOAD TYPE AND WATTAGE.
- TENANT SIGN - PROVIDE DEDICATED CIRCUIT AND FINAL CONNECTIONS AS REQUIRED. FIELD VERIFY ELECTRICAL REQUIREMENTS AND FINAL LOCATION WITH PROVIDER, TENANT AND LANDLORD. PROVIDE PHOTOCELL ON/TIMECLOCK OFF CONTROLS.
- WALK-IN FREEZER/COOLER PROVIDER TO FURNISH APPROPRIATE OCCUPANCY SENSOR LIGHTING CONTROL TO TURN OFF LIGHT WITHIN 15 MINUTES OF THE SPACE BEING UNOCCUPIED PER IECC C403.
- PROVIDE SWITCHBANK WITH TIMECLOCK CONTROLS FOR CONTROL OF LIGHTING AS SHOWN IN DETAIL 2/E2.0.
- LOCATION OF TIME CLOCK CONTROLS FOR ANY REQUIRED LIGHTING AND SIGNAGE. REFER TO DETAIL 3/E2.0. VERIFY LOCATION AND MOUNTING HEIGHT WITH TENANT AND ARCHITECT PRIOR TO INSTALLATION.
- CONTRACTOR SHALL FIELD VERIFY EXISTING CONDITIONS AND PROVIDE NEW EMERGENCY EXTERIOR EGRESS LIGHT TO MATCH EXISTING BUILDING STANDARDS IF NONE ARE EXISTING.
- CONTRACTOR TO VERIFY ALL LIGHTING FIXTURES ARE PRODUCING 3000K LIGHTING.
- PROVIDE TRACK LIGHTING CIRCUIT WITH 1 AMP CURRENT LIMITER.

LUMINAIRE SCHEDULE						
KEY	DESCRIPTION	MFR. & CAT.NO.	LAMP	VOLTS	December 15, 2025 MOUNTING INFORMATION	NOTE
INTERIOR FIXTURES						
D1	10" PENDANT LIGHT VERIFY COLOR WITH ARCHITECT	LUMITHREE /PT-10B2	14W LED INTEGRAL	120	SURFACE	
D2	16" PENDANT LIGHT VERIFY COLOR WITH ARCHITECT	LUMITHREE /PT-10T7	LED 12 W	120	SURFACE	
F1	TRACK LIGHT (BLK) W/ SHATTERPROOF LED BULBS	CONTECH CTL610-B	30W/LED LAMP INTEGRAL	120/277	RECESSED	
F2	TRACK LIGHT (WHT) W/ SHATTERPROOF LED BULBS	CONTECH CTL610-P	30W/LED LAMP INTEGRAL	120/277	RECESSED	
G1	GALLERY LIGHT	KUZOC / WS10423-BK	16W LED INTEGRAL	120	SURFACE	
L2	2 x 4' LED TROFFER 0-10V DIM SHATTERPROOF	COOPER / METALUX 24GRLED1382X4RT	29W LED INTEGRAL	120/277	RECESSED	
M2	6" RECESSED DOWNLIGHT 2000 LUM SHATTERPROOF	LITHONIA LDN6-35/20-106-AR-1SS-MVOLT-G210-HSG	22W LED INTEGRAL	120/277	RECESSED	
T1	WALK-IN LINEAR LIGHT VAPOR TIGHT LINEAR	G4 LED FXS 3500K 80-34-3695-105	28W LED INTEGRAL	120/277	RECESSED	
EX1	EMERGENCY LED LIGHT WALL MOUNTED	DUAL LITE EVR2.X	1.65W LED INTEGRAL	120/277	RECESSED	
EX2	EMERGENCY SIGN / LED LIGHT COMBO WALL MOUNTED	DUAL LITE EVC-U-R-X	1.65W LED INTEGRAL	120/277	RECESSED	
NOTES: (Notes apply to all fixtures where applicable)						
1. EMERGENCY FIXTURES - All fixtures indicated as Emergency shall be provided with a 90-Minute Battery Pack and all Fluorescent Fixtures indicated as Emergency shall be provided with a 1300 Lumen, 90-Minute Battery Pack.						
2. VERIFY VOLTAGES - The E.C. shall verify voltages on drawings prior to ordering or any work, the engineer shall be notified of any discrepancies in the voltage of the circuiting on the drawings and the luminaire schedule prior to any purchase or work.						
3. VERIFY LAMPING - The E.C. shall verify lamping with the manufacturer prior to ordering and notify the engineer of any lamping discrepancies.						
4. PROVIDE A COMPLETE INSTALLATION - The E.C. shall provide all labor and material to provide a complete and functional system per the design intent as dictated by the switching type and location (including dimmer switches and compatible ballasts or transformers), ceiling type and location, circuiting, voltages, and lamping types.						
5. BALLAST DISCONNECT - All electric discharge luminaires shall comply with NEC 410.130 and shall have a means of disconnect for the ballast.						
6. DUAL LEVEL SWITCHING - For fixtures with more than one switch designation shown on plans provide fixtures with additional ballasts for dual level light control by separate switching of inboard and outboard lamps as required to conform to IECC Requirements.						
7. FOOD PREP AREAS - Provide shatter-resistant lamps or provide clear lenses on all fixtures located above all kitchen areas.						

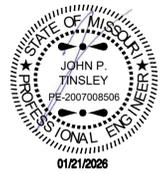

STEVEN BRUCE WAREMAN, ARCHITECT
100 HOWE AVENUE SUITE 270N
SACRAMENTO, CA 95825
(916) 231-0881 • FAX (916) 231-0887

LEE'S SUMMIT, MO 64086
100 HOWE AVENUE, SUITE 270N
SACRAMENTO, CA 95825
(916) 231-0881
WWW.CSHOA.COM

EINSTEIN BROS BAGELS
418 NW CHIPMAN RD, TENANT A

John Tinsley, P.E.
327 Inverness Drive South
Suite 316
Englewood, CO 80112
Phone: 720.273.6013

PROJECT 25154.000 25-119	DATE 12-11-2025
DRAWN BWM	CHECKED JPT

REVISED
△ Agency Comments 01.20.26

SHEET TITLE
LIGHTING PLAN

SHEET
E2.0
ORIGINAL SHEET SIZE
24" x 36"

NEW BACKGROUNDS



STEVEN BRUCE WAREMAN, ARCHITECT
 100 HOWE AVENUE, SUITE 270N
 SACRAMENTO, CA 95825
 (916) 231-0881 • FAX (916) 231-0887

EINSTEIN BROS BAGELS
 418 NW CHIPMAN RD, TENANT A
 LEE'S SUMMIT, MO 64086

100 HOWE AVENUE, SUITE 270N
 SACRAMENTO, CA 95825
 (916) 231-0881
 WWW.CSHOA.COM

John Tinsley, P.E.
 327 Inverness Drive South
 Suite 316
 Englewood, CO 80112
 Phone: 720.273.6013

PROJECT 25154.000 DATE 12-11-2025
 25-119
 DRAWN BDM CHECKED JPT

REVISED
 Agency Comments 01.20.26

SHEET TITLE
ENERGY COMPLIANCE DOCUMENTS

SHEET

EN1
 ORIGINAL SHEET SIZE
 24" x 36"

COMcheck Software Version COMcheckWeb Interior Lighting Compliance Certificate

Project Information
 Energy Code: 2021 IECC
 Project Title: Einstein Bros. Bagels - Lees Summit, MO
 Project Type: New Construction

Construction Site: 410 NW Chipman Rd, Tenant A, Lees Summit, Missouri 64086
 Owner/Agent:
 Designer/Contractor: John Tinsley, kVA Consulting, 327 Inverness Drive South, Ste 316, Englewood, Colorado 80112, 303-646-4770, john@kvaconsulting.net

Credits: 10.0 Required 0.0 Proposed

Area Category	B Floor Area (R2)	C Allowed Watts / ft2	D Allowed Watts
1-Dining: Cafeteria/Fast Food	1727	0.76	1313
Total Allowed Watts = 1313			

Proposed Interior Lighting Power

Fixture ID : Description / Lamp / Wattage Per Lamp / Ballast	B Lamps/ Fixture	C # of Fixture Watt. (C X D)	D E
1-Dining: Cafeteria/Fast Food			
LED: D1: 10' Pendant: Other	1	3	14 42
Track Lighting: Wattage based on current limiting device capacity	0	0	240 240
LED: G1: Gallery Light: Other:	1	3	16 48
LED: M2: 6' DOWNLIGHT: Other:	1	32	22 704
LED: D2: 16' Pendant: Other:	1	3	12 36
LED: L2: 2 X 4 TROFFER: Other:	1	7	29 203
Total Proposed Watts = 1273			

Interior Lighting PASSES: Design 3% better than code

Interior Lighting Compliance Statement
 Compliance Statement: The proposed interior lighting design represented in this document is consistent with the building plans, specifications, and other calculations submitted with this permit application. The proposed interior lighting systems have been designed to meet the 2021 IECC requirements in COMcheck Version COMcheckWeb and to comply with any applicable mandatory requirements listed in the Inspection Checklist.

Name - Title Signature Date

Project Title: Einstein Bros. Bagels - Lees Summit, MO Report date: 12/12/25
 Data filename: Page 1 of 8

COMcheck Software Version COMcheckWeb Mechanical Compliance Certificate

Project Information
 Energy Code: 2021 IECC
 Project Title: Einstein Bros. Bagels - Lees Summit, MO
 Location: Lees Summit, Missouri
 Climate Zone: 4a
 Project Type: New Construction

Construction Site: 410 NW Chipman Rd, Tenant A, Lees Summit, Missouri 64086
 Owner/Agent:
 Designer/Contractor: John Tinsley, kVA Consulting, 327 Inverness Drive South, Ste 316, Englewood, Colorado 80112, 303-646-4770, john@kvaconsulting.net

Credits: 10.0 Required 0.0 Proposed

Mechanical Systems List
 Quantity System Type & Description
 2 Water Heater:
 Gas Instantaneous Water Heater, Capacity: 1 gallons, Input Rating: 199 kBtu/h w/ Circulation Pump
 No minimum efficiency requirement applies

Mechanical Compliance Statement
 Compliance Statement: The proposed mechanical design represented in this document is consistent with the building plans, specifications, and other calculations submitted with this permit application. The proposed mechanical systems have been designed to meet the 2021 IECC requirements in COMcheck Version COMcheckWeb and to comply with any applicable mandatory requirements listed in the Inspection Checklist.

Name - Title Signature Date

Project Title: Einstein Bros. Bagels - Lees Summit, MO Report date: 12/12/25
 Data filename: Page 2 of 8

COMcheck Software Version COMcheckWeb Inspection Checklist

Energy Code: 2021 IECC

Requirements: 0.0% were addressed directly in the COMcheck software
 Text in the "Comments/Assumptions" column is provided by the user in the COMcheck Requirements screen. For each requirement, the user certifies that a code requirement will be met and how that is documented, or that an exception is being claimed. Where compliance is itemized in a separate table, a reference to that table is provided.

Section # & Req. ID	Plan Review	Complies?	Comments/Assumptions
C103.2 [PR4] ¹	Plans, specifications, and/or calculations provide all information with which compliance can be determined for the interior lighting and electrical systems and equipment and document where exceptions to the standard are claimed. Information provided should include interior lighting power calculations, wattage of bulbs and ballasts, transformers and control devices.	<input type="checkbox"/> Complies <input type="checkbox"/> Does Not <input type="checkbox"/> Not Observable <input type="checkbox"/> Not Applicable	
C406 [PR9] ¹	Plans, specifications, and/or calculations provide all information with which compliance can be determined for the additional energy efficiency package options.	<input type="checkbox"/> Complies <input type="checkbox"/> Does Not <input type="checkbox"/> Not Observable <input type="checkbox"/> Not Applicable	

Additional Comments/Assumptions:

1 | High Impact (Tier 1) | 2 | Medium Impact (Tier 2) | 3 | Low Impact (Tier 3)

Project Title: Einstein Bros. Bagels - Lees Summit, MO Report date: 12/12/25
 Data filename: Page 3 of 8

Section # & Req. ID	Plumbing Rough-In Inspection	Complies?	Comments/Assumptions
C404.5, C404.5.1, C404.5.2 [PL6] ¹	Heated water supply piping conforms to pipe length and volume requirements. Refer to section details.	<input type="checkbox"/> Complies <input type="checkbox"/> Does Not <input type="checkbox"/> Not Observable <input type="checkbox"/> Not Applicable	
C404.6.1, C404.6.2 [PL3] ¹	Automatic time switches installed to automatically switch off the recirculating hot-water system or heat trace.	<input type="checkbox"/> Complies <input type="checkbox"/> Does Not <input type="checkbox"/> Not Observable <input type="checkbox"/> Not Applicable	
C404.6.3 [PL7] ¹	Pumps that circulate water between a heater and storage tank have controls that limit operation from startup to <= 5 minutes after end of heating cycle.	<input type="checkbox"/> Complies <input type="checkbox"/> Does Not <input type="checkbox"/> Not Observable <input type="checkbox"/> Not Applicable	
C404.6.1, C404.6.1 [PL8] ¹	Demand recirculation water systems have controls that start the pump upon receiving a signal from the action of a user of a fixture or appliance and limits the temperature of the water entering the cold-water piping to 104°F.	<input type="checkbox"/> Complies <input type="checkbox"/> Does Not <input type="checkbox"/> Not Observable <input type="checkbox"/> Not Applicable	

Additional Comments/Assumptions:

1 | High Impact (Tier 1) | 2 | Medium Impact (Tier 2) | 3 | Low Impact (Tier 3)

Project Title: Einstein Bros. Bagels - Lees Summit, MO Report date: 12/12/25
 Data filename: Page 4 of 8

Section # & Req. ID	Mechanical Rough-In Inspection	Complies?	Comments/Assumptions
C402.2.6 [ME41] ¹	Thermally ineffective panel surfaces of sensible heating panels have insulation >= R-3.5.	<input type="checkbox"/> Complies <input type="checkbox"/> Does Not <input type="checkbox"/> Not Observable <input type="checkbox"/> Not Applicable	
C403.9 [ME144] ¹	Large diameter fans where installed shall be tested and labeled in accordance with AMCA 230.	<input type="checkbox"/> Complies <input type="checkbox"/> Does Not <input type="checkbox"/> Not Observable <input type="checkbox"/> Not Applicable	
C403.7.2 [ME115] ¹	Enclosed parking garage ventilation has automatic contaminant detection and capacity to stage or modulate fans to 50% or less of design capacity.	<input type="checkbox"/> Complies <input type="checkbox"/> Does Not <input type="checkbox"/> Not Observable <input type="checkbox"/> Not Applicable	
C403.7.5 [ME116] ¹	Kitchen exhaust systems comply with replacement air and conditioned supply air limitations, and satisfy hood requirements and maximum exhaust rate criteria.	<input type="checkbox"/> Complies <input type="checkbox"/> Does Not <input type="checkbox"/> Not Observable <input type="checkbox"/> Not Applicable	
C403.4.1 [ME63] ¹	Heating for vestibules and air curtains with integral heating include automatic controls that shut off the heating system when outdoor air temperatures > 45F. Vestibule heating and cooling systems controlled by a thermostat in the vestibule with heating setpoint <= 60F and cooling setpoint >= 80F.	<input type="checkbox"/> Complies <input type="checkbox"/> Does Not <input type="checkbox"/> Not Observable <input type="checkbox"/> Not Applicable	
C408.2.2.1 [MES3] ¹	Air outlets and zone terminal devices have means for air balancing.	<input type="checkbox"/> Complies <input type="checkbox"/> Does Not <input type="checkbox"/> Not Observable <input type="checkbox"/> Not Applicable	
C403.11.3 [ME123] ¹	Refrigerated display cases, walk-in coolers or walk-in freezers served by remote compressors and remote condensers not located in a condensing unit, have fan-powered condensers that comply with Sections C403.11.3.1 and refrigeration compressor systems that comply with C403.11.3.2.	<input type="checkbox"/> Complies <input type="checkbox"/> Does Not <input type="checkbox"/> Not Observable <input type="checkbox"/> Not Applicable	

Additional Comments/Assumptions:

1 | High Impact (Tier 1) | 2 | Medium Impact (Tier 2) | 3 | Low Impact (Tier 3)

Project Title: Einstein Bros. Bagels - Lees Summit, MO Report date: 12/12/25
 Data filename: Page 5 of 8

Section # & Req. ID	Rough-In Electrical Inspection	Complies?	Comments/Assumptions
C405.2.3 [EL22] ¹	Spaces required to have light reduction controls have a manual control that allows the occupant to reduce the connected lighting load in a reasonably uniform illumination pattern >= 50 percent.	<input type="checkbox"/> Complies <input type="checkbox"/> Does Not <input type="checkbox"/> Not Observable <input type="checkbox"/> Not Applicable	
C405.2.1 [EL18] ¹	Occupancy sensors installed in classrooms/lecture/training rooms, conference/meeting/multipurpose rooms, copy/print rooms, lounges/breakrooms, enclosed offices, open plan office areas, restrooms, storage rooms, locker rooms, corridors, warehouse storage areas, and other spaces <= 300 sqft that are enclosed by floor-to-ceiling height partitions. Reference section language C405.2.1.2 for control function in warehouses and section C405.2.1.3 for open plan office spaces.	<input type="checkbox"/> Complies <input type="checkbox"/> Does Not <input type="checkbox"/> Not Observable <input type="checkbox"/> Not Applicable	
C405.2.1 [EL19] ¹	Occupancy sensors control function in warehouses: In warehouses, the lighting in aislesways and open areas is controlled with occupant sensors that automatically reduce lighting power by 30% or more within 20 minutes of when the areas are unoccupied. The occupant sensors control lighting in each aisleway independently and do not control lighting beyond the aisleway being controlled by the sensor. Lights not turned off by occupant sensors is done so by time-switch.	<input type="checkbox"/> Complies <input type="checkbox"/> Does Not <input type="checkbox"/> Not Observable <input type="checkbox"/> Not Applicable	
C405.2.1 [EL20] ¹	Occupant sensor control function in open plan office areas: Occupant sensor controls in open office spaces >= 300 sq ft, have controls 1) configured so that general lighting can be controlled separately in control zones with floor areas <= 600 sq ft, within the space, 2) general lighting in each zone permitted to turn on upon occupancy in control zone, 3) automatically turn off general lighting in all control zones within 20 minutes after all occupants have left the space, 4) are configured so that general lighting power in each control zone is reduced by >= 80% of the full zone general lighting power within 20 minutes of all occupants leaving that control zone.	<input type="checkbox"/> Complies <input type="checkbox"/> Does Not <input type="checkbox"/> Not Observable <input type="checkbox"/> Not Applicable	
C405.2.2 [EL21] ¹	Each area not served by occupancy sensors (per C405.2.1.1) have time-switch controls and functions detailed in sections C405.2.2.1.	<input type="checkbox"/> Complies <input type="checkbox"/> Does Not <input type="checkbox"/> Not Observable <input type="checkbox"/> Not Applicable	

Additional Comments/Assumptions:

1 | High Impact (Tier 1) | 2 | Medium Impact (Tier 2) | 3 | Low Impact (Tier 3)

Project Title: Einstein Bros. Bagels - Lees Summit, MO Report date: 12/12/25
 Data filename: Page 6 of 8

Section # & Req. ID	Rough-In Electrical Inspection	Complies?	Comments/Assumptions
C405.2.4 [EL23] ¹	Daylight zones provided with individual controls that control the lights independent of general area lighting. See code section C405.2.3 Daylight-responsive controls for applicable spaces, C405.2.3.1 Daylight responsive control function and section C405.2.3.2 Sidelit zone.	<input type="checkbox"/> Complies <input type="checkbox"/> Does Not <input type="checkbox"/> Not Observable <input type="checkbox"/> Not Applicable	
C405.2.5 [EL27] ¹	Additional interior lighting power allowed for special functions per the approved lighting plans and is automatically controlled and separated from general lighting.	<input type="checkbox"/> Complies <input type="checkbox"/> Does Not <input type="checkbox"/> Not Observable <input type="checkbox"/> Not Applicable	
C405.7 [EL26] ¹	Low-voltage dry-type distribution electric transformers meet the minimum efficiency requirements of Table C405.6.	<input type="checkbox"/> Complies <input type="checkbox"/> Does Not <input type="checkbox"/> Not Observable <input type="checkbox"/> Not Applicable	
C405.8 [EL27] ¹	Electric motors meet the minimum efficiency requirements of Tables C405.7(1) through C405.7(4). Efficiency verified through certification under an approved certification program or the equipment efficiency ratings shall be provided by motor manufacturer (where certification programs do not exist).	<input type="checkbox"/> Complies <input type="checkbox"/> Does Not <input type="checkbox"/> Not Observable <input type="checkbox"/> Not Applicable	
C405.9.1, C405.9.2 [EL28] ¹	Escalators and moving walks comply with ASME A17.1, ICSA B44 and have automatic controls configured to reduce speed to the minimum permitted speed in accordance with ASME A17.1, ICSA B44 or applicable local code when not conveying passengers.	<input type="checkbox"/> Complies <input type="checkbox"/> Does Not <input type="checkbox"/> Not Observable <input type="checkbox"/> Not Applicable	
C405.10 [EL29] ¹	Total voltage drop across the combination of feeders and branch circuits <= 5%.	<input type="checkbox"/> Complies <input type="checkbox"/> Does Not <input type="checkbox"/> Not Observable <input type="checkbox"/> Not Applicable	
C405.1.1 [EL30] ¹	At least 90% of dwelling unit permanently installed lighting shall have lamp efficacy >= 65 lm/W or luminaires with efficacy >= 45 lm/W or comply with C405.2.4 or C405.3.	<input type="checkbox"/> Complies <input type="checkbox"/> Does Not <input type="checkbox"/> Not Observable <input type="checkbox"/> Not Applicable	
C405.1.1 [EL31] ¹	50% of 15/20 amp receptacles installed in enclosed offices, conference rooms, copy rooms, break rooms, classrooms and workstations and > 25% of branch circuit feeders for modular furniture will have automatic receptacle control in accordance with C405.1.1.1.	<input type="checkbox"/> Complies <input type="checkbox"/> Does Not <input type="checkbox"/> Not Observable <input type="checkbox"/> Not Applicable	

Additional Comments/Assumptions:

1 | High Impact (Tier 1) | 2 | Medium Impact (Tier 2) | 3 | Low Impact (Tier 3)


Project Title: Einstein Bros. Bagels - Lees Summit, MO Report date: 12/12/25
 Data filename: Page 7 of 8

Section # & Req. ID	Final Inspection	Complies?	Comments/Assumptions
C303.3, C408.2.5.2 [F117] ¹	Furnished O&M instructions for systems and equipment to the building owner or designated representative.	<input type="checkbox"/> Complies <input type="checkbox"/> Does Not <input type="checkbox"/> Not Observable <input type="checkbox"/> Not Applicable	
C404.3 [F111] ¹	Heat traps installed on supply and discharge piping of non-circulating systems.	<input type="checkbox"/> Complies <input type="checkbox"/> Does Not <input type="checkbox"/> Not Observable <input type="checkbox"/> Not Applicable	
C404.4 [F125] ¹	All piping insulated in accordance with section details and Table C403.12.3.	<input type="checkbox"/> Complies <input type="checkbox"/> Does Not <input type="checkbox"/> Not Observable <input type="checkbox"/> Not Applicable	
C404.6.1 [F112] ¹	Controls are installed that limit the operation of a recirculation pump installed to maintain temperature of a storage tank. System return pipe is a dedicated return pipe or a cold water supply pipe.	<input type="checkbox"/> Complies <input type="checkbox"/> Does Not <input type="checkbox"/> Not Observable <input type="checkbox"/> Not Applicable	
C408.1.1 [F157] ¹	Building operations and maintenance documents will be provided to the owner. Documents will cover manufacturer's information, specifications, programming procedures and means of illustrating to owner how building, equipment and systems are intended to be installed, maintained, and operated.	<input type="checkbox"/> Complies <input type="checkbox"/> Does Not <input type="checkbox"/> Not Observable <input type="checkbox"/> Not Applicable	
C408.2.5 [F116] ¹	Furnished as-built drawings for electric power systems within 90 days of system acceptance.	<input type="checkbox"/> Complies <input type="checkbox"/> Does Not <input type="checkbox"/> Not Observable <input type="checkbox"/> Not Applicable	
C408.3 [F133] ¹	Lighting systems have been tested to ensure proper calibration, adjustment, programming, and operation.	<input type="checkbox"/> Complies <input type="checkbox"/> Does Not <input type="checkbox"/> Not Observable <input type="checkbox"/> Not Applicable	

Additional Comments/Assumptions:

1 | High Impact (Tier 1) | 2 | Medium Impact (Tier 2) | 3 | Low Impact (Tier 3)

Project Title: Einstein Bros. Bagels - Lees Summit, MO Report date: 12/12/25
 Data filename: Page 8 of 8

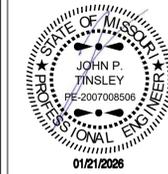

STEVEN BRUCE WAKEMAN, ARCHITECT
 100 HOWE AVENUE, SUITE 270N
 SACRAMENTO, CA 95825
 (916) 231-0881 • FAX (916) 231-0887
 WWW.CSHQA.COM

EINSTEIN BROS BAGELS
 418 NW CHIPMAN RD, TENANT A
 LEE'S SUMMIT, MO 64086
 100 HOWE AVENUE, SUITE 270N
 SACRAMENTO, CA 95825
 (916) 231-0881
 WWW.CSHQA.COM





John Tinsley, P.E.
 327 Inverness Drive South
 Suite 316
 Englewood, CO 80112
 Phone: 720.273.6013

PROJECT 25154.000 25-119	DATE 12-11-2025
DRAWN GWM	CHECKED JPT


REVISED
 Δ Agency Comments 01.20.26

SHEET TITLE
**MECHANICAL
 DETAILS**


SHEET
M0.1
 ORIGINAL SHEET SIZE
 24" x 36"

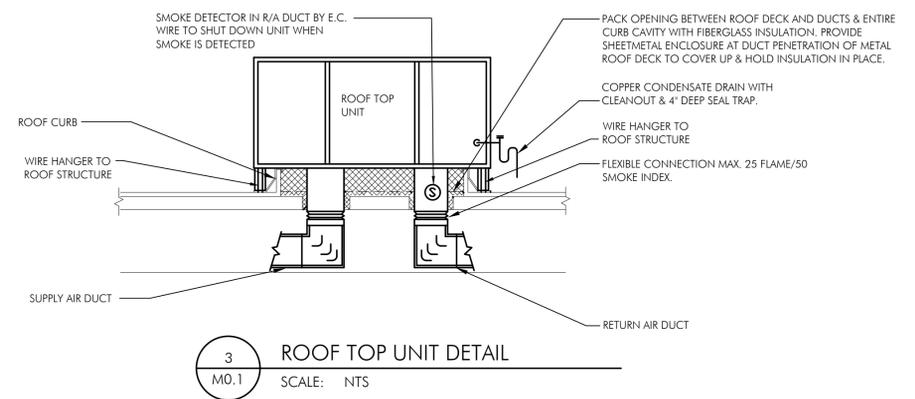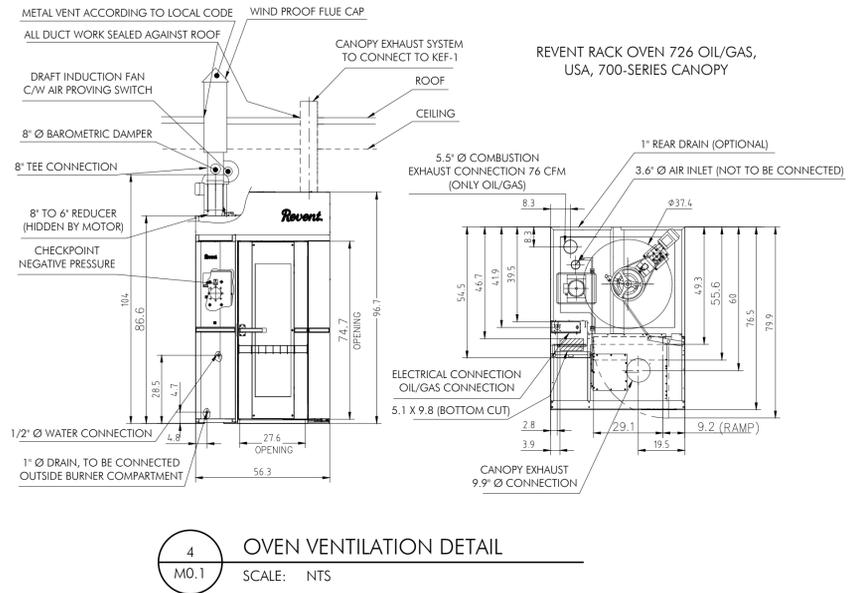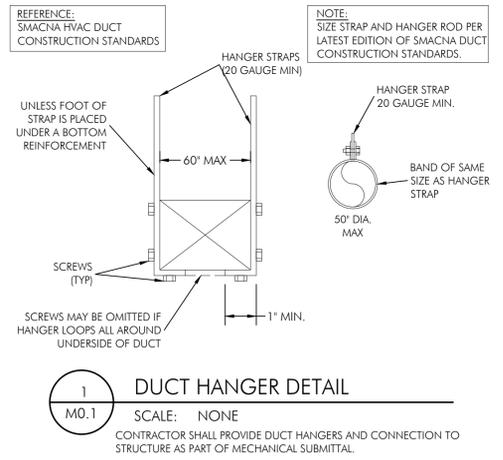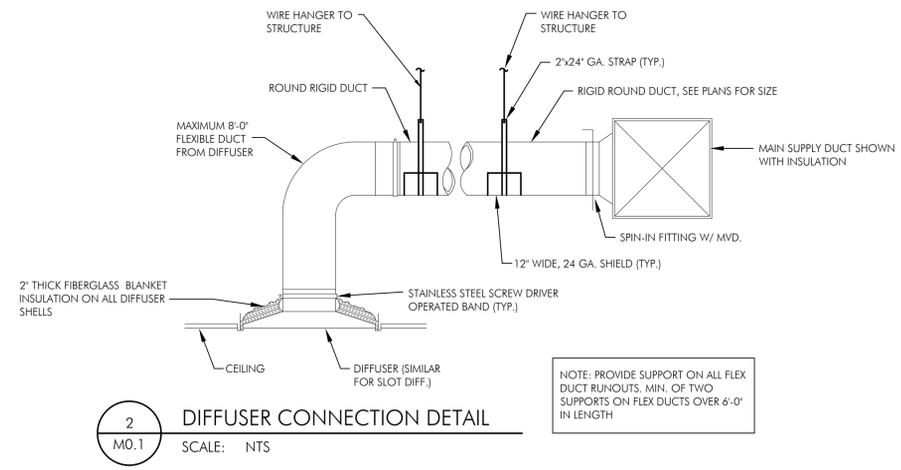

PRELIMINARY PLANS
 NOT FOR CONSTRUCTION

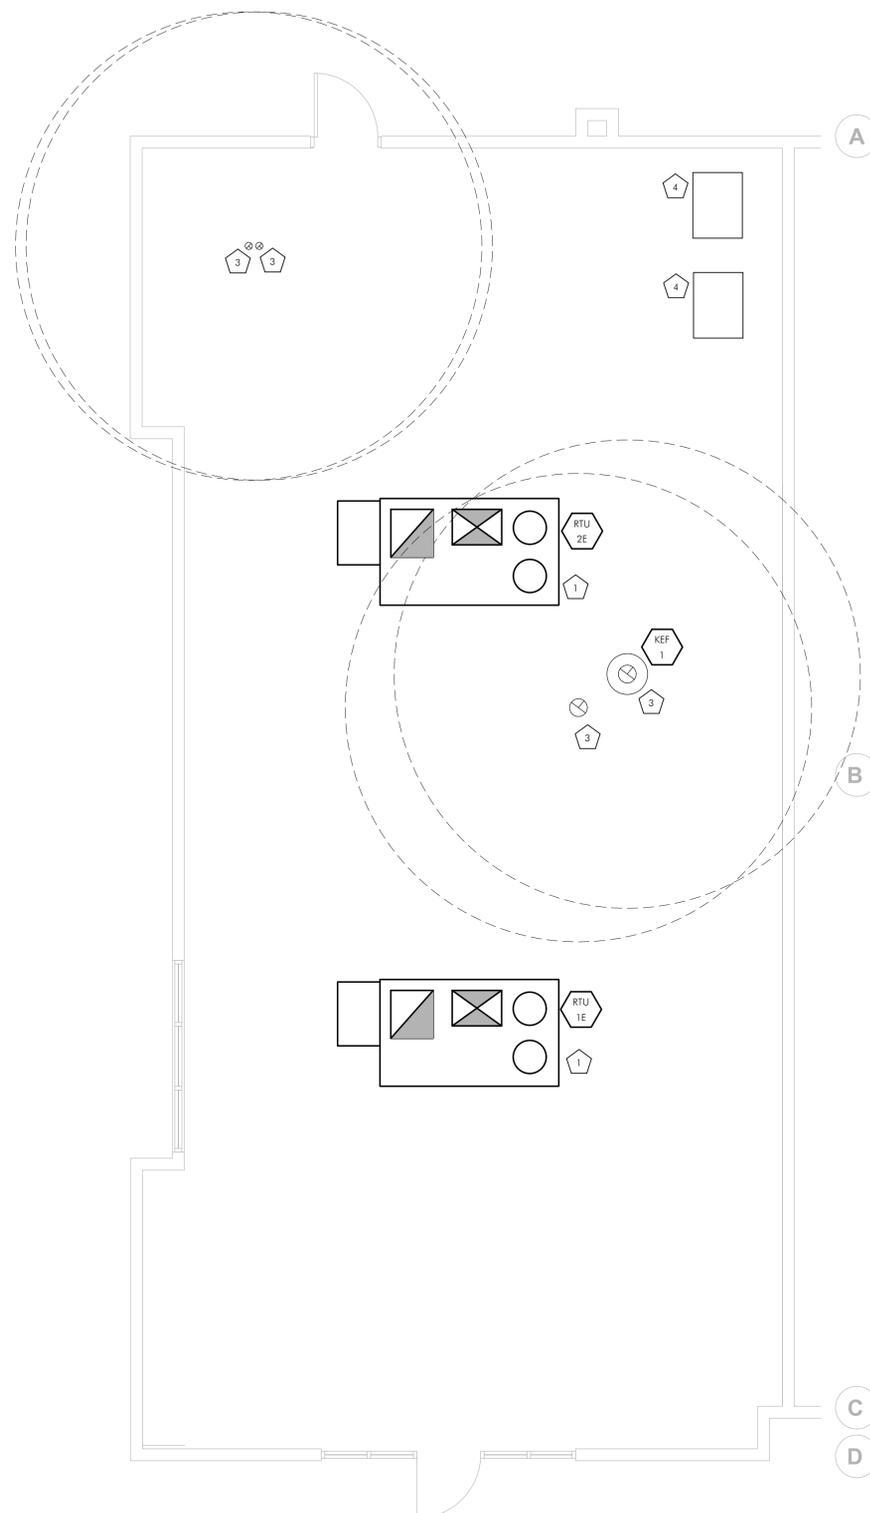

2 MECHANICAL ROOF PLAN
M1.0 SCALE: 1/4" = 1'-0"

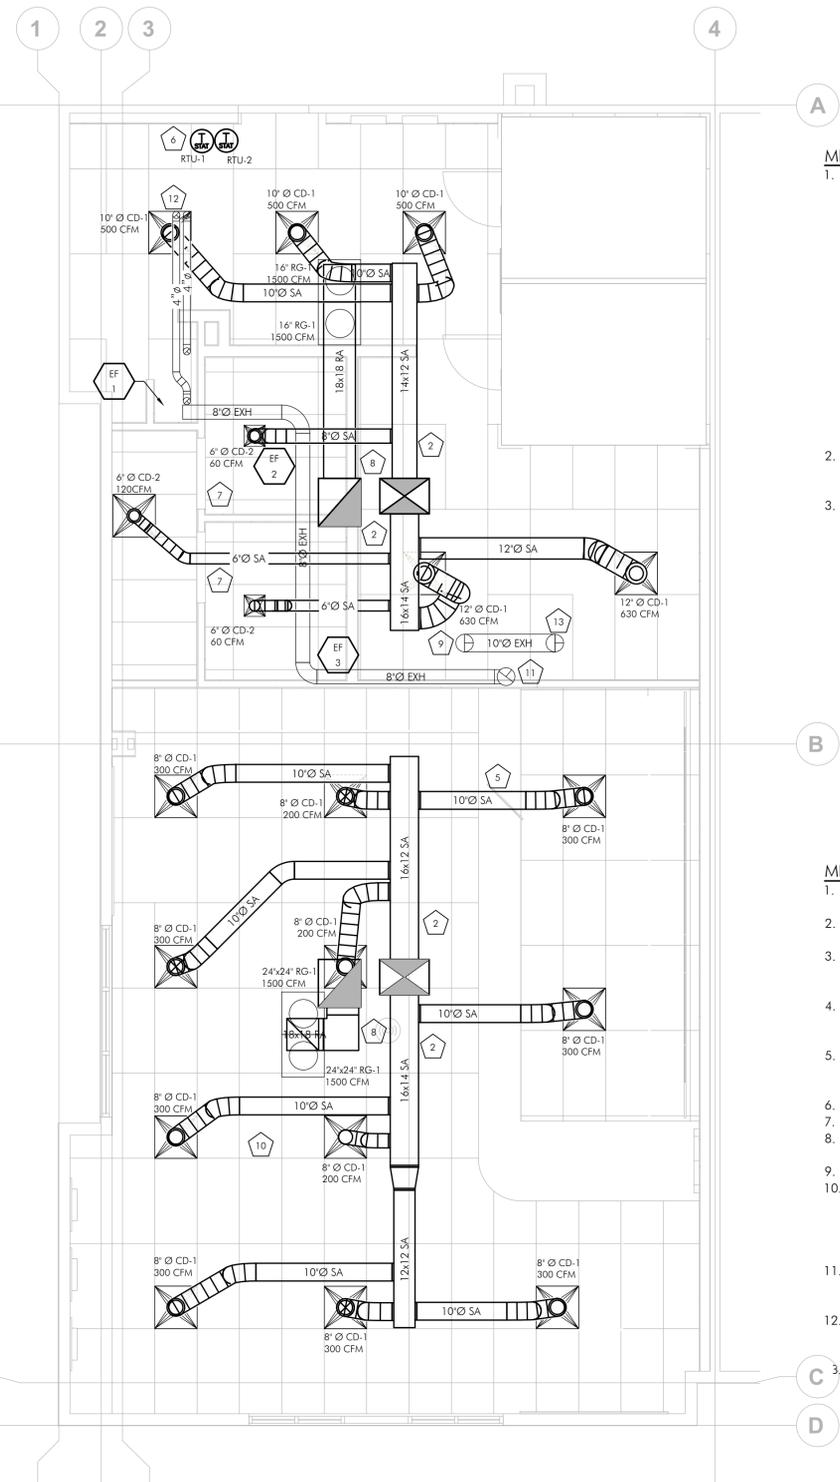

1 MECHANICAL PLAN
M1.0 SCALE: 1/4" = 1'-0"

NOTE
GENERAL CONTRACTOR TO COORDINATE MECHANICAL RUNS WITH EXISTING STRUCTURAL. CONTACT ARCHITECT WITH CONFLICTS.

- MECHANICAL GENERAL NOTES**
- THE EXHAUST OUTLETS SHALL BE LOCATED NOT LESS THAN 10 FEET (3048 MM) HORIZONTALLY FROM PARTS OF THE SAME OR CONTIGUOUS BUILDINGS, ADJACENT BUILDINGS AND ADJACENT PROPERTY LINES AND SHALL BE LOCATED NOT LESS THAN 10 FEET (3048 MM) ABOVE THE ADJOINING GRADE LEVEL. EXHAUST OUTLETS SHALL BE LOCATED NOT LESS THAN 10 FEET (3048 MM) HORIZONTALLY FROM OR NOT LESS THAN 3 FEET (914 MM) ABOVE AIR INTAKE OPENINGS INTO ANY BUILDING. THE EXCEPTION IS: EXHAUST OUTLETS SHALL TERMINATE NOT LESS THAN 5 FEET (1524 MM) HORIZONTALLY FROM PARTS OF THE SAME OR CONTIGUOUS BUILDING, AN ADJACENT BUILDING, ADJACENT PROPERTY LINE AND AIR INTAKE OPENINGS INTO A BUILDING WHERE AIR FROM THE EXHAUST OUTLET DISCHARGES AWAY FROM SUCH LOCATIONS. AND EXHAUST OUTLETS SHALL BE PERMITTED TO TERMINATE THROUGH EXTERIOR WALLS WHERE THE SMOKE, GREASE, GASES, VAPORS AND ODORS IN THE DISCHARGE FROM SUCH TERMINATIONS DO NOT CREATE A PUBLIC NUISANCE OR A FIRE HAZARD. SUCH TERMINATIONS SHALL NOT BE LOCATED WHERE PROTECTED OPENINGS ARE REQUIRED BY THE INTERNATIONAL BUILDING CODE. OTHER EXTERIOR OPENINGS SHALL NOT BE LOCATED WITHIN 3 FEET (914 MM) OF SUCH TERMINATIONS.
 - THIS DESIGN IS DIAGMATICAL. REFER TO MANUFACTURER'S RECOMMENDATIONS AND INSTALLATION MANUALS FOR SPECIFIC LOCATIONS AND INSTALLATION DETAILS. REFER TO ARCHITECTURAL DRAWINGS FOR ANY DIMENSIONS.
 - ALL REUSED MATERIALS OR EQUIPMENT SHALL BE IN GOOD CONDITION AND THE SYSTEM SHALL BE IN COMPLIANCE WITH ALL APPLICABLE CODES AND IN GOOD WORKING ORDER AT THE COMPLETION OF THE PROJECT.

NEW BACKGROUNDS

- MECHANICAL SHEET NOTES**
- EXISTING 7.5-TON RTU ON ROOF. FIELD VERIFY FINAL LOCATIONS AND EXISTING CONDITIONS PRIOR TO ANY WORK.
 - CONNECT NEW DUCTWORK TO EXISTING TO REMAIN 7.5-TON RTU. FIELD VERIFY EXISTING CONDITIONS, AND FINAL LOCATIONS PRIOR TO WORK.
 - EXHAUST TERMINATION(S) SHALL BE PLACED A MINIMUM DISTANCE OF 10'-0" HORIZONTALLY, OR 3'-0" VERTICALLY ABOVE, FROM ANY FRESH AIR INTAKE. FIELD VERIFY FINAL LOCATION(S) PRIOR TO ANY WORK.
 - REMOTE CONDENSER FOR WALK-IN COOLER/FREEZER BY OTHERS. FIELD VERIFY FINAL LOCATION PRIOR TO ANY WORK. COORDINATE LOCATION WITH STRUCTURAL PRIOR TO ANY WORK.
 - PROVIDE SA RUN-OUT TO SUPPLY DIFFUSER. SEE DETAIL 2/M0.1. DIAMETER OF DUCT SHALL MATCH THAT OF THE DIFFUSER'S NECK. PROVIDE A MVD AT ALL TAKE-OFFS IN AN ACCESSIBLE LOCATION. TYPICAL ALL SUPPLY RUN-OUTS.
 - PLACE THERMOSTAT ON WALL.
 - UNDERCUT DOOR 3/4".
 - PROVIDE REMOTE TEMPERATURE SENSOR TO BE PLACED INSIDE THE RETURN DUCT, CONNECTED TO OFFICE THERMOSTAT.
 - REFER TO DETAIL 4/M0.1 FOR OVEN VENTILATION & CONNECTION INFORMATION.
 - PROVIDE AND INSTALL HONEYWELL VisionPRO REMOTE SENSOR (C7189U1005) IN LOBBY AREA. MAINTAIN SUFFICIENT DISTANCE FROM EXTERIOR SURFACES TO NOT THROW OFF READING. FIELD VERIFY EXISTING CONDITIONS, FINAL LOCATIONS, AND MOUNTING HEIGHTS WITH TENANT PRIOR TO WORK. INSTALL IN ACCORDANCE WITH MANUFACTURER'S RECOMMENDATIONS, ALL APPLICABLE CODES, AND THE AHJ.
 - NEW EXHAUST FANS TO NEW 8" EXHAUST DUCT AND UP THROUGH ROOF. PROVIDE NEW GOOSENECK TERMINATION. FIELD VERIFY FINAL LOCATION PRIOR TO ANY WORK.
 - PROVIDE WATER HEATER MANUFACTURER CONCENTRIC VENT KIT UP AND THROUGH ROOF. FIELD COORDINATE ROUTING AND LOCATION PRIOR TO ANY WORK. INSTALL PER MANUFACTURER'S INSTRUCTIONS. CONTRACTOR SHALL OFFSET OVEN EXHAUST PRIOR TO BEING ROUTED UP THROUGH ROOF TO MAINTAIN CLEARANCE TO MECHANICAL AIR INTAKES.

PRELIMINARY PLANS
NOT FOR CONSTRUCTION



STEVEN BRUCE WAREMAN, ARCHITECT
100 HOWE AVENUE, SUITE 270N
SACRAMENTO, CA 95825
(916) 231-0881 • FAX (916) 231-0887

418 NW CHIPMAN RD, TENANT A
LEE'S SUMMIT, MO 64086

EINSTEIN BROS BAGELS
CSHQA

John Tinsley, P.E.
327 Inverness Drive South
Suite 316
Englewood, CO 80112
Phone: 720.273.6013

PROJECT 25154.000 25-119	DATE 12-11-2025
DRAWN GWM	CHECKED JPT

REVISED
Agency Comments 01.20.26

SHEET TITLE
MECHANICAL PLANS

SHEET
M1.0
ORIGINAL SHEET SIZE
24" x 36"