

ORDERED BY: MCFARLAND CUSTOM BUILDERS

PROPERTY ADDRESS: 2606 SW RIVER TRAIL ROAD

DESCRIPTION: Lot 687, EAGLE CREEK, FIFTEENTH PLAT, a subdivision in the City of Lee's Summit, Jackson County, Missouri.


LAND SURVEY COMPANY

Quality since 1959
P.O. BOX 528, GRANDVIEW, MISSOURI 64030
PHONE: (816) 966-0839 FAX: (816) 763-1761

FINAL GRADING CERTIFICATION

Master Drainage Plan Information

MBOE = 935.65 North/High side Property line
MBOE = 933.63 South/Low side Property line
Lot Designation = Walkout

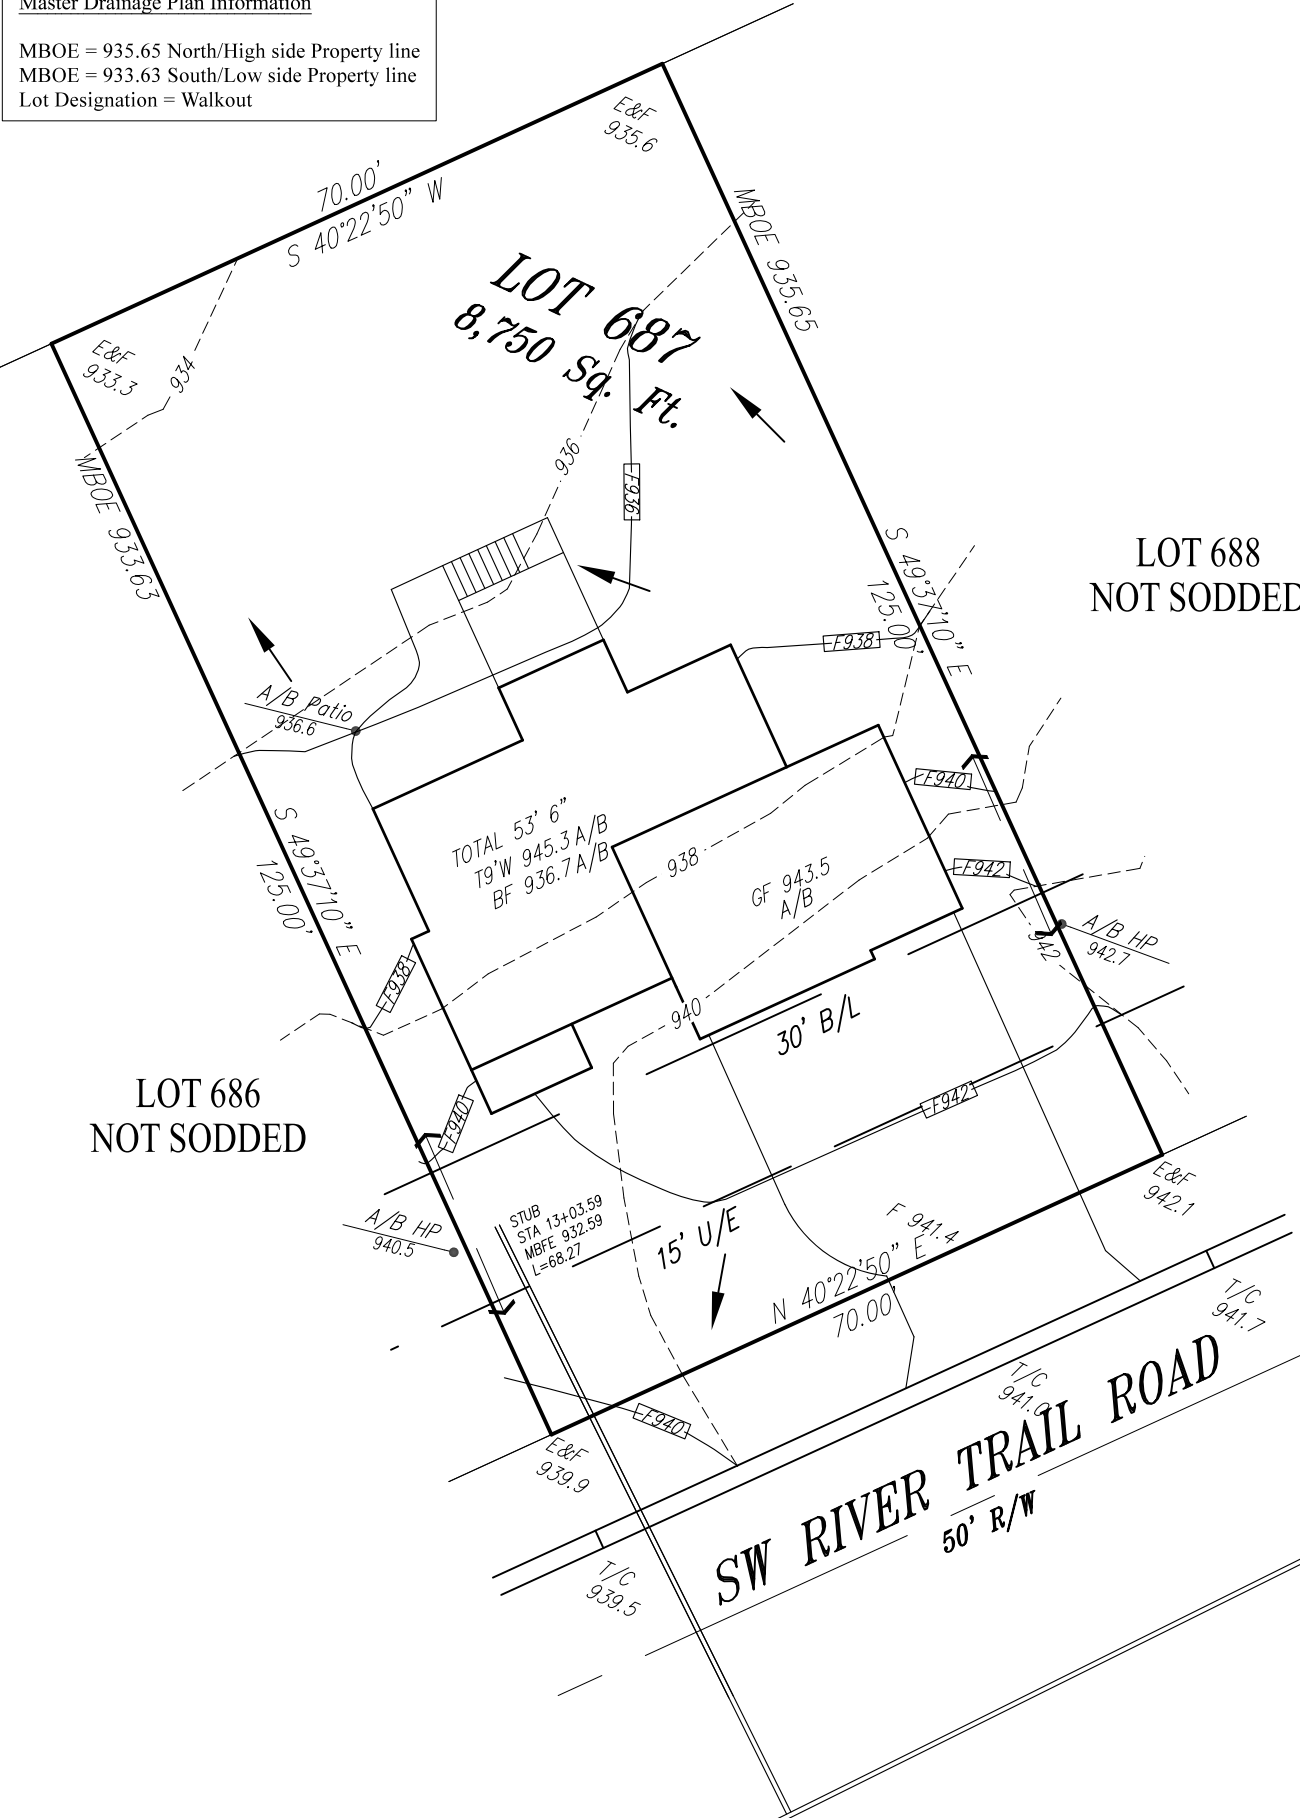

MH 1-1
STA 11+59.35
TMH 936.92
FL IN 924.62
FL OUT 924.27

MH 1-2
STA 15+93.05
TMH 949.03
FL IN 937.33
FL IN DROP 933.53
FL OUT 933.33



SCALE: 1"= 20'
DATE: 6/22/18
GO AHEAD: 6/26/18
FINAL: 7/13/18
FG: 12/9/19



J. BERNARD BALDUS, MPLS # 2445