

Store Banners

4'-0" x 10' Digitally Printed Vinyl Banners (40 sq ft).
Mounted w/ fasteners, ropes, sandbags

Notes:


S/F digitally vinyl banner. Attached from the roof with ropes weighted with sandbags. Secondary to be attached to logo banner to be fastened with slip rings and attached to the columns with ropes.

Size: 4'-0" x 10'-0" (48" x 120")
Material: EcoMark
Process: Digital Print
Colors: Background: CMYK= 2/100/60/11 (PMS 193)
Dots: CMYK= 14/93/67/3
Copy: White
Finish: Sewn hem, Grommets

Install dates:


"Coming Soon" 01/04 - 02/21

"Now Open" 02/22 - 03/22

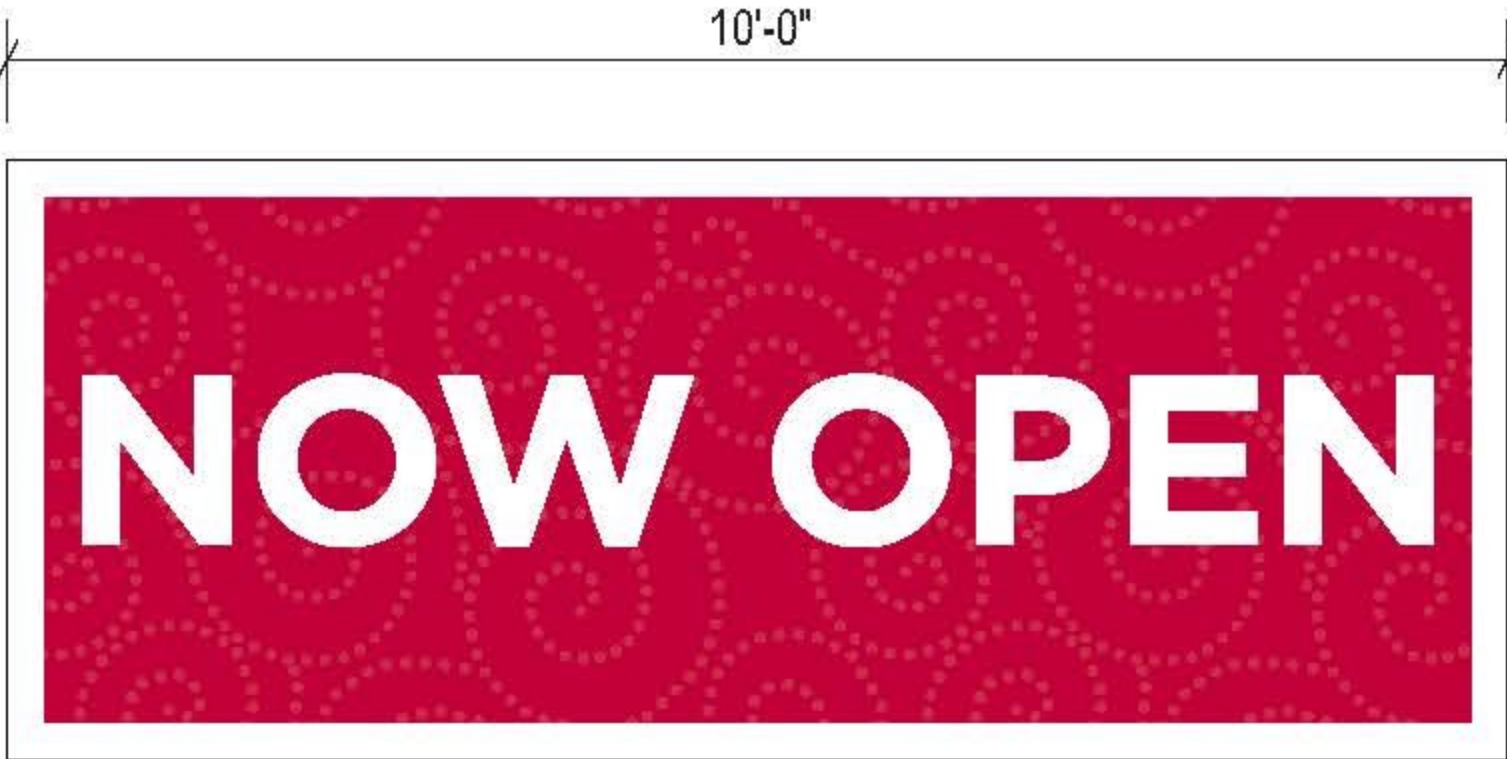

Banner Layout Details

Scale: 3/16" = 1'-0"

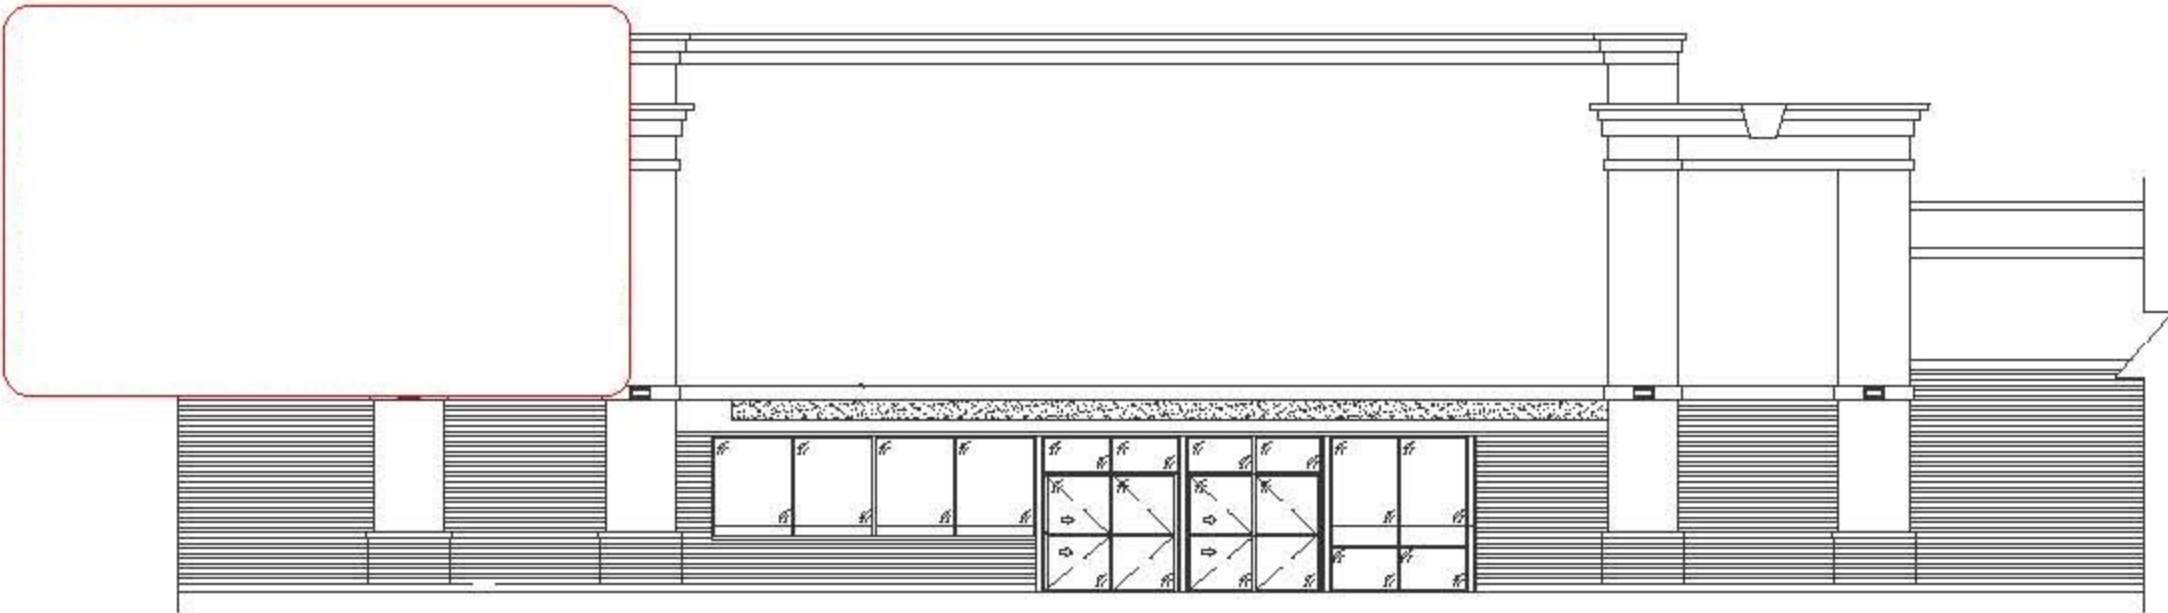

PHASE 2)
Banner fastened to sign mounting hardware attached to columns with ropes



PHASE 3)
Banner fastened to sign mounting hardware attached to columns with ropes



PHASE 4)
Banner fastened to sign mounting hardware attached to columns with ropes



NO PENETRATIONS TO EXTERIOR OF BUILDING



This rendering is the property of Apex Sign Group. It is for the exclusive use of Apex Sign Group and the party for which it was intended, the requestor. It is an unpublished original drawing not to be distributed, reproduced, or exhibited without the explicit consent of Apex Sign Group. Please contact your account manager for questions regarding this statement.
apexsigngroup.com

Homegoods #29533
NEC Chipman Rd. & Ward Rd.
Lee's Summit, MO 64086

Project ID#: 118529
Project Mgr: Andrew Molina
Designer: Emily Hardy
Created on: 06/03/2019

REVISION	R1	10/10/19	EH	Added rear elevation
	R2	12/12/19	EH	Updated pylon to most recent build
	R3	03/19/19	EH	Removed PAB and "Sunday" banner
	R4	09/16/20	MD	Added panel dimensions to E & F
	R5	11/09/20	MD	Reduced banner size to 40 sq ft