

verizon

KCYC LEE SUMMIT DOUGLAS - A

LEES SUMMIT - STREET LIGHT
ID TAG: 5G09 2-2
NE DOUGLAS RD
LEES SUMMIT, MO 64086

PROJECT ID# 16054113
VERIZON PSLC# 602128

ISSUE STATUS			
REV	DATE	DESCRIPTION	BY
A	04/27/2020	90% CD - FOR REVIEW	NM
B	06/29/2020	90% CD - REVISED	NM
C	07/22/2020	90% CD - REVISED	NM
D	08/18/2020	100% CD	NM
E	09/17/2020	100% CD - REVISED	TRS
F	09/30/2020	100% CD - REVISED	TRS

AJM

Consulting

1931 Newport Blvd. Suite C
Costa Mesa, CA 92627-2250
Phone: 949-973-2380

KGPCo

3305 HWY 60 W, FARIBAULT, MN. 55021
PHONE: 913.219.1065

PROPRIETARY INFORMATION

THE INFORMATION CONTAINED IN THIS SET OF DRAWINGS IS PROPRIETARY & CONFIDENTIAL TO VERIZON WIRELESS. ANY USE OR DISCLOSURE OTHER THAN AS IT RELATES TO VERIZON WIRELESS IS STRICTLY PROHIBITED.

verizon

10740 NALL AVENUE
OVERLAND PARK, KS. 66211
PHONE: 800-264-6620

SMALL CELL PROJECT

PRELIMINARY

STATE OF MISSOURI

STEPHEN D. HEATH
NUMBER E-27797

REGISTERED PROFESSIONAL ENGINEER

DATE: 04-27-2020

KCYC LEE SUMMIT DOUGLAS - A

LEES SUMMIT - STREET LIGHT
NE DOUGLAS RD
LEES SUMMIT, MO 64086

SHEET TITLE:

TITLE SHEET

T-1

PROJECT SUMMARY		VICINITY MAP		PROJECT TEAM		SHEET	DESCRIPTION
<div>APPLICANT/LESSEE</div> <div><div><div>verizon</div><div>10740 NALL AVENUE OVERLAND PARK, KS 66211</div></div></div> <div>APPLICANT'S REPRESENTATIVE:</div> <div><div>NAME: KPGco ADDRESS: 3305 HWY 60 W, FARIBAULT MN 55021 CONTACT: NIKKI GAST PHONE: 816.266.2378 EMAIL: nikki.gast@kgpc.com</div><div>UTILITY COMPANY: EVERGY 4400 E FRONT ST KANSAS CITY, MO 64120 PHONE: 816-732-4160</div></div> <div>CONSTRUCTION INFORMATION:</div> <div><div>AREA OF CONSTRUCTION: N/A JURISDICTION: LEES SUMMIT COUNTY: JACKSON COUNTY ZONING: PUBLIC R.O.W. OCCUPANCY: N/A TYPE OF CONSTRUCTION: N/A</div></div> <div>ACCESSIBILITY REQUIREMENTS:</div> <div>FACILITY IS UNMANNED AND NOT FOR HUMAN HABITATION. HANDICAPPED ACCESS REQUIREMENTS ARE NOT REQUIRED.</div>				<div>APPLICANT AGENT:</div> <div><div>NAME: KPGco ADDRESS: 3305 HWY 60 W, FARIBAULT MN 55021 CONTACT: NIKKI GAST PHONE: 816.266.2378 EMAIL: nikki.gast@kgpc.com</div><div>ENGINEER:</div><div><div>NAME: AJM CONSULTING ADDRESS: 1931 NEWPORT BLVD SUITE "C", COSTA MESA CA, 92627 ENGINEER: STEPHEN HEATH CONTACT: NOEL MAXEY PHONE: (949) 973-2380 EMAIL: noel@ajm-consult.com</div></div><div>POLE OWNER:</div><div>NAME: LEE'S SUMMIT, MISSOURI</div></div>		<div>AJM MANAGER:</div> <div><div>NAME: NOEL MAXEY PHONE: (949) 973-2380</div><div>PROPERTY OWNER:</div><div>LEE'S SUMMIT, MISSOURI PUBLIC R.O.W. CONTACT: MICHAEL PARK PHONE: 816-969-1820</div><div>STRUCTURAL ENGINEER:</div><div><div>PROVIDED BY: VALMONT ADDRESS: 12661 CORRAL PL, SANTA FE SPRINGS, CA 90670</div></div></div>	
UNDERGROUND LOCATES				CONFIDENTIAL AND PROPRIETARY		T-1	TITLE SHEET
<div><div><div>811</div><div>Know what's below. Call before you dig.</div></div><div>TO OBTAIN LOCATION OF PARTICIPANTS UNDERGROUND FACILITIES BEFORE YOU DIG IN MISSOURI, CALL MISSOURI ONE CALL SYSTEM TOLL FREE: 1-800-344-7483 OR www.mo1call.org MISSOURI STATUTE REQUIRES MIN OF 2 WORKING DAYS NOTICE BEFORE YOU EXCAVATE</div></div>				NOT FOR DISCLOSURE OUTSIDE VERIZON WIRELESS INC WITHOUT WRITTEN PERMISSION.		GN-1	GENERAL NOTES
				GENERAL CONTRACTOR NOTES		GN-2	GENERAL NOTES
APPROVALS		DRIVING DIRECTIONS		CODE COMPLIANCE		A-1	SITE SURVEY
<div>VERIZON PM</div> <div>DATE</div> <div>CITY</div> <div>DATE</div> <div>APPLICANT</div> <div>DATE</div> <div>PROPERTY OWNER</div> <div>DATE</div>		<div>FROM: KANSAS CITY INTERNATIONAL AIRPORT</div> <div>1. HEAD SOUTHWEST ON COOKINGHAM DR TOWARD INTERNATIONAL CIR 2. CONTINUE STRAIGHT ONTO INTERNATIONAL CIR 3. KEEP RIGHT TO CONTINUE ON COOKINGHAM DR 4. CONTINUE ONTO NW 120TH ST 5. USE THE RIGHT 2 LANES TO MERGE ONTO I-29 S/US-71 S VIA THE RAMP TO KANSAS CITY 6. MERGE ONTO I-29 S/US-71 S 7. KEEP LEFT TO CONTINUE ON US-71, FOLLOW SIGNS FOR INTERSTATE 70 E/U.S. 40 E/SAINT LOUIS 8. CONTINUE ONTO I-70 E/US-71 S 9. KEEP LEFT AT THE FORK TO CONTINUE ON I-70 E/US-40 E, FOLLOW SIGNS FOR ST LOUIS 10. TAKE EXIT 15A TO MERGE ONTO I-470 S/MO-291 S TOWARD LEE'S SUMMIT 11. TAKE EXIT 9 FOR DOUGLAS ST 12. USE ANY LANE TO TURN LEFT ONTO NE DOUGLAS ST 13. POLE # 5G09 2-2 WILL BE ON THE LEFT.</div>		<div>ALL WORK AND MATERIALS SHALL BE PERFORMED AND INSTALLED IN ACCORDANCE WITH THE CURRENT EDITIONS OF THE CODES AS ADOPTED BY THE LOCAL JURISDICTION:</div> <div>- INTERNATIONAL BUILDING CODE (2018) - INTERNATIONAL MECHANICAL CODE (2018) - NATIONAL ELECTRIC CODE (2017) - INTERNATIONAL FIRE CODE (2018) - NATIONAL ELECTRIC SAFETY CODE (NESC) - NATIONAL FIRE PROTECTION AGENCY (NFPA) 70 - AMERICAN ASSOCIATION OF STATE HIGHWAY AND TRANSPORTATION OFFICIALS (AASHTO), STANDARD SPECIFICATIONS FOR STRUCTURAL SUPPORTS FOR HIGHWAY SIGNS, LUMINAIRES AND TRAFFIC SIGNALS, 6TH EDITION. - AMERICAN PUBLIC WORKS ASSOCIATION (APWA) AND ANY SUPPLEMENTAL CHANGES. - AMERICAN WITH DISABILITIES ACT (ADA) OF 1990. - AMERICAN NATIONAL STANDARDS INSTITUTE (ANSI), A117.1 ACCESSIBLE AND USABLE BUILDINGS AND FACILITIES STANDARD. - EVERGY, ELECTRICAL SERVICE STANDARD (LATEST EDITION) - OCCUPATIONAL SAFETY AND HEALTH ACT (OSHA) OF 1970 - NATIONAL FIRE PROTECTION AGENCY (NFPA) 70E, STANDARD FOR ELECTRICAL SAFETY IN THE WORKPLACE (LATEST EDITION) - SECTION 9.5 - INTERSECTION SIGHT DISTANCE, IN THE AASHTO GREEN BOOK, 6TH EDITION.</div>		A-2	UTILITY COORDINATION PLAN
						A-3	EXISTING SITE PLAN
						A-4	NEW SITE PLAN
						A-5	ELEVATION PLANS
						A-6	DETAILS
						A-7	DETAILS
						A-8	DETAILS
						E-1	ELECTRICAL DETAILS
						E-2	CITY ELECTRICAL DETAILS
						E-3	CITY ELECTRICAL DETAILS
						E-4	SINGLE LINE DIAGRAM & GROUNDING
						RF-1	RFDS
						S-1	STRUCTURAL ANALYSIS & DETAILS
						TCP-1	TRAFFIC CONTROL PLAN
						TCP-2	TRAFFIC CONTROL PLAN
						PCP-1	PEDESTRIAN CONTROL PLAN

GENERAL NOTES

- A.

THE CONTRACTOR SHALL BE RESPONSIBLE FOR SURVEY MONUMENT AND/OR VERTICAL CONTROL BENCHMARKS WHICH ARE DISTURBED OR DESTROYED BY CONSTRUCTION. A LAND SURVEYOR MUST FIELD LOCATE, REFERENCE, AND/OR PRESERVE ALL HISTORICAL OR CONTROLLING MONUMENTS BY A LAND SURVEYOR. A CORNER RECORD OR RECORD OF SURVEY, AS APPROPRIATE, SHALL BE FILED AS REQUIRED BY THE PROFESSIONAL LAND SURVEYORS ACT.
- B.

IMPORTANT NOTICE: CALL UNDERGROUND SERVICE ALERT, TOLL FREE 1-800-344-7233, THREE DAYS BEFORE YOU DIG. THE CONTRACTOR SHALL OBTAIN LOCATES FOR STREET LIGHTING, TRAFFIC SIGNAL AND FIBER OPTIC CONDUITS/CABLES.
- C.

CONTRACTOR SHALL BE RESPONSIBLE FOR THE POT HOLE AND LOCATING OF ALL EXISTING UTILITIES THAT CROSS THE PROPOSED TRENCH LINE AND MUST MAINTAIN A 1' MIN VERTICAL CLEARANCE.
- D.

IF ANY EXISTING HARDSCAPE OR LANDSCAPE INDICATED ON THE APPROVED PLANS IS DAMAGED OR REMOVED DURING DEMO OR CONSTRUCTION, IT SHALL BE REPAIRED AND/OR REPLACED IN KIND PER THE APPROVED PLANS.
- E.

CONTRACTOR SHALL REPLACE OR REPAIR ALL CITY INFRASTRUCTURE DAMAGED DURING CONSTRUCTION.
- F.

THIS PROJECT WILL BE INSPECTED BY ENGINEERING AND FIELD ENGINEERING DIVISION.
- G.

MANHOLES OR COVERS SHALL BE LABELED VERIZON, EXCEPT FOR MANHOLES OR COVERS PLACED ON BEHALF OF THE MUNICIPALITY FOR THEIR EQUIPMENT.
- H.

CONTRACTOR SHALL IMPLEMENT AN EROSION CONTROL PROGRAM DURING THE PROJECT CONSTRUCTION ACTIVITIES. THE PROGRAM SHALL MEET THE APPLICABLE REQUIREMENTS OR THE STATE WATER RESOURCE CONTROL BOARD.
- I.

THE CONTRACTOR SHALL HAVE EMERGENCY MATERIALS AND EQUIPMENT ON HAND FOR UNFORESEEN SITUATIONS, SUCH AS DAMAGE TO UNDERGROUND WATER, SEWER, AND STORM DRAIN FACILITIES WHEREBY FLOWS MAY GENERATE EROSION AND SEDIMENT POLLUTION.

SPECIAL NOTES

- A.

INDEMNIFICATION CLAUSE: THE CONTRACTOR AGREES AND SHALL: ASSUME SOLE AND COMPLETE RESPONSIBILITY OF THE JOB SITE CONDITIONS DURING THE COURSE OF CONSTRUCTION OF THIS PROJECT, INCLUDING THE SAFETY OF ALL PERSONS AND PROPERTIES. THAT THESE REQUIREMENTS SHALL APPLY CONTINUOUSLY AND NOT BE LIMITED TO NORMAL WORKING HOURS AND CONDITIONS. THE CONTRACTOR FURTHER AGREES TO DEFEND INDEMNITY AND HOLD VERIZON, REPRESENTATIVES, AND ENGINEERS HARMLESS FROM ANY AND ALL LIABILITY, REAL OR ALLEGED IN CONNECTION WITH THE PERFORMANCE OF THE WORK ON THIS PROJECT.
- B.

ALL WORK SHALL CONFORM TO THE LATEST STANDARD "SPECIFICATIONS FOR PUBLIC WORKS CONSTRUCTION" AS ADOPTED BY THE CITY, COUNTY OR STATE AS MODIFIED BY STANDARD PLANS AND ADDENDUMS.
- C.

THE EXISTENCE AND LOCATION OF UTILITIES AND OTHER AGENCY'S FACILITIES AS SHOWN HERON ARE OBTAINED BY A SEARCH OF AVAILABLE RECORDS. OTHER FACILITIES MAY EXIST. THE CONTRACTORS SHALL VERIFY PRIOR TO THE START OF CONSTRUCTION AND SHALL USE EXTREME CARE AND PROTECTIVE MEASURES TO PREVENT DAMAGE TO THESE FACILITIES. THE CONTRACTOR IS RESPONSIBLE FOR THE PROTECTION OF ALL UTILITY OF AGENCY FACILITIES WITHIN THE LIMITS OF WORK, WHETHER THEY ARE SHOWN ON THIS PLAN OR NOT.
- D.

THE CONTRACTOR SHALL NOTIFY THE CITY, COUNTY OR STATE ENGINEER INSPECTION DEPARTMENT, AT LEAST TWO DAYS PRIOR TO START OF ANY WORK REQUIRING THEIR INVOLVEMENT.
- E.

THE CITY, COUNTY OR STATE SHALL SPECIFY THE EXPIRATION PERIOD OF THE PERMIT FOR THIS CONSTRUCTION PROJECT.
- F.

THE MINIMUM COVER FOR ALL CONDUITS PLACED UNDERGROUND SHALL BE 36 INCHES TO THE FINISHED GRADE AT ALL TIMES.
- G.

THE CONTRACTOR SHALL TUNNEL ALL CURB AND GUTTER AND BORE ALL CONCRETE DRIVEWAYS AND WALKWAYS AT THE DIRECTION OF THE CITY, COUNTY OR STATE ENGINEER.
- H.

ALL A.C. AND/OR CONCRETE PAVEMENT SHALL BE REPLACED AT THE DIRECTION OF THE CITY. COUNTY, OR STATE ENGINEERS.
- I.

ALL SHRUBS, PLANTS OR TREES THAT HAVE BEEN DAMAGED OR DISTURBED DISTURBED DURING THE COURSE OF THE WORK, SHALL BE REPLANTED AND/OR SO AS TO RESTORE THE WORK SITE TO ITS ORIGINAL CONDITION.
- J.

THE CONTRACTOR WILL BE RESPONSIBLE FOR THE PROCESSING OF ALL APPLICANT PERMIT FORMS ALONG WITH THE REQUIRED LIABILITY INSURANCE FORMS. CLEARLY DEMONSTRATING THAT VERIZON, THE CITY, COUNTY OR STATE IS ALSO INSURED WITH THE REQUIRED LIABILITY INSURANCE FOR THIS CONSTRUCTION PROJECT.
- K.

VAULTS, PEDESTALS, CONDUITS AND OTHER TYPES OF SUBSTRUCTURE ARE EITHER SPECIFIED ON THIS PLAN OR WILL BE SPECIFIED BY THE CONSTRUCTION ENGINEER. ANY AND ALL DEVIATIONS FROM THE SPECIFIED TYPES OF MATERIAL MUST BE APPROVED BY THE SYSTEM ENGINEER, IN WRITING BEFORE INSTALLATION THEREOF. ANY EQUIPMENT OR MATERIALS PLACED ON BEHALF OF THE GOVERNING MUNICIPALITY (STREET LIGHT MATERIALS FOR EXAMPLE) WILL BE SAID MUNICIPALITY'S APPROVED MATERIALS LIST.
- L.

THE CONTRACTOR SHALL VERIFY THE LOCATION OF ALL EXISTING UTILITIES INCLUDING SEWER LATERALS & WATER SERVICES TO INDIVIDUAL LOTS BOTH VERTICAL AND HORIZONTAL PRIOR TO COMMENCING IMPROVEMENT OPERATIONS.
- M.

CONTRACTOR SHALL MAKE EXPLORATION EXCAVATIONS AND LOCATE EXISTING FACILITIES SUFFICIENTLY AHEAD OF CONSTRUCTION TO PERMIT REVISIONS TO PLANS IF A REVISION IS NECESSARY BECAUSE OF LOCATION OF UTILITIES.
- N.

THE LOCATIONS OF ALL EXISTING UTILITIES SHOWN ON THESE PLANS ARE FROM EXISTING RECORDS AND CORROBORATED, WHERE POSSIBLE, WITH FIELD TIES. THE CONTRACTOR IS RESPONSIBLE FOR CONFIRMING THE LOCATIONS SHOWN, BOTH HORIZONTAL AND VERTICALLY. PRIOR TO CONSTRUCTION, IF EXISTING LOCATION VARY SUBSTANTIALLY FROM THE PLANS. THE ENGINEER SHOULD BE NOTIFIED TO MAKE ANY CONSTRUCTION CHANGES REQUIRED.
- O.

ALL MATERIAL USED IN CONSTRUCTION THAT WILL BE OWNED AND MAINTAINED BY THE CITY SHALL BE FROM THE APPROVED MATERIALS LIST.

EROSION AND SEDIMENT CONTROL NOTES

- TEMPORARY EROSION/SEDIMENT CONTROL PRIOR TO COMPLETION OF FINAL IMPROVEMENTS, SHALL BE PERFORMED BY THE CONTRACTOR OR QUALIFIED PERSON AS INDICATED BELOW:
- A.

ALL REQUIREMENTS OF THE CITY, COUNTY AND STATE "STORM WATER STANDARDS" MUST BE INCORPORATED INTO THE DESIGN AND CONSTRUCTION OF THE PROPOSED GRADING/IMPROVMENTS CONSISTENT WITH THE APPROVED STORM WATER POLLUTION PREVENTION PLAN (SWPP), WATER QUALITY TECHNICAL REPORT (WQTR), AND/OR WATER POLLUTION CONTROL PLAN (WPCP).
- B.

FOR STORM DRAIN INLETS, PROVIDE AS GRAVEL BAG SILT BASIN IMMEDIATELY UPSTREAM INLET AS INDICATED ON DETAILS.
- C.

FOR INLETS LOCATED AT SUMPS ADJACENT TO THE TOP OF SLOPES. THE CONTRACTOR SHALL ENSURE WATER DRAINING TO THE SUMP IS DIRECTED INTO THE INLET AND THAT A MINIMUM OF 1.00' FREEBOARD EXISTS AND IS MAINTAINED ABOVE THE TOP OF THE INLET. IF FREEBOARD IS NOT PROVIDED BY GRADING SHOWN ON THESE PLANS THE CONTRACTOR SHALL PROVIDE IT VIA TEMPORARY MEASURES, I.E. GRAVEL BAGS OF DIKES.
- D.

THE CONTRACTOR OR QUALIFIED PERSON SHALL BE RESPONSIBLY FOR CLEANUP OF SILT AND MUD ON ADJACENT STREETS AND STORM DRAIN SYSTEM DUE TO CONSTRUCTION ACTIVITY.
- E.

THE CONTRACTOR OR QUALIFIED PERSON SHALL CHECK AND MAINTAIN ALL LINED AND UNLINED DITCHES AFTER EACH RAINFALL.
- F.

THE CONTRACTOR SHALL REMOVE SILT AND DEBRIS AFTER EACH MAJOR RAINFALL.
- G.

EQUIPMENT AND WORKERS FOR EMERGENCY WORK SHALL BE MADE AVAILABLE AT ALL TIMES DURING THE RAINY SEASON. ALL NECESSARY MATERIALS SHALL BE STOCK PILED ON SITE CONVENIENT LOCATIONS TO FACILITATE RAPID CONSTRUCTION OR TEMPORARY DEVICES WHEN RAIN IS IMMINENT.
- H.

THE CONTRACTOR SHALL RESTORE ALL EROSION/SEDIMENT CONTROL DEVICES TO WORKING ORDER TO THE SATISFACTION OF THE CITY ENGINEER OR RESIDENT ENGINEER AFTER EACH RUN-OFF PRODUCING RAINFALL.
- I.

THE CONTRACTOR SHALL INSTALL ADDITIONAL EROSION/SEDIMENT CONTROL MEASURES AS MAY BE REQUIRED BY THE RESIDENT ENGINEER DUE TO UNCOMPLETED GRADING OPERATIONS OR UNFORESEEN CIRCUMSTANCES, WHICH MAY ARISE.
- J.

THE CONTRACTOR SHALL BE RESPONSIBLE AND SHALL TAKE THE NECESSARY PRECAUTIONS TO PREVENT PUBLIC TRESPASS ONTO AREAS WHERE IMPOUNDED WATERS CREATE A HAZARDOUS CONDITION.
- K.

ALL EROSION/SEDIMENT CONTROL MEASURES PROVIDED PER THE APPROVED GRADING PLAN SHALL BE INCORPORATED HERON. ALL EROSION/SEDIMENT CONTROL FOR INTERIM CONDITION SHALL BE DONE TO THE SATISFACTION OF THE RESIDENT ENGINEER.
- L.

GRADED AREAS AROUND THE PROJECT PERIMETER MUST DRAIN AWAY FROM THE FACE OF THE SLOPE AT THE CONCLUSION OF EACH WORK DAY.
- M.

ALL REMOVABLE PROTECTIVE DEVICES SHOWN SHALL BE IN PLACE AT THE END OF EACH WORKING DAY WHEN RAIN IMMINENT.
- N.

THE CONTRACTOR SHALL ONLY GRADE, INCLUDING CLEARING AND GRUBBING FOR THE AREAS FOR WHICH THE CONTRACTOR OR QUALIFIED PERSON CAN PROVIDE EROSION/SEDIMENT CONTROL MEASURES.

ROW GROUND CONSTRUCTION NOTES

- A.

120/240 OR 120/208 POWER REQUIRED FOR 1-PHASE, 3-WIRE SERVICE.
- B.

GC TO REMOVE/CLEAN ALL DEBRIS, NAILS, STAPLES, OR NON-USED VERTICALS OFF THE POLE.
- C.

ALL CONSTRUCTION SHALL BE IN ACCORDANCE WITH MUNICIPAL, COUNTY, STATE, AND FEDERAL STANDARDS AND REGULATIONS.
- D.

CALL DIG SAFE USA 72 HOURS PRIOR TO EXCAVATING AT (800) 344-7483
- E.

ALL LANDSCAPING TO BE RESTORED TO ORIGINAL CONDITION OR BETTER.
- F.

ALL EQUIPMENT TO BE BONDED.
- G.

METERING CABINET REQUIRES 3' CLEARANCE AT DOOR OPENING.
- H.

CAULK CABINET BASE AT PAD.

STANDARD GROUNDING NOTES

- A.

GROUND TESTED AT 5 OHMS OR LESS
- B.

5/8" X 10'-0" ROD, CADWELD BELOW GRADE.
- C.

#6 WIRE FOR GROUNDING OR BONDING.
- D.

WOOD MOLDING, STAPLED EVERY 3' AND AT EACH END.
- E.

GROUND S 3' FROM POLE.

STANDARD CONDUIT NOTES

- A.

FOR UNDERGROUND USE SCHEDULE 40 CONDUIT.
- B.

FOR RISERS USE SCHEDULE 80 CONDUIT.
- C.

PLACE 2" GALVANIZED STEEL CONDUIT FOR ANY CONDUIT UNDER 3".
- D.

CONVERT 4" CARRIER CONDUIT TO 3" AT BASE OF POLE.
- E.

GC TO STUB UP POLE 10' W/ 3" POWER CONDUIT, POWER CO. TO CONVERT FROM 3" SCH. 80 TO 2" SCH. 80 FROM TOP OF STUB UP.
- F.

ALL CONDUIT SHALL BE MANREL TESTED AND EQUIPPED WITH 3/8" PULL ROPE.
- G.

SAND BEDDING MINIMUM 1" UNDER CONDUITS, AND 6" SANDSHADING ON TOP REQUIRED.
- H.

ALL TRENCHED ELECTRICAL SERVICE CONDUITS FROM POWER COMPANY, WHETHER FROM POLES, TRANSFORMERS, OR OTHER LOCATIONS; WILL BE SLURRY BACKFILLED.
- I.

IN STREET SLURRY TO GRADE AND MILL DOWN 1-1/2" FOR AC CAP.
- J.

IN DIRT SLURRY 18" FROM GRADE, AND FILL WITH 95% COMPACTION NATIVE SOIL FOR BALANCE.
- K.

PLACE WARNING TAPE IN TRENCH 12" ABOVE ALL CONDUITS AND #18 WARNING TAPE ABOVE GROUND RING.

ROW GROUND CONSTRUCTION NOTES

- A.

NO BOLT THREADS TO PROTRUDE MORE THAN 1-1/2".
- B.

FILL ALL HOLES LEFT IN POLE OF REARRANGEMENT OF CLIMBERS.
- C.

ALL CLIMB STEPS NEXT TO CONDUITS SHALL HAVE EXTENDED STEPS.
- D.

CABLE NOT TO IMPEDE 15" CLEAR SPACE OFF POLE FACE (12:00)
- E.

90° SHORT SWEEPS UNDER ANTENNA ARM. ALL CABLES MUST ONLY TRANSITION ON THE INSIDE OR BOTTOM OF ARMS (NO CABLE ON TOP OF ARMS)
- F.

USE CABLE CLAMPS TO SECURE CABLE TO ARMS; PLACE 2" CARRIER CABLE ID TAGS ON BOTH SIDES OF ARMS.
- G.

USE 90° CONNECTOR AT CABLE CONNECTION TO ANTENNAS.
- H.

PLACE GPS ANTENNA ON ARM WITH SOUTHERN SKY EXPOSURE AT MINIMUM 6' FROM TRANSIT ANTENNA, WHICH IS 24" AWAY FROM CENTER OF POLE.
- I.

USE 1/2" CABLE ON ANTENNAS UNLESS OTHERWISE SPECIFIED.
- J.

FILL VOID AROUND CABLES AT CONDUIT OPENING WITH FOAM SEALANT TO PREVENT WATER INTRUSION.

GENERAL NOTES

ISSUE STATUS

REV	DATE	DESCRIPTION	BY
A	04/27/2020	90% CD - FOR REVIEW	NM
B	06/29/2020	90% CD - REVISED	NM
C	07/22/2020	90% CD - REVISED	NM
D	08/18/2020	100% CD	NM
E	09/17/2020	100% CD - REVISED	TRS
F	09/30/2020	100% CD - REVISED	TRS

AJM

Consulting

1931 Newport Blvd. Suite C
Costa Mesa, CA 92627-2250
Phone: 949-973-2380

KGPCo

3305 HWY 60 W, FARIBAULT, MN. 55021
PHONE: 913.219.1065

PROPRIETARY INFORMATION
THE INFORMATION CONTAINED IN THIS SET OF DRAWINGS IS PROPRIETARY & CONFIDENTIAL TO VERIZON WIRELESS
ANY USE OR DISCLOSURE OTHER THAN AS IT RELATES TO VERIZON WIRELESS IS STRICTLY PROHIBITED

verizon

10740 NALL AVENUE
OVERLAND PARK, KS. 66211
PHONE: 800-264-6620

SMALL CELL PROJECT

PRELIMINARY

STATE OF MISSOURI

REGISTERED PROFESSIONAL ENGINEER

STEPHEN D. HEATH
NUMBER E-27797

DATE: 04-27-2020

KCYC LEE

SUMMIT

DOUGLAS - A

LEES SUMMIT - STREET LIGHT
NE DOUGLAS RD
LEES SUMMIT, MO 64086

SHEET TITLE:

GENERAL NOTES

GN-1

ELECTRICAL

- A. CONTRACTOR SHALL REVIEW THE THE CONTRACT DOCUMENTS PRIOR TO ORDERING THE ELECTRICAL EQUIPMENT AND STARTING THE ACTUAL CONSTRUCTION. CONTRACTOR SHALL ISSUE A WRITTEN NOTICE OF ALL FINDINGS TO THE ENGINEER LISTING ANY DISCREPANCIES OR CONFLICTING INFORMATION.
- B. ELECTRICAL PLANS, DETAILS AND DIAGRAMS ARE DIAGRAMMATIC ONLY. VERIFY EXACT LOCATIONS AND MOUNTING HEIGHTS OR ELECTRICAL EQUIPMENT WITH OWNER PRIOR TO INSTALLATION.
- C. EACH CONDUCTOR OF EVERY SYSTEM SHALL BE PERMANENTLY TAGGED IN EACH PANELBOARD, PULLBOX, JUNCTION BOX, SWITCH BOX, ETC. THE TYPE OF TAGGING METHODS SHALL BE IN COMPLIANCE WITH OCCUPATIONAL SAFETY AND HEALTH ADMINISTRATION (OSHA).
- D. ALL MATERIALS AND EQUIPMENT SHALL BE NEW AND IN GOOD WORKING CONDITION WHEN INSTALLED AND SHALL BE OF THE BEST GRADE AND OF THE SAME MANUFACTURER THROUGHOUT FOR EACH CLASS OR GROUP OF EQUIPMENT. MATERIALS SHALL BE LISTED "UL" WHERE APPLICABLE. MATERIALS SHALL MEET WITH APPROVAL OF ALL GOVERNING BODIES HAVING JURISDICTION. MATERIALS SHALL BE MANUFACTURED IN ACCORDANCE WITH APPLICABLE STANDARDS ESTABLISHED BY ANSI, NEMA, NBFU AND "UL" LISTED.
- E. ALL CONDUIT SHALL HAVE A PULL CORD.
- F. PROVIDE PROJECT MANAGER WITH ON SET OF COMPLETE ELECTRICAL "AS-INSTALLED" DRAWINGS AT THE COMPLETION OF THE JOB, SHOWING ACTUAL DIMENSIONS, ROUTINGS, AND CIRCUITS.
- G. ALL CIRCUIT BREAKERS, FUSES AND ELECTRICAL EQUIPMENT SHALL HAVE AN INTERRUPTING SHORT CIRCUIT CURRENT TO WHICH THEY MAY BE SUBJECTED, AN A MIN OF 10,000 AIC.
- H. THE ENTIRE ELECTRICAL INSTALLATION SHALL BE GROUNDED AS REQUIRED BY IBC,NEC AND ALL APPLICABLE CODES.
- I. PATCH, REPAIR, AND PAINT ANY AREA THAT HAS BEEN DAMAGED IN THE COURSE OF THE ELECTRICAL WORK.
- J. PLASTIC PLATES FOR ALL SWITCHES, RECEPTACLES, TELEPHONE AND BLANKED OUTLETS SHALL HAVE ENGRAVED LETTERING WHERE INDICATED ON THE DRAWINGS. WEATHERPROOF RECEPTACLES SHALL HAVE SIERRA #WPD-8 LIFT COVER PLATES.

SERVICE AND DISTRIBUTION

- A. STREETLIGHTING DISTRIBUTION CABLE MUST BE #2, #4, #6, OR #8 AWG CU RHW/USE, 600V, COPPER STRANDED AND COLOR CODED BLACK, RED (OR BLACK) AND GREEN (APWA 2802.8) FOR A GROUNDED 240V SYSTEM (SINGLE PHASE)
- B. STREETLIGHTING DISTRIBUTION CABLE SHALL BE INSTALLED IN SCH 40, 2" PVC CONDUIT OR IN PREASSEMBLED "CABLE-IN-DUCT". ALL CONDUIT RUNS SHALL BE PLACED 24" FROM BACK OF CURB WHERE POSSIBLE AND AT A MIN DEPTH OF 24"
- C. STREETLIGHT CABLE USED WITHIN THE POLES SHALL BE 3 - #10, TYPE RHW/USE, 600 VOLTS RATED COPPER, UL LISTED AND COLOR CODED RED, BLACK, AND GREEN ACCORDING TO THE NEC.
- D. PROVIDE AND INSTALL IN EACH POLE BASE, 3 SINGLE-POLE, SET-SCREW, IN-LINE, BREAKAWAY, FUSEHOLDERS. USE BUSSMAN (OR APPROVED EQUAL) MODEL NO. HEB-JW-RYC AND HEB-JW-RLC-J (LAST POLE). FOR THE 2 "HOT" BREAKAWAY CONDUCTORS, PLACE A 10 AMP KTK FUSE IN EACH BREAKAWAY FUSEHOLDER AND A NNB COPPER SLUG IN THE SYSTEM GROUND FUSEHOLDER.
- E. WIRE AND CABLE CONDUCTORS SHALL BE COPPER, 600V, TYPE THHN OR THWN, WITH A MIN SIZE OF #12 AWG, COLOR CODED UNLESS OTHERWISE NOTED.
- F. METER SOCKET AMPERES, VOLTAGE, NUMBER OF PHASES SHALL BE NOTED ON THE DRAWINGS. MANUFACTURED BY MILBANK OR APPROVED EQUAL, AND SHALL BE UTILITY COMPANY APPROVED.
- G. RIGID CONDUIT SHALL BE UL LABEL GALVANIZED ZINC COATED WITH GALVANIZED ZINC INTERIOR AND SHALL BE USED WHEN INSTALLED IN OR UNDER CONCRETE SLABS, IN CONTACT WITH THE EARTH, UNDER PUBLIC ROADWAYS, IN MASONRY WALLS OR EXPOSED ON BUILDING EXTERIOR. RIGID CONDUIT IN CONTACT WITH EARTH SHALL BE 1/2 LAPPED WRAPPED WITH HUNTS WRAP PROCESS NO. 3.
- H. FLEXIBLE METALLIC CONDUIT SHALL HAVE UL LISTED LABEL AND MAY BE USED WHERE PERMITTED BY CODE. FITTINGS SHALL BE "JAKE" OR "SQUEEZE" TYPE. ALL FLEXIBLE CONDUITS SHALL HAVE FULL LENGTH GROUND WIRE.
- I. IT IS REQUIRED AND WILL BE THE RESPONSIBILITY OF THE ELECTRICAL CONTRACTOR TO NOTIFY 811 OR OTHER SUCH UTILITY LOCATING AGENCY 3 DAYS BEFORE DIGGING.

- J. CONTRACTOR TO COORDINATE WITH UTILITY COMPANY FOR CONNECTION OF TEMPORARY AND PERMANENT POWER TO THE SITE, THE TEMPORARY POWER AND ALL HOOKUP COSTS ARE TO BE PAID BY THE CONTRACTOR.
- K. ALL ELECTRICAL EQUIPMENT SHALL BE LABELED WITH PERMANENT ENGRAVED PLASTIC LABELS WITH WHITE ON BLUE BACKGROUND LETTERING (MIN LETTER HEIGHT SHALL BE 1/4"). NAMEPLATES SHALL BE FASTENED WITH STAINLESS STEEL SCREWS, NOT ADHESIVE.
- L. UPON COMPLETION OF WORK, CONTINUITY, SHORT CIRCUIT AND FALL POTENTIAL GROUNDING TESTS BY AN INDEPENDENT TESTING SERVICE ENGAGED BY THE CONTRACTOR SHALL BE SUBMITTED FOR APPROVAL. SUBMIT TEST REPORTS TO THE PROJECT MANAGER. CLEAN PREMISES OF ALL DEBRIS RESULTING FROM WORK AND LEAVE WORK IN A COMPLETE AND UNDAMAGED CONDITION.
- M. GROUNDING ELECTRODE SYSTEM: FOR SURFACE PREPARATION ALL CONNECTIONS SHALL BE MADE TO BARE METAL. ALL PAINTED SURFACES SHALL BE FIELD INSPECTED AND MODIFIED TO ENSURE PROPER CONTACT. NO WASHERS ARE ALLOWED BETWEEN THE ITEMS BEING GROUNDED. ALL CONNECTIONS ARE TO HAVE A NON-OXIDIZING AGENT APPLIED PRIOR TO INSTALLATION.
- N. IF CONDUCTORS MUST RUN THROUGH CONDUIT, BOTH ENDS OF CONDUIT SHALL BE GROUNDED. SEAL BOTH ENDS OF CONDUIT WITH SILICONE CAULK.
- O. EXTERNAL CONNECTIONS: ALL BURIED GROUNDING CONNECTIONS SHALL BE MADE BY THE EXOTHERMIC WELD PROCESS. CONNECTIONS SHALL INCLUDE ALL CABLE TO CABLE, SPLICES, TEES, CROSSES, ETC. ALL CABLE TO GROUND RODS, GROUND ROD SPLICES AND LIGHTING PROTECTION SYSTEMS ARE TO BE AS INDICATED, ALL MATERIALS USED (MOLDS, WELDING METAL, TOOLS, ETC.) SHALL BE BY "ULTRAWELD" AND INSTALLED PER MANUFACTURERS RECOMMENDATIONS.
- P. ALL ABOVE GRADE GROUNDING AND BONDING CONDUCTORS SHALL BE CONNECTED BY TWO HOLE CRIMP TYPE (COMPRESSION) CONNECTIONS (EXCEPT FOR THE ACEG AND GROUND ROD). MECHANICAL CONNECTIONS, FITTINGS OR CONNECTIONS THAT DEPEND SOLEY ON SOLDER SHALL NOT BE USED. ALL CABLE TO CABLE CONNECTIONS SHALL BE HIGH PRESSURE DOUBLE CRIMP TYPE CONNECTIONS. CONNECTIONS TO STRUCTURAL STEEL SHALL BE EXOTHERMIC WELDS.
- Q. GROUND RODS: ALL GROUND RODS SHALL BE 5/8-INCH DIAMETER x 10'-0" LONG "COPPERWELD" OR APPROVED EQUAL, OF THE NUMBER AND LOCATIONS INDICATED. GROUND RODS SHALL BE DRIVEN FULL LENGTH VERTICAL IN UNDISTURBED EARTH.
- R. GROUND CONDUCTORS: ALL GROUND CONDUCTORS SHALL BE STANDARD TINNED SOLID BARE COPPER ANNEALED, AND OF SIZE INDICATED ON DRAWINGS UNLESS OTHERWISE NOTED.
- S. LUGS SHALL BE 2-HOLE, LONG BARREL, STRAND COPPER UNLESS OTHERWISE SPECIFIED IN THE CONTRACT DOCUMENTS. LUGS SHALL BE THOMAS AND BETTS SERIES #54___BE OR EQUIVALENT.

1. 535 MCM DLO	54880BE
2. 262 MCM DLO	54872BE
3. #1/0 DLO	54862BE
4. #4/0 THWN & BARE	54866BE
5. #2/0 THWN	54862BE
6. #2 THHN	54207BE
7. #6 DLO	54205BE

- T. WHEN THE DIRECTION OF THE CONDUCTOR MUST CHANGE, IT SHALL BE DONE GRADUALLY. THE CURVATURE OF THE TURN SHALL BE DONE IN ACCORDANCE WITH THE FOLLOWING CHART:

MINIMUM BENDING GROUNDING CONDUCTOR SIZE	RADIUS TO INSIDE EDGE
NO. 6 AWG TO NO. 4 AWG	6 INCHES
NO. 2 AWG TO NO. 1/0 AWG	8 INCHES
NO. 2/0 AWG TO 4/0 AWG	12 INCHES
NO. 250 MCM TO 750 MCM	24 INCHES

- U. GROUNDING RESISTANCE TEST REPORT: UPON COMPLETION OF THE TESTING FOR EACH SITE, A TEST REPORT SHOWING RESISTANCE IN OHMS MUST BE SUBMITTED. TWO (2) SETS OF TEST DOCUMENTS FROM THE INDEPENDENT TESTING SERVICE ARE TO BE BOUND AND SUBMITTED WITHIN ONE (1) WEEK OF WORK COMPLETION.

POLES, POSTS, AND STANDARDS (SINGLE MAST & SELF SUPPORTING TOWERS)

- A. LIGHTNING ROD AND EXTENSION PIPE INCLUDING ALL APPURTENANCES, TO BE FURNISHED BY VERIZON, IF REQUIRED.
- B. GROUNDING: GROUND METAL POLES WITH A MINIMUM OF #2 AWG TINNED SOLID BARE COPPER CONDUCTOR USING EXOTHERMIC CONNECTION TO TOWER BASE PLATE.

TELECOMMUNICATIONS WIRING COMPONENTS (COAXIAL ANTENNA CABLE

- A. ALL MATERIALS, PRODUCTS OR PROCEDURES INCORPORATED INTO WORK SHALL BE NEW AND OF STANDARD COMMERCIAL QUALITY
- B. ALL MATERIALS AND PRODUCTS SPECIFIED IN THE CONTRACT DOCUMENTS SHALL BE SUPPLIED BY THE CONTRACTOR UNLESS NOTED OTHERWISE.
- C. COAXIAL CABLE: INSTALL COAXIAL CABLE AND TERMINATIONS BETWEEN ANTENNAS AND EQUIOMENT PER MANUFACTURERS RECOMMENDATIONS WITH COAXIAL CABLES SUPPORTED AT NO MORE THAN 3'-0" O.C. WEATHERPROOF ALL CONNECTORS BETWEEN THE ANTENNA AND EQUIPMENT PER MANUFACTURERS REQUIREMENTS. TERMINATE ALL COAXIAL CABLE THREE FEET (3') IN EXCESS OF EQUIPMENT LOCATION UNLESS OTHERWISE STATED.
- D. COAXIAL LENGTHS LESS THAN OR EQUAL TO 100 FEET SHALL BE 7/8"
- E. ALL COAXIAL CABLE GROUNDING KITS ARE TO BE INSTALLED ON STRAIGHT RUNS OF COAXIAL CABLE (NOT WITHIN BENDS)
- F. TO PROVIDE EASY IDENTIFICATION AND UNIFORM MARKING OF ANTENNA CABLING, PLASTIC TAGS SHALL BE USED AT THE FOLLOWING LOCATIONS: FIRST LOCATION IS AT THE END OF THE COAX NEAREST THE ANTENNA (WHERE THE COAXIAL CABLE AND JUMPER ARE CONNECTED). SECOND LOCATION IS AT THE END OF THE COAX NEAREST THE EQUIPMENT.
- G. USE ANDREW CABLE TIES (PT.# 27290) TO SECURE IDENTIFICATION TAGS.
- H. TESTING: LESSEE SHALL PROVIDE AN INDEPENDENT TESTING AGENCY TO PERFORM THE COAXIAL SWEEP TEST & REPORT. THE CONTRACTOR IS TO PROVIDE ONE CLIMBER/QUALIFIED PERSONNEL TO ASSIST IN ANY REPAIRS AND WEATHERPROOFING ONCE THE TEST IS COMPLETE. THE CONTRACTOR IS TO PROVIDE LESSEE WITH A MINIMUM OF 48 HOURS NOTICE PRIOR TO THE TIME OF THE SWEEP TEST.

GENERAL NOTES

ISSUE STATUS

REV	DATE	DESCRIPTION	BY
A	04/27/2020	90% CD - FOR REVIEW	NM
B	06/29/2020	90% CD - REVISED	NM
C	07/22/2020	90% CD - REVISED	NM
D	08/18/2020	100% CD	NM
E	09/17/2020	100% CD - REVISED	TRS
F	09/30/2020	100% CD - REVISED	TRS

AJM

Consulting

1931 Newport Blvd. Suite C
Costa Mesa, CA 92627-2250
Phone: 949-973-2380



3305 HWY 60 W, FARIBAULT, MN. 55021
PHONE: 913.219.1065

PROPRIETARY INFORMATION

THE INFORMATION CONTAINED IN THIS SET OF DRAWINGS IS PROPRIETARY & CONFIDENTIAL TO VERIZON WIRELESS


ANY USE OR DISCLOSURE OTHER THAN AS IT RELATES TO VERIZON WIRELESS IS STRICTLY PROHIBITED



10740 NALL AVENUE
OVERLAND PARK, KS. 66211
PHONE: 800-264-6620

SMALL CELL PROJECT

PRELIMINARY

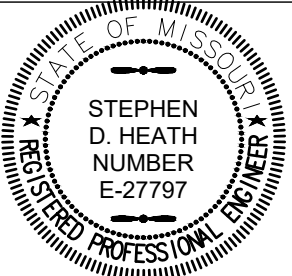

DATE: 04-27-2020

KCYC LEE

SUMMIT

DOUGLAS - A

LEES SUMMIT - STREET LIGHT

NE DOUGLAS RD

LEES SUMMIT, MO 64086

SHEET TITLE:

GENERAL NOTES

GN-2

DATE	DESCRIPTION	BY
04/27/2020	90% CD - FOR REVIEW	NM
06/29/2020	90% CD - REVISED	NM
07/22/2020	90% CD - REVISED	NM
08/18/2020	100% CD	NM
09/17/2020	100% CD - REVISED	TRS
09/30/2020	100% CD - REVISED	TRS



KGP Co
3305 HWY 60 W, FARIBAULT, MN. 55021
PHONE: 913.219.1065


THE INFORMATION CONTAINED IN THIS SET OF
DRAWINGS IS PROPRIETARY & CONFIDENTIAL TO
VERIZON WIRELESS
ANY USE OR DISCLOSURE OTHER THAN AS IT
RELATES TO VERIZON WIRELESS IS STRICTLY
PROHIBITED



KCYC LEE
SUMMIT

SITE SURVEY

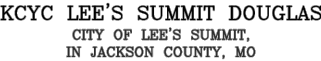


24"x36" SCALE: NTS
11"x17" SCALE: NTS



EXISTING UTILITY POLE DATA
Center of Utility Pole
Lat 38°56'16.50" North
Long 94°22'42.46" West

Ground Elevation = 1032.5ft
Top of Overall Structure = 1071.8ft

LEGEND

UTILITY VAULT	 UV
UTILITY POLE	 UP
UNDERGROUND GAS LINE	— — — —  GAS — — — —
UNDERGROUND FIBER OPTIC	— — — — F/O — — — —

LEGEND

UTILITY POLE UP
UNDERGROUND ELECTRIC LINE ELE

NE DOUGLAS ST (Public R/W)
(Asphalt Surface)

EXISTING UTILITY POLE DATA
Center of Utility Pole
Lat 38°56'16.50" North
Long 94°22'42.46" West

Ground Elevation = 1032.5ft
Top of Overall Structure = 1071.8ft

PROVIDED FOR:

LOVELACE & ASSOCIATES
Land Surveying • Land Planning
Telecommunications Surveys
929 SE 3rd Street Lee's Summit, Missouri 64063
Phone: (816) 347-9997 Fax: (816) 347-9979

LA PROJECT NO.: 20042
DRAWN BY: A.C.T. CHECKED BY: J.B.L.
DATE: 03-05-20 FIELDWORK: 03-03-20

NOTES:

1. No subsurface investigation was performed to locate underground utilities.
2. Vertical Datum=NAVD88 using GEOID2B.
3. This survey does not represent a boundary survey.
4. Utilities shown hereon are limited to and are per observed evidence only.
5. An utility locate was requested under ticket #200521258 with Missouri One Call, the markings of said locate are shown hereon.

SCALE: 1" = 10'

 CALL BEFORE YOU
DIG - DRILL - BLAST
1-800-344-7483
(TOLL FREE)

SHEET 1 OF 1

Evergy

- Point of service will be new pole mounted transformer on pole # 1325936
 - Install 15kVA transformer and secondary riser on pole # 1325936
- Joint Use
- No make ready required

Foreman:

Built as designed: YES / NO

Date: Initials:

Verizon Contractor

- Install 85ft of conduit to new meter pedestal which will be west of site
- Note: Refer to construction drawing for wire sizes and specifications



5G09 2-2

Foreman:

Built as designed: YES / NO

Date: Initials:

- General Notes:
- This utility plan was generated without the use of a survey. Property lines, dimensions, power and telco utility point connections/routes and easements shown on these plans are estimated
 - City of Lee's Summit approved contractor is required to remove old street light pole and install new bracket arm and street light head
 - All Evergy facilities are designed to be in right of way or utility easement
 - Coordinate with Black & McDonald to make secondary connections on Evergy facilities
 - Supply Black & McDonald electrical permitting and city clearance inspection to install meter


LEGEND	
	EXISTING DISTRIBUTION
	PROPOSED UNDERGROUND
	PROPOSED OVERHEAD
	RIGHT OF WAY
	UTILITY EASEMENT

REVISIONS		
REVISION	REVISION DATE	DRAWN BY
0	03-24-2020	JBS
1	04-02-2020	JBS

KCYC LEES SUMMIT DOUGLAS
1470 NE Douglas St, Lee's Summit, MO 64086
38.937919, -94.378458

SCALE 1" = 25'

6001 Front St
Kansas City, MO 64120

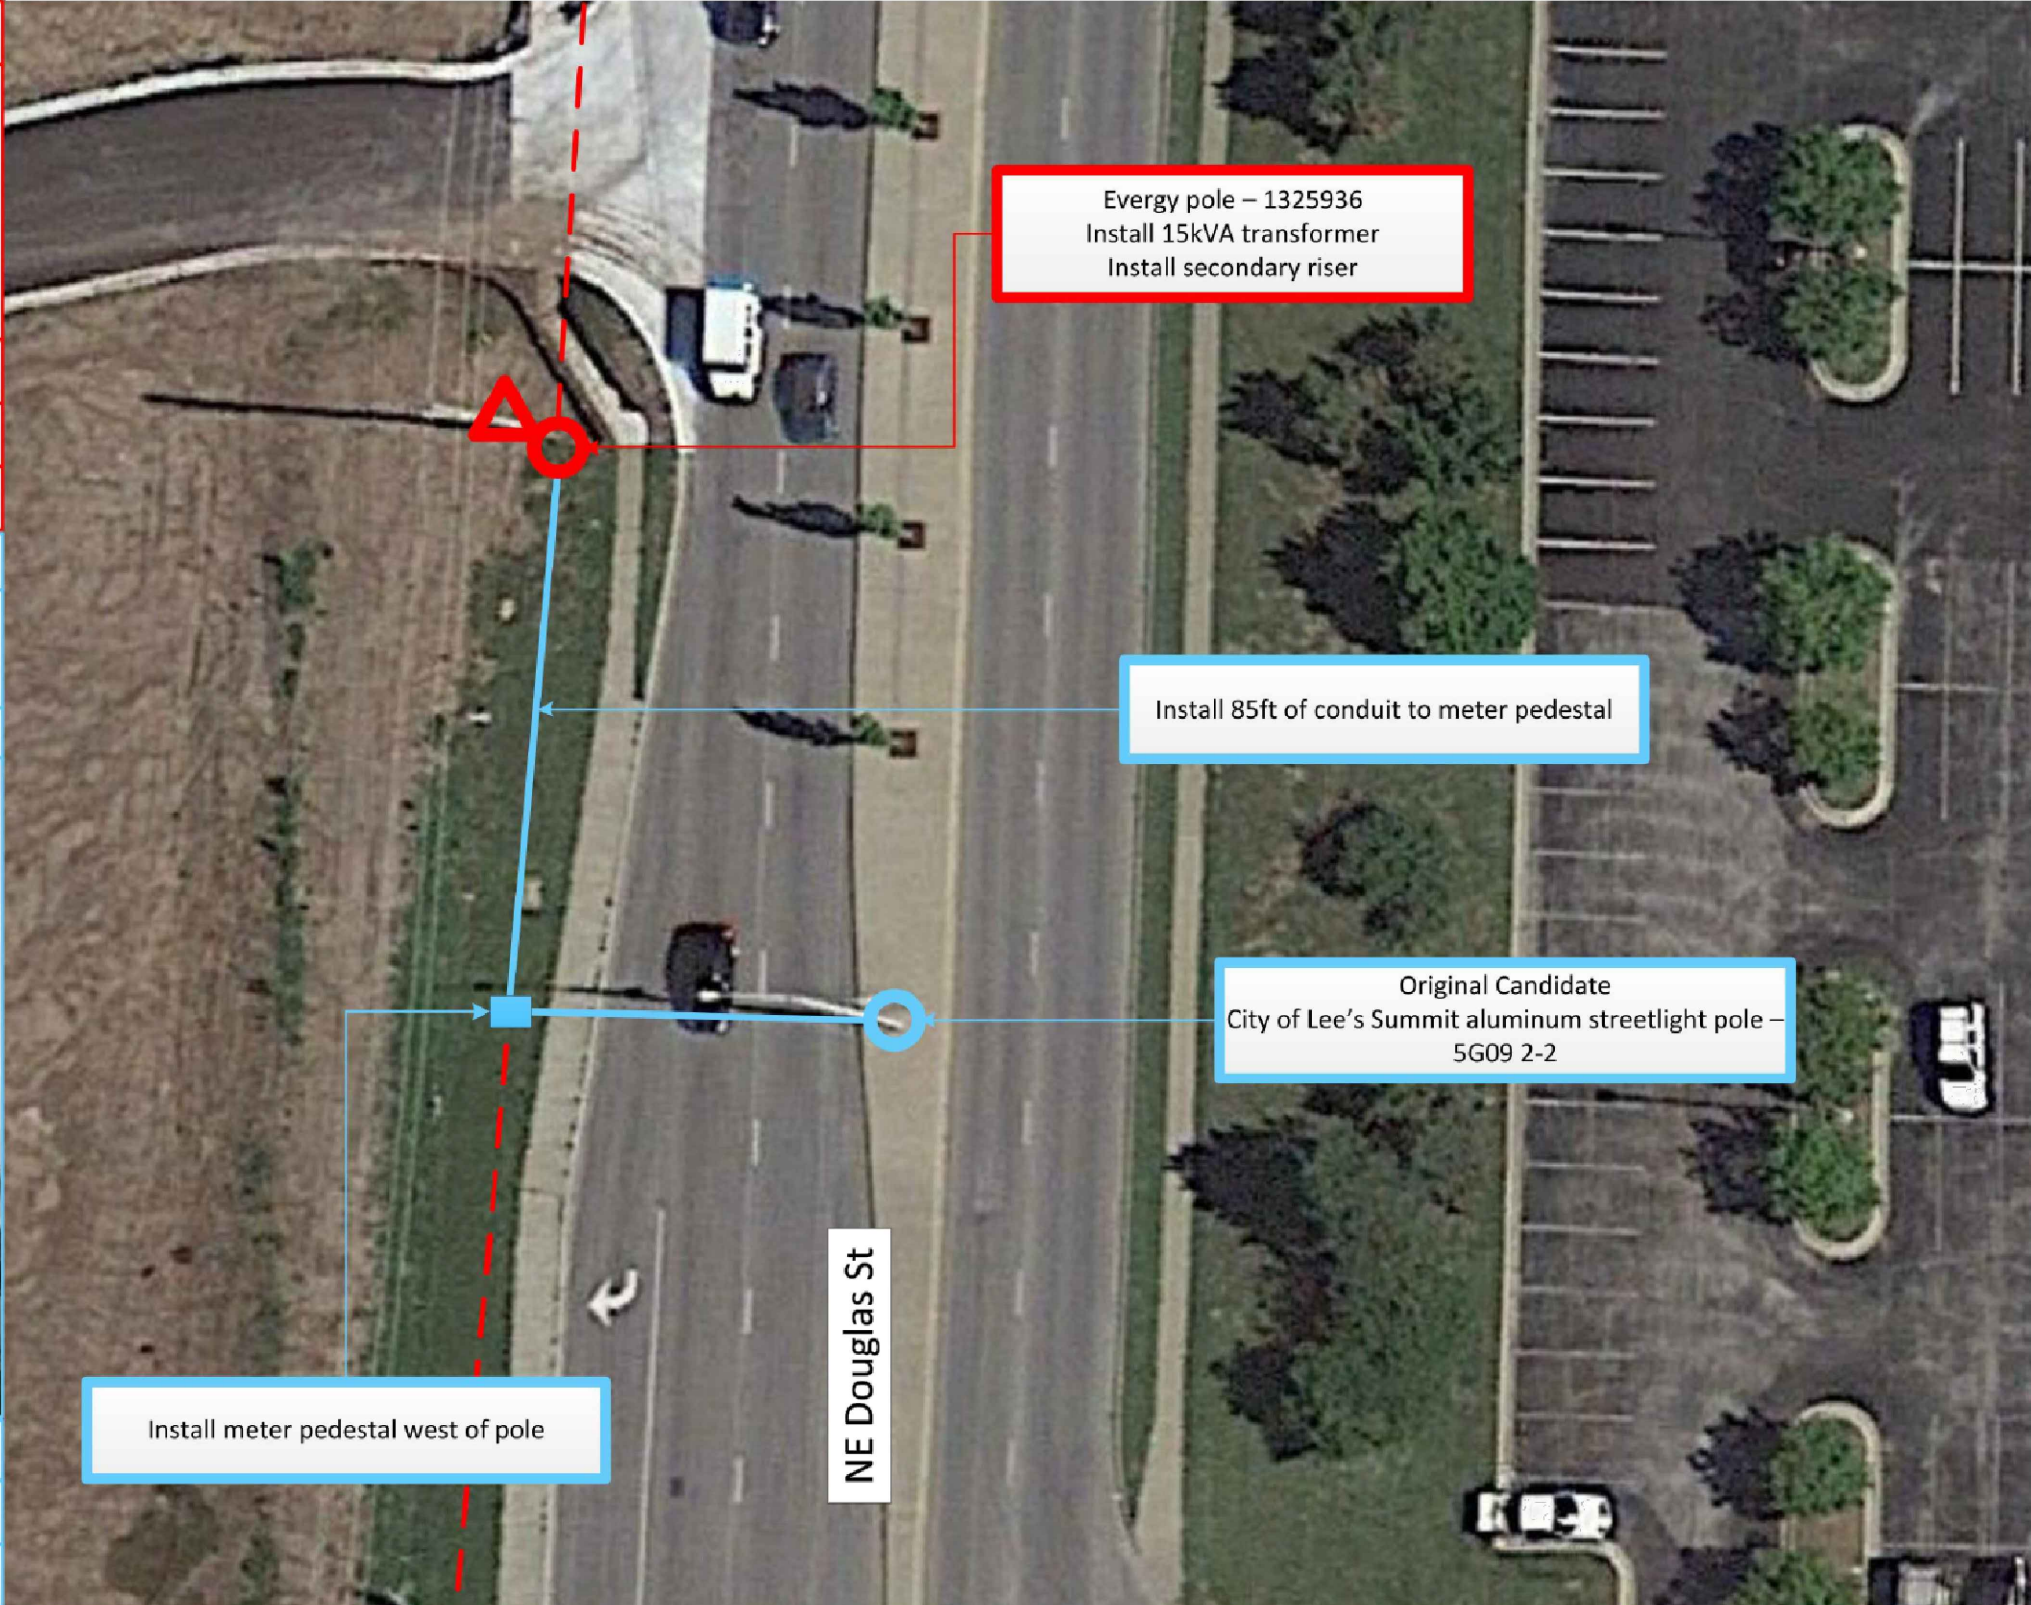

ISSUE STATUS

REV	DATE	DESCRIPTION	BY
A	04/27/2020	90% CD - FOR REVIEW	NM
B	06/29/2020	90% CD - REVISED	NM
C	07/22/2020	90% CD - REVISED	NM
D	08/18/2020	100% CD	NM
E	09/17/2020	100% CD - REVISED	TRS
F	09/30/2020	100% CD - REVISED	TRS

AJM Consulting
1931 Newport Blvd. Suite C
Costa Mesa, CA 92627-2250
Phone: 949-973-2380

3305 HWY 60 W, FARIBAULT, MN. 55021
PHONE: 913.219.1065

PROPRIETARY INFORMATION
THE INFORMATION CONTAINED IN THIS SET OF DRAWINGS IS PROPRIETARY & CONFIDENTIAL TO VERIZON WIRELESS
ANY USE OR DISCLOSURE OTHER THAN AS IT RELATES TO VERIZON WIRELESS IS STRICTLY PROHIBITED

10740 NALL AVENUE
OVERLAND PARK, KS. 66211
PHONE: 800-264-6620

SMALL CELL PROJECT


PRELIMINARY

DATE: 04-27-2020

KCYC LEE
SUMMIT
DOUGLAS - A
LEES SUMMIT - STREET LIGHT
NE DOUGLAS RD
LEES SUMMIT, MO 64086

SHEET TITLE:
UTILITY
COORDINATION PLAN

A-2

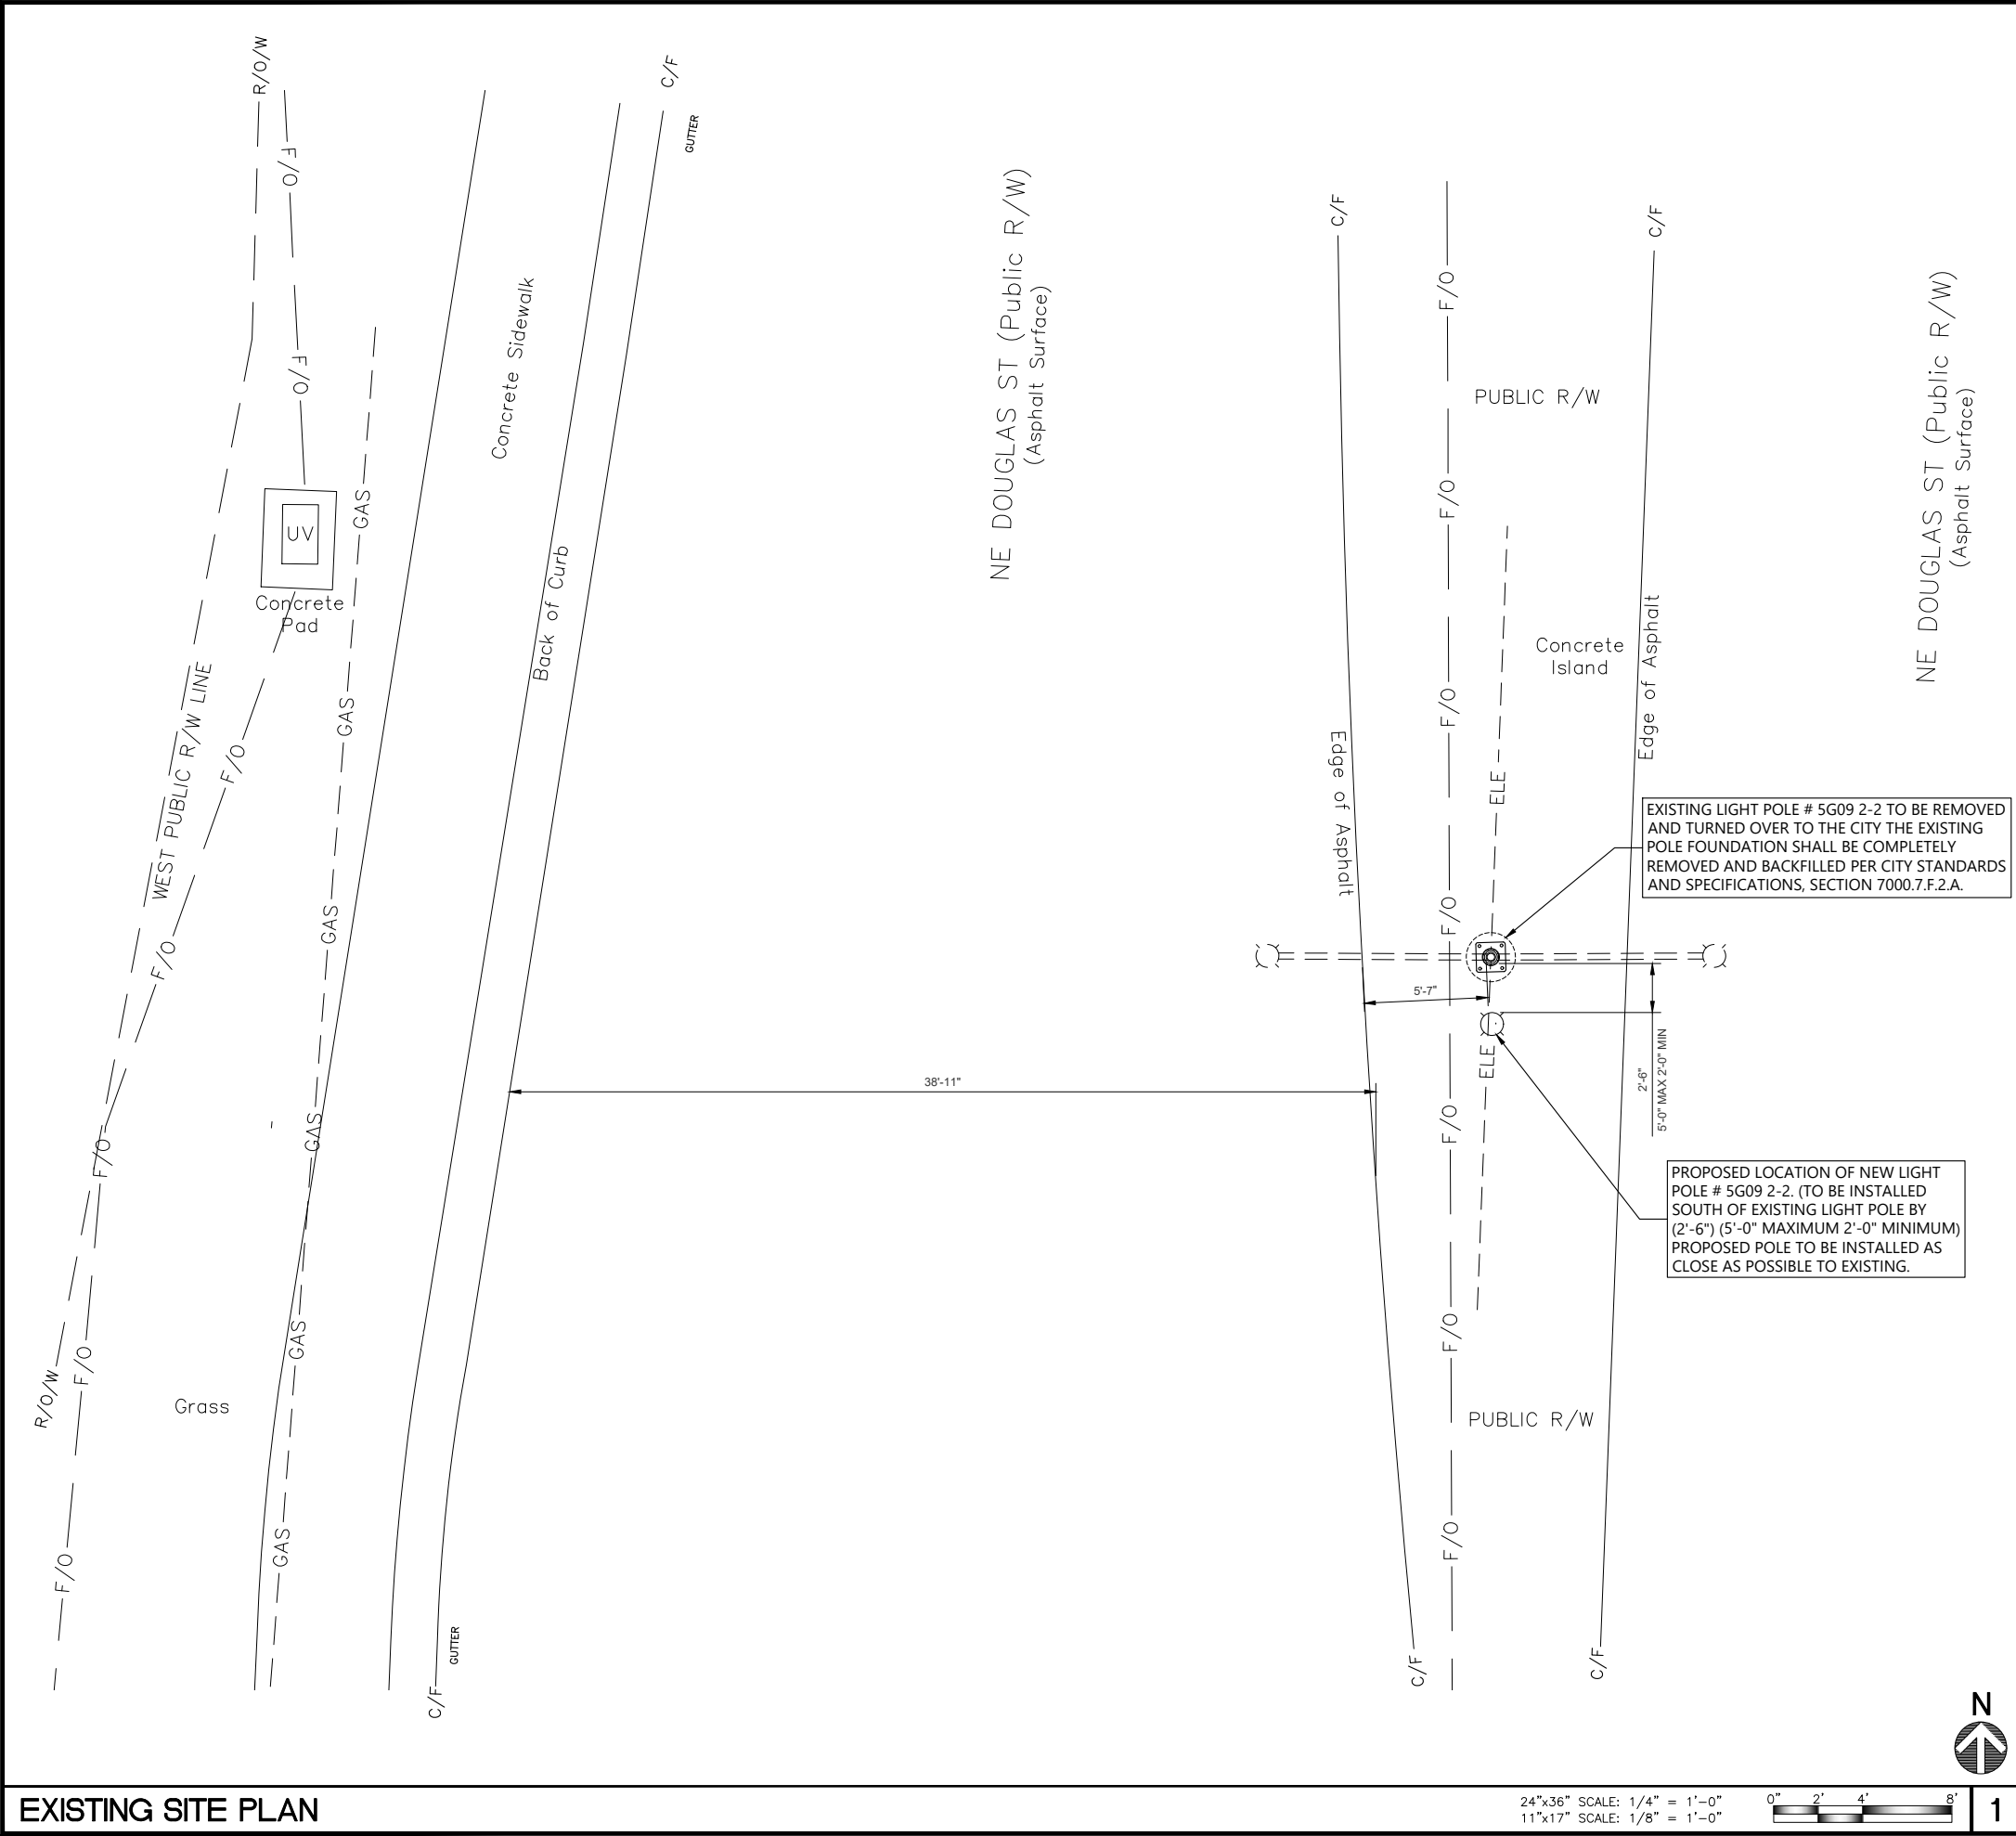

EXISTING SITE PLAN

24"x36" SCALE: 1/4" = 1'-0"
11"x17" SCALE: 1/8" = 1'-0"



NOTES

THIS IS NOT A SITE SURVEY:

ALL PROPERTY BOUNDARIES, ORIENTATION OF TRUE NORTH & STREET HALF-WIDTHS ARE APPROXIMATE. ALL PROPERTY LINES, EASEMENTS, & SETBACKS SHALL BE VERIFIED PRIOR TO START OF CONSTRUCTION.

CONTRACTOR NOTES:

- CONTRACTOR SHALL REPAIR ALL DAMAGES RESULTING FROM CONSTRUCTION BACK TO PRE-CONSTRUCTION CONDITIONS AT COMPLETION OF WORK.
- CONTRACTOR SHALL COORDINATE SITE ACCESS AND STAGING LOCATIONS WITH LANDLORD.
- ALL STREET LIGHT POLES WILL REQUIRE A NEW FOUNDATION. REFERENCE TO STRUCTURAL PLANS PROVIDED BY OTHERS.
- CONTRACTOR TO FIELD VERIFY EXACT LOCATION OF ALL EQUIPMENT TO MEET SYSTEM REQUIREMENTS.

EXHIBIT PHOTO

UTILITY NOTE:

THE LOCATIONS AND EXISTENCE OF ANY UNDERGROUND PIPES, STRUCTURES OR CONDUITS SHOWN ON THIS PLAN WERE OBTAINED FROM LOVELACE & ASSOCIATES AND ARE APPROXIMATE. THERE MAY BE EXISTING UTILITIES OTHER THAN THOSE SHOWN ON THIS PLAN. THE CONTRACTOR IS REQUIRED TO TAKE PRECAUTIONARY MEASURES TO PROTECT THE UTILITY LINES SHOWN AND ANY OTHER LINES SHOWN ON THIS PLAN.

NEW UTILITY SERVICE FROM TELCO POC TO VERIZON WIRELESS INSTALLED FIBER PULL BOX TO BE DETERMINED BY UTILITY PROVIDER. UPON SERVICE CONTRACT AWARD, THE FIBER PROVIDER WILL DESIGN, CONSTRUCT, AND INSTALL UTILITY INFRASTRUCTURE UNDER THEIR RIGHTS/SEPARATE PERMIT AND WILL COORDINATE SERVICE ACTIVATION WITH VERIZON WIRELESS.

UTILITY LEGEND

— T —	— T —	— T —	— T —	— T —	TELCO
— E —	— E —	— E —	— E —	— E —	POWER
— G —	— G —	— G —	— G —	— G —	GAS
— W —	— W —	— W —	— W —	— W —	WATER
— SEWER —	— SEWER —	— SEWER —	— SEWER —	— SEWER —	SEWER
— SD —	— SD —	— SD —	— SD —	— SD —	STORM DRAIN
— OIL —	— OIL —	— OIL —	— OIL —	— OIL —	OIL
— PHONE —	— PHONE —	— PHONE —	— PHONE —	— PHONE —	PHONE
— CABLE TV —	— CABLE TV —	— CABLE TV —	— CABLE TV —	— CABLE TV —	CABLE

ISSUE STATUS

REV	DATE	DESCRIPTION	BY
A	04/27/2020	90% CD - FOR REVIEW	NM
B	06/29/2020	90% CD - REVISED	NM
C	07/22/2020	90% CD - REVISED	NM
D	08/18/2020	100% CD	NM
E	09/17/2020	100% CD - REVISED	TRS
F	09/30/2020	100% CD - REVISED	TRS

AJM Consulting

1931 Newport Blvd. Suite C
Costa Mesa, CA 92627-2250
Phone: 949-973-2380

KGPCo

3305 HWY 60 W, FARIBAULT, MN. 55021
PHONE: 913.219.1065

PROPRIETARY INFORMATION

verizon

10740 NALL AVENUE
OVERLAND PARK, KS. 66211
PHONE: 800-264-6620

SMALL CELL PROJECT

STATE OF MISSOURI


STEPHEN D. HEATH
NUMBER E-27797
REGISTERED PROFESSIONAL ENGINEER

DATE: 04-27-2020

KCYC LEE
SUMMIT
DOUGLAS - A
LEES SUMMIT - STREET LIGHT
NE DOUGLAS RD
LEES SUMMIT, MO 64086

SHEET TITLE:
EXISTING SITE PLAN

A-3

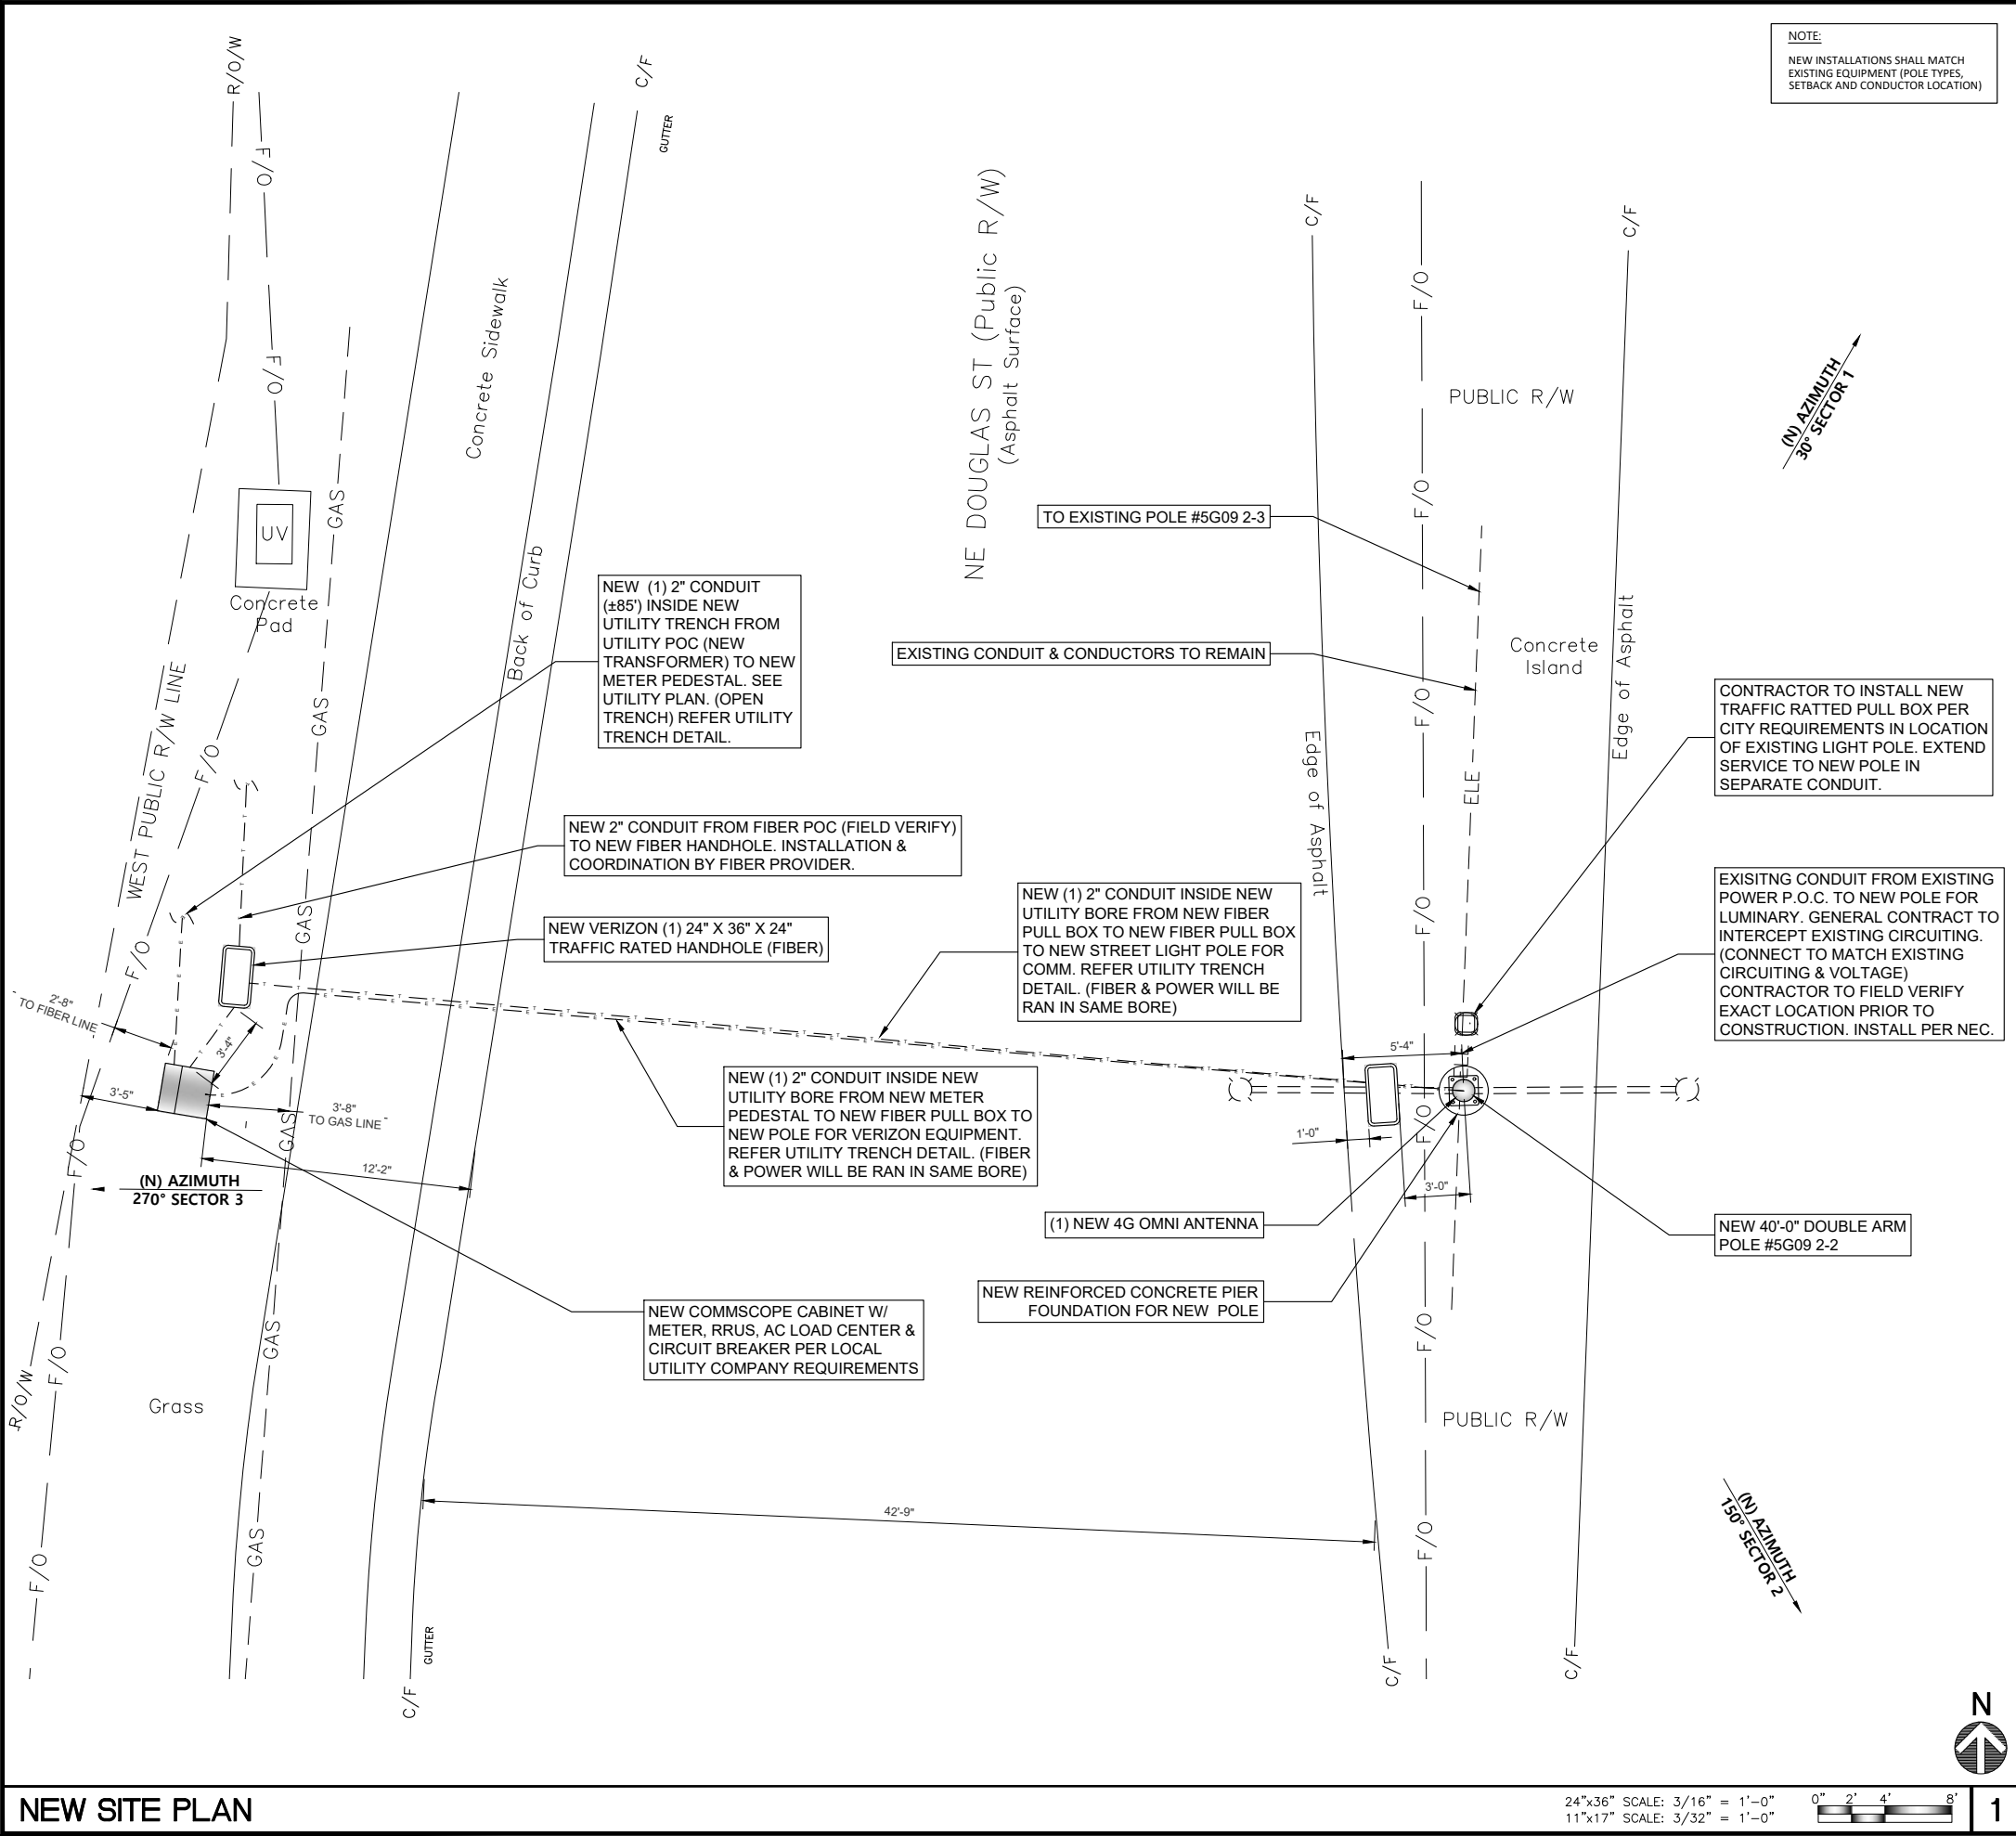

NOTES


THIS IS NOT A SITE SURVEY:

ALL PROPERTY BOUNDARIES, ORIENTATION OF TRUE NORTH & STREET HALF-WIDTHS ARE APPROXIMATE. ALL PROPERTY LINES, EASEMENTS, & SETBACKS SHALL BE VERIFIED PRIOR TO START OF CONSTRUCTION.

CONTRACTOR NOTES:

- CONTRACTOR SHALL REPAIR ALL DAMAGES RESULTING FROM CONSTRUCTION BACK TO PRE-CONSTRUCTION CONDITIONS AT COMPLETION OF WORK.
- CONTRACTOR SHALL COORDINATE SITE ACCESS AND STAGING LOCATIONS WITH LANDLORD.
- ALL STREET LIGHT POLES WILL REQUIRE A NEW FOUNDATION. REFERENCE TO STRUCTURAL PLANS PROVIDED BY OTHERS.
- CONTRACTOR TO FIELD VERIFY EXACT LOCATION OF ALL EQUIPMENT TO MEET SYSTEM REQUIREMENTS.

EXHIBIT PHOTO



UTILITY NOTE:

THE LOCATIONS AND EXISTENCE OF ANY UNDERGROUND PIPES, STRUCTURES OR CONDUITS SHOWN ON THIS PLAN WERE OBTAINED FROM THE EXISTING SURVEY AND ARE APPROXIMATE. THERE MAY BE EXISTING UTILITIES OTHER THAN THOSE SHOWN ON THIS PLAN. THE CONTRACTOR IS REQUIRED TO TAKE PRECAUTIONARY MEASURES TO PROTECT THE UTILITY LINES SHOWN AND ANY OTHER LINES SHOWN ON THIS PLAN.

NEW UTILITY SERVICE FROM TELCO POC TO VERIZON WIRELESS INSTALLED FIBER PULL BOX TO BE DETERMINED BY UTILITY PROVIDER. UPON SERVICE CONTRACT AWARD, THE FIBER PROVIDER WILL DESIGN, CONSTRUCT, AND INSTALL UTILITY INFRASTRUCTURE UNDER THEIR RIGHTS/SEPARATE PERMIT AND WILL COORDINATE SERVICE ACTIVATION WITH VERIZON WIRELESS.

UTILITY LEGEND

— T —	TELCO
— E —	POWER
— G —	GAS
— W —	WATER
— SEWER —	SEWER
— SD —	STORM DRAIN
— OIL —	OIL
— PHONE —	PHONE
— CABLE TV —	CABLE

ISSUE STATUS

REV	DATE	DESCRIPTION	BY
A	04/27/2020	90% CD - FOR REVIEW	NM
B	06/29/2020	90% CD - REVISED	NM
C	07/22/2020	90% CD - REVISED	NM
D	08/18/2020	100% CD	NM
E	09/17/2020	100% CD - REVISED	TRS
F	09/30/2020	100% CD - REVISED	TRS

AJM Consulting

1931 Newport Blvd. Suite C
Costa Mesa, CA 92627-2250
Phone: 949-973-2380

KGPCo

3305 HWY 60 W, FARIBAULT, MN. 55021
PHONE: 913.219.1065

PROPRIETARY INFORMATION

THE INFORMATION CONTAINED IN THIS SET OF DRAWINGS IS PROPRIETARY & CONFIDENTIAL TO VERIZON WIRELESS. ANY USE OR DISCLOSURE OTHER THAN AS IT RELATES TO VERIZON WIRELESS IS STRICTLY PROHIBITED.

verizon

10740 NALL AVENUE
OVERLAND PARK, KS. 66211
PHONE: 800-264-6620

SMALL CELL PROJECT

PRELIMINARY



STATE OF MISSOURI
REGISTERED PROFESSIONAL ENGINEER
STEPHEN D. HEATH
NUMBER E-27797

DATE: 04-27-2020

KCYC LEE
SUMMIT
DOUGLAS - A
LEES SUMMIT - STREET LIGHT
NE DOUGLAS RD
LEES SUMMIT, MO 64086

SHEET TITLE:
NEW SITE PLAN

A-4

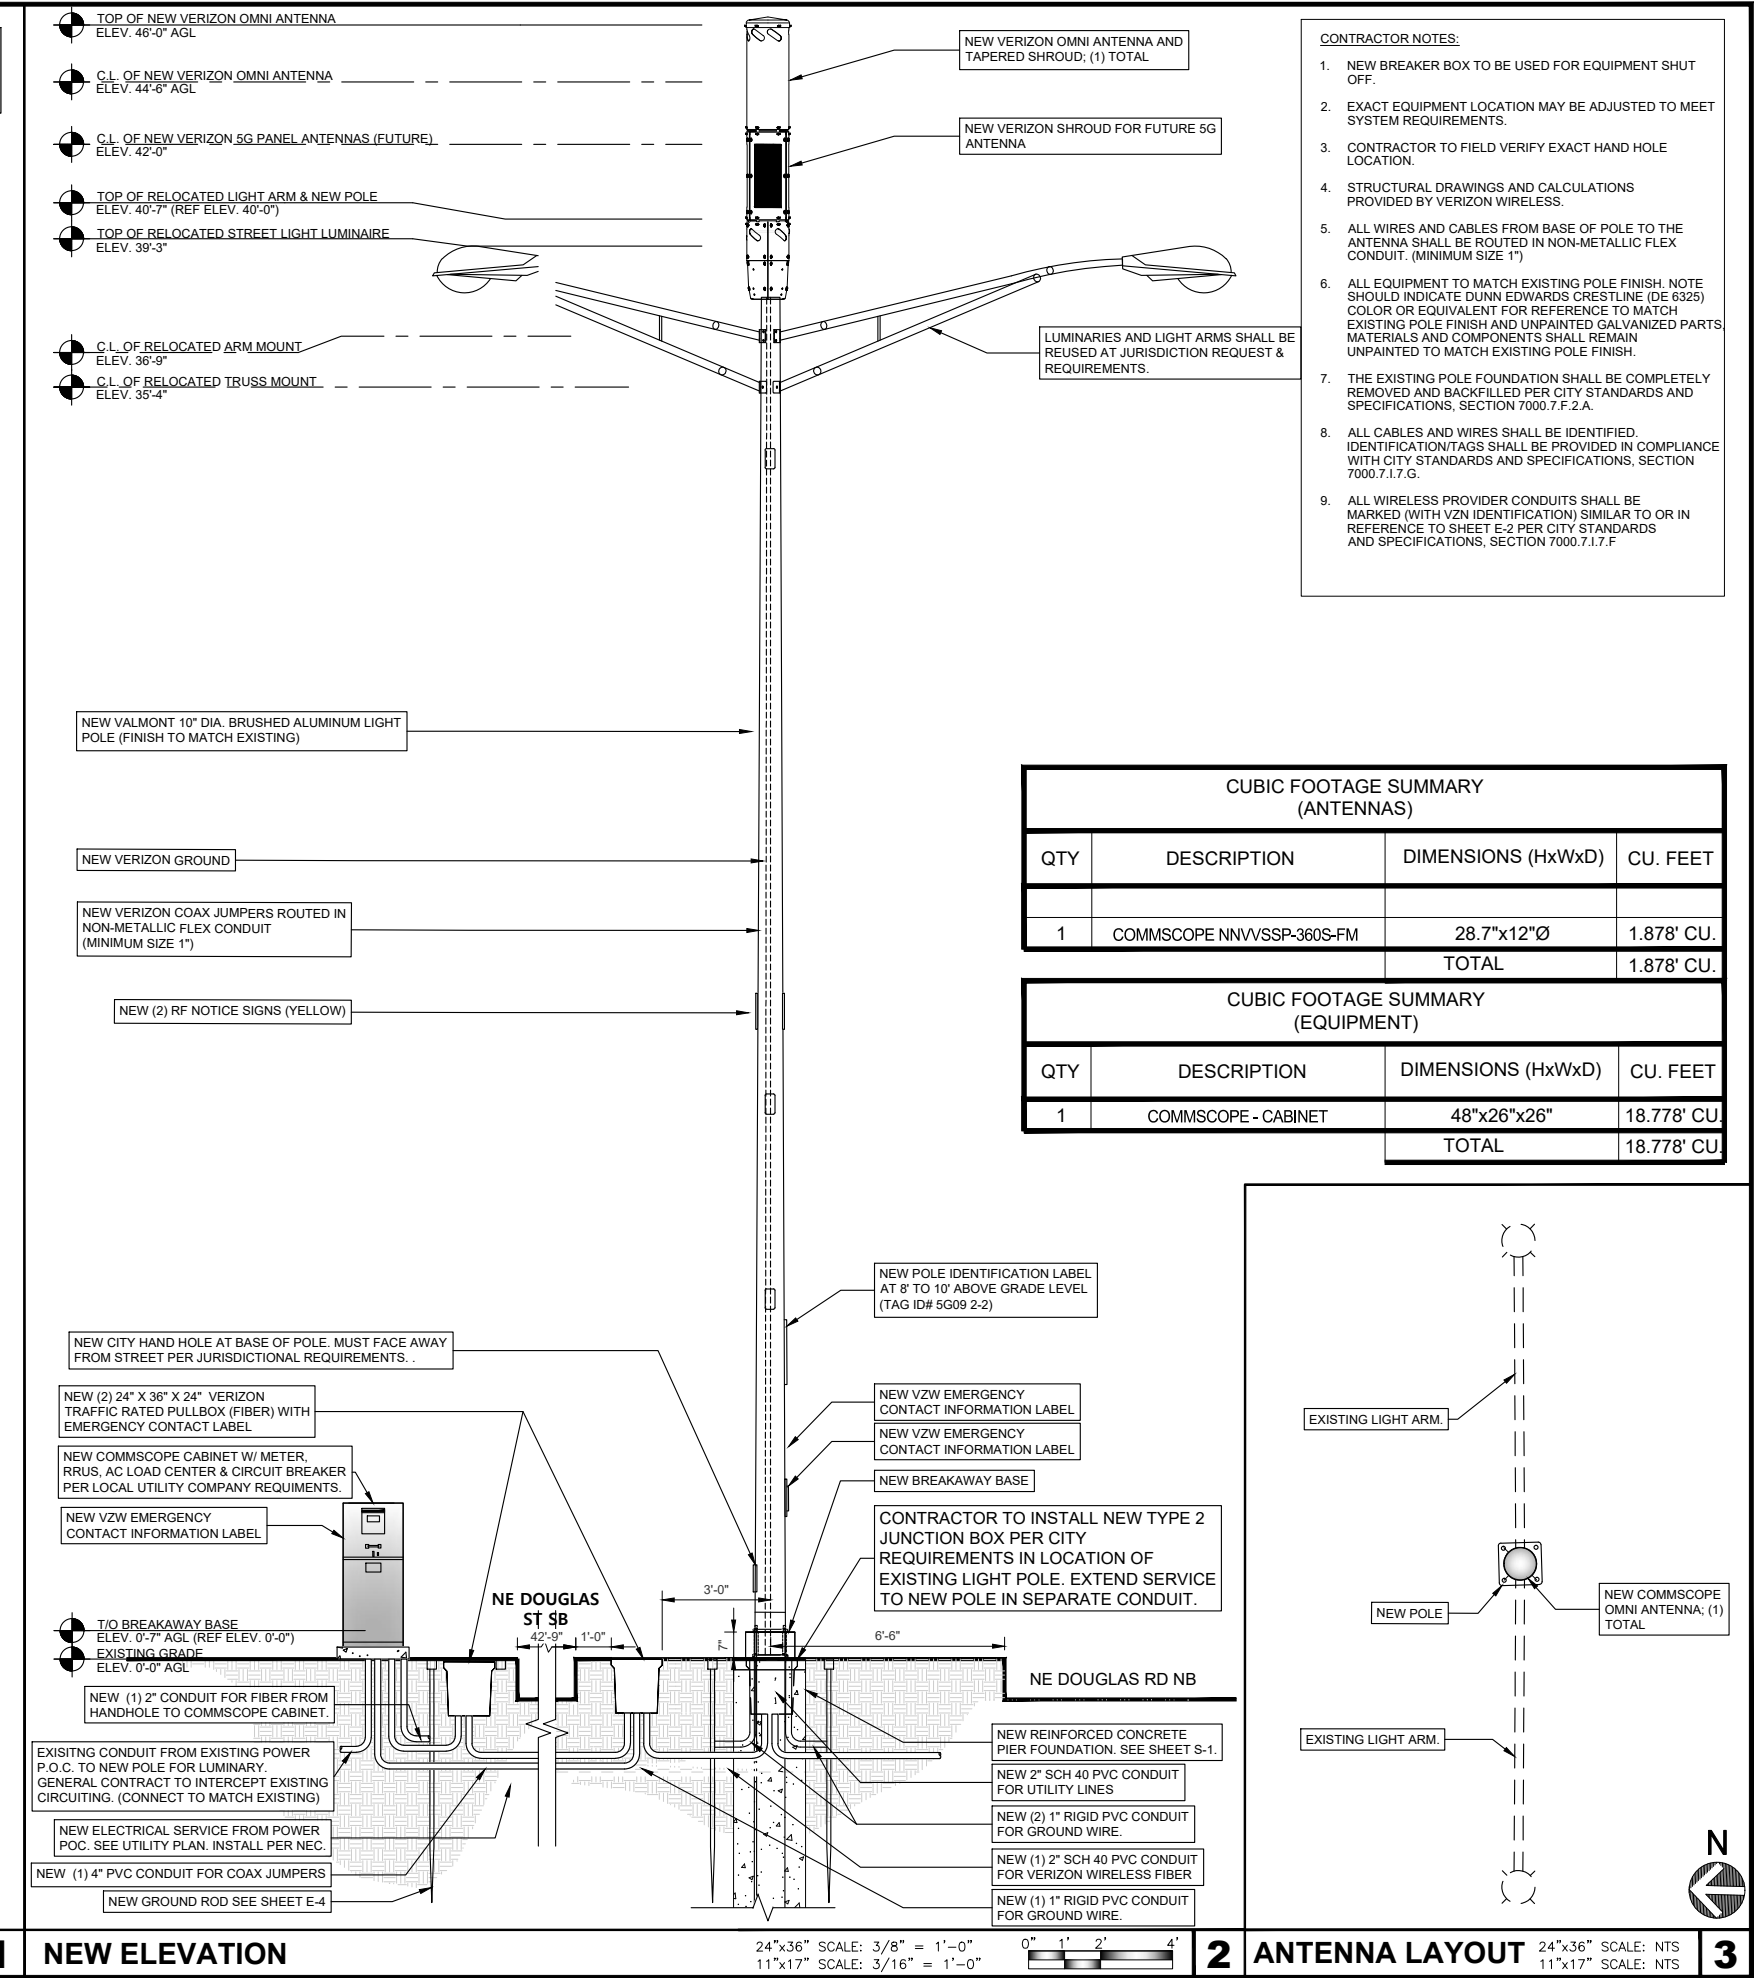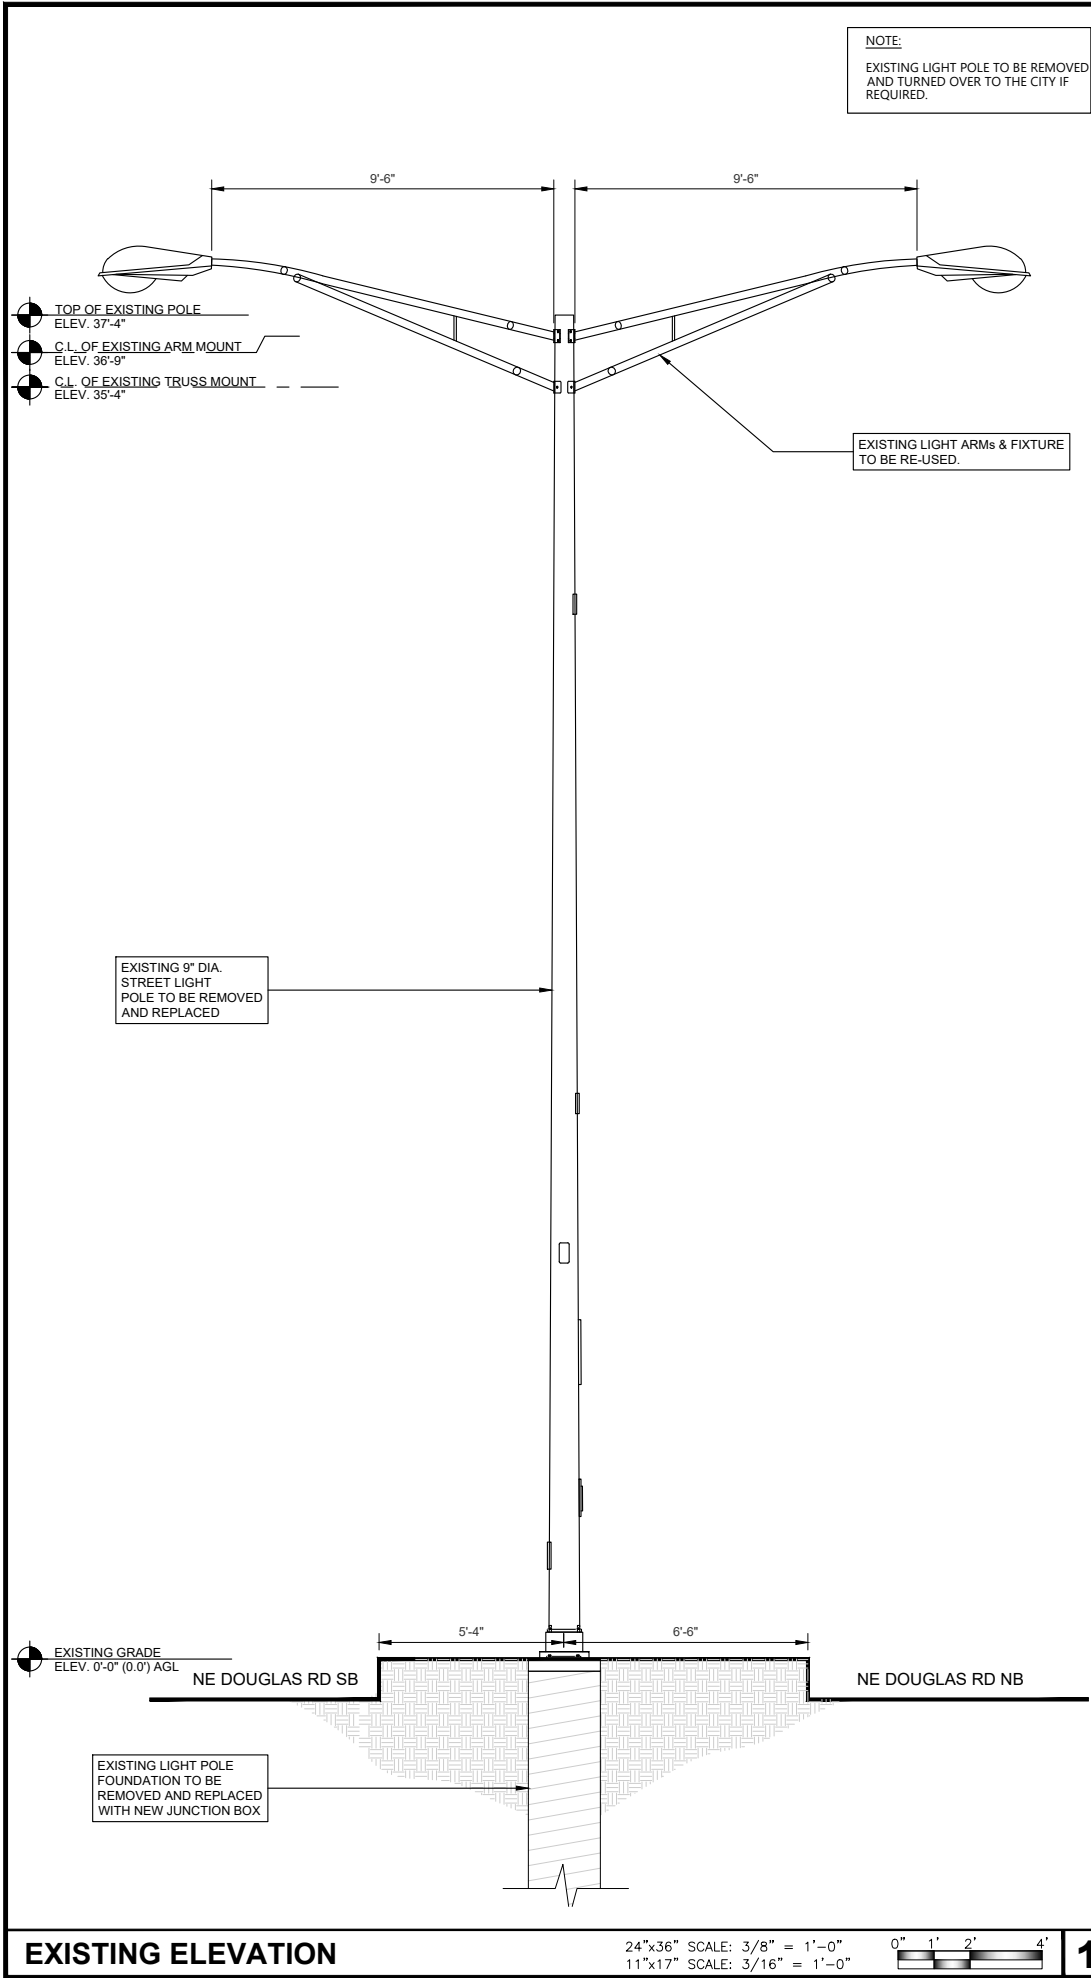

ISSUE STATUS

REV	DATE	DESCRIPTION	BY
A	04/27/2020	90% CD - FOR REVIEW	NM
B	06/29/2020	90% CD - REVISED	NM
C	07/22/2020	90% CD - REVISED	NM
D	08/18/2020	100% CD	NM
E	09/17/2020	100% CD - REVISED	TRS
F	09/30/2020	100% CD - REVISED	TRS

AJM Consulting
1931 Newport Blvd. Suite C
Costa Mesa, CA 92627-2250
Phone: 949-973-2380




PROPRIETARY INFORMATION
THE INFORMATION CONTAINED IN THIS SET OF DRAWINGS IS PROPRIETARY & CONFIDENTIAL TO VERIZON WIRELESS
ANY USE OR DISCLOSURE OTHER THAN AS IT RELATES TO VERIZON WIRELESS IS STRICTLY PROHIBITED



SMALL CELL PROJECT

PRELIMINARY

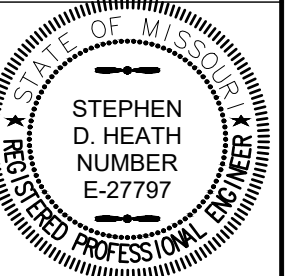


DATE: 04-27-2020

KCYC LEE
SUMMIT
DOUGLAS - A
LEES SUMMIT - STREET LIGHT
NE DOUGLAS RD
LEES SUMMIT, MO 64086

SHEET TITLE:
ELEVATION PLANS

A-5

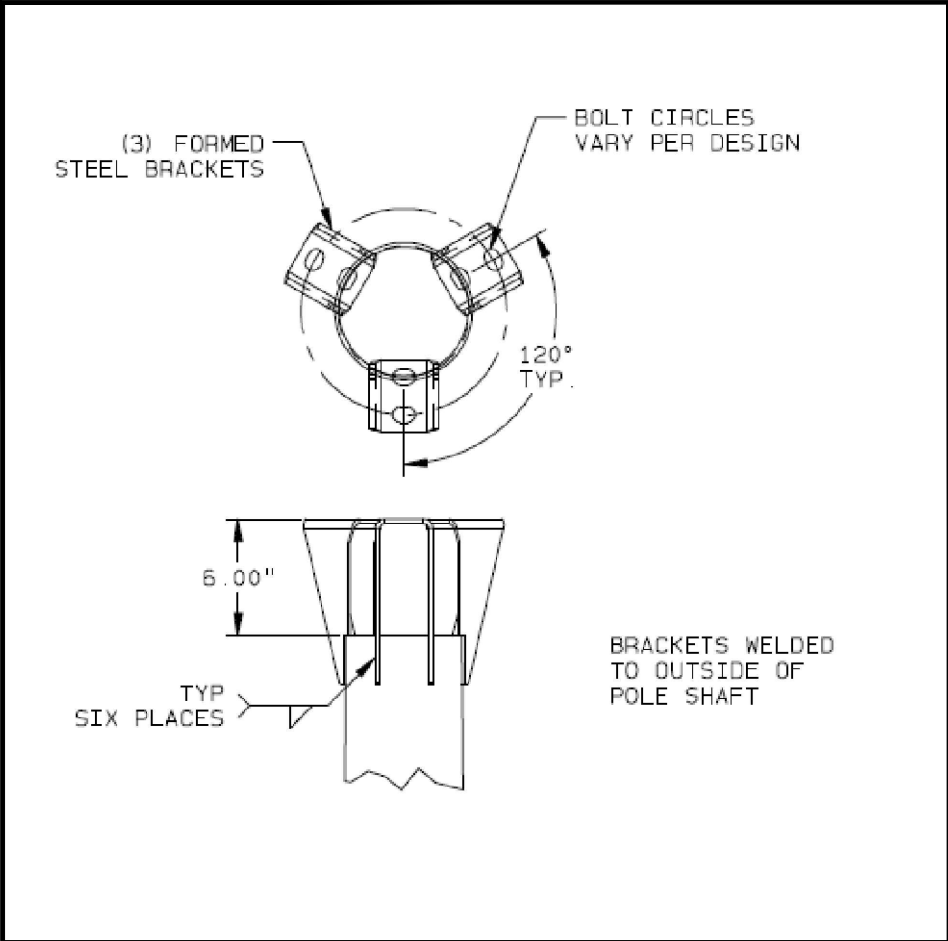

POLE TOP BRACKETS

24"x36" SCALE: NTS
11"x17" SCALE: NTS

1

COMMSCOPE OMNI ANTENNA


24"x36" SCALE: NTS
11"x17" SCALE: NTS

2

ERICSSON 2208 RRU

24"x36" SCALE: NTS
11"x17" SCALE: NTS

3

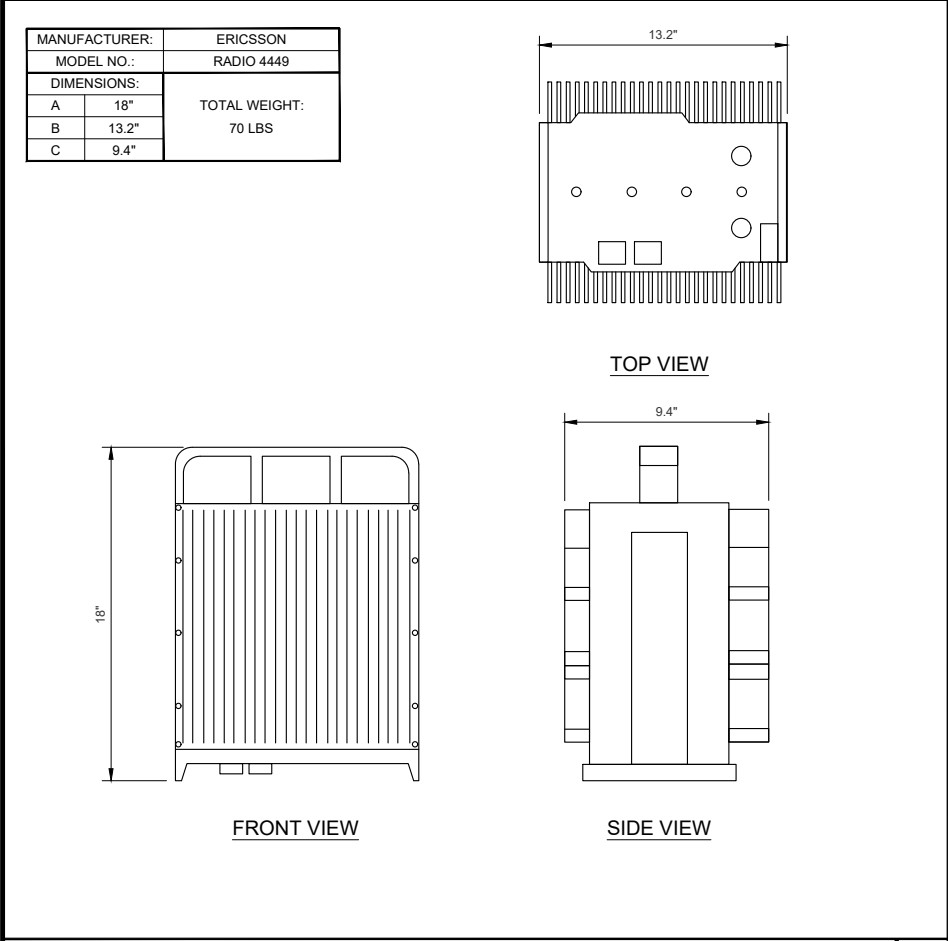

ERICSSON 4449 RRU

24"x36" SCALE: NTS
11"x17" SCALE: NTS

4

ANTENNA MOUNTING CONCEALMENT



24"x36" SCALE: NTS
11"x17" SCALE: NTS

5

DIPLEXER DETAIL

24"x36" SCALE: NTS
11"x17" SCALE: NTS

6

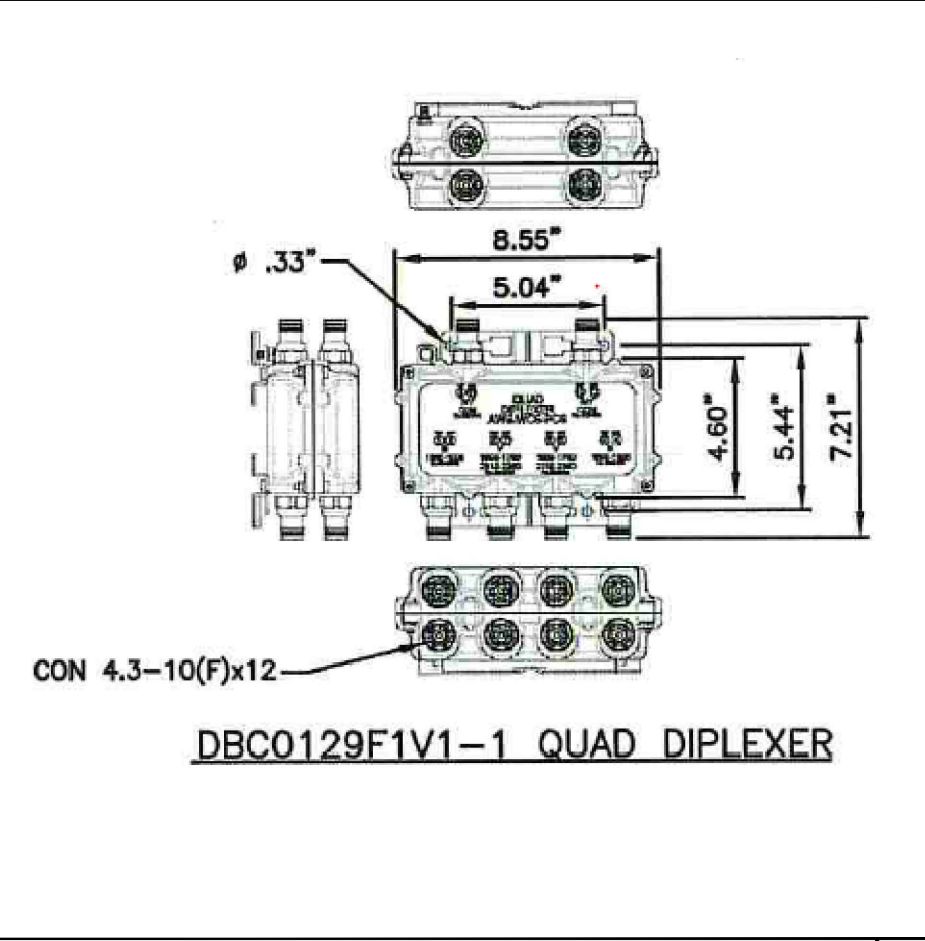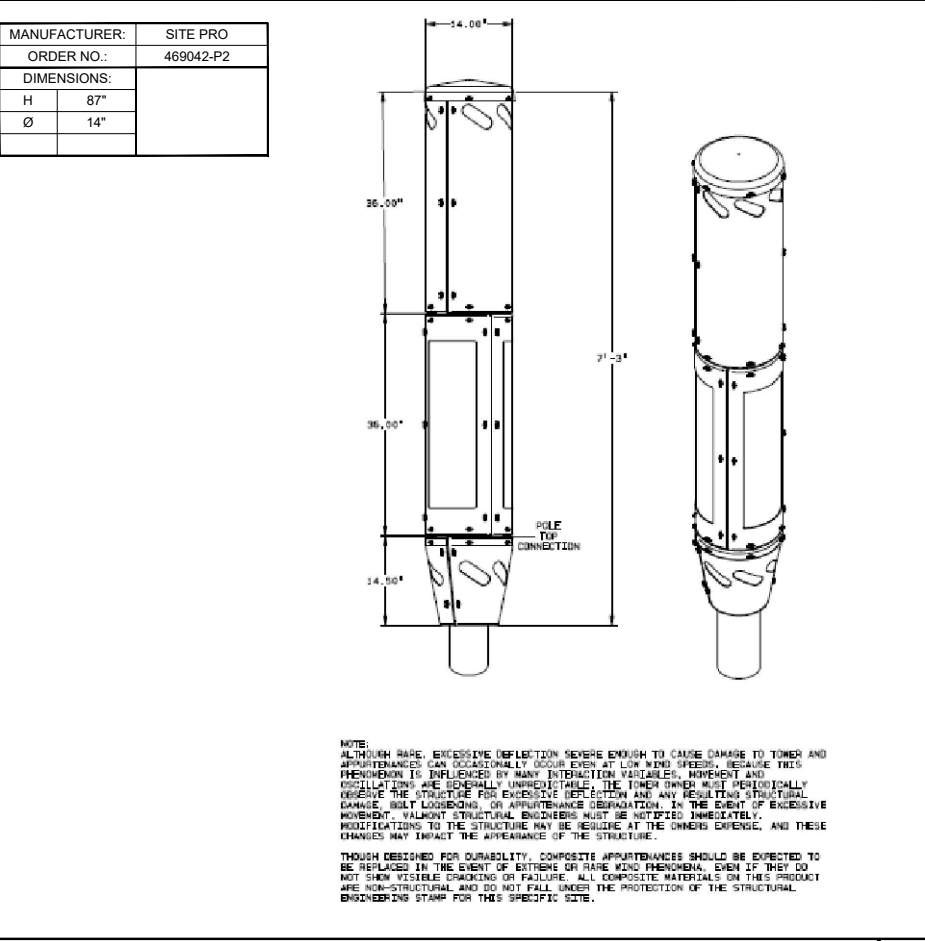

ISSUE STATUS

REV	DATE	DESCRIPTION	BY
A	04/27/2020	90% CD - FOR REVIEW	NM
B	06/29/2020	90% CD - REVISED	NM
C	07/22/2020	90% CD - REVISED	NM
D	08/18/2020	100% CD	NM
E	09/17/2020	100% CD - REVISED	TRS
F	09/30/2020	100% CD - REVISED	TRS

AJM Consulting

1931 Newport Blvd. Suite C
Costa Mesa, CA 92627-2250
Phone: 949-973-2380

KGPCo

3305 HWY 60 W, FARIBAULT, MN. 55021
PHONE: 913.219.1065

PROPRIETARY INFORMATION

THE INFORMATION CONTAINED IN THIS SET OF DRAWINGS IS PROPRIETARY & CONFIDENTIAL TO VERIZON WIRELESS. ANY USE OR DISCLOSURE OTHER THAN AS IT RELATES TO VERIZON WIRELESS IS STRICTLY PROHIBITED.

verizon

10740 NALL AVENUE
OVERLAND PARK, KS. 66211
PHONE: 800-264-6620

SMALL CELL PROJECT

PRELIMINARY




STATE OF MISSOURI
STEPHEN D. HEATH
NUMBER E-27797
REGISTERED PROFESSIONAL ENGINEER

DATE: 04-27-2020

KCYC LEE
SUMMIT
DOUGLAS - A
LEES SUMMIT - STREET LIGHT
NE DOUGLAS RD
LEES SUMMIT, MO 64086

SHEET TITLE:
DETAILS

A-6

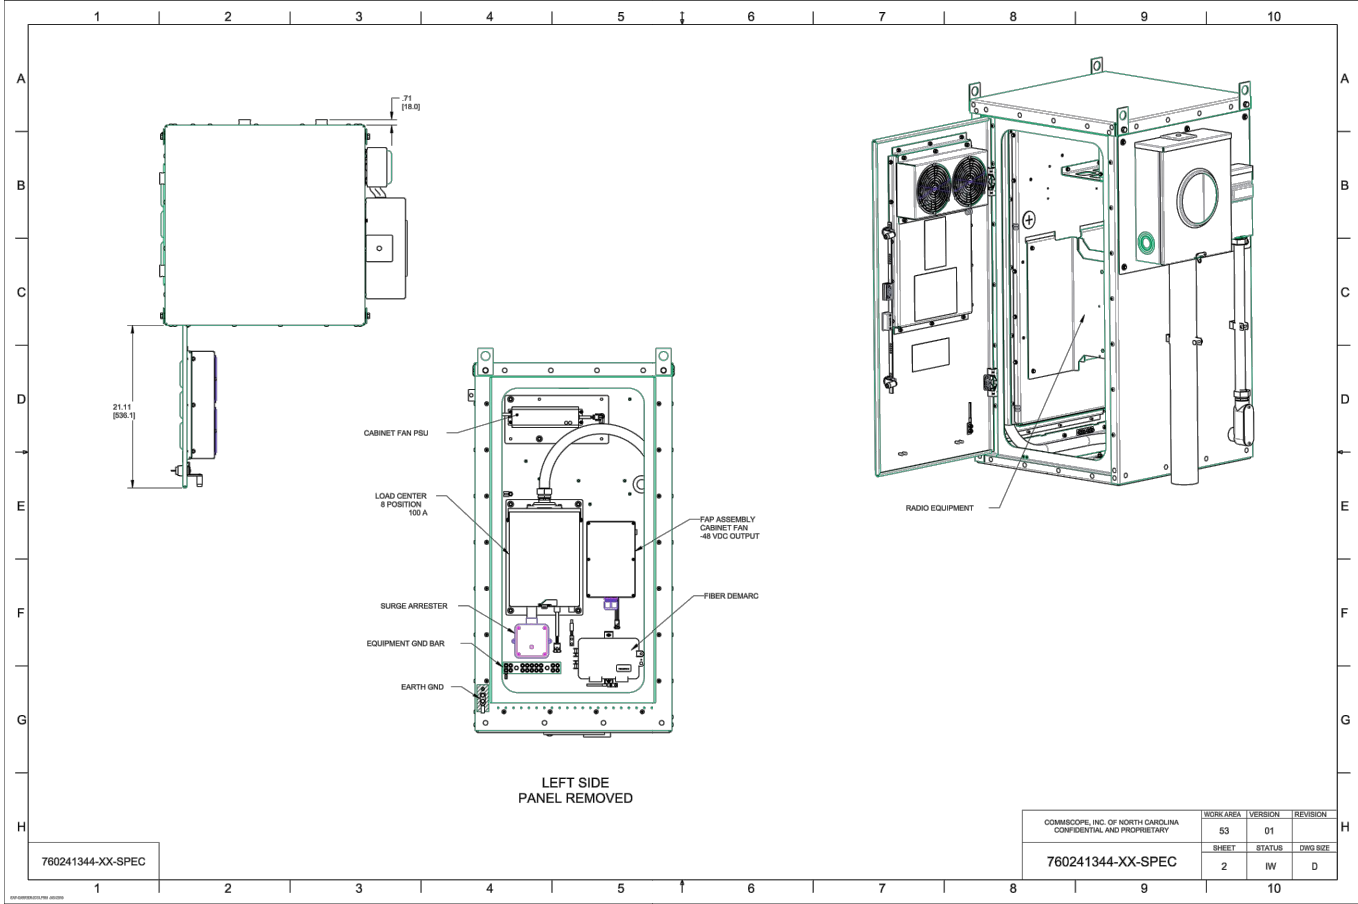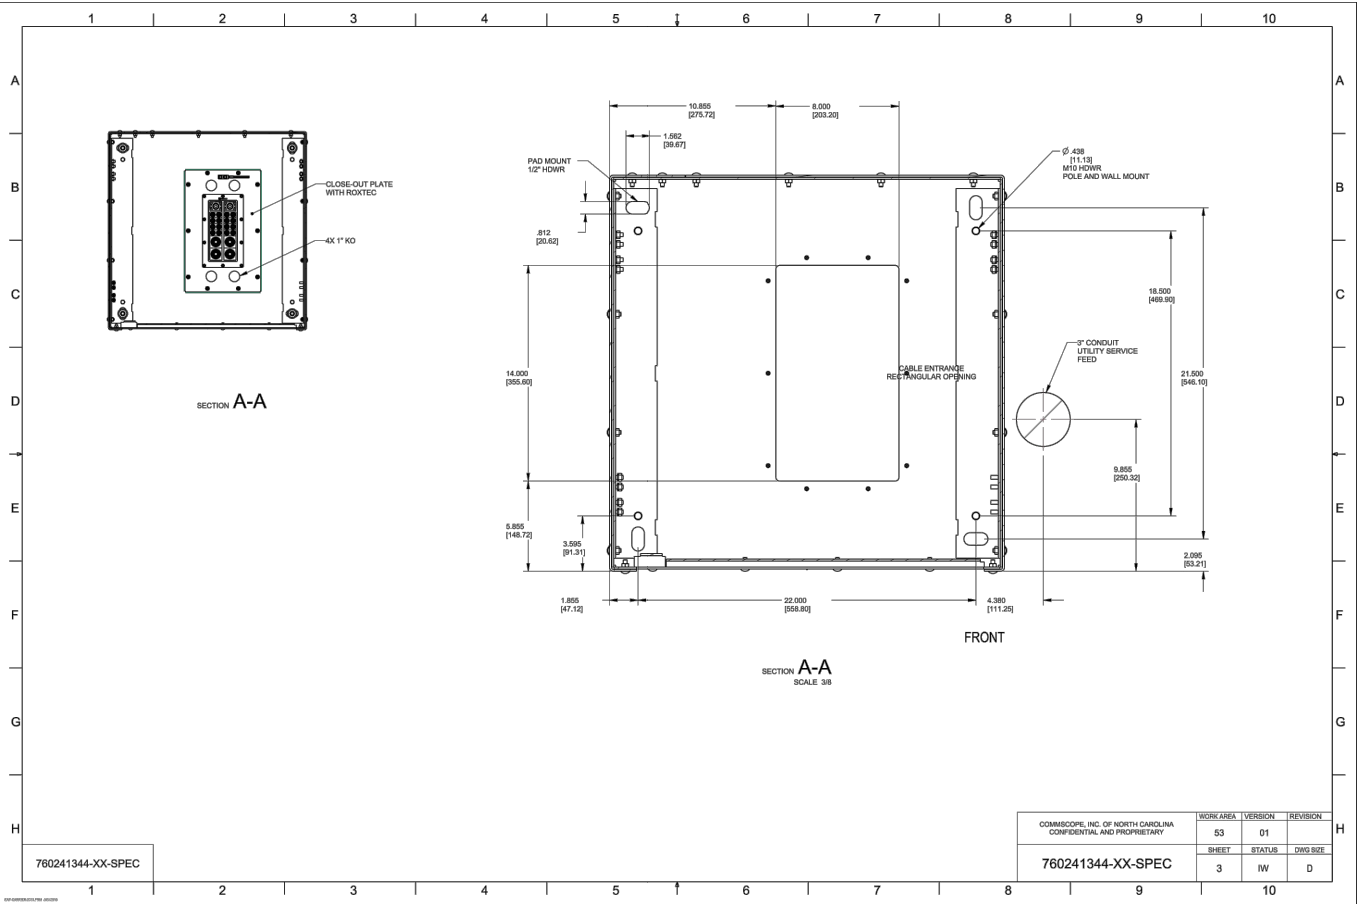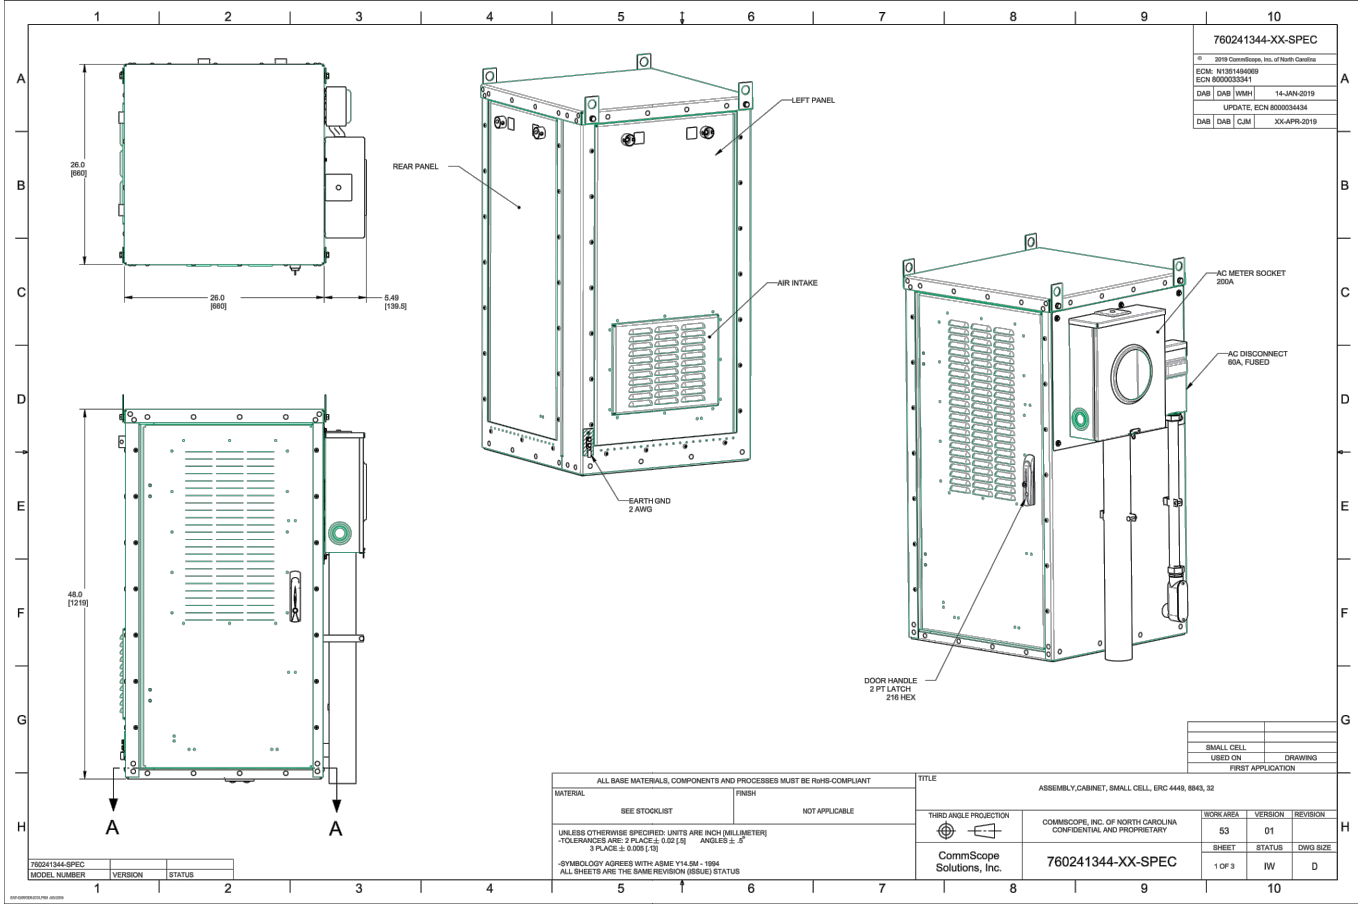

ISSUE STATUS

REV	DATE	DESCRIPTION	BY
A	04/27/2020	90% CD - FOR REVIEW	NM
B	06/29/2020	90% CD - REVISED	NM
C	07/22/2020	90% CD - REVISED	NM
D	08/18/2020	100% CD	NM
E	09/17/2020	100% CD - REVISED	TRS
F	09/30/2020	100% CD - REVISED	TRS

AJM Consulting
1931 Newport Blvd. Suite C
Costa Mesa, CA 92627-2250
Phone: 949-973-2380



3305 HWY 60 W, FARIBAULT, MN. 55021
PHONE: 913.219.1065


PROPRIETARY INFORMATION

THE INFORMATION CONTAINED IN THIS SET OF DRAWINGS IS PROPRIETARY & CONFIDENTIAL TO VERIZON WIRELESS. ANY USE OR DISCLOSURE OTHER THAN AS IT RELATES TO VERIZON WIRELESS IS STRICTLY PROHIBITED.

verizon
10740 NALL AVENUE
OVERLAND PARK, KS. 66211
PHONE: 800-264-6620

SMALL CELL PROJECT

PRELIMINARY

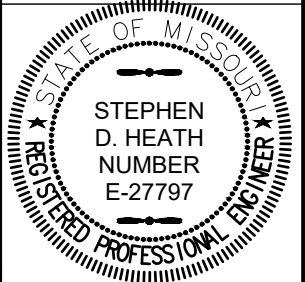

DATE: 04-27-2020

KCYC LEE
SUMMIT

DOUGLAS - A


LEES SUMMIT - STREET LIGHT
NE DOUGLAS RD
LEES SUMMIT, MO 64086

SHEET TITLE:

DETAILS

A-7

NOTE:
CONTRACTOR TO REFER
TO PLAN FOR CONDUIT SIZE.

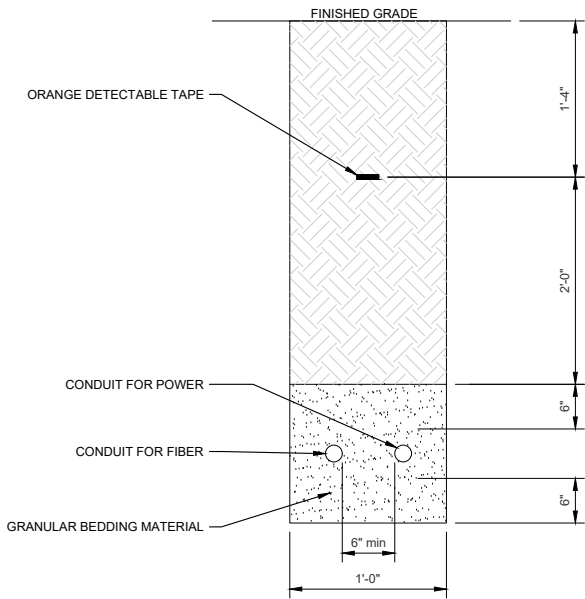

NOTE:
1. EXCAVATE TO REQUIRED DEPTH.
2. VERIFY ALL TRENCHING REQUIREMENTS WITH SERVING UTILITIES.
3. CALL BEFORE YOU DIG. CONTACT SERVING UTILITIES.
4. FIBER AND POWER CONDUITS MAY BE RUN IN SEPARATE TRENCHES. CONDUITS SHALL MAINTAIN 6" MINIMUM SEPARATION.





UTILITY TRENCH DETAIL

24"x36" SCALE: NTS
11"x17" SCALE: NTS

1

VERIZON PULL BOX DETAIL (24" (W) X 36" (L) X 24" (H))

2

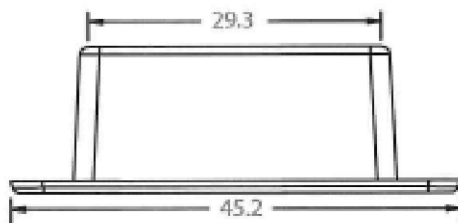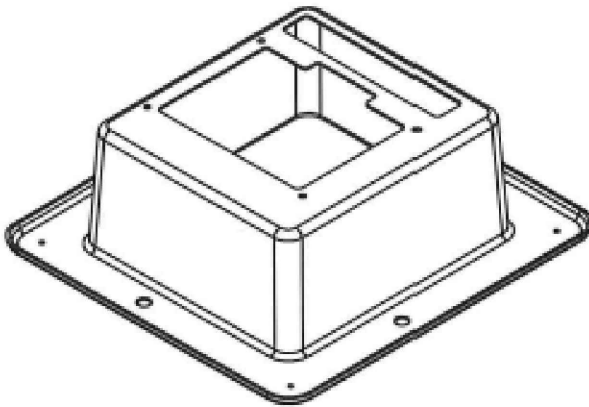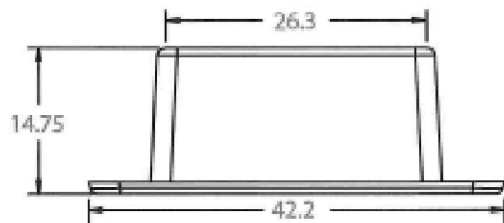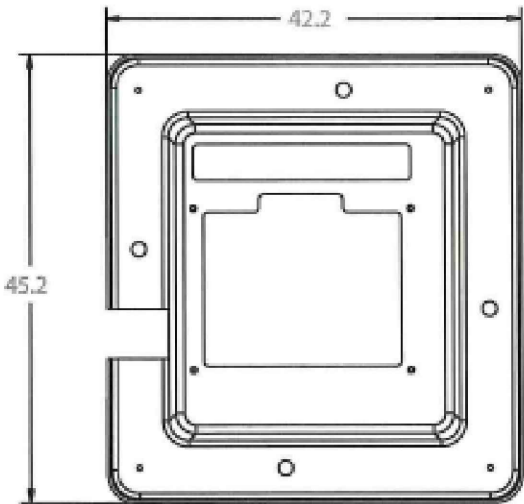

NOTE:
INSTALLATION OF CPAD-S
PER MANUFACTURERS
STANDARDS


NOTE:
COMPOSITE FIBERGLASS
MATERIAL

4G EQUIPMENT PAD DETAILS (CPAD-S1EXXXXXXA)


24"x36" SCALE: NTS
11"x17" SCALE: NTS

3


PULL BOX SPECIFICATIONS:
ARMORCAST PRODUCTS COMPANY
24" X 36" X 24" POLYMER CONCRETE BOX
DRAWING NUMBER - A6001974APCX24
APPROX. WT. = 277 LBS.

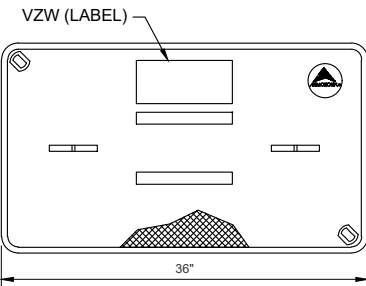


POLYMER CONCRETE COVER

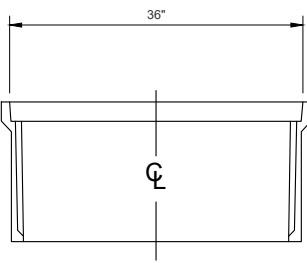


SECTION B-B

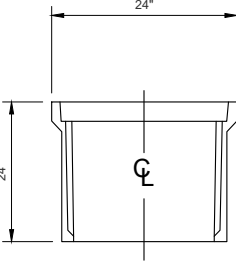

SECTION A-A

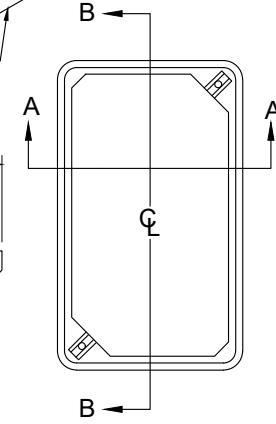

TOP VIEW

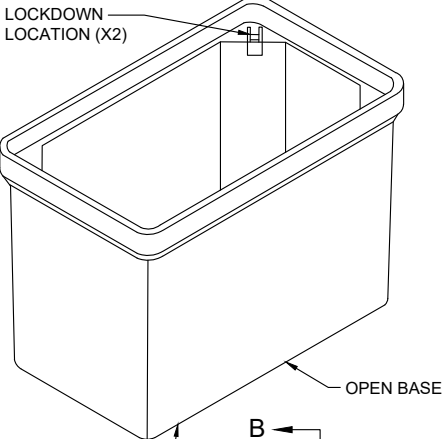

POLYMER CONCRETE
BOX A6001974APCX24

NOTE:
RF NOTICE SIGN FOR MINI MACROS (>40
WATT OUTPUT POWER FROM ANTENNAS)



ANTENNA SIGNAGE:
ON WOOD POLES - SIGN ON ALUMINUM WITH SS SCREW
TO THE POLE
ON METAL POLES - ADHESIVE VINYL OR PLACARD
STRAPPED WITH SS TIES
ON CONCRETE / COMPOSITE - PLACARD STRAPPED WITH
SS TIES
SIGN PLACEMENT:
AFFIX TO THE STRUCTURE 11-12' BELOW THE
COMMERCIAL RF ANTENNA(S)

NEW RF NOTICE SIGNAGE

24"x36" SCALE: NTS
11"x17" SCALE: NTS

4

ISSUE STATUS

REV	DATE	DESCRIPTION	BY
A	04/27/2020	90% CD - FOR REVIEW	NM
B	06/29/2020	90% CD - REVISED	NM
C	07/22/2020	90% CD - REVISED	NM
D	08/18/2020	100% CD	NM
E	09/17/2020	100% CD - REVISED	TRS
F	09/30/2020	100% CD - REVISED	TRS

AJM Consulting

1931 Newport Blvd. Suite C
Costa Mesa, CA 92627-2250
Phone: 949-973-2380



3305 HWY 60 W, FARIBAULT, MN. 55021
PHONE: 913.219.1065

PROPRIETARY INFORMATION


THE INFORMATION CONTAINED IN THIS SET OF
DRAWINGS IS PROPRIETARY & CONFIDENTIAL TO
VERIZON WIRELESS
ANY USE OR DISCLOSURE OTHER THAN AS IT
RELATES TO VERIZON WIRELESS IS STRICTLY
PROHIBITED

verizon

10740 NALL AVENUE
OVERLAND PARK, KS. 66211
PHONE: 800-264-6620

SMALL CELL PROJECT

PRELIMINARY

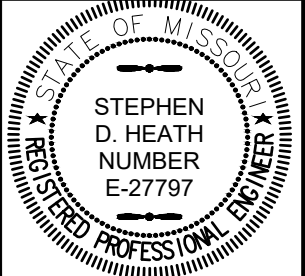

DATE: 04-27-2020


KCYC LEE
SUMMIT

DOUGLAS - A
LEES SUMMIT - STREET LIGHT
NE DOUGLAS RD
LEES SUMMIT, MO 64086


SHEET TITLE:

DETAILS

A-8

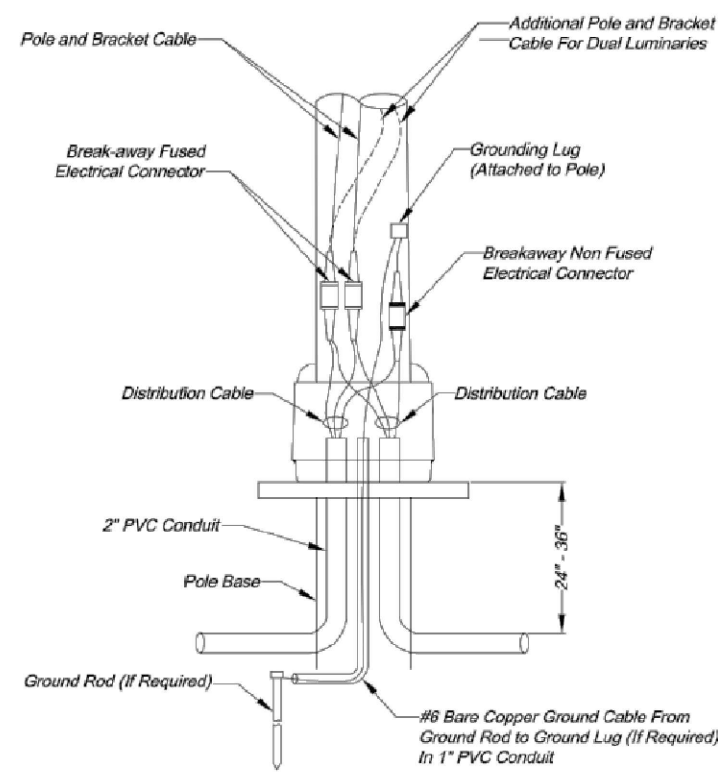


POLE WIRING DETAILS

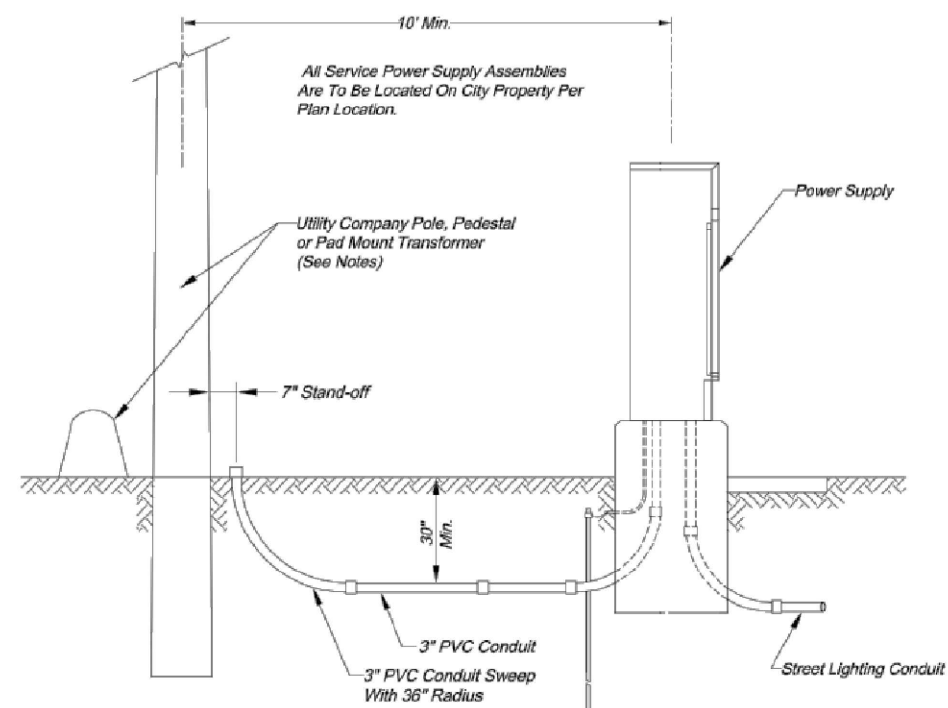


SECONDARY SERVICE CONNECTION DETAILS

- NOTES:
1. Contractor shall install a conduit stub 24" to 6" above ground at utility poles. Conduit shall be stubbed to the side of the pole that will allow a direct run up the pole to the transformer without crossing other utility lines or cables. The end of the conduit shall be capped.
 2. Contractor shall install conduit in a trench to within 24" of pedestals or pad mount transformers and leave a 36" x 36" x 36" access hole in the ground. Contractor shall keep open trench covered and promptly backfill access hole when service is completed.

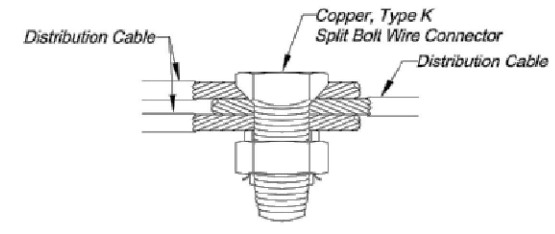


SPLICE KIT DETAILS

- NOTES:
1. To be used only in junction or pull boxes where circuits branch or "tee".
 2. All splices shall be protected with a resin splice kit (not shown) installed in accordance with the manufacturer's recommendations.

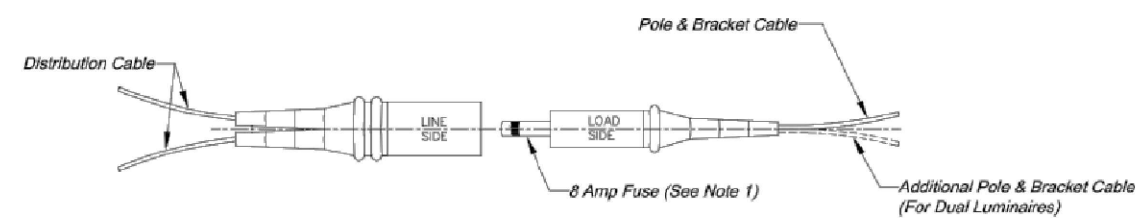


BREAK-AWAY FUSED ELECTRICAL CONNECTORS

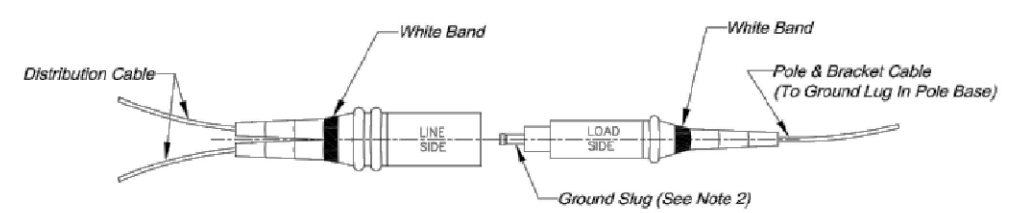

BREAK-AWAY NON FUSED ELECTRICAL CONNECTOR

- NOTES:
1. Fuse remains in "Load Side" after break-away.
 2. Ground "Slug" remains in "Load Side" after break-way.
 3. Connectors shall have set screw type terminals to attach cables.

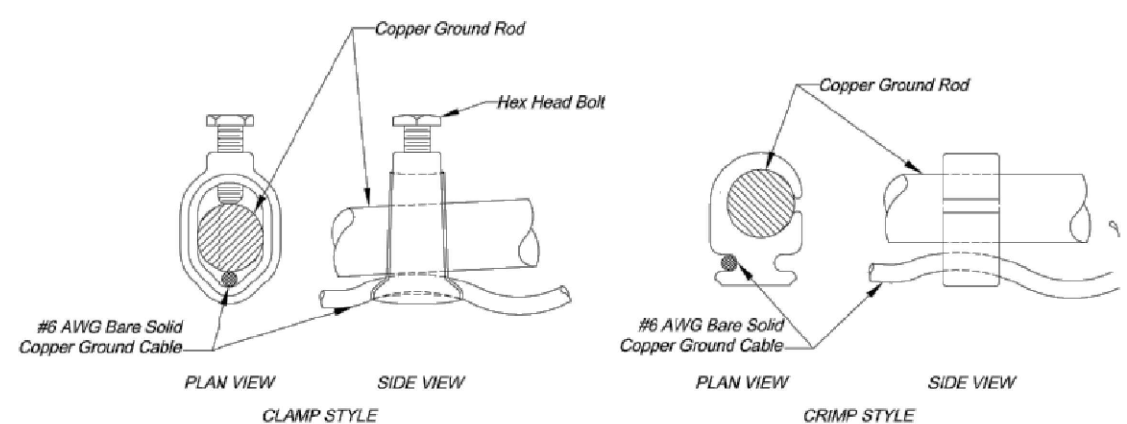

GROUND ROD CONNECTION DETAILS

CITY OF LEE'S SUMMIT
PUBLIC WORKS DEPARTMENT
ENGINEERING DIVISION
220 SE GREEN STREET
LEE'S SUMMIT, MISSOURI 64063
PHONE: (816) 969-1800 FAX: (816) 969-1809



ELECTRICAL DETAILS
STANDARD DRAWING SL-5

Project:
Sheet Name:
Drawn By: JH
Checked By: JW
Date: 08/21/2009

5 OF 5

ISSUE STATUS			
REV	DATE	DESCRIPTION	BY
A	04/27/2020	90% CD - FOR REVIEW	NM
B	06/29/2020	90% CD - REVISED	NM
C	07/22/2020	90% CD - REVISED	NM
D	08/18/2020	100% CD	NM
E	09/17/2020	100% CD - REVISED	TRS
F	09/30/2020	100% CD - REVISED	TRS

AJM Consulting

1931 Newport Blvd. Suite C
Costa Mesa, CA 92627-2250
Phone: 949-973-2380

3305 HWY 60 W, FARIBAULT, MN. 55021
PHONE: 913.219.1065

PROPRIETARY INFORMATION
THE INFORMATION CONTAINED IN THIS SET OF DRAWINGS IS PROPRIETARY & CONFIDENTIAL TO VERIZON WIRELESS
ANY USE OR DISCLOSURE OTHER THAN AS IT RELATES TO VERIZON WIRELESS IS STRICTLY PROHIBITED

10740 NALL AVENUE
OVERLAND PARK, KS. 66211
PHONE: 800-264-6620


SMALL CELL PROJECT

PRELIMINARY


DATE: 04-27-2020

KCYC LEE
SUMMIT
DOUGLAS - A
LEES SUMMIT - STREET LIGHT
NE DOUGLAS RD
LEES SUMMIT, MO 64086

SHEET TITLE:
CITY ELECTRICAL
DETAILS


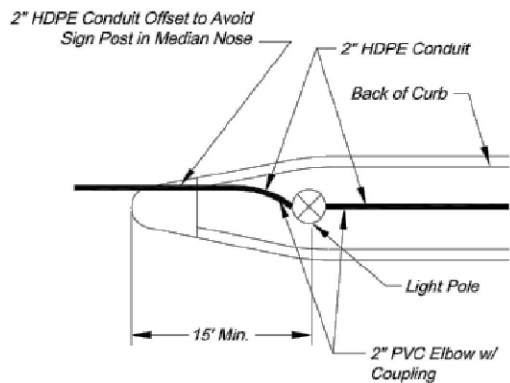


STREET LIGHT POLE
IN MEDIAN

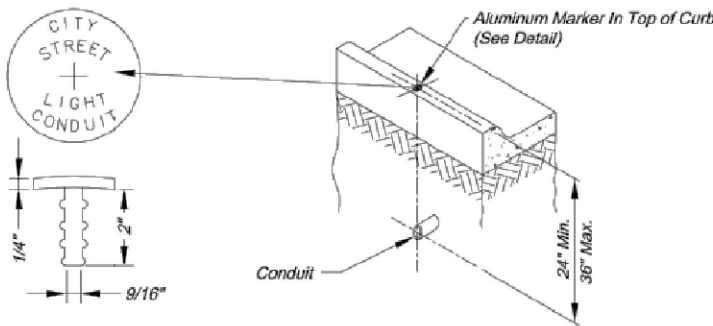


CONDUIT MARKING DETAIL

- NOTES:
1. An aluminum marker shall be placed in the top of the curb directly over the conduit.
 2. Markers shall be installed by drilling the curb and epoxying the marker in place. If installed in a sidewalk or curb ramp, the top of the marker shall be flush with the concrete surface.
 3. No direct payment shall be made for conduit markers; they are subsidiary to the installation of conduit.

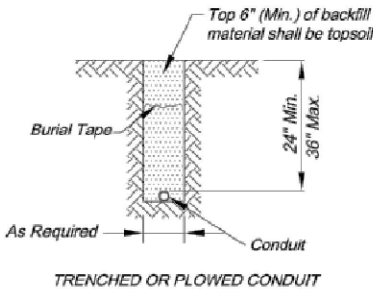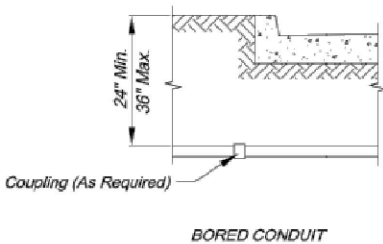


CONDUIT LOCATIONS


- NOTES:
1. Backfill under paved surfaces shall be flowable fill.
 2. The conduit shall not be covered unless inspected and approved by the City Engineer, so as to ensure proper depth, correct conduit material, and proper conduit end treatment.

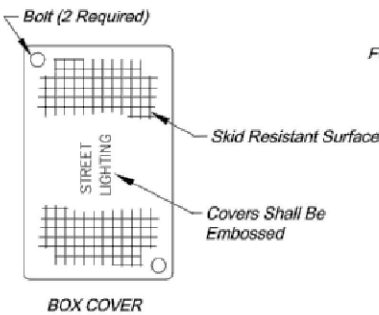


BOX COVER

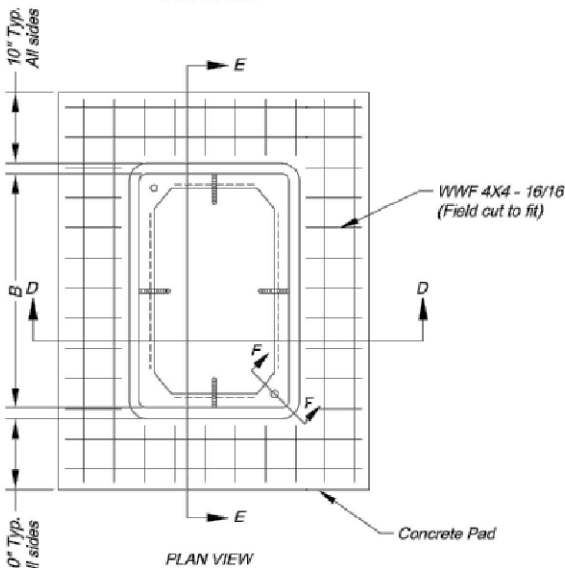

PLAN VIEW

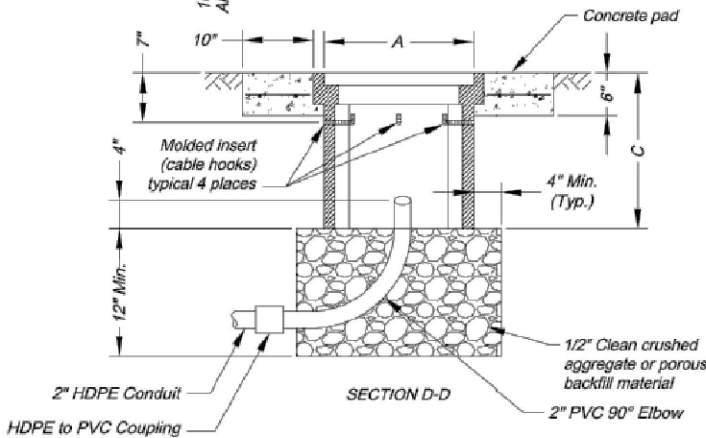


SECTION D-D

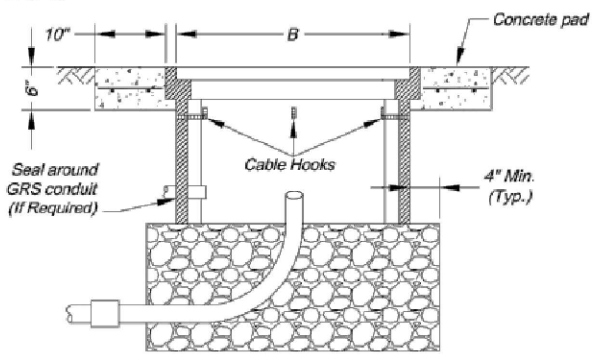


SECTION E-E

PULL OR JUNCTION BOX DETAILS

Fasten to Bridge As Recommended by the Manufacturer

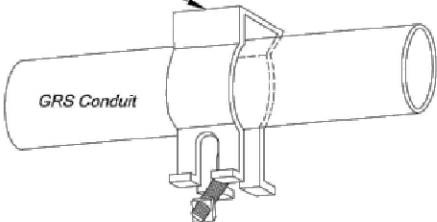

CONDUIT HANGER

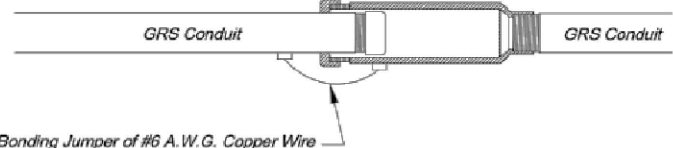


EXPANSION FITTING

GRS CONDUIT DETAILS

- NOTES:
1. All conduits installed above ground shall be GRS.
 2. Conduit attached to bridges shall have expansion fittings installed at each end of the bridge and at each expansion joint on the bridge.
 3. All GRS conduits shall be electrically bonded by a grounding bushing and ground wire as detailed.
 4. Install the conduit and connector assembly to permit a 1/2 inch minimum longitudinal travel in either direction.

Number of Entering/Exiting Conduits	Box Type	Minimum Box Dimensions		
		A	B	C
1 - 2	Type 1 Junction Box	12"	12"	12"
3 - 4	Type 2 Junction Box	12"	18"	12"
> 4	Class 1 Pull Box	17"	30"	22"

All dimensions shown are nominal

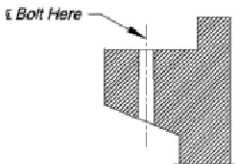

SECTION F-F

- NOTES:
1. Lift opening required on all covers.
 2. Preformed box walls may be either flared or vertical. The bottom of boxes shall be open to below.
 3. If an extension is used with a preformed box, the lip of the extension may be interior or exterior. The extension shall be compatible and from the same manufacturer.
 4. Cable hooks are to be included with Class 1 Pull Boxes only.
 5. A Class 1 Pull Box shall be installed adjacent to each 4-Circuit Power Supply.

CITY OF LEE'S SUMMIT
PUBLIC WORKS DEPARTMENT
ENGINEERING DIVISION
220 SE GREEN STREET
LEE'S SUMMIT, MISSOURI 64063
PHONE: (816) 969-1800 FAX: (816) 969-1809



BOX AND CONDUIT DETAILS
STANDARD DRAWING SL-3

Drawn By: JH
Checked By: JW
Date: 08/21/2009

3 OF 5

3

ISSUE STATUS

REV	DATE	DESCRIPTION	BY
A	04/27/2020	90% CD - FOR REVIEW	NM
B	06/29/2020	90% CD - REVISED	NM
C	07/22/2020	90% CD - REVISED	NM
D	08/18/2020	100% CD	NM
E	09/17/2020	100% CD - REVISED	TRS
F	09/30/2020	100% CD - REVISED	TRS

AJM Consulting

1931 Newport Blvd. Suite C
Costa Mesa, CA 92627-2250
Phone: 949-973-2380



3305 HWY 60 W, FARIBAULT, MN. 55021
PHONE: 913.219.1065

PROPRIETARY INFORMATION


THE INFORMATION CONTAINED IN THIS SET OF DRAWINGS IS PROPRIETARY & CONFIDENTIAL TO VERIZON WIRELESS. ANY USE OR DISCLOSURE OTHER THAN AS IT RELATES TO VERIZON WIRELESS IS STRICTLY PROHIBITED.

verizon

10740 NALL AVENUE
OVERLAND PARK, KS. 66211
PHONE: 800-264-6620

SMALL CELL PROJECT

PRELIMINARY

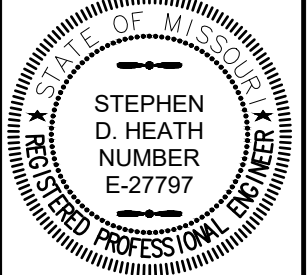

DATE: 04-27-2020

KCYC LEE
SUMMIT

DOUGLAS - A
LEES SUMMIT - STREET LIGHT
NE DOUGLAS RD
LEES SUMMIT, MO 64086


SHEET TITLE:

CITY ELECTRICAL
DETAILS

E-2

- CONTRACTOR NOTES:
1. NEW BREAKER BOX TO BE USED FOR EQUIPMENT SHUT OFF.
 2. EXACT EQUIPMENT LOCATION MAY BE ADJUSTED TO MEET SYSTEM REQUIREMENTS.
 3. CONTRACTOR TO FIELD VERIFY EXACT HAND HOLE LOCATION.
 4. STRUCTURAL DRAWINGS AND CALCULATIONS PROVIDED BY VERIZON WIRELESS.
 5. ALL WIRES AND CABLES FROM BASE OF POLE TO THE ANTENNA SHALL BE ROUTED IN NON-METALLIC FLEX CONDUIT. (MINIMUM SIZE 1")
 6. ALL EQUIPMENT TO MATCH EXISTING POLE FINISH. NOTE SHOULD INDICATE DUNN EDWARDS CRESTLINE (DE 6325) COLOR OR EQUIVALENT FOR REFERENCE TO MATCH EXISTING POLE FINISH AND UNPAINTED GALVANIZED PARTS, MATERIALS AND COMPONENTS SHALL REMAIN UNPAINTED TO MATCH EXISTING POLE FINISH.
 7. THE EXISTING POLE FOUNDATION SHALL BE COMPLETELY REMOVED AND BACKFILLED PER CITY STANDARDS AND SPECIFICATIONS, SECTION 7000.7.F.2.A.
 8. ALL CABLES AND WIRES SHALL BE IDENTIFIED. IDENTIFICATION TAGS SHALL BE PROVIDED IN COMPLIANCE WITH CITY STANDARDS AND SPECIFICATIONS, SECTION 7000.7.1.7.G.
 9. ALL WIRELESS PROVIDER CONDUITS SHALL BE MARKED (WITH VZN IDENTIFICATION) SIMILAR TO OR IN REFERENCE TO SHEET E-2 PER CITY STANDARDS AND SPECIFICATIONS, SECTION 7000.7.1.7.F

- NOTE:
1. ALL STREETLIGHT CONDUCTORS SHALL BE TAGGED WITH A LABEL READING "STREETLIGHT". "ALL STREETLIGHT CONDUCTORS SHALL BE TAGGED WITH A LABEL READING "STREETLIGHT"
 2. ALL CONDUCTORS (AC OR DC) IN THE POLE OR RACEWAY SHALL HAVE AN INSULATION RATING EQUAL TO AT LEAST THE MAXIMUM CIRCUIT VOLTAGE APPLIED OR SHALL BE PHYSICALLY SEPARATED BY LISTED MEANS.
 3. ALL LIGHTS ON BRANCH CIRCUIT ARE TO REMAIN OPERATIONAL DURING CONSTRUCTION
 4. THE EXISTING POLE FOUNDATION SHALL BE COMPLETELY REMOVED AND BACKFILLED PER CITY STANDARDS AND SPECIFICATIONS, SECTION 7000.7.F.2.A

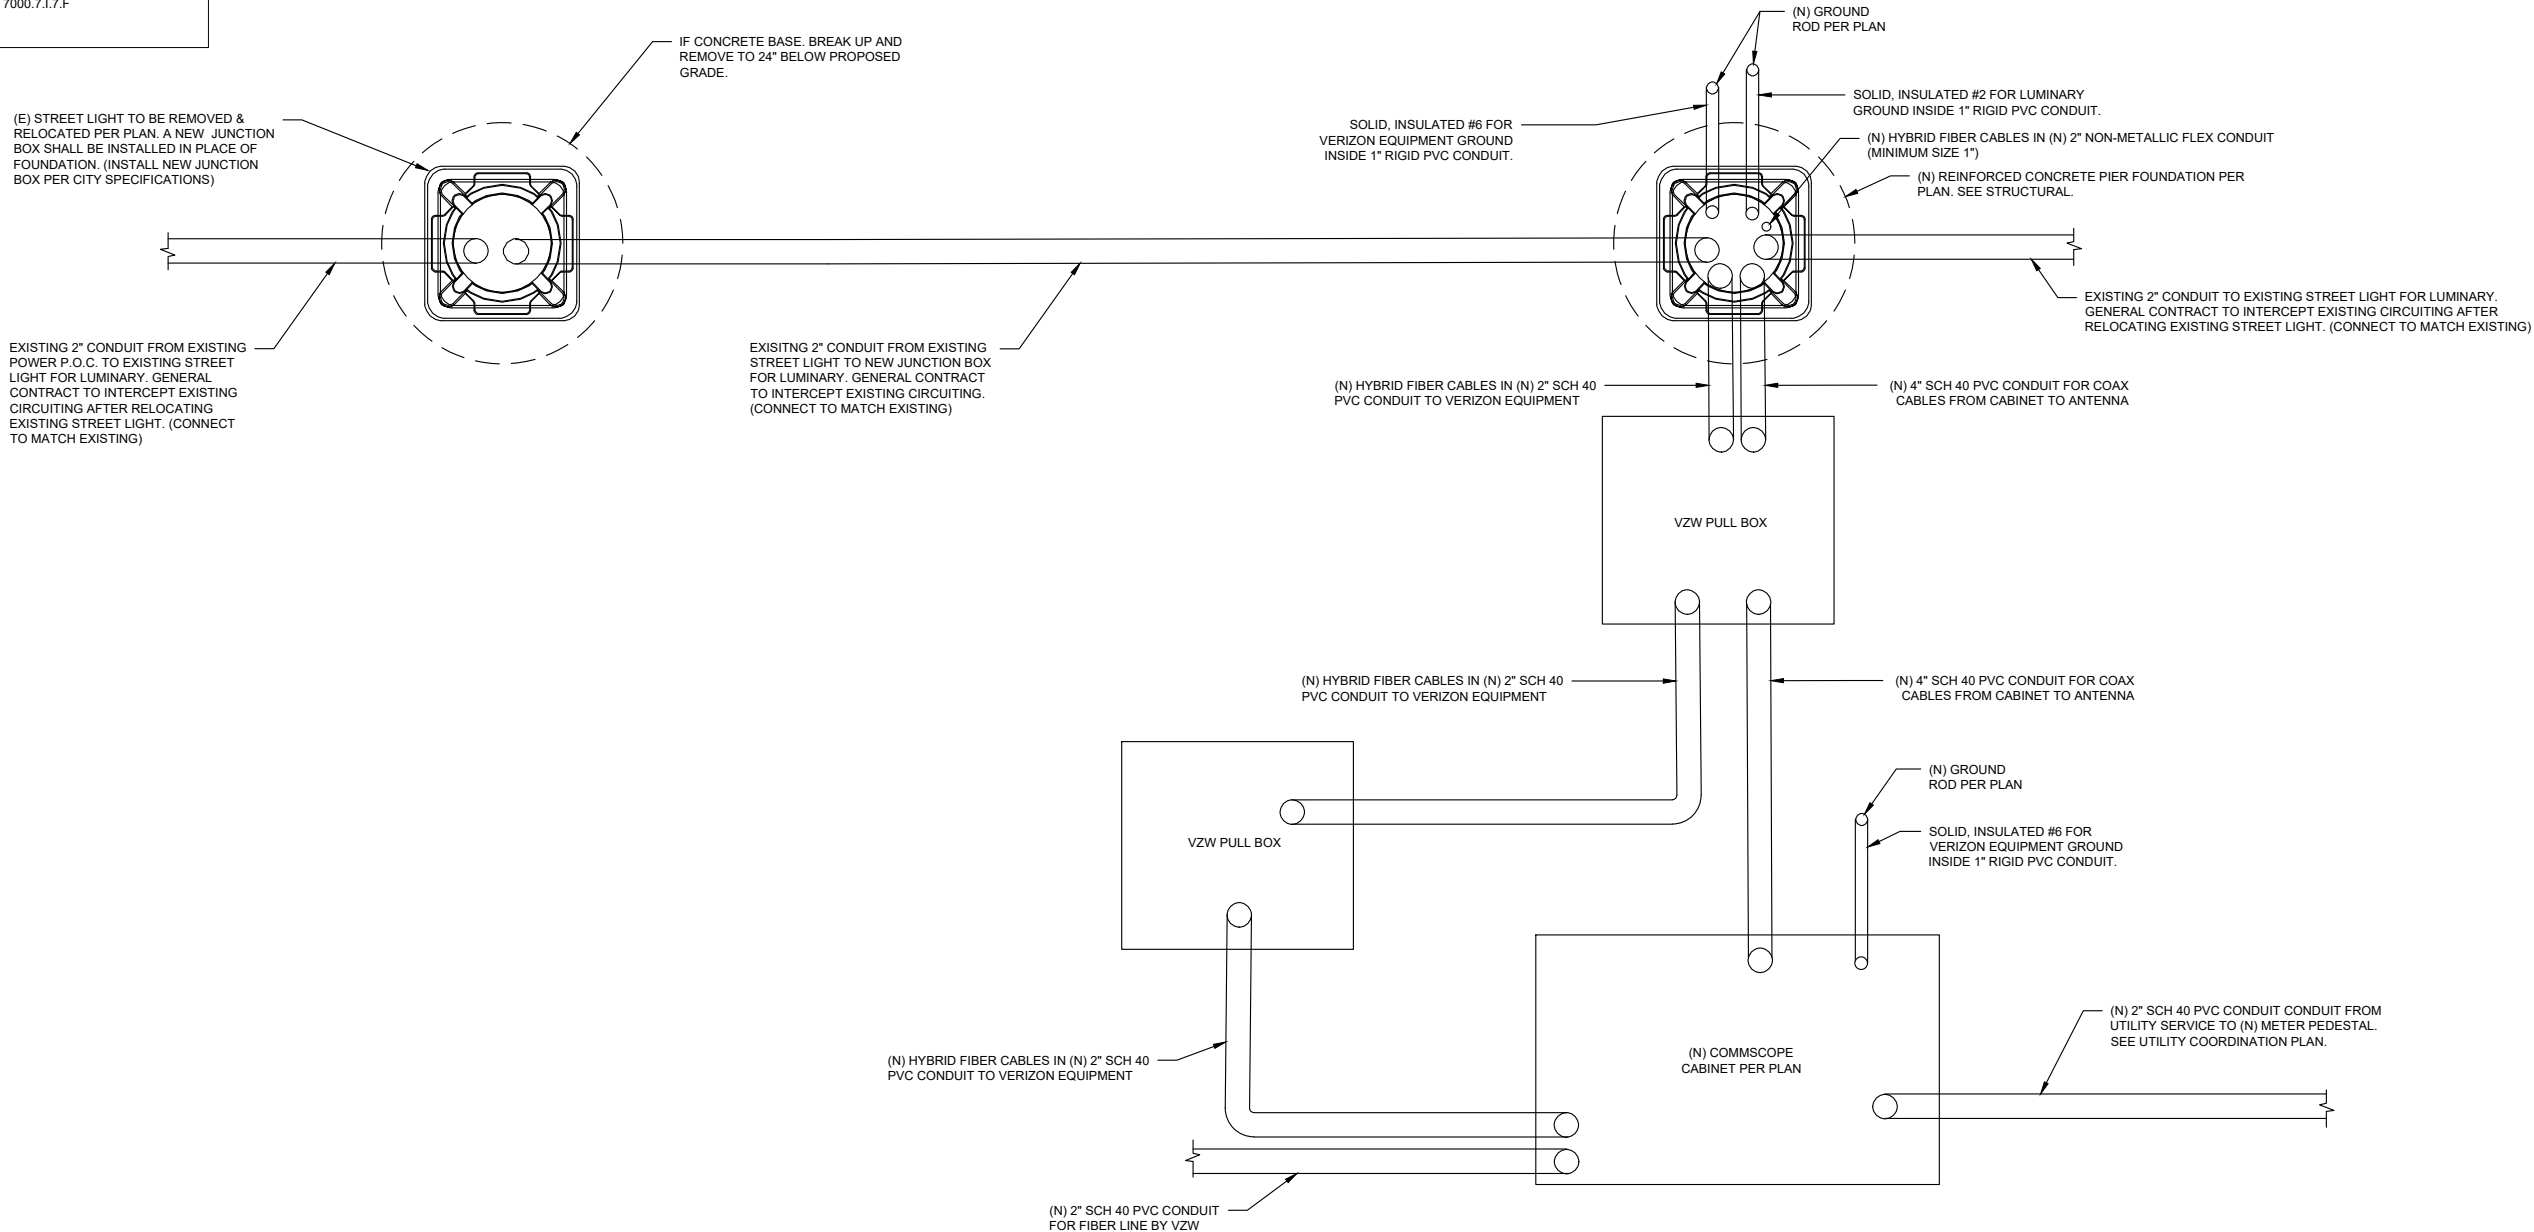

ISSUE STATUS

REV	DATE	DESCRIPTION	BY
A	04/27/2020	90% CD - FOR REVIEW	NM
B	06/29/2020	90% CD - REVISED	NM
C	07/22/2020	90% CD - REVISED	NM
D	08/18/2020	100% CD	NM
E	09/17/2020	100% CD - REVISED	TRS
F	09/30/2020	100% CD - REVISED	TRS

AJM Consulting

1931 Newport Blvd. Suite C
Costa Mesa, CA 92627-2250
Phone: 949-973-2380



3305 HWY 60 W, FARIBAULT, MN. 55021
PHONE: 913.219.1065


PROPRIETARY INFORMATION

THE INFORMATION CONTAINED IN THIS SET OF DRAWINGS IS PROPRIETARY & CONFIDENTIAL TO VERIZON WIRELESS
ANY USE OR DISCLOSURE OTHER THAN AS IT RELATES TO VERIZON WIRELESS IS STRICTLY PROHIBITED

verizon
10740 NALL AVENUE
OVERLAND PARK, KS. 66211
PHONE: 800-264-6620

SMALL CELL PROJECT

PRELIMINARY

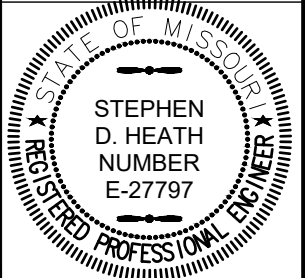

DATE: 04-27-2020

KCYC LEE

SUMMIT


DOUGLAS - A

LEES SUMMIT - STREET LIGHT
NE DOUGLAS RD
LEES SUMMIT, MO 64086


SHEET TITLE:

STREET LIGHT
CIRCUIT PLAN


E-3

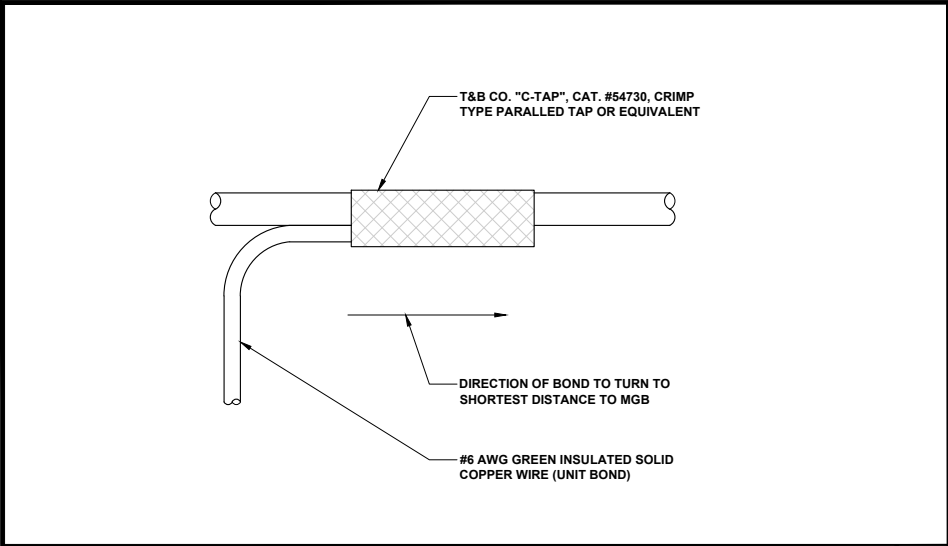


GROUNDING WIRE CONNECTION 24"x36" SCALE: NTS 11"x17" SCALE: NTS

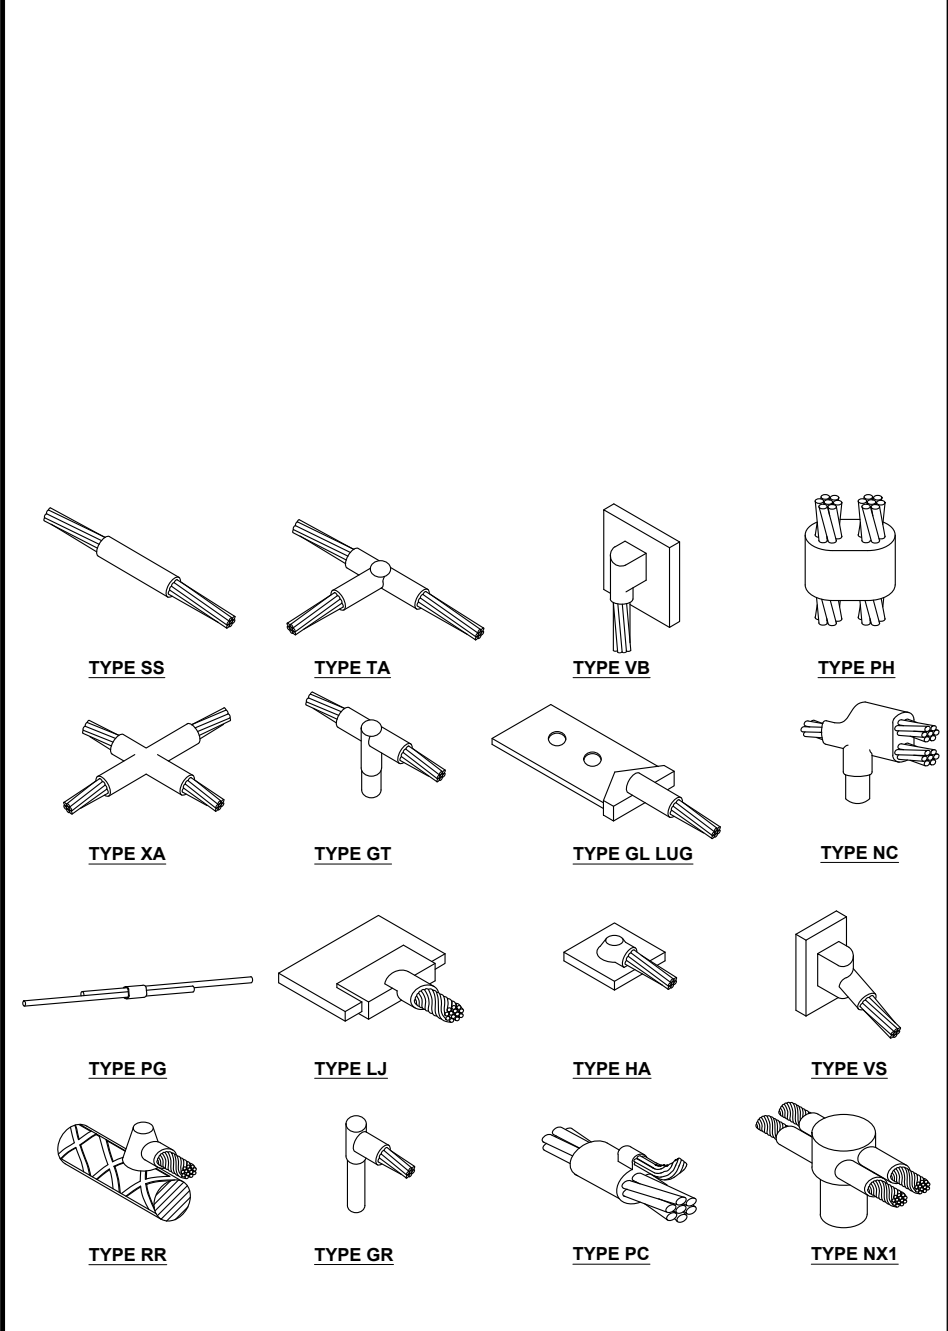


TYPICAL CADWELD TYPES 24"x36" SCALE: NTS 11"x17" SCALE: NTS

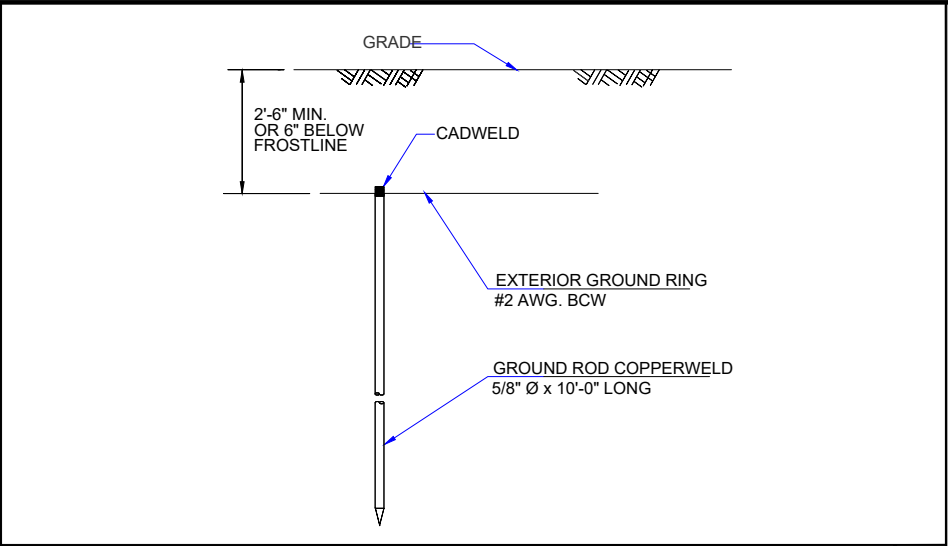

GROUND ROD DETAIL 24"x36" SCALE: NTS 11"x17" SCALE: NTS

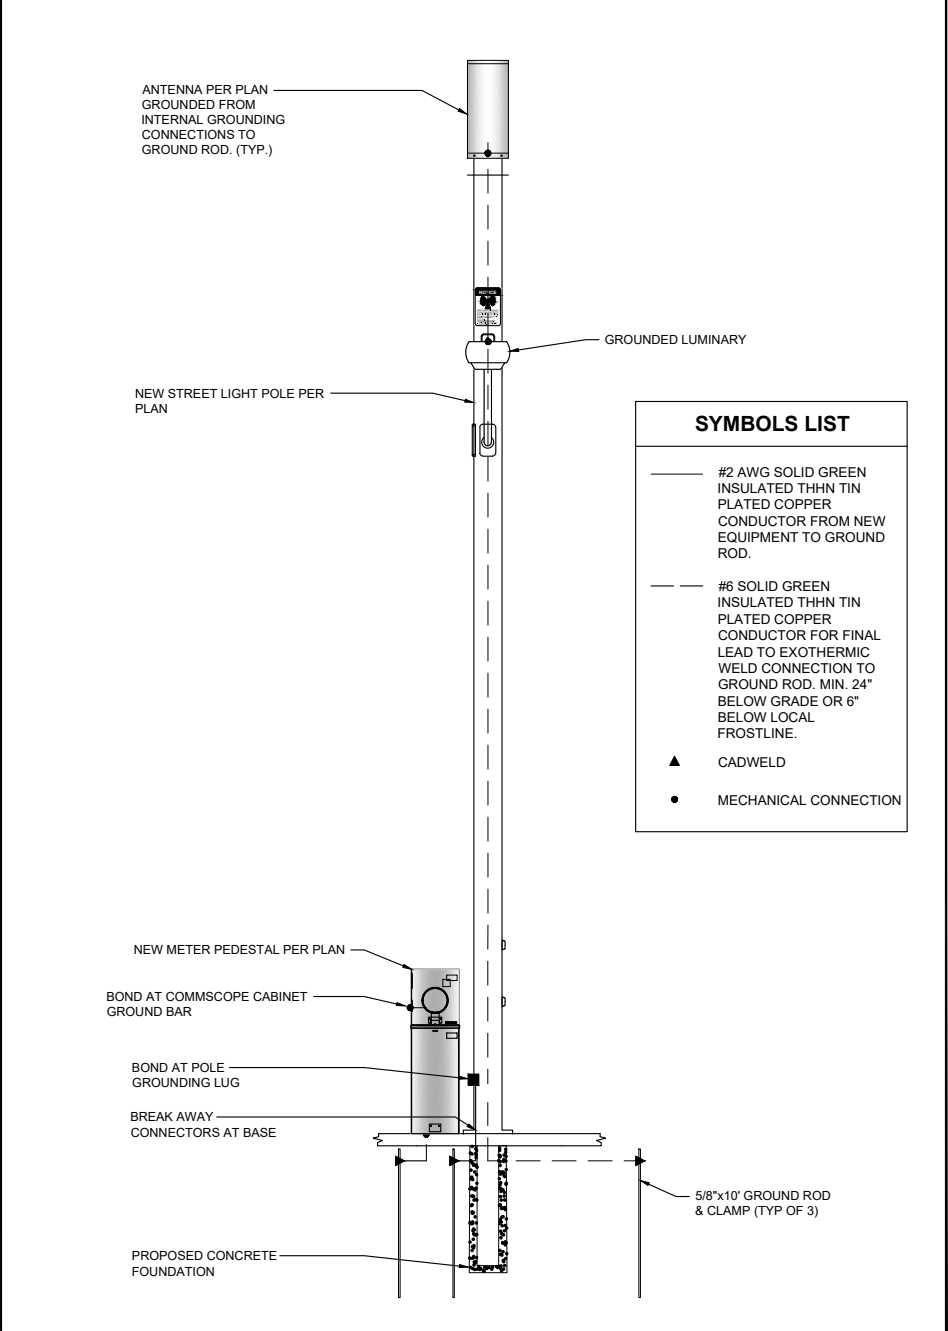

TYPICAL GROUNDING DIAGRAM 24"x36" SCALE: NTS 11"x17" SCALE: NTS

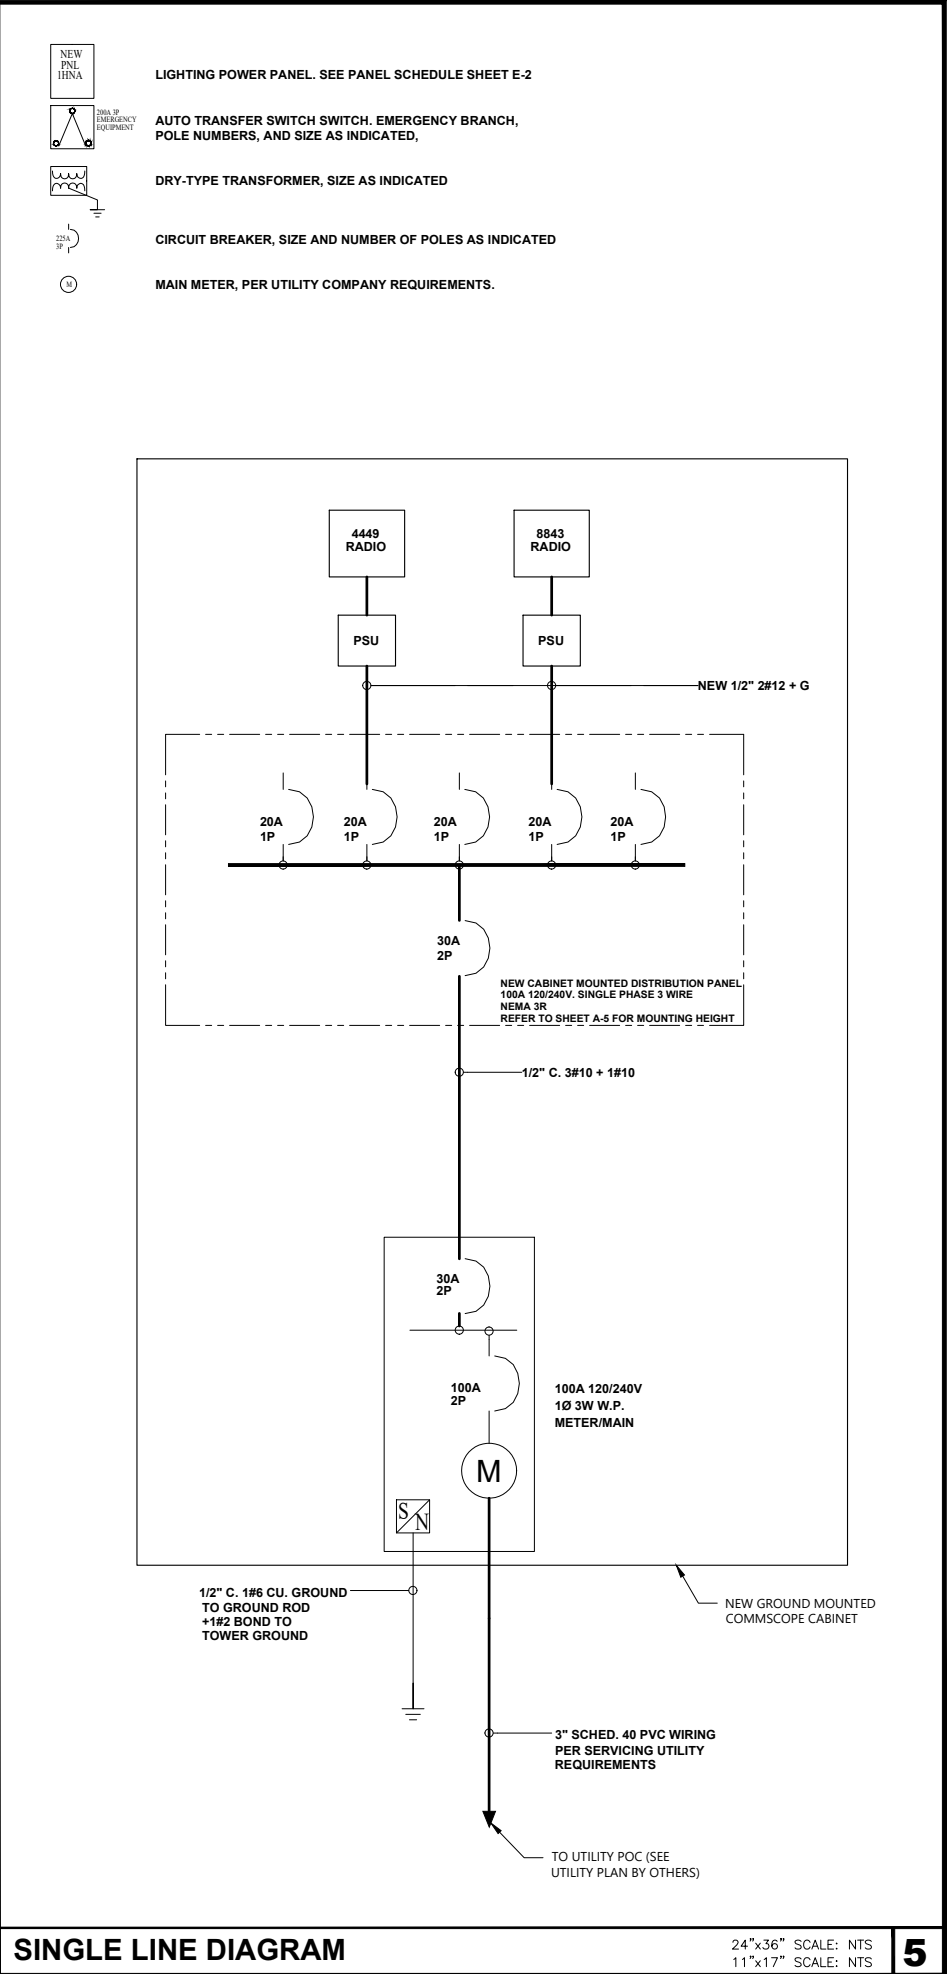

SINGLE LINE DIAGRAM 24"x36" SCALE: NTS 11"x17" SCALE: NTS

ISSUE STATUS

REV	DATE	DESCRIPTION	BY
A	04/27/2020	90% CD - FOR REVIEW	NM
B	06/29/2020	90% CD - REVISED	NM
C	07/22/2020	90% CD - REVISED	NM
D	08/18/2020	100% CD	NM
E	09/17/2020	100% CD - REVISED	TRS
F	09/30/2020	100% CD - REVISED	TRS

AJM Consulting

1931 Newport Blvd. Suite C
Costa Mesa, CA 92627-2250
Phone: 949-973-2380

KGPCo

3305 HWY 60 W, FARIBAULT, MN. 55021
PHONE: 913.219.1065

PROPRIETARY INFORMATION

THE INFORMATION CONTAINED IN THIS SET OF DRAWINGS IS PROPRIETARY & CONFIDENTIAL TO VERIZON WIRELESS. ANY USE OR DISCLOSURE OTHER THAN AS IT RELATES TO VERIZON WIRELESS IS STRICTLY PROHIBITED.

verizon

10740 NALL AVENUE
OVERLAND PARK, KS. 66211
PHONE: 800-264-6620

SMALL CELL PROJECT

PRELIMINARY

STATE OF MISSOURI
REGISTERED PROFESSIONAL ENGINEER
STEPHEN D. HEATH
NUMBER E-27797

DATE: 04-27-2020


KCYC LEE SUMMIT DOUGLAS - A

LEES SUMMIT - STREET LIGHT
NE DOUGLAS RD
LEES SUMMIT, MO 64086

SHEET TITLE:

SINGLE LINE DIAGRAM & GROUNDING

E-4

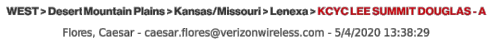

Location Information
Site ID: 616581870
E-NodeB ID:
PSLC: 602128
Switch Name:
Tower Owner:
Tower Type: Public Lighting Structure
Site Type: NODE
Street Address: NE Douglas Rd
City: Lees Summit
State: MO
Zip Code: 64086
County: Jackson
Latitude: 38.937919 / 38° 56' 16.5084" N
Longitude: -94.378458 / 94° 22' 42.4488" W

Added																								
700	850	1900	AWS	AWS3	28 GHz	31 GHz	39 GHz	CBRS	LAA	N77	Make	Model	Centerline	Tip Height	Azimuth	RET	4xRx	Inst. Type	Quantity					
LTE	LTE	LTE									COMMSCOPE	NMNVSSP-360S-FM	41.75	42.9	0(DI)	false	false	PHYSICAL	1					
Removed																								
700	850	1900	AWS	AWS3	28 GHz	31 GHz	39 GHz	CBRS	LAA	N77	Make	Model	Centerline	Tip Height	Azimuth	RET	4xRx	Inst. Type	Quantity					
No data available.																								
Retained																								
700	850	1900	AWS	AWS3	28 GHz	31 GHz	39 GHz	CBRS	LAA	N77	Make	Model	Centerline	Tip Height	Azimuth	RET	4xRx	Inst. Type	Quantity					
No data available.																								
Added: 1															Removed: 0					Retained: 0				

Added																		
Equipment Type	Location	700	850	1900	AWS	AWS3	28 GHz	31 GHz	39 GHz	CBRS	LAA	N77	Make	Model	Cable Length	Cable Size	Install Type	Quantity
Diplexer	Tower												Kaelus	AWS/PCS quad diplexer DC0129F1V1.1			PHYSICAL	1
Mount	Tower												Commscope	Top Concealment SSC-760236966E2			PHYSICAL	1
RRU	Tower	LTE	LTE										Ericsson	4449			PHYSICAL	1
RRU	Tower				LTE								Ericsson	8843			PHYSICAL	1
Removed																		
Equipment Type	Location	700	850	1900	AWS	AWS3	28 GHz	31 GHz	39 GHz	CBRS	LAA	N77	Make	Model	Cable Length	Cable Size	Install Type	Quantity
No data available.																		
Retained																		
Equipment Type	Location	700	850	1900	AWS	AWS3	28 GHz	31 GHz	39 GHz	CBRS	LAA	N77	Make	Model	Cable Length	Cable Size	Install Type	Quantity
No data available.																		

2100 MHz LTE		0002	
Sector	D1		
Azimuth	0		
Cell / ENode B ID			
Antenna Model	NNV5SP-360S-FM		
Antenna Make	COMMSCOPE		
Antenna Centerline(P)	41.75		
Mechanical Down-Tilt(Deg.)	0		
Electrical Down-Tilt	5		
Tip Height	42.9		
Regulatory Power	6.98		
TMA Make			
TMA Model	Ericsson		
RRU Make	8843		
RRU Model	4.4		
Number of Tx, Rx Lines			
Position	ATOLL-API		
Source			
850 MHz LTE			
Sector	D1		0002
Azimuth	0		
Cell / ENode B ID			
Antenna Model	NNV5SP-360S-FM		
Antenna Make	COMMSCOPE		
Antenna Centerline(P)	41.75		
Mechanical Down-Tilt(Deg.)	0		
Electrical Down-Tilt	-7		
Tip Height	42.9		
Regulatory Power	15.45		
TMA Make			
TMA Model	Ericsson		
RRU Make	4449		
RRU Model	4.4		
Number of Tx, Rx Lines			
Position	ATOLL-API		
Source			
700 MHz LTE			
Sector	D1		0002
Azimuth	0		
Cell / ENode B ID			
Antenna Model	NNV5SP-360S-FM		
Antenna Make	COMMSCOPE		
Antenna Centerline(P)	41.75		
Mechanical Down-Tilt(Deg.)	0		
Electrical Down-Tilt	-9		
Tip Height	42.9		
Regulatory Power	2.97		
TMA Make			
TMA Model	Ericsson		
RRU Make	4449		
RRU Model	4.4		
Number of Tx, Rx Lines			
Position	ATOLL-API		
Source			
Service Comments			
PARTS LIST:			
- (1) Ericsson 8843 for AWS			
- (1) Ericsson 4449 for 700, 850 LTE			
- (1) CommScope carrier antenna NNV5SP-360S-FM			
- (1) CommScope Top Concealment SSC-7602369662			
- (1) Kaelin AWSPCS, quad diplexer DBU128F1V1-1			
* Fiber, power cables and ancillary parts to be specified by EECF			



REV	DATE	DESCRIPTION	BY
A	04/27/2020	90% CD - FOR REVIEW	NM
B	06/29/2020	90% CD - REVISED	NM
C	07/22/2020	90% CD - REVISED	NM
D	08/18/2020	100% CD	NM
E	09/17/2020	100% CD - REVISED	TRS
F	09/30/2020	100% CD - REVISED	TRS




3305 HWY 60 W, FARIBAULT, MN. 55021
PHONE: 913.219.1065

PROPRIETARY INFORMATION

THE INFORMATION CONTAINED IN THIS SET OF
DRAWINGS IS PROPRIETARY & CONFIDENTIAL TO
VERIZON WIRELESS
ANY USE OR DISCLOSURE OTHER THAN AS IT
RELATES TO VERIZON WIRELESS IS STRICTLY
PROHIBITED



PRELIMINARY

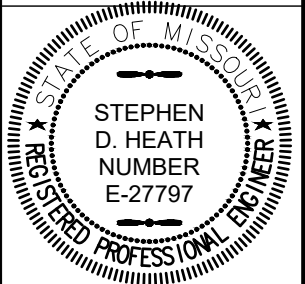


DATE: 04-27-2020

KCYC LEE
SUMMIT
DOUGLAS - A
LEES SUMMIT - STREET LIGHT
NE DOUGLAS RD
LEES SUMMIT, MO 64086


SHEET TITLE:

RFDS

RF-1

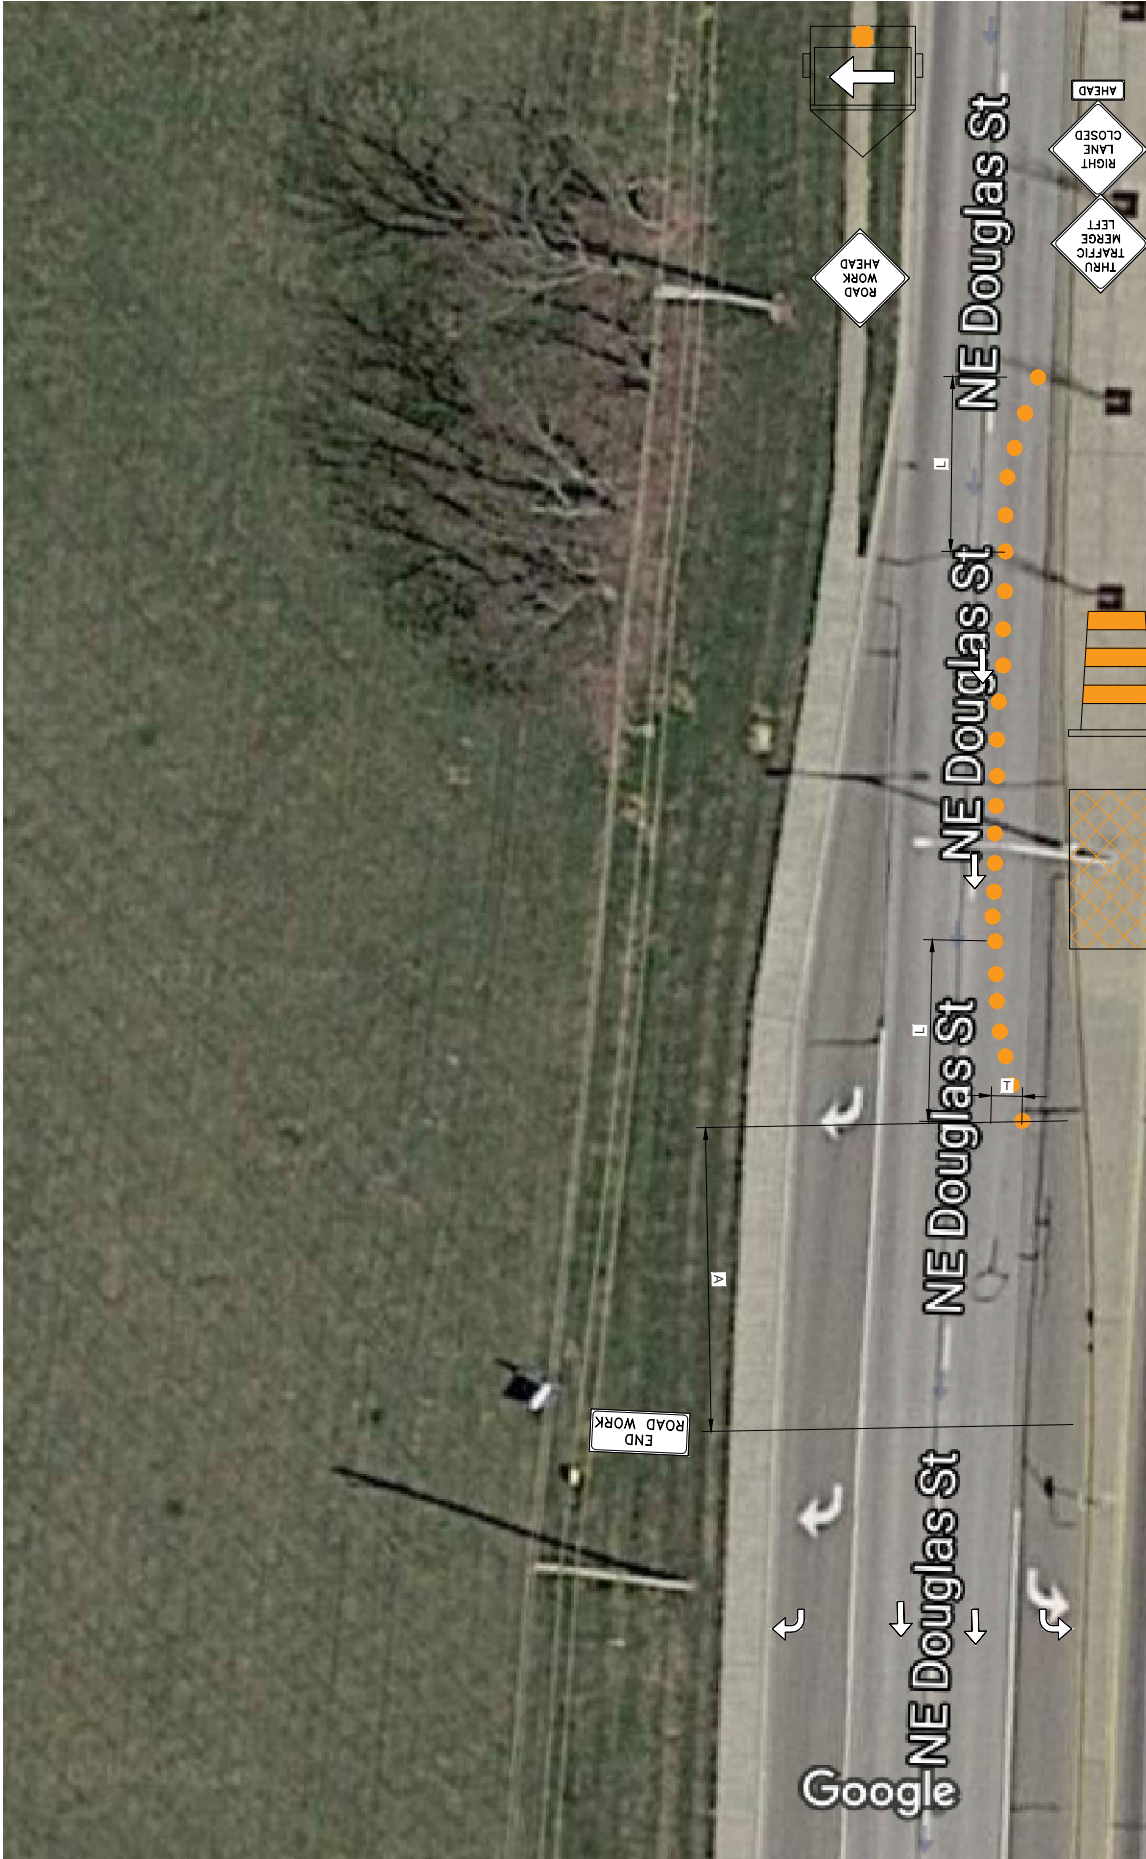

SUGGESTED ADVANCE WARNING SIGN SPACING (TABLE 6H-3 OF T MUTCD)		MERGING TAPER LENGTHS AND SPACING OF CHANNELIZING DEVICES (TABLE 6H-4 OF T MUTCD)				
POSTED SPEED	SUGGESTED SIGN SPACING (A)	MINIMUM DESIRABLE TAPER LENGTHS			SUGGESTED MAX SPACING OF CHANNELIZING DEVICES	
		TAPER (L) 10' LANE OFFSET	TAPER (L) 11' LANE OFFSET	TAPER (L) 12' LANE OFFSET	ON A TAPER (T)	ON A TANGENT (T)
25 MPH	100 FEET	150 FEET	165 FEET	180 FEET	30 FEET	60 FEET
30 MPH OR LESS	120 FEET	150 FEET	165 FEET	180 FEET	30 FEET	60 FEET
35 MPH	160 FEET	205 FEET	225 FEET	245 FEET	35 FEET	70 FEET
40 MPH	240 FEET	265 FEET	295 FEET	320 FEET	40 FEET	80 FEET
45 MPH	320 FEET	450 FEET	495 FEET	540 FEET	45 FEET	90 FEET
50 MPH	400 FEET	500 FEET	550 FEET	600 FEET	50 FEET	100 FEET
55 MPH	500 FEET	550 FEET	605 FEET	660 FEET	55 FEET	110 FEET
60 MPH	600 FEET	600 FEET	660 FEET	720 FEET	60 FEET	120 FEET
65 MPH	700 FEET	650 FEET	715 FEET	780 FEET	65 FEET	130 FEET
70 MPH	800 FEET	700 FEET	770 FEET	840 FEET	70 FEET	140 FEET
75 MPH	900 FEET	750 FEET	825 FEET	900 FEET	75 FEET	150 FEET
80 MPH	1,000 FEET	800 FEET	880 FEET	960 FEET	80 FEET	160 FEET

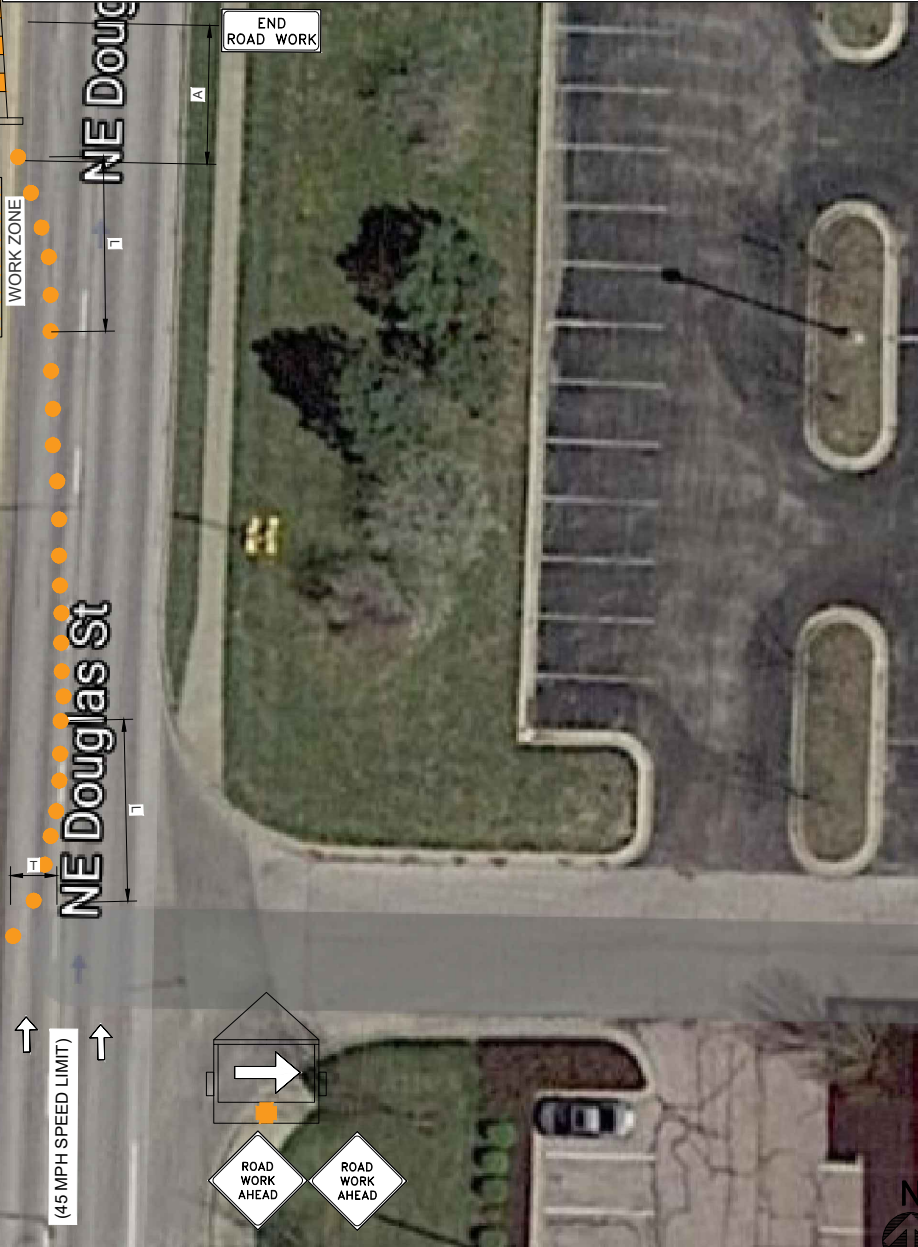

GENERAL NOTES

2

THIS IS NOT A SITE SURVEY:
ALL PROPERTY BOUNDARIES, ORIENTATION OF TRUE NORTH AND STREET HALF-WIDTHS ARE APPROXIMATE. ALL PROPERTY LINES, EASEMENTS, AND SETBACKS SHALL BE VERIFIED PRIOR TO START OF CONSTRUCTION.

UNDERGROUND UTILITIES:
EXISTING UNDERGROUND UTILITIES ARE NOT SHOWN.
CONTRACTOR TO LOCATE AND PROTECT ALL EXISTING UNDERGROUND UTILITIES DURING CONSTRUCTION.

CONTRACTOR NOTES:

- REFER TO AND COMPLY WITH ALL JURISDICTIONAL CODES AND REQUIREMENTS.
- VEHICLE-MOUNTED SIGNS SHALL BE MOUNTED IN A MANNER SUCH THAT THEY ARE NOT OBSCURED BY EQUIPMENT OR SUPPLIES. SIGN LEGENDS ON VEHICLE-MOUNTED SIGNS SHALL BE COVERED OR TURNED FROM VIEW WHEN WORK IS NOT IN PROGRESS.
- SHADOW AND WORK VEHICLES SHALL DISPLAY HIGH-INTENSITY ROTATING, FLASHING, OSCILLATING, OR STROBE LIGHTS.
- VEHICLE HAZARD WARNING SIGNALS SHALL NOT BE USED INSTEAD OF THE VEHICLE'S HIGH-INTENSITY ROTATING, FLASHING, OSCILLATING, OR STROBE LIGHTS.
- WHEN CROSSWALKS OR OTHER PEDESTRIAN FACILITIES ARE CLOSED OR RELOCATED, TEMPORARY FACILITIES SHALL BE DETECTABLE AND SHALL INCLUDE ACCESSIBILITY FEATURES CONSISTENT WITH THE FEATURES PRESENT IN THE EXISTING PEDESTRIAN FACILITY.
- THIS DRAWING IS DIAGRAMMATIC & FOR INFORMATION PURPOSE ONLY. ALL WORK PERFORMED ON PROJECT AND MATERIALS INSTALLED SHALL BE IN STRICT COMPLIANCE WITH ALL APPLICABLE CODES, REGULATIONS, AND ORDINANCES. CONTRACTOR SHALL GIVE ALL NOTICES AND COMPLY WITH ALL LAWS, ORDINANCES, RULES, REGULATIONS AND LAWFUL ORDERS OF ANY PUBLIC AUTHORITY, MUNICIPAL AND UTILITY COMPANY SPECIFICATIONS, AND LOCAL AND STATE JURISDICTIONAL CODES BEARING ON THE PERFORMANCE OF THE WORK.
- IF EXISTING CONDITIONS VARY FROM THE DRAWINGS THEN CONTRACTOR SHALL COMPLY WITH THE SPECIFIC "TYPICAL APPLICATION" AS NOTED IN JURISDICTIONAL REQUIREMENTS.

LEGEND

3

① 48 X 48	② 48 X 24	③ 48 X 48	④ 48 X 48
⑤ 48 X 48	⑥ 36 X 36	⑦ 48 X 48	⑧ 48 X 36
⑨ 48 X 48	⑩ 48 X 48	⑪ 48 X 48	⑫ 48 X 36
⑬ 48 X 48	⑭ 48 X 48	⑮ 48 X 48	⑯ 48 X 48
⑰ 48 X 48	⑱ 48 X 48	⑲ 48 X 48	⑳ 48 X 48
⑳ 48 X 48			

ISSUE STATUS

REV	DATE	DESCRIPTION	BY
A	04/27/2020	90% CD - FOR REVIEW	NM
B	06/29/2020	90% CD - REVISED	NM
C	07/22/2020	90% CD - REVISED	NM
D	08/18/2020	100% CD	NM
E	09/17/2020	100% CD - REVISED	TRS
F	09/30/2020	100% CD - REVISED	TRS

AJM Consulting
1931 Newport Blvd. Suite C
Costa Mesa, CA 92627-2250
Phone: 949-973-2380




PROPRIETARY INFORMATION

THE INFORMATION CONTAINED IN THIS SET OF DRAWINGS IS PROPRIETARY & CONFIDENTIAL TO VERIZON WIRELESS. ANY USE OR DISCLOSURE OTHER THAN AS IT RELATES TO VERIZON WIRELESS IS STRICTLY PROHIBITED.



SMALL CELL PROJECT

PRELIMINARY

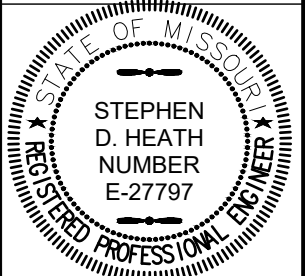


DATE: 04-27-2020

KCYC LEE
SUMMIT
DOUGLAS - A
LEES SUMMIT - STREET LIGHT
NE DOUGLAS RD
LEES SUMMIT, MO 64086

SHEET TITLE:
TRAFFIC CONTROL
PLAN

TCP-1

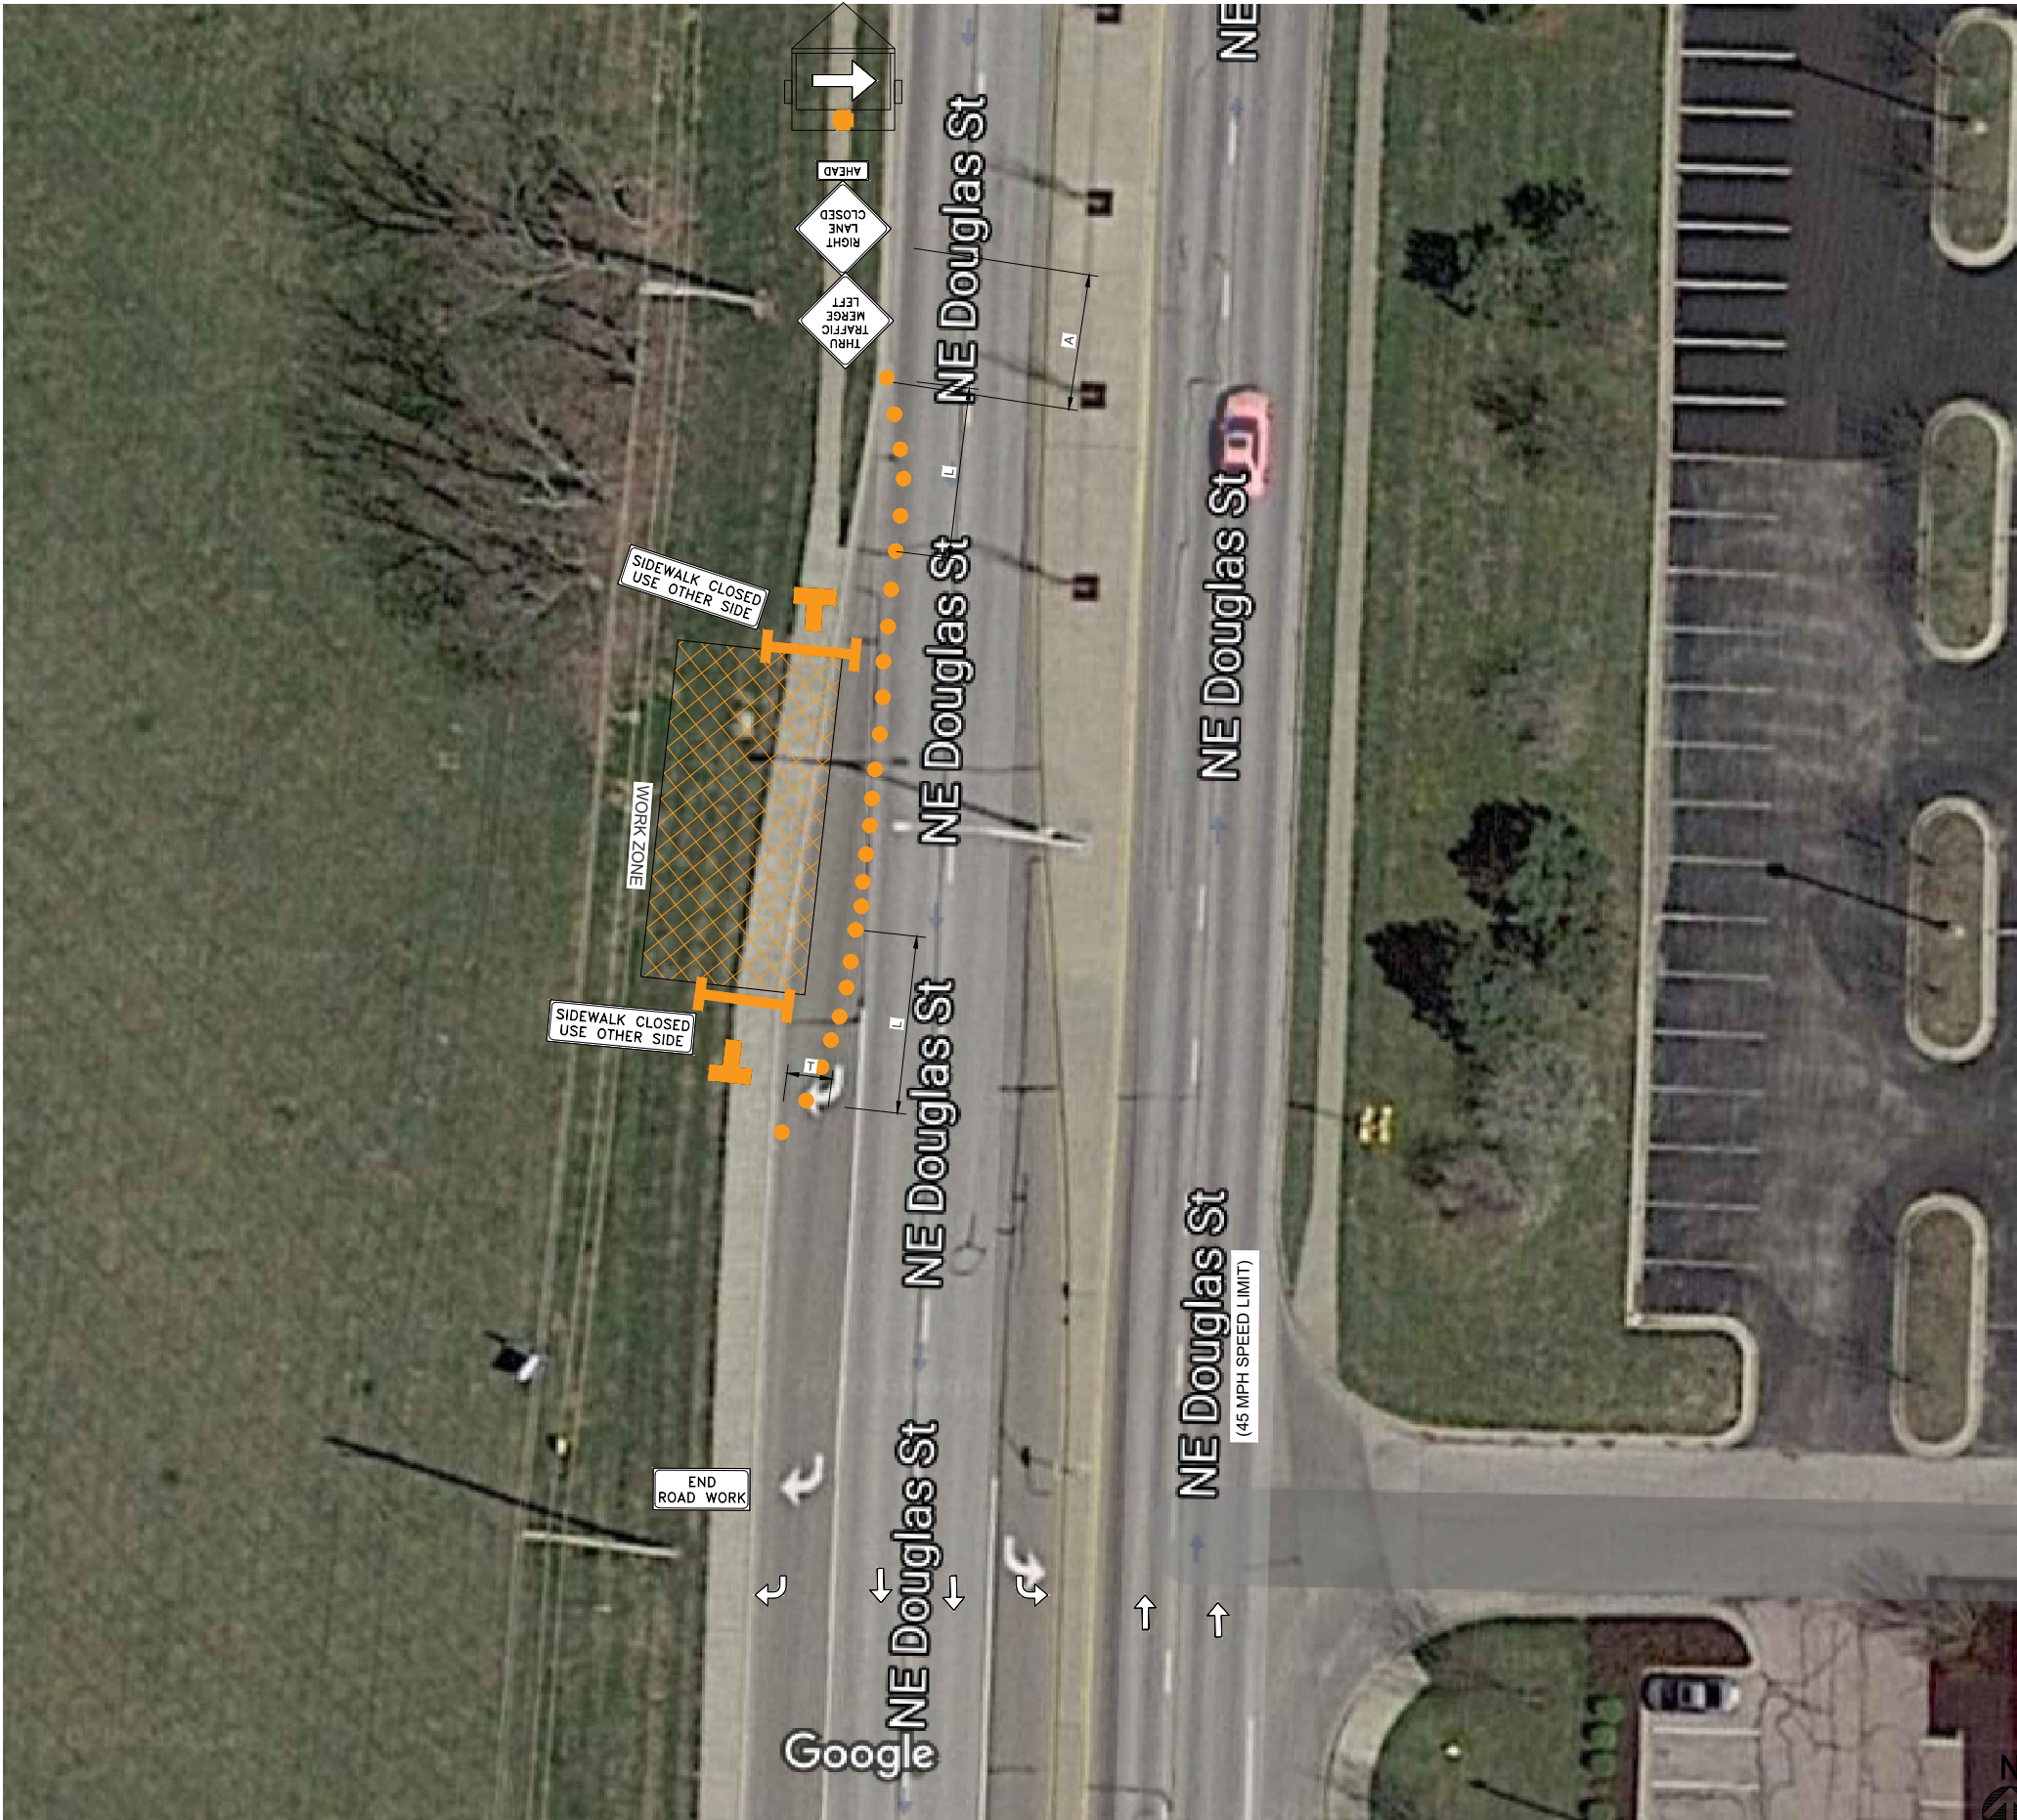

PEDESTRIAN CONTROL PLAN

24"x36" SCALE: NTS
11"x17" SCALE: NTS

GENERAL NOTES

THIS IS NOT A SITE SURVEY:
ALL PROPERTY BOUNDARIES, ORIENTATION OF TRUE NORTH AND STREET HALF-WIDTHS ARE APPROXIMATE. ALL PROPERTY LINES, EASEMENTS, AND SETBACKS SHALL BE VERIFIED PRIOR TO START OF CONSTRUCTION.

UNDERGROUND UTILITIES:
EXISTING UNDERGROUND UTILITIES ARE NOT SHOWN.
CONTRACTOR TO LOCATE AND PROTECT ALL EXISTING UNDERGROUND UTILITIES DURING CONSTRUCTION.

CONTRACTOR NOTES:

- REFER TO AND COMPLY WITH ALL JURISDICTIONAL CODES AND REQUIREMENTS.
- VEHICLE-MOUNTED SIGNS SHALL BE MOUNTED IN A MANNER SUCH THAT THEY ARE NOT OBSCURED BY EQUIPMENT OR SUPPLIES. SIGN LEGENDS ON VEHICLE-MOUNTED SIGNS SHALL BE COVERED OR TURNED FROM VIEW WHEN WORK IS NOT IN PROGRESS.
- SHADOW AND WORK VEHICLES SHALL DISPLAY HIGH-INTENSITY ROTATING, FLASHING, OSCILLATING, OR STROBE LIGHTS.
- VEHICLE HAZARD WARNING SIGNALS SHALL NOT BE USED INSTEAD OF THE VEHICLE'S HIGH-INTENSITY ROTATING, FLASHING, OSCILLATING, OR STROBE LIGHTS.
- WHEN CROSSWALKS OR OTHER PEDESTRIAN FACILITIES ARE CLOSED OR RELOCATED, TEMPORARY FACILITIES SHALL BE DETECTABLE AND SHALL INCLUDE ACCESSIBILITY FEATURES CONSISTENT WITH THE FEATURES PRESENT IN THE EXISTING PEDESTRIAN FACILITY.
- THIS DRAWING IS DIAGRAMMATIC & FOR INFORMATION PURPOSE ONLY. ALL WORK PERFORMED ON PROJECT AND MATERIALS INSTALLED SHALL BE IN STRICT COMPLIANCE WITH ALL APPLICABLE CODES, REGULATIONS, AND ORDINANCES. CONTRACTOR SHALL GIVE ALL NOTICES AND COMPLY WITH ALL LAWS, ORDINANCES, RULES, REGULATIONS AND LAWFUL ORDERS OF ANY PUBLIC AUTHORITY, MUNICIPAL AND UTILITY COMPANY SPECIFICATIONS, AND LOCAL AND STATE JURISDICTIONAL CODES BEARING ON THE PERFORMANCE OF THE WORK.
- IF EXISTING CONDITIONS VARY FROM THE DRAWINGS THEN CONTRACTOR SHALL COMPLY WITH THE SPECIFIC "TYPICAL APPLICATION" AS NOTED IN JURISDICTIONAL REQUIREMENTS.

LEGEND

① 48 X 48	② 48 X 24	③ 48 X 48	④ 48 X 48
⑤ 48 X 48	⑥ 36 X 36	⑦ 48 X 48	⑧ 48 X 36
⑨ 48 X 48	⑩ WORK ZONE	⑪ PLASTIC DRUM	⑫ VISIBILITY TRIANGLE
⑬ SIGN	⑭ PLASTIC DRUM	⑮ BARRICADE	⑯ FLAGGER
⑰ FLASHING SIGN	⑱ HEAVY WORK VEHICLE	⑲ TRUCK MOUNTED ATTENUATOR (TMA)	⑳ TRAILER MOUNTED FLASHING ARROW BOARD

ISSUE STATUS

REV	DATE	DESCRIPTION	BY
A	04/27/2020	90% CD - FOR REVIEW	NM
B	06/29/2020	90% CD - REVISED	NM
C	07/22/2020	90% CD - REVISED	NM
D	08/18/2020	100% CD	NM
E	09/17/2020	100% CD - REVISED	TRS
F	09/30/2020	100% CD - REVISED	TRS

AJM Consulting
1931 Newport Blvd. Suite C
Costa Mesa, CA 92627-2250
Phone: 949-973-2380



3305 HWY 60 W, FARIBAULT, MN. 55021
PHONE: 913.219.1065

PROPRIETARY INFORMATION


THE INFORMATION CONTAINED IN THIS SET OF DRAWINGS IS PROPRIETARY & CONFIDENTIAL TO VERIZON WIRELESS
ANY USE OR DISCLOSURE OTHER THAN AS IT RELATES TO VERIZON WIRELESS IS STRICTLY PROHIBITED



10740 NALL AVENUE
OVERLAND PARK, KS. 66211
PHONE: 800-264-6620

SMALL CELL PROJECT

PRELIMINARY

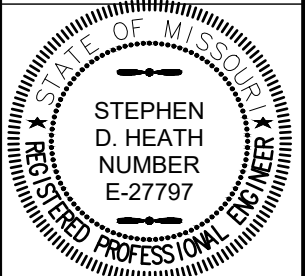

DATE: 04-27-2020

KCYC LEE
SUMMIT
DOUGLAS - A
LEES SUMMIT - STREET LIGHT
NE DOUGLAS RD
LEES SUMMIT, MO 64086

SHEET TITLE:
PEDESTRIAN CONTROL PLAN

PCP-1