


# PROPOSED SITE PLAN

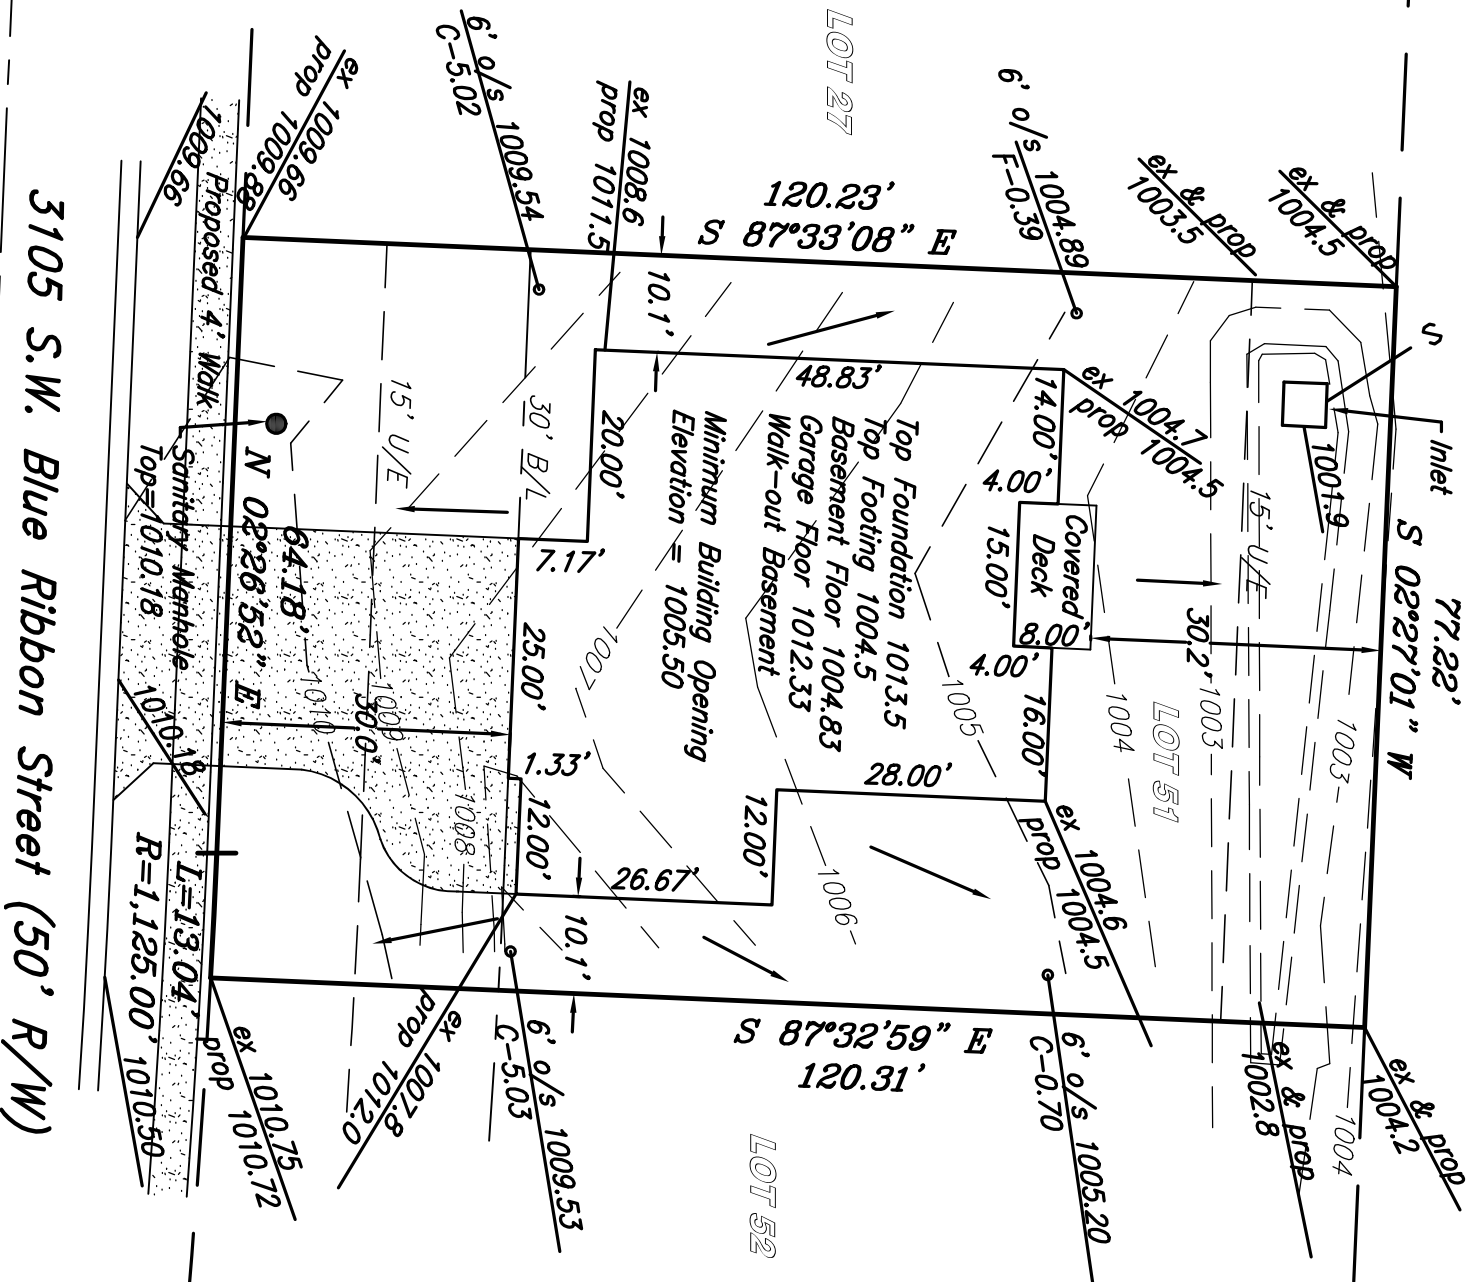


**DESCRIPTION:**

LOT 51, SUMMIT VIEW FARMS 3RD PLAT, A SUBDIVISION  
IN LEE'S SUMMIT, JACKSON COUNTY, MISSOURI

**ADDRESS:  
3105 S.W. BLUE RIBBON ST.  
LEE'S SUMMIT MO**

NOTES:  
LEGAL DESCRIPTION OF PROPERTY PROVIDED BY CONTRACTOR.  
THIS PLOT PLAN DOES NOT CONSTITUTE OR REPRESENT A BOUNDARY SURVEY.  
THE CONTRACTOR AND/OR OWNER SHALL BE RESPONSIBLE FOR VERIFICATION OF PROPERTY BOUNDARY, PROPERTY CORNERS, DEED DESCRIPTIONS AND LOCATIONS OF PROPOSED HOUSE WITH RESPECT TO PROPERTY LINES, EASEMENTS, BUILDING LINES AND SET-BACK TAKEN FROM RECORDED PLAT ONLY.  
CONTRACTOR TO VERIFY LOCATION AND DEPTH OF SANITARY SEWER SERVICE PRIOR TO CONSTRUCTION.  
CONTRACTOR TO VERIFY ALL DIMENSIONS, ELEVATIONS AND LOCATIONS PRIOR TO CONSTRUCTION.  
CONTRACTOR TO VERIFY CONDITION OF ALL FILL PRIOR TO CONSTRUCTION.  
GRADES ARE PROPOSED GRADES ONLY. FINAL GRADING AND ELEVATIONS SHALL BE CONTRACTORS RESPONSIBILITY.

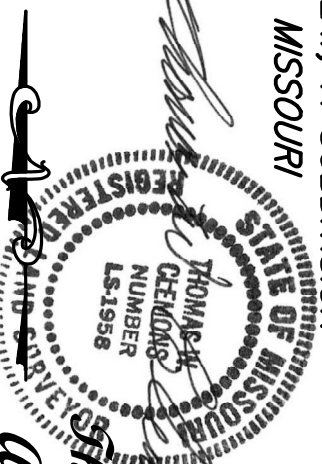

*Shamas Clemens*  
*Area Surveyors*

SCALE: 1"=20'  
DATE: 3-3-2021

2800 Robinson Pike Road  
P.O. Box 324  
Grandview, Missouri 64030  
(816) 941-7557  
sirvey@kc.rr.com