

① Front Elevation

Scale: 1/8" = 1'-0"

CONCEPT DRAWING

THIS DRAWING IS FOR PRESENTATION PURPOSES ONLY
CONTINGENT ON FIELD SURVEY, CITY AND LANDLORD APPROVAL.

CRITERIA: CITY	
10% OF BUILDING FAÇADE FOR WALL, AWNING OR CANOPY	
CRITERIA: LANDLORD	
SUBMIT FOR APPROVAL	
ALLOWED: 163.20 SQFT	PROPOSED: 162.91 SQFT

Description

- (A) Letters**
 - RETURNS: ALUMET 3" BLACK ALUMINUM CHANNEL COIL
 - FACES: 3/16" ACRYLITE WHITE ACRYLIC (7328)
 - TRIMCAPS: JEWELITE 1" BLACK
- (B) Logo**
 - RETURNS: ALUMET 5" BLACK ALUMINUM CHANNEL COIL
 - FACES: 3/16" ACRYLITE WHITE ACRYLIC (7328) w/ DIGITALLY PRINTED TRANSLUCENT VINYL - COLOR TO MATCH: PMS 2097C (SEIKO) - CLEAR MATTE LAMINATE
 - TRIMCAPS: JEWELITE 1" BLACK
- Illumination**
 - SLOAN PRISM 6500K WHITE LED MODULES 123 L.E.D. MODULES - 82 LINEAL FEET TOTAL
 - (3) - 60C2-60W (701507-60C2) 100-277 VAC 60 Hz - 0.80 A - 60 W @ 12 VDC
 - PHOTOCELL CONTROLLER
- (C) Wireway**
 - SIGNCOMP: 2 PIECE 8" CHANNEL LETTER WIREWAY (FRONT 1981/BACK 1982) PAINTED TO MATCH MOUNTING SURFACE (TBD)
- Install**
 - MOUNT TO WALL USING LAGS AND LAG SHIELDS

Project:
**Anytime Fitness
Lee's Summit, MO**

Designer: **DG**
Job Number: **133016**
Date: **12.14.21**
Rev. 1:
Rev. 2:
Rev. 3:
Rev. 4:
Rev. 5:



archetype


9611 James Ave S,
Minneapolis, Minnesota 55431

952 641 9600

archetypesign.com

Contact:
Jenny Kruse
952 641 9602
jennyk@archetypesign.com

This print is meant to be a representation of a sign show in consideration of being manufactured by Archetype. Materials may influence final result. Samples are subject upon request. Graphic Design firm is included in the final purchase price. Designs contained herein are not meant to be exhibited to others outside of included parties and employees. Design is created from Archetype and will be manufactured by others without reimbursement for time spent in the creation of these designs or any correspondence. Designs may contain elements considered artistic, intellectual property of Steve Carpenter, owner, @archetype

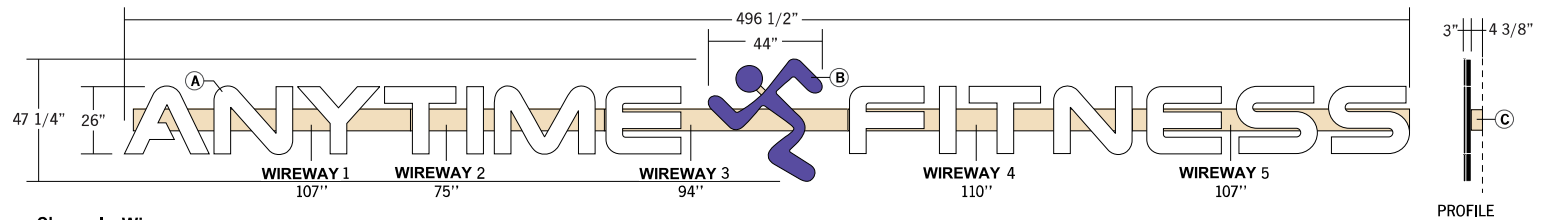

② Channels Wireway

Sign Area: 3' 11" x 41' 5" = 162.4 sq ft

Scale: 1/4" = 1'-0"

Approved:

Type:
Description:
Channel Letter
on Wireway