

CITY OF LEE'S SUMMIT

FIRE STATION #5

801 Missouri Highway 150

Lee's Summit, Missouri 64082

CODE INFORMATION

- I. Applicable Codes
- A. 2015 IBC
 - C. 2014 ICC 500
 - D. ICC/ANSI A117.1-2009
 - E. 28 CODE OF FEDERAL REGULATIONS (CFR) PART 35.15 AS DETAILED IN THE DEPARTMENT OF JUSTICE TITLE II ADA REGULATIONS AND THE 2010 ADA STANDARDS OF ACCESSIBLE DESIGN

- II. Building Information:
- A. II-B Construction (Per IBC 601)
 - B. Fully Sprinklered (Per IBC 901.2)
 - C. Full Perimeter Frontage (Per IBC 506.3)
 - D. Use Group: Mixed Non-separated S-1, S-2, B, R-2 (Per IBC 508.3)
- Occupant Load (IBC Table 1004.1.2)
- | | |
|--------------|-----------|
| Business | 19 |
| Residential | 8 |
| Storage | 25 |
| Total | 52 |



Scope:	This Project is new construction of a Fire Station in Lee's Summit. The building is fully sprinklered. Envision will install a full fire alarm system as well as monitoring of the sprinkler system.
--------	--

Wiring Legend	
SLC	18/2 UNS SOL FPLP Red Jkt
NAC	14/2 UNS SOL FPLP Red Jkt
P-Link	18/4 UNS SOL FPLP Red Jkt


Sheet Index	
FA - 1	Cover Page
FA - 2	First Floor Plan
FA - 3	Second Floor Plan
FA - 4	Batter & Circuit Calculations, Operational Matrix, and Riser Diagram
FA - 5	NFPA 72 Reference

Symbol Legend	
SYMBOL	DESCRIPTION
	FACP ADDRESSABLE 198 OR 318 POINTS
	INTELLIGENT PWR EXPANDER, 6-AMP, 4-NAC
	LOW-PROFILE PHOTOELECTRIC SENSOR WHITE
	LOW-PROFILE INTELLIGENT 135F FIXED THERMAL SENSOR WHITE
	ADVANCED MULTI-CRITERIA FIRE/CO DETECTOR, WHITE
	PULL STATION, DOUBLE ACTION, ADDRESSABLE
	RELAY MODULE, ADDRESSABLE
	REMOTE LCD ANNUNCIATOR, RED
	DUAL MONITOR MODULE
	HORN/STROBE, 2 WIRE, STANDARD CD, RED, OUTDOOR
	L-SERIES STROBE, RED, WALL
	L-SERIES 2-WIRE, HORN STROBE, RED, WALL
	HORN/STROBE, 2-WIRE, M-C HIGH, LOW FREQ, RED
	4.7KΩ 4.7K


- NOTES:
- All smoke detectors shall be located a minimum of three (3) feet from any HVAC diffuser.
 - All manual pull stations shall be mounted four (4) feet above the finished floor (centerline of device, +or-6inches), unless otherwise noted.
 - All strobe and horn/strobes shall be located so the bottom of the device is not less than 80 inches above the finished floor and not greater than 96 inches above the finished floor.
 - All notification devices shall be located no less than 6 inches below finished ceilings.
 - The candela rating of the strobes or horn/strobes shall be shown on the drawings.
 - The location of the notification devices shall be at a uniform height for all devices.
 - All cables, conduits, or wire mold shall be securely fastened to the structure.
 - Smoke detectors shall be located in the ceiling no less than 4 inches from a sidewall to the nearest edge of the detector.
 - Drawings indicate general fire alarm device locations and Field Verify device locations with minimal deviations and document any changes.
 - FACP & Power Supplies shall be on a dedicated 120V, 20A circuit breaker marked in red with lock-on provision.
 - Fire Alarm wire paths are reserved for fire alarm cabling only. Including all UL listed fire barrier penetrations.
 - Outdoor Weatherproof Horn/Strobe is to be mounted 10' 00" AFF FDC.
 - All ceilings are 10' or below unless otherwise noted.
 - Default batteries are 18 - amp hour unless otherwise noted.
 - Remote Test Stations to be mounted on the wall 5' AFF.

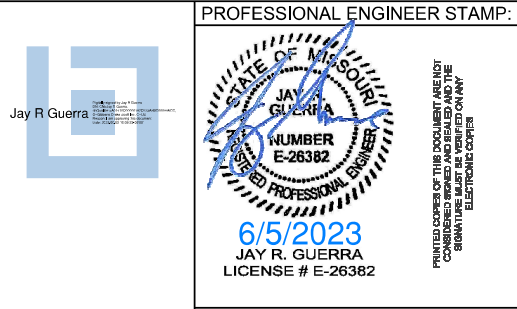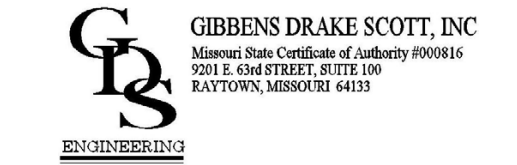

REVISIONS:		DATE:

 

SITE: 801 Missouri Highway 150 Lee's Summit, Missouri 64082		
TITLE: Cover Page		
SCALE AT:	DATE: 5-31-2023	DESIGNED BY:
PROJECT NO:	DRAWING NO: FA-1	REVISION:

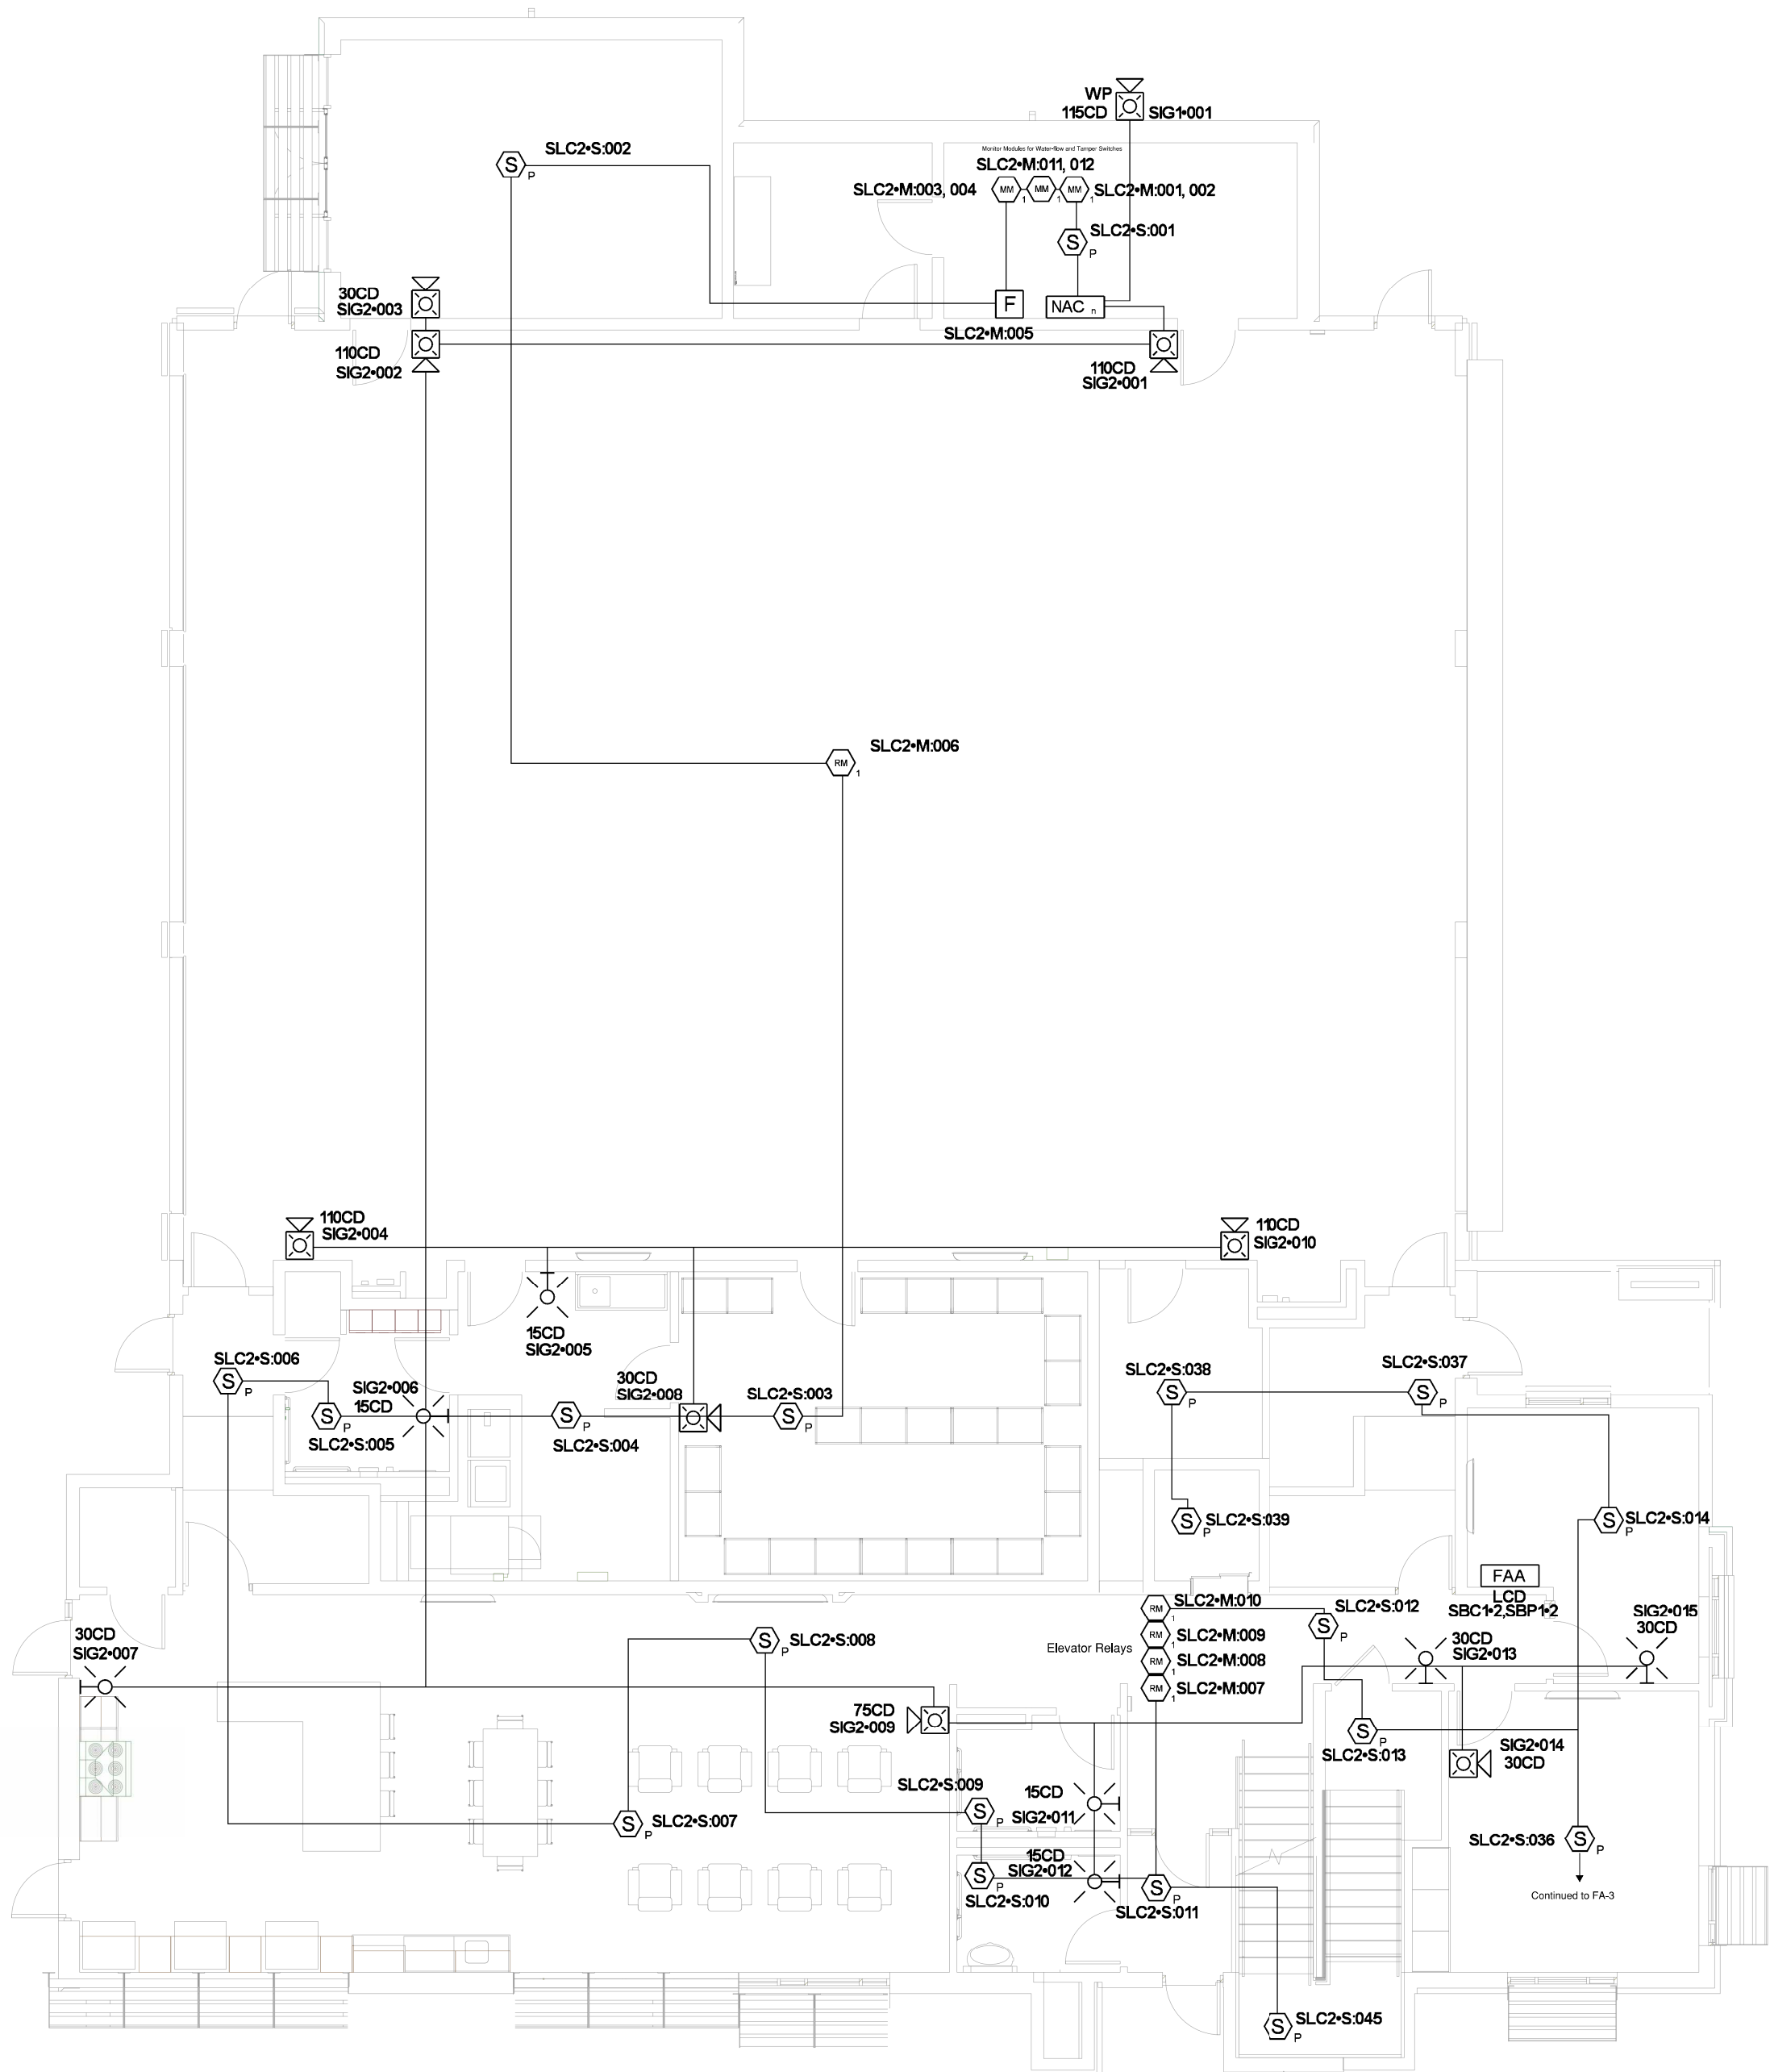


NOTES:

1. All smoke detectors shall be located a minimum of three (3) feet from any HVAC diffuser.
2. All manual pull stations shall be mounted four (4) feet above the finished floor (centerline of device, +or-6inches), unless otherwise noted.
3. All strobe and horn/strobes shall be located so the bottom of the device is not less than 80 inches above the finished floor and not greater than 96 inches above the finished floor.
4. All notification devices shall be located no less than 6 inches below finished ceilings.
5. The candela rating of the strobes or horn/strobes shall be shown on the drawings.
6. The location of the notification devices shall be at a uniform height for all devices.
7. All cables, conduits, or wire mold shall be securely fastened to the structure.
8. Smoke detectors shall be located in the ceiling no less than 4 inches from a sidewall to the nearest edge of the detector.
9. Drawings indicate general fire alarm device locations and Field Verify device locations with minimal deviations and document any changes.
10. FACP & Power Supplies shall be on a dedicated 120V, 20A circuit breaker marked in red with lock-on provision.
11. Fire Alarm wire paths are reserved for fire alarm cabling only. Including all UL listed fire barrier penetrations.
12. Outdoor Weatherproof Horn/Strobe is to be mounted 10' 00" AFF FDC.
13. All ceilings are 10' or below unless otherwise noted.
14. Default batteries are 18 - amp hour unless otherwise noted.
15. Remote Test Stations to be mounted on the wall 5' AFF.



GIBBENS DRAKE SCOTT, INC
Missouri State Certificate of Authority #000816
9201 E. 63rd STREET, SUITE 100
BAYTOWN, MISSOURI 64133

PROFESSIONAL ENGINEER STAMP:

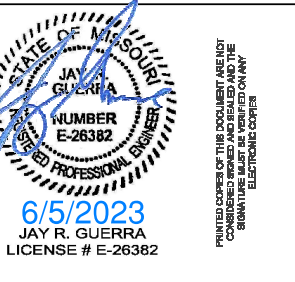


REVISIONS:		DATE:

ENVISION
TECHNOLOGY GROUP
913-491-1700 6985 W 153rd St
913-491-1701 Overland Park, KS 66223

SITE: 801 Missouri Highway 150
Lee's Summit, Missouri 64082

TITLE: First Floor Plan

SCALE AT:	DATE: 5-31-2023	DESIGNED BY:
PROJECT NO:	DRAWING NO: FA-2	REVISION:

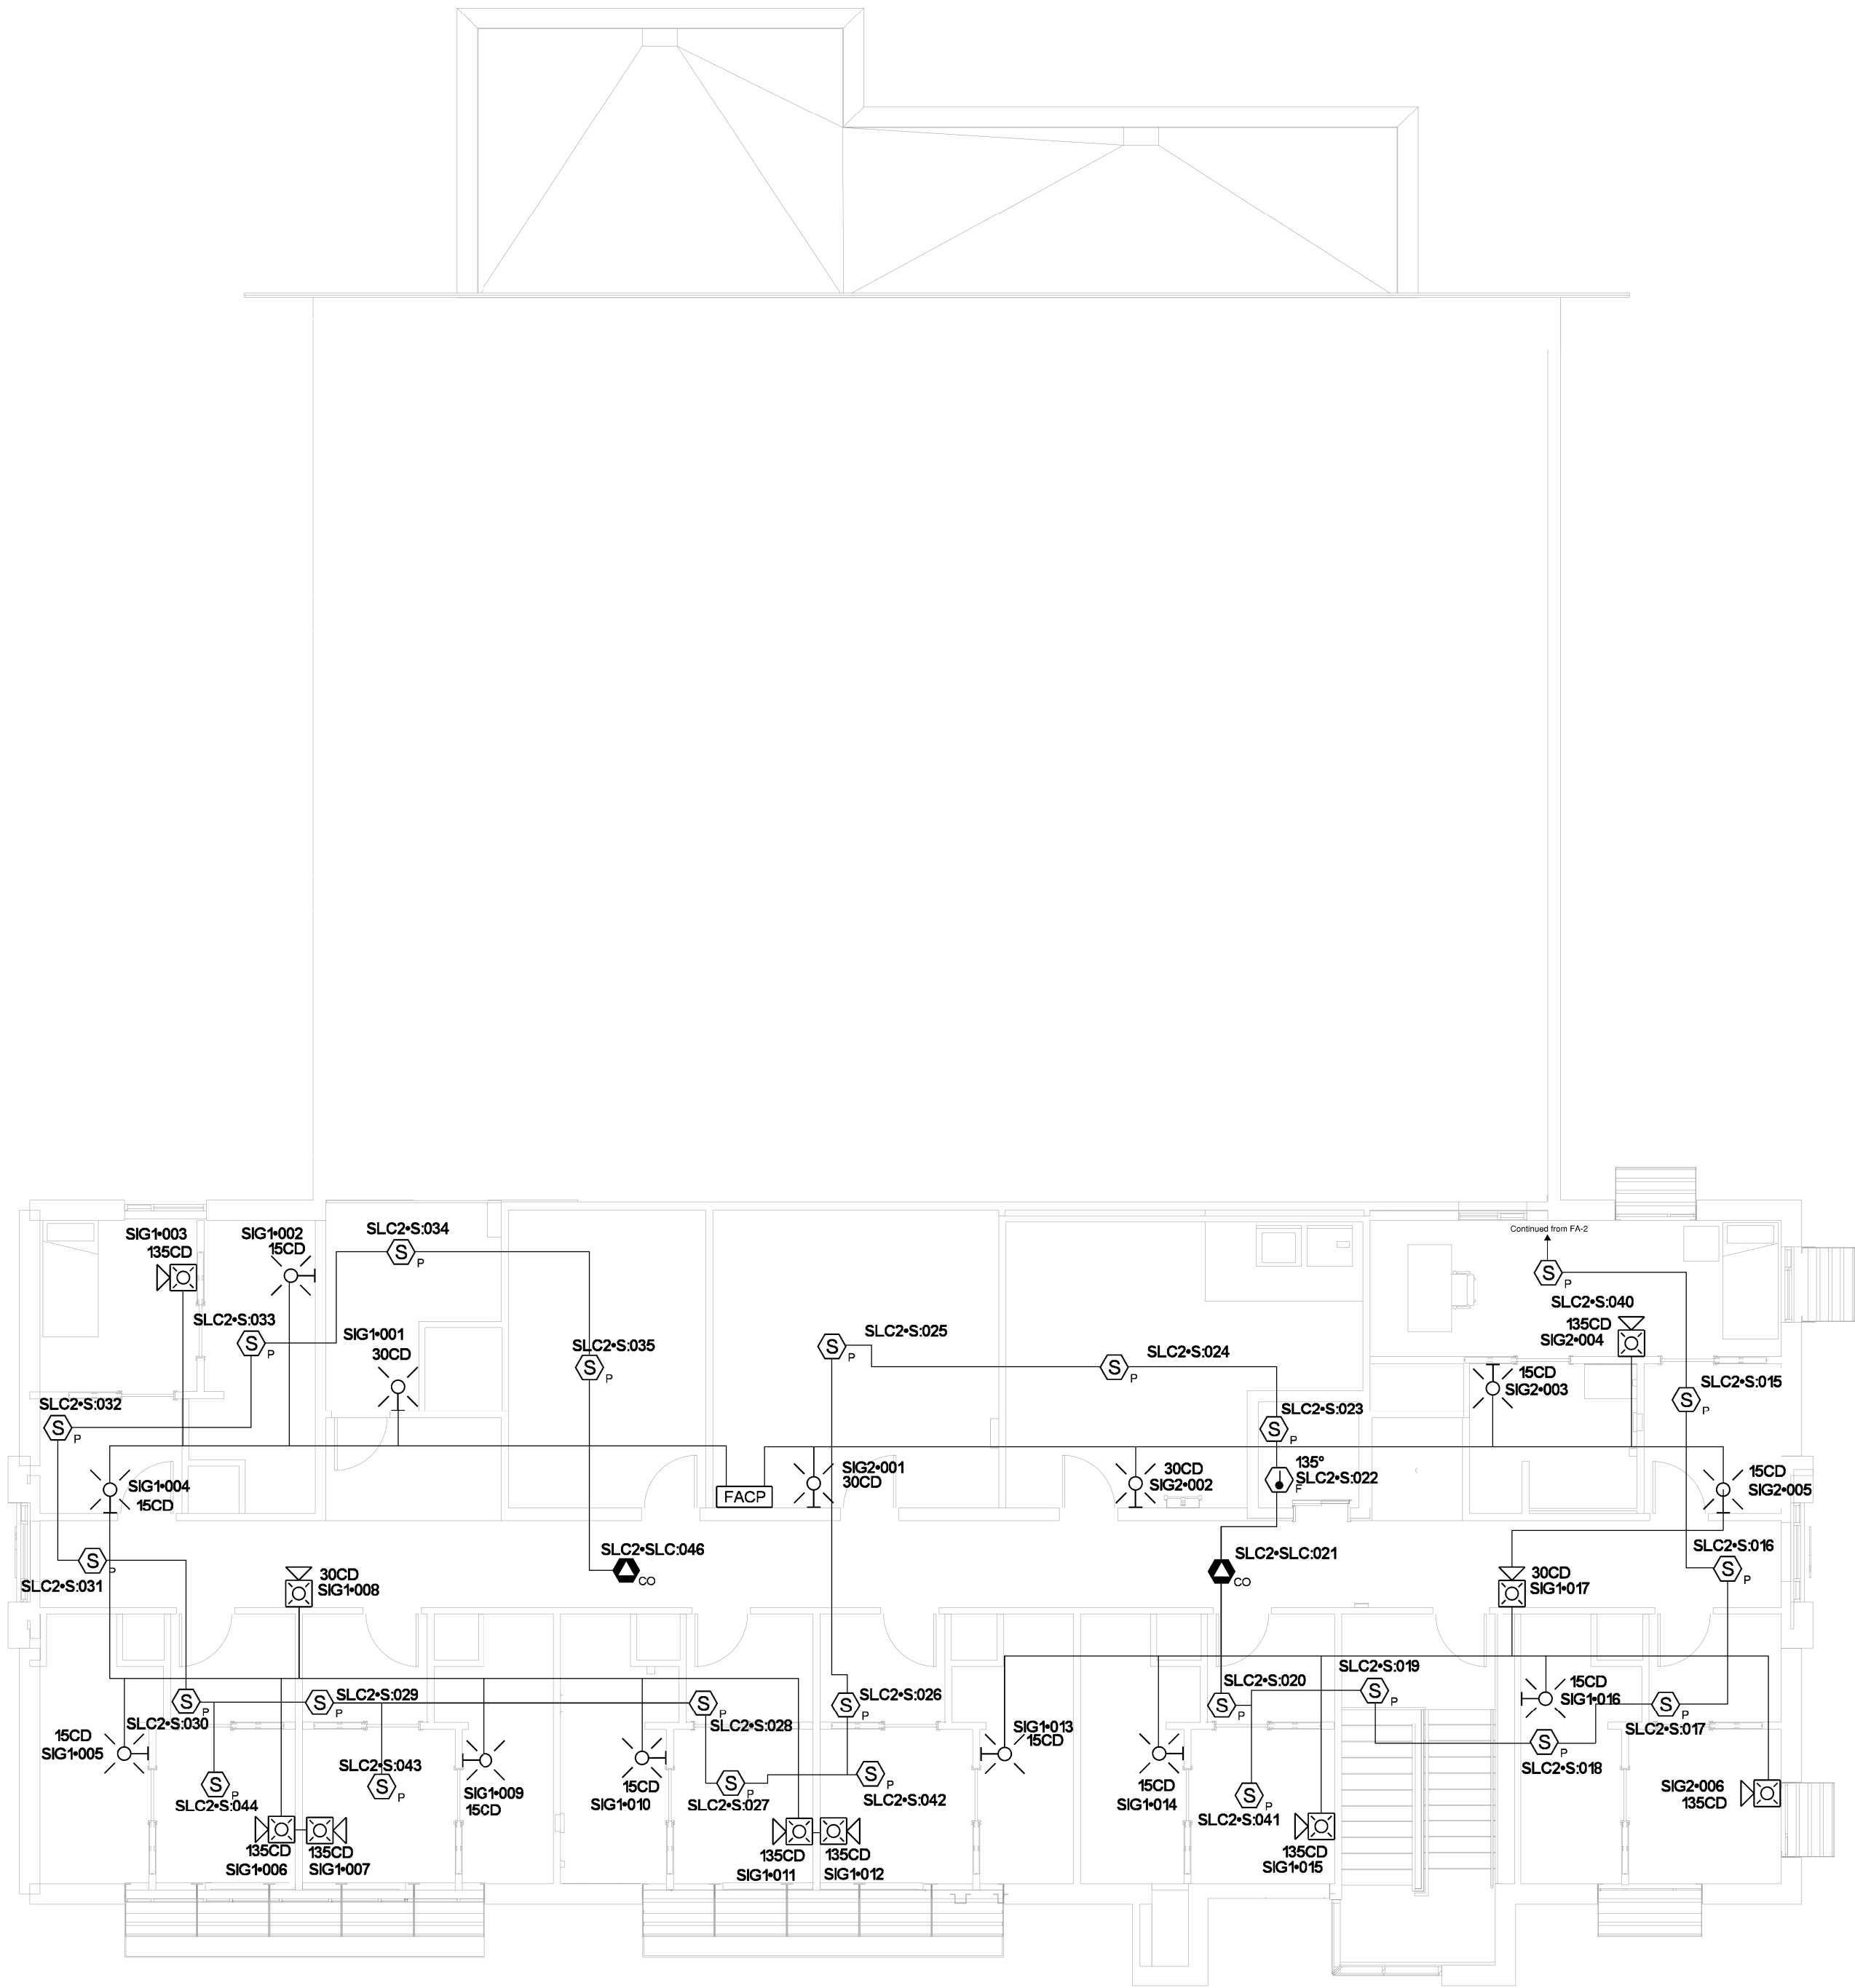


NOTES:

1. All smoke detectors shall be located a minimum of three (3) feet from any HVAC diffuser.
2. All manual pull stations shall be mounted four (4) feet above the finished floor (centerline of device, +or-6inches), unless otherwise noted.
3. All strobe and horn/strobes shall be located so the bottom of the device is not less than 80 inches above the finished floor and not greater than 96 inches above the finished floor.
4. All notification devices shall be located no less than 6 inches below finished ceilings.
5. The candela rating of the strobes or horn/strobes shall be shown on the drawings.
6. The location of the notification devices shall be at a uniform height for all devices.
7. All cables, conduits, or wire mold shall be securely fastened to the structure.
8. Smoke detectors shall be located in the ceiling no less than 4 inches from a sidewall to the nearest edge of the detector.
9. Drawings indicate general fire alarm device locations and Field Verify device locations with minimal deviations and document any changes.
10. FACP & Power Supplies shall be on a dedicated 120V, 20A circuit breaker marked in red with lock-on provision.
11. Fire Alarm wire paths are reserved for fire alarm cabling only. Including all UL listed fire barrier penetrations.
12. Outdoor Weatherproof Horn/Strobe is to be mounted 10' 00" AFF FDC.
13. All ceilings are 10' or below unless otherwise noted.
14. Default batteries are 18 - amp hour unless otherwise noted.
15. Remote Test Stations to be mounted on the wall 5' AFF.



GIBBENS DRAKE SCOTT, INC
Missouri State Certificate of Authority #000816
9201 E. 63rd STREET, SUITE 100
RAYTOWN, MISSOURI 64133

PROFESSIONAL ENGINEER STAMP:

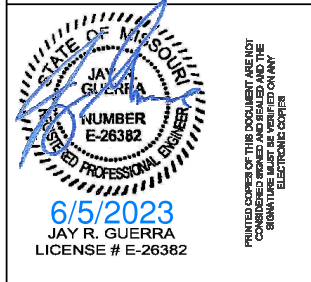

REVISIONS:		DATE:



ENVISION
TECHNOLOGY GROUP
913-491-1700 6985 W 153rd St
913-491-1701 Overland Park, KS 66223

SITE: 801 Missouri Highway 150
Lee's Summit, Missouri 64082

TITLE: Second Floor Plan

SCALE AT:	DATE: 5-31-2023	DESIGNED BY:
PROJECT NO:	DRAWING NO: FA-3	REVISION:



REVISION

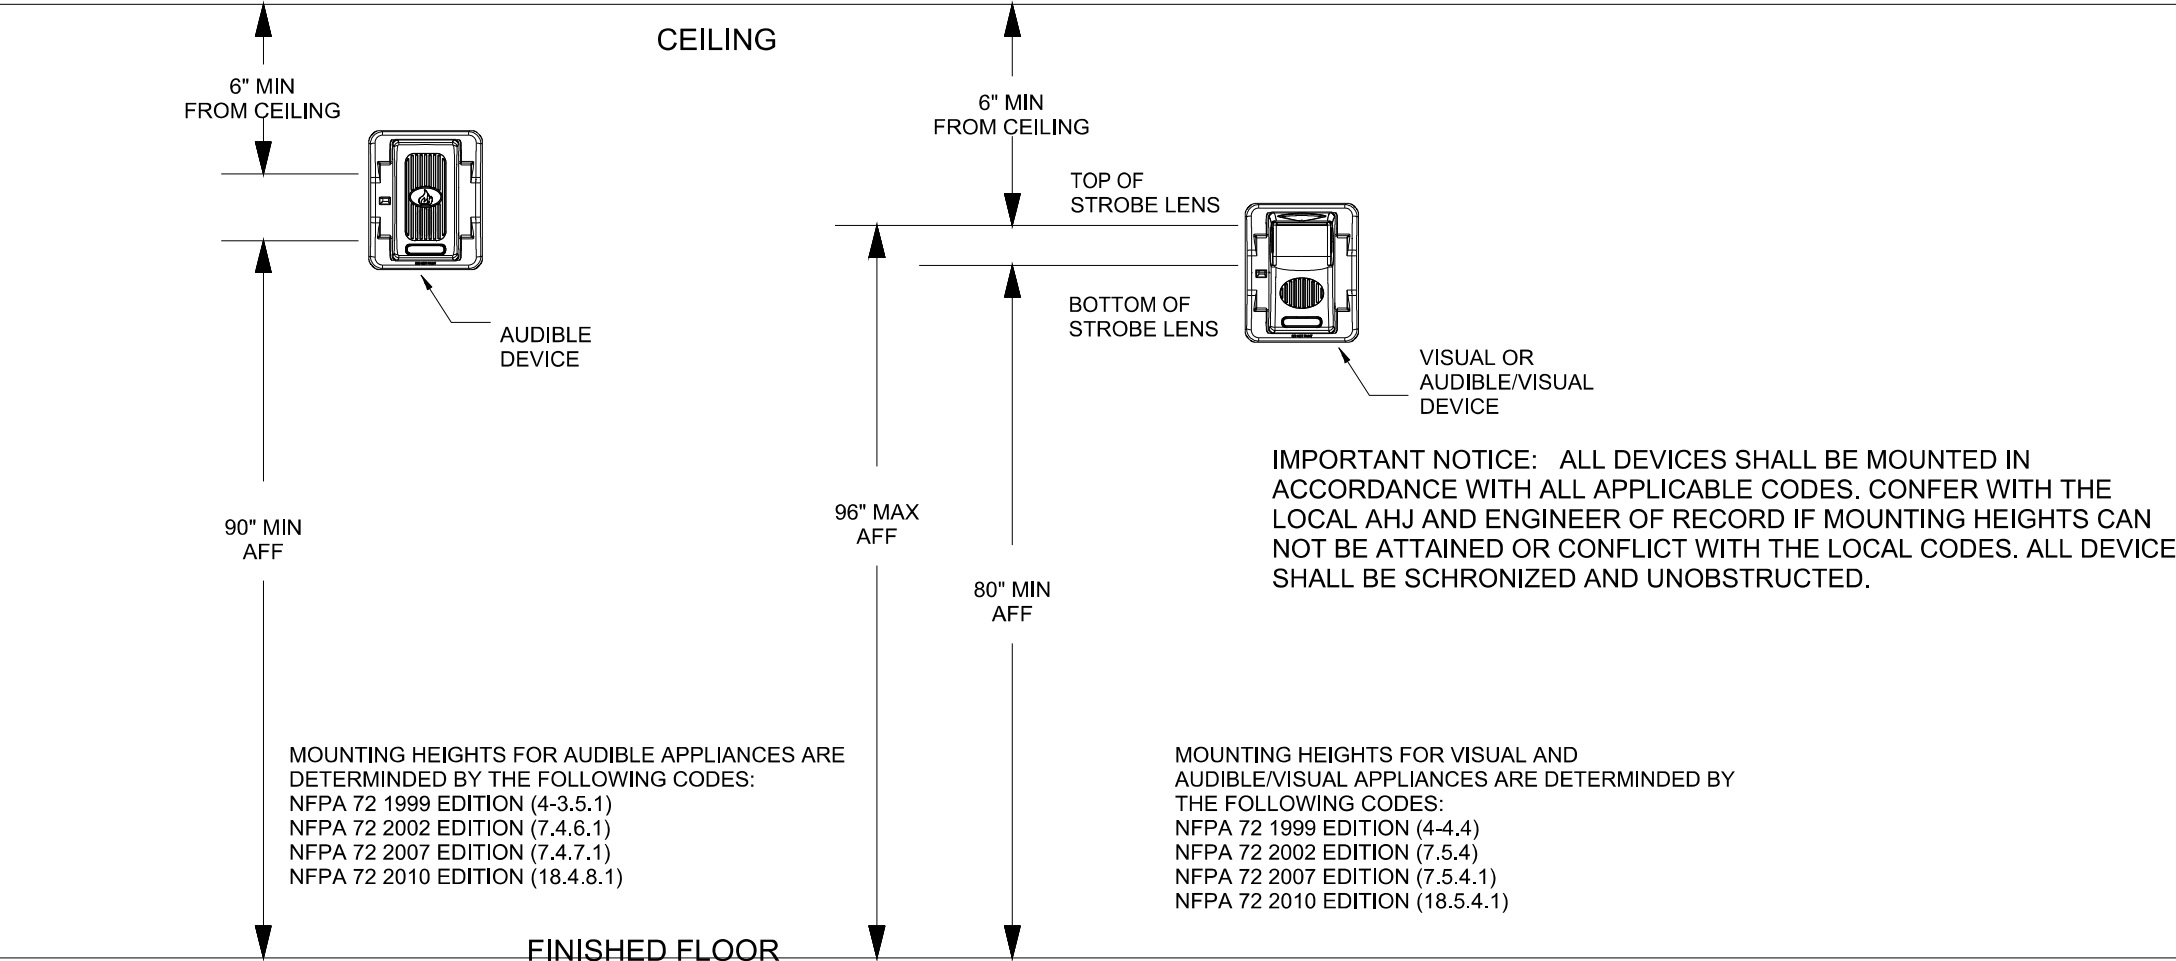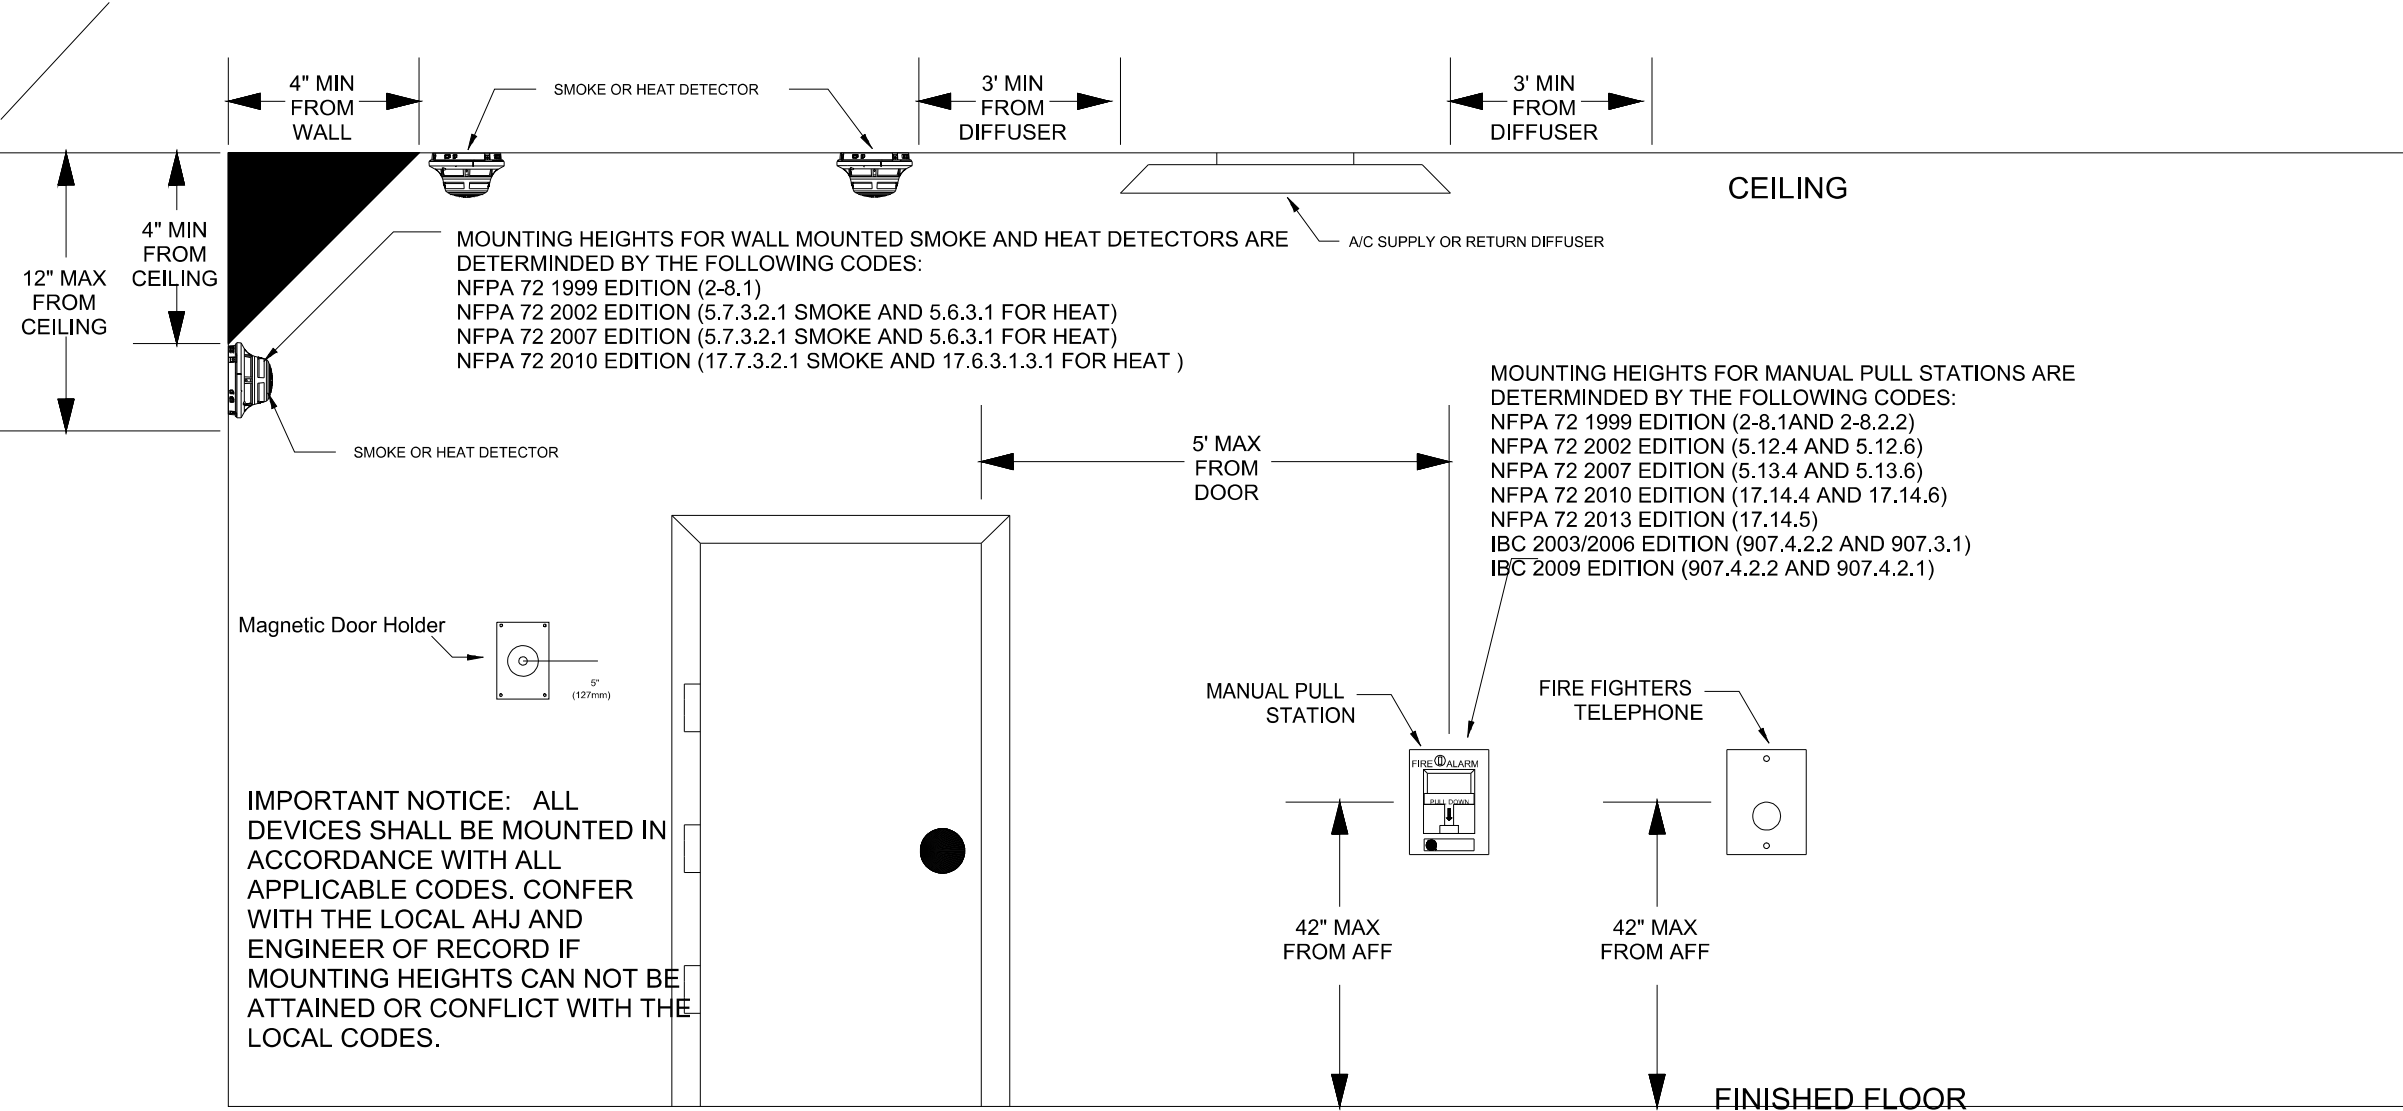

DETECTOR LOCATION REQUIREMENTS FOR WALL SECTIONS NFPA 72

DEPTH OF WALL SECTION ABOVE DOOR	DOOR FRAME MOUNTED	CEILING MOUNTED
d	SMOKE DETECTOR LISTED FOR FRAME MOUNTING OR AS PART OF CLOSER ASSEMBLY	SMOKE DETECTOR CEILING MOUNTED
0 - 610 mm (0 - 24 in.) ON BOTH SIDES OF DOORWAY	A d=610mm (24 in.) DETECTOR OR DETECTOR CLOSER MOUNTED ON EITHER SIDE	B 100-300 mm max. 1.52 m (5 ft) d min. but not less than 305 mm (12 in.) ONE DETECTOR MOUNTED ON EITHER SIDE
OVER 610 mm (24 in.) ON ONE SIDE ONLY	C d1 ≤ 610mm (24 in.) d2 > 610mm (24 in.) DETECTOR OR DETECTOR CLOSER MOUNTED ON HIGHER SIDE	D 100-300 mm d1 ≤ 610mm (24 in.) d2 > 610mm (24 in.) 1.52 m (5 ft) max. min. = d 2 ONE DETECTOR MOUNTED ON HIGHER SIDE
OVER 610 mm (24 in.) ON BOTH SIDES	E d > 610mm (24 in.) DETECTOR OR DETECTOR CLOSER MOUNTED ON EITHER SIDE	F 100-300 mm 1.52 m (5 ft) max. min. = d TWO DETECTORS REQUIRED
OVER 1524 mm (60 in.)	G MIGHT REQUIRE ADDITIONAL DETECTORS	

- NOTES:
- All smoke detectors shall be located a minimum of three (3) feet from any HVAC diffuser.
 - All manual pull stations shall be mounted four (4) feet above the finished floor (centerline of device, +or-6inches), unless otherwise noted.
 - All strobe and horn/strobes shall be located so the bottom of the device is not less than 80 inches above the finished floor and not greater than 96 inches above the finished floor.
 - All notification devices shall be located no less than 6 inches below finished ceilings.
 - The candela rating of the strobes or horn/strobes shall be shown on the drawings.
 - The location of the notification devices shall be at a uniform height for all devices.
 - All cables, conduits, or wire mold shall be securely fastened to the structure.
 - Smoke detectors shall be located in the ceiling no less than 4 inches from a sidewall to the nearest edge of the detector.
 - Drawings indicate general fire alarm device locations and Field Verify device locations with minimal deviations and document any changes.
 - FACP & Power Supplies shall be on a dedicated 120V, 20A circuit breaker marked in red with lock-on provision.
 - Fire Alarm wire paths are reserved for fire alarm cabling only. Including all UL listed fire barrier penetrations.
 - Outdoor Weatherproof Horn/Strobe is to be mounted 10' 00" AFF FDC.
 - All ceilings are 10' or below unless otherwise noted.
 - Default batteries are 18 - amp hour unless otherwise noted.
 - Remote Test Stations to be mounted on the wall 5' AFF.

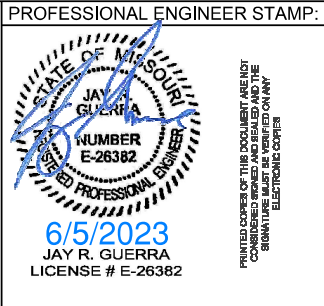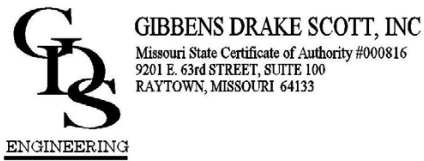

REVISIONS:	DATE:

ENVISION
TECHNOLOGY GROUP
913-491-1700 6985 W 153rd St
913-491-1701 Overland Park, KS 66223

SITE: 801 Missouri Highway 150
Lee's Summit, Missouri 64082

TITLE: NFPA 72 Reference

SCALE AT:	DATE: 5-31-2023	DESIGNED BY:
PROJECT NO:	DRAWING NO: FA-5	REVISION:

NFPA 72 Device Reference